

South Shore Charter Public School

100 Longwater Circle

Norwell, MA 02061

781-982-4202

www.sscps.org

Quote Solicitation

Project #: 07-002-2024

Asphalt Repair Project

Date 6/19/24

Scope of Work

- Repair driveway and parking lot asphalt areas highlighted in yellow.
 - Image 1: 50' of curb to be removed and replaced
 - Image 2: 3' x 6' patch repair
 - Image 3: 6' x 8' patch repair
 - Image 4: 5' x 11' patch repair
 - Image 5: 6' x 12' and 4' x 8' patch repair
 - Image 6: 10' x 10' patch repair
 - Image 7: 11' x 5' x 8' triangle patch repair
 - Image 8: Loose curb on site (7 - 8 pieces) to be removed
- Contractor must include a new material compaction step to increase asphalt density.
- Contractor must provide proper adhesion of new material to existing asphalt.

Standard of Work

- Contractor responsible for all necessary permitting and fees.
- Contractor must pay prevailing wages.
- Contractor must be OSHA certified.
- All work to be done in a workmanship like manner.
- Hours available to work Monday-Friday 6am to 3:00pm.
- Work to be done on a mutually agreed upon date by August 16, 2024.

Questions about this project should be directed to Wayne Heuer, Facilities Director at whauer@sscps.org or 781-427-4695

Written Quote Due: July 10, 2024 10:30am

Kerri Doble, Procurement Manager

South Shore Charter Public School

100 Longwater Circle, Norwell MA 02061

kdoble@sscps.org



Imagery ©2024 Google, Imagery ©2024 Airbus, Maxar Technologies, Map data ©2024 20 ft

Aerial View - see blue areas
for approximate locations.



Area I

50' OF CURB TO REPLACE.

3' X 6' REPAIR PATCH

50' bread loaf curb to replace

6'

3'


3' x 6' patch repair

Area I

8'


6'


6'x8' patch repair

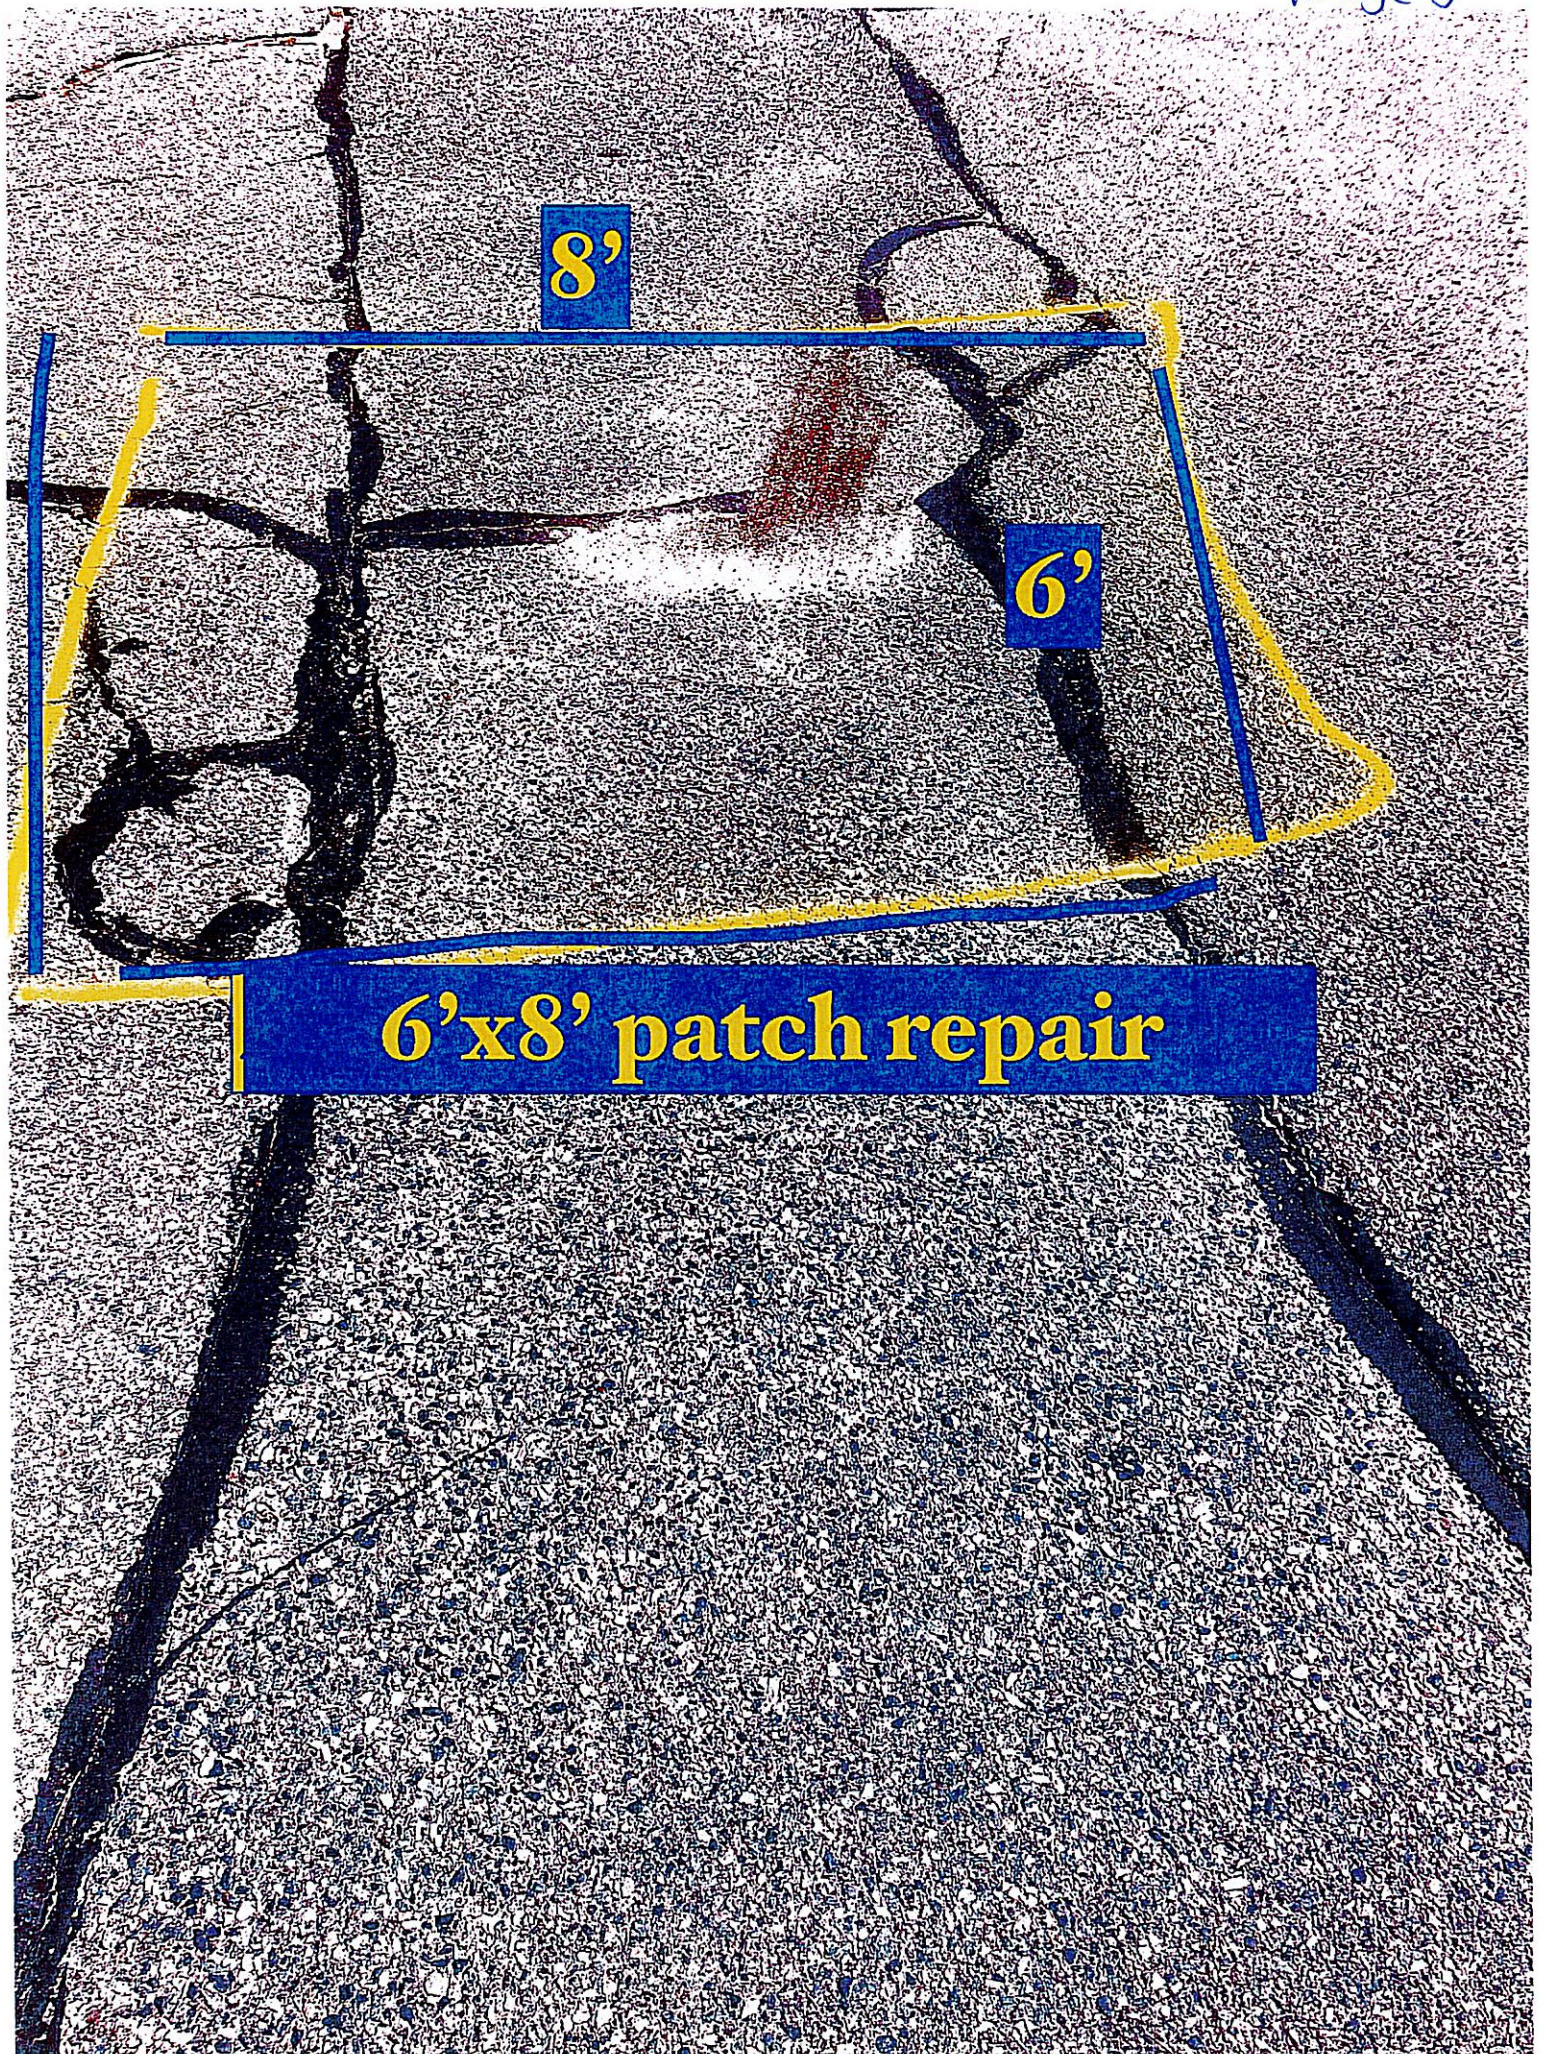



5'X11' REPAIR PATCH

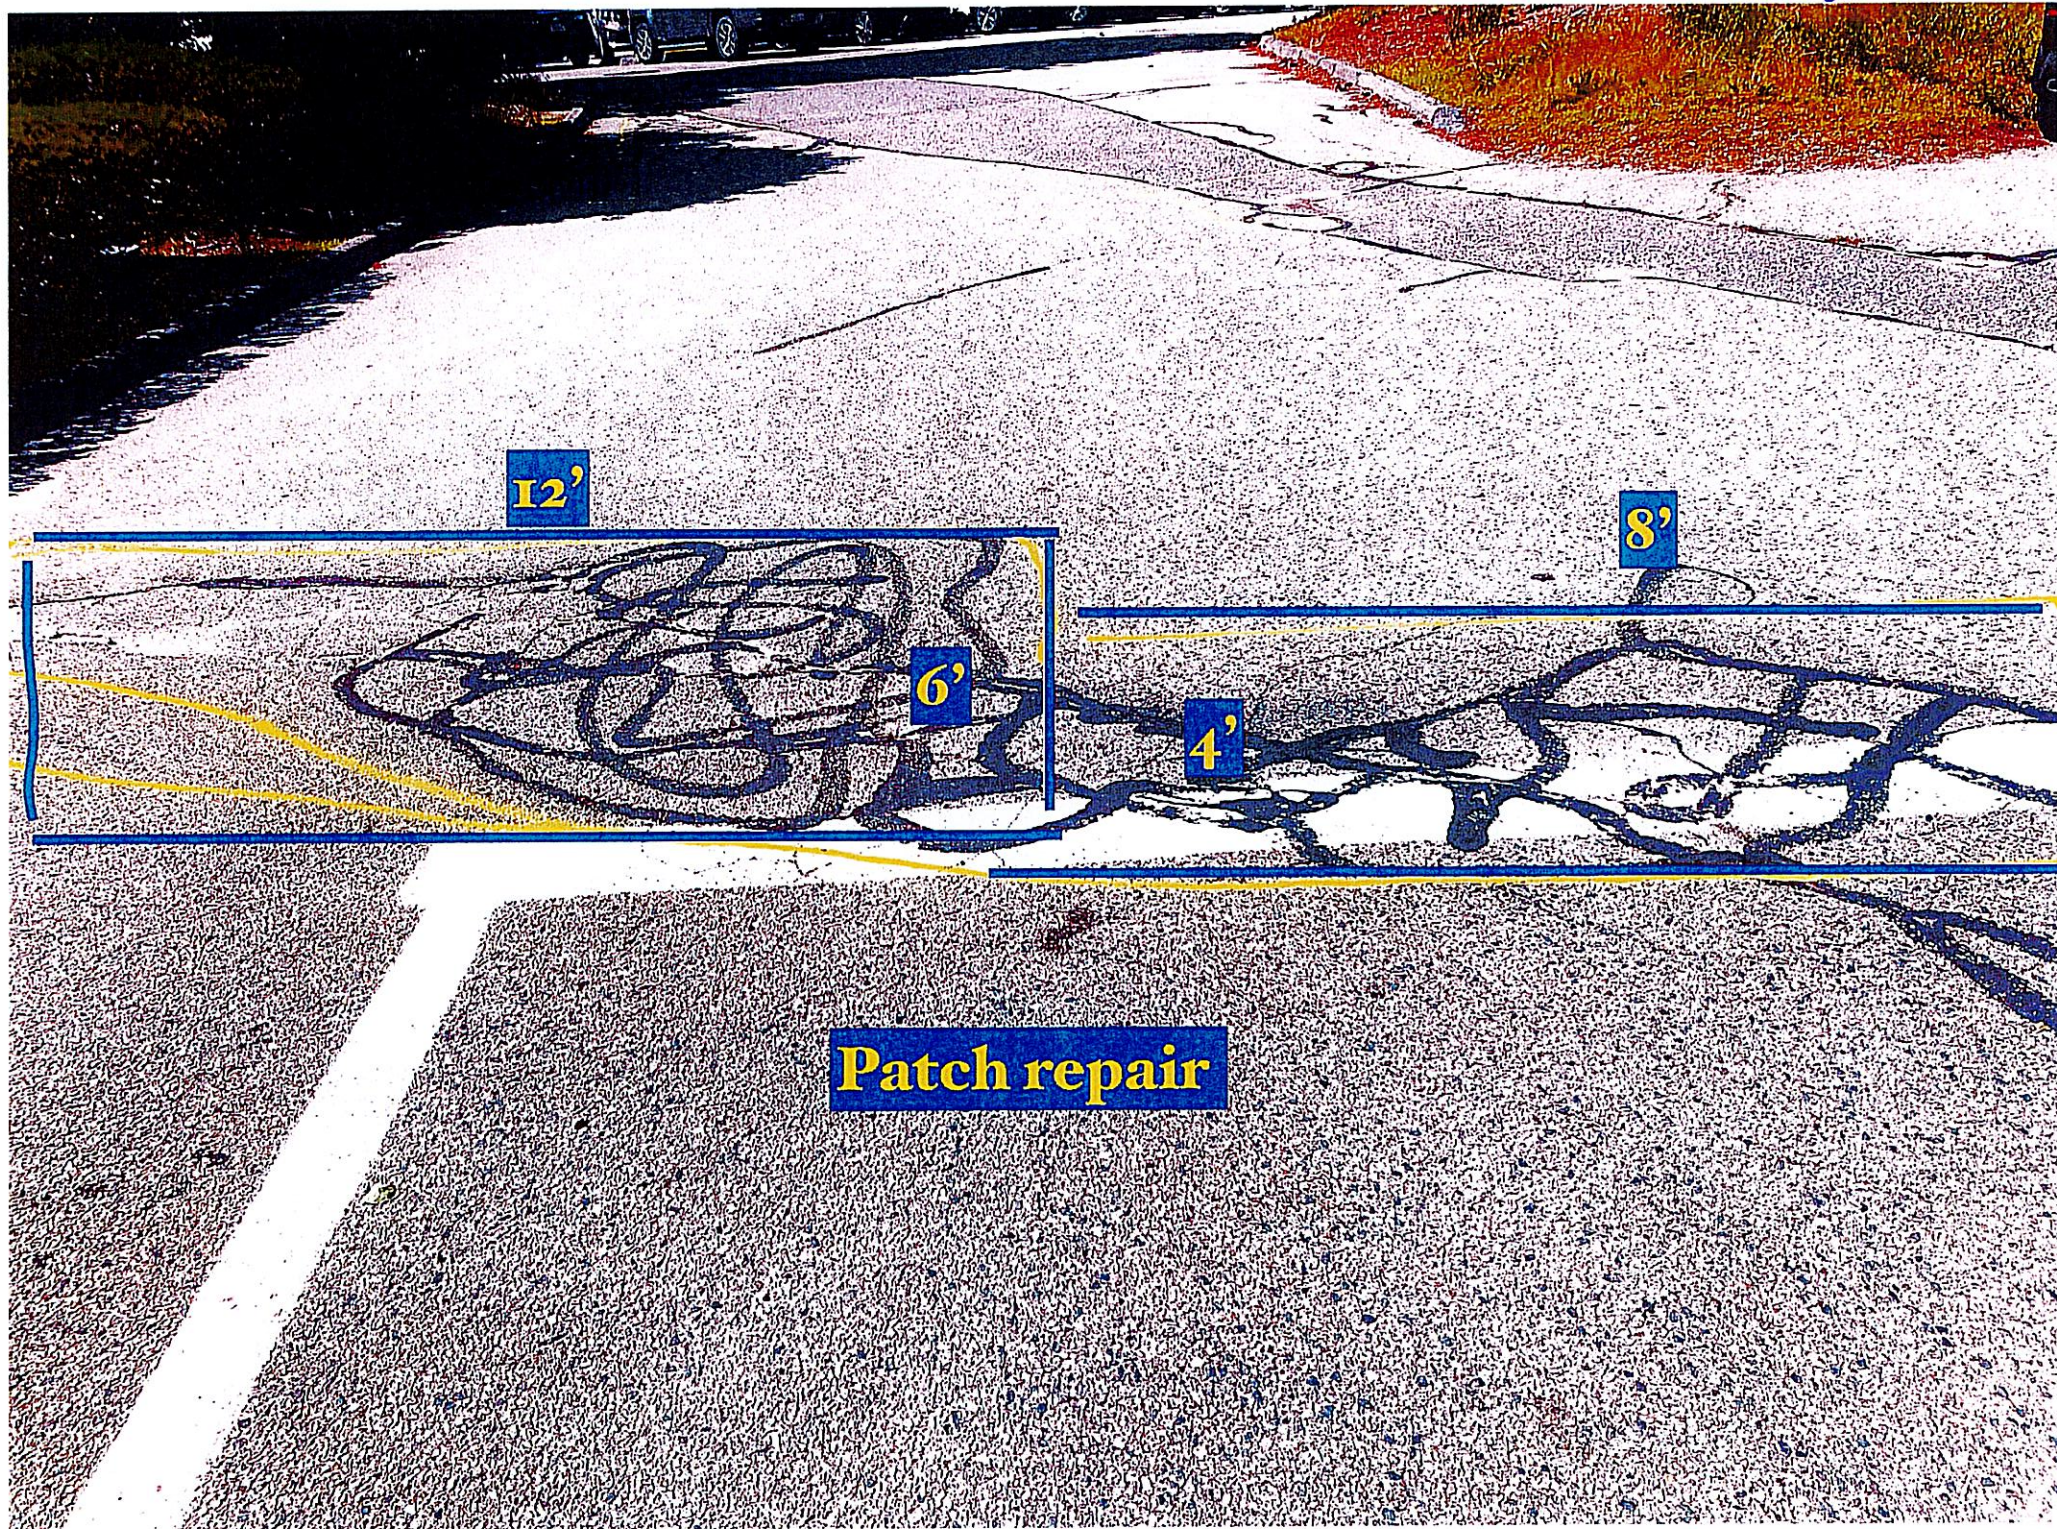

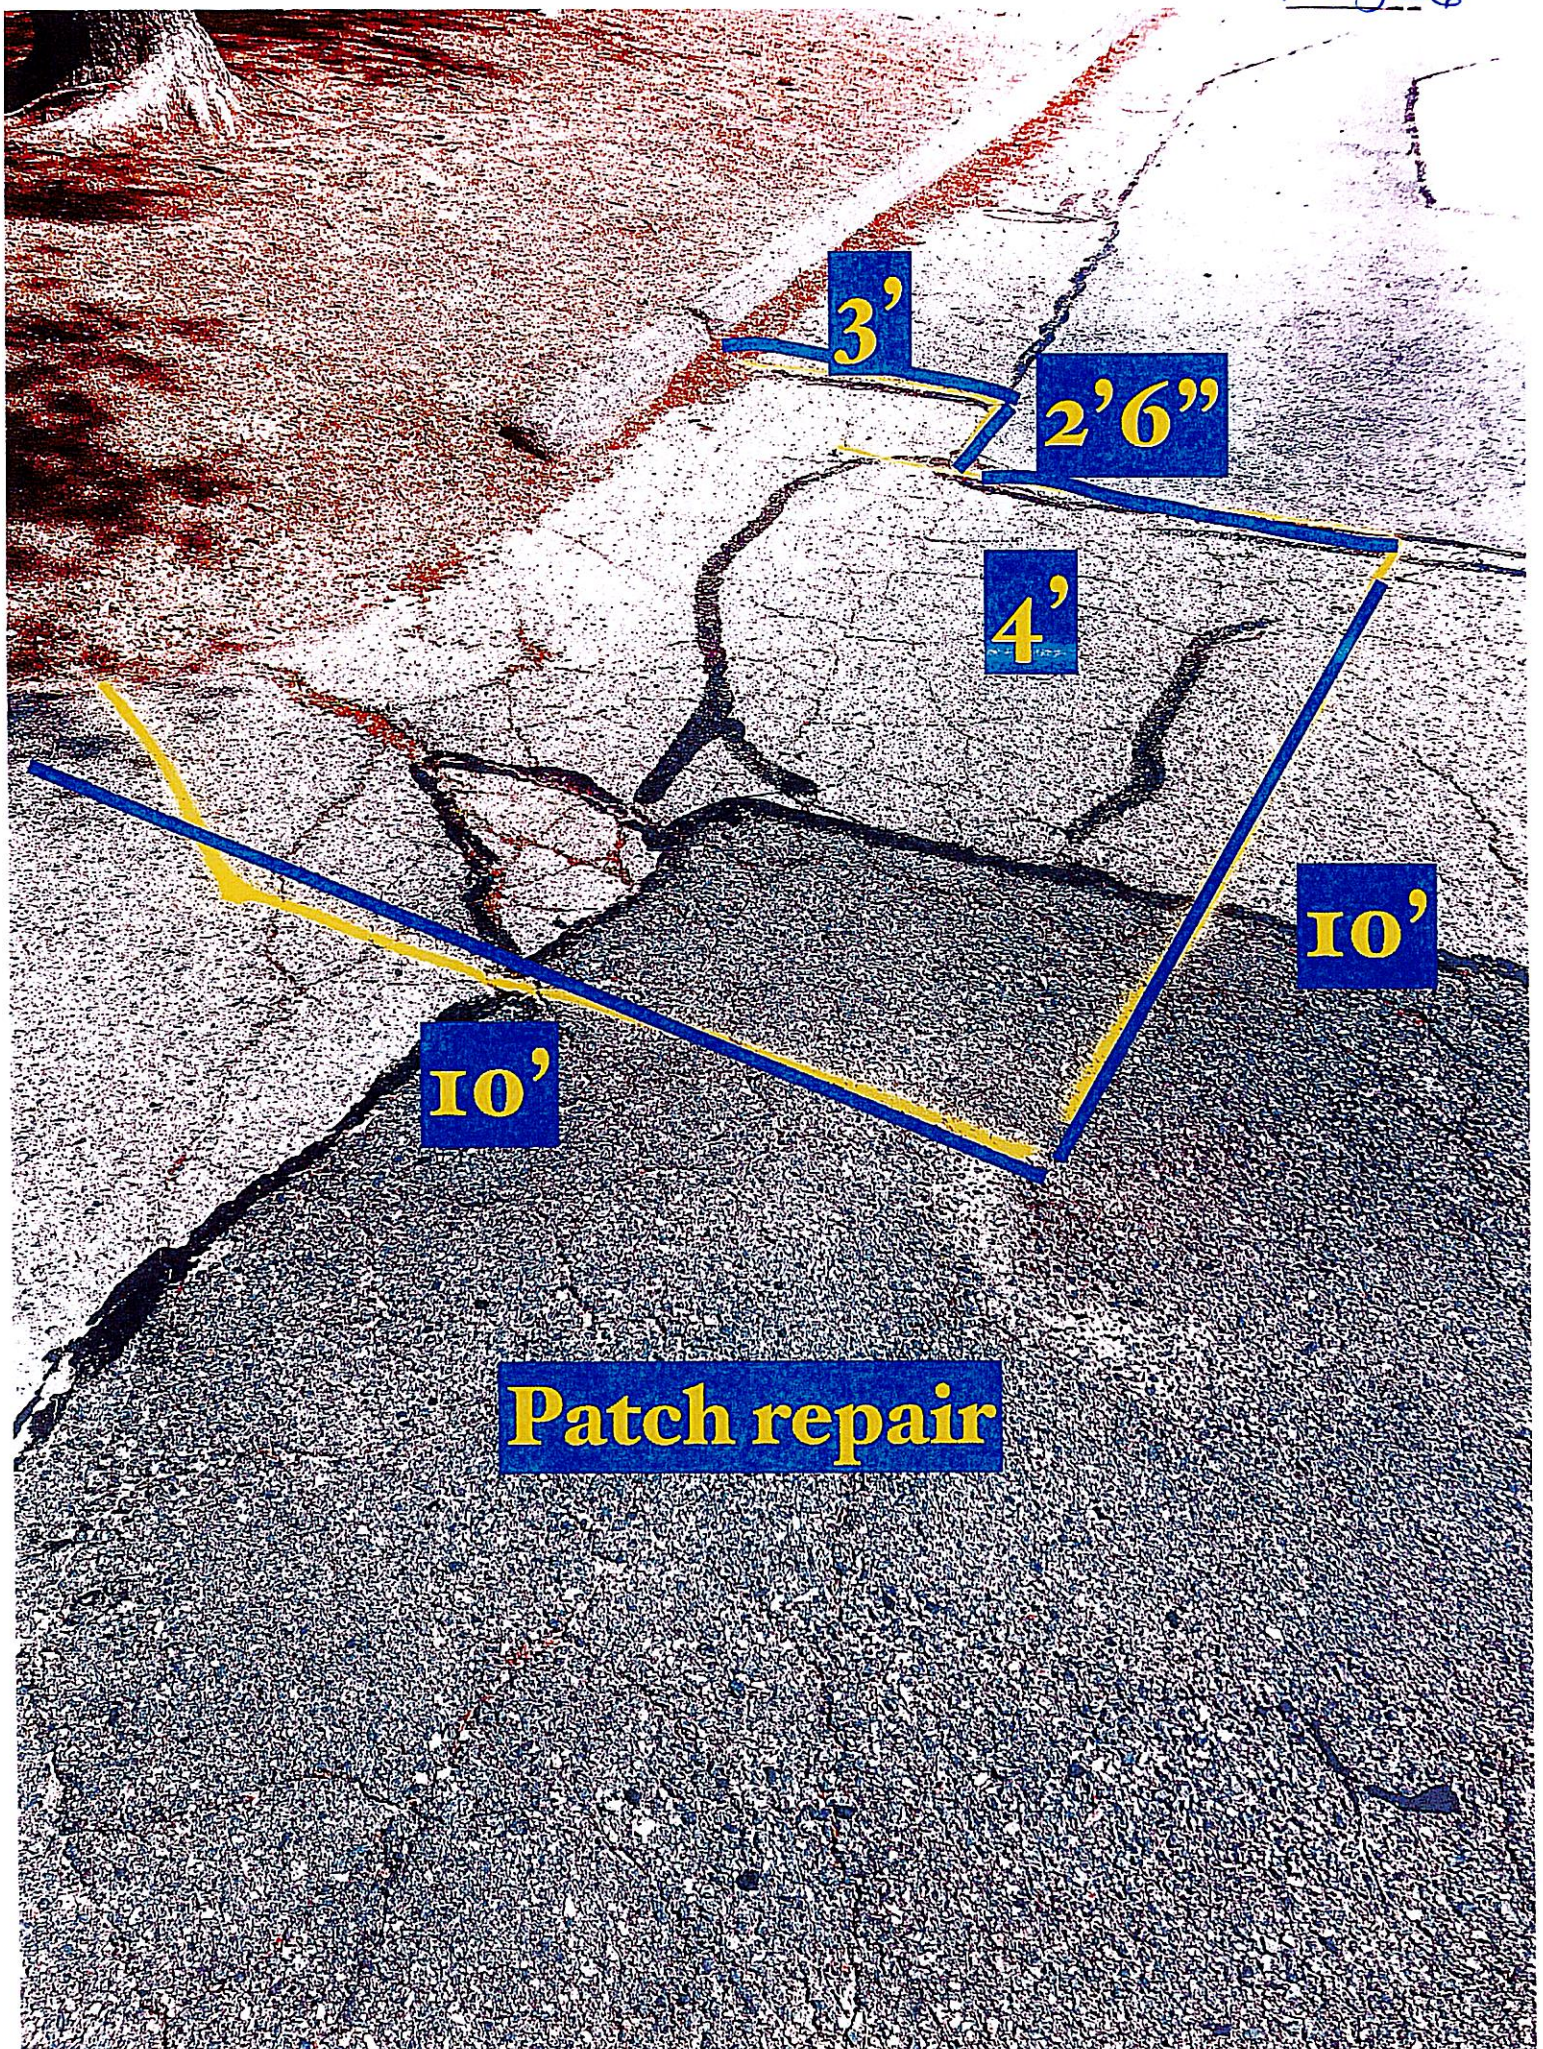

3'


2'6"

4'

10'

10'

Patch repair

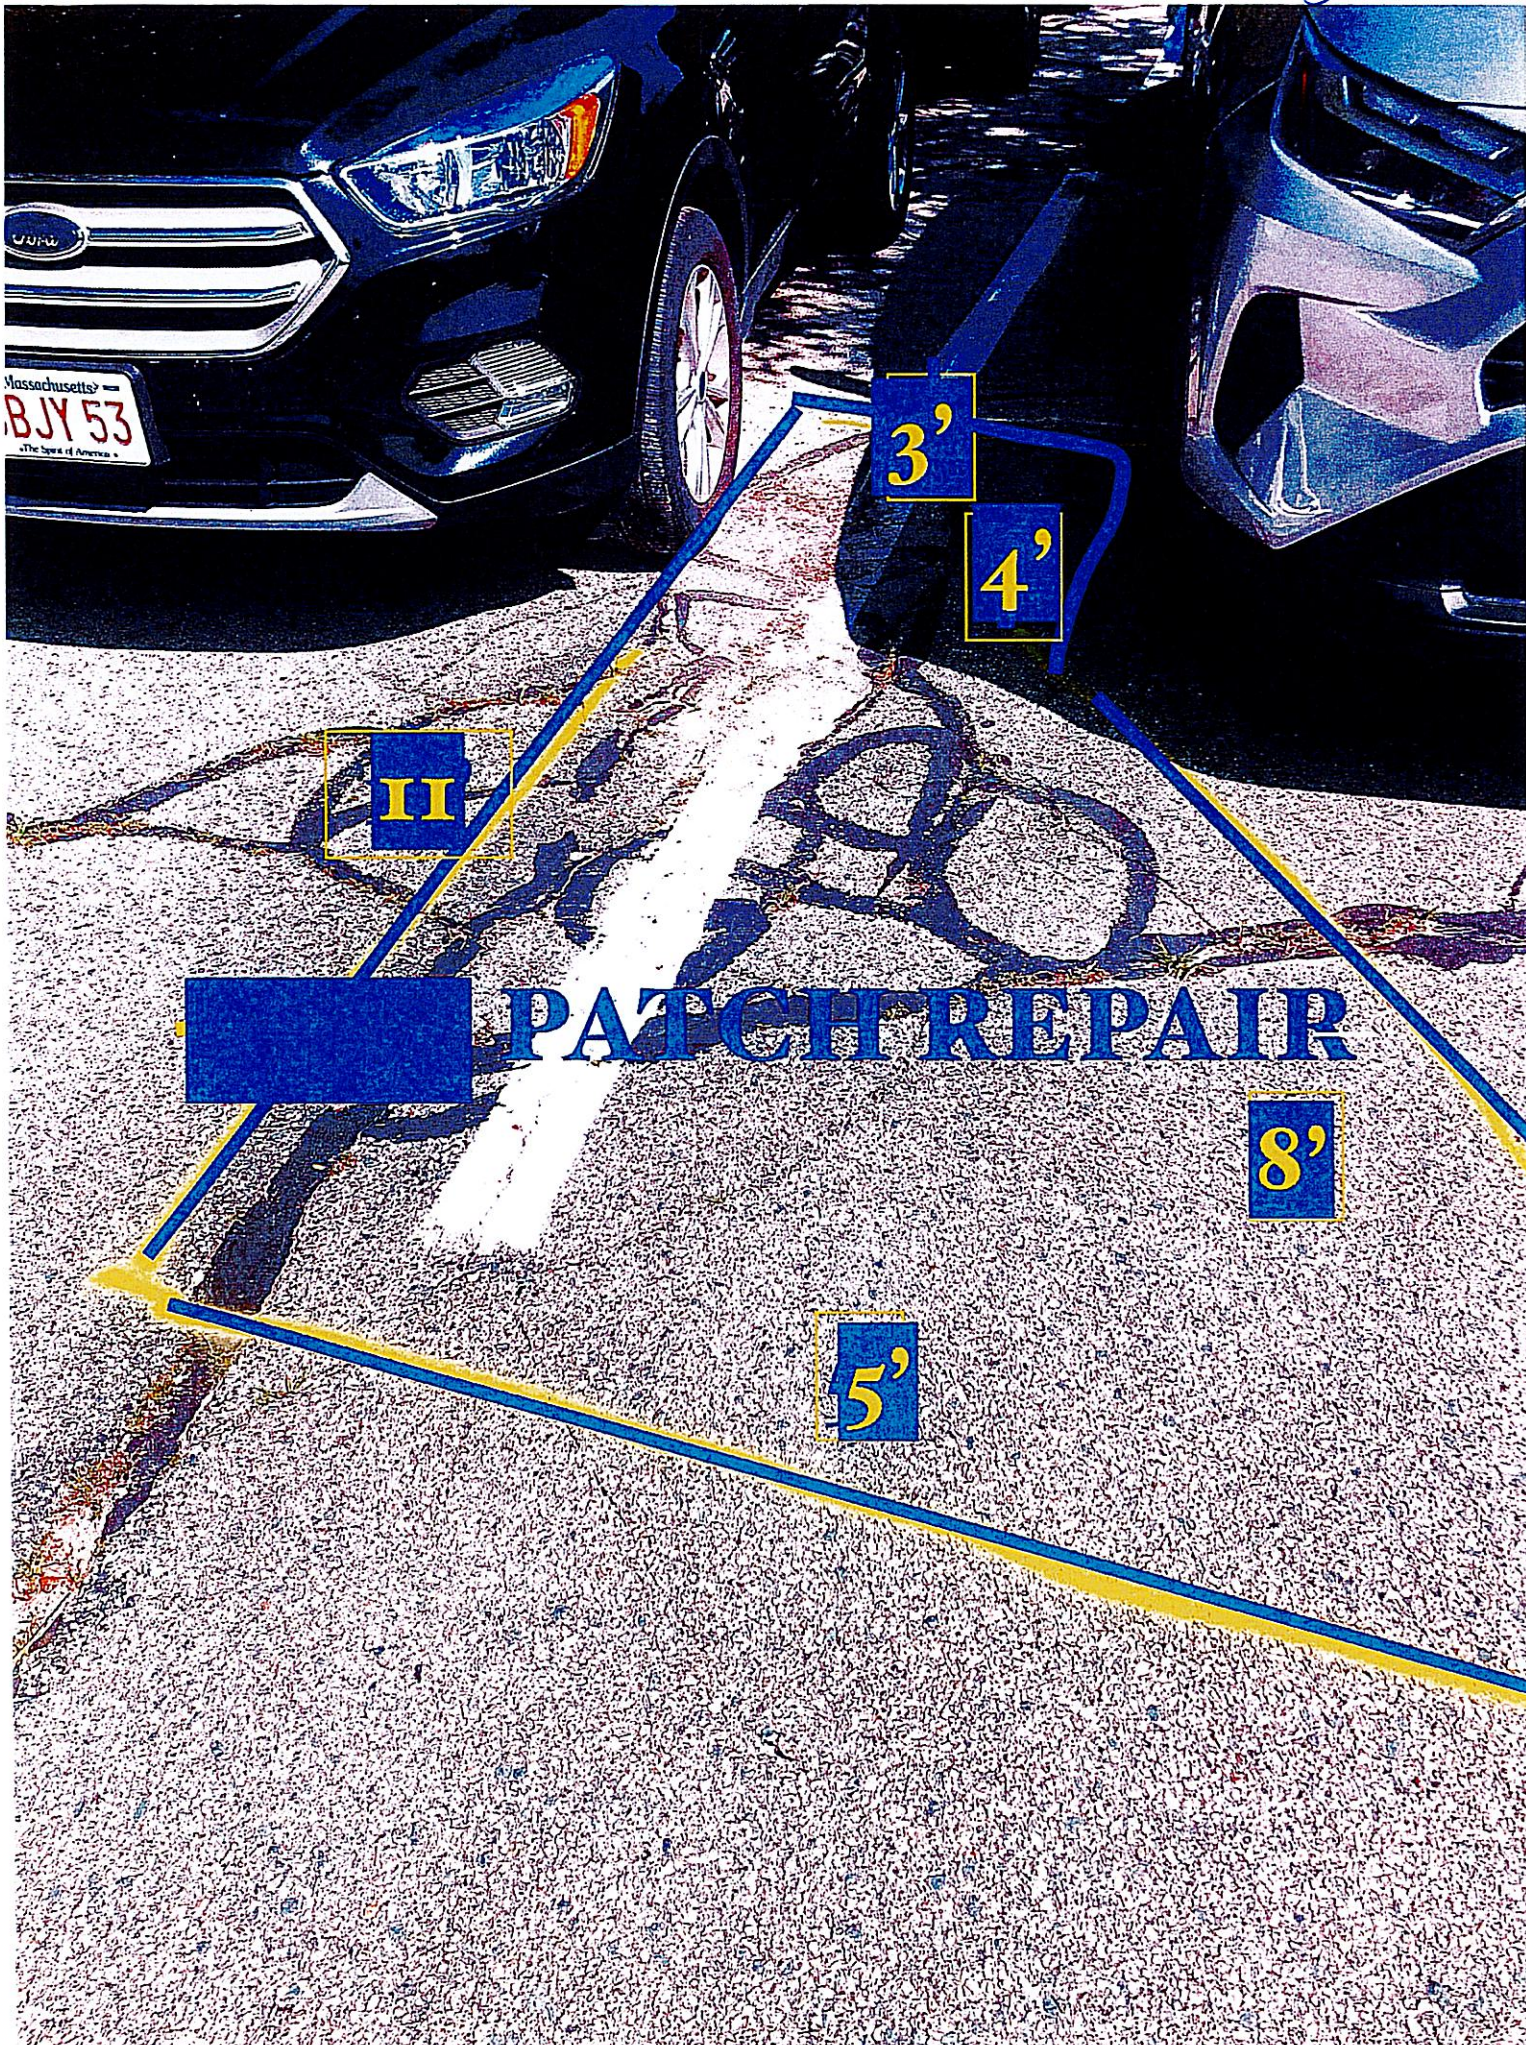

PATCH REPAIR

II

3'

4'

8'

5'



LOOSE CURB PLEASE REMOVE

