


**EXISTING PLAN**

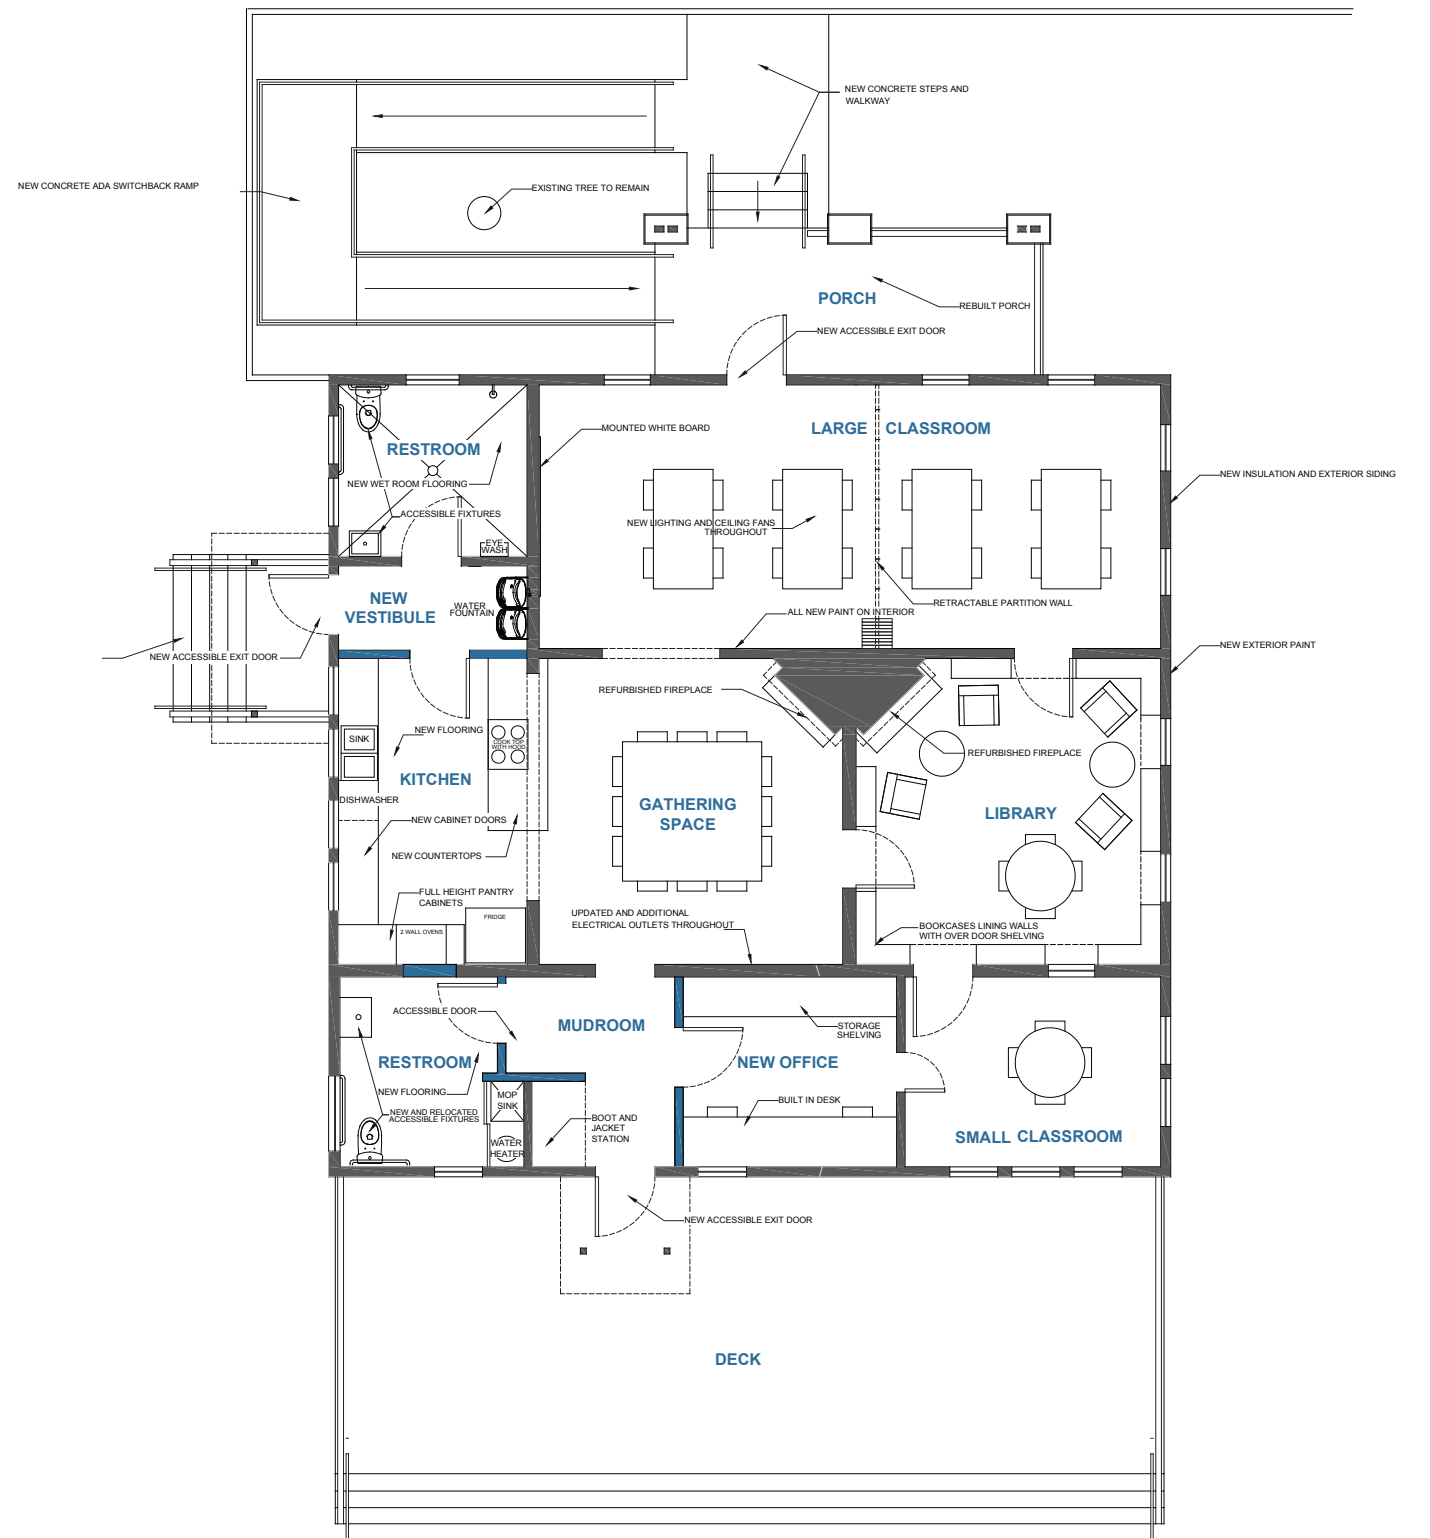

**RENOVATIONS**

# MAIN HOUSE NEW FLOOR PLAN