



Kendrick and South Waco Elementary Schools Design Update

S. Waco ES & Kendrick ES
Design Development


07.27.2023

- South Waco ES Design Development Update
- Kendrick ES Design Development Update
- Project Schedule Overview + Questions



PEC Meeting 1 – Elementary School Visioning Cloud


Design Development – South Waco

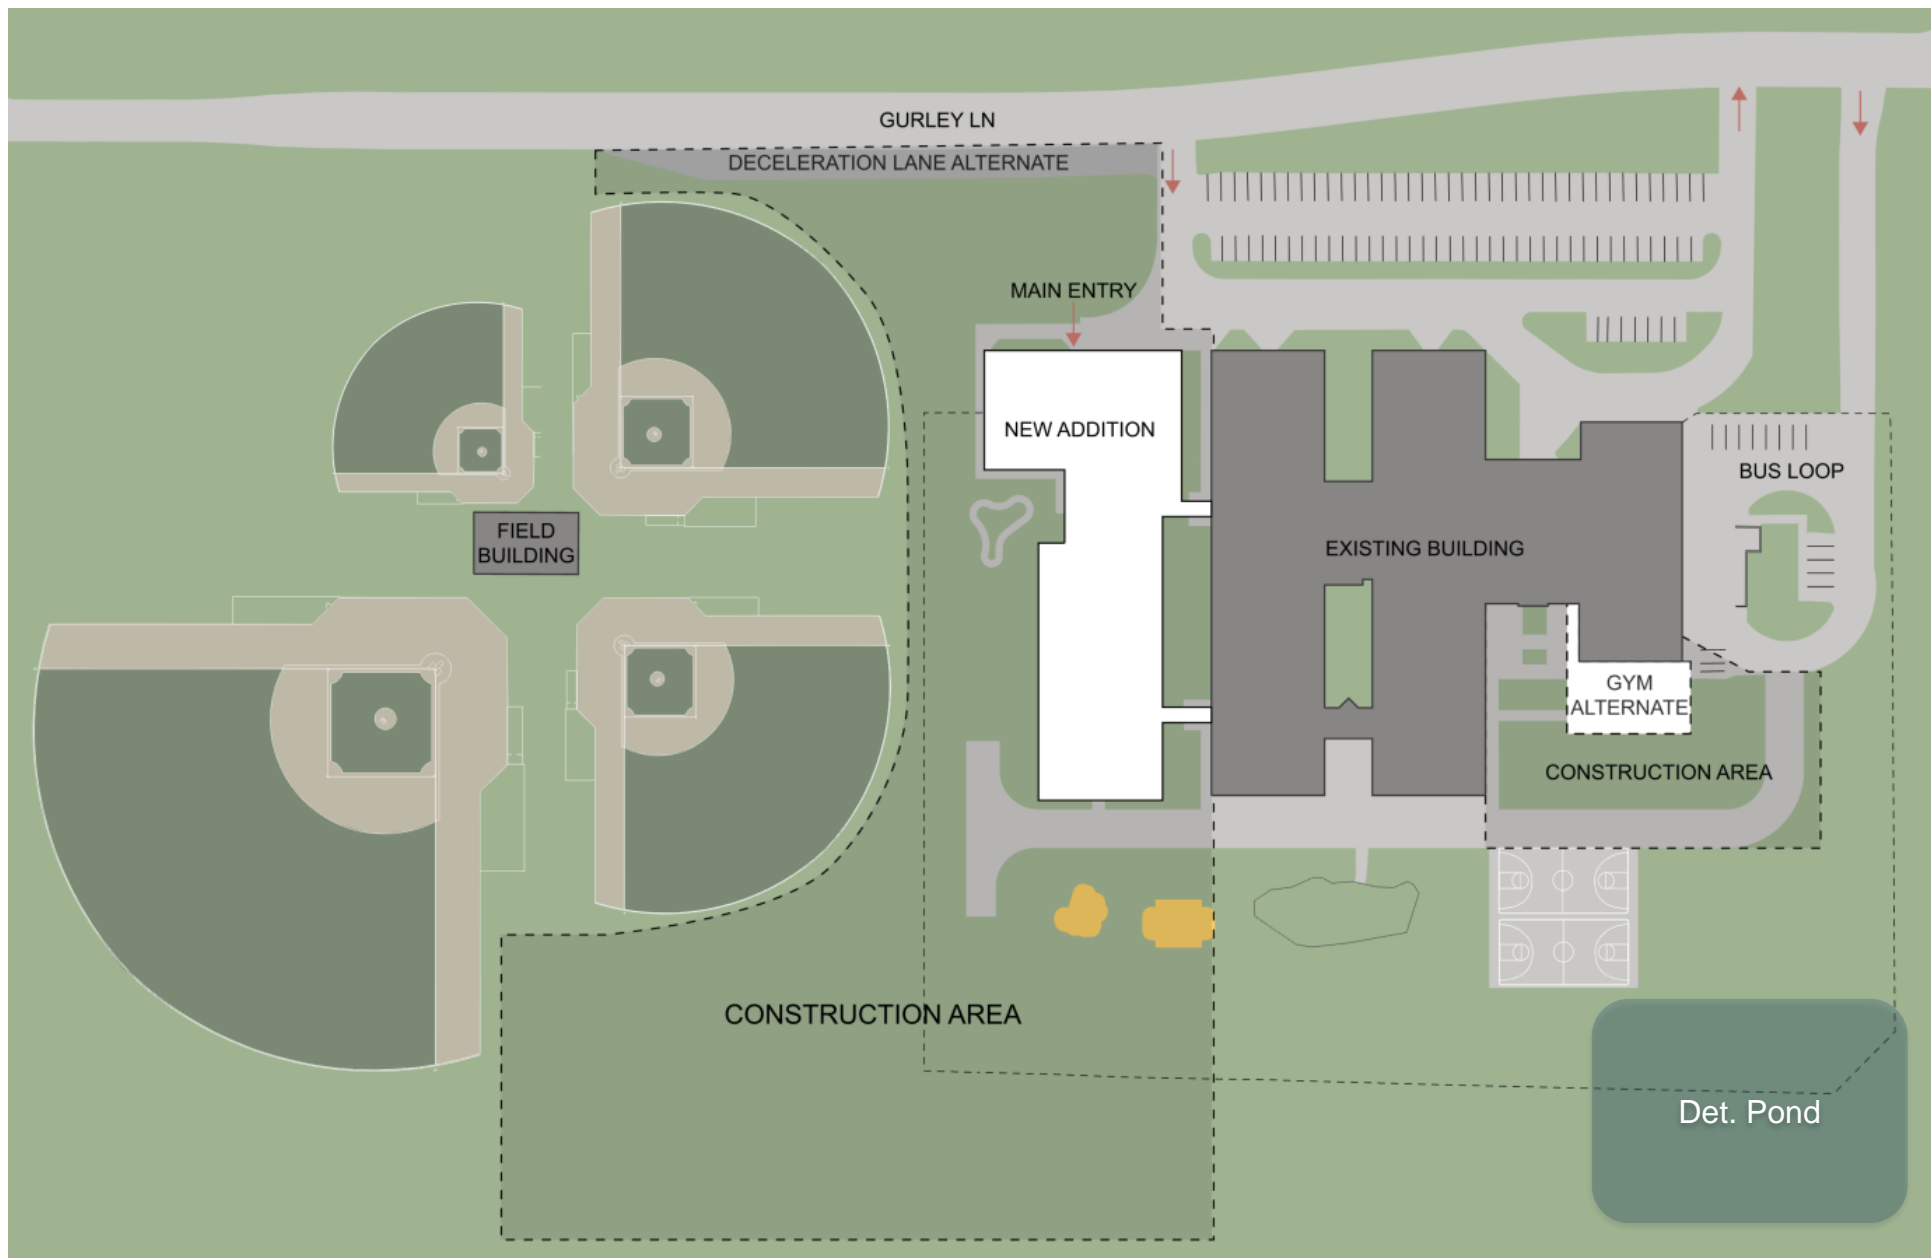

Main Entry




- ADMINISTRATION
- ATHLETIC SUPPORT
- ATHLETICS
- BUILDING SUPPORT
- CAFETERIA
- CLASSROOM SUPPORT
- CLASSROOMS
- COMPUTER LABS
- FOOD SERVICE
- LIBRARY
- PA SUPPORT
- PERFORMING & FINE ARTS
- SERVICE SPACES
- SPECIAL EDUCATION
- SPECIALTY CLASSROOMS
- UNASSIGNED

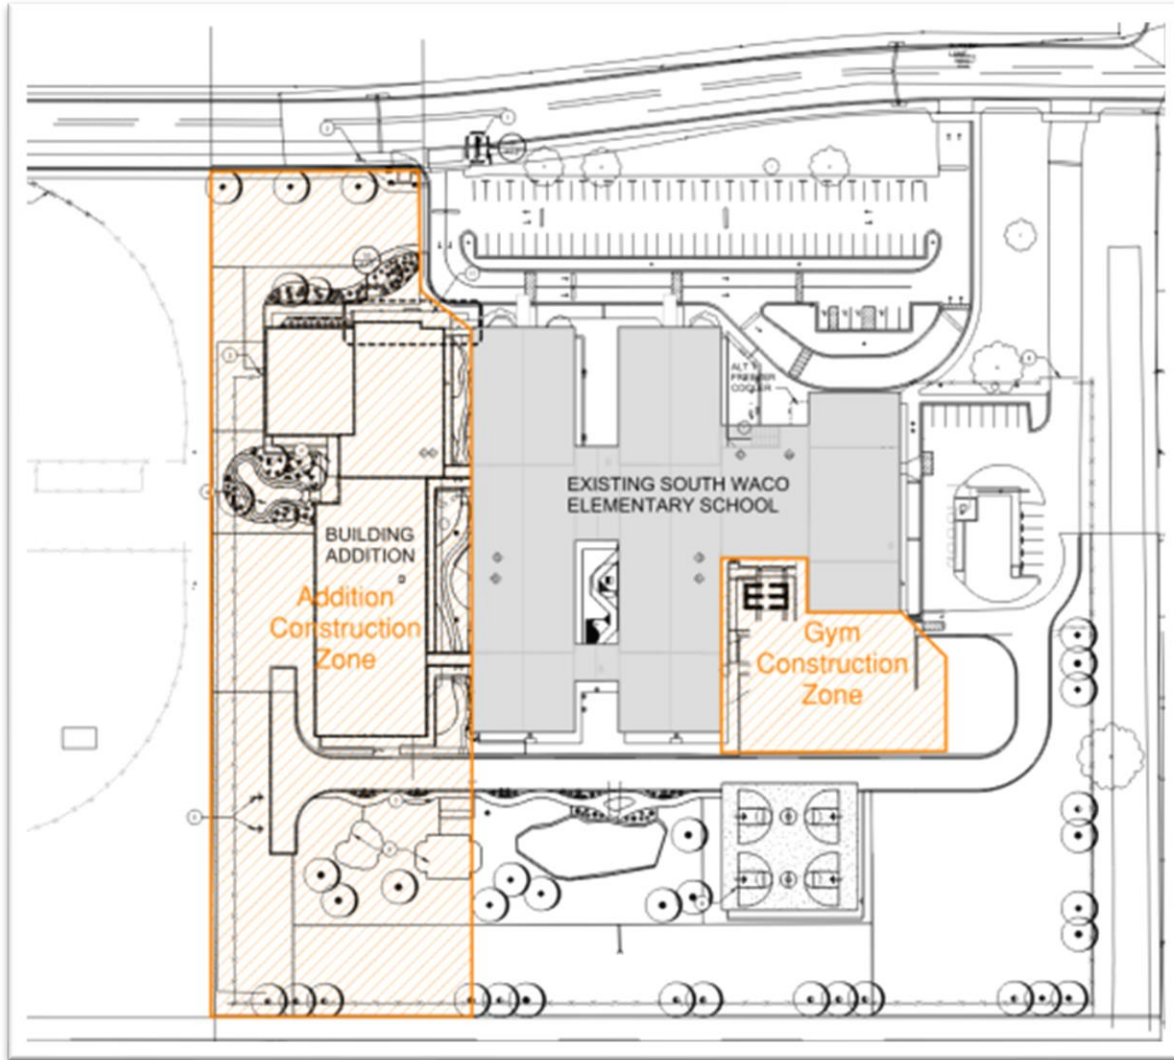

Phase 1
Jan. 2024 – Dec. 2024

Phase 2
Jan. 2025 – Aug. 2025

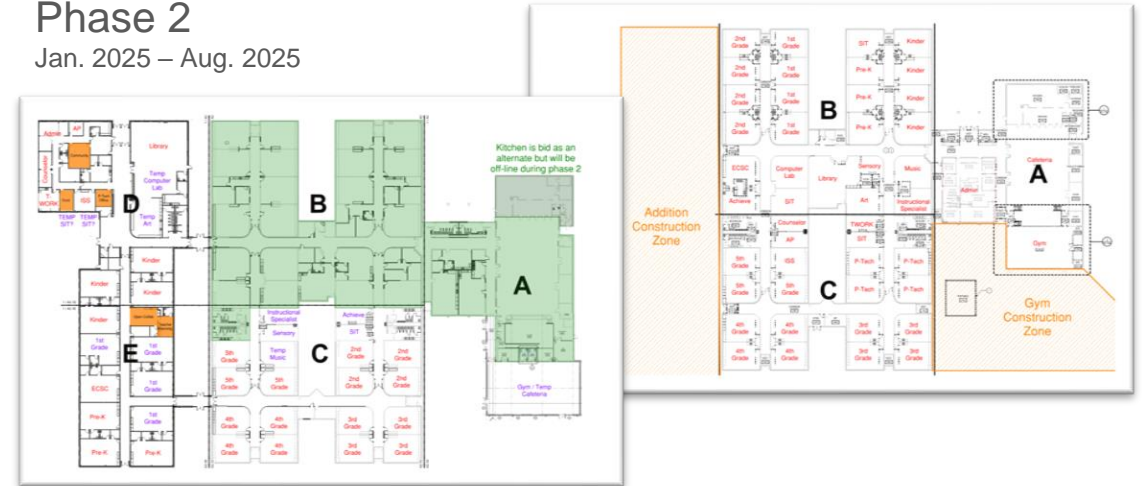

Phase 2
June. 2025 – Aug. 2025

Complete
Fall 2025 Semester





Main Entry



Tricycle Track



Front



New Addition













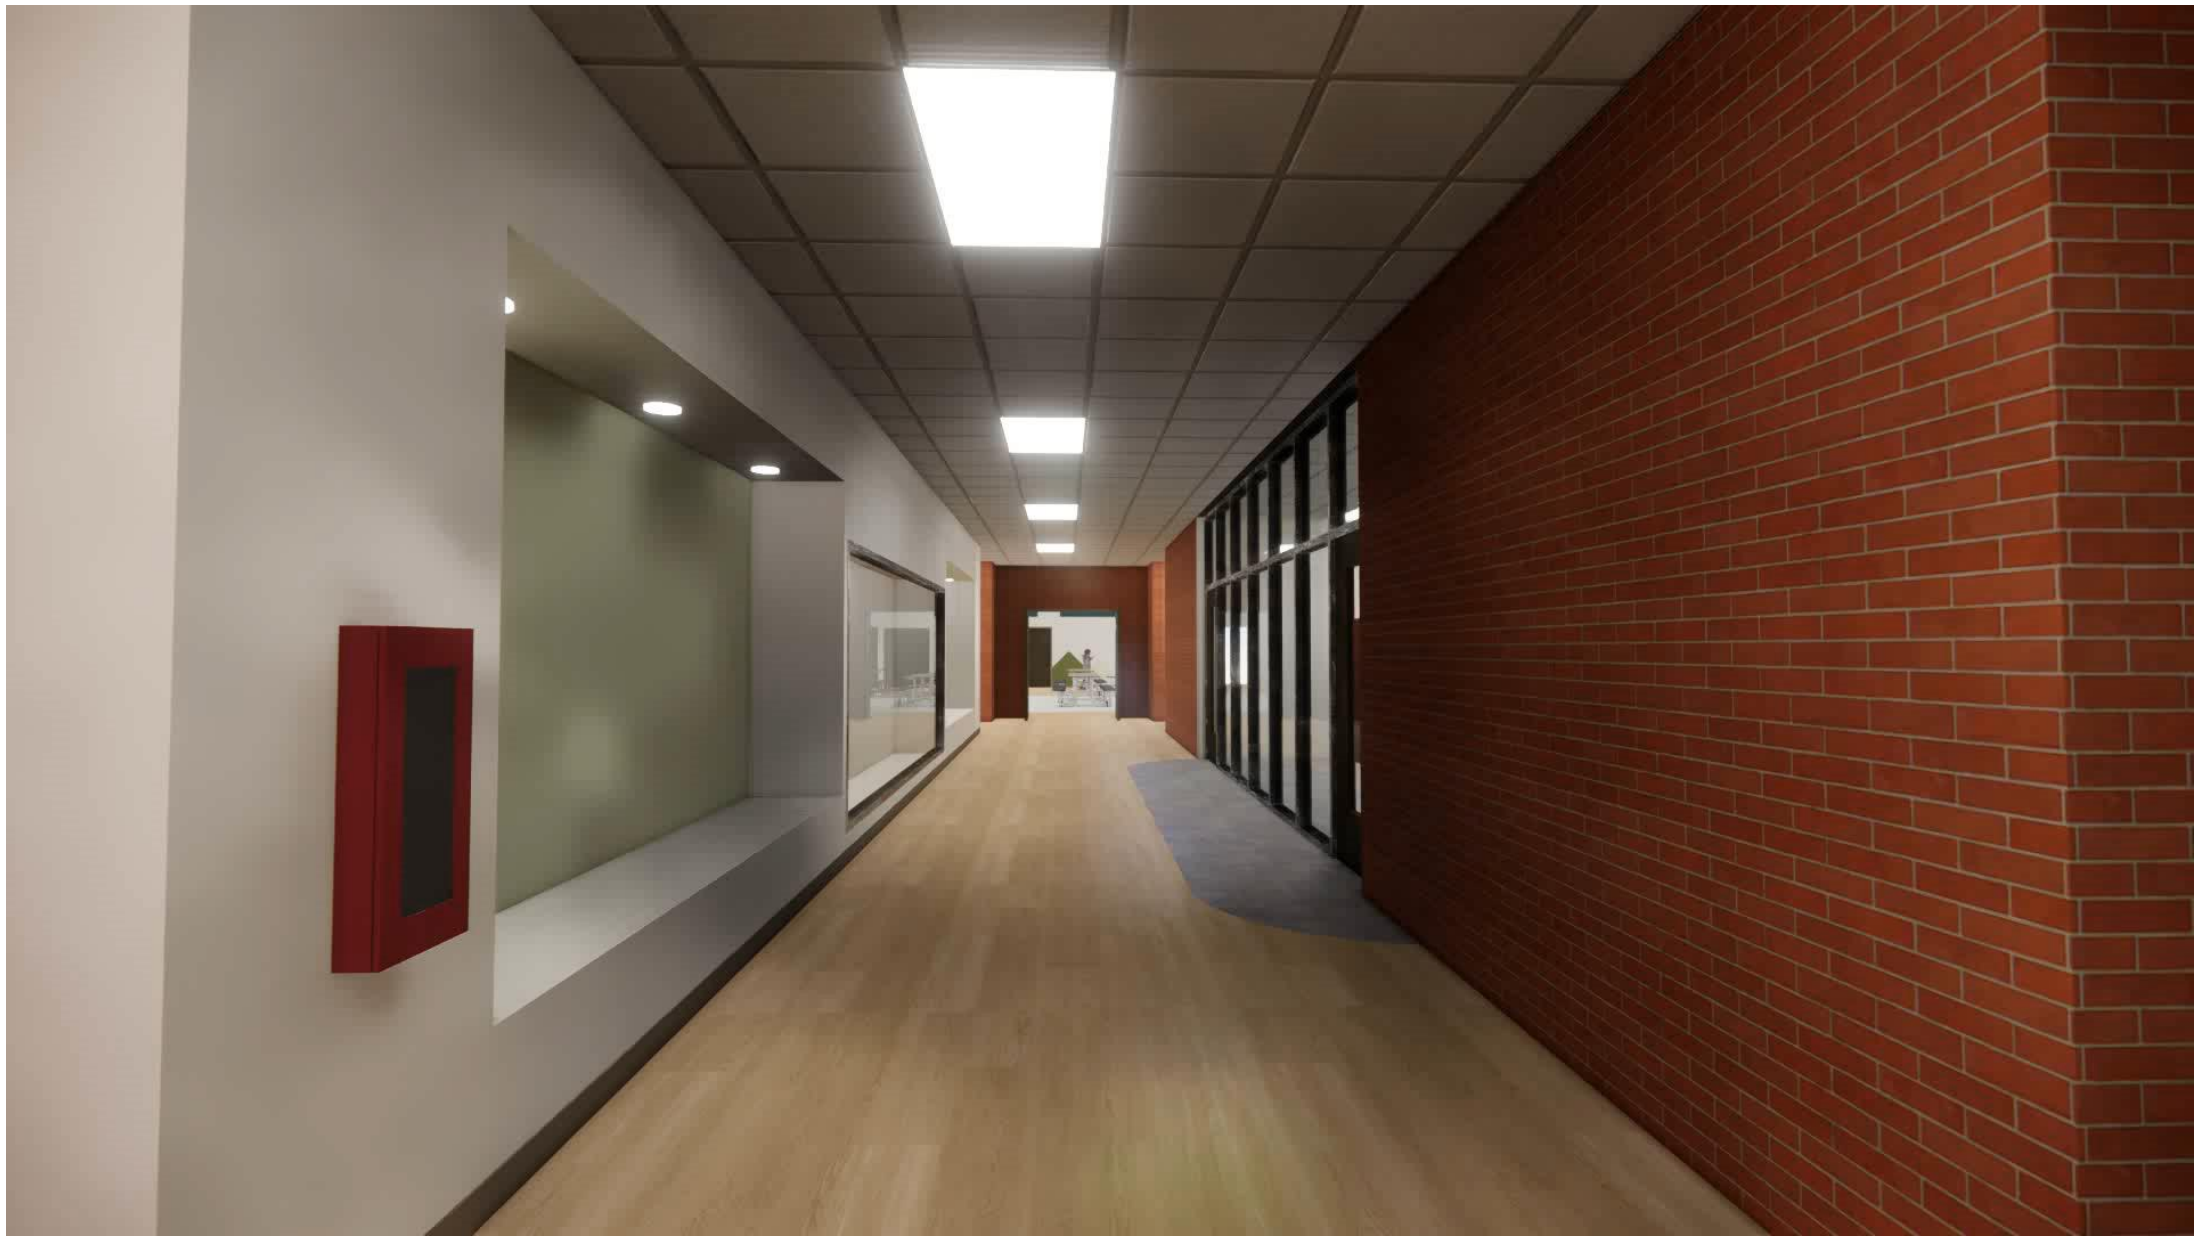


Design Development – Kendrick ES

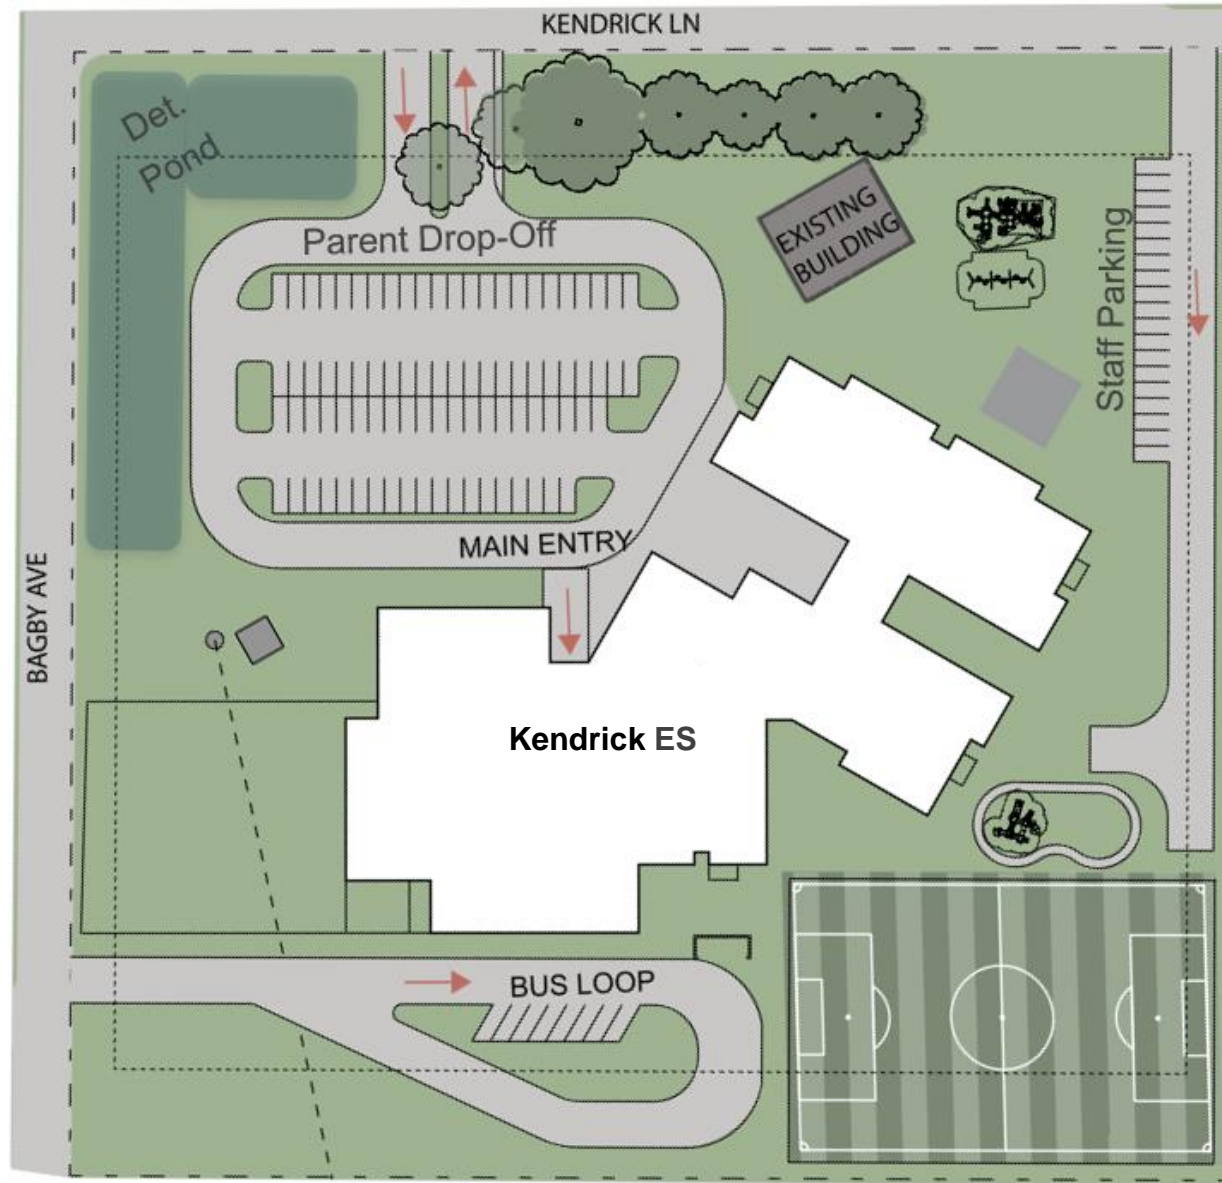



1 FIRST FLOOR PLAN
SCALE: 3/64" = 1'-0"

- ADMINISTRATION
- ATHLETIC SUPPORT
- ATHLETICS
- BUILDING SUPPORT
- CAFETERIA
- CLASSROOM SUPPORT
- CLASSROOMS
- COMPUTER LABS
- FOOD SERVICE
- LIBRARY
- PA SUPPORT
- PERFORMING & FINE ARTS
- SERVICE SPACES
- SPECIAL EDUCATION
- SPECIALTY CLASSROOMS
- UNASSIGNED

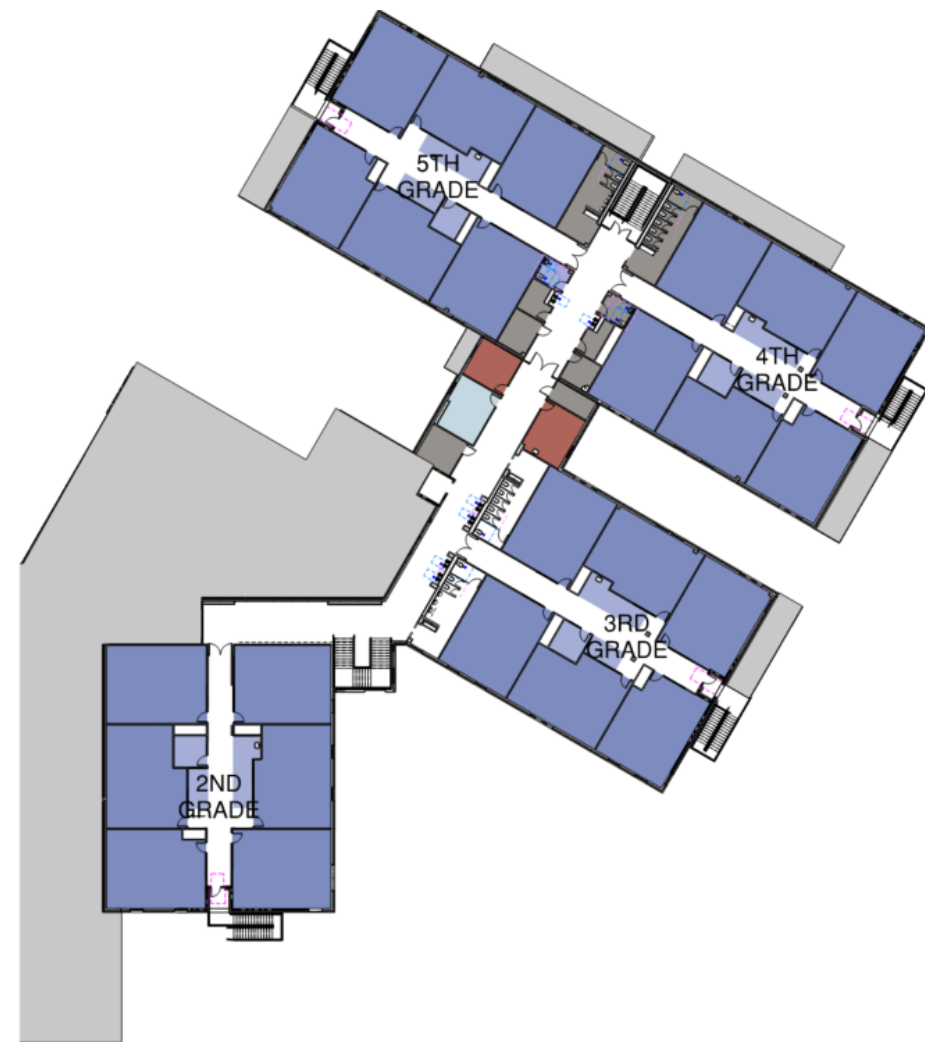

2 SECOND FLOOR PLAN
SCALE: 3/64" = 1'-0"



Main Entry



Library Courtyard



Rear Courtyard



Outdoor Dining









Kendrick ES

Design Development	July 2023
Design Complete	Oct. 2023
Notice to Proceed	Dec. 2023
Move to Indian Spring	Winter Break 2023 - 2024
Demolish Existing Building	Jan 2024
Construction	Jan 2024 - May 2025
Move to New Building	Summer 2025

South Waco ES

Design Development	July 2023
Design Complete	Oct. 2023
Notice to Proceed	Dec. 2023
Construction for Additions	Jan 2024 – Dec 2024
Renovations	Spring and Summer 2025
Move into Renovated Areas	Fall 2025

Project Schedule + Questions?