


CONCEPT PLAN ELEVATE SOUTHWEST INNOVATION HUB

PREPARED BY THOMPSON DESIGN ARCHITECTS PC - YUMA ARIZONA

MADISON AVENUE

GISS PARKWAY

MAIN STREET

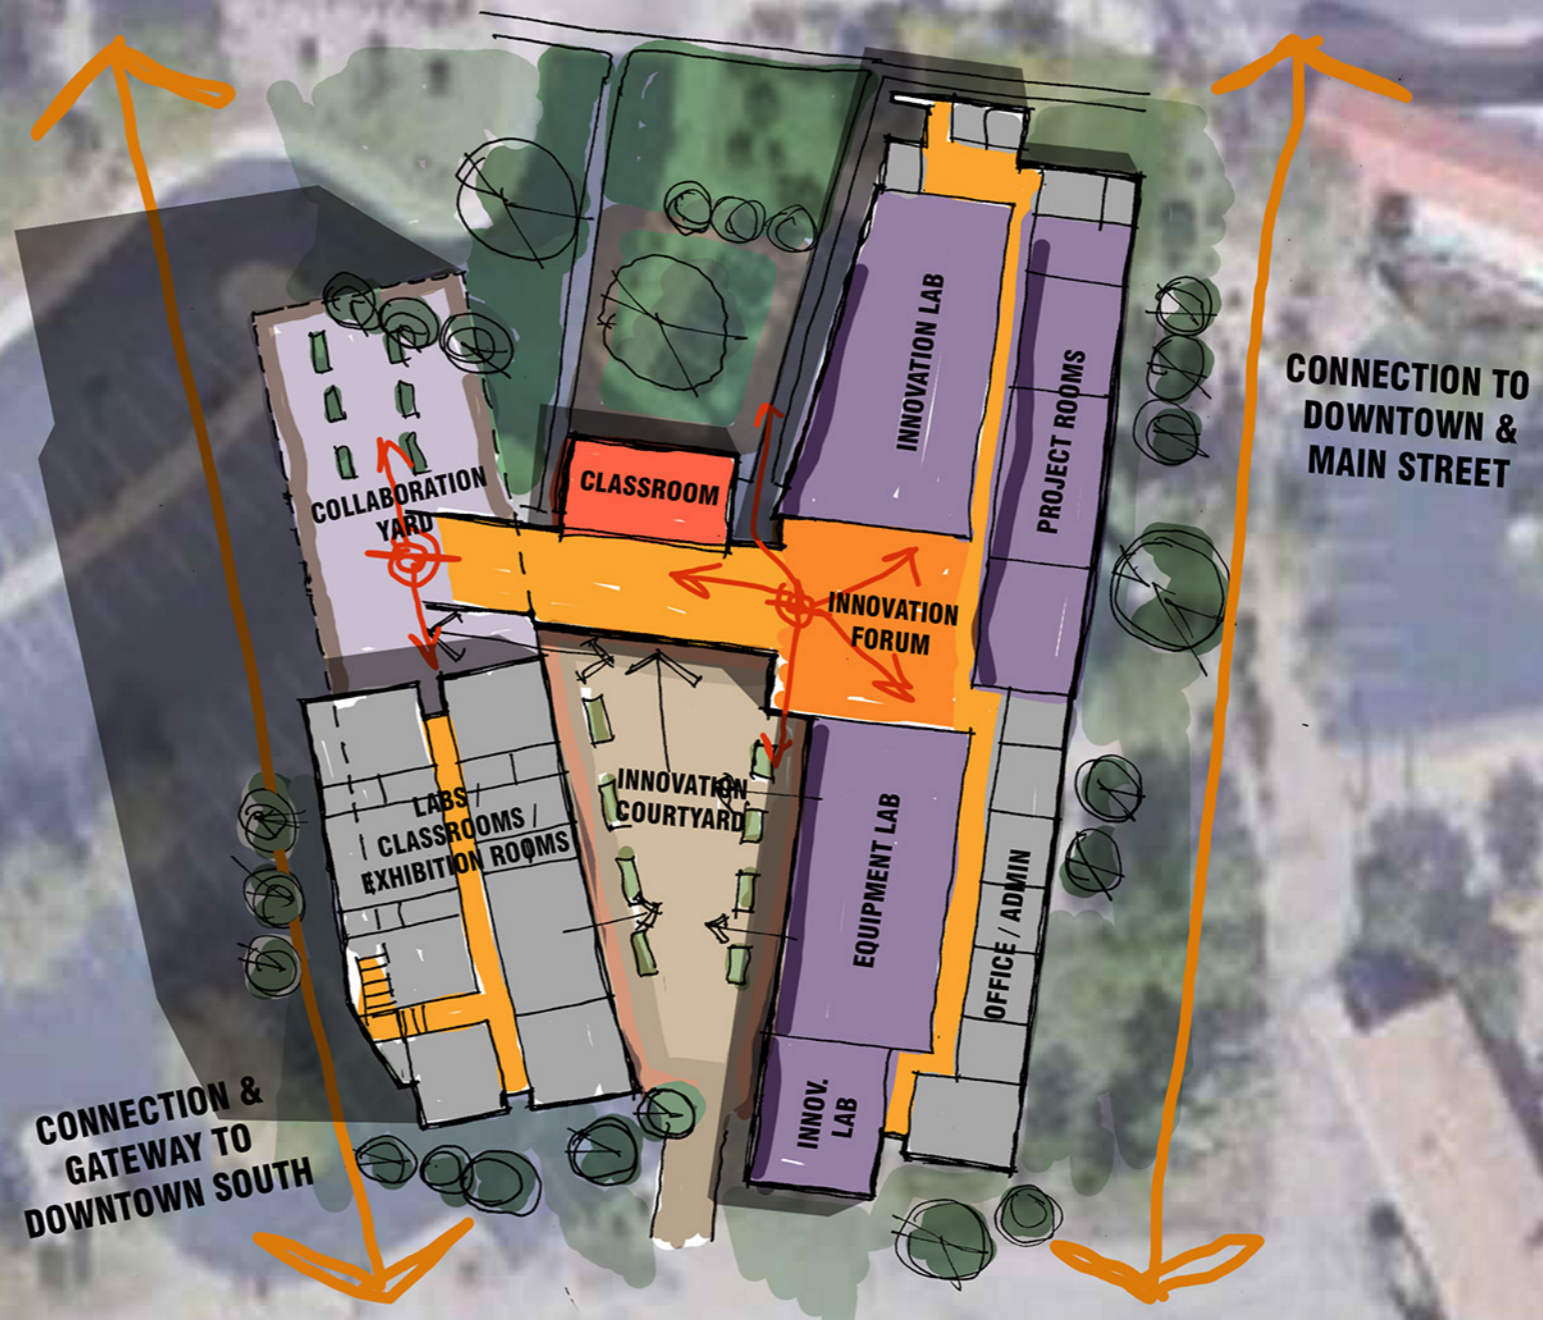

CONNECTION TO
DOWNTOWN &
MAIN STREET

CONNECTION &
GATEWAY TO
DOWNTOWN SOUTH

ELEVATE
SOUTHWEST

