

LAKWOOD CSD / WSCT CAREER TECHNICAL EXPANSION FURNITURE BID PACKAGE - 08/29/24

14100 FRANKLIN BLVD
LAKEWOOD, OHIO 44107

SCOPE:
ADDITION TO BUILDING 'D' AND RENOVATION PROJECT FOR CAREER TECH EXPANSION PROJECTS AT LAKEWOOD HIGH SCHOOL. INTERIOR DEMOLITION WORK IN LAKEWOOD HIGH SCHOOL TURNING THREE ADJACENT CLASSROOMS INTO A CAREER TECH PROGRAM. WELDING PROGRAM ADDITION OF ~6,825 SF TO AN EXISTING ~14,000 SF CAREER TECH BUILDING ON THE LAKEWOOD HIGH SCHOOL SITE.


****THE SUCCESSFUL VENDOR WILL STORE FURNITURE UNTIL JUNE 2025**

INDEX OF DRAWINGS

DWG.	DRAWING TITLE
TS-100	TITLE SHEET
I-100	INTERIOR FURNITURE SCHEDULE
I-101	FURNITURE PLAN



KEYPLAN

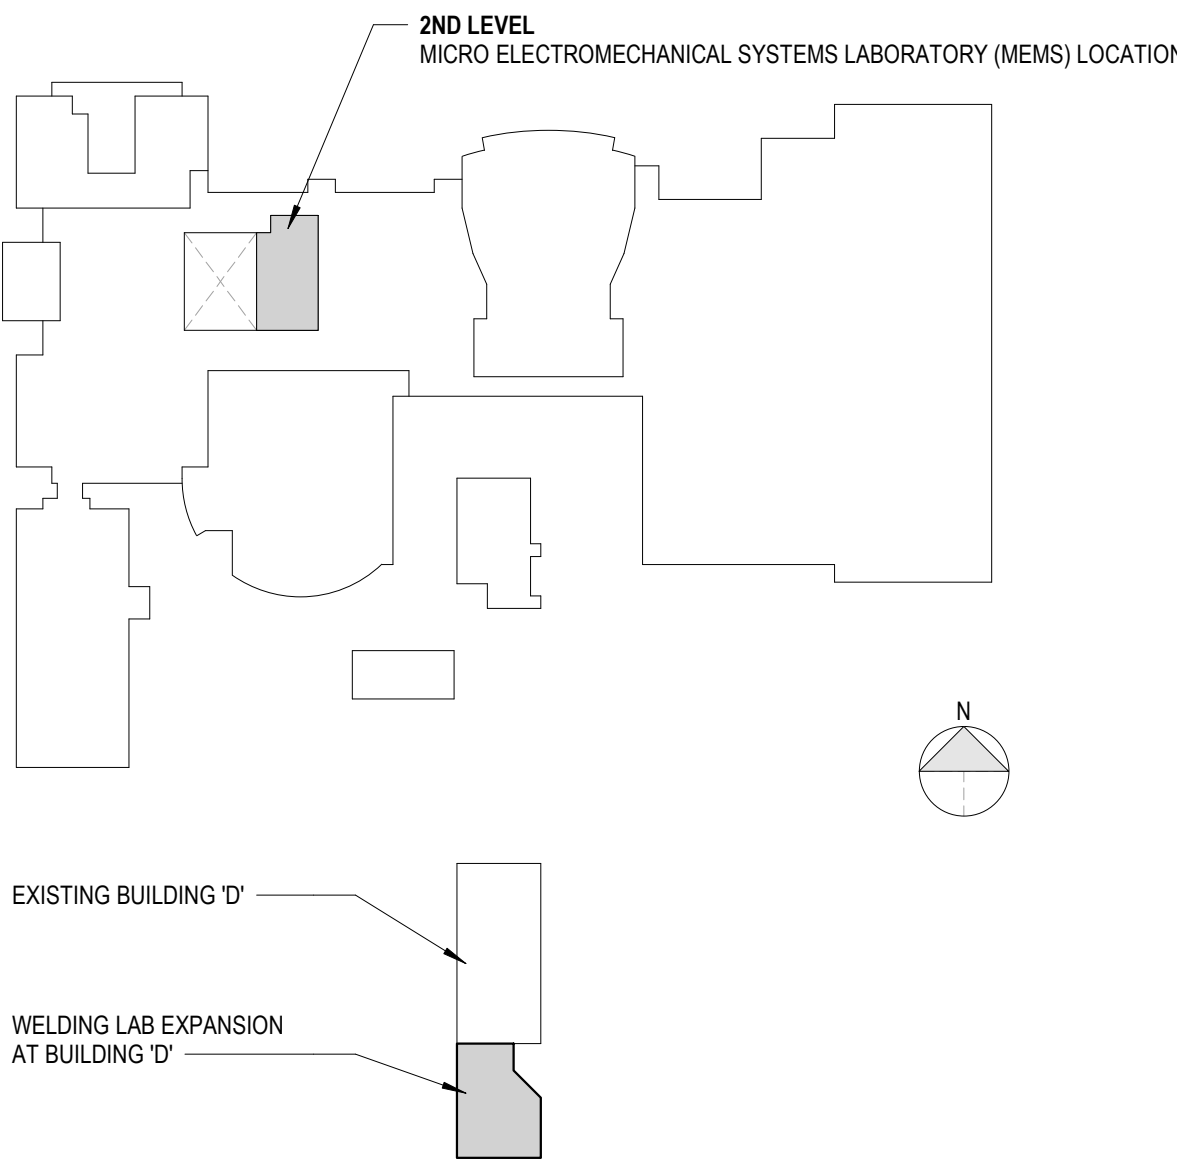

OFCC ROOM SCHEDULE

CORE SPACE	OSFC Plate	ROOM NUMBER	ROOM NAME	ACTUAL AREA	TARGET AREA	DIFFERENCE
MEMS	CT-PX-1	1	MEMS LAB	2033 SF	2000 SF	33 SF
MEMS	CT-PX-5	2	CHANGING ROOM	289 SF	202 SF	87 SF
MEMS	CT-PX-5	3	CHANGING ROOM	96 SF	68 SF	28 SF
MEMS	CT-PX-2	204	EXISTING CLASSROOM	896 SF	900 SF	-4 SF
WELDING	CT-P5-1	100	WELDING LAB	3251 SF	3500 SF	-249 SF
WELDING	CT-P5-6	101	TOOL CRIB	428 SF	550 SF	-124 SF
WELDING	CT-P5-8	106A	RR	57 SF	68 SF	-11 SF
WELDING	CT-P5-8	106A	RR	58 SF	68 SF	-10 SF
WELDING	CT-P5-3	104	OFFICE	133 SF	120 SF	13 SF
WELDING	CT-P5-4	102	STORAGE	261 SF	200 SF	61 SF
WELDING	CT-B5-3	103	ELECT/TECH	79 SF	50 SF	29 SF
WELDING	CT-P5-5	107	CHANGING ROOM - MENS	171 SF	135 SF	36 SF
WELDING	CT-P5-2	201	CLASSROOM	863 SF	900 SF	-47 SF
WELDING	CT-P5-5	108	CHANGING ROOM - WOMENS	155 SF	135 SF	20 SF
WELDING	CT-B5-5	110	CORRIDOR	215 SF		
WELDING	-	210	LANDING	102 SF		
WELDING	-	110A	LIFT	Not Placed		

GENERAL SHEET NOTE INSTRUCTIONS

GENERAL SHEET NOTES ARE USED TO COMMUNICATE SHEET SPECIFIC INFORMATION OR INSTRUCTIONS. THESE NOTES APPLY TO THE ENTIRE SHEET.

EXAMPLE: A ALL FURNISHINGS SHALL BE REMOVED BY OWNER PRIOR TO DEMOLITION PROCEDURES.

REFERENCE KEYNOTE INSTRUCTIONS

REFERENCE KEYNOTES ARE USED TO IDENTIFY GRAPHIC REPRESENTATIONS OF ITEMS IN THE DRAWING AND DIRECTLY REFERENCE THEM TO SPECIFICATIONS. A LEGEND ON THE RIGHT HAND SIDE OF THE PAGE LISTS THE REFERENCE KEYNOTES ON THE DRAWING AREA AND THE MATERIAL THEY REPRESENT.


ROOT - SAME NUMBER AS THE SPECIFICATION BEING REFERENCED
EXAMPLE: 05 12 00.A01
DECIMAL POINT - SEPERATES ROOT FROM SUFFIX
SUFFIX - REPRESENTATION OF THE MATERIAL BEING REFERENCED. THIS NUMBER DOES NOT CORRESPOND TO A PARTICULAR SECTION WITHIN THE SPECIFICATION
DESCRIPTION - MATERIAL DESCRIPTION

SHEET KEYNOTE INSTRUCTIONS

SHEET KEYNOTES ARE NOTED WITHIN THE GRAPHIC AREA OF THE DRAWING. THESE ARE REPRESENTED BY A NUMBER SURROUNDED BY A HEXAGON, WITH OR WITHOUT A LEADER. A LEGEND ON THE RIGHT SIDE OF THE PAGE LISTS THE NOTES IN NUMERICAL ORDER.

EXAMPLE: 1. ALIGN NEW CONSTRUCTION WITH THE FACE OF EXISTING CONSTRUCTION.

VICINITY MAP

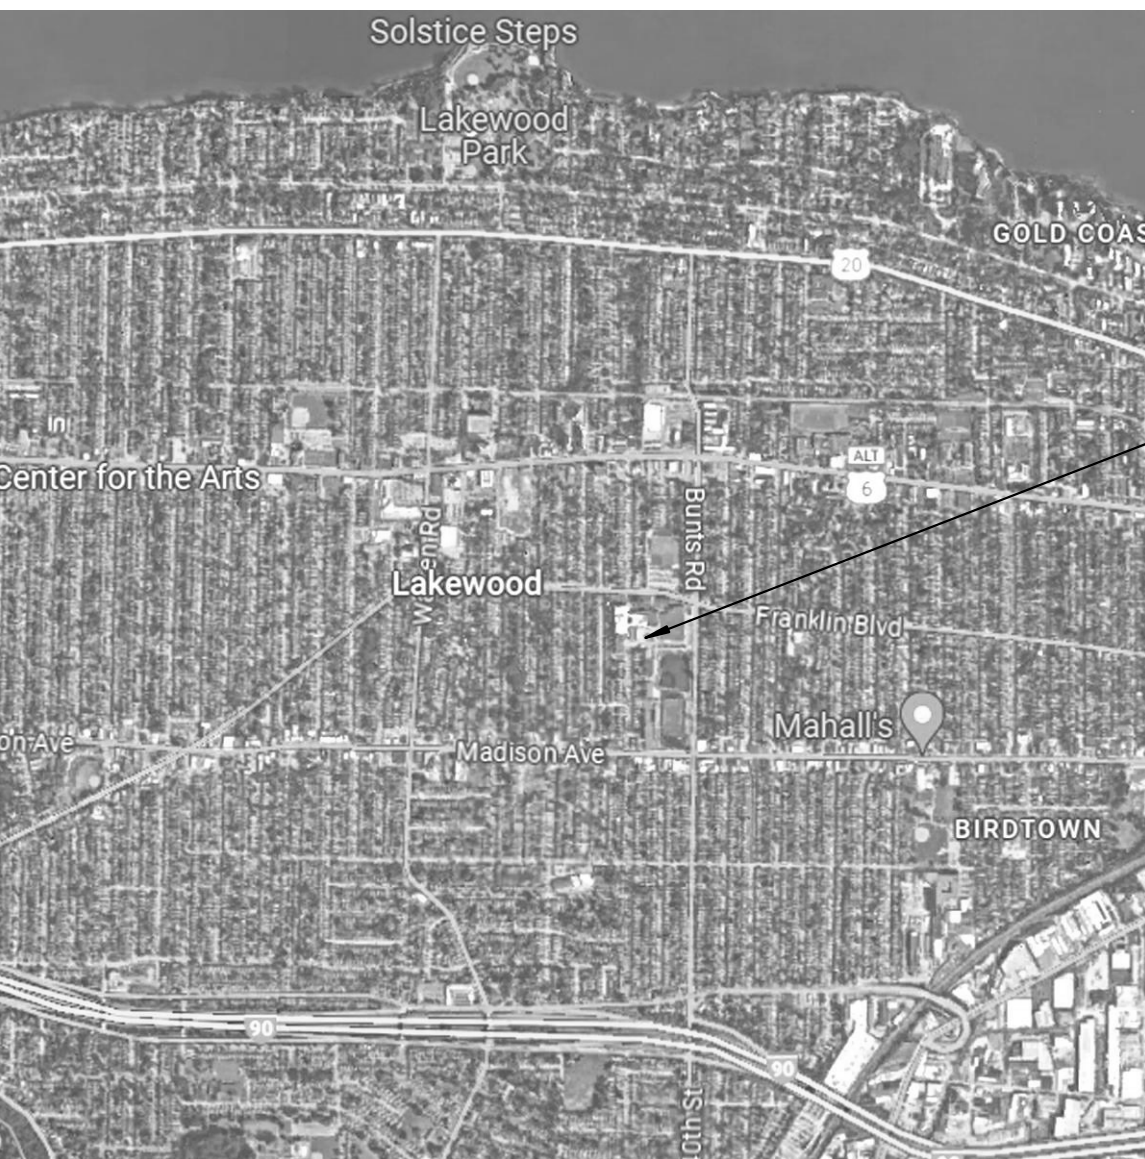

SITE MAP



DESCRIPTION

DATE

REV.

LAKWOOD CSD/WSCT CAREER TECH EXPANSION
14100 FRANKLIN BLVD
LAKEWOOD, OHIO 44107

TITLE SHEET

ISSUED FOR:

PERMIT

BID

CONSTRUCTION

RECORD

PROJECT MANAGER

DESIGNER

CB


FL

JOB NO.

2024105.01

TS-100

--	--	



GPD GROUP
Gloss, Pyle, Schomer, Burns & DeHaven, Inc.
520 South Main Street, Suite 2531
Akron, OH 44311
330.572.2100 Fax 330.572.2101
Copyright Gloss, Pyle, Schomer, Burns & DeHaven, Inc. 2024

DESCRIPTION

DATE

REV

PRELIMINARY DRAFT
NOT FOR CONSTRUCTION,
BID, RELIANCE,
RECORDING PURPOSES
OR IMPLEMENTATION.

LAKESWOOD CSD/WSCT CAREER TECH EXPANSION
14100 FRANKLIN BLVD
LAKESWOOD, OHIO 44107

INTERIOR FURNITURE SCHEDULE

ISSUED FOR:
PERMIT
BID
CONSTRUCTION
RECORD

07/31/2024

PROJECT MANAGER
DESIGNER


CB

WL


JOB NO.
2024105.01

I-100


9/2/2024 12:57:43 PM

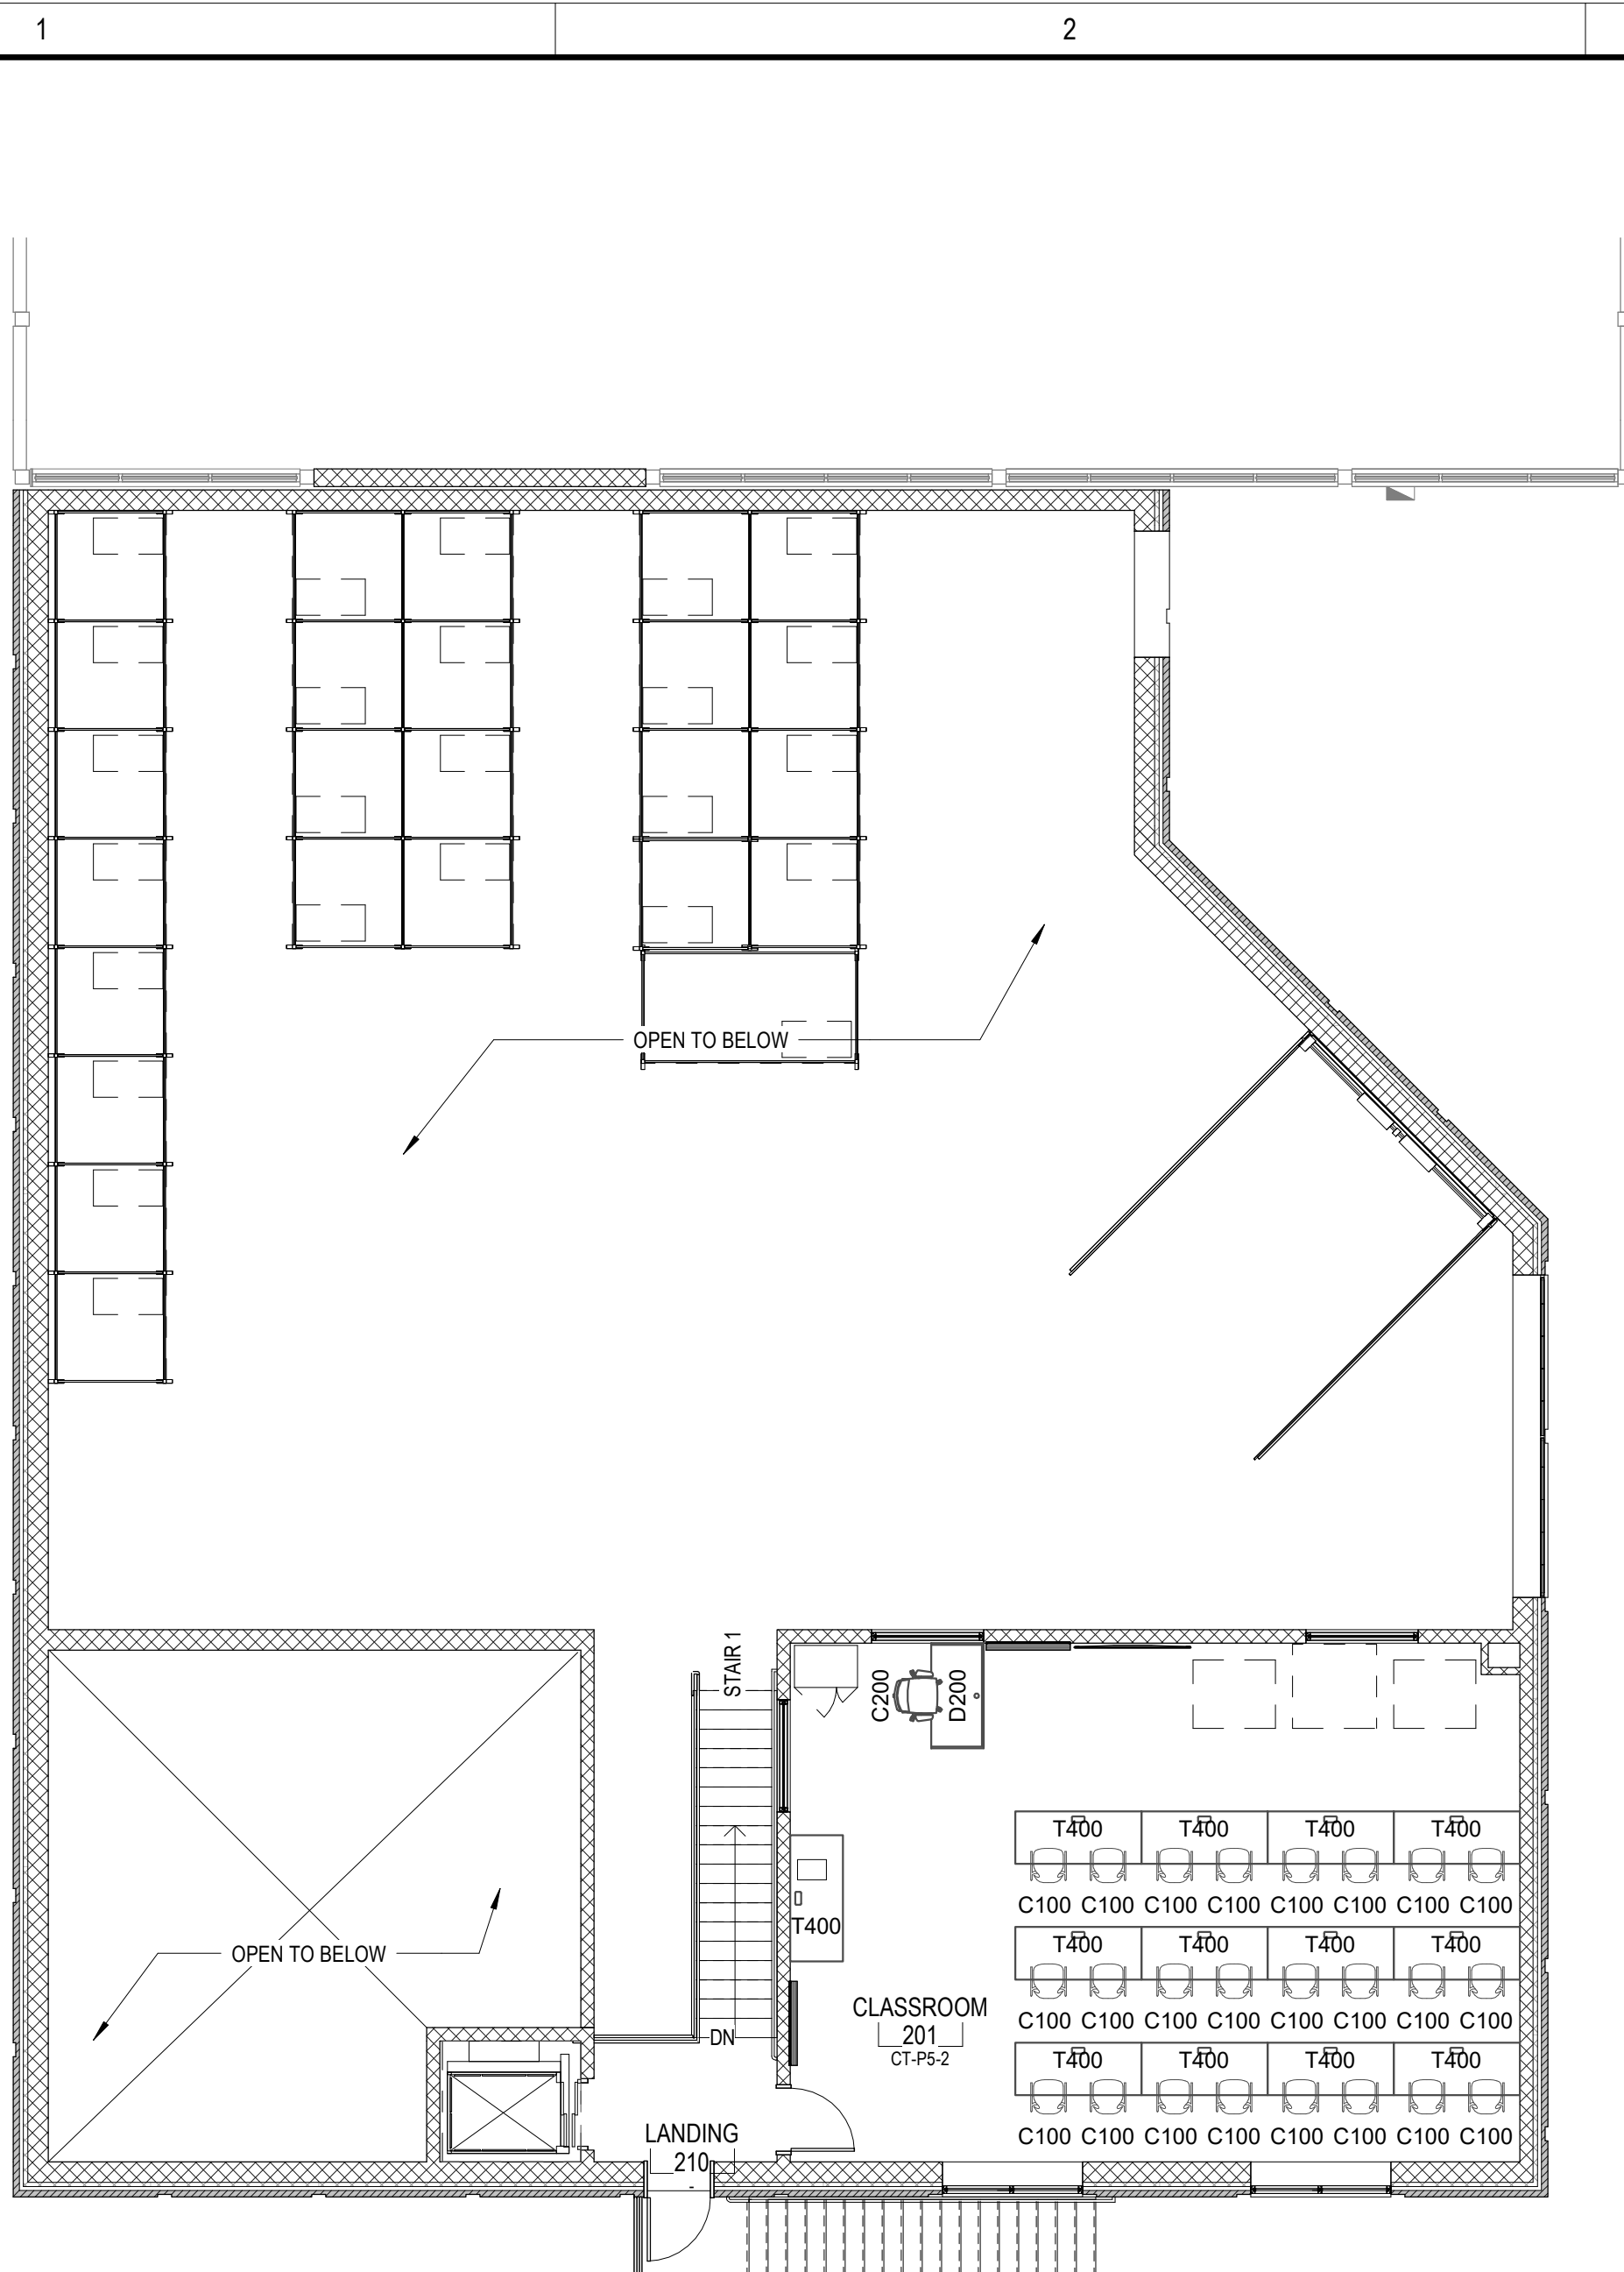

C1 SECOND FLOOR FURNITURE PLAN
1/8" = 1'-0"

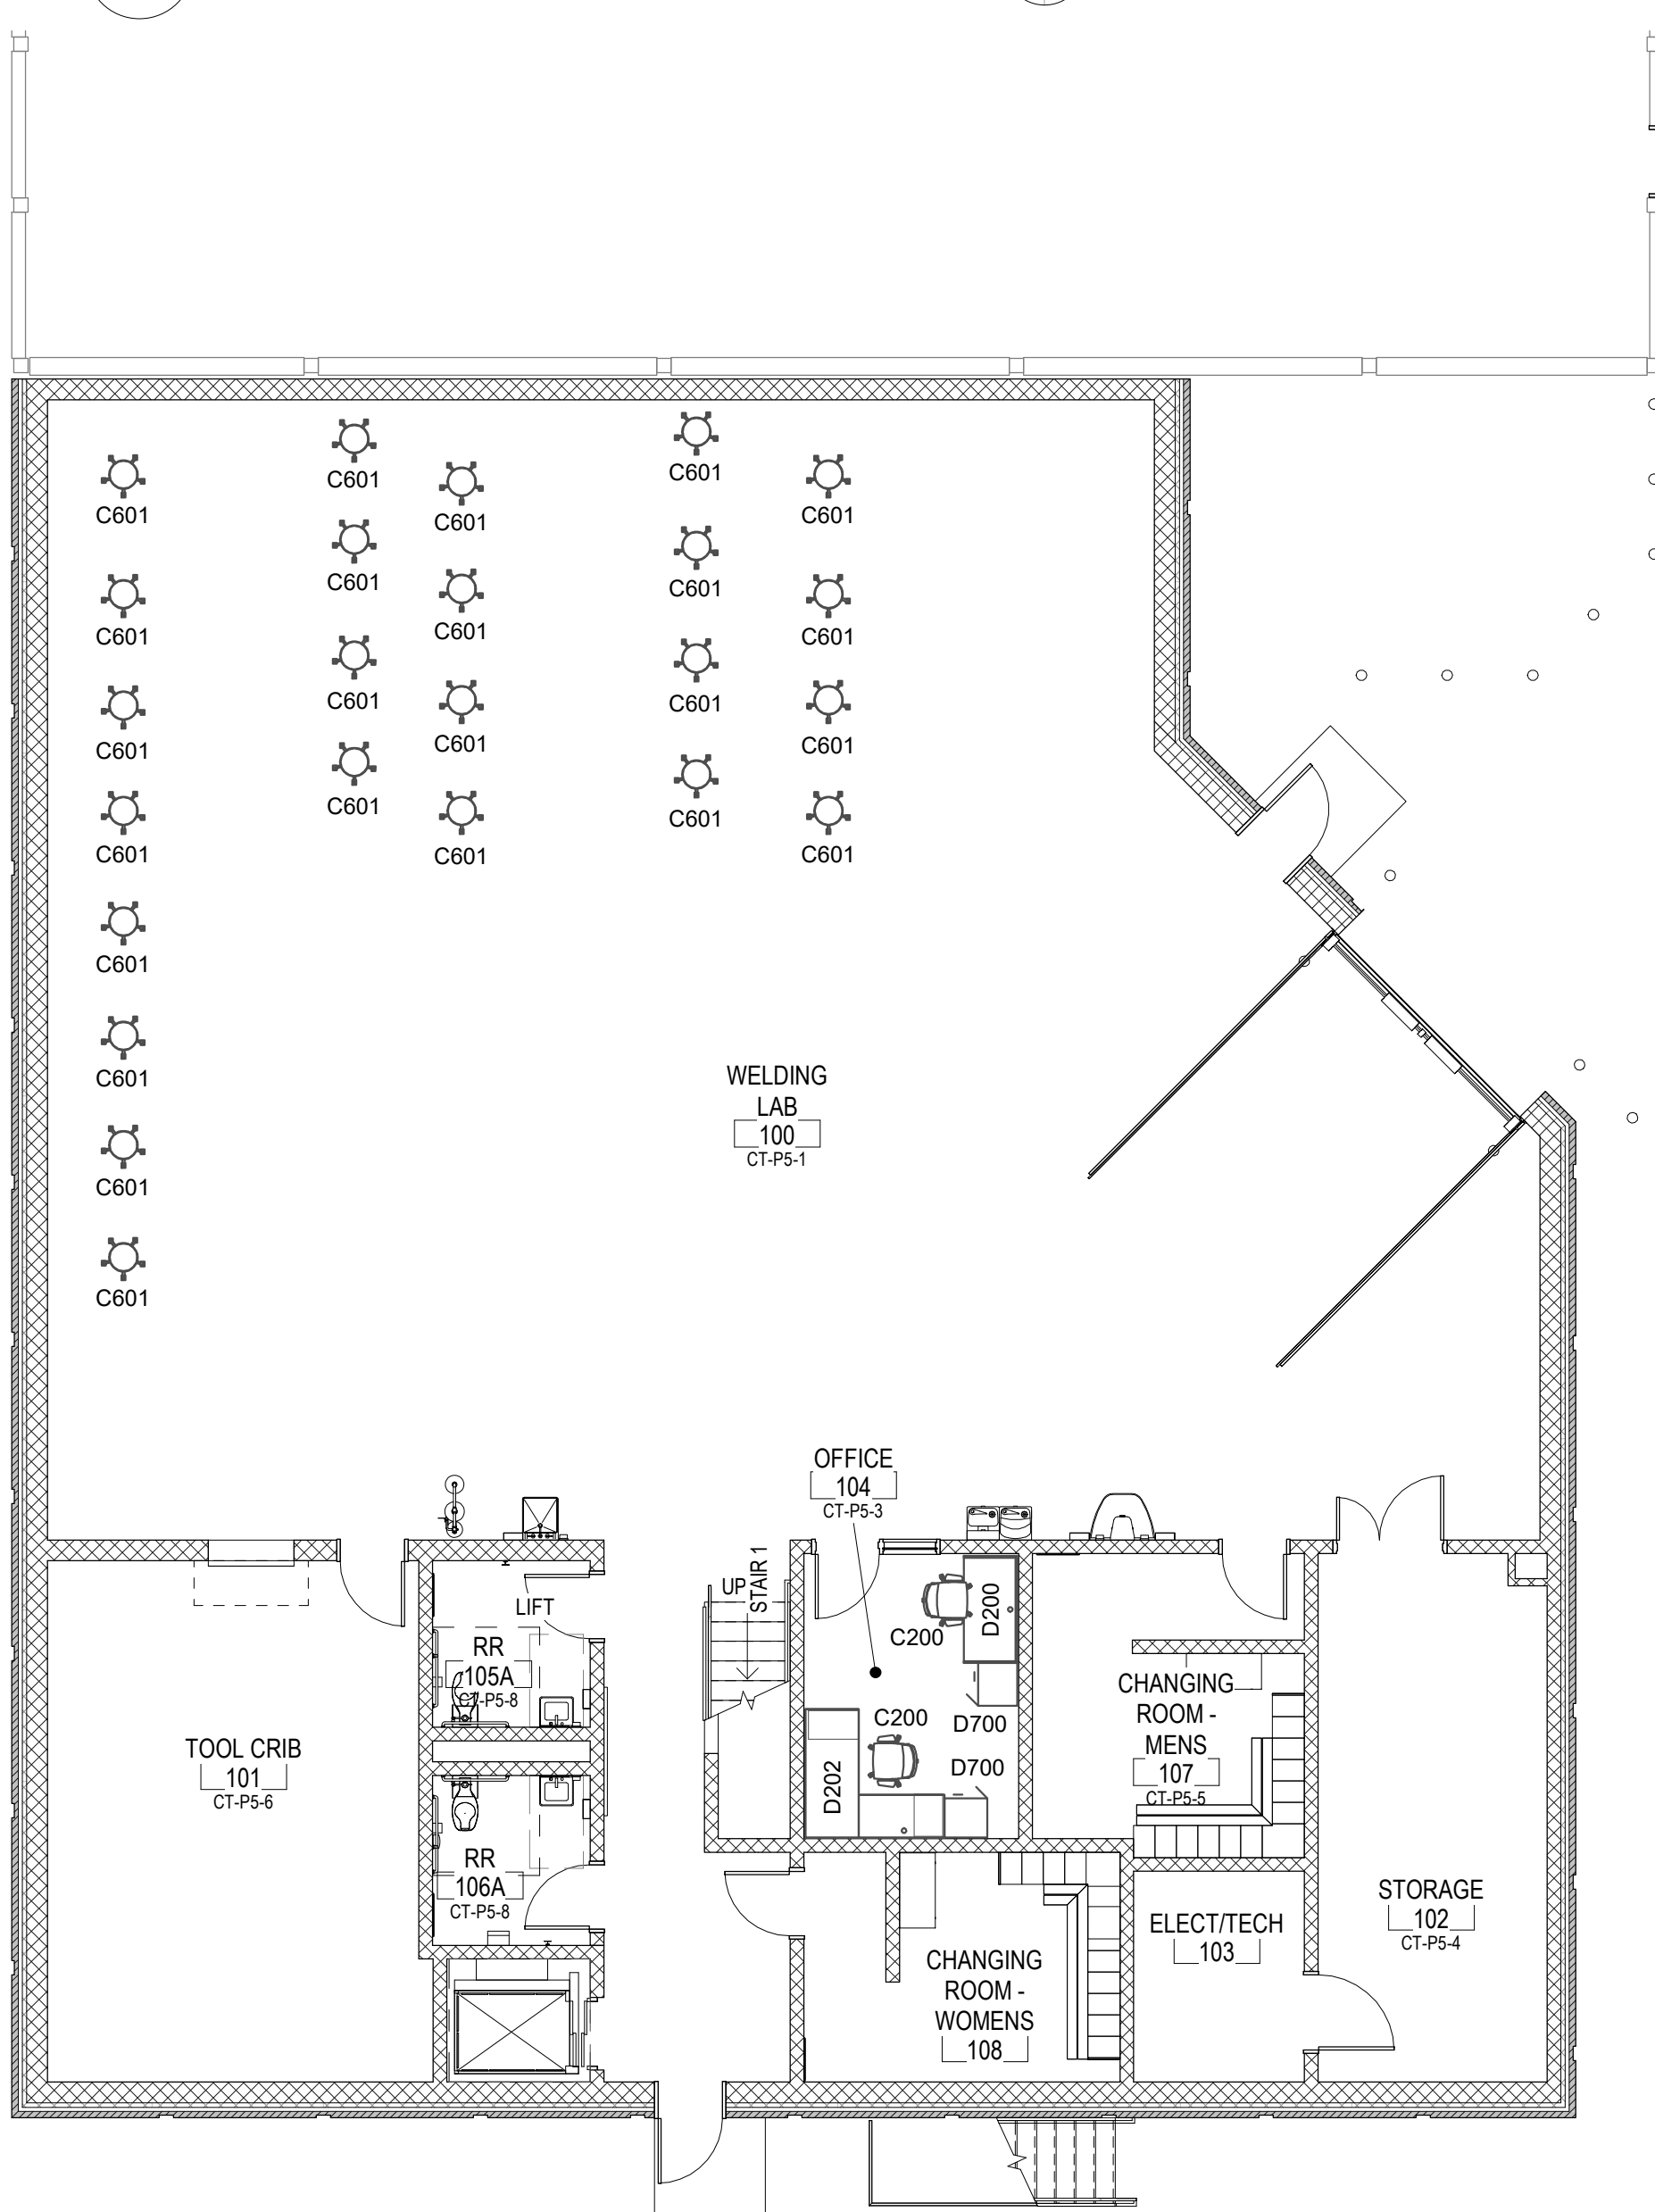

A1 FIRST FLOOR FURNITURE PLAN
1/8" = 1'-0"

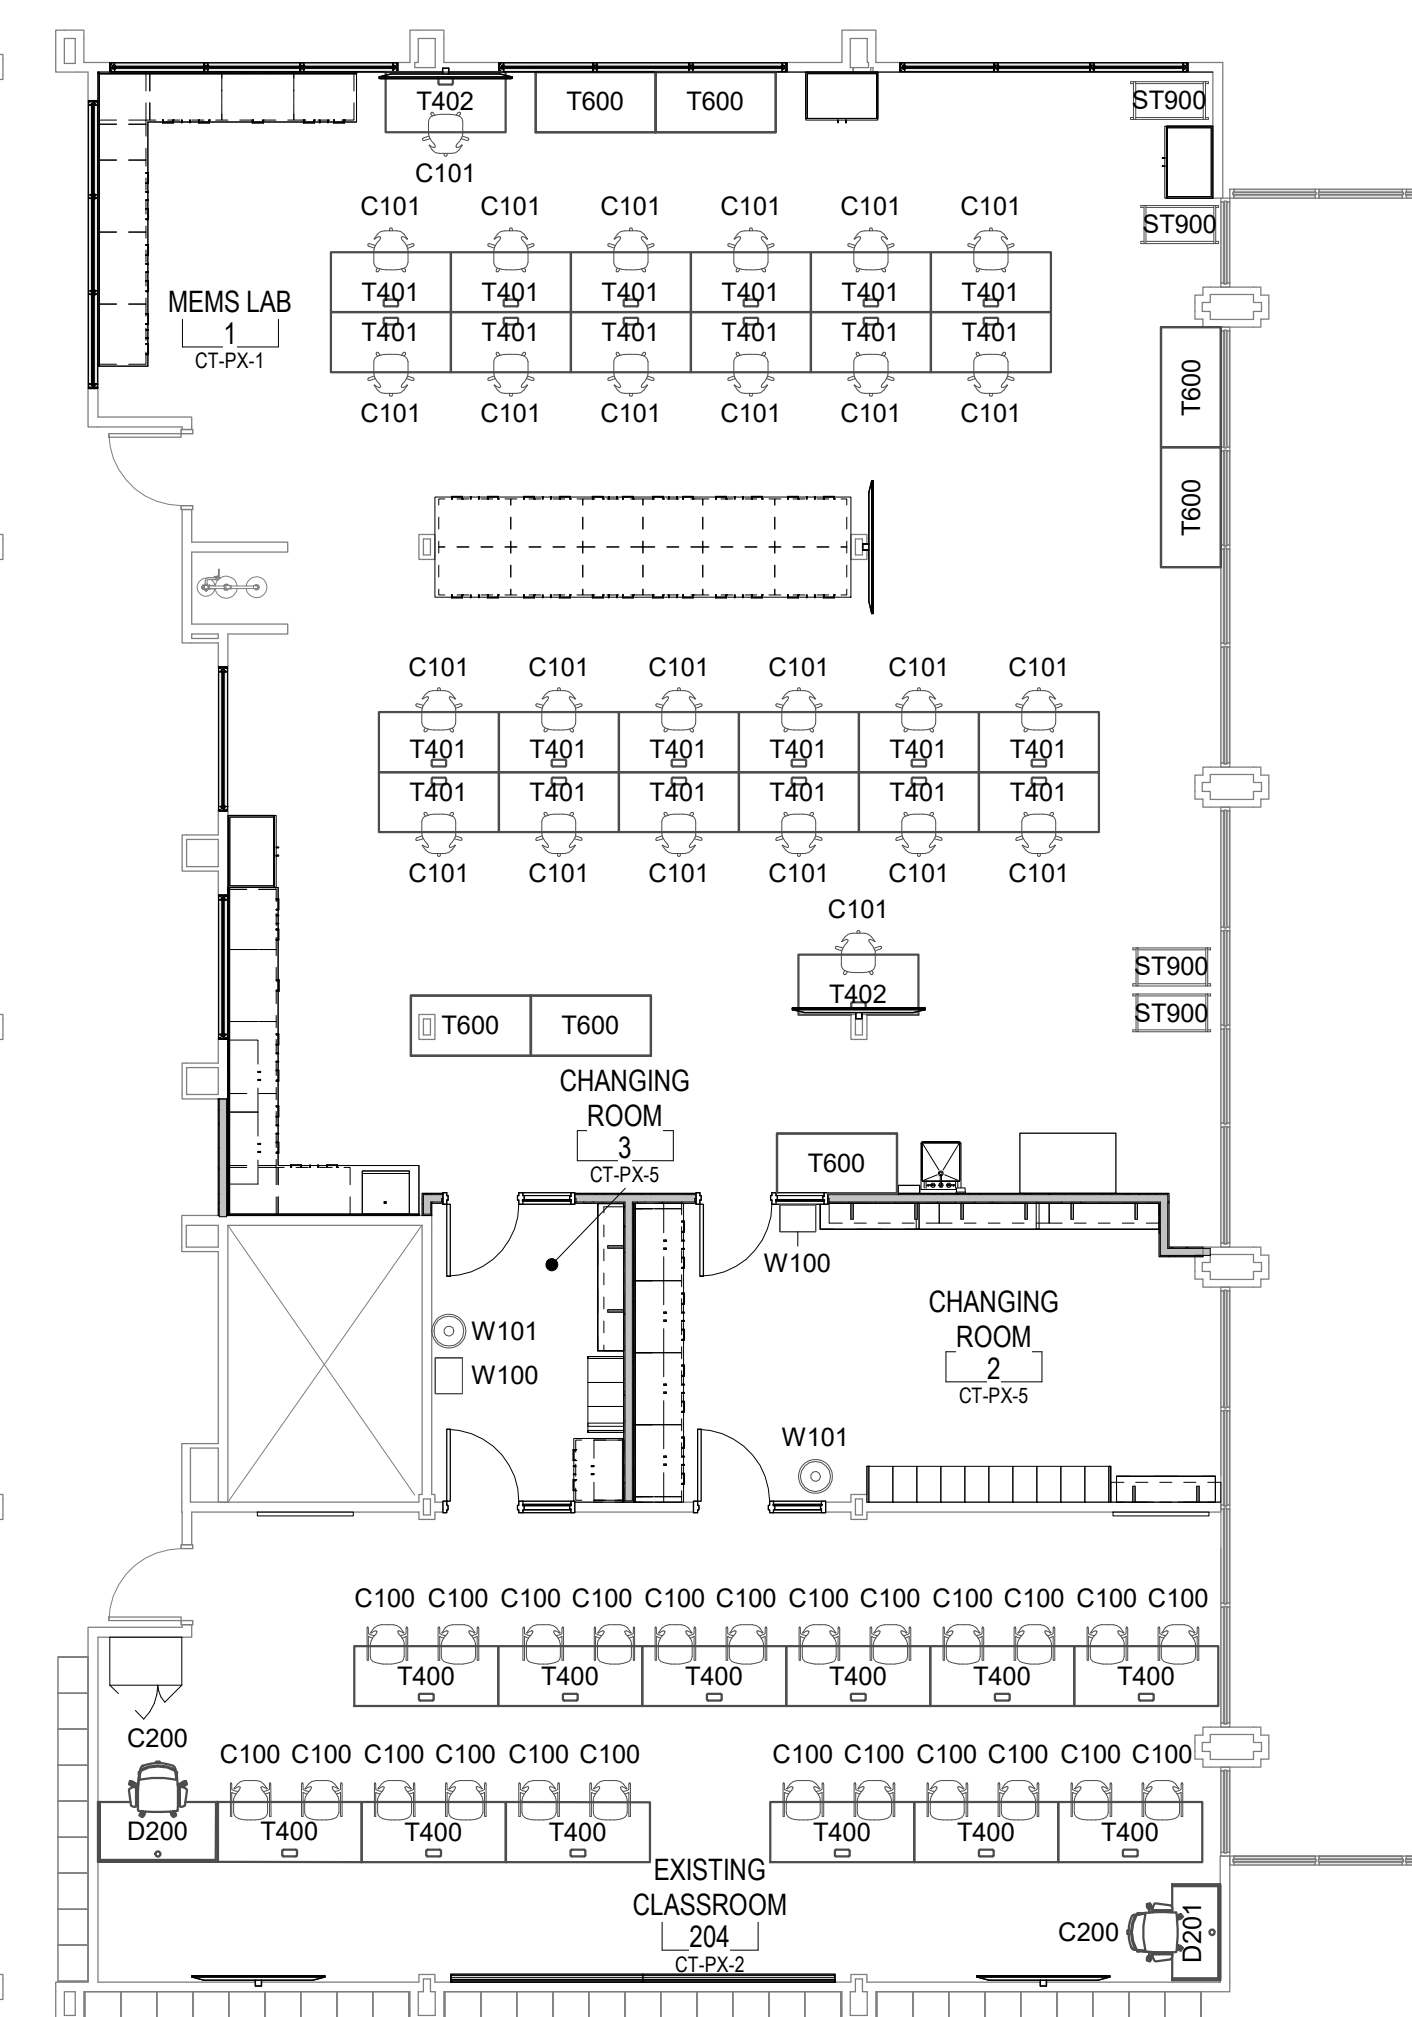

A4 SECOND FLOOR FURNITURE PLAN
1/8" = 1'-0"


GENERAL SHEET NOTES

- A. REFER TO SHEET 1401 FURNITURE SCHEDULE FOR ADDITIONAL PRODUCT INFORMATION.
- B. BASIS OF DESIGN FURNITURE ITEMS ESTABLISH THE LEVEL OF QUALITY, ACCESSORIES, ETC. FOR EACH ITEM. FURNISHINGS FROM OTHER APPROVED MANUFACTURERS SHALL MEET OR EXCEED REQUIREMENTS OF BASIS OF DESIGN.
- C. BIDDER IS RESPONSIBLE TO VERIFY QUANTITIES AGAINST PLAN.
- D. REFER TO FURNITURE PLAN FOR RIGHT OR LEFT FURNITURE CONFIGURATIONS.

REFERENCED KEYNOTES

12 90 00 LOOSE FURNISHINGS

KEY PLAN

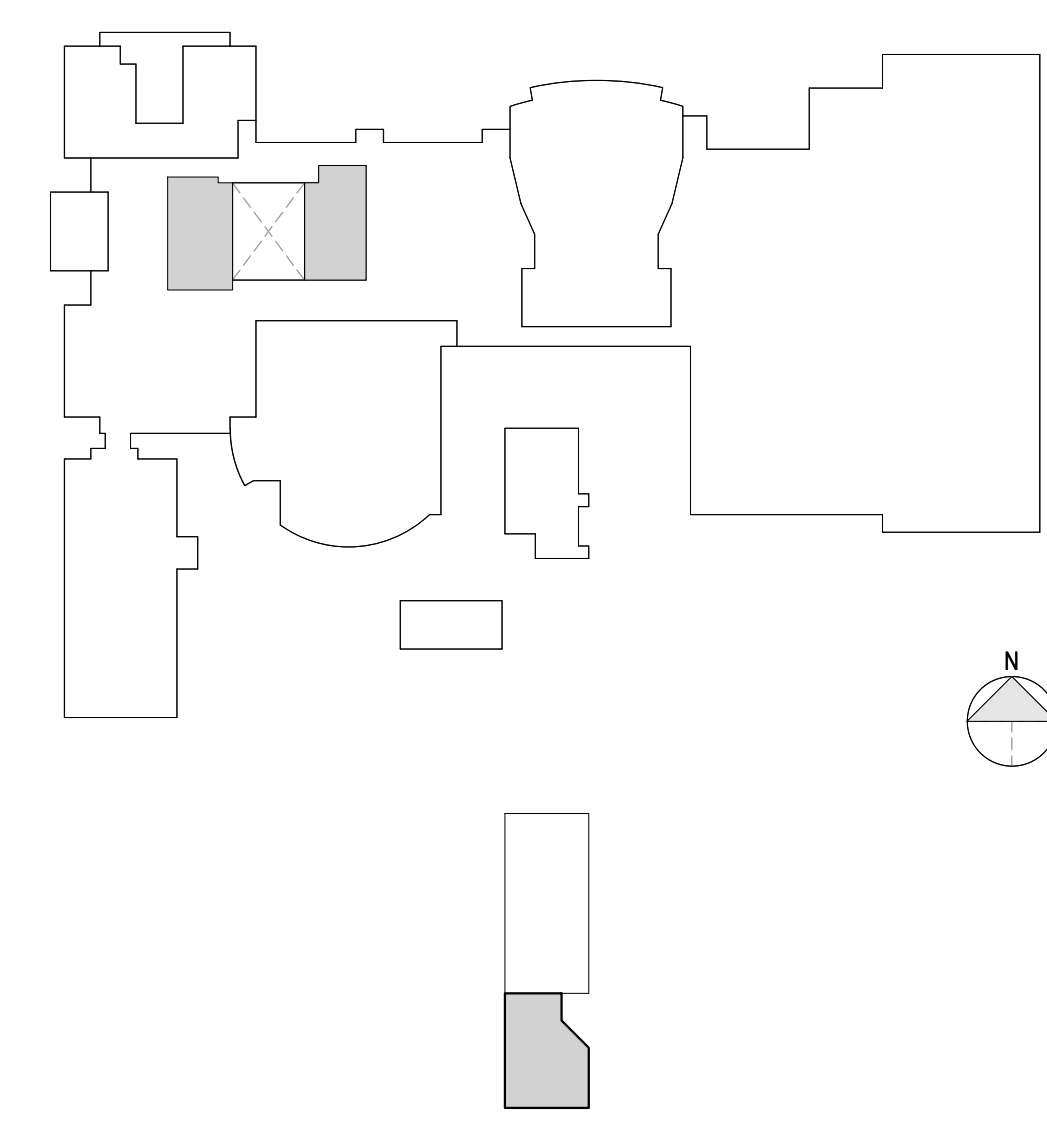

REV	DATE	DESCRIPTION

LAKWOOD CSD/WSCT CAREER TECH EXPANSION
14100 FRANKLIN BLVD
LAKWOOD, OHIO 44107

FURNITURE PLAN

ISSUED FOR:	
PERMIT	---
BID	---
CONSTRUCTION	07/31/2024
RECORD	---
PROJECT MANAGER	DESIGNER
CB	WL

JOB NO.
2024105.01

I-101

