


PRODUCT: ROOTZONE 3D3 BLEND 52oz
PILE HEIGHT: 2"

99,430 SF

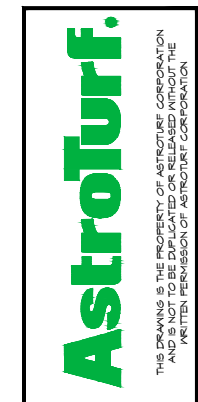

Project Name:
BATTLE MOUNTAIN
HIGH SCHOOL
Edwards, CO

Sheet Title:
COLOR
RENDERING

Date: 08/12/2024
Drawn By: MO
Project No: -
Scale: AS SHOWN
Issue: Submittal
Sheet Number: 1

LAYOUT NOTES:

1. CONTRACTOR SHALL VERIFY ALL DIMENSIONS
2. STRIPING PER NFHS RULES
3. FOOTBALL STRIPING - WHITE
4. SOCCER - BRT YELLOW
5. BOY'S LACROSSE - NAVY
6. GIRL'S LACROSSE - GRAY
7. COLORS SHOWN FOR REFERENCE ONLY. FINAL COLOR APPROVAL TO BE BASED ON PHYSICAL YARN SAMPLES AND NOT PRINTED COLORS. ASTROTURF AT ITS SOLE DISCRETION RESERVES THE RIGHT TO PREFAB CERTAIN FOOTBALL MARKINGS AND/OR FIELD GRAPHICS.

FIELD RENDERING

SCALE: 1" = 35'-0"

SPORT LINES PRIORITY ORDER :

1. FOOTBALL
2. SOCCER
3. BOY'S LACROSSE
4. GIRL'S LACROSSE

TURF COLORS:


- SOA / FG (SFG)- 8279/8380 (DARK)
- SOA / LG (SLM)- 8279/8370 (LIGHT)
- WHITE (WHT)- 1000
- BRT YELLOW (YEL)- 3000
- NAVY (NVY)- 7750
- GRAY (GRY)- 9250
- BLACK (BLK)- 9999
- VEGAS GOLD (VGD)- 3700

THIS SUBMITTAL HAS BEEN SENT FOR REVIEW AND APPROVAL BY THE ARCHITECT/ENGINEER. WORK MAY NOT PROCEED UNTIL AN APPROVED COPY IS RETURNED.

REVIEWED BY: _____
REVIEWED DATE: _____

PRODUCT: ROOTZONE 3D3 BLEND 52oz
PILE HEIGHT: 2"

99,430 SF

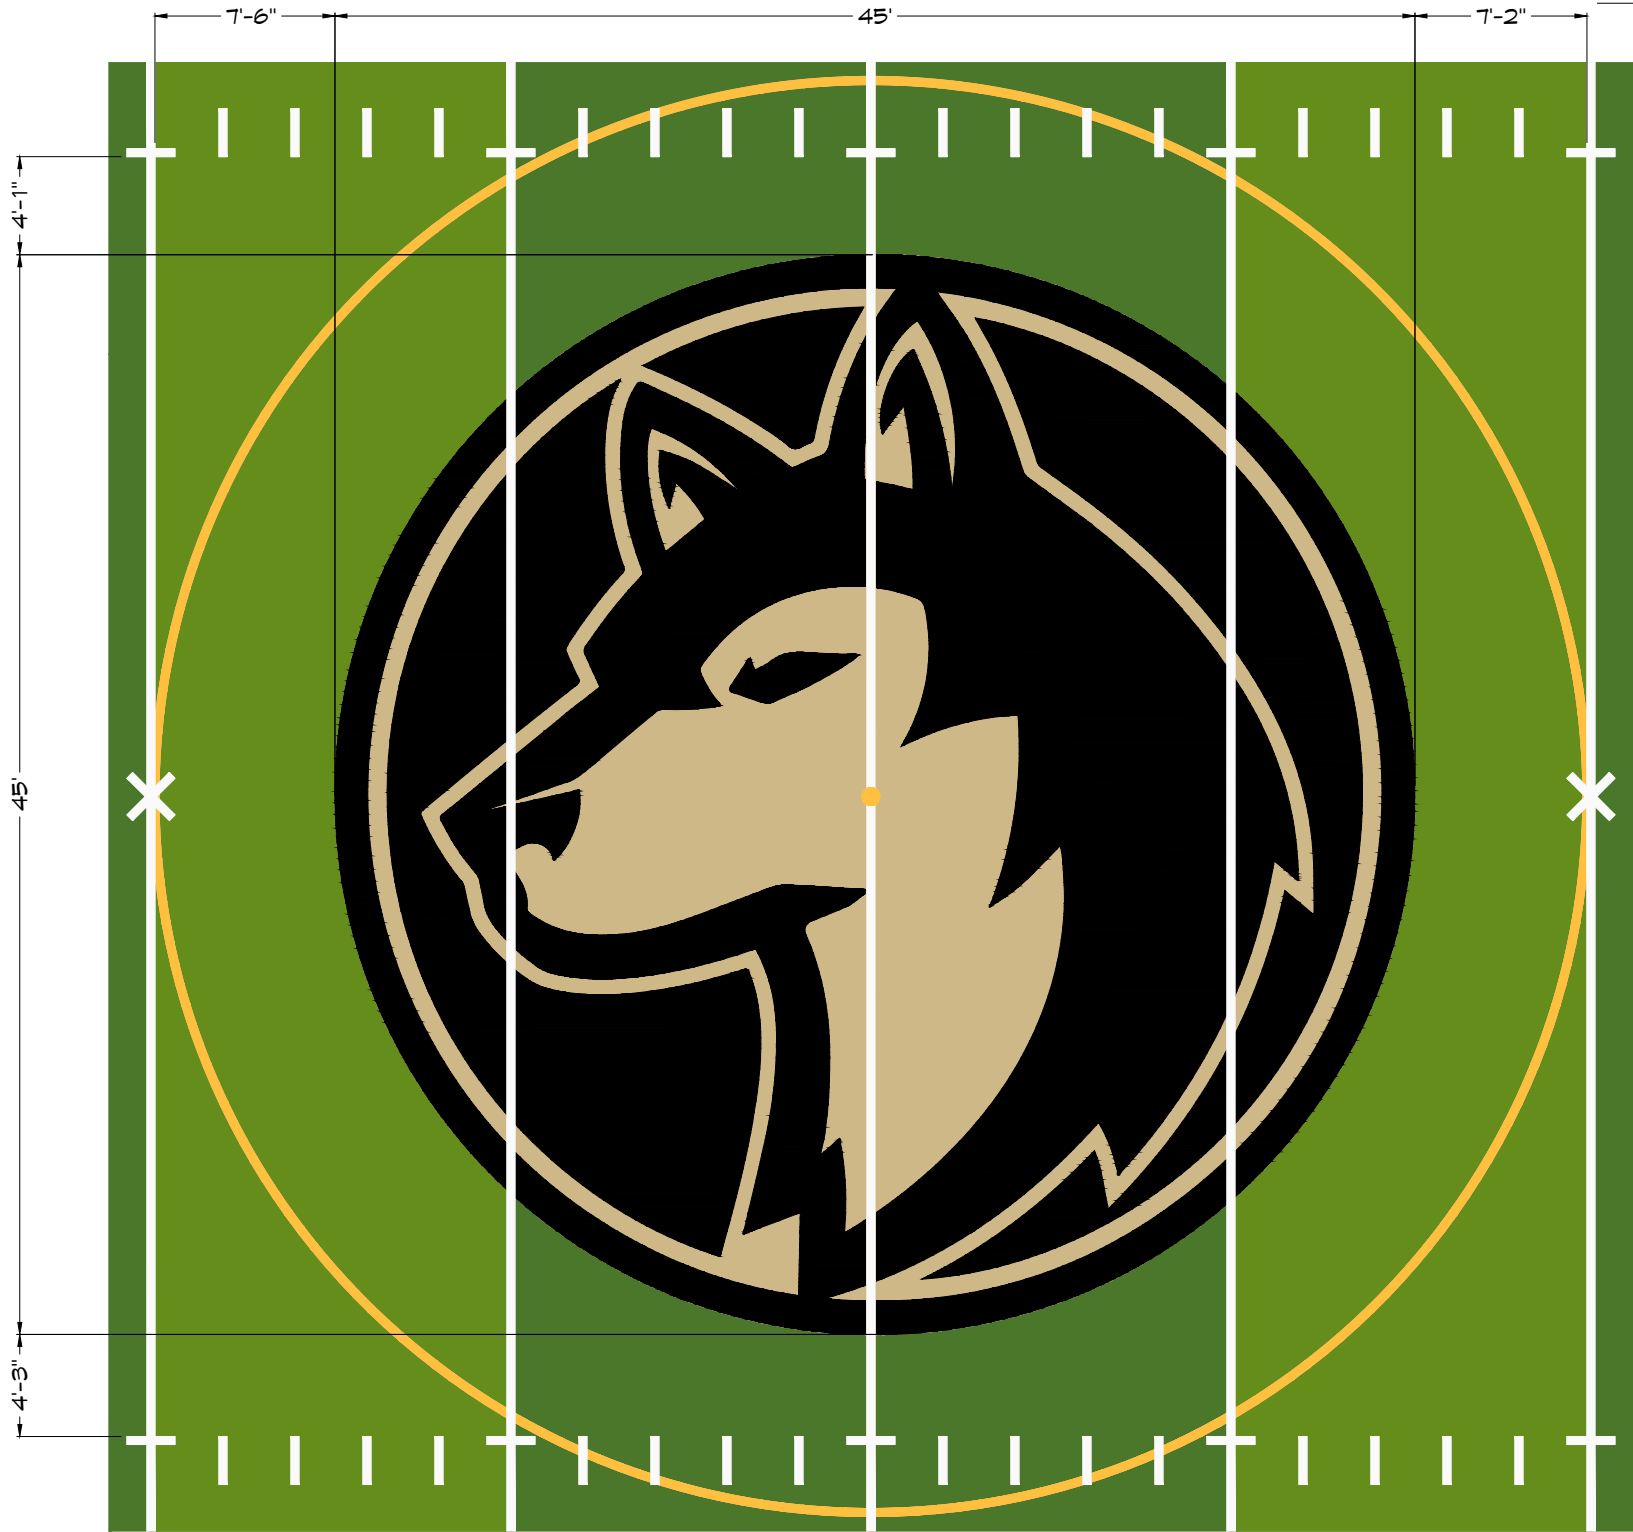

Project Name:
**BATTLE MOUNTAIN
HIGH SCHOOL**
Edwards, CO

Sheet Title:
**MIDFIELD
LOGO LAYOUT**

Date: 08/12/2024
Drawn By: MO
Project No: -
Scale: AS SHOWN
Issue: Submittal
Sheet Number:
10

NOTES:

- OWNER MAY SELECT TO INSTALL WITH GAME LINES THROUGH GRAPHICS OR SELECT TO OMIT THE GAME LINES WITHIN THE GRAPHICS. OWNER WILL BE RESPONSIBLE FOR PROVIDING TEMPORARY PAINTED LINES TO COMPLY WITH NFHS RULES IF SELECTING TO OMIT THE GAME LINES WITHIN GRAPHICS.
 INSTALL WITH GAME LINES WITHIN GRAPHICS
 OMIT GAME LINES WITHIN GRAPHICS (OWNER WILL PAINT AS NEEDED)

MIDFIELD LOGO LAYOUT

SCALE: 1/8" = 1'-0"

LOGO COLOR LEGEND:

- WHITE
- VEGAS GOLD

THIS SUBMITTAL HAS BEEN SENT FOR REVIEW AND APPROVAL BY THE ARCHITECT/ENGINEER. WORK MAY NOT PROCEED UNTIL AN APPROVED COPY IS RETURNED.

REVIEWED BY: _____
REVIEWED DATE: _____