



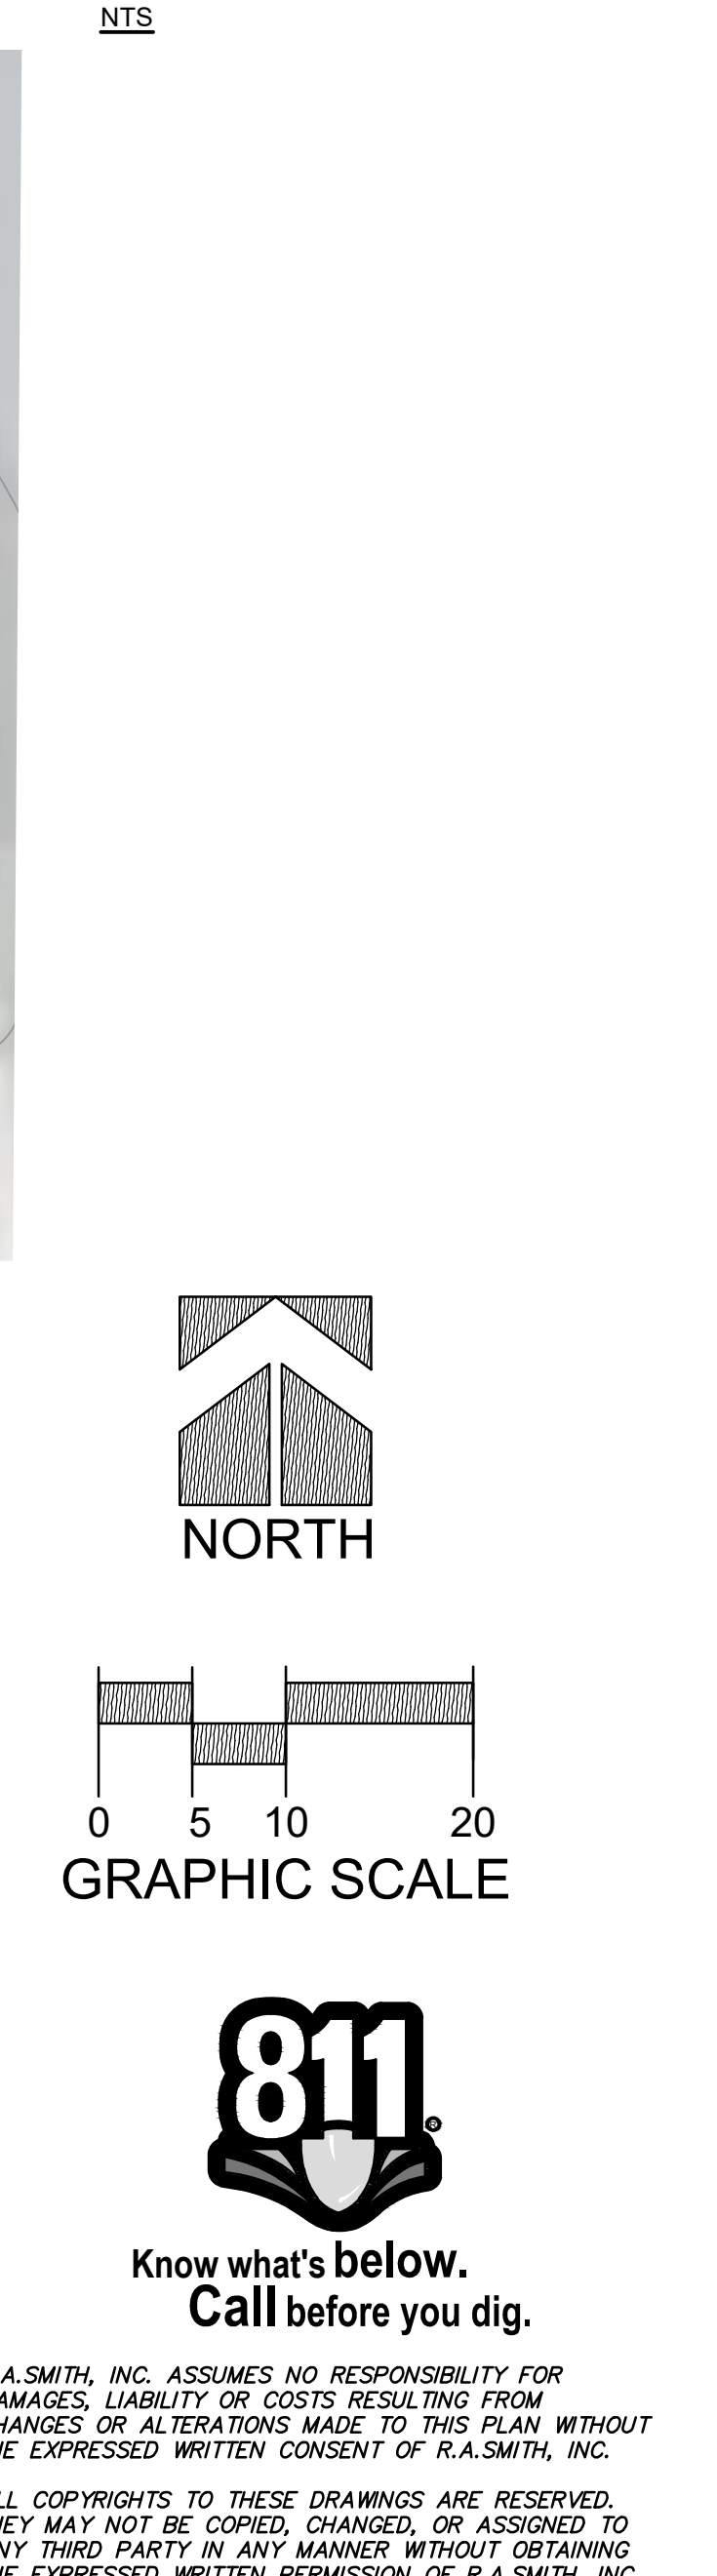

R.A.SMITH, INC. ASSUMES NO RESPONSIBILITY FOR DAMAGES, LIABILITY OR COSTS RESULTING FROM CHANGES OR ALTERATIONS MADE TO THIS PLAN WITHOUT THE EXPRESSED WRITTEN CONSENT OF R.A.SMITH, INC.

ALL COPYRIGHTS TO THESE DRAWINGS ARE RESERVED. THEY MAY NOT BE COPIED, CHANGED, OR ASSIGNED TO ANY THIRD PARTY IN ANY MANNER WITHOUT OBTAINING THE EXPRESSED WRITTEN PERMISSION OF R.A.SMITH, INC.

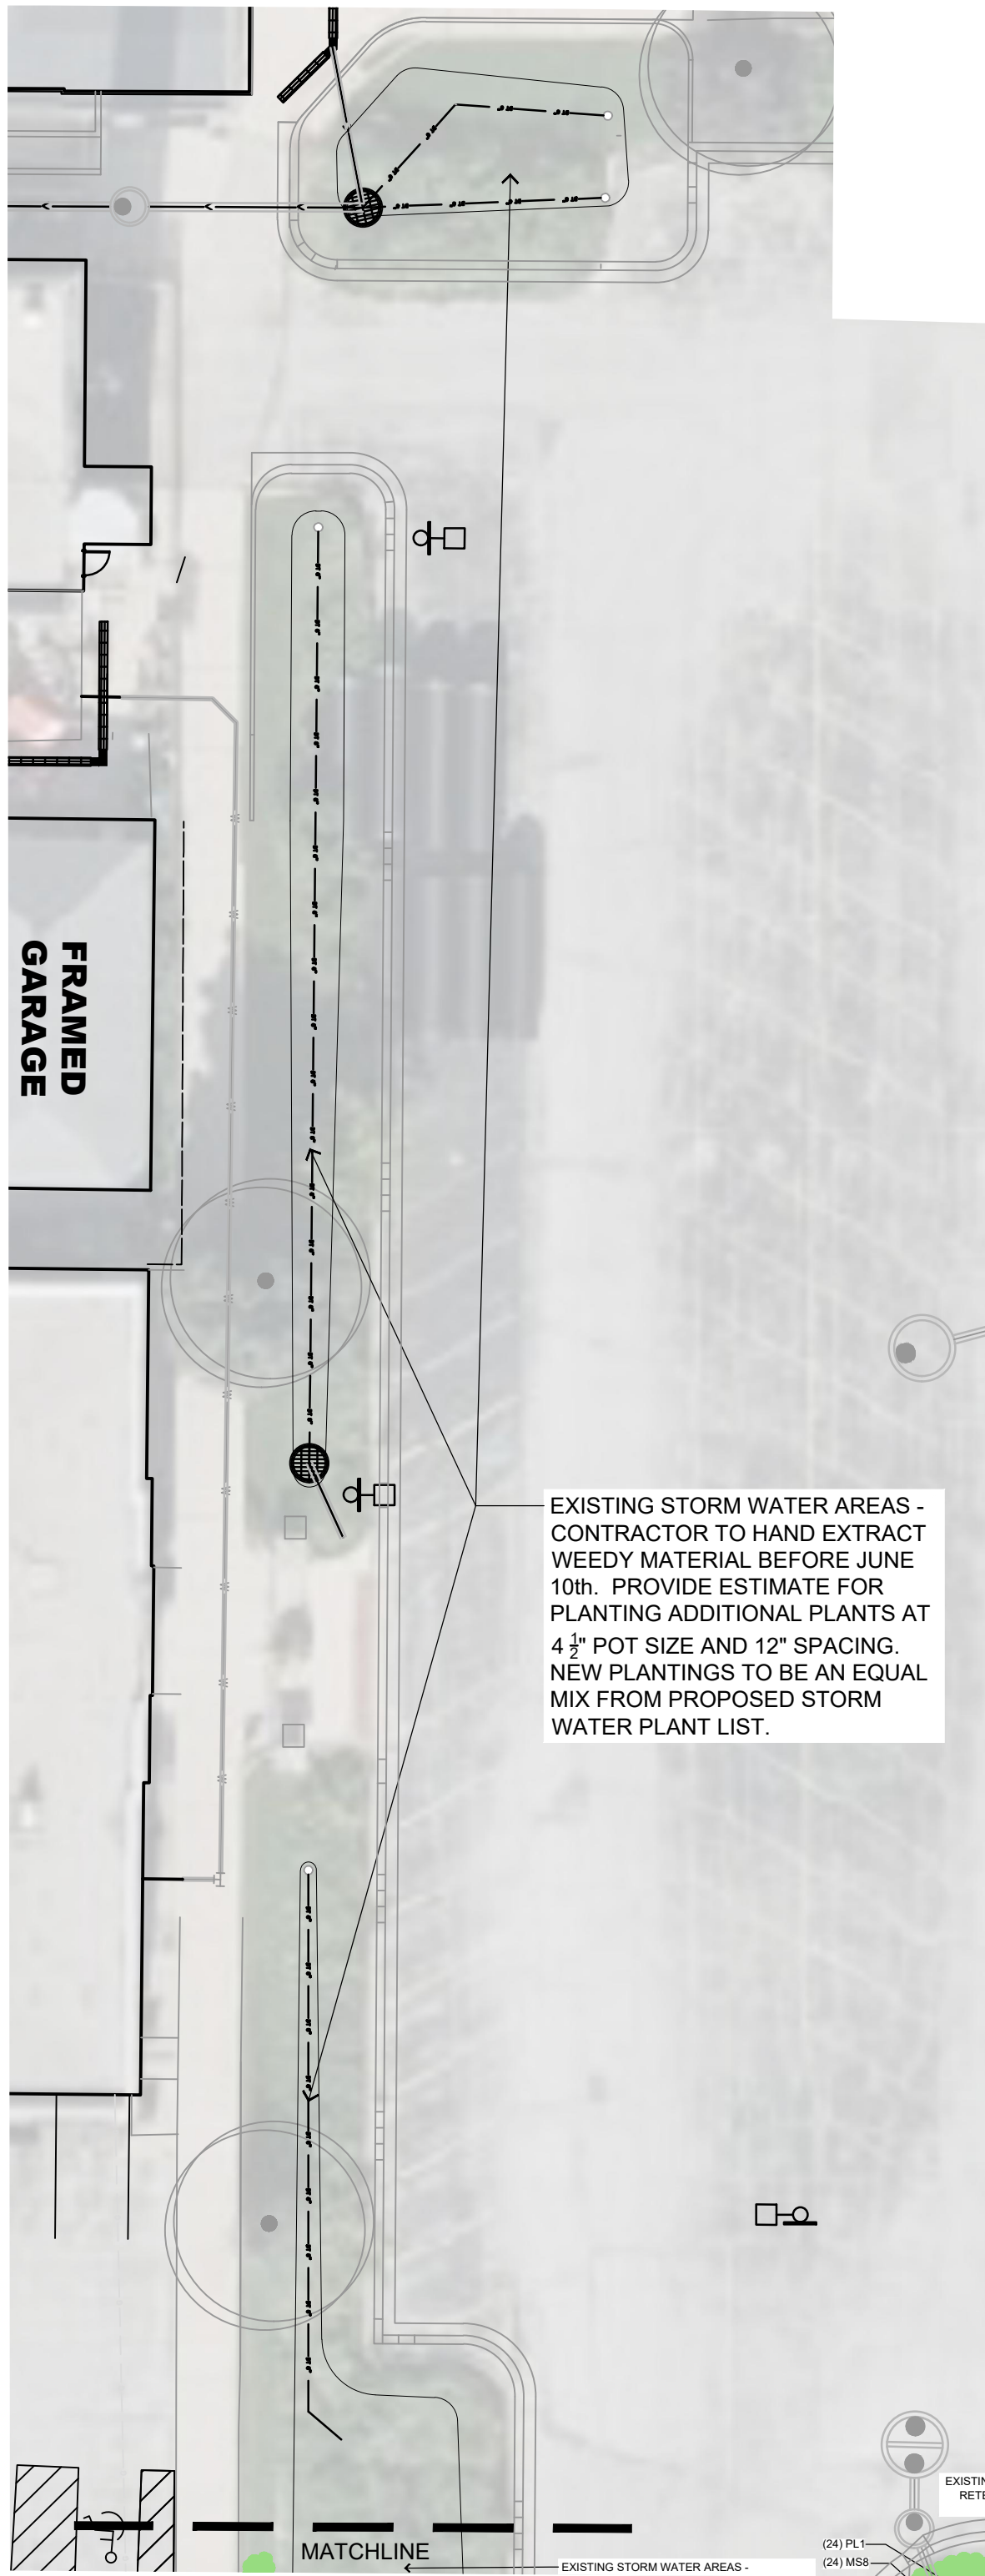


PARKING LOT
STORM WATER - AREA 3
1"=20'

STORM WATER AREA PROPOSED ADDITIONAL PLANT LIST


Swamp Milkweed	Asclepias incarnata	4 1/2" POT	12" Spacing
Fox Sedge	Carex vulpinoidea	4 1/2" POT	12" Spacing
Pale Purple Coneflower	Echinacea pallida	4 1/2" POT	12" Spacing
Bergamot	Monarda fistulosa	4 1/2" POT	12" Spacing
Black-eyed Susan	Rudbeckia hirta	4 1/2" POT	12" Spacing
Stiff Goldenrod	Solidago rigida	4 1/2" POT	12" Spacing



HIGH SCHOOL
TREE ALLEE AREA 1
1"=20'

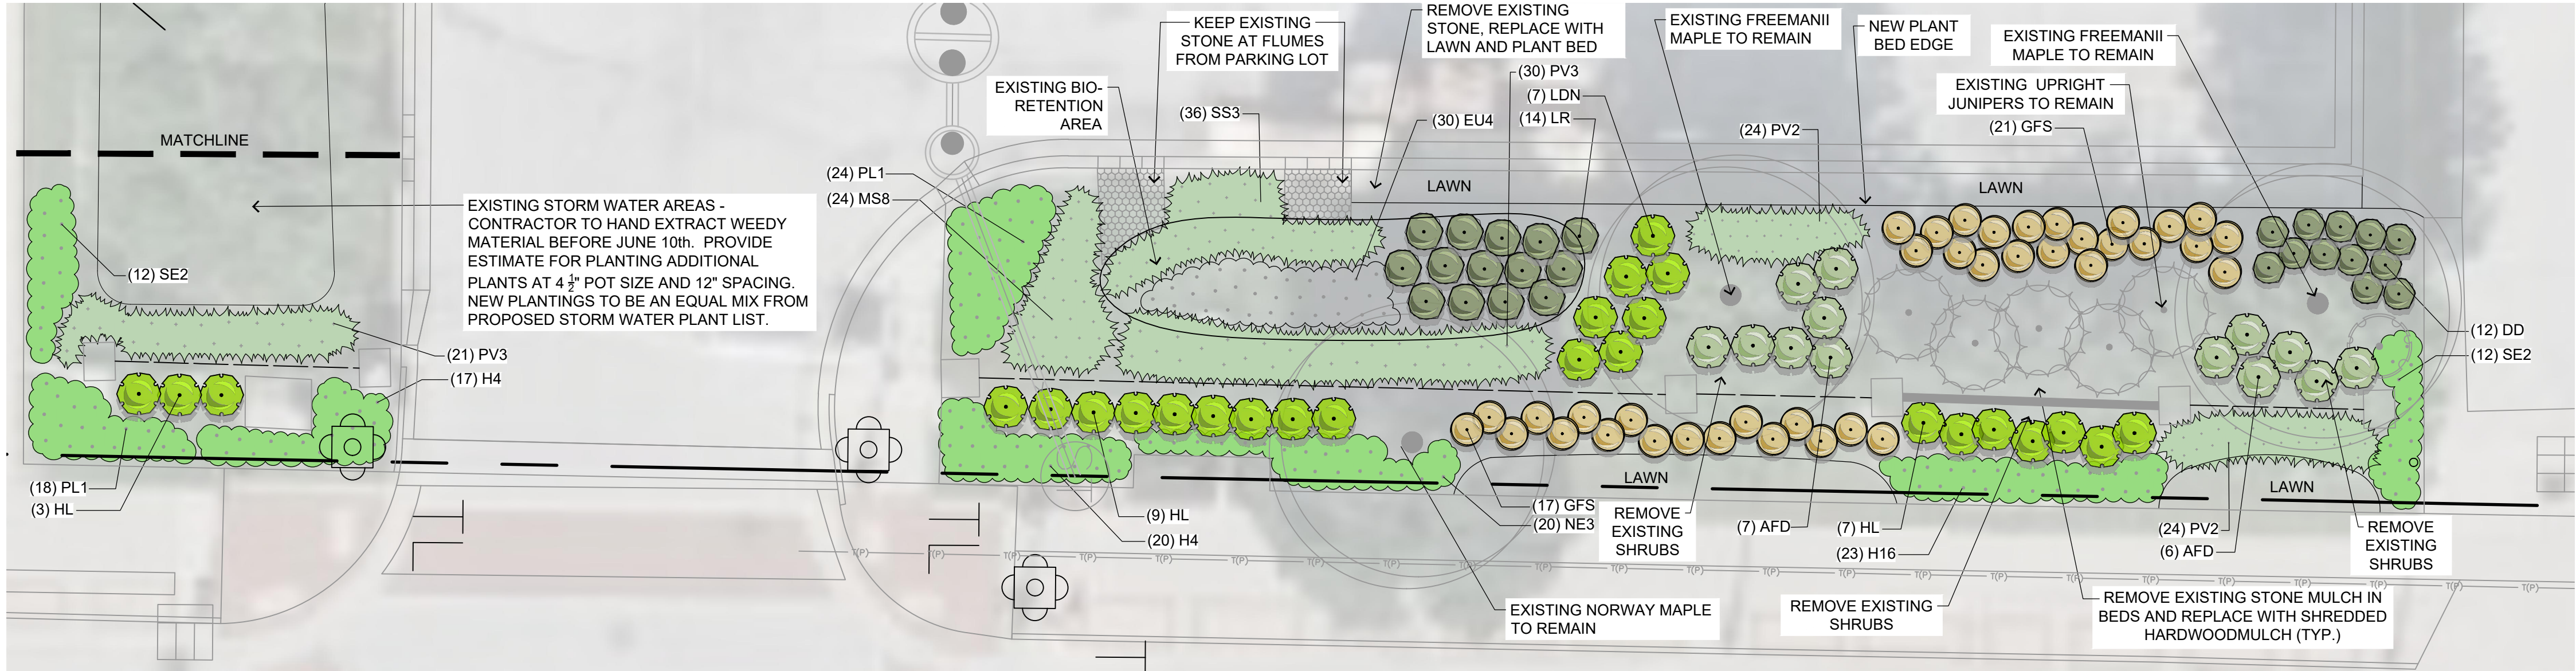

PARKING LOT ENTRANCE - AREA 2
1"=10'

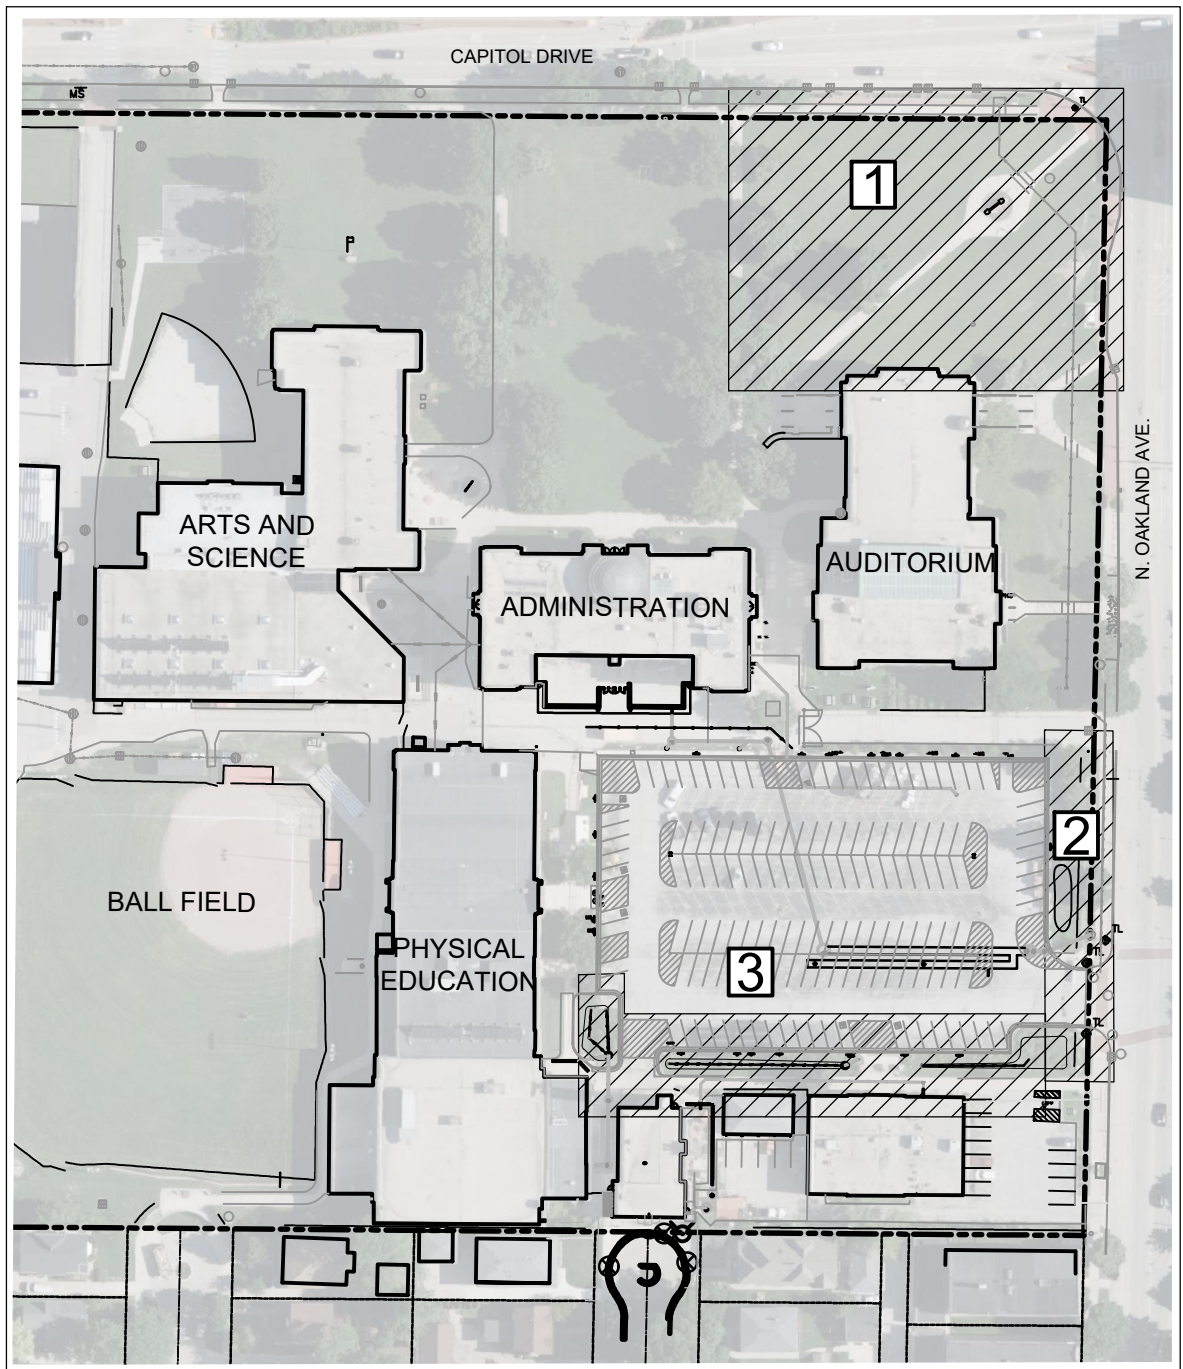

SITE KEY
NTS
NORTH

PLANT SCHEDULE TREE ALLEE AND SE PARKING PERIMETER

DECIDUOUS TREES	QTY	COMMON NAME	BOTANICAL NAME	SIZE	ROOT	REMARKS
ELP	8	Exclamation London Planetree	Platanus x acerifolia 'Morton Circle'	3" CAL	B&B	Full, matching heads
DECIDUOUS SHRUBS	QTY	COMMON NAME	BOTANICAL NAME	SIZE	ROOT	REMARKS
AFD	13	Arctic Fire Dogwood	Cornus sericea 'Farrow'	15" HT	CONT.	
DD	12	Yuki Cherry Blossom® Deutzia	Deutzia x 'NCDX2'	12" HT	CONT.	
LR	14	Kodiak® Orange Diervilla	Diervilla x 'G2X88544'	15" HT	CONT.	
HL	19	Little Quick Fire Hydrangea	Hydrangea paniculata 'Little Quick Fire'	18" HT	CONT.	
LDN	7	Little Devil Dwarf Ninebark	Physocarpus opulifolius 'Little Devil' TM	24" HT	CONT.	
GFS	38	Goldflame Spirea	Spiraea x bumalda 'Goldflame'	15" HT	CONT.	
ORNAMENTAL GRASSES	QTY	COMMON NAME	BOTANICAL NAME	SIZE	ROOT	REMARKS
MSB	24	Flame Grass	Miscanthus purpurascens	1 GAL	POT	36" Spacing
PV2	48	Cheyenne Sky Switch Grass	Panicum virgatum 'Cheyenne Sky'	1 GAL	POT	18" Spacing
PV3	51	Heavy Metal Switch Grass	Panicum virgatum 'Heavy Metal'	1 GAL	POT	30" Spacing
SS3	36	Carousel Little Bluestem Grass	Schizachyrium scoparium 'Carousel'	1 GAL	POT	24" Spacing
PERENNIALS	QTY	COMMON NAME	BOTANICAL NAME	SIZE	ROOT	REMARKS
EU4	30	Little Joe Joe-Pye Weed	Eutrochium dubium 'Little Joe'	4 1/2" POT	24" Spacing	
H4	37	Happy Returns Daylily	Hemerocallis x 'Happy Returns'	4 1/2" POT	18" Spacing	
H16	23	Pardon Me Daylily	Hemerocallis x 'Pardon Me'	4 1/2" POT	18" Spacing	
NE3	20	Walkers Low Catmint	Nepeta x 'faassenii' 'Walkers Low'	4 1/2" POT	24" Spacing	
PL1	42	Little Spire Russian Sage	Perovskia x 'Little Spire'	4 1/2" POT	18" Spacing	
SE2	24	Autumn Fire Sedum	Sedum spectabile 'Autumn Fire'	4 1/2" POT	24" Spacing	

R.A. SMITH, INC. ASSUMES NO RESPONSIBILITY FOR DAMAGES, LIABILITY OR COSTS RESULTING FROM CHANGES OR ALTERATIONS MADE TO THIS PLAN WITHOUT THE EXPRESSED WRITTEN CONSENT OF R.A. SMITH, INC.

ALL COPYRIGHTS TO THESE DRAWINGS ARE RESERVED. THEY MAY NOT BE COPIED, CHANGED, OR ASSIGNED TO ANY THIRD PARTY IN ANY MANNER WITHOUT OBTAINING THE EXPRESSED WRITTEN PERMISSION OF R.A. SMITH, INC.



Know what's below.
Call before you dig.

DESCRIPTION

DATE

16745 W. Bluemound Road
Brookfield, WI 53005-5938
(262) 781-1000
rasmith.com

raSmith
CREATIVITY BEYOND ENGINEERING

Brookfield, WI | Milwaukee, WI | Appleton, WI | Madison, WI
Cedarburg, WI | Naperville, IL | Irvine, CA

SHOREWOOD HIGH SCHOOL
SHOREWOOD, WI

LANDSCAPE RENOVATION
AND IMPROVEMENTS

© COPYRIGHT 2023

R.A. Smith, Inc.

DATE: 04/25/23

SCALE: AS SHOWN

JOB NO. 3220080

PROJECT MANAGER:

TOM MORTENSEN, PLA, ASLA

DESIGNED BY: REW


CHECKED BY: TM

SHEET NUMBER

L201


PLANT SCHEDULE INTERMEDIATE SCHOOL AND SIGN AT TRACK AREA

ORNAMENTAL TREES		QTY	COMMON NAME	BOTANICAL NAME	SIZE	ROOT	REMARKS
AB3		6	Autumn Brilliance Serviceberry	Amelanchier x grandiflora 'Autumn Brilliance'	7' HT	B&B	Clump, min. 3 stems
DECIDUOUS SHRUBS		QTY	COMMON NAME	BOTANICAL NAME	SIZE	ROOT	REMARKS
AG2		8	Ground Hug® Black Chokeberry	Aronia melanocarpa 'UConnAM012'	12" HT	CONT.	
HL		13	Little Quick Fire Hydrangea	Hydrangea paniculata 'Little Quick Fire'	18" HT	CONT.	
LDN		2	Little Devil Dwarf Ninebark	Physocarpus opulifolius 'Little Devil'™	24" HT	CONT.	
GFS		10	Goldflame Spiraea	Spiraea x bumalda 'Goldflame'	15" HT	CONT.	
EVERGREEN SHRUBS		QTY	COMMON NAME	BOTANICAL NAME	SIZE	ROOT	REMARKS
MD		11	Siberian Carpet Cypress	Microbiota decussata	15" SPD	CONT.	
ORNAMENTAL GRASSES		QTY	COMMON NAME	BOTANICAL NAME	SIZE	ROOT	REMARKS
PV2		15	Cheyenne Sky Switch Grass	Panicum virgatum 'Cheyenne Sky'	1 GAL	POT	18" Spacing
PV3		34	Heavy Metal Switch Grass	Panicum virgatum 'Heavy Metal'	1 GAL	POT	30" Spacing
PERENNIALS		QTY	COMMON NAME	BOTANICAL NAME	SIZE	ROOT	REMARKS
EC5		12	Kim's Knee High Purple Coneflower	Echinacea purpurea 'Kim's Knee High'™	4 1/2"	POT	18" Spacing
H4		66	Happy Returns Daylily	Hemerocallis x 'Happy Returns'	4 1/2"	POT	18" Spacing
H16		22	Pardon Me Daylily	Hemerocallis x 'Pardon Me'	4 1/2"	POT	18" Spacing
HO7		24	August Moon Hosta	Hosta x 'August Moon'	4 1/2"	POT	18" Spacing
NE3		24	Walkers Low Catmint	Nepeta x 'fasciata' 'Walkers Low'	4 1/2"	POT	24" Spacing
PL1		25	Little Spire Russian Sage	Perovskia x 'Little Spire'	4 1/2"	POT	18" Spacing
SE2		24	Autumn Fire Sedum	Sedum spectabile 'Autumn Fire'	4 1/2"	POT	24" Spacing

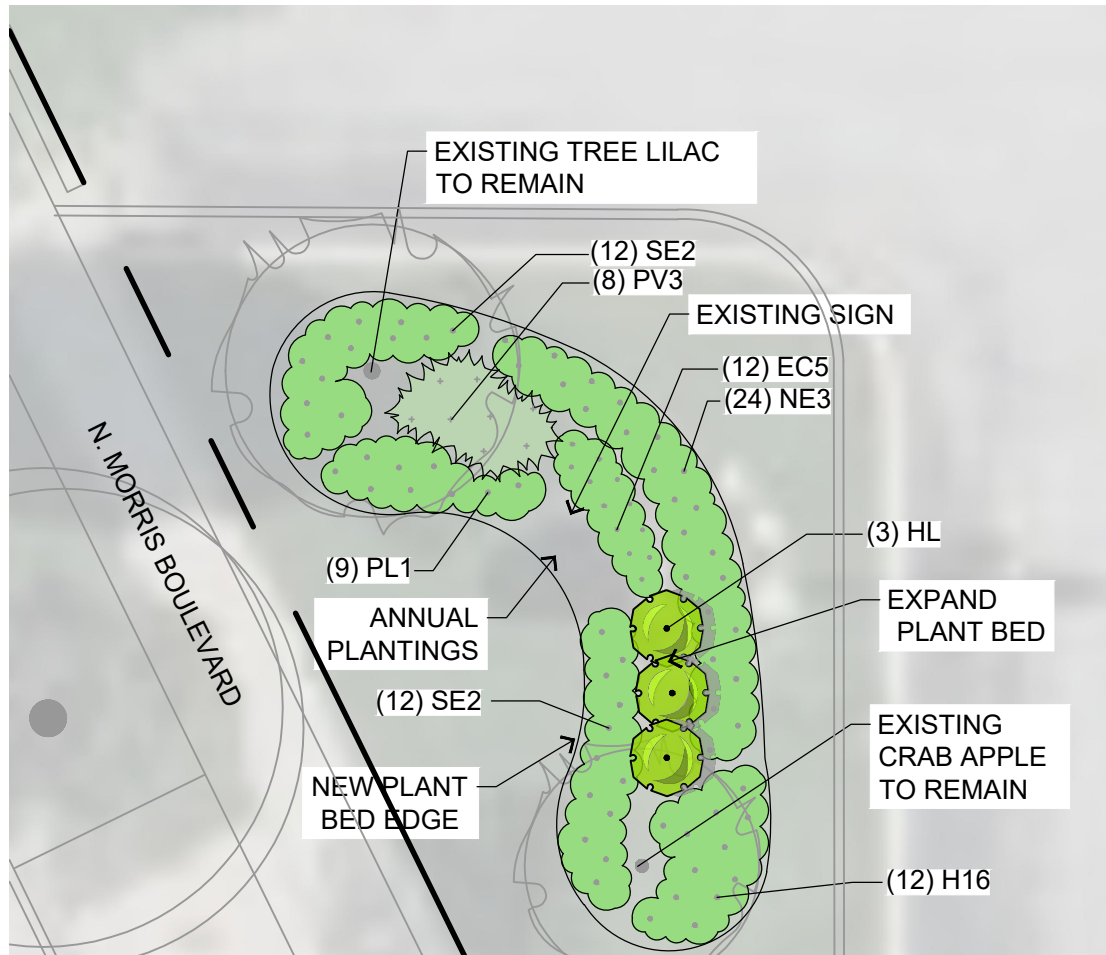


INTERMEDIATE SCHOOL
MONUMENT SIGN - AREA 3

1"=10'

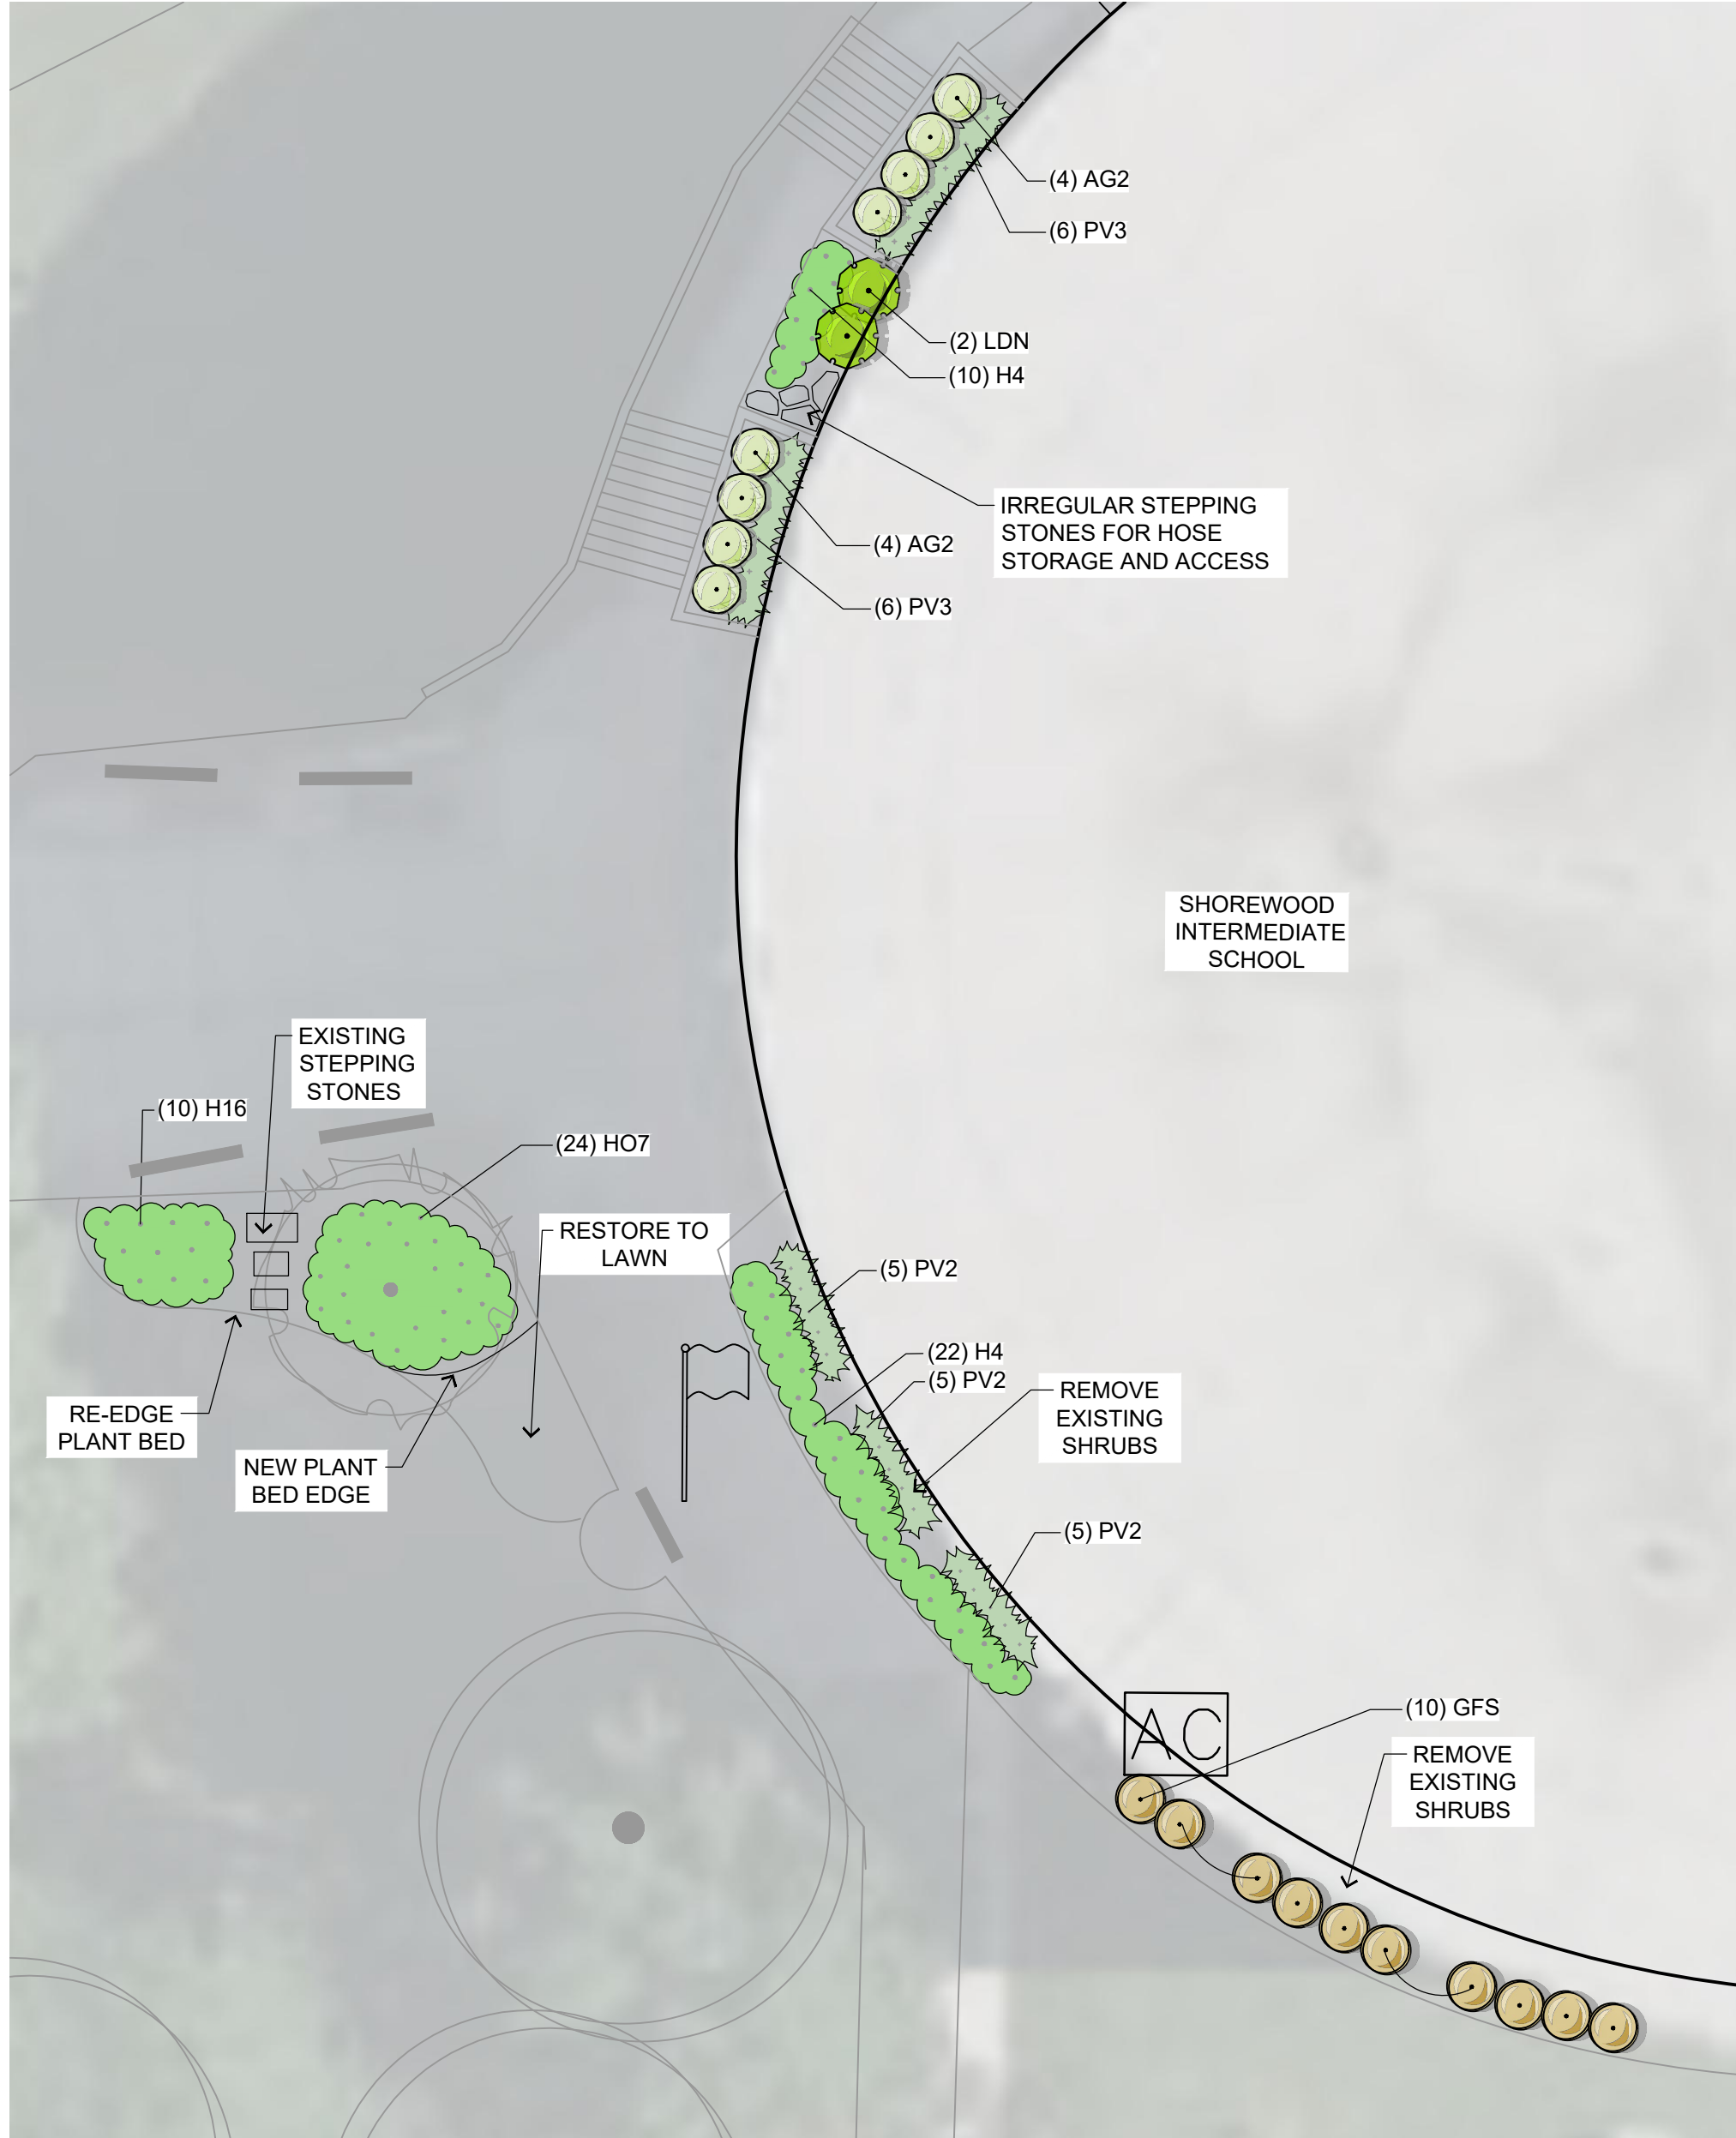


INTERMEDIATE SCHOOL
MAIN ENTRANCE - AREA 2

1"=10'


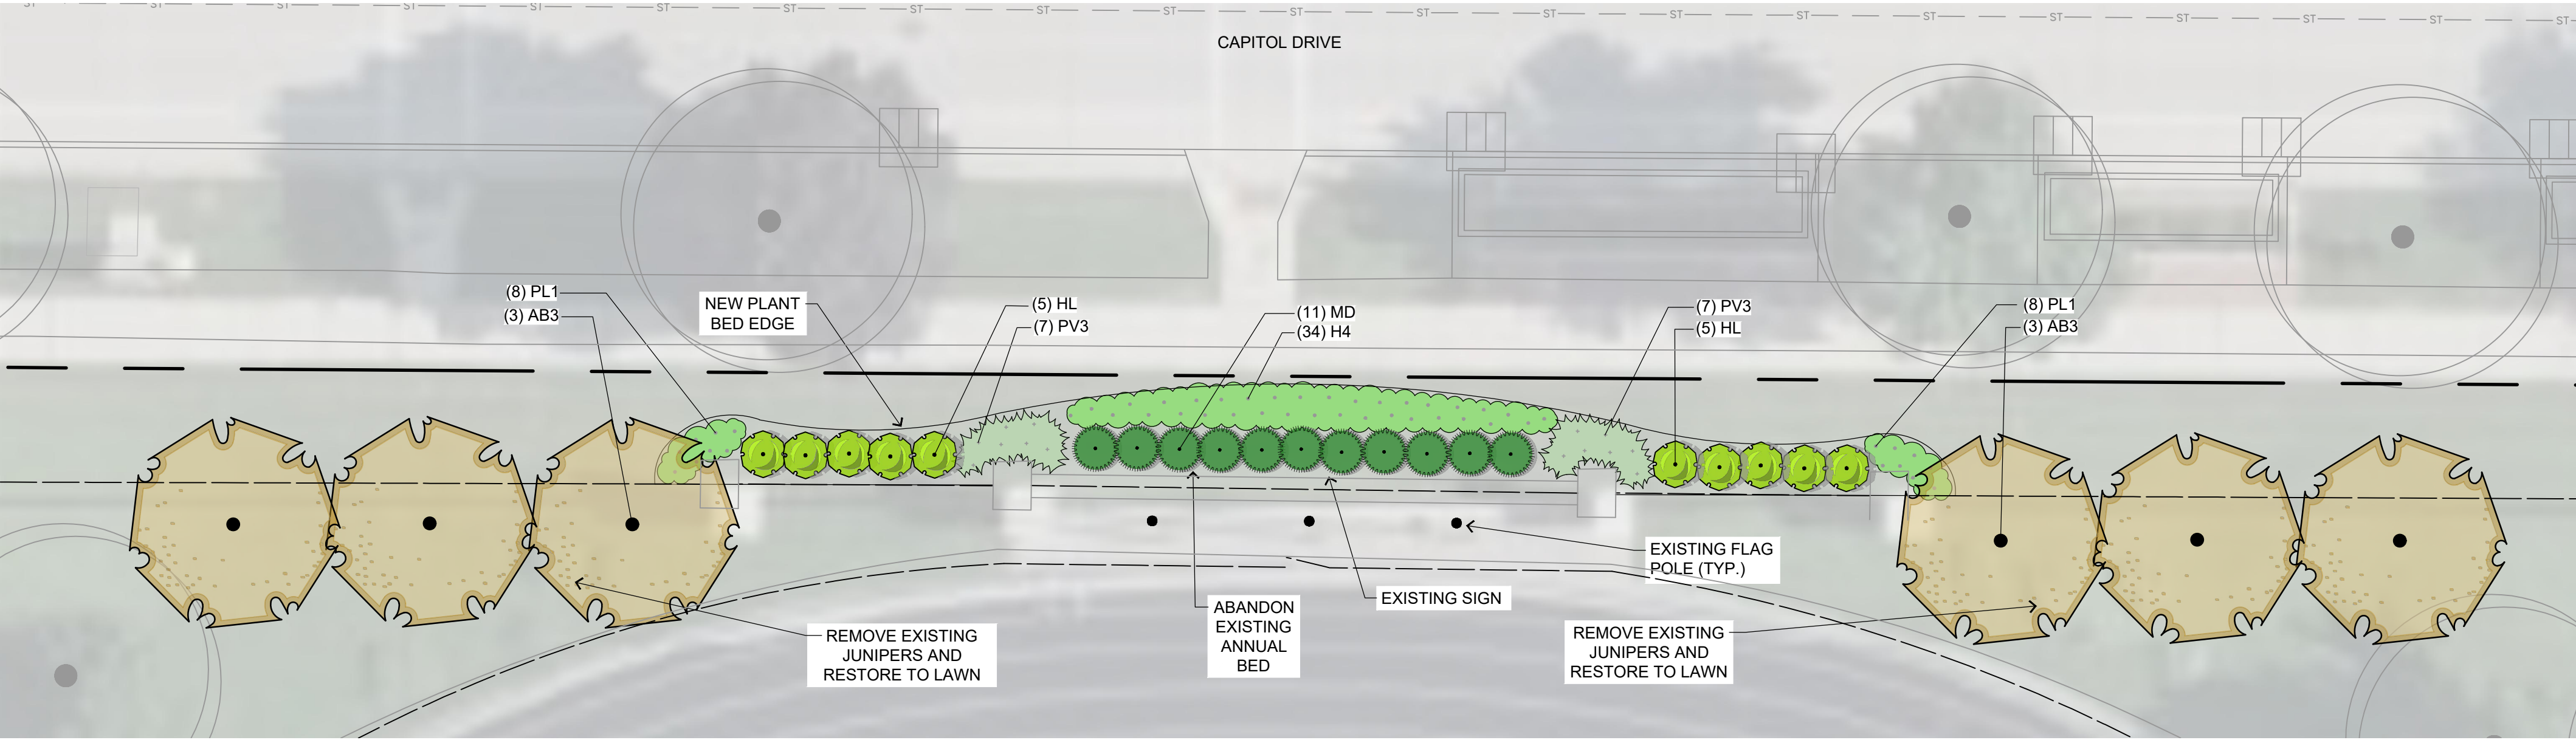


HIGH SCHOOL
SIGN AT TRACK - AREA 1

1"=10'

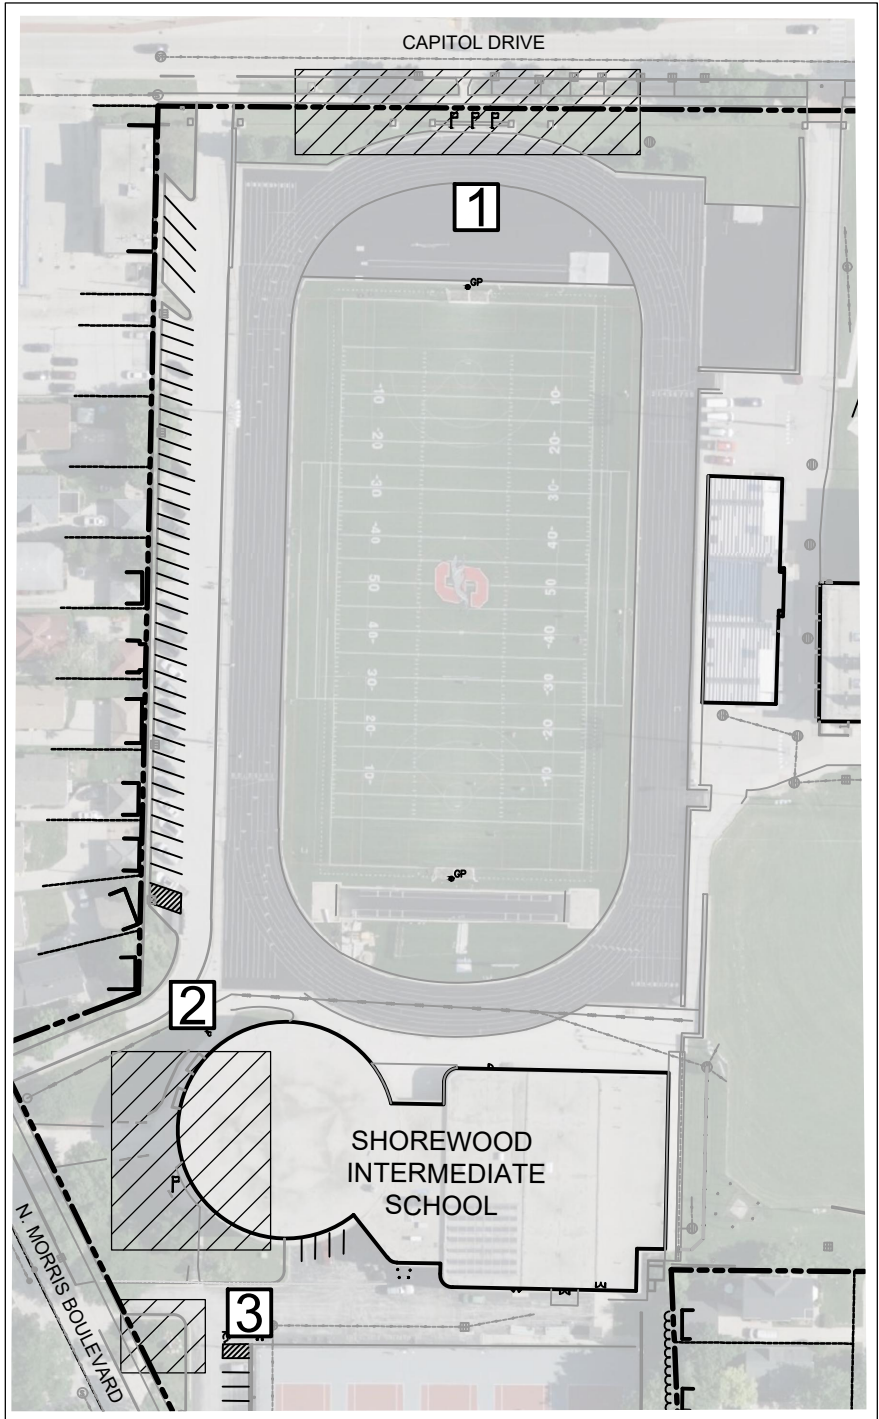

SITE KEY
NTS

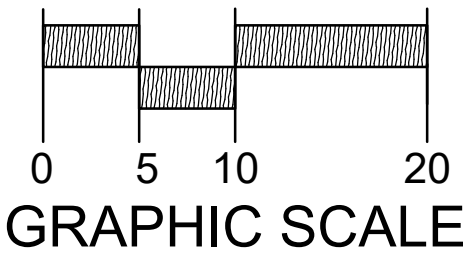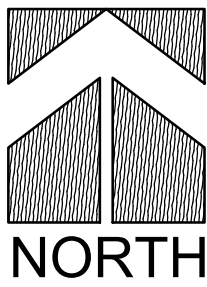

Know what's below.
Call before you dig.

R.A. SMITH, INC. ASSUMES NO RESPONSIBILITY FOR DAMAGES, LIABILITY OR COSTS RESULTING FROM CHANGES OR ALTERATIONS MADE TO THIS PLAN WITHOUT THE EXPRESSED WRITTEN CONSENT OF R.A. SMITH, INC.

ALL COPYRIGHTS TO THESE DRAWINGS ARE RESERVED. THEY MAY NOT BE COPIED, CHANGED, OR ASSIGNED TO ANY THIRD PARTY IN ANY MANNER WITHOUT OBTAINING THE EXPRESSED WRITTEN PERMISSION OF R.A. SMITH, INC.

HIGH SCHOOL & INTERMEDIATE SCHOOL
SHOREWOOD, WI

LANDSCAPE RENOVATION
AND IMPROVEMENTS

© COPYRIGHT 2023
R.A. Smith, Inc.
DATE: 04/25/23
SCALE: 1" = 10'
JOB NO. 3220080
PROJECT MANAGER:
TOM MORTENSEN, PLA, ASLA
DESIGNED BY: REW
CHECKED BY: TM

SHEET NUMBER
L202


16745 W. Bluemound Road
Brookfield, WI 53005-5938
(262) 781-1000
rasmith.com

raSmith
CREATIVITY BEYOND ENGINEERING

Brookfield, WI | Milwaukee, WI | Appleton, WI | Madison, WI
Cedarburg, WI | Naperville, IL | Irvine, CA


DESCRIPTION

DATE

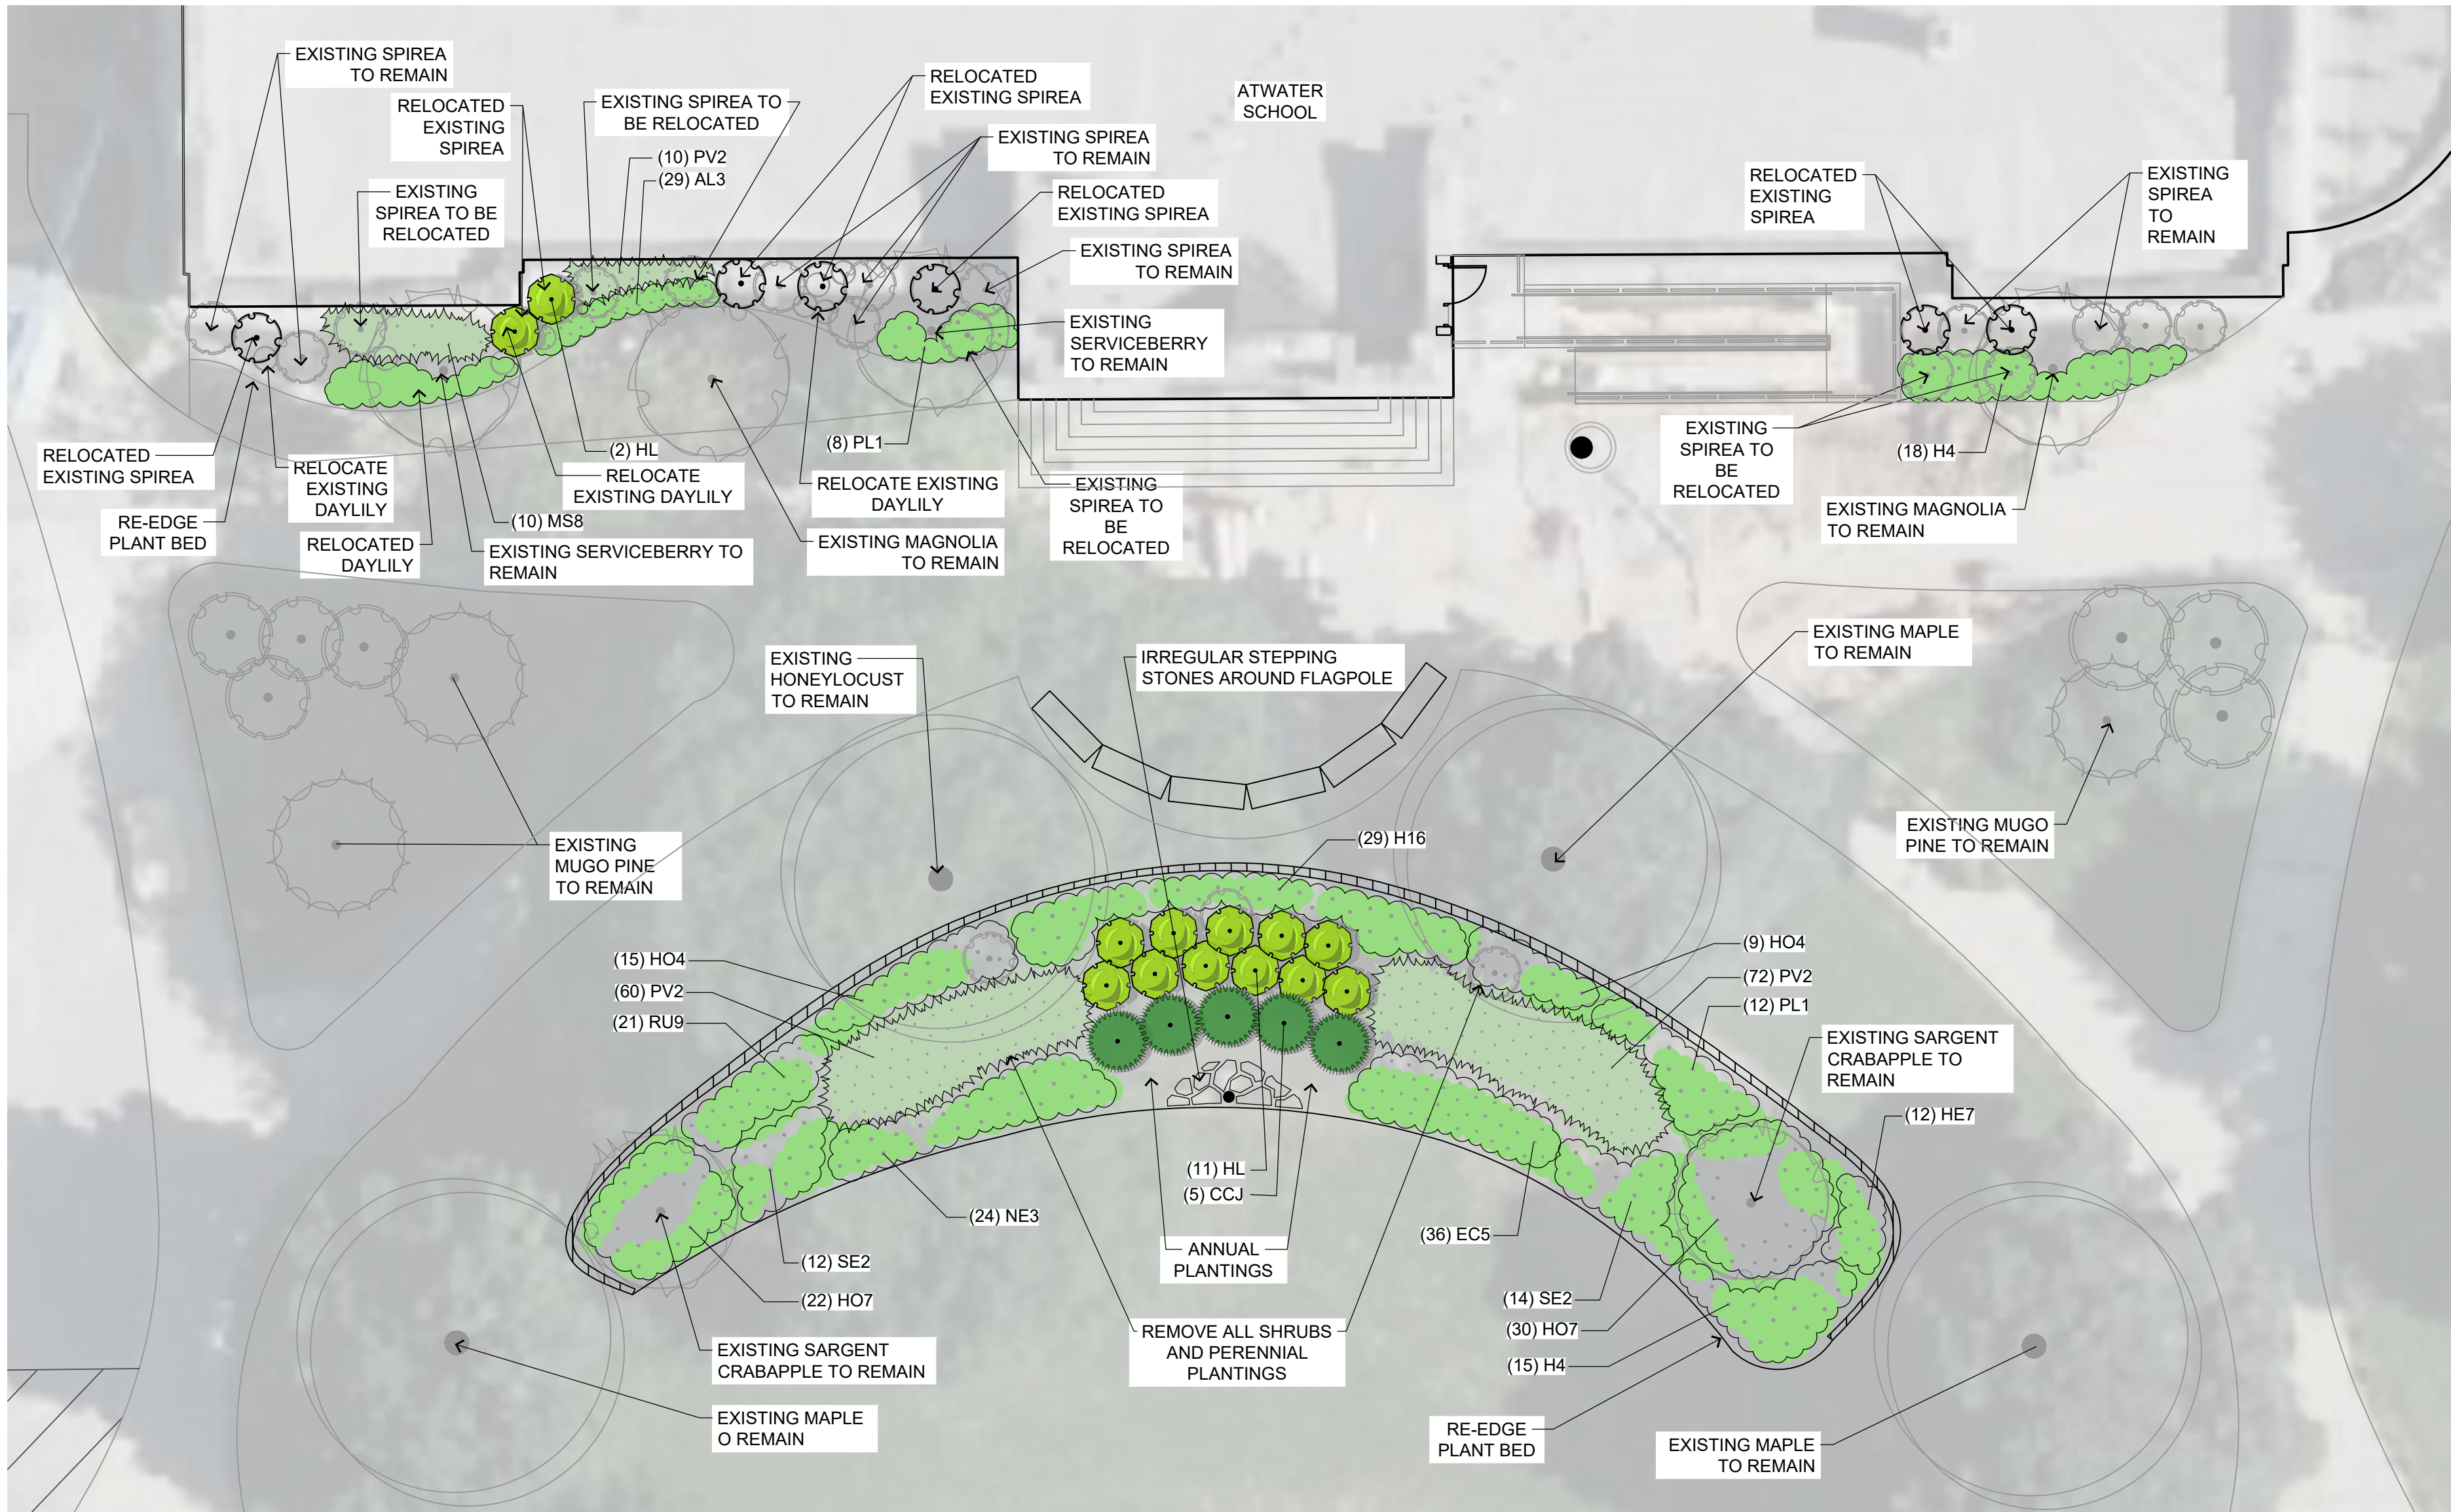

MAIN ENTRANCE - AREA 1

1" = 10'

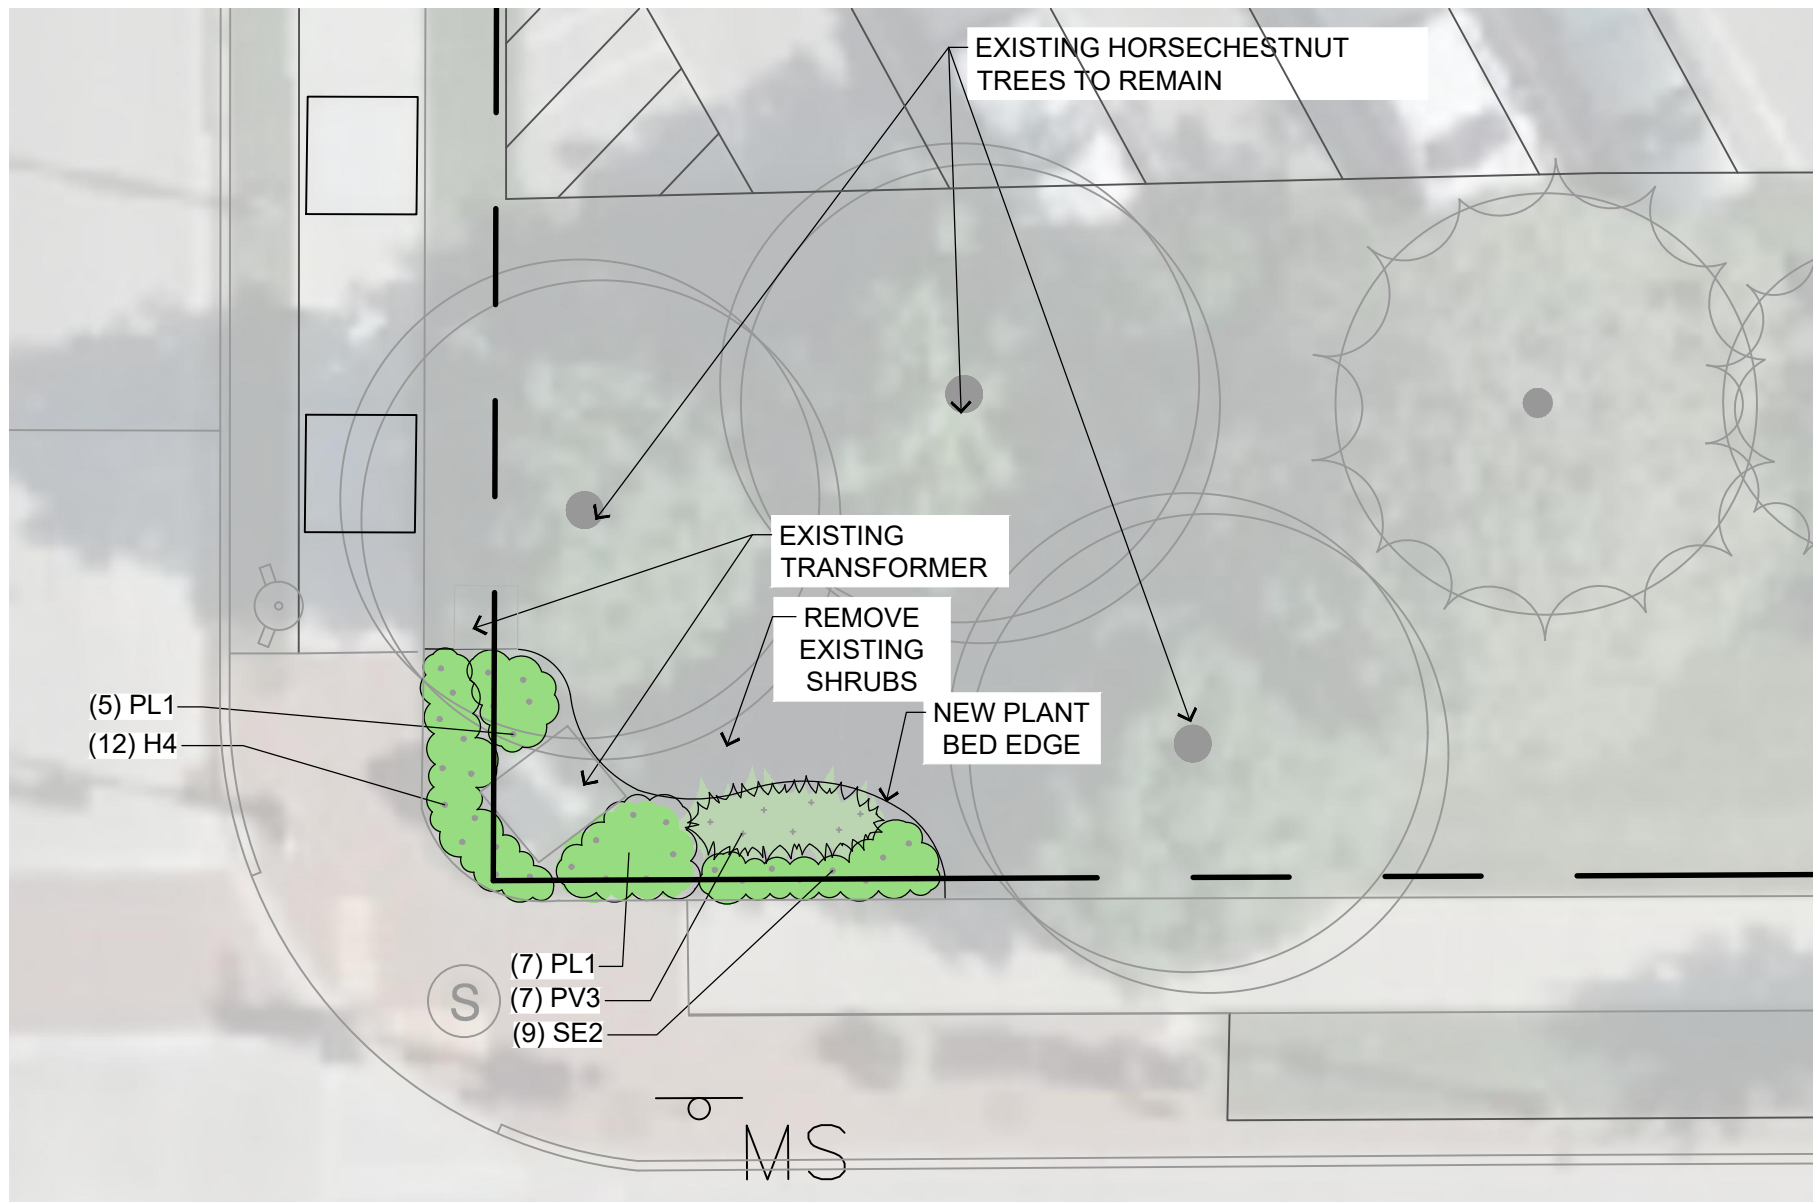


CAPITOL AND MURRAY - AREA 2

1" = 10'


PLANT SCHEDULE ATWATER

DECIDUOUS SHRUBS	QTY	COMMON NAME	BOTANICAL NAME	SIZE	ROOT	REMARKS
HL	13	Little Quick Fire Hydrangea	Hydrangea paniculata 'Little Quick Fire'	18" HT	CONT.	
EVERGREEN SHRUBS	QTY	COMMON NAME	BOTANICAL NAME	SIZE	ROOT	REMARKS
CCJ	5	Calgary Carpet Juniper	Juniperus sabina 'Calgary Carpet' TM	18" SPD	CONT.	
ORNAMENTAL GRASSES	QTY	COMMON NAME	BOTANICAL NAME	SIZE	ROOT	REMARKS
MS8	10	Flame Grass	Miscanthus purpurascens	1 GAL	POT	36" Spacing
PV2	142	Cheyenne Sky Switch Grass	Panicum virgatum 'Cheyenne Sky'	1 GAL	POT	18" Spacing
PV3	7	Heavy Metal Switch Grass	Panicum virgatum 'Heavy Metal'	1 GAL	POT	30" Spacing
PERENNIALS	QTY	COMMON NAME	BOTANICAL NAME	SIZE	ROOT	REMARKS
AL3	29	Millenium Ornamental Onion	Allium x 'Millenium'	4 1/2"	POT	12" Spacing
EC5	36	Kim's Knee High Purple Coneflower	Echinacea purpurea 'Kim's Knee High' TM	4 1/2"	POT	18" Spacing
H4	45	Happy Returns Daylily	Hemerocallis x 'Happy Returns'	4 1/2"	POT	18" Spacing
H16	29	Pardon Me Daylily	Hemerocallis x 'Pardon Me'	4 1/2"	POT	18" Spacing
HE7	12	Carmel Coral Bells	Heuchera villosa 'Carmel'	4 1/2"	POT	18" Spacing
HO4	24	Frances Williams Hosta	Hosta sieboldiana 'Frances Williams'	4 1/2"	POT	24" Spacing
HO7	52	August Moon Hosta	Hosta x 'August Moon'	4 1/2"	POT	18" Spacing
NE3	24	Walkers Low Catmint	Nepeta x 'faassenii' 'Walkers Low'	4 1/2"	POT	24" Spacing
PL1	32	Little Spire Russian Sage	Perovskia x 'Little Spire'	4 1/2"	POT	18" Spacing
RU9	21	American Gold Rush Showy Coneflower	Rudbeckia x American Gold Rush	4 1/2"	POT	18" Spacing
SE2	35	Autumn Fire Sedum	Sedum spectabile 'Autumn Fire'	4 1/2"	POT	24" Spacing

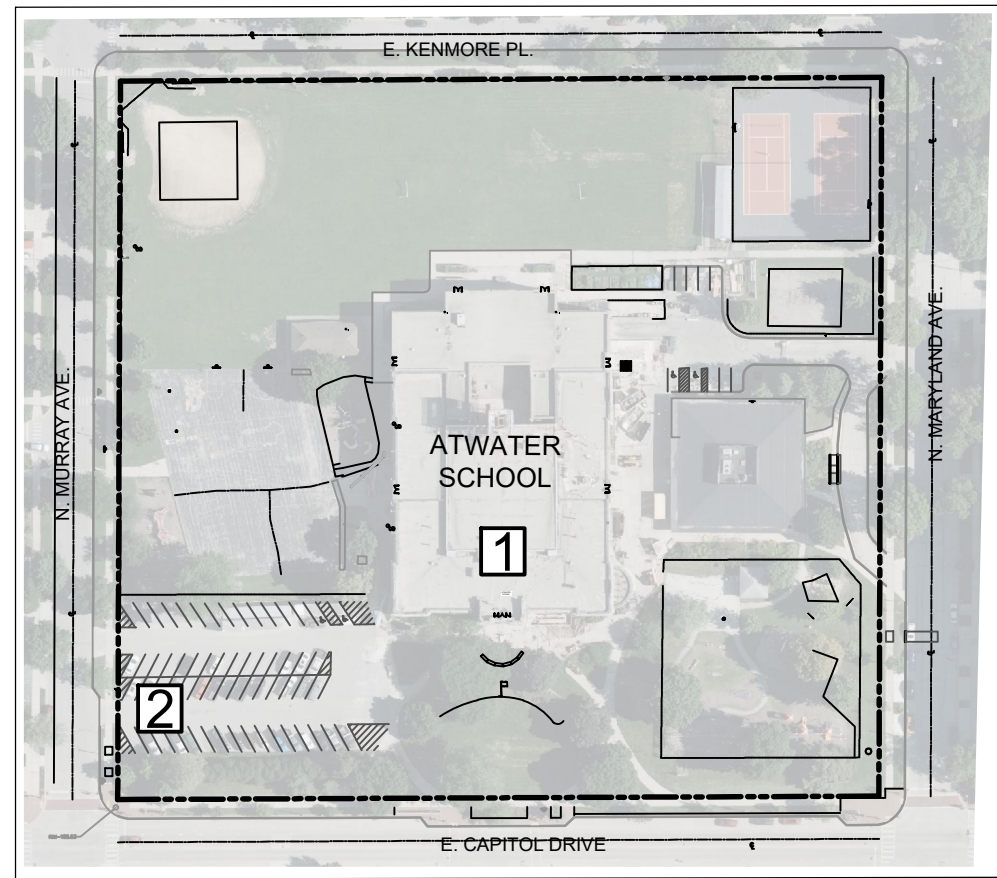

SITE KEY

NTS

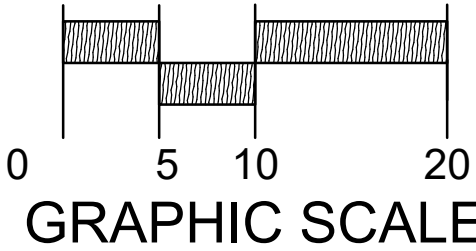


Know what's below.
Call before you dig.


R.A.SMITH, INC. ASSUMES NO RESPONSIBILITY FOR DAMAGES, LIABILITY OR COSTS RESULTING FROM CHANGES OR ALTERATIONS MADE TO THIS PLAN WITHOUT THE EXPRESSED WRITTEN CONSENT OF R.A.SMITH, INC.

ALL COPYRIGHTS TO THESE DRAWINGS ARE RESERVED. THEY MAY NOT BE COPIED, CHANGED, OR ASSIGNED TO ANY THIRD PARTY IN ANY MANNER WITHOUT OBTAINING THE EXPRESSED WRITTEN PERMISSION OF R.A.SMITH, INC.


DESCRIPTION	
DATE	
16745 W. Bluemound Road Brookfield, WI 53005-5938 (262) 781-1000 rasmith.com	
raSmith CREATIVITY BEYOND ENGINEERING	
Brookfield, WI Milwaukee, WI Appleton, WI Madison, WI Cedarburg, WI Naperville, IL Irvine, CA	
ATWATER ELEMENTARY SCHOOL SHOREWOOD, WI	LANDSCAPE RENOVATION AND IMPROVEMENTS
© COPYRIGHT 2023 R.A. Smith, Inc. DATE: 04/25/23 SCALE: 1" = 10' JOB NO. 3220080 PROJECT MANAGER: TOM MORTENSEN, PLA, ASLA DESIGNED BY: REW CHECKED BY: TM SHEET NUMBER L203	

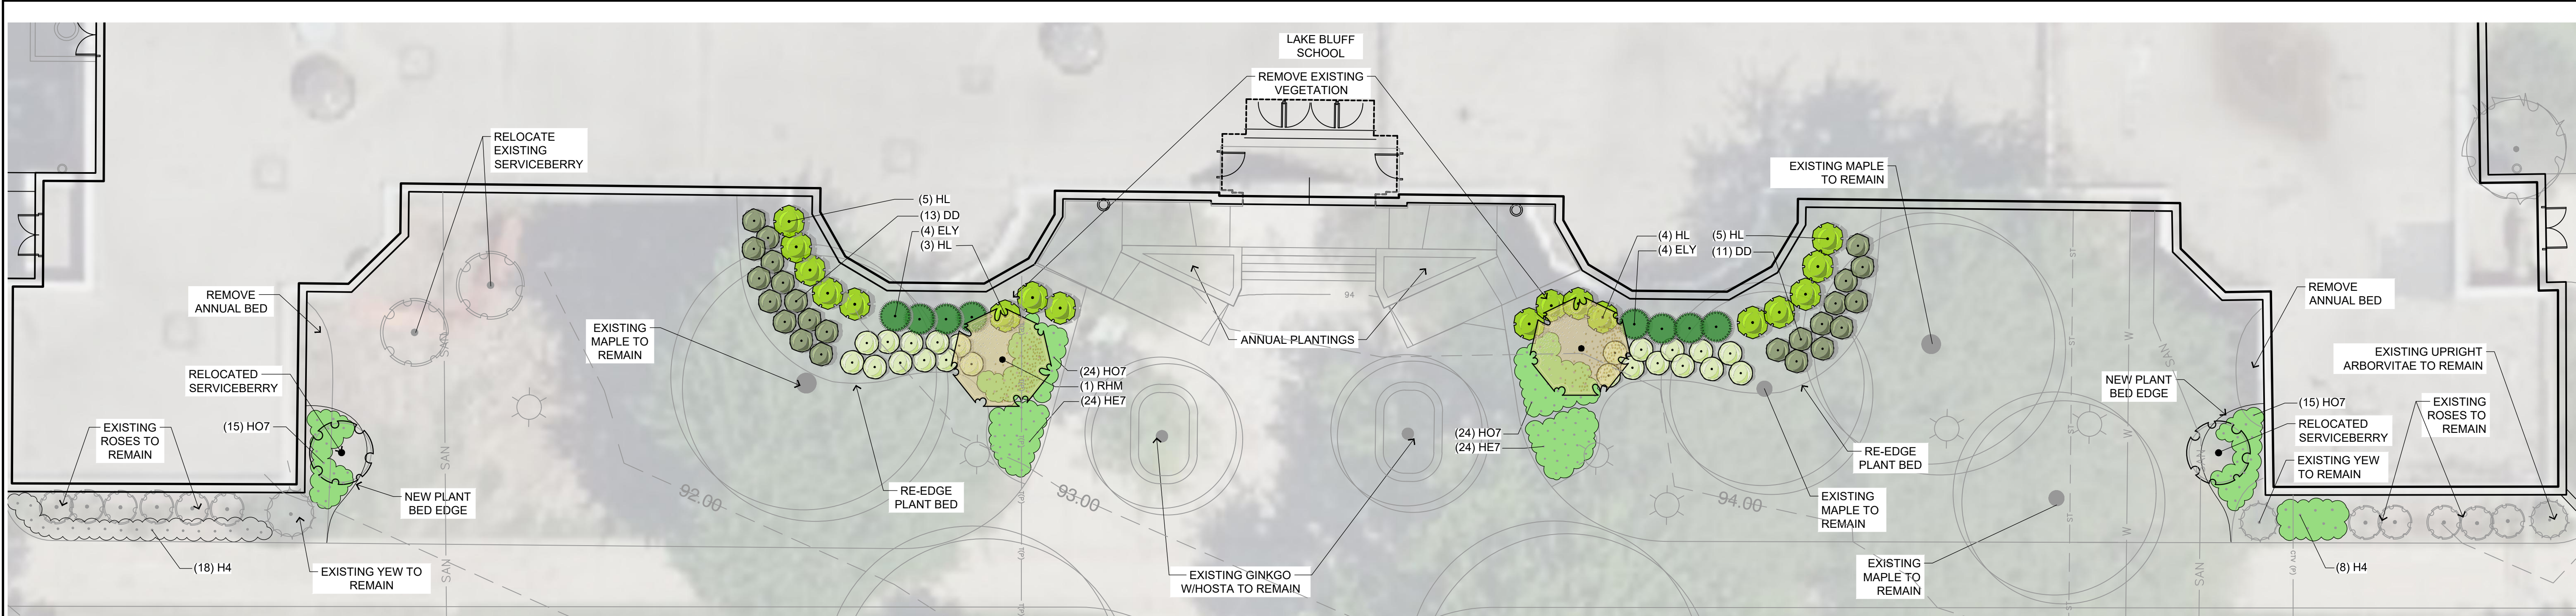


MAIN ENTRANCE - AREA 1
1" = 10'

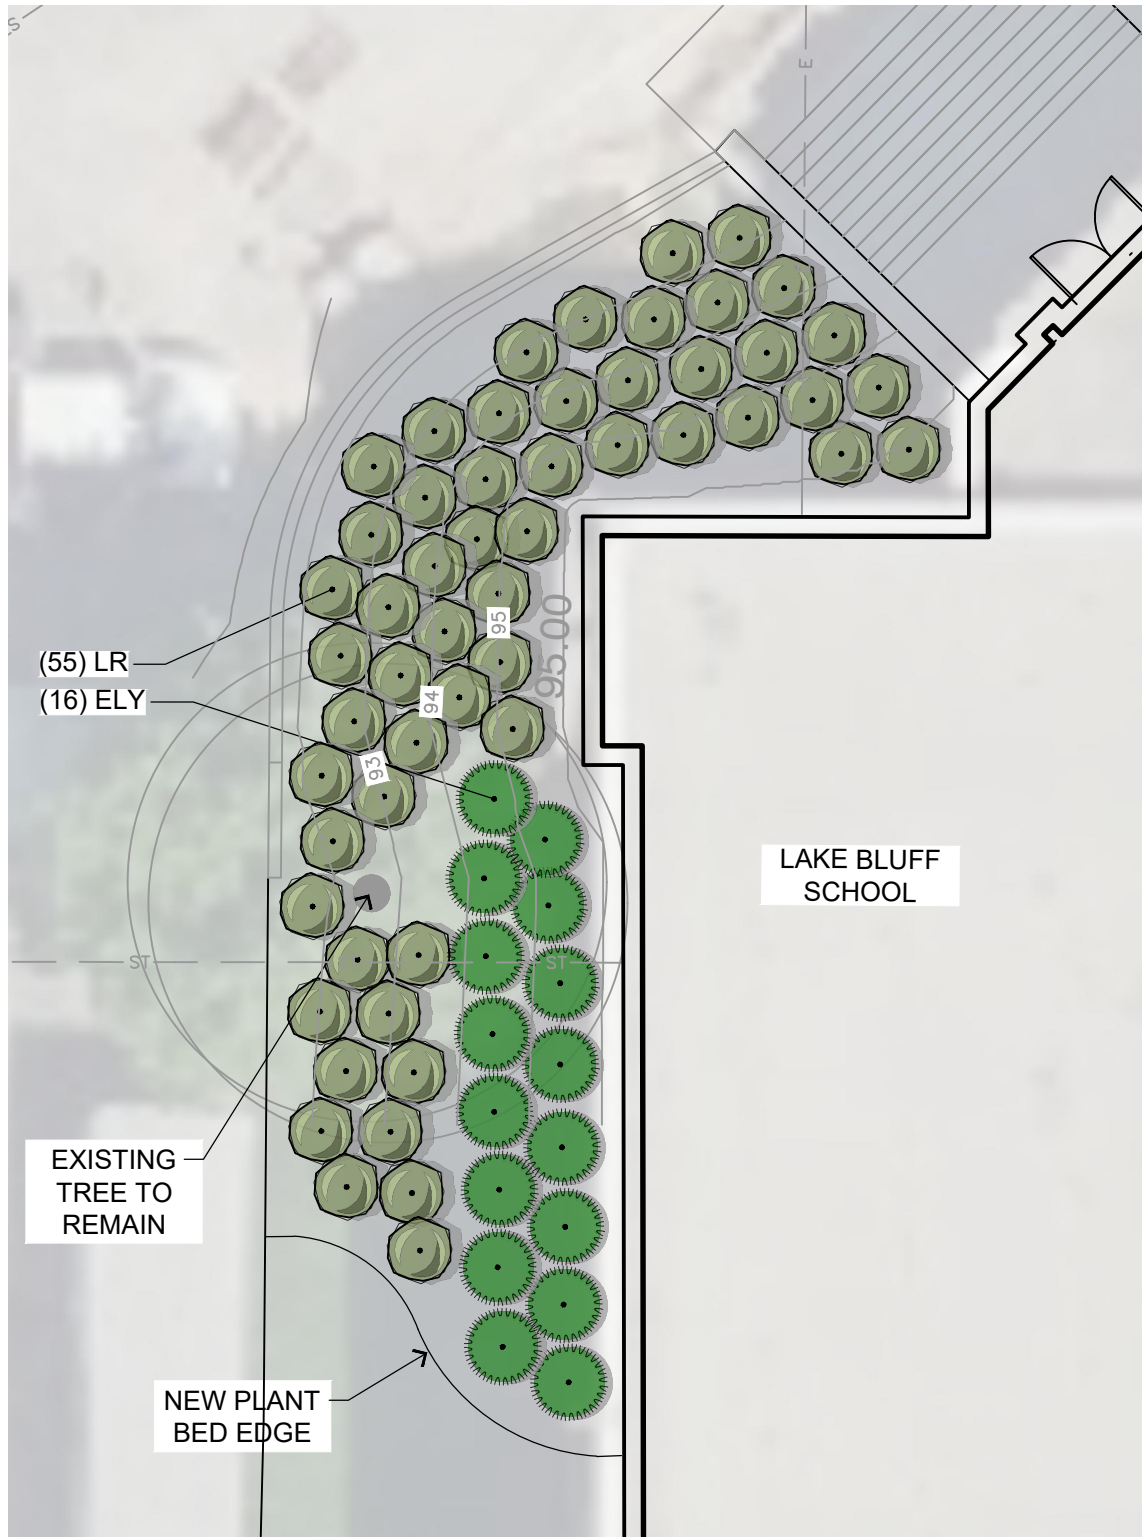


NORTHWEST ENTRANCE - AREA 2
1" = 10'

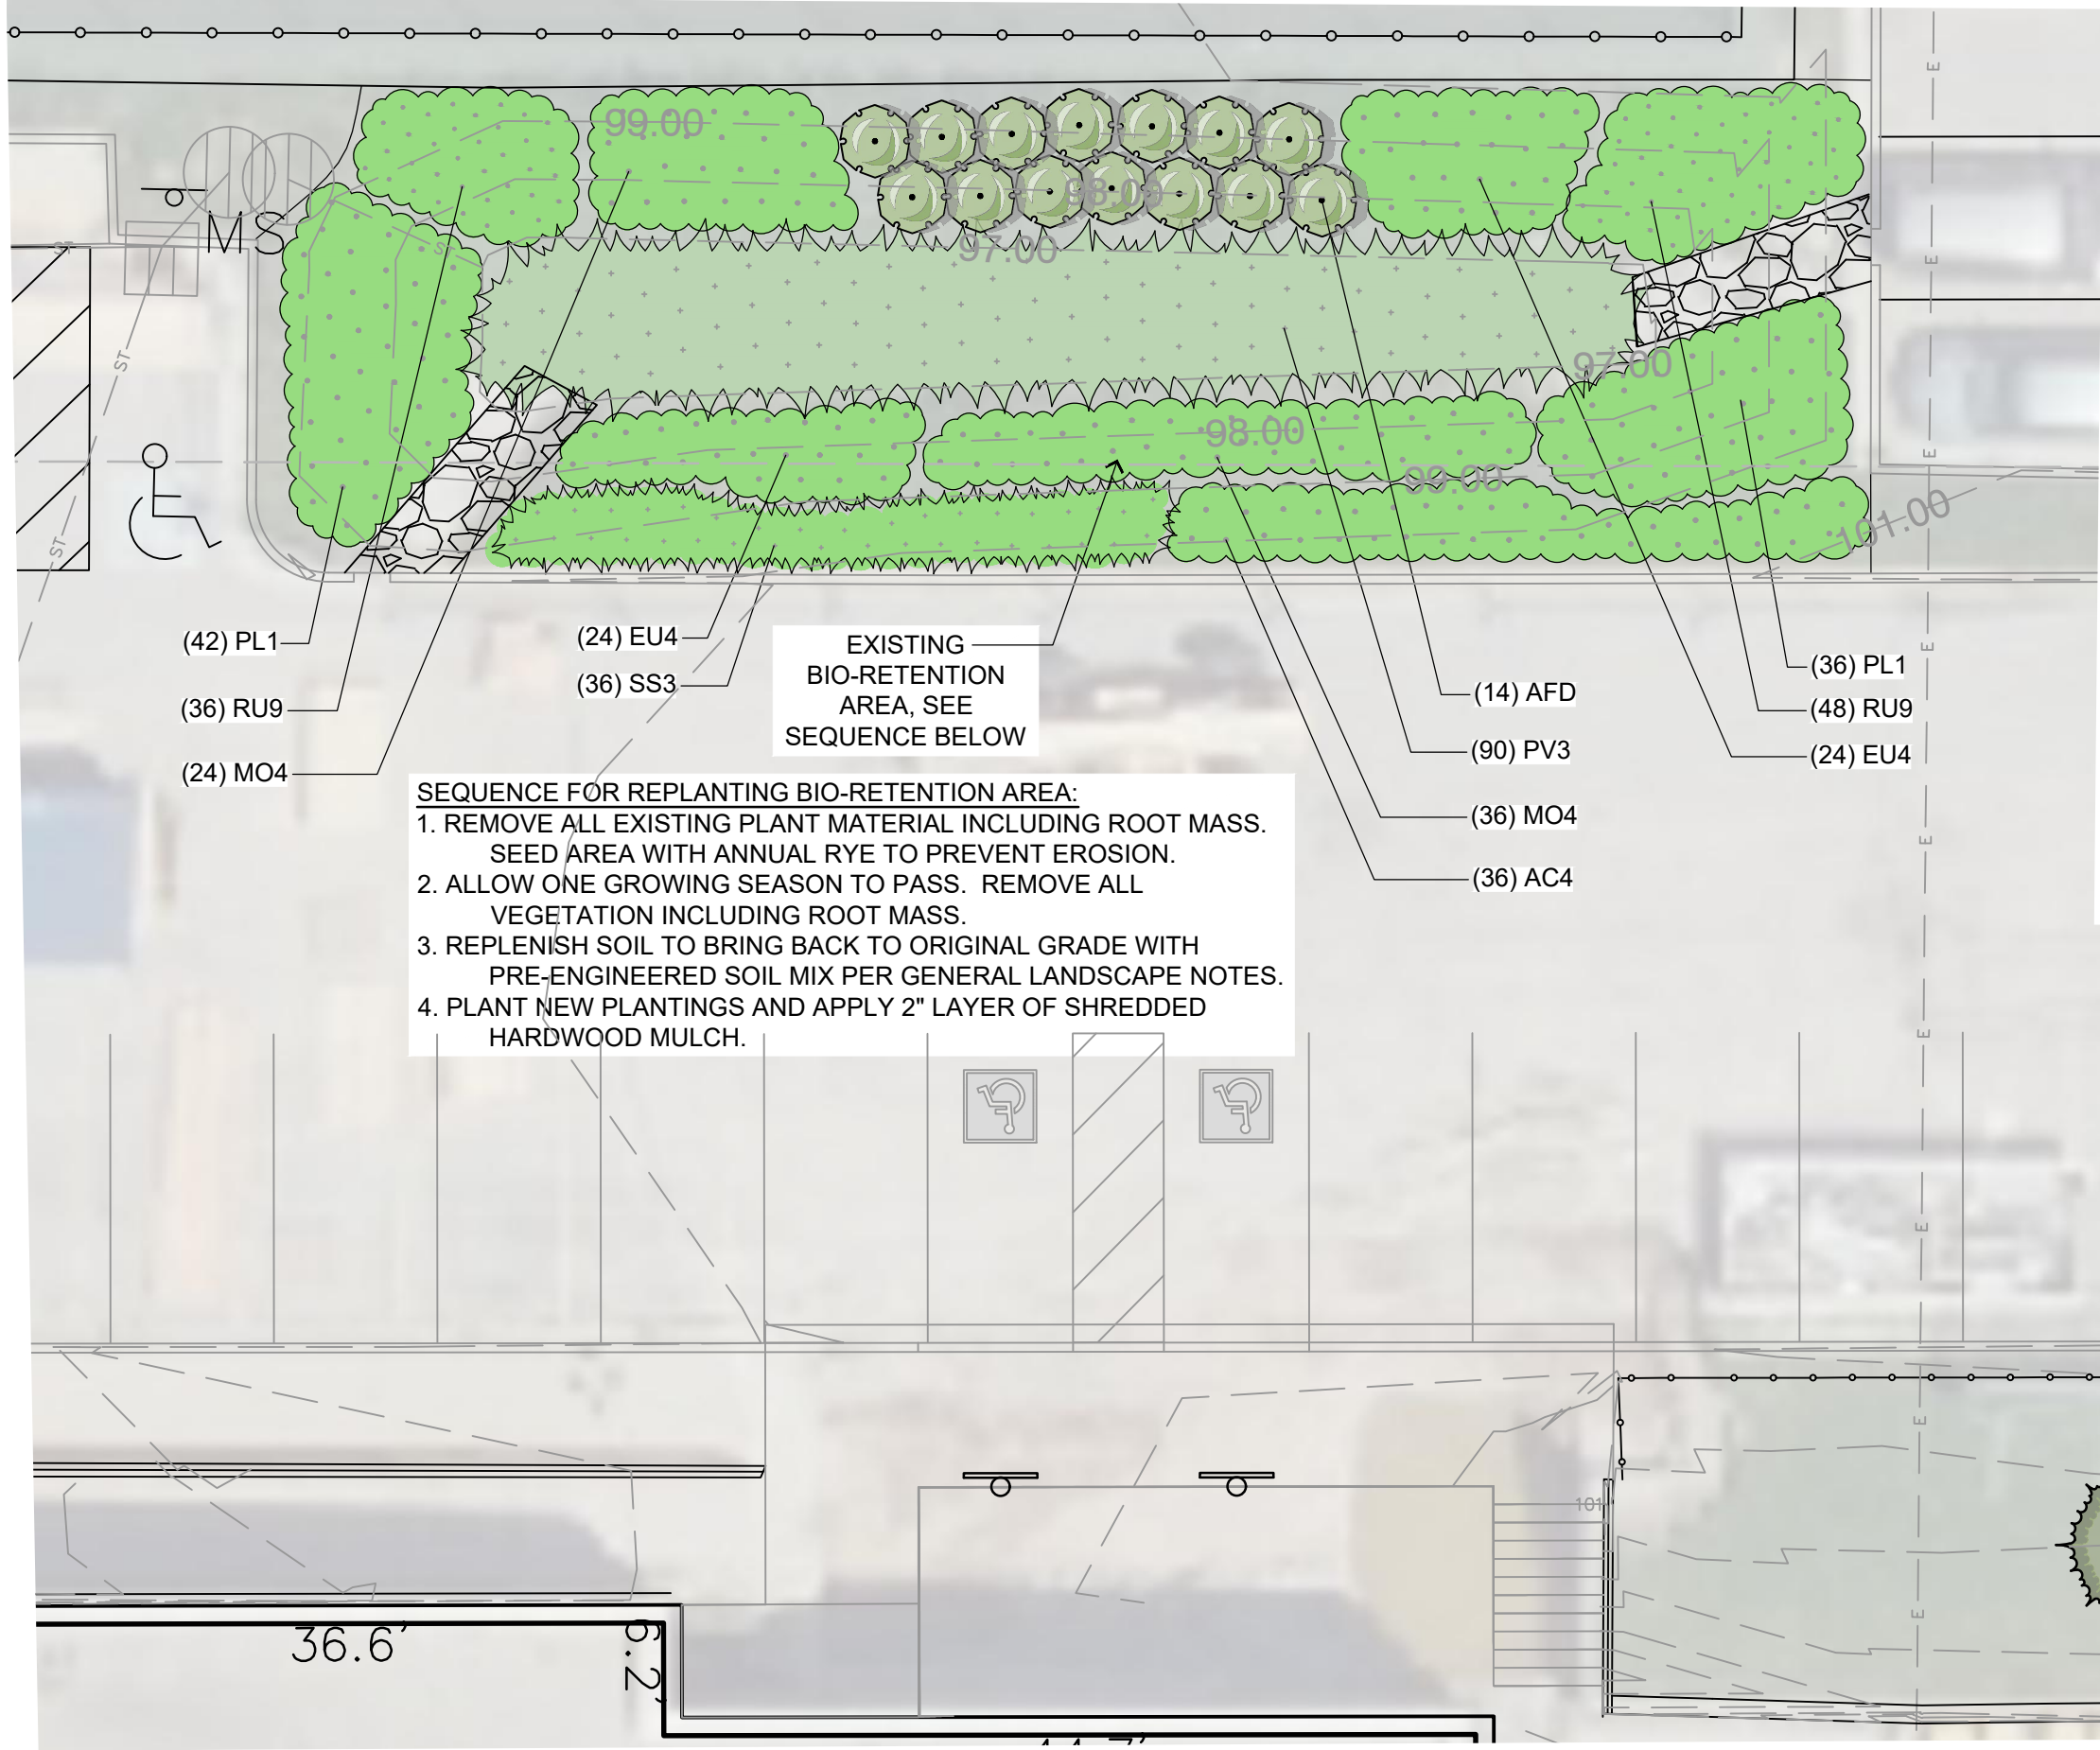

STORM WATER AREA - AREA 4
1" = 10'

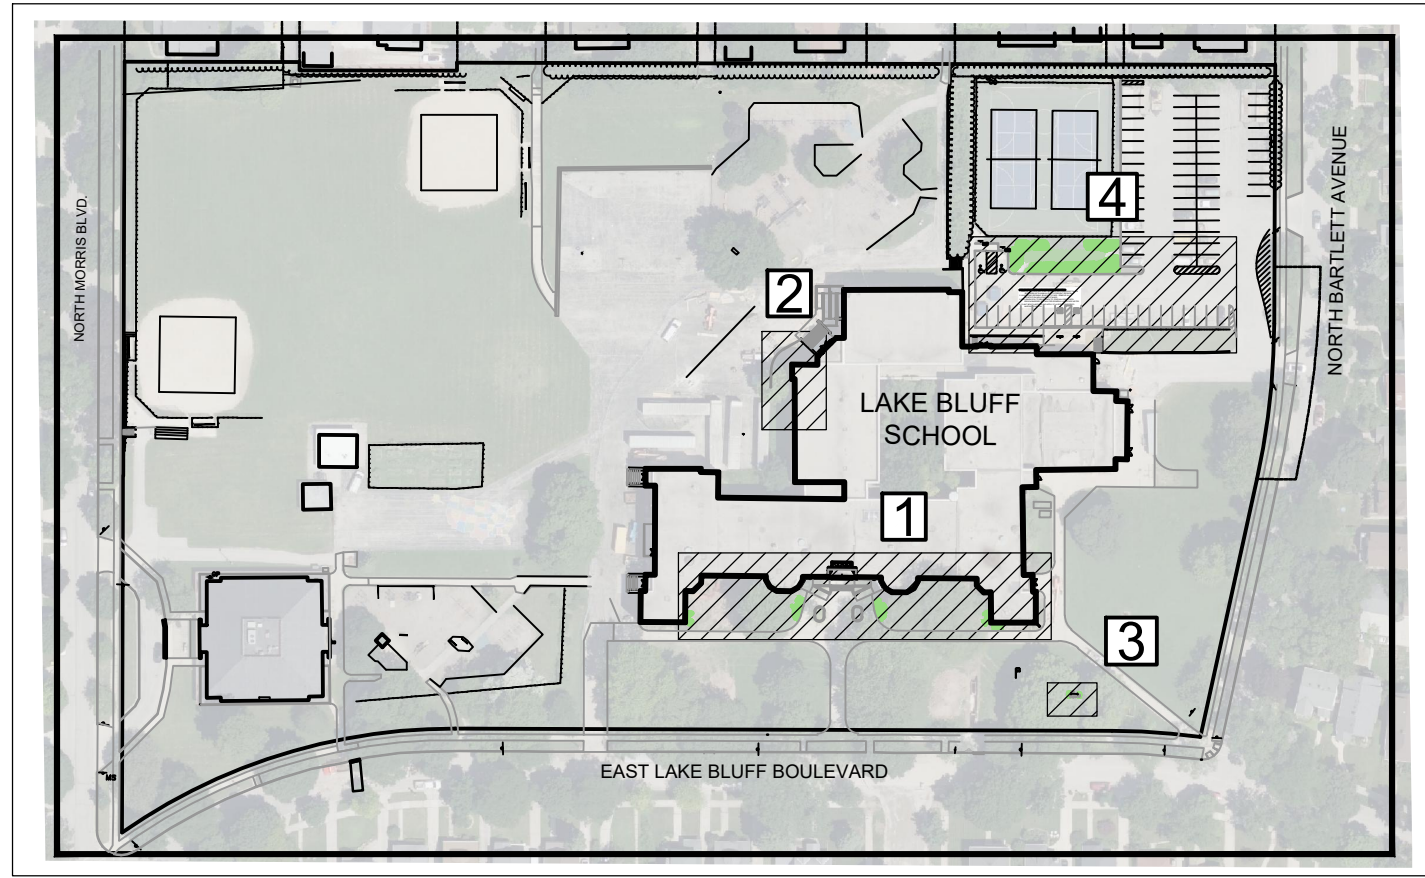

SITE KEY
NTS


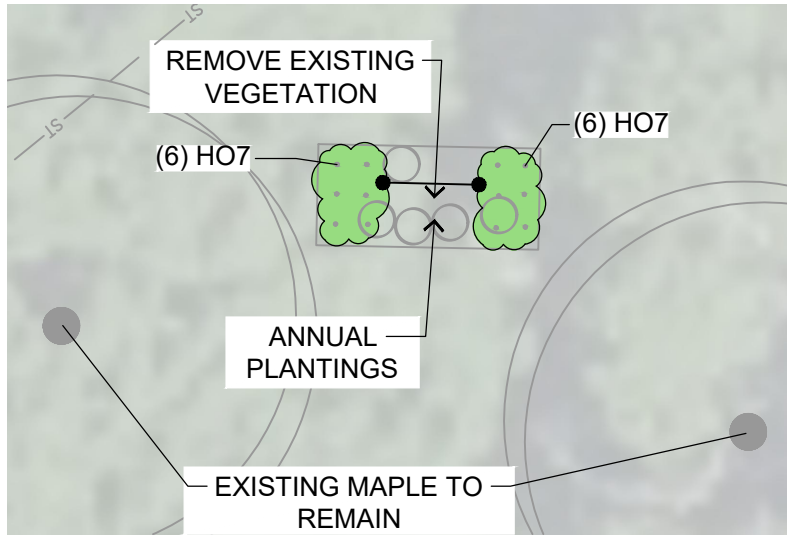


MONUMENT SIGN - AREA 3
1" = 10'

PLANT SCHEDULE LAKE BLUFF

EVERGREEN TREES	QTY	COMMON NAME	BOTANICAL NAME	SIZE	ROOT	REMARKS
CJ	5	Canarti Juniper	Juniperus virginiana 'Canarti'	6' HT	B&B	Semi-sheared, fully branched to ground
ORNAMENTAL TREES	QTY	COMMON NAME	BOTANICAL NAME	SIZE	ROOT	REMARKS
RHM	2	Robin Hill Serviceberry	Amelanchier x grandiflora 'Robin Hill'	7' HT	B&B	Clump, min. 3 stems
DECIDUOUS SHRUBS	QTY	COMMON NAME	BOTANICAL NAME	SIZE	ROOT	REMARKS
AGZ	22	Ground Hug® Black Chokeberry	Aronia melanocarpa 'UCCONAM012'	12' HT	CONT.	
AFD	14	Arctic Fire Dogwood	Cornus sericea 'Farrow'	15' HT	CONT.	
DD	24	Yuki Cherry Blossom® Deutzia	Deutzia x 'NCDX2'	12' HT	CONT.	
LR	55	Kodiak® Orange Diervilla	Diervilla x 'GZX8544'	15' HT	CONT.	
HL	17	Little Quick Fire Hydrangea	Hydrangea paniculata 'Little Quick Fire'	18' HT	CONT.	
EVERGREEN SHRUBS	QTY	COMMON NAME	BOTANICAL NAME	SIZE	ROOT	REMARKS
ELY	24	Everlow Yew	Taxus x media 'Everlow'	18' HT	B&B	

ORNAMENTAL GRASSES	QTY	COMMON NAME	BOTANICAL NAME	SIZE	ROOT	REMARKS
PV3	90	Heavy Metal Switch Grass	Panicum virgatum 'Heavy Metal'	1 GAL	POT	30" Spacing
SS3	36	Carousel Little Bluestem Grass	Schizachyrium scoparium 'Carousel'	1 GAL	POT	24" Spacing
PERENNIALS	QTY	COMMON NAME	BOTANICAL NAME	SIZE	ROOT	REMARKS
AC4	36	Moonshine Yarrow	Achillea x 'Moonshine'	4 1/2"	POT	24" Spacing
EU4	48	Little Joe Joe-Pye Weed	Eutrochium dubium 'Little Joe'	4 1/2"	POT	24" Spacing
H4	26	Happy Returns Daylily	Hemerocallis x 'Happy Returns'	4 1/2"	POT	18" Spacing
HE7	48	Carmel Coral Bellis	Heuchera villosa 'Carmel'	4 1/2"	POT	18" Spacing
HO7	90	August Moon Hosta	Hosta x 'August Moon'	4 1/2"	POT	18" Spacing
MO4	60	Jacob Cline Bergamot	Monarda x 'Jacob Cline'	4 1/2"	POT	24" Spacing
PL1	78	Little Spire Russian Sage	Perovskia x 'Little Spire'	4 1/2"	POT	18" Spacing
RU9	84	American Gold Rush Showy Coneflower	Rudbeckia x American Gold Rush	4 1/2"	POT	18" Spacing

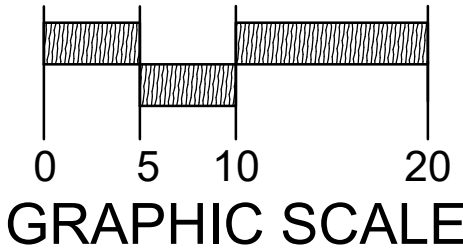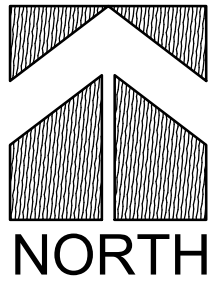

Know what's below.
Call before you dig.

R.A.SMITH, INC. ASSUMES NO RESPONSIBILITY FOR DAMAGES, LIABILITY OR COSTS RESULTING FROM CHANGES OR ALTERATIONS MADE TO THIS PLAN WITHOUT THE EXPRESSED WRITTEN CONSENT OF R.A.SMITH, INC.
ALL COPYRIGHTS TO THESE DRAWINGS ARE RESERVED. THEY MAY NOT BE COPIED, CHANGED, OR ASSIGNED TO ANY THIRD PARTY IN ANY MANNER WITHOUT OBTAINING THE EXPRESSED WRITTEN PERMISSION OF R.A.SMITH, INC.

DESCRIPTION

DATE

16745 W. Bluemound Road
Brookfield, WI 53005-5938
(262) 781-1000
rasmith.com

rasmith
CREATIVITY BEYOND ENGINEERING

Brookfield, WI | Milwaukee, WI | Appleton, WI | Madison, WI
Cedarburg, WI | Naperville, IL | Irvine, CA

LAKE BLUFF ELEMENTARY SCHOOL
SHOREWOOD, WI

LANDSCAPE RENOVATION
AND IMPROVEMENTS

© COPYRIGHT 2023
R.A. Smith, Inc.

DATE: 04/25/23

SCALE: 1" = 10'

JOB NO. 3220080

PROJECT MANAGER:
TOM MORTENSEN, PLA, ASLA

DESIGNED BY: REW

CHECKED BY: TM

SHEET NUMBER
L204