

# Design Features



artful scrim for chain link fence



pavement art



colorful painted concrete barriers



movable planters




shade features

# Existing Conditions




# Existing Conditions

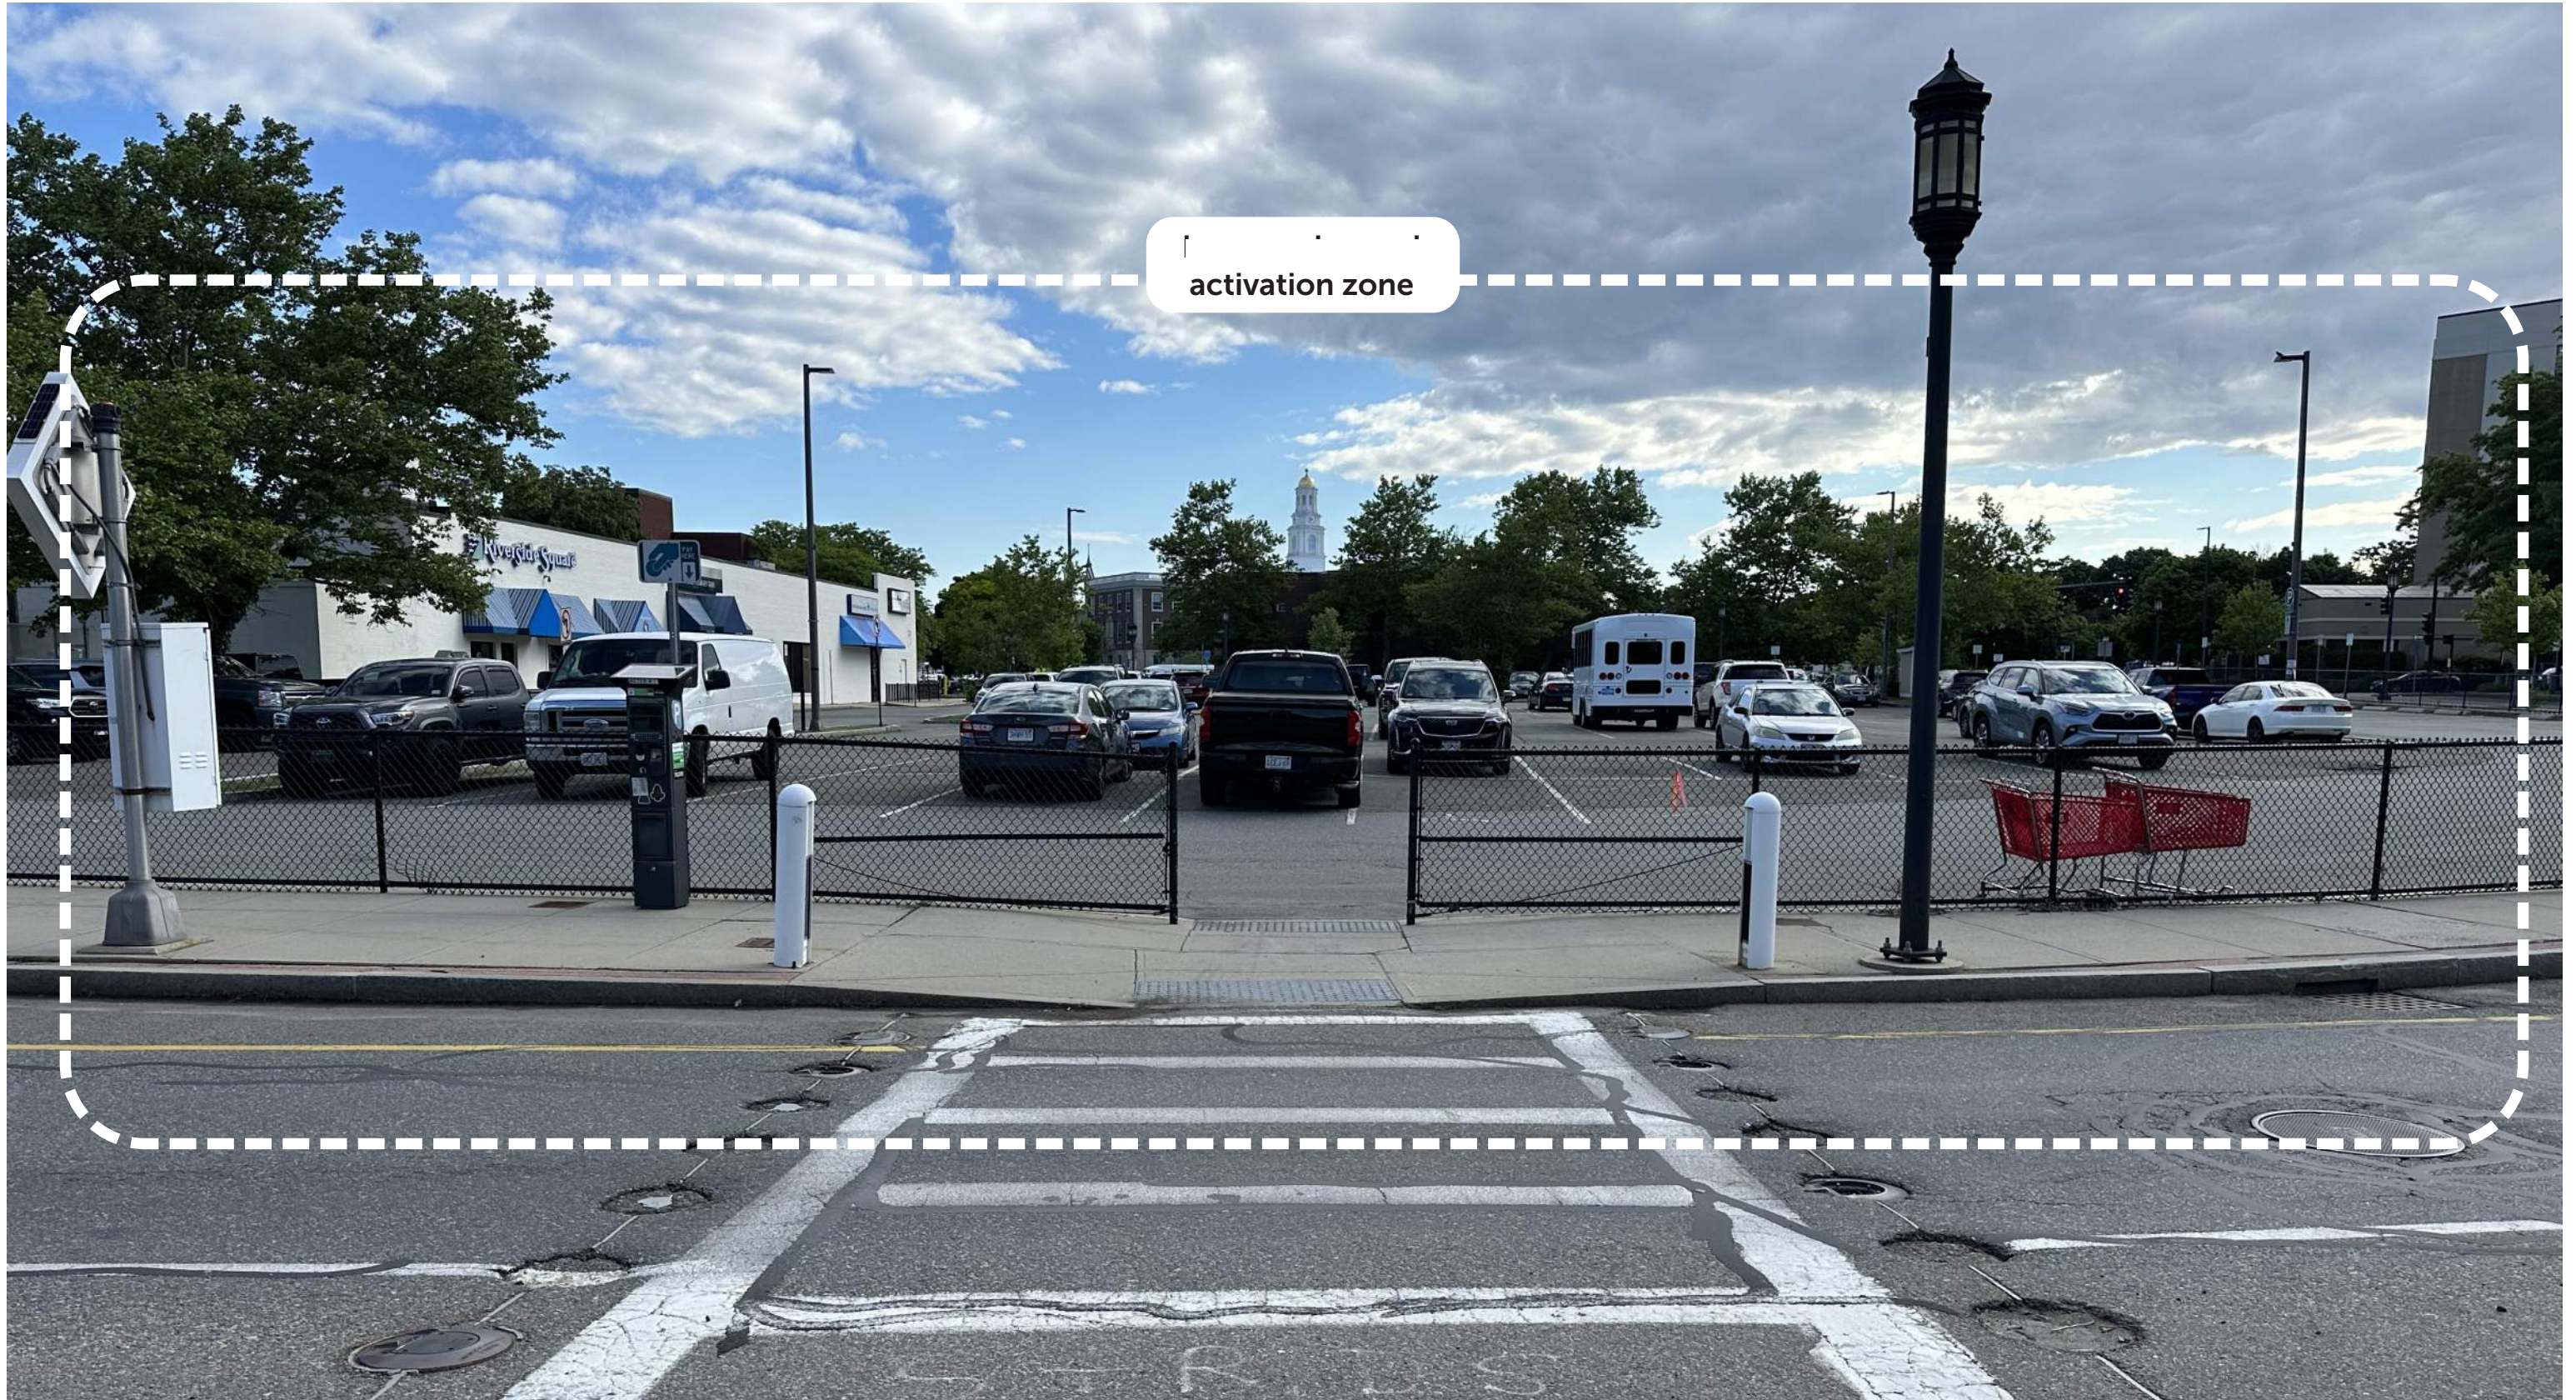

# Crosswalk Art



BEST TO STAY WITHIN THE EXISTING PAINTED CROSSWALK BOUNDARIES.  
City is considering working with an artist on a design.

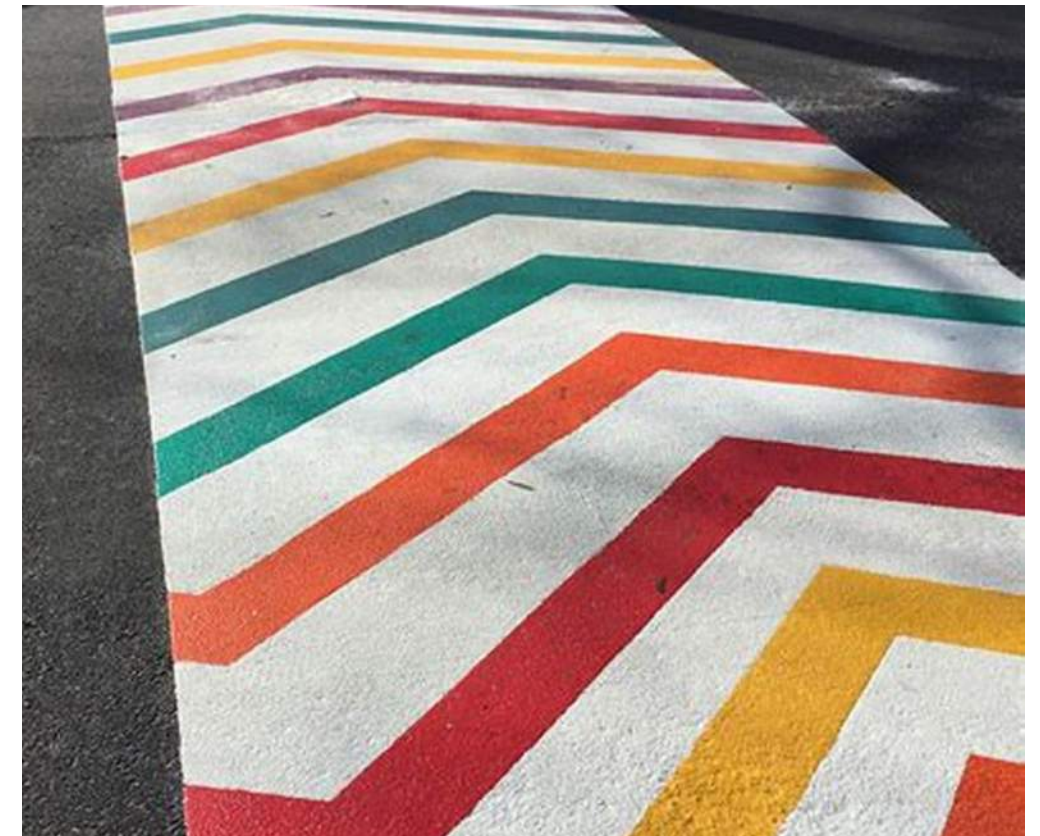

## Clippership Park


CITY OF MEDFORD | 01 AUGUST 2024

# Pavement Art

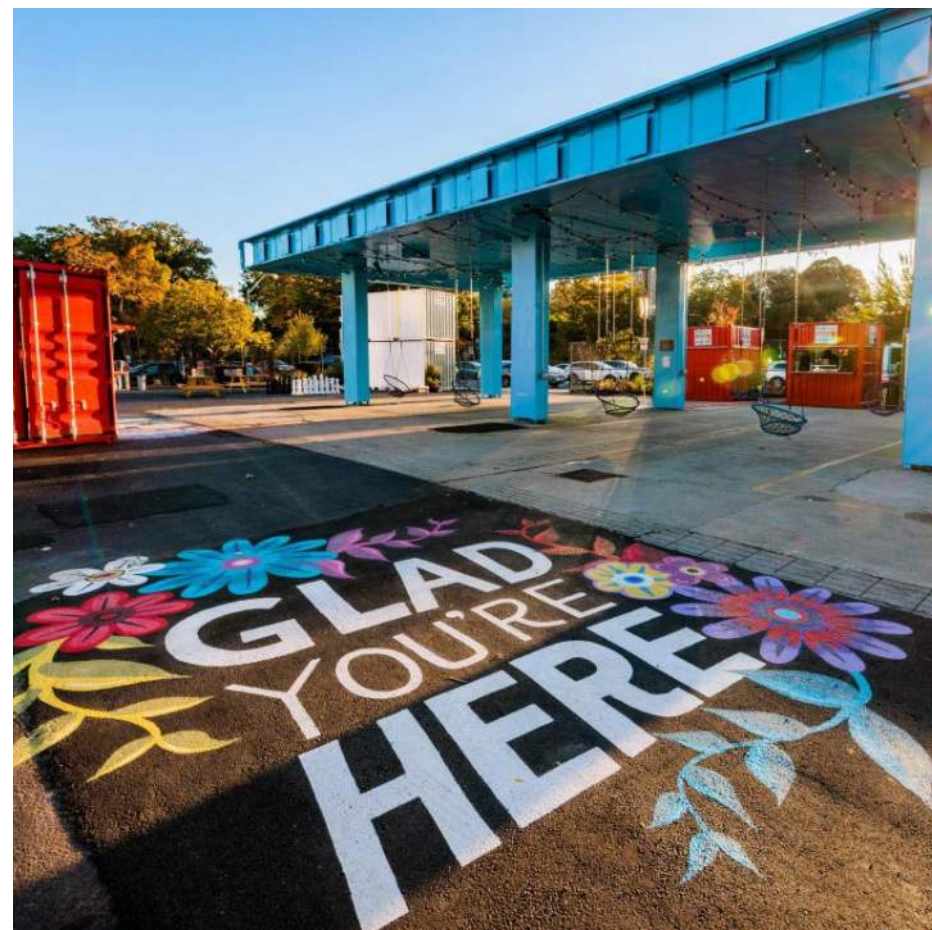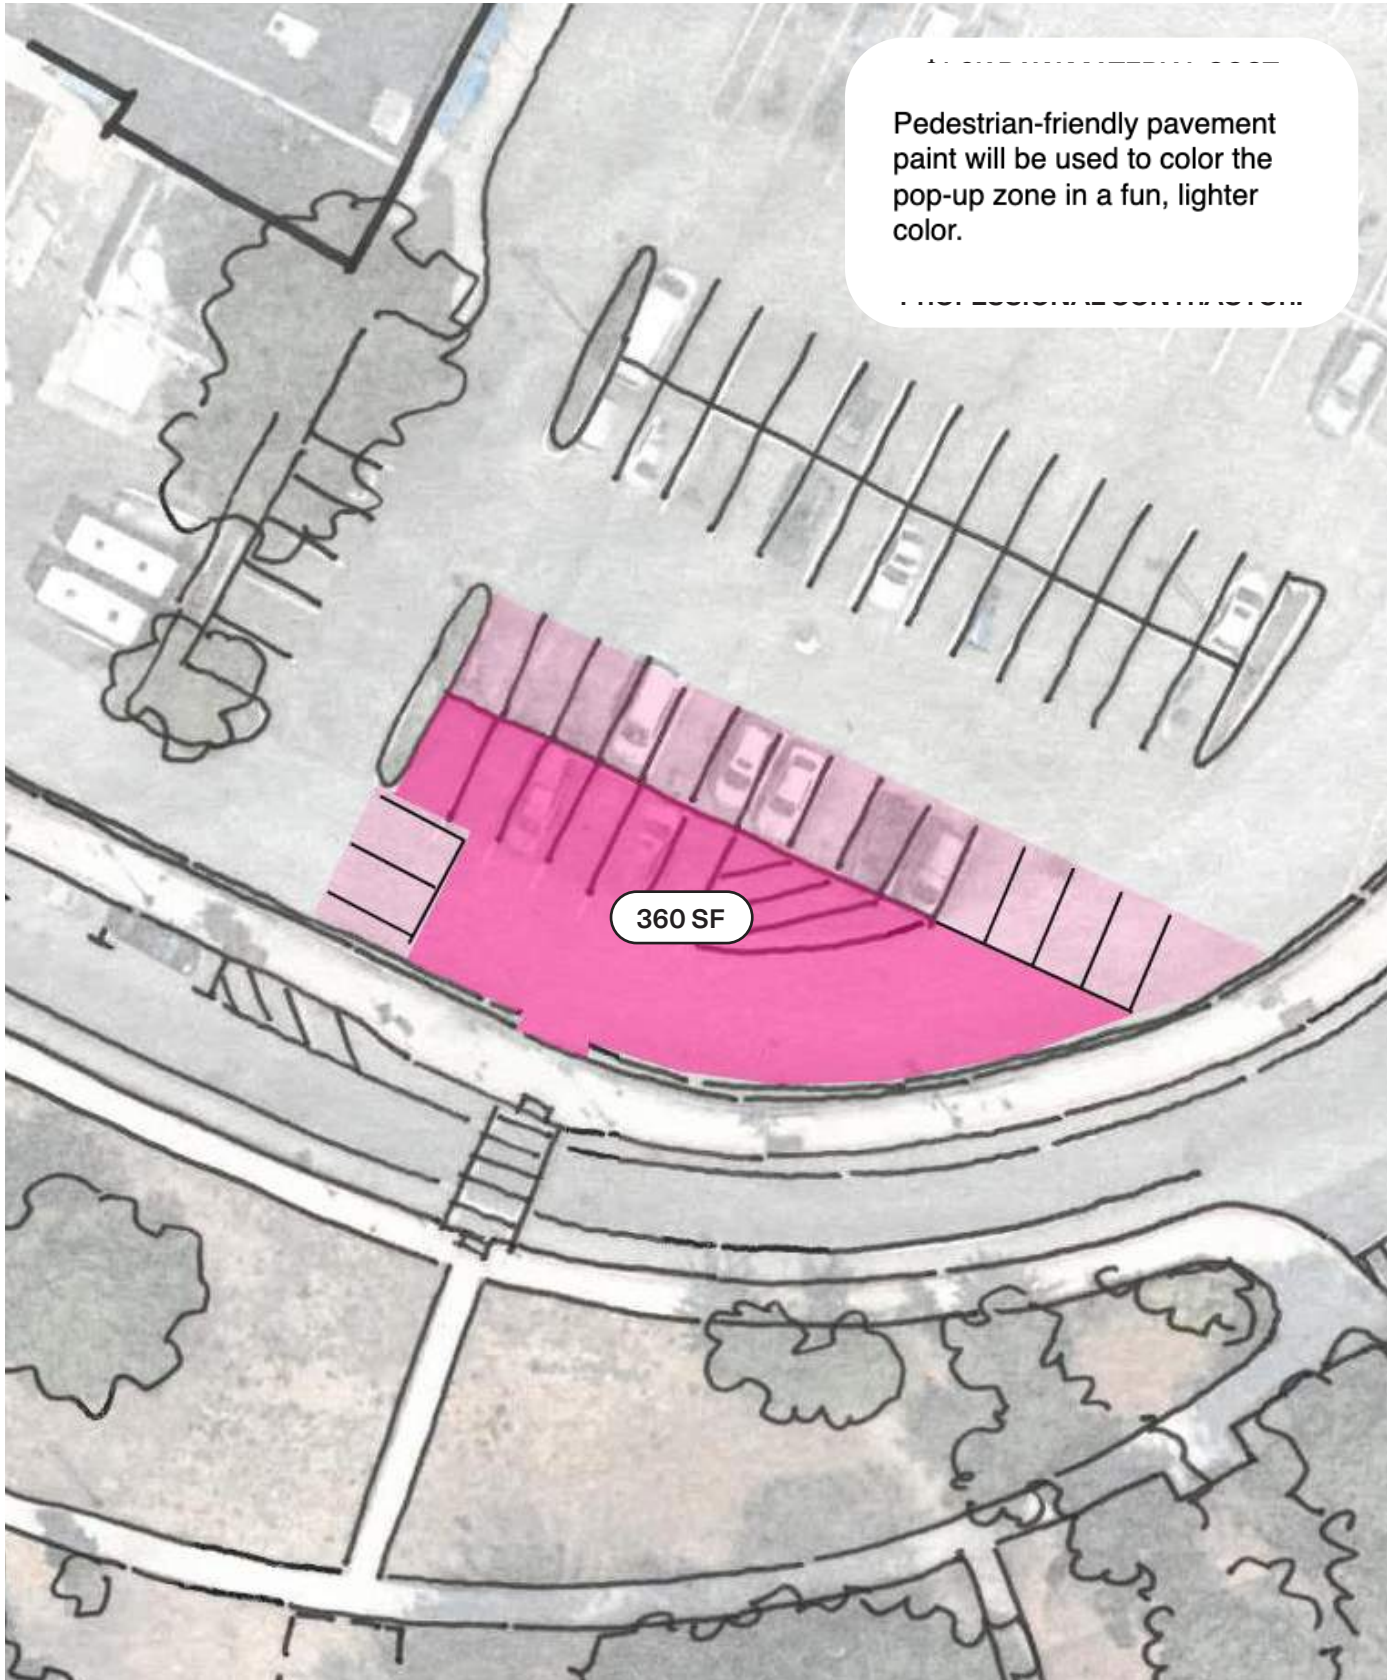


# Fence Art

The City will install a fence scrim along the existing fence celebrating the new space.

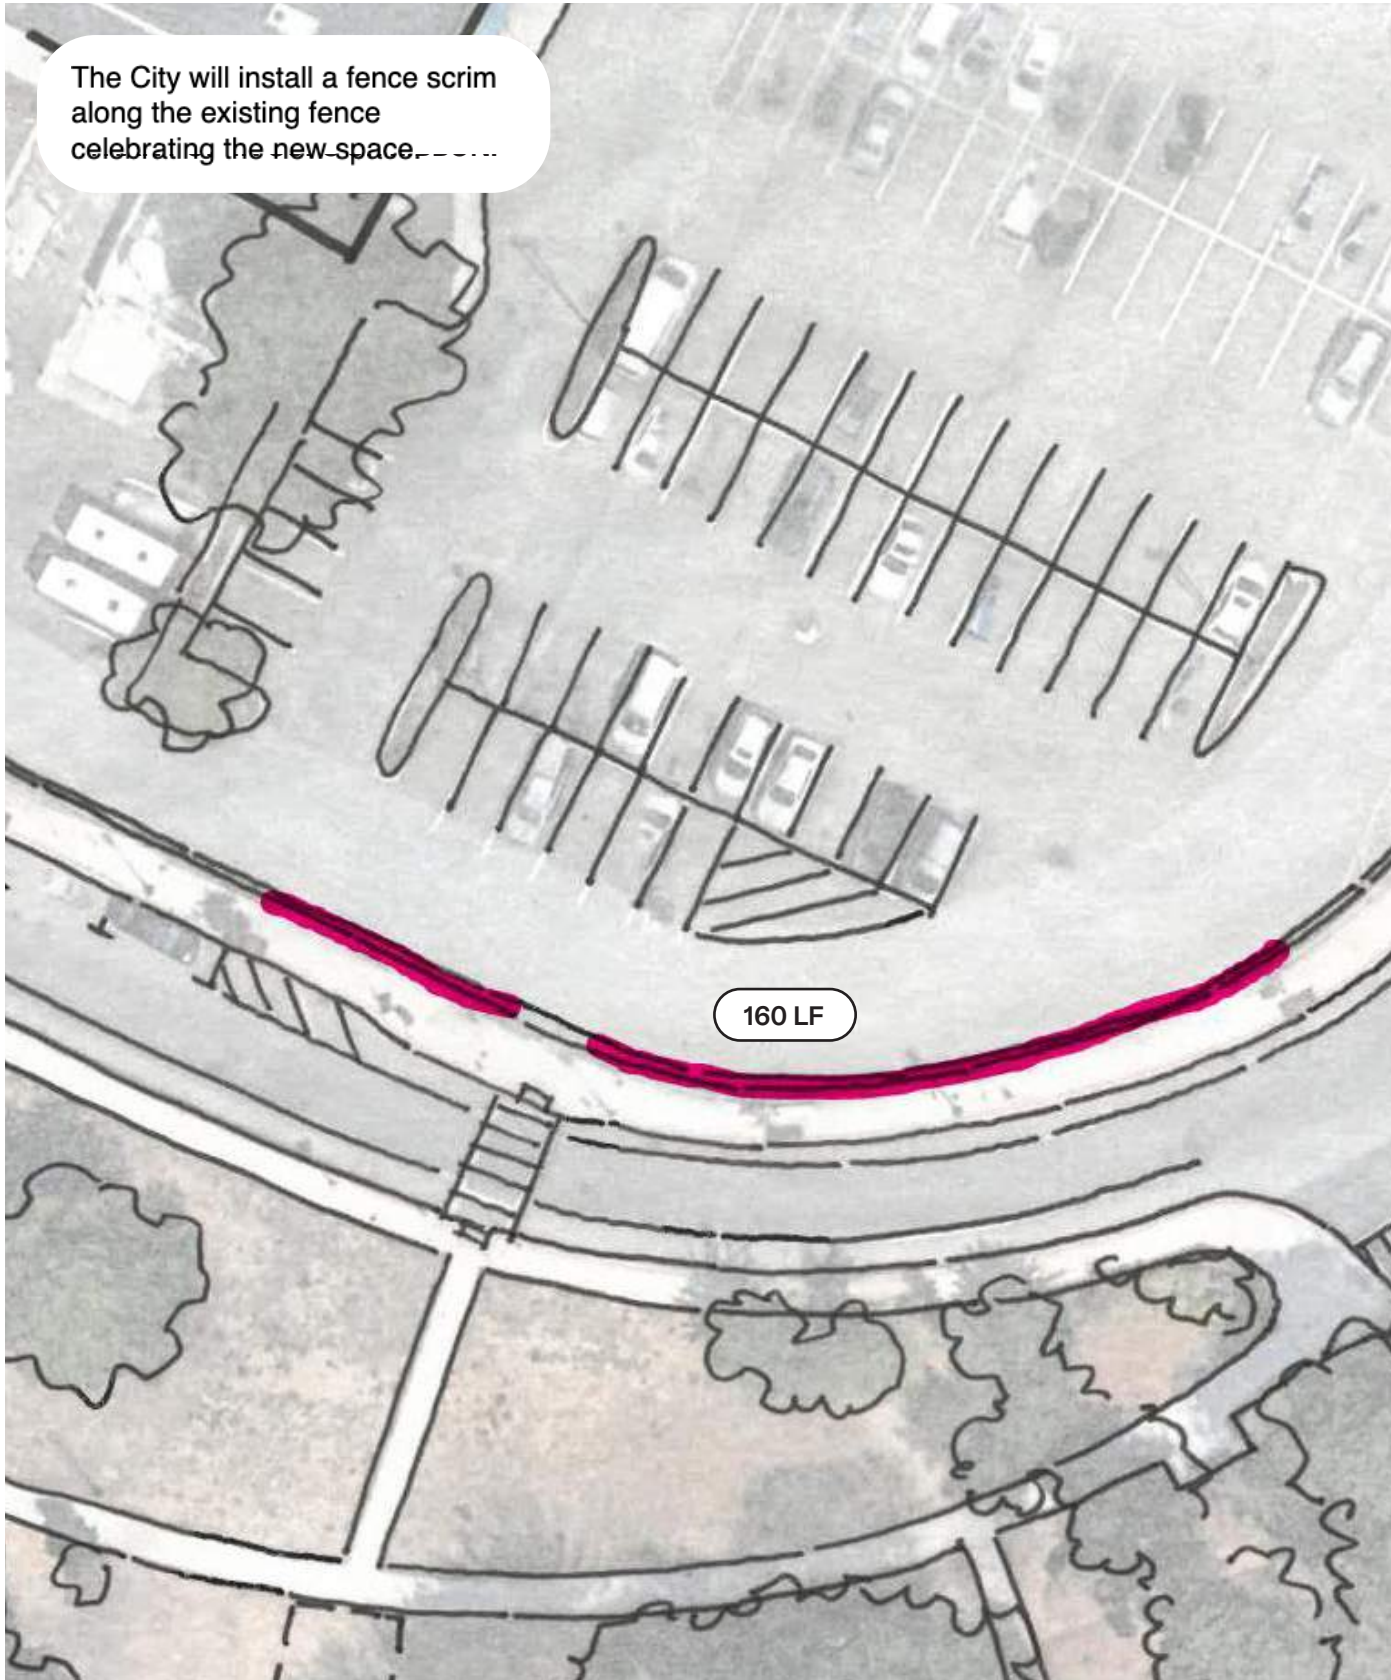

# Perimeter Barrier

Painted concrete barriers will fence off the space and add color and interest with local designs.

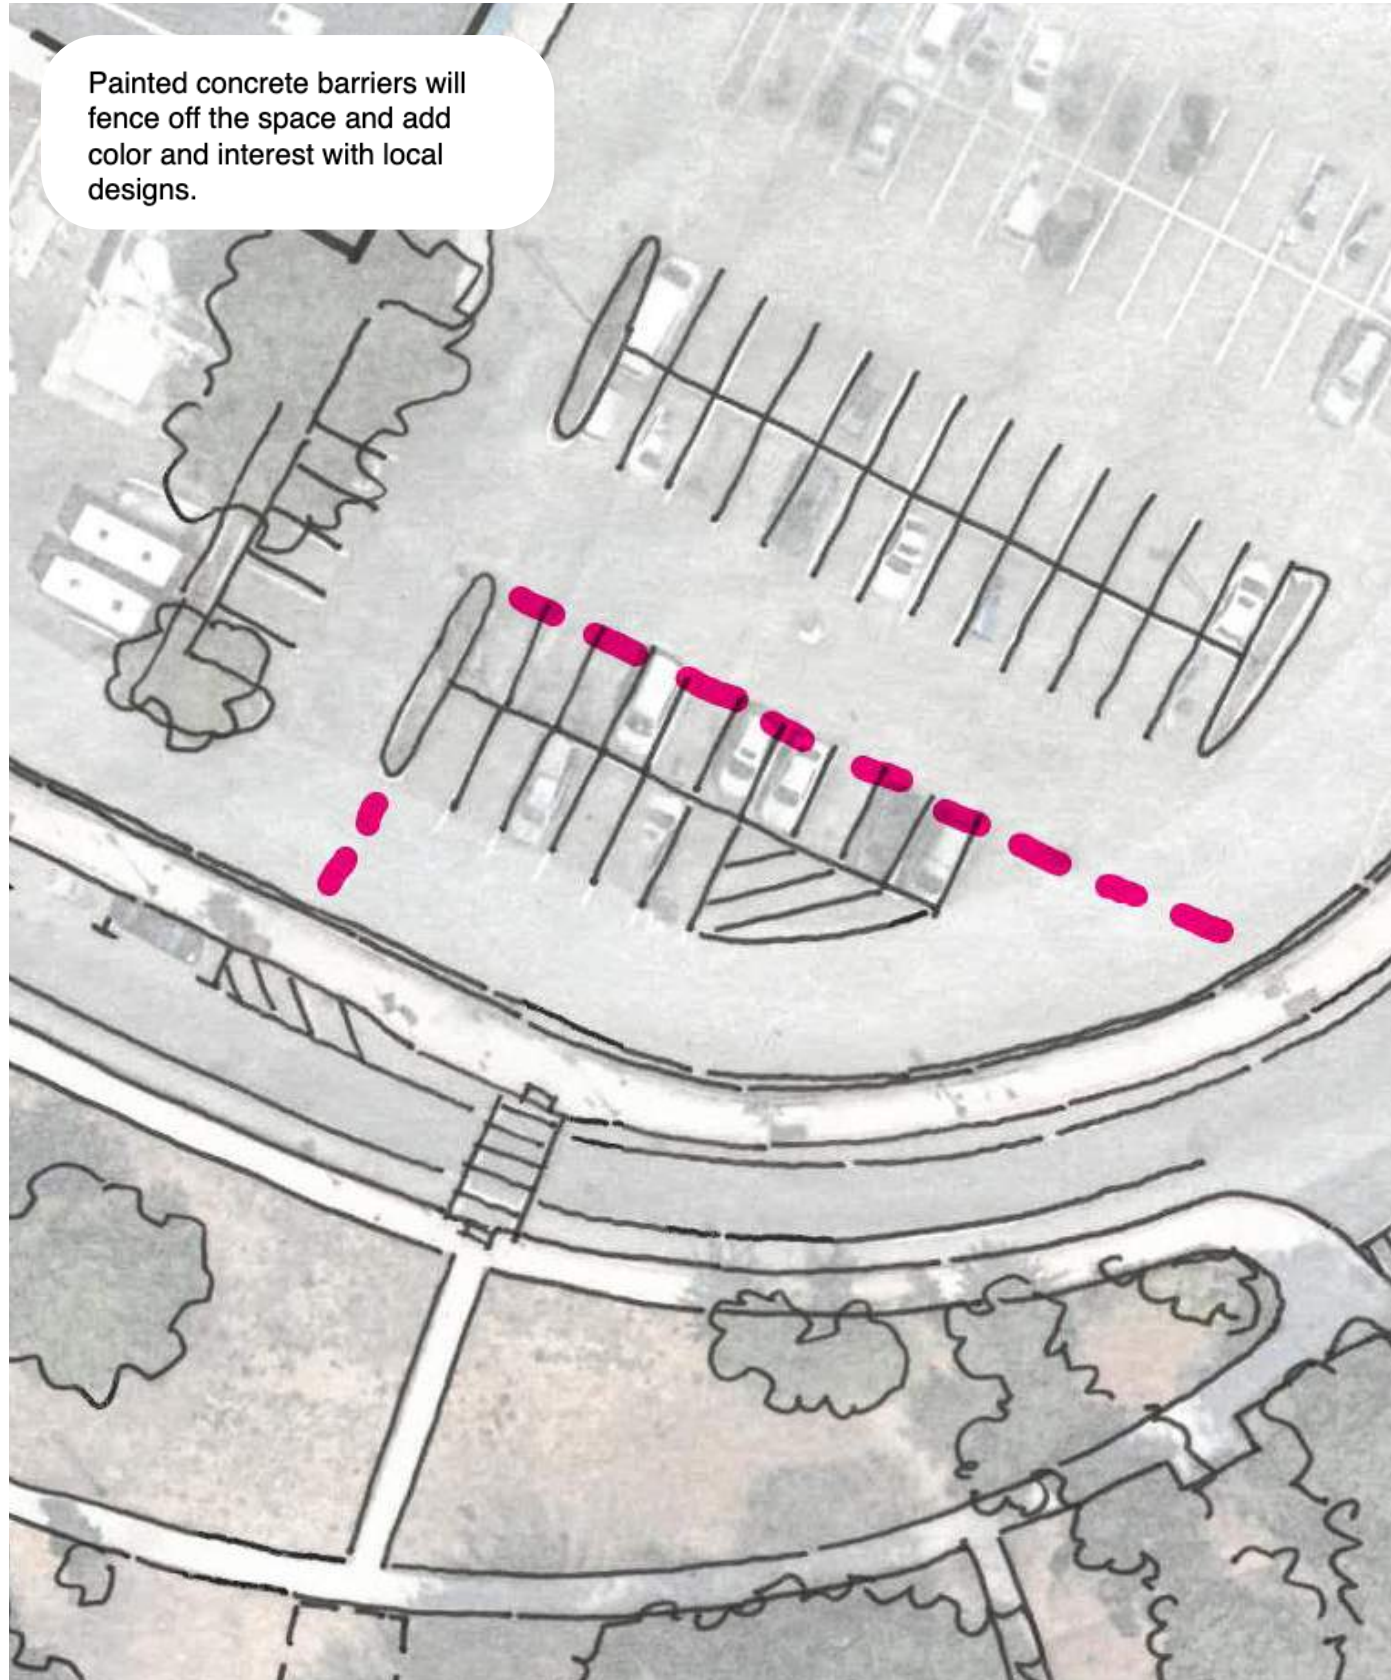

# Movable Furniture and Miscellaneous Programming



What types of programming would community members like to see in this space?

