


SOUTH WHIDBEY MIDDLE & HIGH SCHOOL

EXTERIOR DESIGN UPDATE




EXTERIOR DESIGN


MATERIAL OPPORTUNITIES & CONSTRAINTS

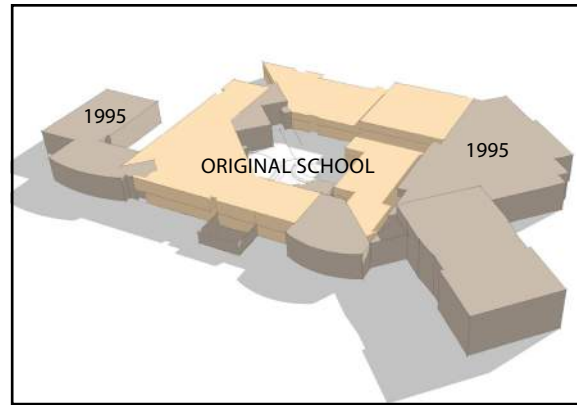


ACCRUAL OVER TIME

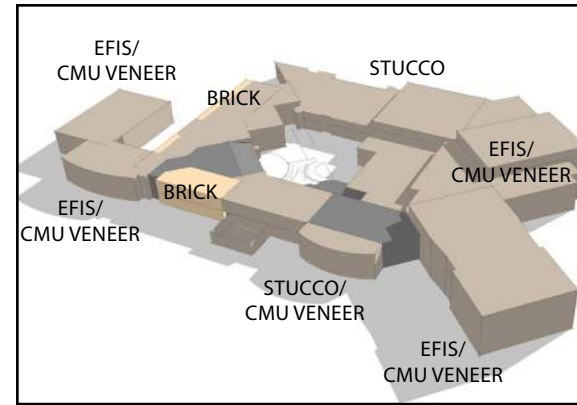

CURRENT MATERIALS

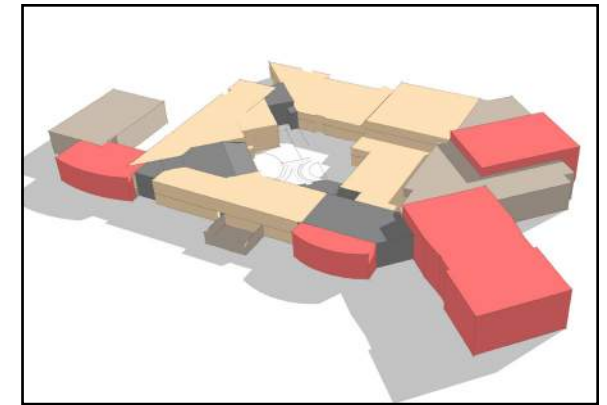

IDENTIFIABLE SHAPES

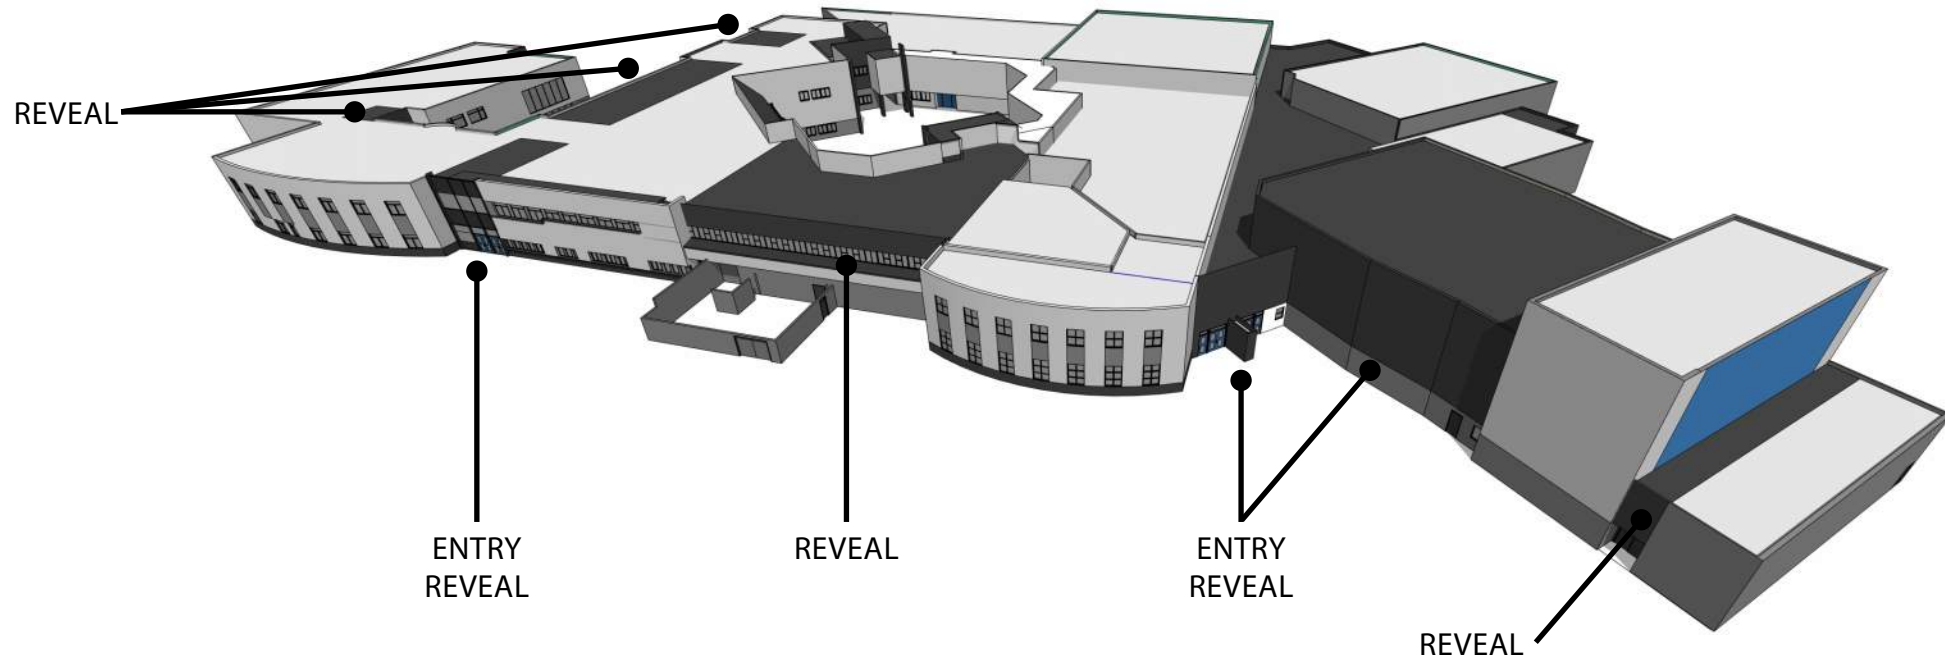


REGIONAL CONCEPT



SEA






FOREST

FIELD

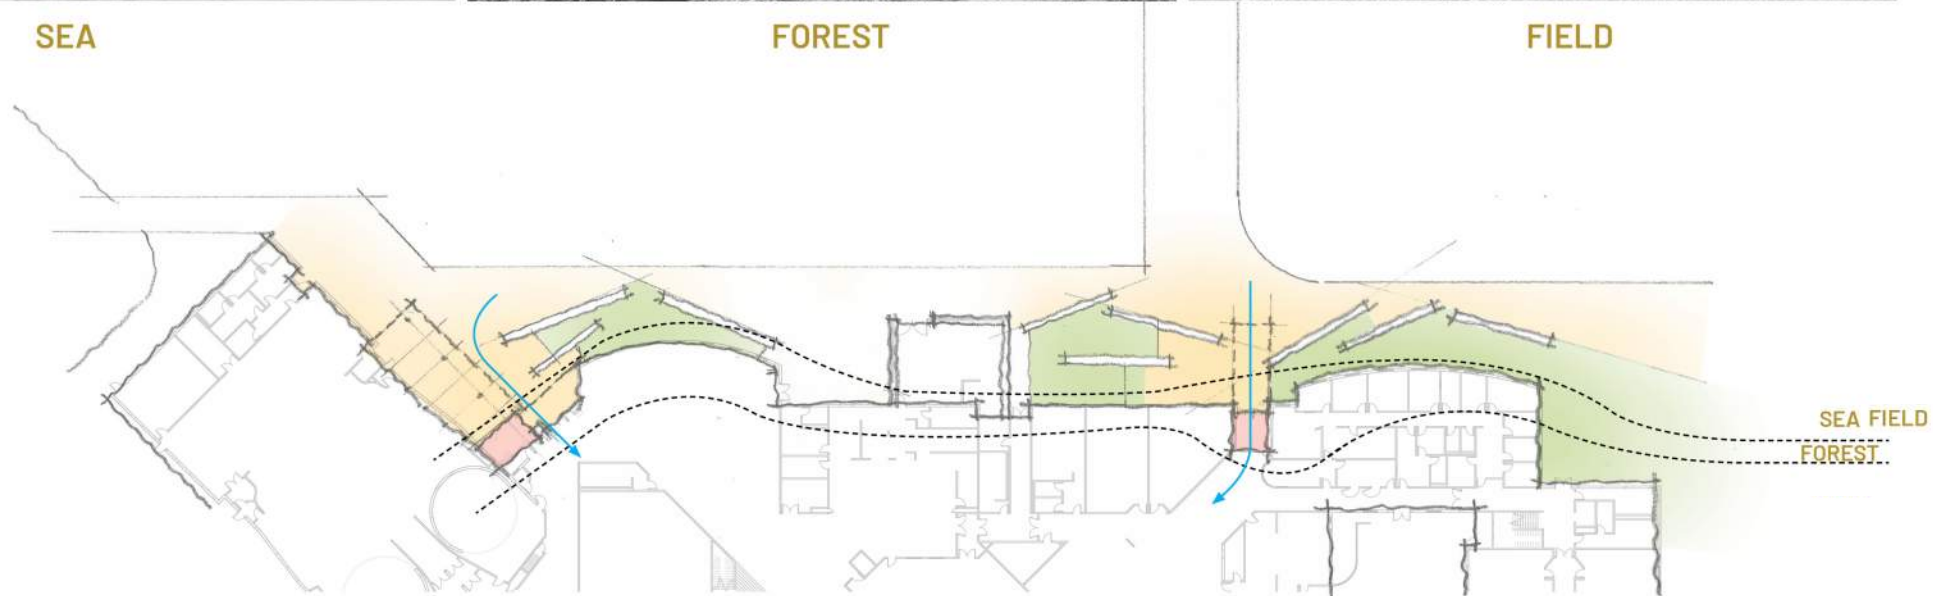

INSPIRATION - BRANCHING FOREST

Material Inspiration from Nature

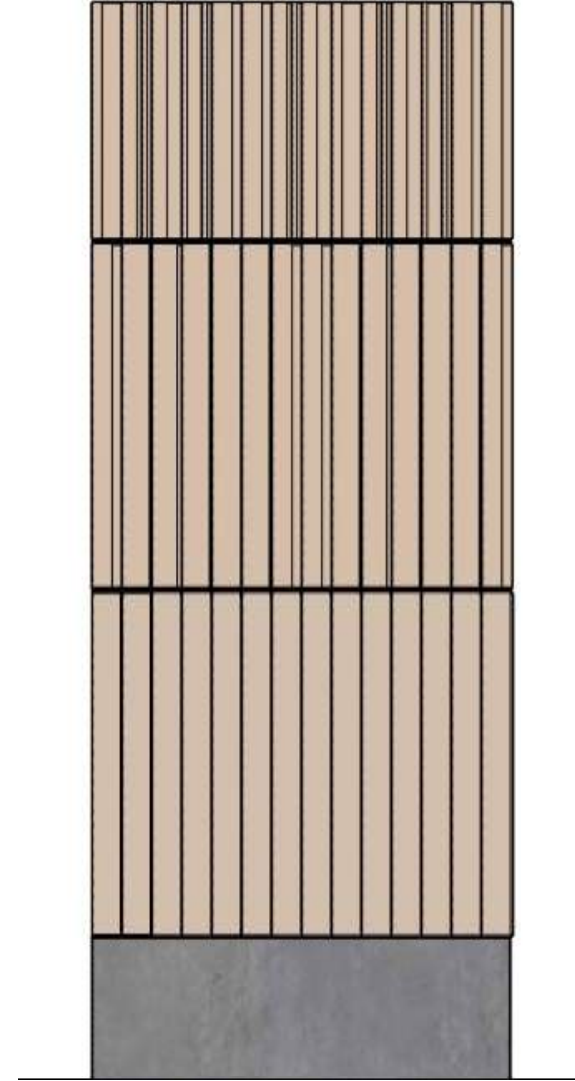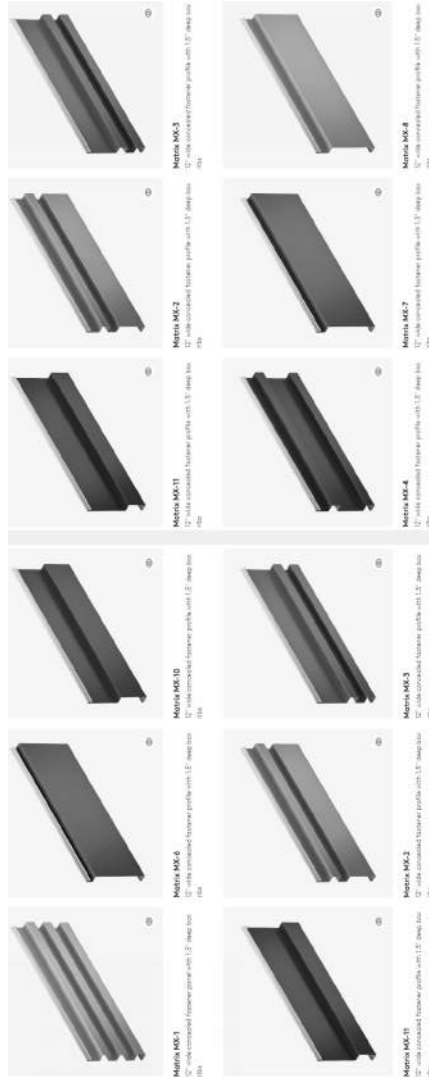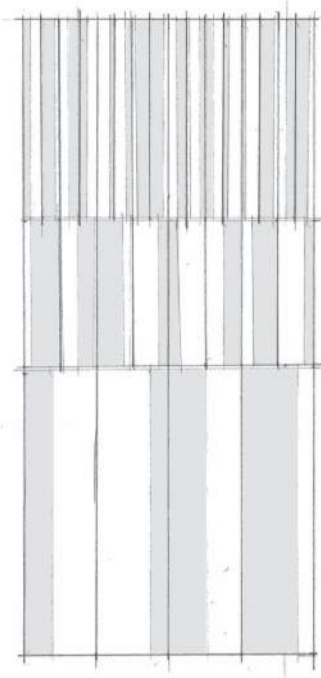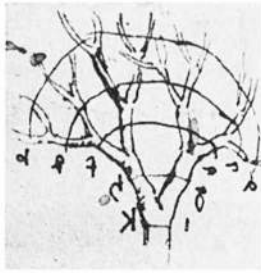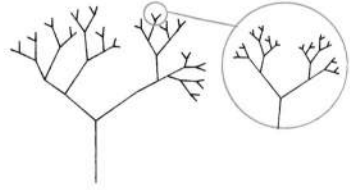


EXTERIOR DESIGN

BRANCHING CONCEPT

MATERIAL PALETTE

METAL
PANEL
MORIN
MATRIX SERIES

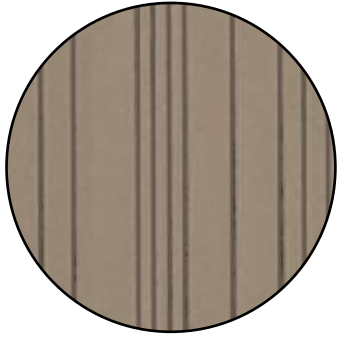


BRICK
BRICK VENEER
ENDICOTT
SANDSTONE LIGHT




BRICK
BRICK VENEER
ENDICOTT
SIENNA IRONSPOT



STONE PANEL
PANELIZED SYSTEM
NEOLITH
IRON COPPER / GREY

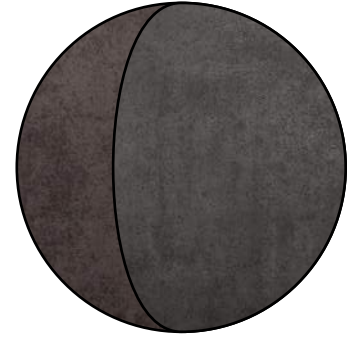


STONE PANEL
PANELIZED SYSTEM
NEOLITH
BARRO

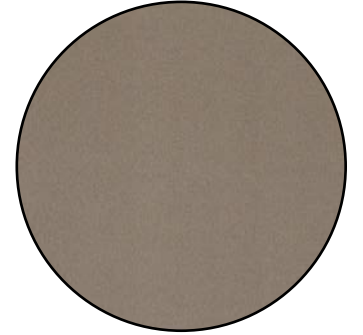

MATERIAL PALETTE

STONE PANEL

EXTERIOR SIGNAGE

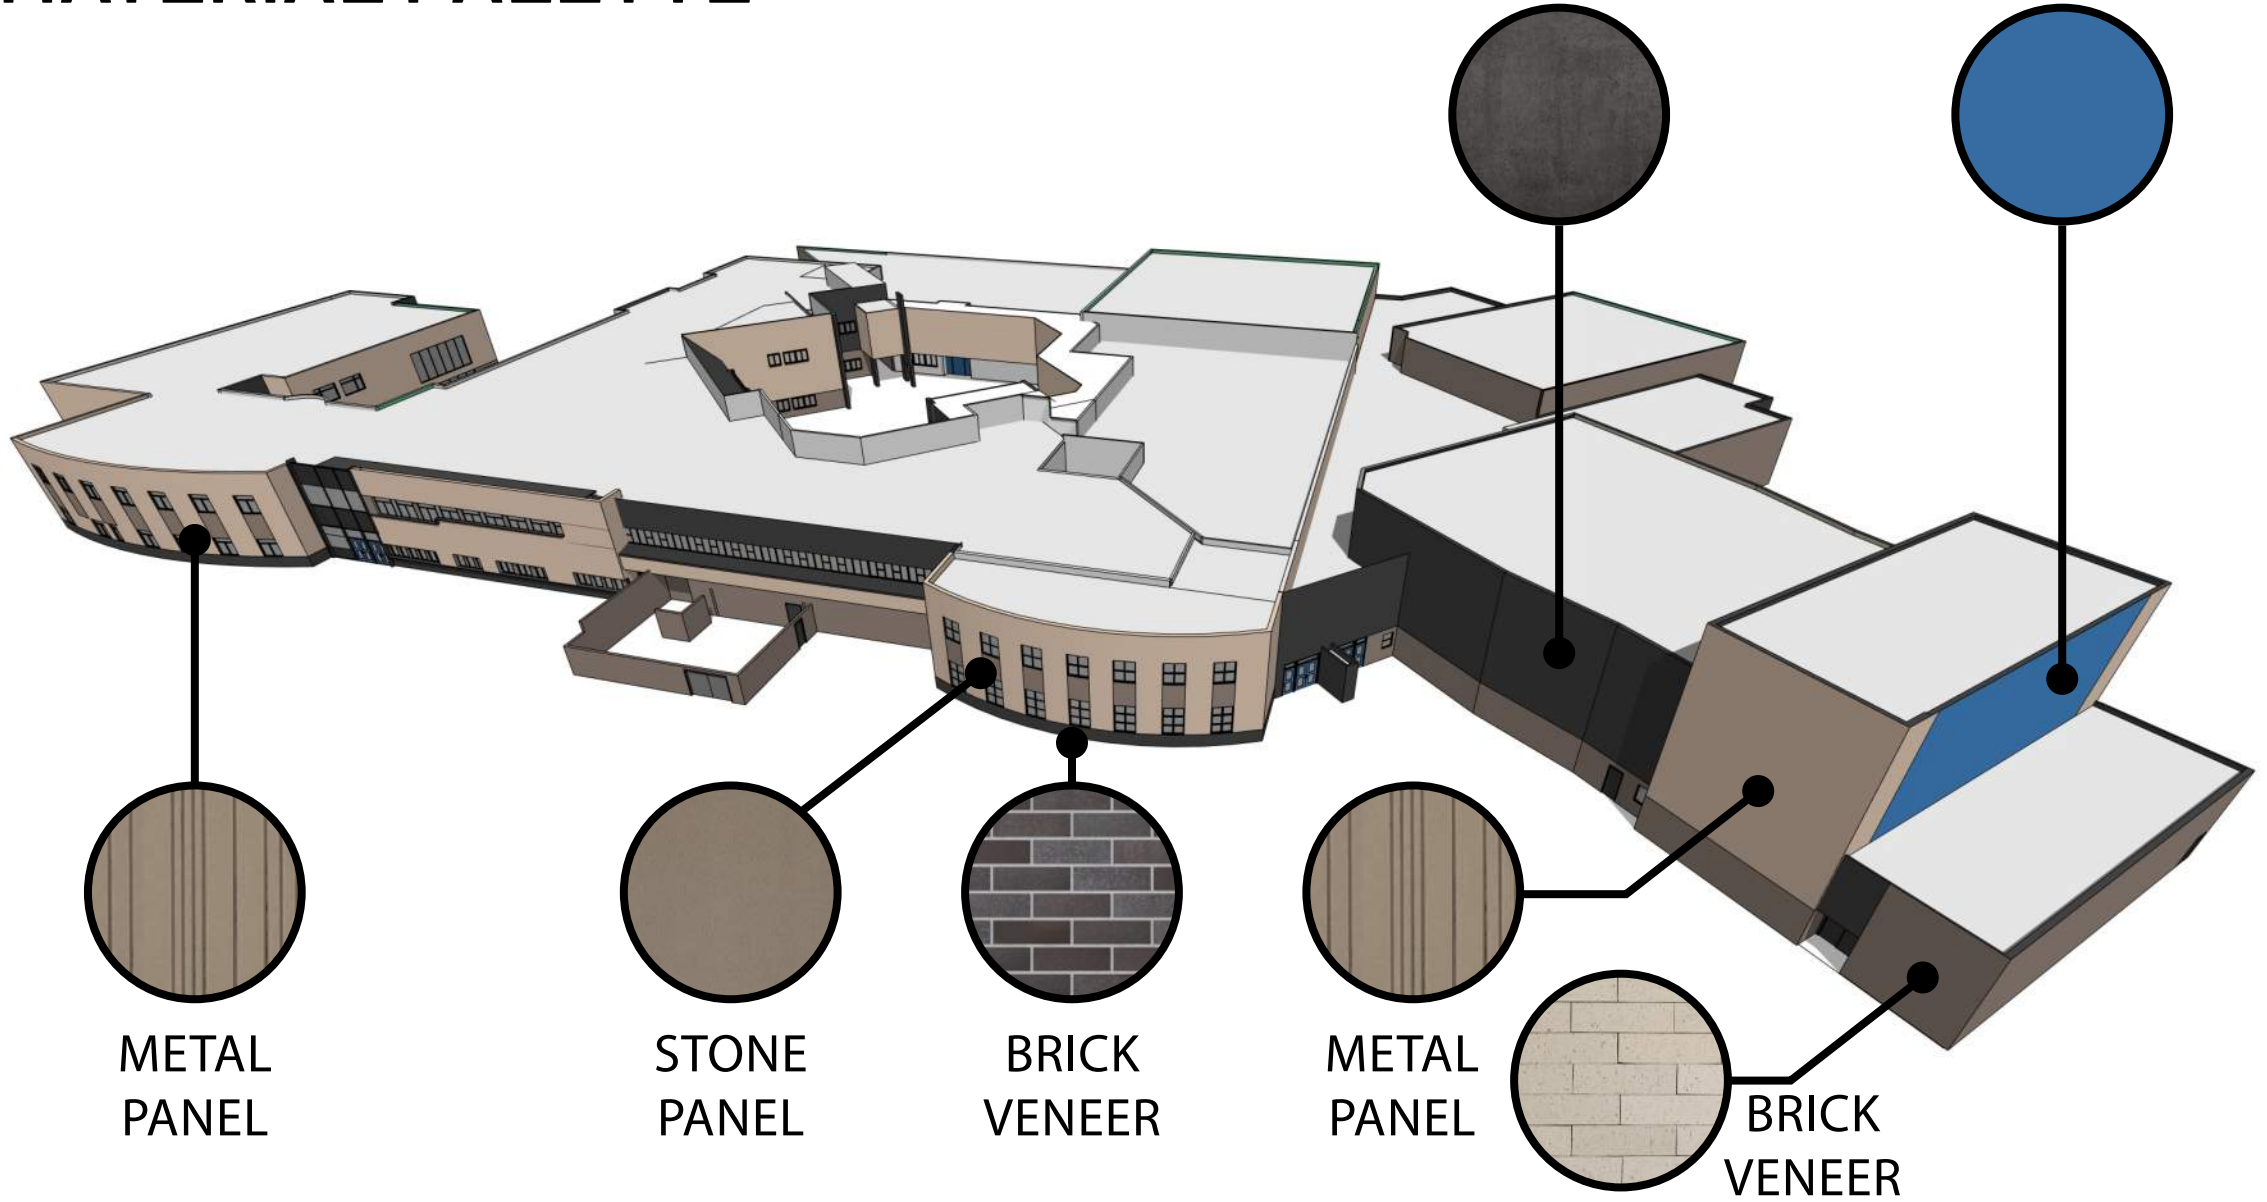

LOOK & FEEL



EXTERIOR DESIGN UPDATE

MAIN ENTRY



MAIN ENTRY

EXTERIOR DESIGN UPDATE



PERFORMING ARTS CENTER



PERFORMING ARTS CENTER - ENTRY STUDY


EXTERIOR DESIGN UPDATE



BRICK
BRICK VENEER
ENDICOTT
SIENNA IRONSPOT




GLAZED TILE
FIRECLAY TILE
THIN BRICK
OLYMPIC

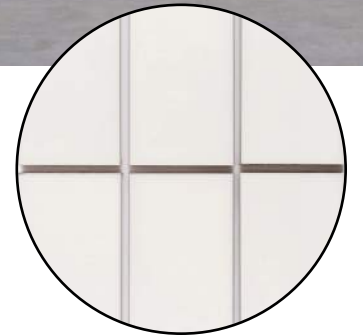

ADMIN ADDITION

EXTERIOR DESIGN UPDATE

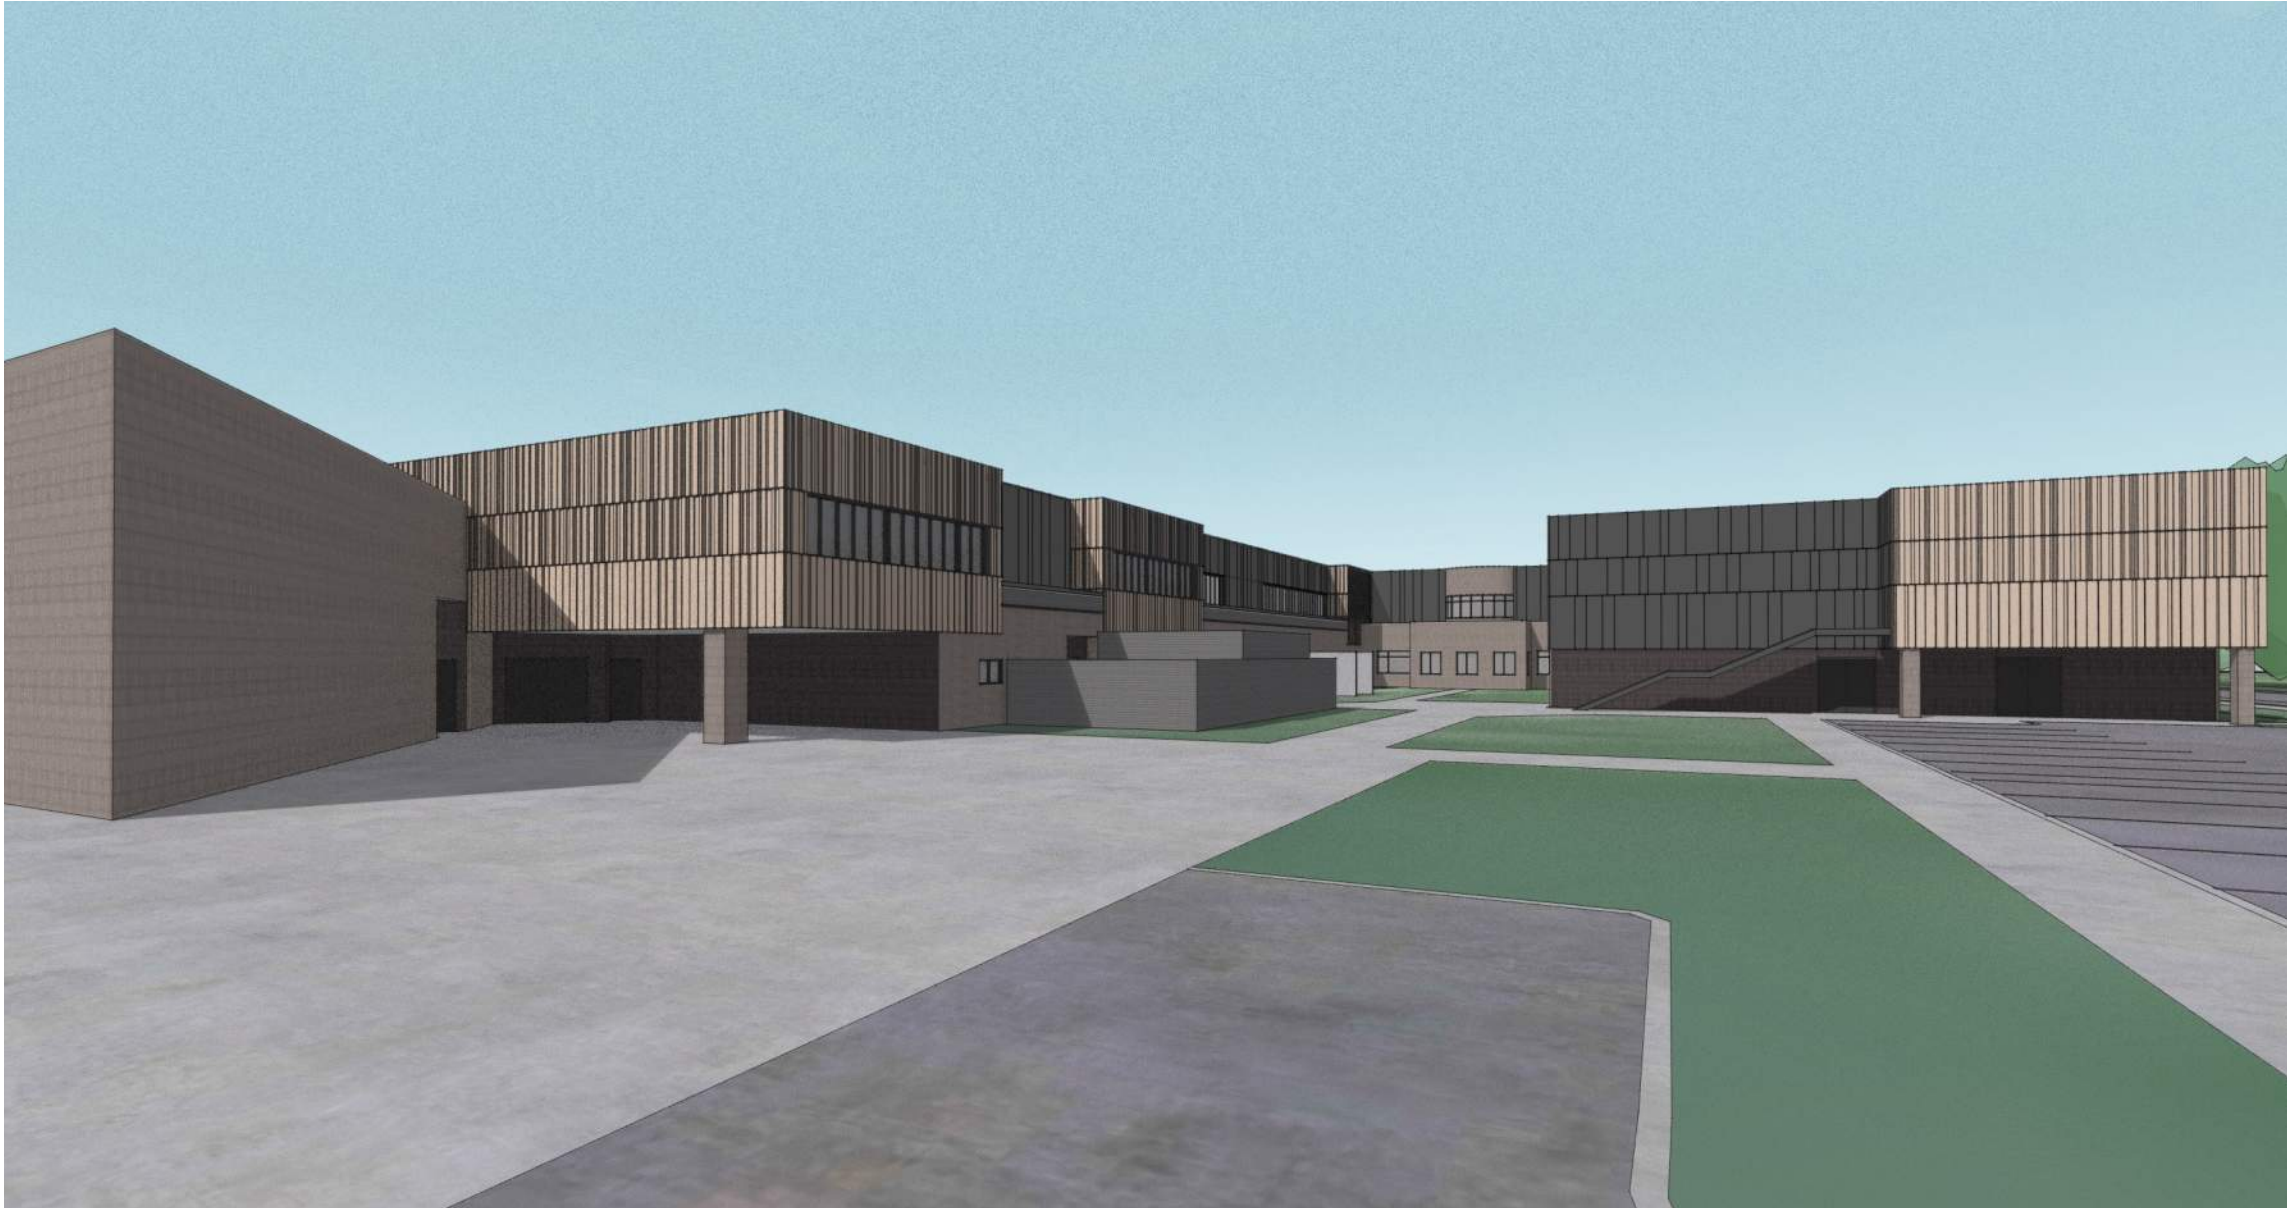

ADMIN ADDITION

EXTERIOR DESIGN UPDATE



GYMS / STORAGE




COURTYARD



MATERIAL PALETTE - COURTYARD

METAL
PANEL
MORIN
MATRIX SERIES

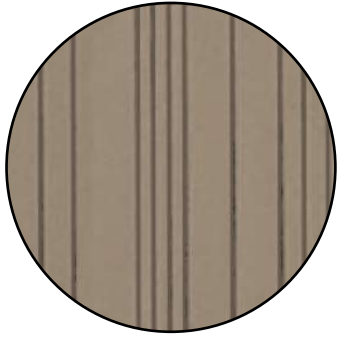


BRICK
BRICK VENEER
ENDICOTT
SANDSTONE LIGHT




BRICK
BRICK VENEER
ENDICOTT
SIENNA IRONSPOT




STONE PANEL
PANELIZED SYSTEM
NEOLITH
IRON COPPER / GREY

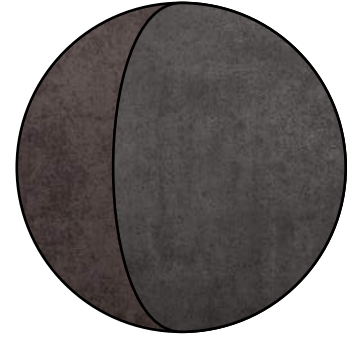

GLAZED TILE
FIRECLAY TILE
THIN BRICK
ALEUTIAN

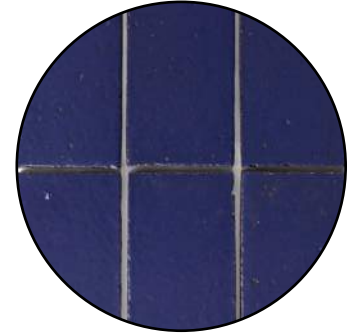

GLAZED TILE
FIRECLAY TILE
THIN BRICK
OLYMPIC

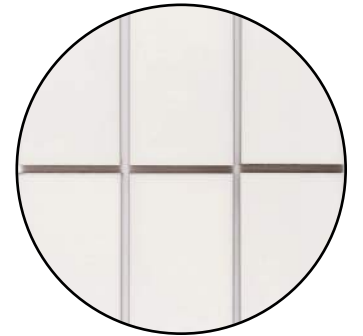


MATERIAL PALETTE - COURTYARD


METAL
PANEL




STONE
PANEL

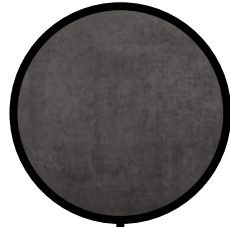


METAL
PANEL

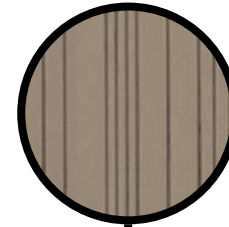

STONE
PANEL

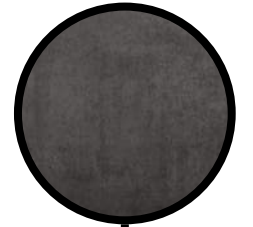

1- COURTYARD
LOOKING NE

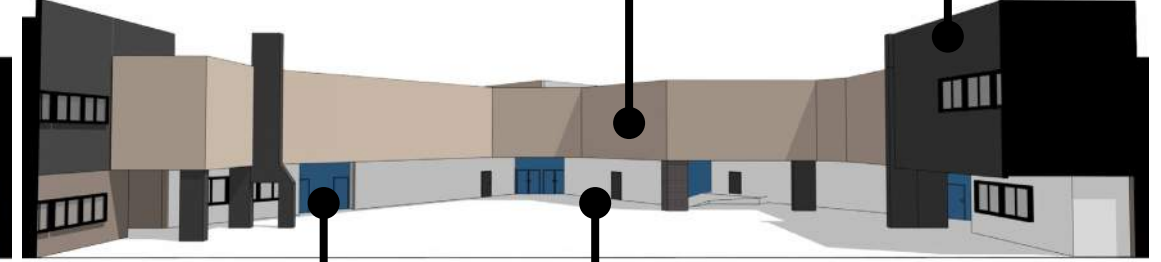

2- COURTYARD
LOOKING SW




BRICK
VENEER




BRICK
VENEER




BRICK
VENEER

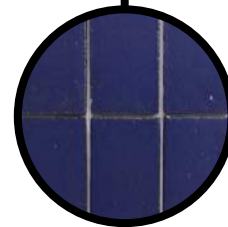

GLAZED
TILE

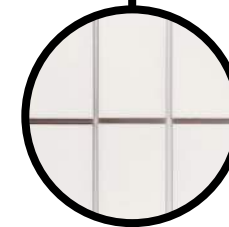

GLAZED
TILE

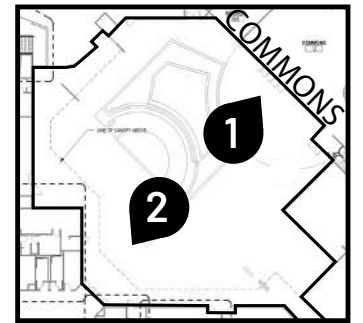

COURTYARD

EXTERIOR DESIGN UPDATE




LOOK & FEEL



EXTERIOR DESIGN UPDATE

MATERIAL PALETTE - COURTYARD

METAL
PANEL
MORIN
MATRIX SERIES

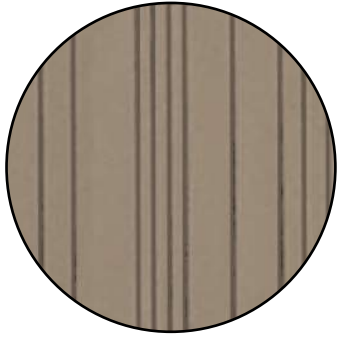


BRICK
BRICK VENEER
ENDICOTT
SANDSTONE LIGHT




BRICK
BRICK VENEER
ENDICOTT
SIENNA IRONSPOT




GLAZED TILE
FIRECLAY TILE
THIN BRICK
ALEUTIAN

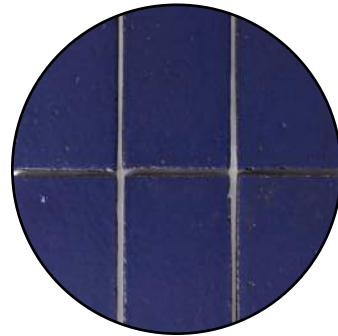


STONE PANEL
PANELIZED SYSTEM
NEOLITH
IRON COPPER / GREY

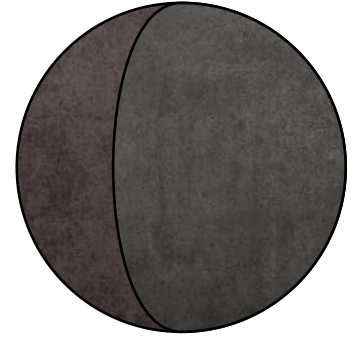


STONE PANEL
PANELIZED SYSTEM
NEOLITH
BARRO

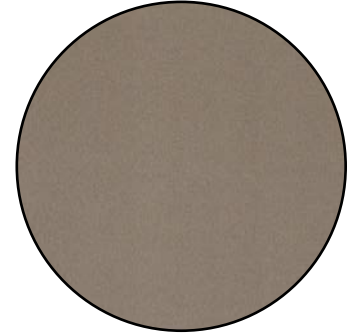

GLAZED TILE
FIRECLAY TILE
THIN BRICK
OLYMPIC

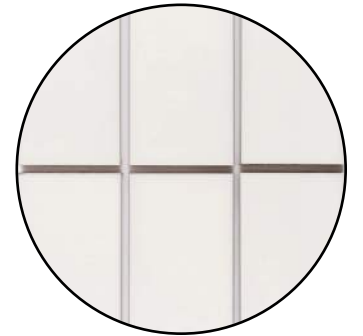

 

MAIN ENTRY



PERFORMING ARTS CENTER



GYMS / STORAGE




EAST ADDITION



EAST ADDITION



Proposed PV Locations Per Struct

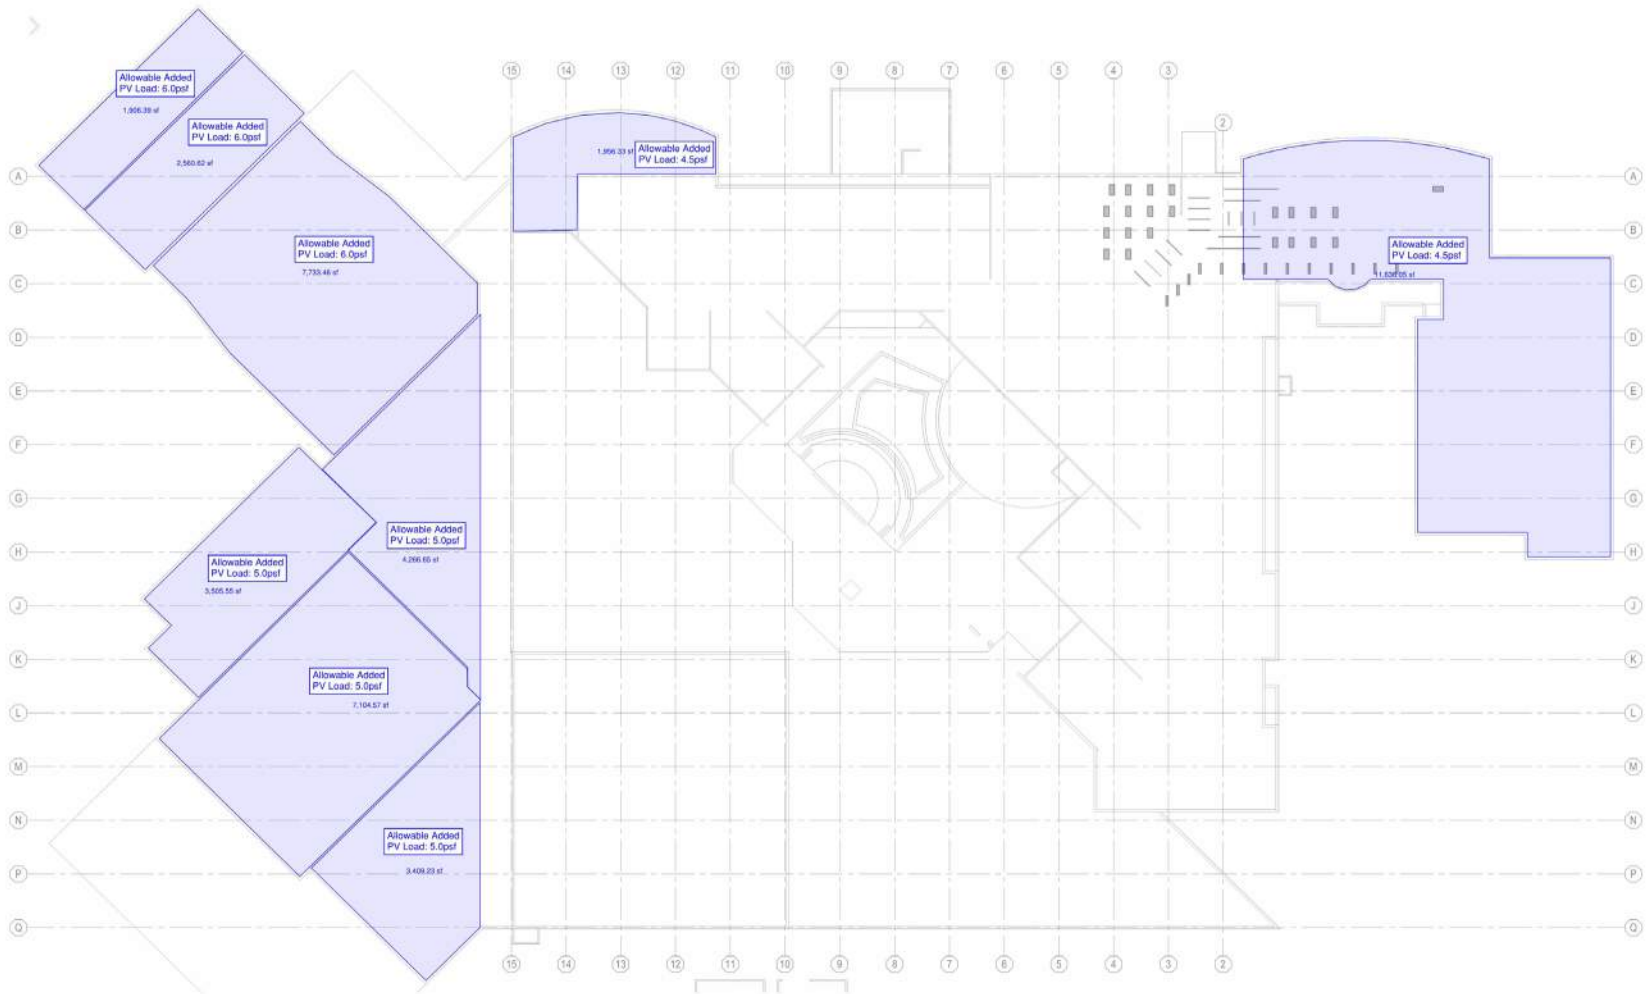

ROOF PLAN - OVERALL
SCALE: 1/8"=1'-0"

SCHEMATIC DESIGN



Date:	May 17, 2016	
Proj. No.:	20016	
Drawn By:	Ashley	
Checked By:	Chase	
Scale:		
#	Rev	Description

ROOF PLAN - OVERALL



CANOPIES

Generous overhead canopies provide shelter from the elements and become natural gathering spaces.

TRANSPARENCY

Transparency into and out from the entry and Admin reception creates an atmosphere of welcoming while improving sight lines and security.

SECURITY

Secure vestibule that monitors and controls access to the school

MATERIALS

Robust human scale materials to signal arrival

GATHERING

Wayfinding, color, seating and site design strategies to lead occupants to the building.

REGIONAL CONCEPT

BUILDING DESIGN



LANDSCAPE DESIGN

