




Master Plan Drawings Final Plans (Click Here to View)

Completed Design: Athletic Storage

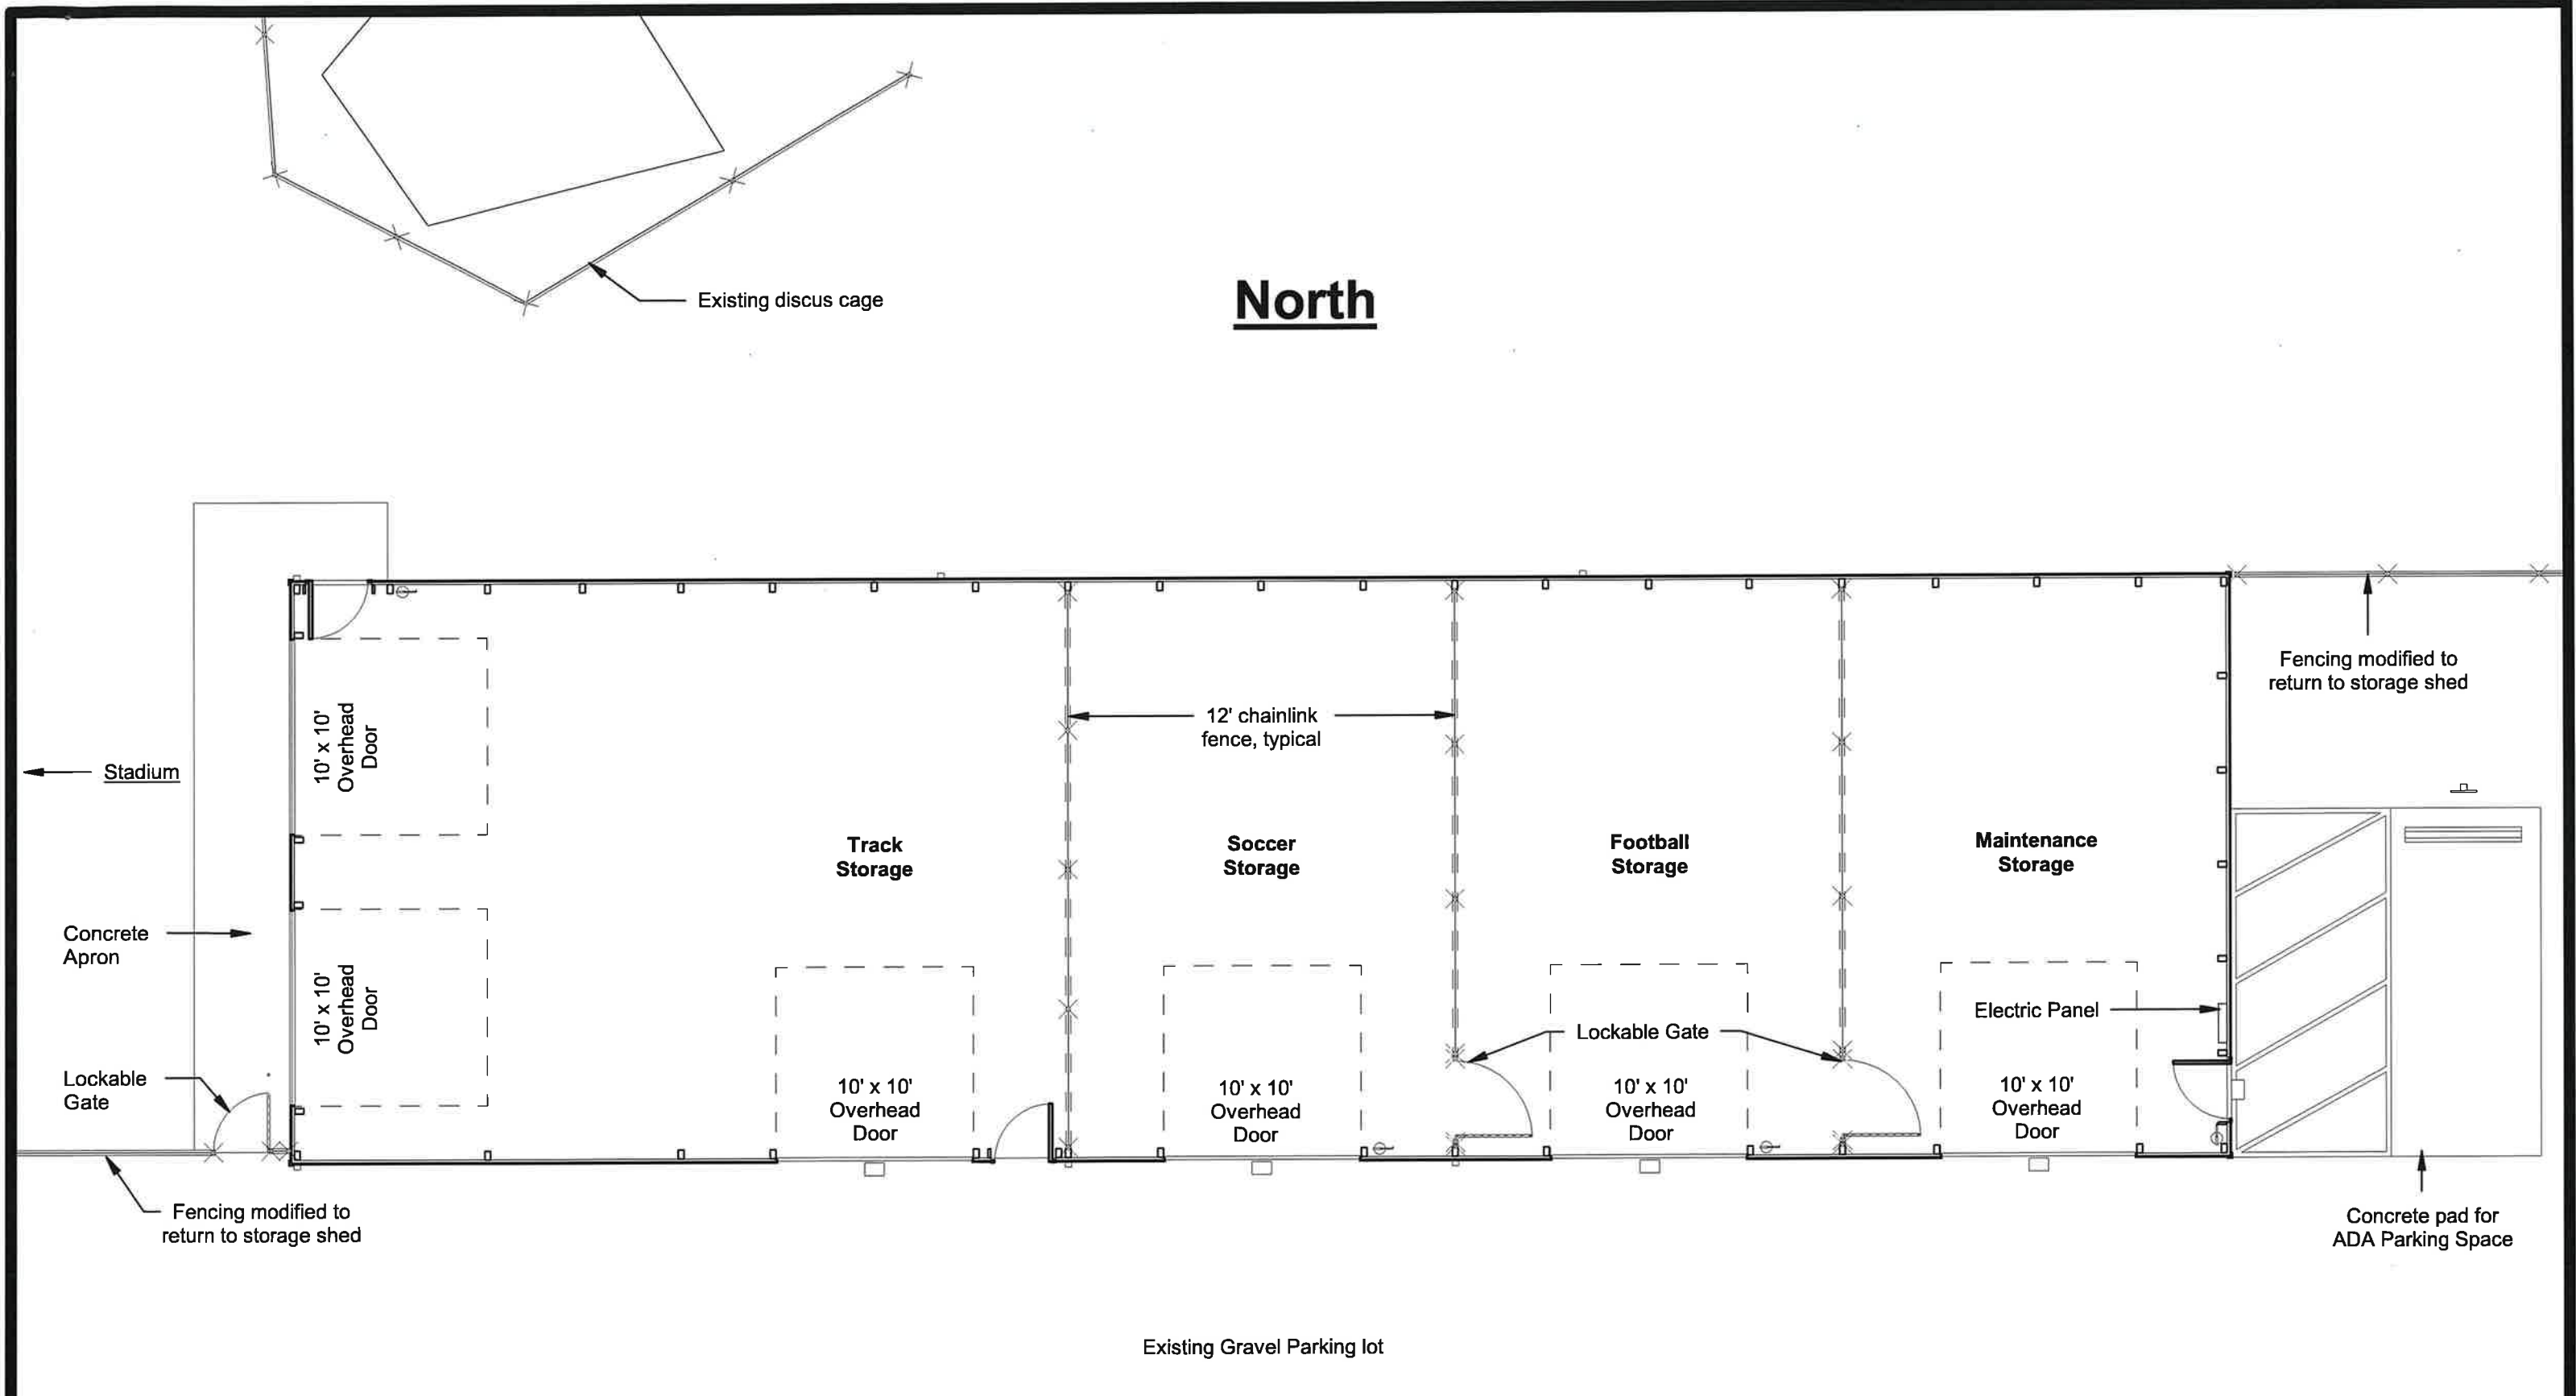


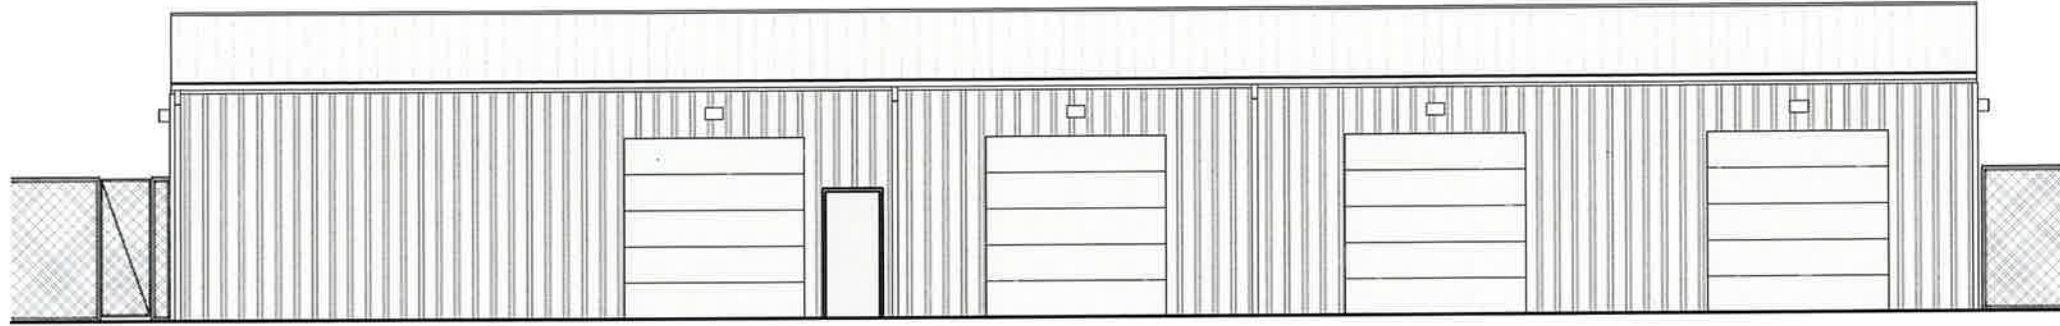


East Elevation

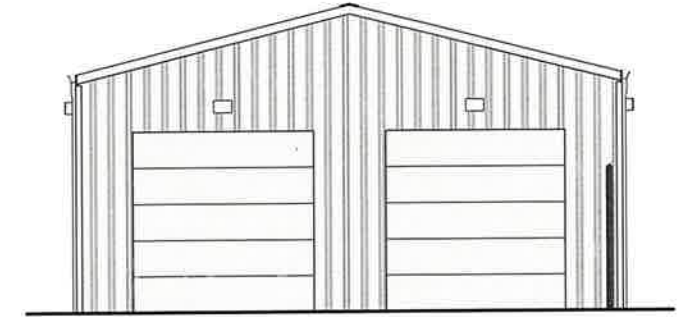

South Elevation

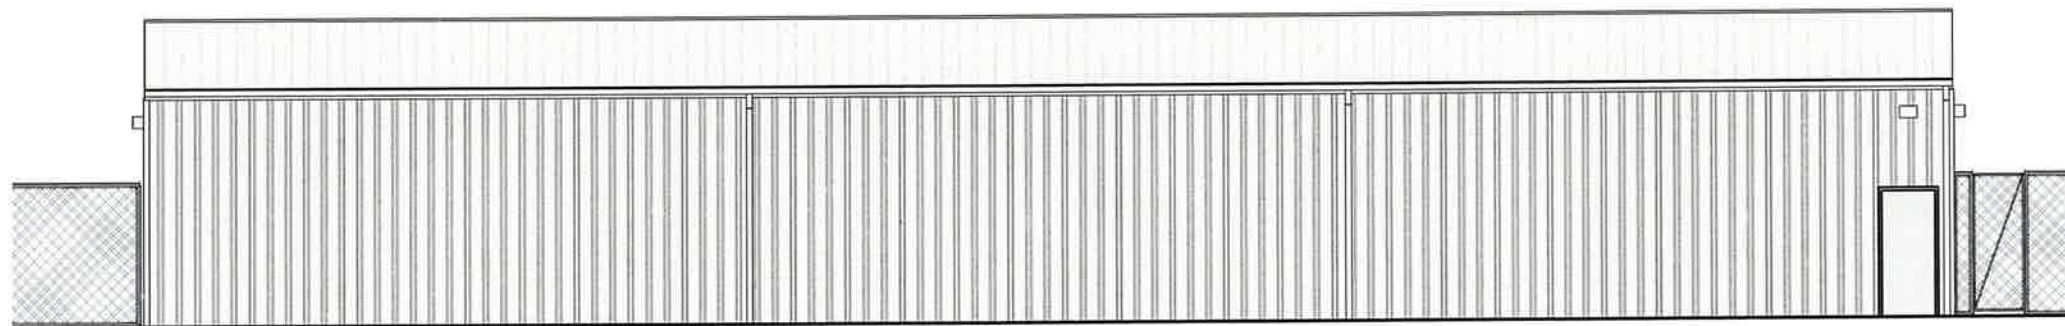

West Elevation

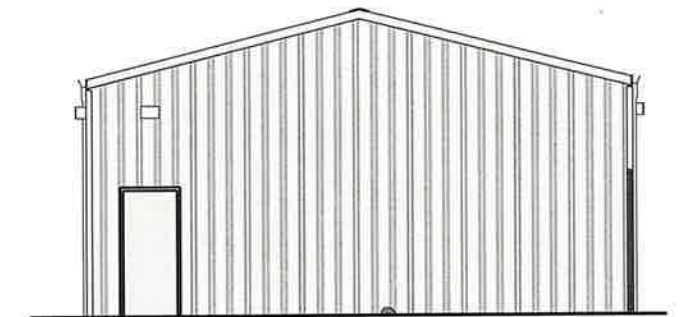

North Elevation

Athletic Storage Building - Elevations




Completed Design: Concession/Batting Cage Building

East

North

South

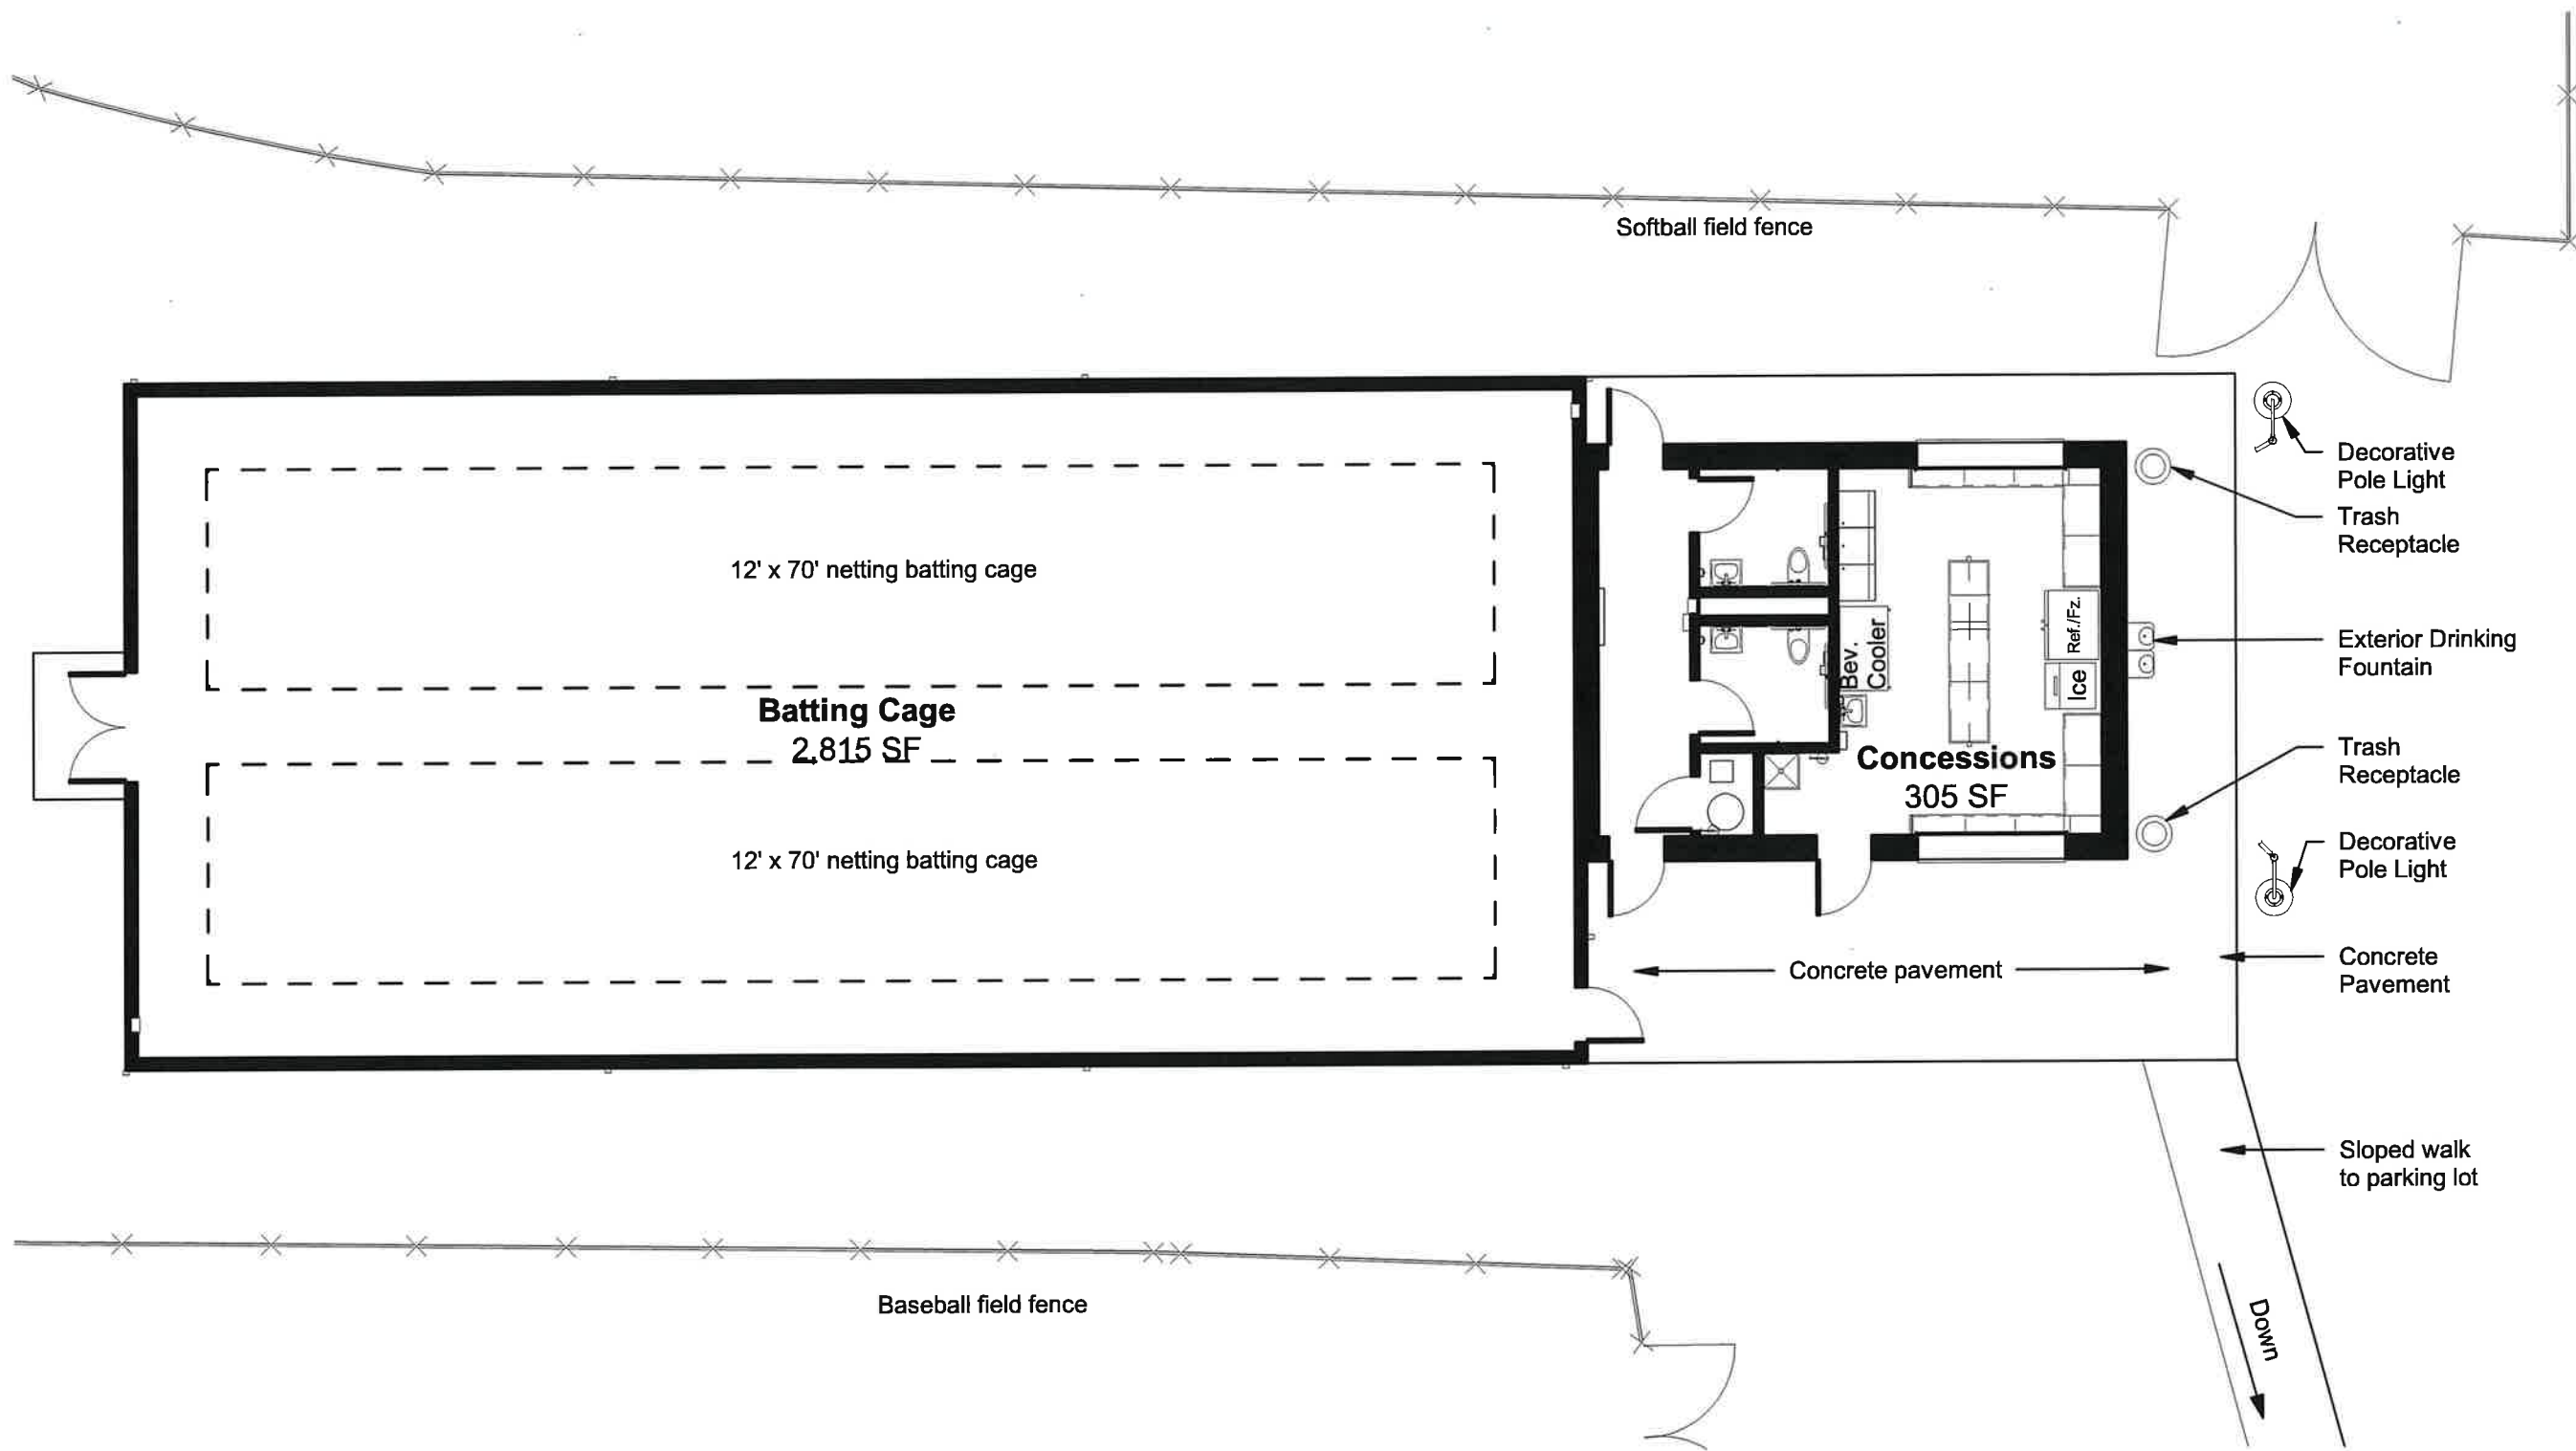

West



Concessions + Batting Cage - Floor Plan





Concessions + Batting Cage






Completed Design: K-2 Building Addition

North

West


East

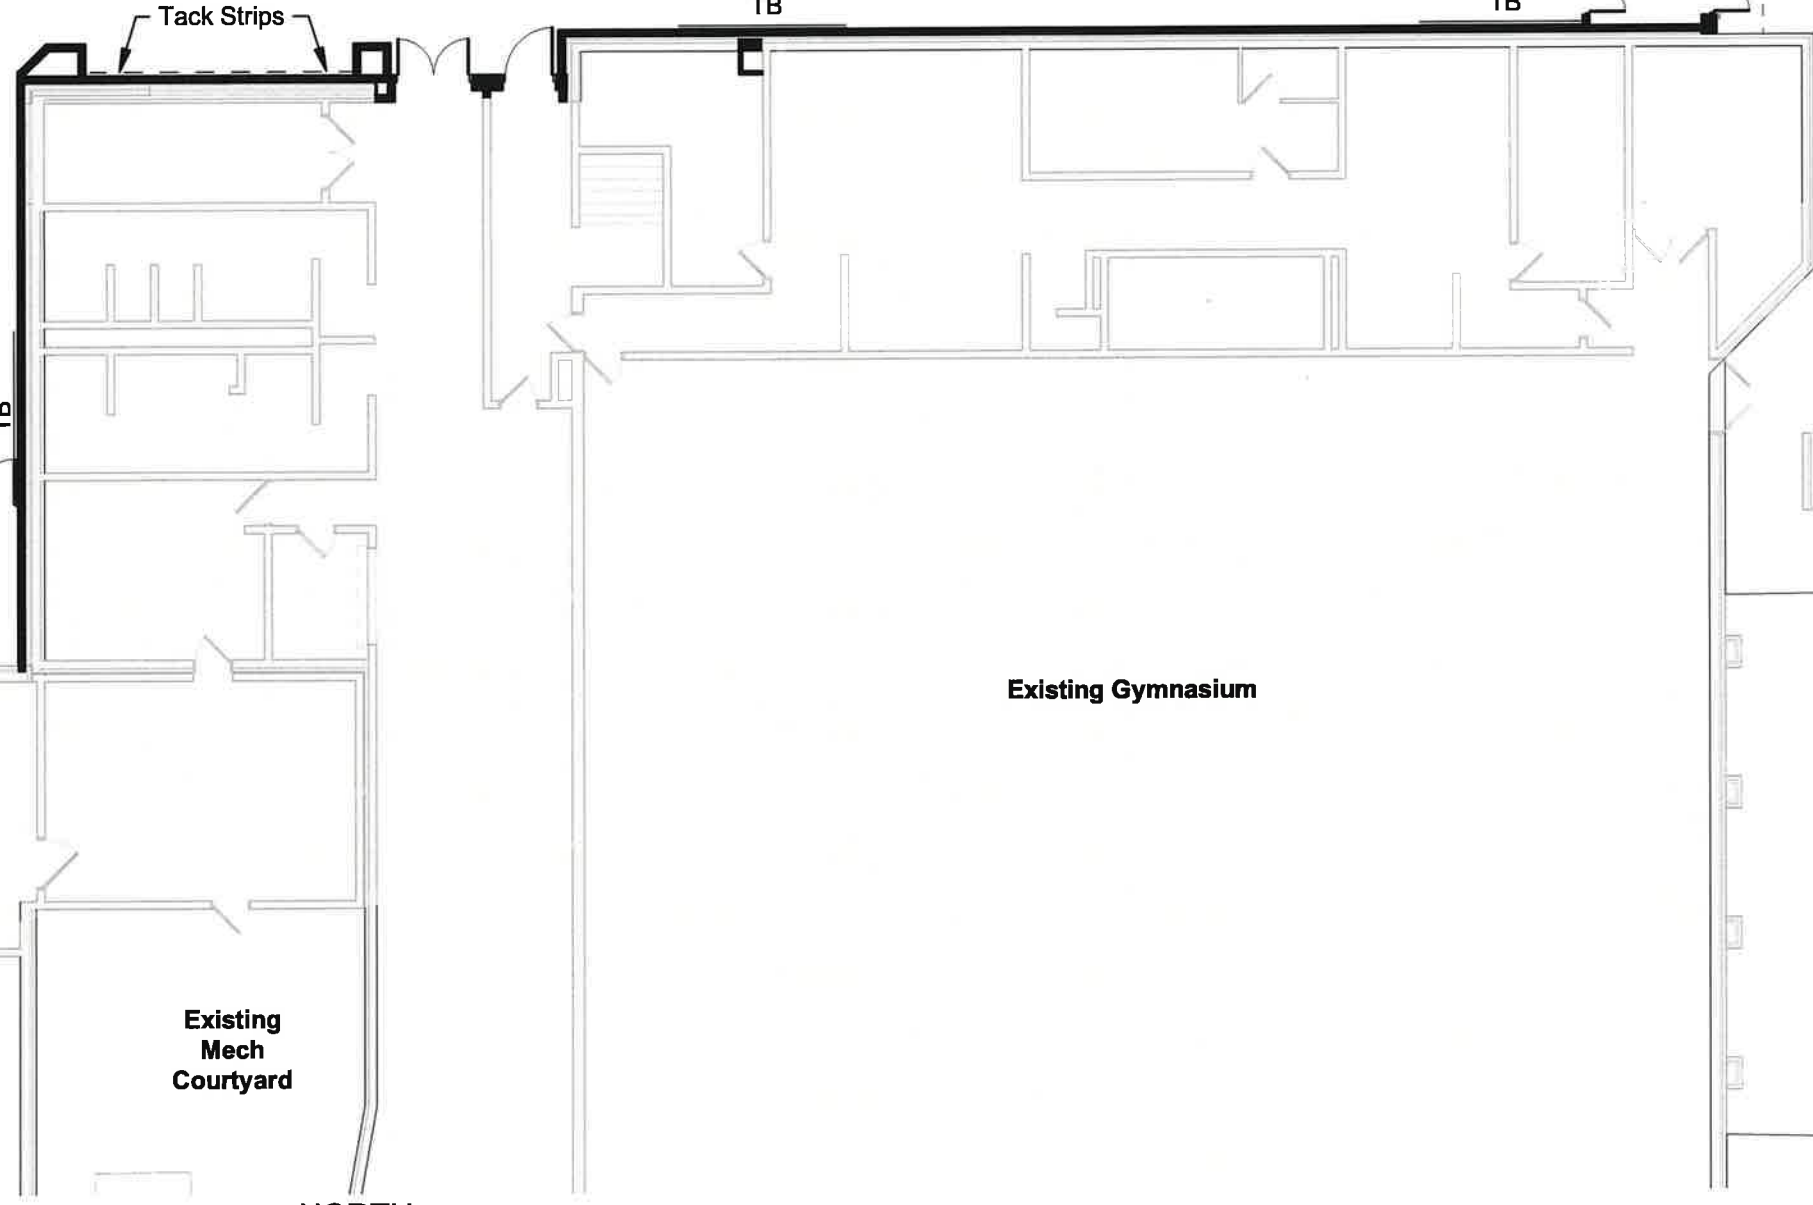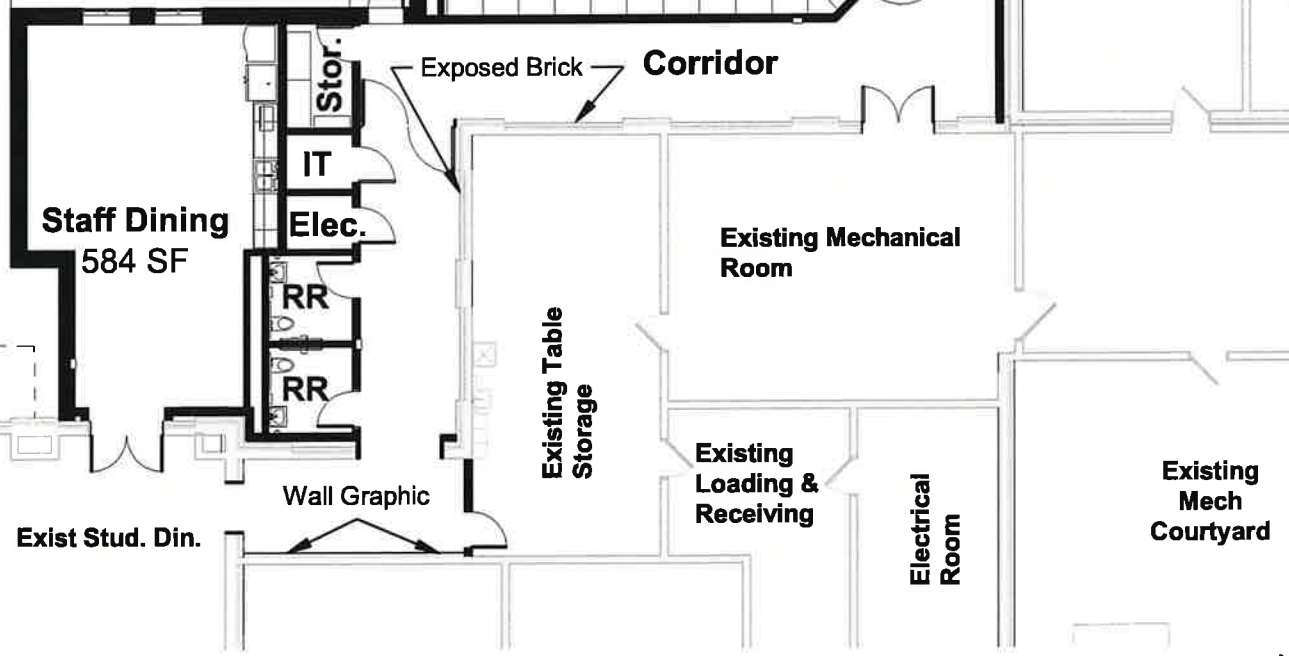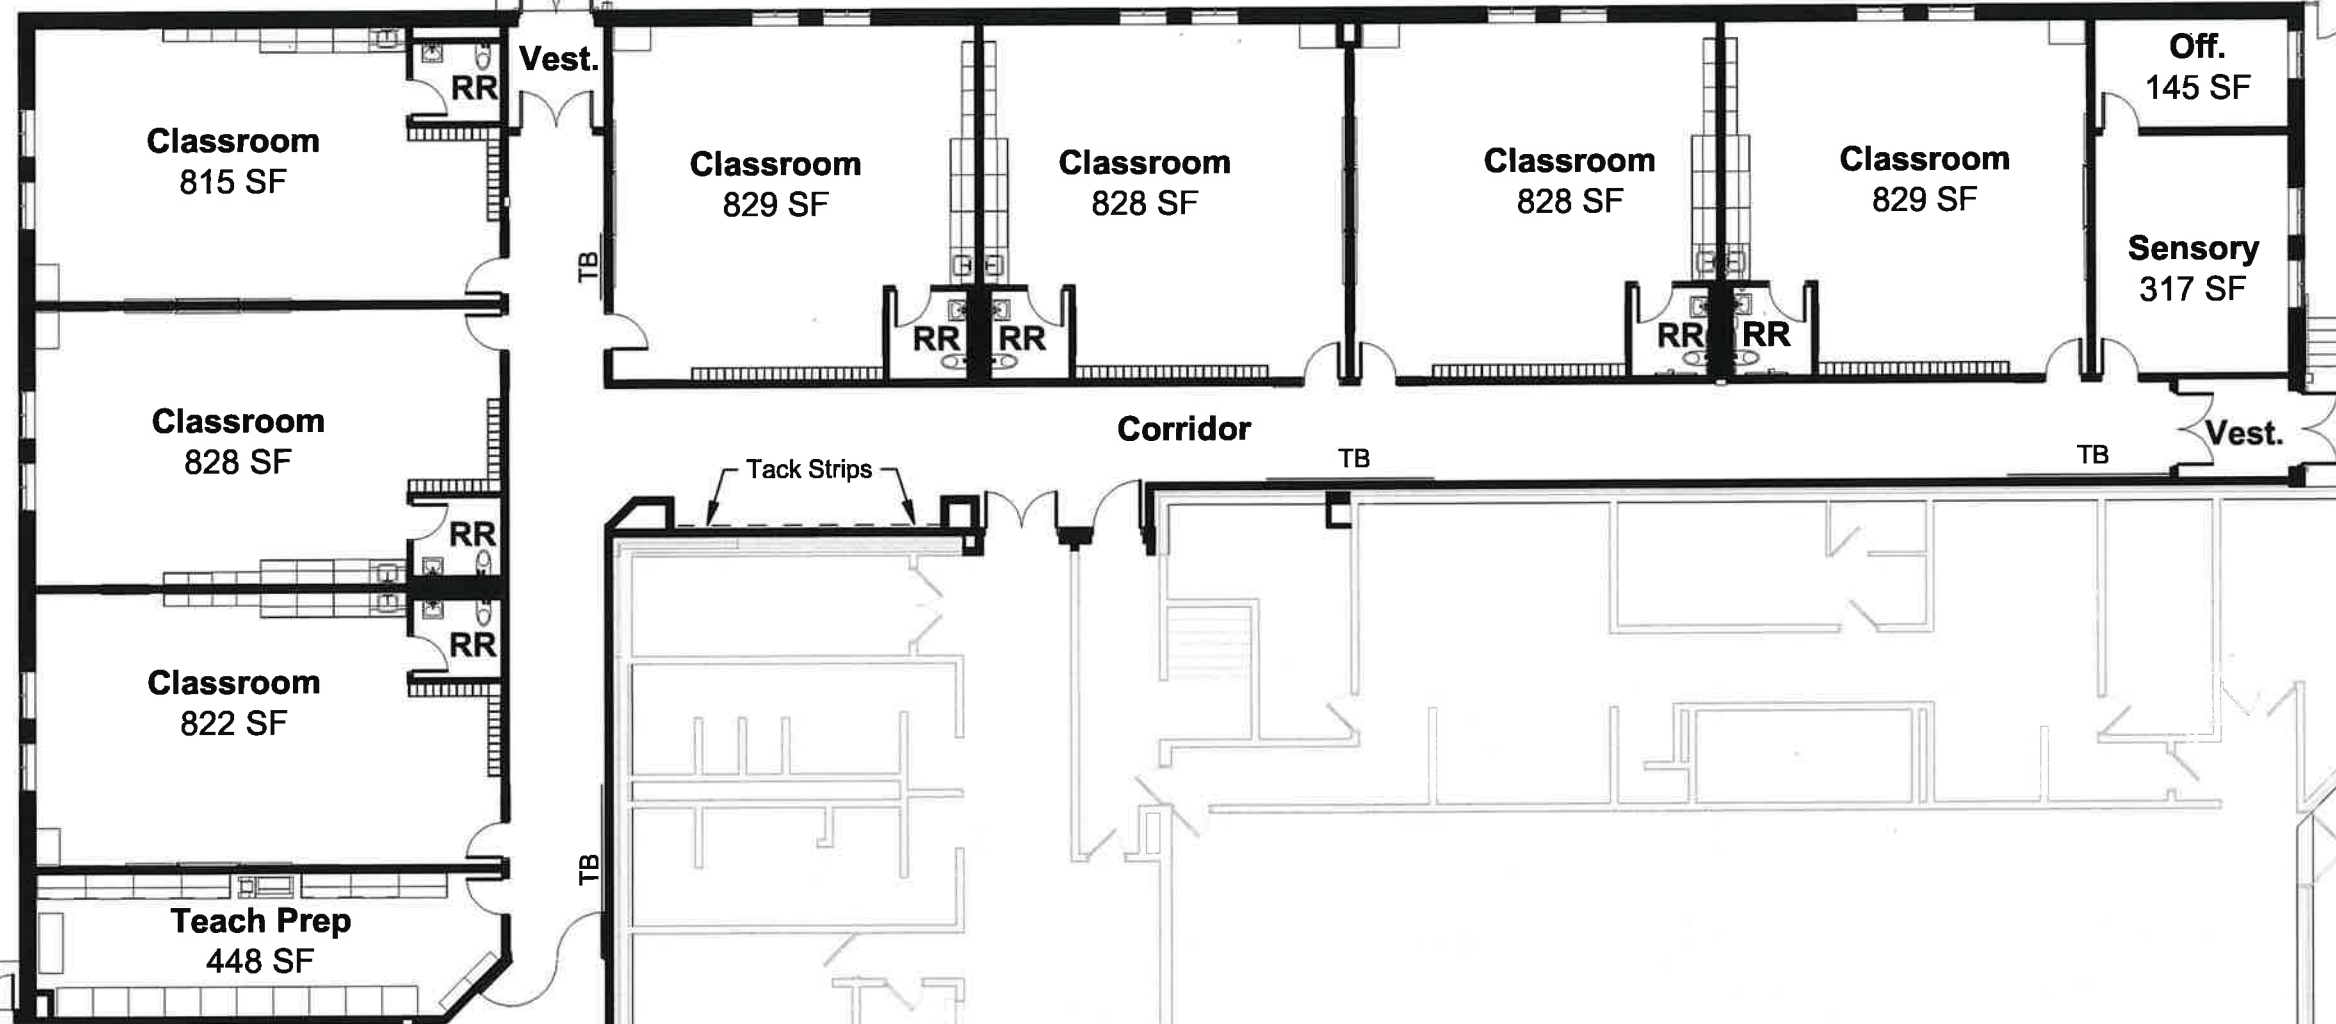


NORTH



K-2 Addition - Floor Plan

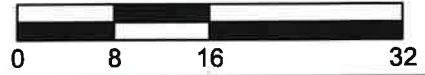

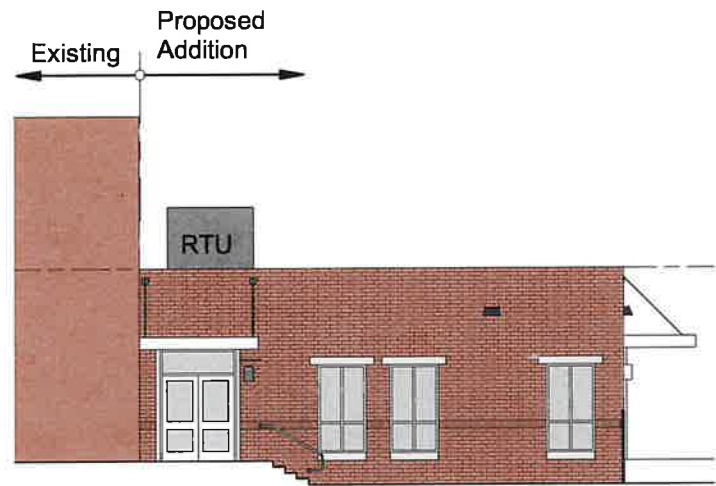

East Elevation



West Elevation




North Elevation

K-2 Addition - Elevations



414 Reading Road, Mason, Ohio 45040

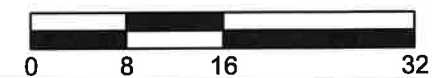

Completed Design: Fieldhouse


North



Plaza

West

East

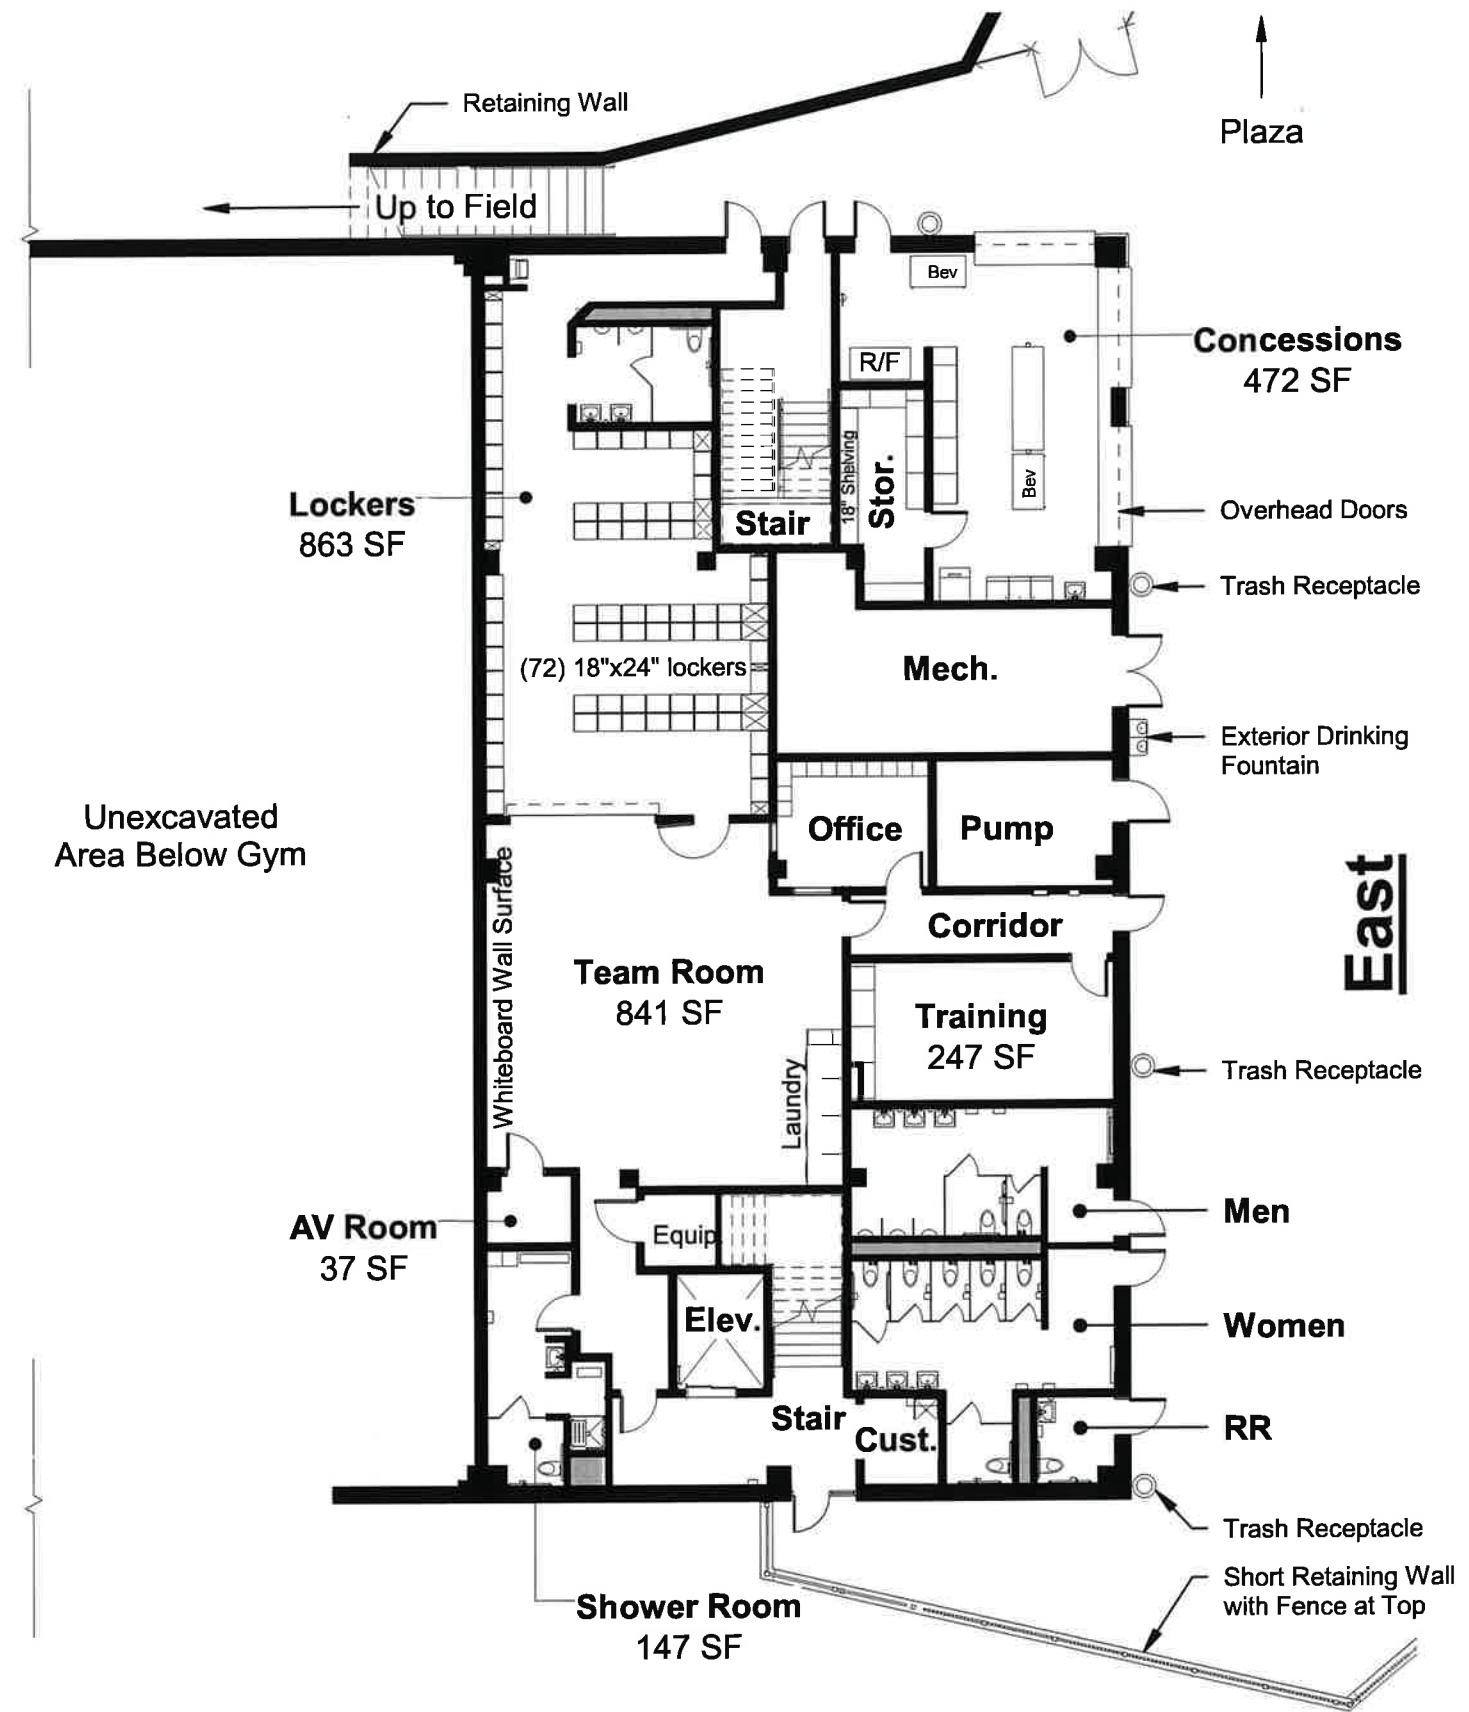


South



NORTH

Fieldhouse - Lower Level Floor Plan

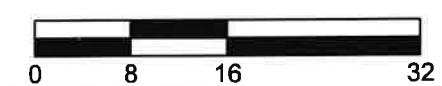

Scale: 1/16" = 1' - 0"



414 Reading Road, Mason, Ohio 45040

North

Protective Netting

Concrete Walk

Athletic Flooring Sealed Concrete

50' x 84' Basketball Court

50' x 84' Basketball Court

50' x 94' Basketball Court

Gym
14,681 SF

Conference
547 SF

RR

Cust.

Stair

Office
112 SF

Office
112 SF

Office
112 SF

Office
150 SF

Stor.

Lockers
(40) 15"x15" lockers

Lockers
(39) 15"x15" lockers

Stair

Elev.

Men

Women

Vest.

Stor.

Stor.

Vest.

Ticketing
76 SF

Portable Bleachers

Portable Bleachers

Track above

West

East


Canopy Above
Main Entry
Landscape Bed

- (2) 50' x 84' Basketball Courts
- (1) 50' x 94' Basketball Courts
- (2) 30' x 60' Volleyball Courts



South

Fieldhouse - Main Level Floor Plan

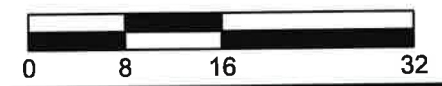


Scale: 1/16" = 1' - 0"

414 Reading Road, Mason, Ohio 45040

North

West


East

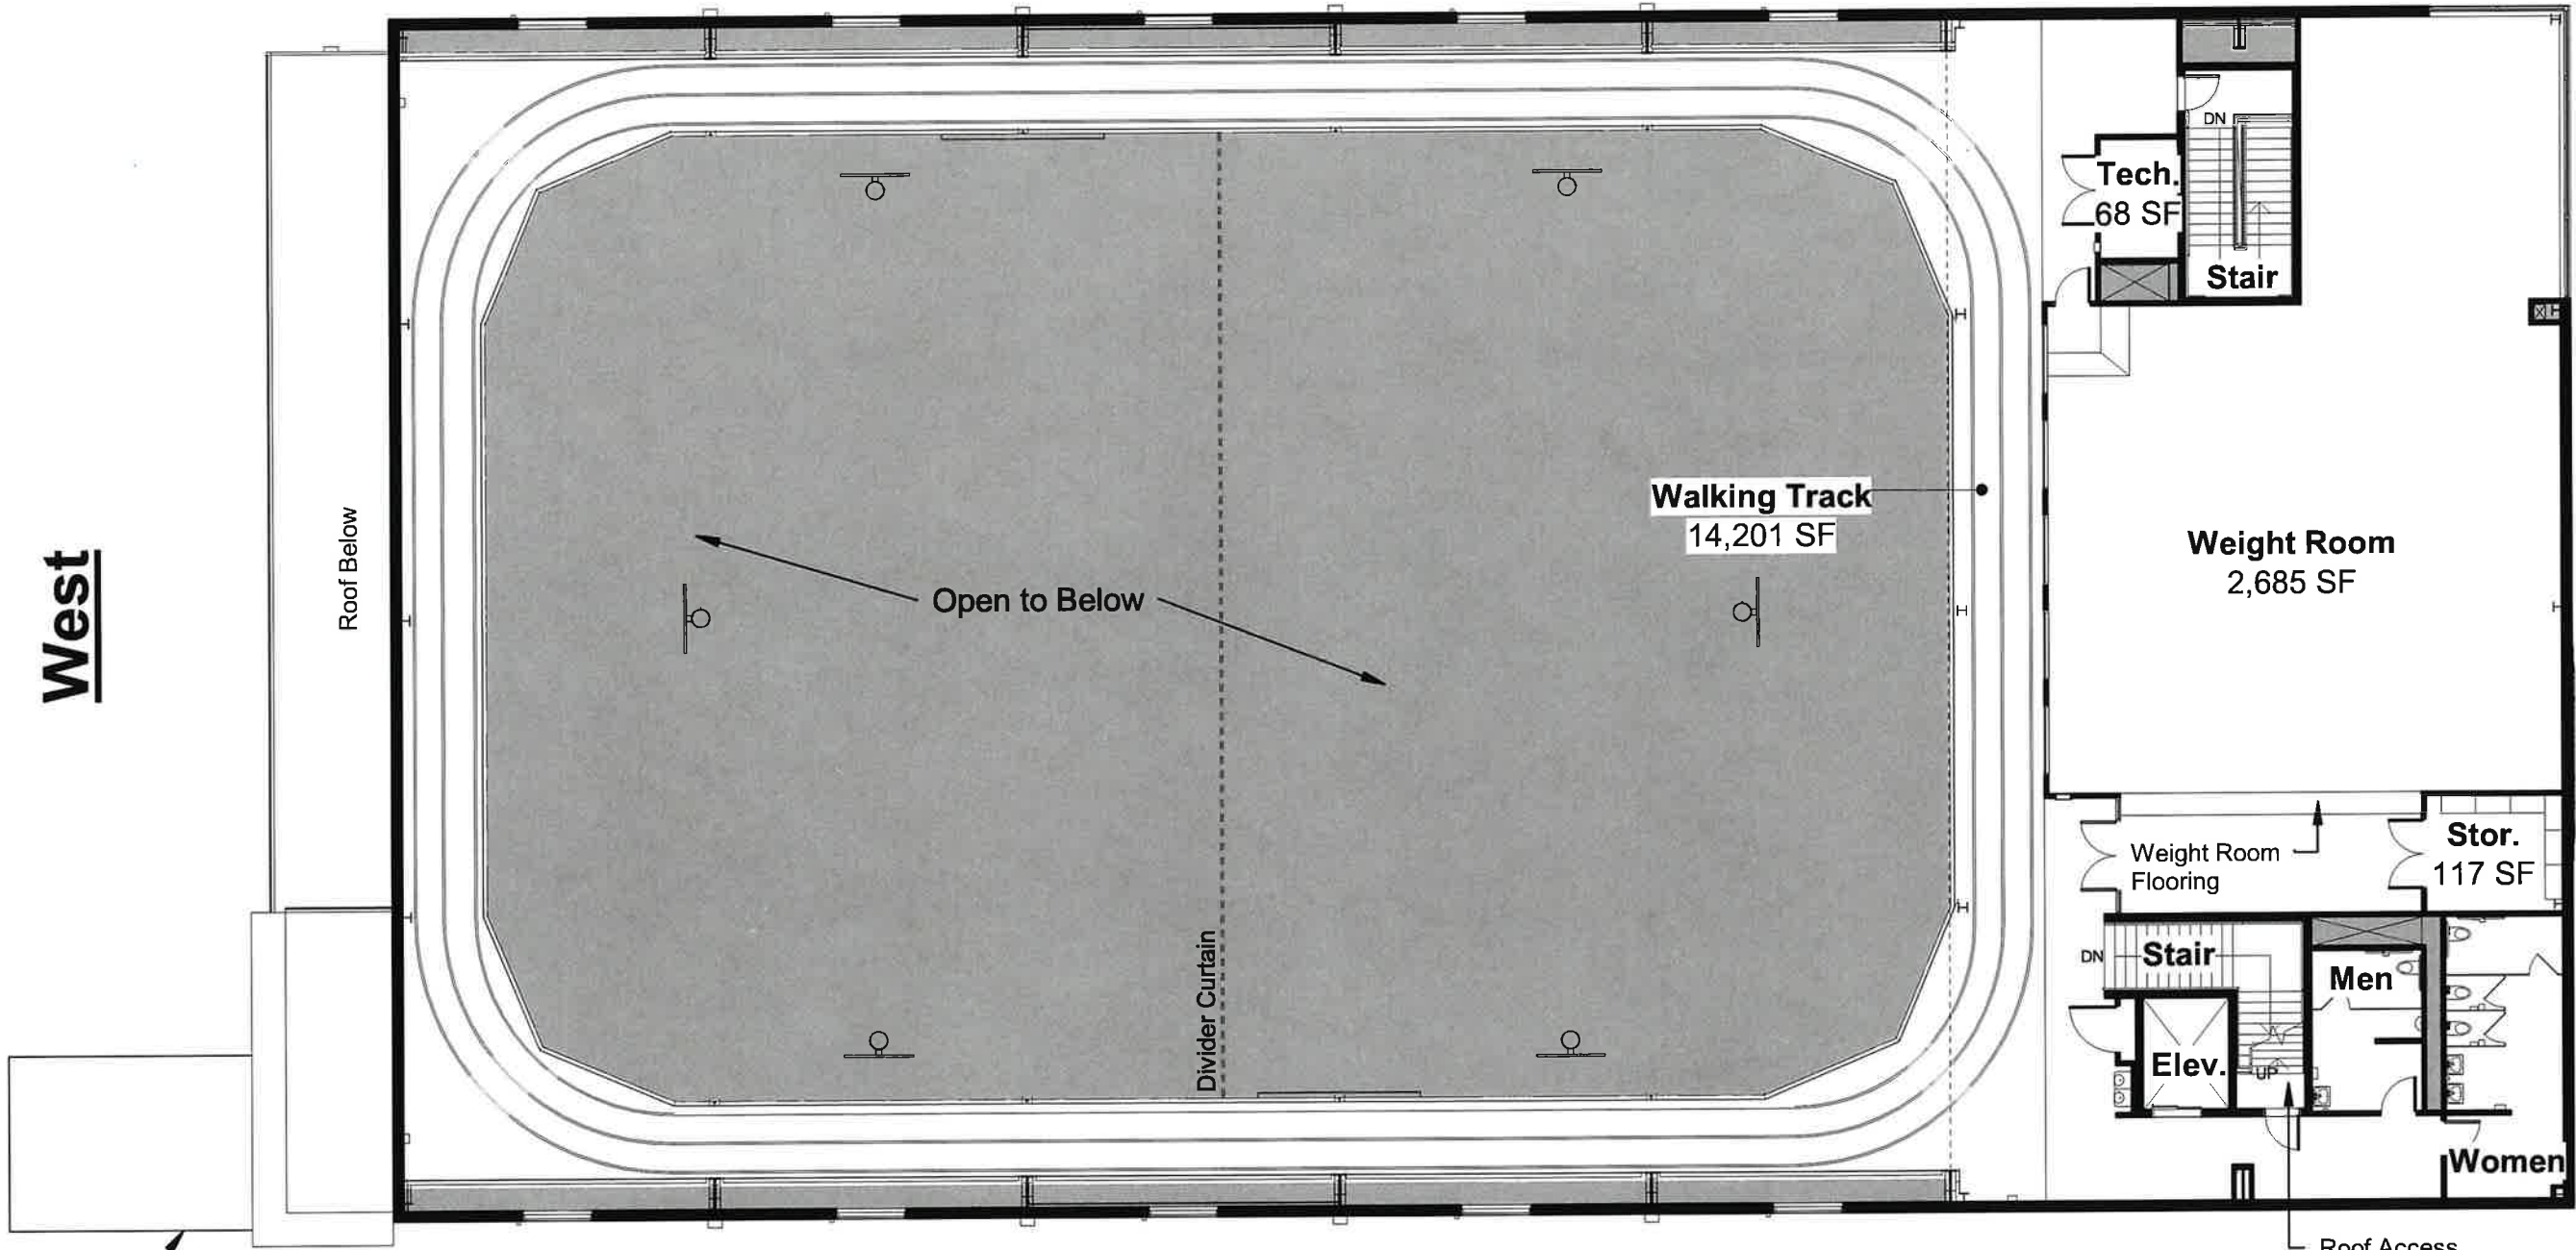

South



Fieldhouse - Upper Level Floor Plan

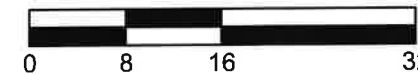

Scale: 1/16" = 1' - 0"



414 Reading Road, Mason, Ohio 45040



Fieldhouse - Main Entry





Fieldhouse - Field Entry





Fieldhouse - Concessions

