

Resurfacing and Restriping

BATTERY CREEK HIGH SCHOOL

Project Size

202,204 Sq. Ft.

Current Phase


Complete

Design Firm

Jumper Carter Sease Architects, PA

CM Firm

M.B. Kahn Construction Co., Inc.

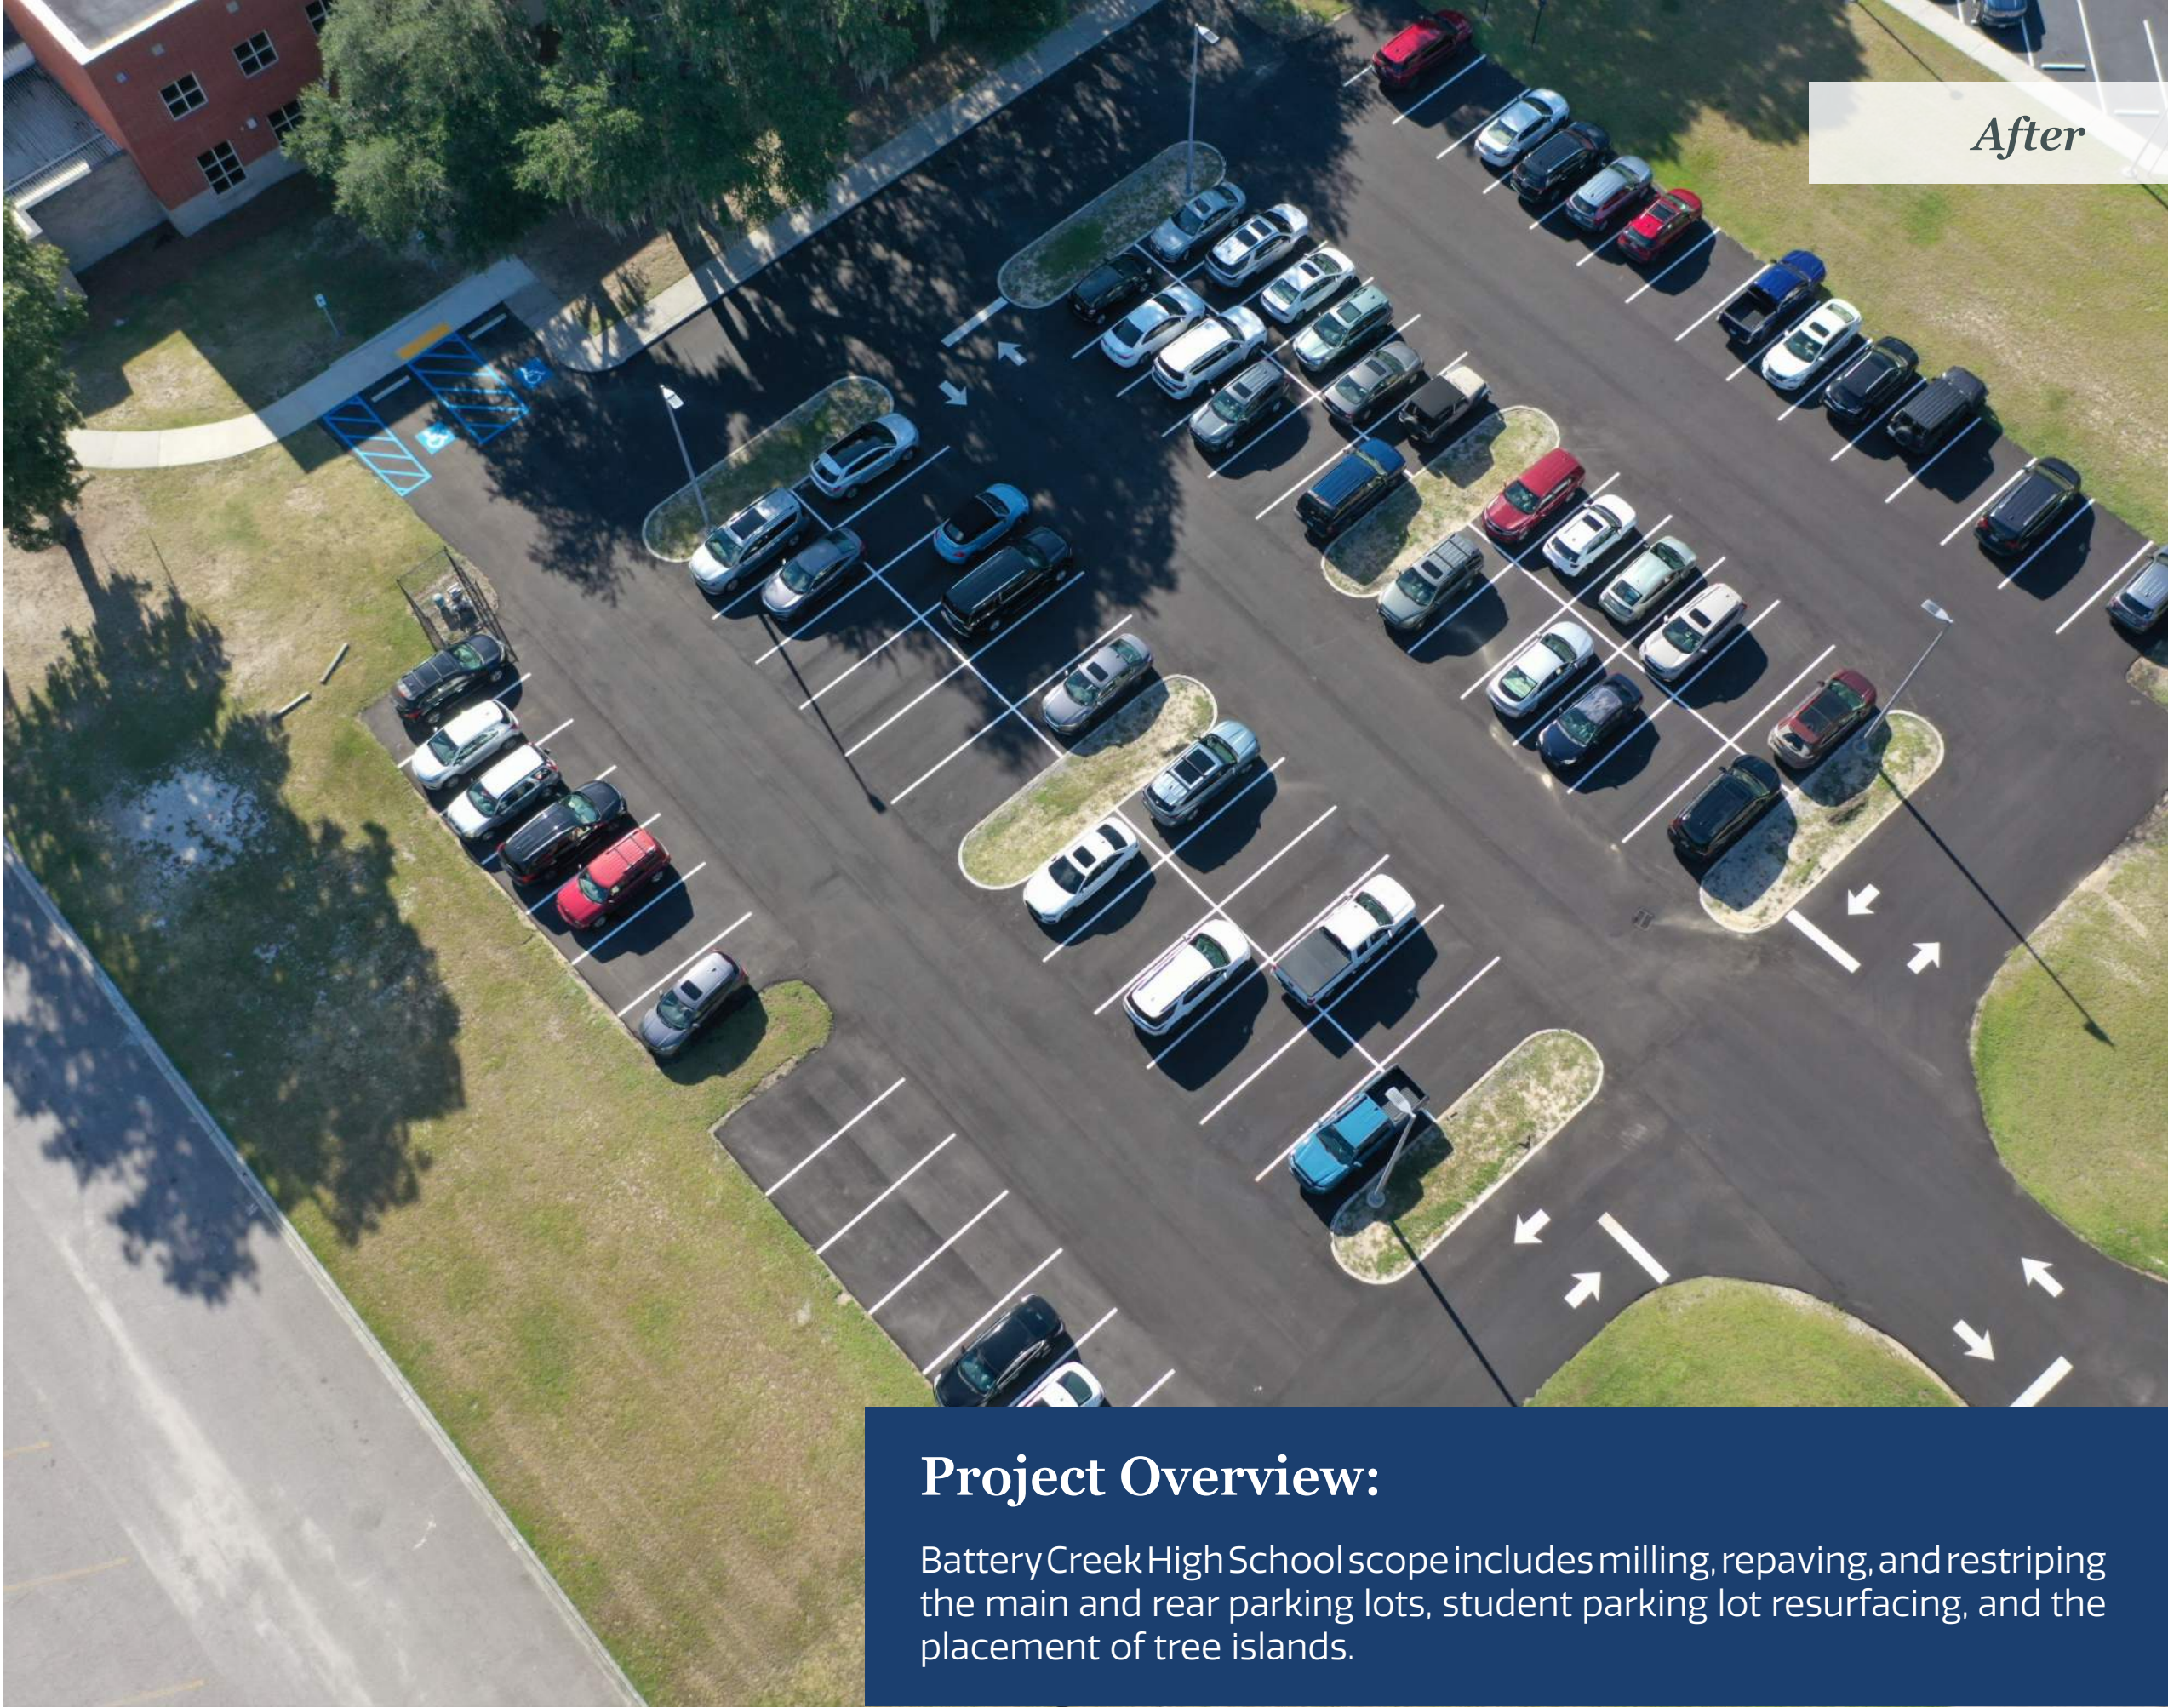

Project Overview:

BatteryCreekHighSchoolscopeincludesmilling,repaving,andrestriping the main and rear parking lots, student parking lot resurfacing, and the placement of tree islands.

Tentative Project Schedule

