




Storefront



Metal Panel



Wood Structure
at Entries

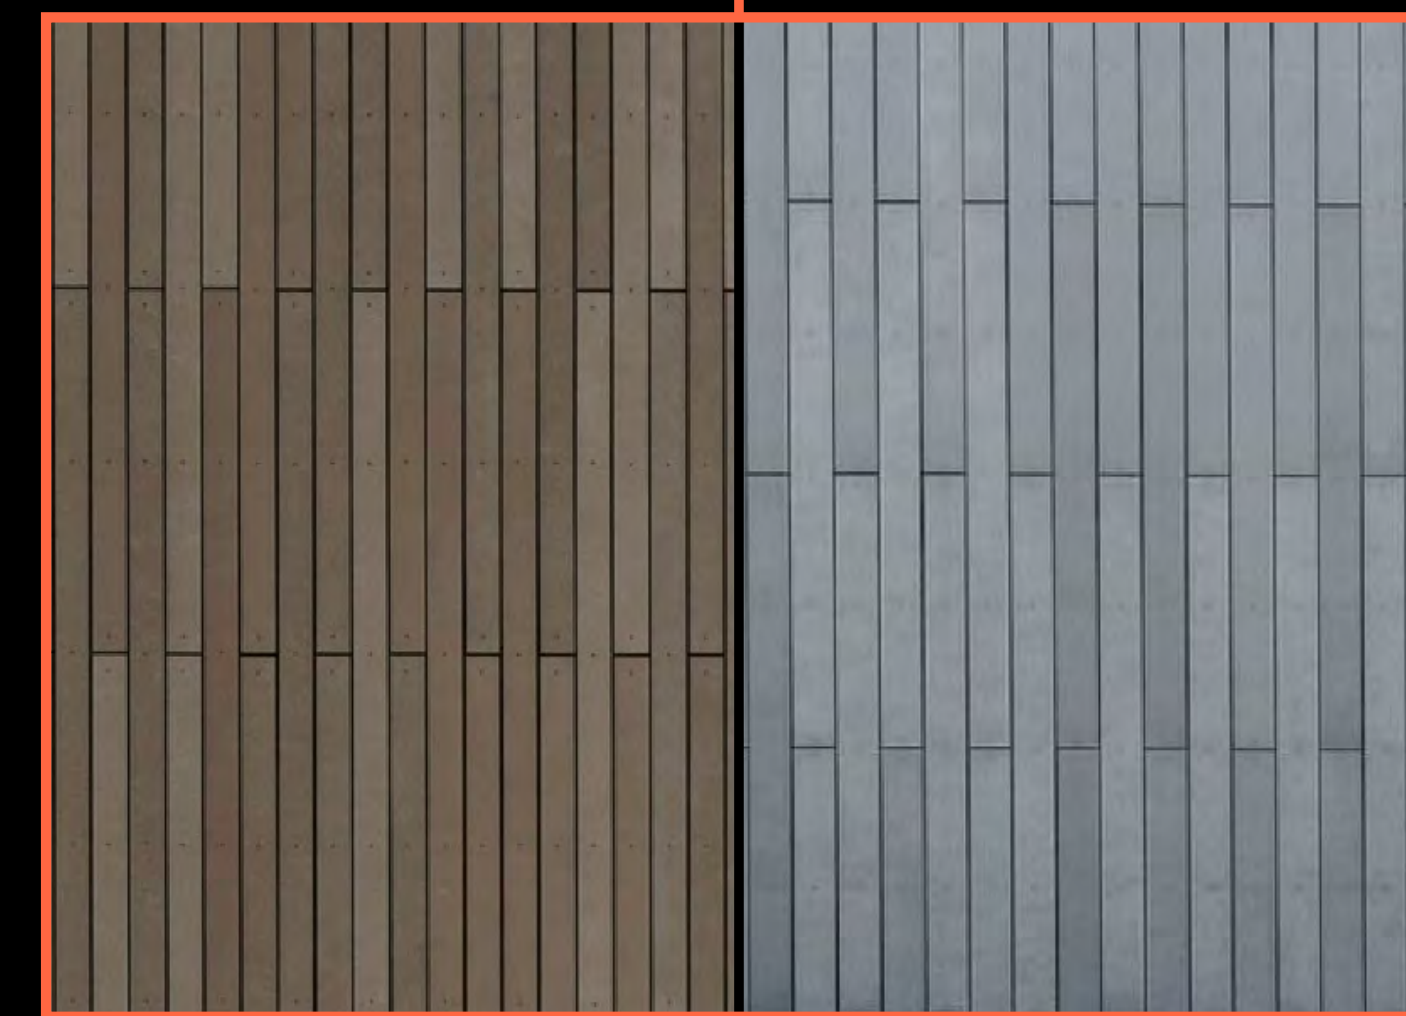

Cementitious Panel



Landscape

EMERSON CAMPUS | NORTH ELEVATION