

# Resurfacing and Restriping

BATTERY CREEK HIGH SCHOOL

## Project Size

202,204 Sq. Ft.

## Current Phase



Complete

## Design Firm

Jumper Carter Sease Architects, PA

## CM Firm

M.B. Kahn Construction Co., Inc.

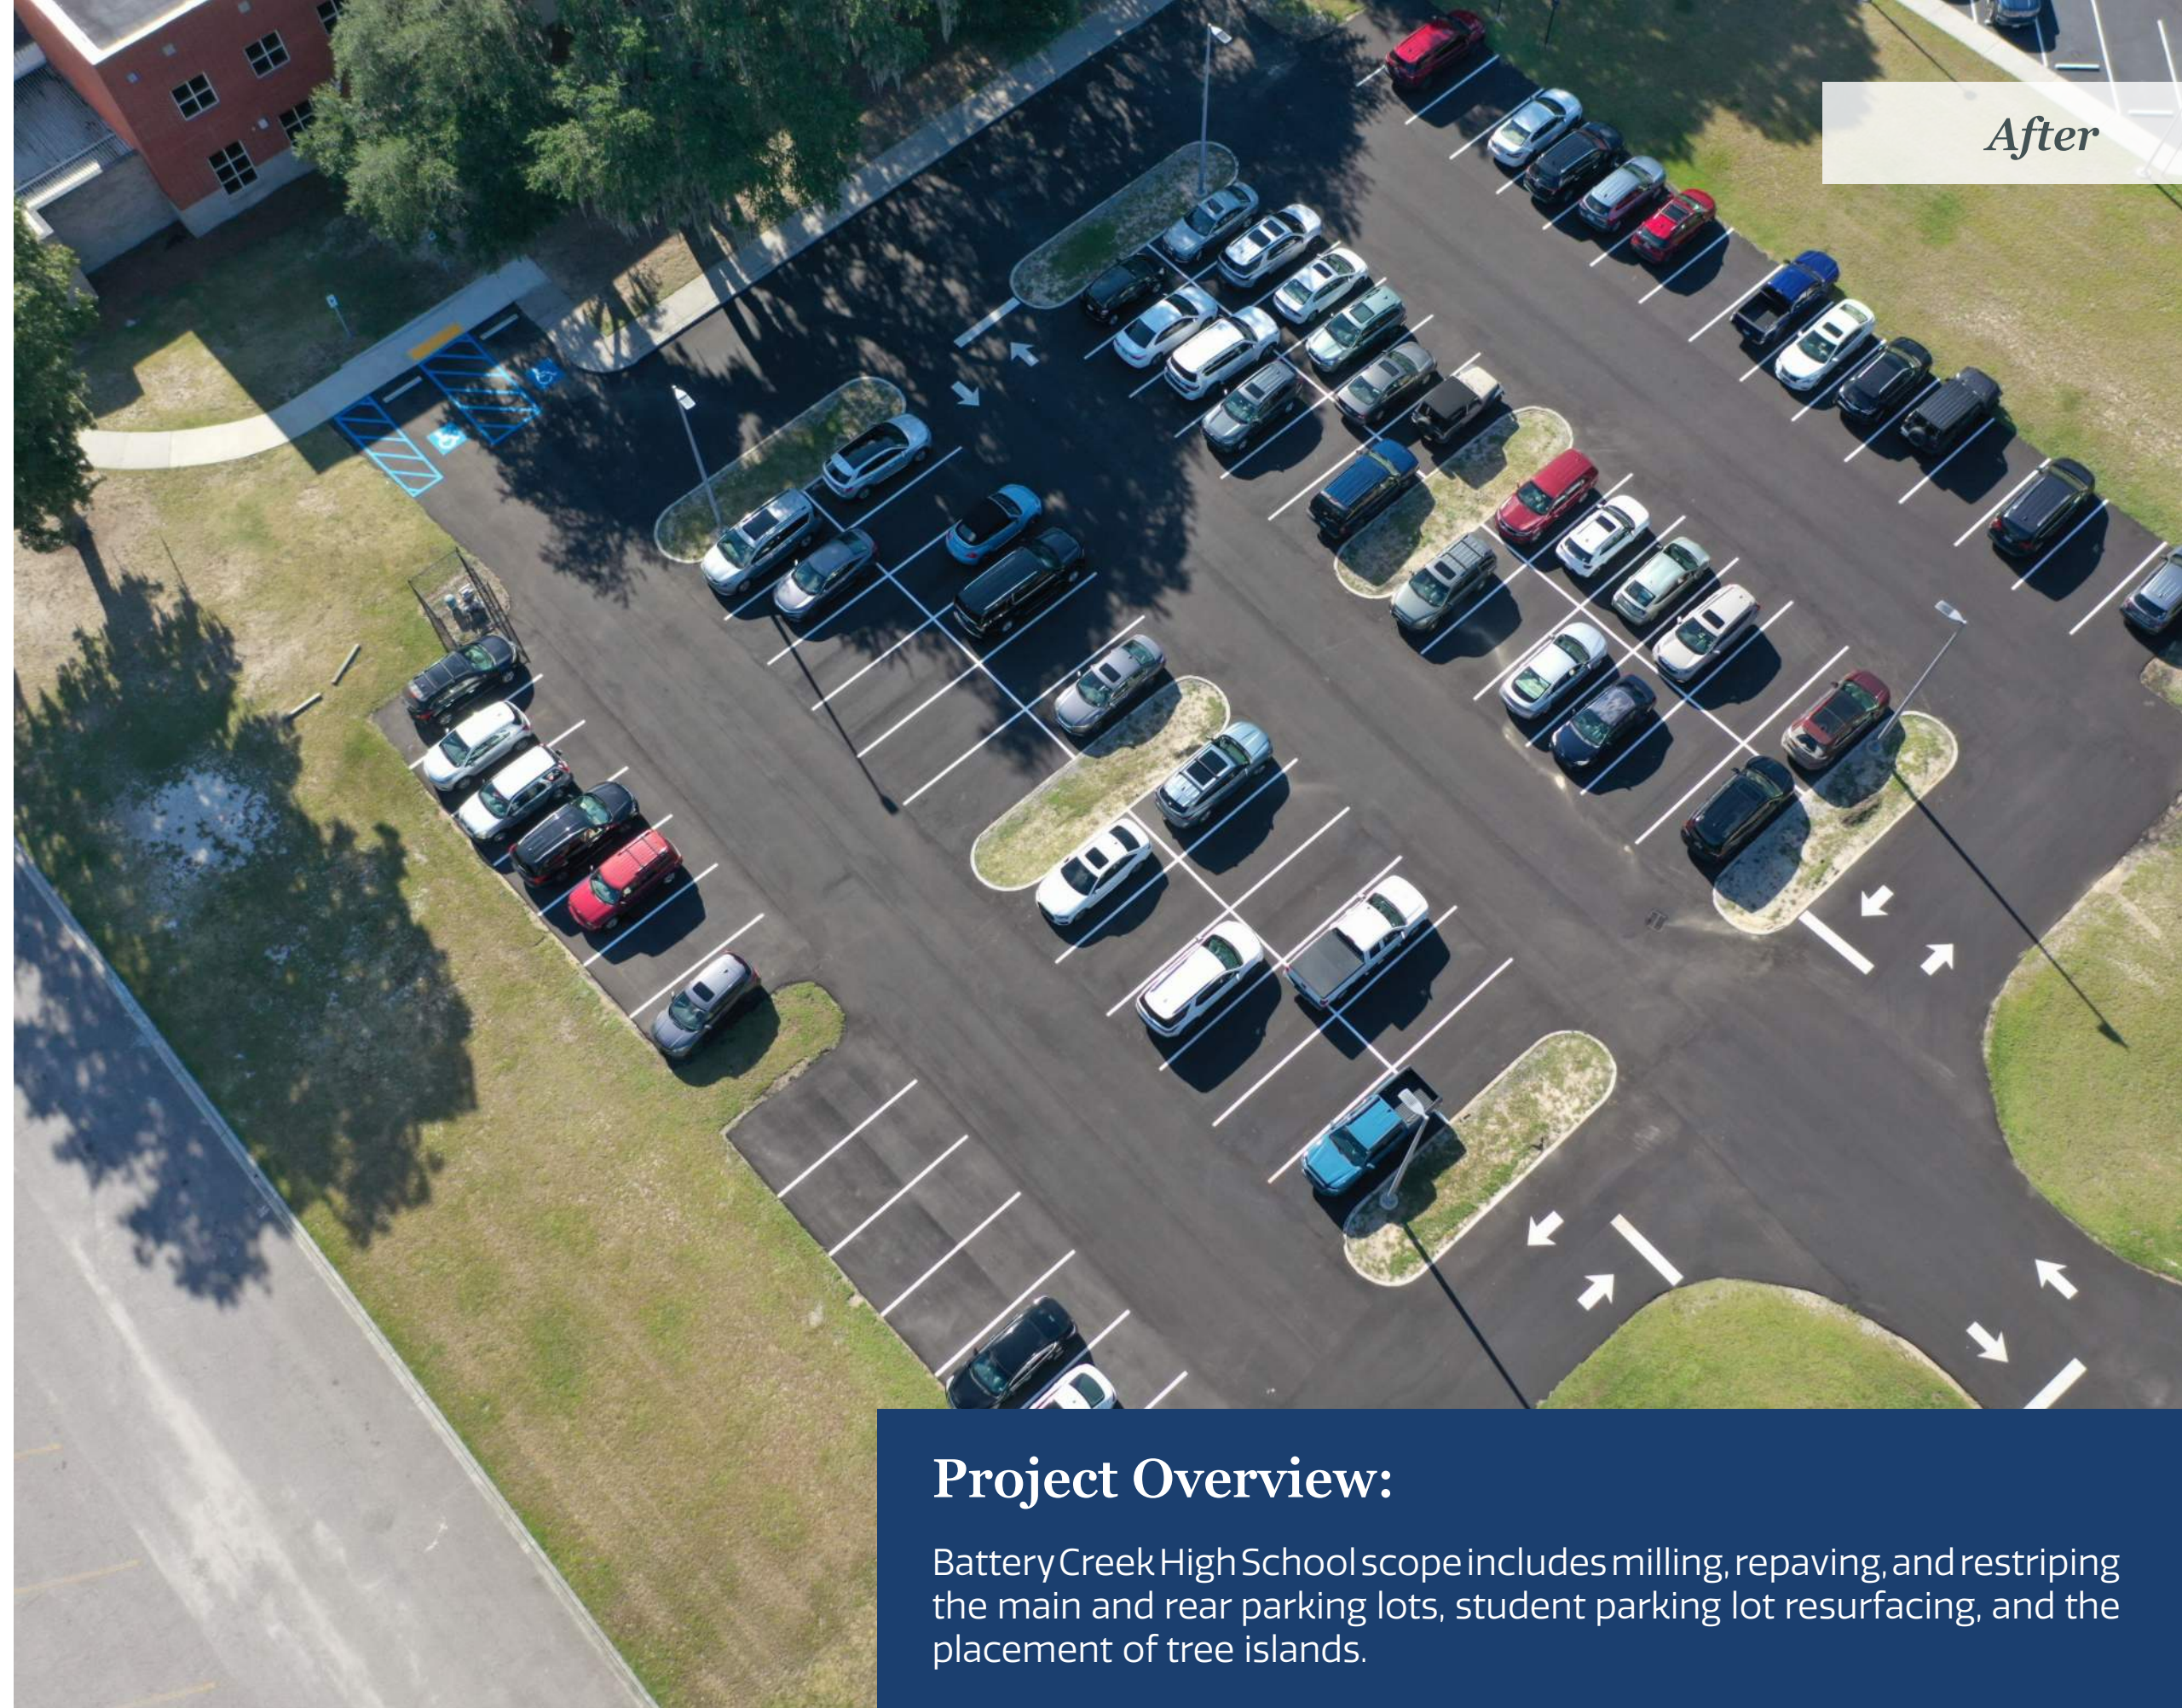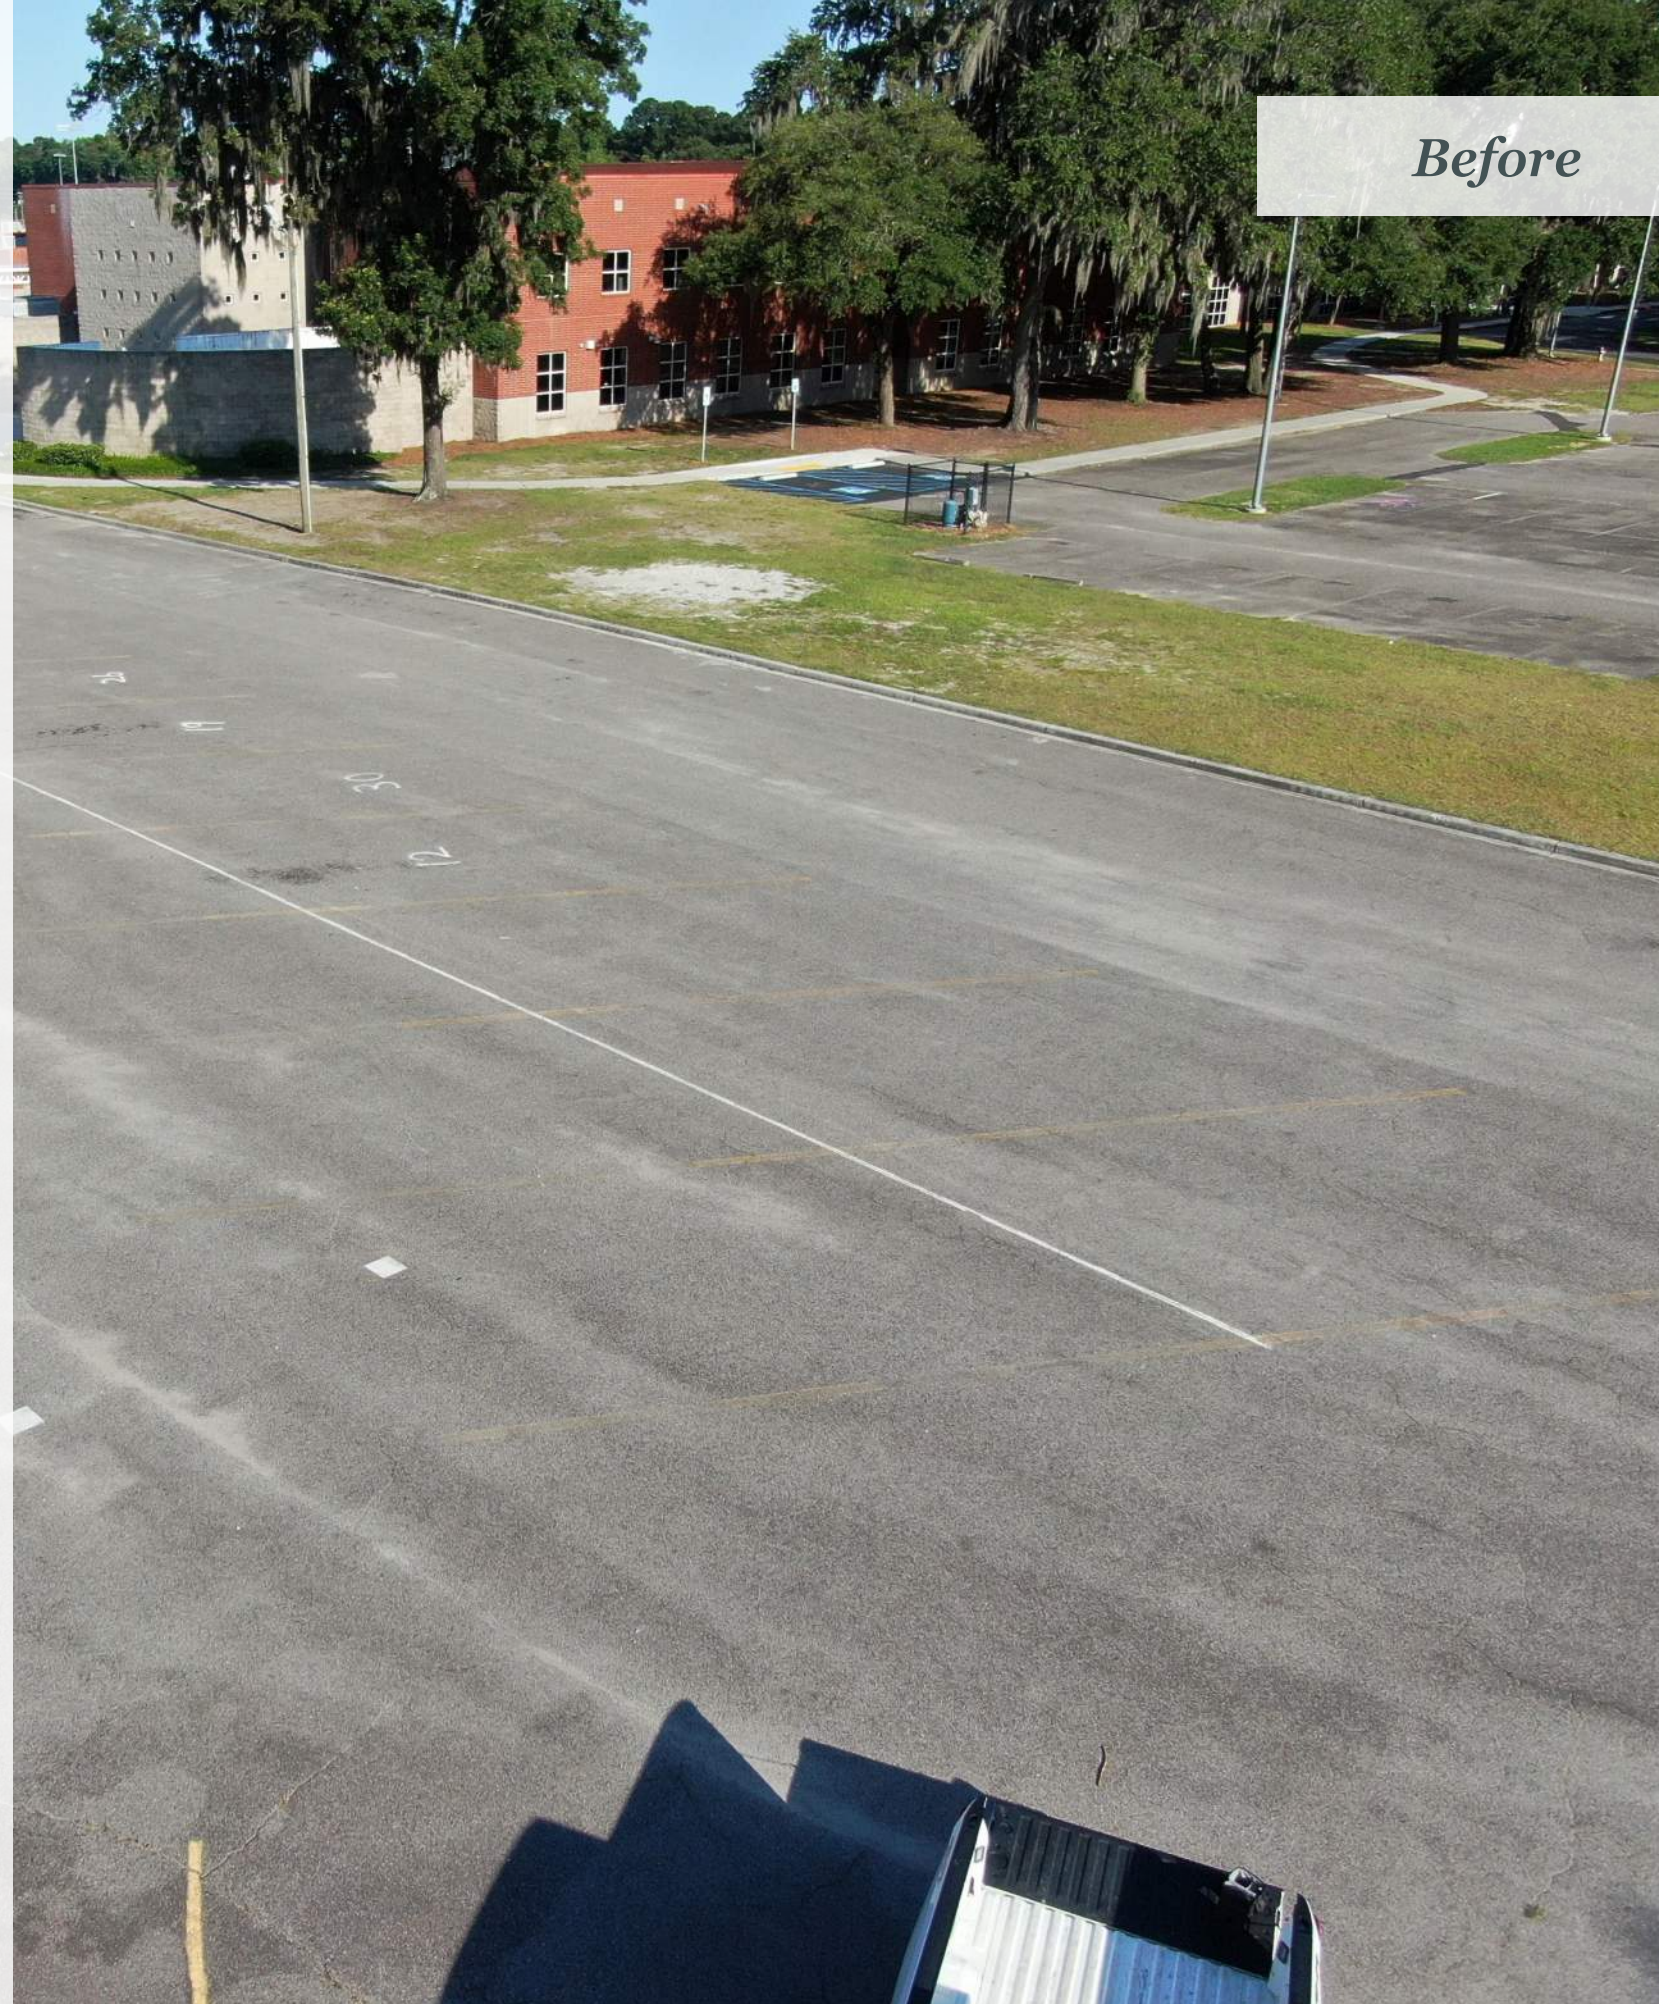

**Project Overview:**  
BatteryCreekHighSchool scope includes milling, repaving, and restriping the main and rear parking lots, student parking lot resurfacing, and the placement of tree islands.

## Tentative Project Schedule

