


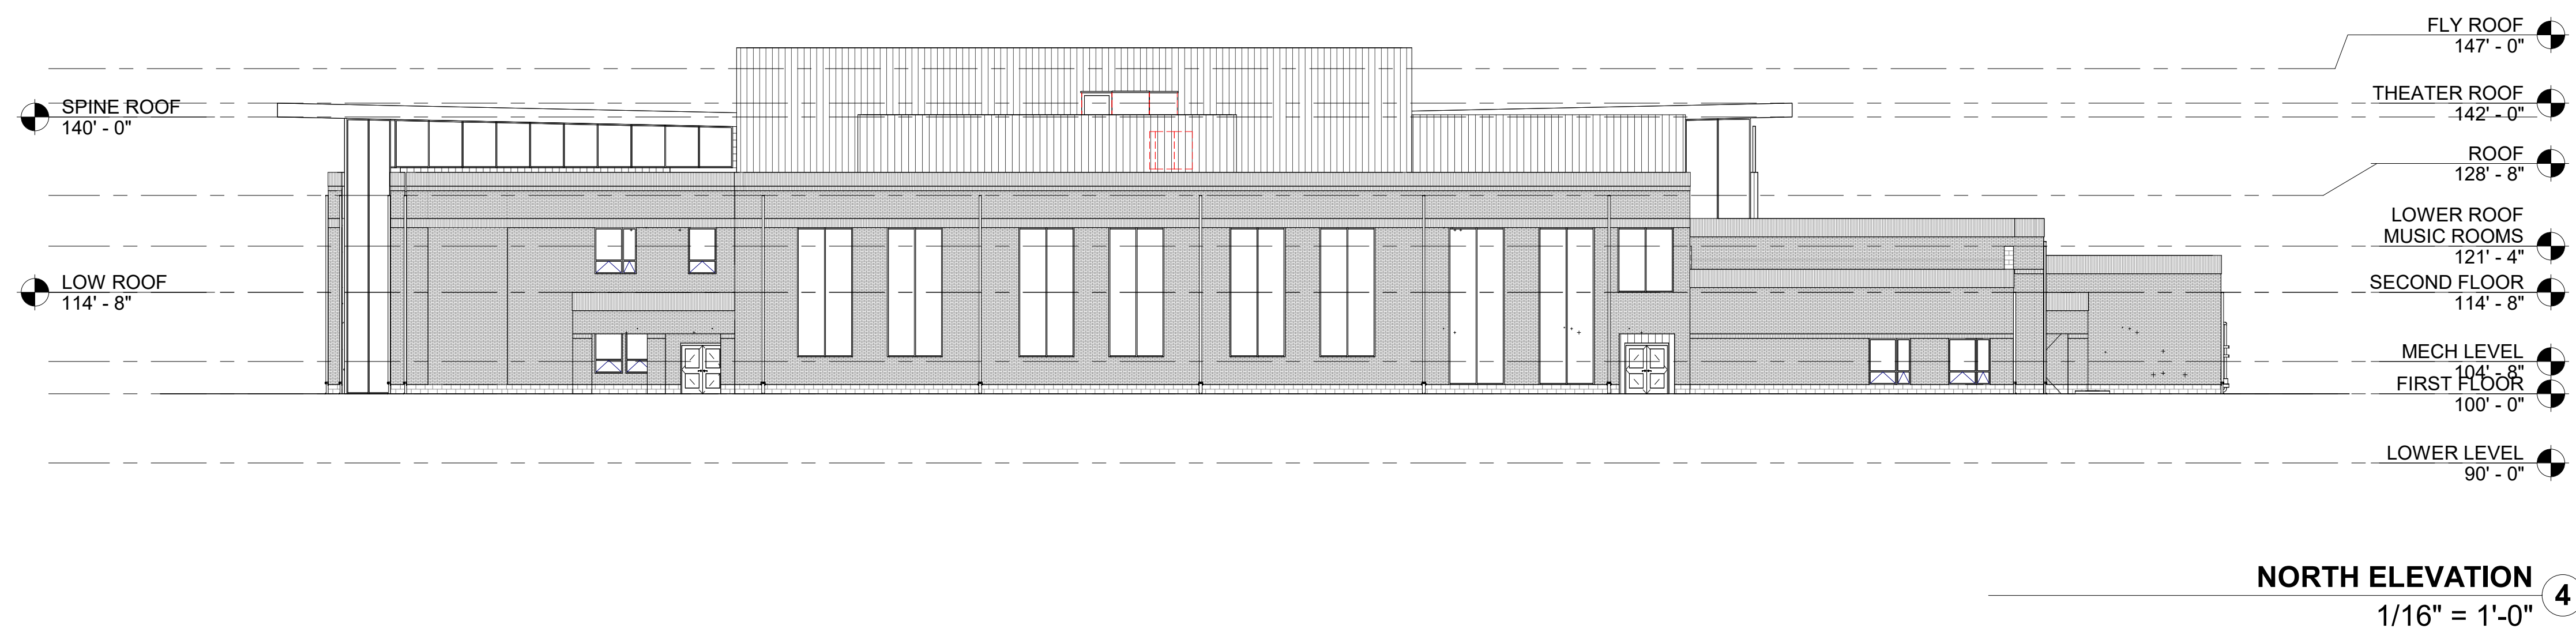

| ELEVATION LEGEND                   |                                                          |
|------------------------------------|----------------------------------------------------------|
|                                    | BRK-1<br>BRICK VENEER                                    |
|                                    | CMU-1<br>SPLIT FACE CMU                                  |
|                                    | MP-1<br>METAL PANEL<br>SINGLE SKIN RAIN<br>SCREEN SYSTEM |
| COORDINATE WITH<br>P-SERIES SHEETS | WALL HYDRANT (WH)                                        |
|                                    | DOWNSPOUT NOZZLE (DN)                                    |
| COORDINATE WITH<br>E-SERIES SHEETS | SECURITY CAMERA (SC)                                     |
|                                    | CARD READER (CR)                                         |

PRELIMINARY  
NOT FOR  
CONSTRUCTION

APS PFEIFFER MILLER SOUTH  
K-8 ARTS SCHOOL

2140 13th ST. S.W.  
AKRON, OH 44314

ISSUE DATE  
SCHEMATIC DESIGN

Sheet Issue Date: 05/10/19

Revisions:

No. Date Description

© Copyright 2019  
PRIME AE Group, Inc.

EXTERIOR  
ELEVATIONS

A-200  
230349