


# Moon Area School District Multi-Project update

3/24/2025 to 7/14/2025 (Present)





# High school Overview (work started 3/26/25)

- 5 Additional classrooms
- 1 Additional storage room
- Board room finishes changed
- 2 Additional administration offices
- Additional Stair tower
- Exterior Stairwell
- IT room reconfigured
- Registration center
- Cafeteria expansion
- Terrazzo steps reconfigured

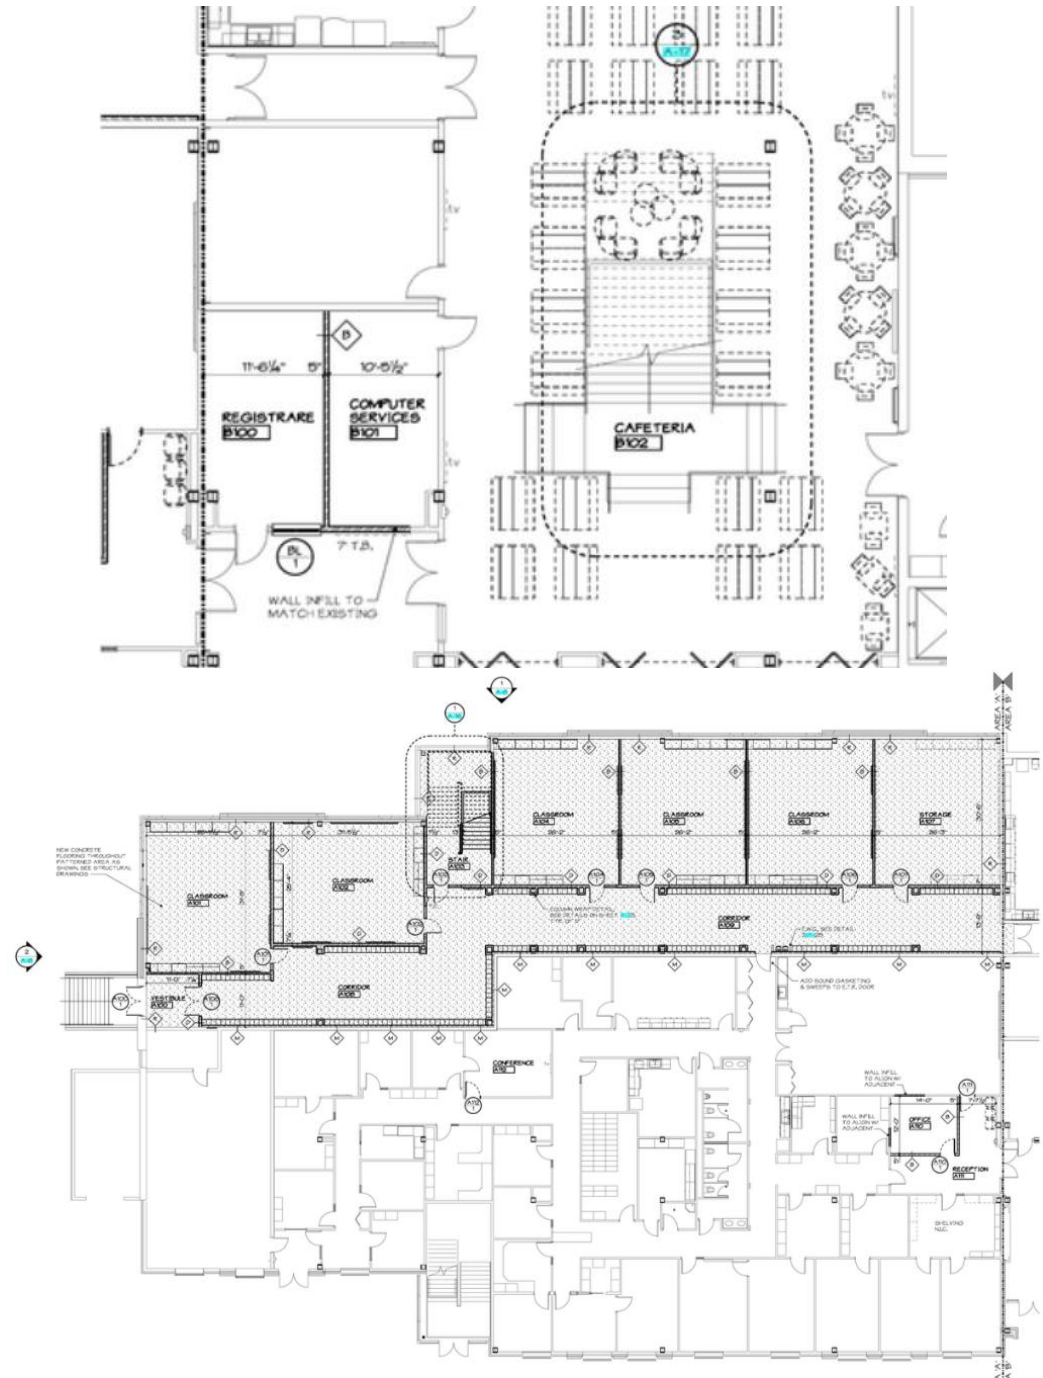


# High School (March & April Summary)

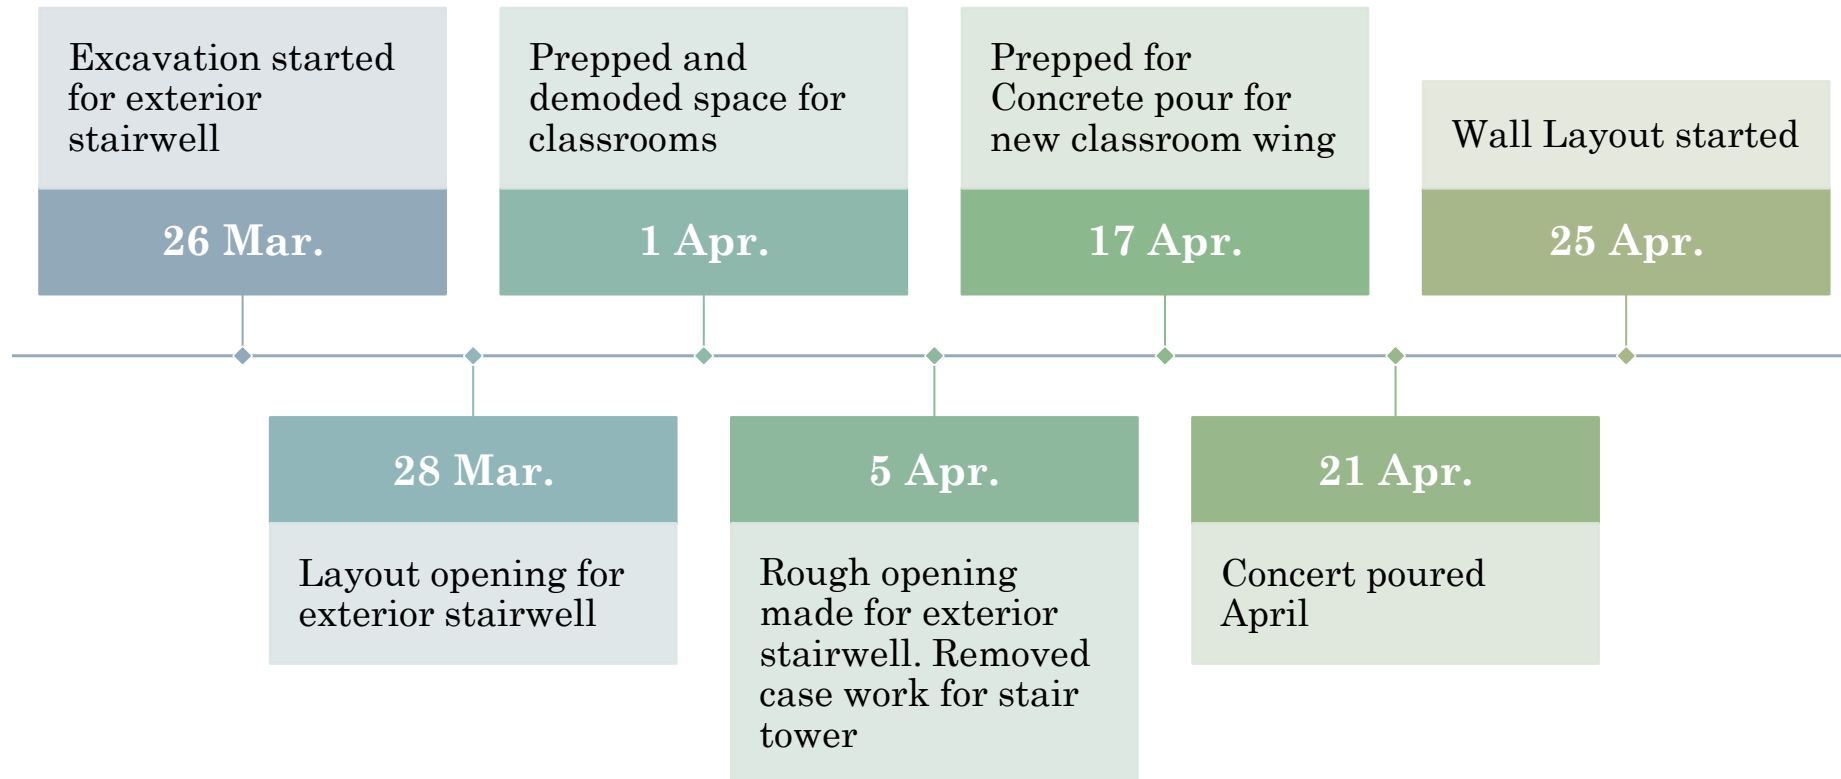

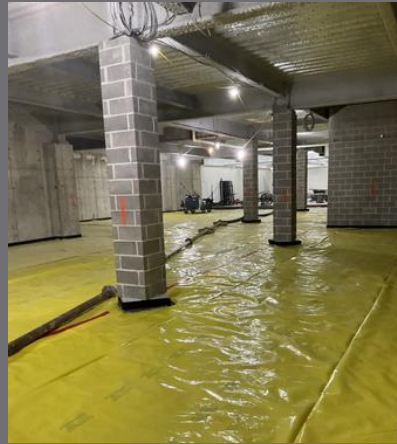

HIGH SCHOOL PHOTOS (MARCH-APRIL)

# High School (May)

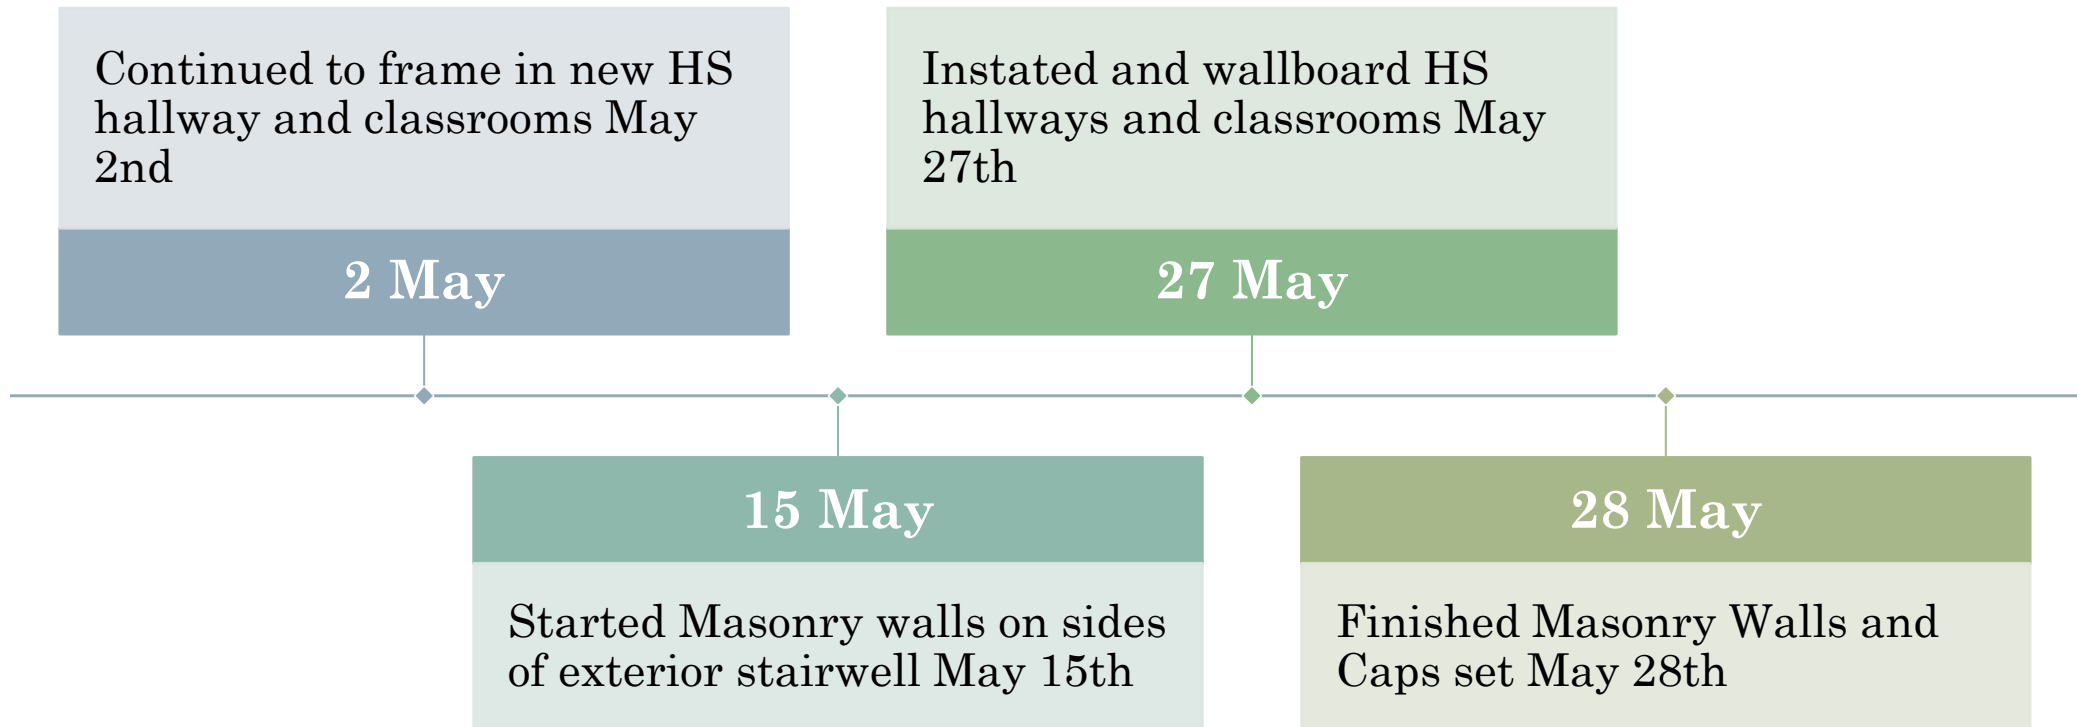







HIGH SCHOOL PHOTOS (MAY)

# High School (June)

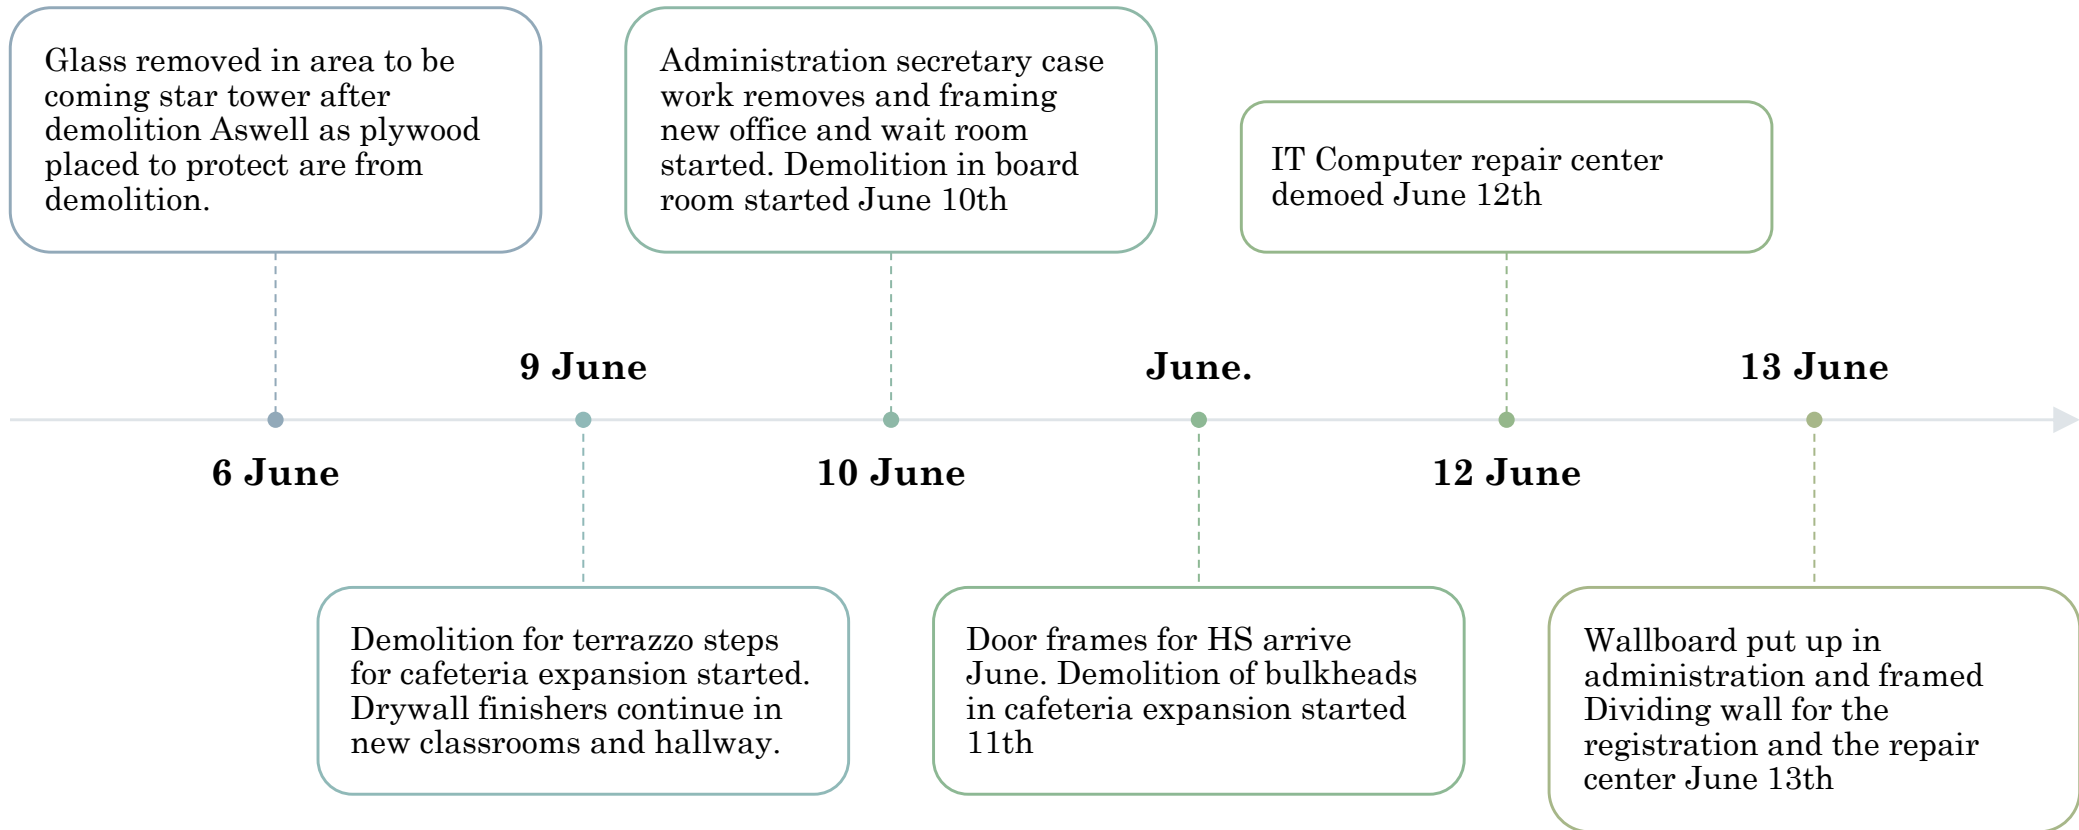

# High School (June)

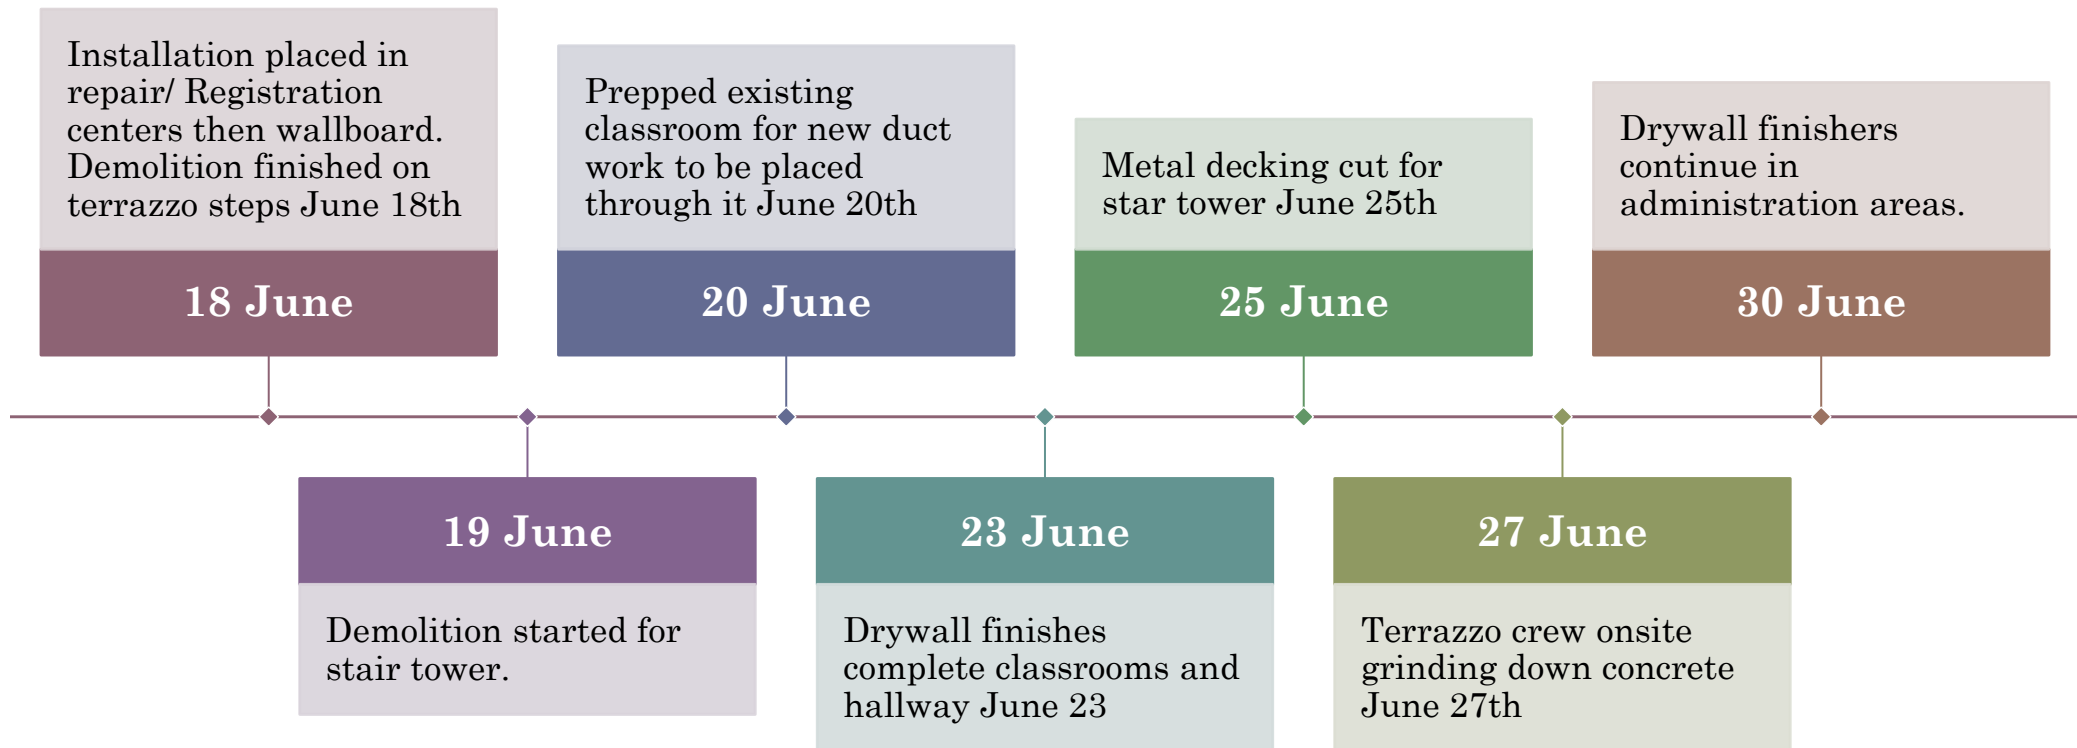







# HIGH SCHOOL PHOTOS (JUNE)




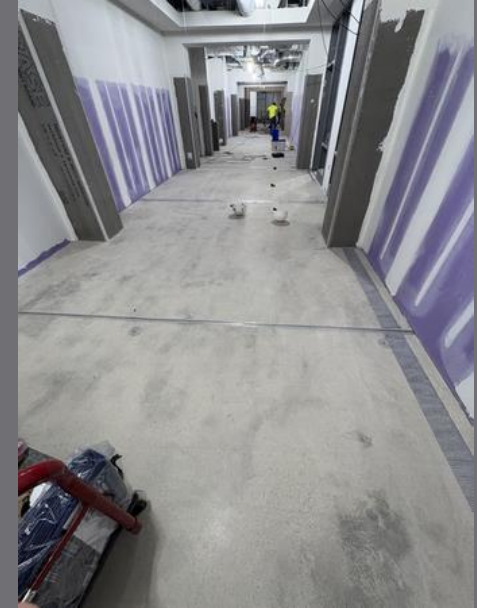

HIGH SCHOOL PHOTOS (JUNE)

# High School (July)

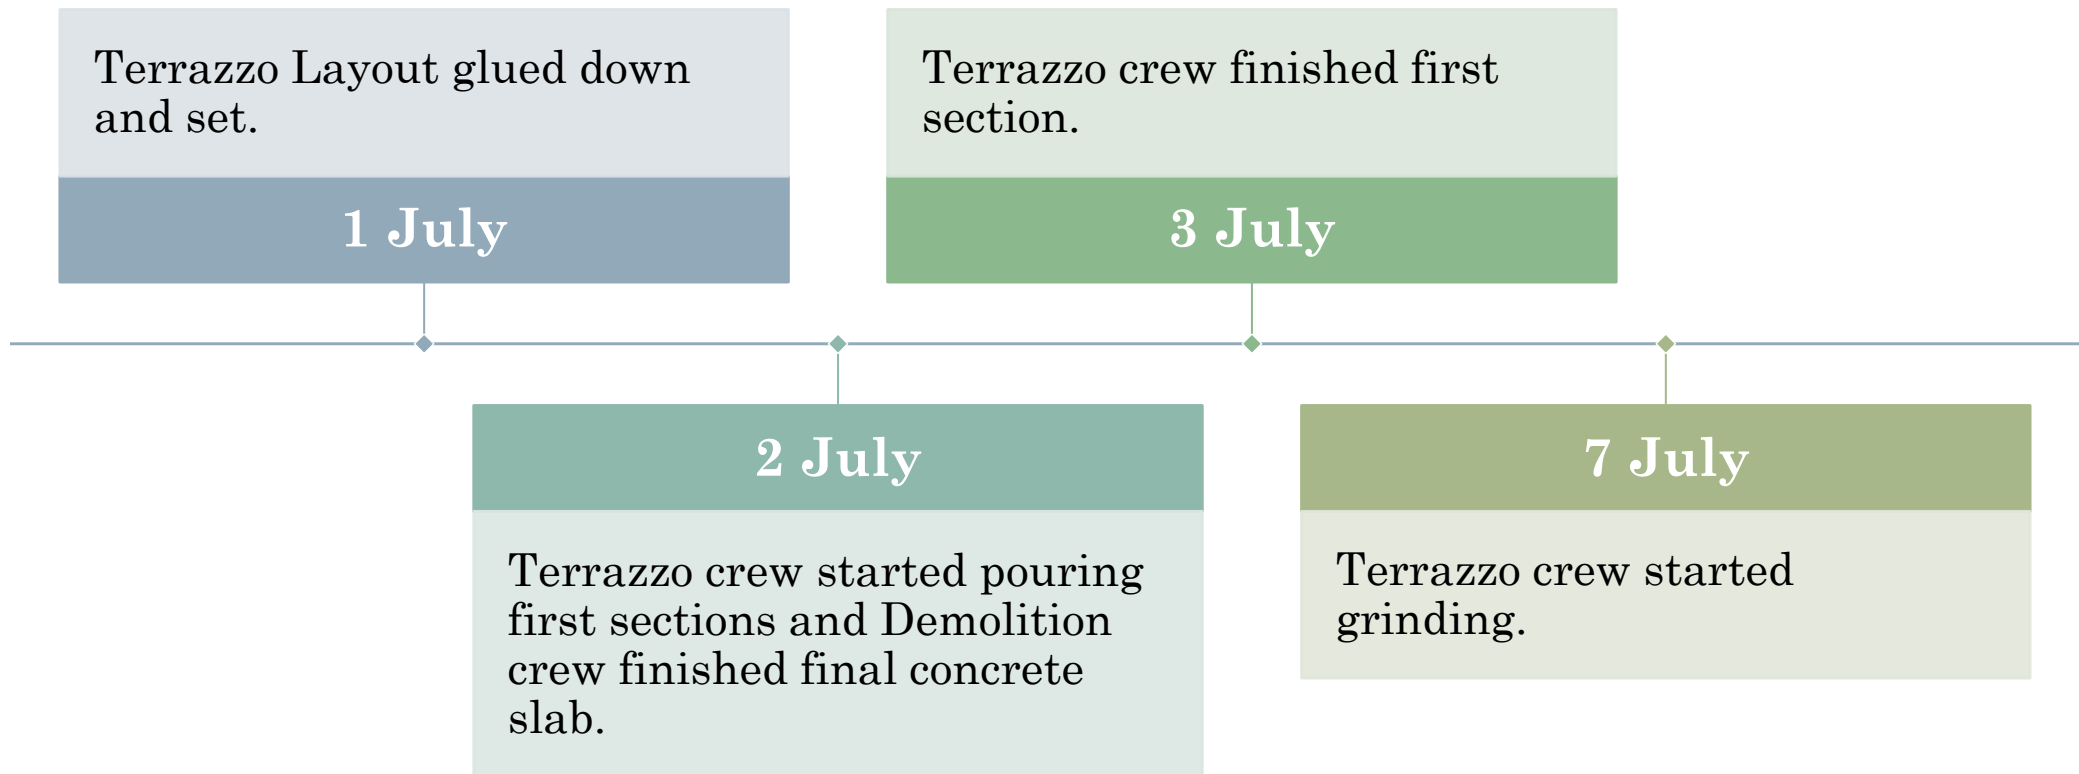

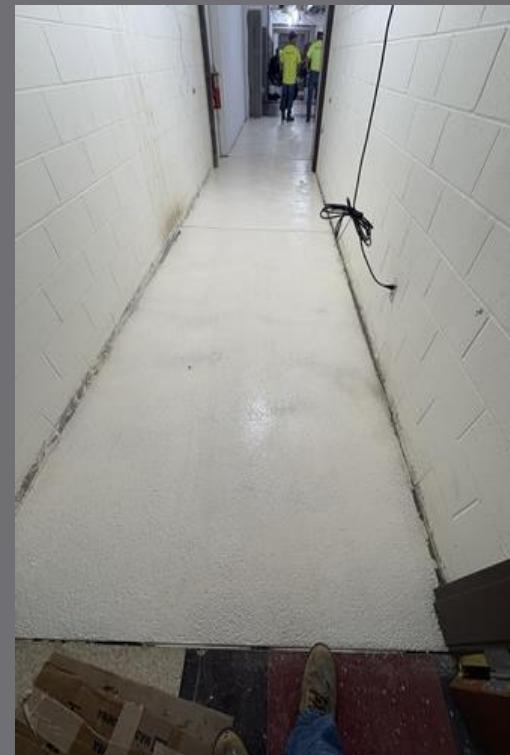


HIGH SCHOOL PHOTOS (JULY)





# Middle School Overview (work started 5/6/25)

- Cafeteria Expansion
- Library  
Reconfiguration
- 4 Additional  
Classrooms
- Bathroom Relocation

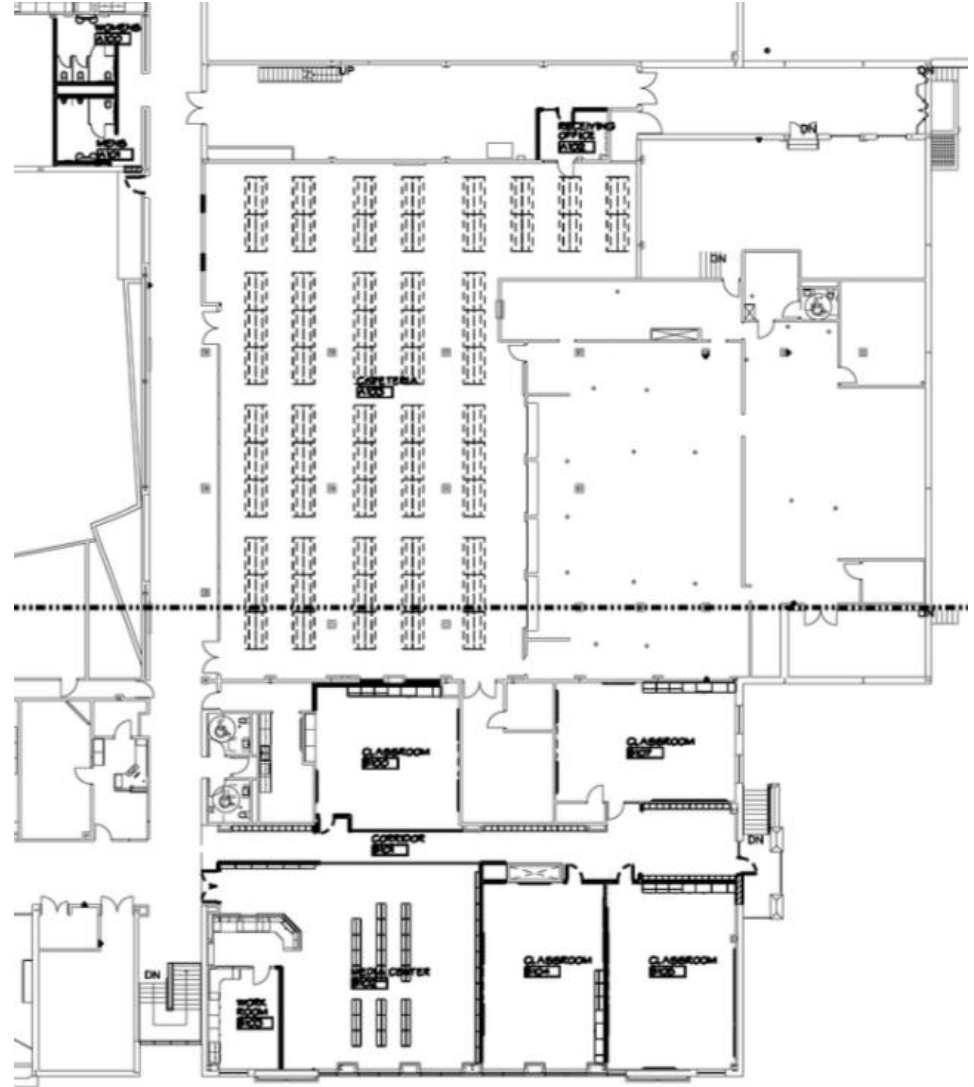

# Middle School (May)

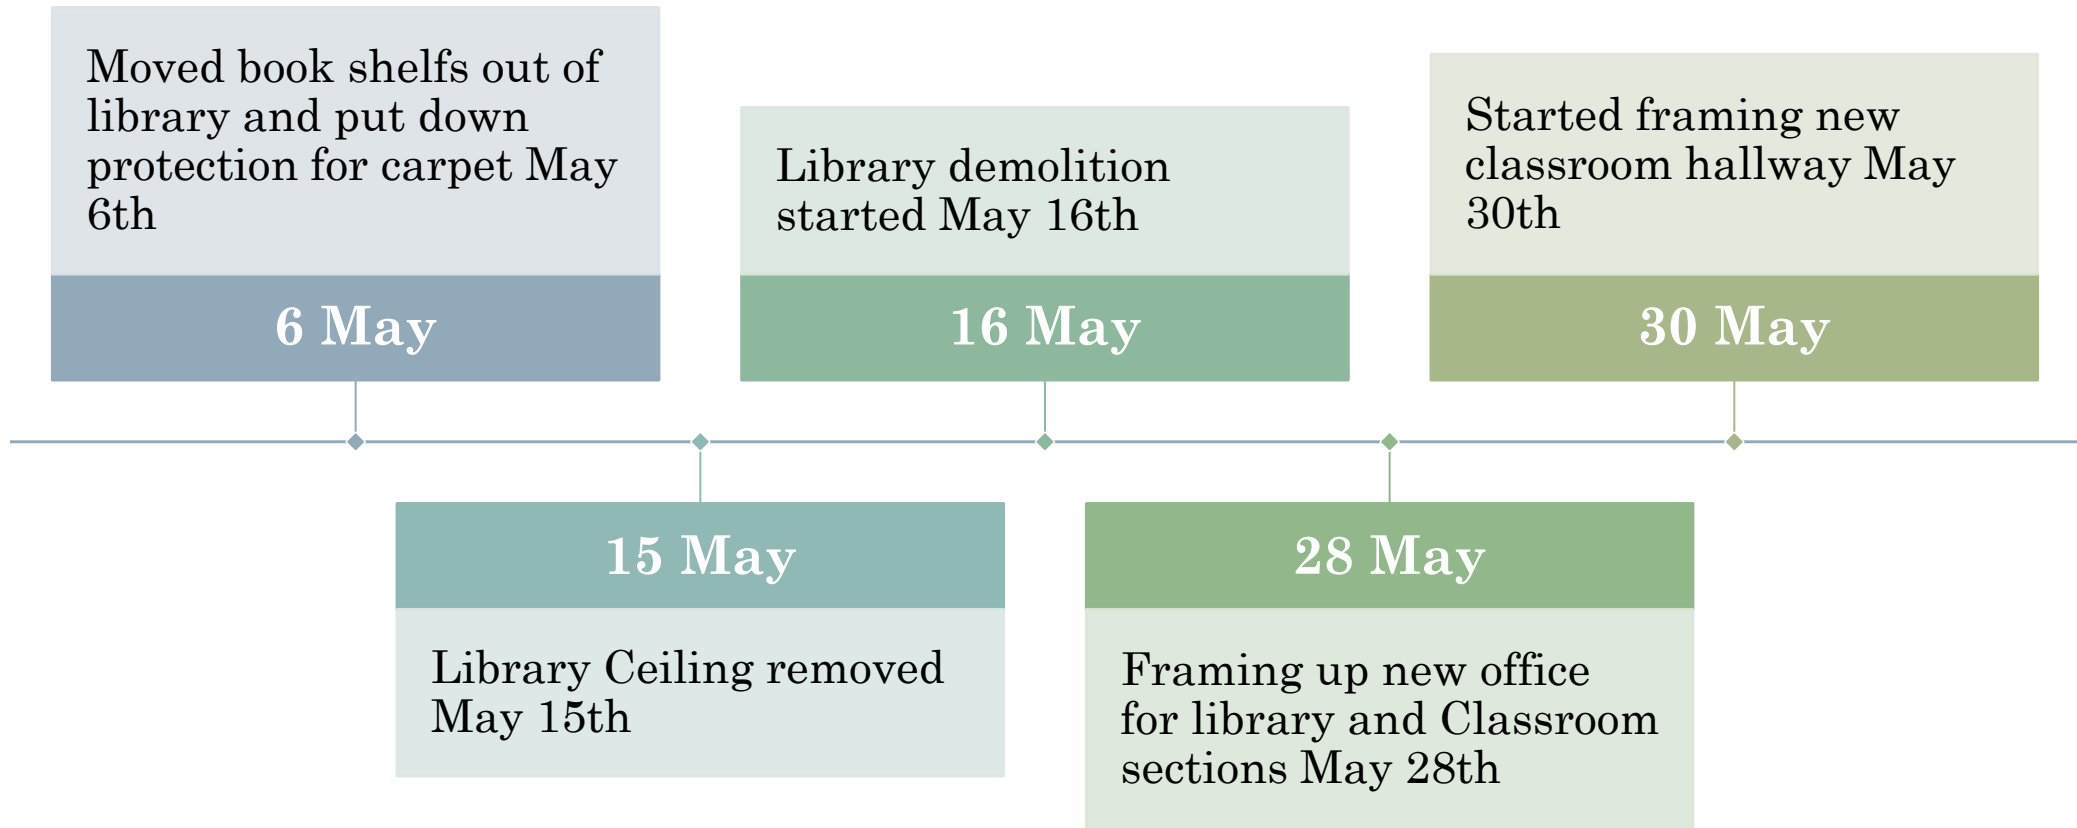

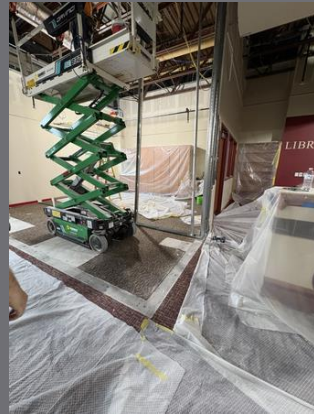

MIDDLE SCHOOL PHOTOS (MAY)






MIDDLE SCHOOL PHOTOS (MAY)




# Middle school (June)

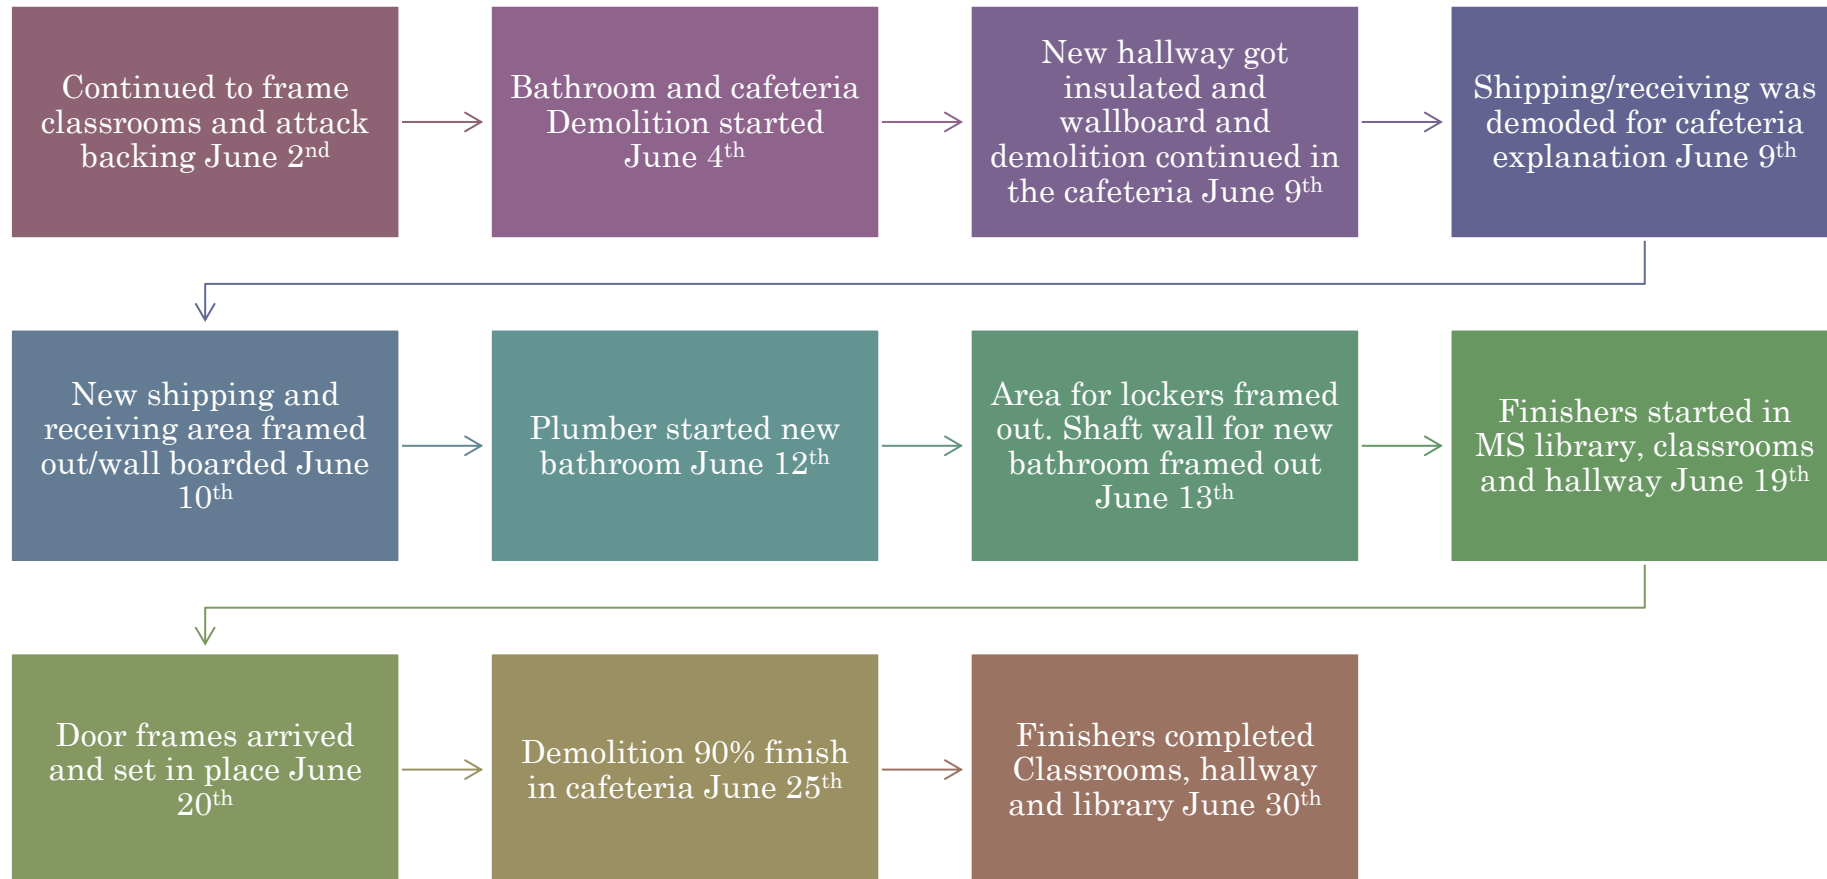




## MIDDLE SCHOOL PHOTOS (JUNE)



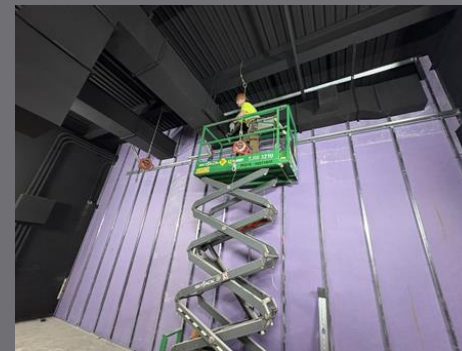


MIDDLE SCHOOL PHOTOS (JUNE)

# Middle school (July)

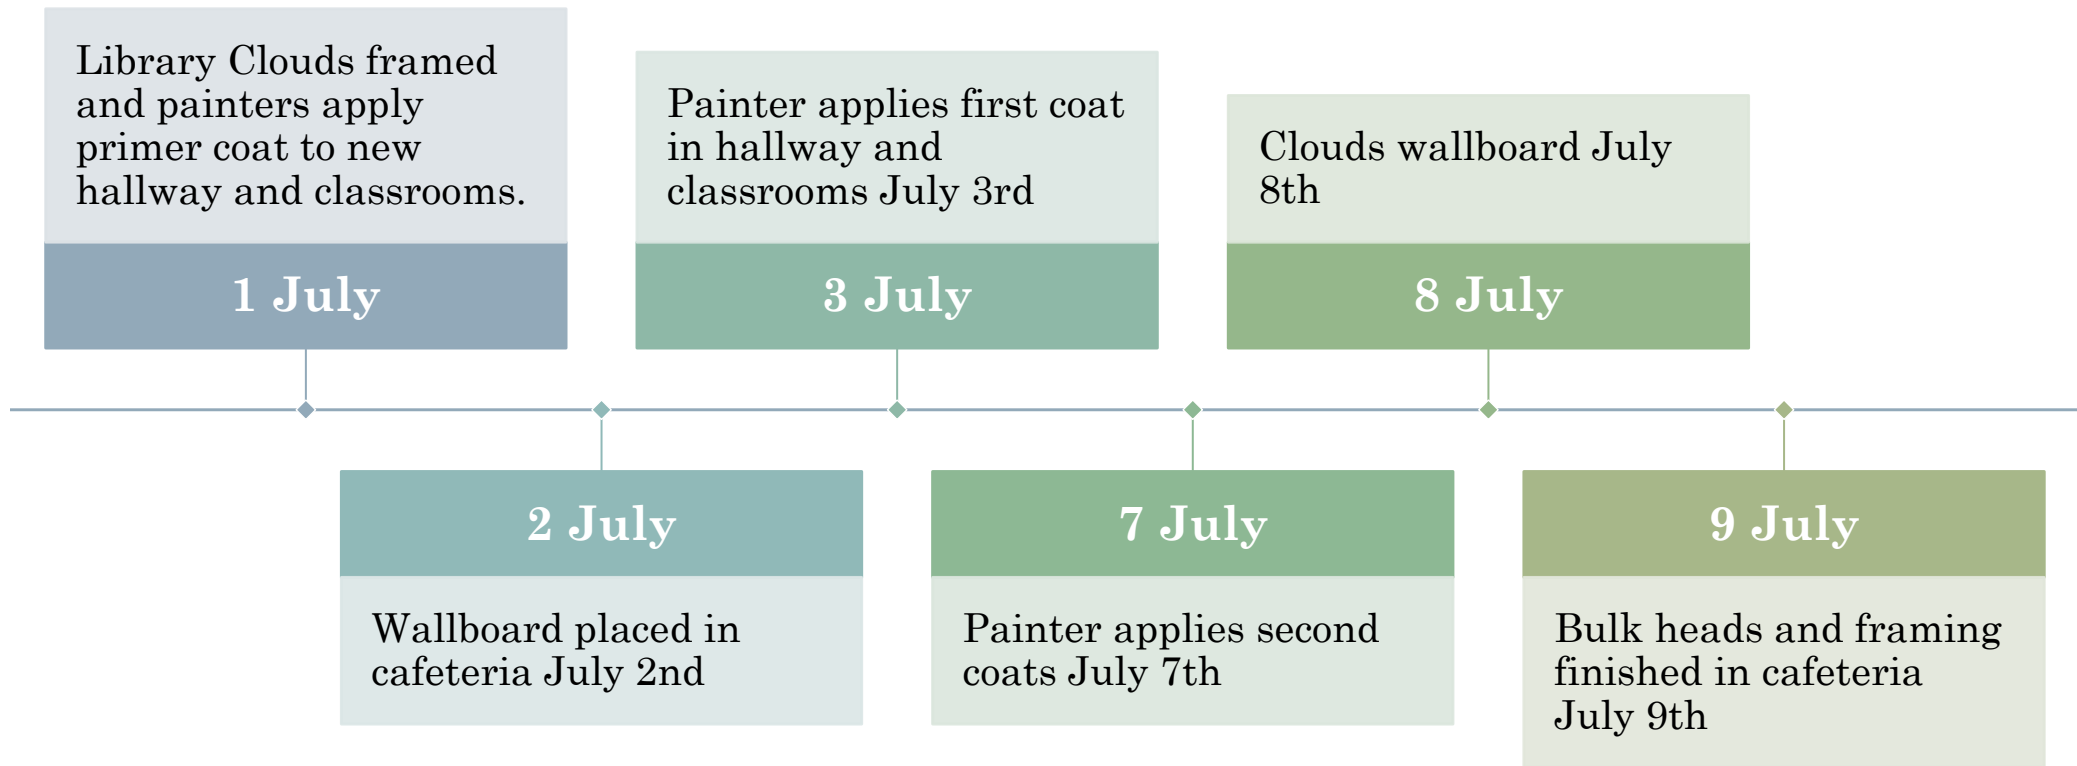




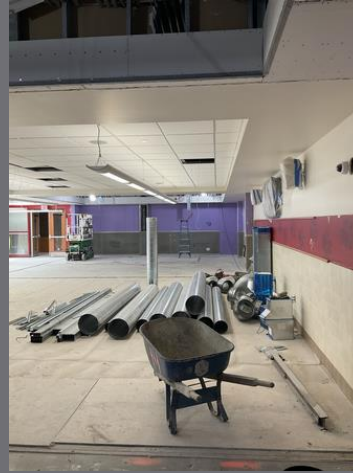


MIDDLE SCHOOL PHOTOS (JULY)

# Brooks Elementary Overview (work started 5/30/25)

- 4 Classrooms created from existing “communal Learning” Spaces
- Reading Space getting redesigned/expanded.

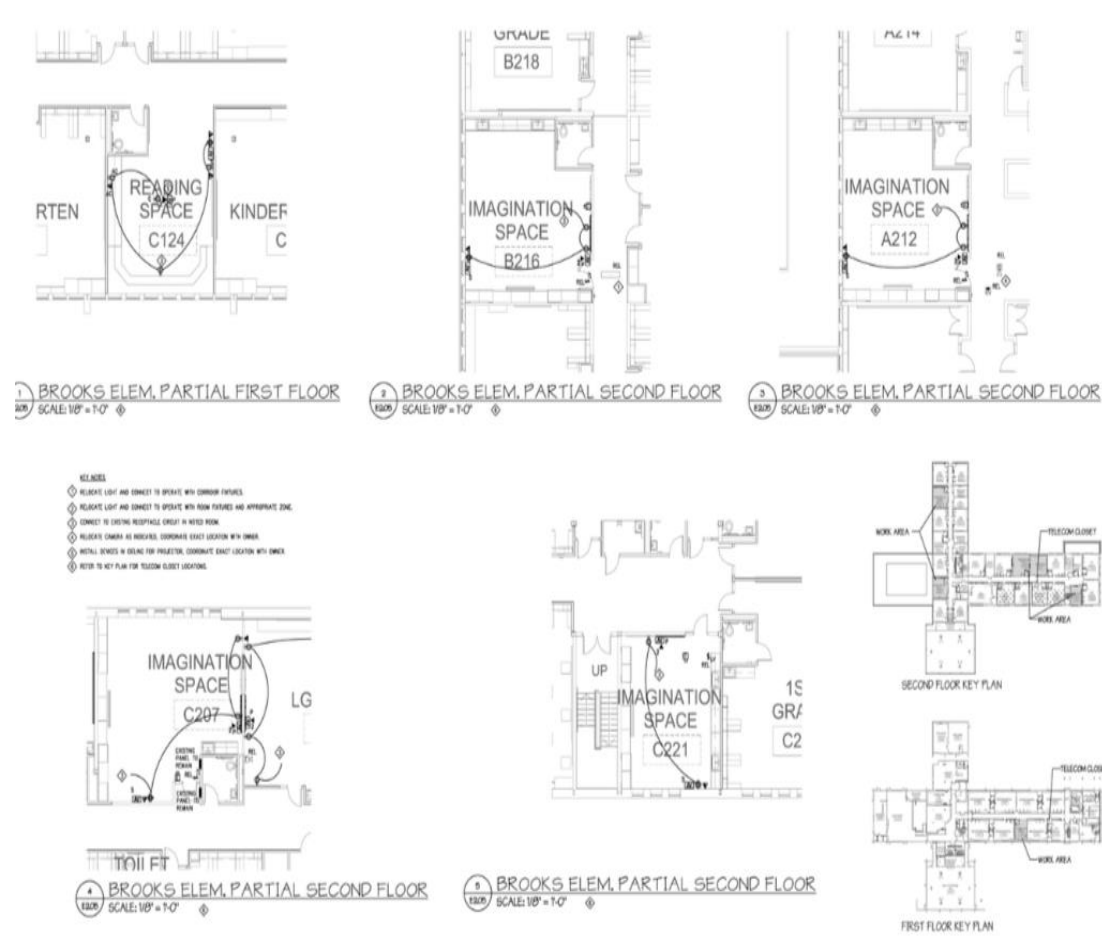

# Brooks Elementary (May-June Summary)

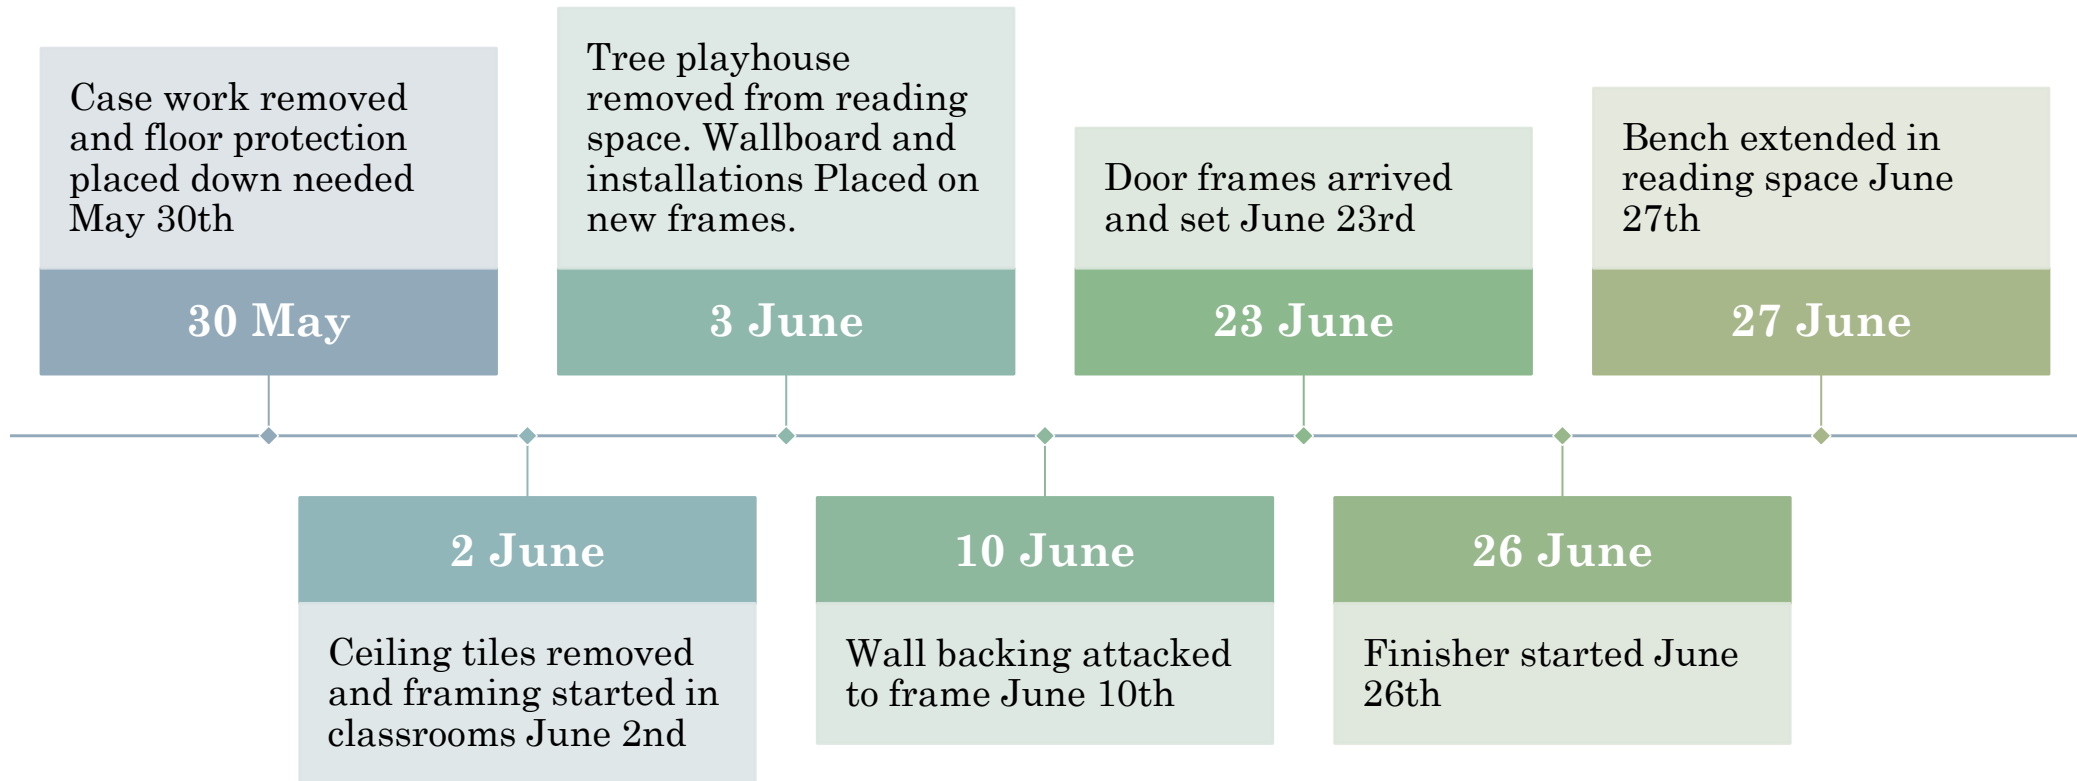



BROOKS ELEMNTRAY PHOTOS (MAY - JUNE)





BROOKS ELEMNTRAY PHOTOS (MAY - JUNE)




# Brooks Elementary (July Summary)

- Drywall finisher doing touch ups July 1<sup>st</sup> to the 8<sup>th</sup>

# Allard Elementary Overview (Work started 6/25/25)

- 1 Classroom getting created from existing “communal learning” Space.

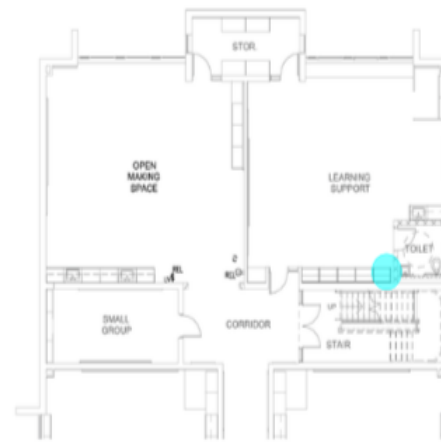

1 ALLARD ELEMENTARY PARTIAL FIRST FLOOR - DEMO PLAN  
ES06 SCALE: 1/8" = 1'-0"



2 ALLARD ELEMENTARY PARTIAL FIRST FLOOR - NEW PLAN  
ES06 SCALE: 1/8" = 1'-0"




SECOND FLOOR KEY PLAN



FIRST FLOOR KEY PLAN

# Allard Elementary (June- July)

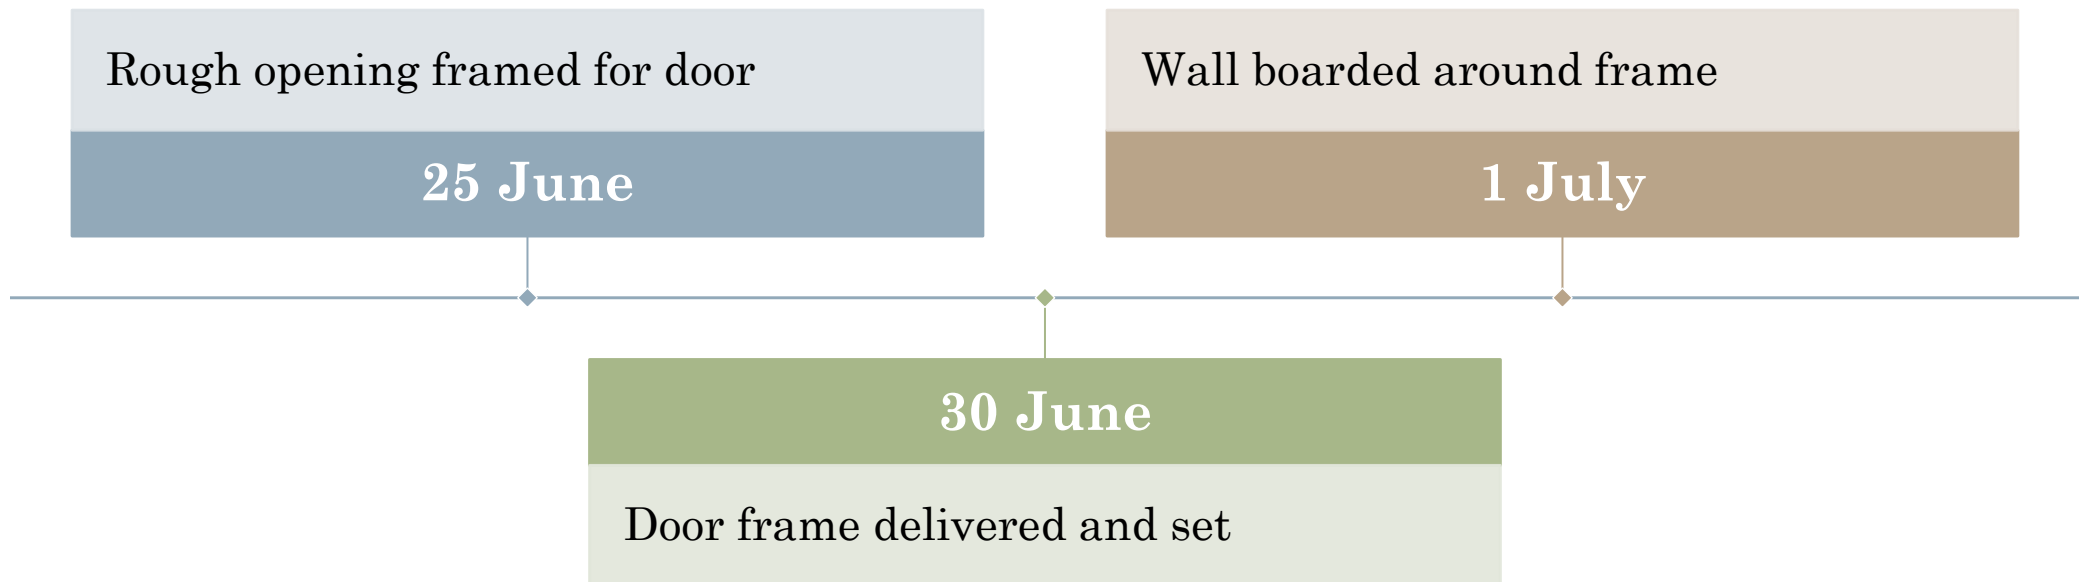






ALLARD ELEMNTARY PHOTOS (JUNE - JULY)

# Central Operations and Tennis Court Update

- If approved, then:
- Bidding Phase could commence in August 2025 (awaiting County Land Development Plan comments)
- Board Approval could be issued in late September 2025
- Construction could proceed between late October 2025 and August 2026.

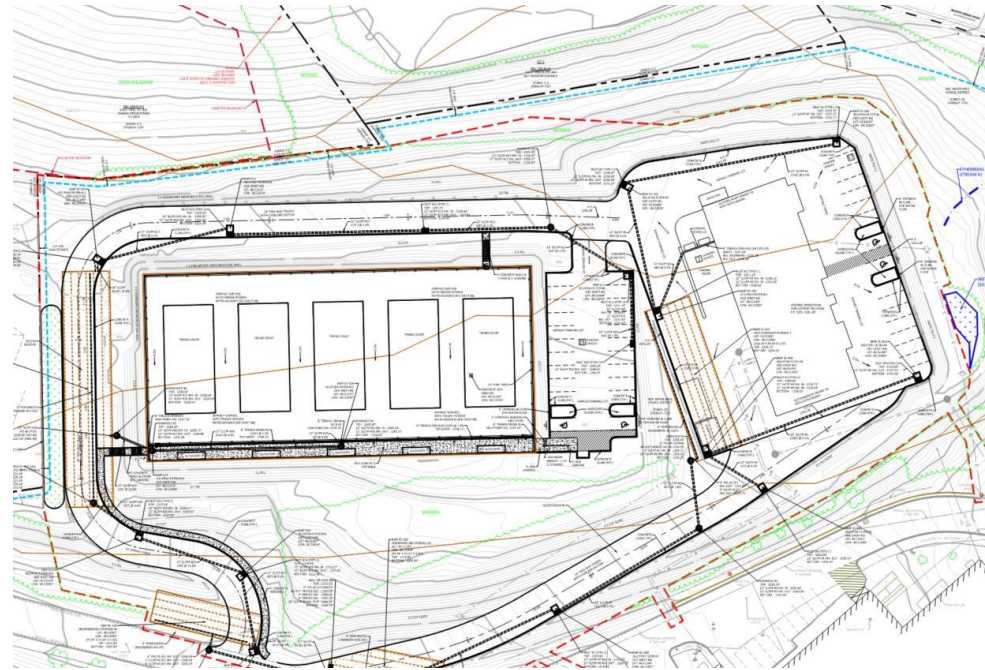

# Stadium Renovations & Indoor Sporting Facility Update

- If approved, then:
- Bidding Phase could commence in September/October 2025  
(SitelogiQ is currently producing CD Budget Estimate)
- Board Approval for Construction could be issued in late October/November 2025
- Construction could proceed between November 2025 and July 2027.





# R J Hyde Elementary School Renovations Update

- If approved, then:
- Bidding Phase could commence in September 2025 (Axis Architects is currently producing final scope design and bidding documents)
- Board Approval for Construction could be issued in October 2025
- Construction could proceed in October 2025 and June 2026.

