

Resurfacing and Restriping

BATTERY CREEK HIGH SCHOOL

Project Size

202,204 Sq. Ft.

Current Phase

Complete

Design Firm


Jumper Carter Sease Architects, PA

CM Firm

M.B. Kahn Construction Co., Inc.



Before

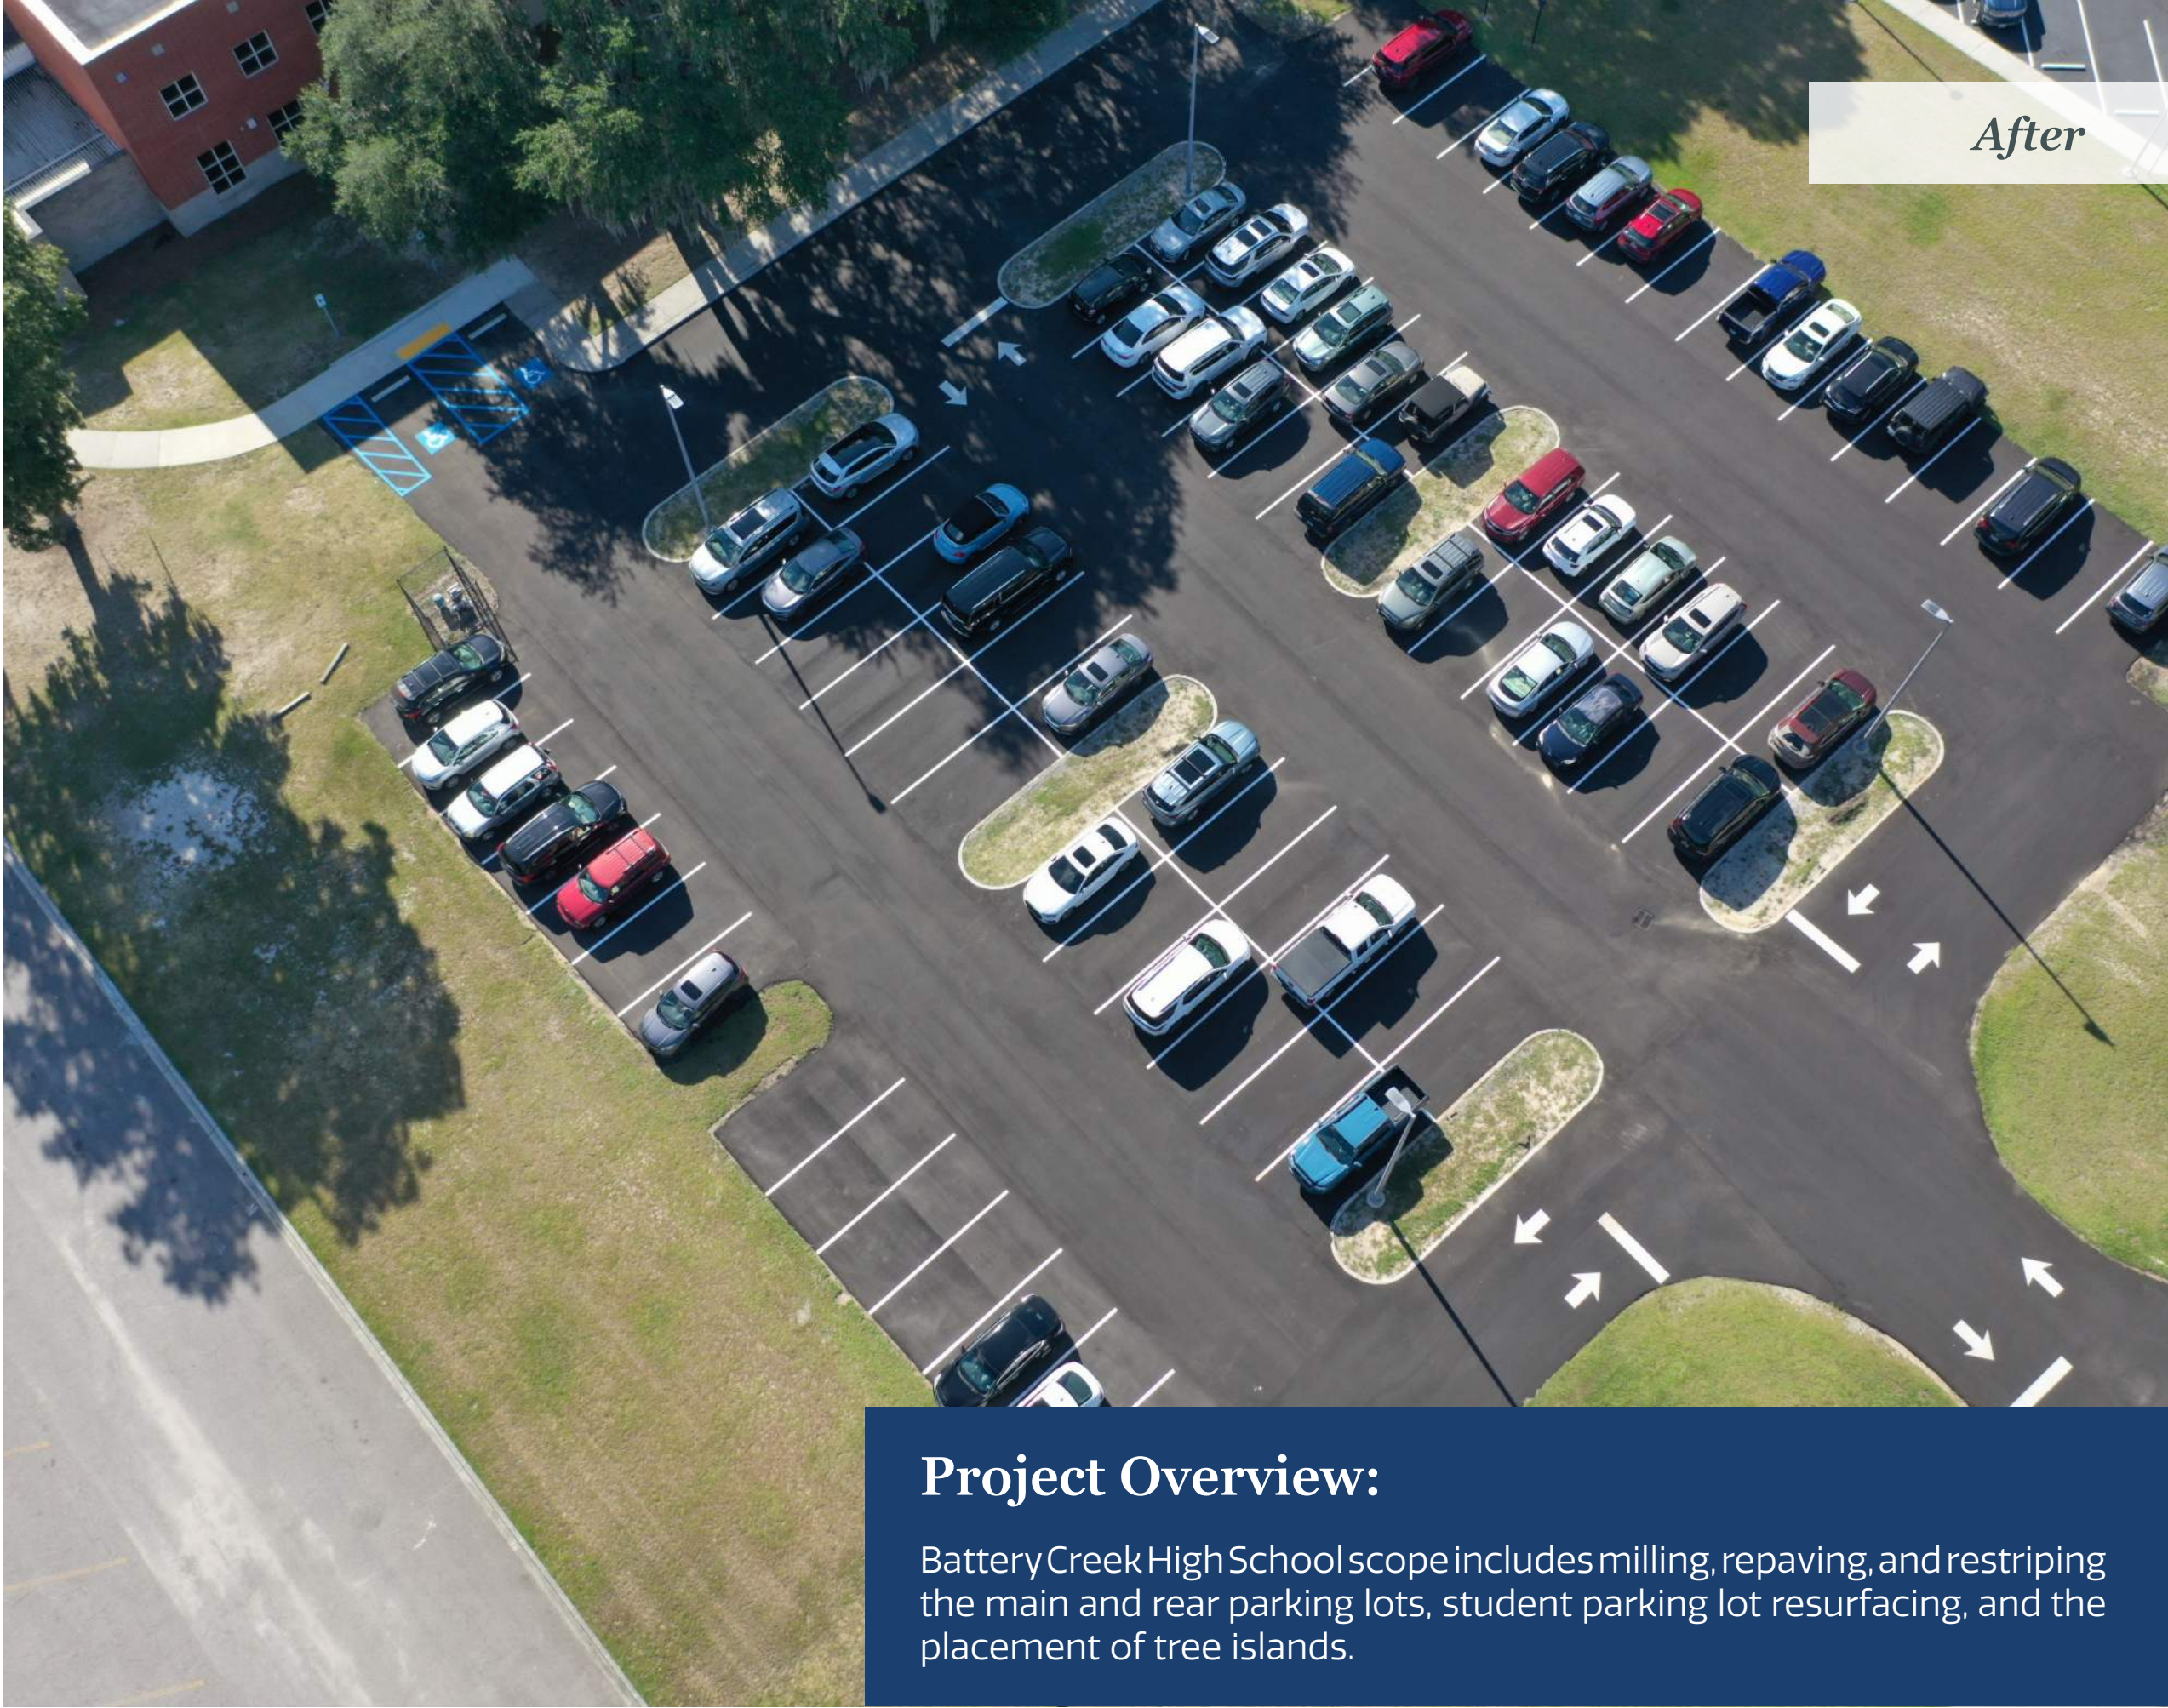

After

Project Overview:

BatteryCreekHighSchoolscopeincludesmilling,repaving,andrestriping the main and rear parking lots, student parking lot resurfacing, and the placement of tree islands.

Tentative Project Schedule

