


NEW CONSTRUCTION SUMMARY	
FIRST FLOOR	3,000 SF
SECOND FLOOR	32,850 SF
THIRD FLOOR	17,000 SF
FOURTH FLOOR	0 SF
TOTAL	52,850 SF

RENOVATION SUMMARY	
FIRST FLOOR	0 SF
SECOND FLOOR	40,609 SF
THIRD FLOOR	19,897 SF
FOURTH FLOOR	0 SF
TOTAL	60,506 SF

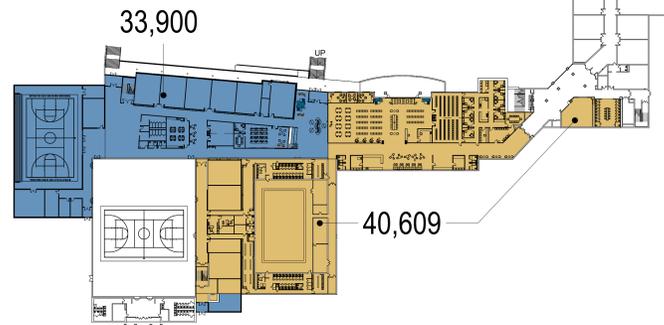


PHASING LEGEND

- A1 | 20,000 SF (New Construction) - Classroom Addition
- A2 | 17,000 SF (New Construction) - Classroom Addition
- A3 | 20,400 SF (Renovation) - Natatorium / Locker / Team Rooms
- A4 | 1,950 SF (Renovation) - Expanded Life Skills / Pilot Restroom

- B1 | 16,000 SF (Renovation) - Media Center / Guidance / Tech Support
- B2 | 10,200 SF (Renovation) - Fitness Center
- B3 | 950 SF (New Construction) - New Entrance / Team Room

- C1 | 12,850 SF (New Construction) - Auxillary Gym
- C2 | 3,000 SF (New Construction) - Mechanical / Equipment Storage
- C3 | 4,050 SF (Renovation) - Robotics Tech Lab

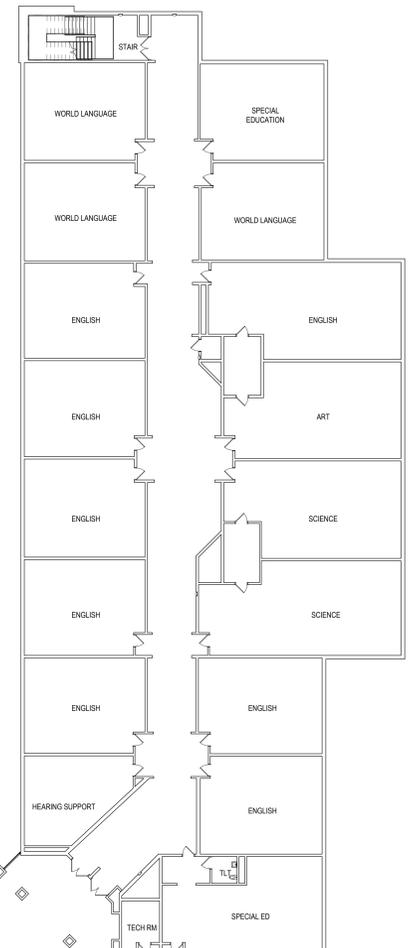


1 OVERALL SECOND FLOOR PLAN
A1.1 1/16" = 1'-0"



NEW CONSTRUCTION SUMMARY	
FIRST FLOOR	3,000 SF
SECOND FLOOR	32,850 SF
THIRD FLOOR	17,000 SF
FOURTH FLOOR	0 SF
TOTAL	52,850 SF

RENOVATION SUMMARY	
FIRST FLOOR	0 SF
SECOND FLOOR	40,609 SF
THIRD FLOOR	19,897 SF
FOURTH FLOOR	0 SF
TOTAL	60,506 SF

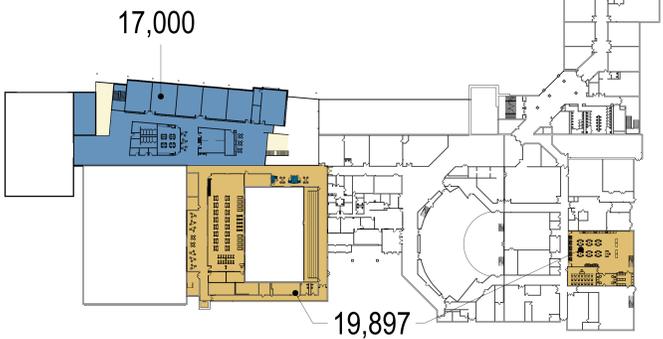


PHASING LEGEND

- A1 | 20,000 SF (New Construction) - Classroom Addition
- A2 | 17,000 SF (New Construction) - Classroom Addition
- A3 | 20,400 SF (Renovation) - Natatorium / Locker / Team Rooms
- A4 | 1,950 SF (Renovation) - Expanded Life Skills / Pilot Restroom

- B1 | 16,000 SF (Renovation) - Media Center / Guidance / Tech Support
- B2 | 10,200 SF (Renovation) - Fitness Center
- B3 | 950 SF (New Construction) - New Entrance / Team Room

- C1 | 12,850 SF (New Construction) - Auxillary Gym
- C2 | 3,000 SF (New Construction) - Mechanical / Equipment Storage
- C3 | 4,050 SF (Renovation) - Robotics Tech Lab

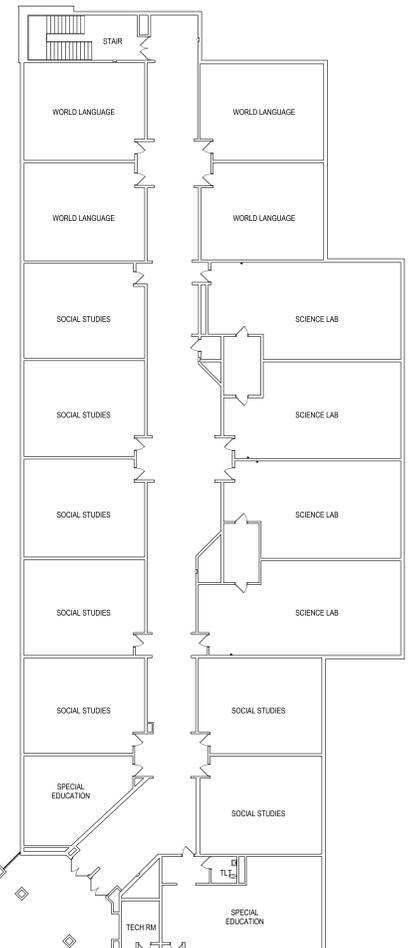

1 OVERALL THIRD FLOOR PLAN
1/16" = 1'-0"



NEW CONSTRUCTION SUMMARY	
FIRST FLOOR	3,000 SF
SECOND FLOOR	32,850 SF
THIRD FLOOR	17,000 SF
FOURTH FLOOR	0 SF
TOTAL	52,850 SF


RENOVATION SUMMARY	
FIRST FLOOR	0 SF
SECOND FLOOR	40,609 SF
THIRD FLOOR	19,897 SF
FOURTH FLOOR	0 SF
TOTAL	60,506 SF

PHASING LEGEND

- A1 | 20,000 SF (New Construction) - Classroom Addition
- A2 | 17,000 SF (New Construction) - Classroom Addition
- A3 | 20,400 SF (Renovation) - Natatorium / Locker / Team Rooms
- A4 | 1,950 SF (Renovation) - Expanded Life Skills / Pilot Restroom

- B1 | 16,000 SF (Renovation) - Media Center / Guidance / Tech Support
- B2 | 10,200 SF (Renovation) - Fitness Center
- B3 | 950 SF (New Construction) - New Entrance / Team Room

- C1 | 12,850 SF (New Construction) - Auxillary Gym
- C2 | 3,000 SF (New Construction) - Mechanical / Equipment Storage
- C3 | 4,050 SF (Renovation) - Robotics Tech Lab

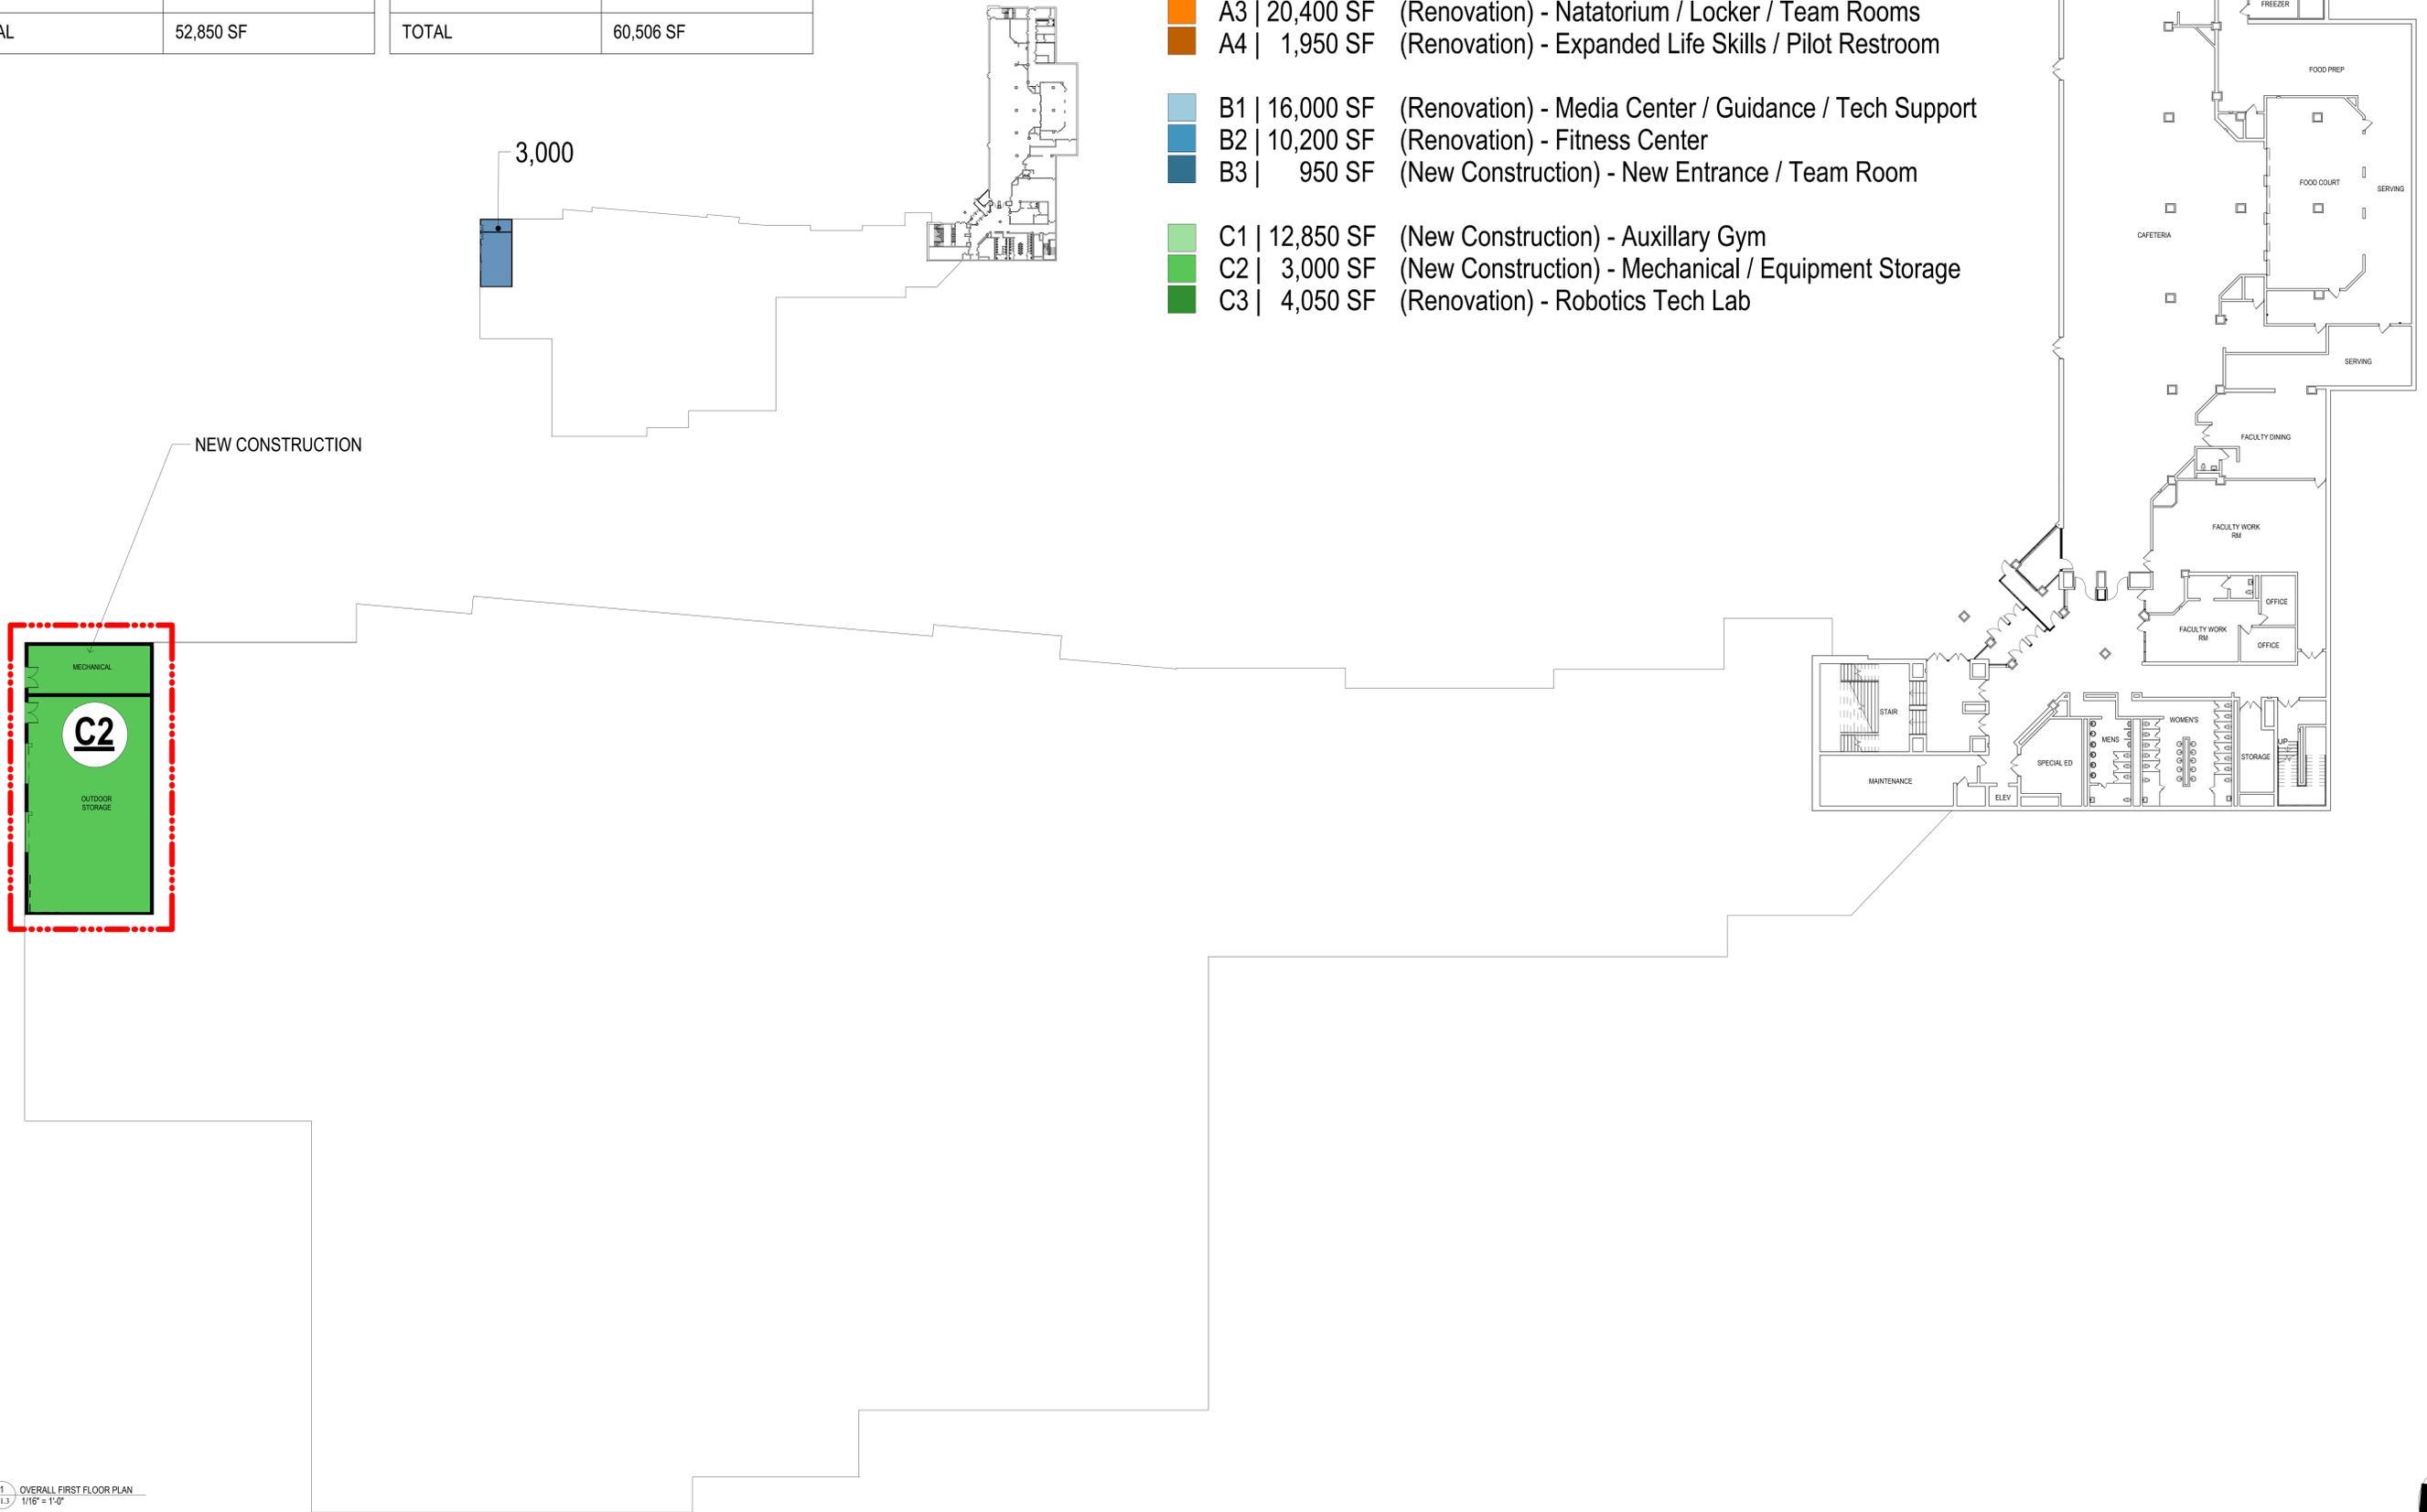

1 OVERALL FIRST FLOOR PLAN
1/16" = 1'-0"



CRABTREE ROHRBAUGH & ASSOCIATES - ARCHITECTS

401 EAST WINDING HILL ROAD
MECHANICSBURG PA 17055
717-458-0272


TOWSON, MARYLAND
CHARLOTTESVILLE, VIRGINIA
WHITE SULPHUR SPRINGS, WEST VIRGINIA

www.cra-architects.com

RENOVATIONS TO:
STRATH HAVEN HIGH SCHOOL
WALLINGFORD-SWARTHMORE SCHOOL DISTRICT
205 S PROVIDENCE ROAD
WALLINGFORD, PA 19086

NEW CONSTRUCTION SUMMARY	
FIRST FLOOR	3,000 SF
SECOND FLOOR	32,850 SF
THIRD FLOOR	17,000 SF
FOURTH FLOOR	0 SF
TOTAL	52,850 SF

RENOVATION SUMMARY	
FIRST FLOOR	0 SF
SECOND FLOOR	40,609 SF
THIRD FLOOR	19,897 SF
FOURTH FLOOR	0 SF
TOTAL	60,506 SF

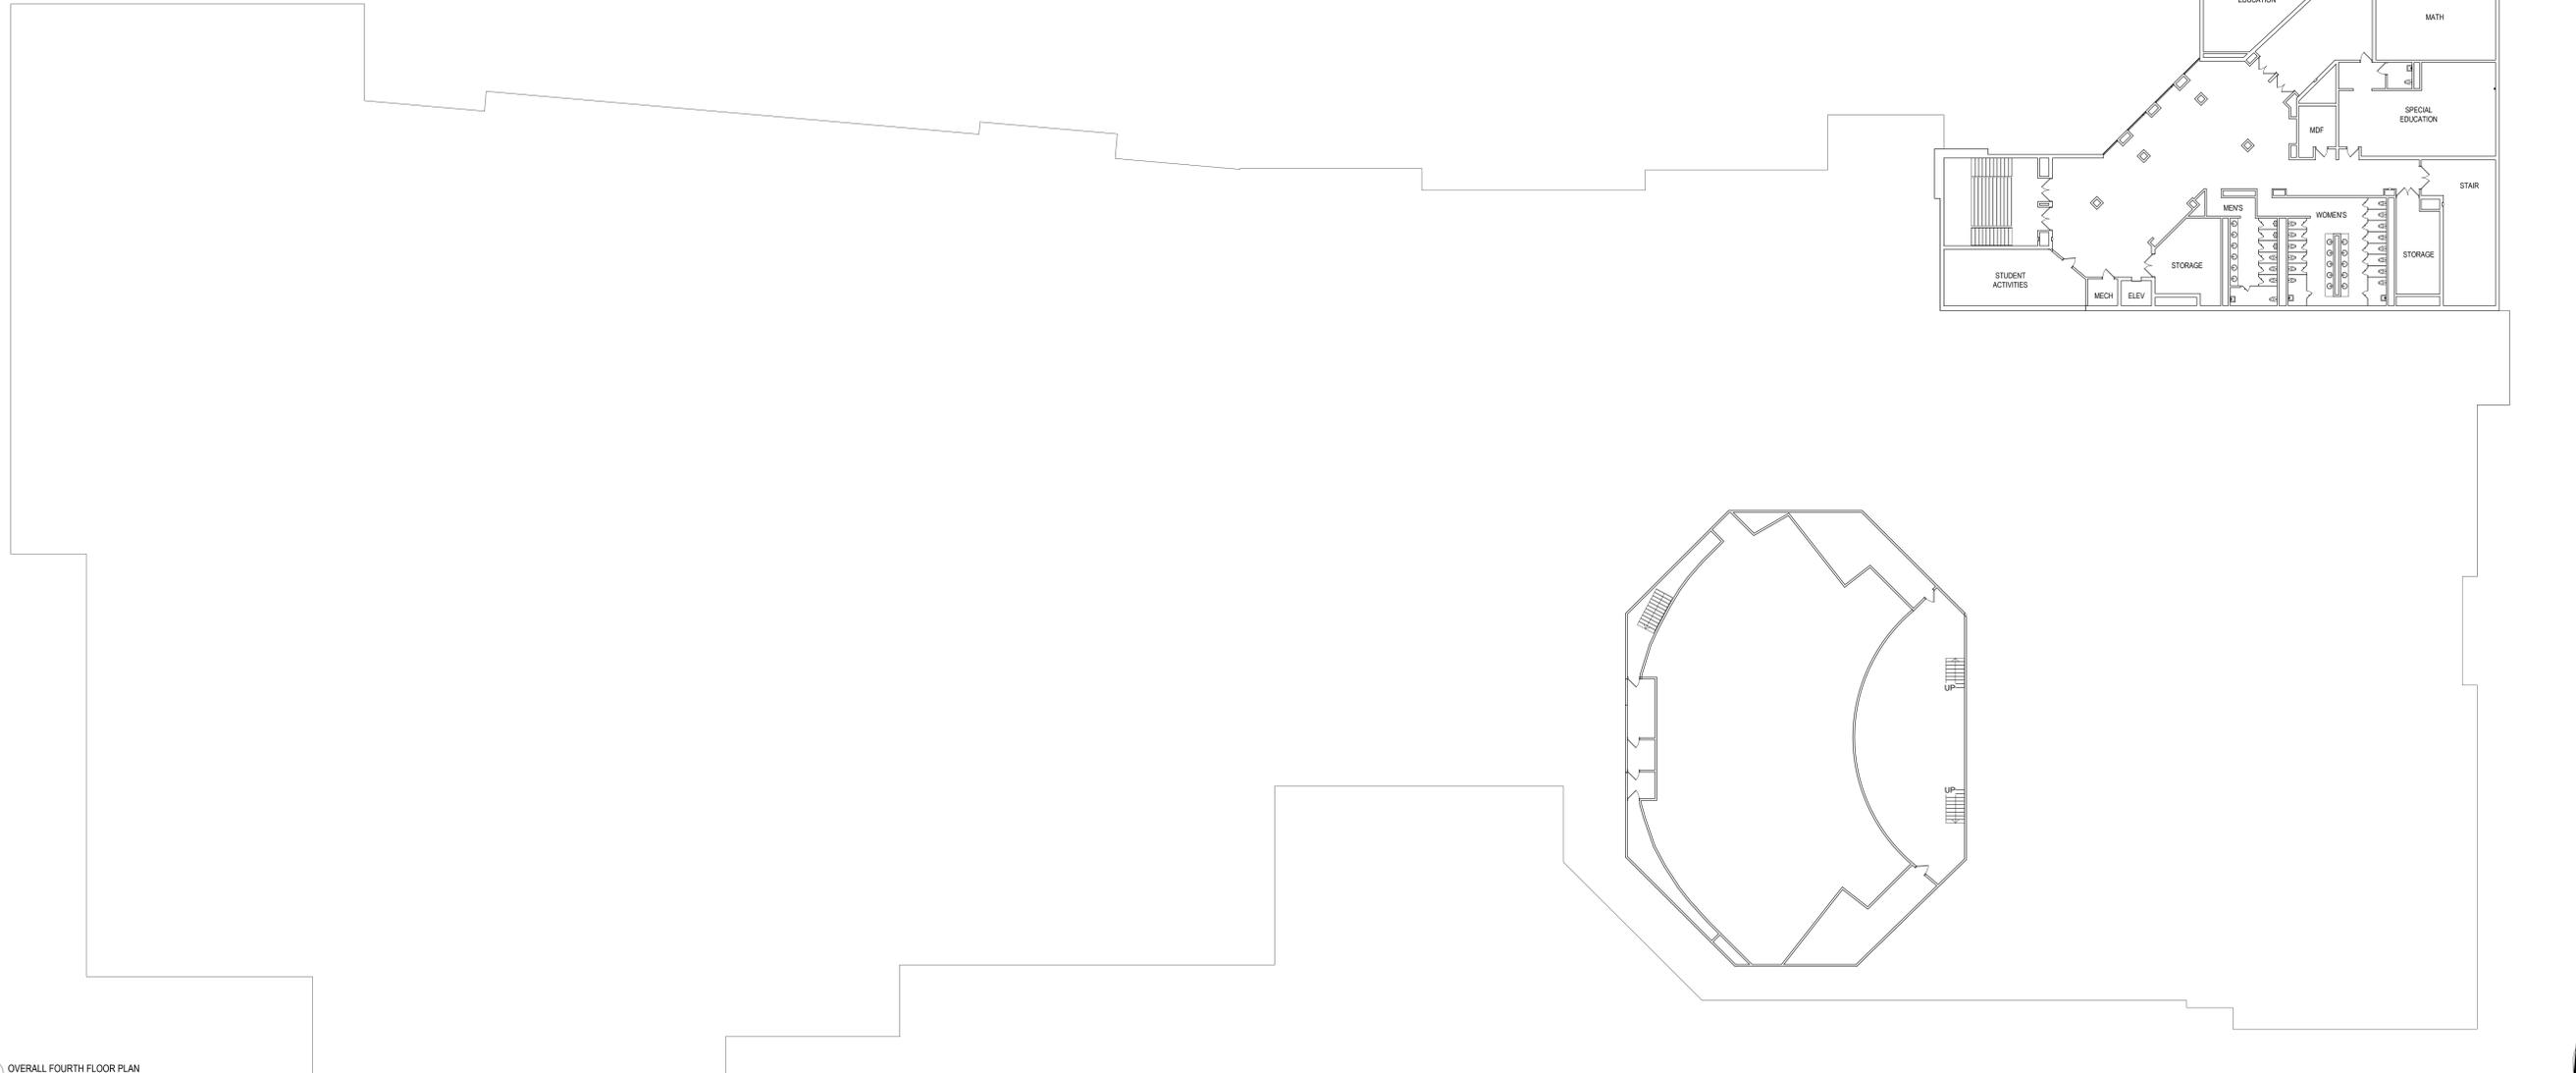

1 OVERALL FOURTH FLOOR PLAN
A1.4 1/16" = 1'-0"



CRABTREE ROHRBAUGH & ASSOCIATES - ARCHITECTS
 401 EAST WINDING HILL ROAD
 MECHANICSBURG PA 17055
 717-458-0272

TOWSON, MARYLAND
 CHARLOTTESVILLE, VIRGINIA
 WHITE SULPHUR SPRINGS, WEST VIRGINIA

www.cra-architects.com

RENOVATIONS TO:
STRATH HAVEN HIGH SCHOOL
 WALLINGFORD-SWARTHMORE SCHOOL DISTRICT
 205 S PROVIDENCE ROAD
 WALLINGFORD, PA 19086

A1.4