



*galling behind t...
...hibition. Lido!*

*euismod lacin... risus sed vulputate odio. sed
euismod... at quis. Ut tellus elementum
...icies lacus sed turpis tincidunt id
... massa ultricies... Magn
... amet
... duis ut diam
... on diam phase
... sit amet dictu*

*acorper sit amet
... per feugiat nibh
... g elit duis tris-
... t mauris nunc
... la fames ac
... h mauris.
... At*

BATHROOM STALLS

SAPS Club: Project Leader -Katie S

*et... Lu
diam in. Mi ipsum
sodales neque sodales
... r quis. In dic
... isus ultricies t
... ne p... sar... et.
lorem dol... fra... est ullam*



Student ISSUE

To attract the
best students
for market
chooses

- can't fit comfortably
- doors open inward
- struggle to open and close them





STUDENTS CANT FIT COMFORTABLY IN THE BATHROOM STALLS

What the heck?

HERE'S WHAT WE MEAN




Emily in women's stall



Emily entering woman's stall

QUESTION

Can we change the bathroom stalls from inward opening to outward opening? So students can get in and out with ease?

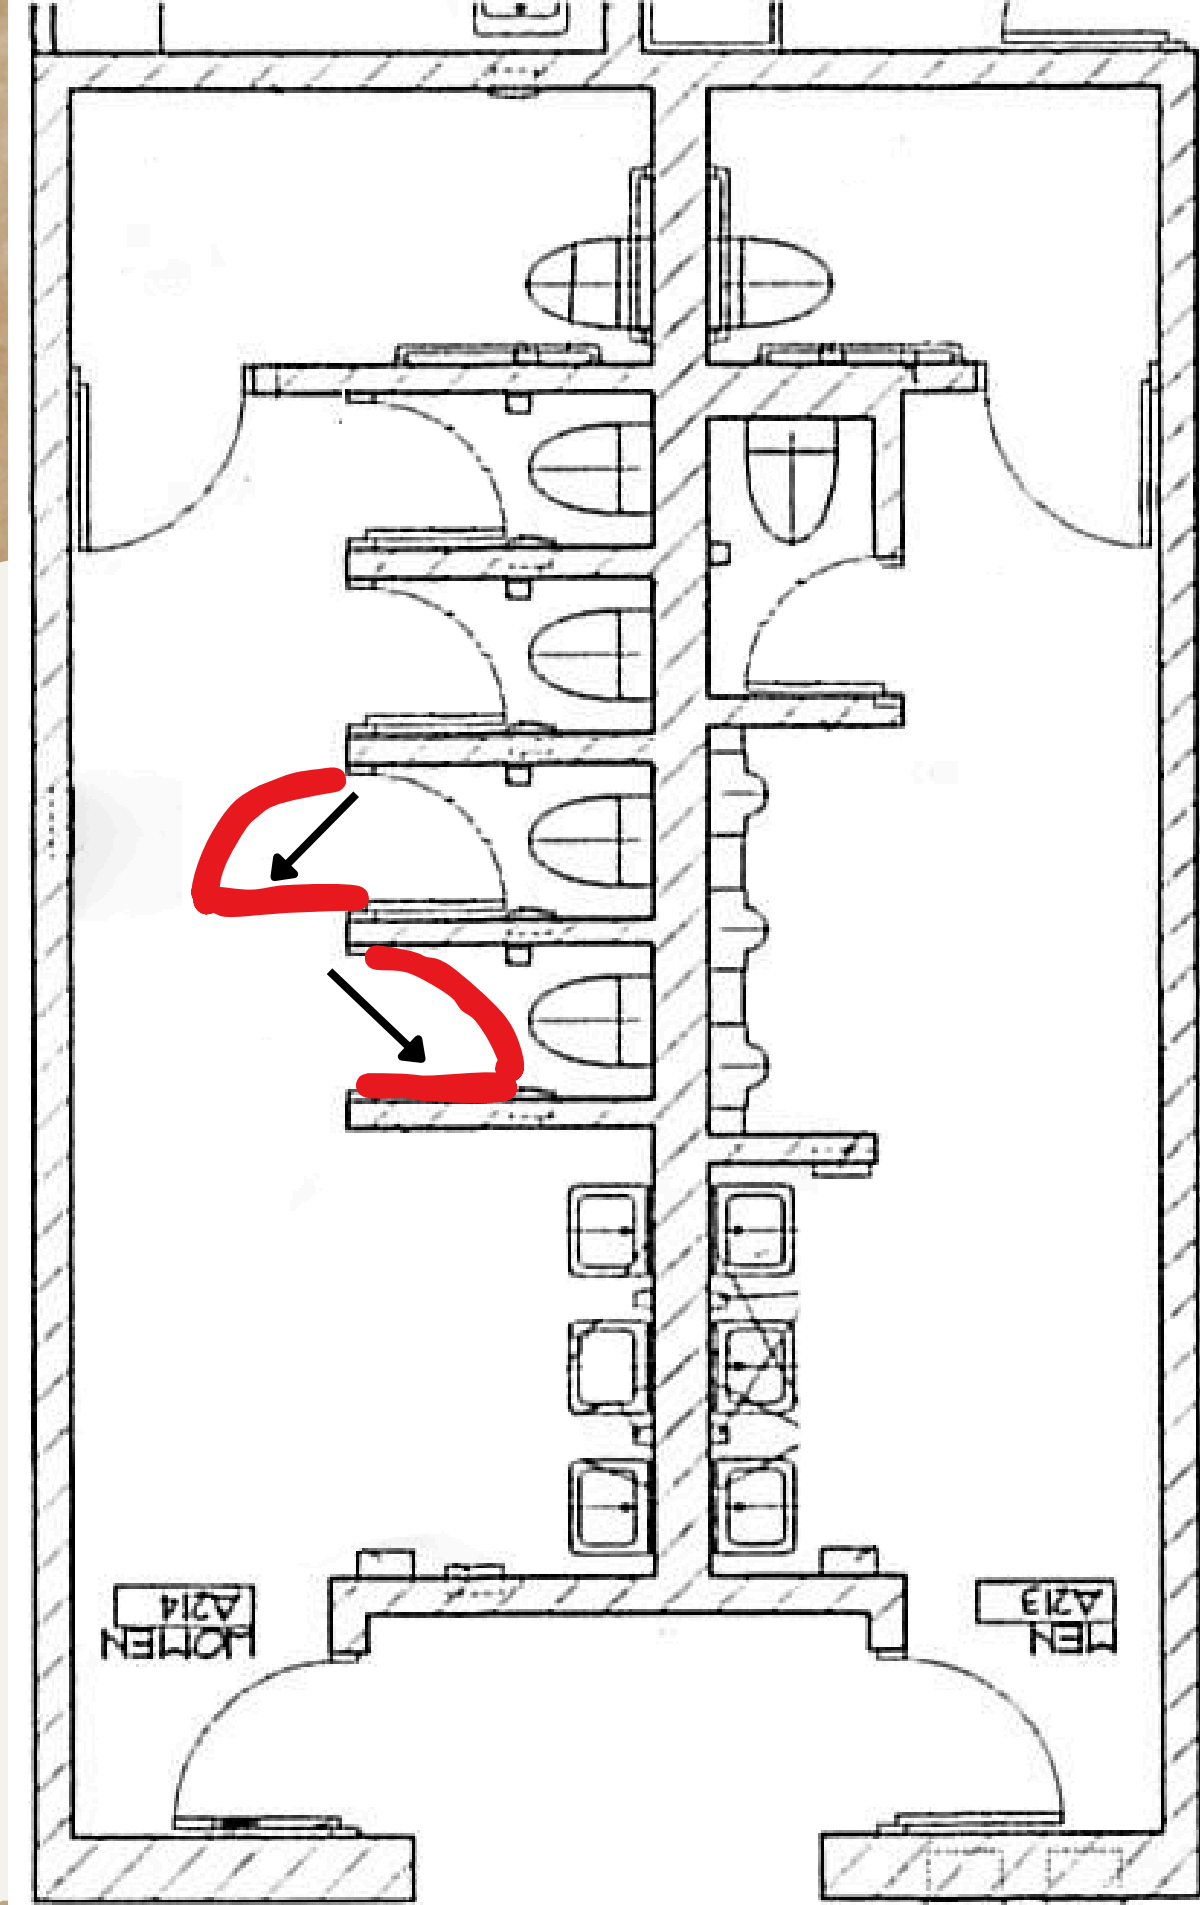

TOILET ROOM

SCALE: 1/4" = 1'-0"



WHAT WE WOULD NEED TO DO



Step 1

Take doors and door frames off all of the stalls.

Step 2

Swap door frames

Step 3

Put door back on

HOW MANY?

Men's

Bathrooms: 4

Locker rooms: 2

Women's

Bathrooms: 19

Locker rooms: 4

SOLVING

the issue



1. fit more comfortably
2. doors open outward
3. opening + closing door = easy
4. empowering student voices




tis. Le
 etiam. Eu
 diam in. Mi ipsum
 sodales neque sodales
 vitae semper quis. In dic
 lorem sed risus ultricies tr
 unt nunc pulvinar sapien et.
 lorem dolor. Vel fringilla est ullam

QUESTIONS?

euismod lacinia at quis risus sed vulputate o
 euismod lacinia at quis. Ut tellus ele
 tricies lacus sed turpis tincidunt id
 massa ultricies mi quis. Magna
 scellus. Eget sit amet tel
 vitae et leo duis
 aculis eu non diam
 Coursus sit ame

ullamcorper
 semper feug
 ing elit d
 t



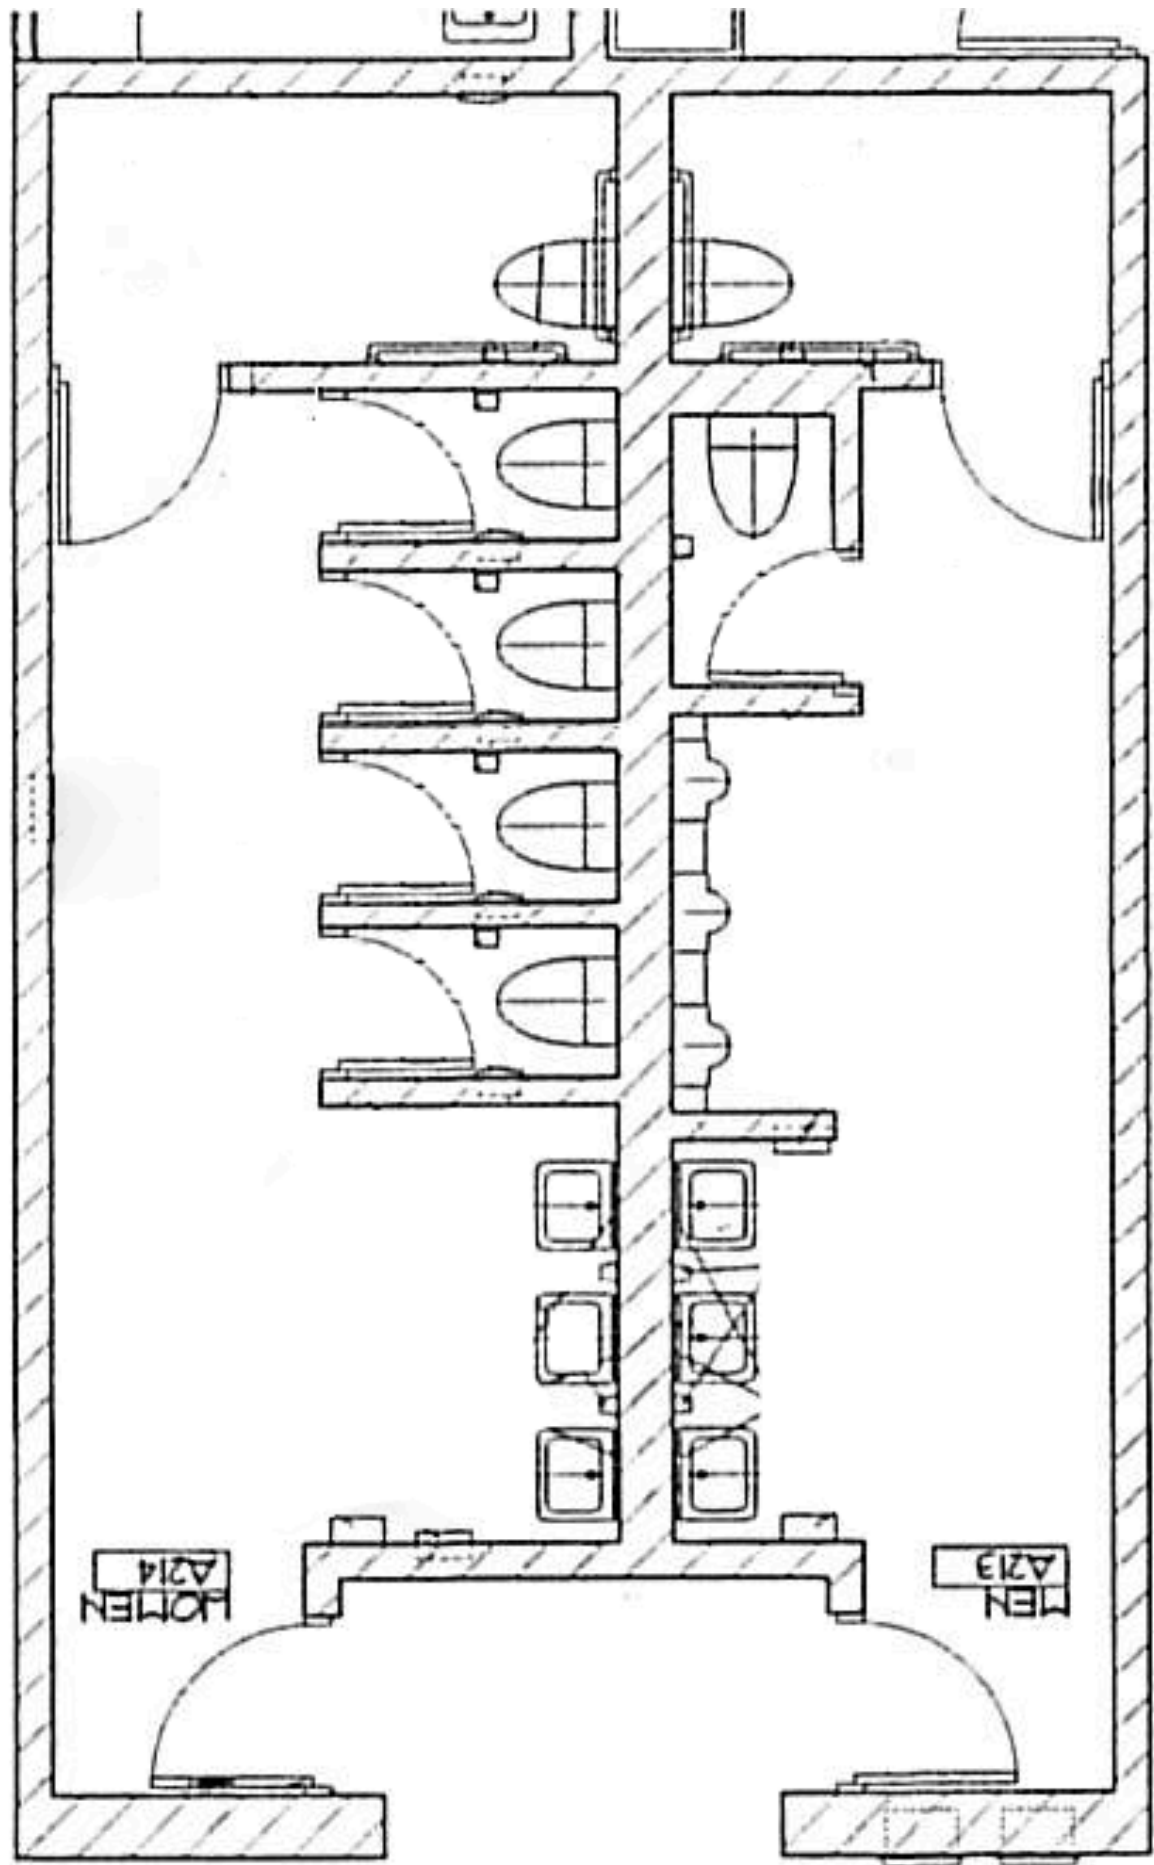

TOILET ROOM
SCALE: 1/4" = 1'-0"

13
A21

