


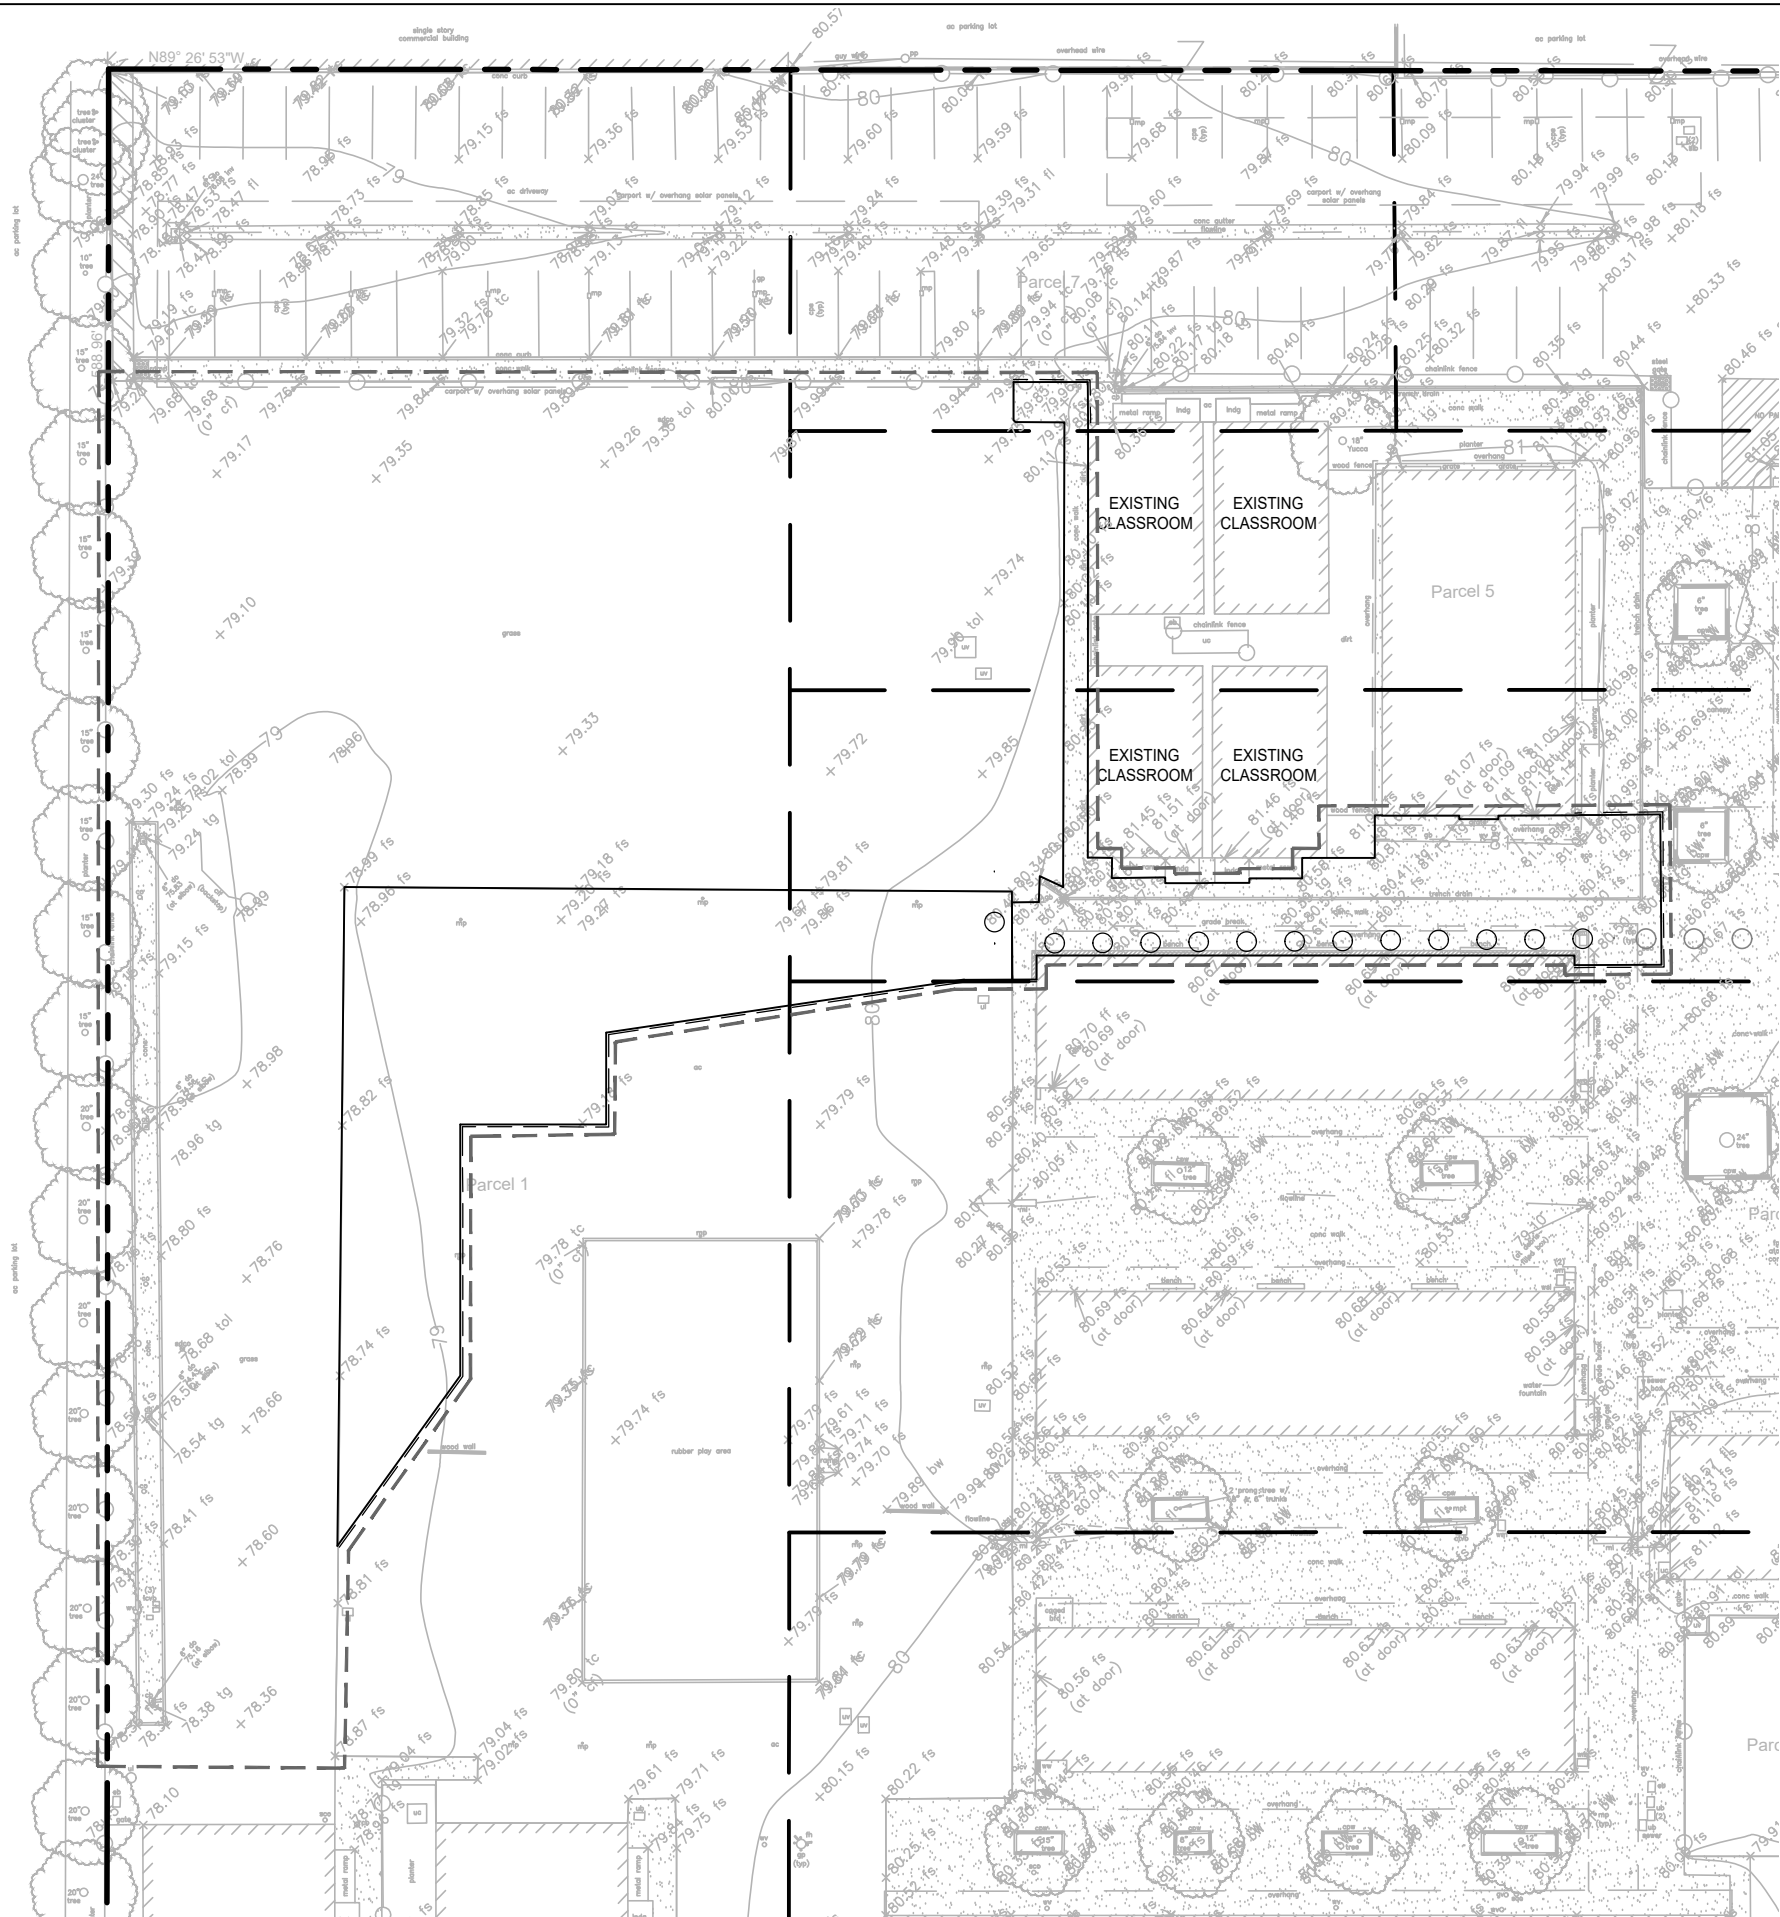

LEGEND

- PROPERTY LINE
- ACCESSIBLE PATH OF TRAVEL (EXISTING)
- ACCESSIBLE PATH OF TRAVEL (PROPOSED)
- SAWCUT & JOIN LINE
- LIMIT OF WORK



140 Newport Center Drive, Suite 100
Newport Beach, CA 92660
O: 949.478.880
www.kpff.com


PENDLETON
ELEMENTARY SCHOOL
EXISTING GRADES
SITE LAYOUT
7101 STANTON AVENUE
BUENA PARK, CA 90621

Issued For:		Date	
		10-15-2025	
		2500039	
		TN	
		JP	
		Per Plan	

Date:
Project Number:
Drawn By:
Checked By:
Scale:

Sheet Name:

EXHB-1A

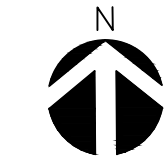

SCALE: 1"=40'