

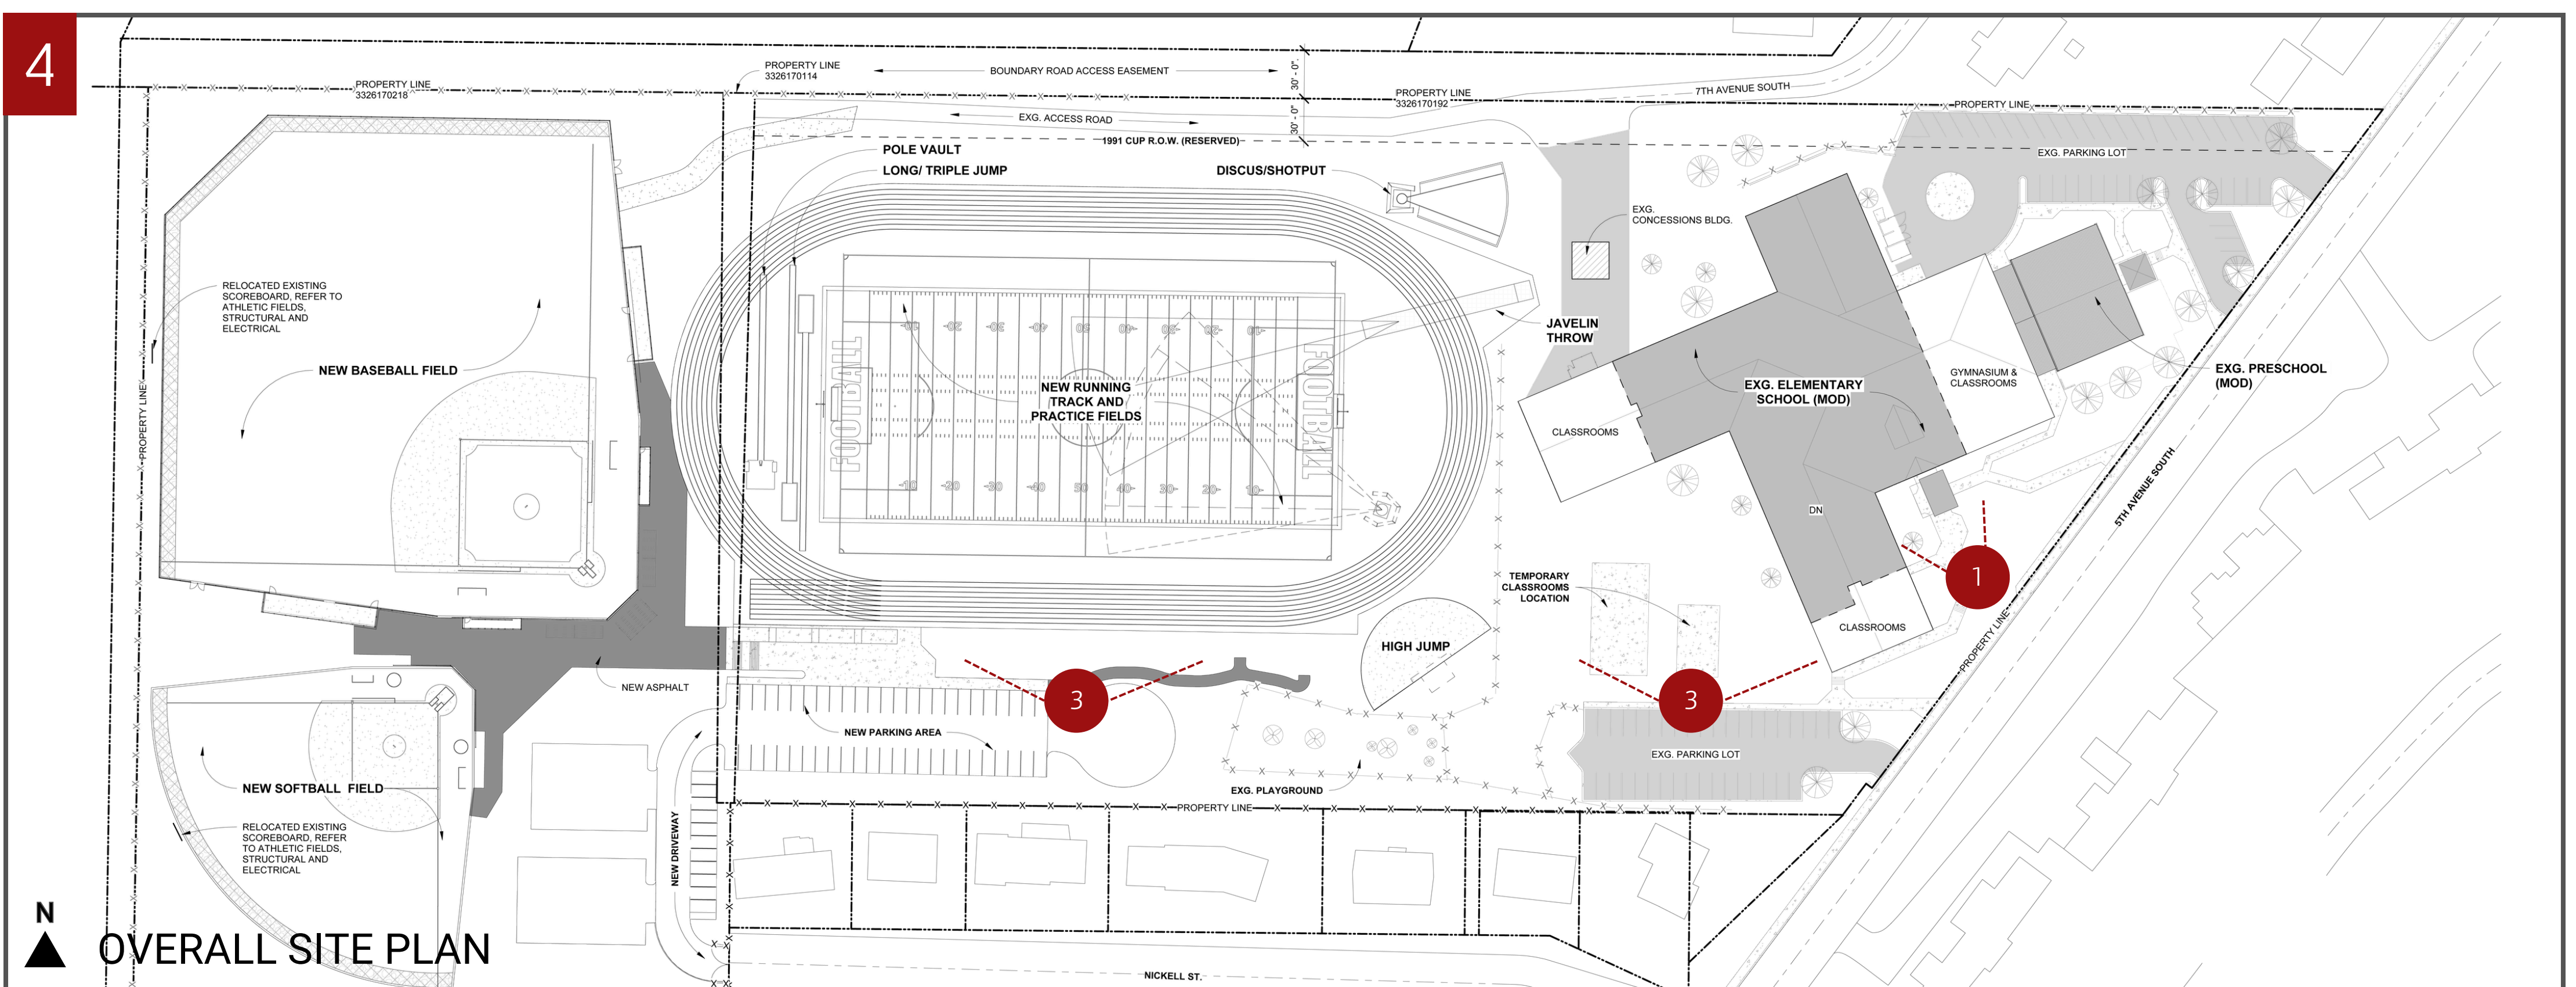


LEGEND


1	MAIN ENTRANCE	2	FLOOR PLAN & SITE PLAN
3	SITE VIEW	4	OVERALL SITE PLAN

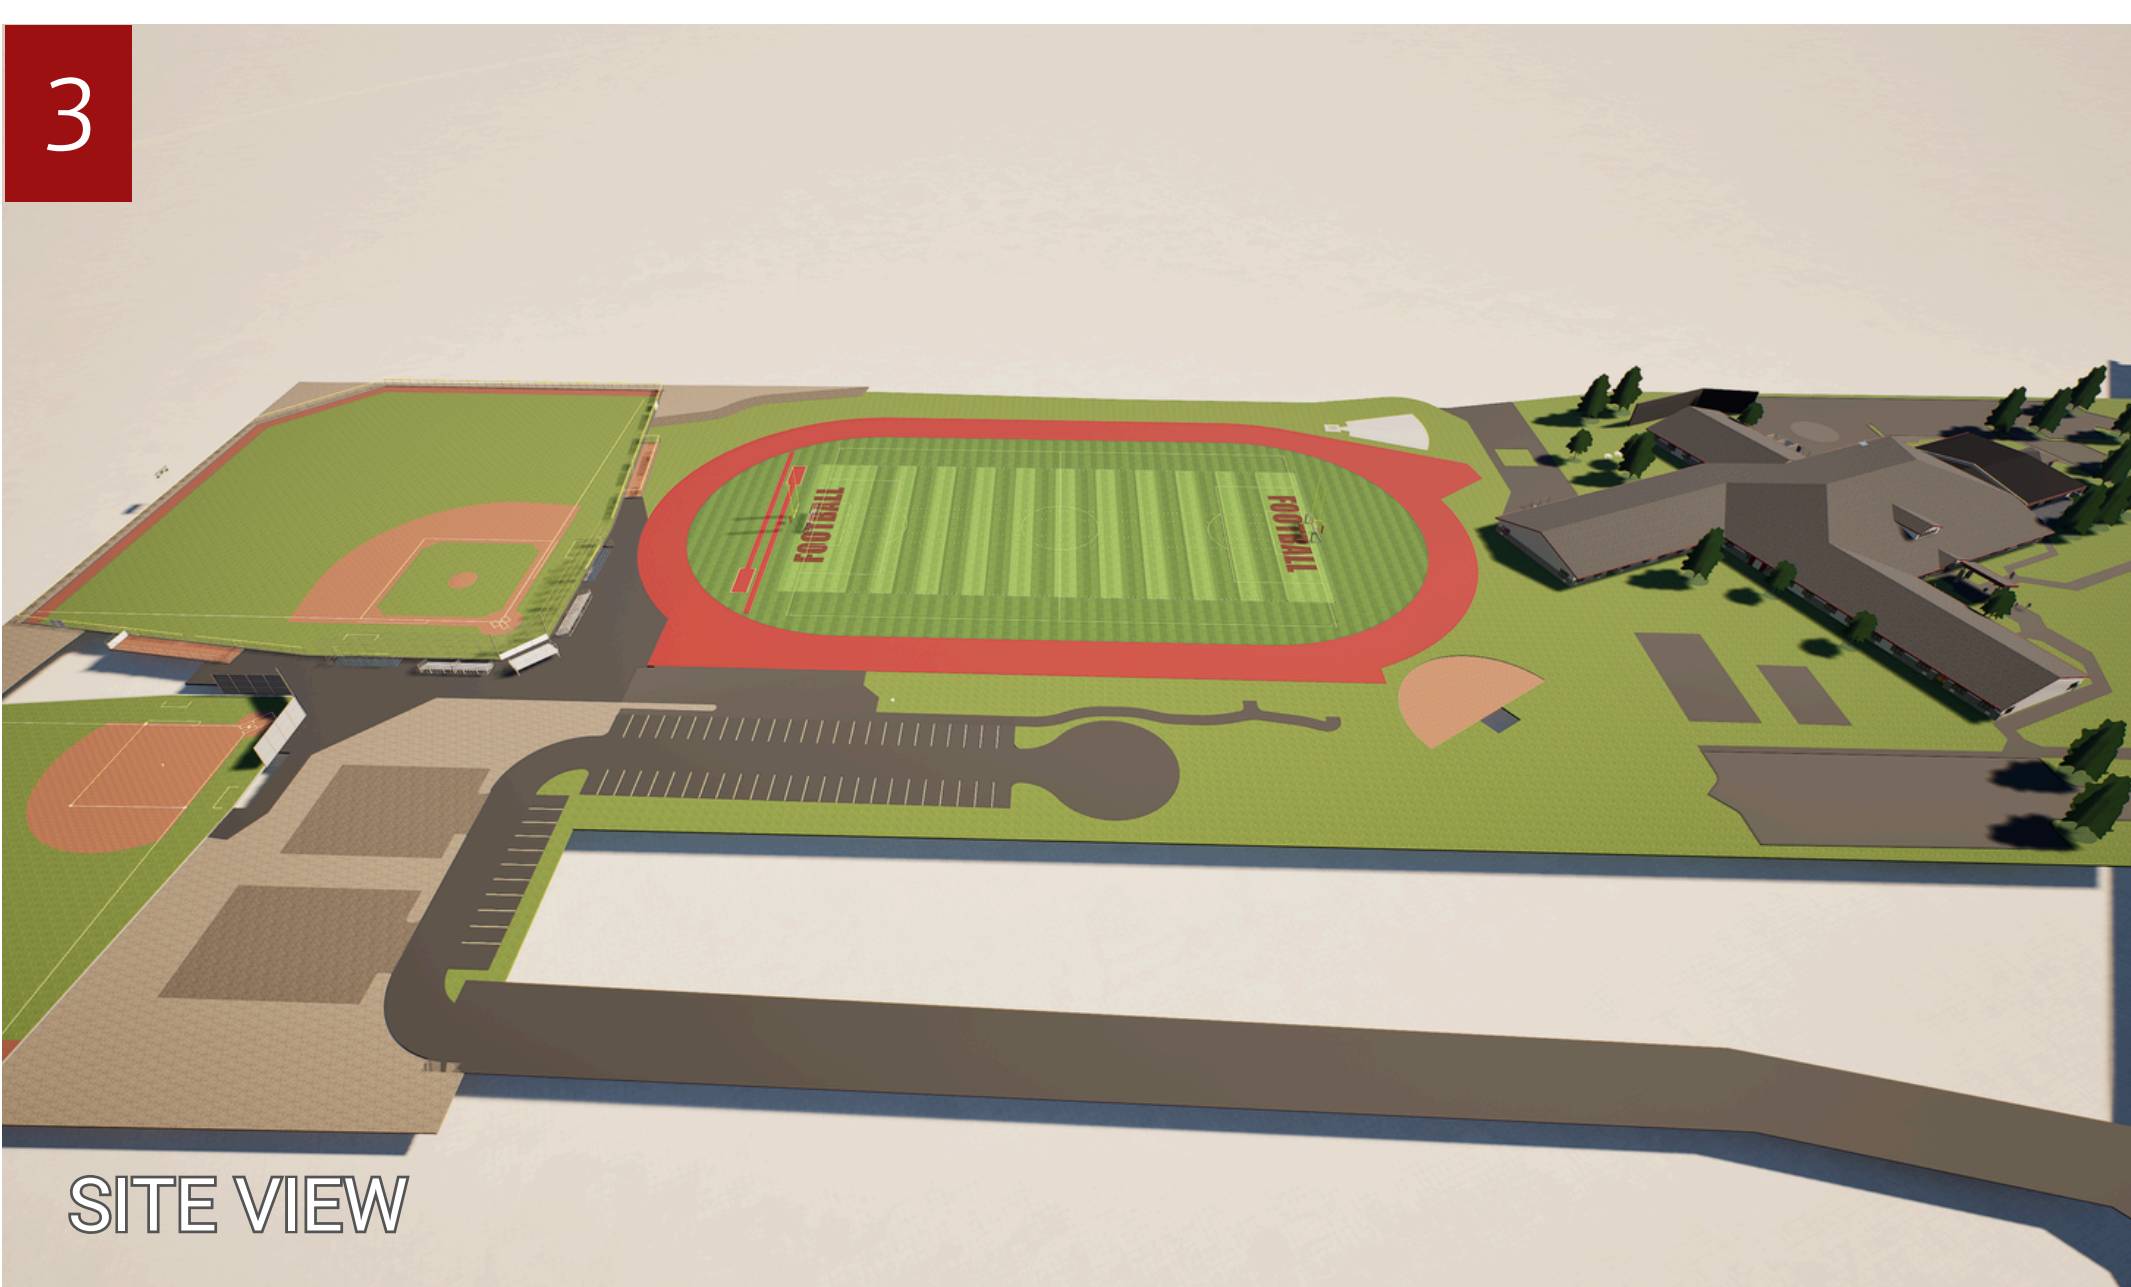

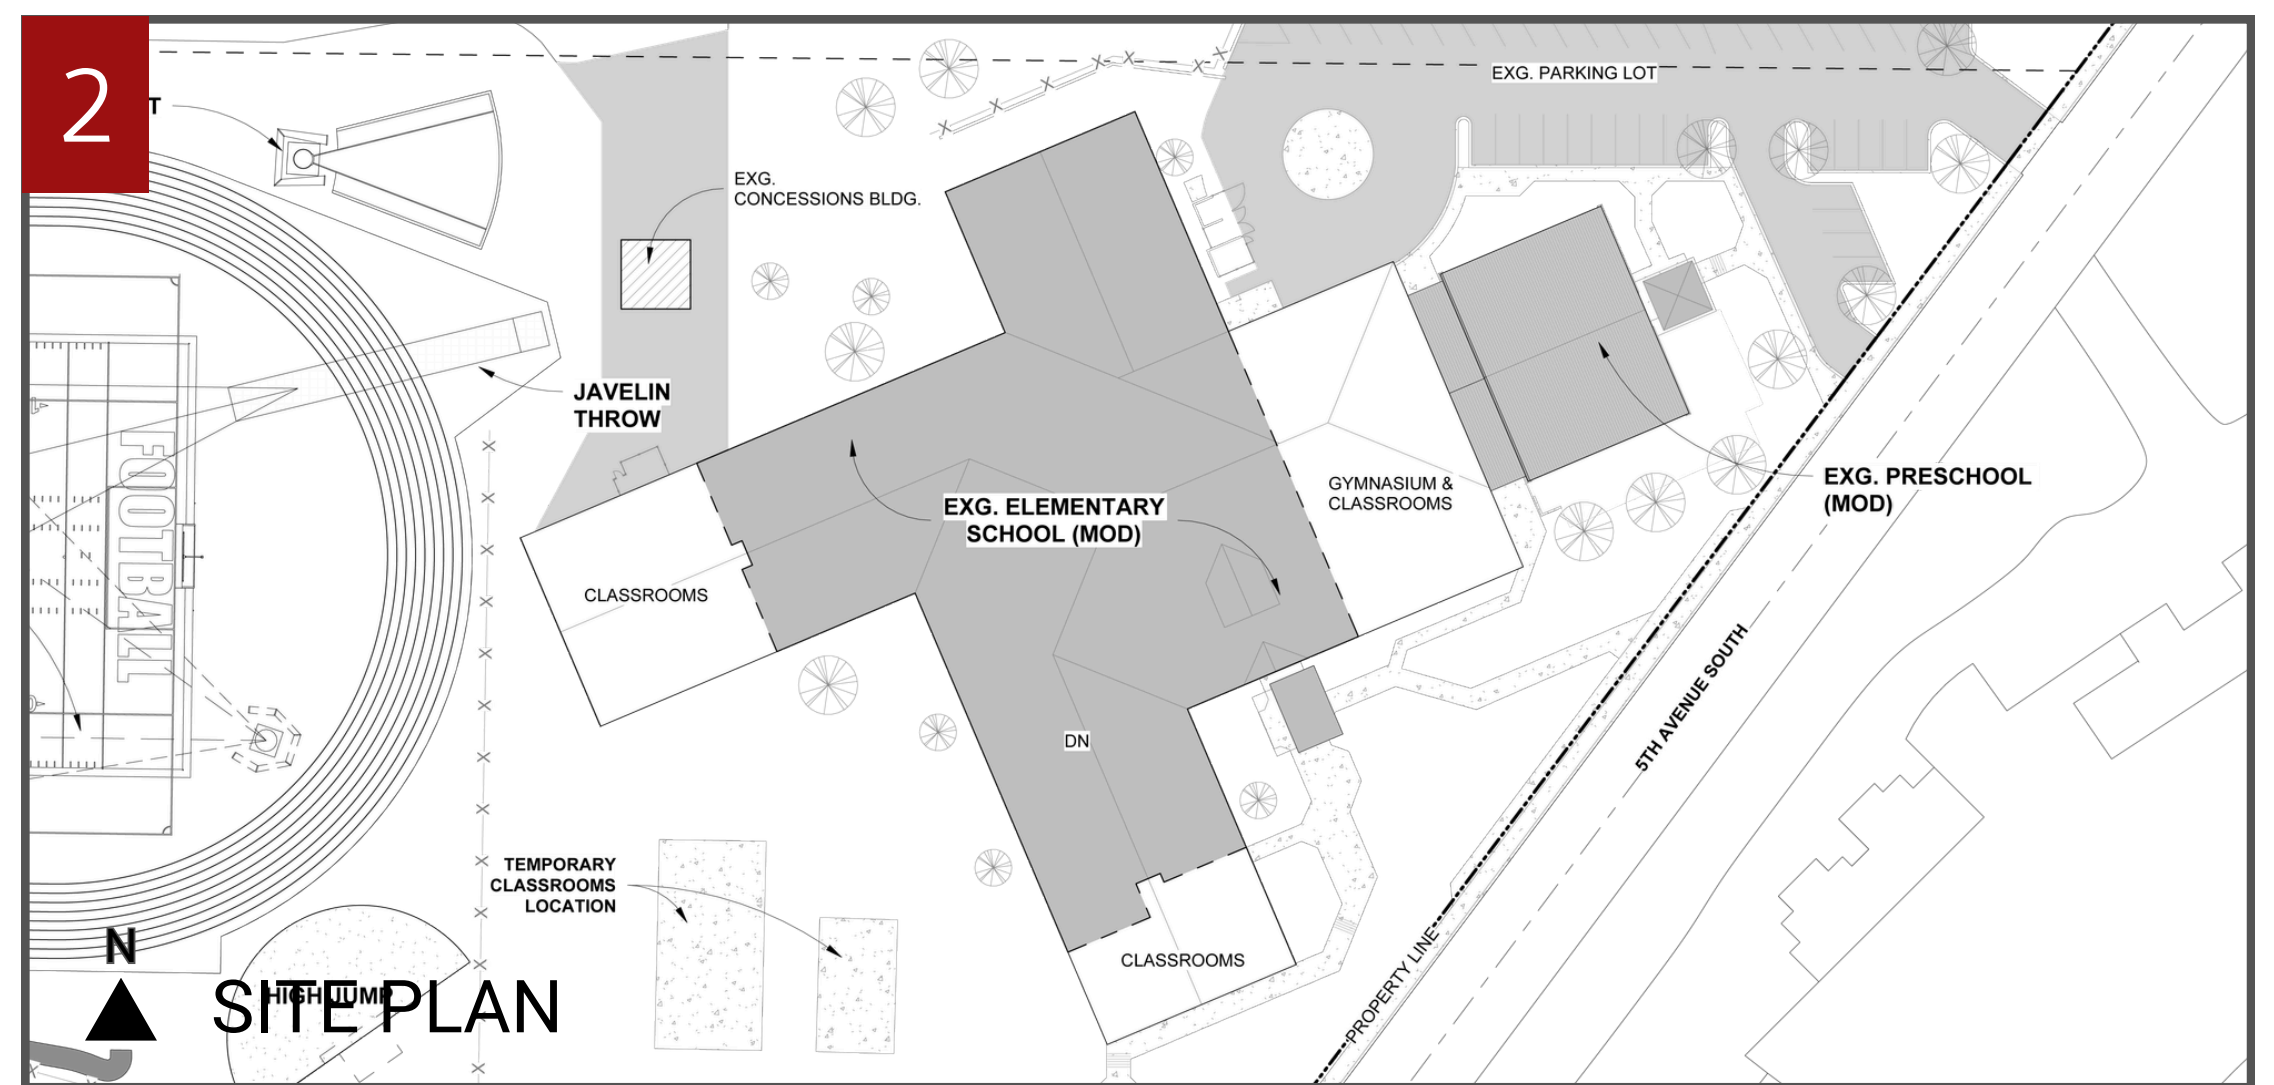

1a

COMMONS

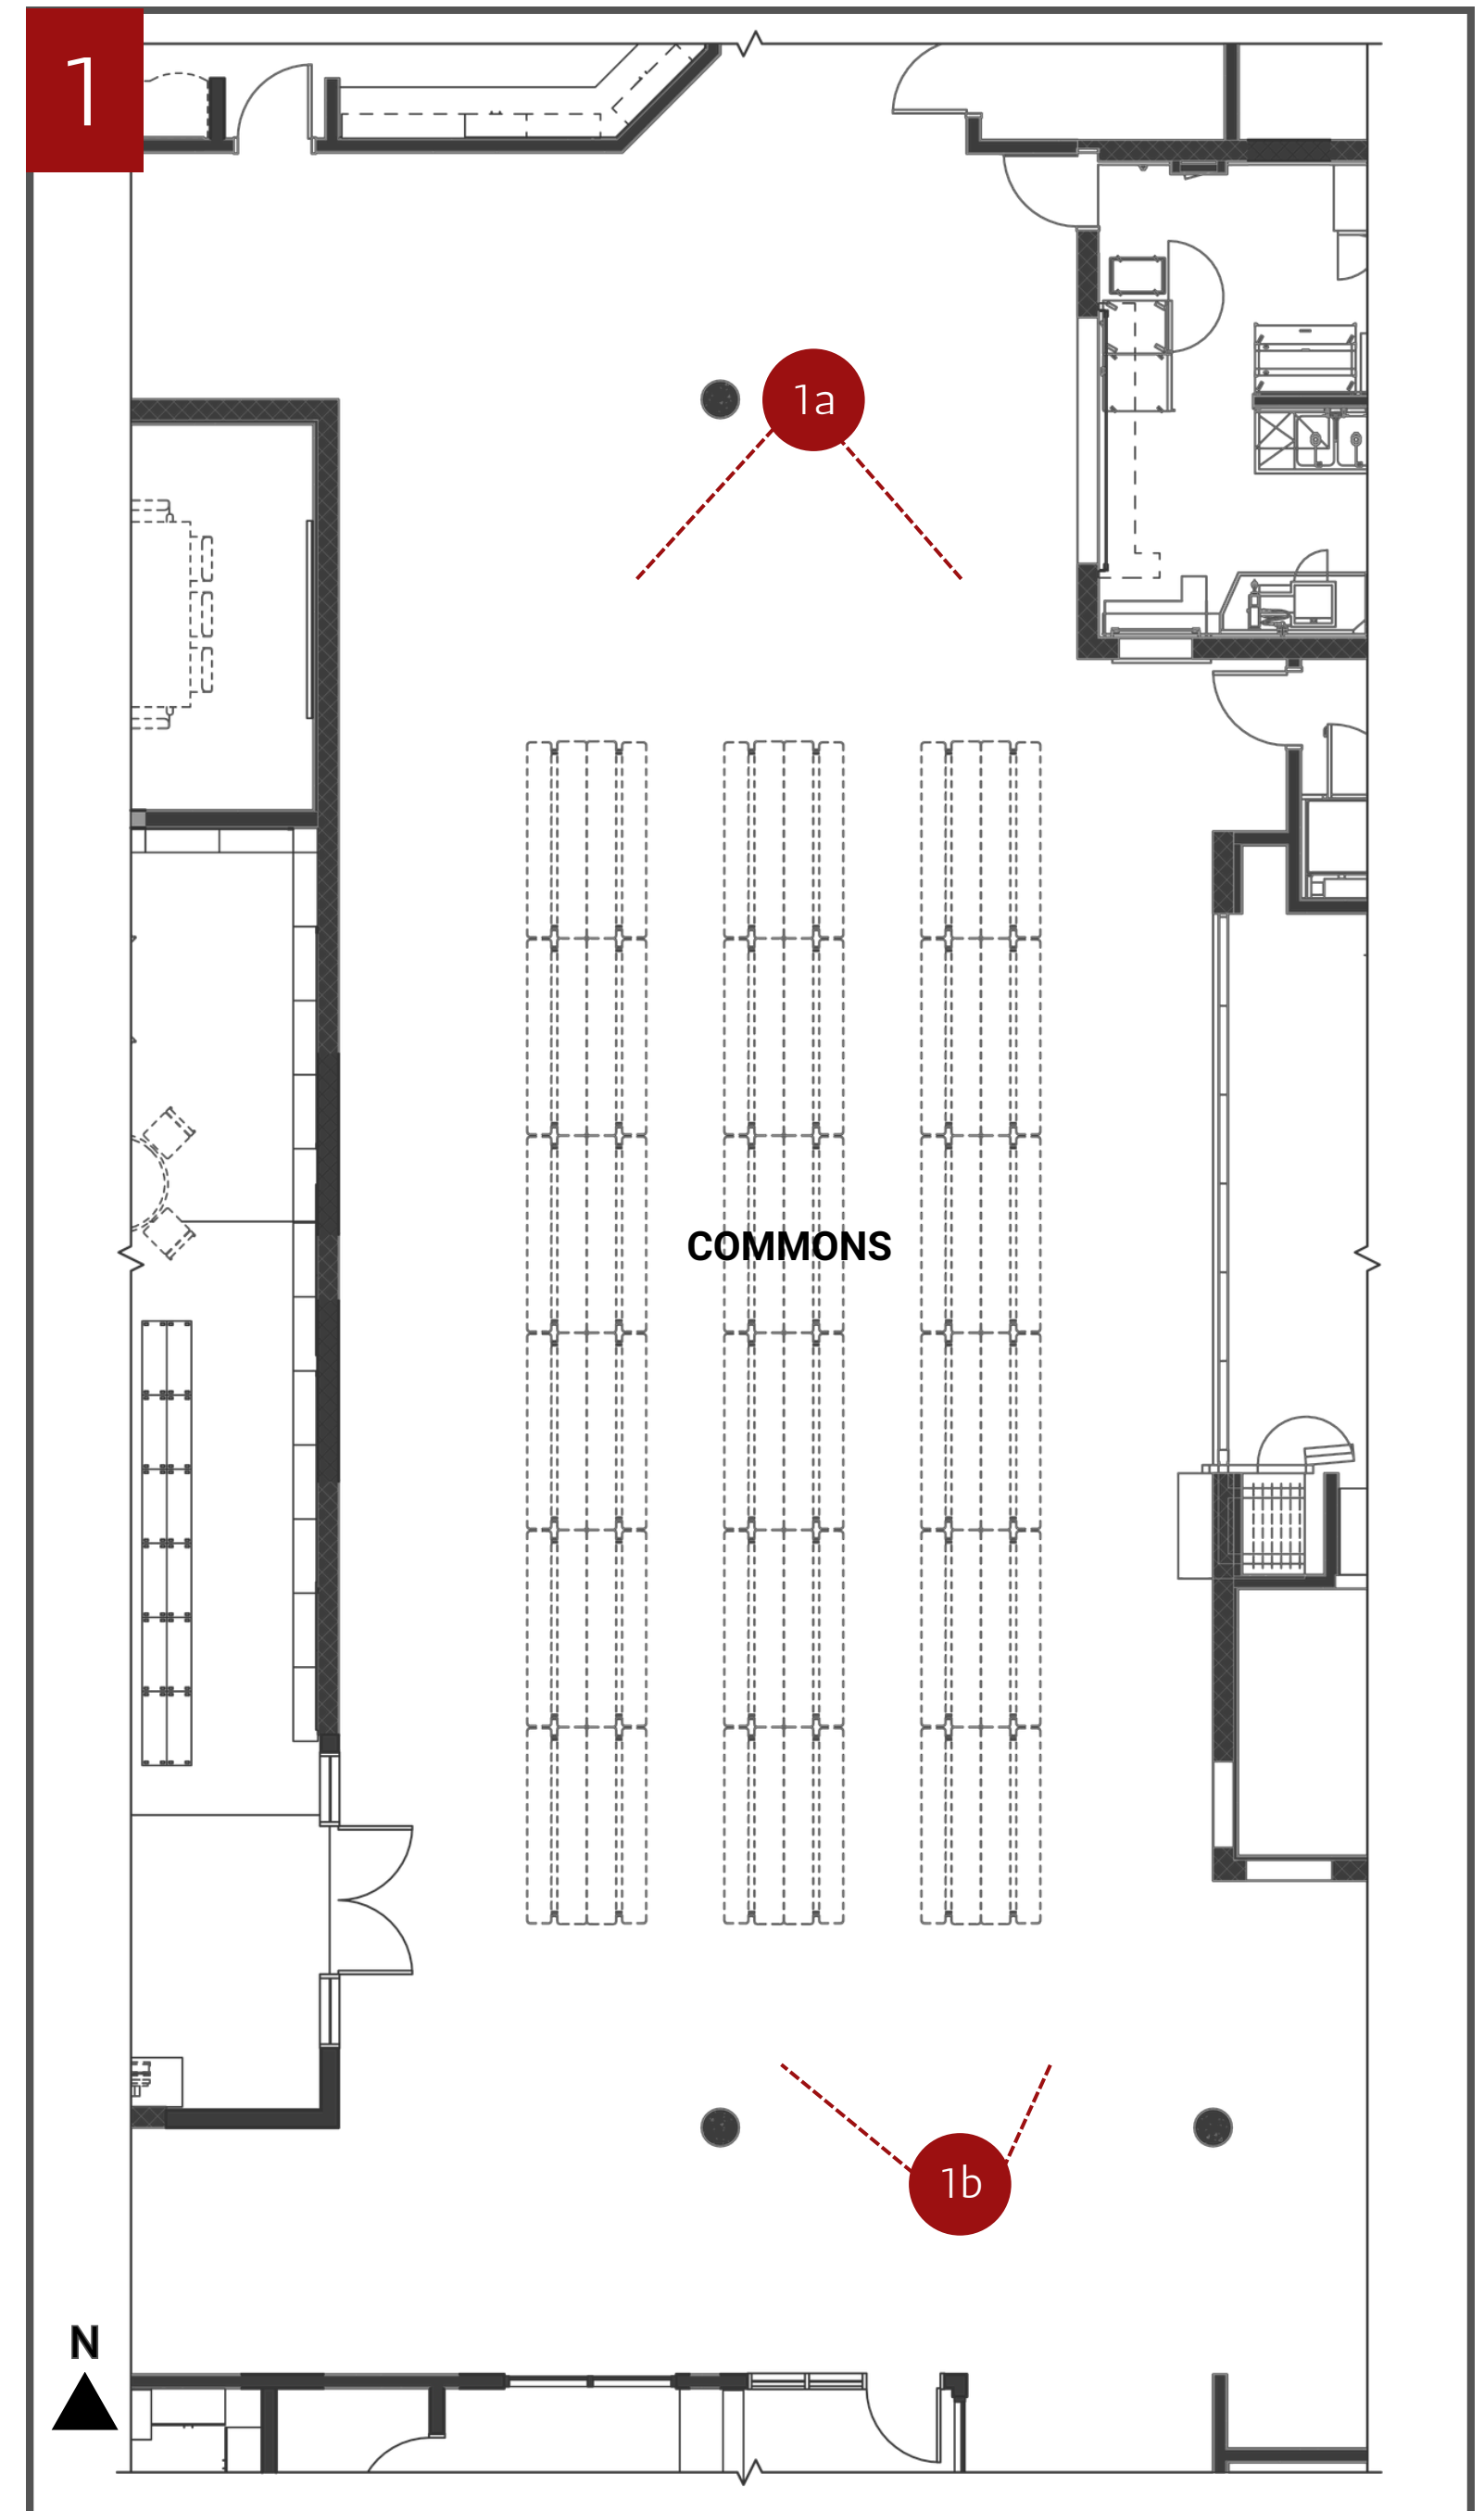

1

COMMONS


1b

N



1b

COMMONS

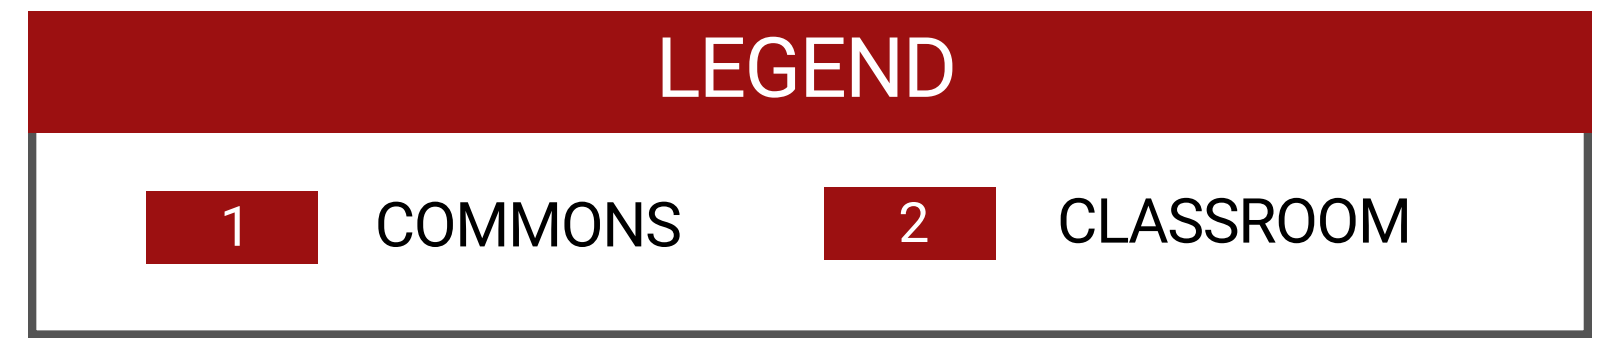


LEGEND

1

COMMONS

2

CLASSROOM

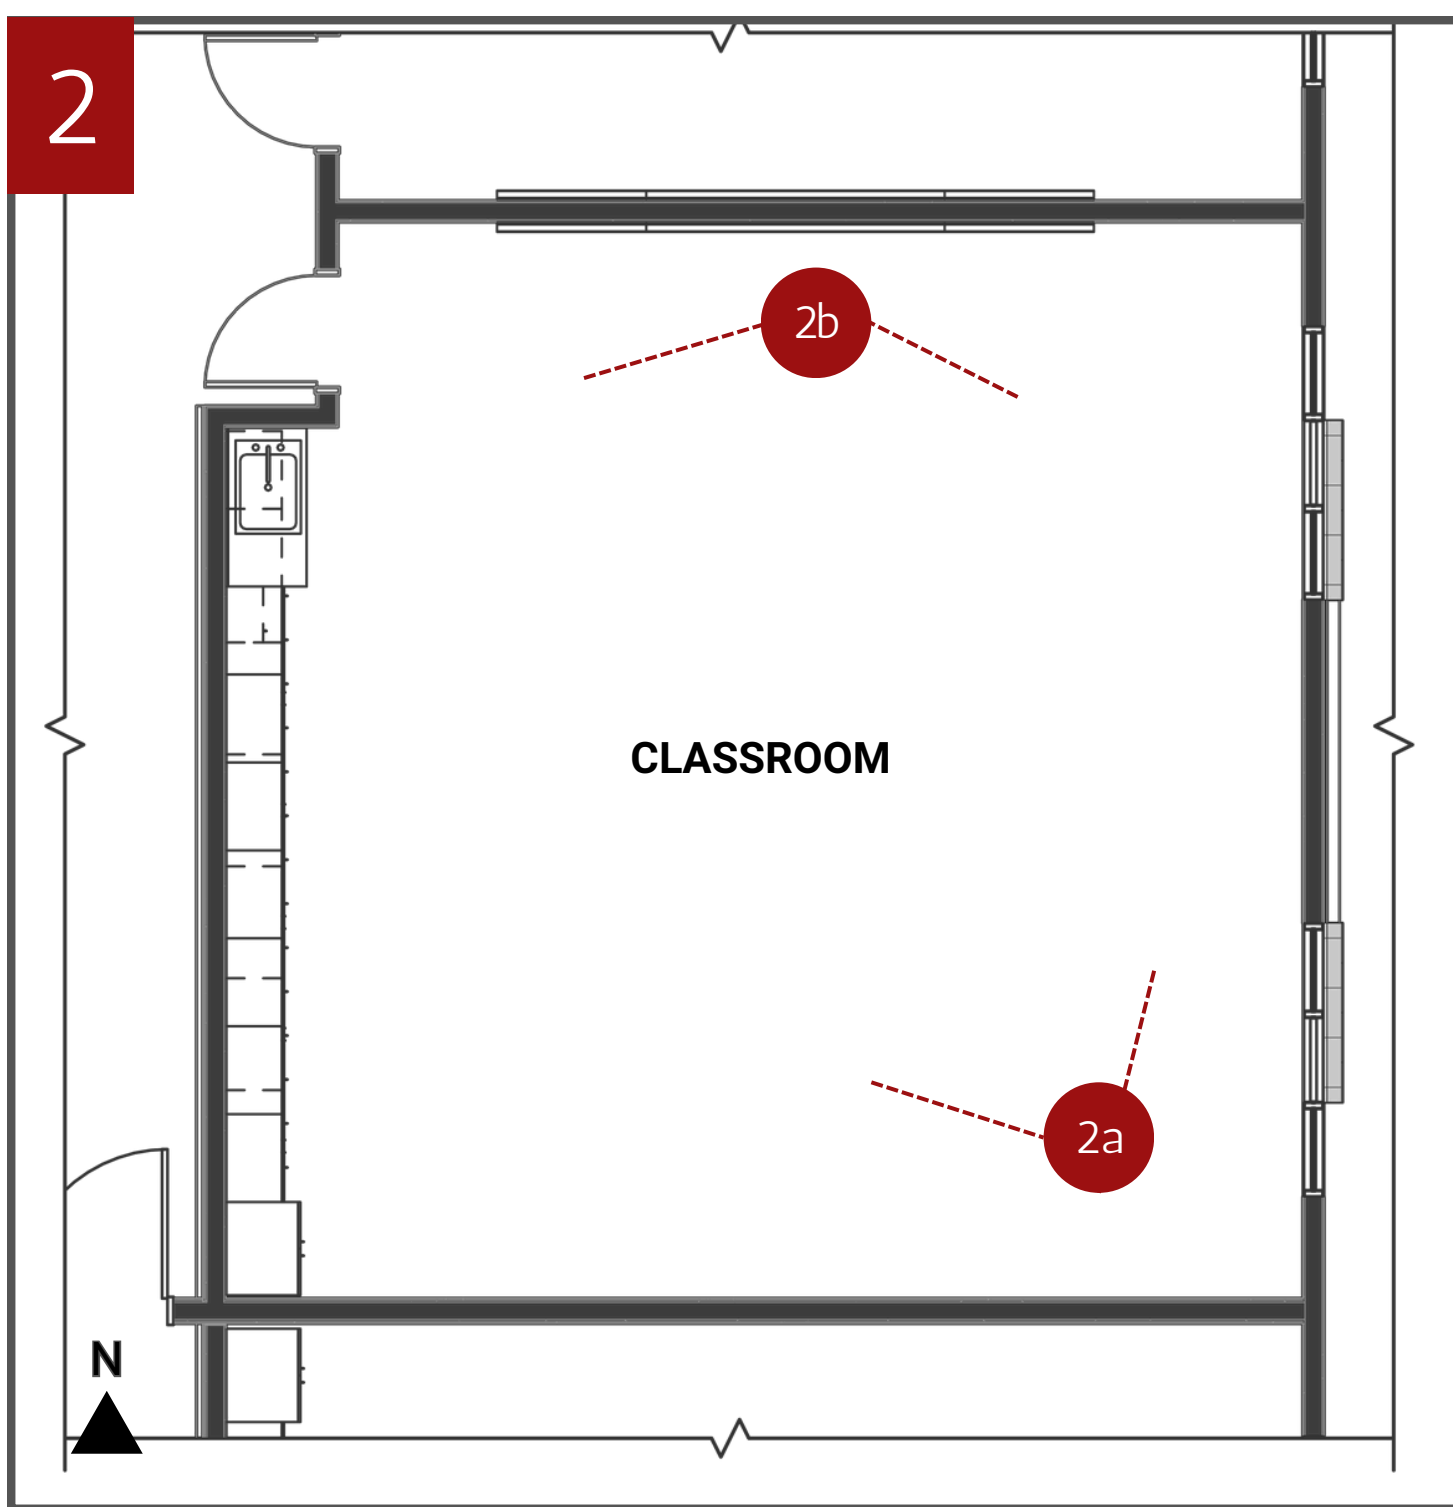

2

CLASSROOM

2b

2a

N



2a

TYPICAL CLASSROOM / FRONT VIEW




2b

TYPICAL CLASSROOM / BACK VIEW



ADMIN

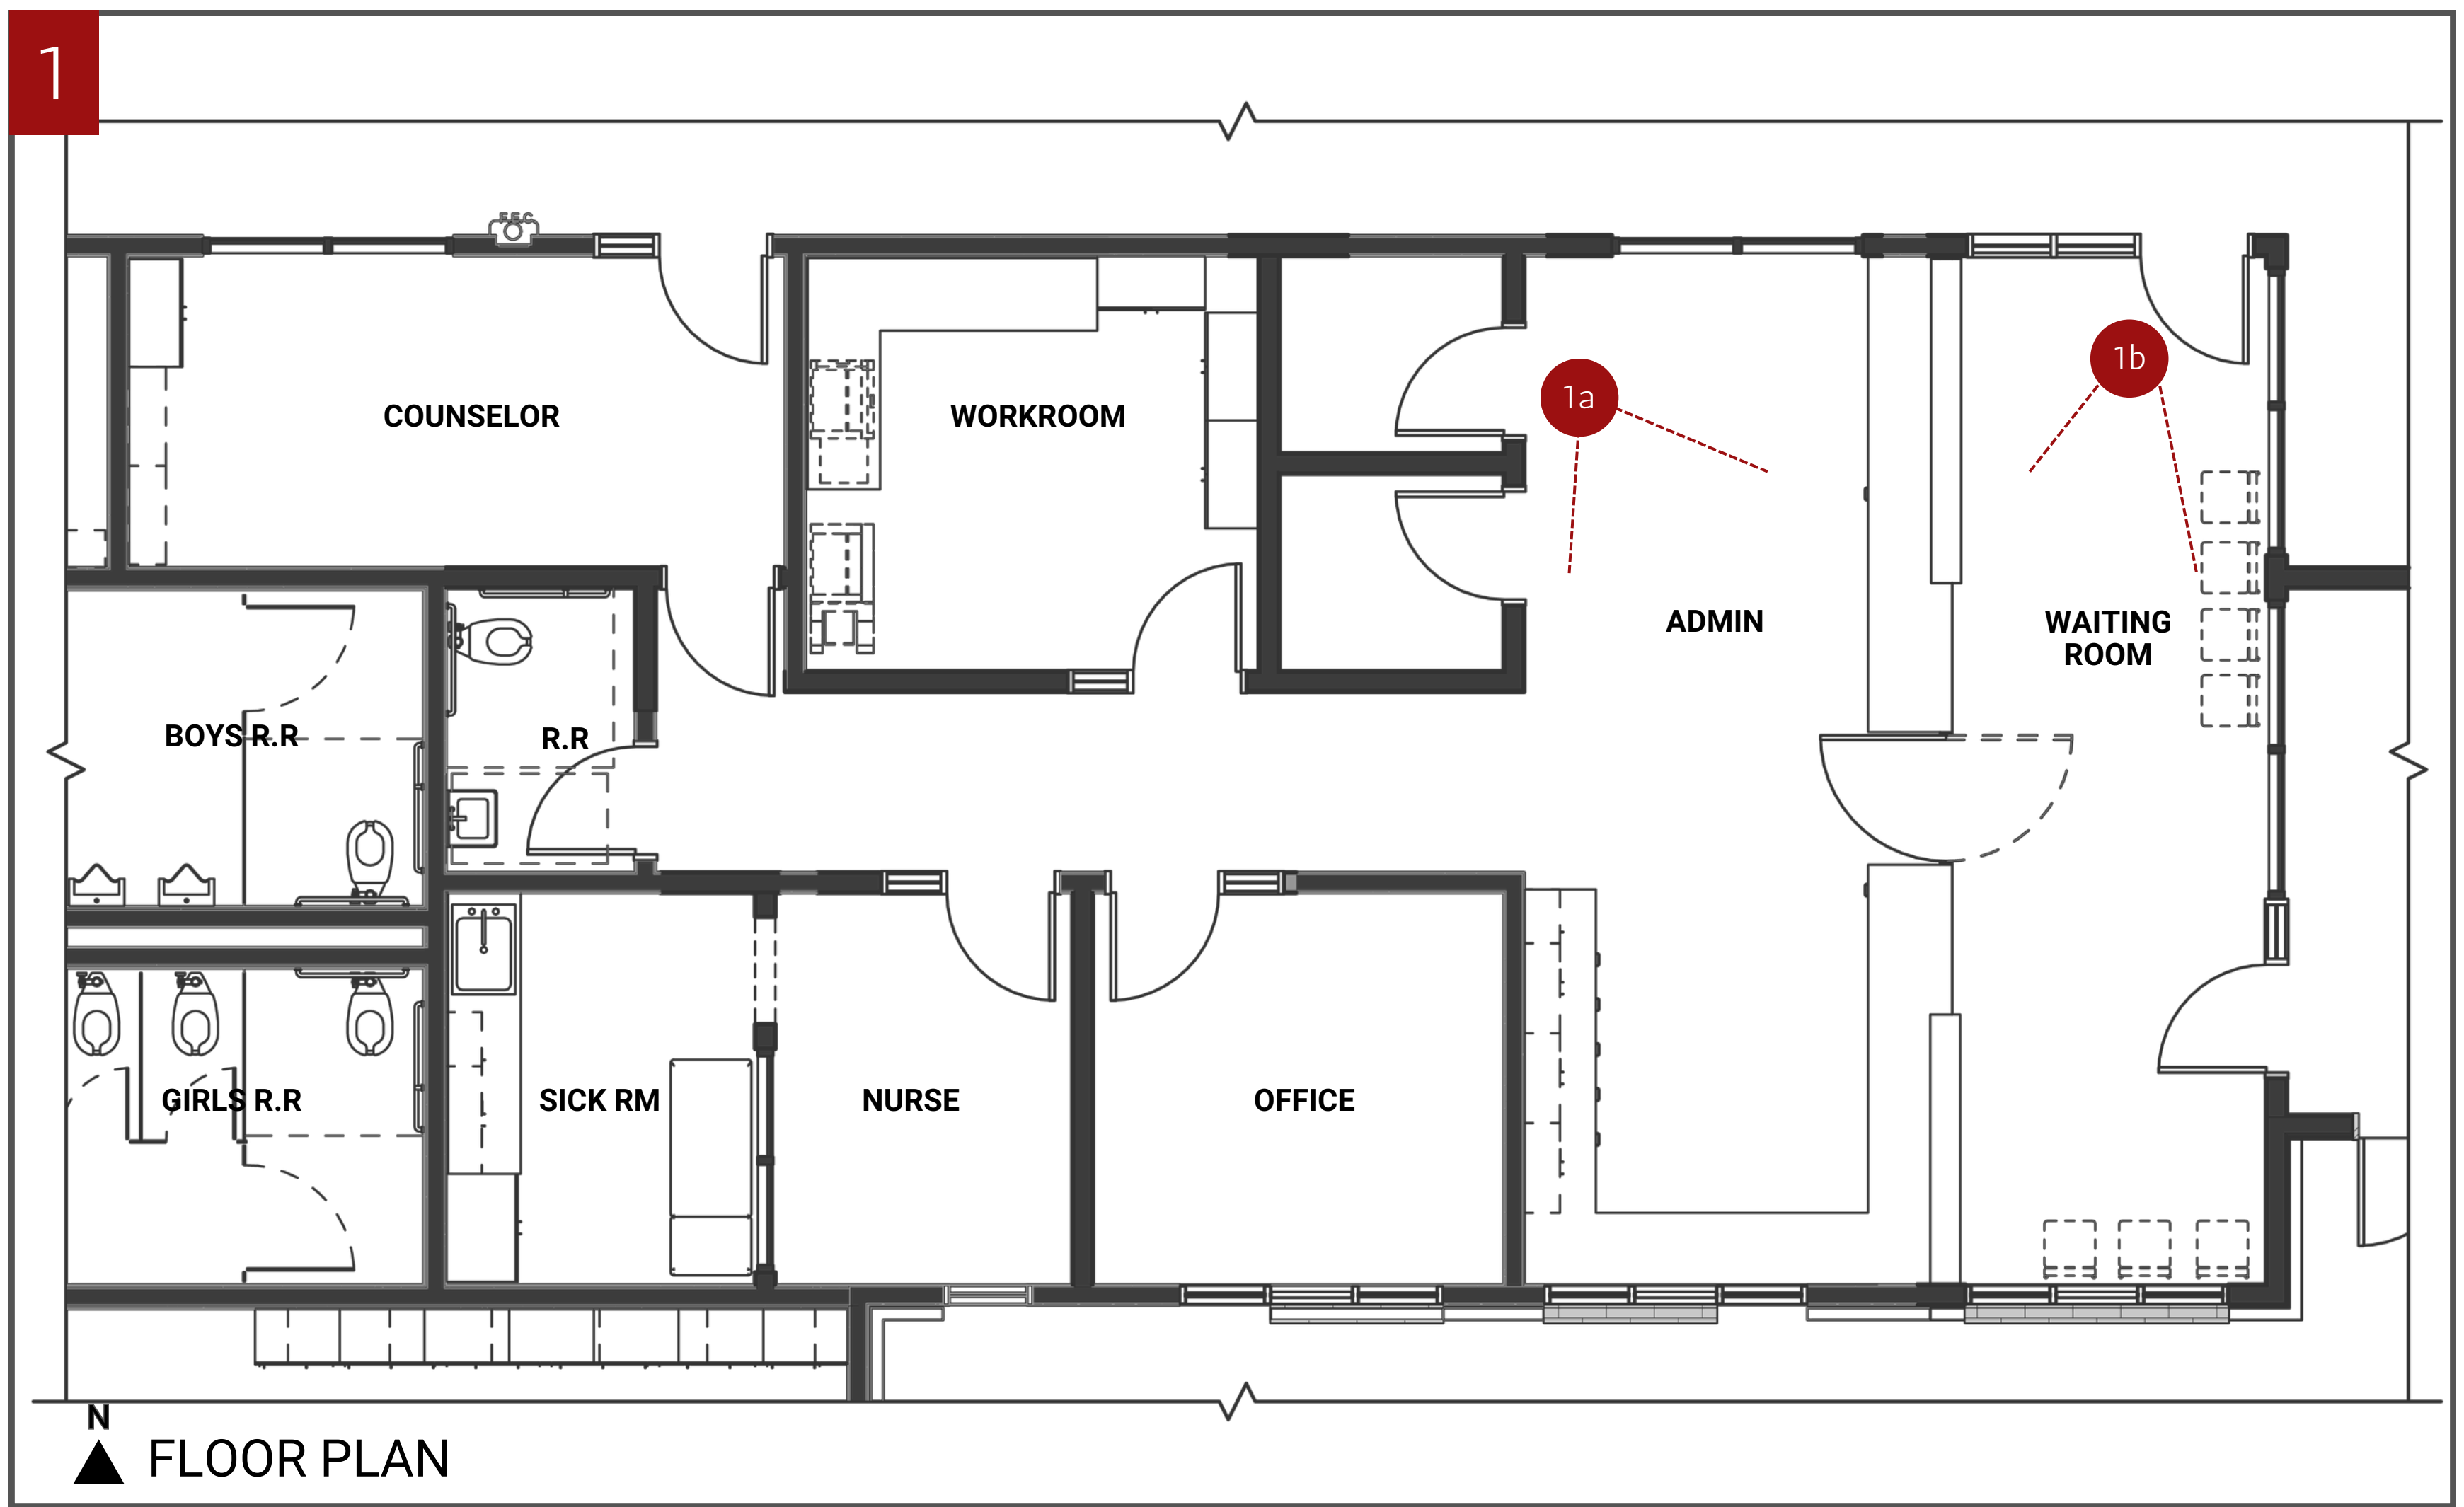

LEGEND

- 1** ADMIN FLOOR PLAN
 - 1a: Admin View 1
 - 1b: Admin View 2



ADMIN