



LEGEND



1	MAIN ENTRANCE-MS	2	FLOOR PLAN & SITE PLAN
3	TRACK & FIELD	4	MAIN ENTRANCE- HS

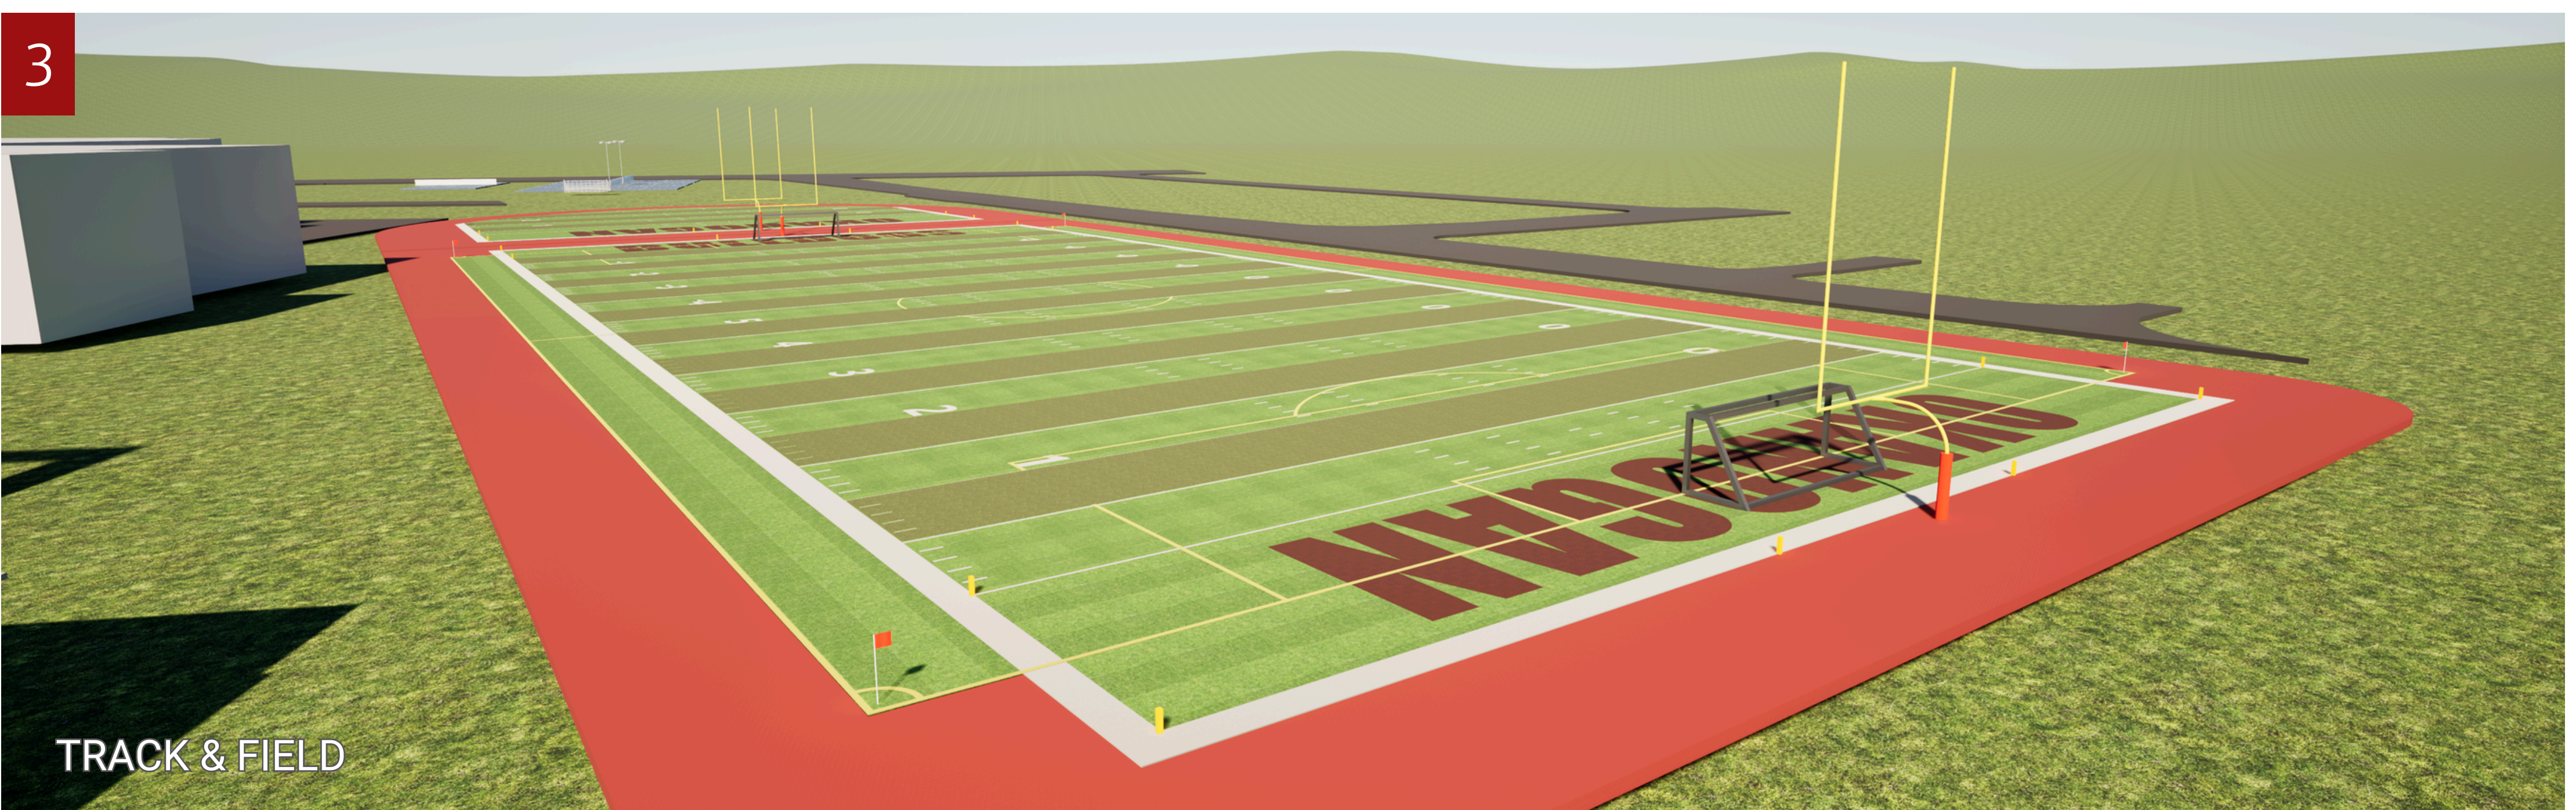

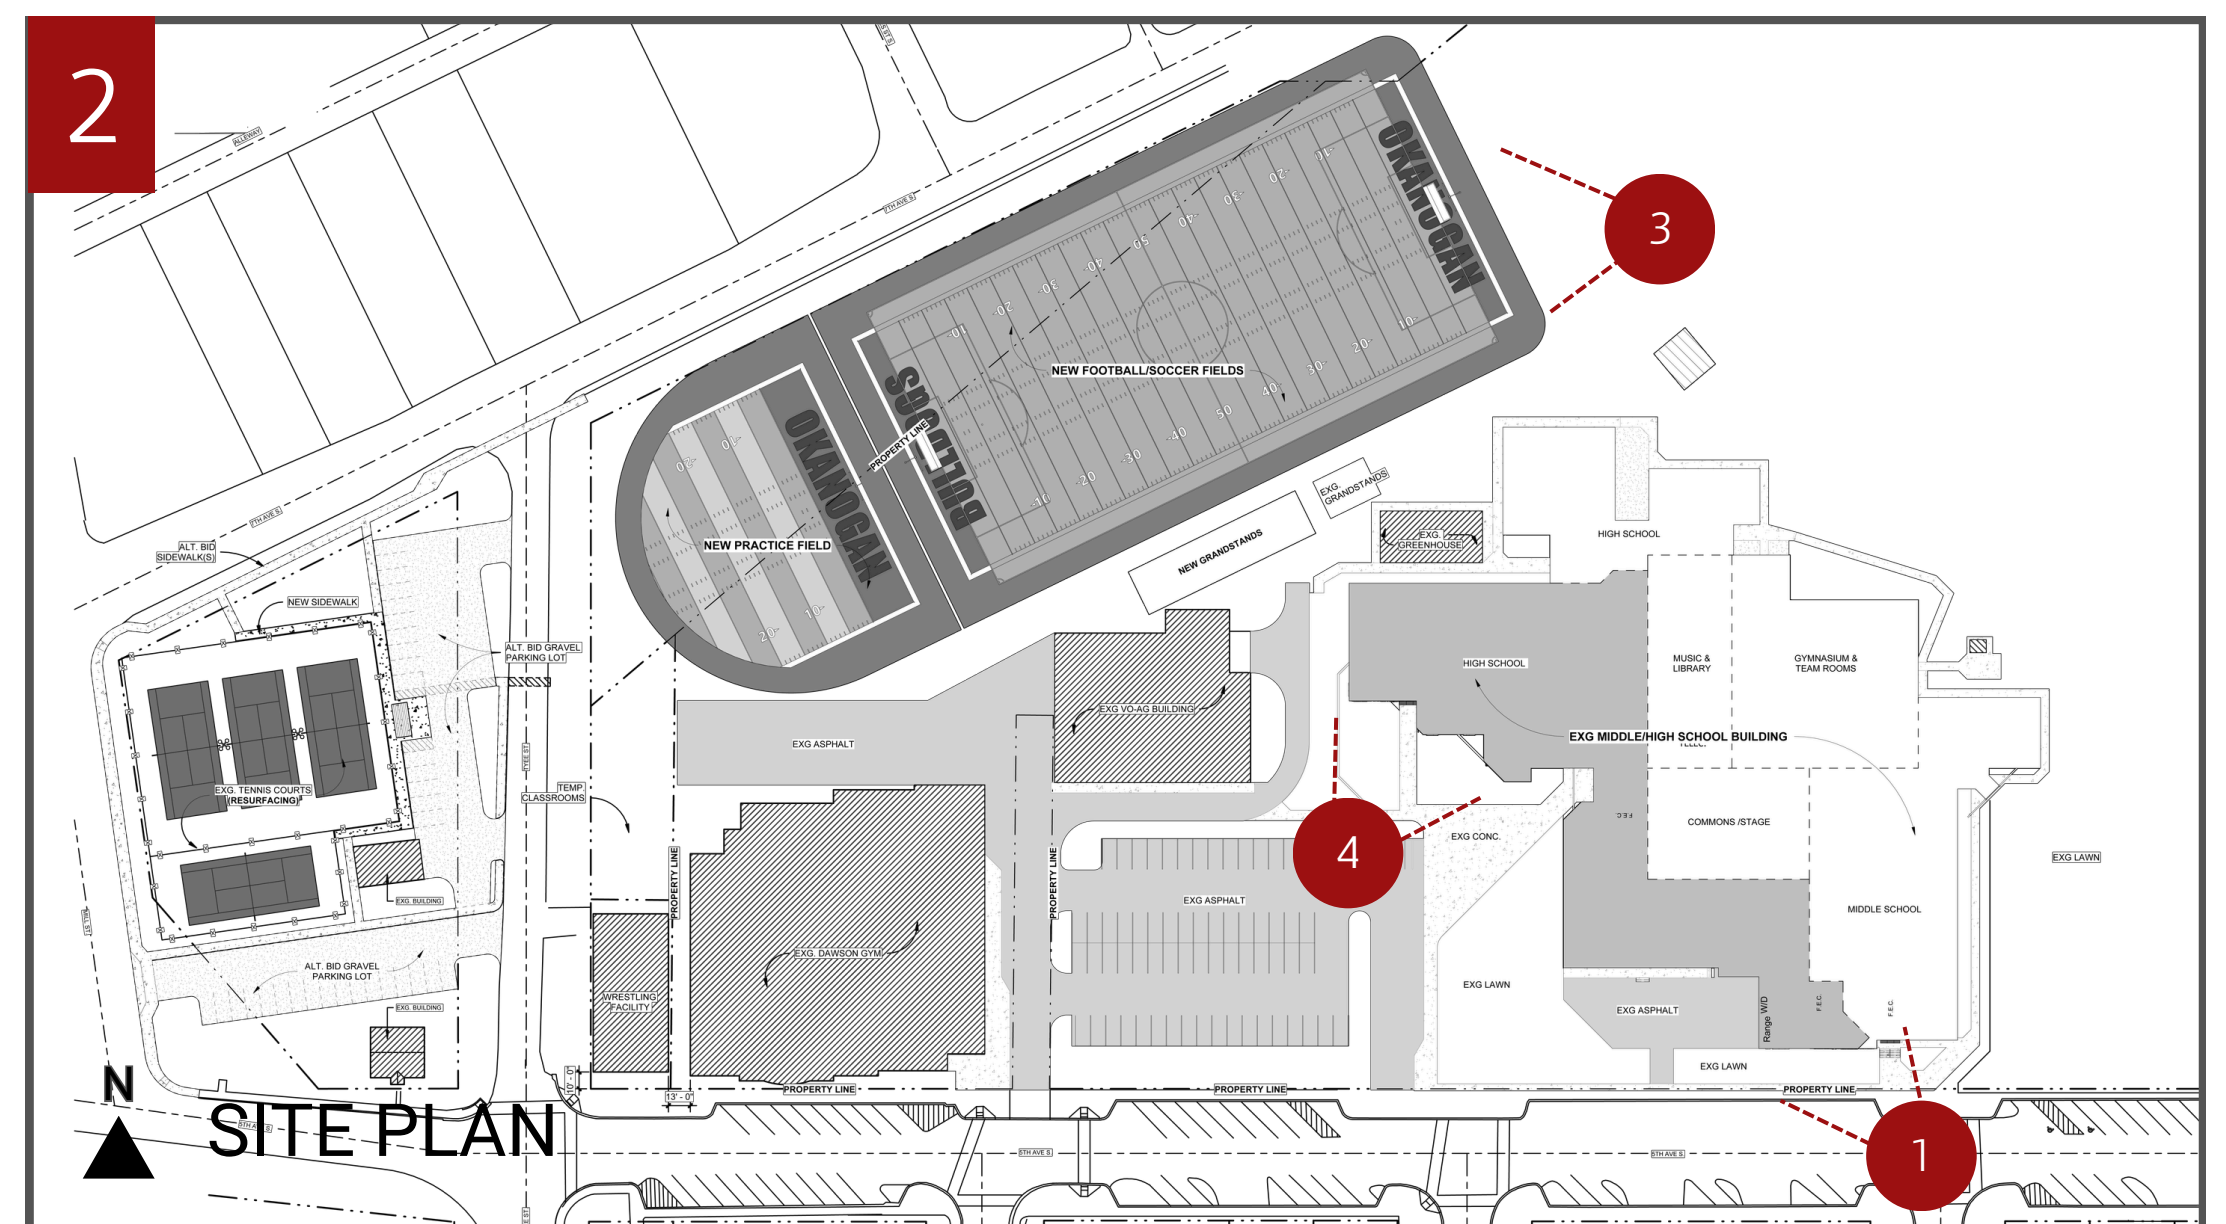


**LEGEND**

- 1** COMMONS: FLOOR PLAN
  - 1a: Commons View 1
  - 1b: Commons View 2
- 2** CLASSROOM: FLOOR PLAN
  - 2a: Classroom Front View 1
  - 2b: Classroom Back View 1

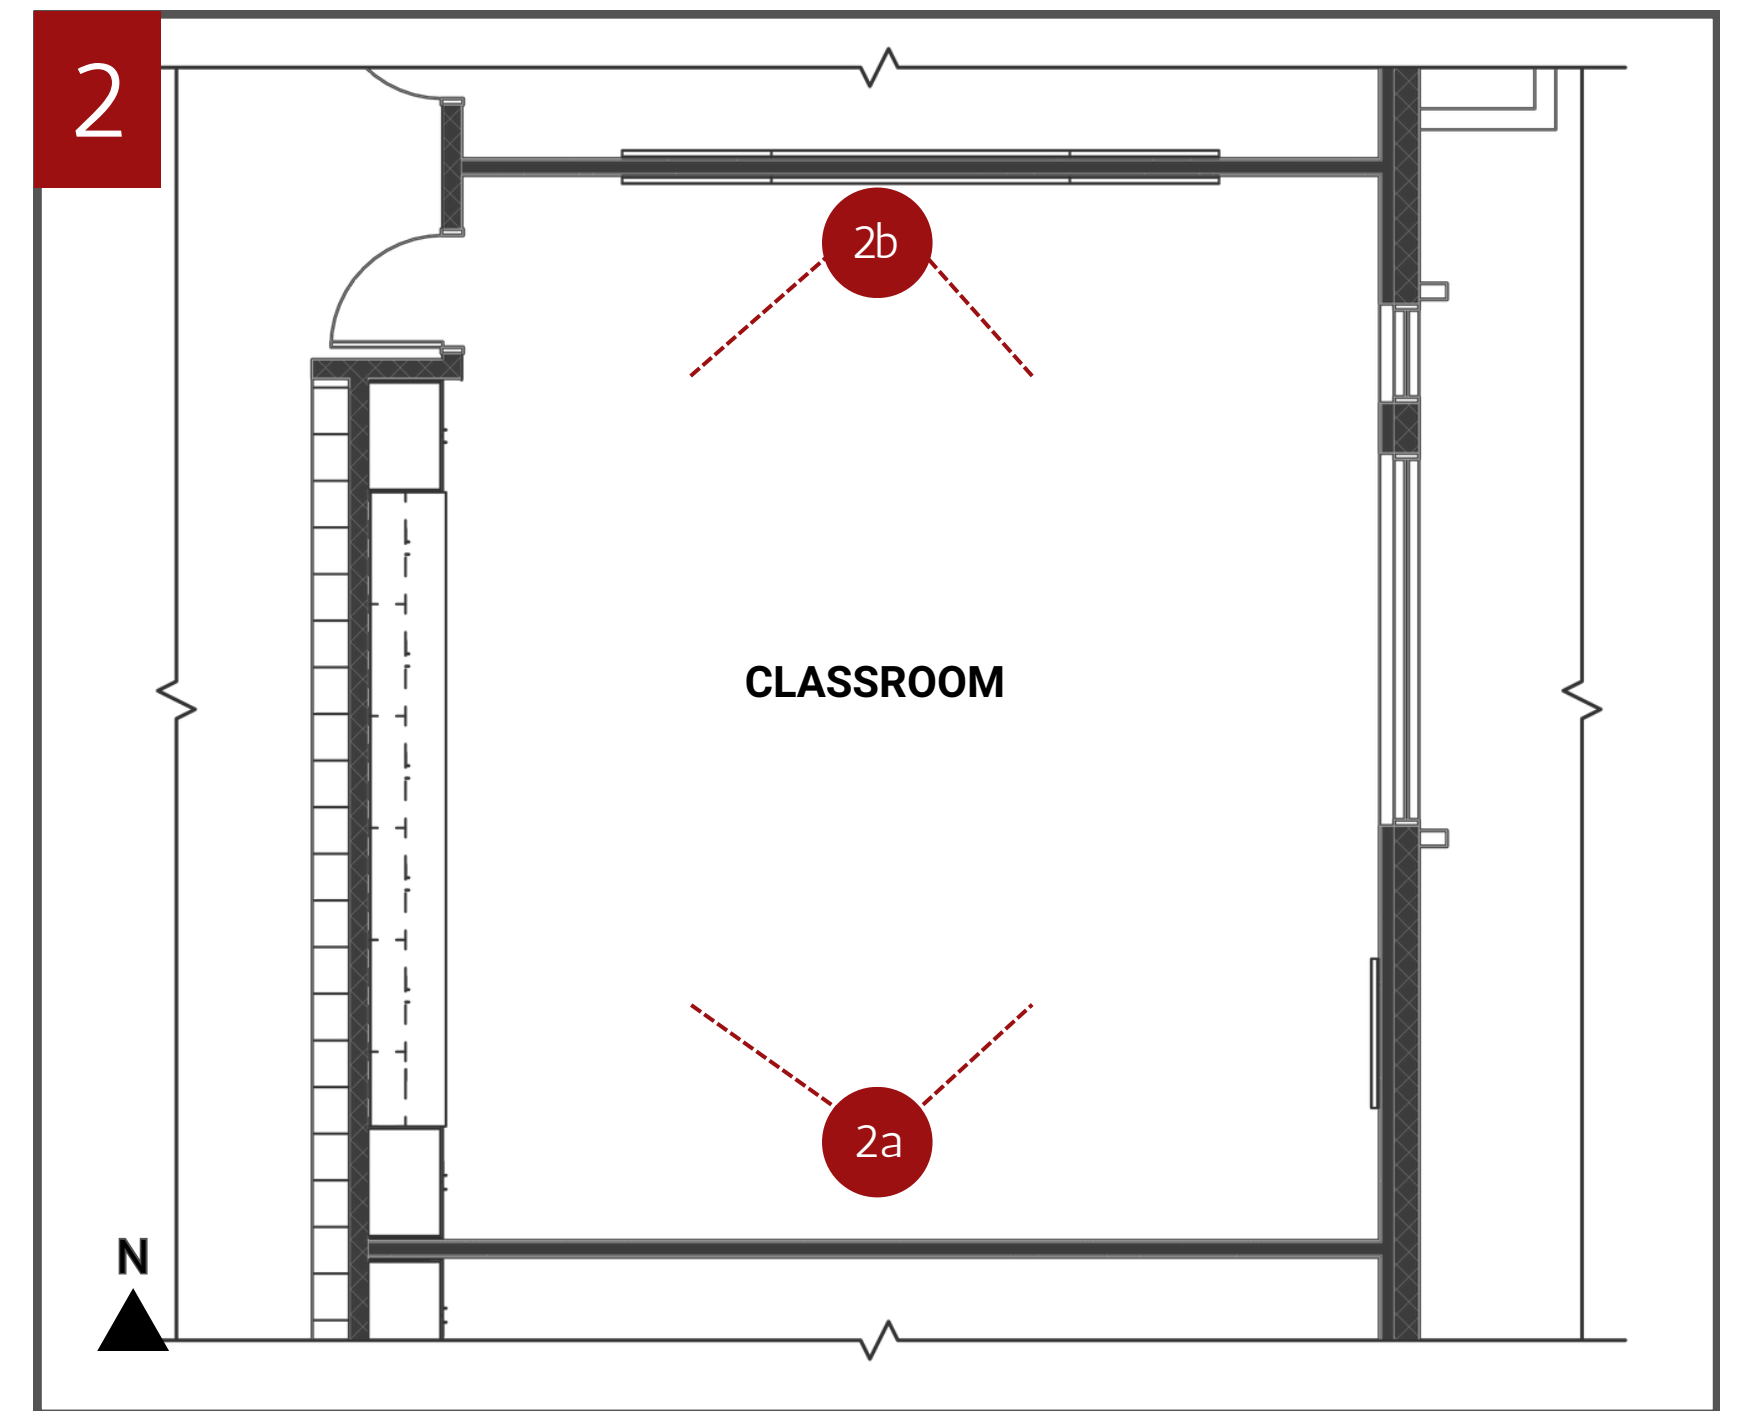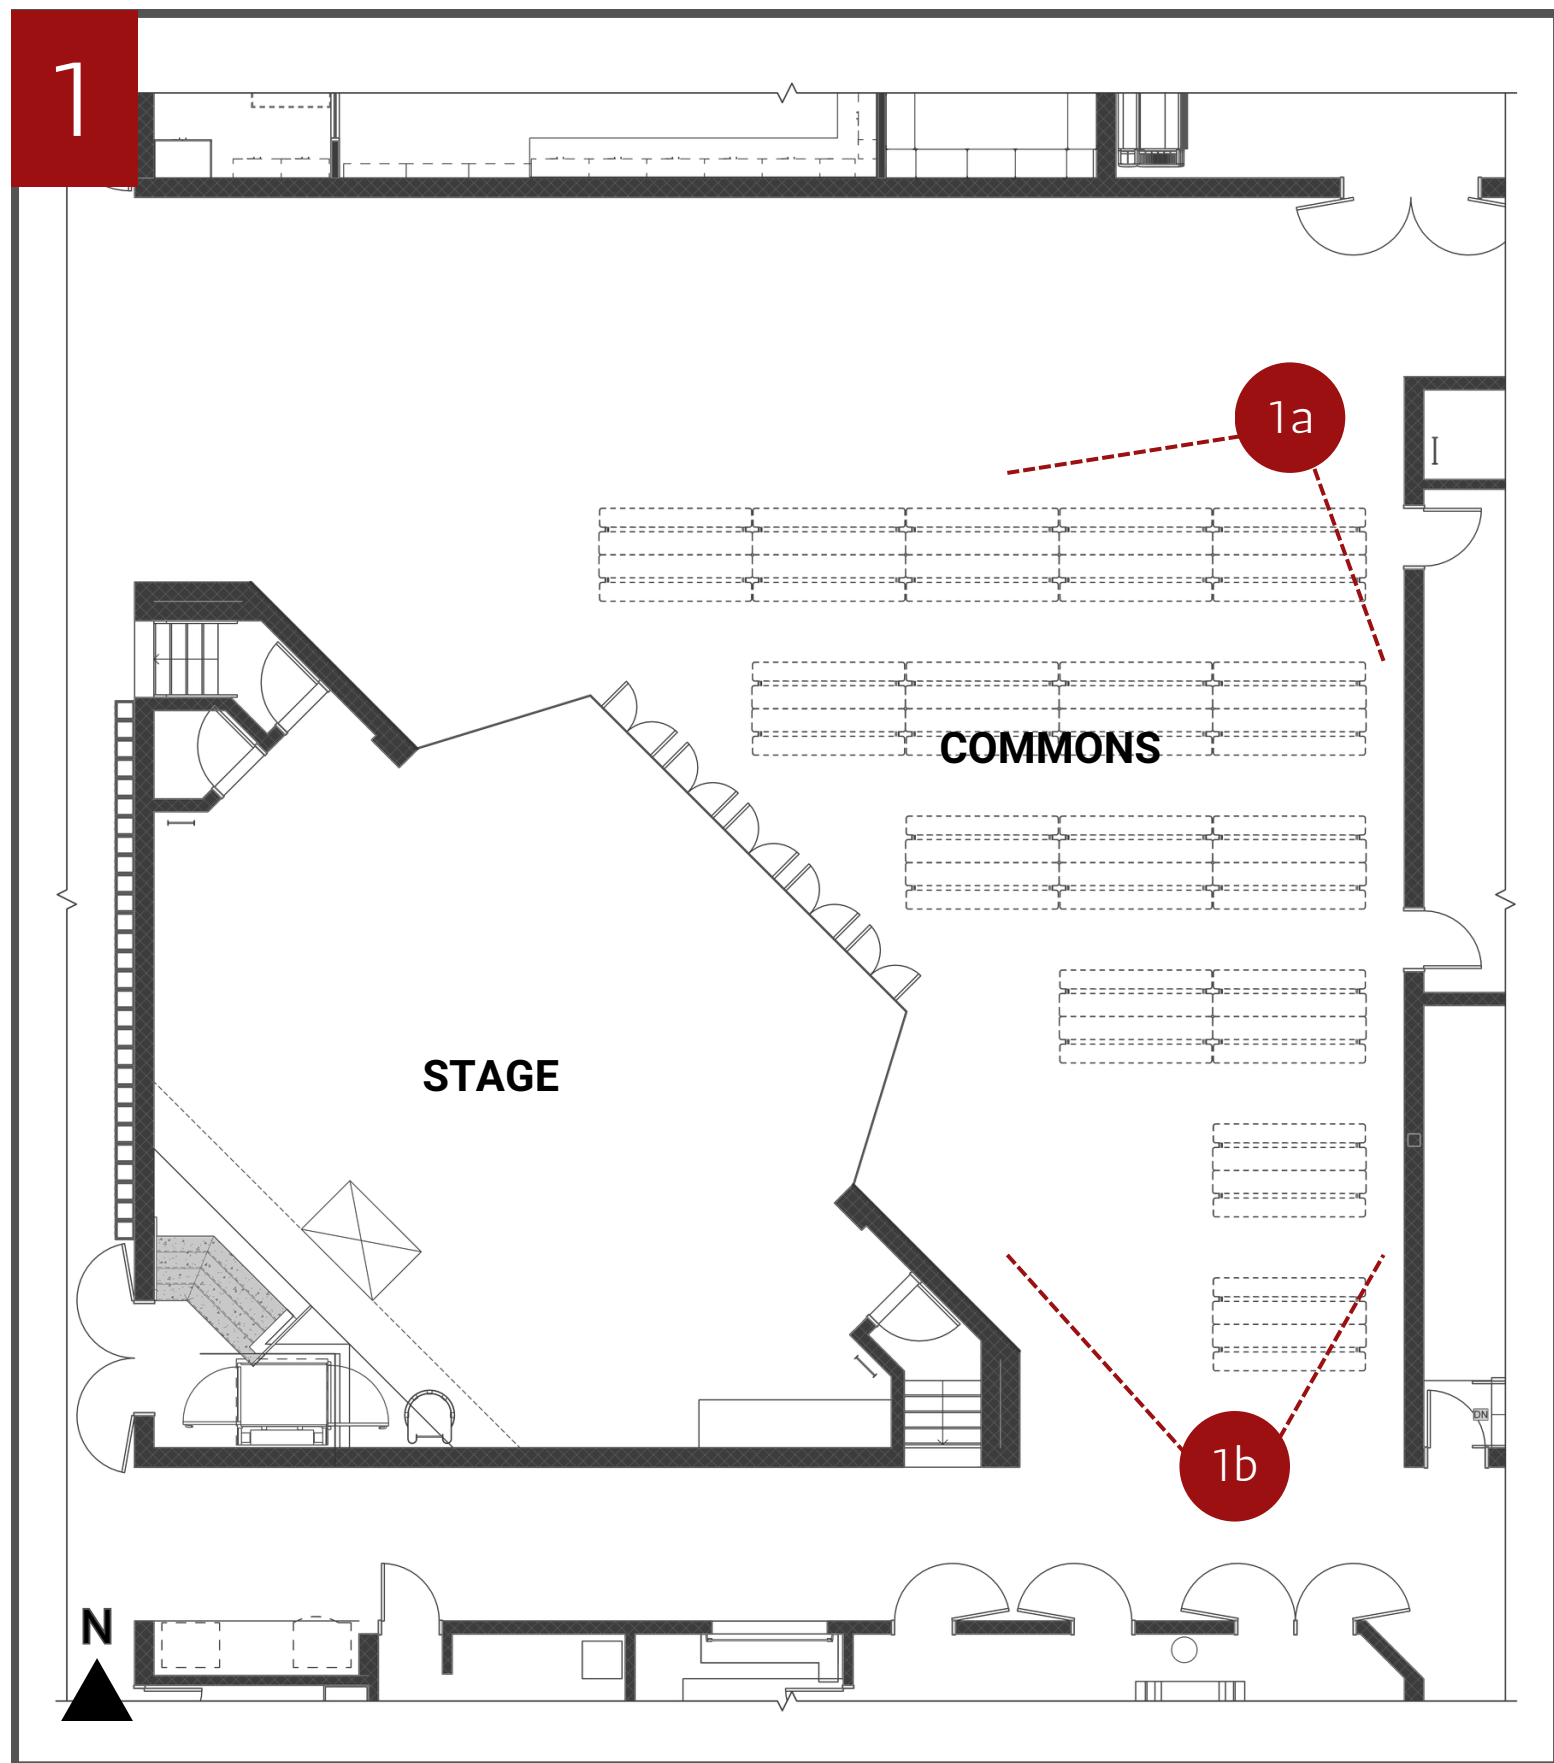




1

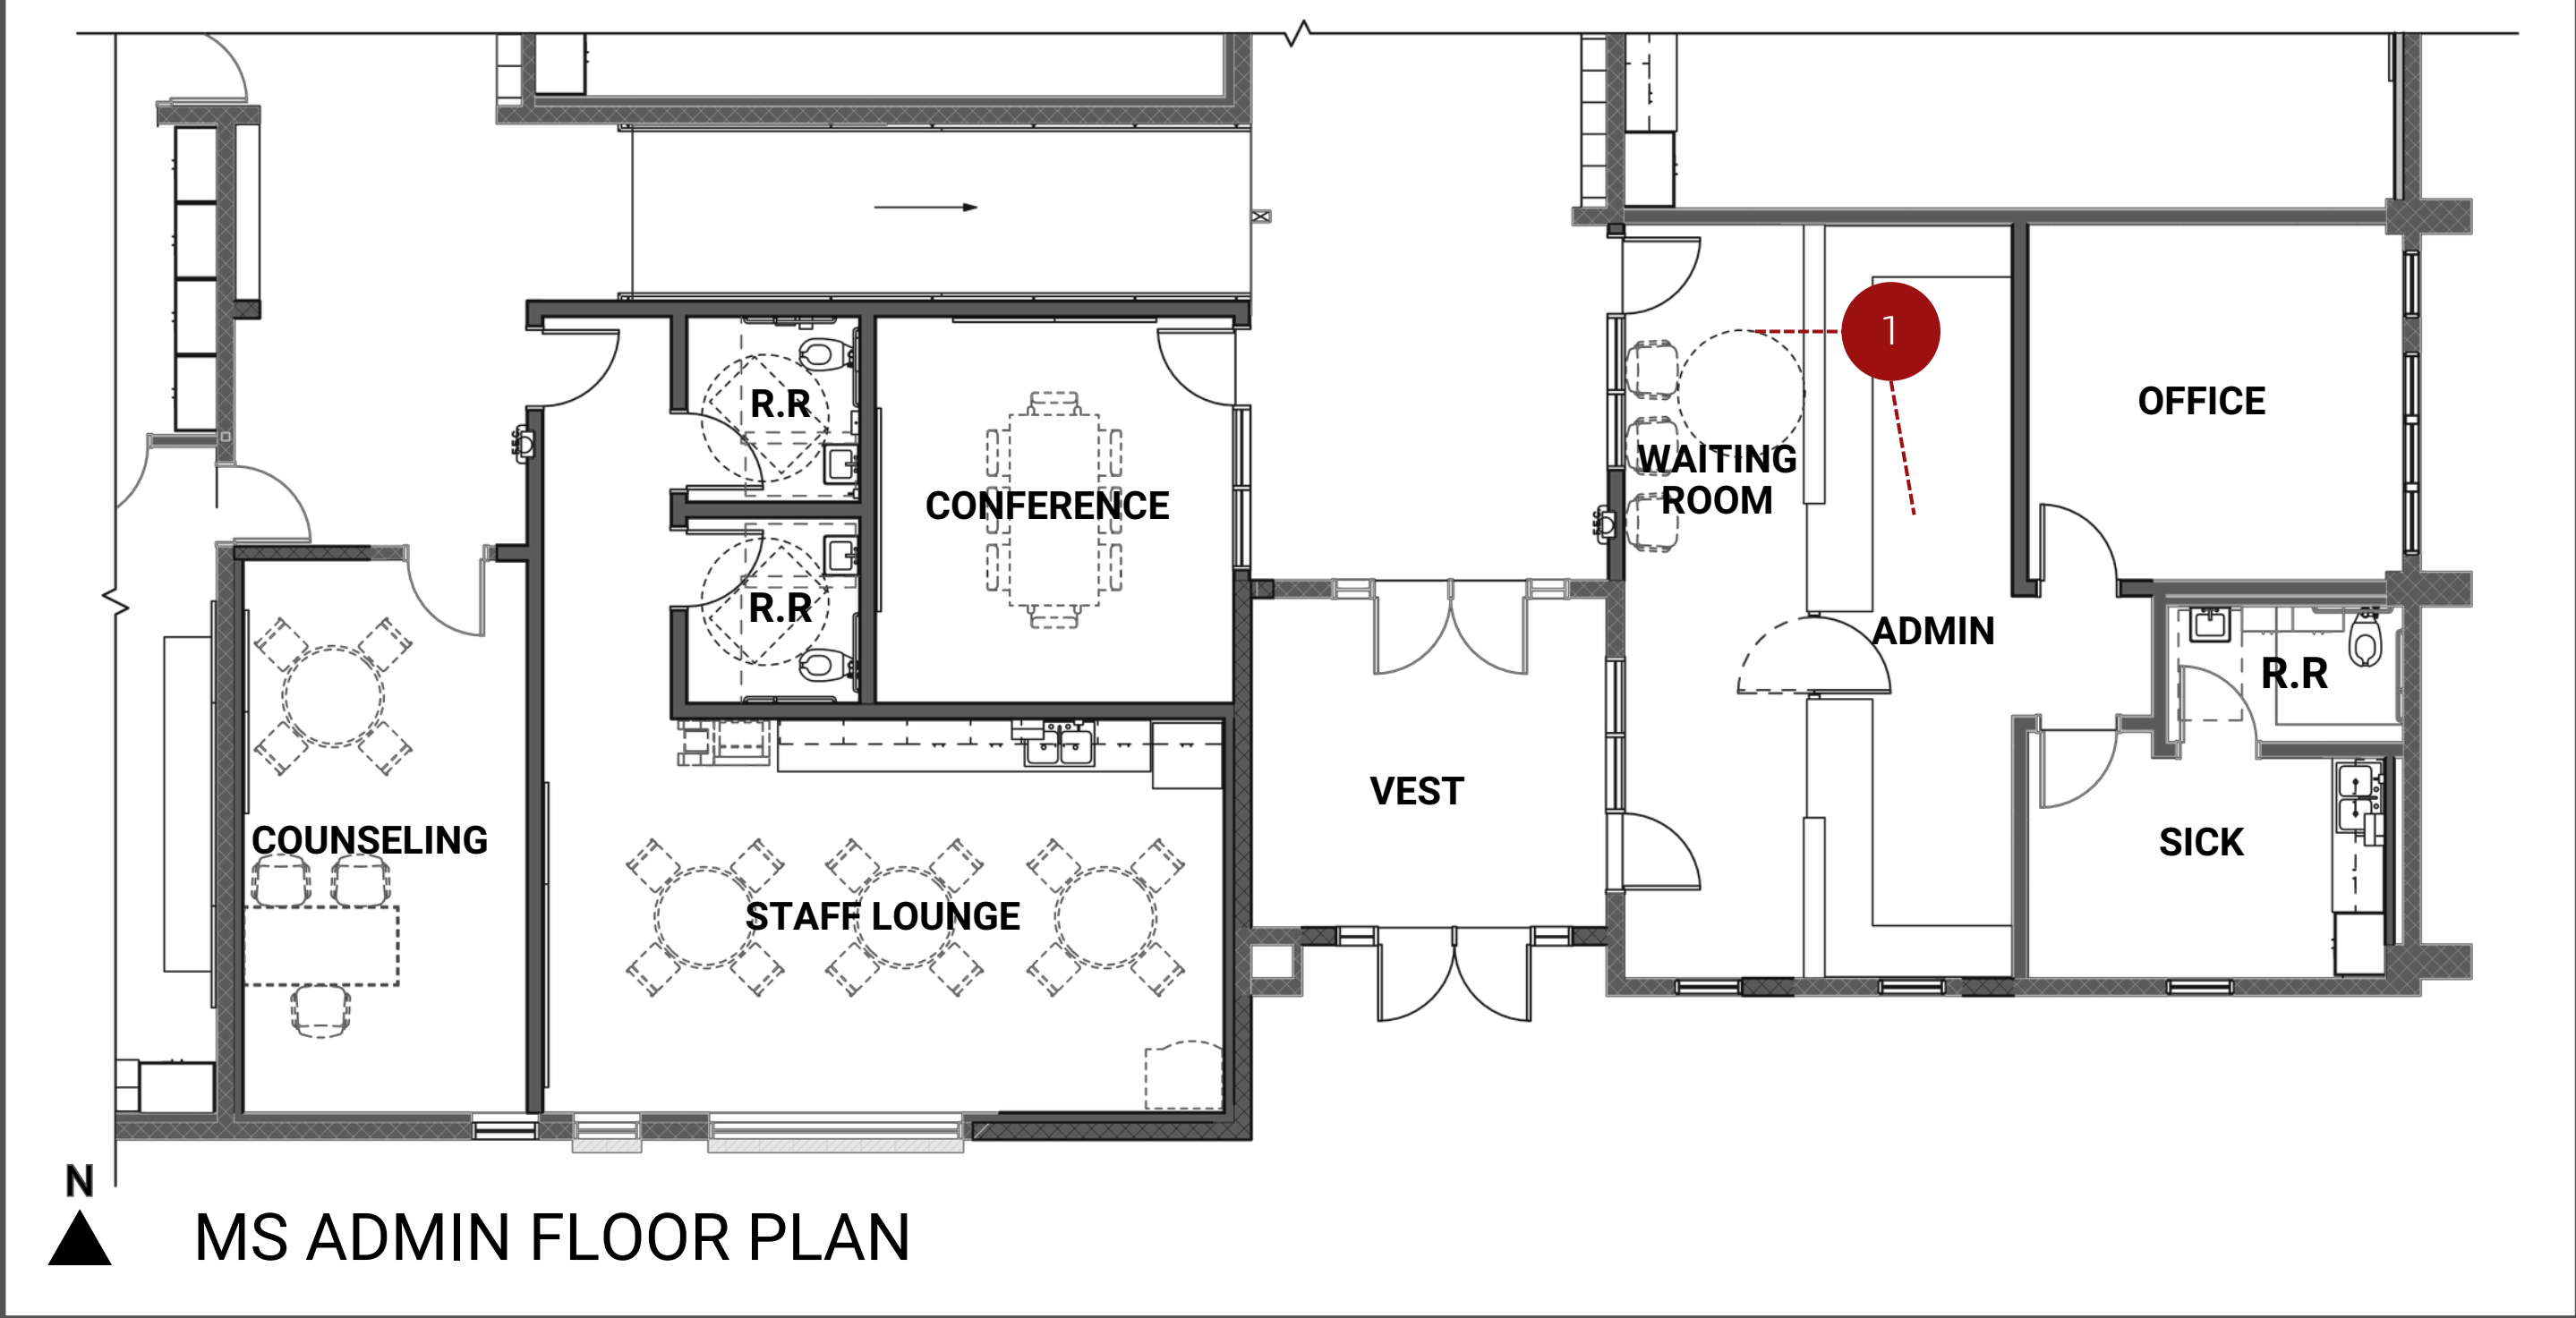

2

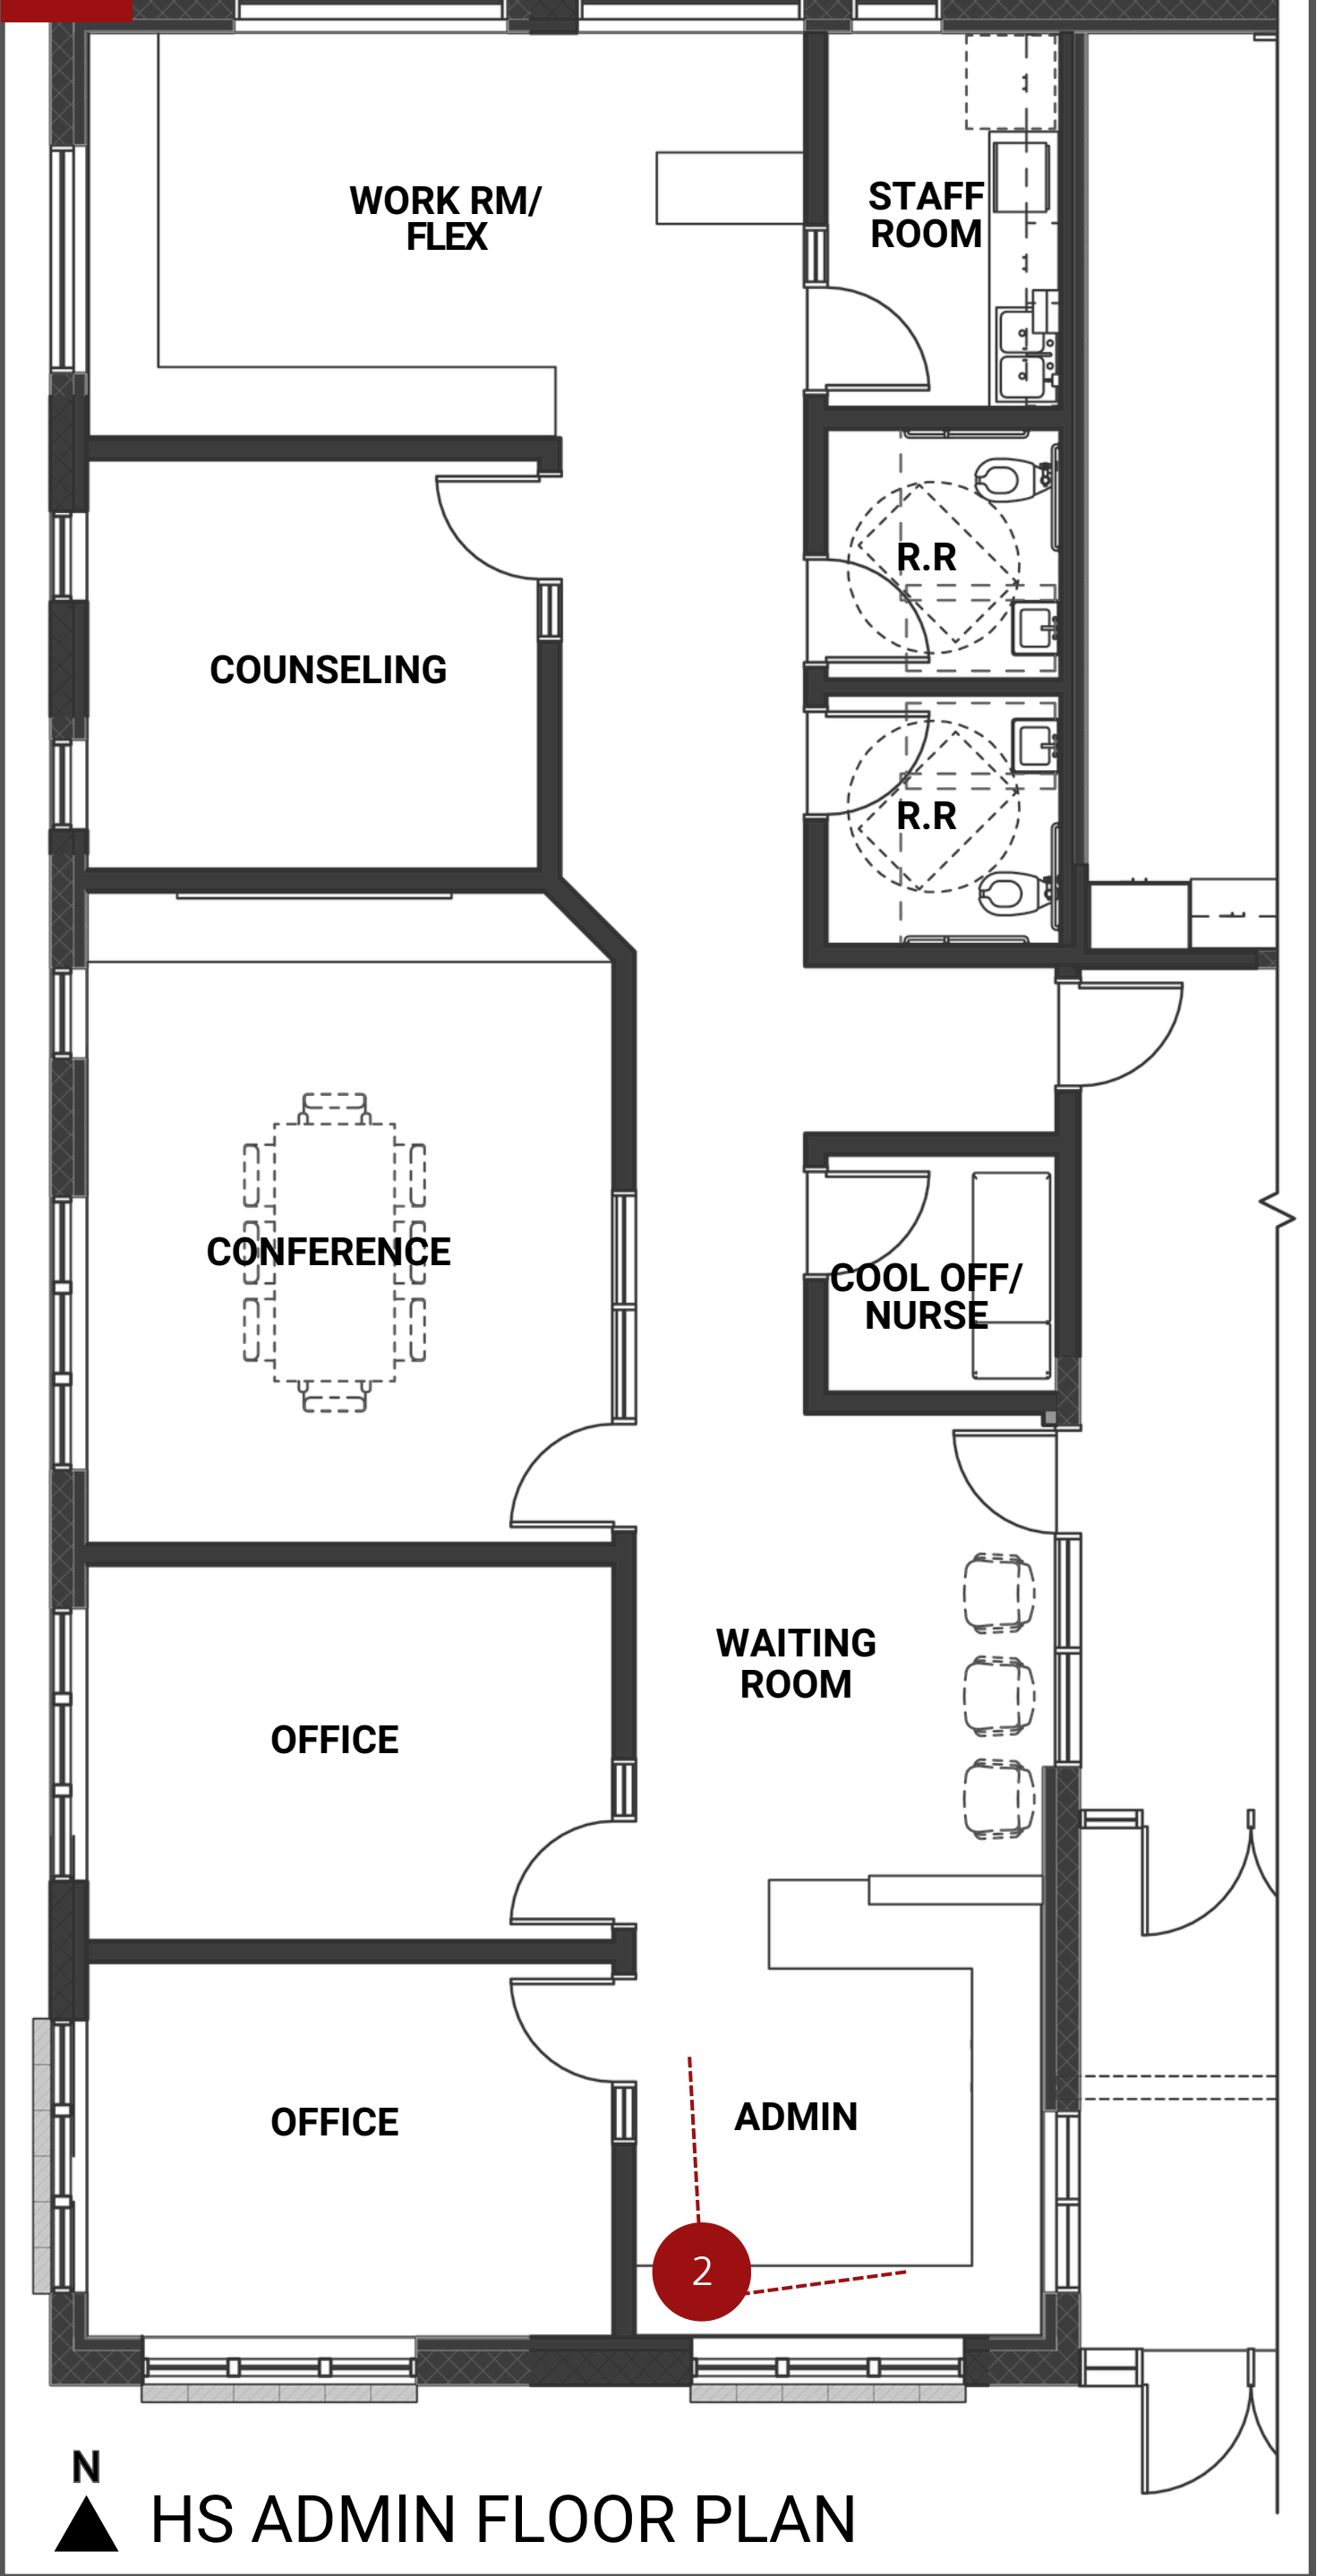

1



LEGEND	
1	MIDDLE SCHOOL ADMIN
2	HIGH SCHOOL ADMIN

2

