

Resurfacing and Restriping



BATTERY CREEK HIGH SCHOOL

Project Size
202,204 Sq. Ft.

Current Phase
Complete

Design Firm
Jumper Carter Sease Architects, PA

CM Firm
M.B. Kahn Construction Co., Inc.

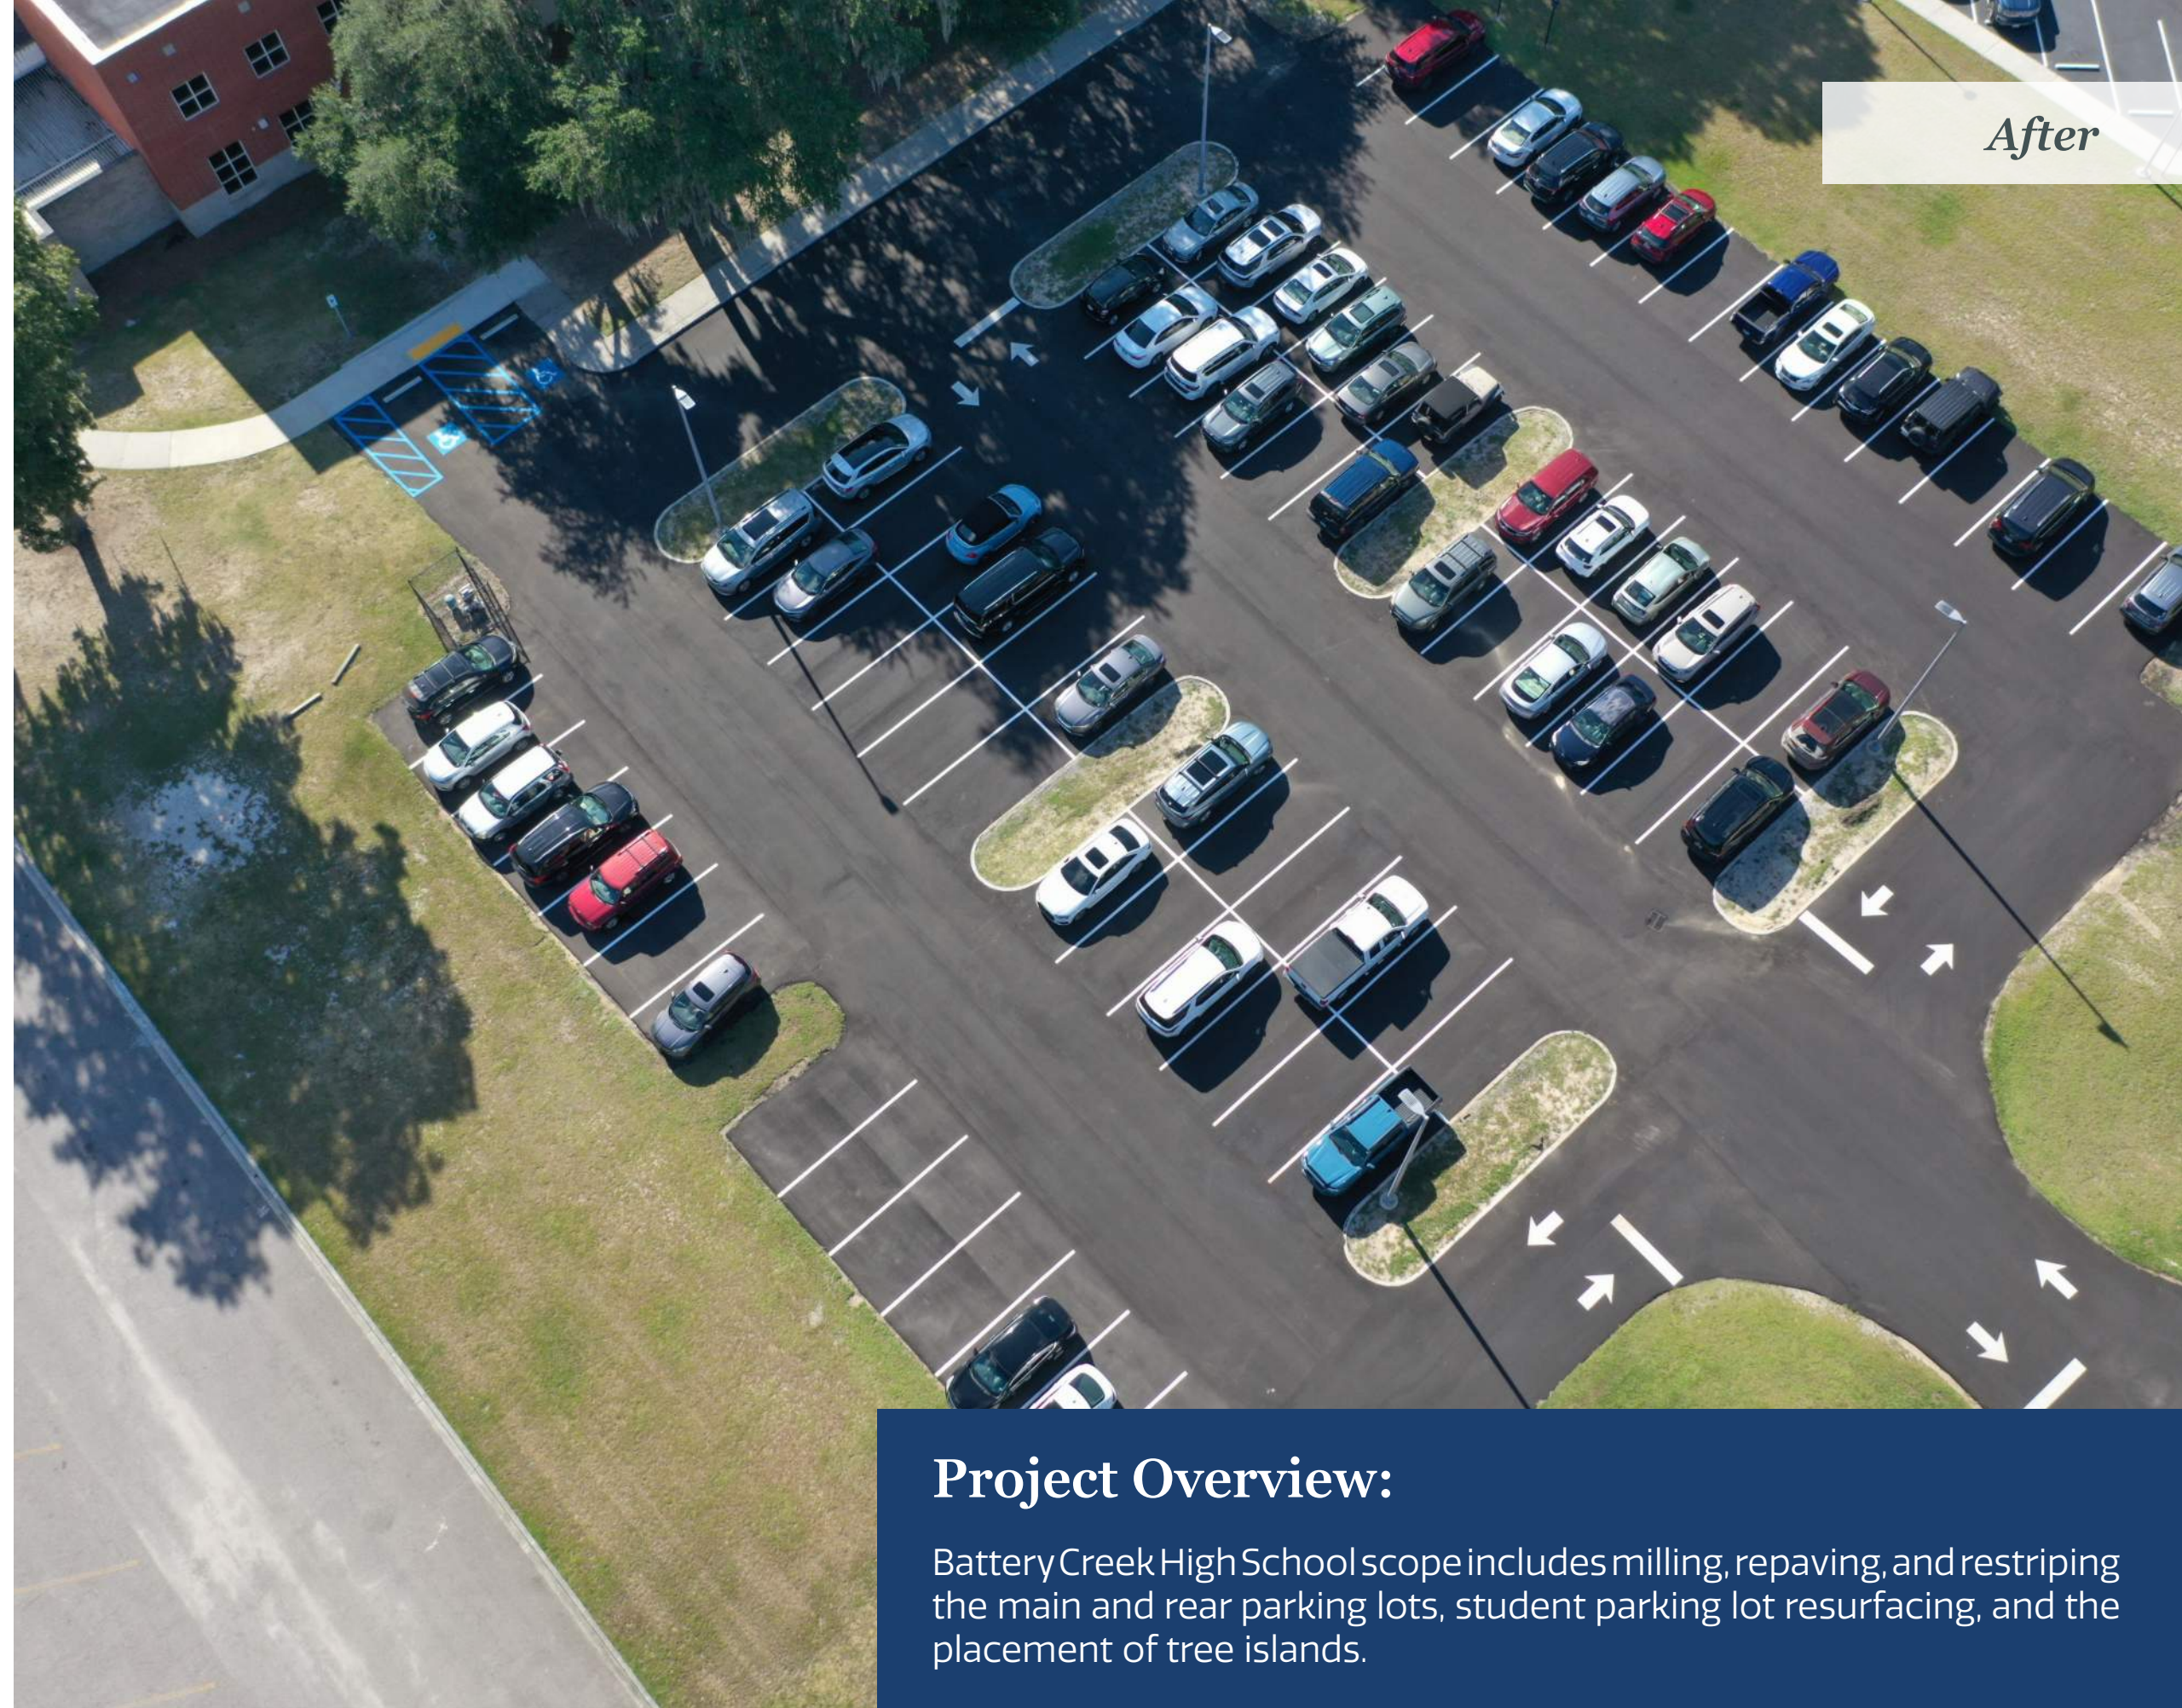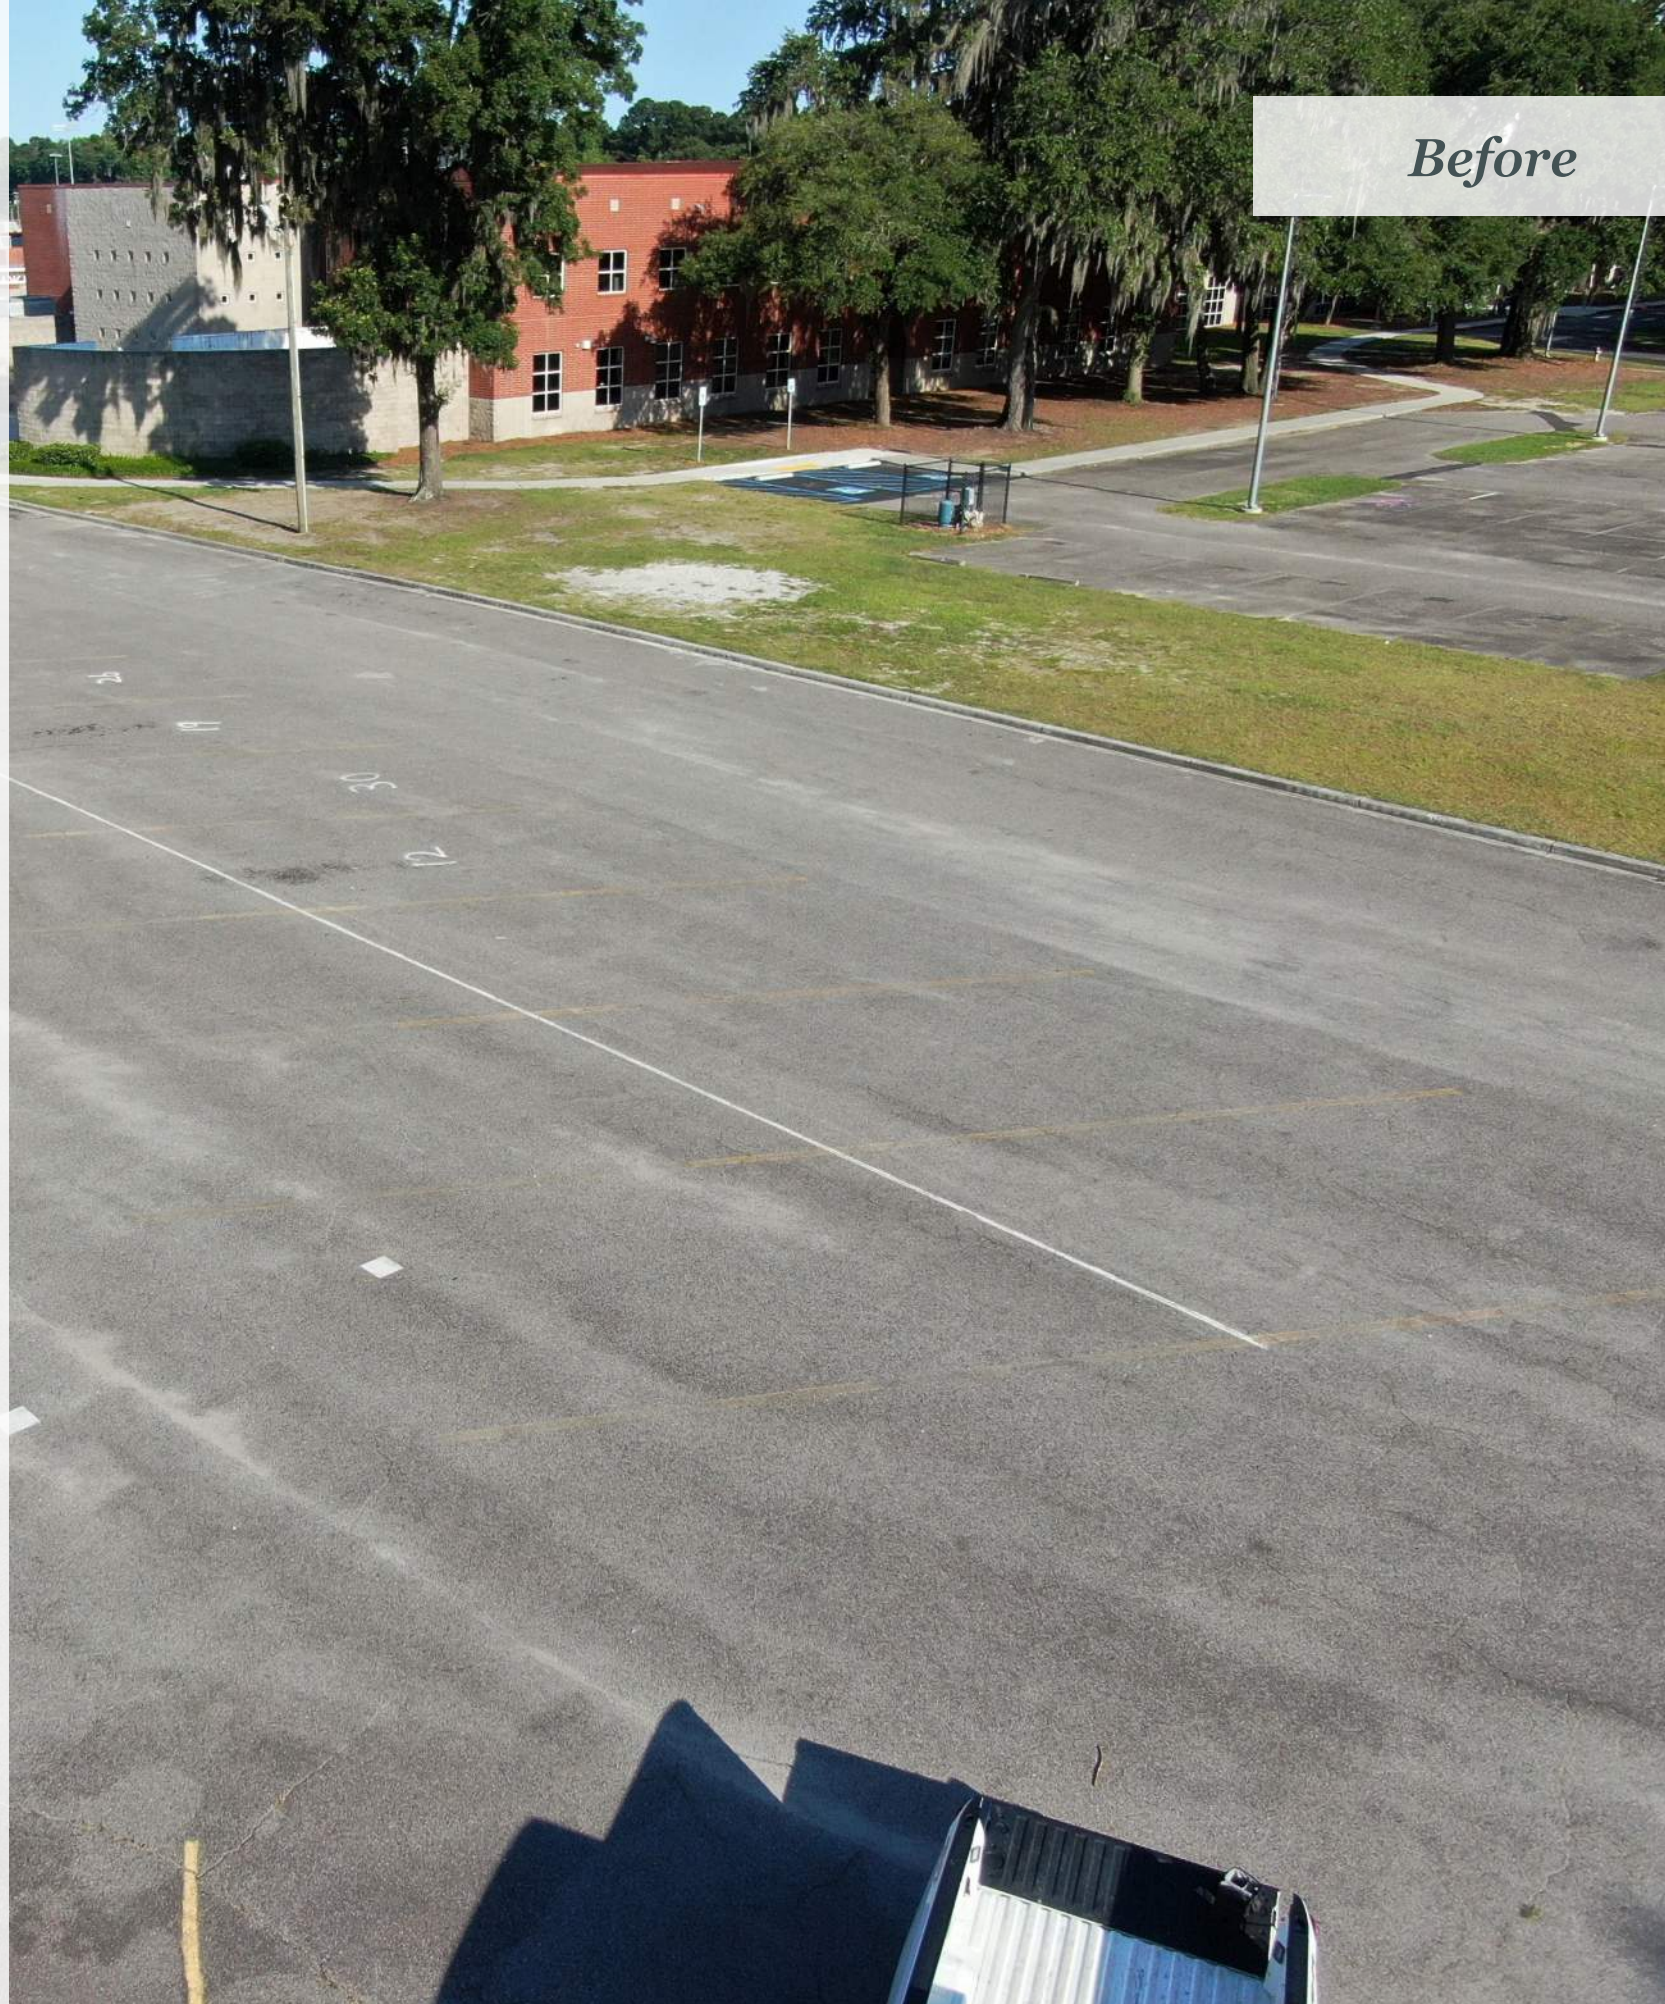

Project Overview:
BatteryCreekHighSchool scope includes milling, repaving, and restriping the main and rear parking lots, student parking lot resurfacing, and the placement of tree islands.

Tentative Project Schedule

