


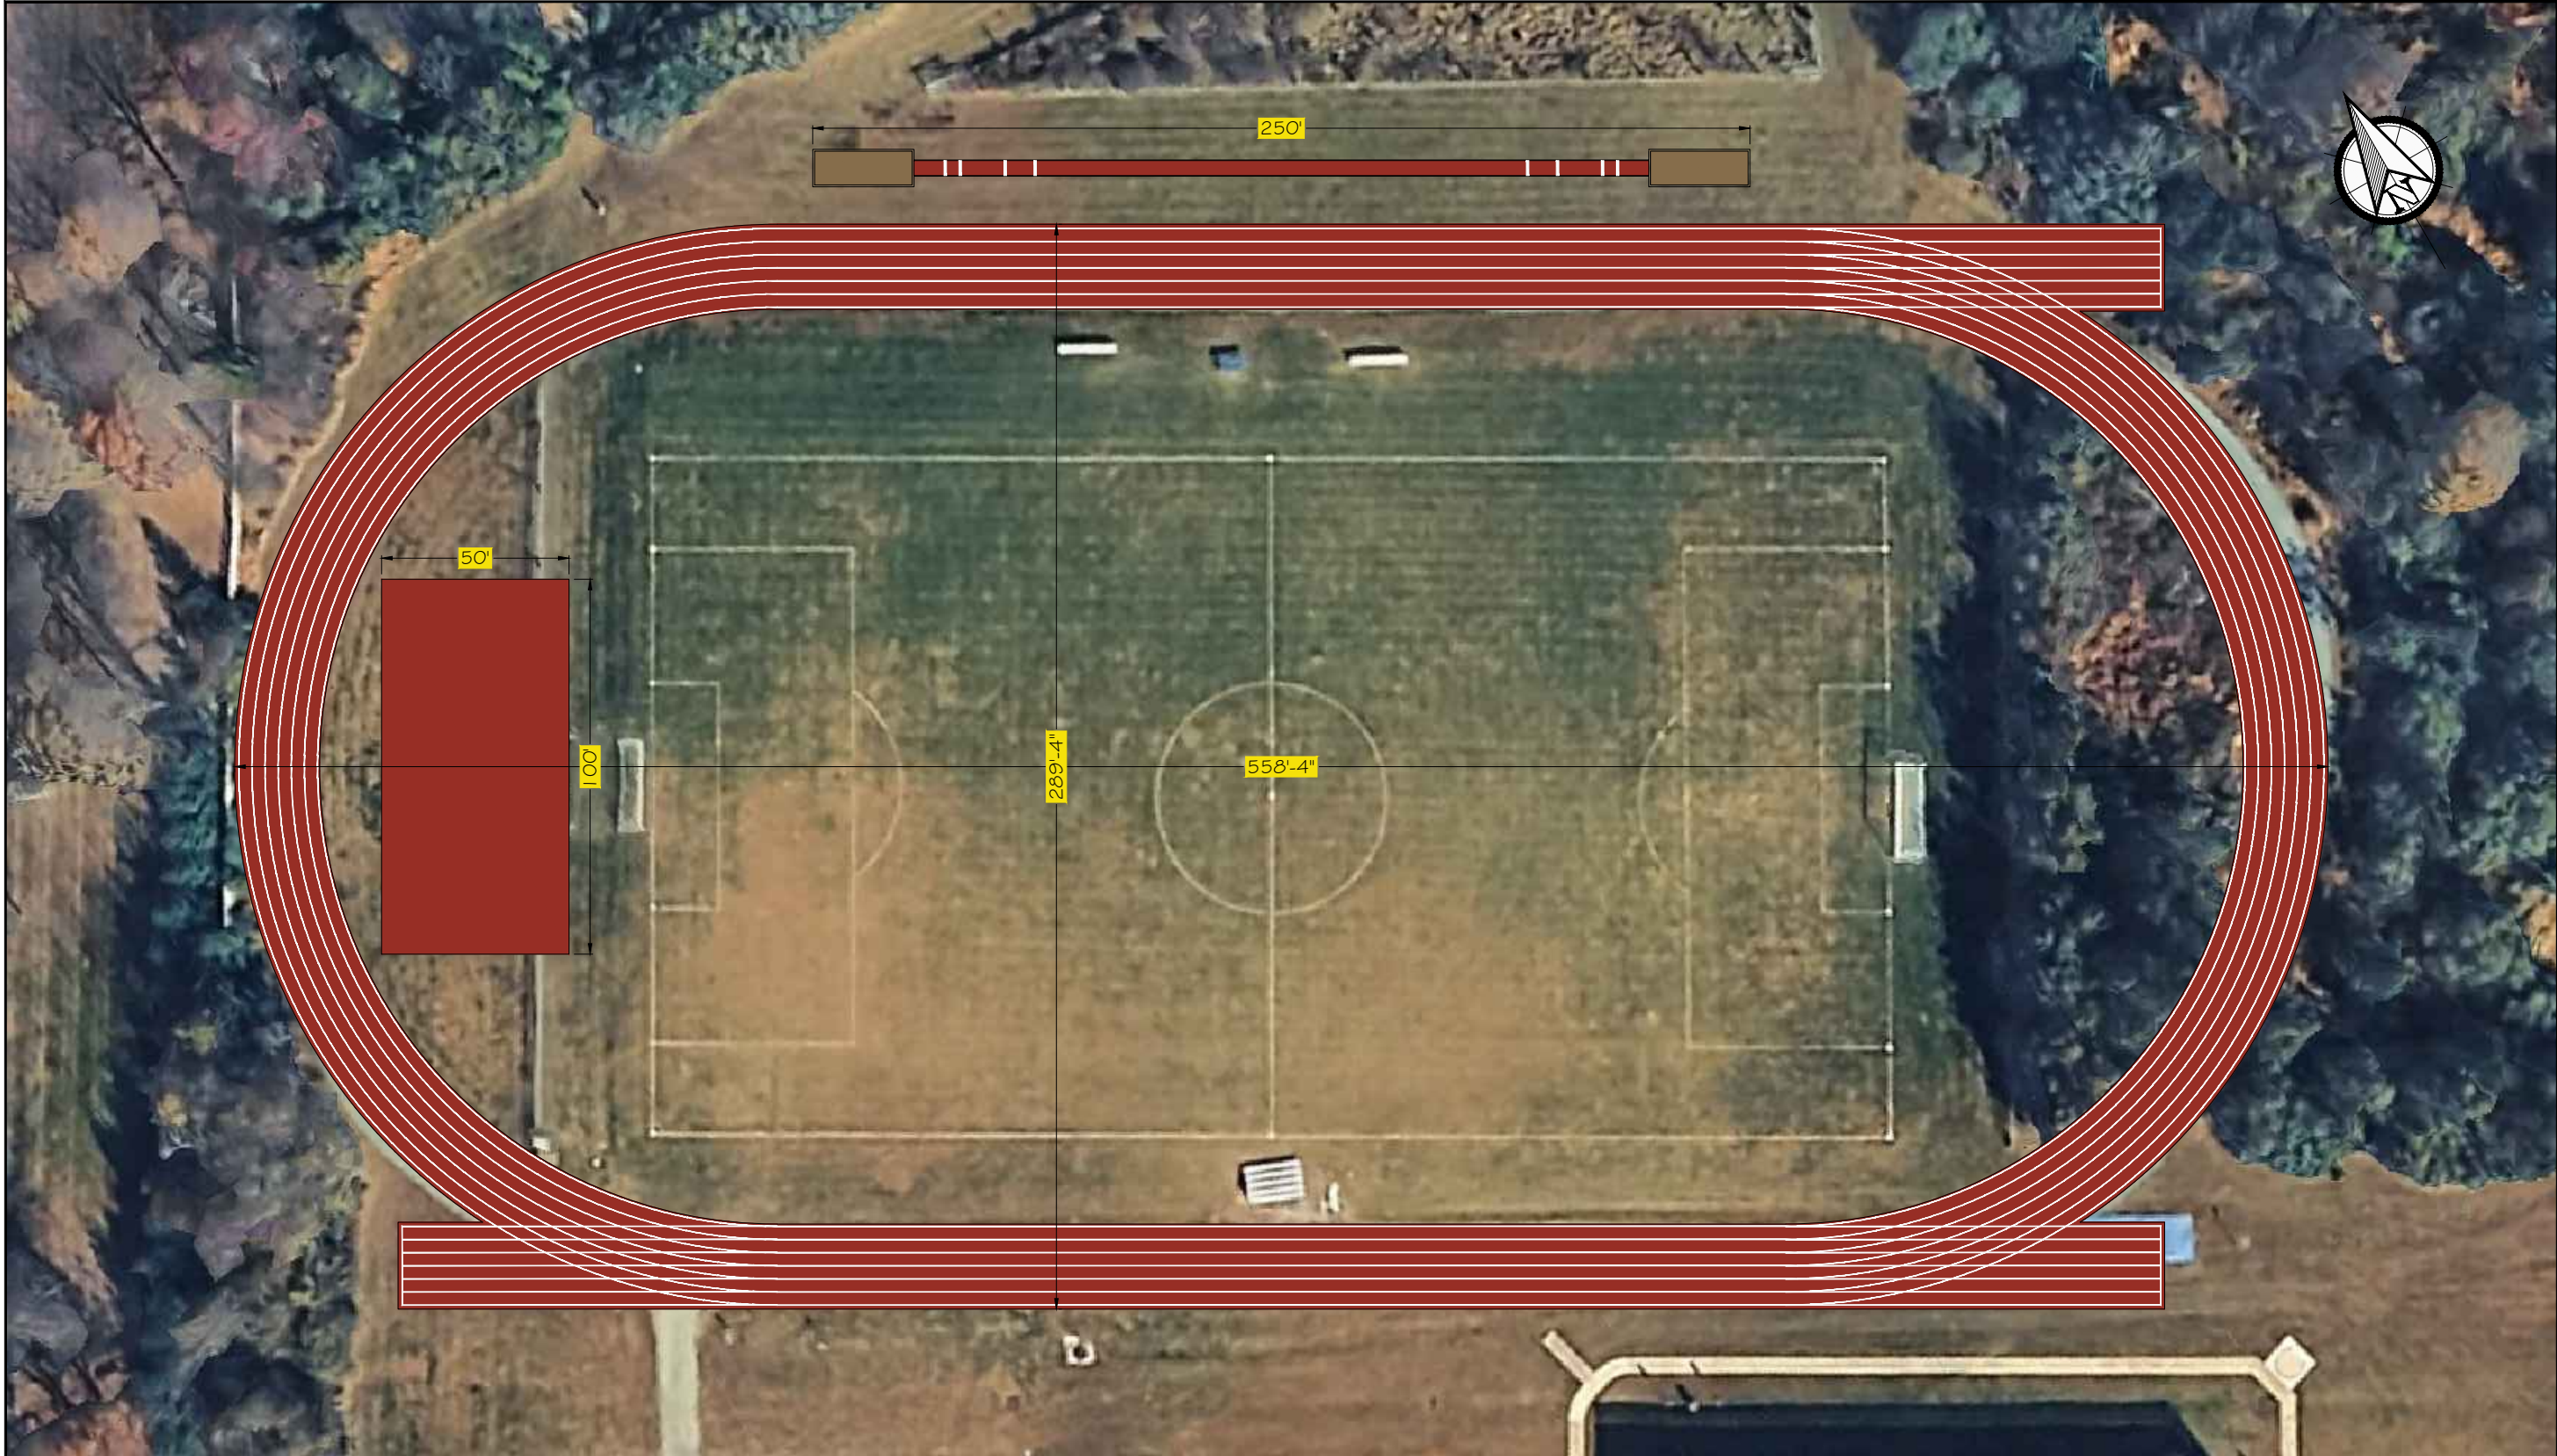

APPROVED BY:
SIGNATURE:
PRINTED NAME:
TITLE:
DATE:

LEGEND:

	BEYNON RED TRACK SURFACING 40,292 sq.ft.
-------------	---

DRAWN BY:	M. H.
CHECKED BY:	J. B.
SCALE:	1"=45'

**FieldTurf**
By Tarkett Sports

HOLLAND BROOK SCHOOL TRACK WHITE HOUSE STATION, NJ		DATE: FEBRUARY 05, 2026
--	--	-------------------------