

# Resurfacing and Restriping


BATTERY CREEK HIGH SCHOOL

**Project Size**  
202,204 Sq. Ft.


**Current Phase**  
Complete

**Design Firm**  
Jumper Carter Sease Architects, PA

**CM Firm**  
M.B. Kahn Construction Co., Inc.

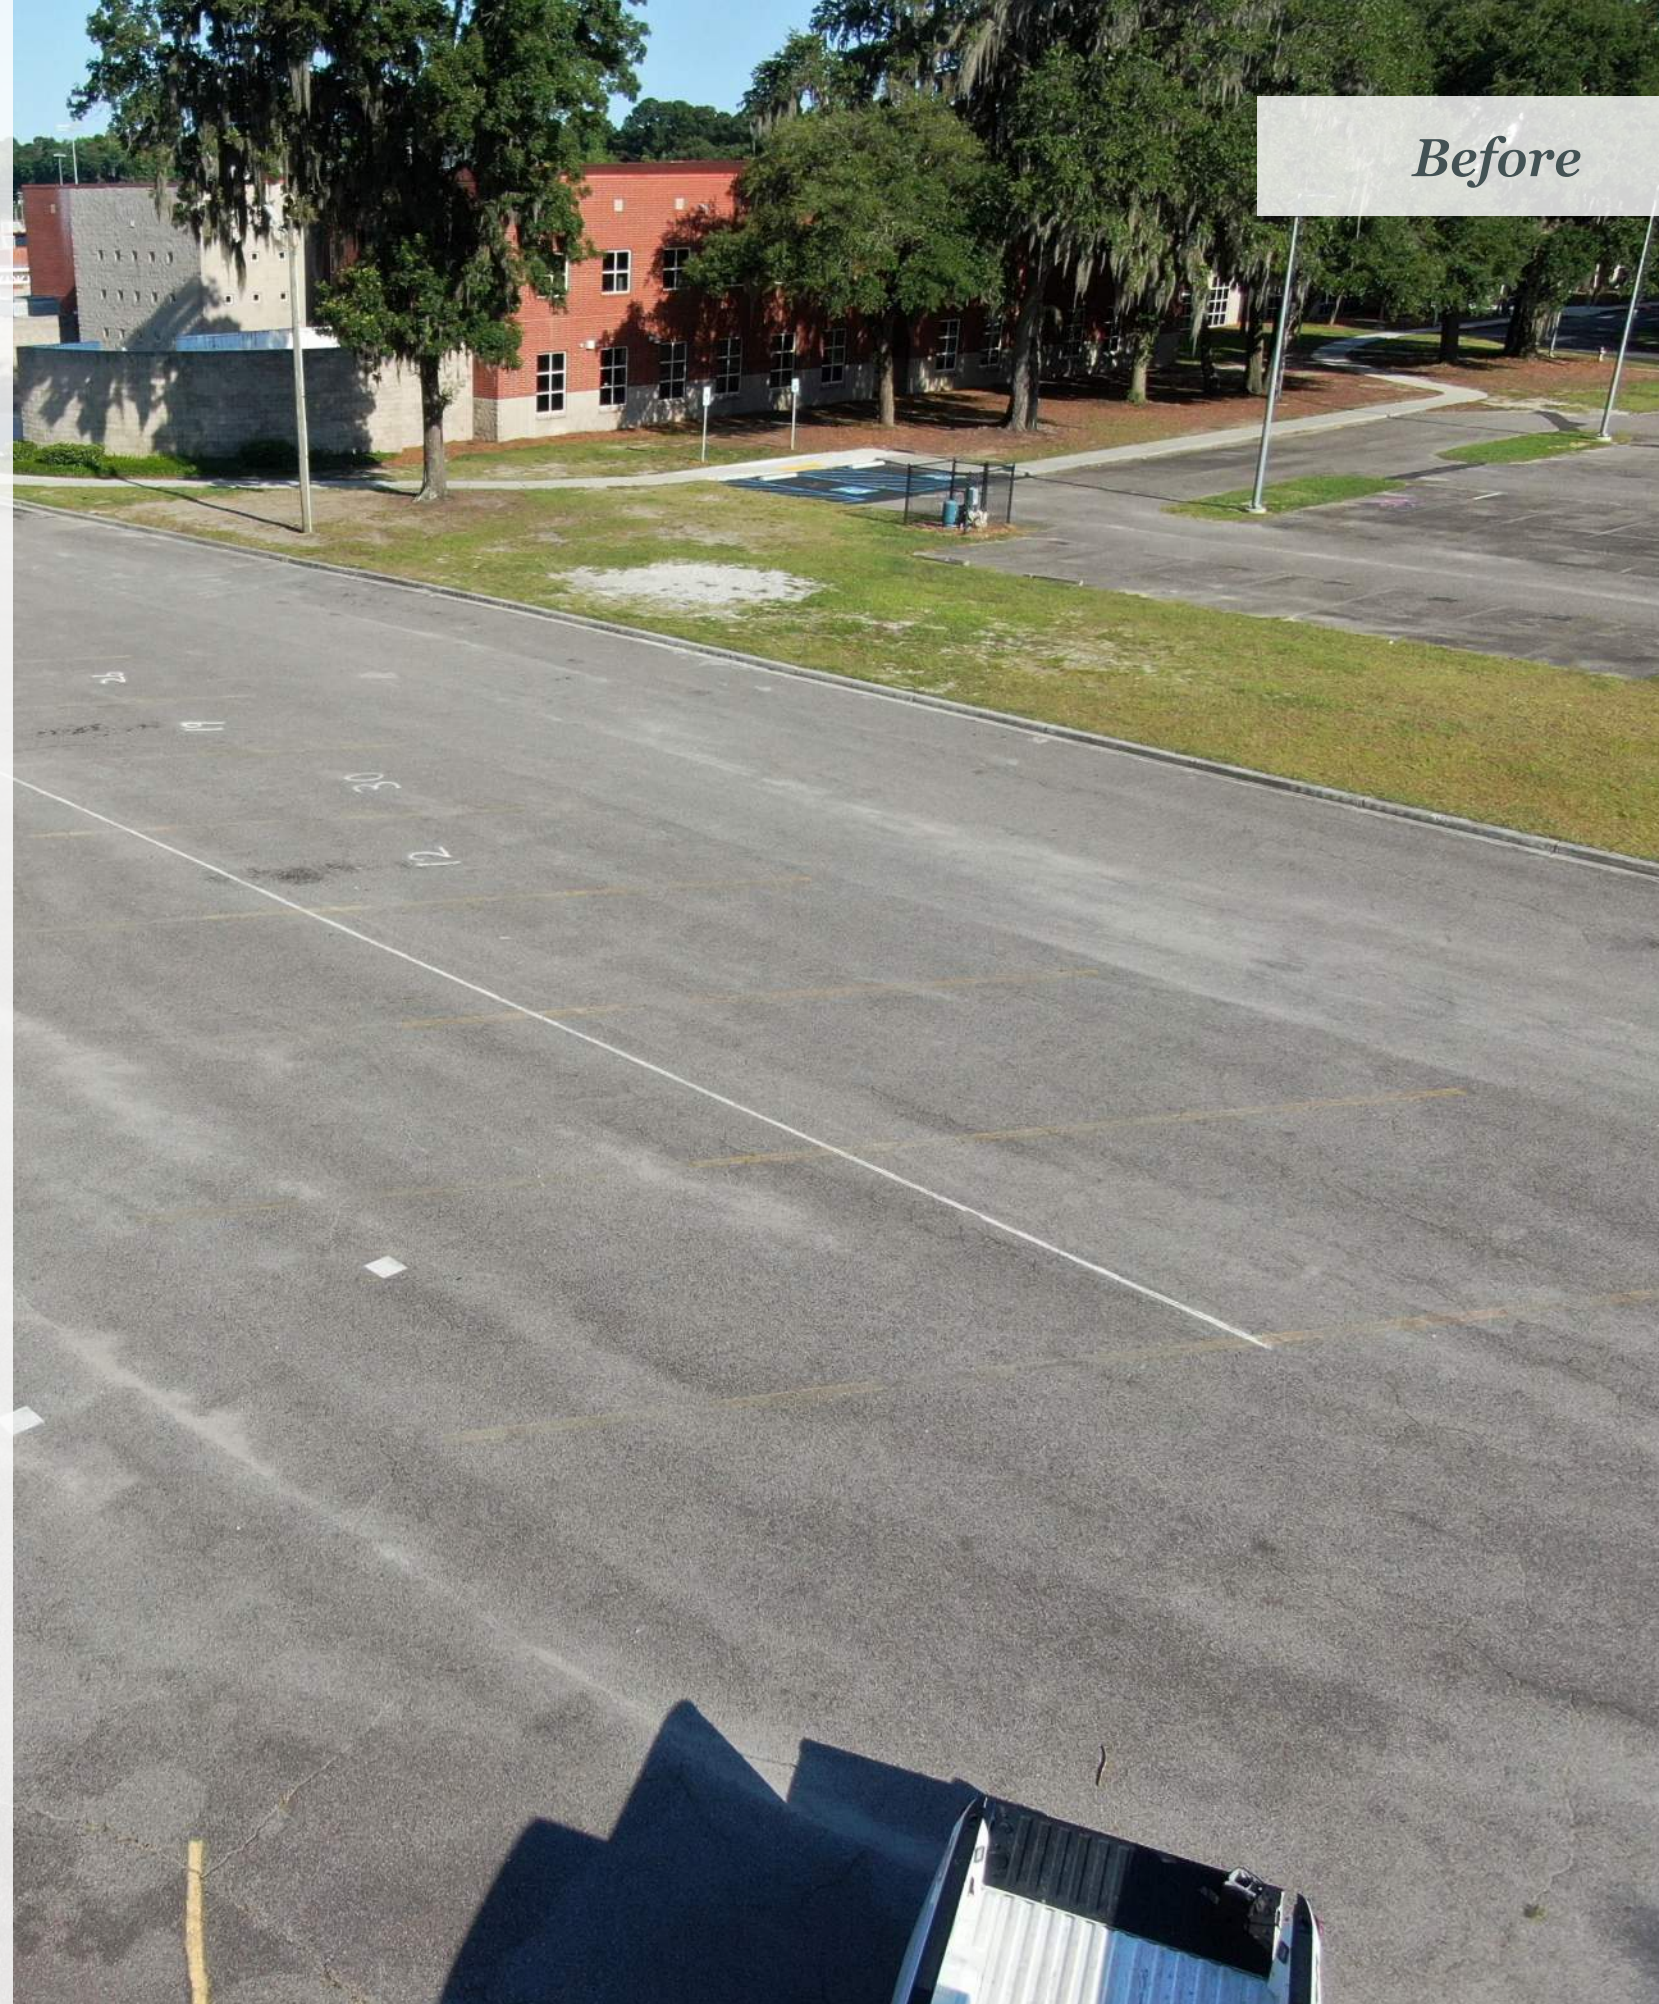

Before

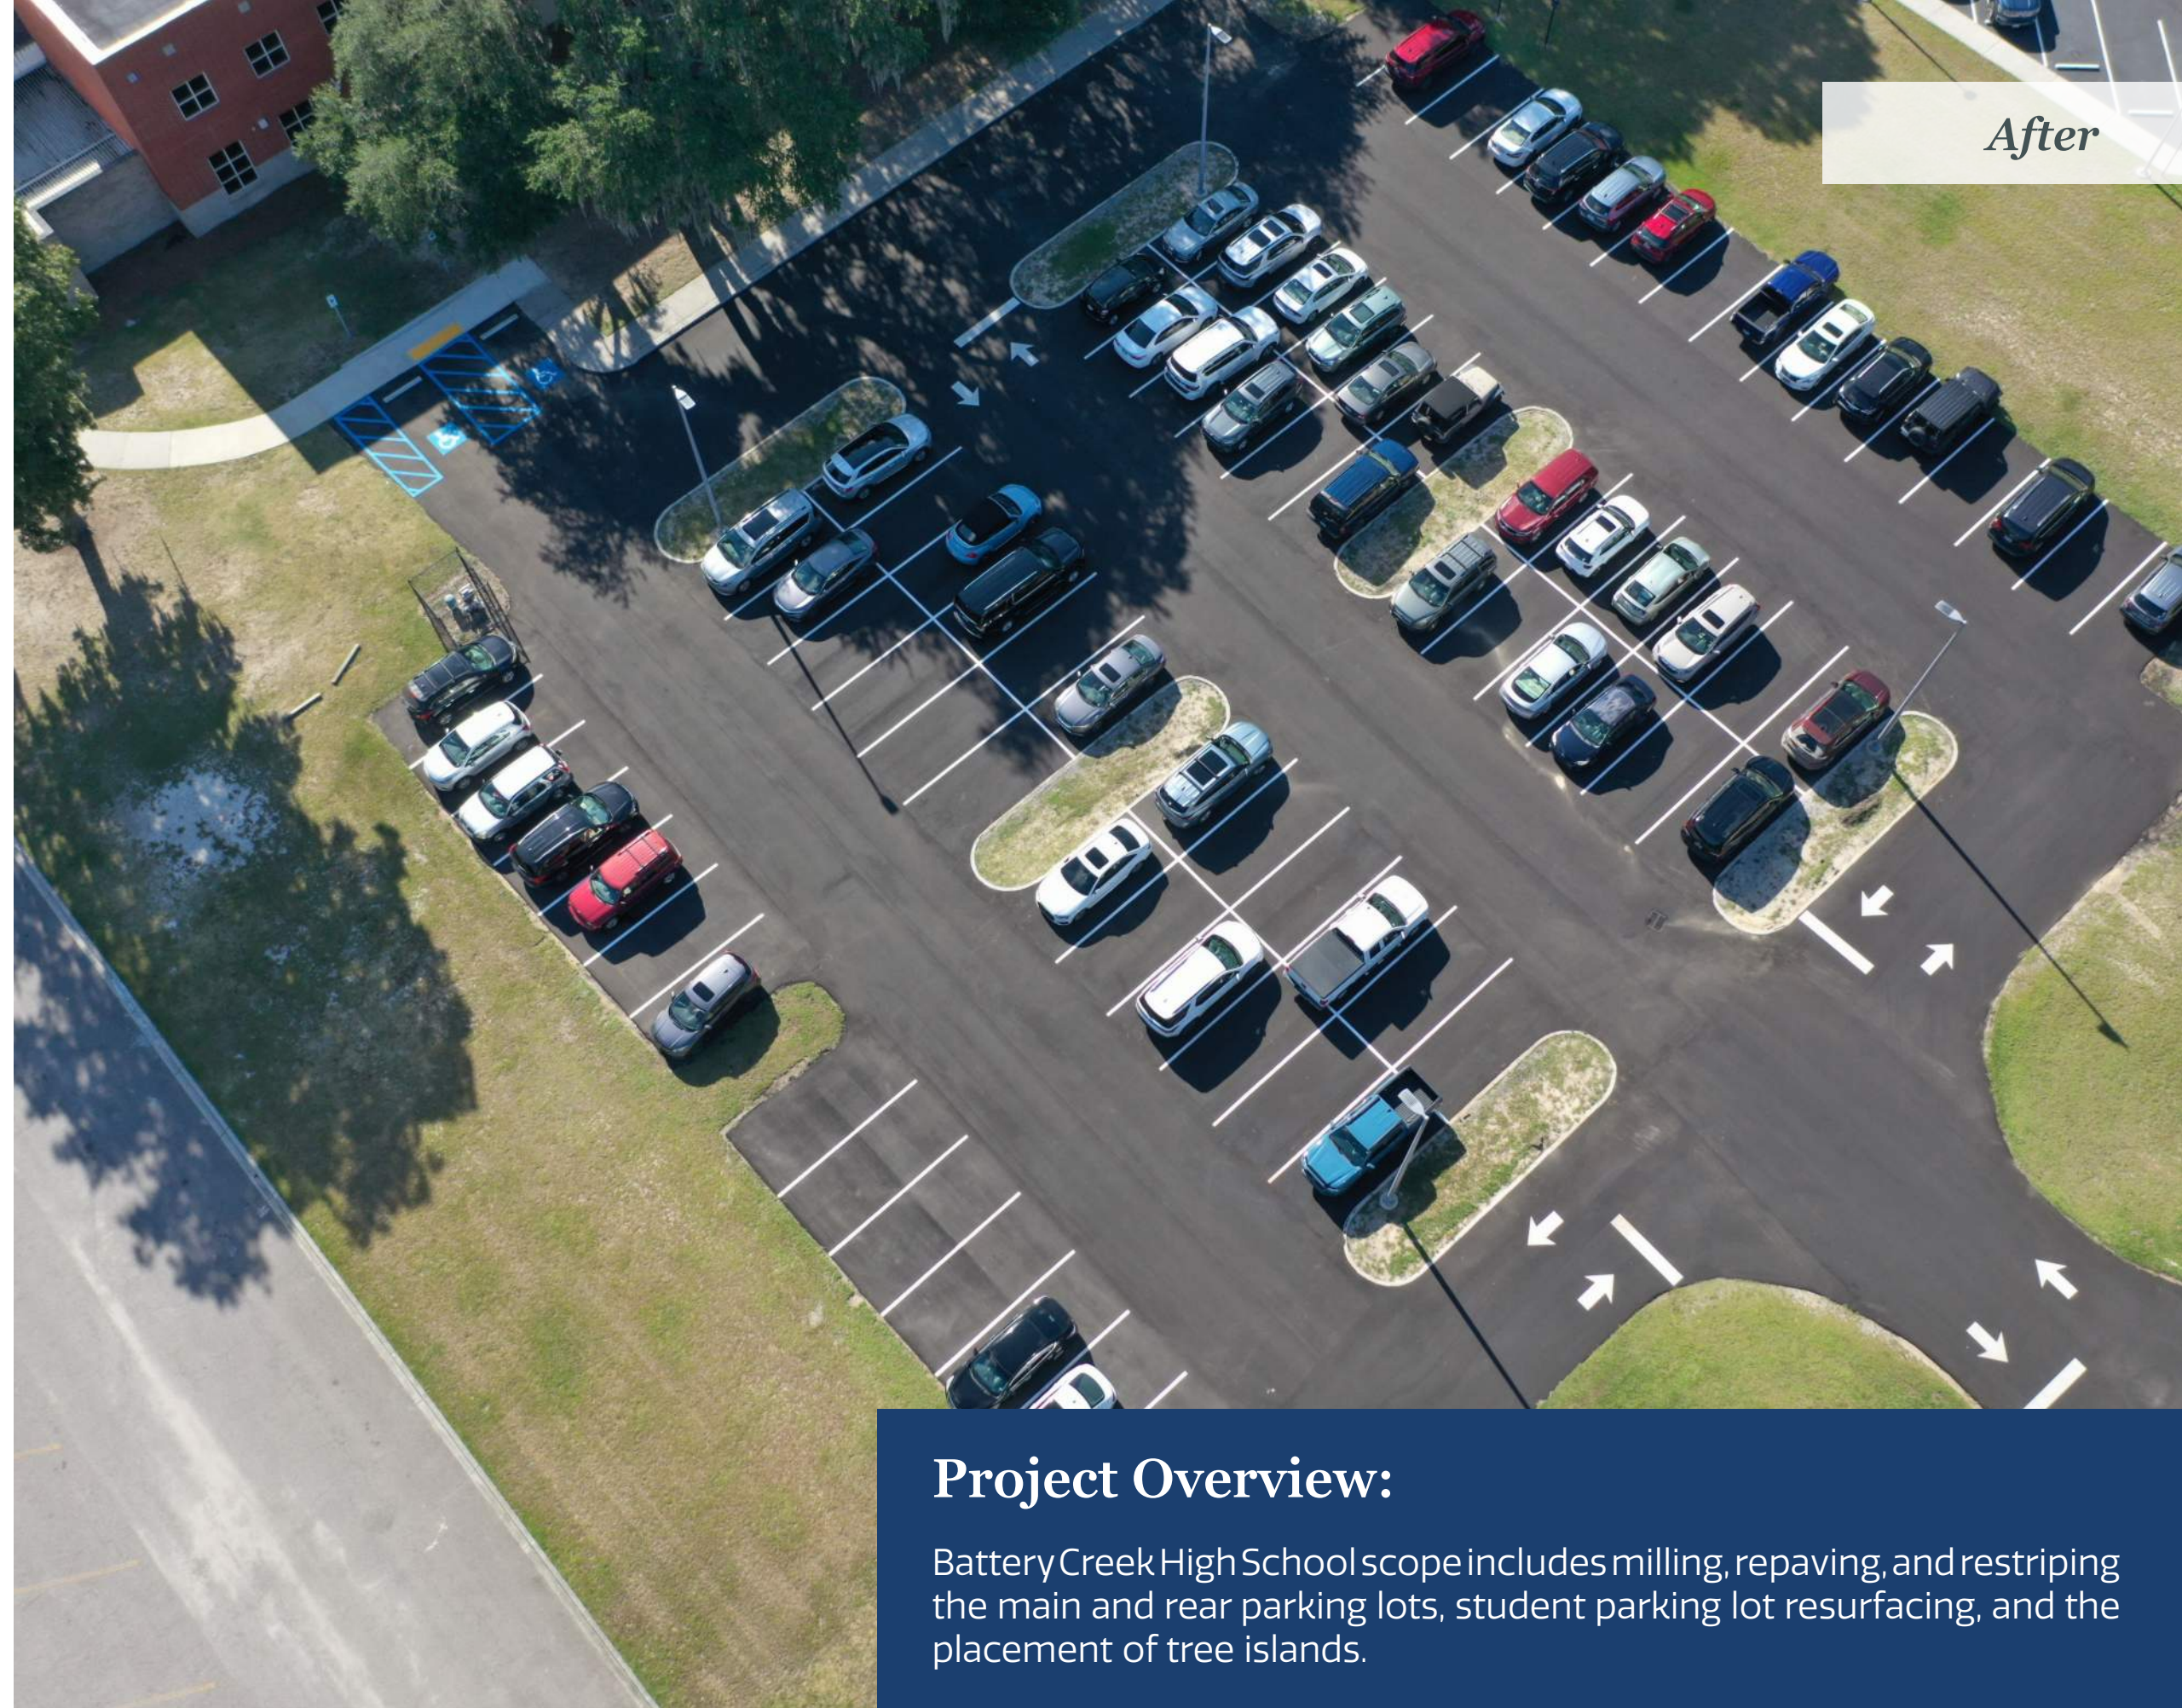

After

**Project Overview:**  
BatteryCreekHighSchool scope includes milling, repaving, and restriping the main and rear parking lots, student parking lot resurfacing, and the placement of tree islands.

## Tentative Project Schedule

