



**SECTION THRU DRAIN TRENCH**  
SCALE: 1/2" = 1'-0"

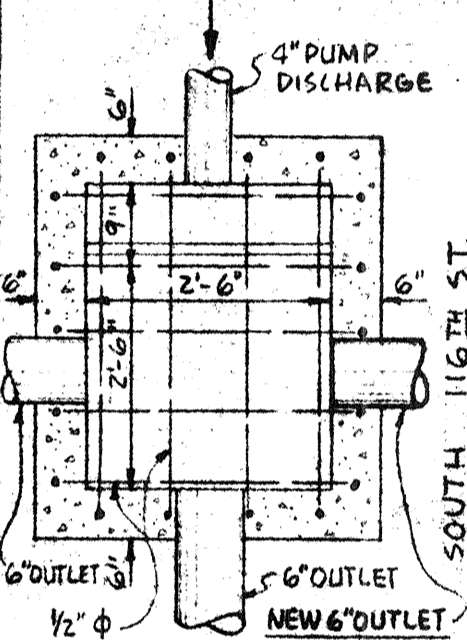


**PLAN**

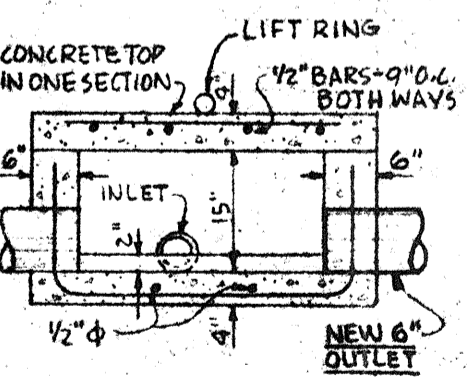


**ELEVATION**


**DETAILS OF EXIST. DISTRIBUTION BOX "A" SHOWING NEW 6" OUTLET**  
SCALE: 1/2" = 1'-0"

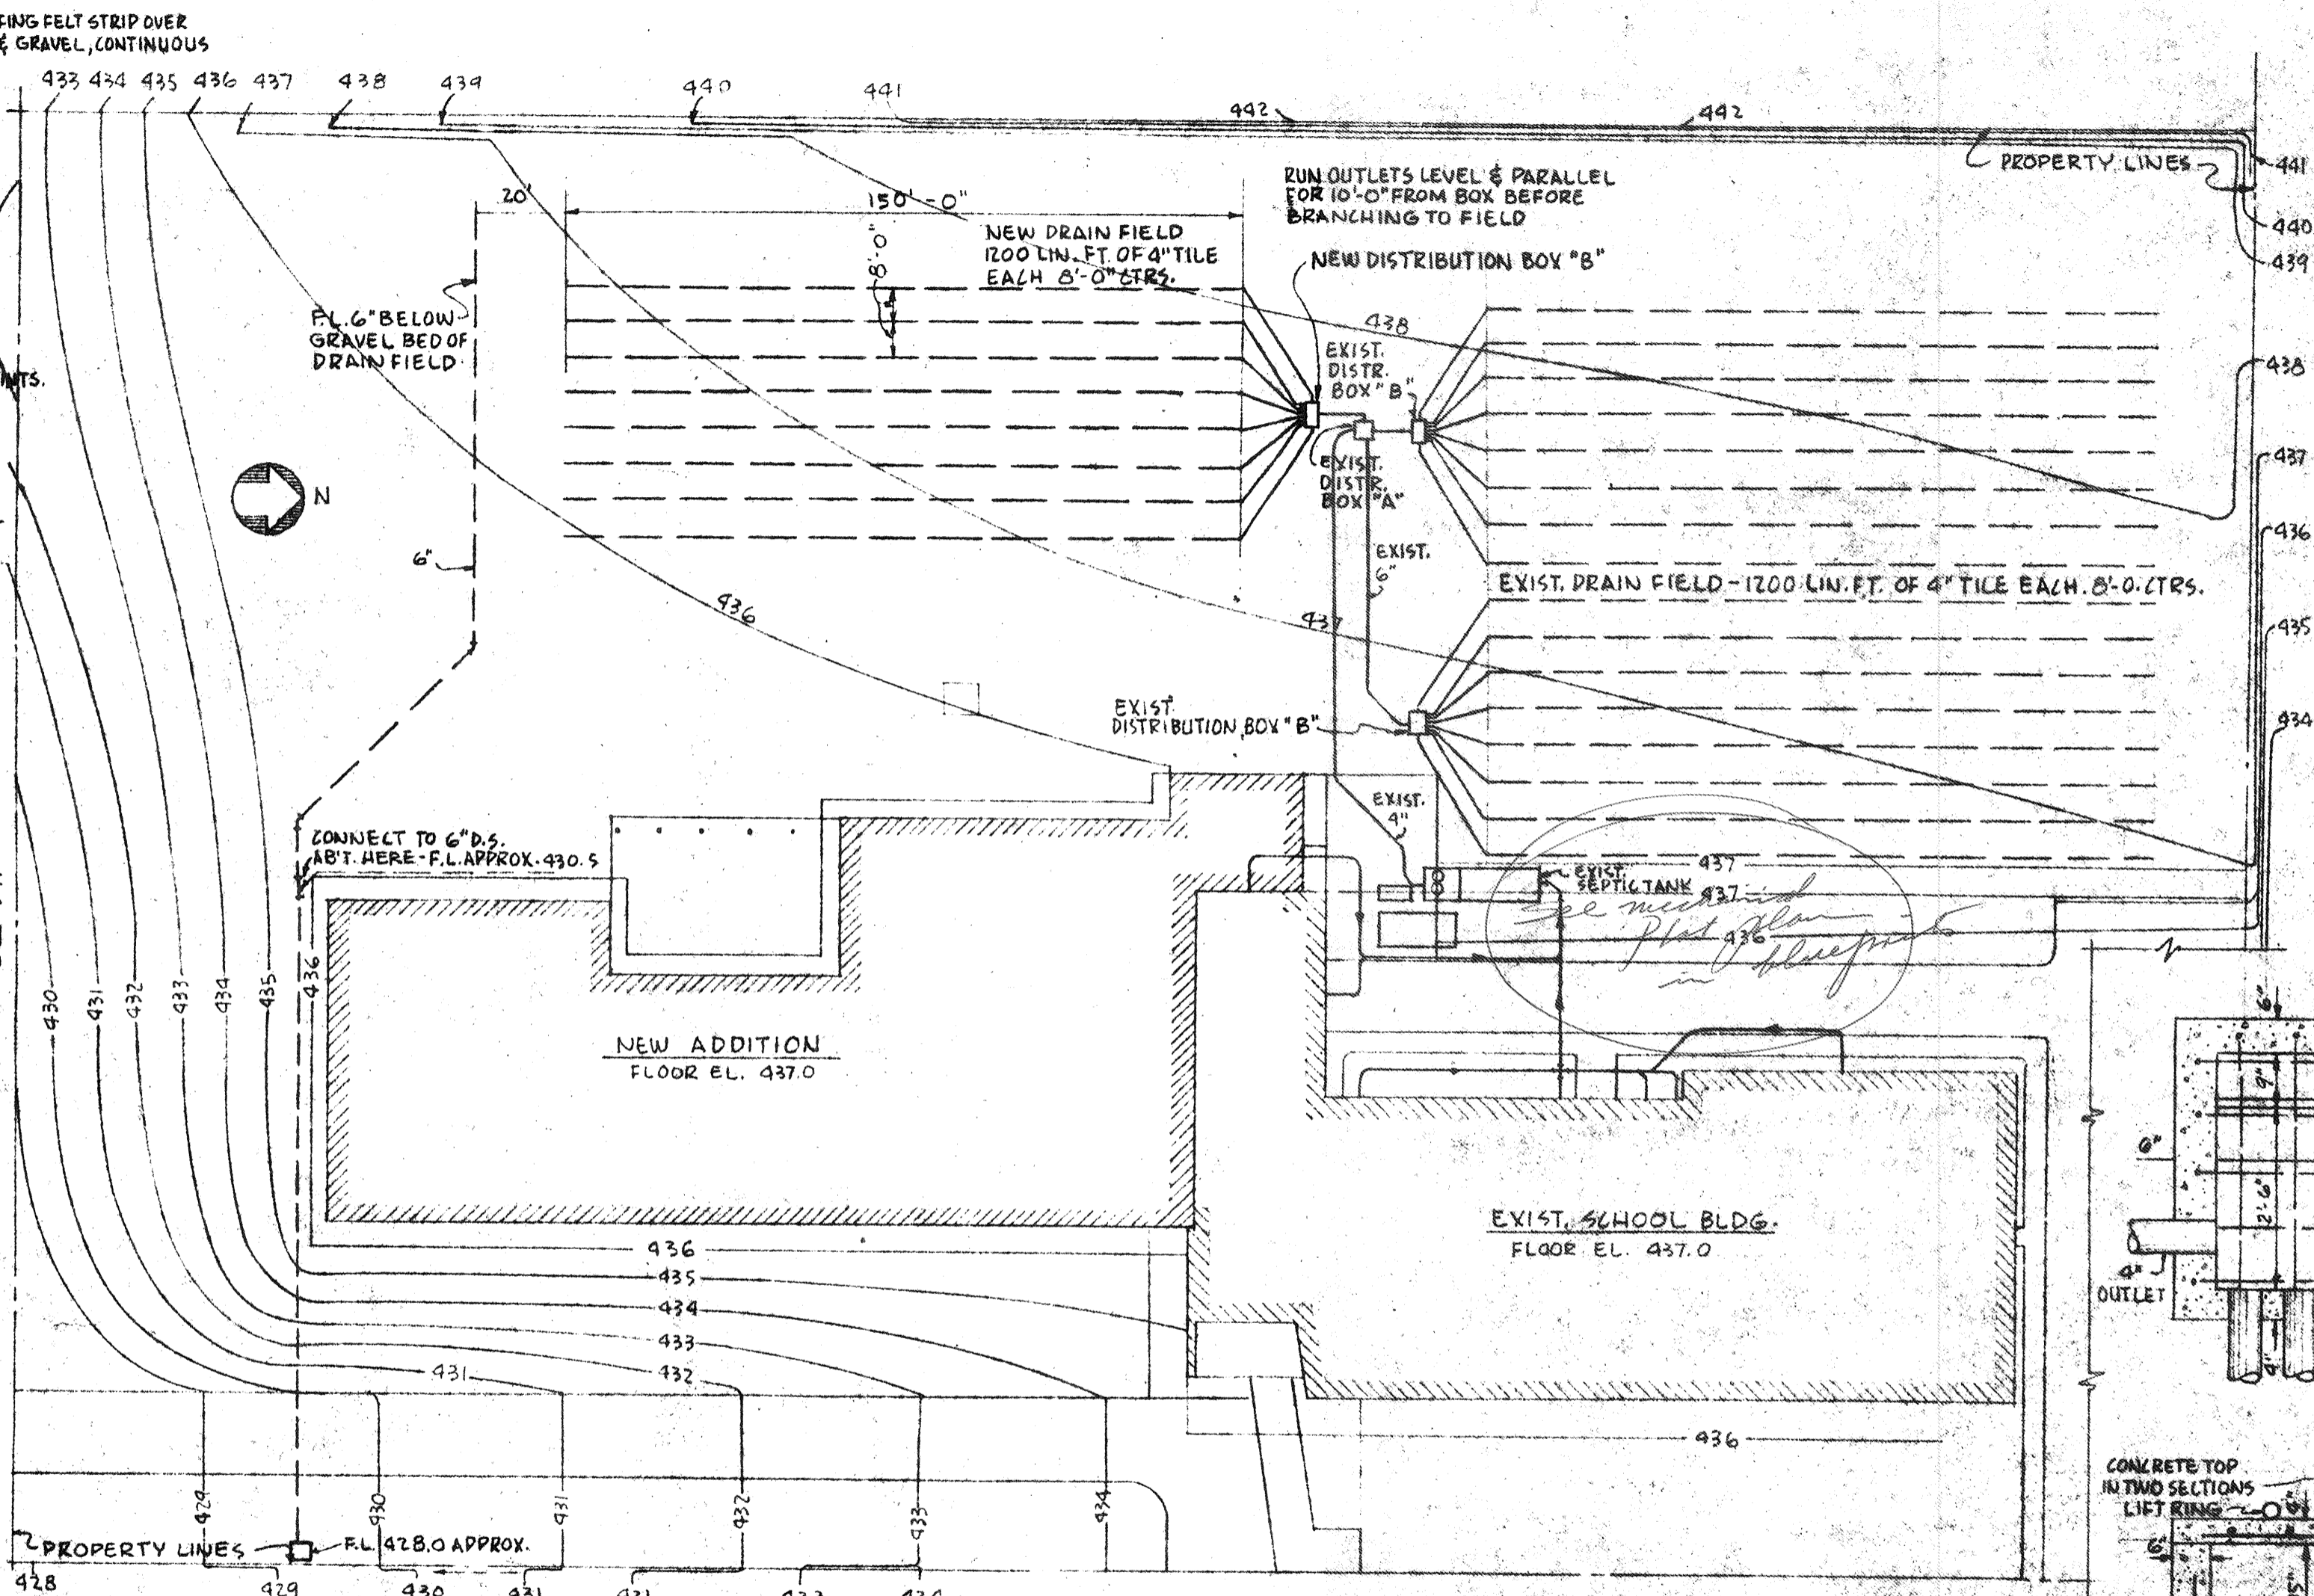

THIRD AVENUE SOUTH  
**PLOT PLAN**  
SCALE: 1/32" = 1'-0"  
FINISH GRADES SHOWN

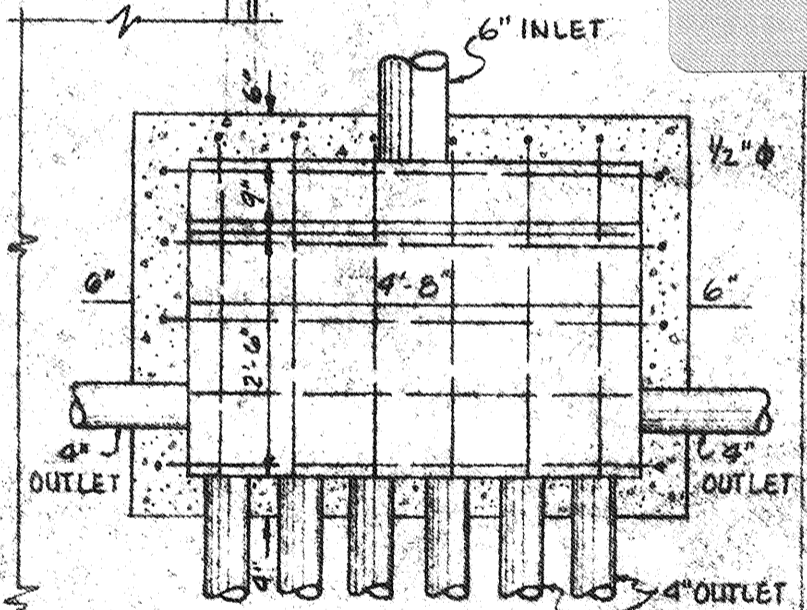

**PLAN**

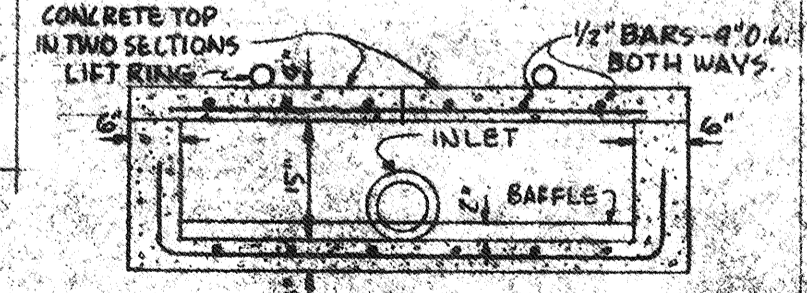

**ELEVATION**

**DETAILS OF DISTRIBUTION BOX "B"**  
SCALE: 1/2" = 1'-0"