




SECTION LOOKING SOUTH - SHOWING MATTER OF RIGHT ON WISCONSIN AND SAFEWAY'S 2012 PLAN

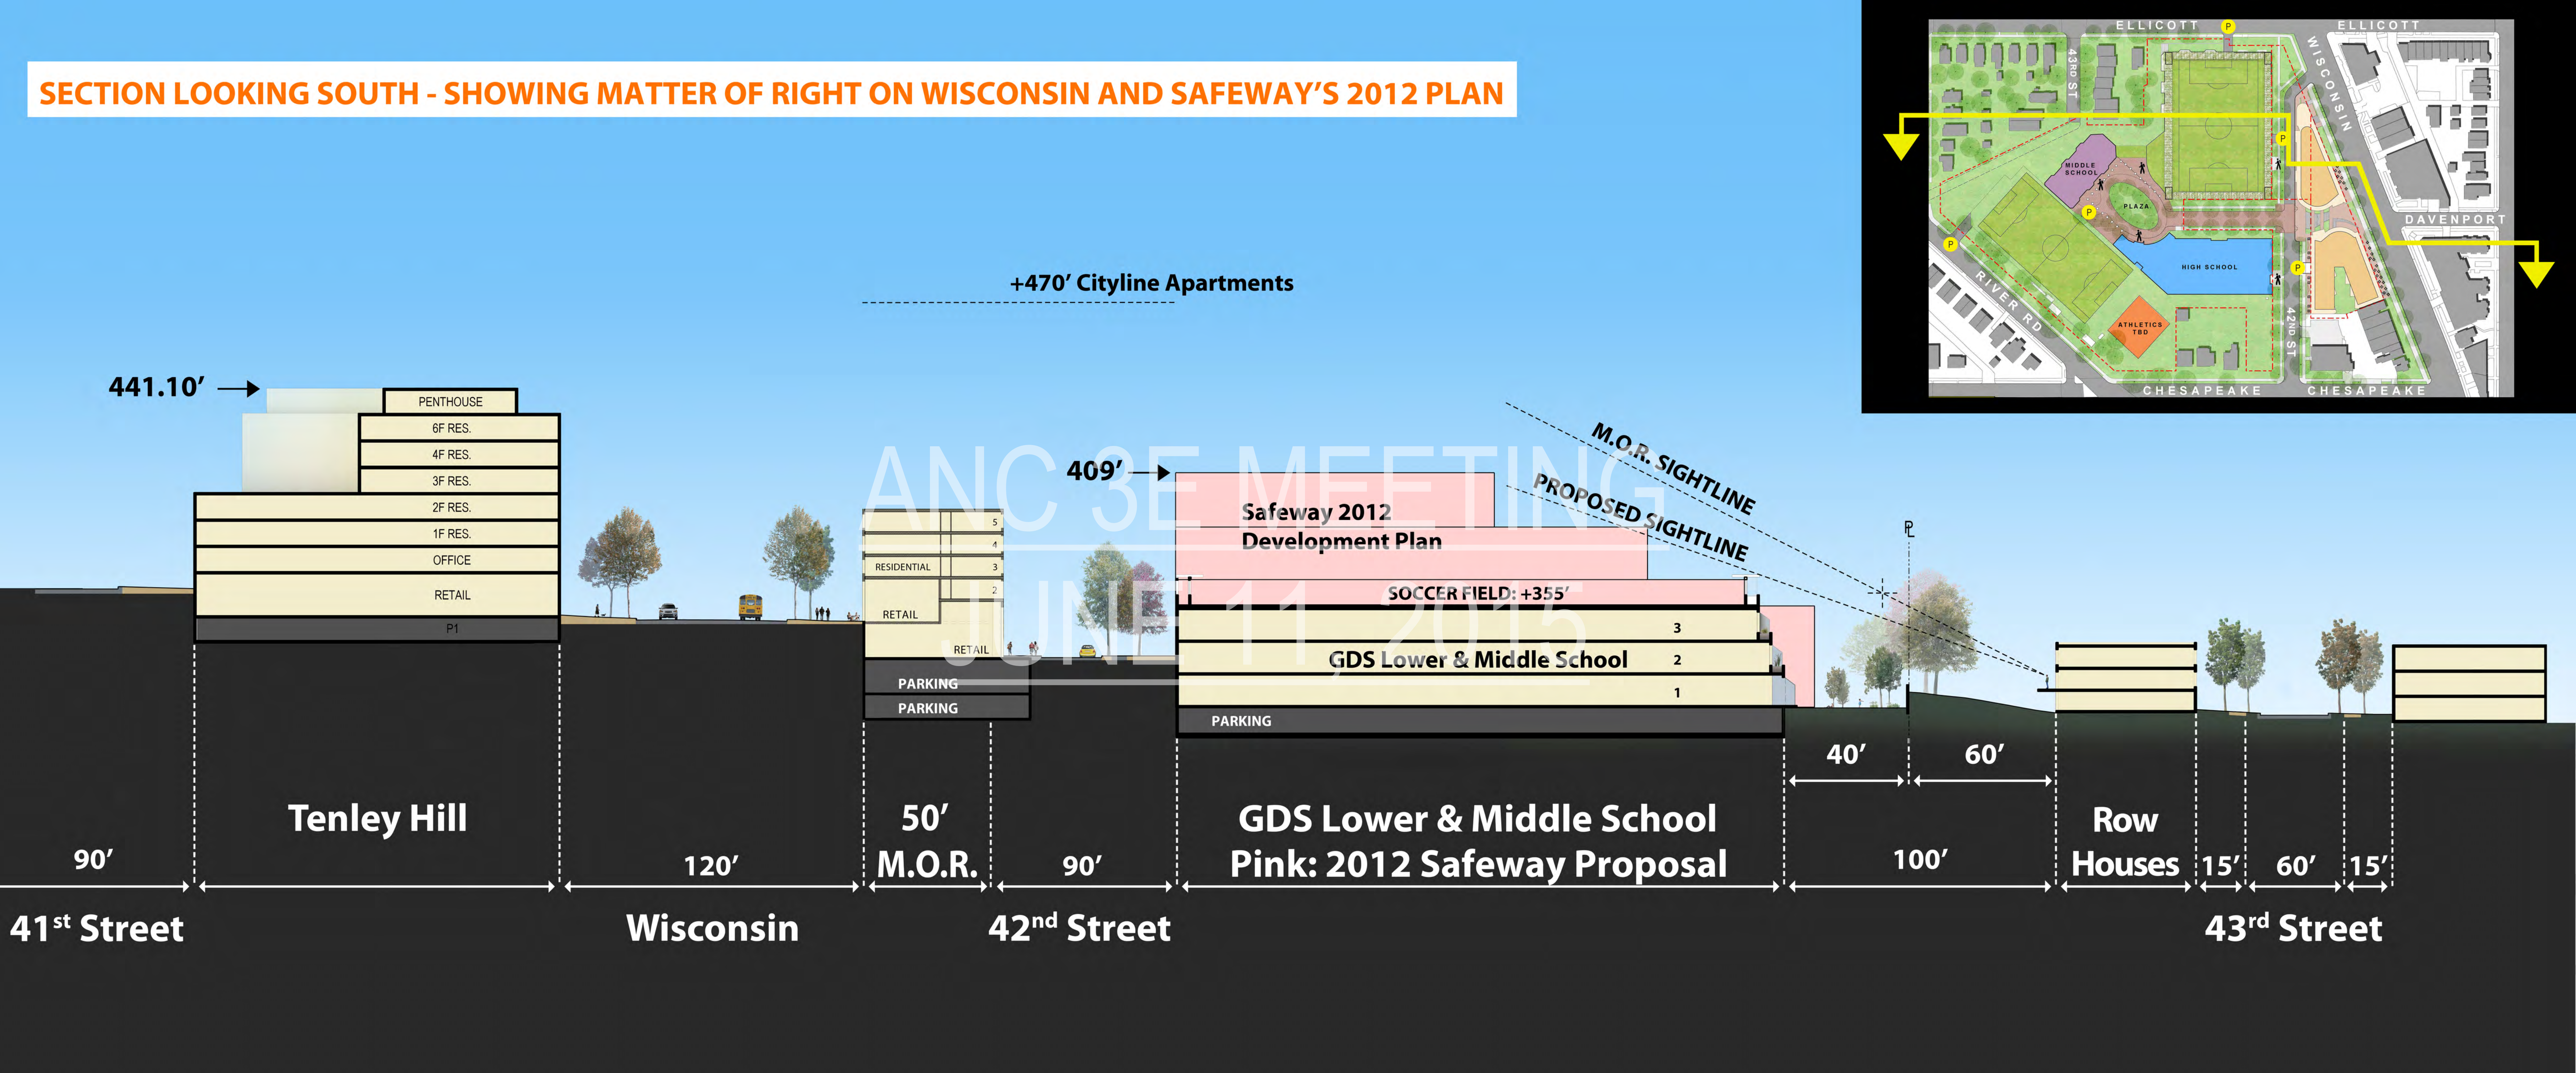





SECTION LOOKING SOUTH - SHOWING MATTER OF RIGHT ON WISCONSIN AND SAFEWAY'S 2012 PLAN

OLD DESIGN

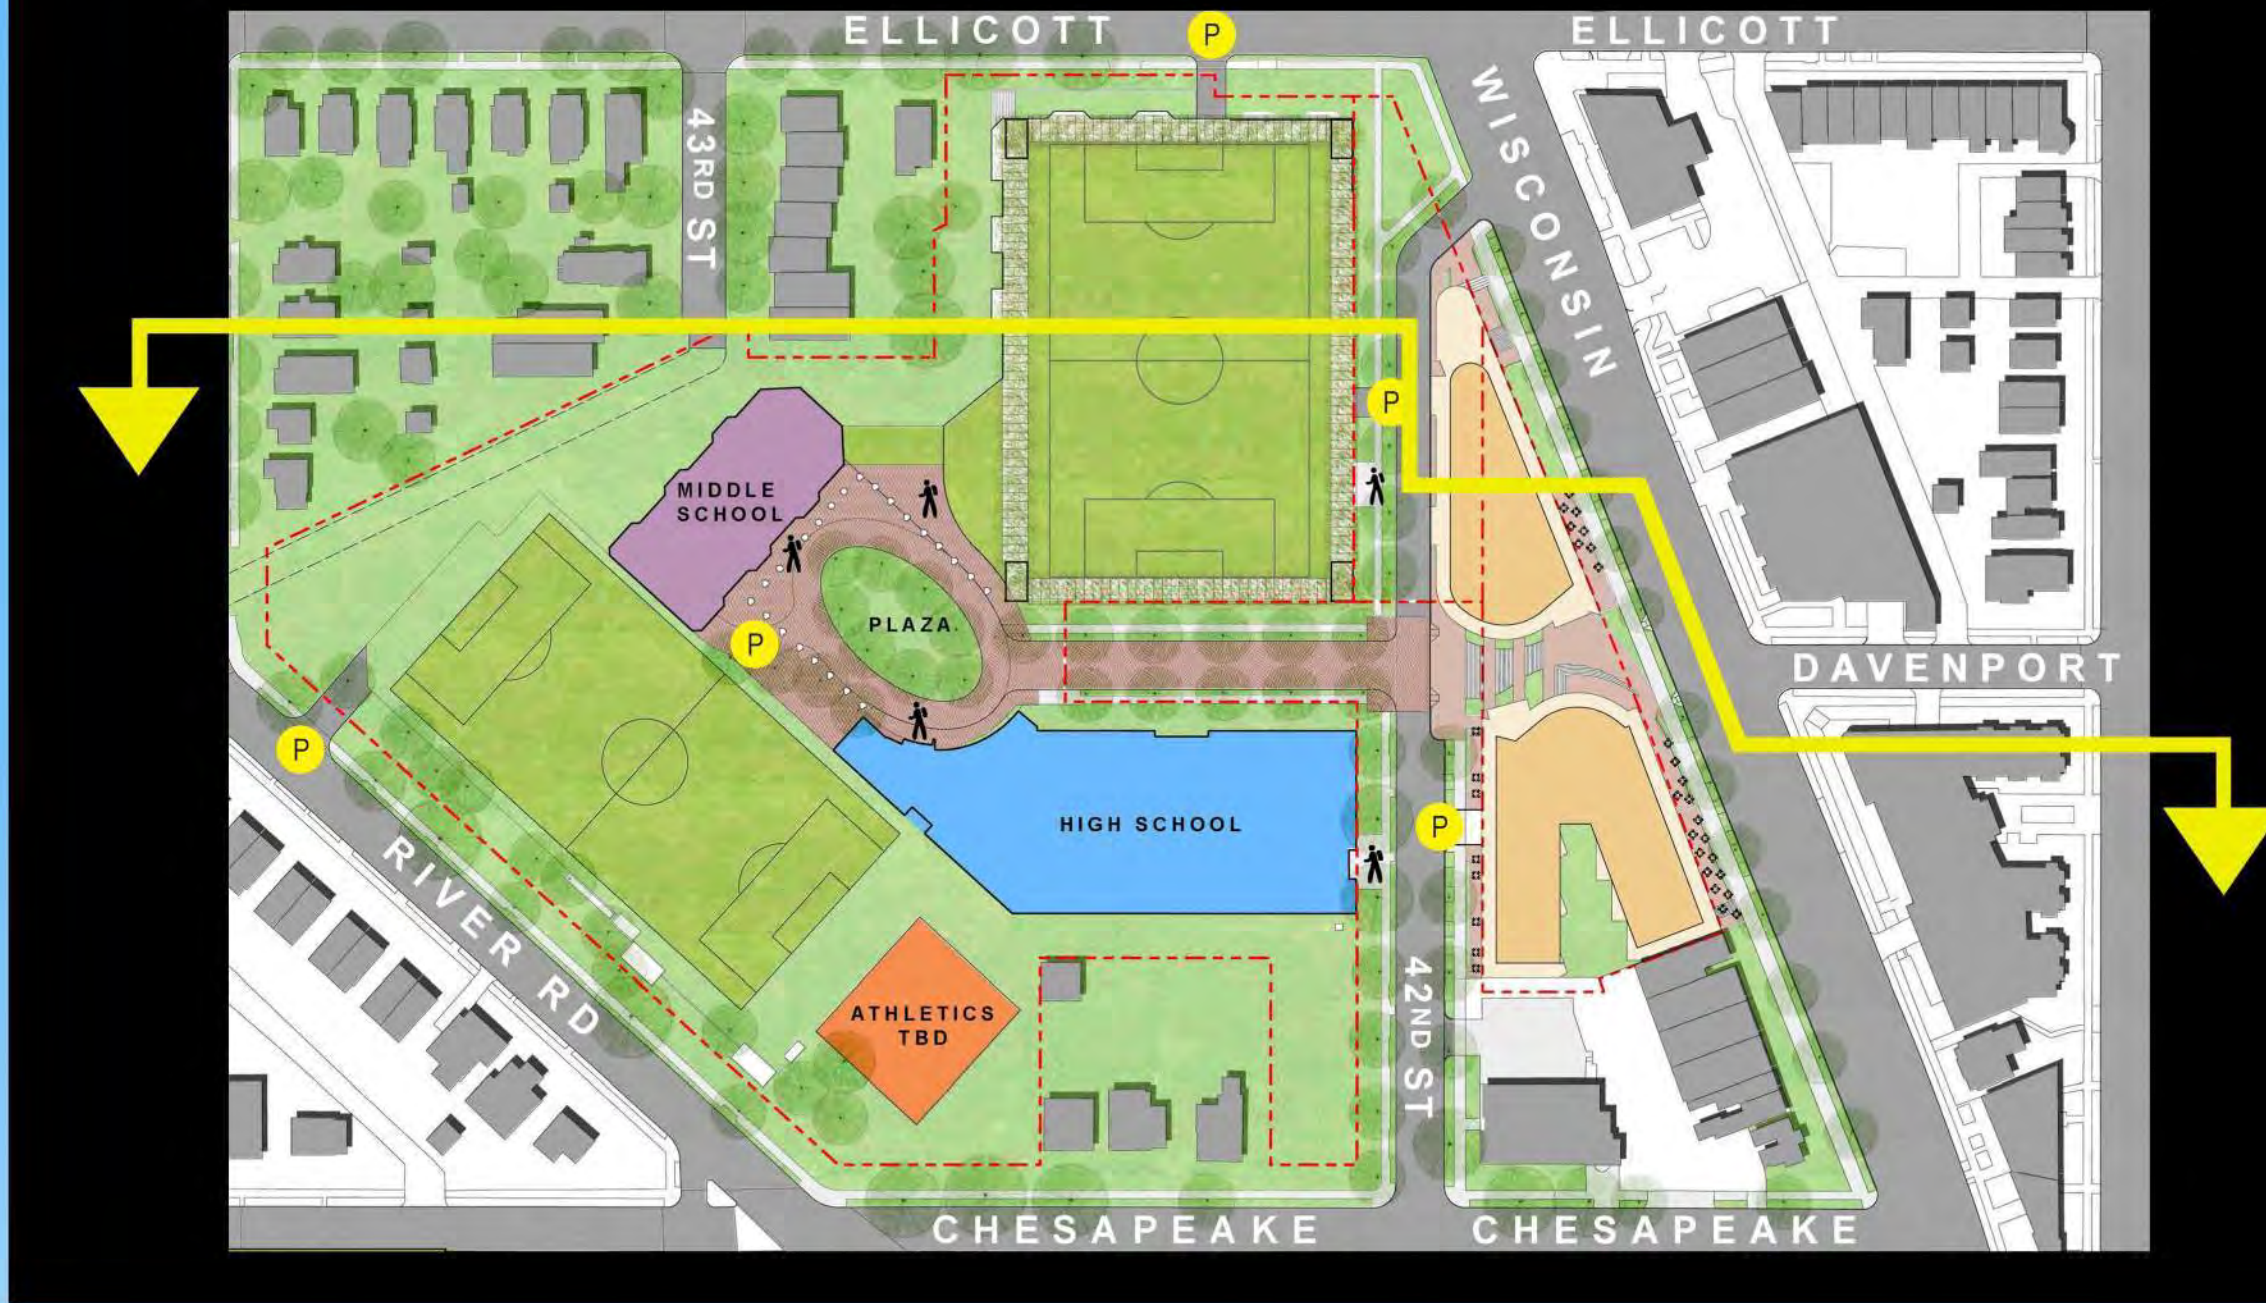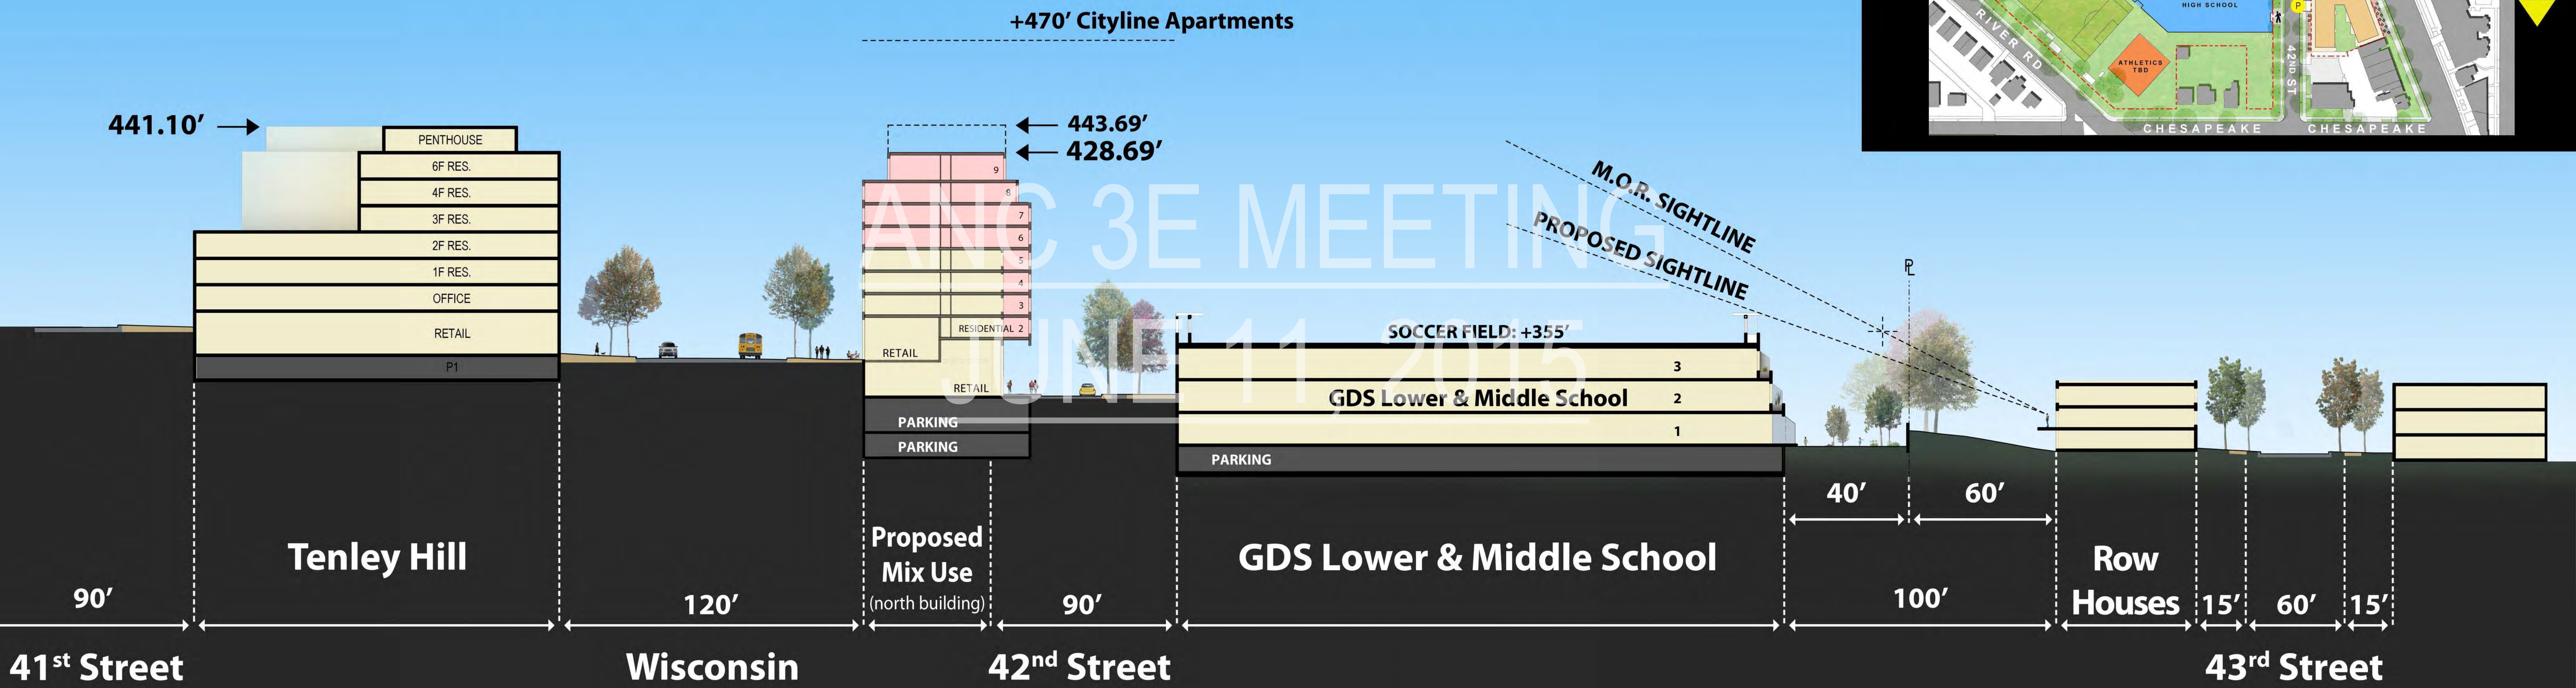




CURRENT DESIGN  
(06/11/2015)

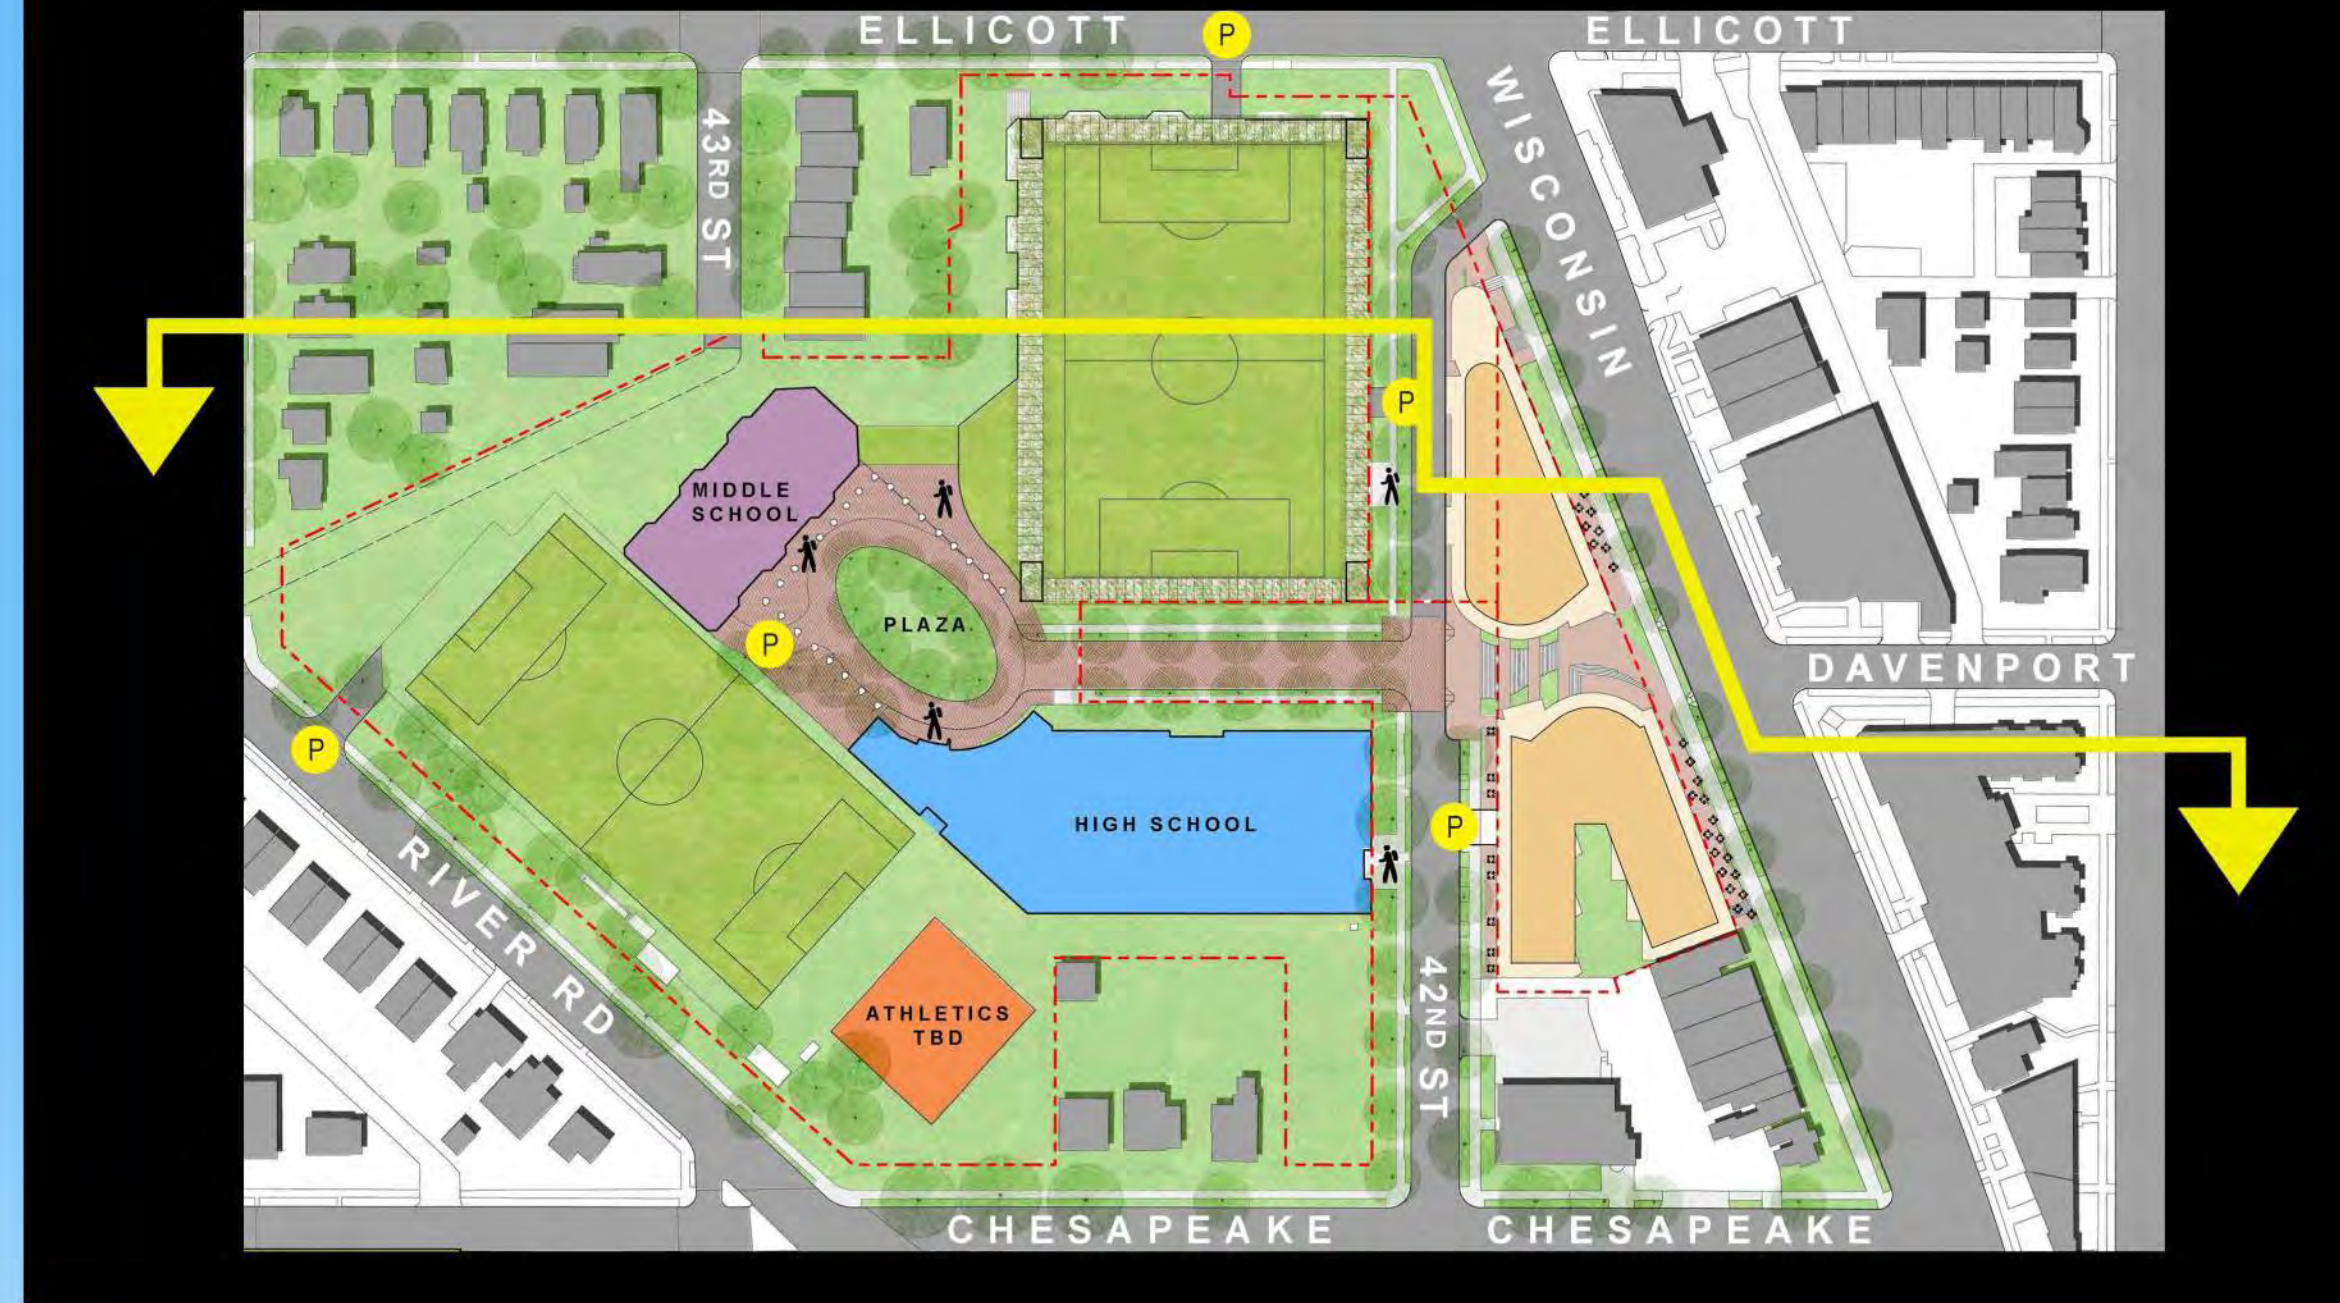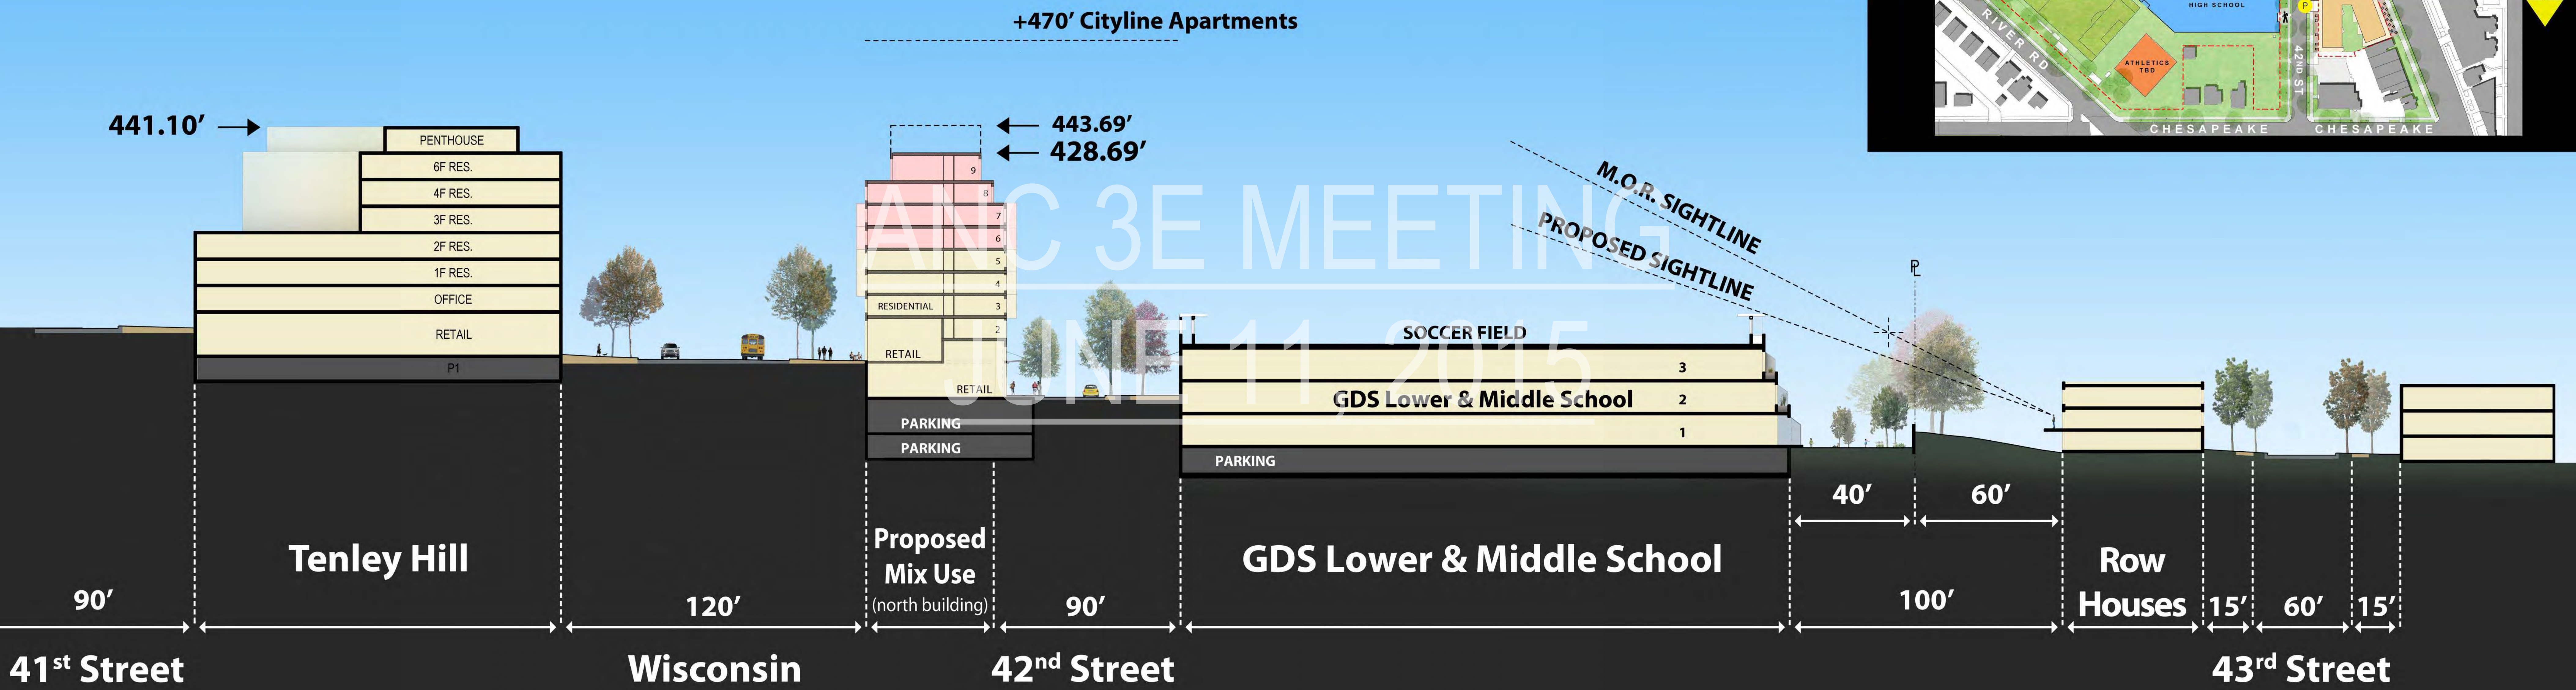




# OLD DESIGN

## +470' Cityline Apartments

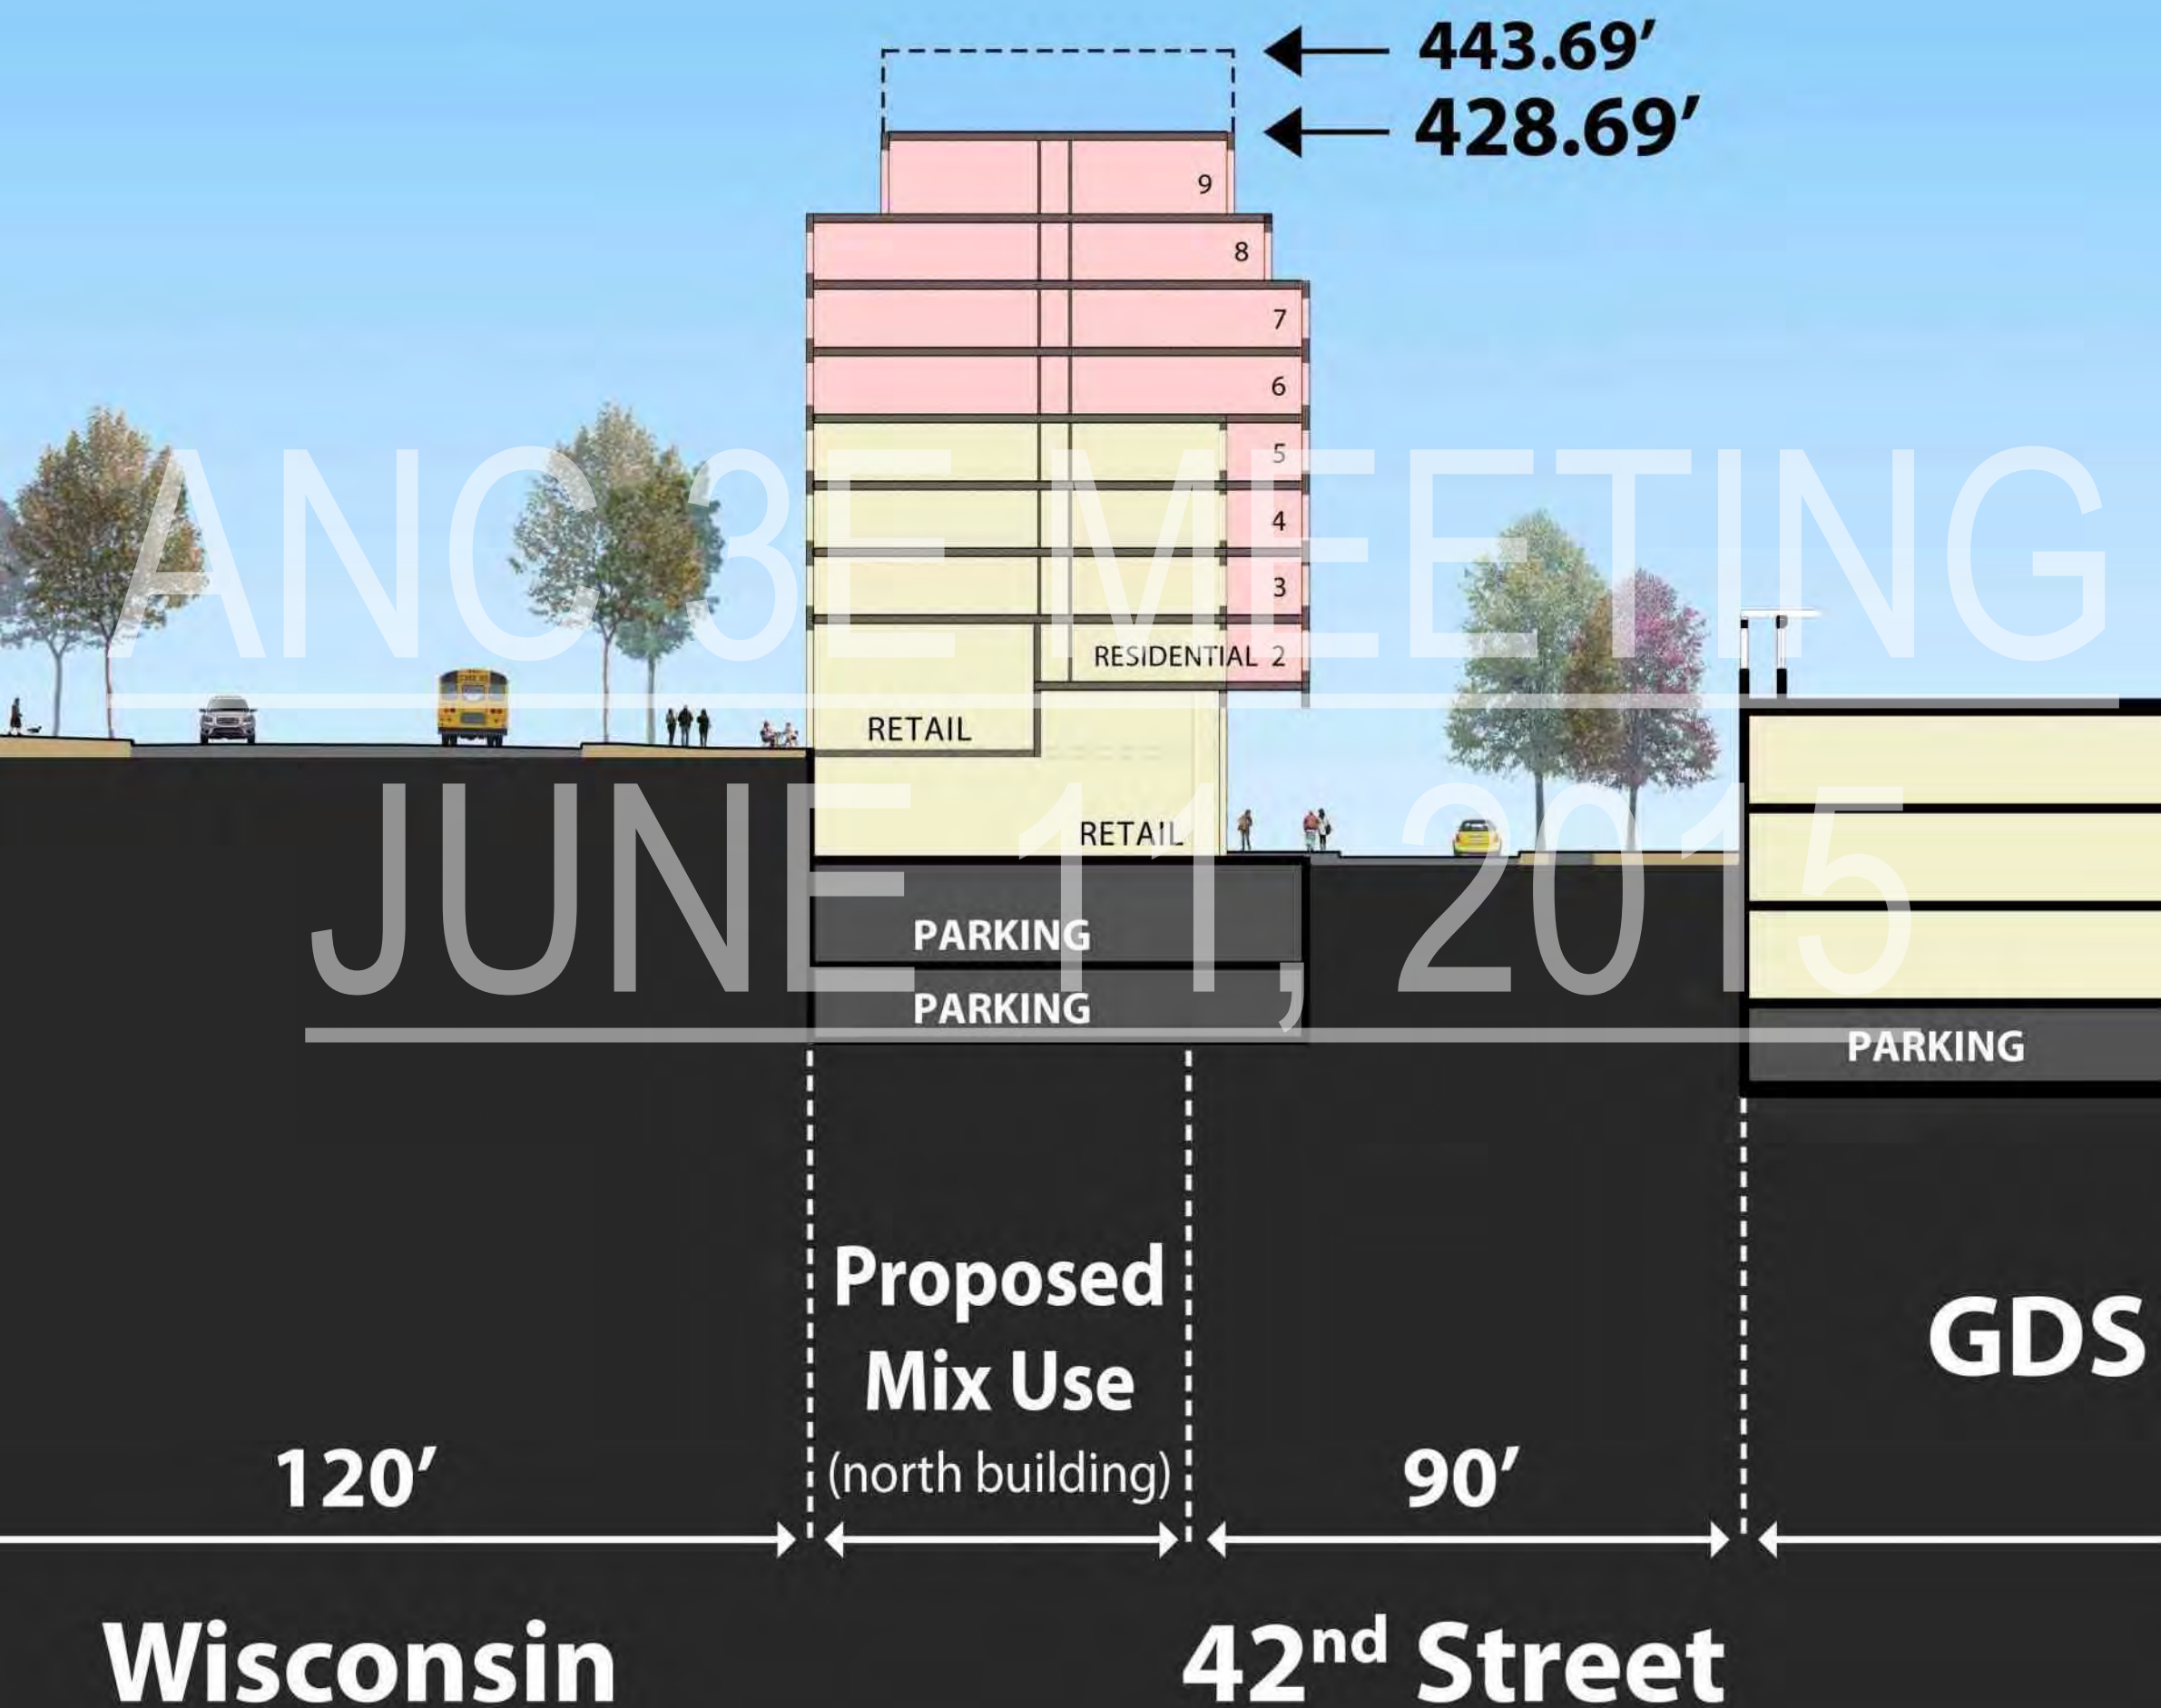


**CURRENT DESIGN**  
(06/11/2015)

**+470' Cityline Apartments**

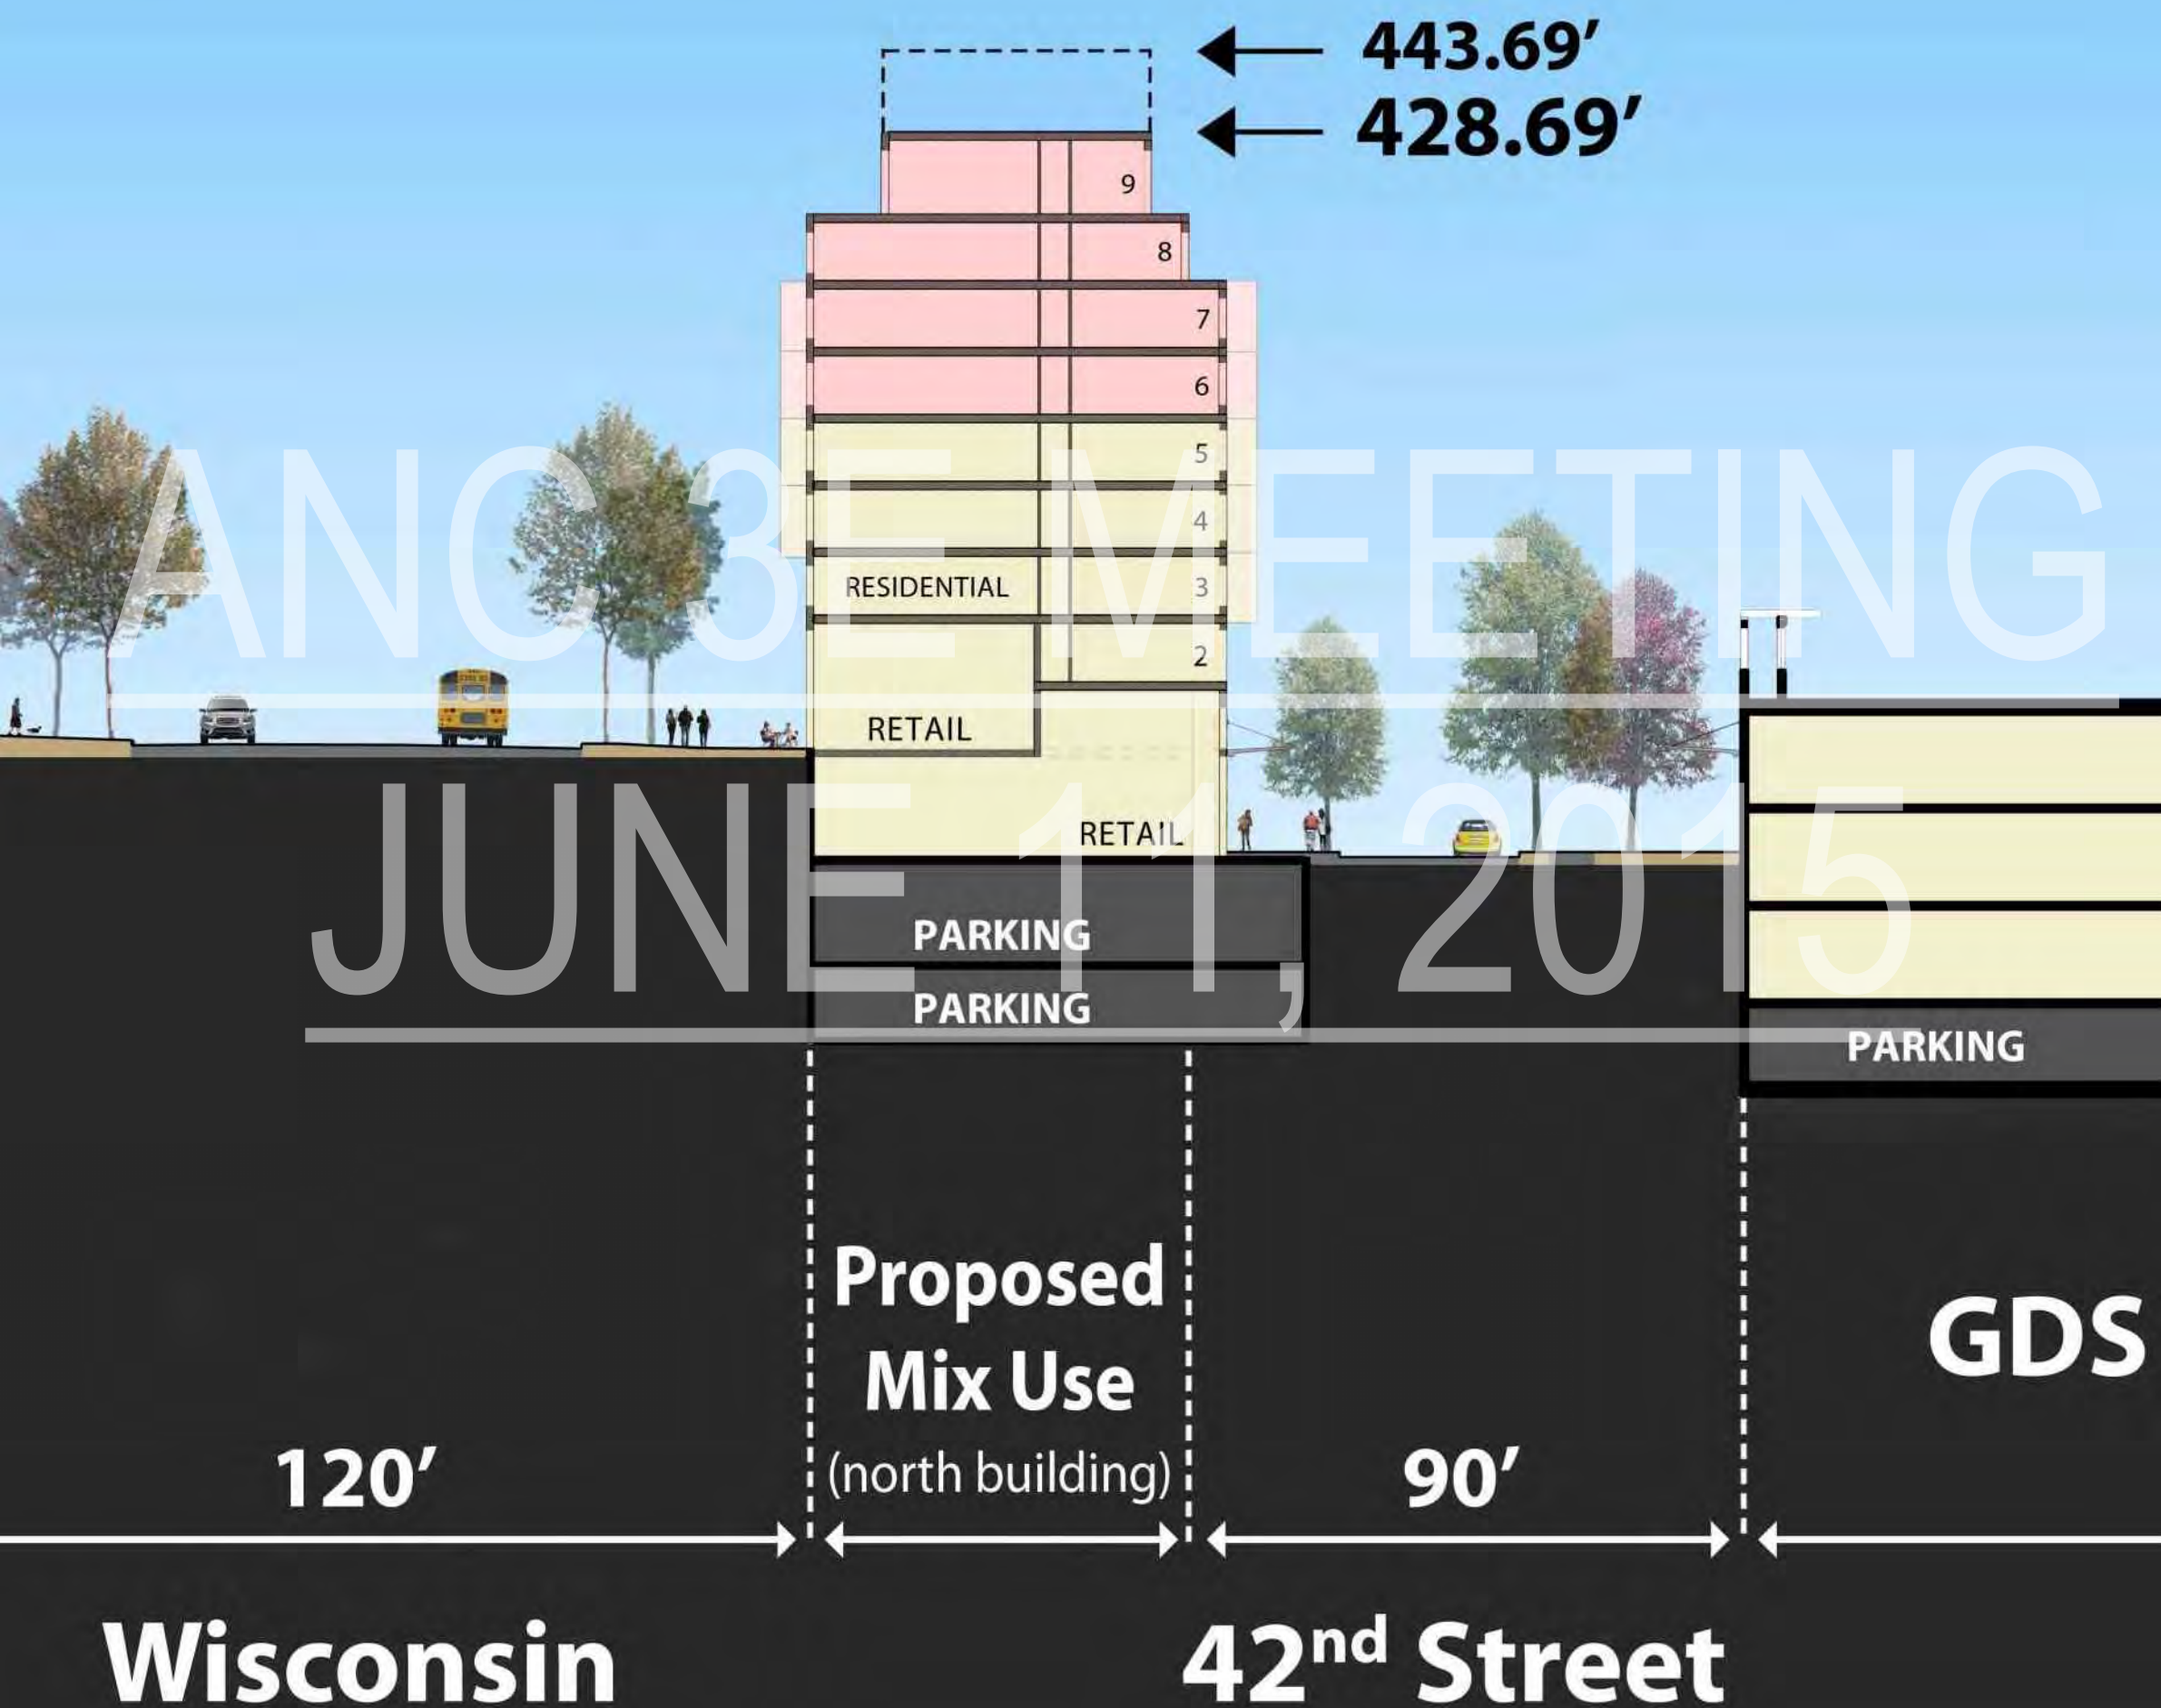



CURRENT DESIGN  
(06/11/2015)

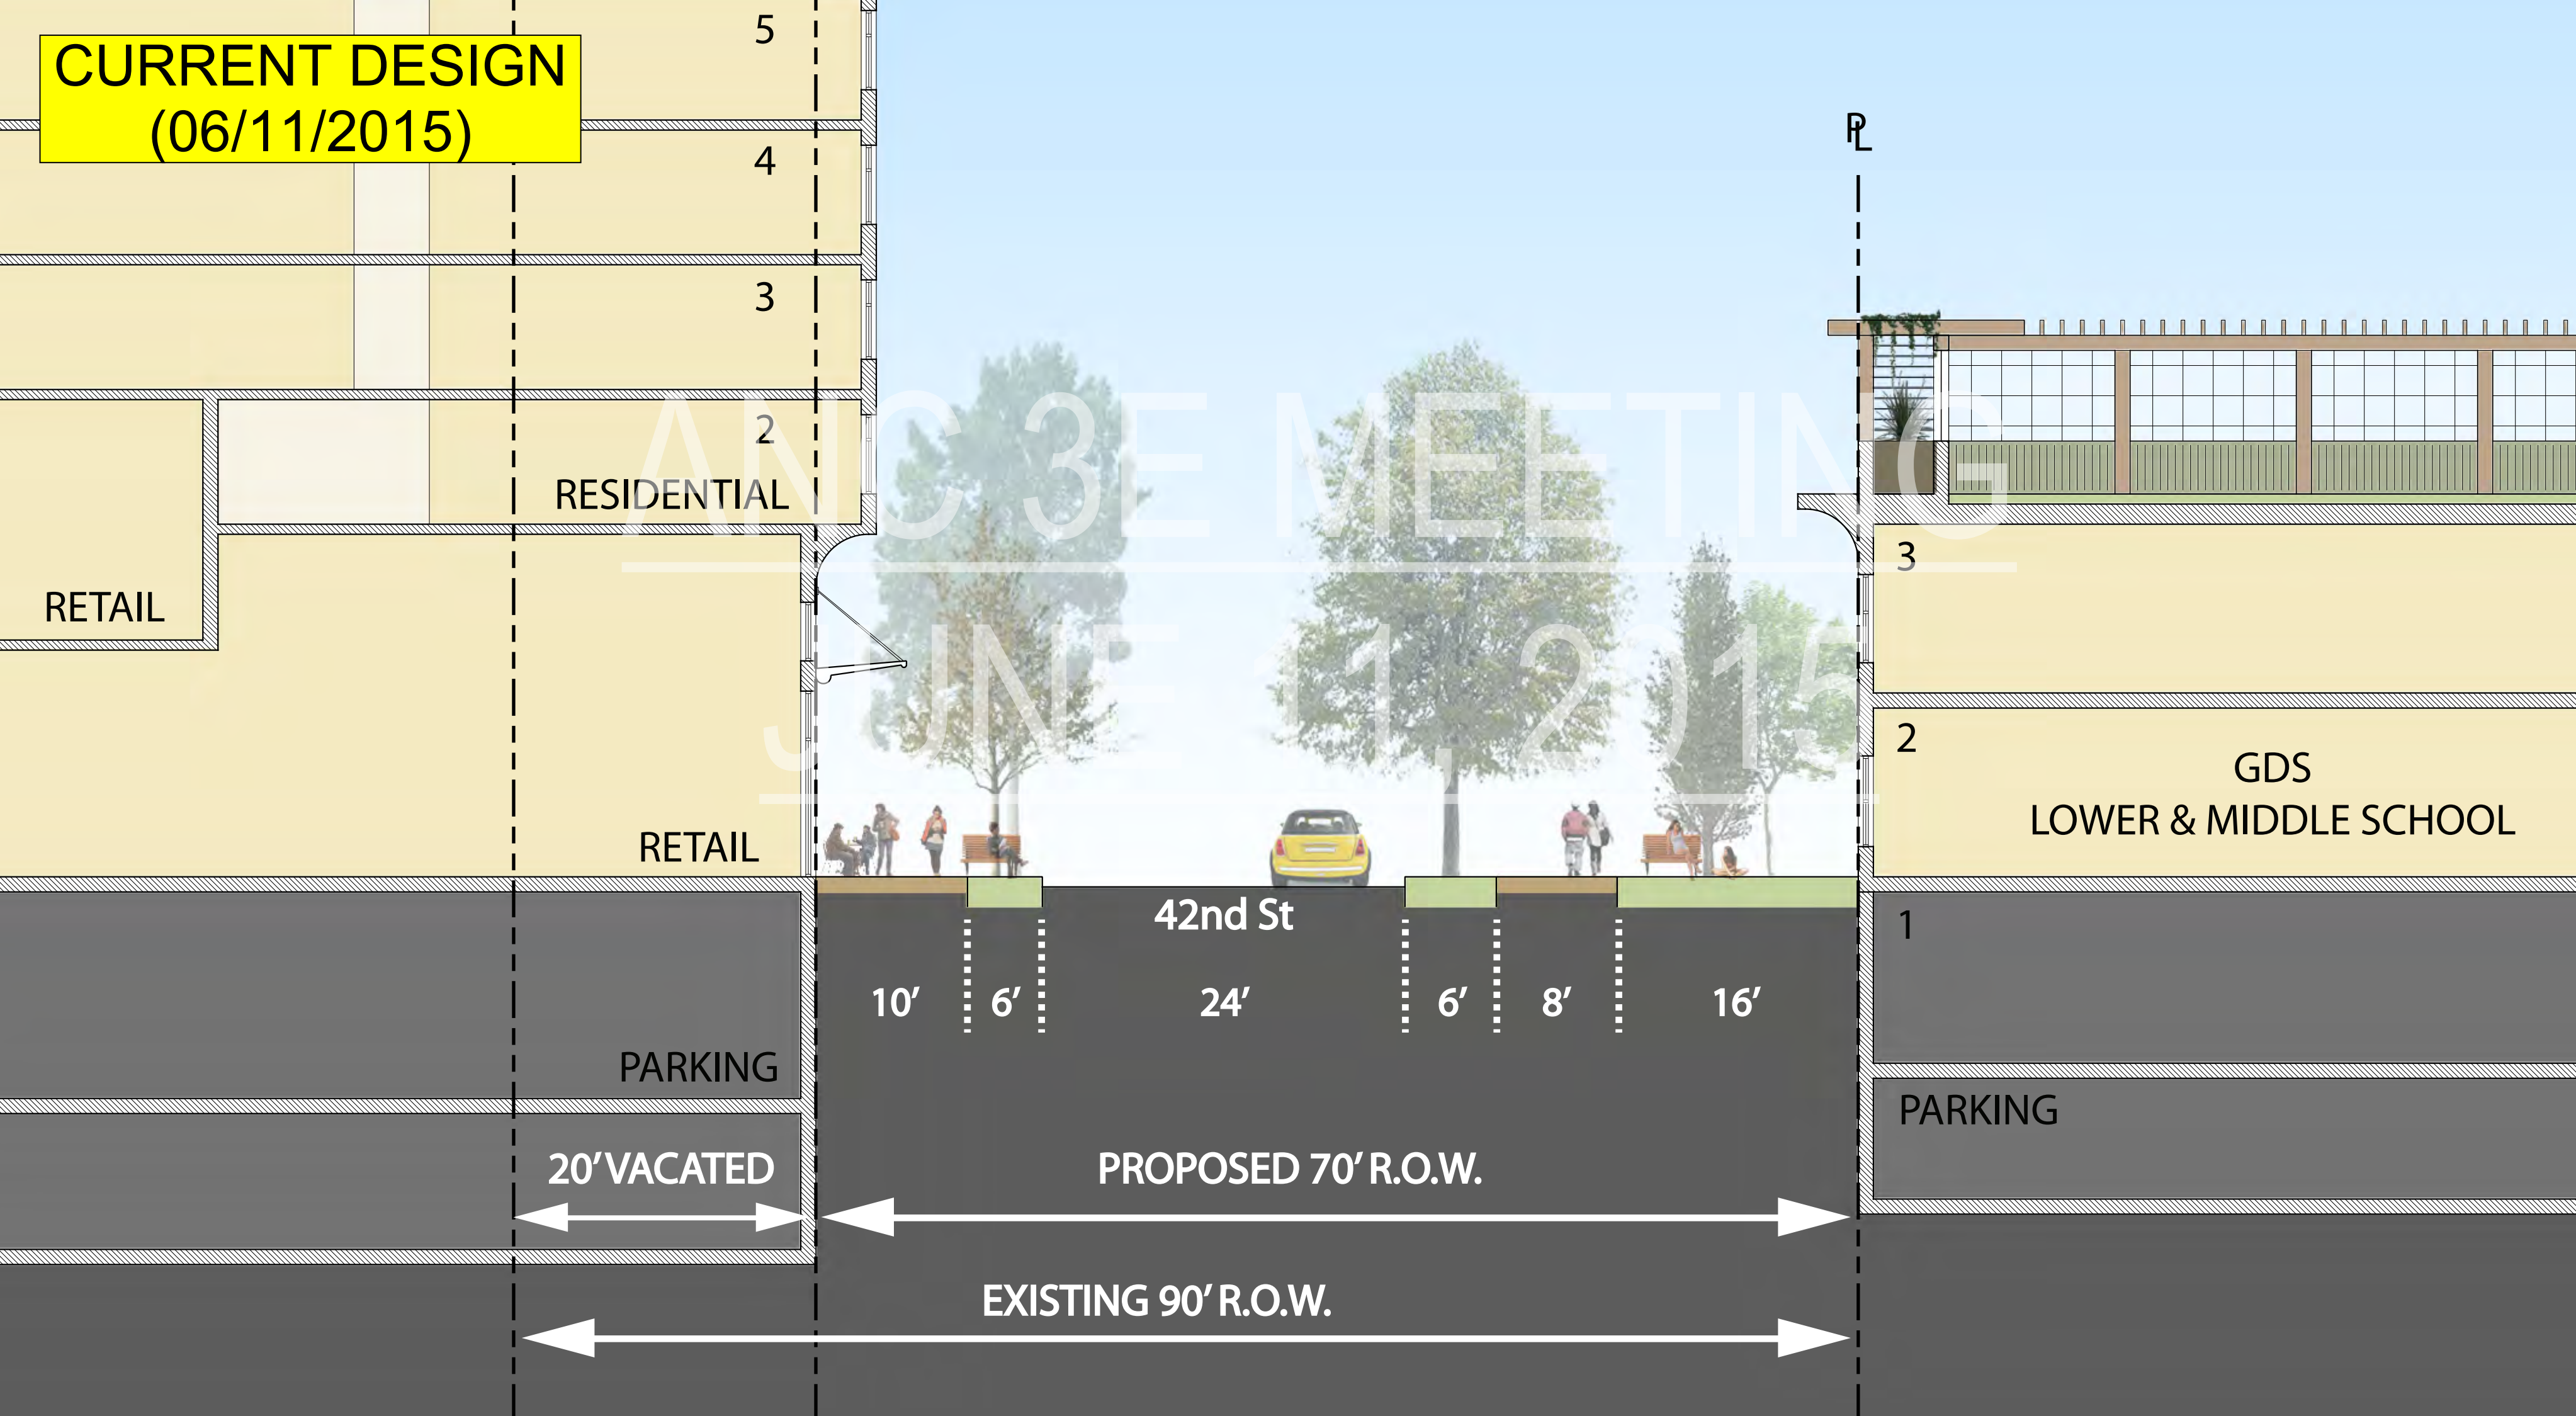





ANGEL MEETING  
JUNE 11, 2015

**CURRENT DESIGN  
(06/11/2015)**