

## WESTWOOD ELEMENTARY SCHOOL PAVING PHASE II LODI USD


9444 CAYWOOD DR., STOCKTON CA. 95210

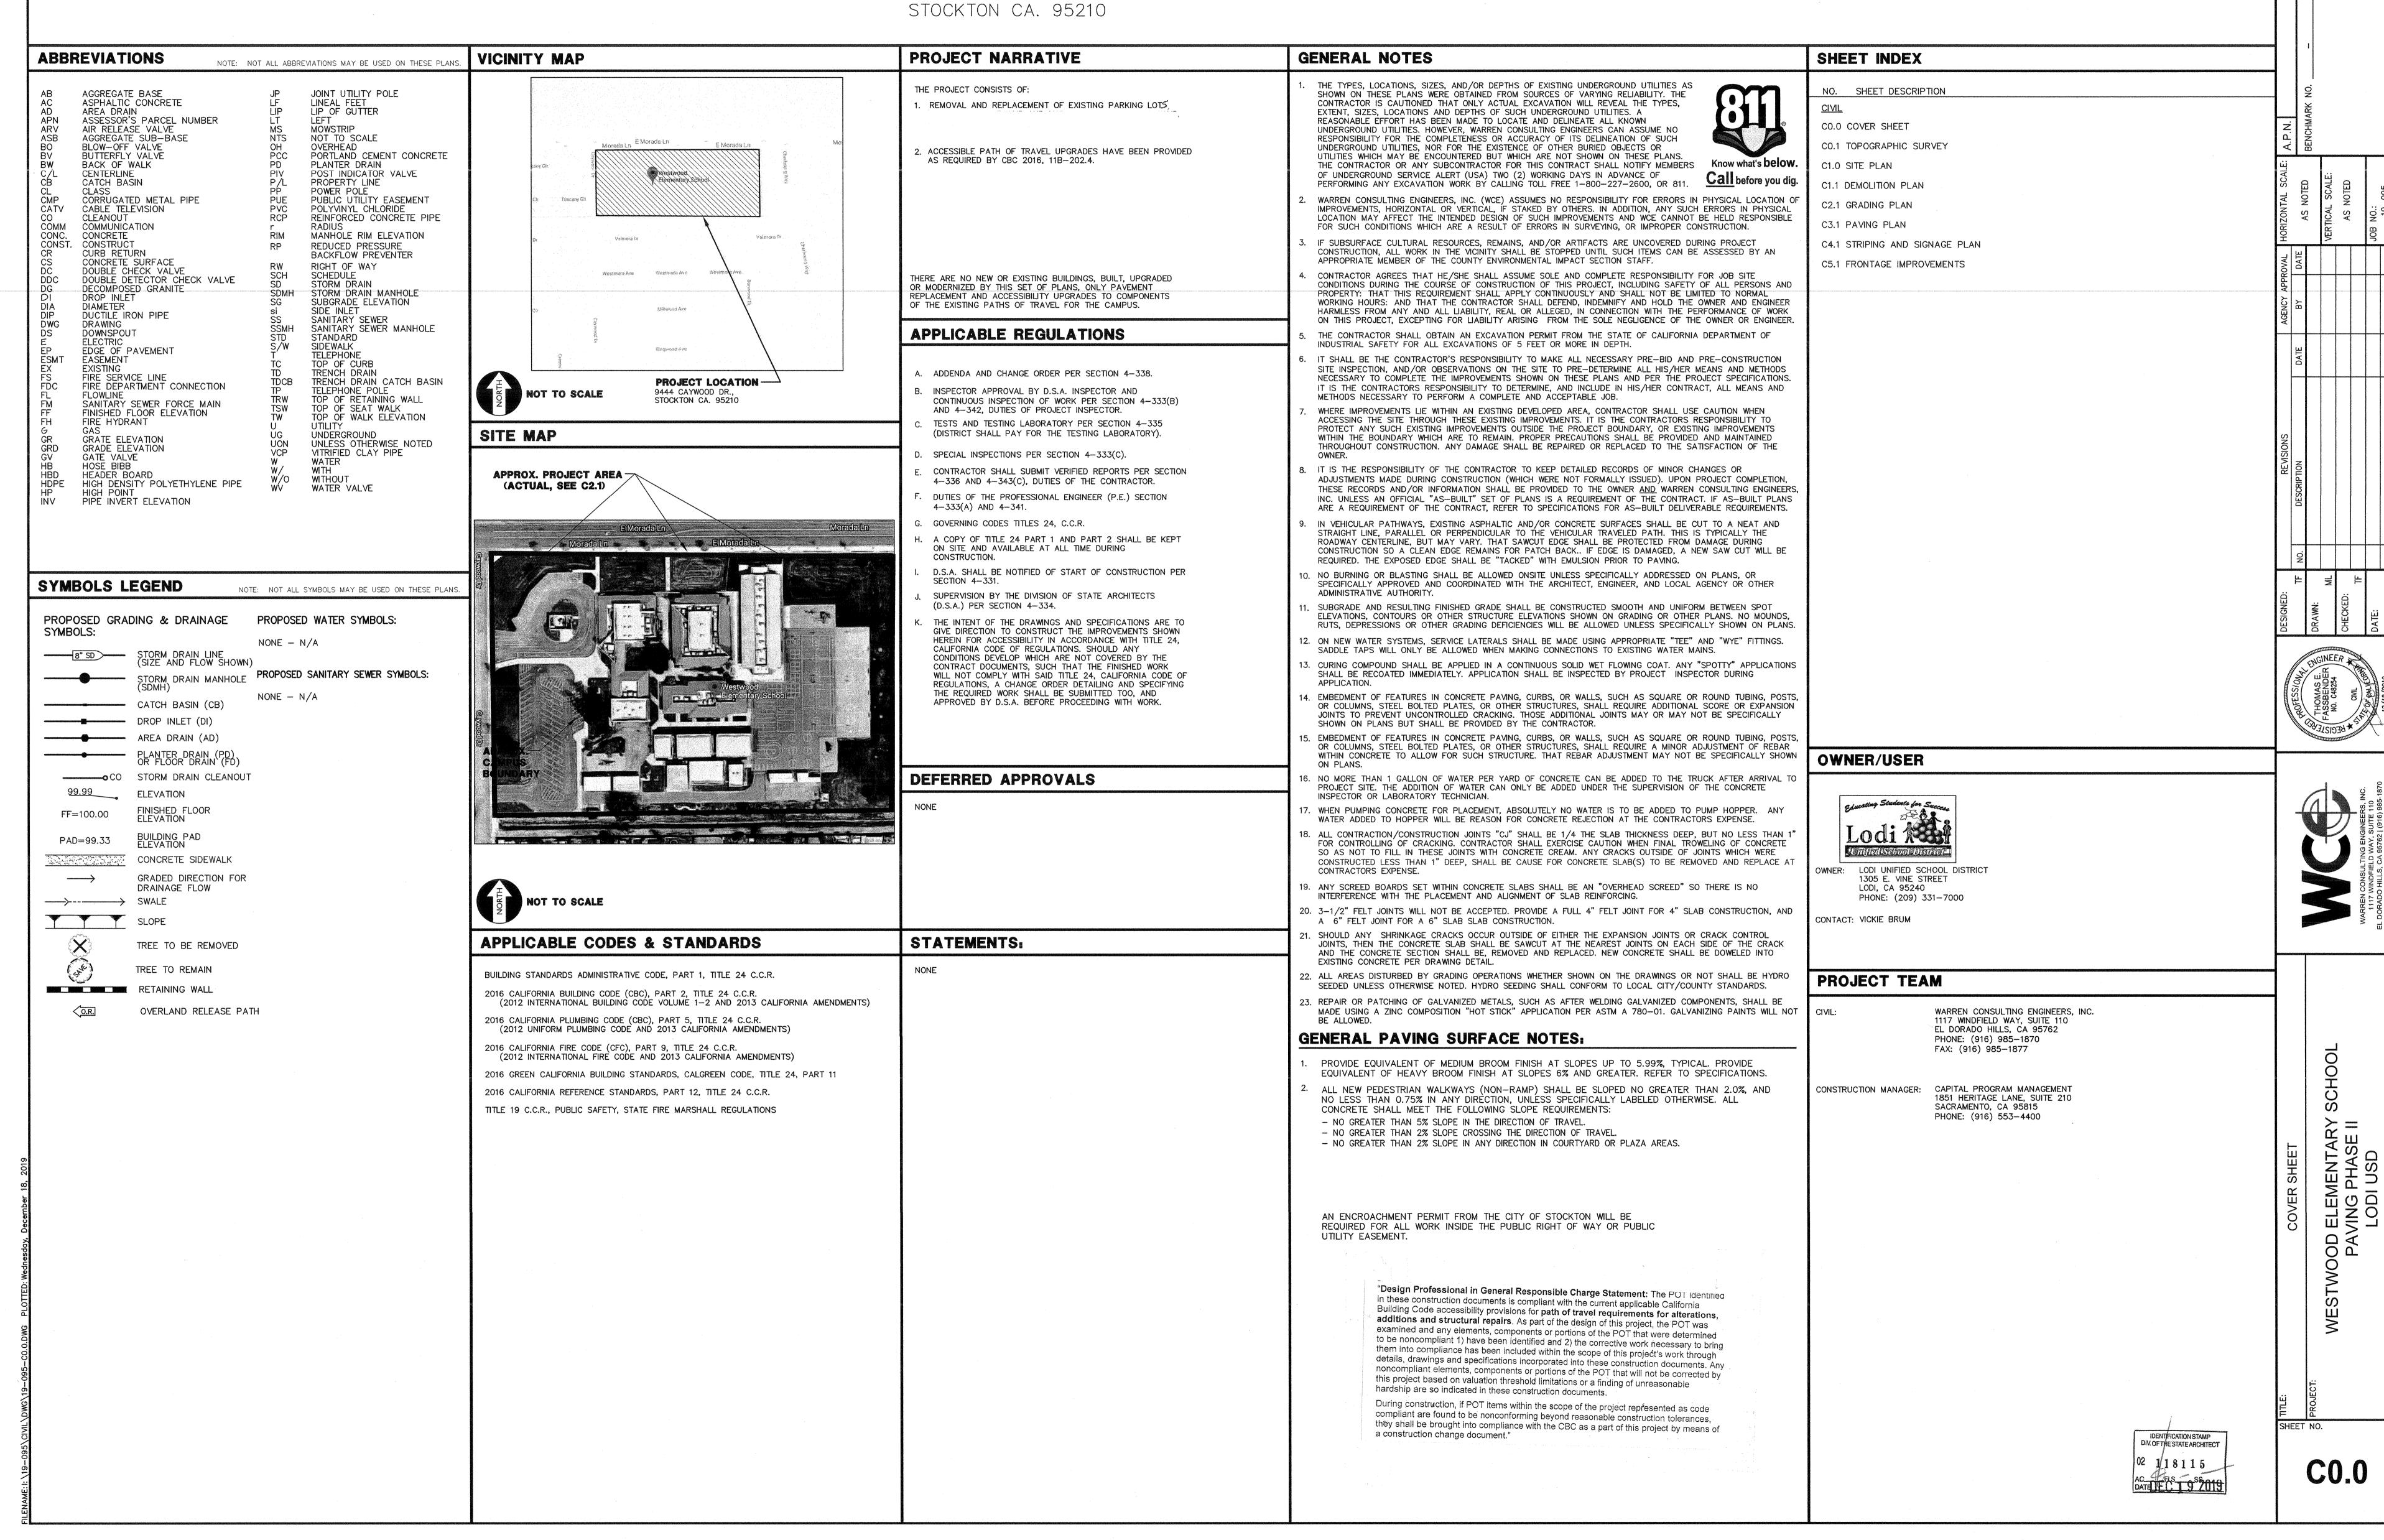


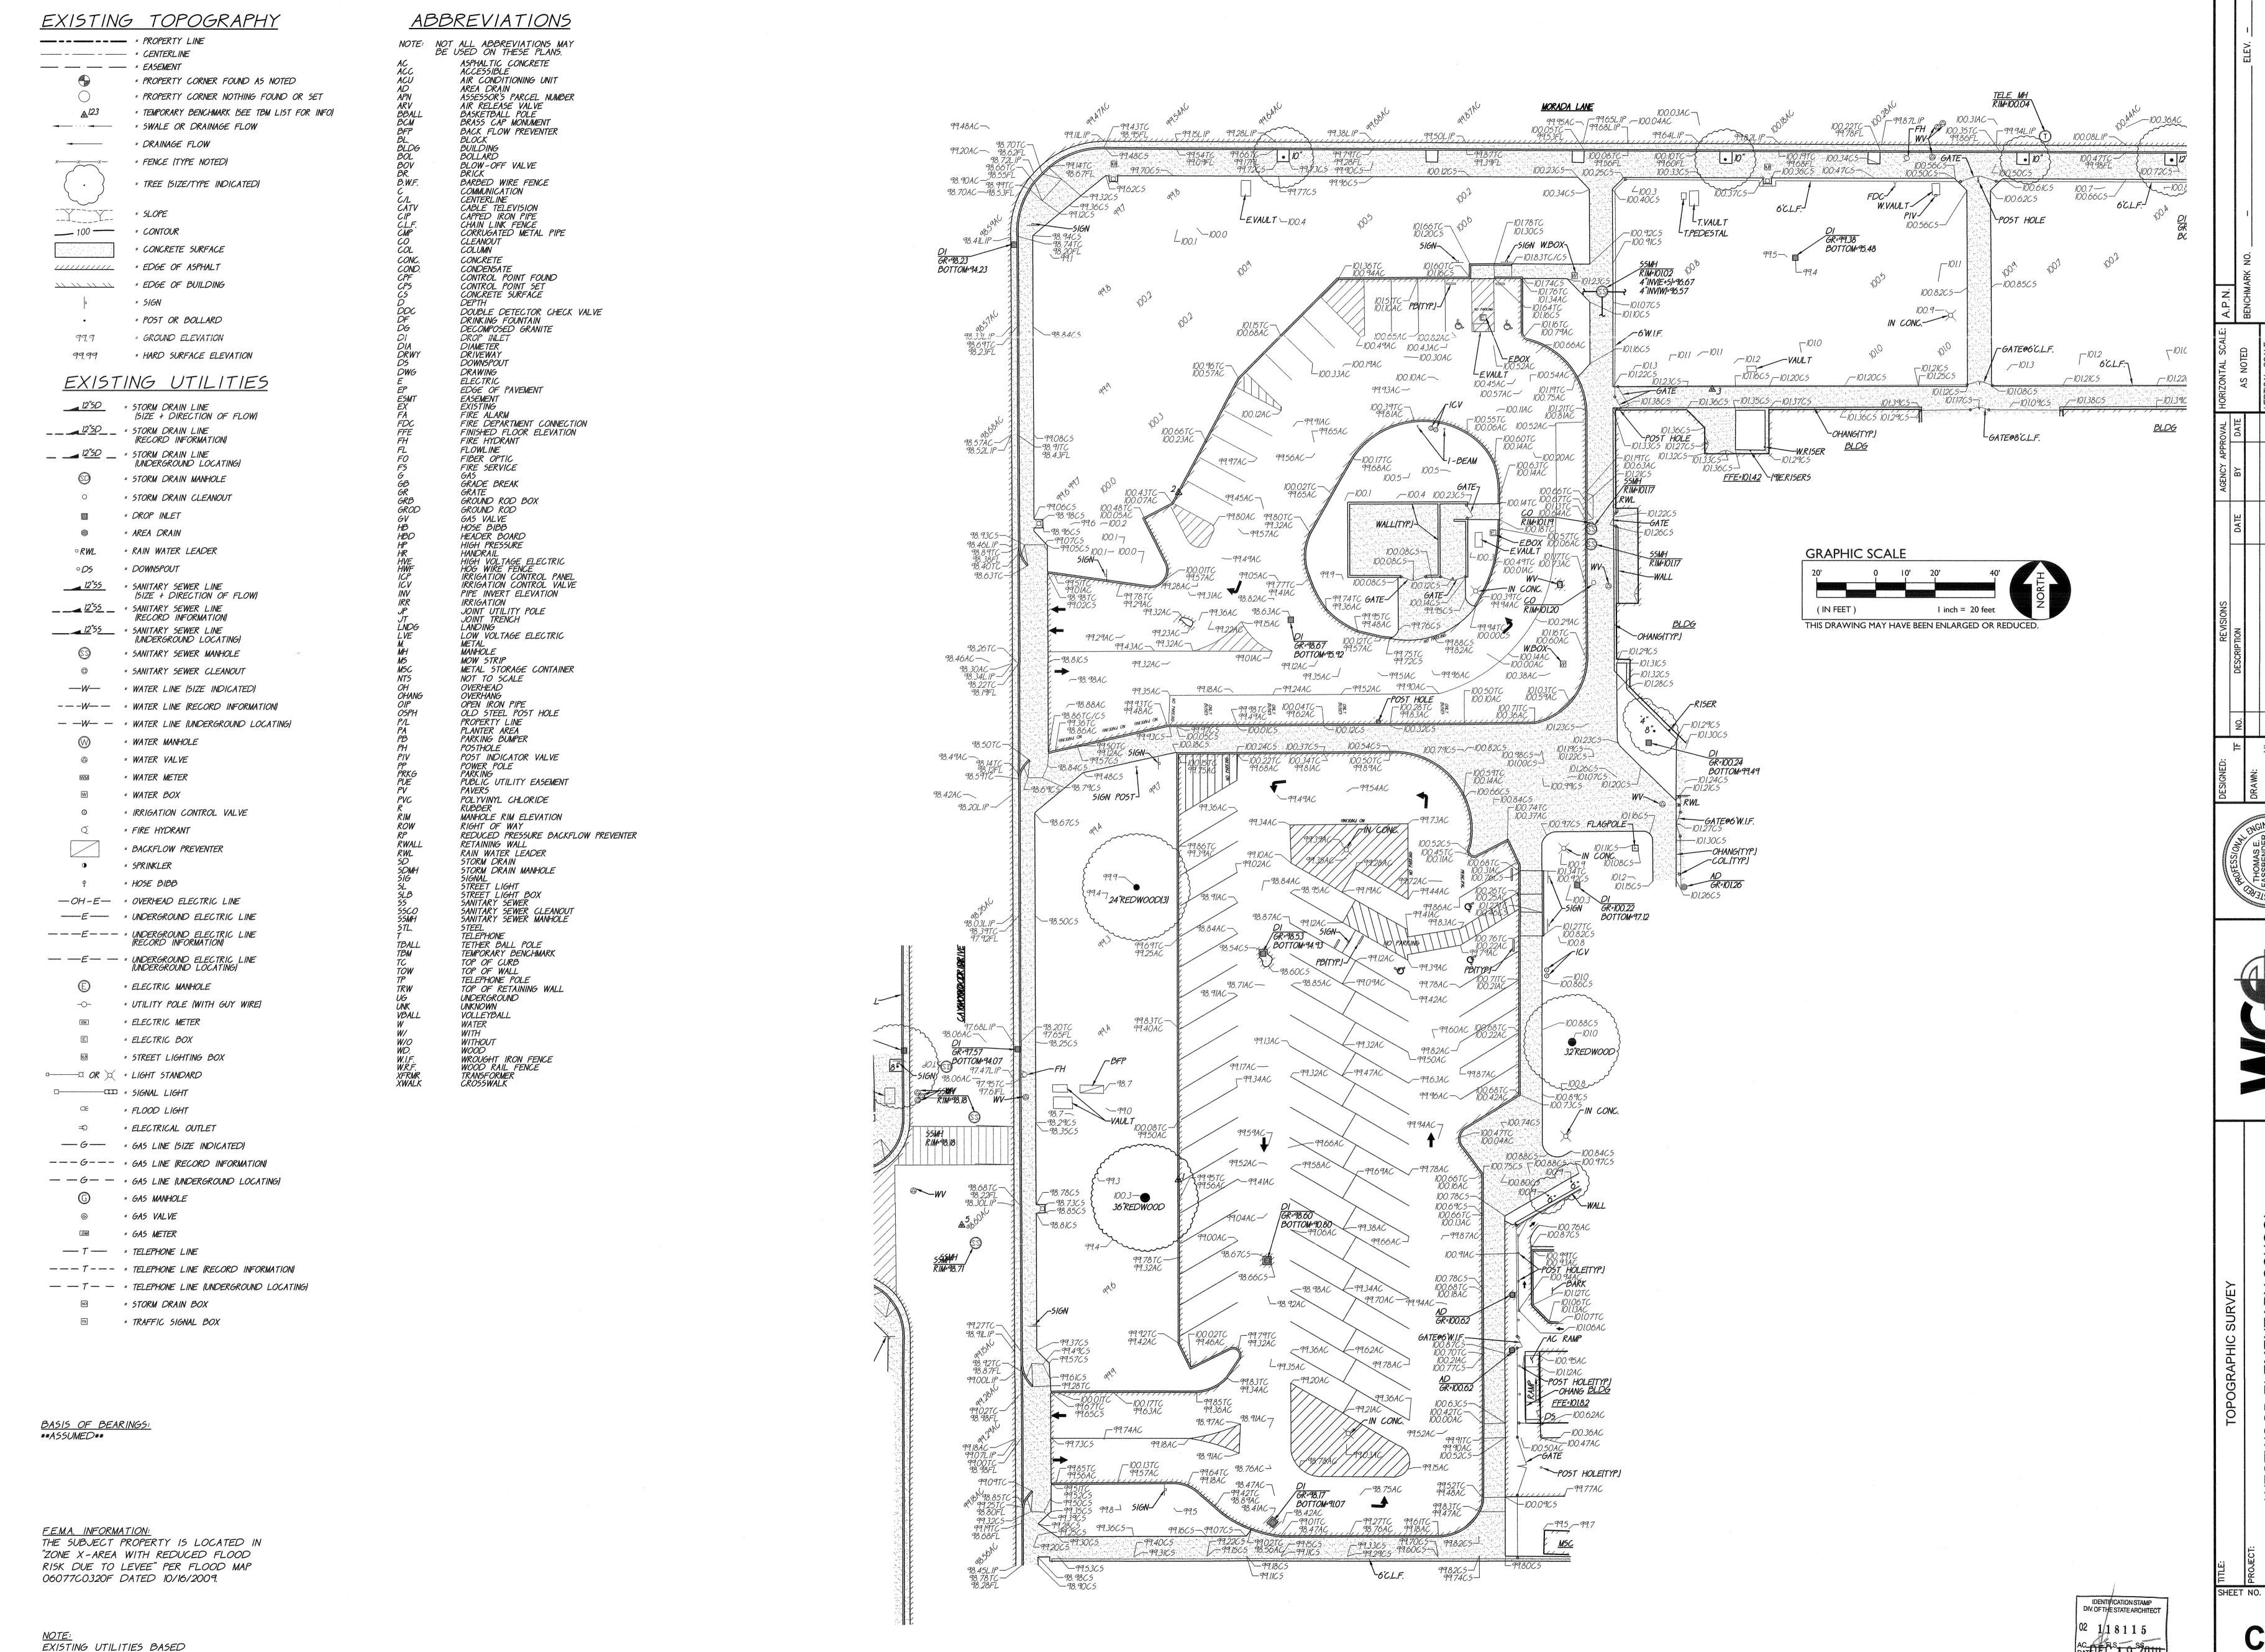

ON VISIBLE SURFACE STRUCTURES ONLY.


C<sub>0.1</sub>

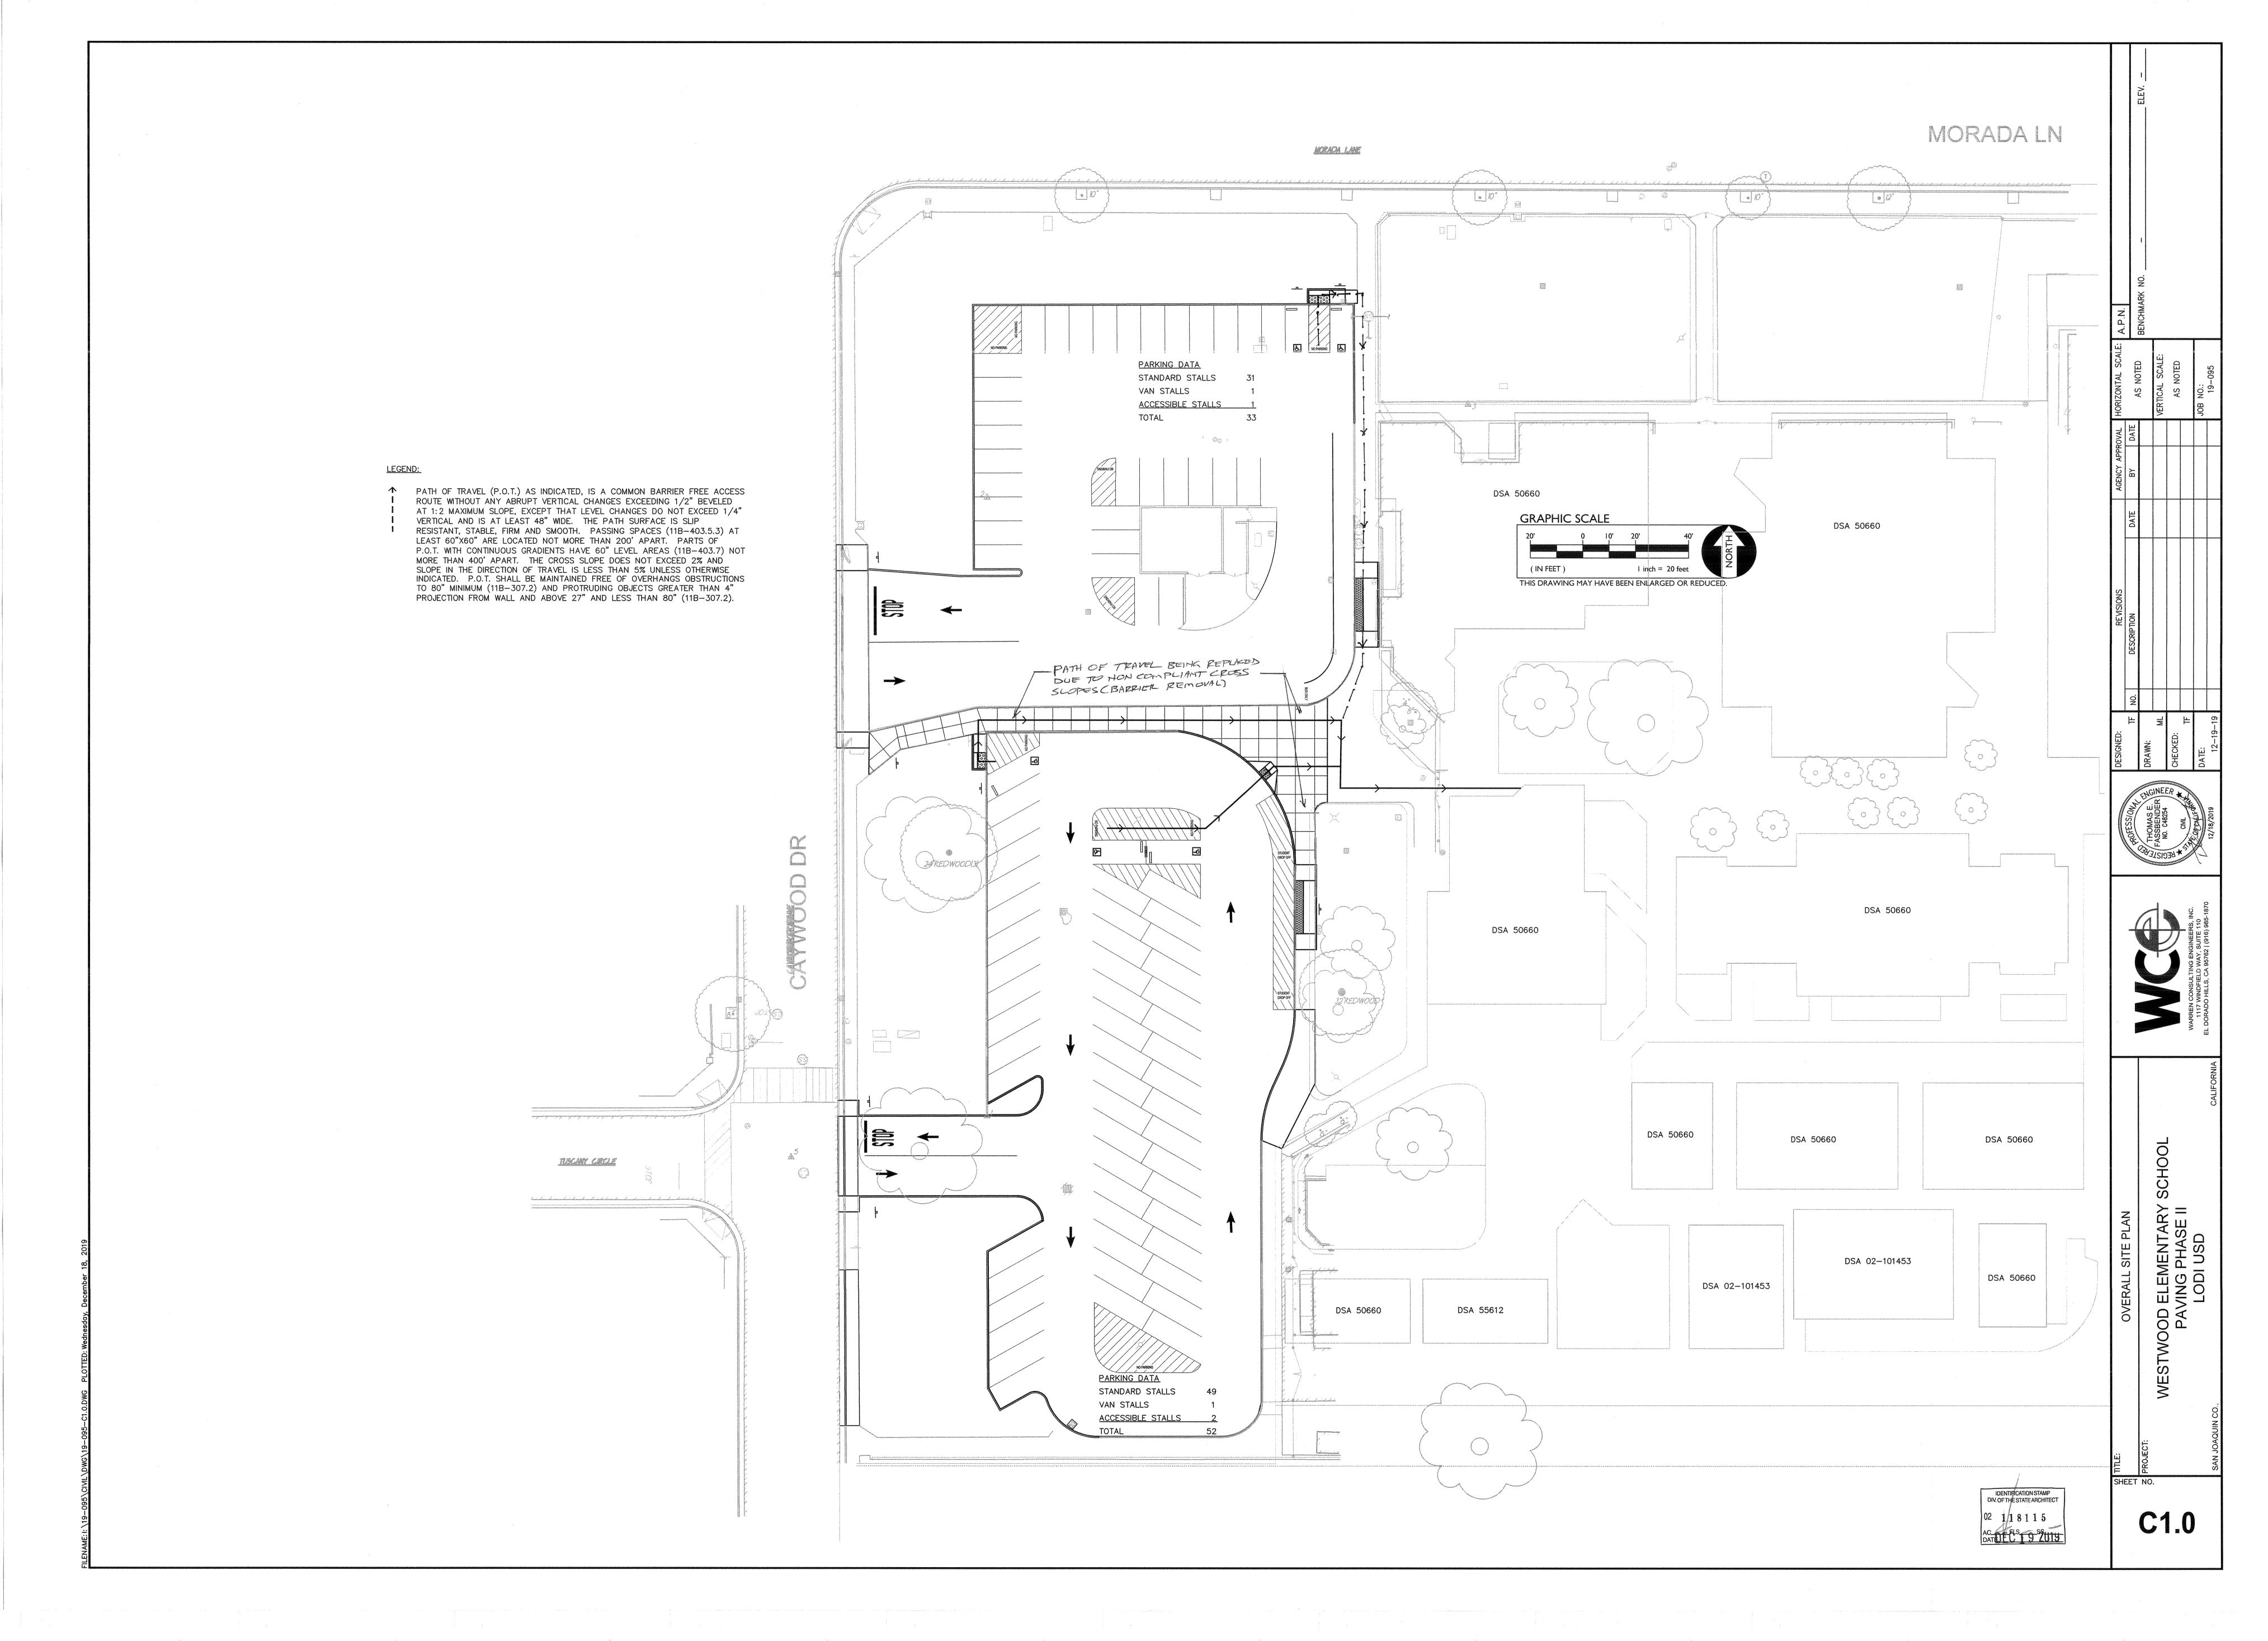


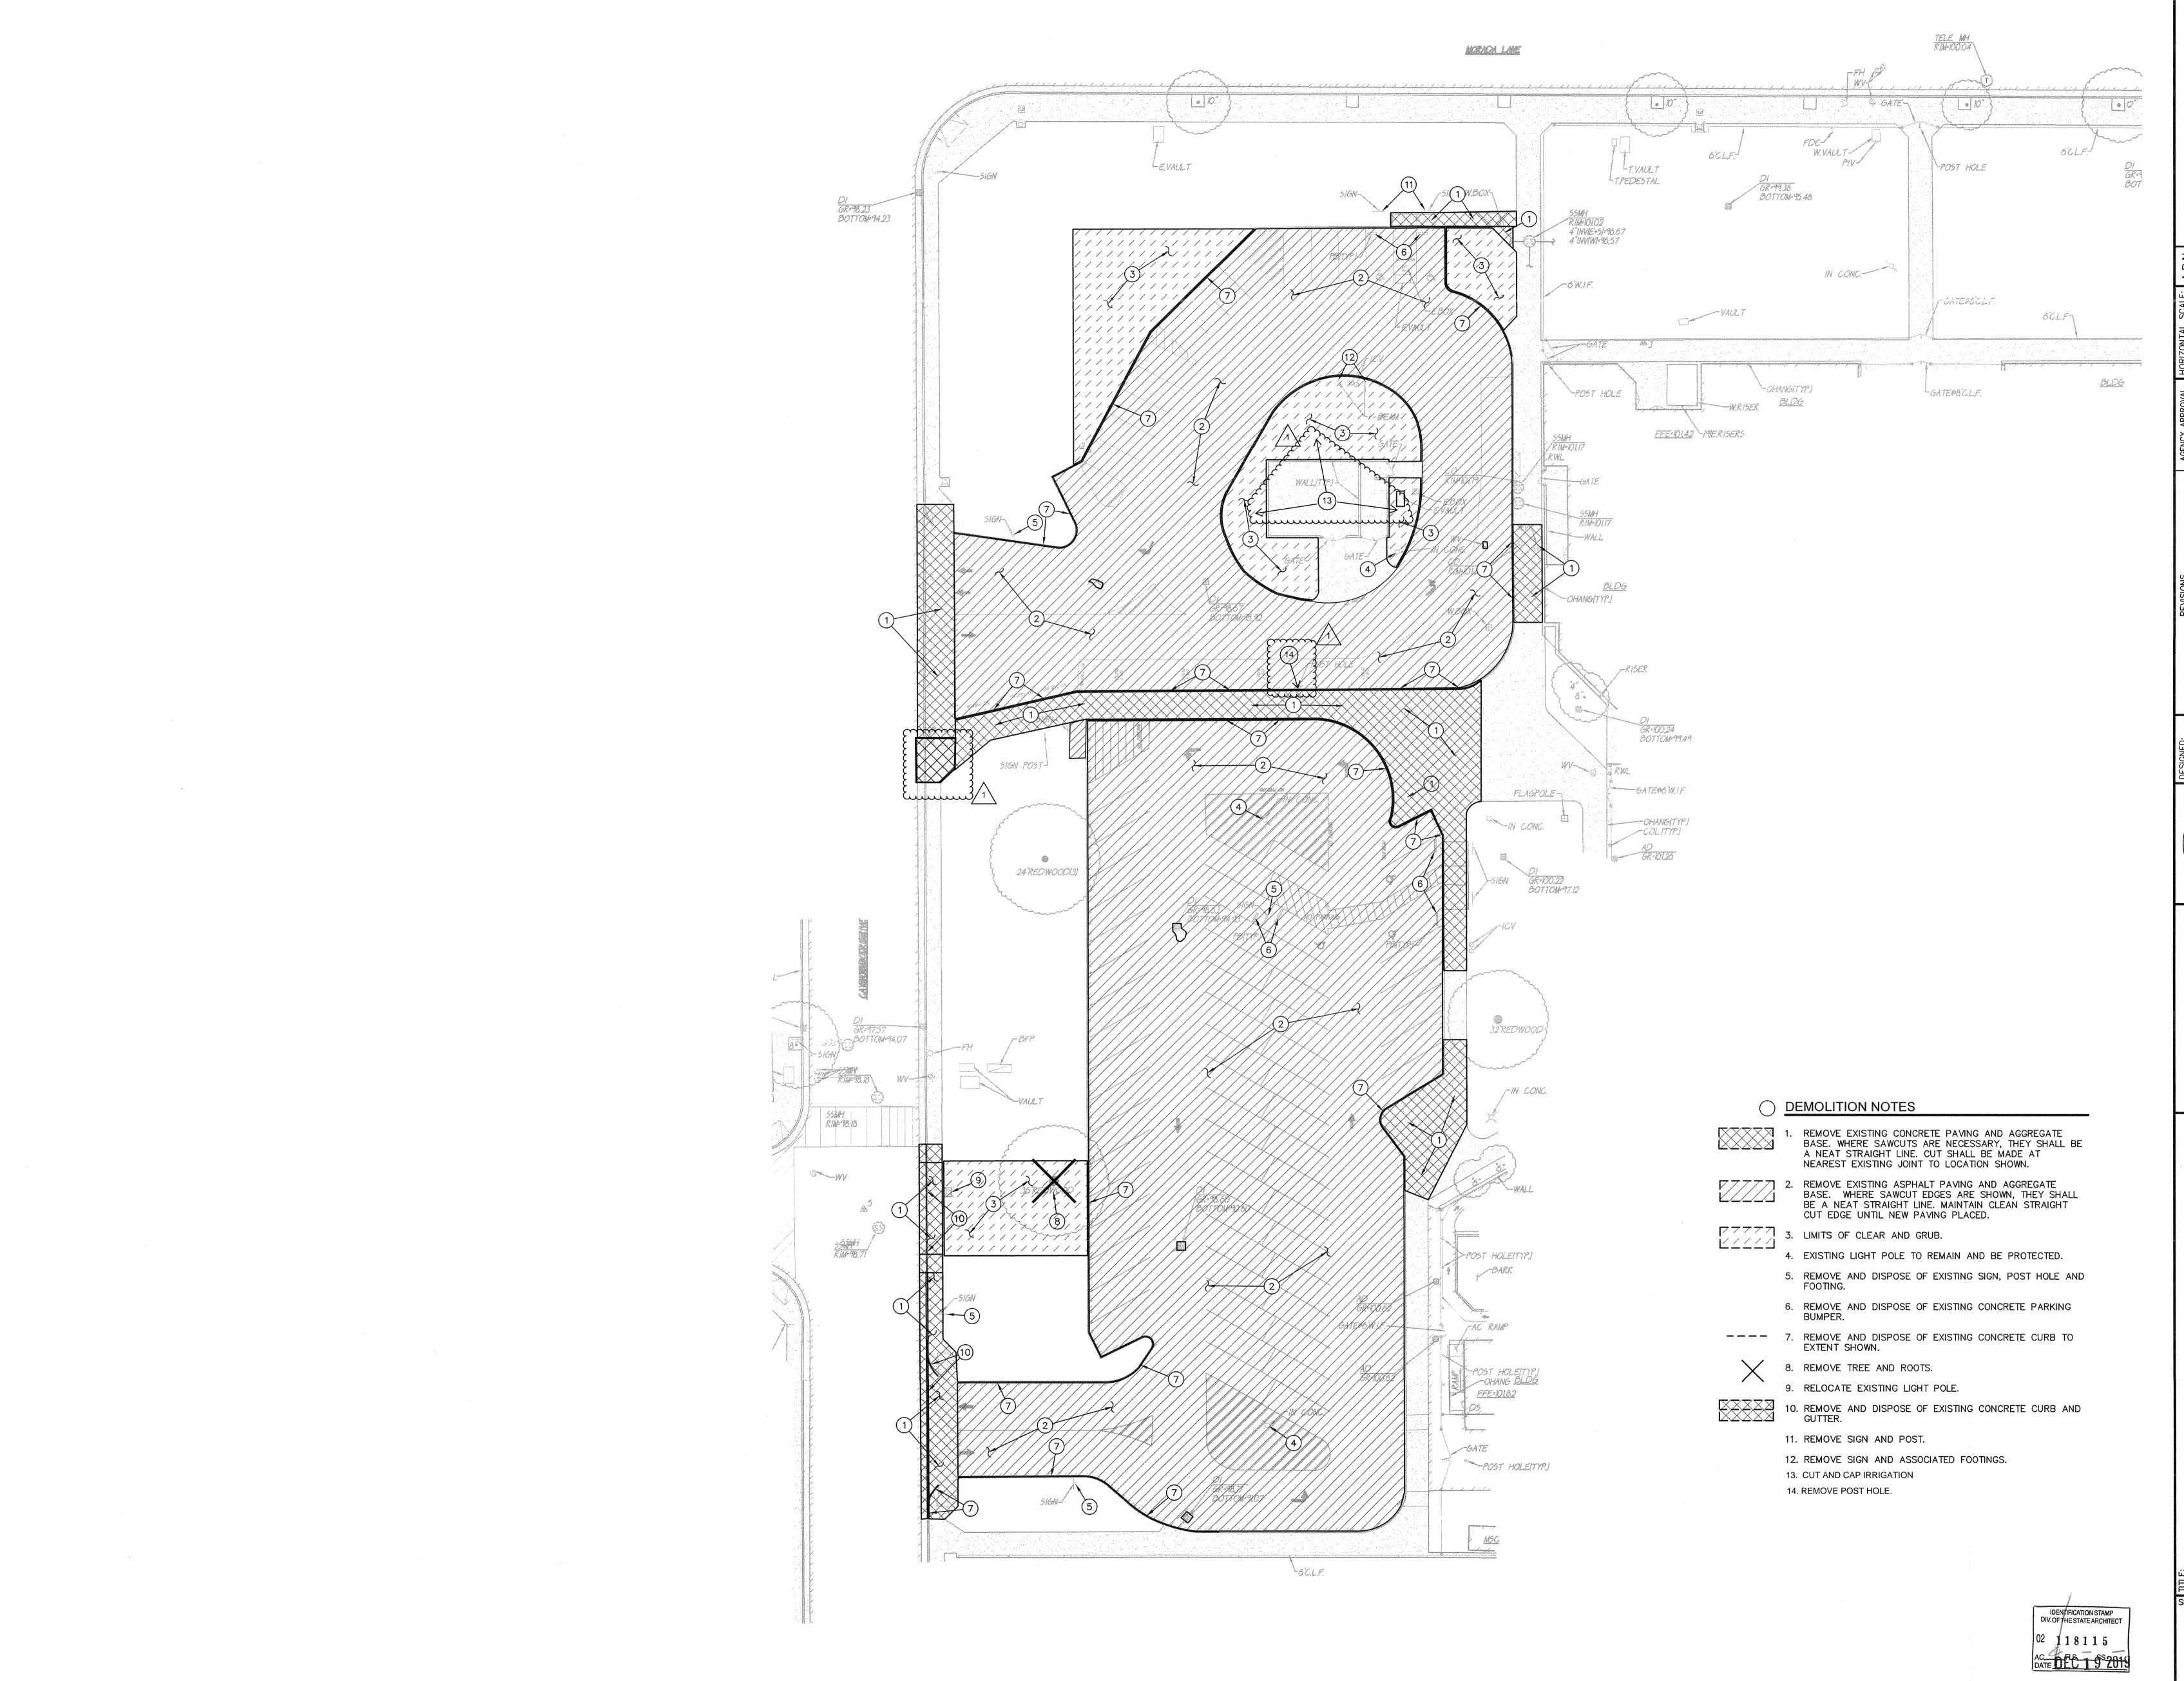





C1.1

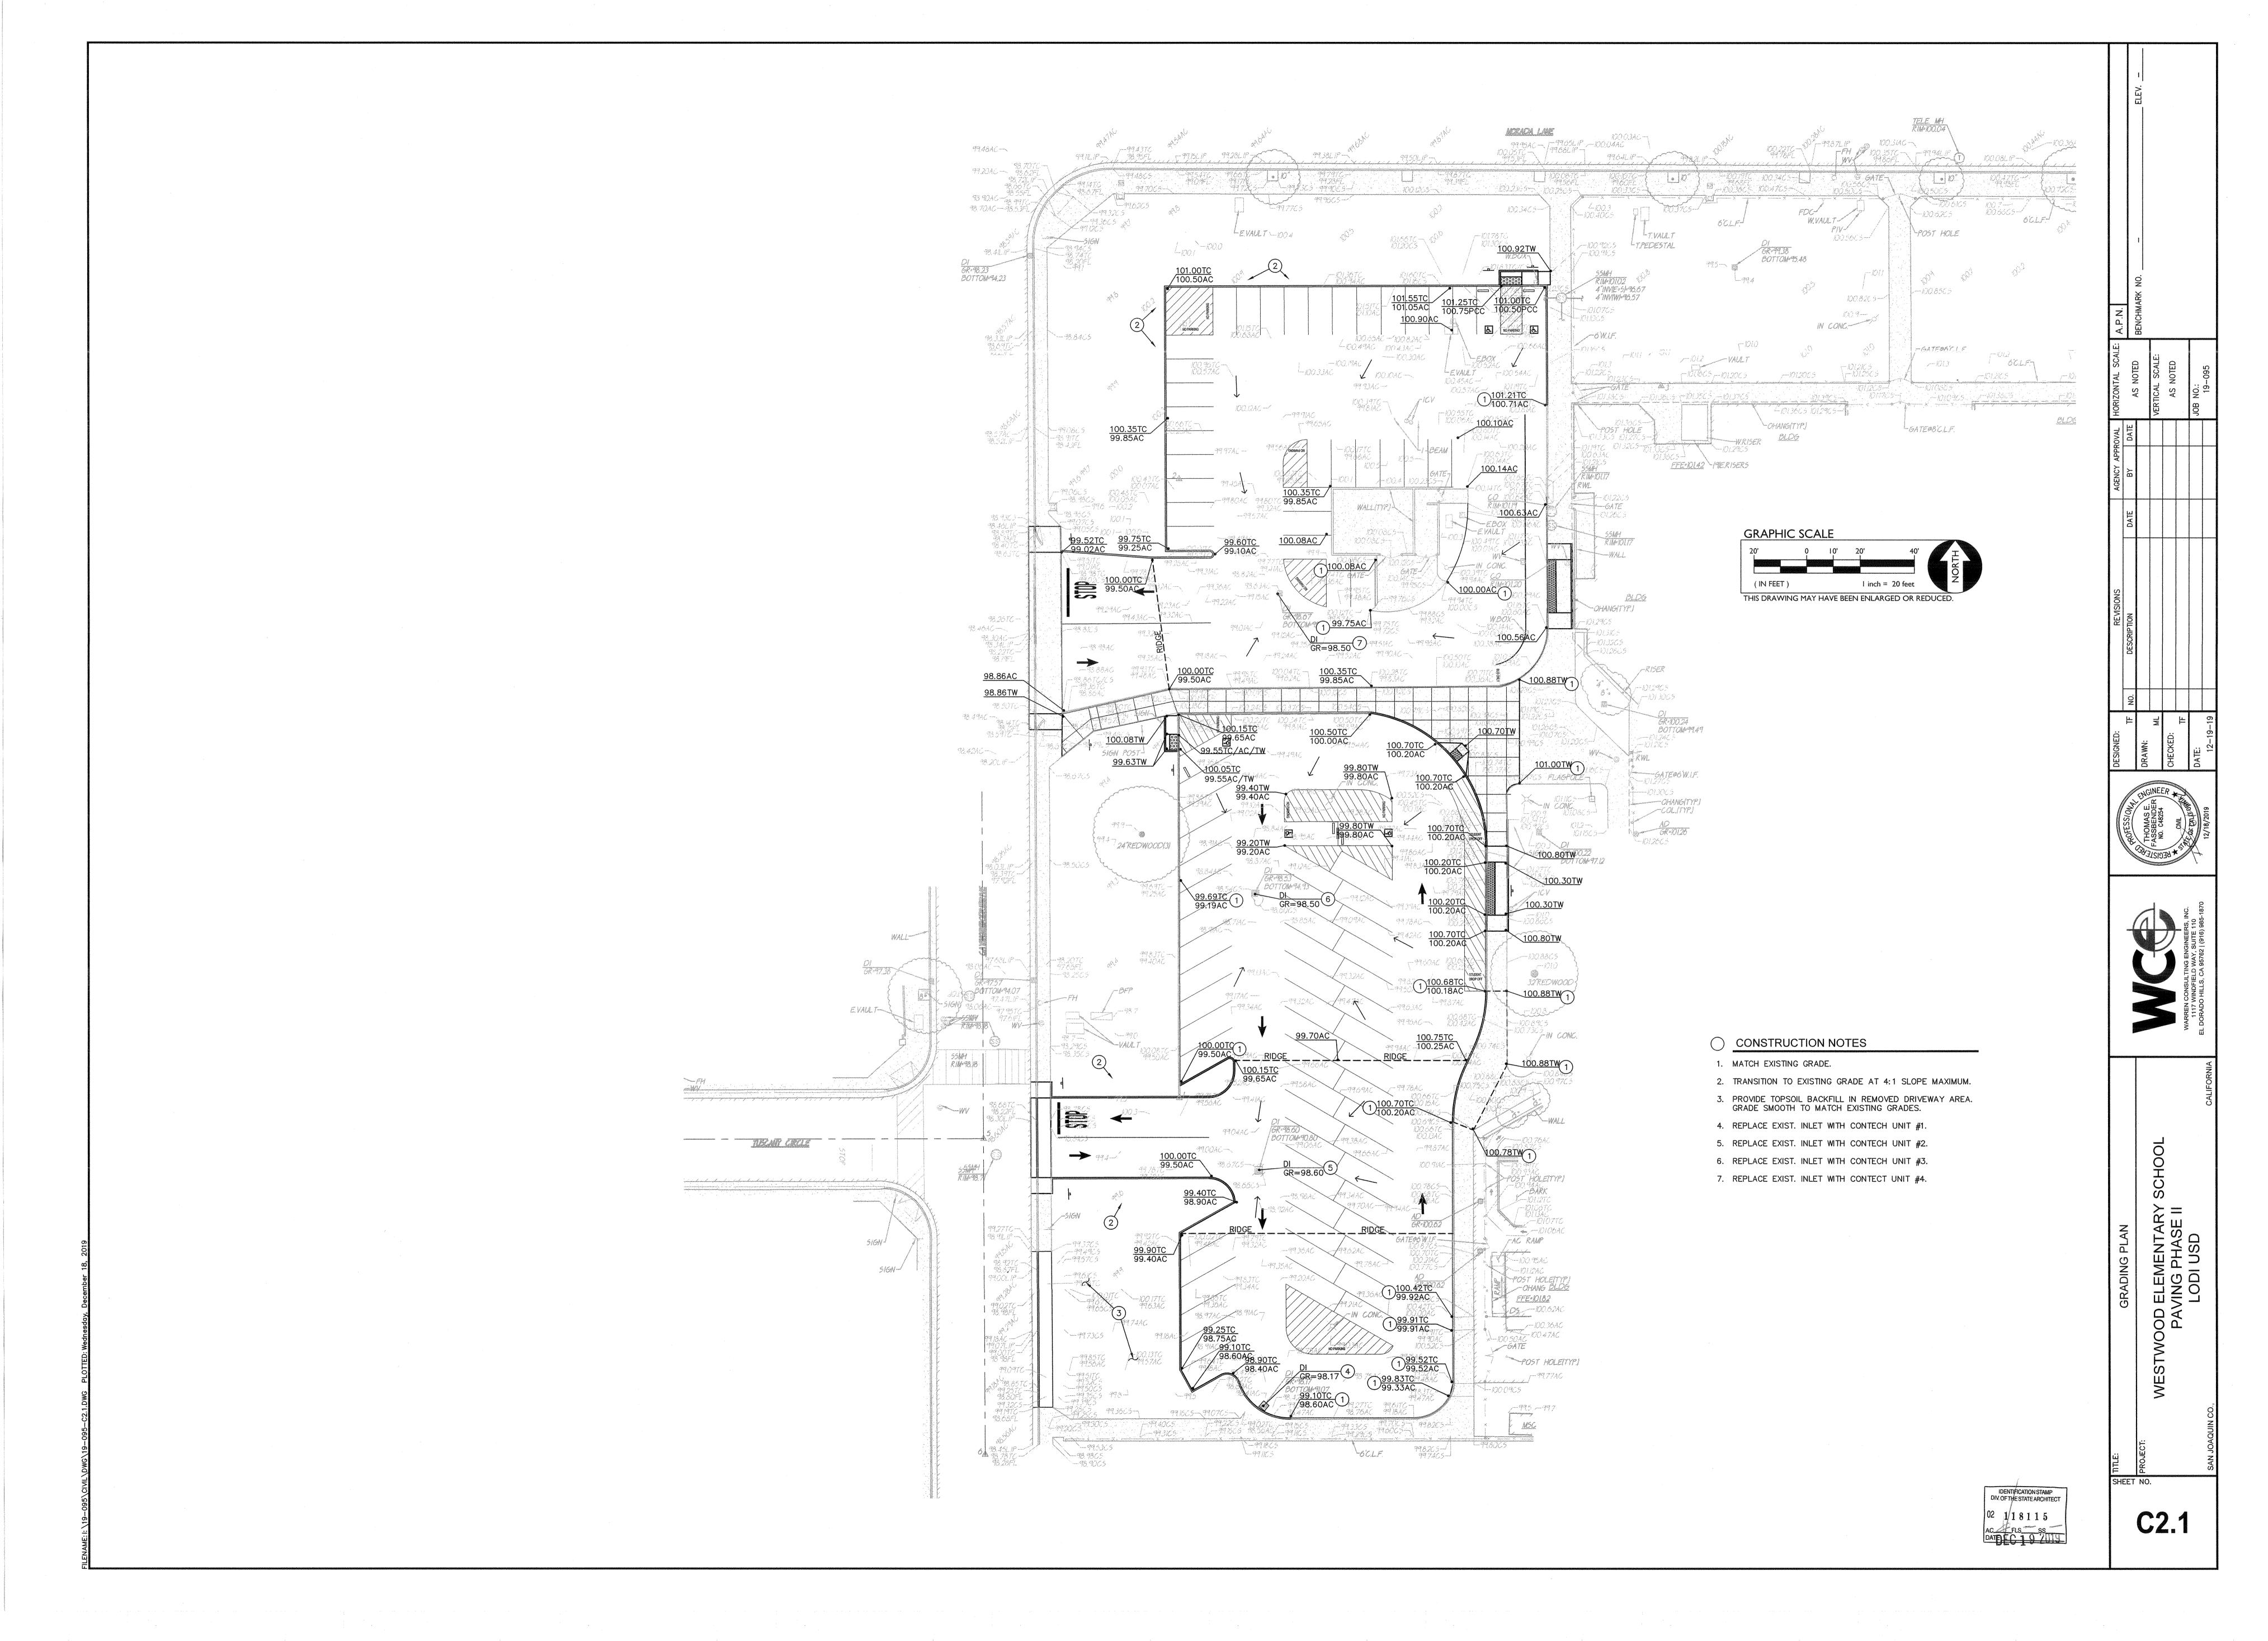

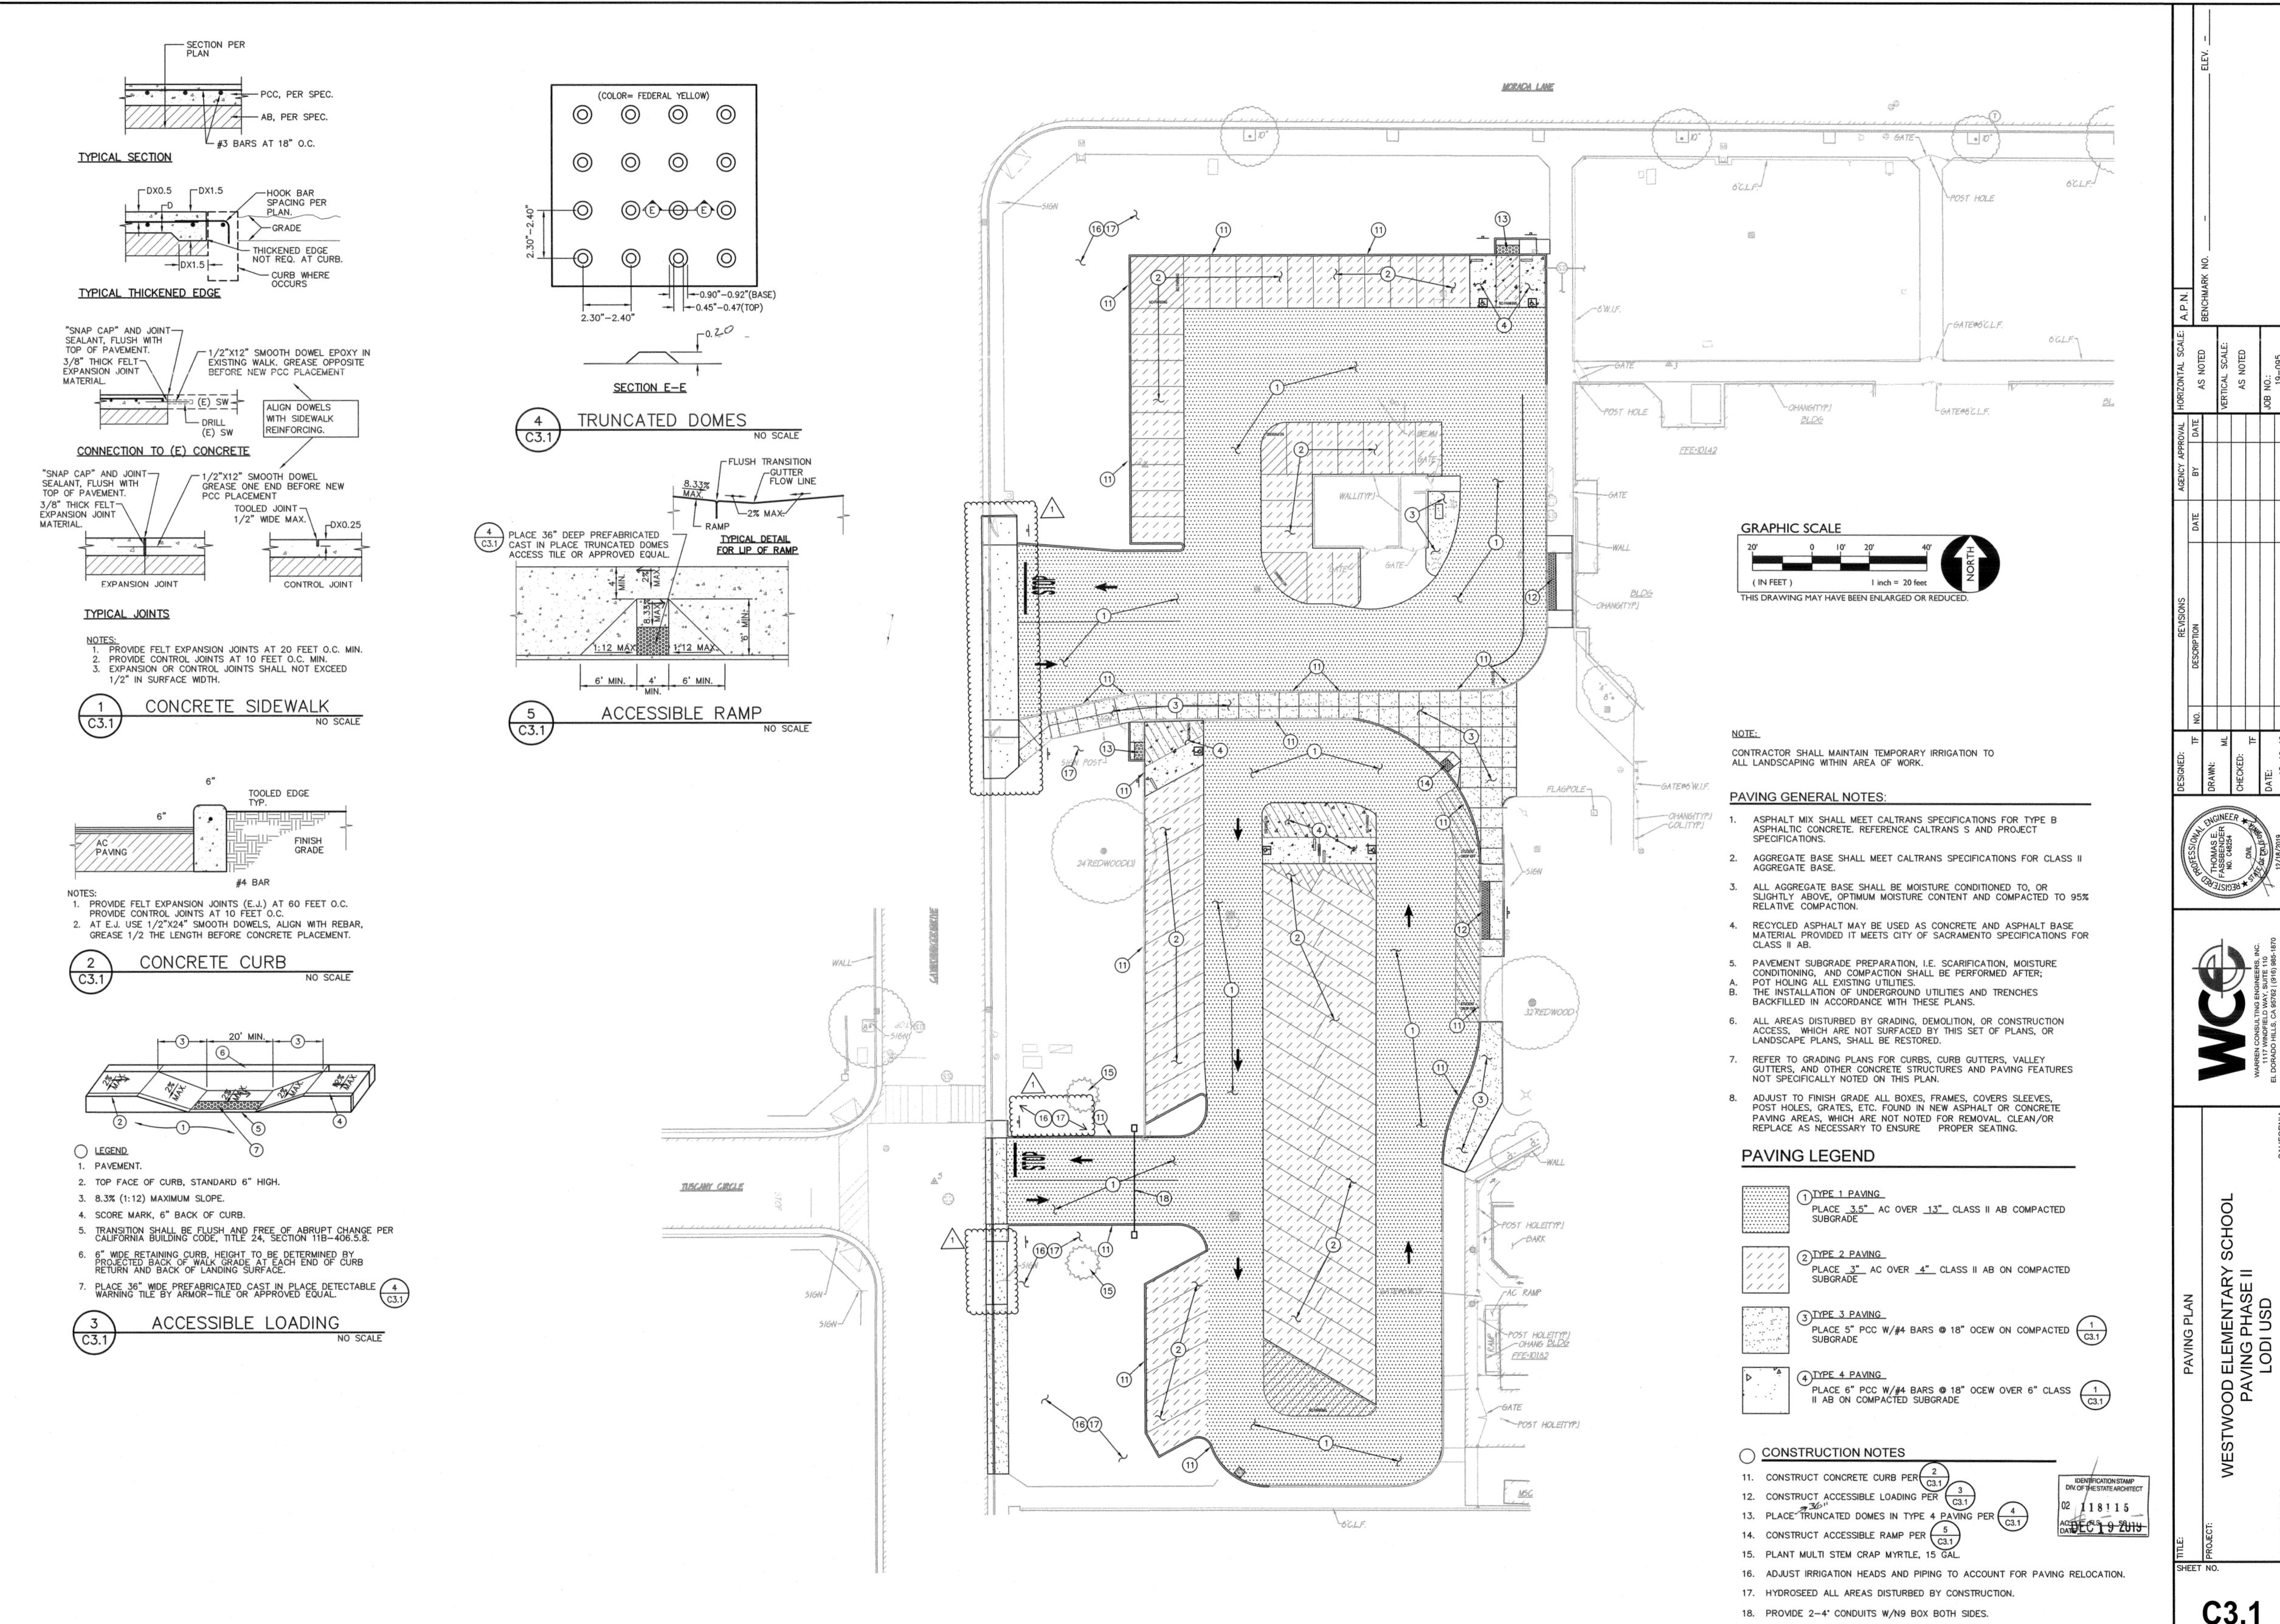


C3.1

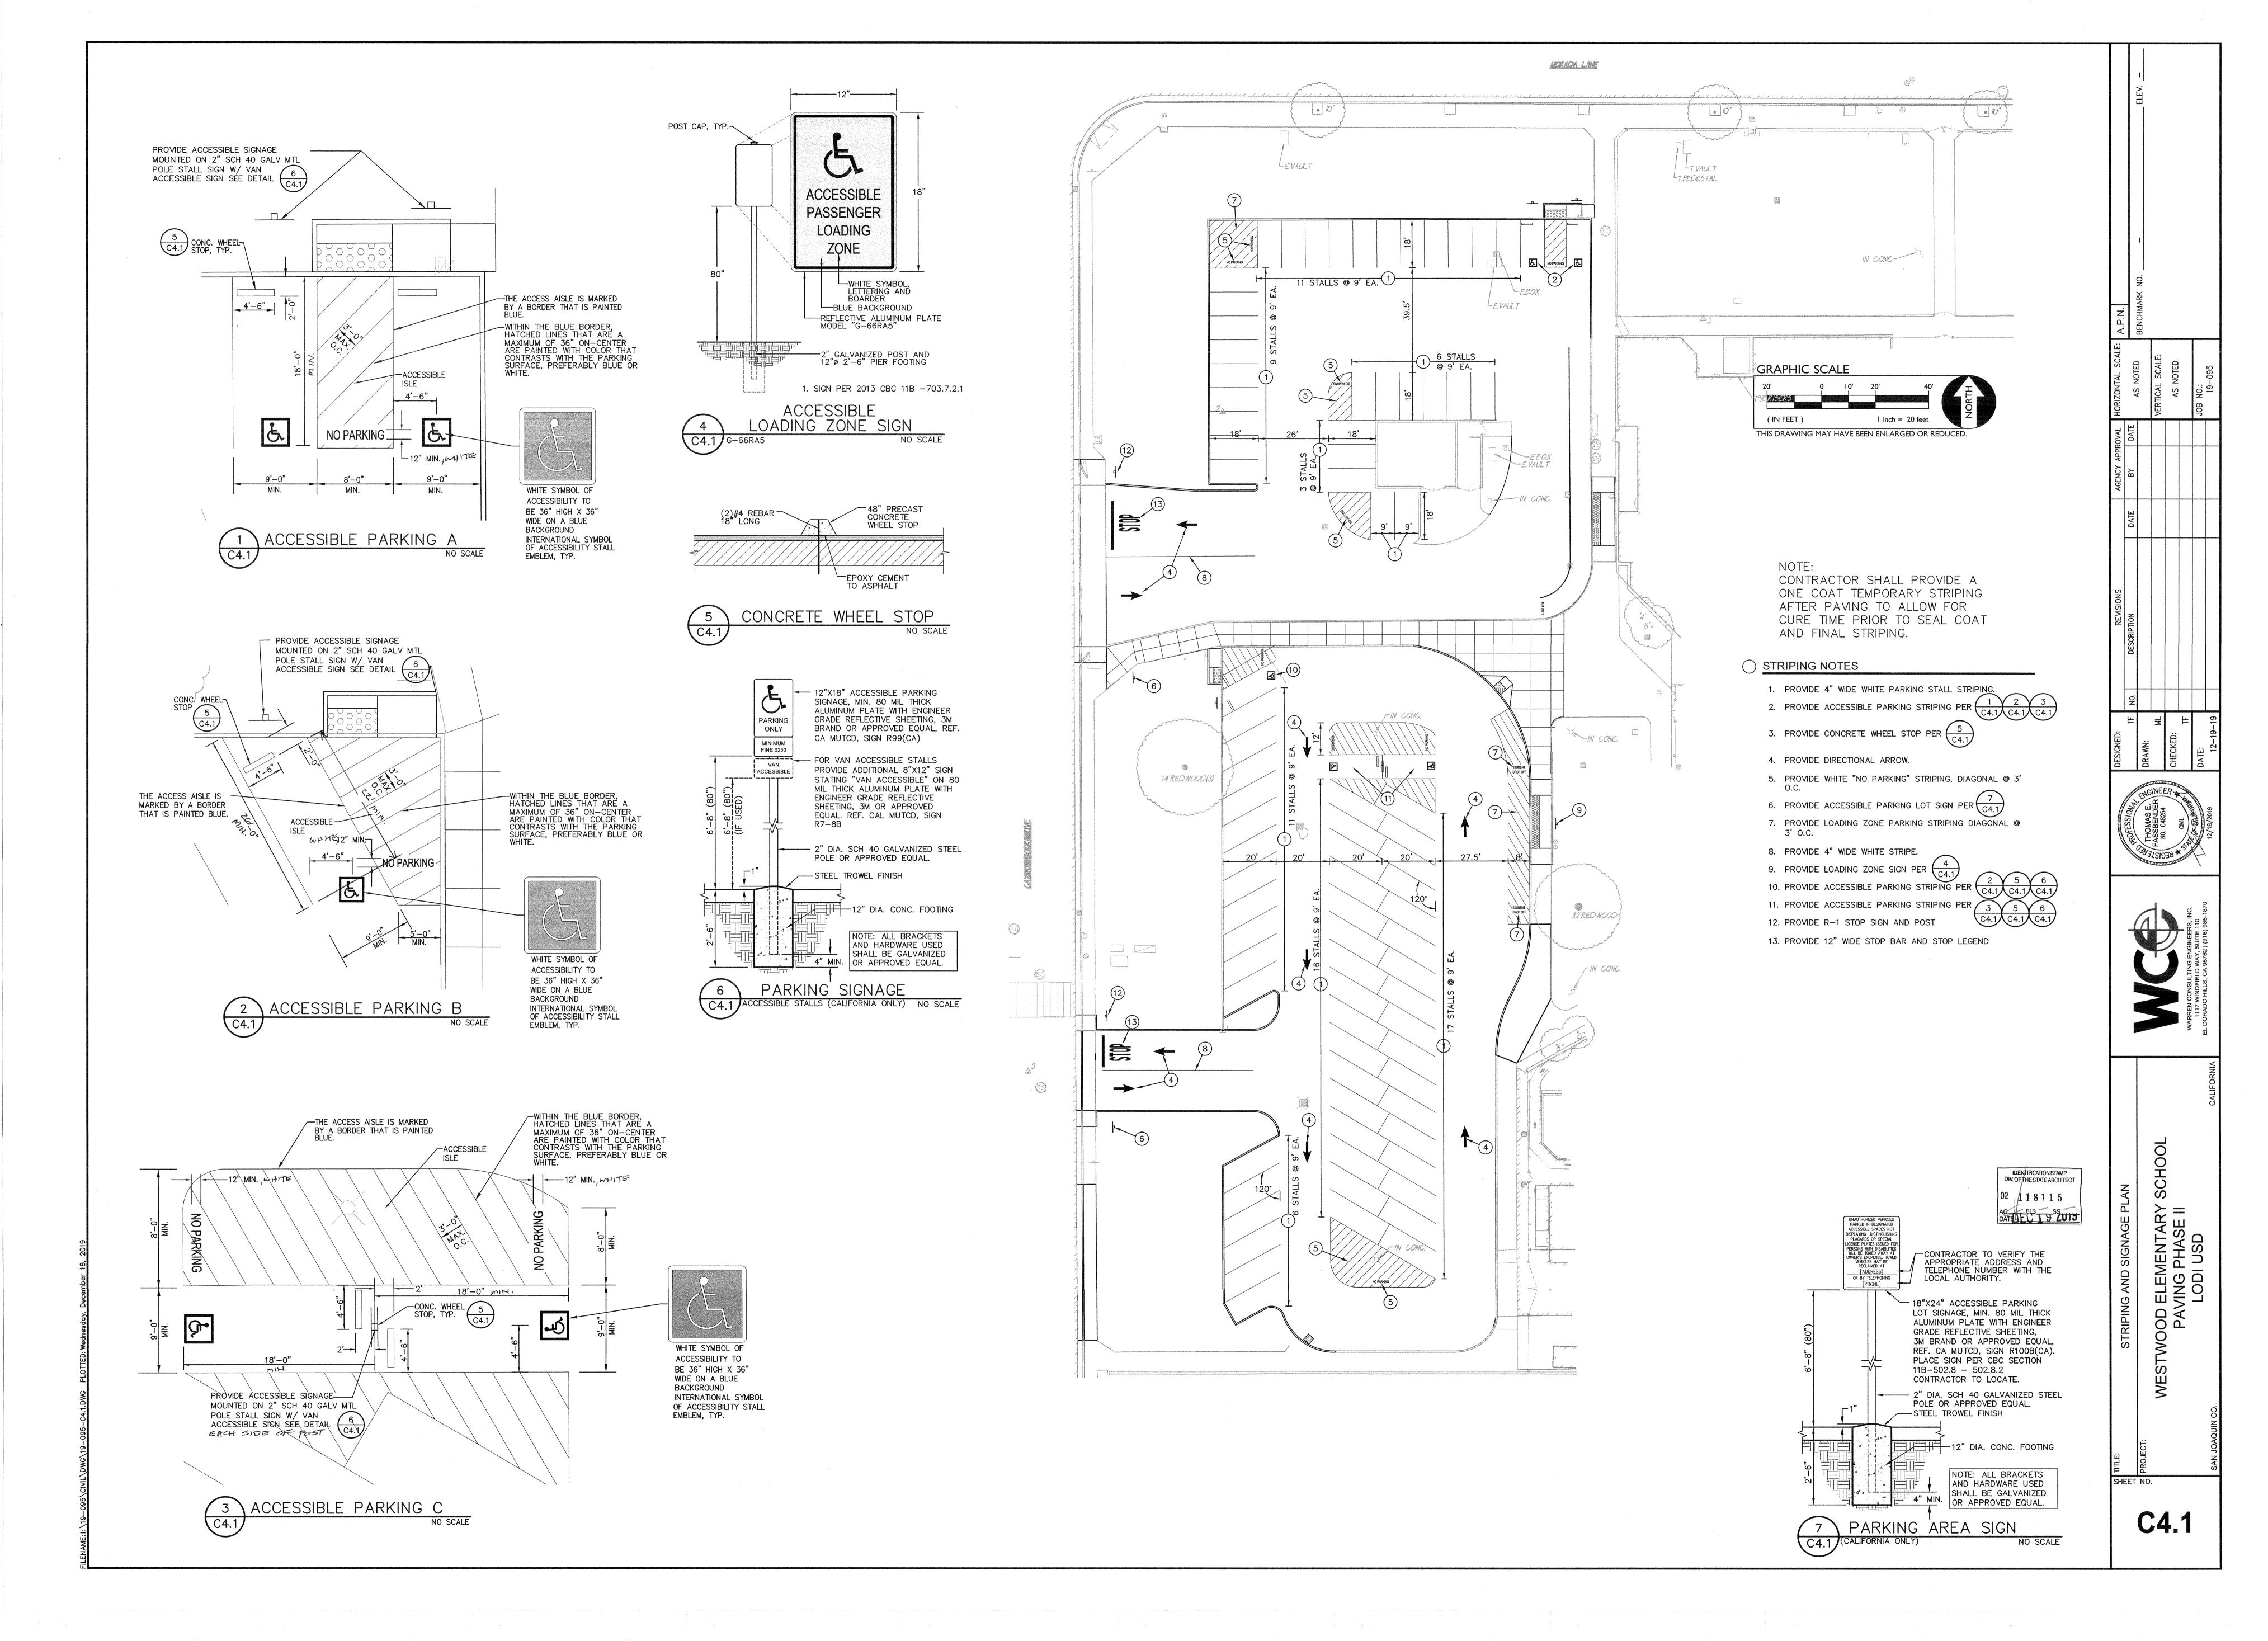

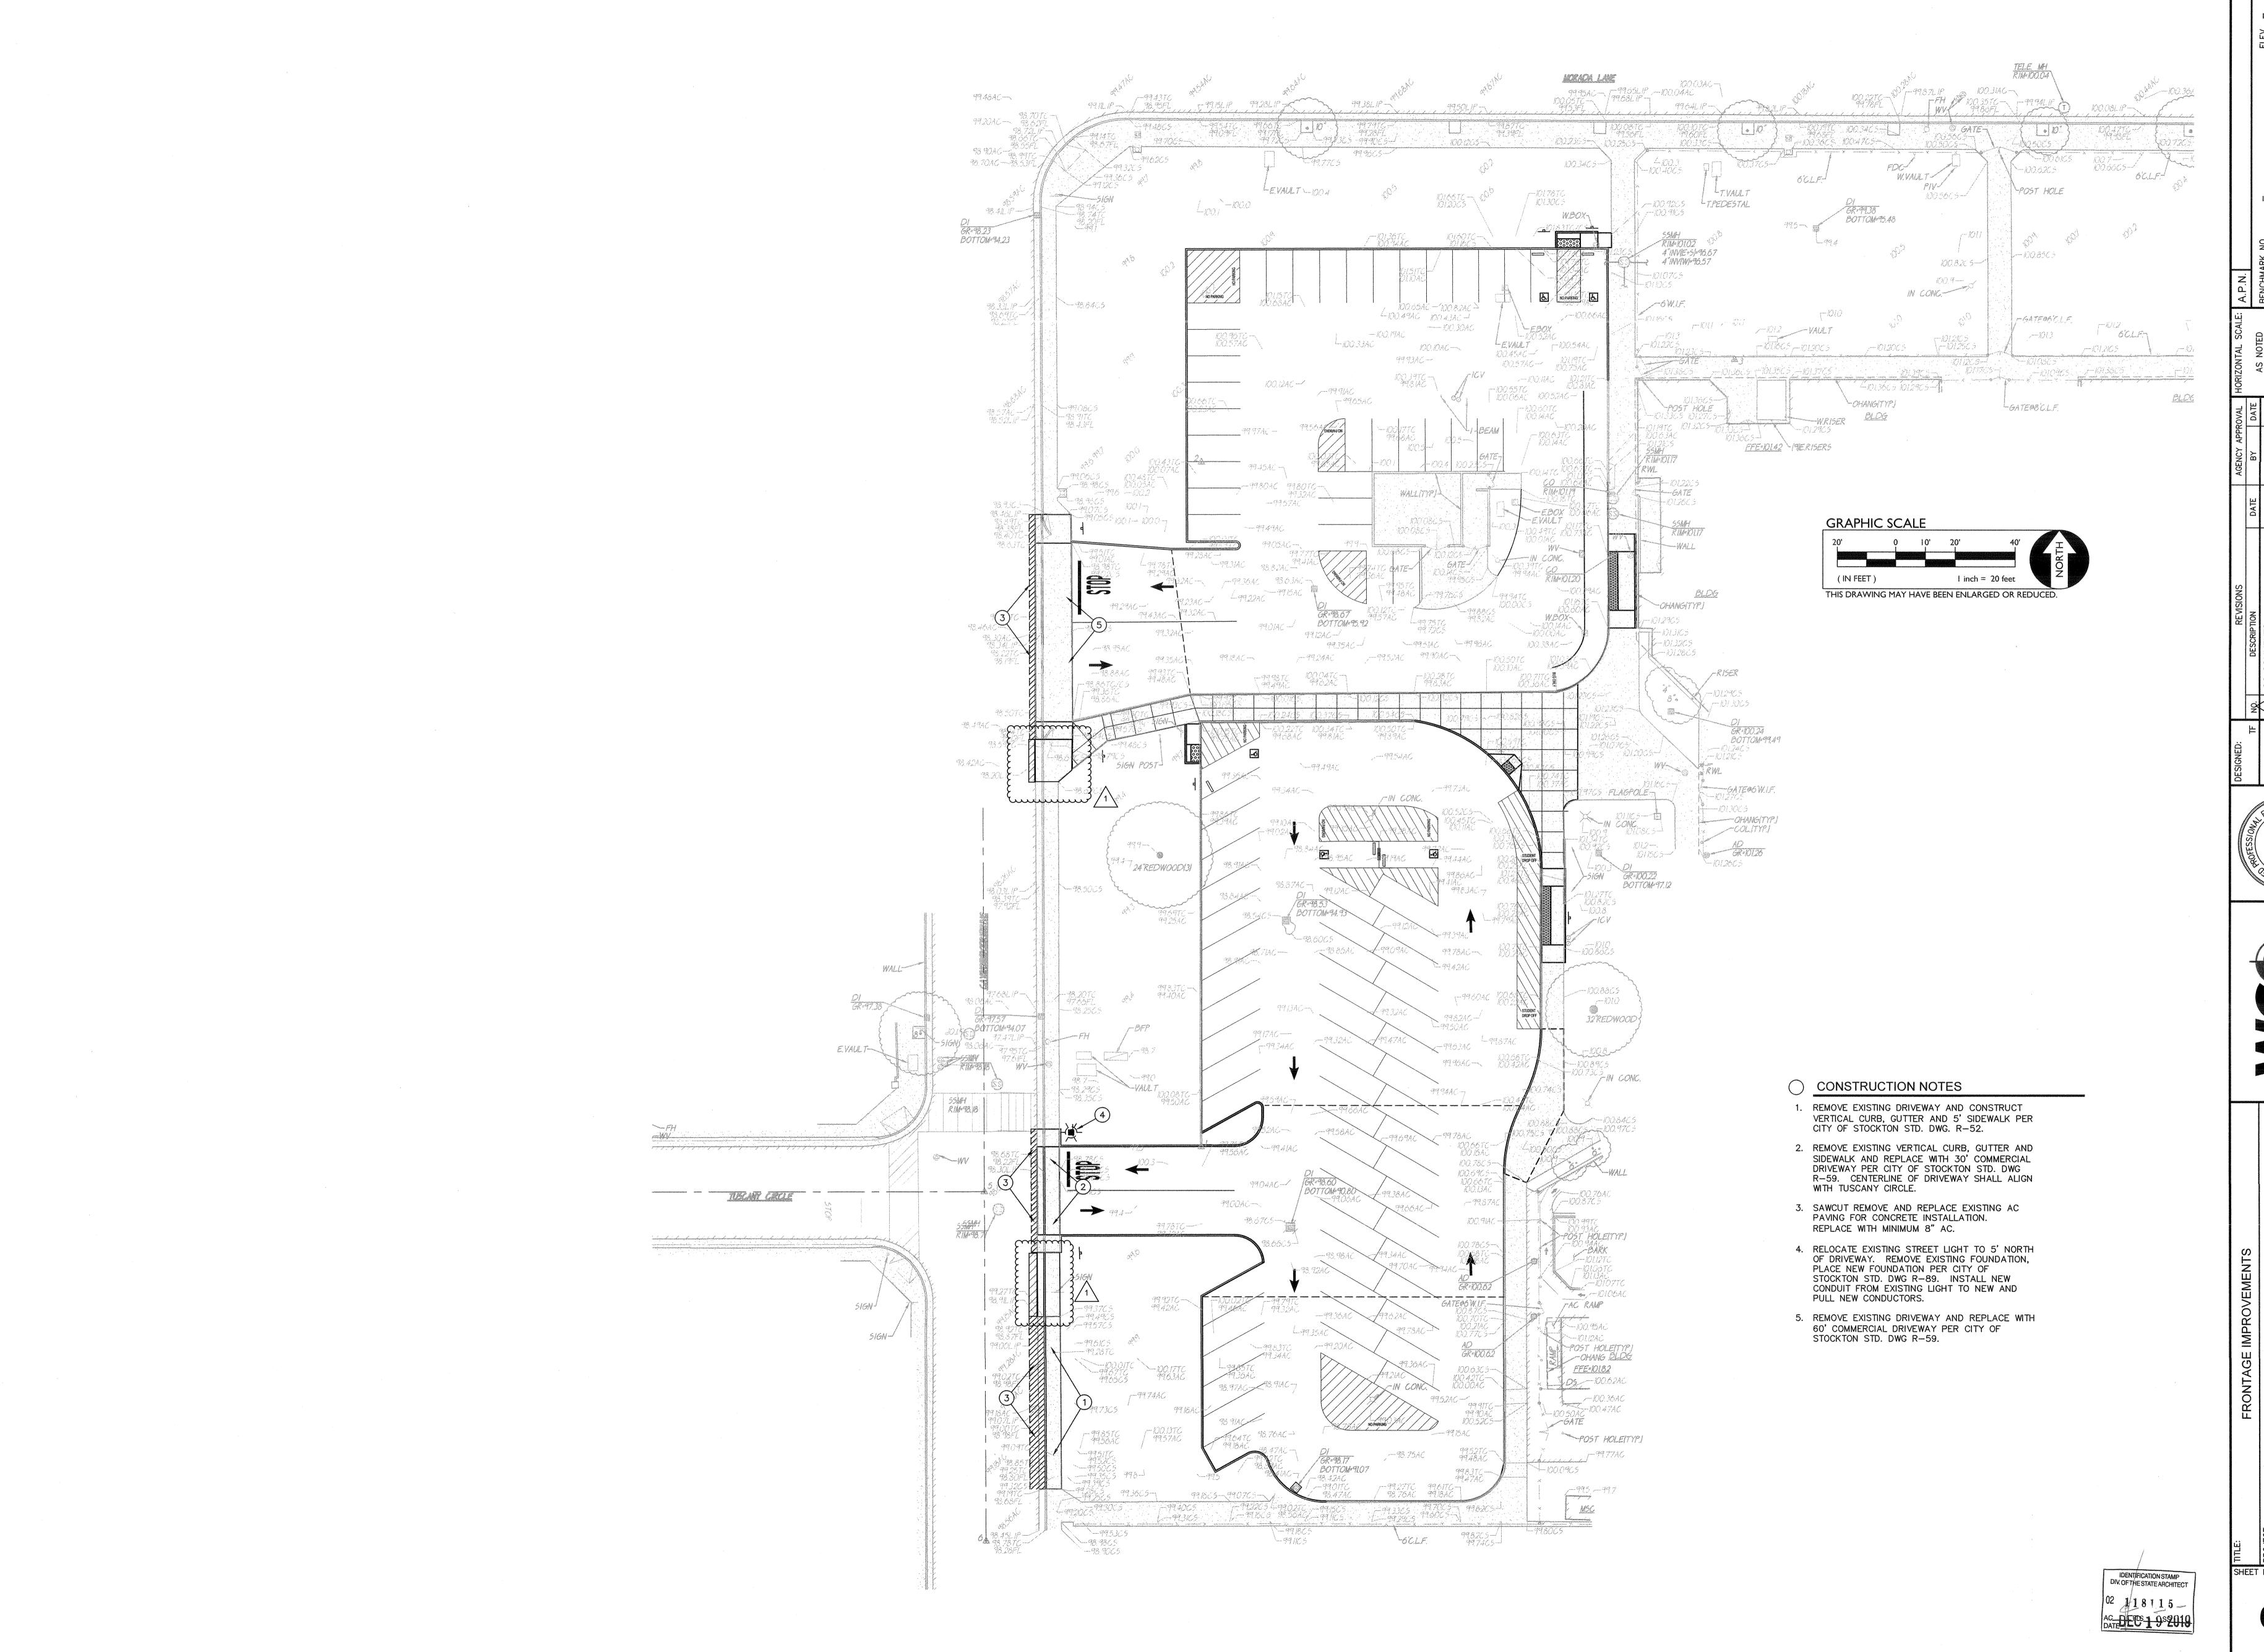

 AMN:
 Included in the common states and the common states and the common states are as a supervision of the common states are as a supervision state are as a super

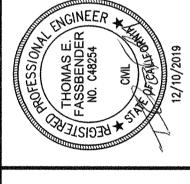



SCHOOL

VESTWOOD ELEMENTARY SCHO
PAVING PHASE II

C5.1