


CREEKSIDE ELEMENTARY SCHOOL PAVING LODI USD


2515 ESTATE DR., STOCKTON CA. 9520

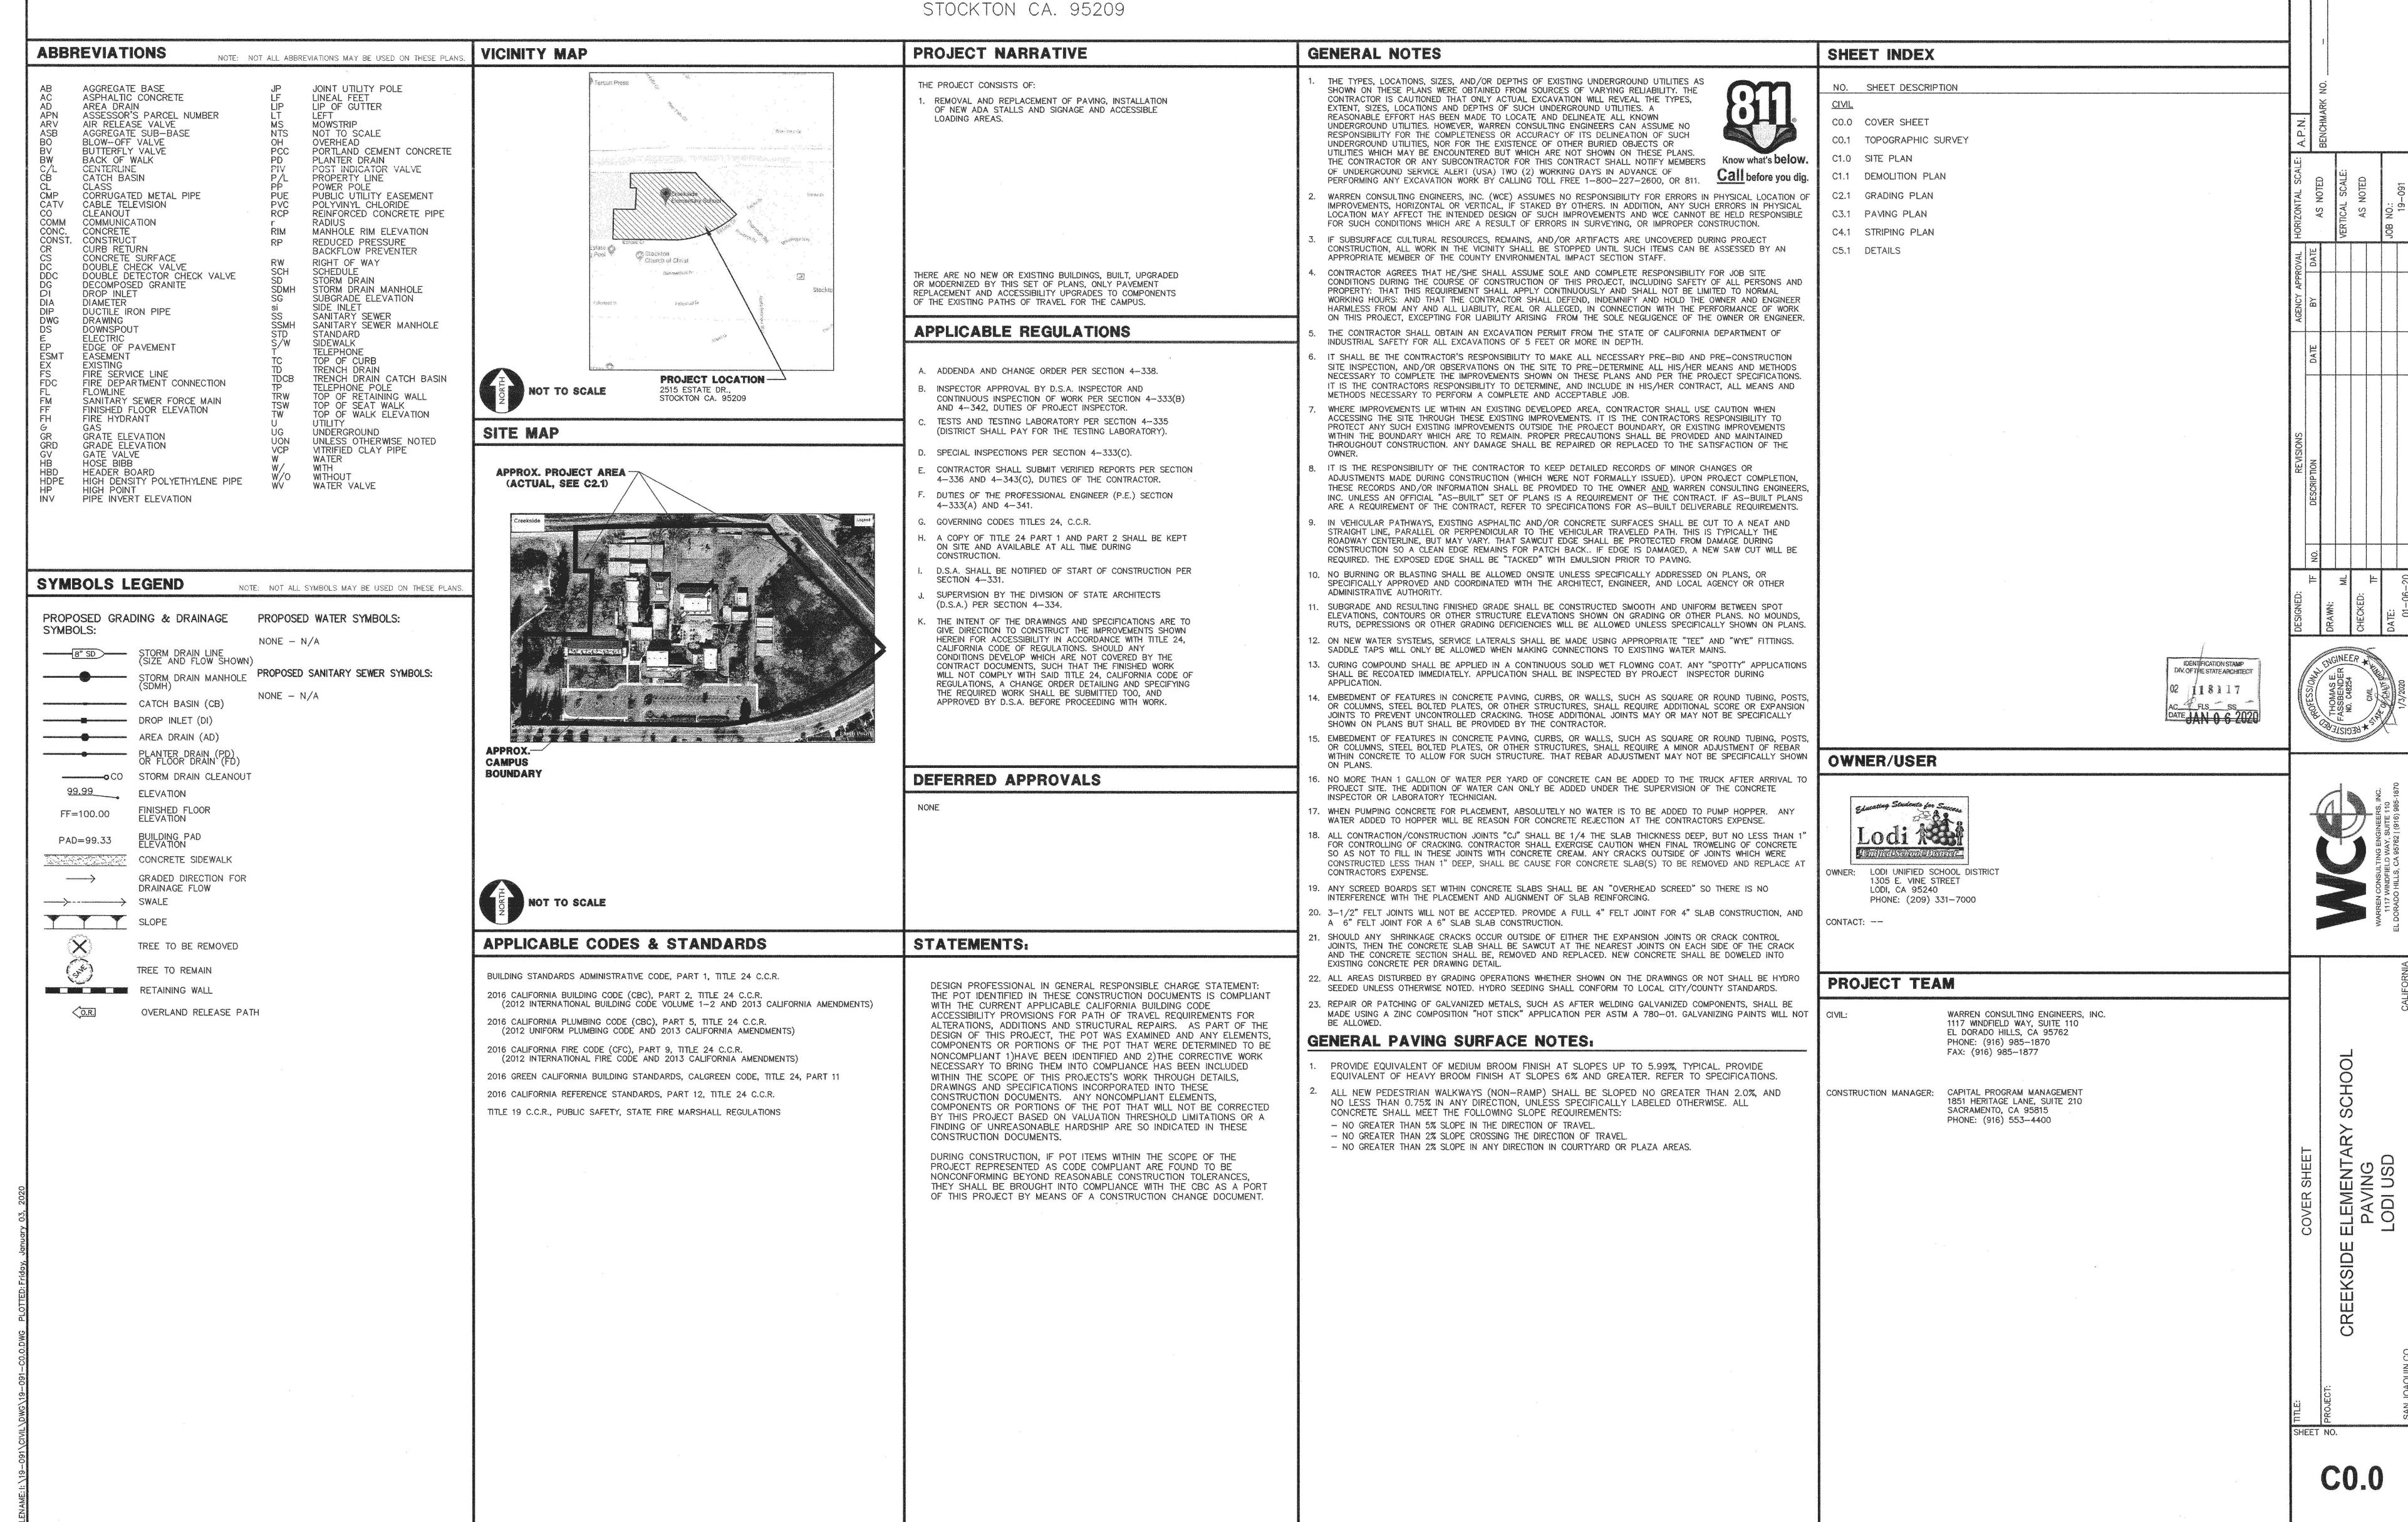


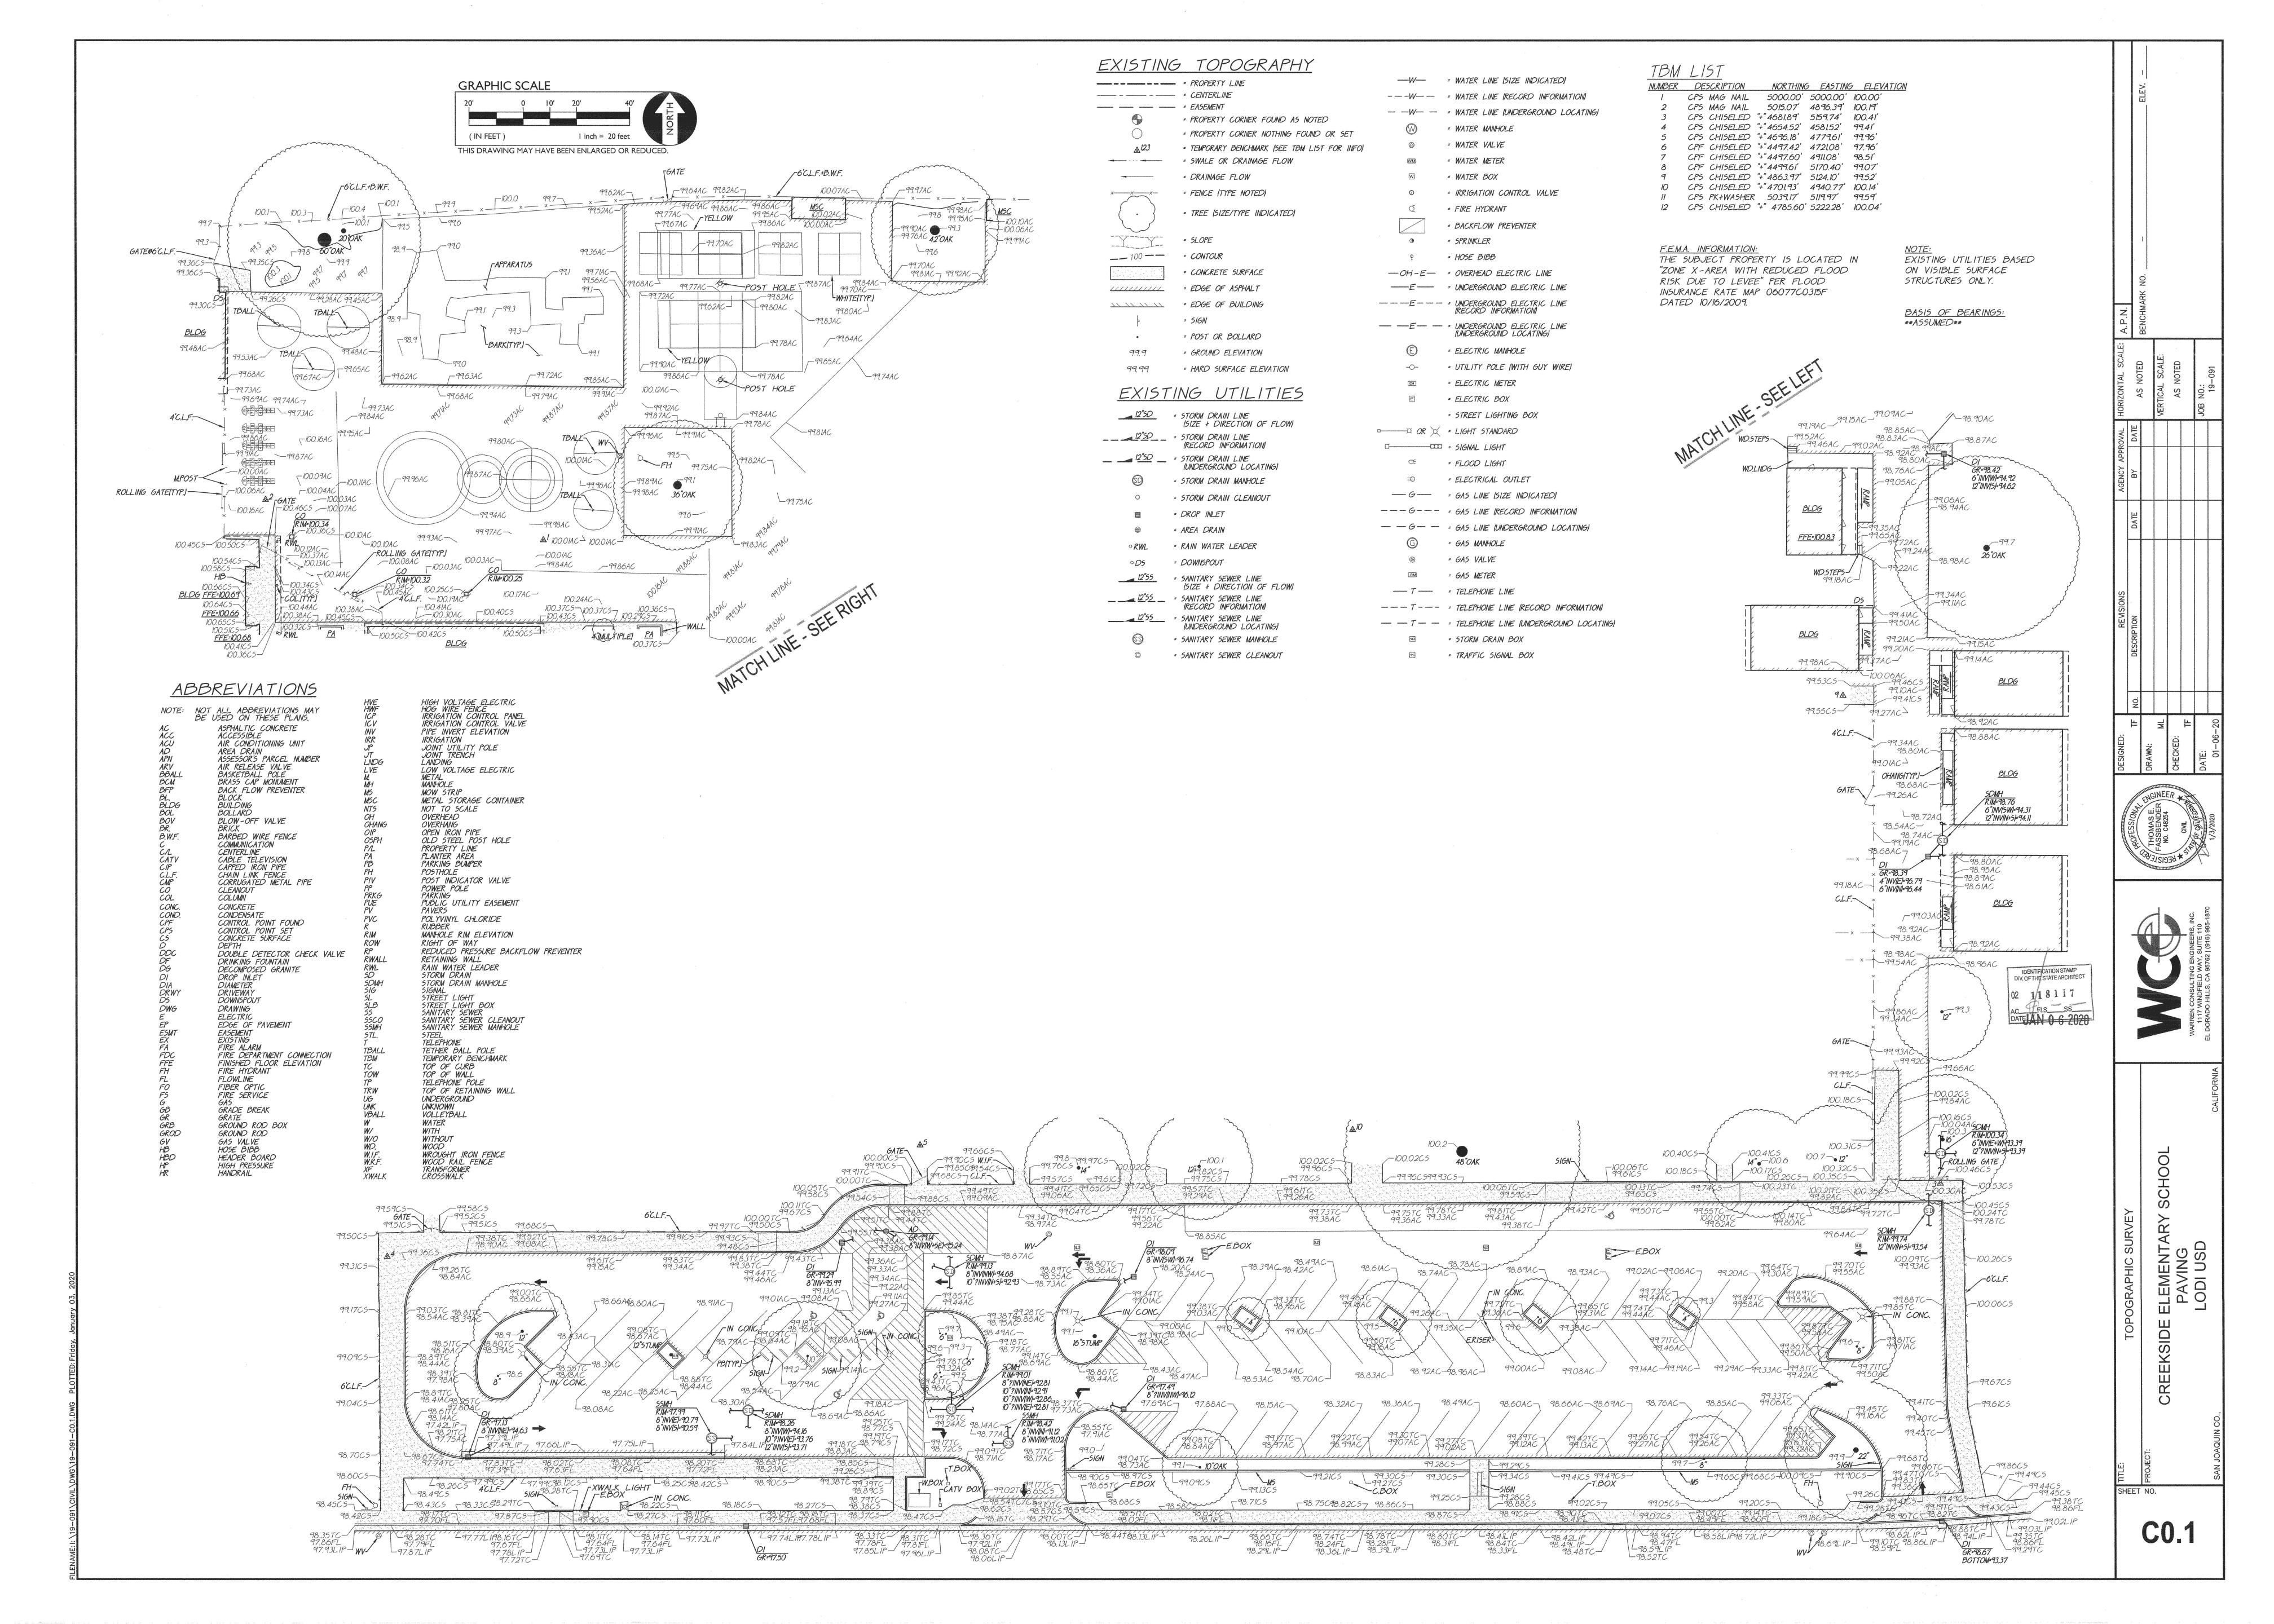


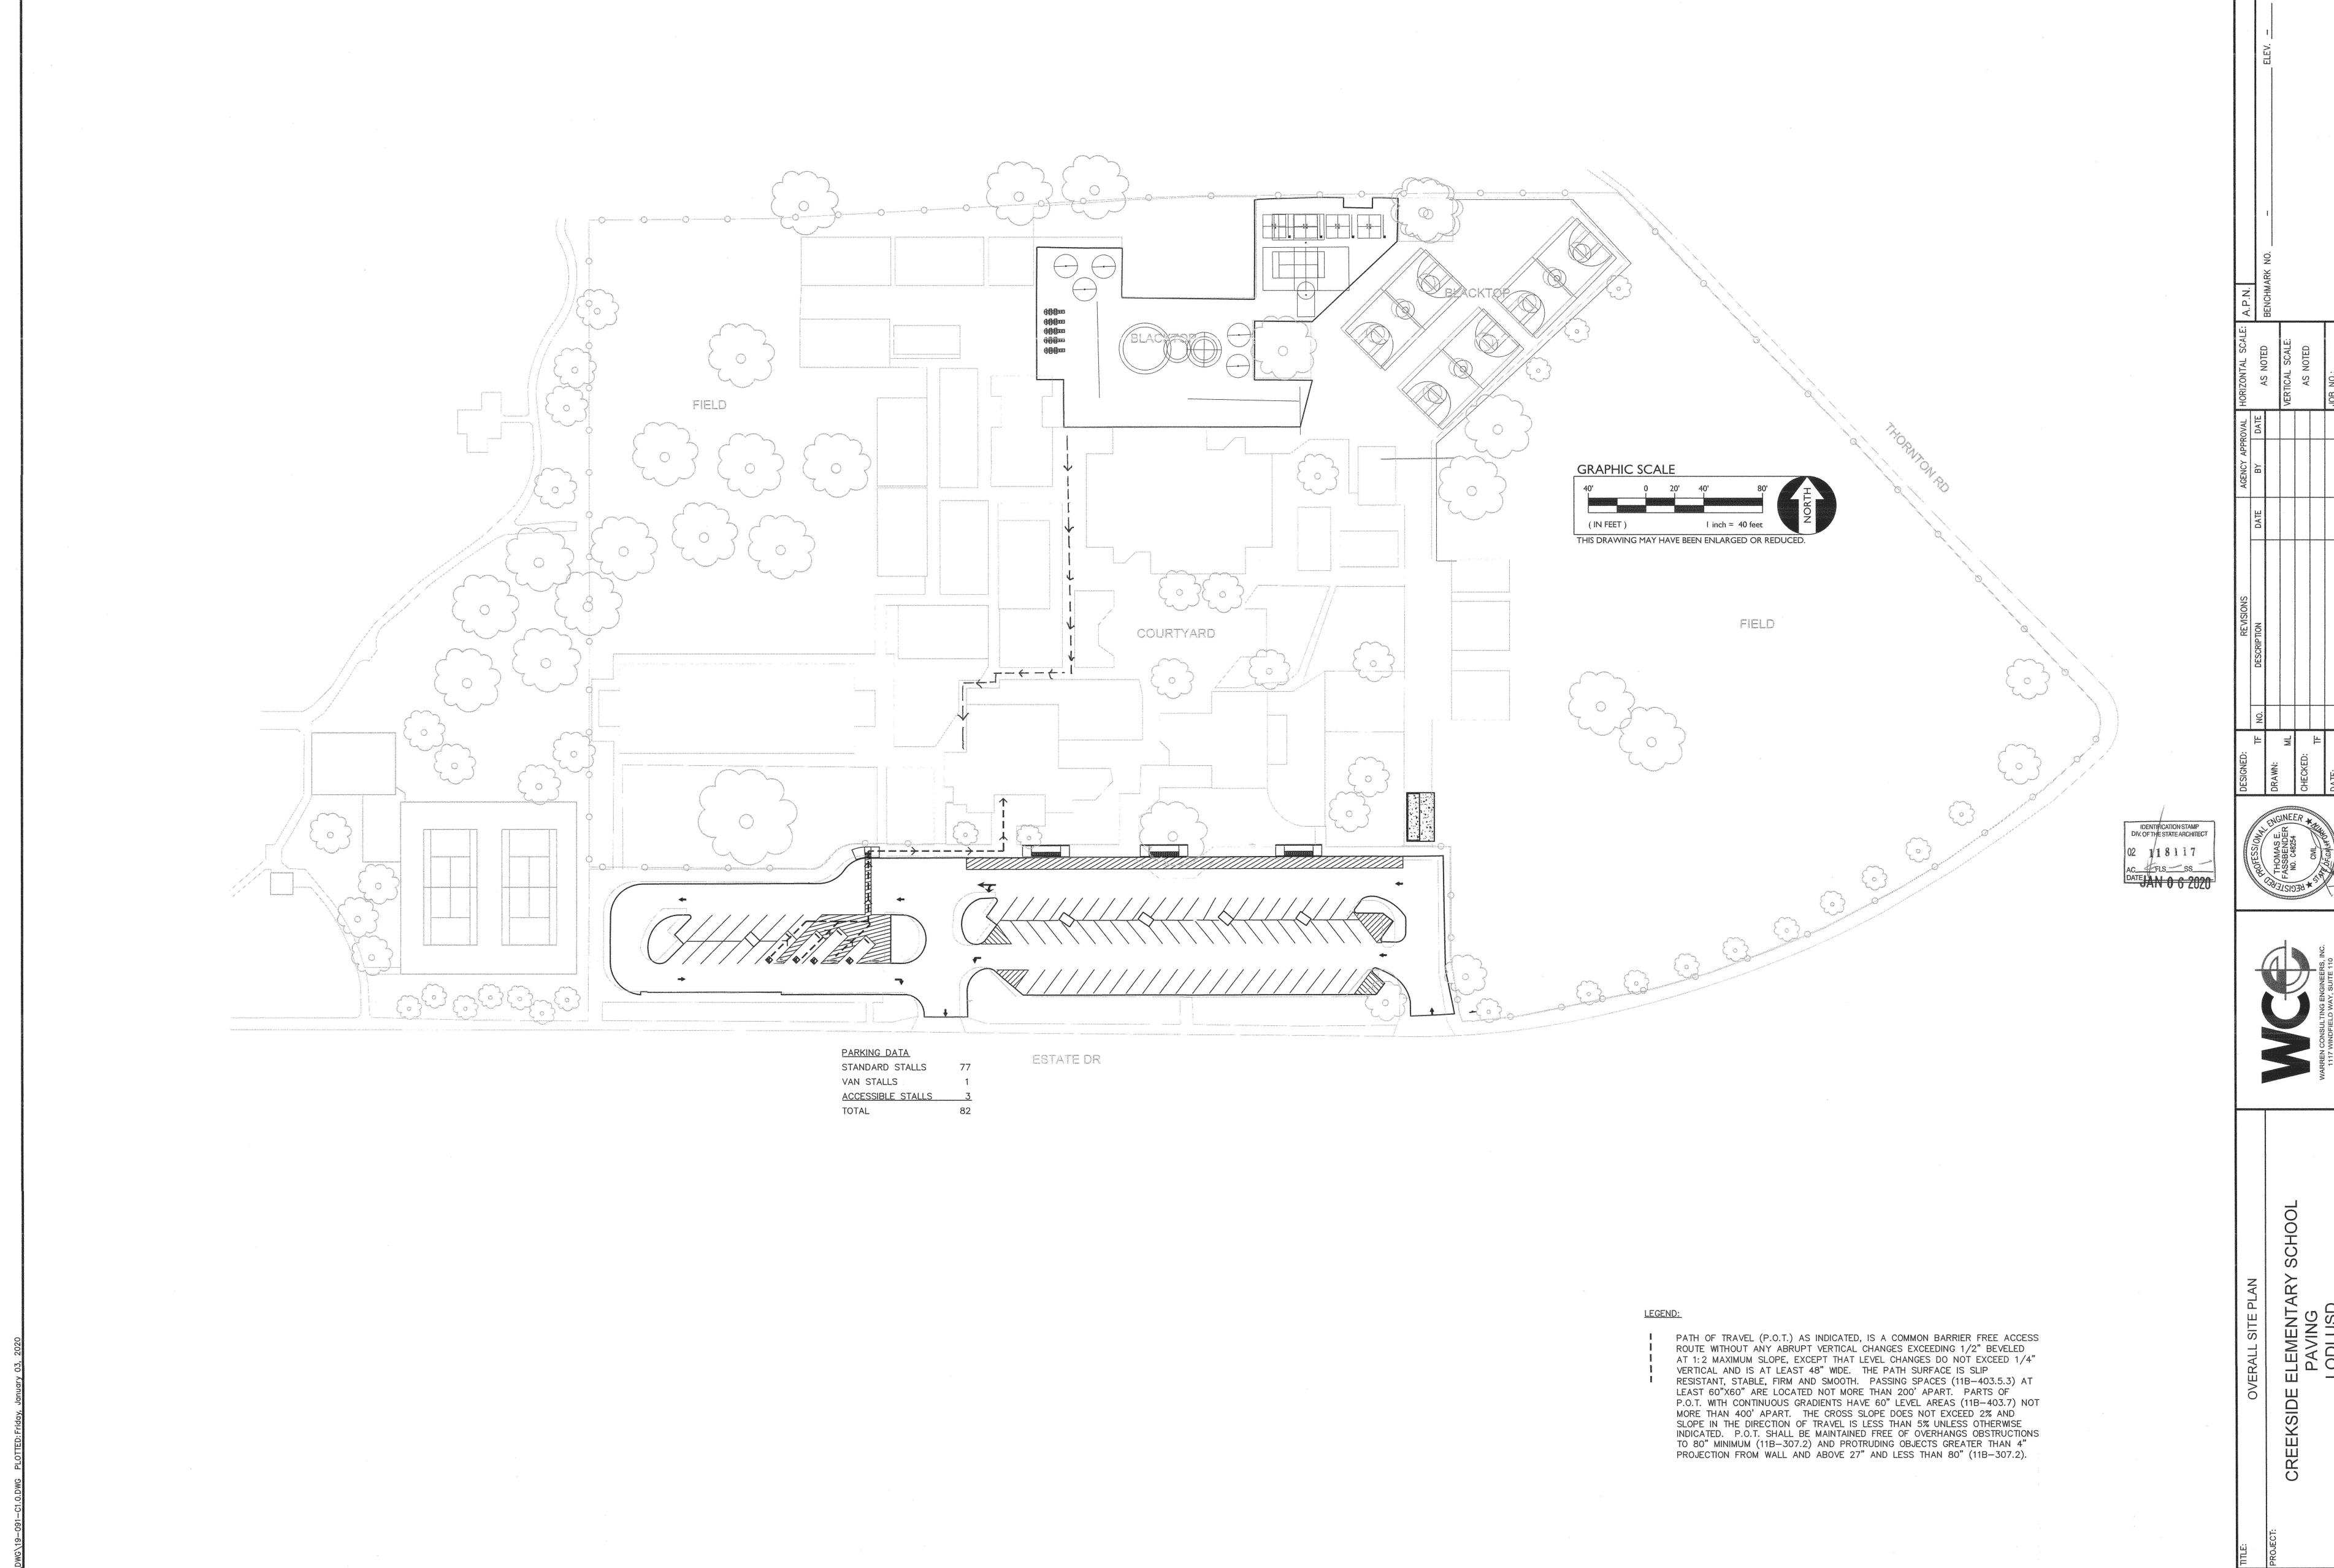



ET NO.

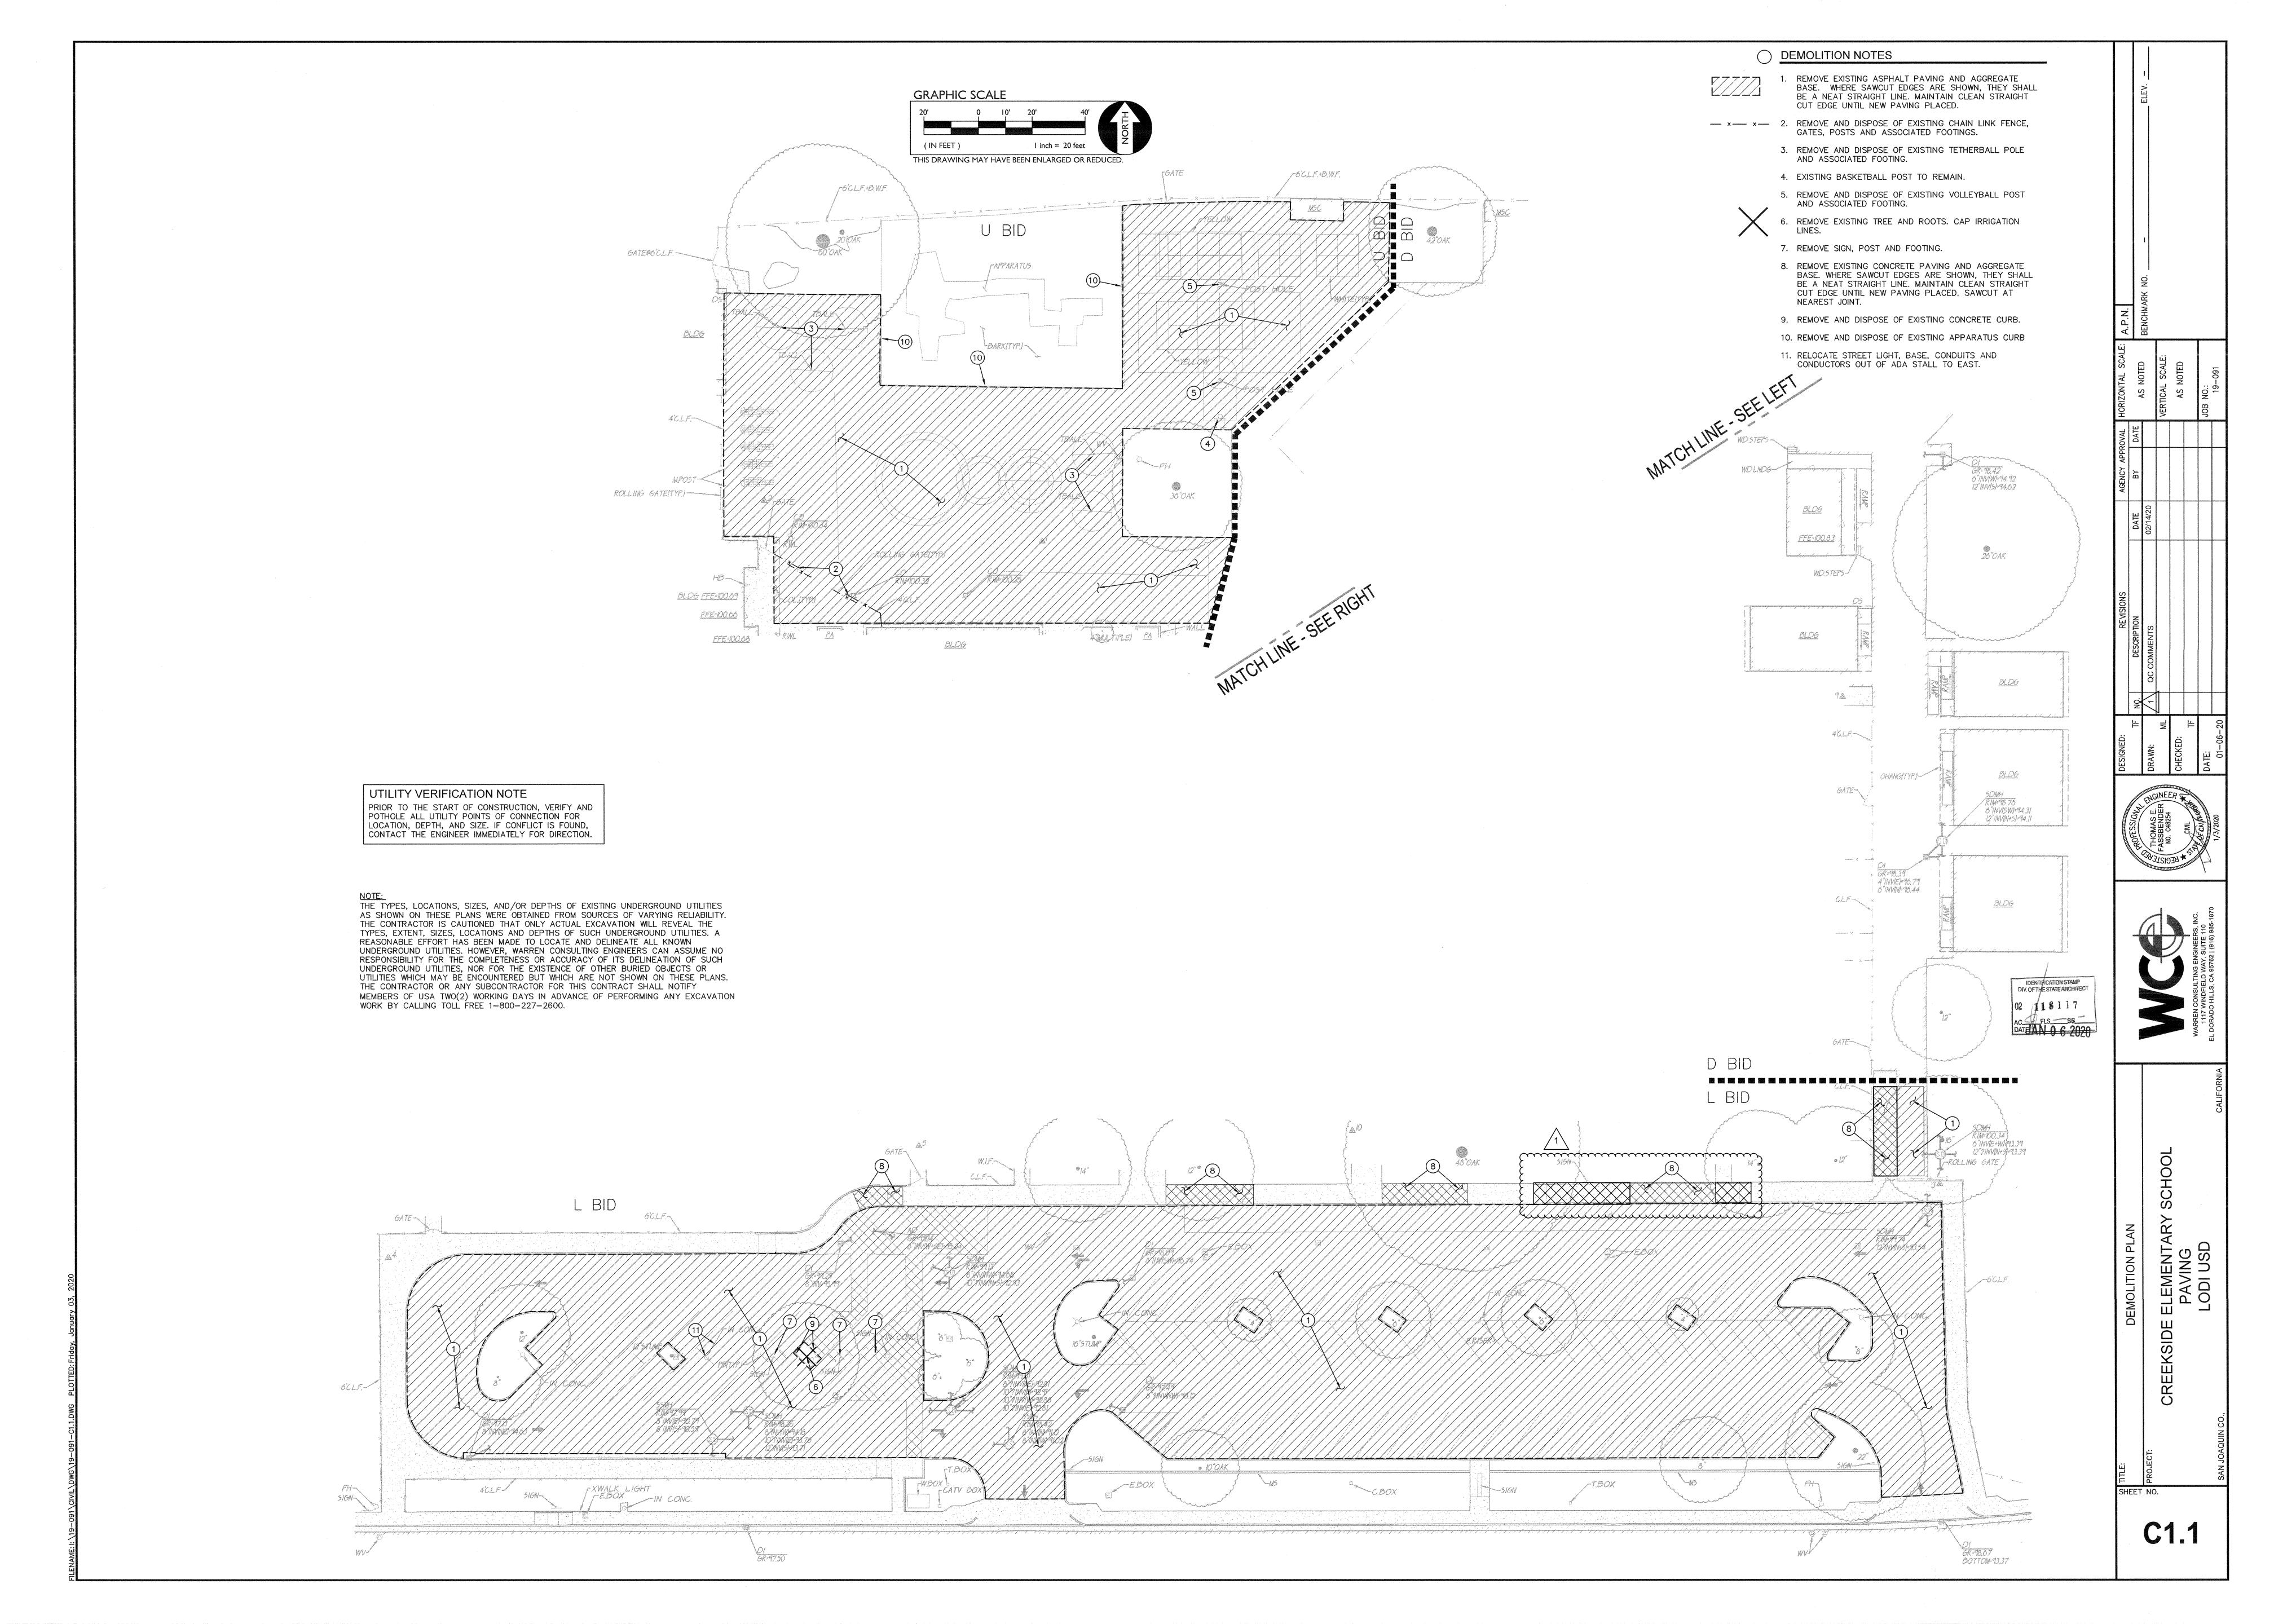

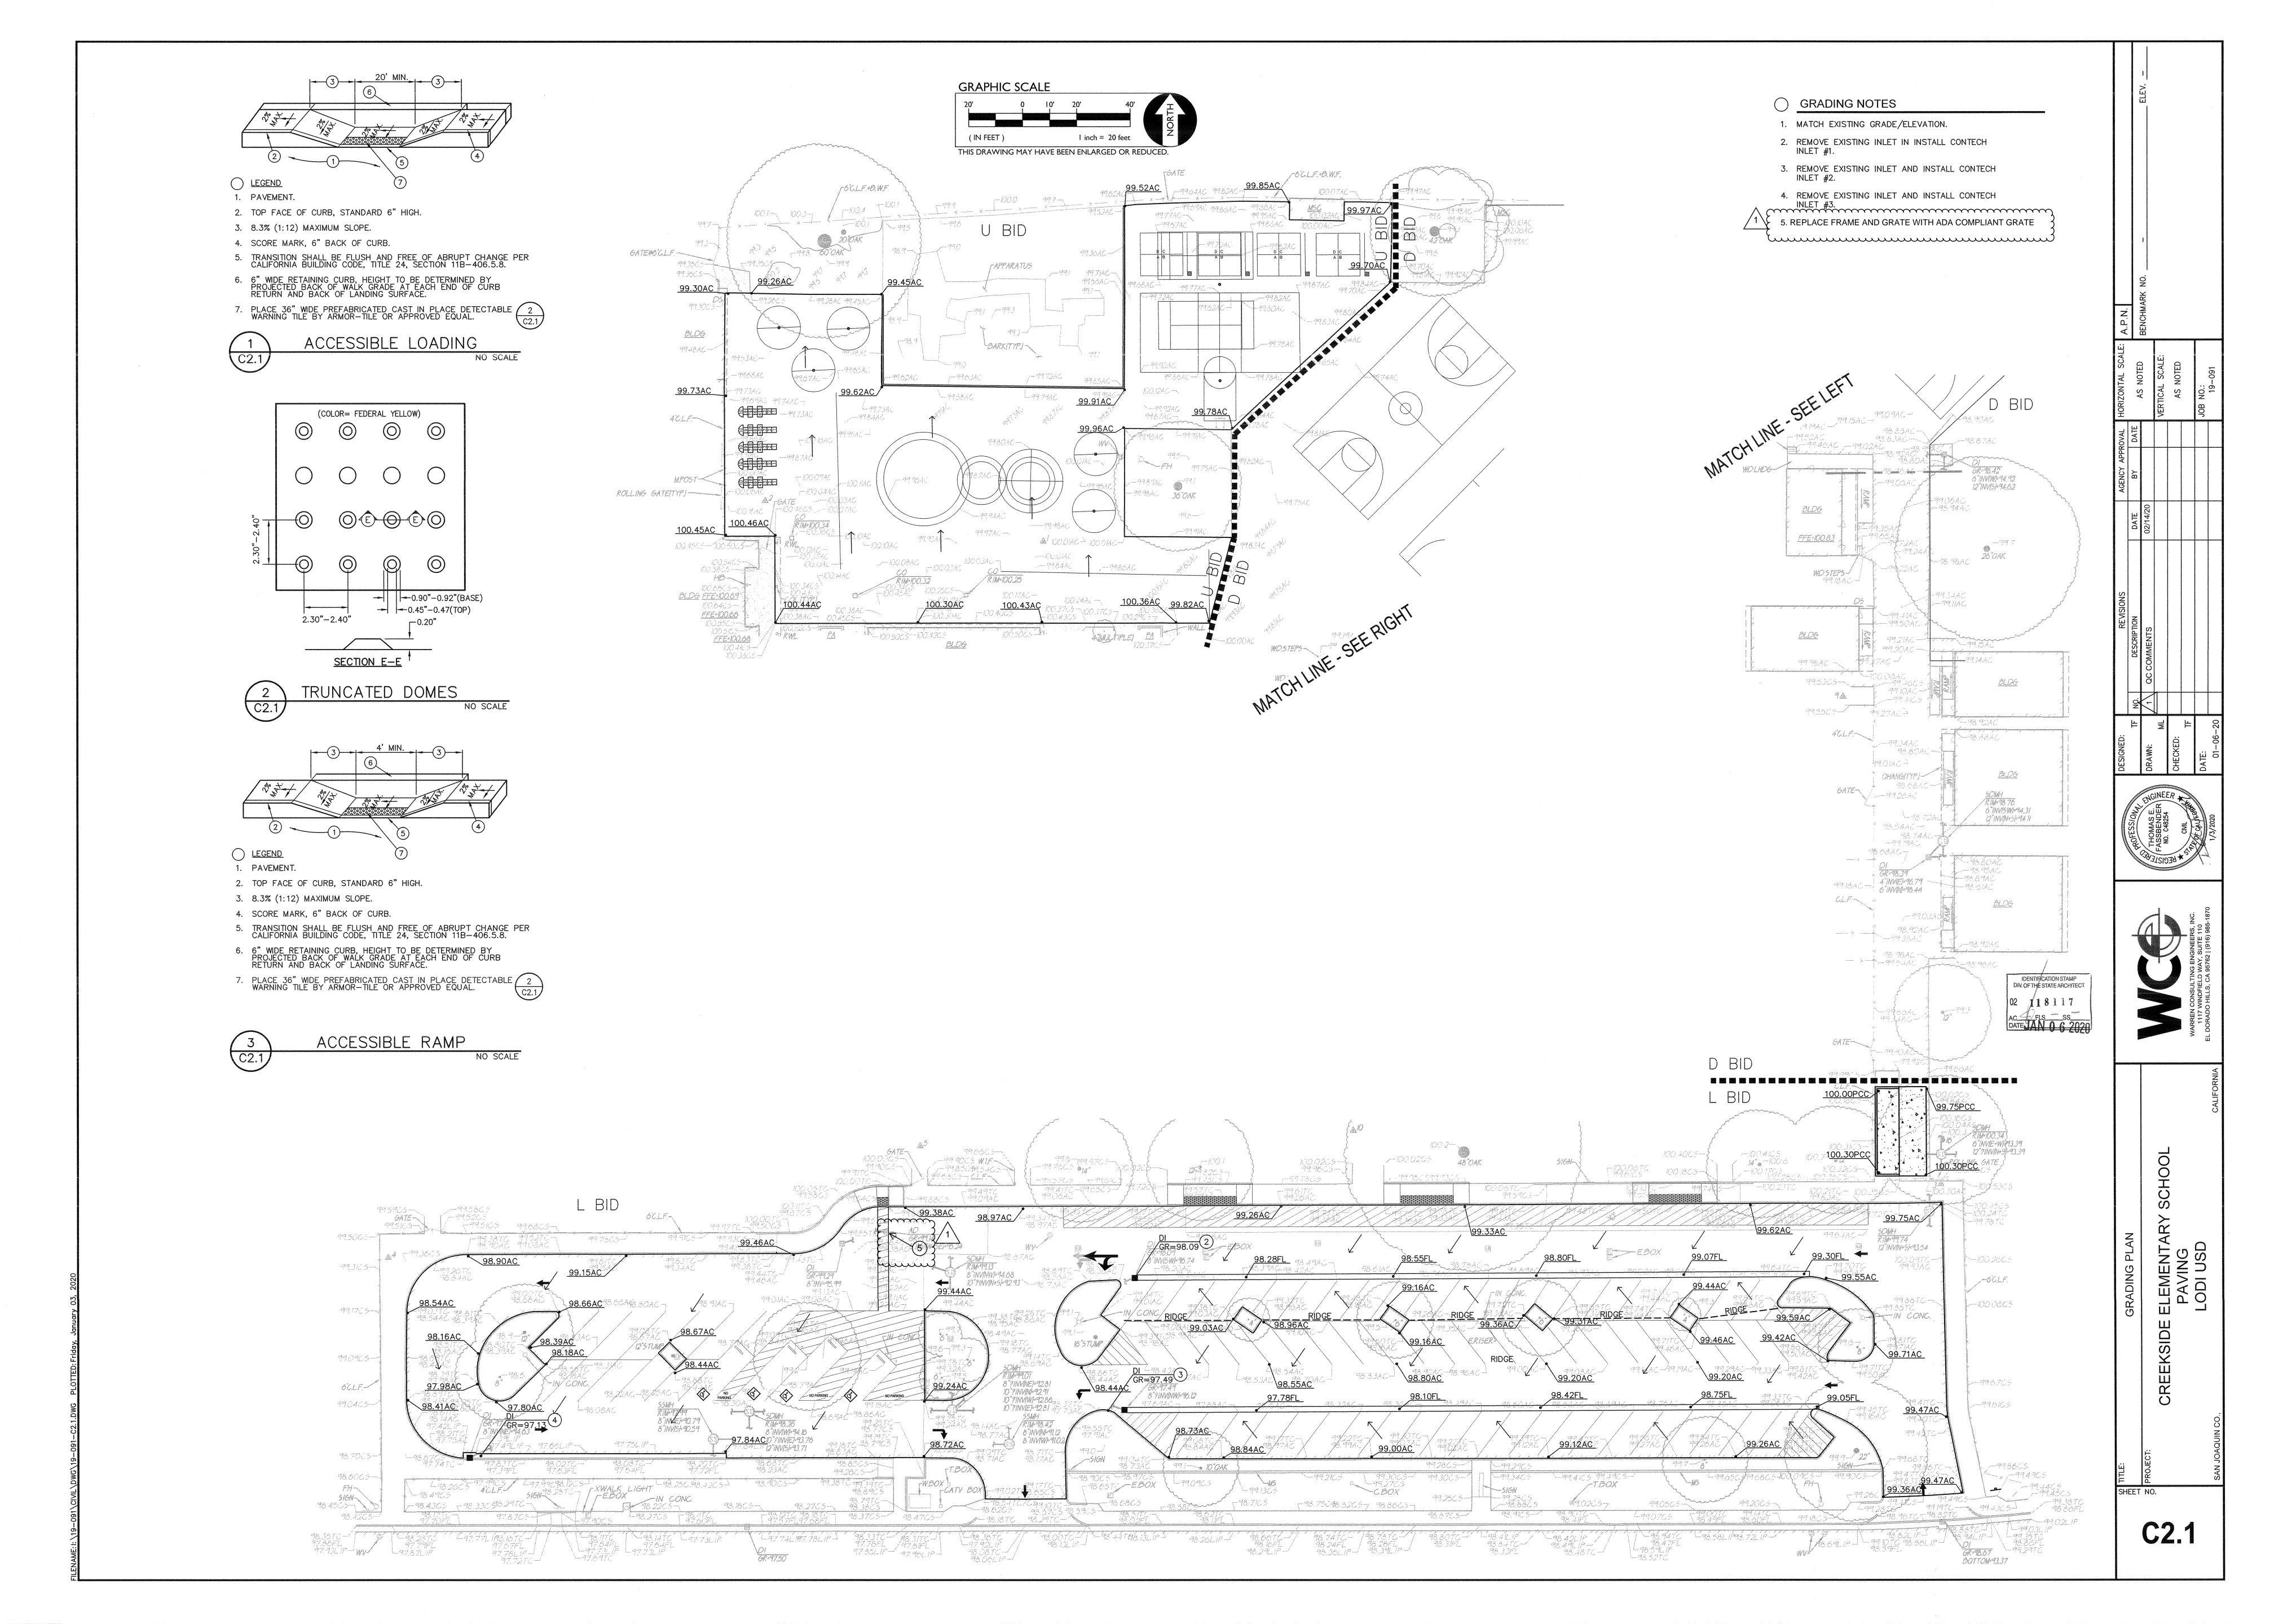

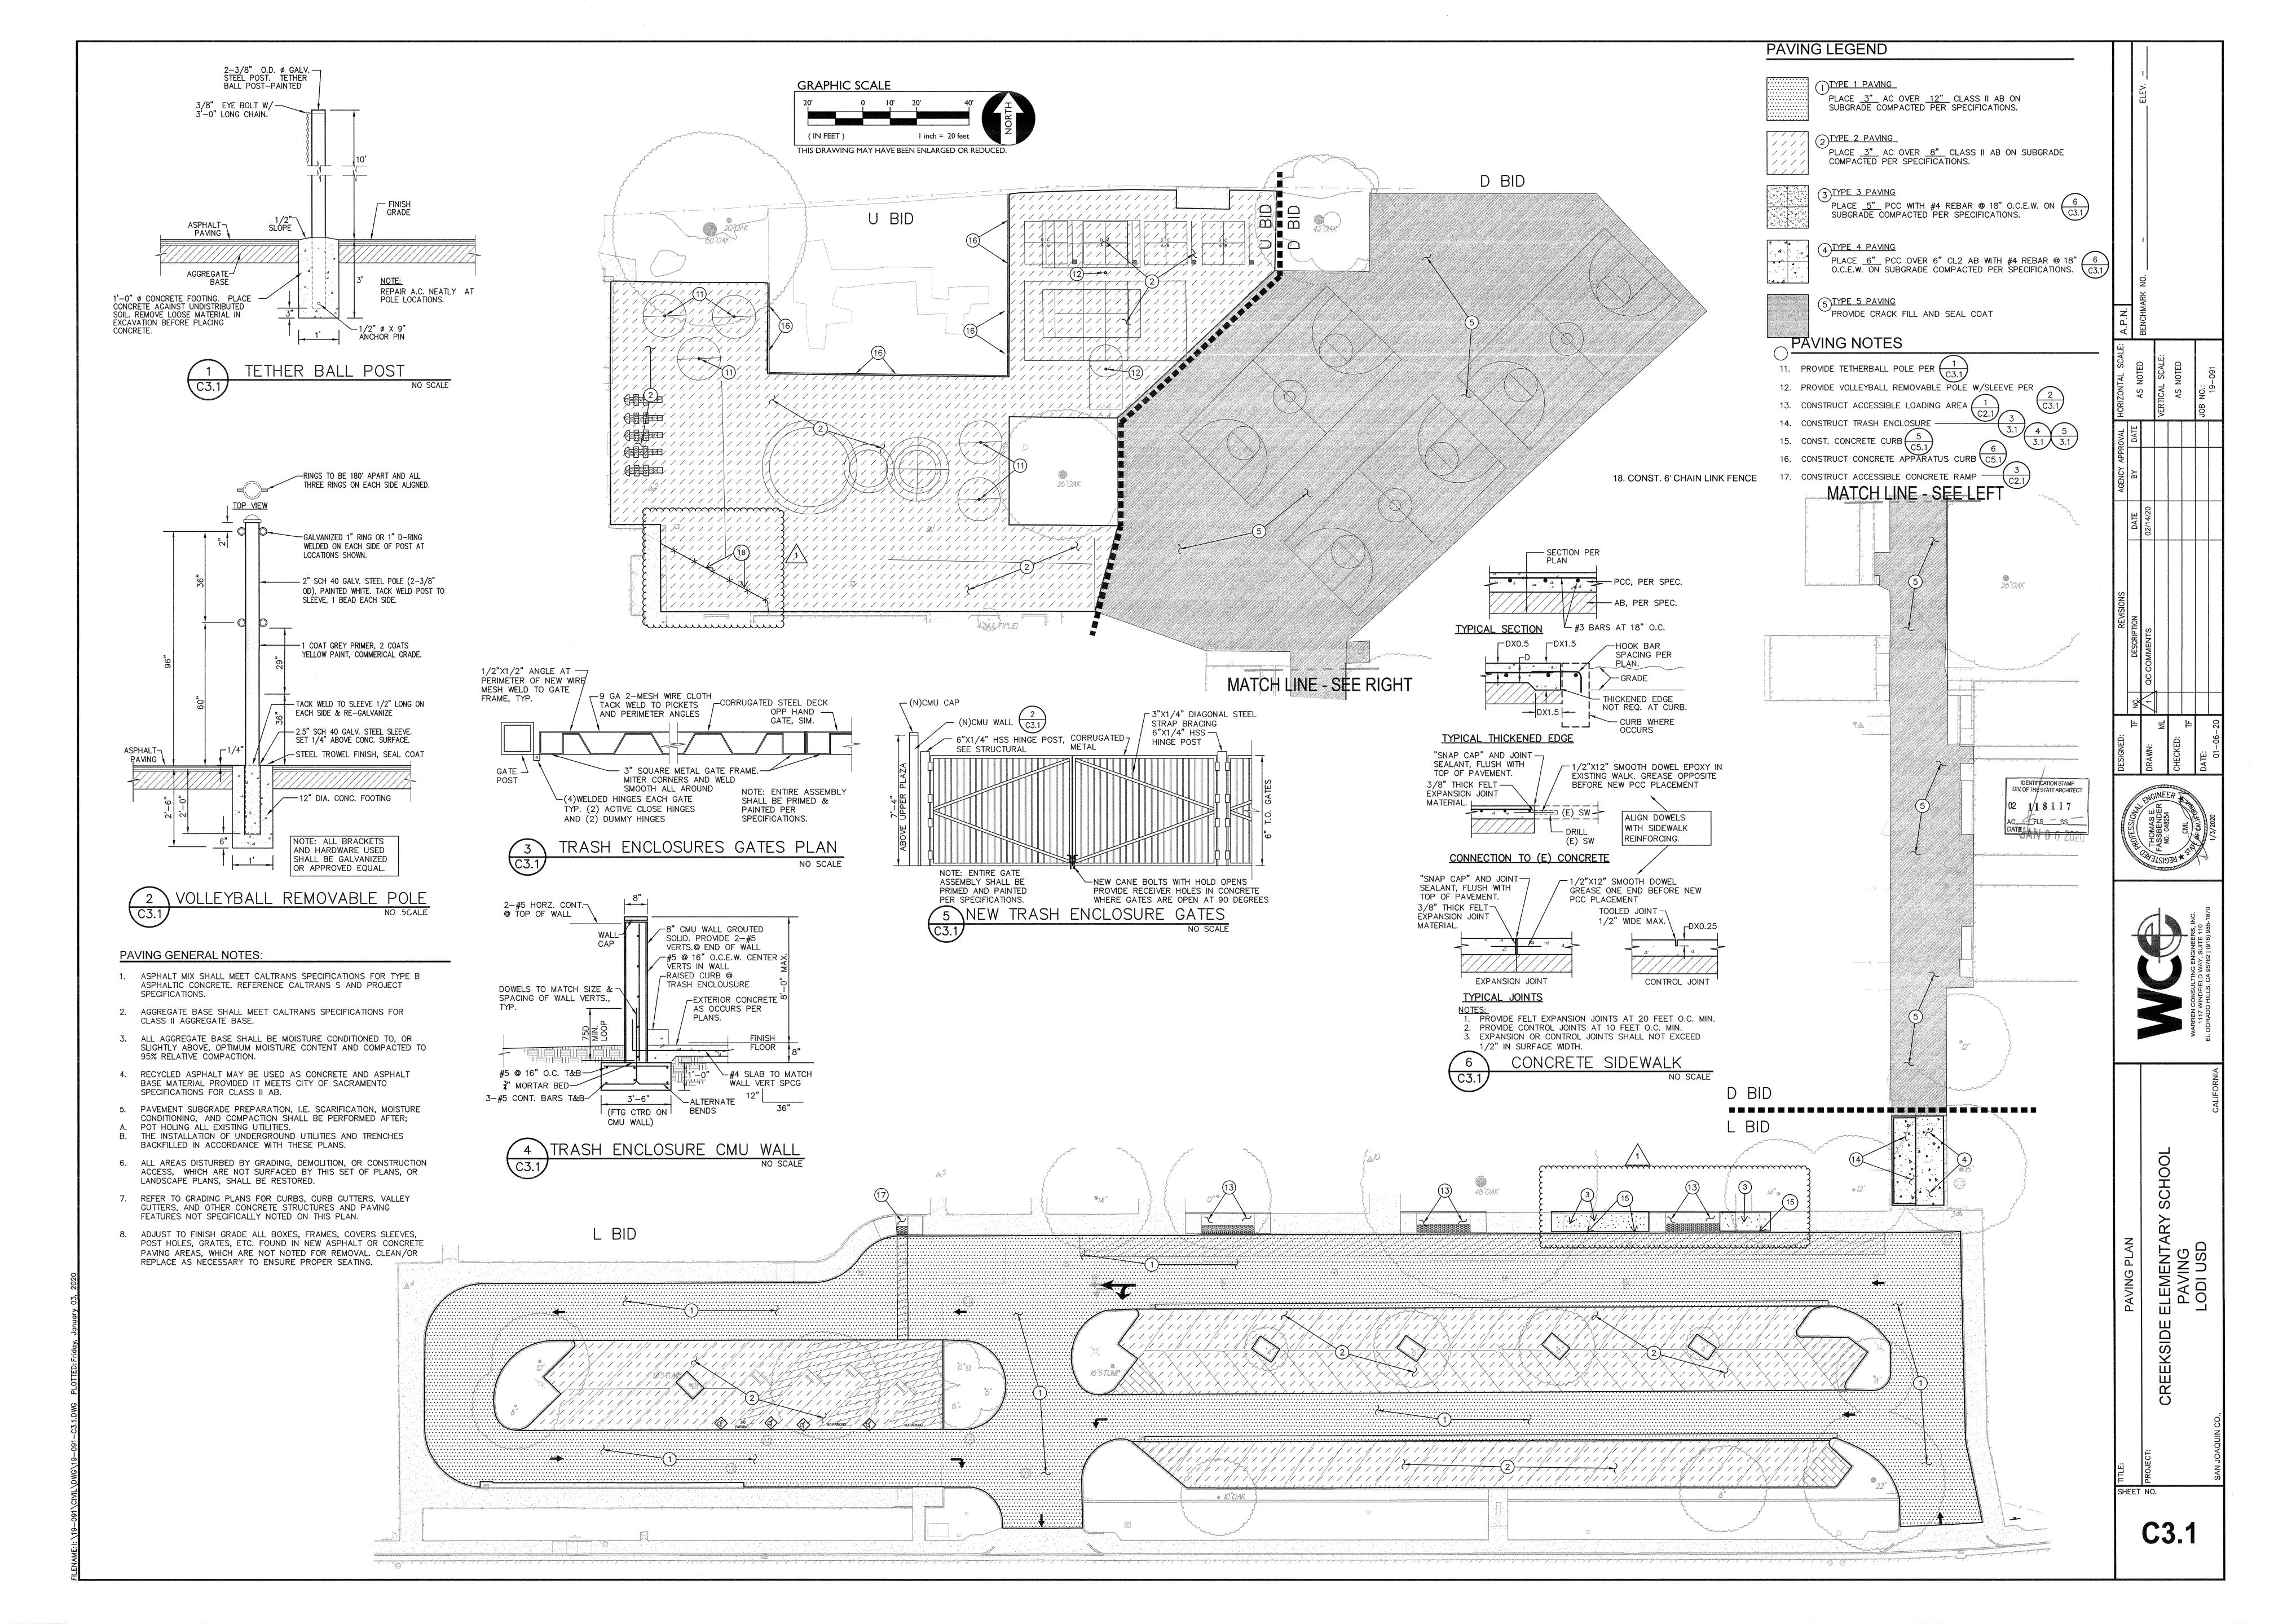

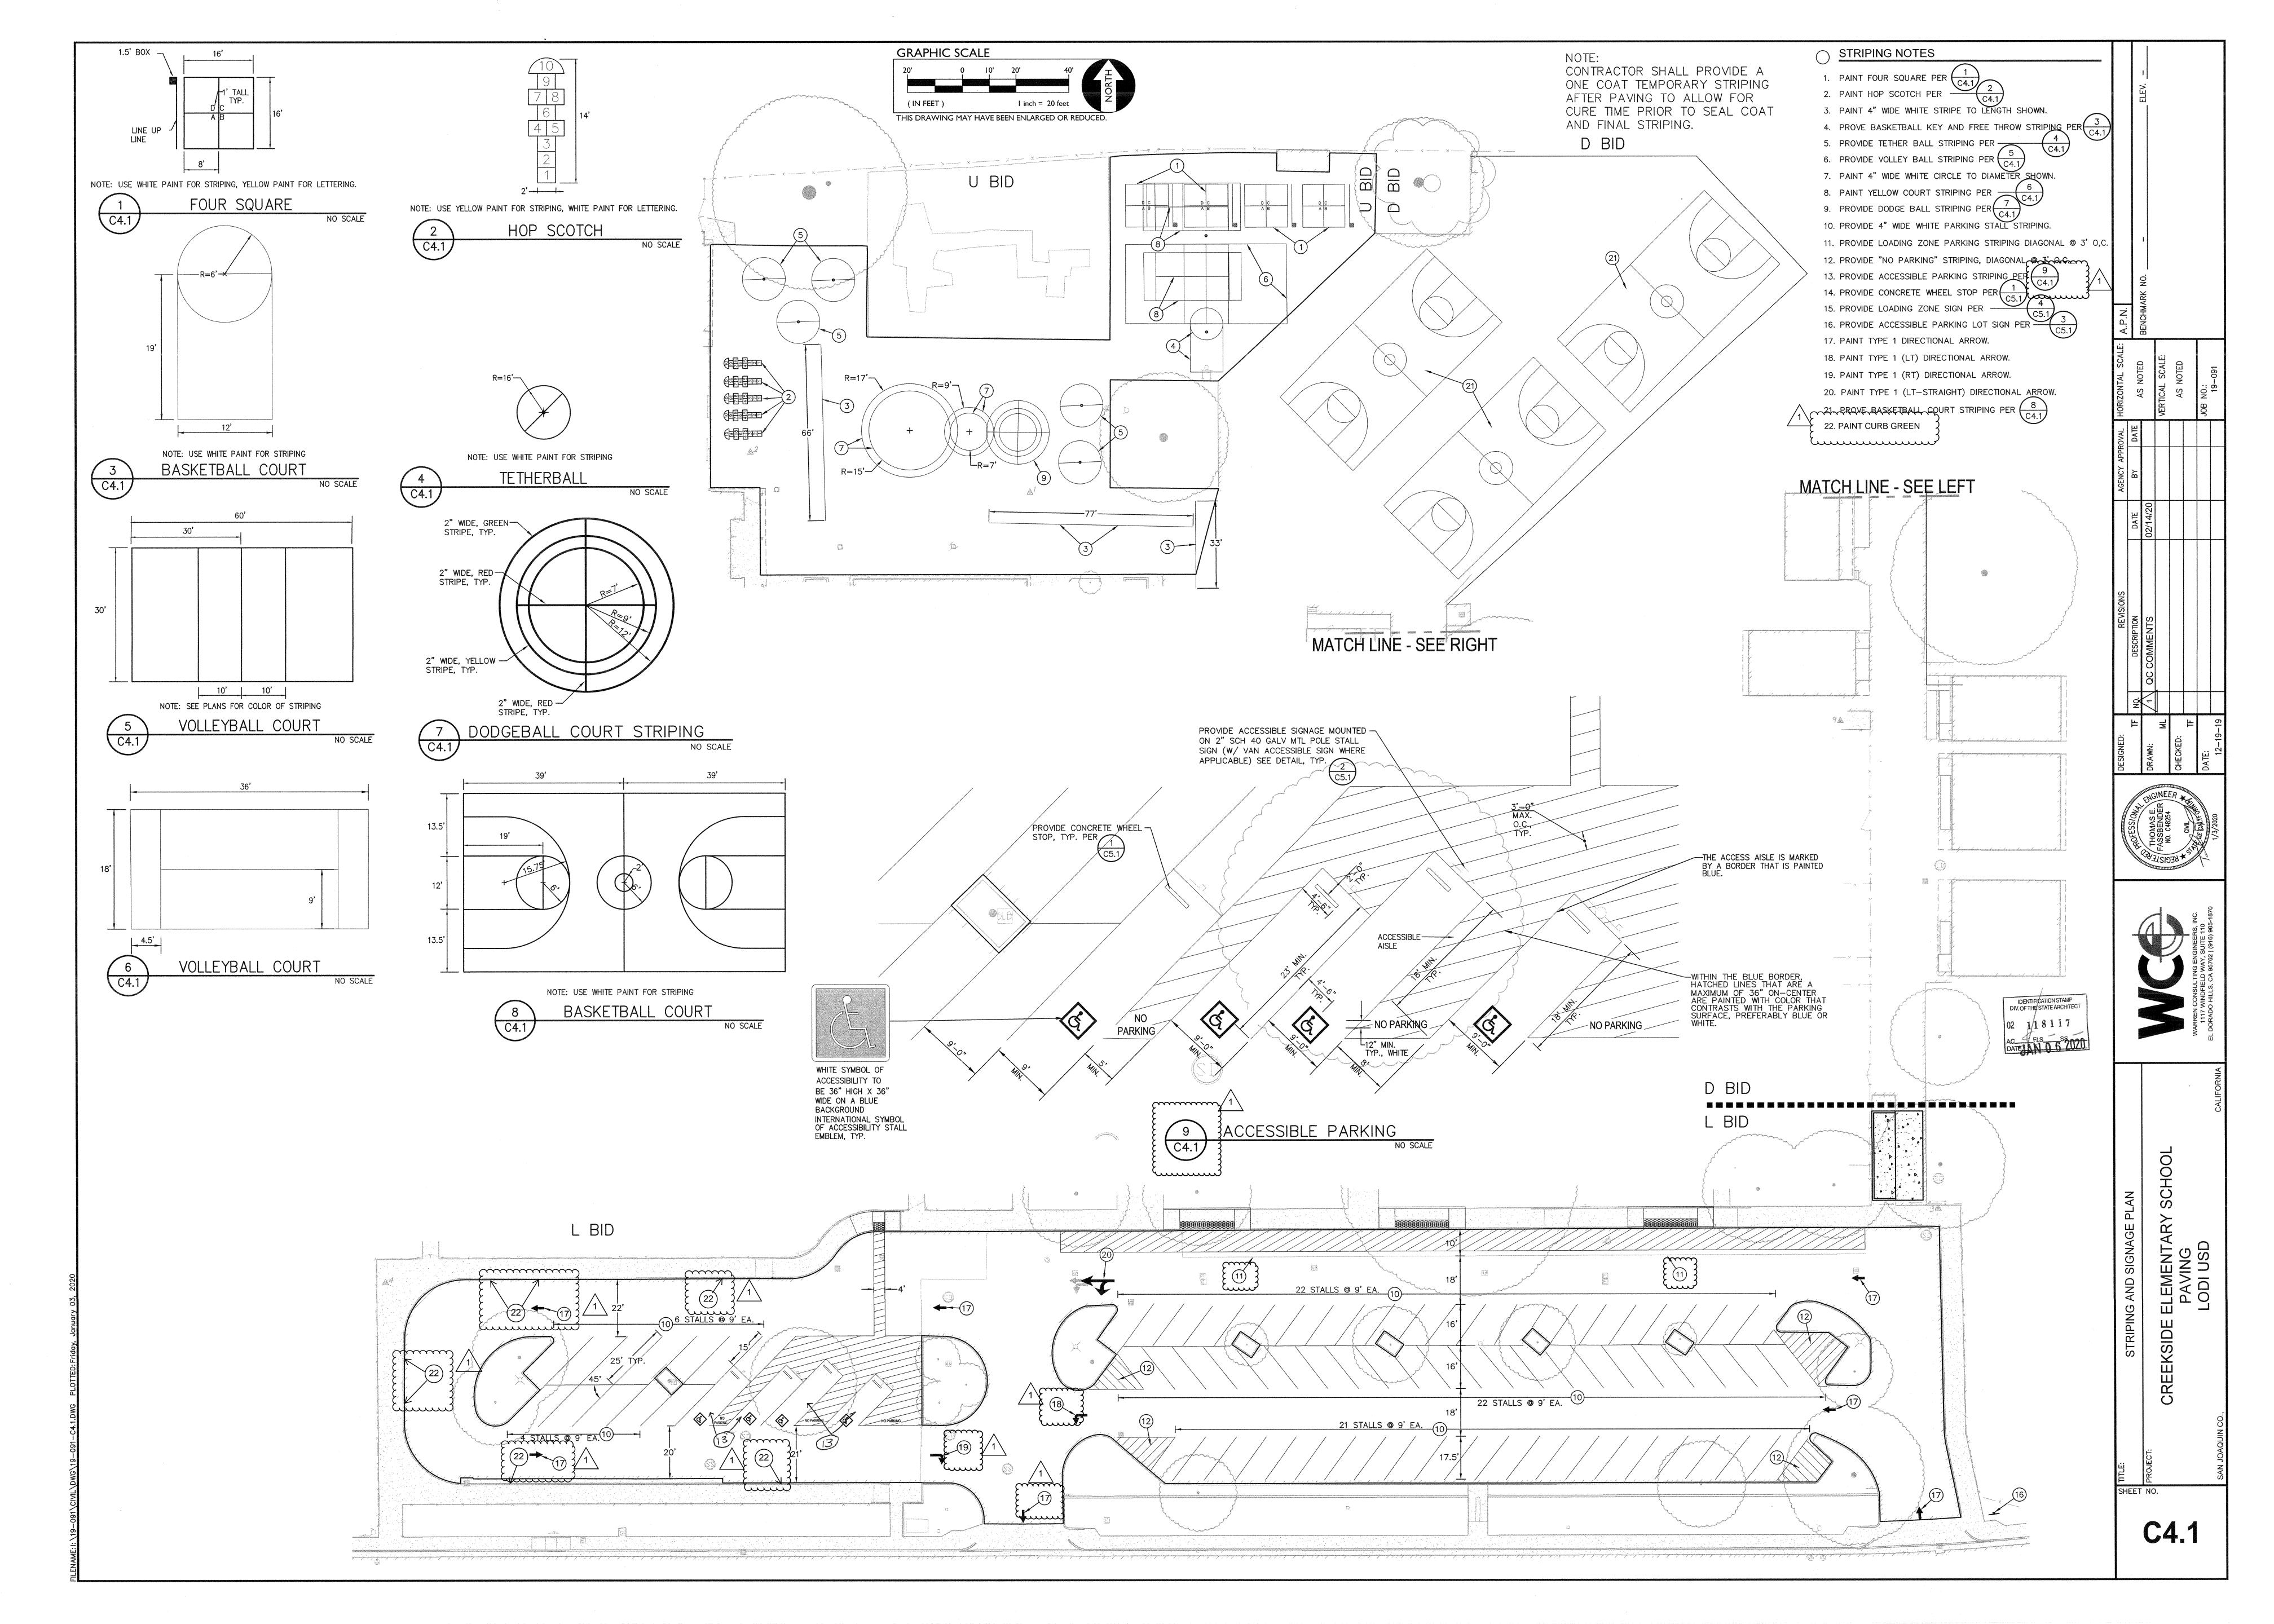

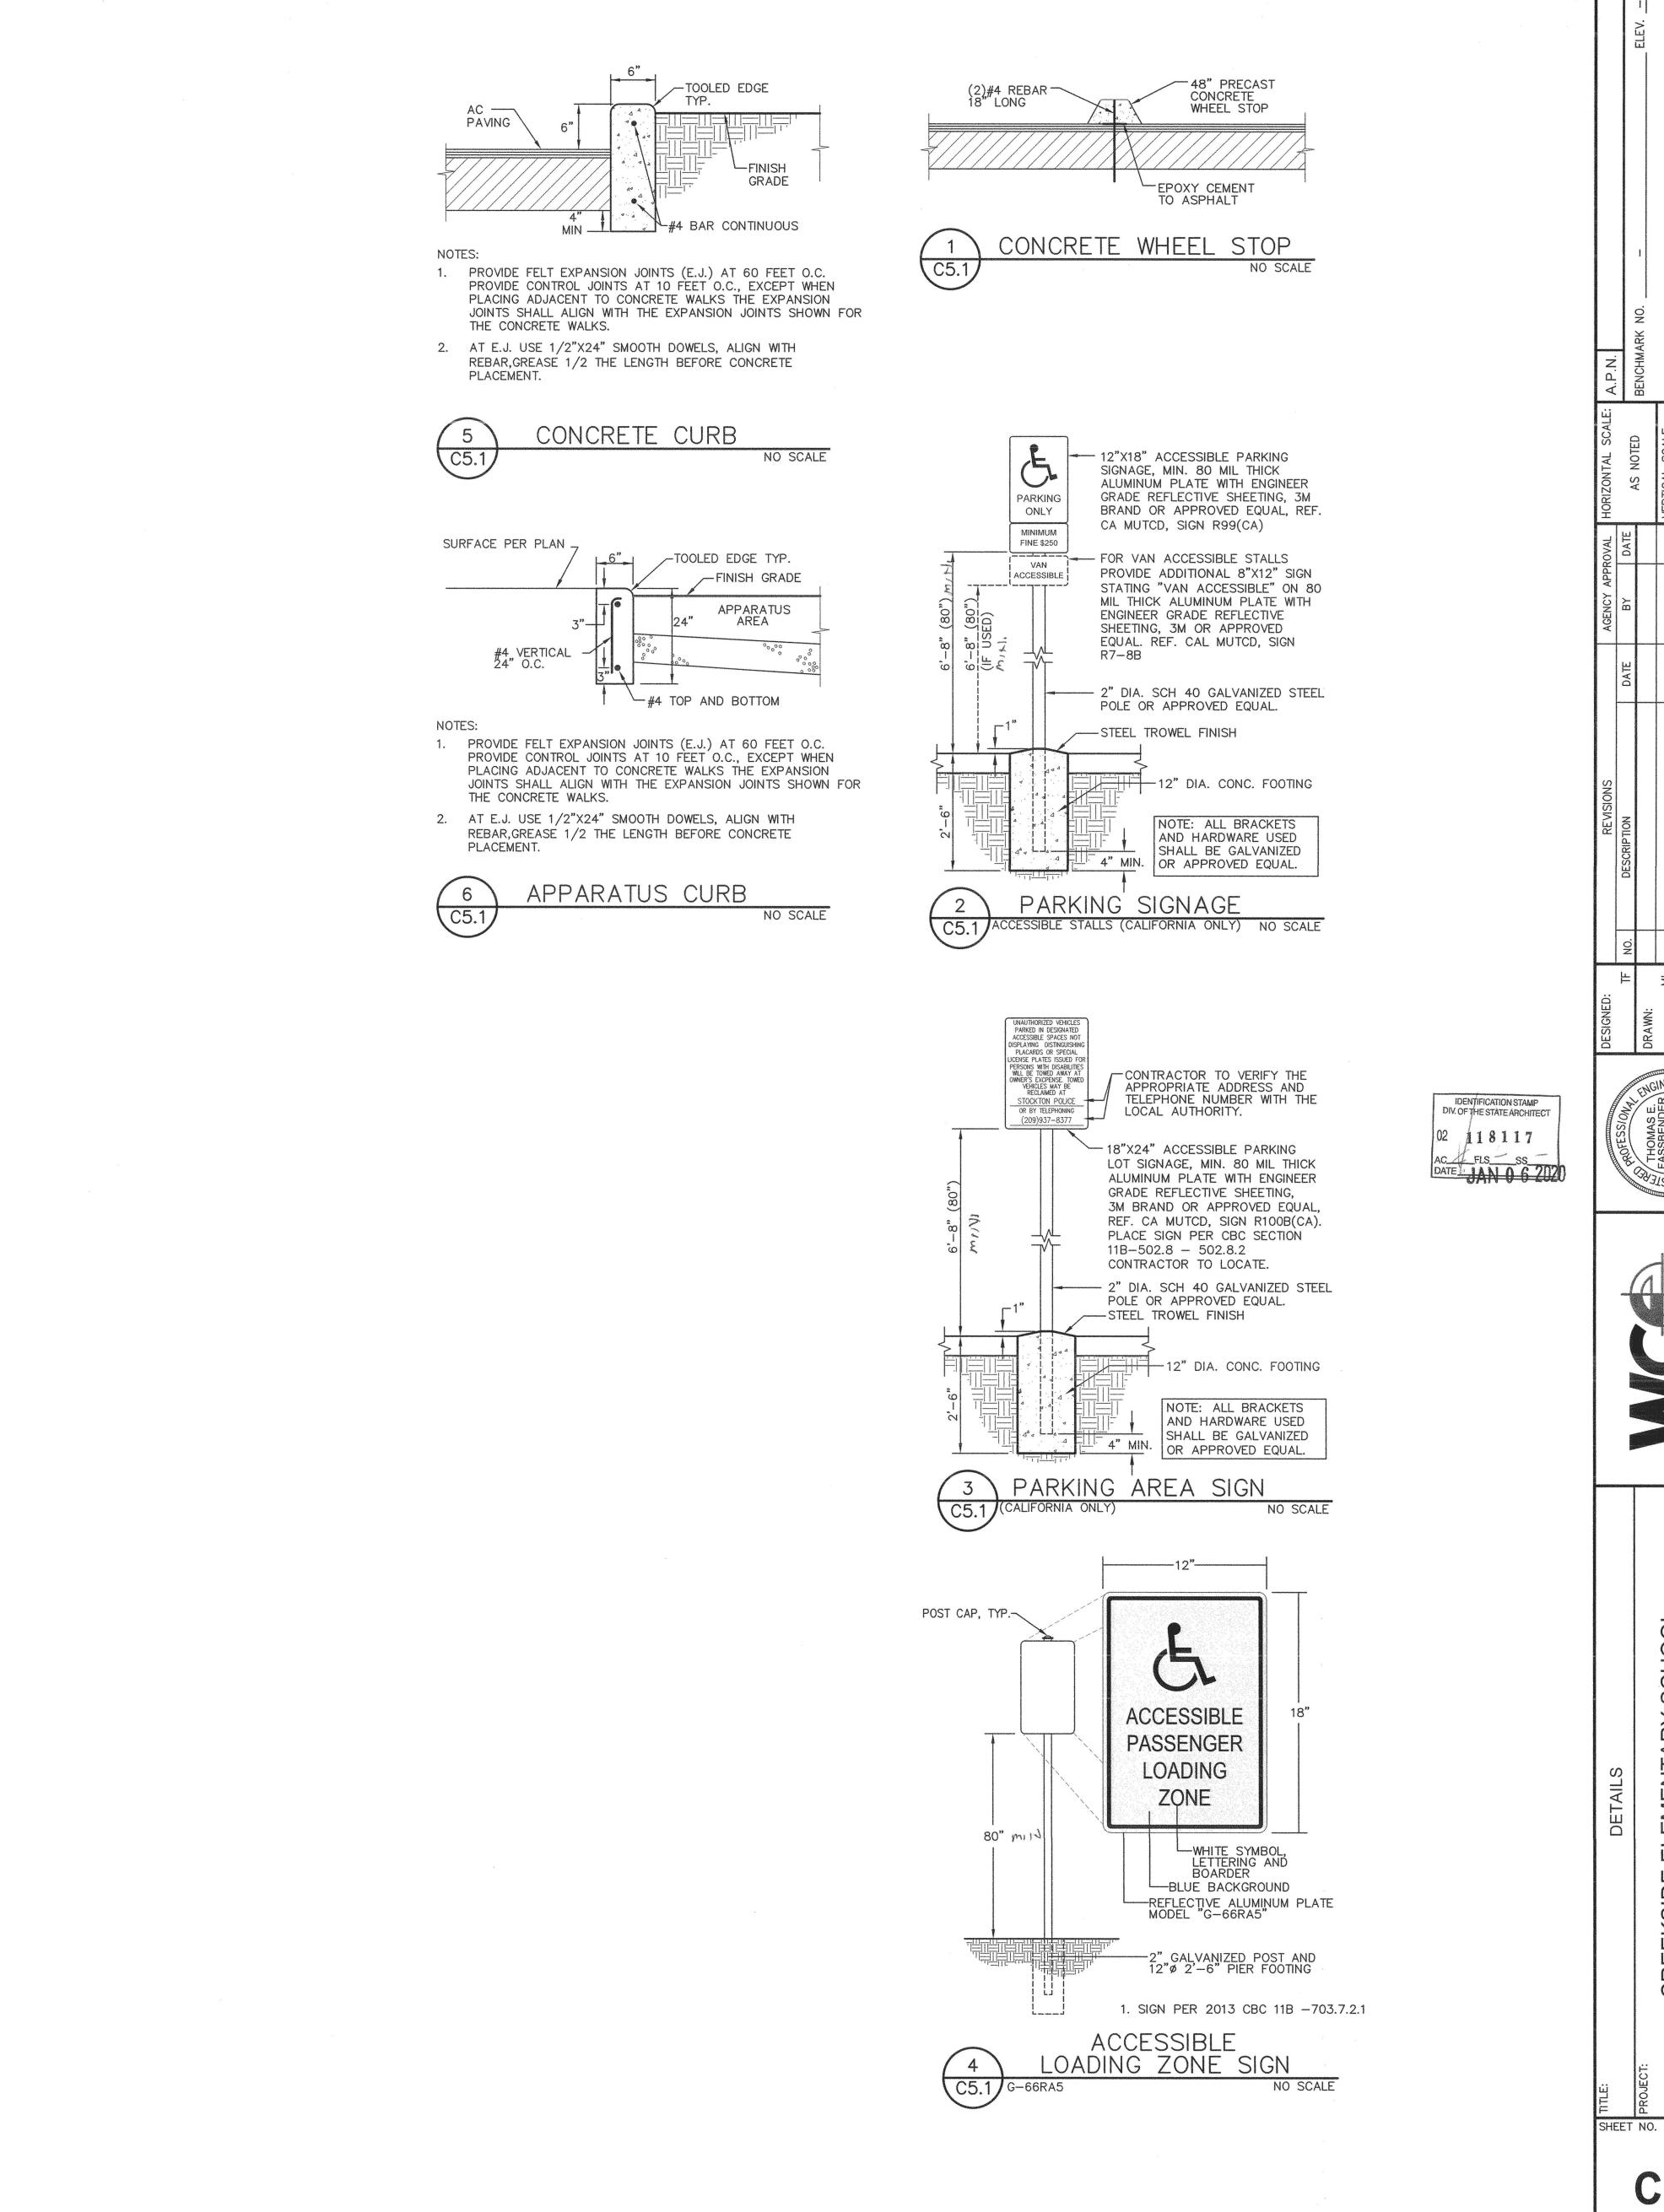

S EKSIDE

C5.1