


PROJECT DESCRIPTION:

SUFFIELD TOWN HALL

83 MOUNTAIN RD. SUFFIELD, CT

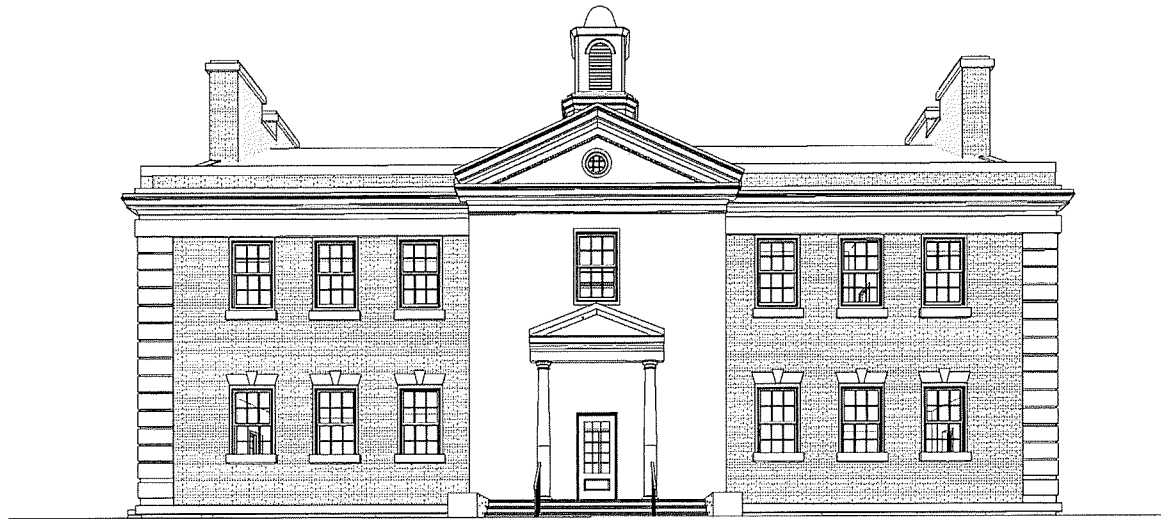

SCHEMATIC DESIGN

08-15-19

PROJECT TEAM:

NOT FOR CONSTRUCTION ISSUED FOR
REVIEW ONLY

QA+M
architecture
QuisenberryArcariMalik

195 Scott Swamp Road
Farmington, CT 06032
www.qamarch.com

LOCATION MAP:




TRUE NORTH: 

PROJECT NORTH: 



[illegible]

QA+M architecture QuisenberryArcanMalik 195 Scott Swamp Road Farmington, CT 06032 qamarch.com	
NOT FOR CONSTRUCTION ISSUED FOR REVIEW ONLY	
PROJECT DESCRIPTION:	
SUFFIELD TOWN HALL	
SUFFIELD, CT Project #: 1949	
Revisions	
Issue Dates:	
	SCHEMATIC DESIGN 08-15-18
GENERAL INFORMATION	
G1.0	

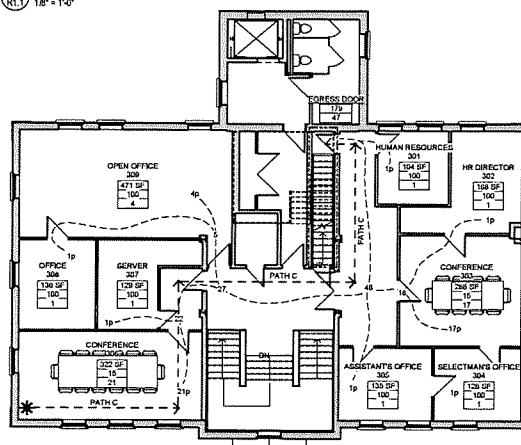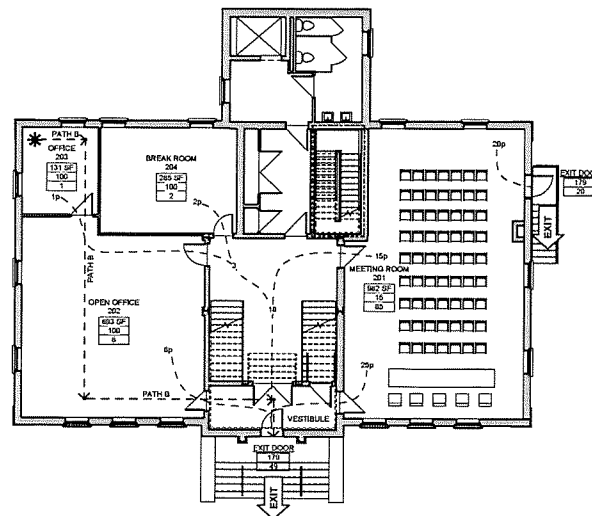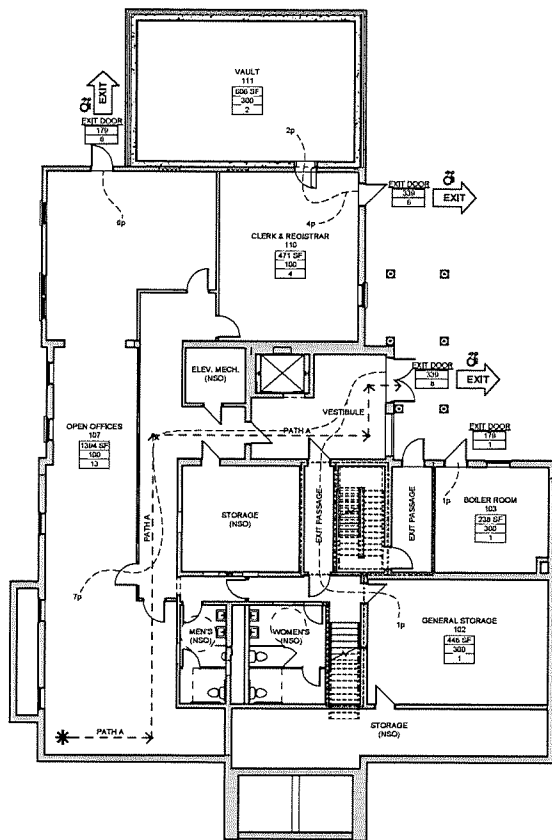

CODES THIS PROJECT WAS DESIGNED TO

INTERNATIONAL BUILDING CODE	2015
IBC CONNECTICUT SUPPLEMENT	2015
INTERNATIONAL EXISTING BUILDING CODE	2015
INTERNATIONAL MECHANICAL CODE	2015
INTERNATIONAL PLUMBING CODE	2015
NFPA 70 NATIONAL ELECTRICAL CODE	2017
INTERNATIONAL ENERGY CONSERVATION CODE	2015
CONNECTICUT FIRE SAFETY CODE	2014


REHABILITATION ACT 1973, SECTION 504
INCLUDING UNIFORM FEDERAL ACCESSIBILITY
STANDARDS (UFAS) AND SECTION 504
REGULATIONS

ICC/ANSI A117.1 - 2003

THE AMERICANS WITH DISABILITIES ACT, TITLE II,
INCLUDING THE AMERICANS WITH DISABILITIES ACT
ACCESSIBILITY GUIDELINES (ADAAG) AND ADA
REGULATIONS

(R) CURRENT CONNECTICUT PUBLIC HEALTH CODES
(C) CURRENT D.S.H.A. - TITLE 26/LABOR
(SB) CONNECTICUT GENERAL STATUTES

LIFE SAFETY LEGEND:

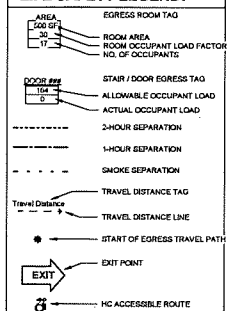

TRAVEL DISTANCE

PATH ID	TRAVEL DISTANCE	FLOOR LEVEL
PATH A	95'-0"	BASEMENT
PATH B	74'-0"	GROUND
PATH C	92'-0"	UPPER

QA+M
architecture

Quisenberry Arcant Malik
195 Scott Swamp Road
Farmington, CT 06032
qamarch.com

NOT FOR
CONSTRUCTION
ISSUED FOR REVIEW
ONLY

PROJECT DESCRIPTION: SUFFIELD TOWN HALL

SUFFIELD, CT
Project #: 1949


Revisions
Issue Dates:



SCHEMATIC DESIGN
06-19-19

CODE PLANS

R1.1

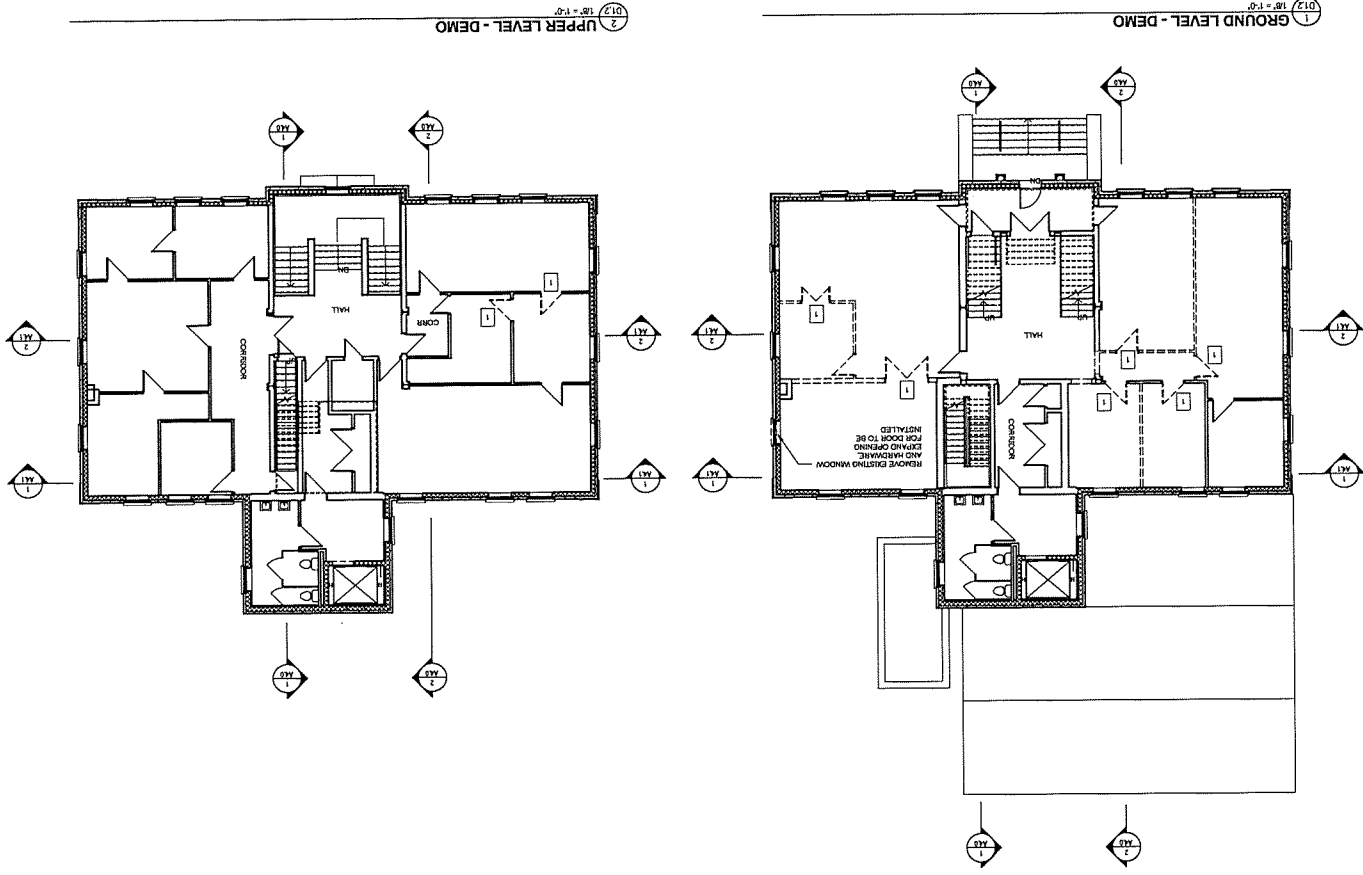

GENERAL DEMOLITION NOTES:

- 1 DEMO EXISTING WALLS WHERE INDICATED
- 2 REMOVE EXISTING DOORS & HARDWARE
- 3 REMOVE EXISTING SINK & PINKO
- 4 REMOVE ALL EXISTING BATHROOM ACCESSORIES AND TOILET PARTITIONS

D1.2

DEMOLITION GROUND & UPPER FLOOR PLAN



SCHEMATIC DESIGN

08-13-19


Revised Dates:

Revisions:

PROJECT DESCRIPTION:
SUFFIELD TOWN HALL
SUFFIELD, CT
Project #: 1949

NOT FOR
CONSTRUCTION
ISSUED FOR REVIEW
ONLY

QA+M
architecture
195 Scott Swamp Road
Farmington, CT 06032
gambrell.com

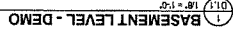

GENERAL DEMOLITION NOTES:

RIES AND TOILET PARTITIONS

ယဝဉ်းပုဂံ၊ ဝေဃာရံ

NOT FOR
INSTRUCTION
ED FOR REVIEW


SUFFIELD, CT
Project #: 1949

DEMOLITION BASEMENT FLOOR

SCHEMATIC DESIGN

Revisions

D1.1

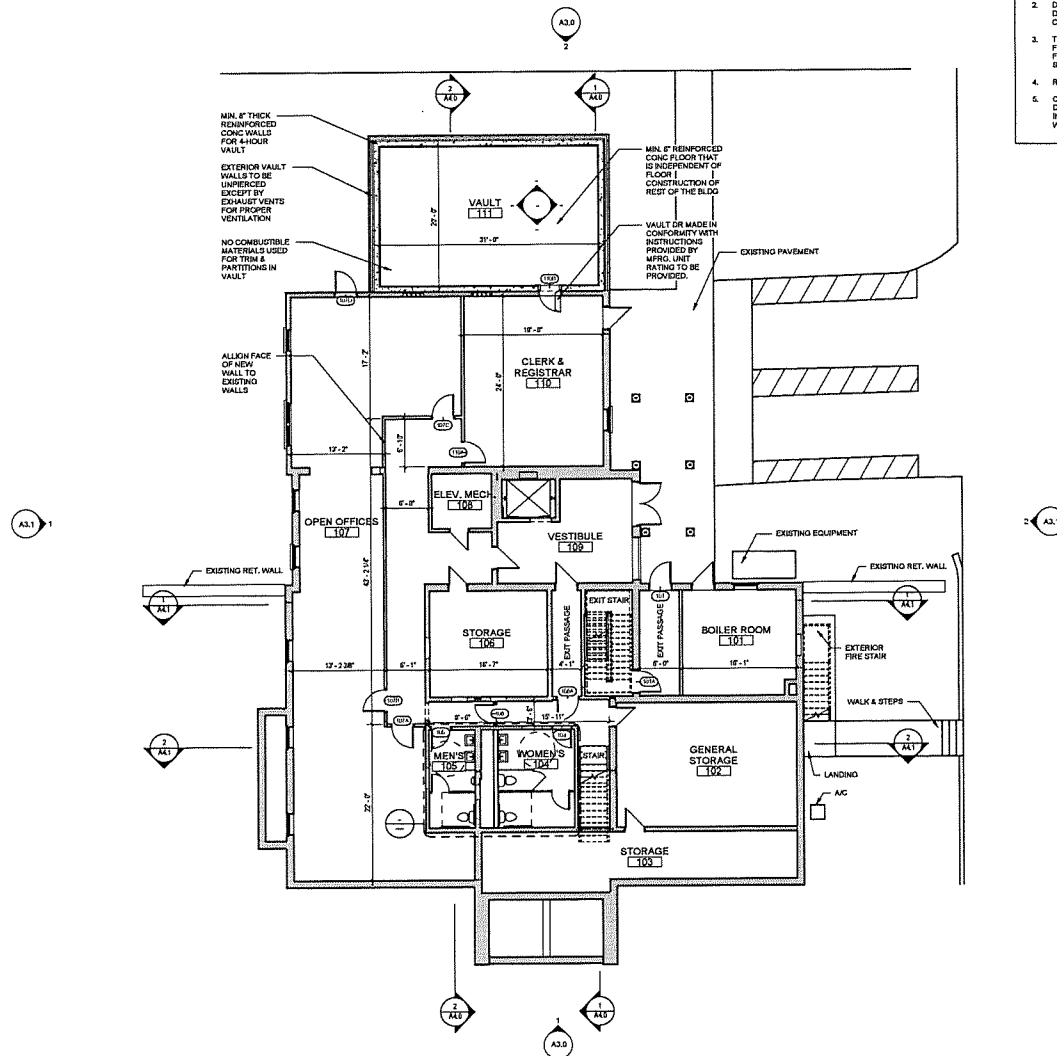

1 OPTION ER1 - BASEMENT LEVEL
A1.0 1/8" = 1'-0"

GENERAL NOTES:

1. DIMENSIONS SHOWN ON ARCHITECTURAL FLOOR PLANS AND ENLARGED PLAN DETAILS ARE TO FACE OF STUD. TO FACE OF MASONRY OR TO CENTERLINE OF COLUMN UNLESS OTHERWISE NOTED.
2. DO NOT SCALE OR MEASURE THESE DRAWINGS. REFER TO WRITTEN DIMENSIONS, NOTES AND DETAILS ON THESE DRAWINGS TO LOCATE WALLS, CASEWORK AND EQUIPMENT.
3. THE CONTRACTOR SHALL COORDINATE AND INSTALL THE DIMENSIONS FOR FRAMED OPENINGS FOR ALL BUILT-IN ITEMS, INCLUDING EQUIPMENT, FIXTURES, STORAGE AND FURNITURE BASED ON THE ACTUAL ITEMS SELECTED BY THE ARCHITECT.
4. REFER TO ROOM FINISH SCHEDULE FOR FINISH MATERIALS.
5. CONTRACTOR TO PROVIDE ALIGNMENTS SHOWN IN THE DRAWINGS IF THE DIMENSIONS SHOWN CONFLICT WITH GRAPHIC ALIGNMENTS AND DESIGN INTENT DEMONSTRATED IN THE DRAWINGS. REVIEW THE DIMENSIONS WITH THE ARCHITECT PRIOR TO PROCEEDING.

QA+M
architecture
Oulsenberry/Arani/Malk
195 Scott Swamp Road
Farmington, CT 06032
qamarch.com

NOT FOR
CONSTRUCTION
ISSUED FOR REVIEW
ONLY

PROJECT DESCRIPTION:

SUFFIELD TOWN HALL

SUFFIELD, CT
Project #: 1949



Revisions
Issue Dates:



SCHEMATIC DESIGN
08-16-19

BASEMENT FLOOR PLAN

A1.0

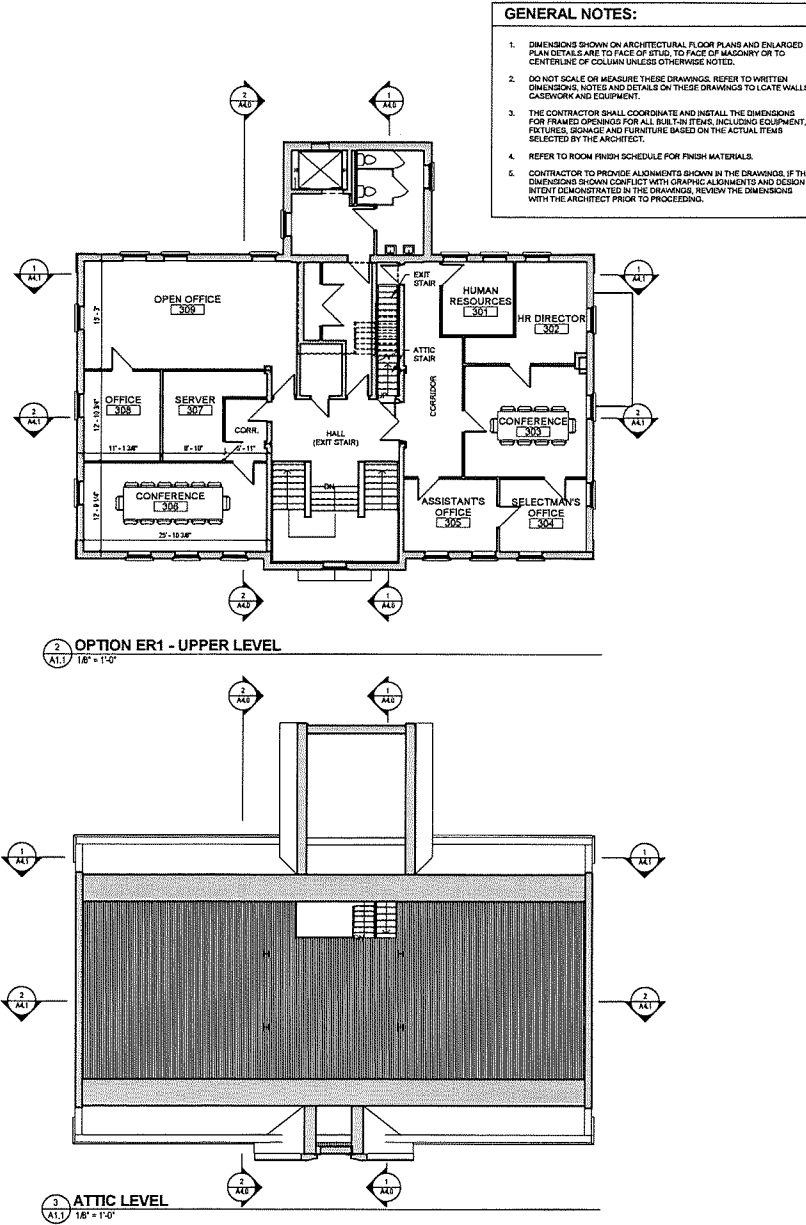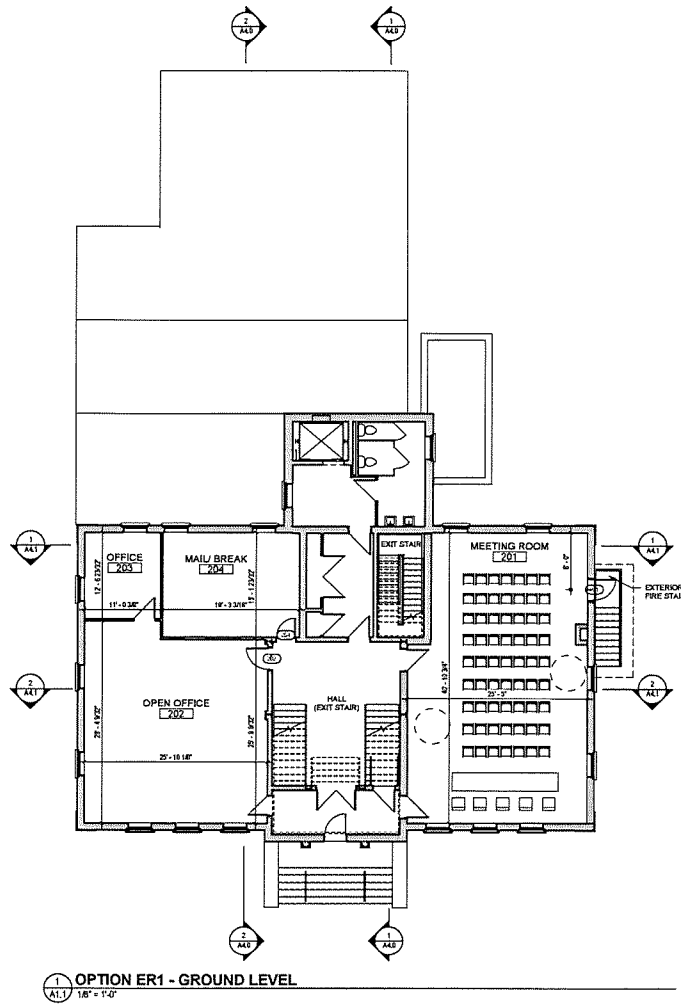

- GENERAL NOTES:**
1. DIMENSIONS SHOWN ON ARCHITECTURAL FLOOR PLANS AND ENLARGED PLAN DETAILS ARE TO FACE OF STUD, TO FACE OF MASONRY OR TO CENTERLINE OF COLUMN UNLESS OTHERWISE NOTED.
 2. DO NOT SCALE OR MEASURE THESE DRAWINGS. REFER TO WRITTEN DIMENSIONS, NOTES AND DETAILS ON THESE DRAWINGS TO LOCATE WALLS, CASINGWORK AND EQUIPMENT.
 3. THE CONTRACTOR SHALL COORDINATE AND INSTALL THE DIMENSIONS FOR FRAMED OPENINGS FOR ALL BUILT-IN ITEMS, INCLUDING EQUIPMENT, FIXTURES, SIGNAGE AND FURNITURE BASED ON THE ACTUAL ITEMS SELECTED BY THE ARCHITECT.
 4. REFER TO ROOM FINISH SCHEDULE FOR FINISH MATERIALS.
 5. CONTRACTOR TO PROVIDE ALIGNMENTS SHOWN IN THE DRAWINGS, IF THE DIMENSIONS SHOWN CONFLICT WITH GRAPHIC ALIGNMENTS AND DESIGN INTENT IS ELABORATED IN THE DRAWINGS, REVIEW THE DIMENSIONS WITH THE ARCHITECT PRIOR TO PROCEEDING.

QA+M
architecture
QuisenberryArcanMalk
195 Scott Swamp Road
Farmington, CT 06032
qamarch.com

NOT FOR
CONSTRUCTION
ISSUED FOR REVIEW
ONLY



PROJECT DESCRIPTION:
SUFFIELD TOWN HALL
SUFFIELD, CT
Project #: 1949

Revisions
Issue Dates:

SCHEMATIC DESIGN
08-16-19

GROUND & UPPER FLOOR PLAN

A1.1

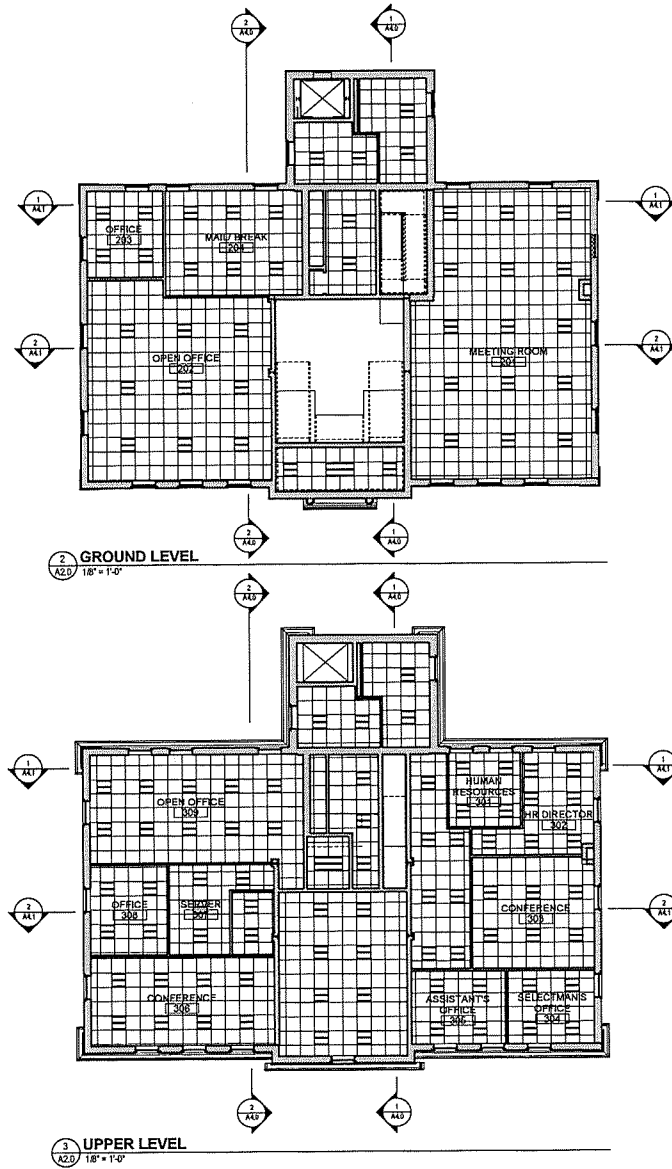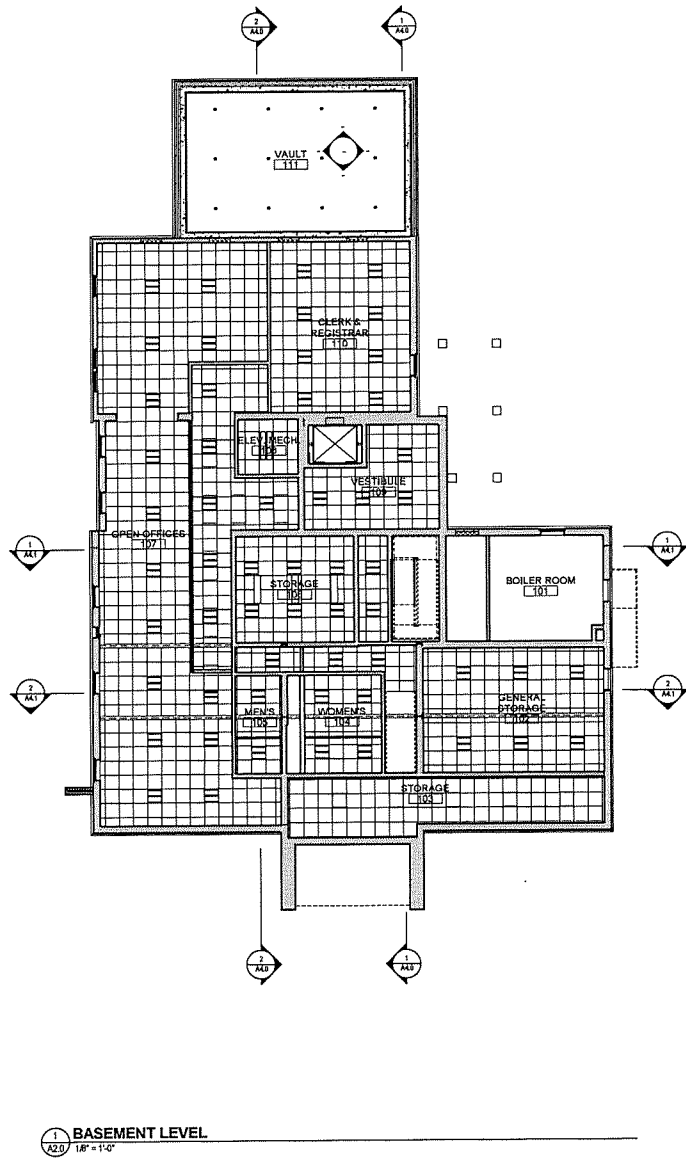

QA+M
architecture
OuisenberryArcaniMalk
195 Scott Swamp Road
Farmington, CT 06032
qamarch.com

NOT FOR
CONSTRUCTION
ISSUED FOR REVIEW
ONLY

PROJECT DESCRIPTION:

**SUFFIELD TOWN
HALL**

SUFFIELD, CT
Project #: 1949


Revisions
Issue Dates:




SCHEMATIC DESIGN
09-15-19

REFLECTED CEILING PLANS

A2.0

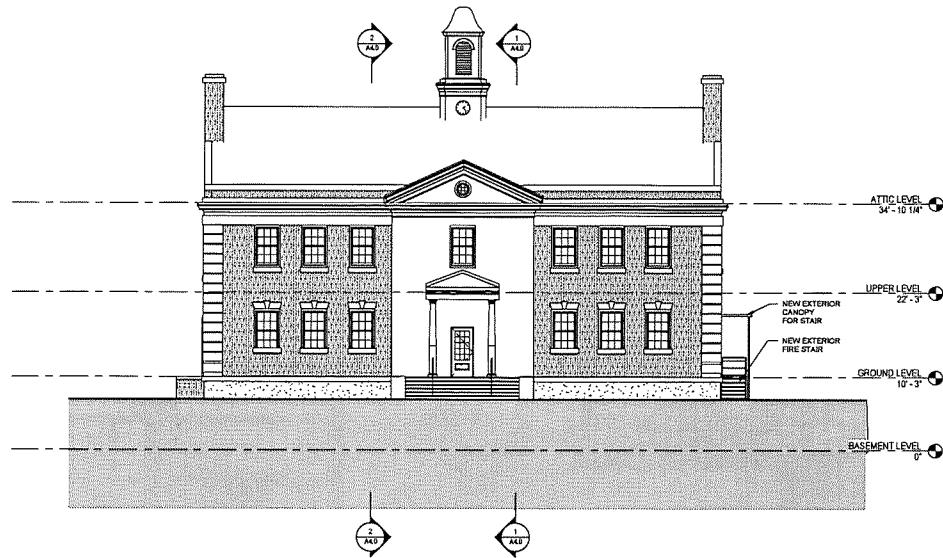

1 NORTH ELEVATION
A3.0 1/8" = 1'-0"

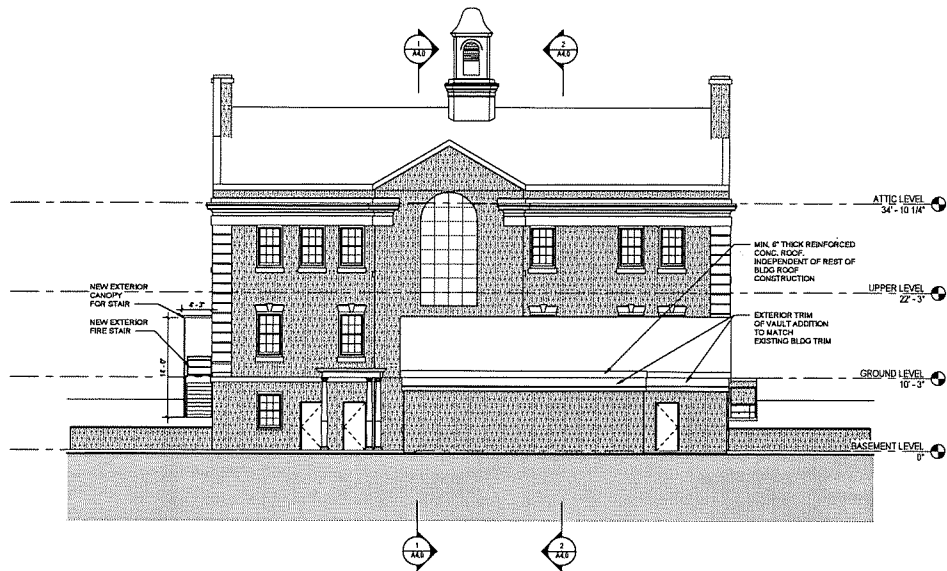

2 SOUTH ELEVATION
A3.0 1/8" = 1'-0"

QA+M
architecture
Quisenberry Arcan Malk
195 Scott Swamp Road
Farmington, CT 06032
qamarch.com

NOT FOR
CONSTRUCTION
ISSUED FOR REVIEW
ONLY

PROJECT DESCRIPTION:
**SUFFIELD TOWN
HALL**
SUFFIELD, CT
Project #: 1949


Revisions

Issue Dates:

SCHEMATIC DESIGN
08-15-19

EXTERIOR ELEVATIONS

A3.0

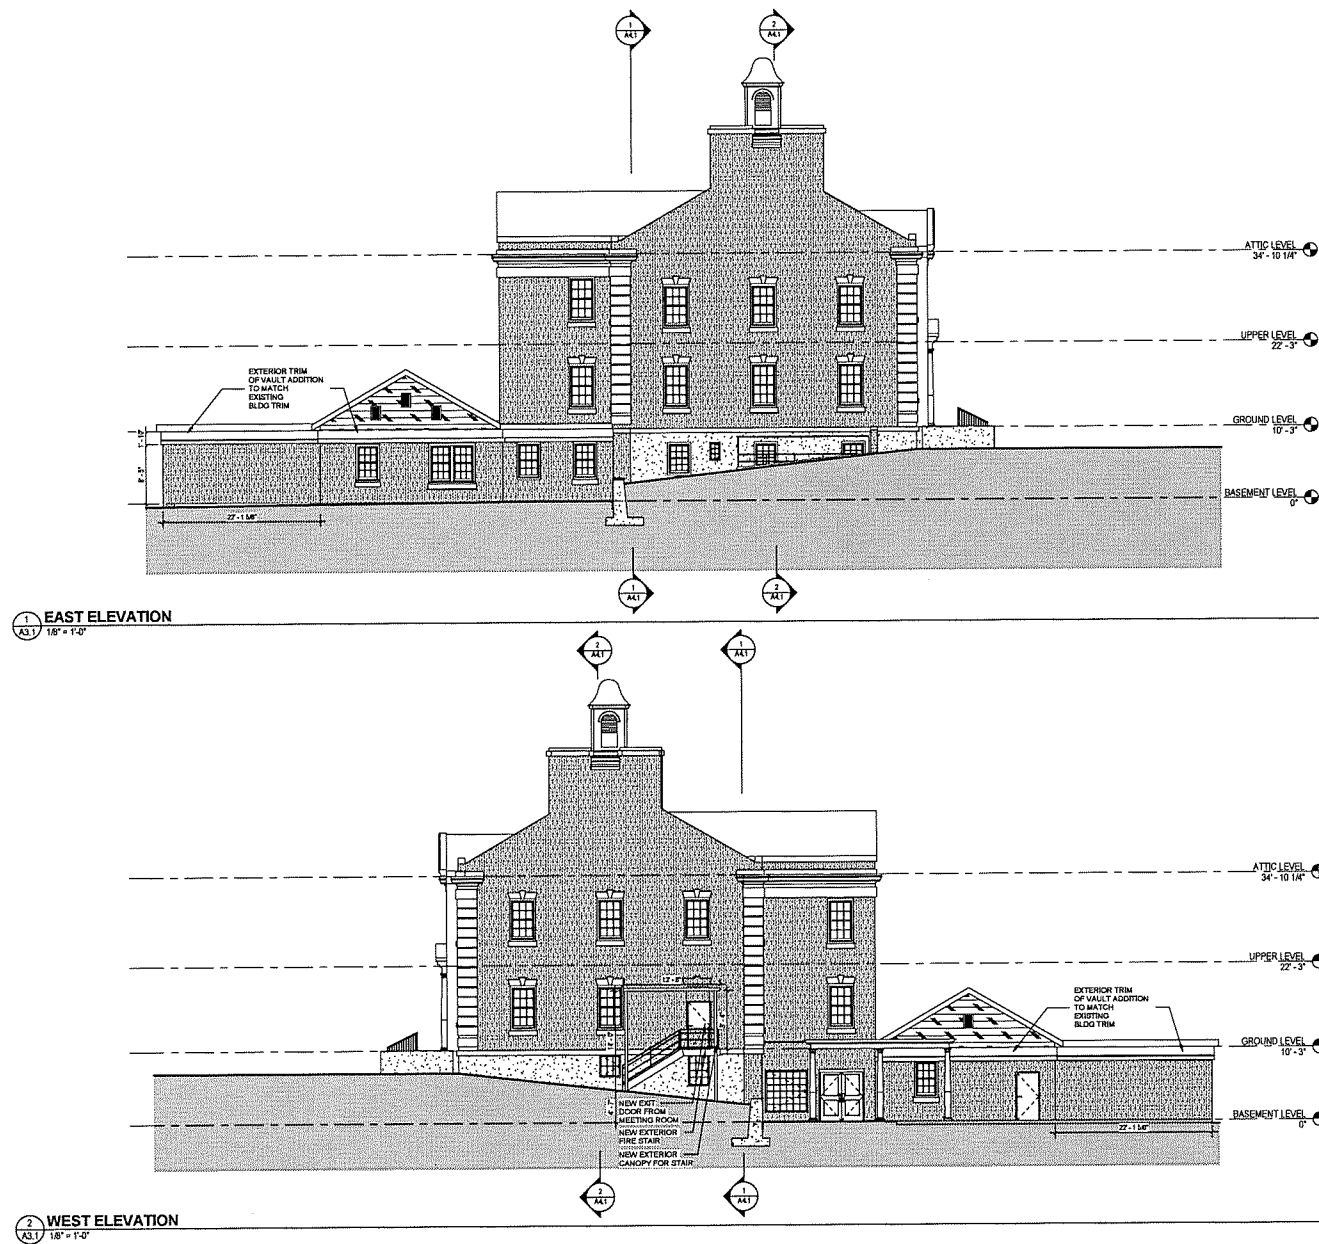

QA+M
architecture
QuisenberryArcanMalk
195 Scott Swamp Road
Farmington, CT 06032
qamarch.com

NOT FOR
CONSTRUCTION
ISSUED FOR REVIEW
ONLY

PROJECT DESCRIPTION:

**SUFFIELD TOWN
HALL**


SUFFIELD, CT
Project #: 1949

Revisions
Issue Dates:


SCHEMATIC DESIGN
08-15-19

EXTERIOR ELEVATIONS 2

A3.1

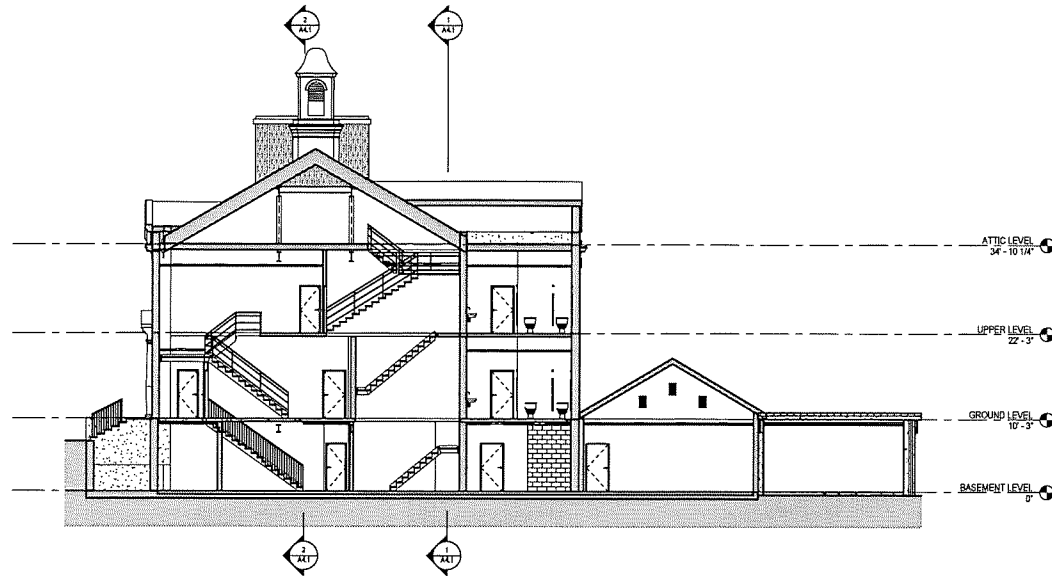

1 SECTION 1
A4.0 1/8" = 1'-0"

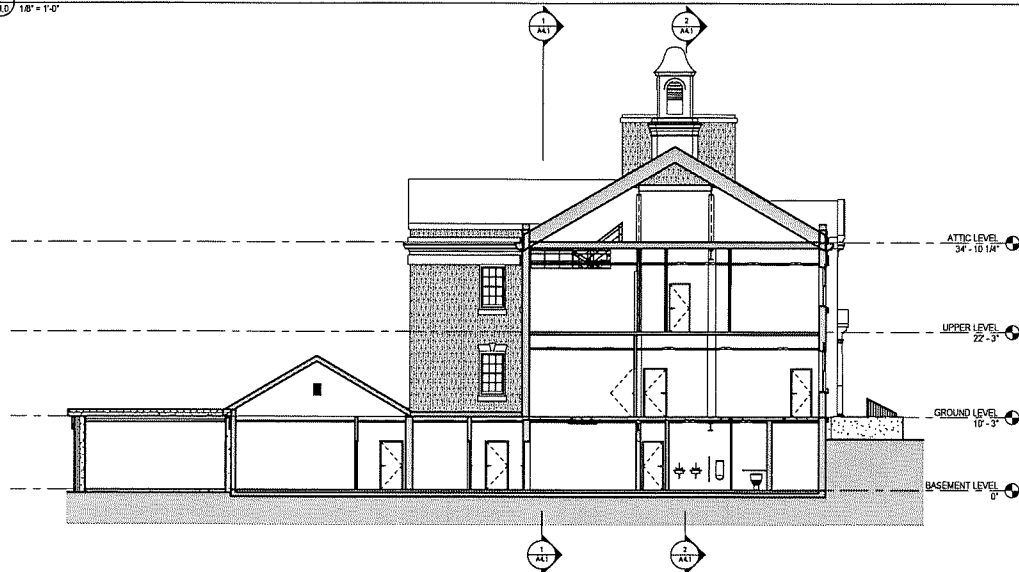

2 SECTION 2
A4.0 1/8" = 1'-0"

QA+M
architecture
Quisenberry Arcan Malik
195 Scott Swamp Road
Farmington, CT 06032
qamarch.com

NOT FOR
CONSTRUCTION
ISSUED FOR REVIEW
ONLY

PROJECT DESCRIPTION:
**SUFFIELD TOWN
HALL**
SUFFIELD, CT
Project #: 1949

Revisions


Issue Dates:




SCHEMATIC DESIGN
08-19-19

BUILDING SECTIONS 1

A4.0

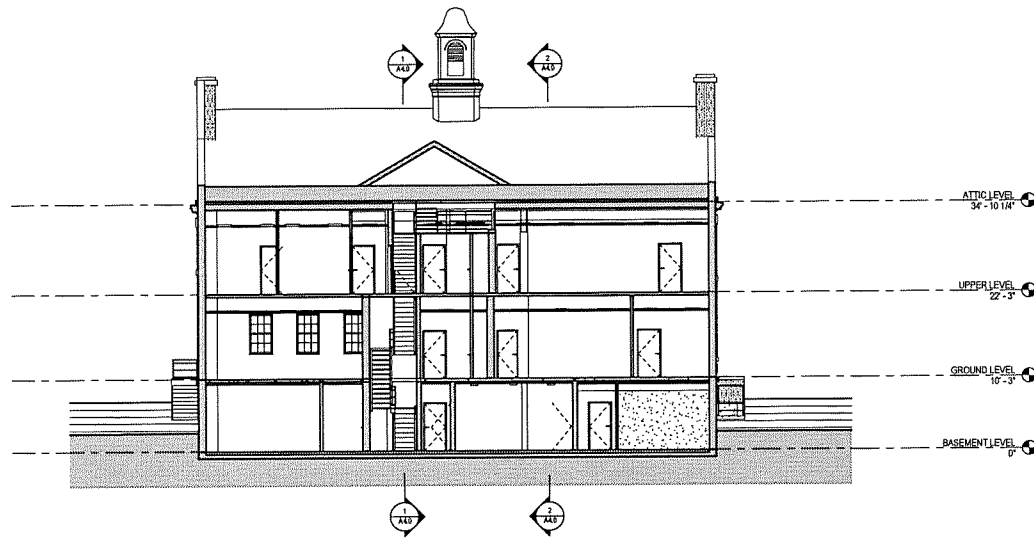

1 SECTION 3
A4.1 1/8" = 1'-0"

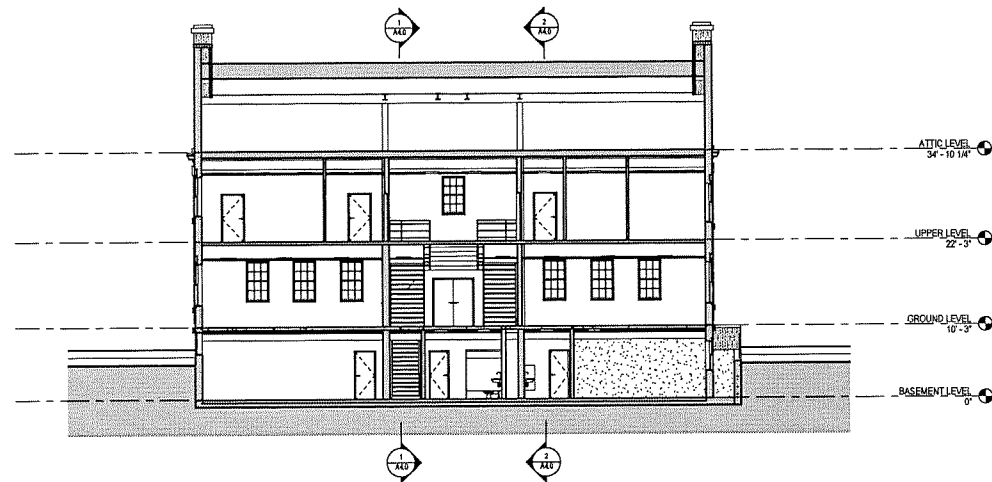

2 SECTION 4
A4.1 1/8" = 1'-0"

QA+M
architecture
QuisenberryArcanMalk
195 Scott Swamp Road
Farmington, CT 06032
qamarch.com

NOT FOR
CONSTRUCTION
ISSUED FOR REVIEW
ONLY

PROJECT DESCRIPTION:

**SUFFIELD TOWN
HALL**

SUFFIELD, CT
Project #: 1949

Revisions
Issue Dates:



SCHEMATIC DESIGN
10-15-18

BUILDING SECTIONS 2

A4.1



1 BASEMENT LEVEL FIRE PROTECTION PLAN OPTION E
1/8" = 1'-0"

SPRINKLER SYSTEM NOTES

- [illegible]

AREA	OCCUPANCY CLASSIFICATION	DENSITY (GPM/SQ)	AREA OF APPLICATION (SQ)
BOILER ROOM	ORDINARY HAZARD GROUP 1	0.10	1500
STORAGE ROOMS	ORDINARY HAZARD GROUP 1	0.15	1500
REMAINDER OF THE BUILDING	LIGHT HAZARD	0.10	1500

FIRE PROTECTION ABBREVIATIONS

[illegible]

FIRE PROTECTION SYMBOL LEGEND

SYMBOL	DESCRIPTION
	ORBIT GATE VALVE
	GATE VALVE
	CHECK VALVE
	BALL VALVE/POUR-IN VALVE
	BUTTERFLY VALVE
	RELIEF VALVE
	DOUBLE CHECK VALVE ASSEMBLY
	STRONGER
	PRESSURE REDUCING VALVE
	GATE VALVE ON RISE
	FLOW SWITCH
	"WET" ALARM VALVE TESTER
	TAMPOP SWITCH
	FLOW SWITCH
	PRESSURE SWITCH
	PRESSURE GAUGE
	FIVE DEPARTMENT CONNECTION (PPH) 45°
	FIVE DEPARTMENT CONNECTION (PPH) 90° ON (DOWN)
	DRAIN (PPH)
	SPRINKLER (PPH) (SP)
	SPRINKLER (DOWN) (NET)
	ELECTRIC ALARM BELL
	ANGLE VALVE
	SITE GLASS
	PORT ADJUSTED PIPE DEPARTMENT CONNECTION
	90° ELBOW DOWN
	90° ELBOW UP
	TEE UP
	TEE DOWN
	CROSP AND RUN
	FIVE PROTECTION PIPE
	FIVE PROTECTION PIPE WITH HEAT TRACER
	PIPE DOWN
	PIPE UP

SPRINKLER SYMBOL LEGEND

SYMBOL	DESCRIPTION
	BODIMALL SPRINKLER (DRY)
	BODIMALL SPRINKLER
	ITC BODIMALL SPRINKLER
	PENDANT SPRINKLER
	PENDANT SPRINKLER (DRY)
	PENDANT SPRINKLER WITH GLAND
	UPRIGHT SPRINKLER
	UPRIGHT SPRINKLER WITH GLAND
	CONCEALED PENDANT SPRINKLER
	CONCEALED PENDANT SPRINKLER (DRY)

QA+M
architecture
QuinnArcMilk
195 Scott Swamp Road
Farmington, CT 06032
qamarch.com

NOT FOR
CONSTRUCTION
ISSUED FOR REVIEW
ONLY

**SUFFIELD TOWN
HALL**

SUFFIELD, CT.
 Gate Project #: Optional
 Project #: 2019202.00

Revisions

Issue Dates:

SCHEMATIC DESIGN
BR/55/19

FIRE PROTECTION FLOOR PLAN

FP1.00


NOT FOR
CONSTRUCTION
(ISSUED FOR REVIEW
ONLY)

SUFFIELD TOWN HALL

SUFFIELD, CT.
Date Project #: Optional
Project #: 2019202.00

FIRE PROTECTION DETAILS


FP5.00

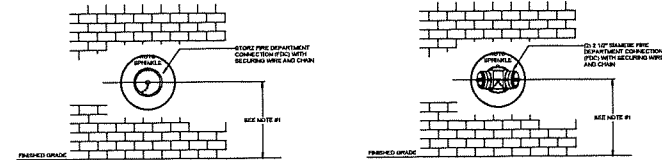


- FIRE DEPARTMENT CONNECTION NOTES:**
1. THE FIRE DEPARTMENT CONNECTION SHALL BE COORDINATED WITH THE LOCAL FIRE DEPARTMENT REQUIREMENTS.
 2. THE FIRE DEPARTMENT CONNECTION SHALL BE COORDINATED WITH THE LOCAL FIRE DEPARTMENT REQUIREMENTS.
 3. THE FIRE DEPARTMENT CONNECTION SHALL BE COORDINATED WITH THE LOCAL FIRE DEPARTMENT REQUIREMENTS.

- FIRE DEPARTMENT CONNECTION NOTES:**
1. THE FIRE DEPARTMENT CONNECTION SHALL BE COORDINATED WITH THE LOCAL FIRE DEPARTMENT REQUIREMENTS.
 2. THE FIRE DEPARTMENT CONNECTION SHALL BE COORDINATED WITH THE LOCAL FIRE DEPARTMENT REQUIREMENTS.
 3. THE FIRE DEPARTMENT CONNECTION SHALL BE COORDINATED WITH THE LOCAL FIRE DEPARTMENT REQUIREMENTS.


4 FIRE DEPT. CONNECTION DETAIL
NTS

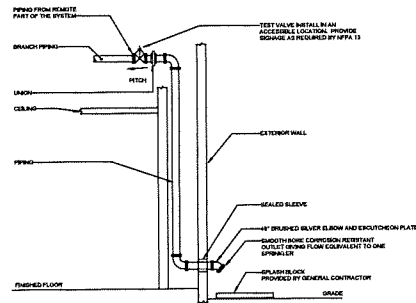


6 WET PIPE SYSTEM TEST CONNECTION DETAIL
NTS

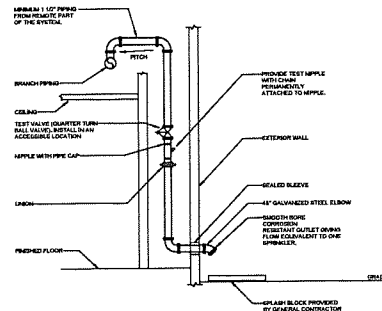


5 DRY SYSTEM TEST CONNECTION DETAIL
NTS

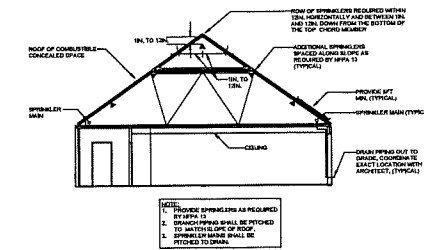


3 DRY SPRINKLER SYSTEM IN ATTIC DETAIL
NTS

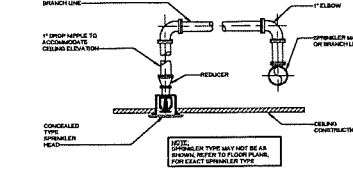

2 ARMOR DETAIL
NTS

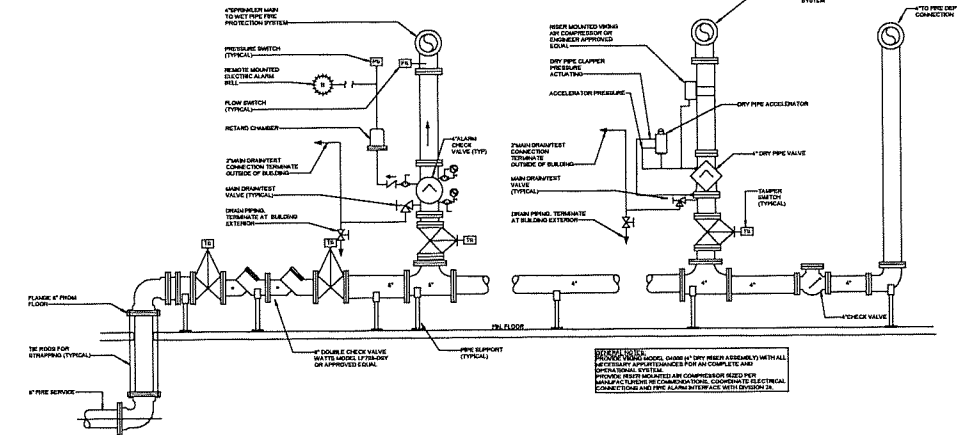

1 FIRE SERVICE
NTS

 

PLUMBING PIPING LEGEND	
SYMBOL	DESCRIPTION
	COLD WATER
	HOT WATER (HWP)
	HOT WATER (HWP)
	HOT WATER RECOGNITION (HWP)
	HOT WATER RECOGNITION (HWP)
	SANITARY WASTE ABOVE FLOOR
	SANITARY WASTE BURIED
	SEWAGE WASTE ABOVE FLOOR
	SEWAGE WASTE ABOVE FLOOR
	VENT
	CONDENSATE DRAIN ABOVE FLOOR
	STORM DRAIN FLOOR (PRIMARY)
	STORM BURIED (PRIMARY)
	STORM ABOVE FLOOR (SECONDARY)
	NATURAL GAS ABOVE FLOOR
	SOLAR SUPPLY PIPING
	SOLAR RETURN PIPING
	DRIP AND RUN (SEWAGE, STORM, VENT)
	GROUP AND RUN (OTHER)
	TEE OFF BOTTOM OF PIPE
	NO REDUCED LEAD-IN UP
	NO REDUCED LEAD-IN UP

[illegible][illegible]

NOT FOR
CONSTRUCTION
ISSUED FOR REVIEW
ONLY

**SUFFIELD TOWN
HALL**

SUFFIELD, CT.
State Project #: Optional
Project #: 2019202.00


Revisions: _____
Issue Dates: _____SCHEMATIC DESIGN
REVIEW

PLUMBING FLOOR PLAN

P1.00

PLUMBING SCHEDULES AND
RISERS

Revisions

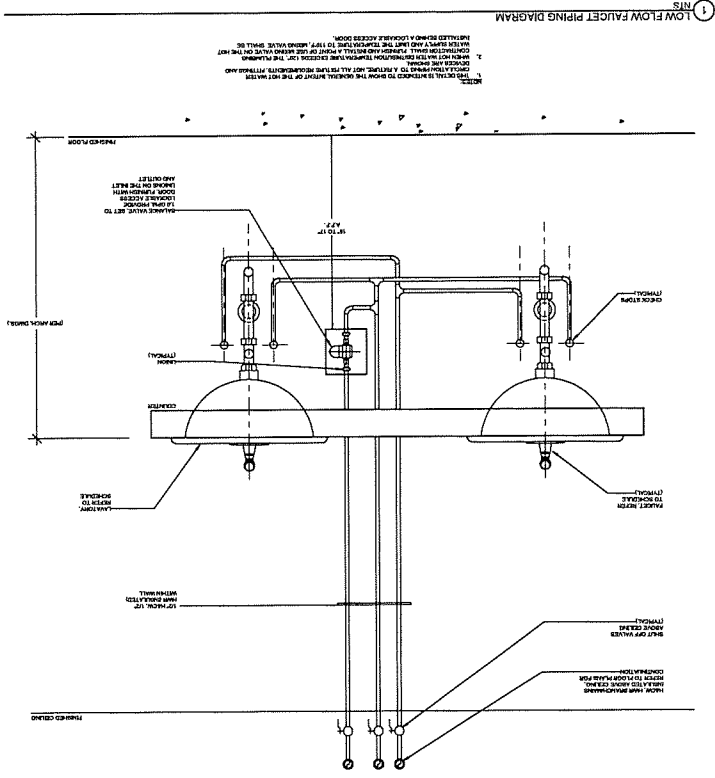[illegible][illegible]





SUFFIELD TOWN
HALL
SUFFIELD, CT.
Basis Project #: Optional
Project #: 2019202.00

SUFFIELD, CT.
State Project #: Optional
Project #: 2019202.00

NOT FOR
CONSTRUCTION
ISSUED FOR REVIEW
ONLY

G+A+M
architecture
~~consultants~~
196 Scott Swamp Road
Farmington, CT 06032
gamaarch.com

56 Scott Swamp Rd
Farmington, CT 06030
qamarch.com

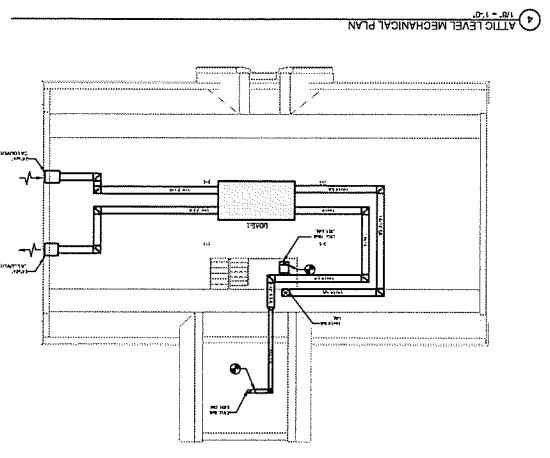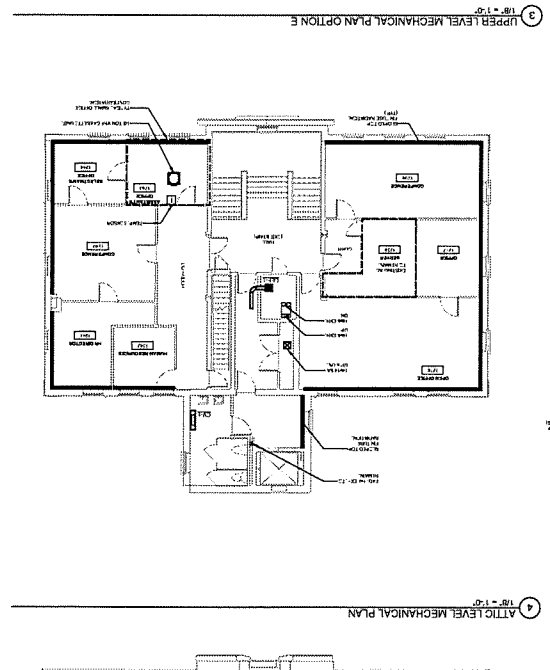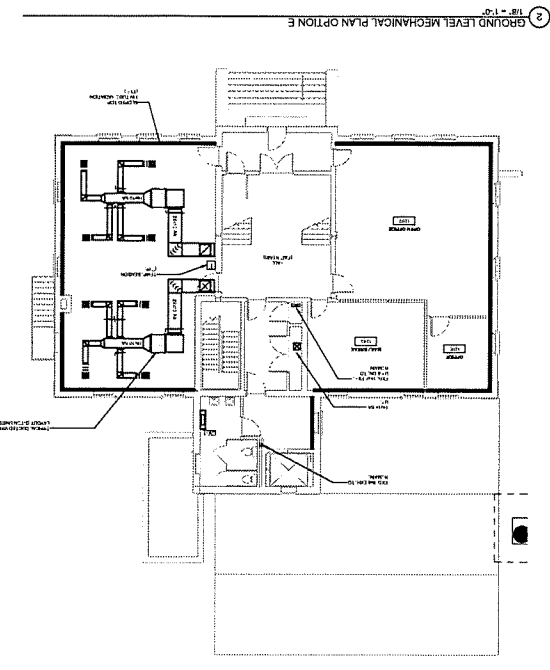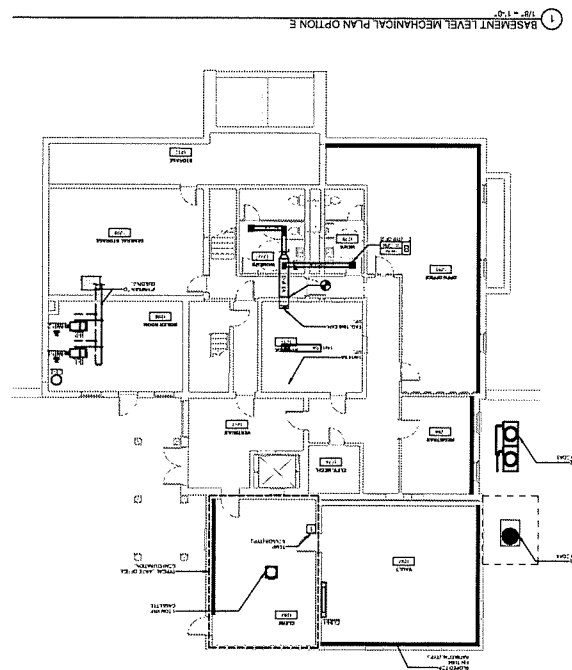

M1.00

MECHANICAL FLOOR PLANS

N

NOGRAPHIC DESIGN

2019

MECHANICAL

MECHANICAL

SUFFIELD TOWN HALL

SUFFIELD, CT.

State Project # Optional

Project # 20192020.00

NOT FOR CONSTRUCTION

ISSUED FOR REVIEW ONLY

QA+M

architecture

135 Scott Swamp Road

Farmington, CT 06022

qrsmith.com

M3.01

MECHANICAL SCHEDULES



11

SUFFIELD, CT.
State Project #: Optional
Project #: 2019202.00


SUFFIELD TOWN
HALL








NOT FOR
INSTRUCTION
FOR REVIEW
ONLY

GA+M
architecture
~~Quincy, Inc.~~
196 Scott Swamp Road
Farmington, CT 06032
qamarch.com

VARIABLE REFRIGERANT FLOW-OUTDOOR UNIT SCHEDULE									
UNIT NO.	UNIT TYPE	UNIT MODEL NUMBER	UNIT CAPACITY (TONS)	UNIT TYPE	SCHEDULE				
					MON	TUE	WED	THU	FRI
030-001-1	PACKAGED	RT-100	100	100	100	100	100	100	100
030-001-2	PACKAGED	RT-100	100	100	100	100	100	100	100
030-001-38	PACKAGED	RT-100	100						

VARIABLE REFRIGERANT FLOW-NOON UNIT SCHEDULE									
UNIT NO.	UNIT NAME	UNIT TYPE	UNIT SIZE (SQ FT)	UNIT VOLUME (CU FT)	UNIT WEIGHT (LBS)	UNIT HEIGHT (FT)	UNIT DENSITY (LBS/CU FT)	UNIT AREA (SQ FT)	UNIT PERIMETER (FT)
1	UNIT 1	1	100	1000	10000	10	100	100	100
2	UNIT 2	2	200	2000	20000	20	200	200	200
3	UNIT 3	3	300	3000	30000	30	300	300	300
4	UNIT 4	4	400	4000	40000	40	400	400	400
5	UNIT 5	5	500	5000	50000	50	500	500	500
6	UNIT 6	6	600	6000	60000	60	600	600	600
7	UNIT 7	7	700	7000	70000	70	700	700	700
8	UNIT 8	8	800	8000	80000	80	800	800	800
9	UNIT 9	9	900	9000	90000	90	900	900	900
10	UNIT 10	10	1000	10000	100000	100	1000	1000	1000

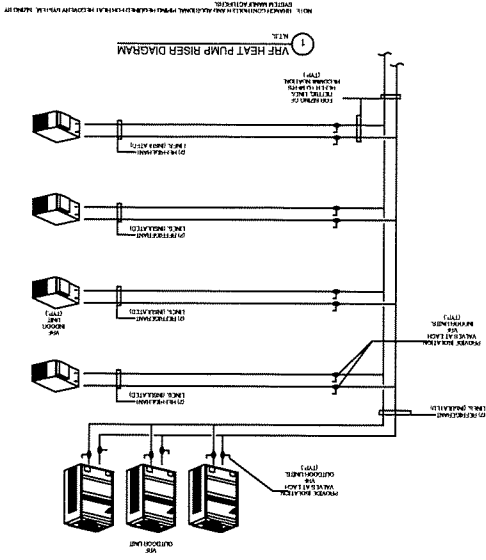

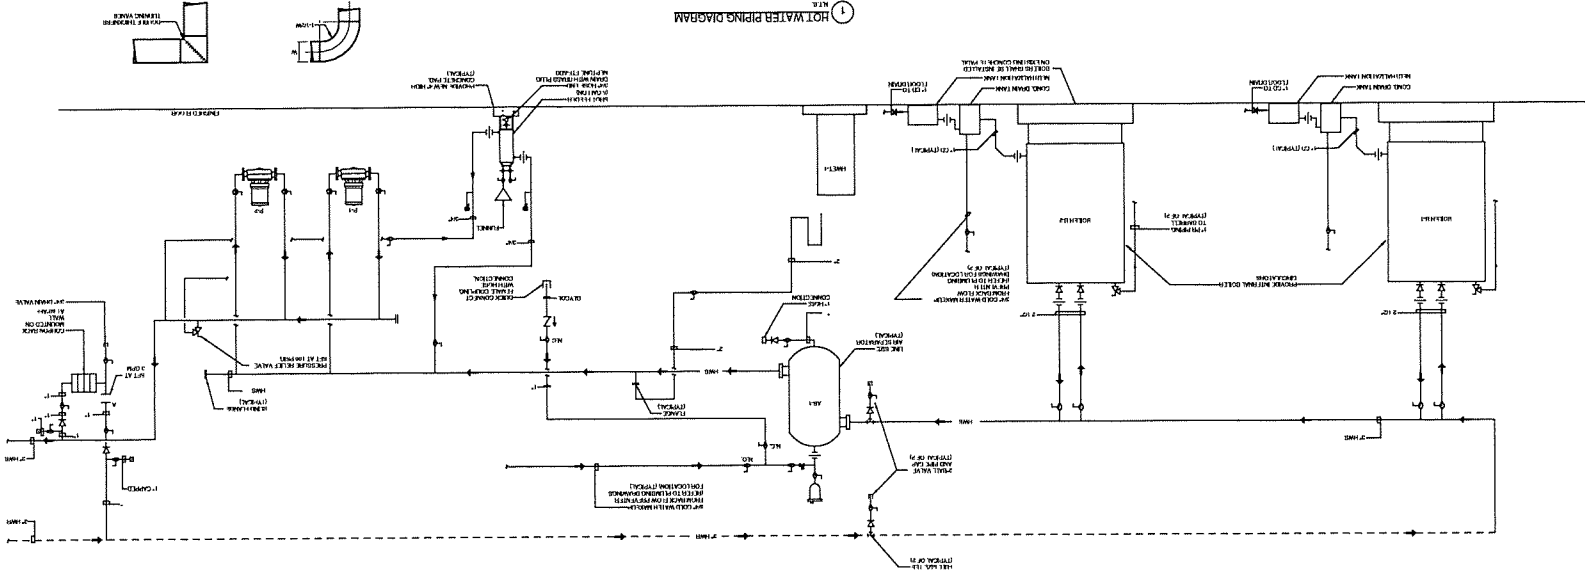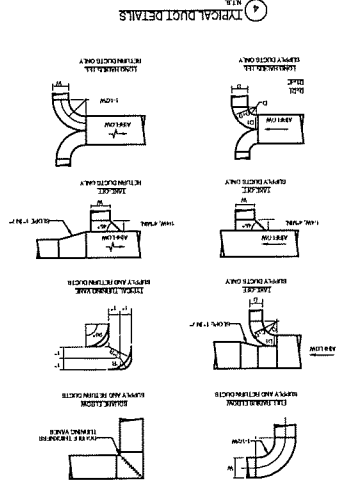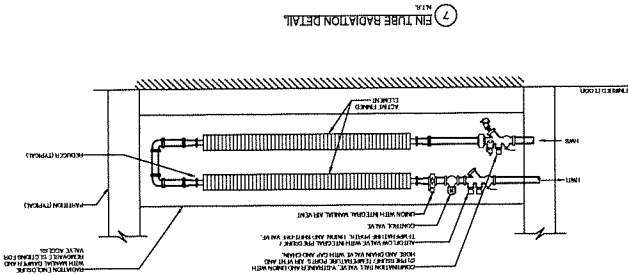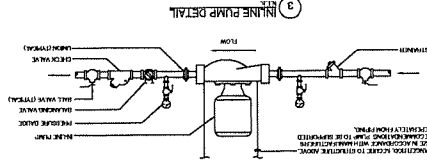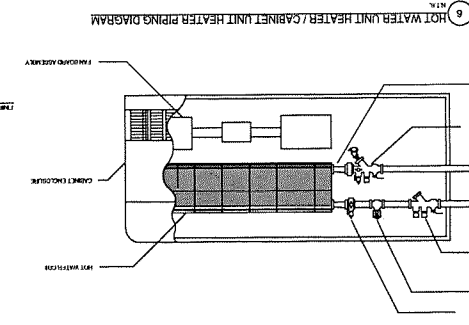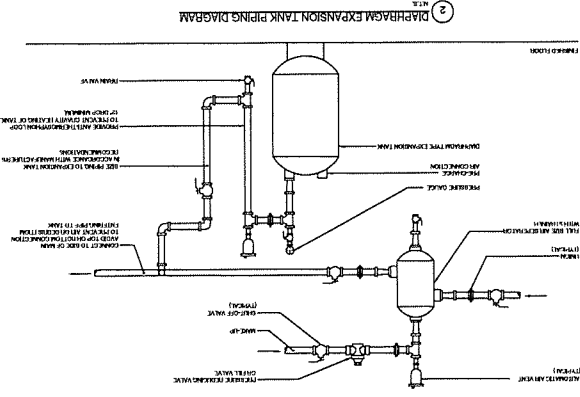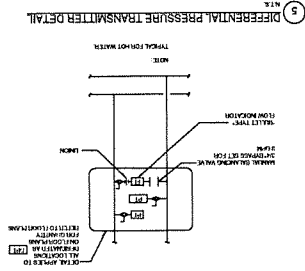

M4.00

MECHANICAL DETAILS

MECHANICAL DETAILS

SUFFIELD TOWN HALL

SUFFIELD, CT.

State Project # 020000

Project # 20190202-00


NOT FOR CONSTRUCTION

QA+M architecture


155 South Swamp Road
Farmington, CT 06030

qa+m.com


[illegible][illegible][illegible][illegible]

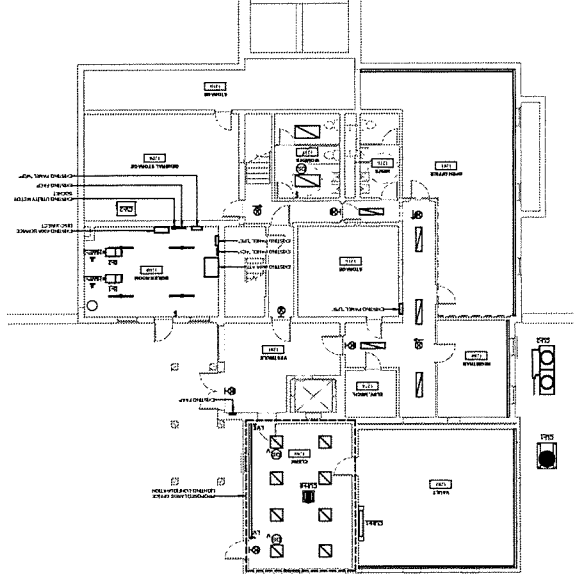


1 BASEMENT LEVEL ELECTRICAL PLAN OPTION E
1/8" = 1'-0"

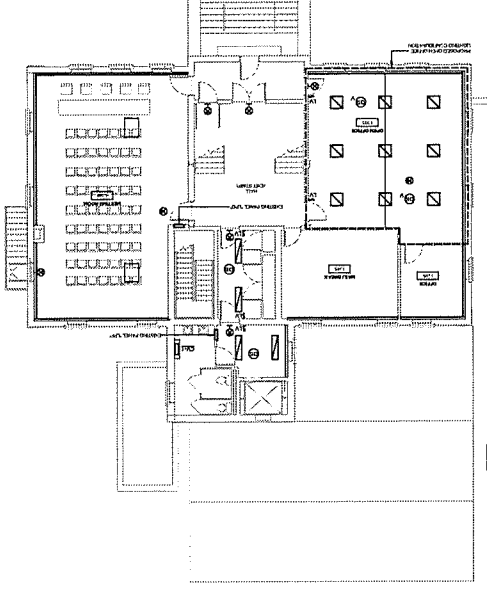

2 GROUND LEVEL ELECTRICAL PLAN OPTION E
1/8" = 1'-0"

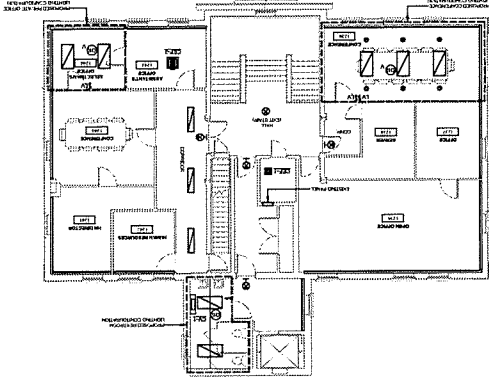

3 UPPER LEVEL ELECTRICAL PLAN OPTION E
1/8" = 1'-0"

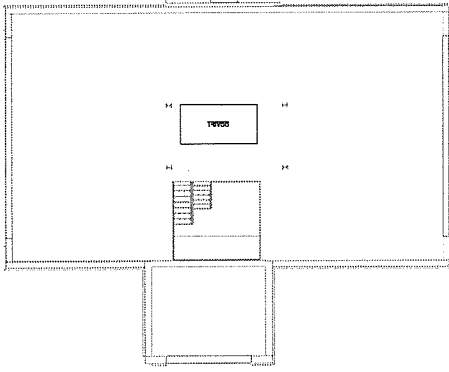

4 ATTIC ELECTRICAL PLAN
1/8" = 1'-0"

E1.00

ELECTRICAL FLOOR PLANS

REVISIT

DATE CHG

SUFFIELD TOWN
HALL
SUFFIELD, CT.
State Project # 20190202.00

NOT FOR
CONSTRUCTION
ISSUED FOR REVIEW
ONLY

QA+M
architecture
195 South Main Road
Farmington, CT 06032
qamarch.com

