

floor area: 8057 s.f.



preliminary



town of suffield


suffield, ct

town hall
 space needs study update
 architectural development
 reduced footprint

ground level plan

tos-2456a
 11/30/17

mp-1.0

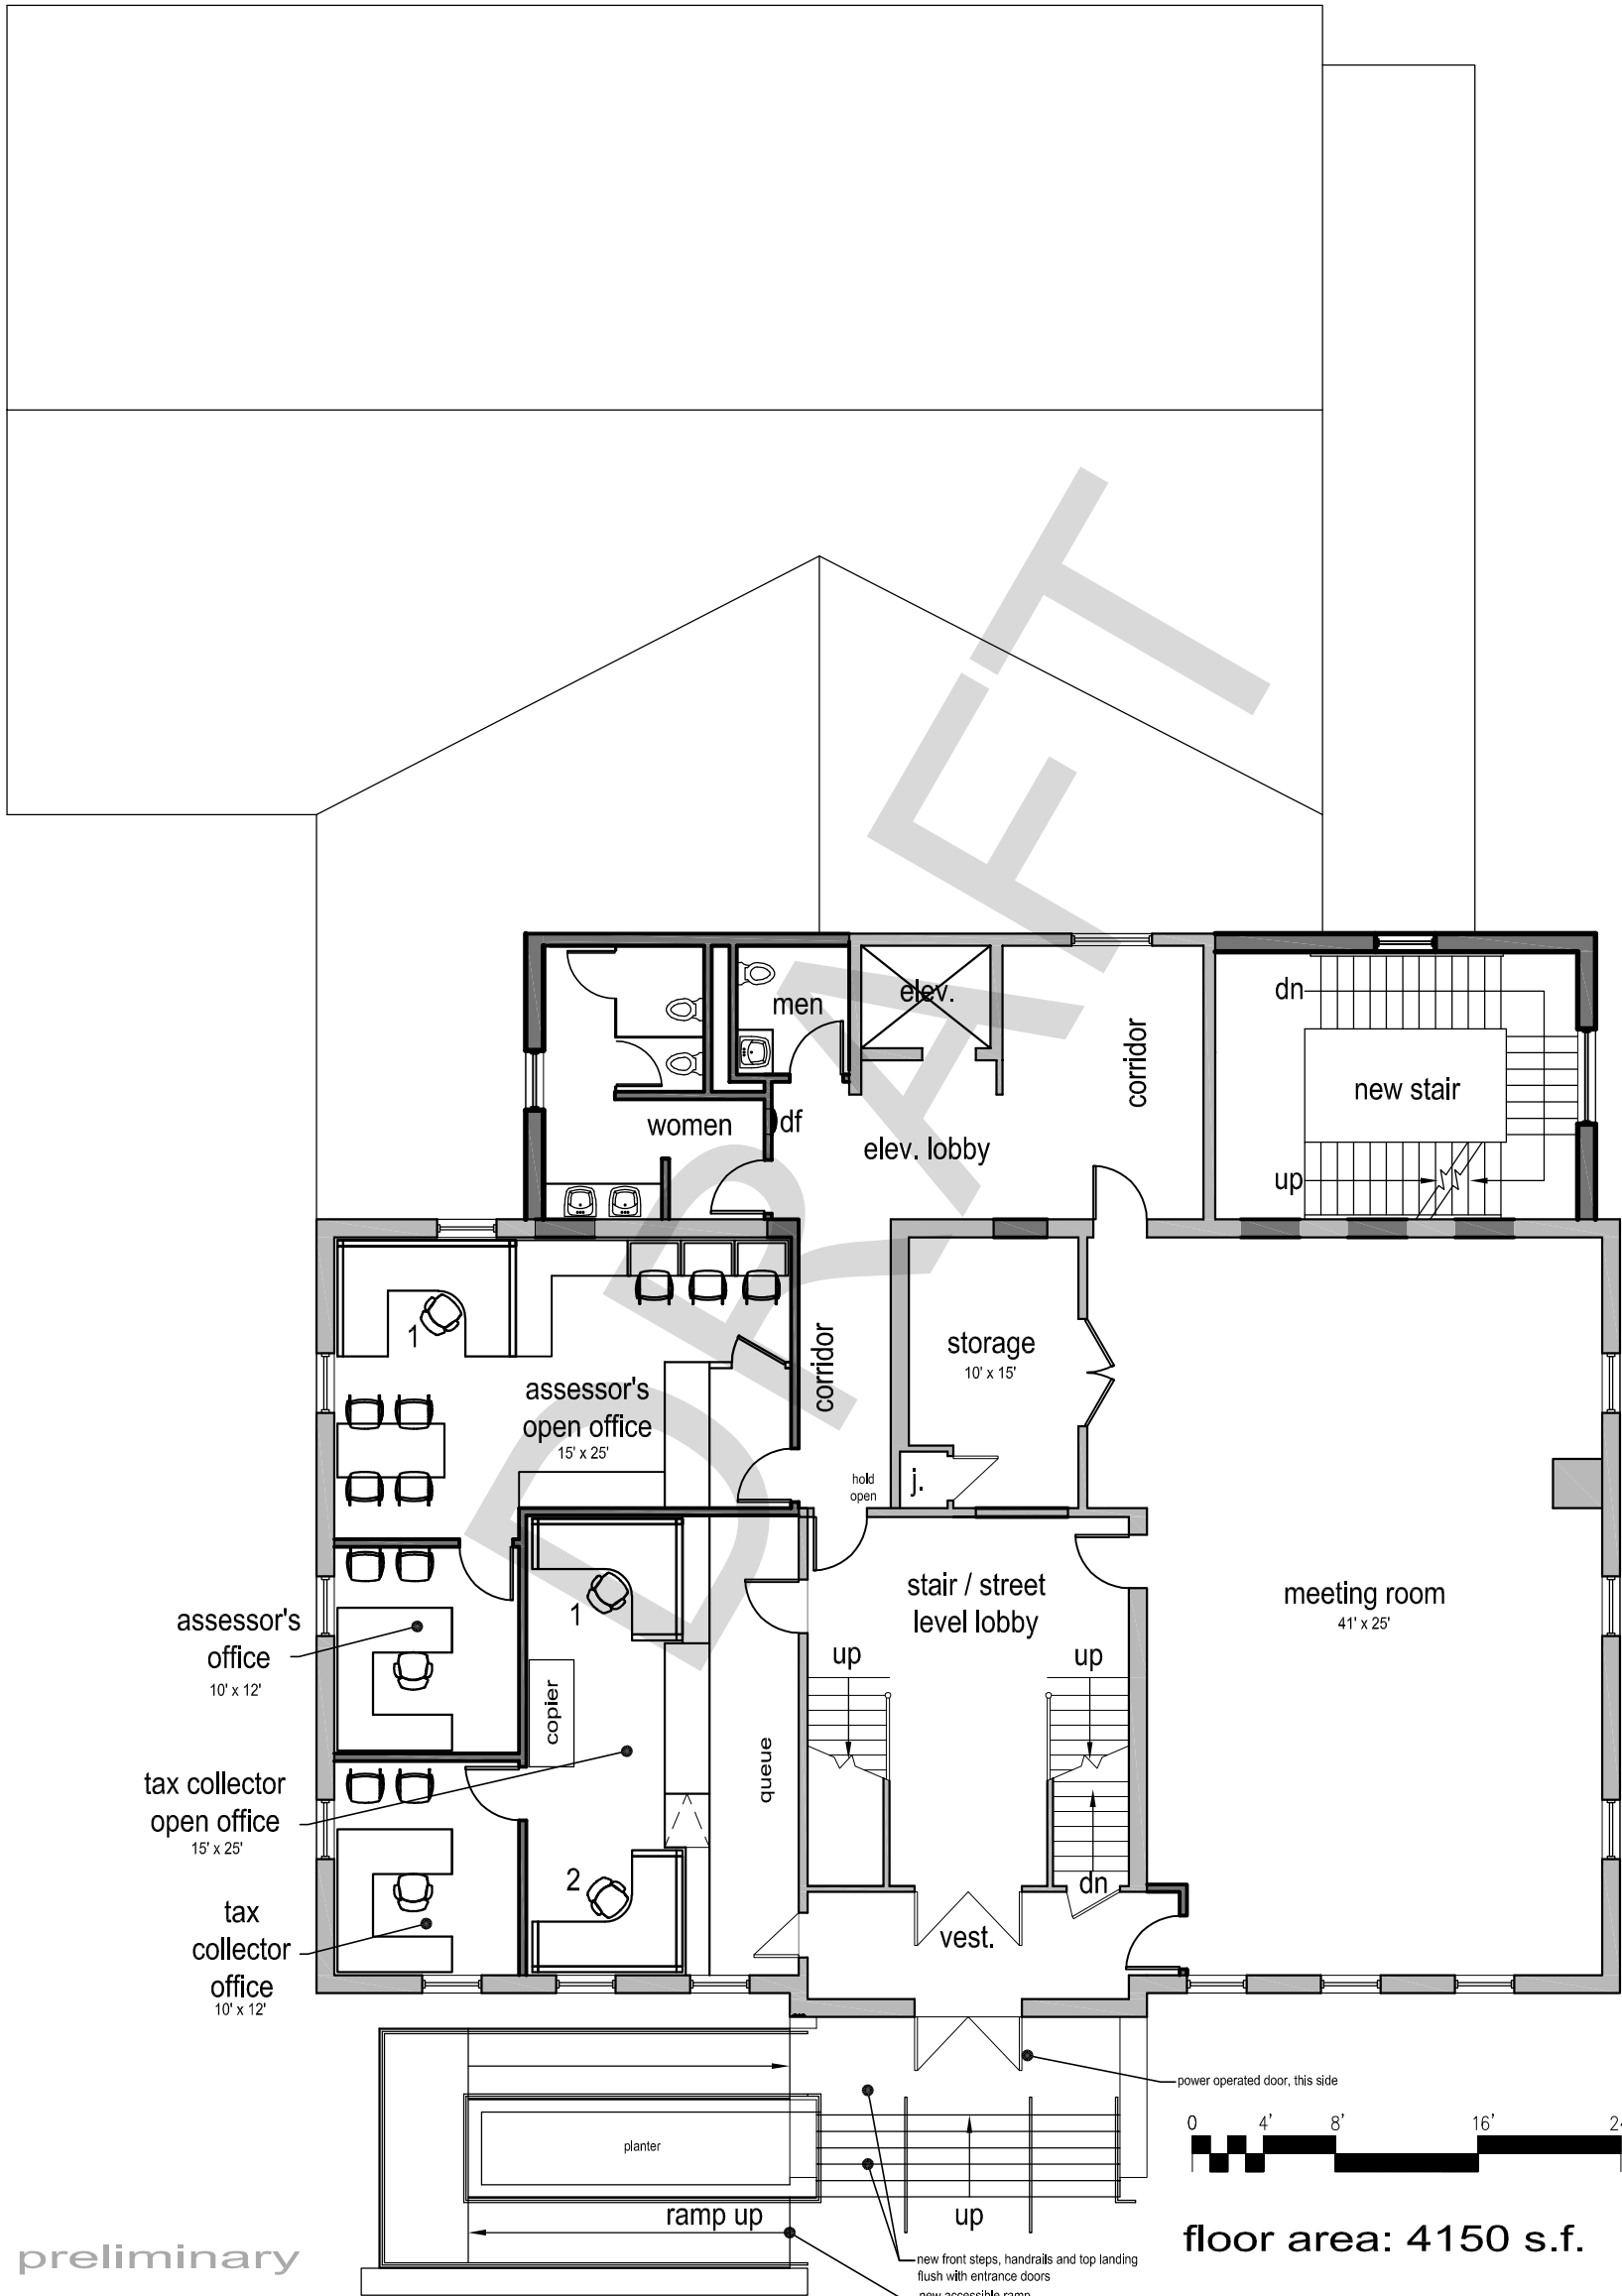

preliminary

floor area: 4150 s.f.



town of suffield


suffield, ct

town hall
 space needs study update
 architectural development
 reduced footprint

street level plan

tos-2456a
 11/30/17

mp-1.1

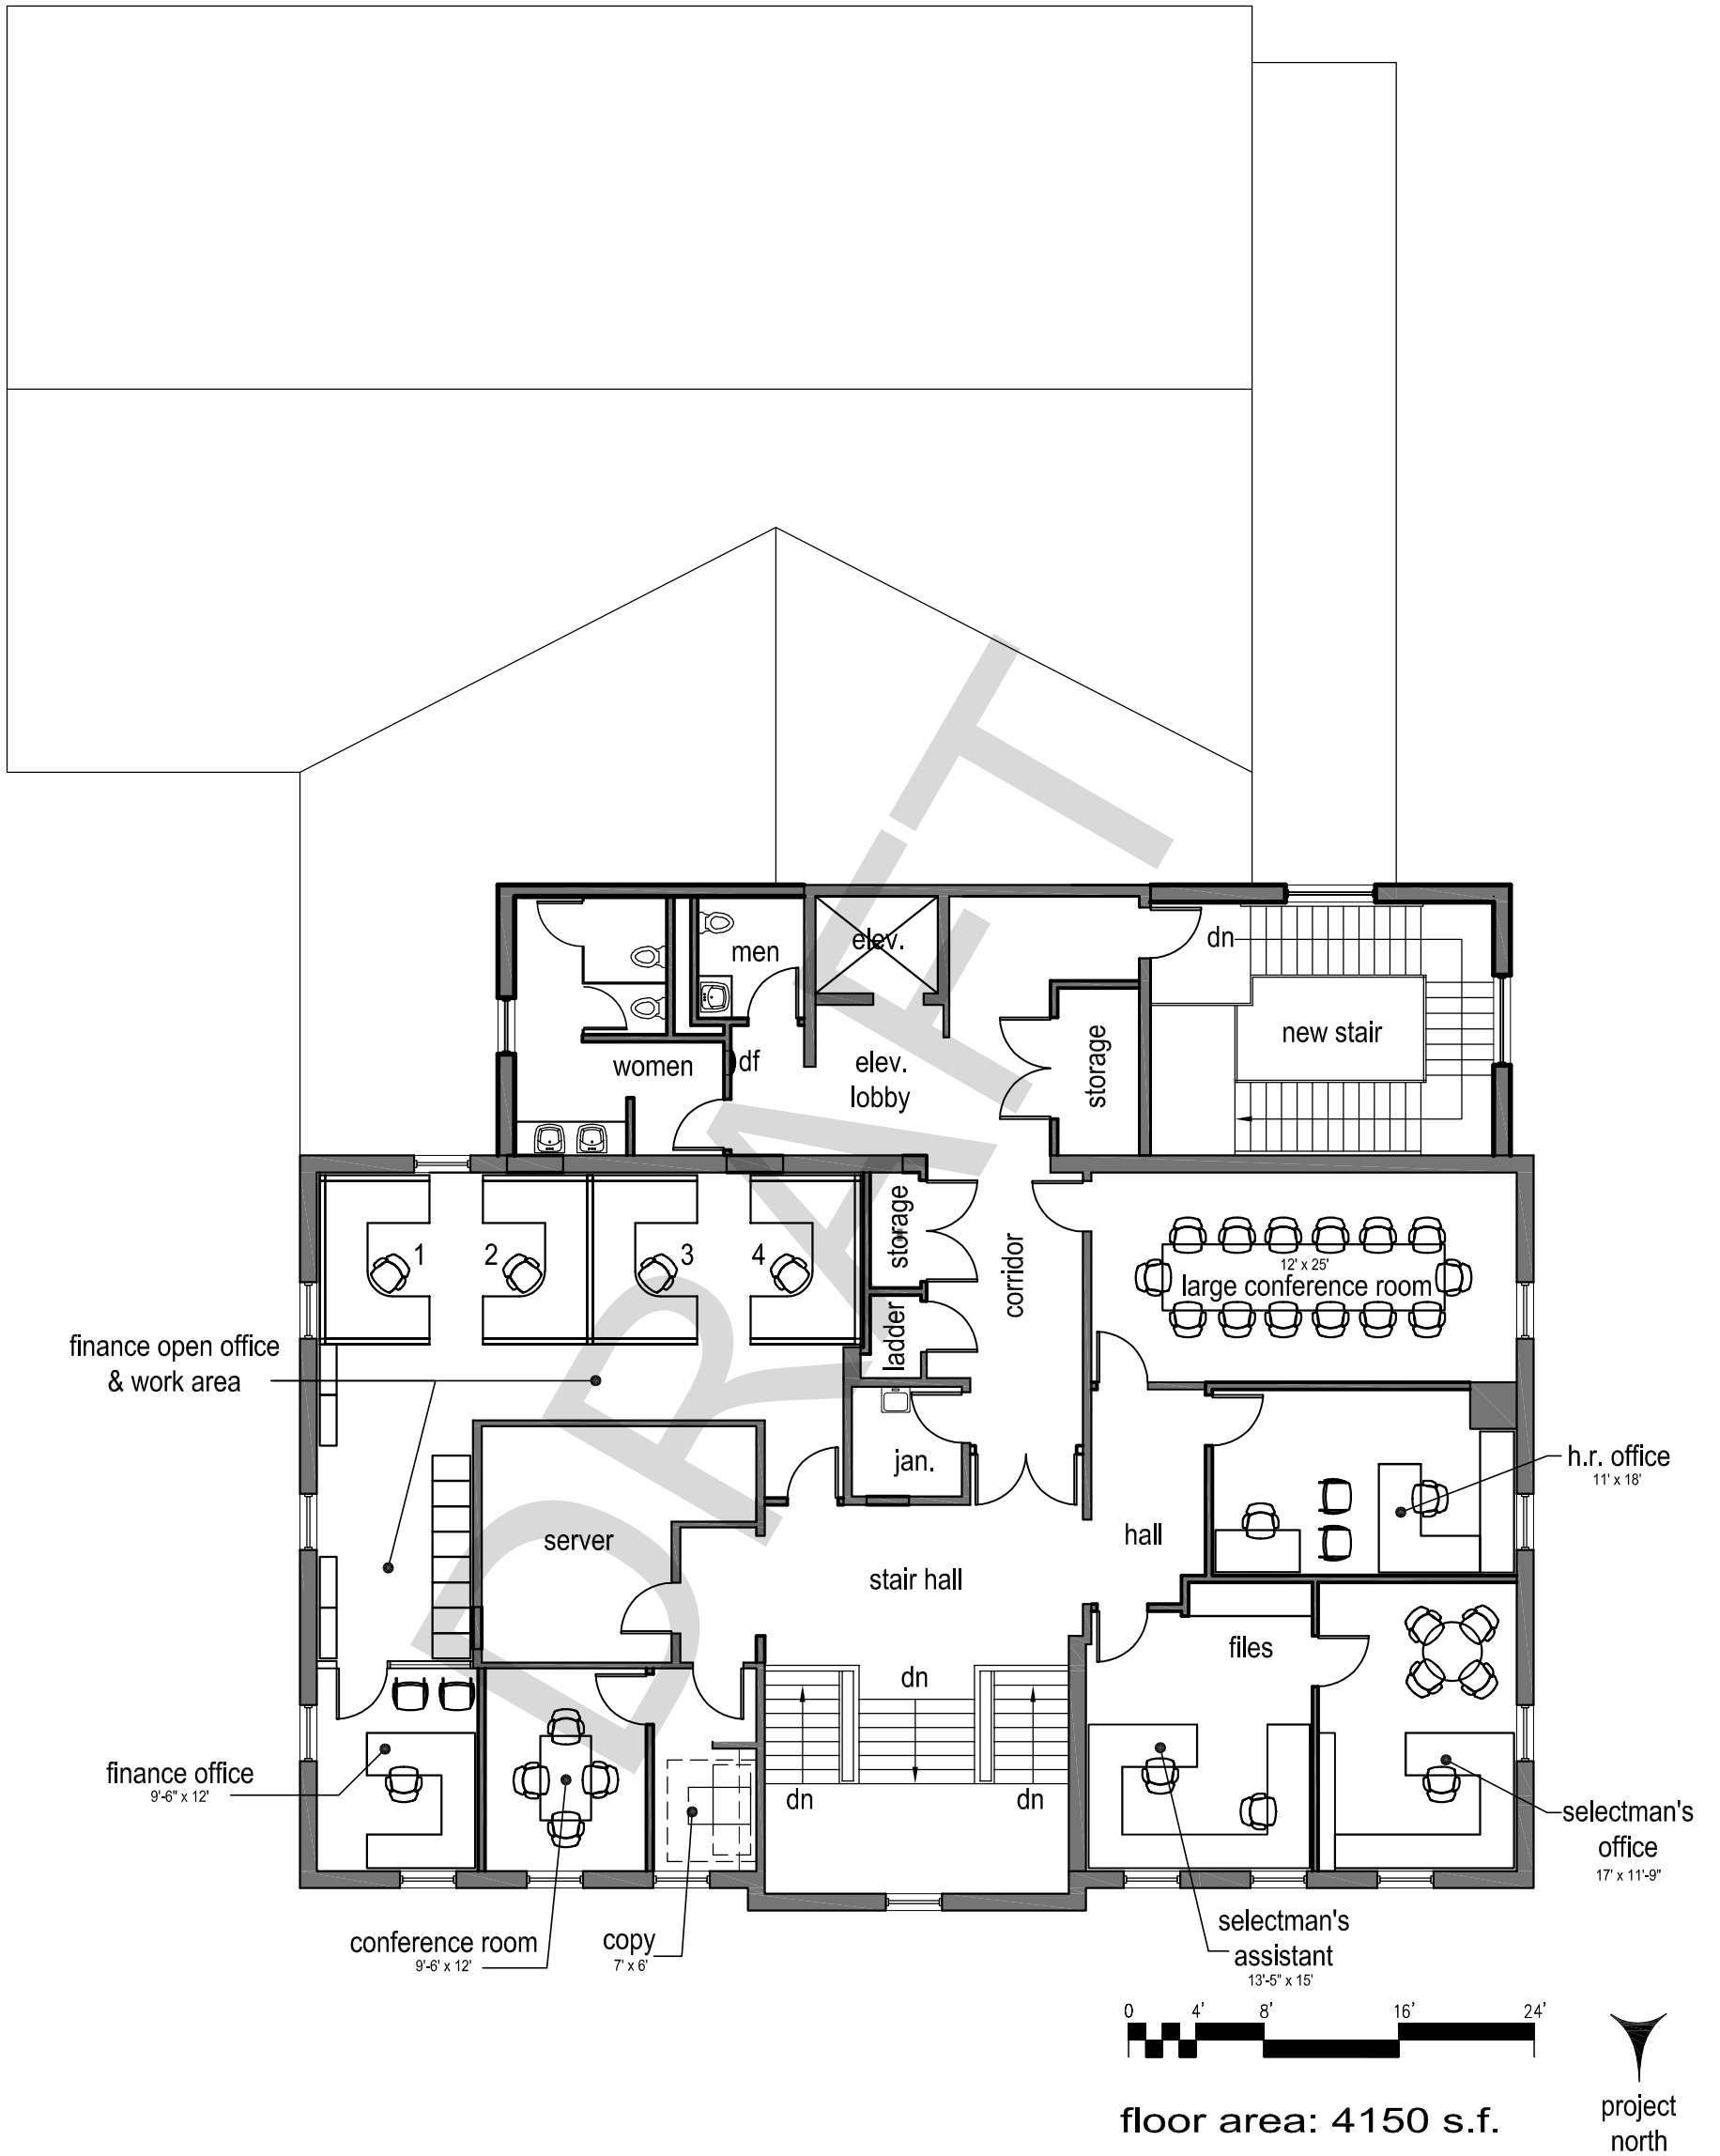

preliminary



town of suffield


suffield, ct

town hall
 space needs study update
 architectural development
 reduced footprint

upper level plan (opt. A)

tos-2456a
 11/30/17

mp-1.2A

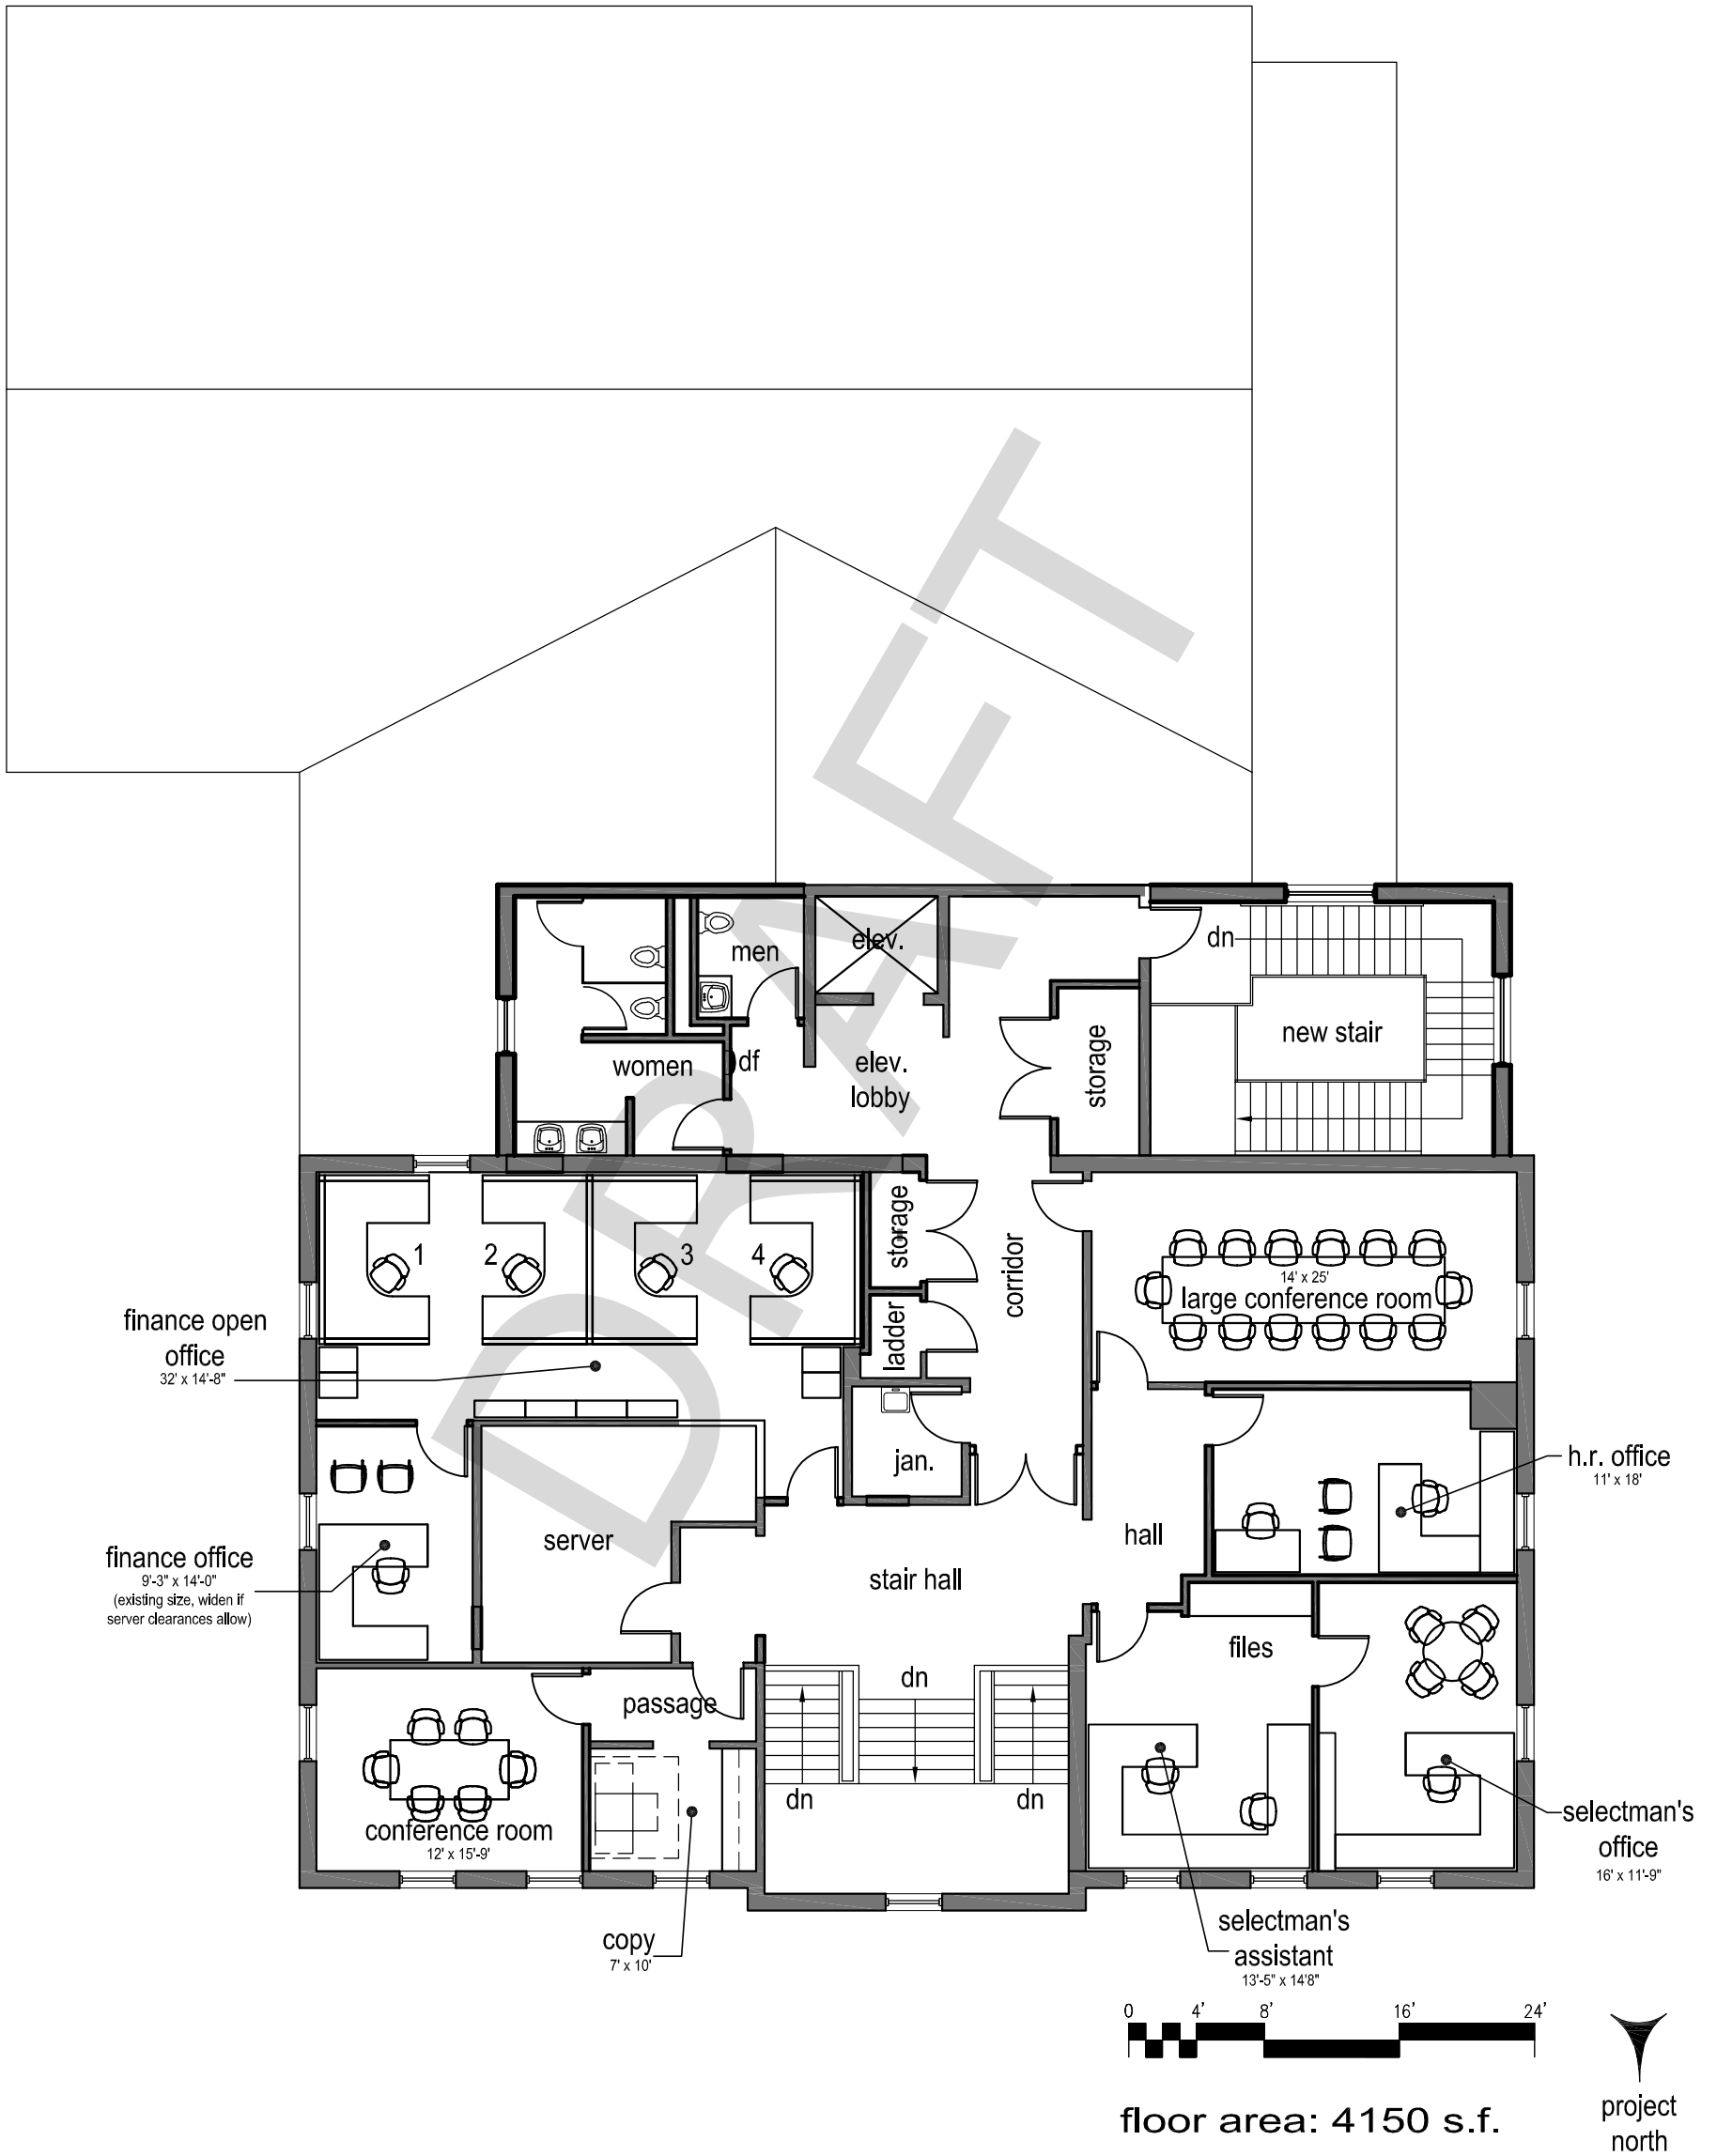

preliminary



town of suffield

suffield, ct

town hall
space needs study update
architectural development
reduced footprint

upper level plan (opt. B)

tos-2456a
11/30/17

mp-1.2B