

floor area: 8162 s.f.



preliminary




town of suffield
suffield, ct

town hall
space needs study update
architectural development

ground level plan
tos-2456a
04/17/17

mp-1.0

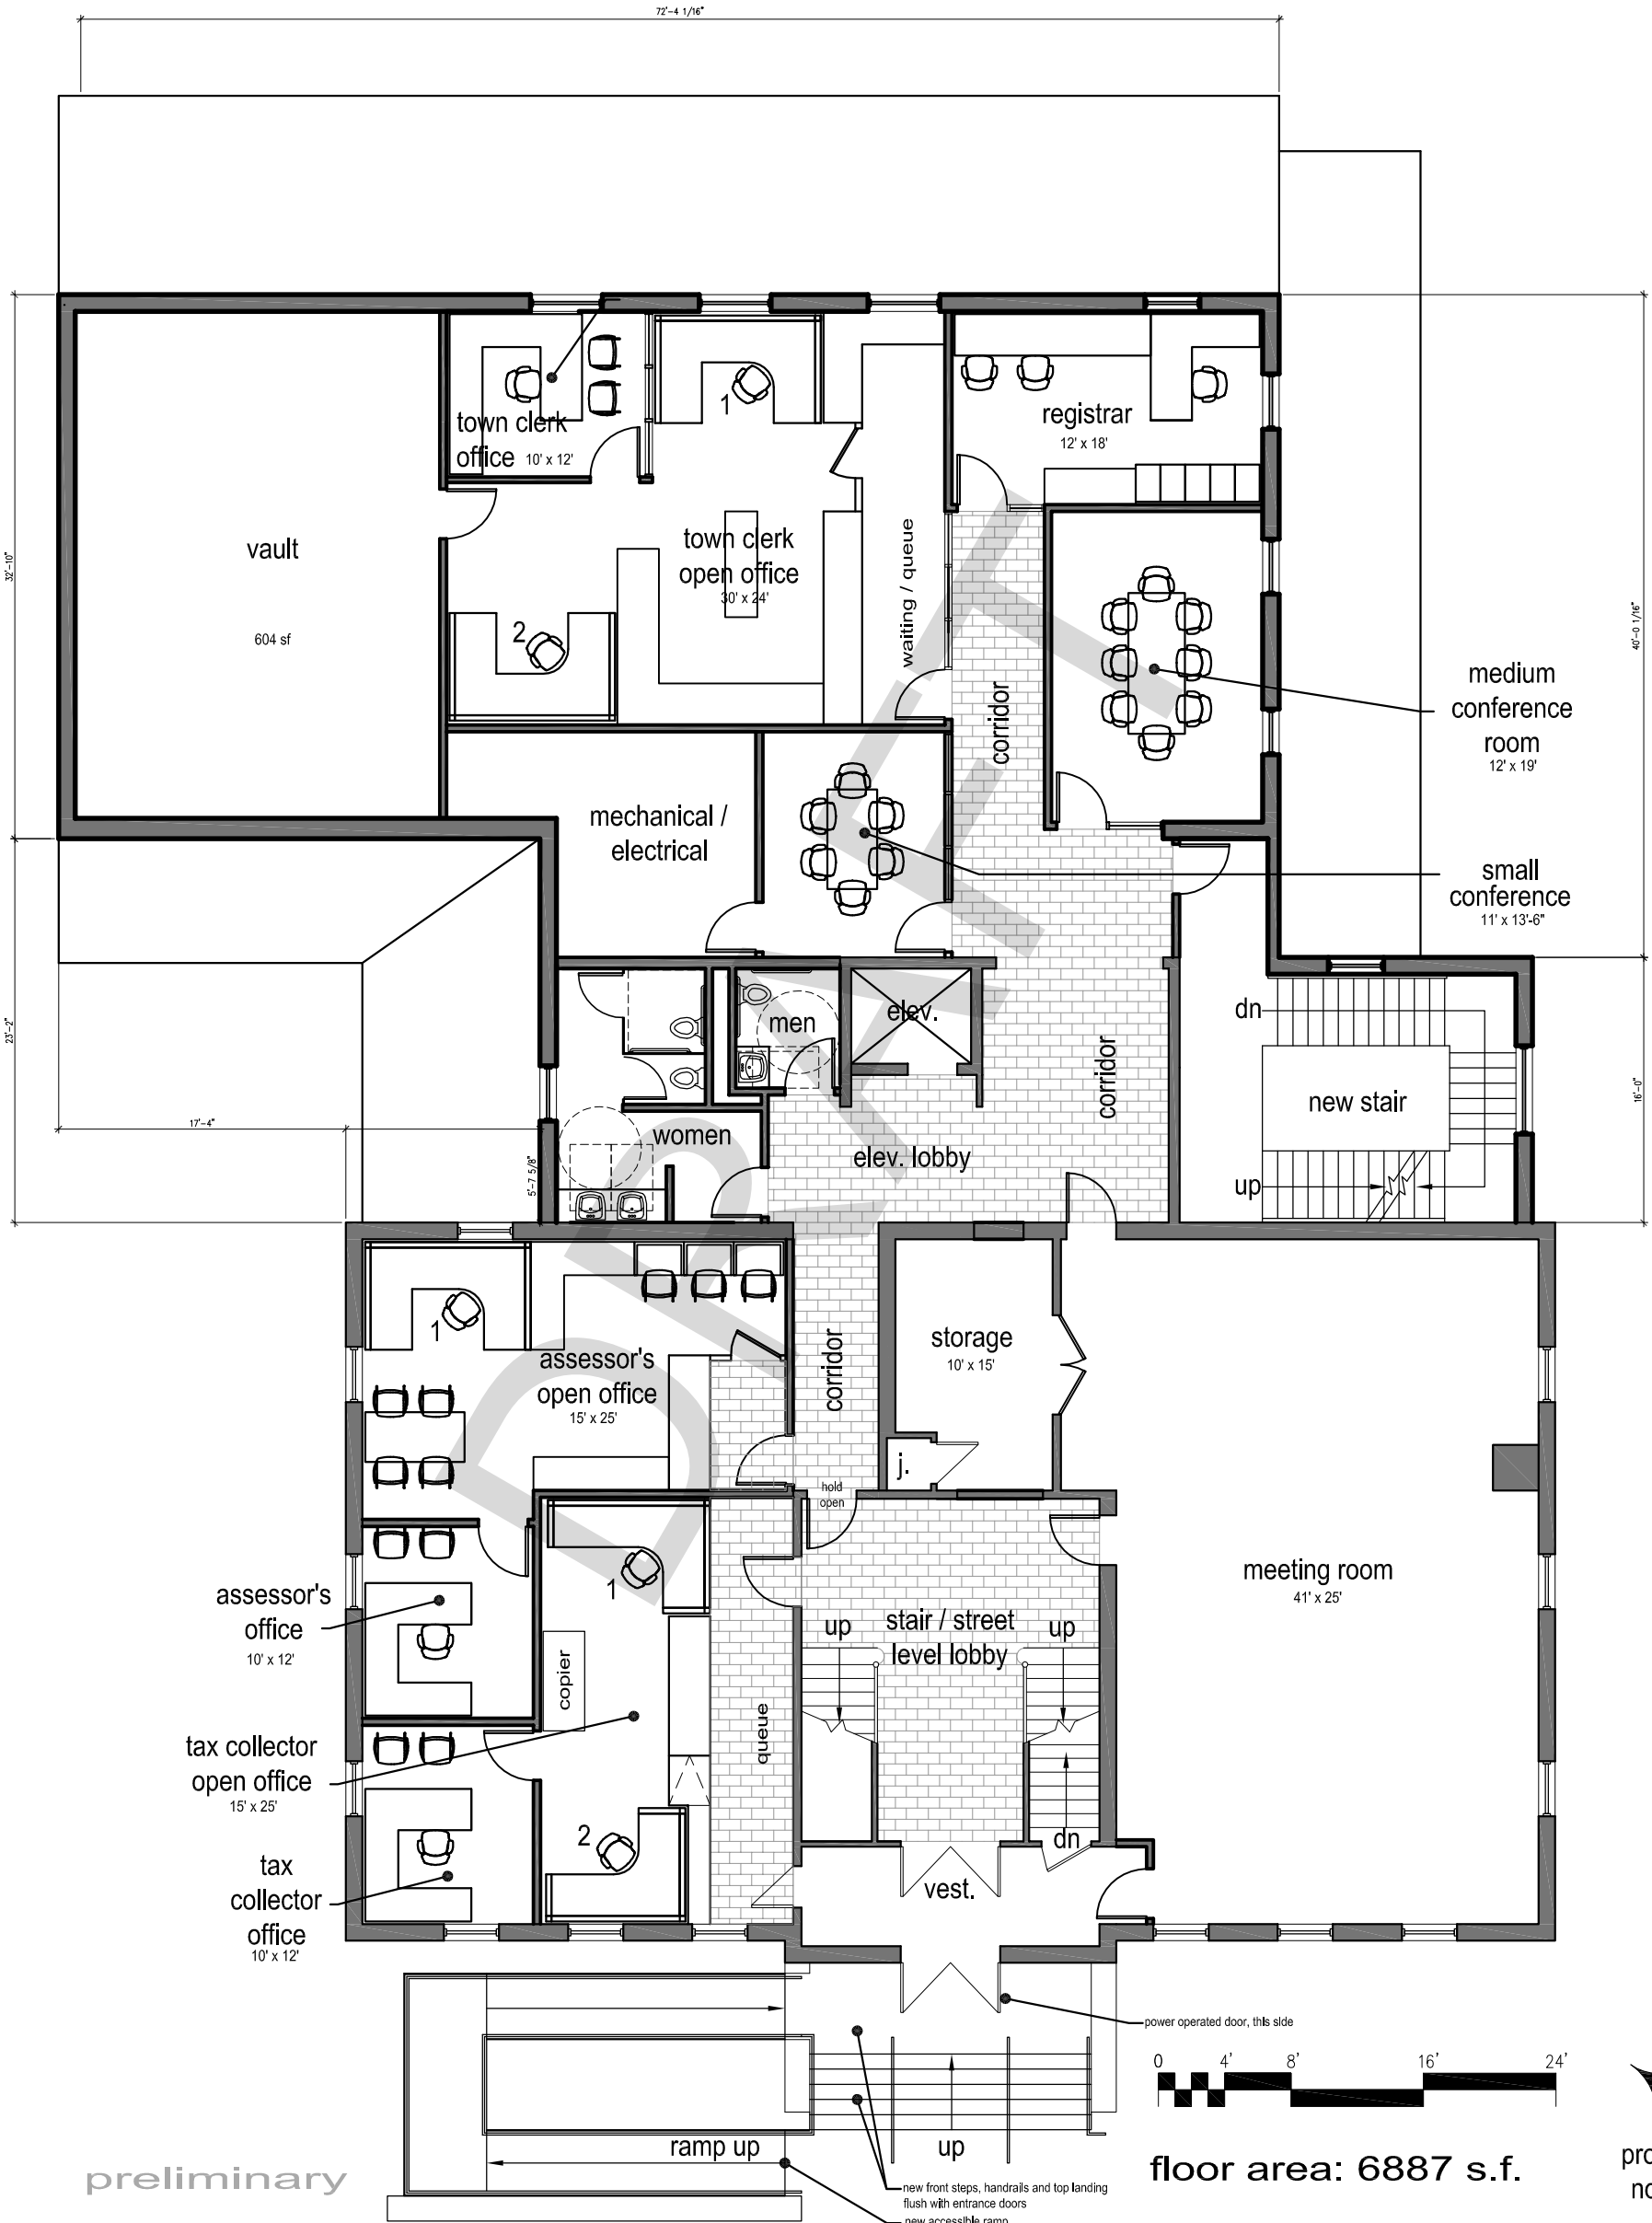

preliminary



floor area: 6887 s.f.



town of suffield

suffield, ct


town hall
space needs study update
architectural development

street level plan

tos-2456a

04/17/17

mp-1.1

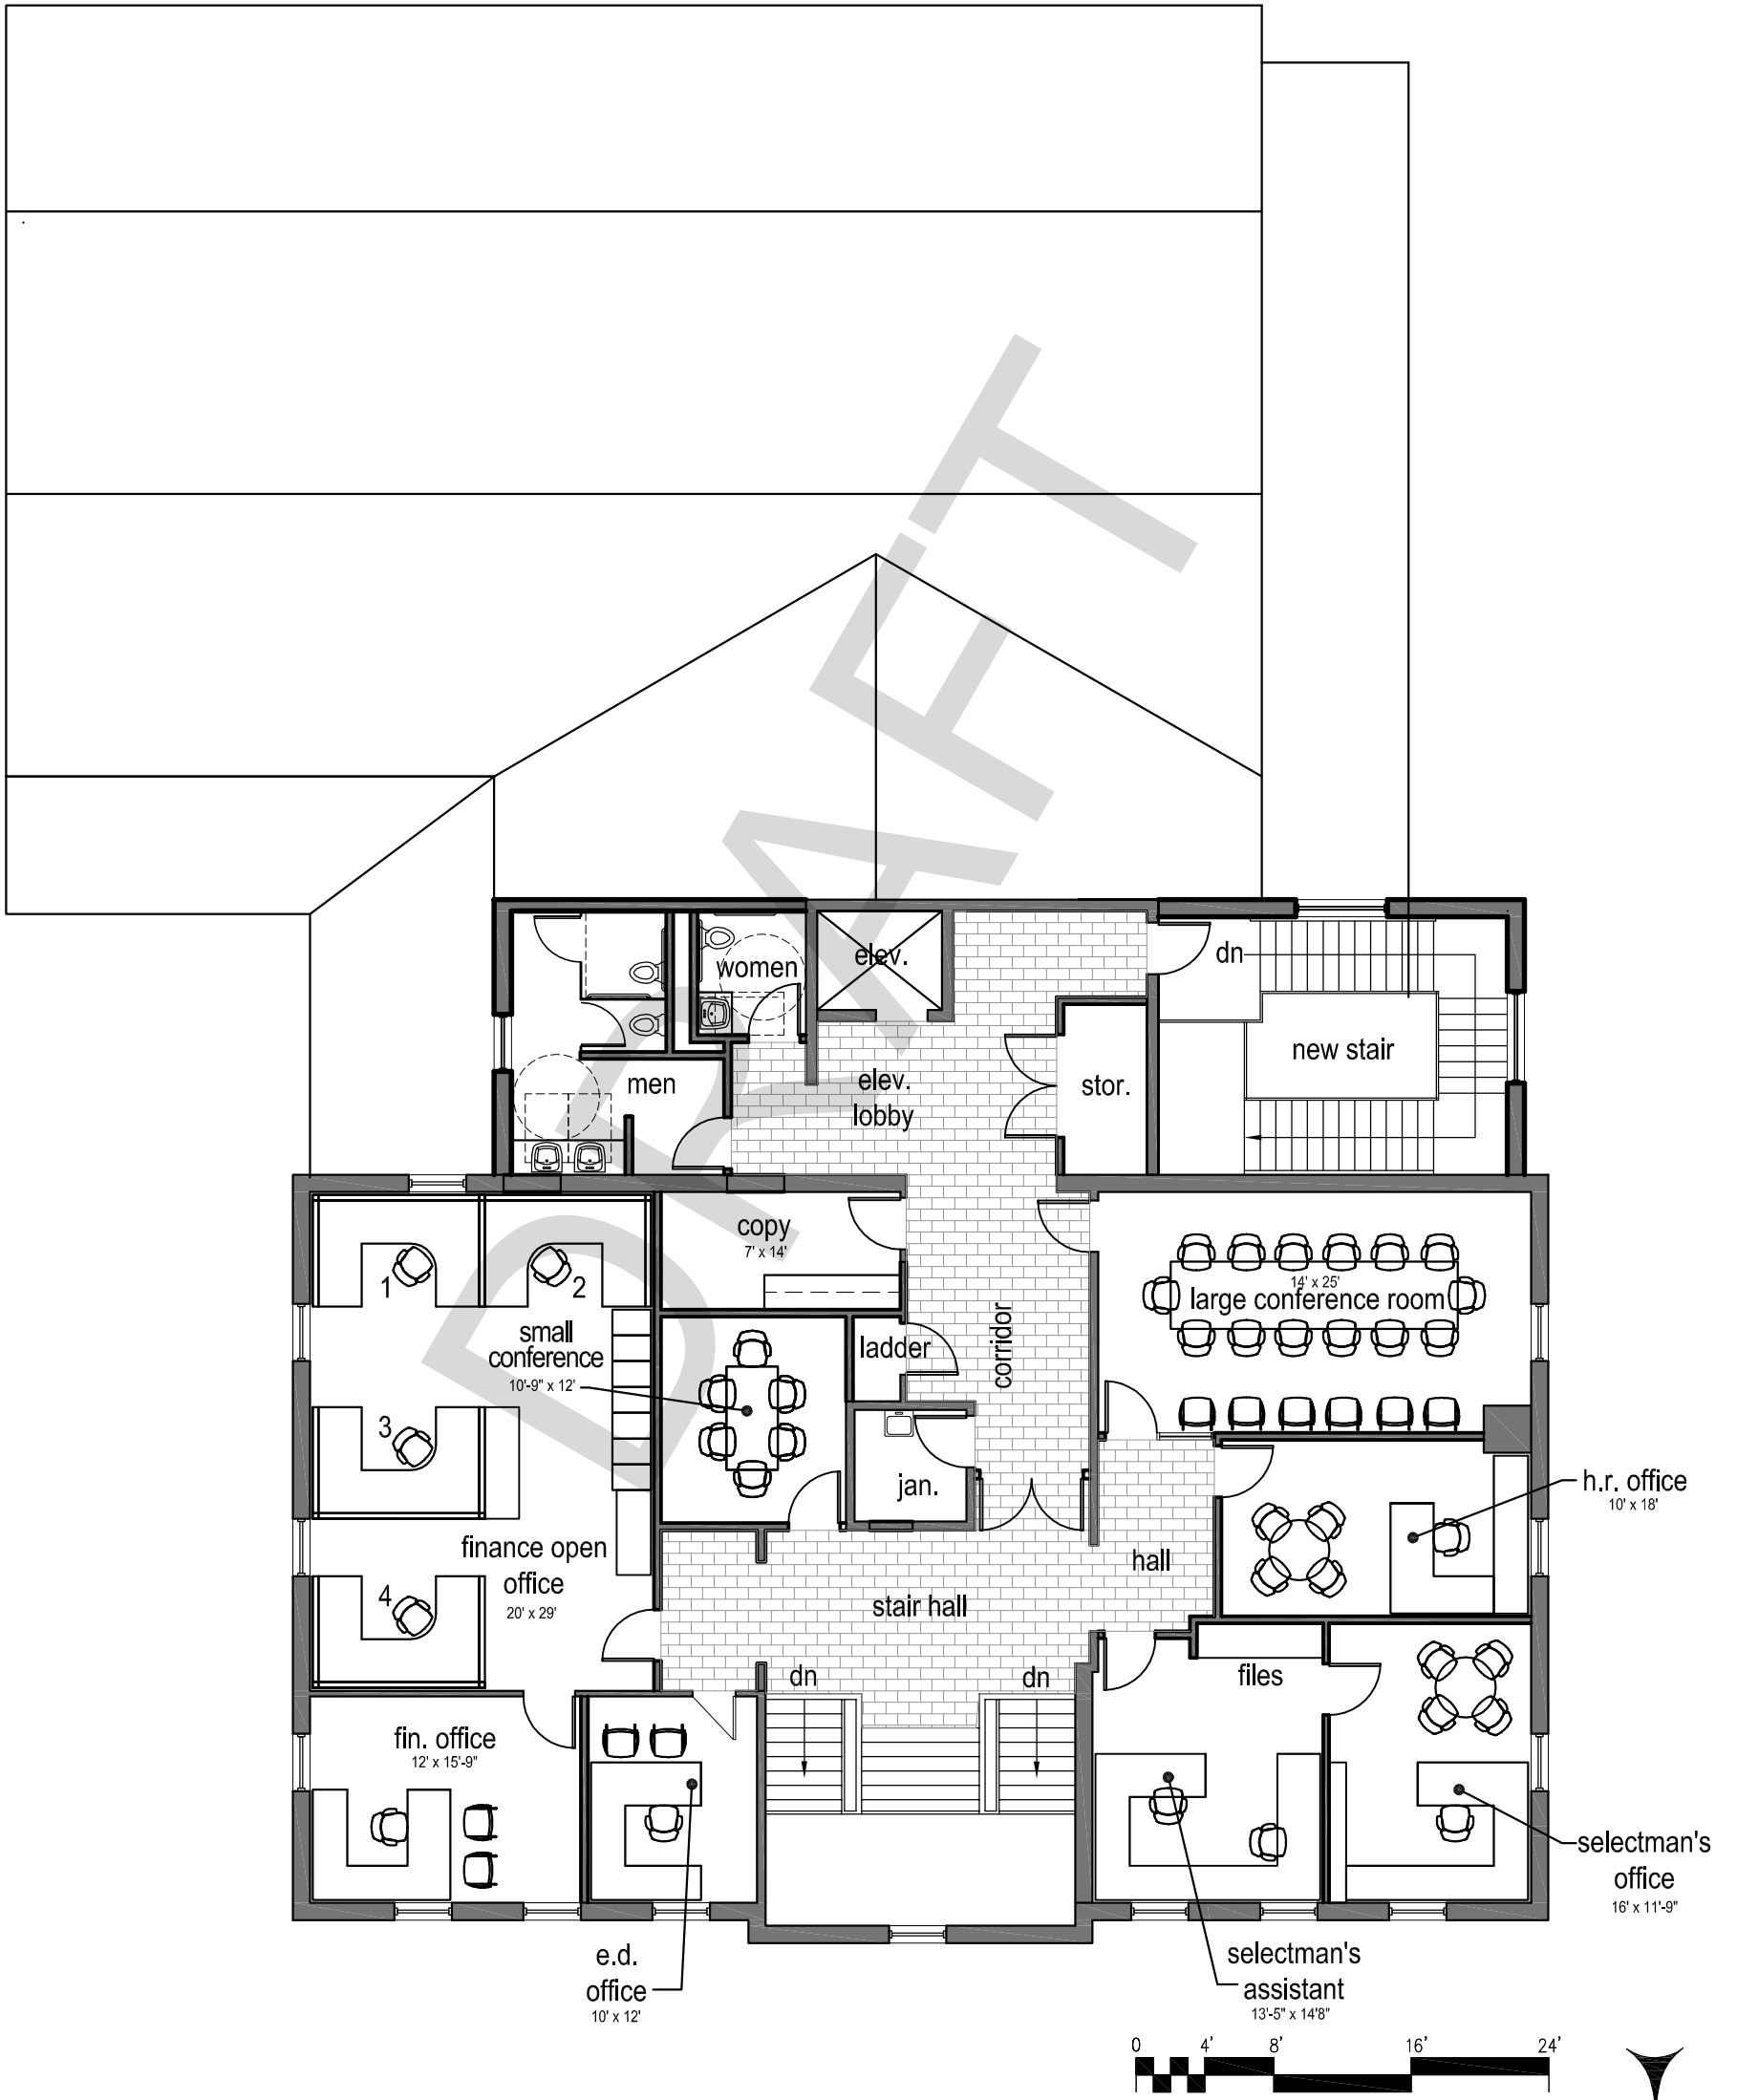

preliminary

floor area: 4150 s.f.

project north



town of suffield

suffield, ct

town hall
 space needs study update
 architectural development

upper level plan

tos-2456a
 04/17/17

mp-1.2