


HIGGINS

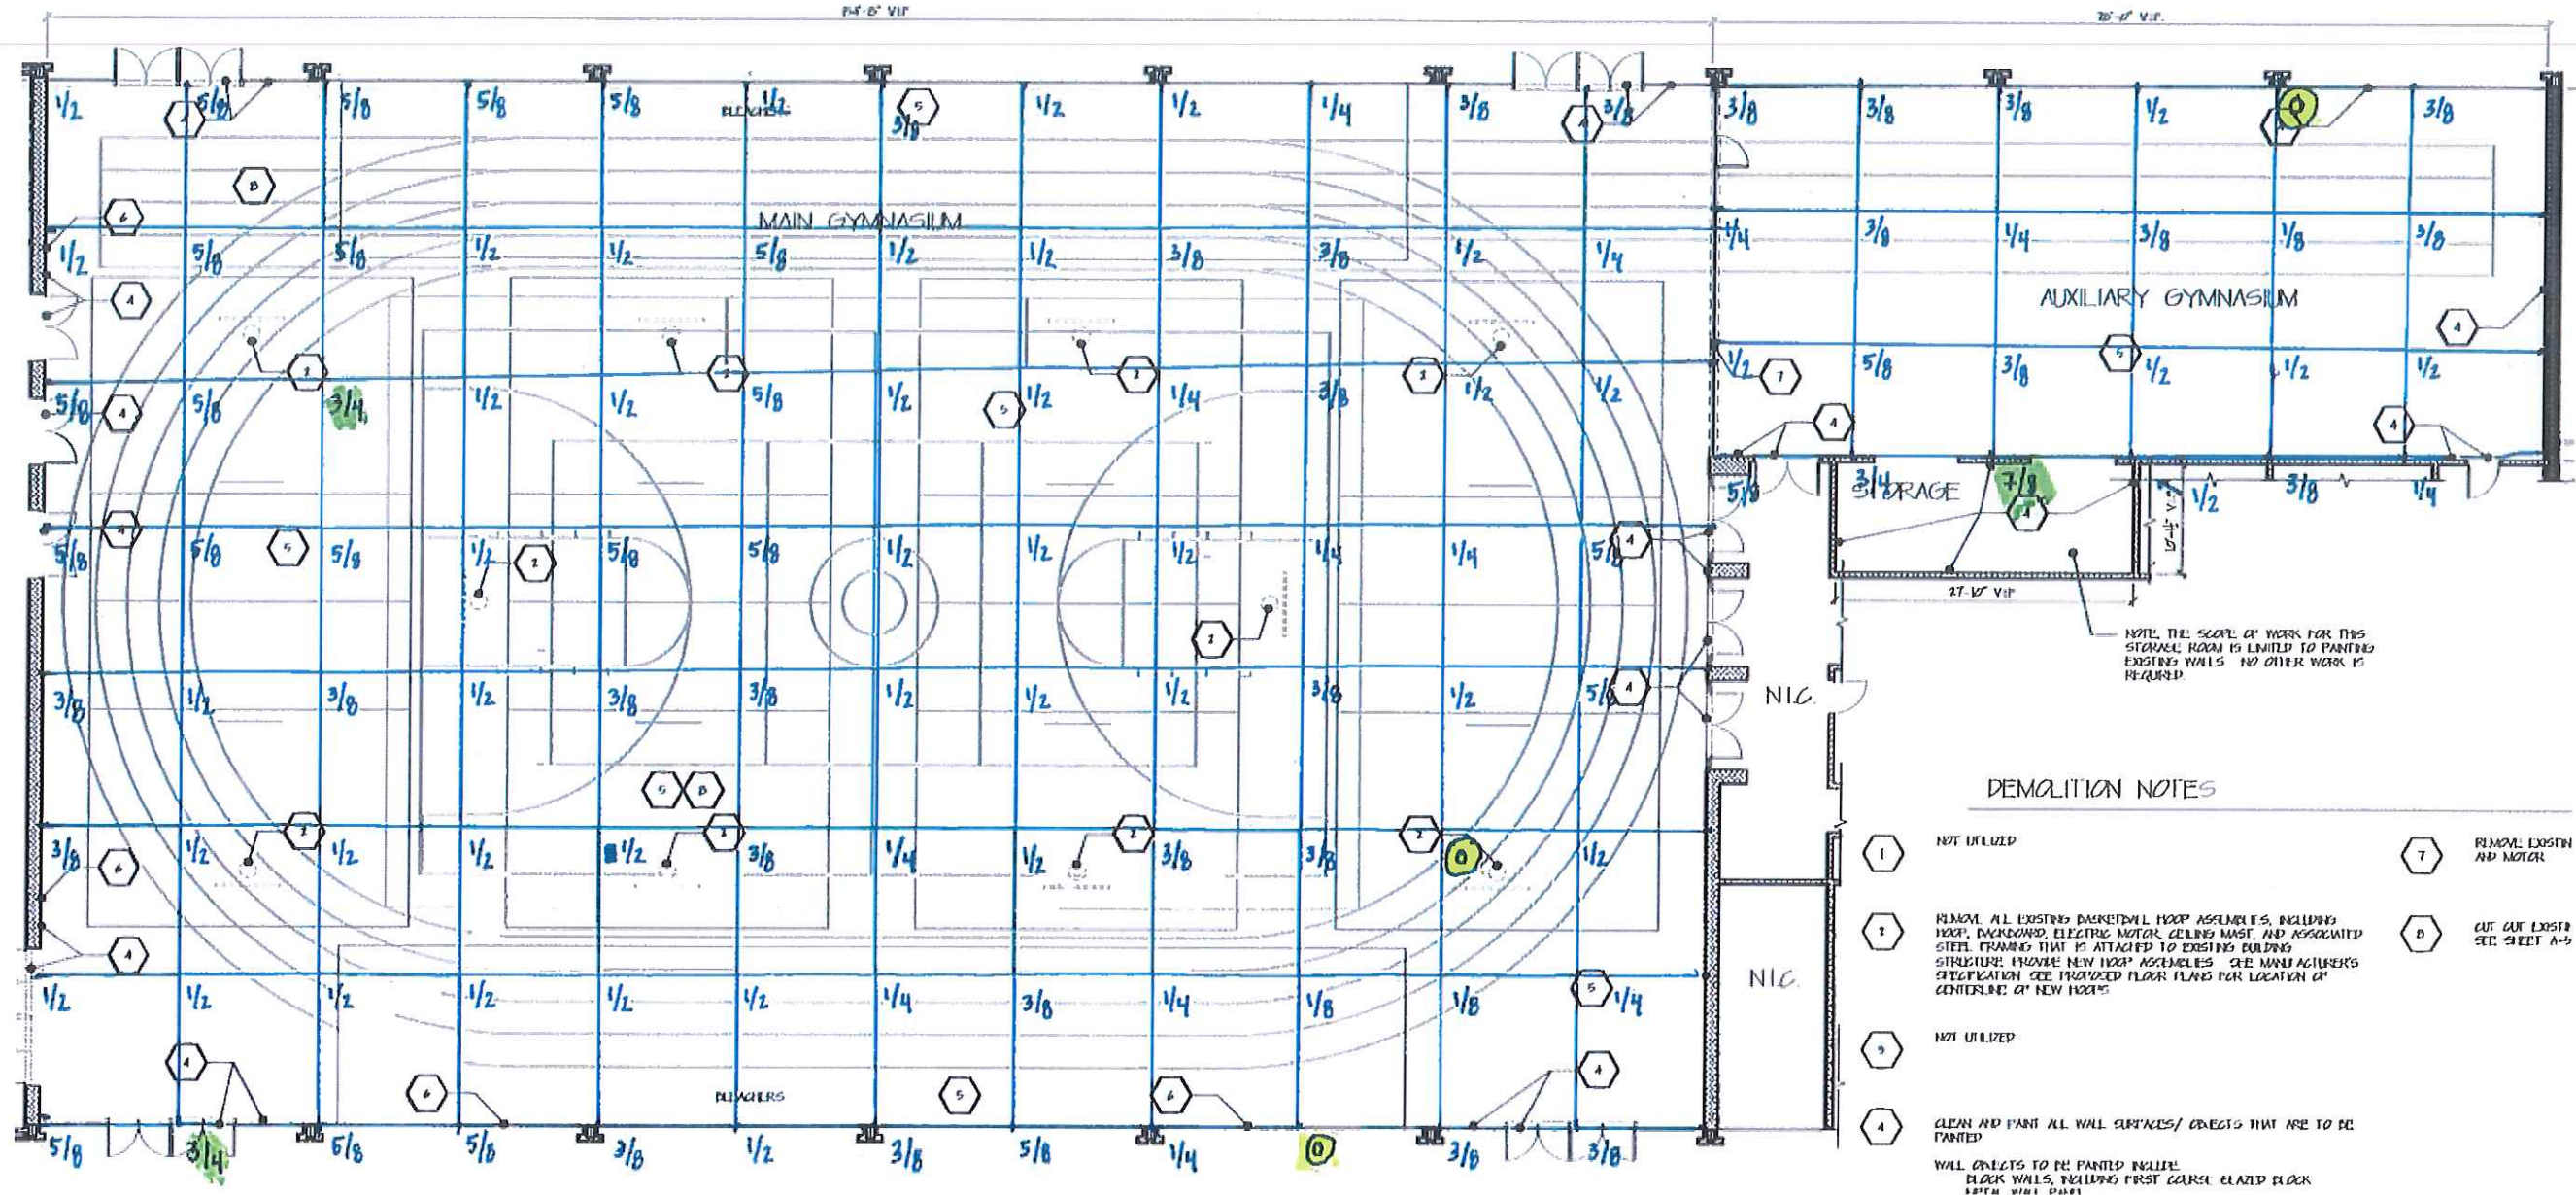

■ - high points
thick


⊙ - O-points

Gym + Aux Gym
 Haddam-Willingworth High School
 95 Little City Road
 Higganvum, CT

8/15/2020
 Transit grid layout

XX " = AVG over 195' SF Section

MACKIE IUZIE

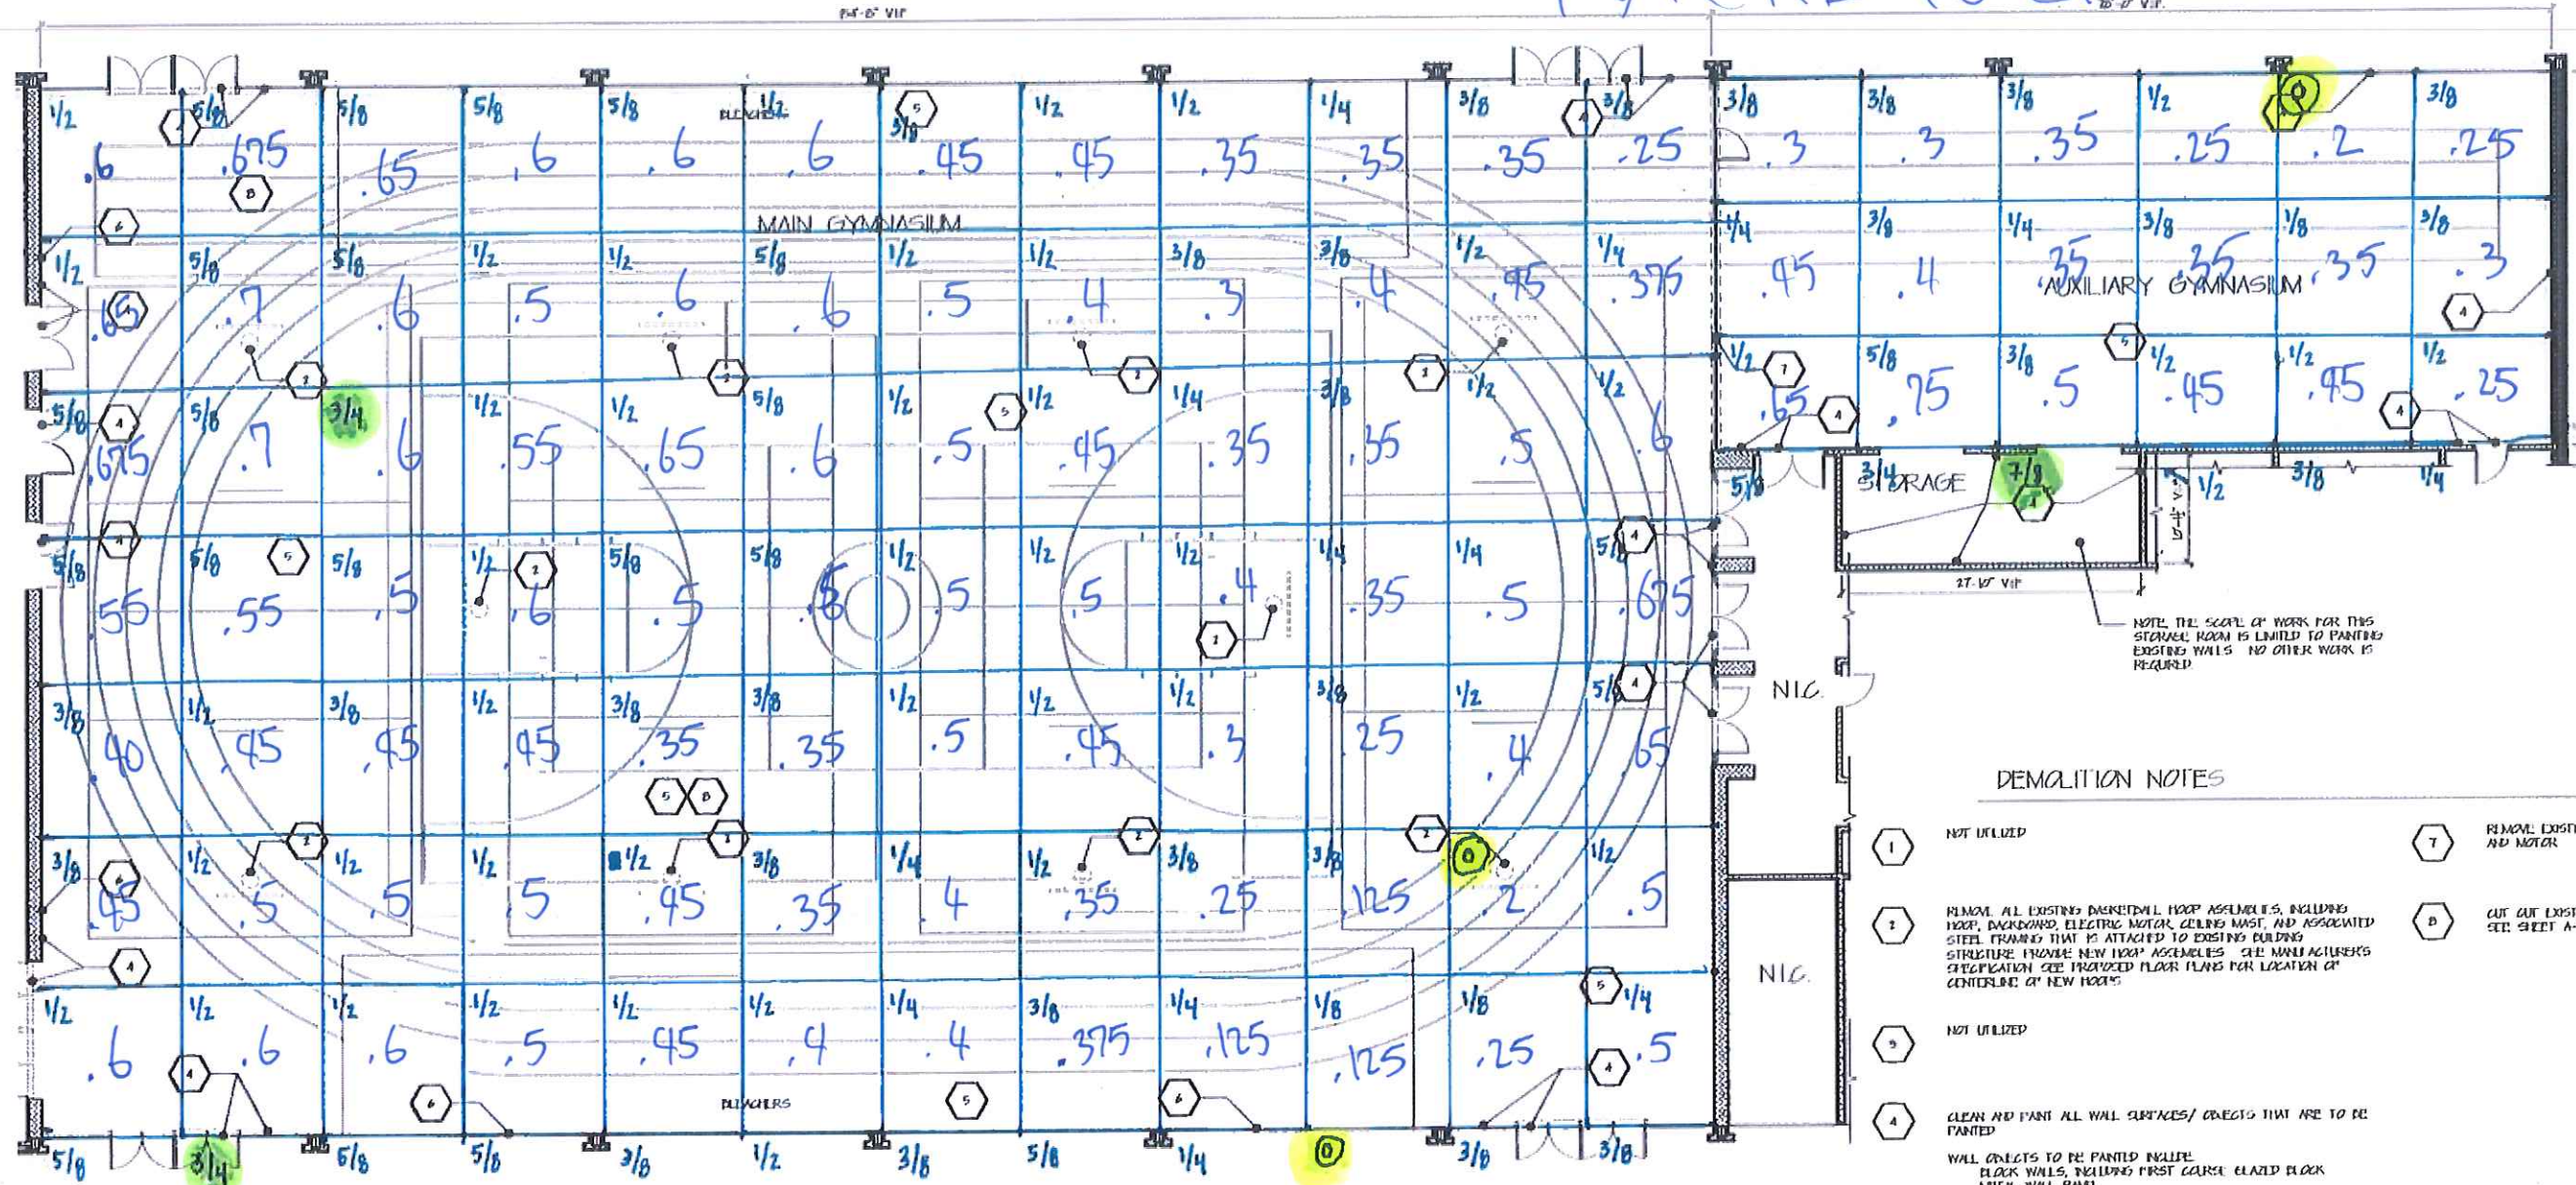

● Low Areas (material required)

● O point (material to level to this point)

★ These thickness' will achieve a smooth flat floor★

Gym + Aux Gym

Haddam-Willingworth High School

95 Little City Road

Higganvum, CT

8/15/2020

Transit grid layout

★ Add 1/4" if required as sub-floor for the approved finished flooring★