



KEY PLAN:

REVISION	DATE	COMMENTS
ADDENDUM 1	8.6.20	
ADDENDUM 2	8.14.20	
ADDENDUM 3	8.19.20	

PROJECT:  
**BARRE UNIFIED UNION  
SCHOOL DISTRICT**  
**SPAULDING EDUCATIONAL  
ALTERNATIVES FACILITIES**

91 ALLEN STREET  
BARRE, VT 05641


ISSUED: **FOR CONSTRUCTION**

DRAWING TITLE:  
**LARGE SCALE PLAN**

DATE: 24 JULY 2020

SHEET NUMBER:

**A1.2**

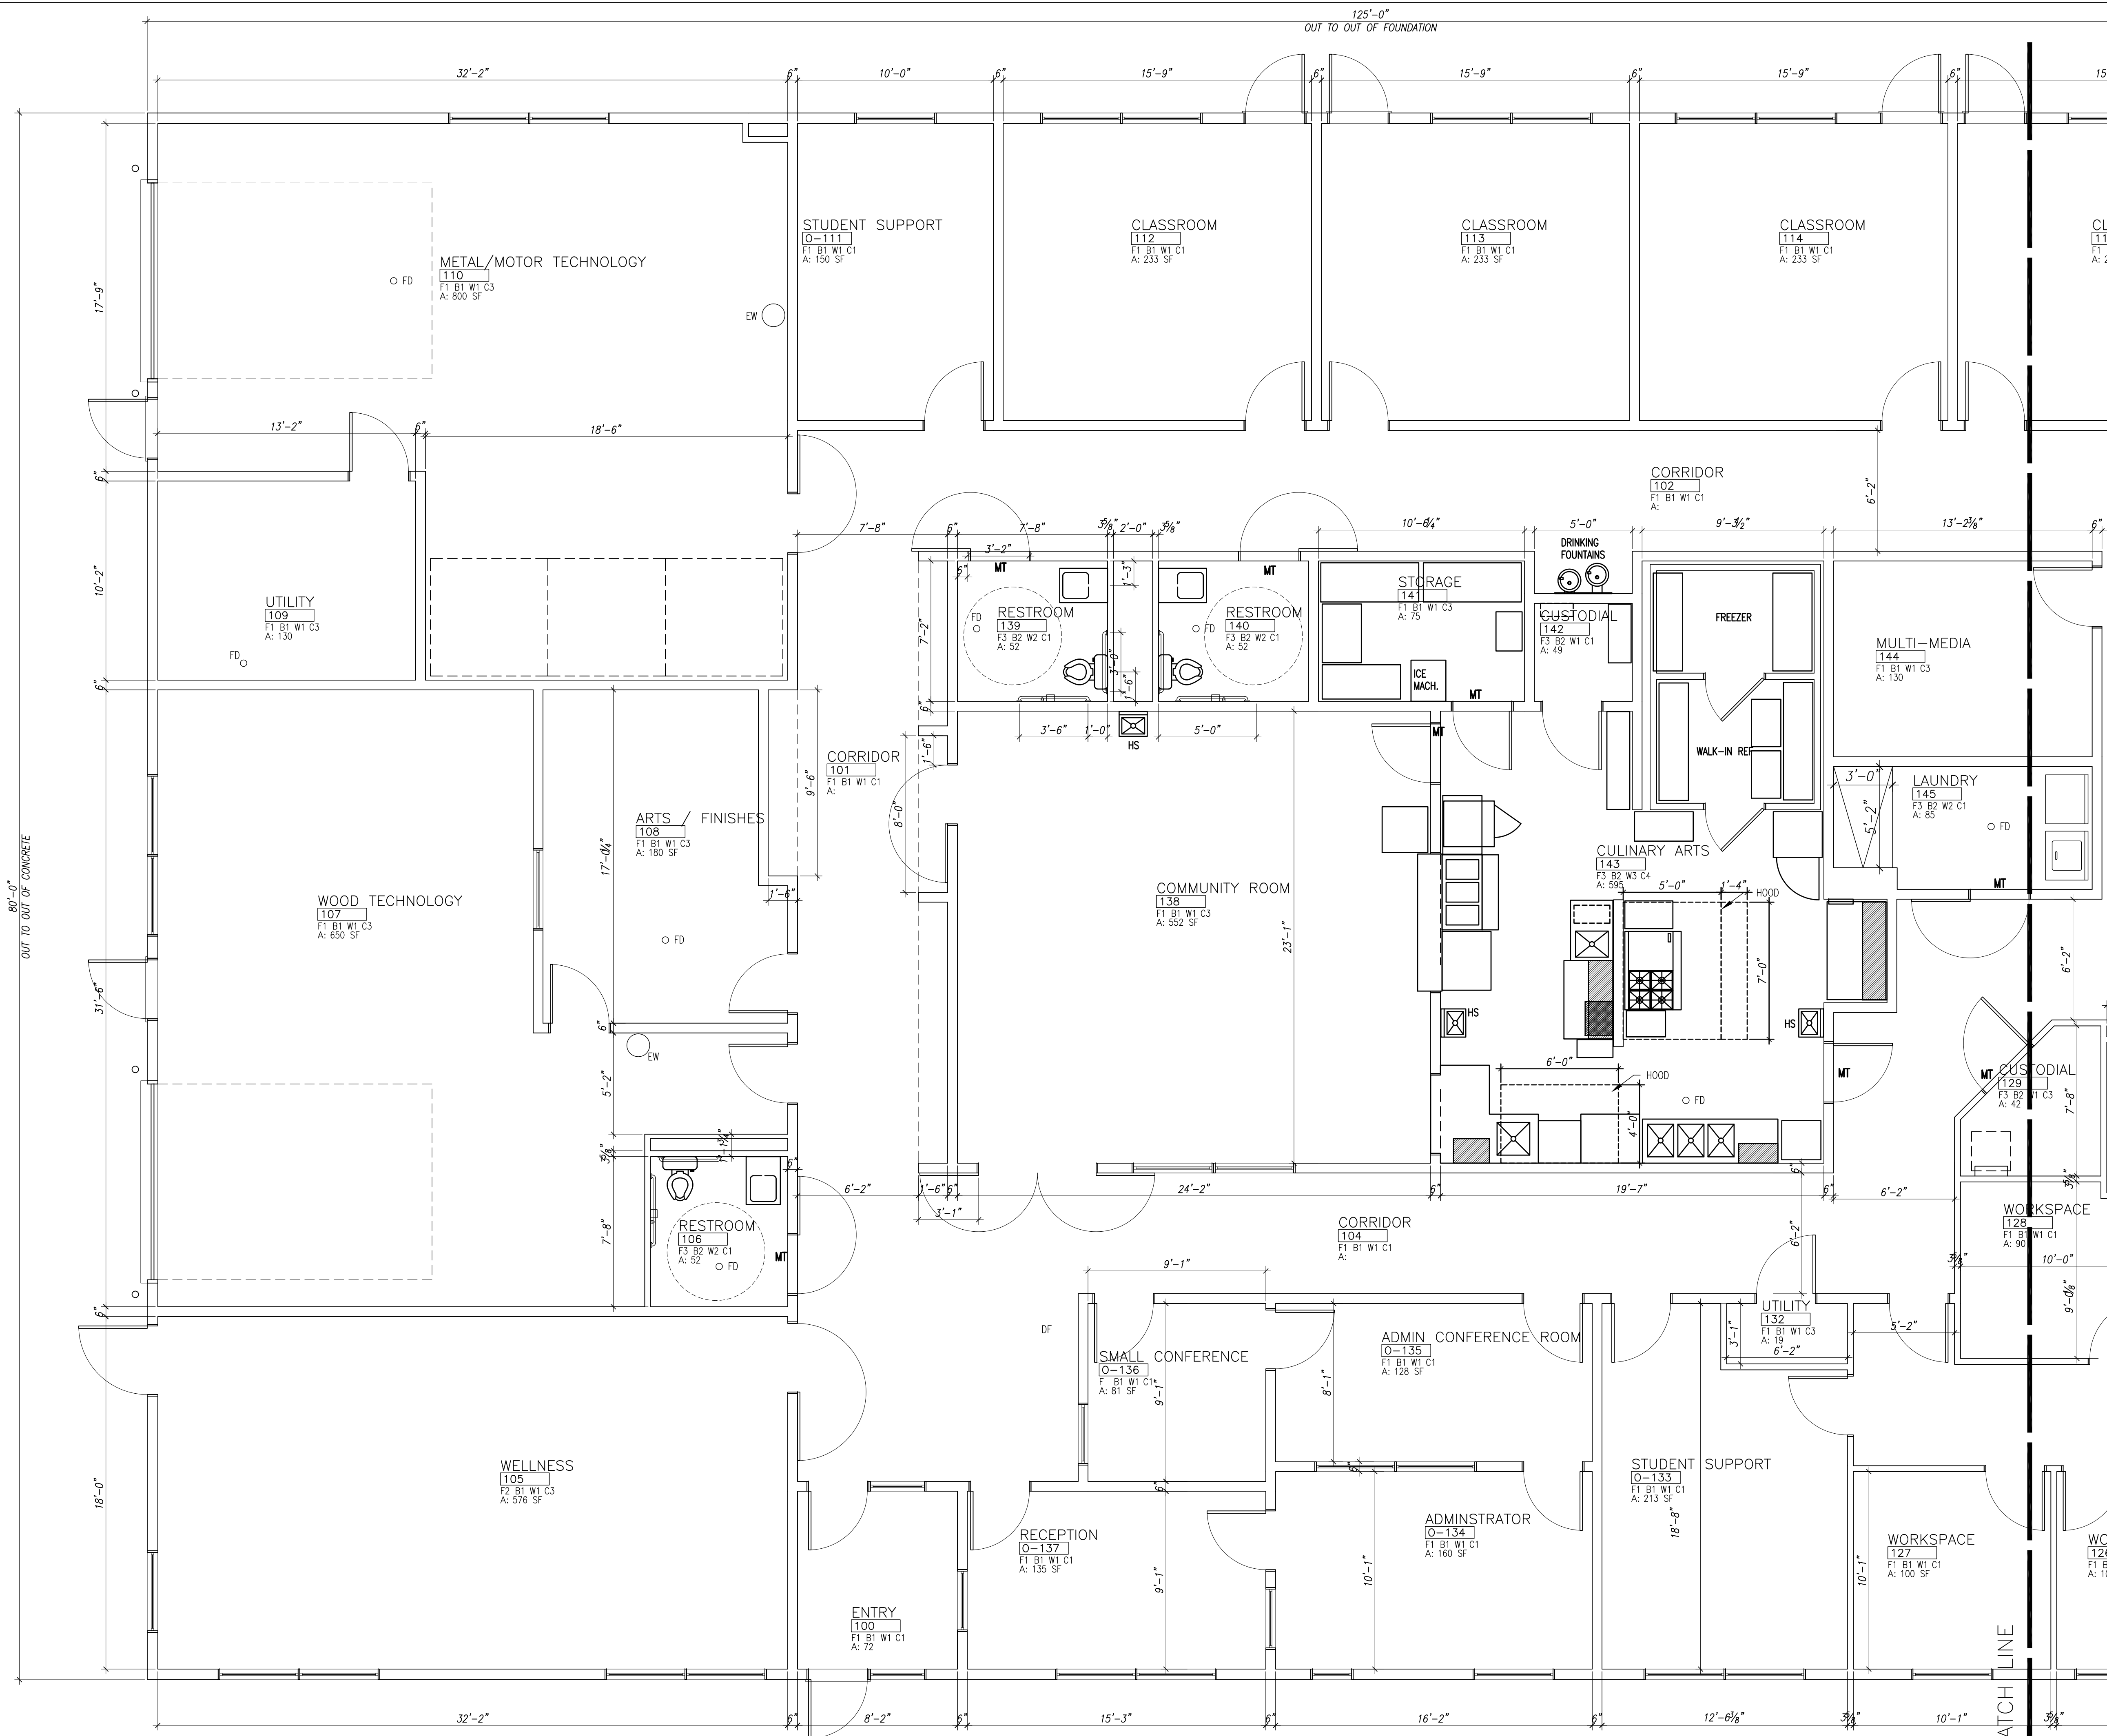

**01** LARGE SCALE PLAN  
SCALE: 1/4" = 1'-0"

----- = 1 HOUR RATED WALLS