

SITE CONTEXT



1




2



3




4

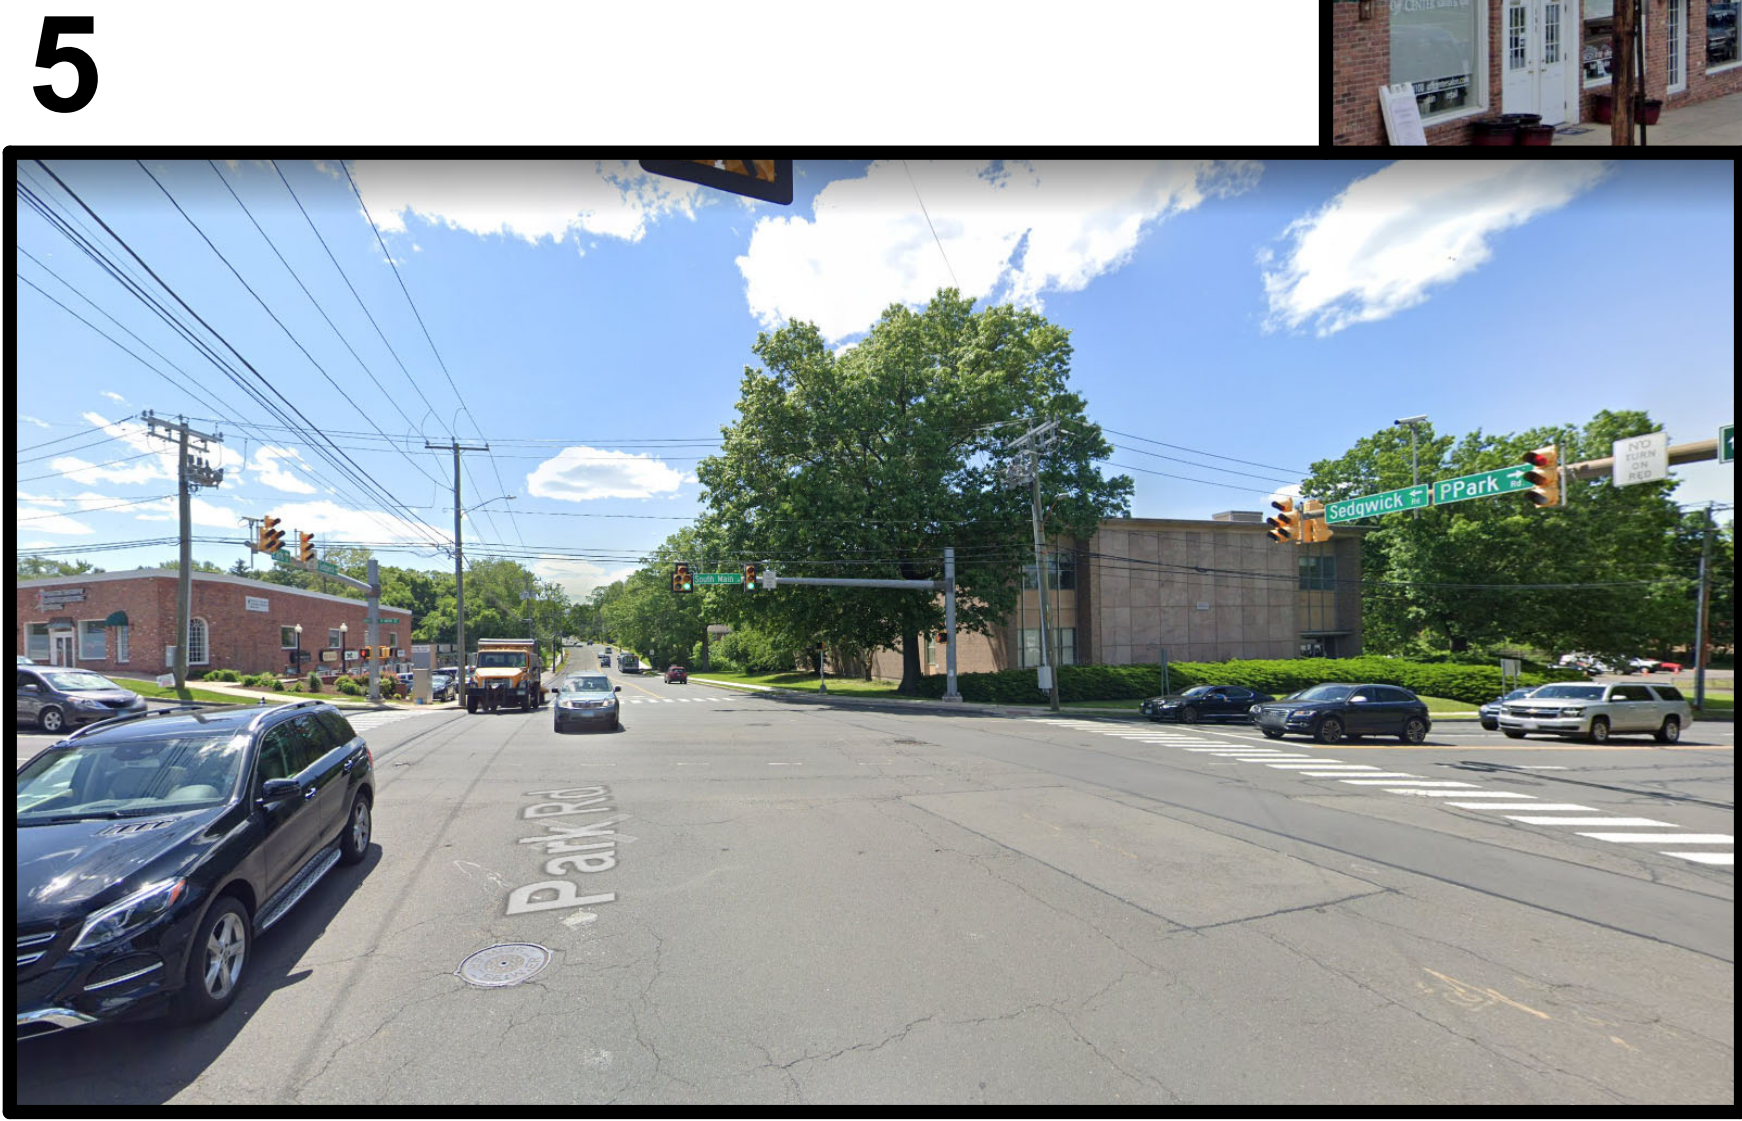

5


SITE CONTEXT

PARK & MAIN - HHC MEDICAL FACILITY | 136 SOUTH MAIN STREET, WEST HARTFORD

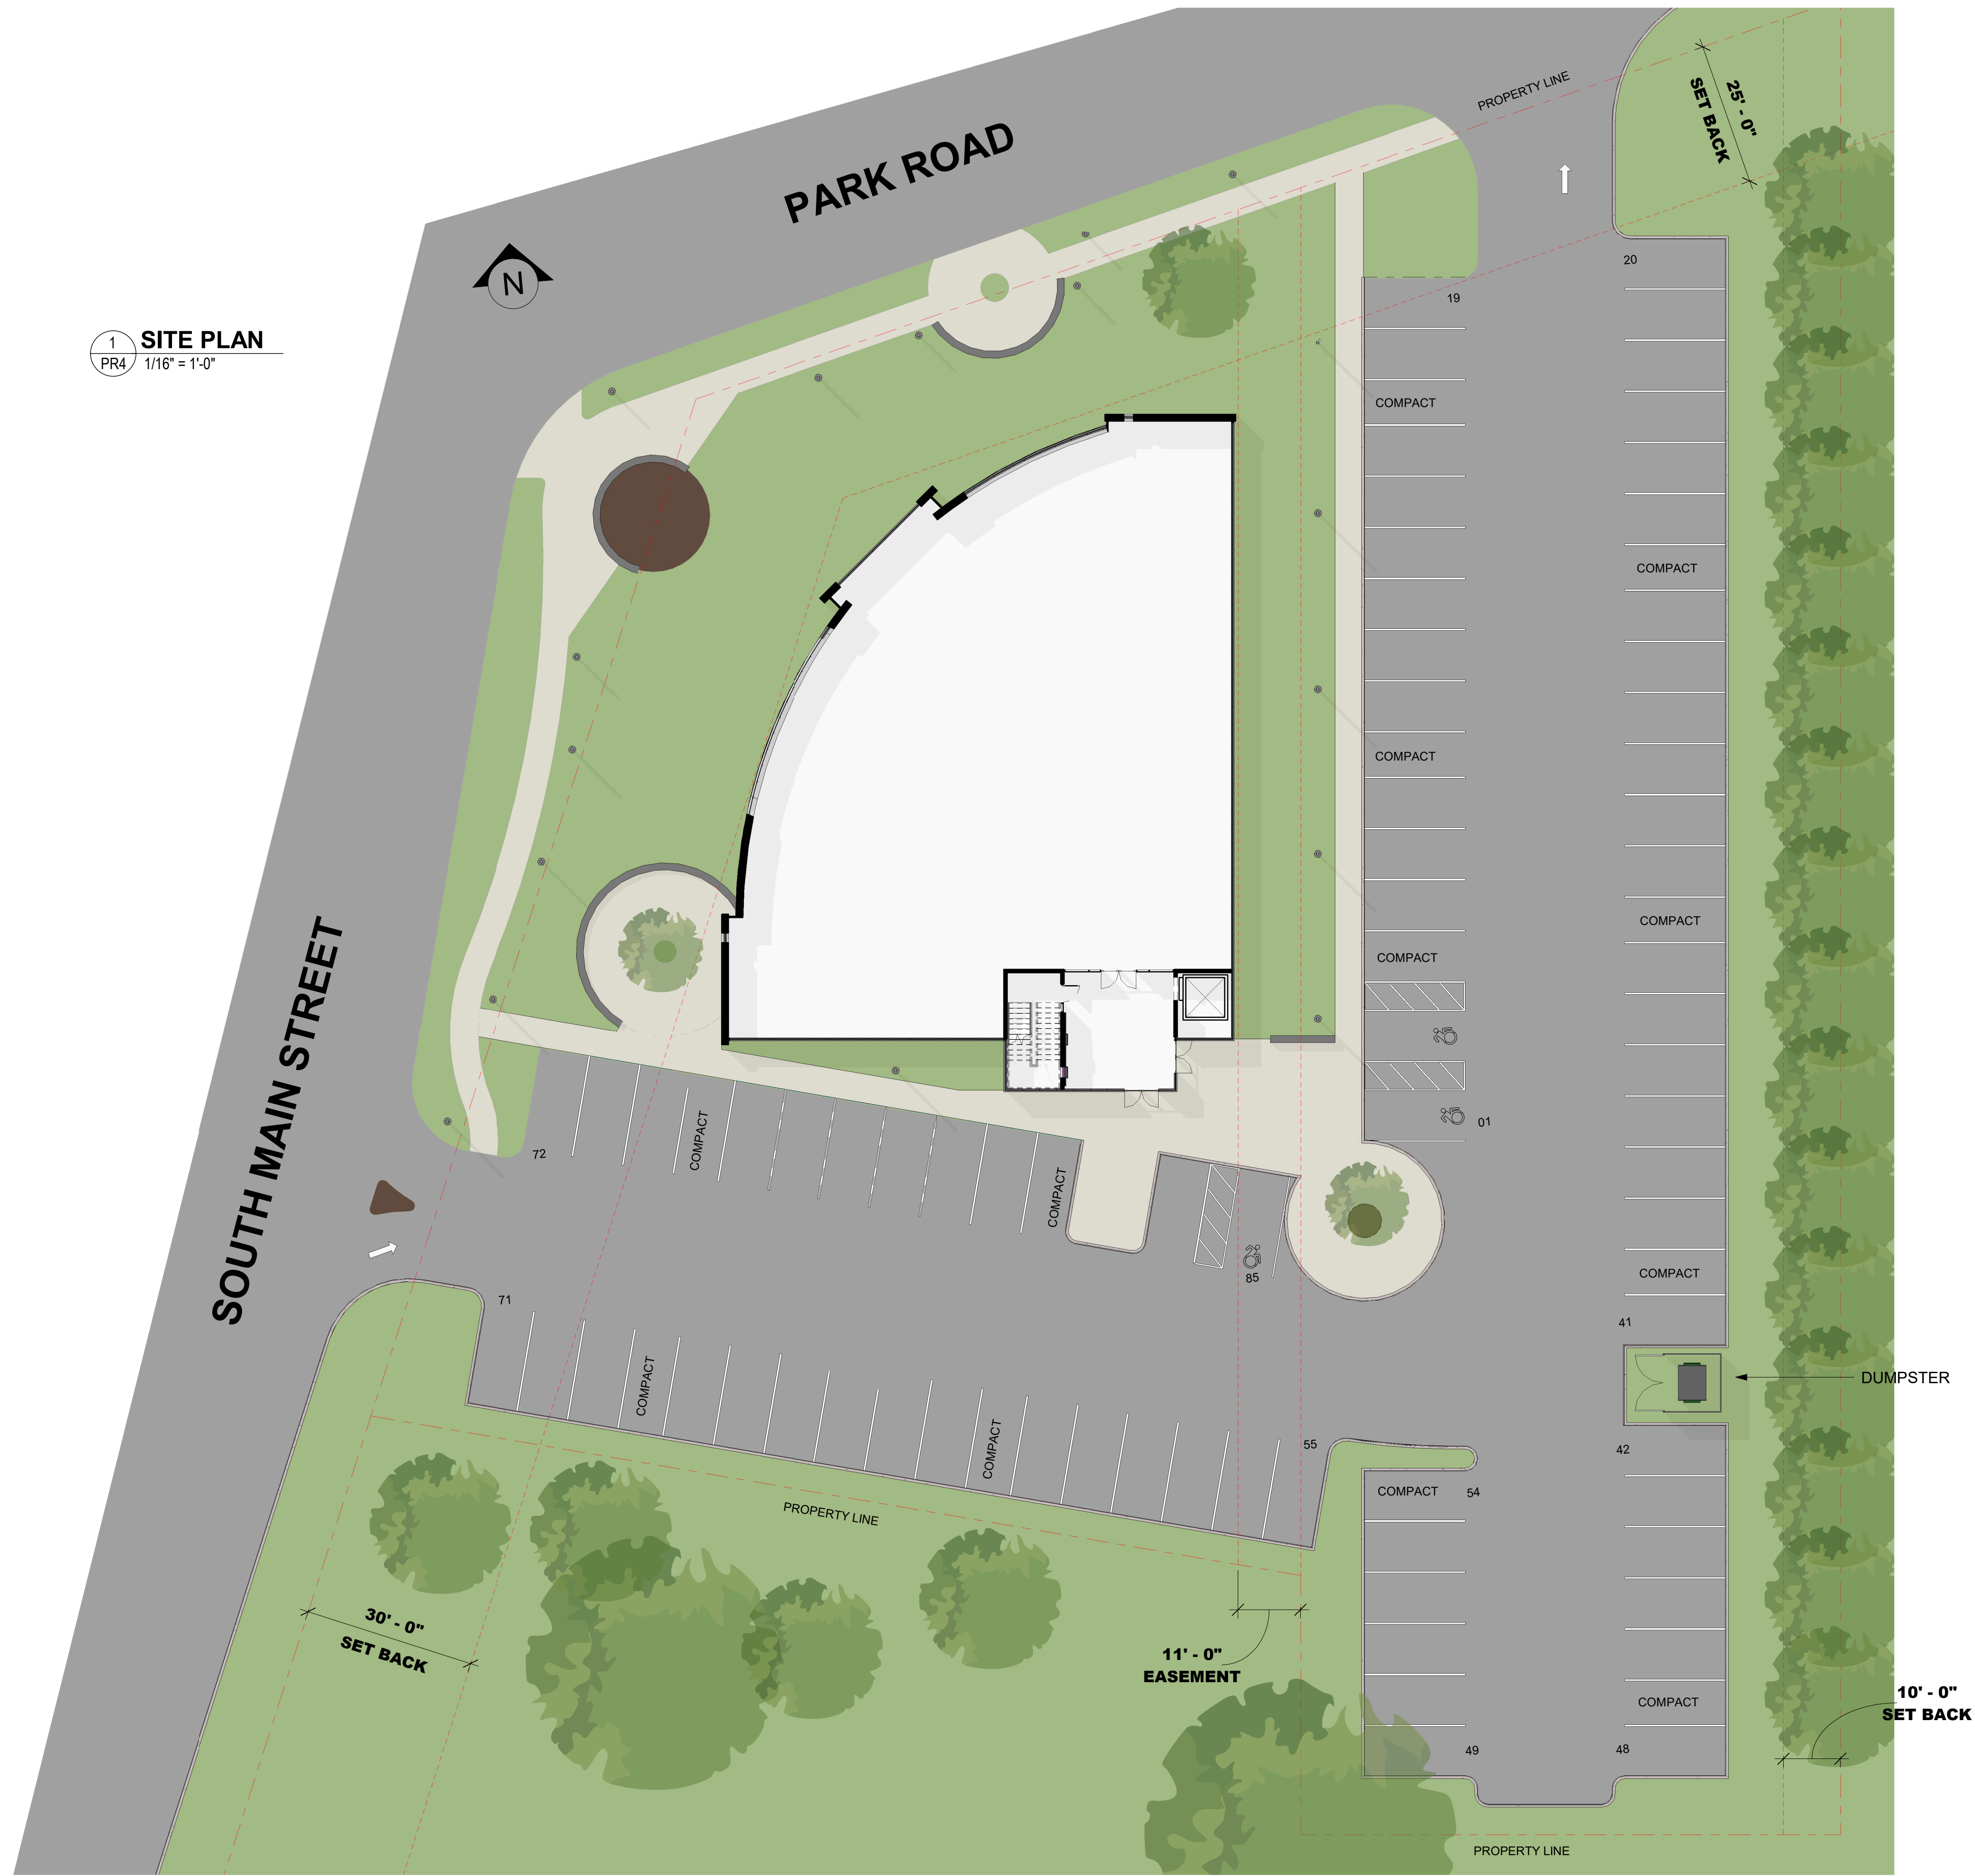


SITE PLAN

PARK & MAIN - HHC MEDICAL FACILITY | 136 SOUTH MAIN STREET, WEST HARTFORD

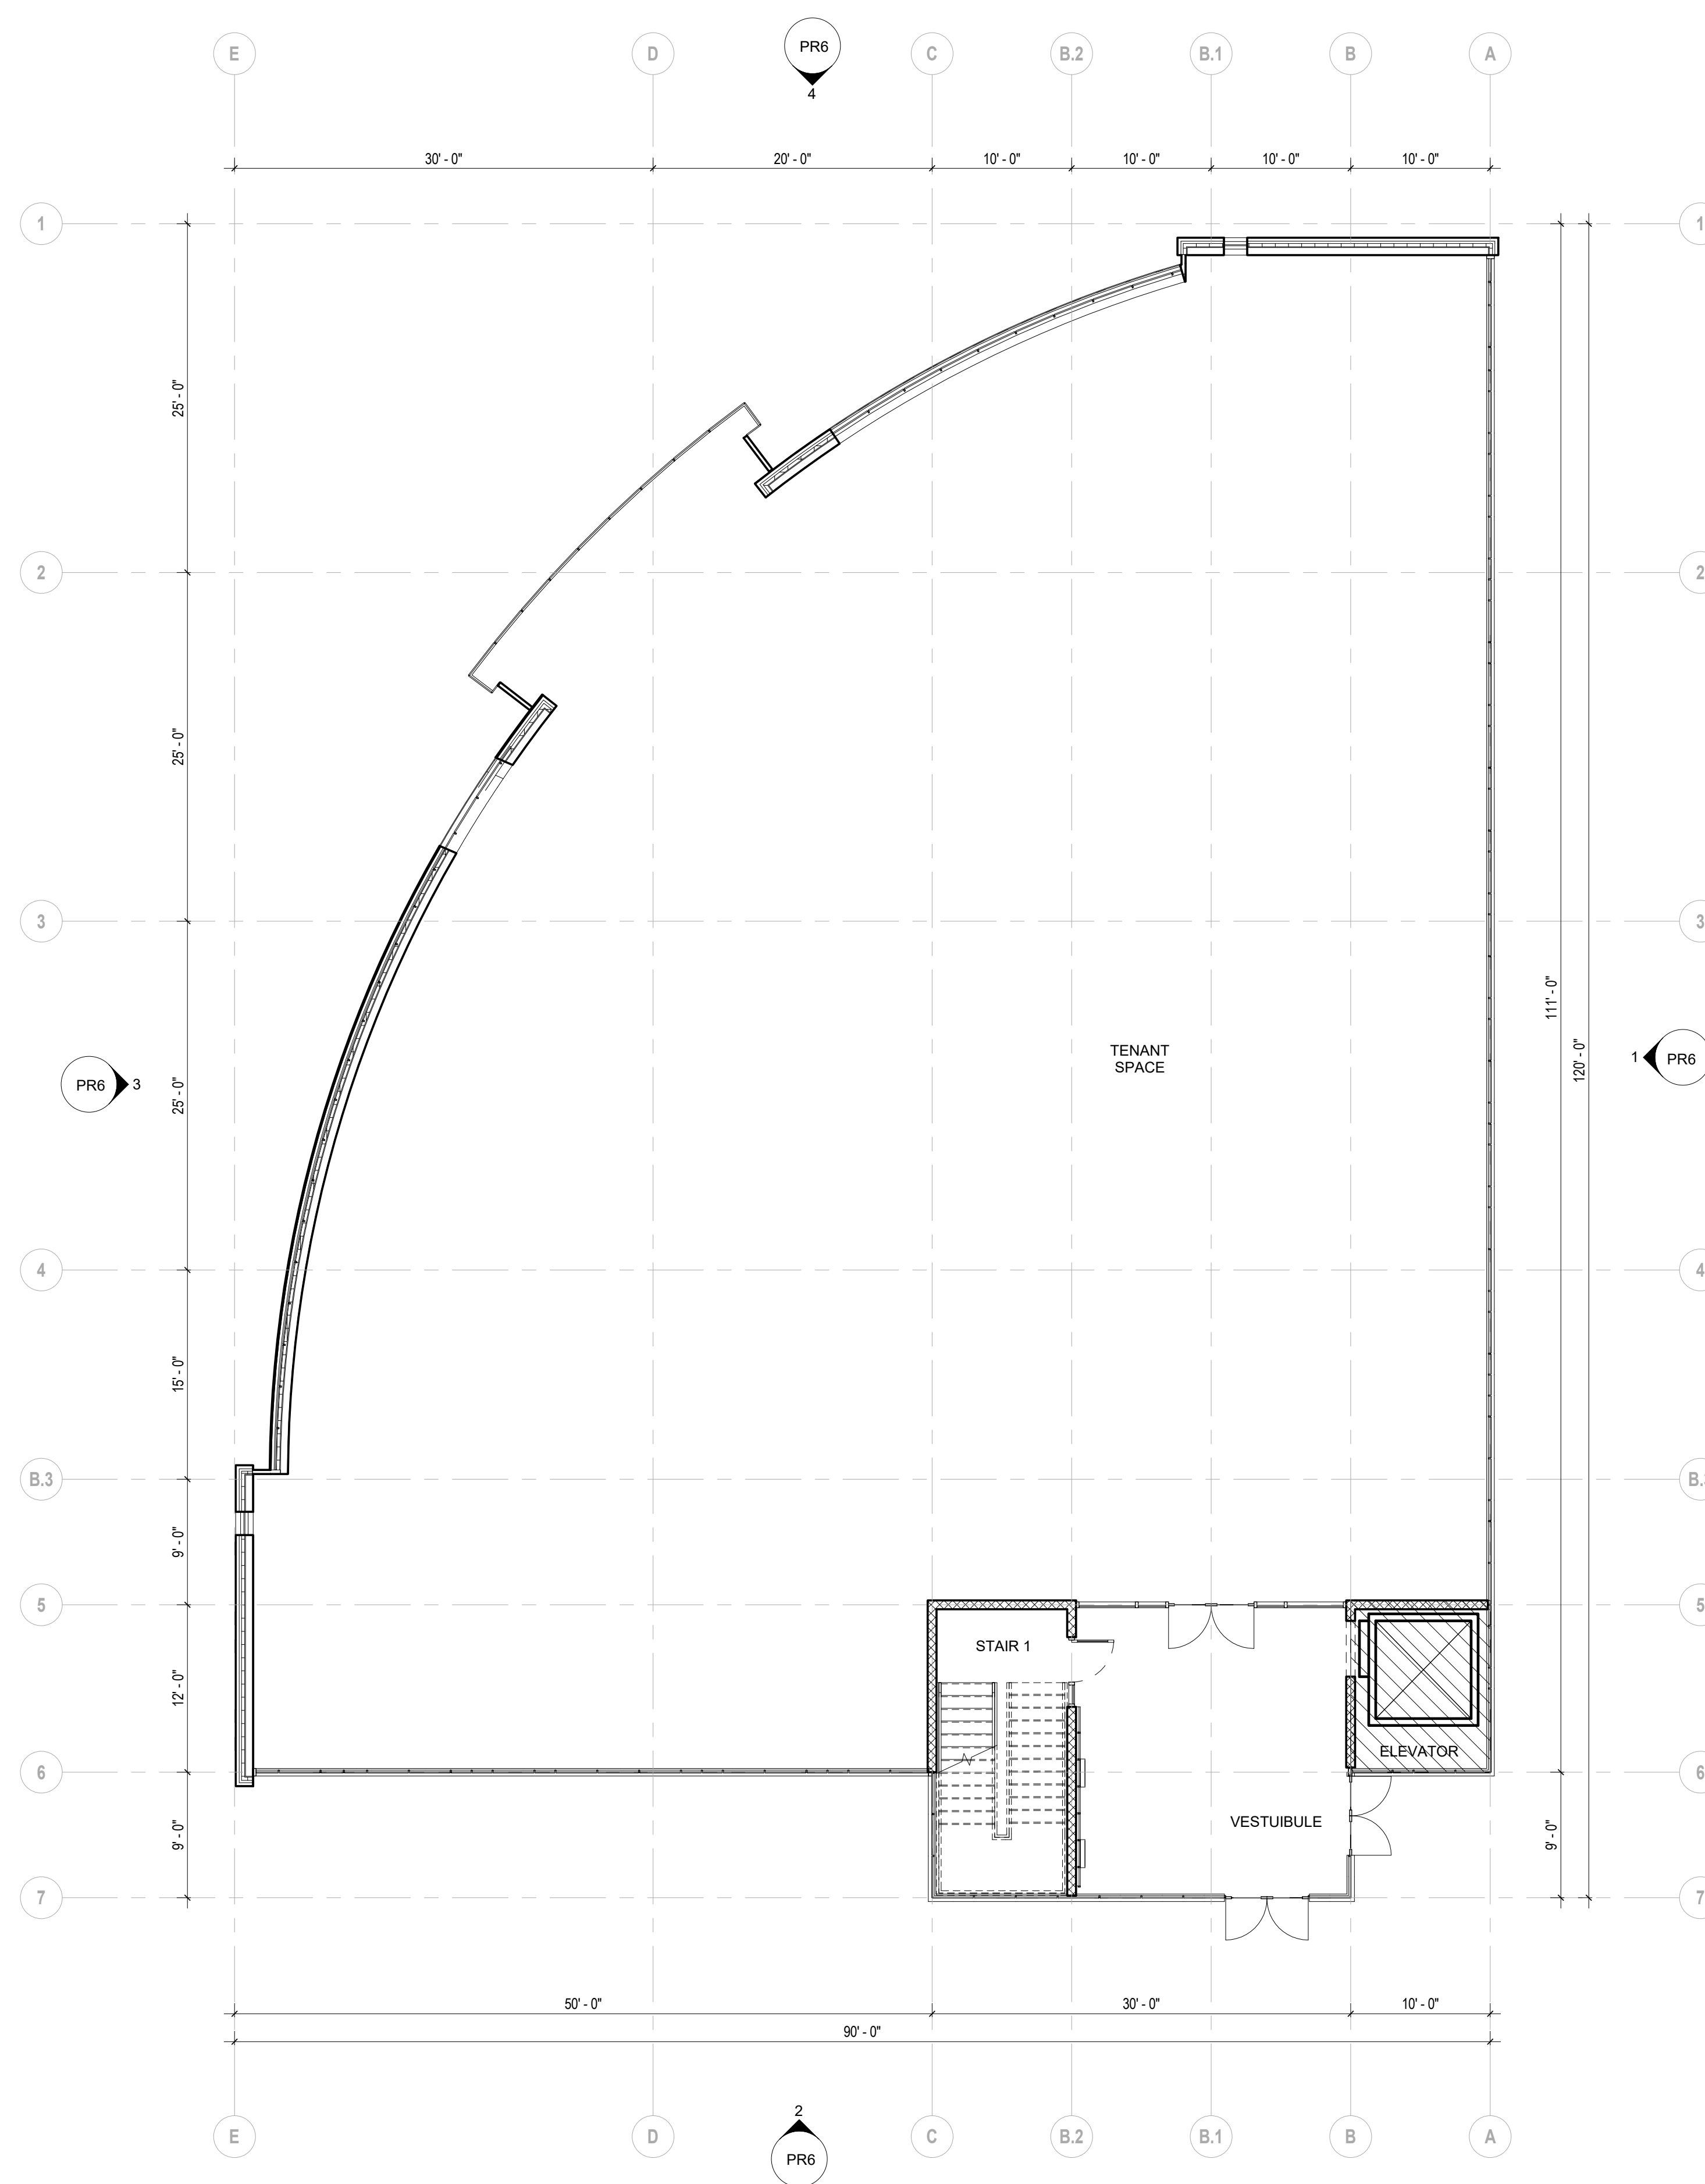


1 FIRST FLOOR PLAN
PR5 1/8" = 1'-0"

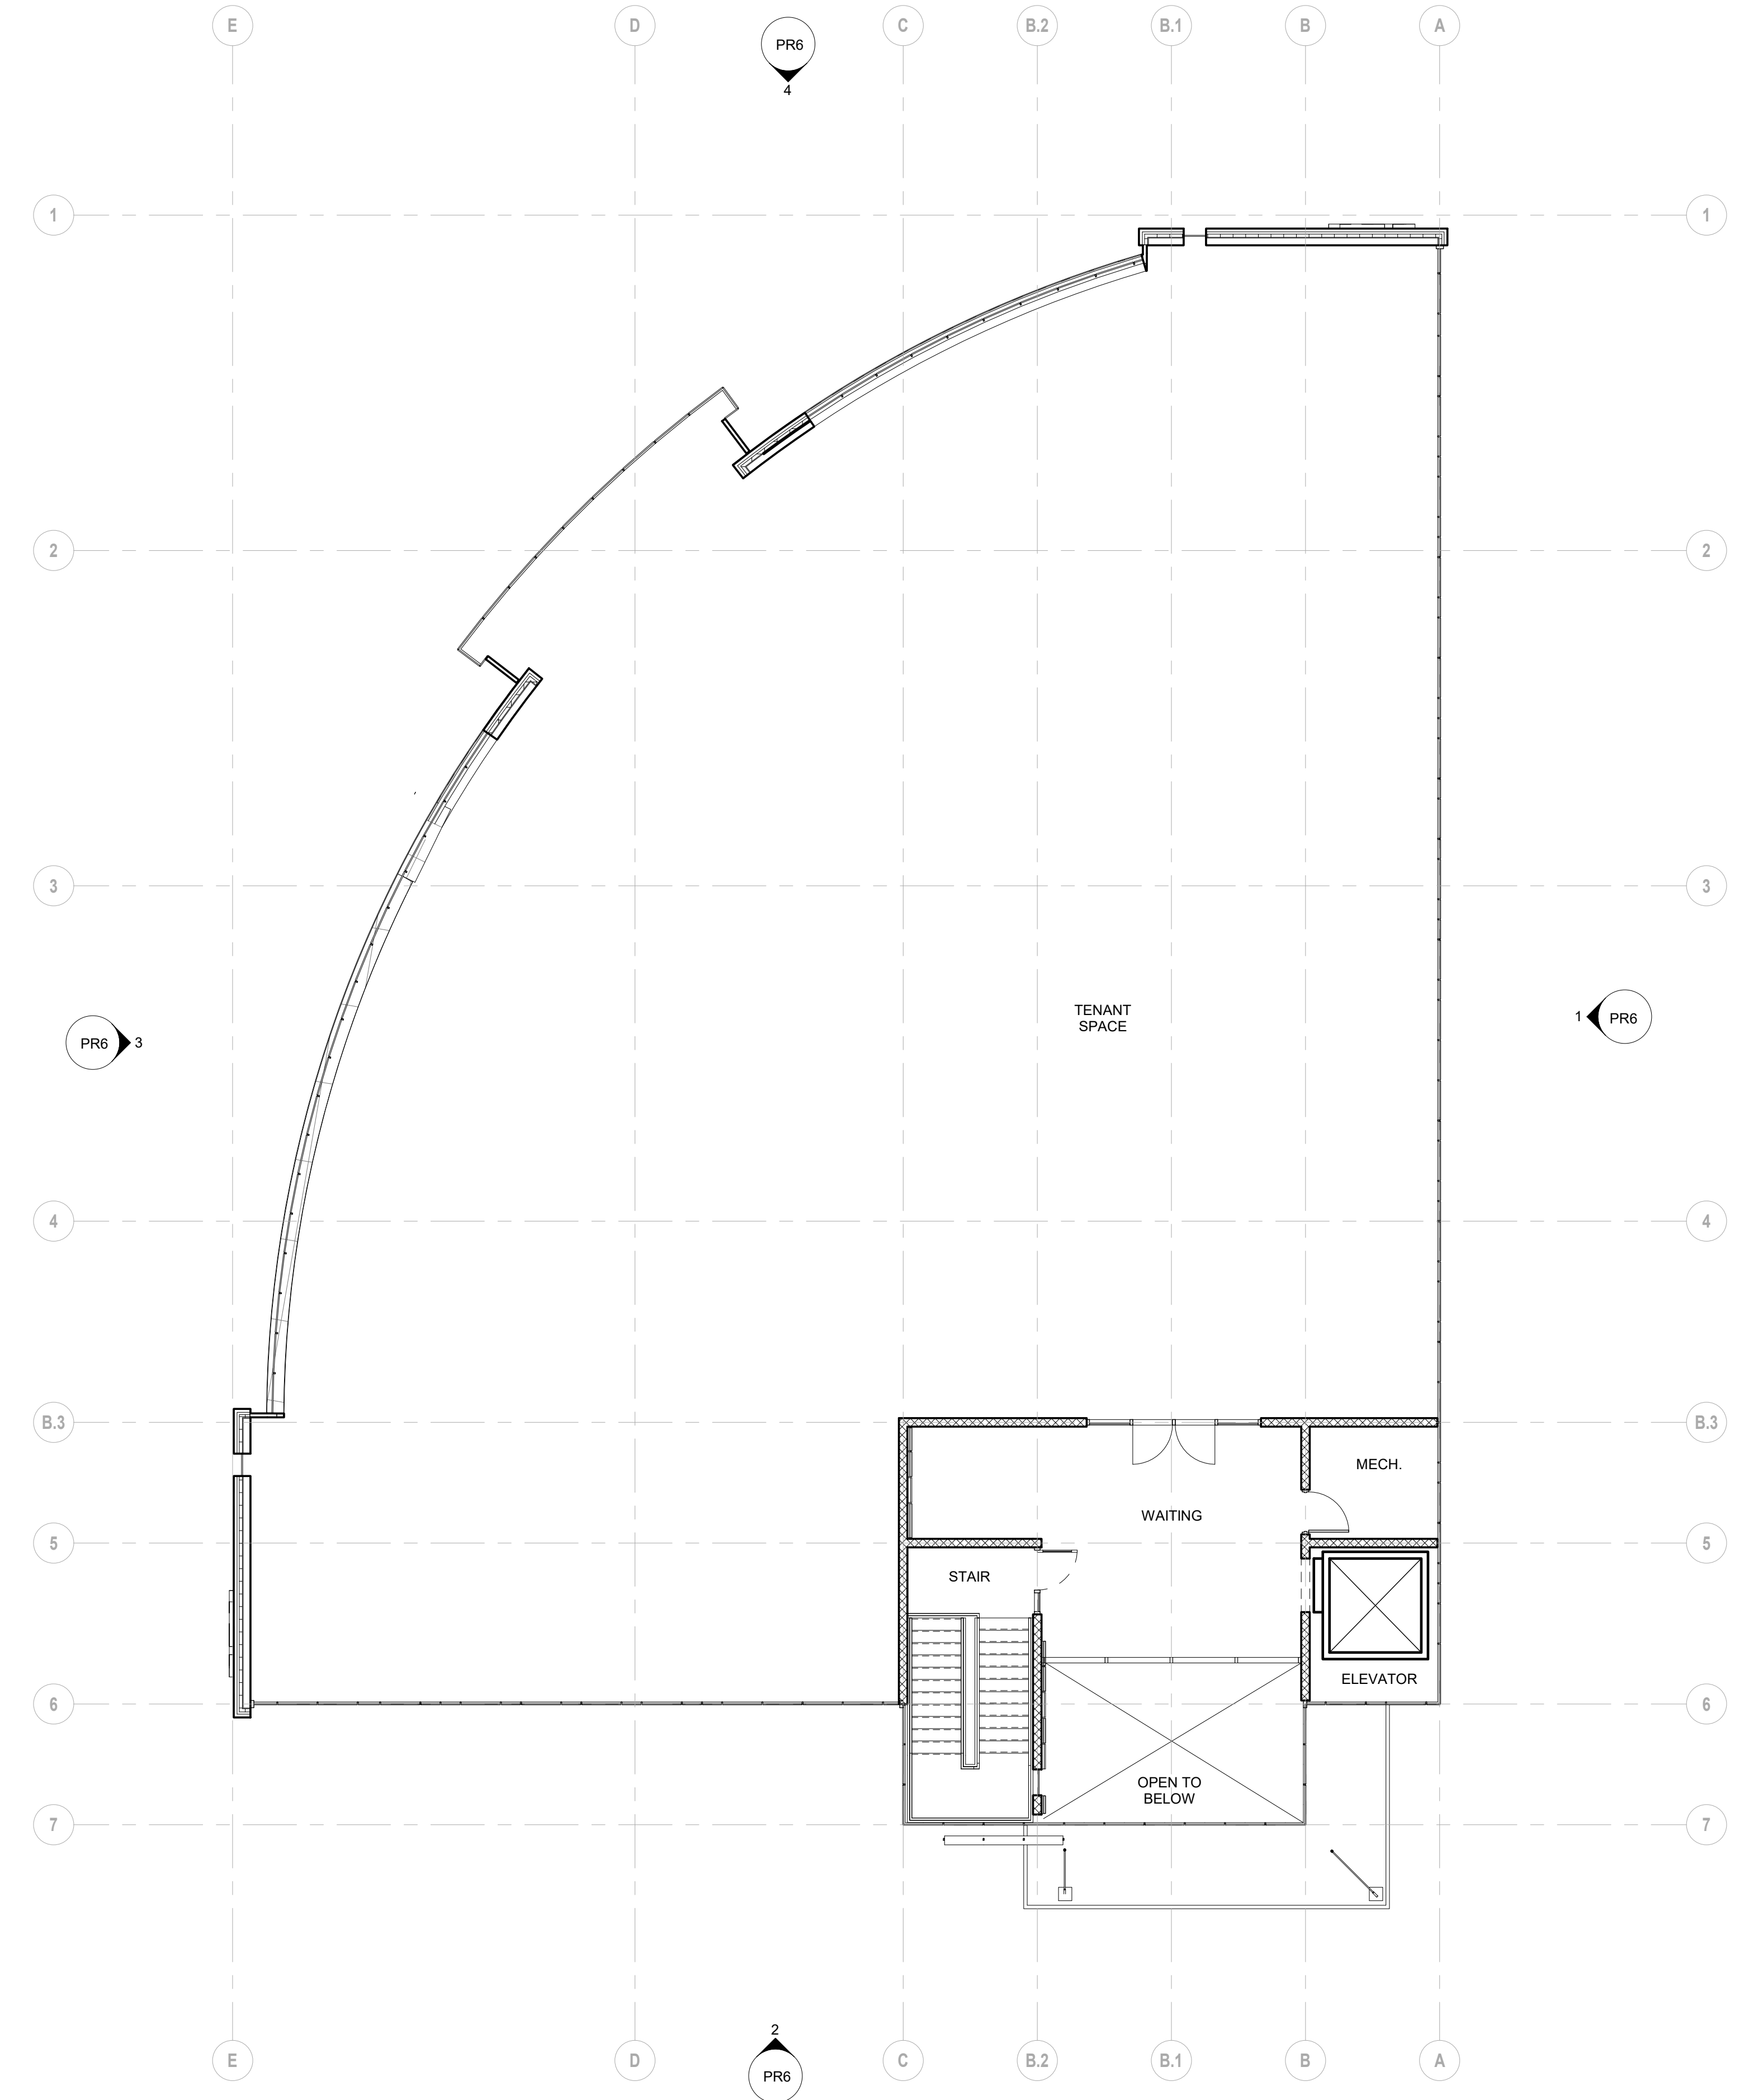


2 2 - SECOND FLOOR
PR5 1/8" = 1'-0"

FLOOR PLANS


PARK & MAIN - HHC MEDICAL FACILITY | 136 SOUTH MAIN STREET, WEST HARTFORD

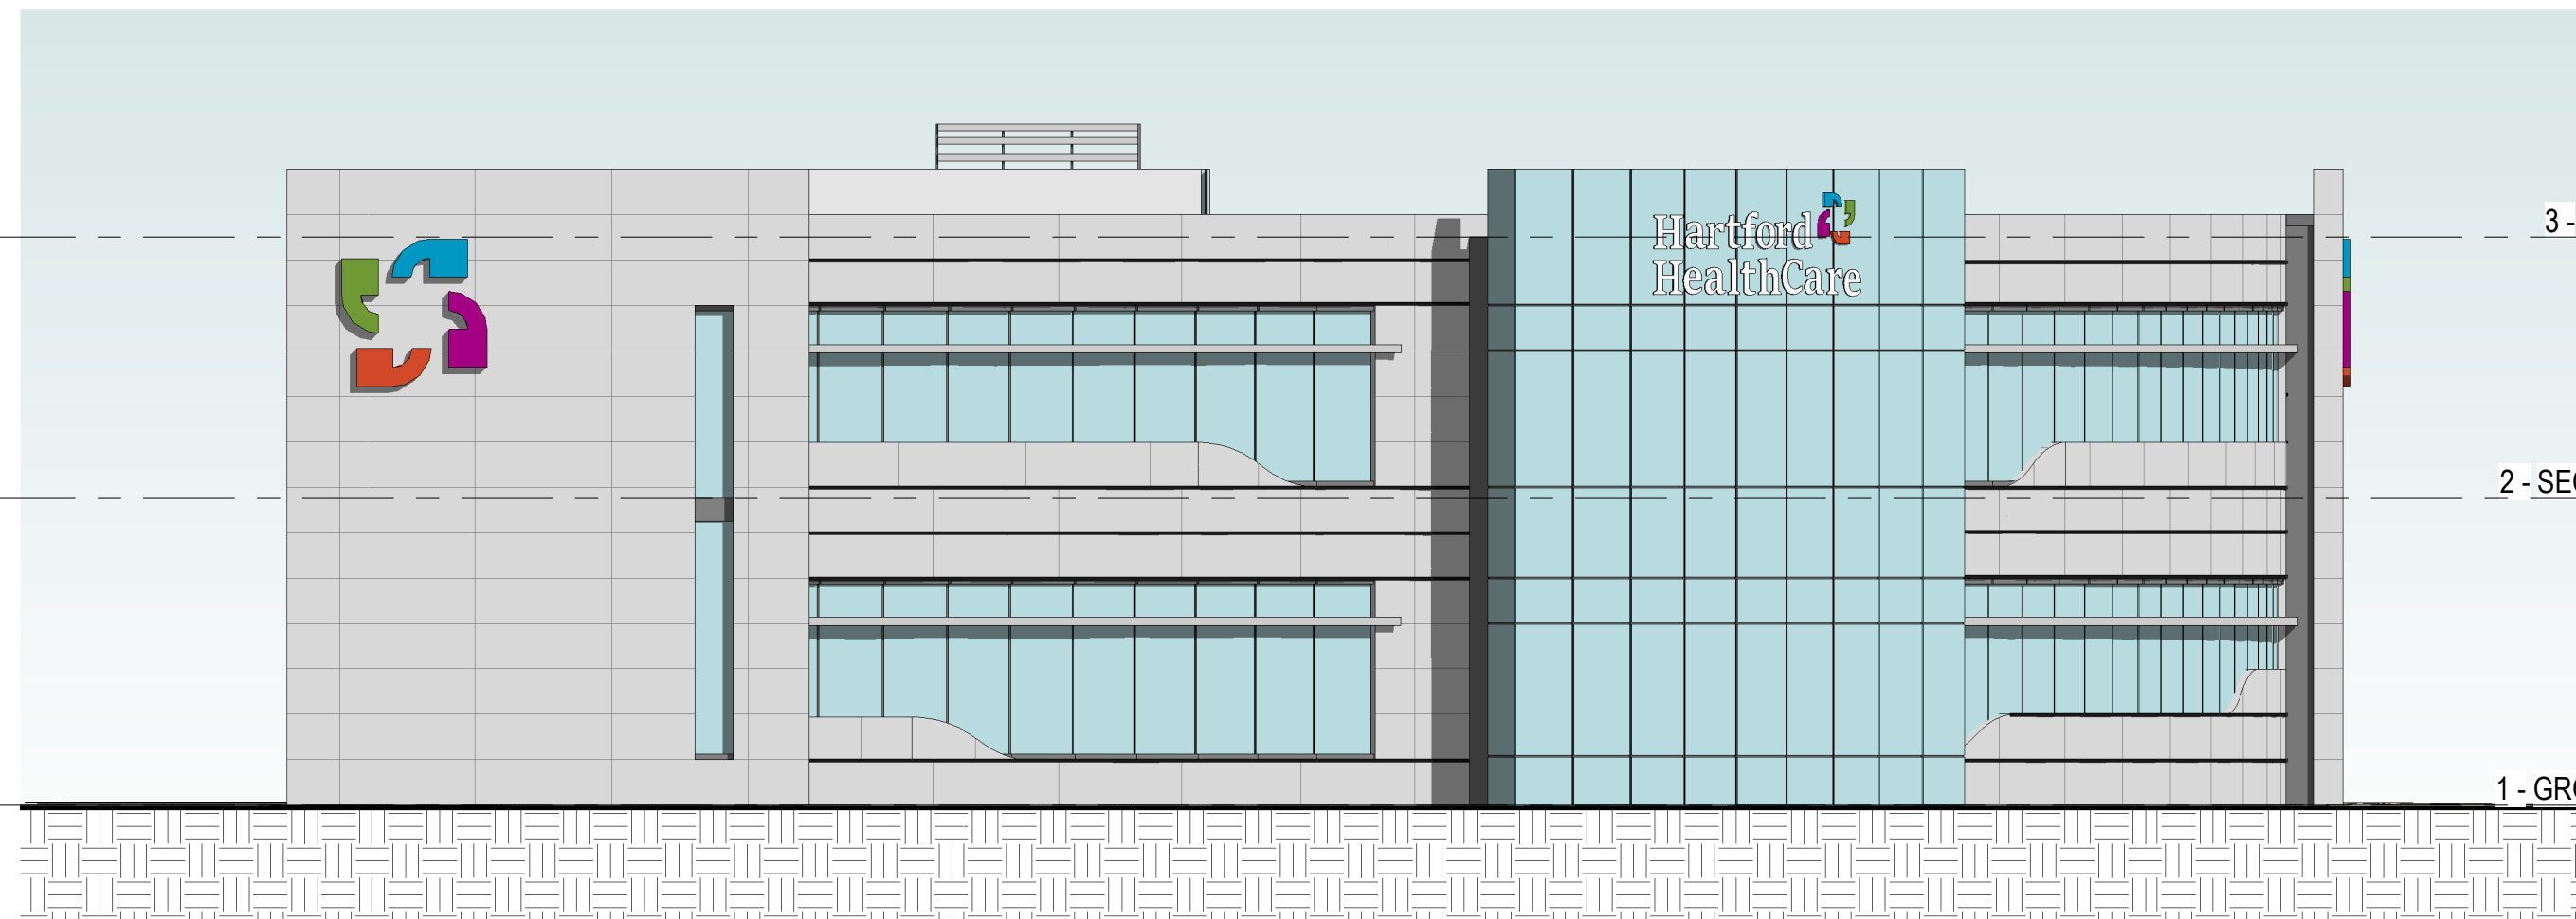


4 NORTH ELEVATION
PR6 1/8" = 1'-0"

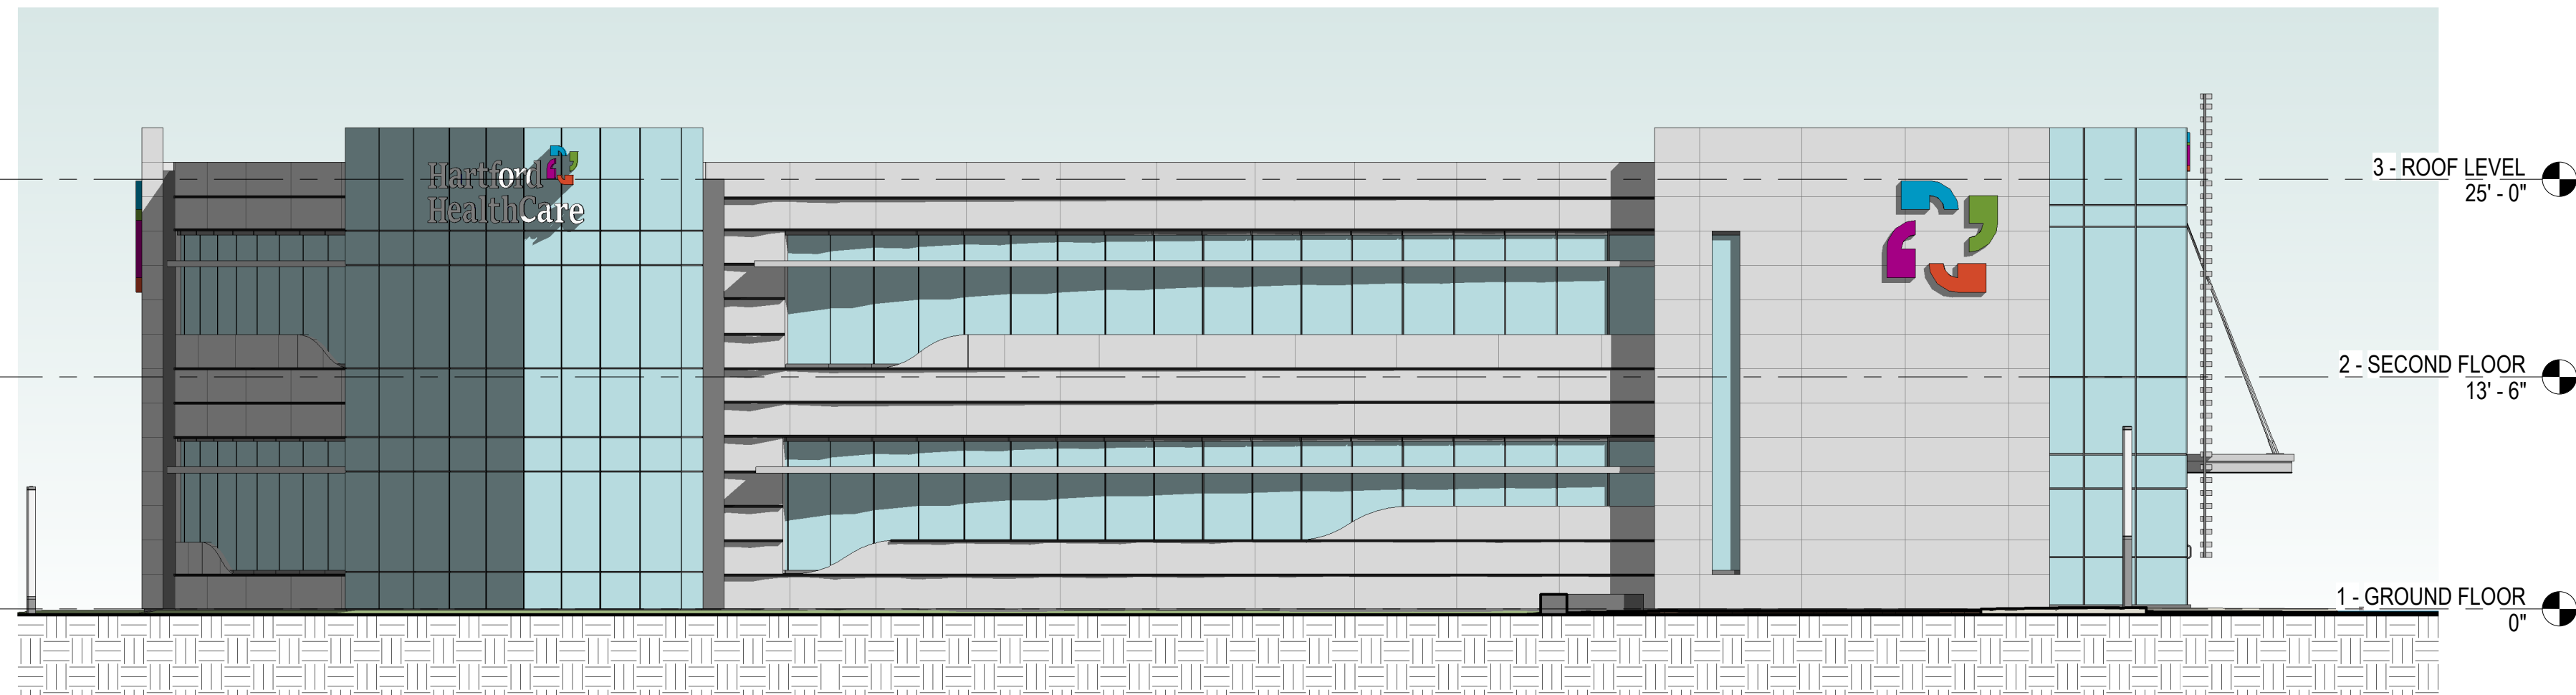

3 WEST ELEVATION
PR6 1/8" = 1'-0"

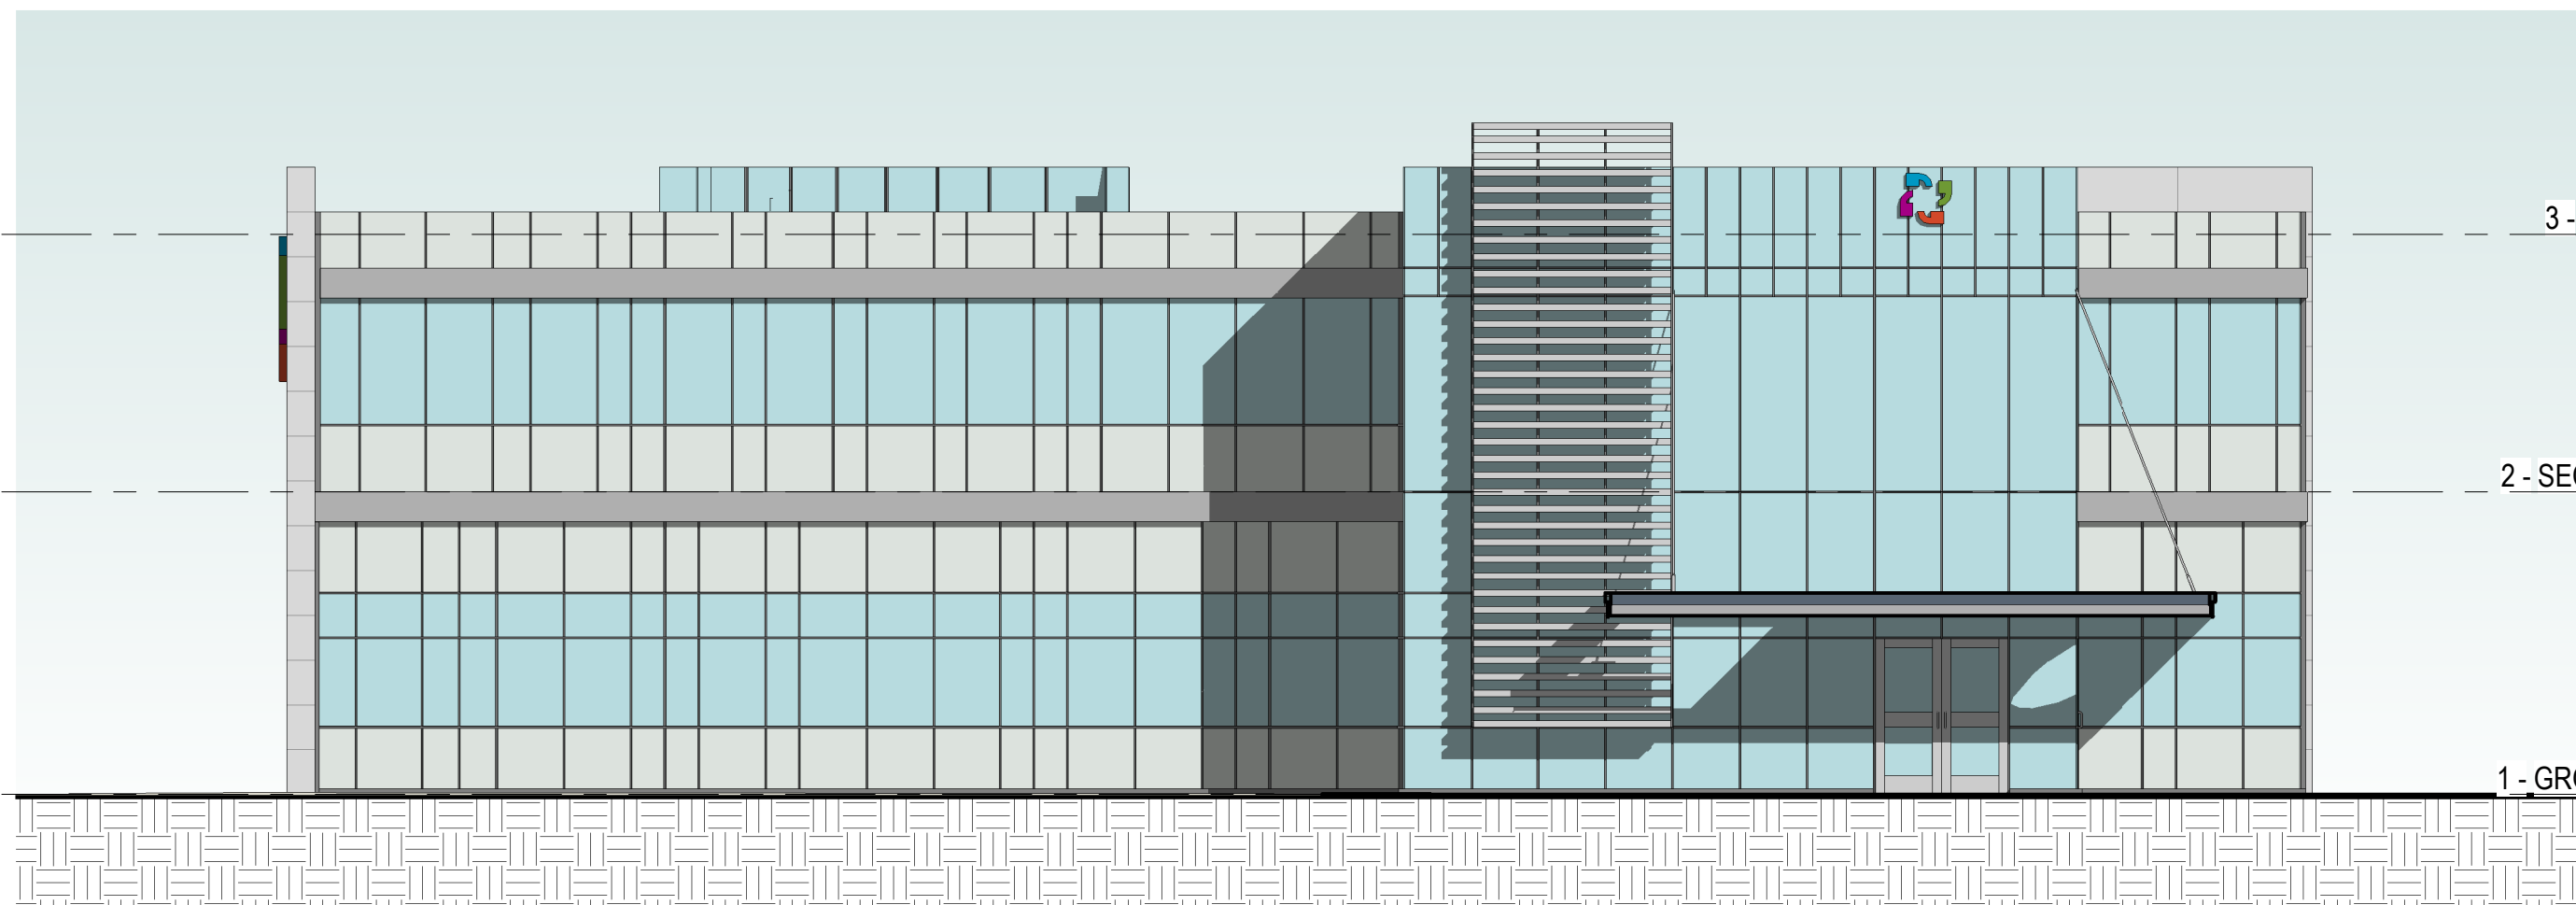

2 SOUTH ELEVATION
PR6 1/8" = 1'-0"

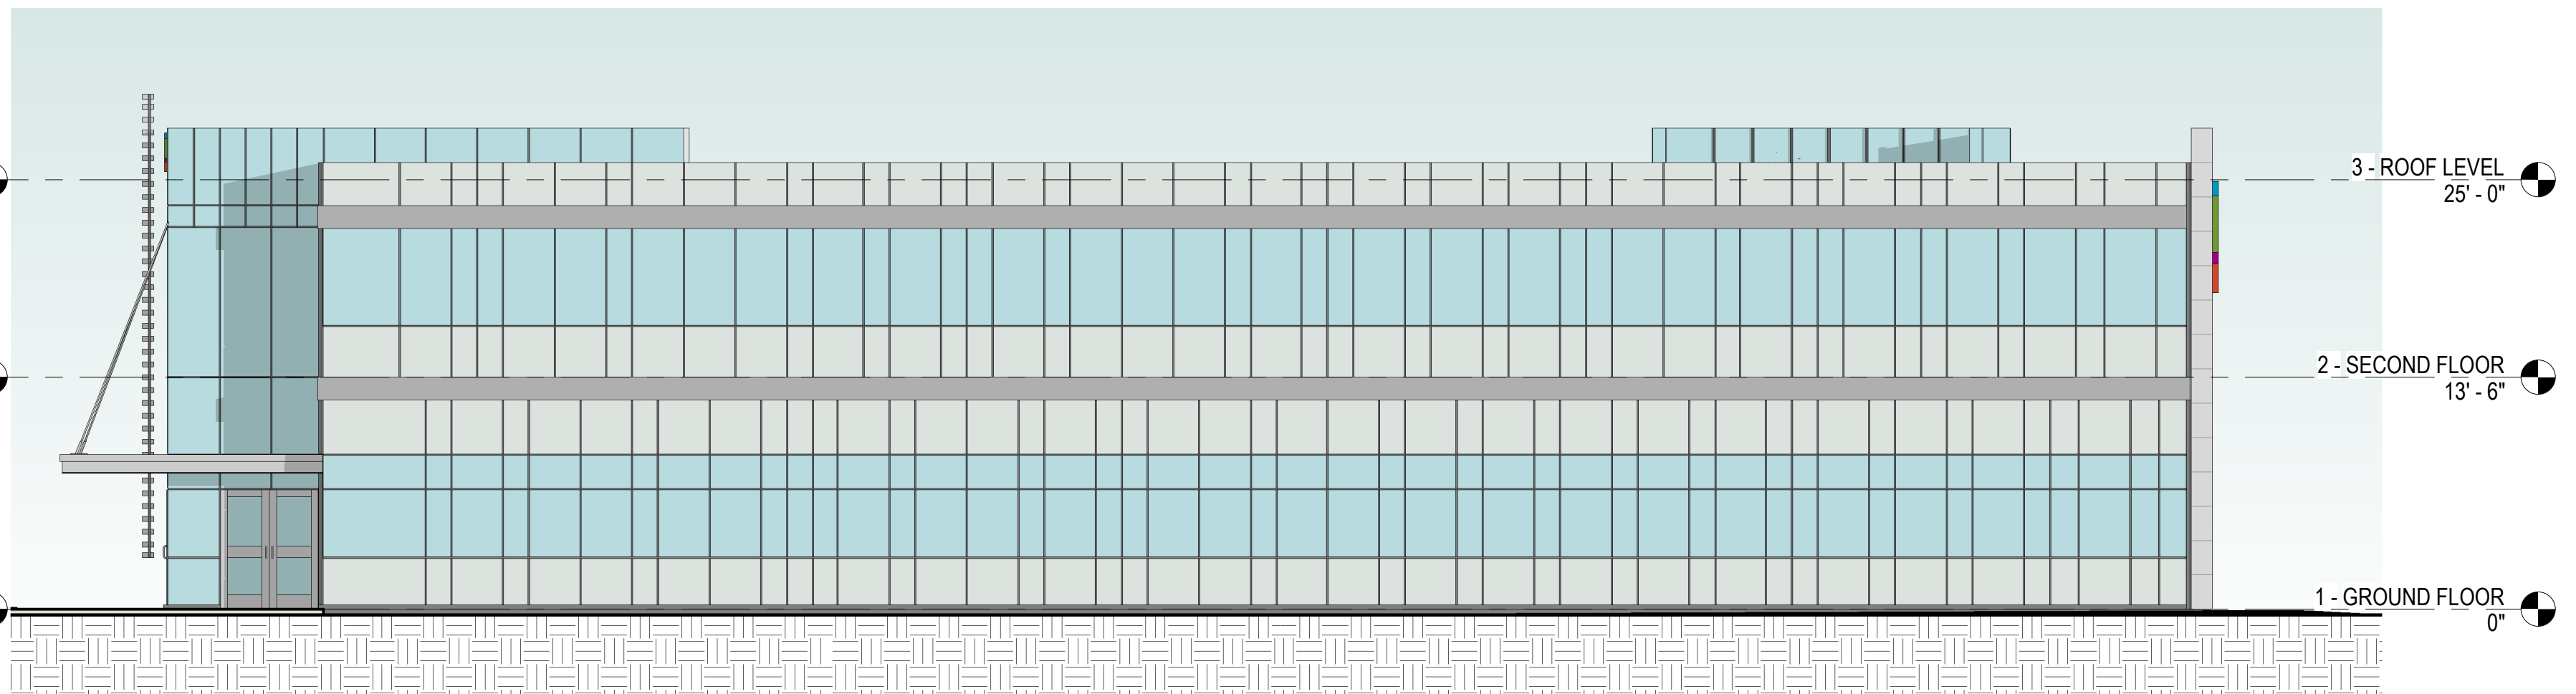

1 EAST ELEVATION
PR6 1/8" = 1'-0"







