



MATCHLINE THIS SHEET

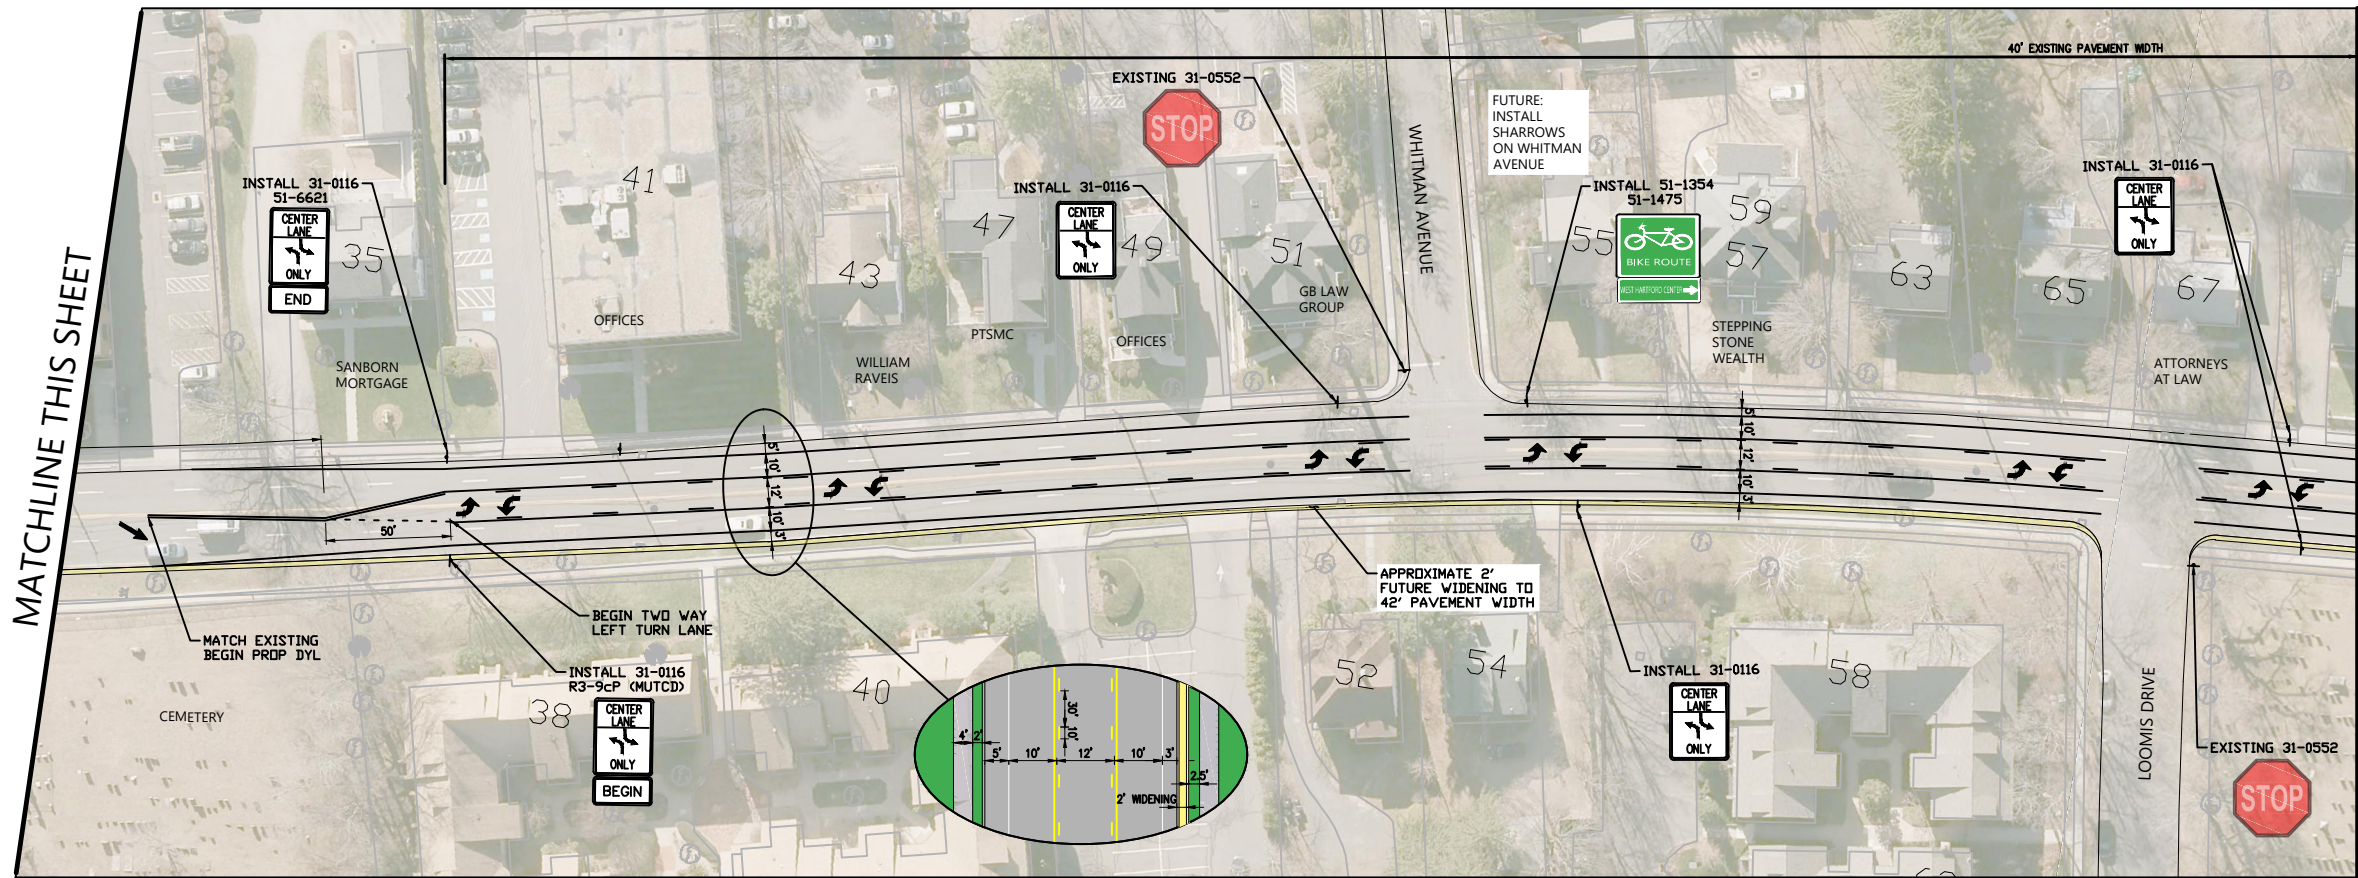

MATCHLINE FIGURE A-2

MATCHLINE THIS SHEET

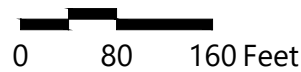

NOT FOR CONSTRUCTION















MATCHLINE FIGURE A-3

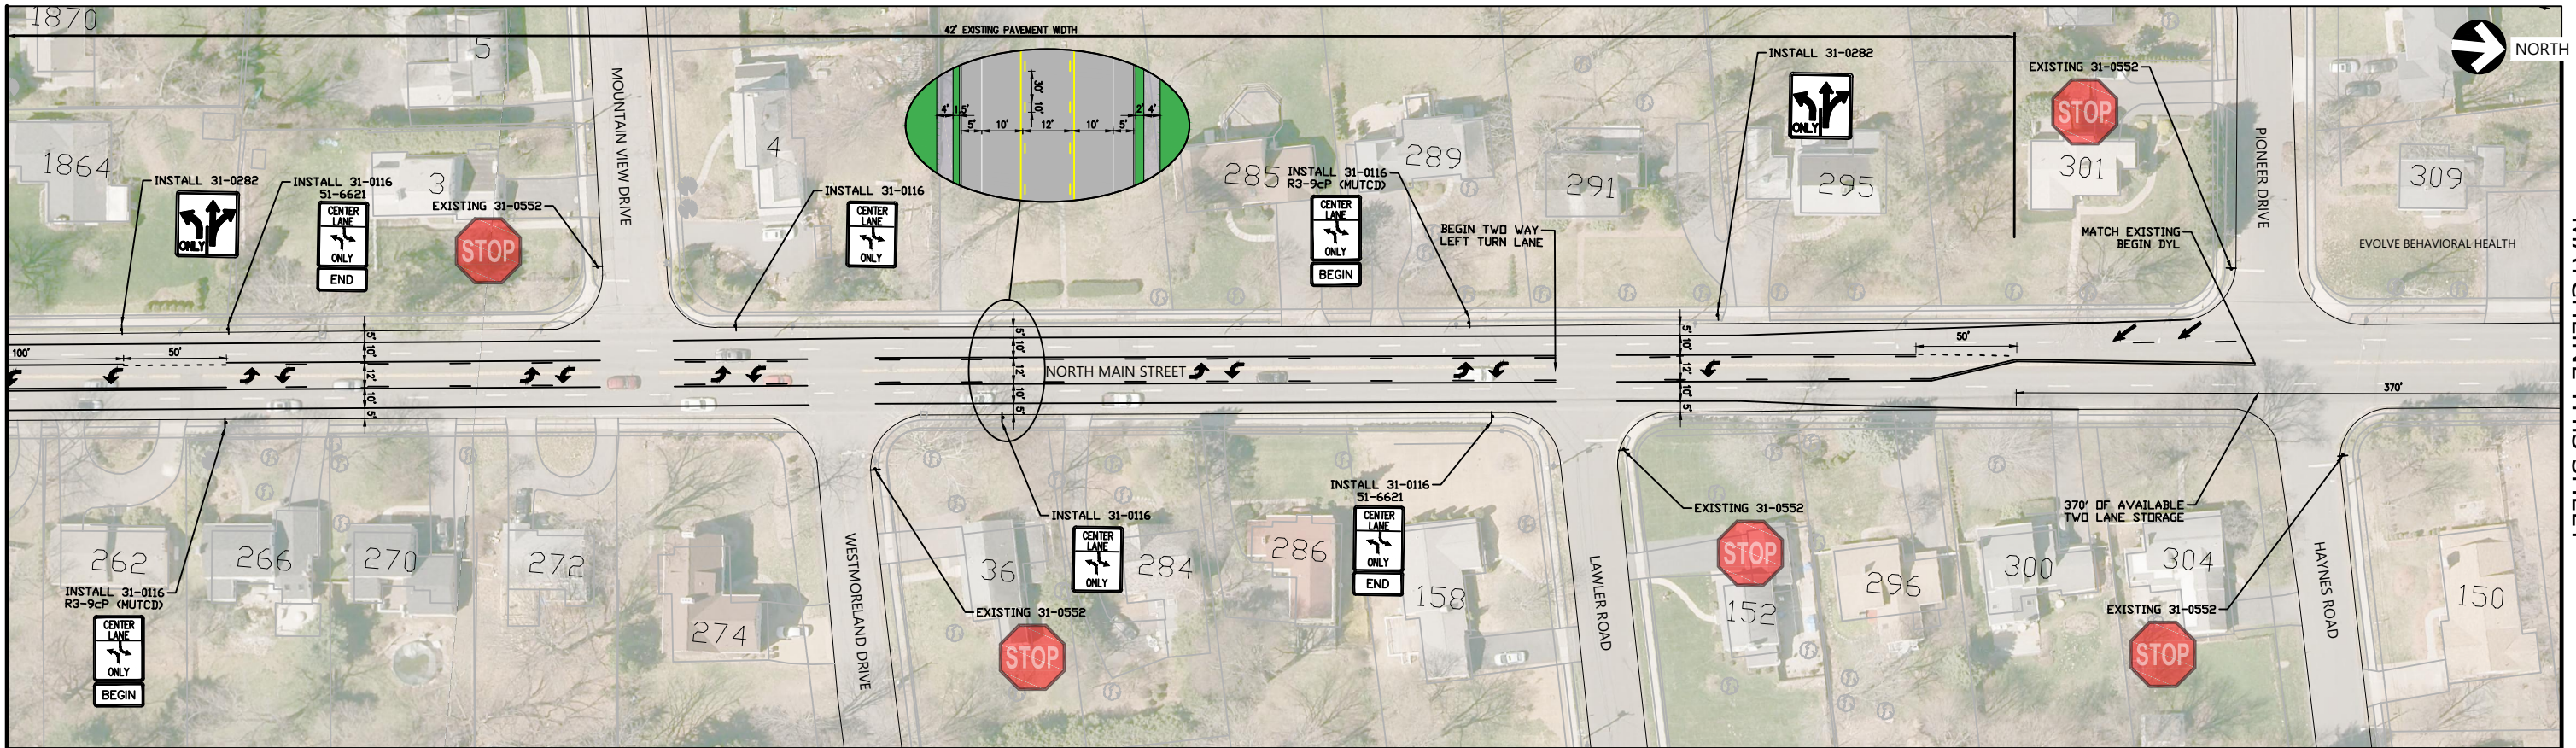

MATCHLINE THIS SHEET

MATCHLINE THIS SHEET

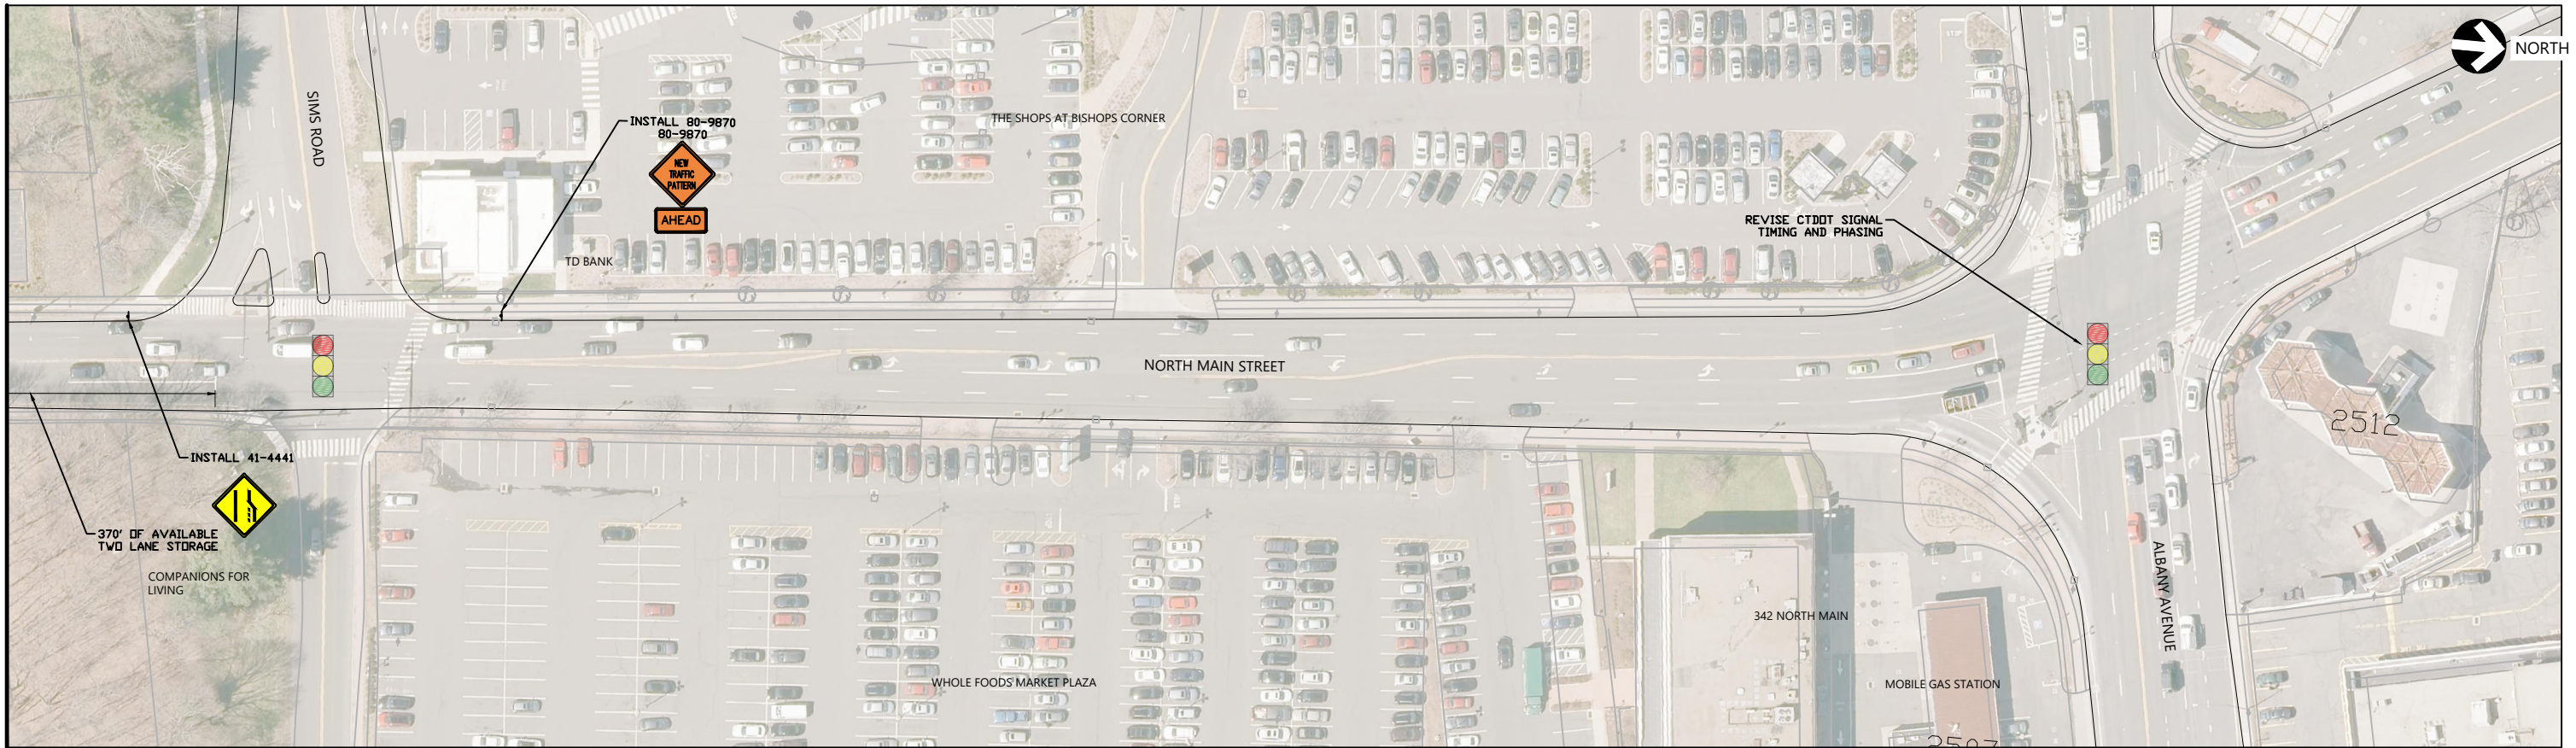

0 80 160 Feet

NOT FOR CONSTRUCTION

