




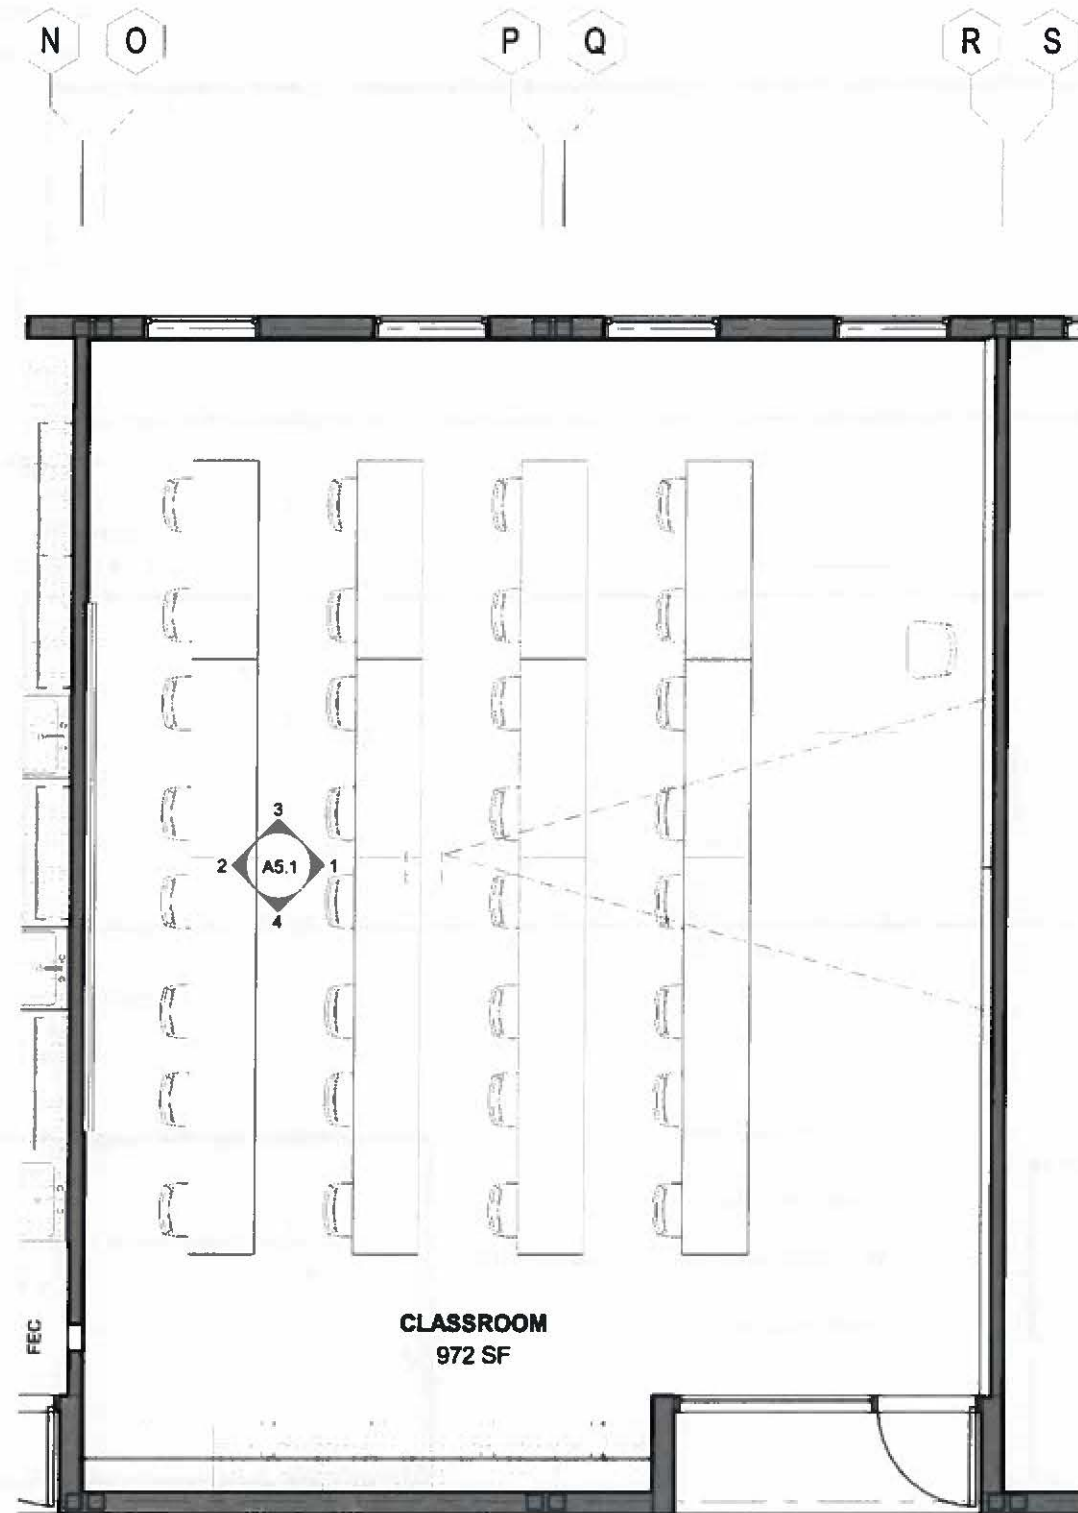





typical classroom - plan

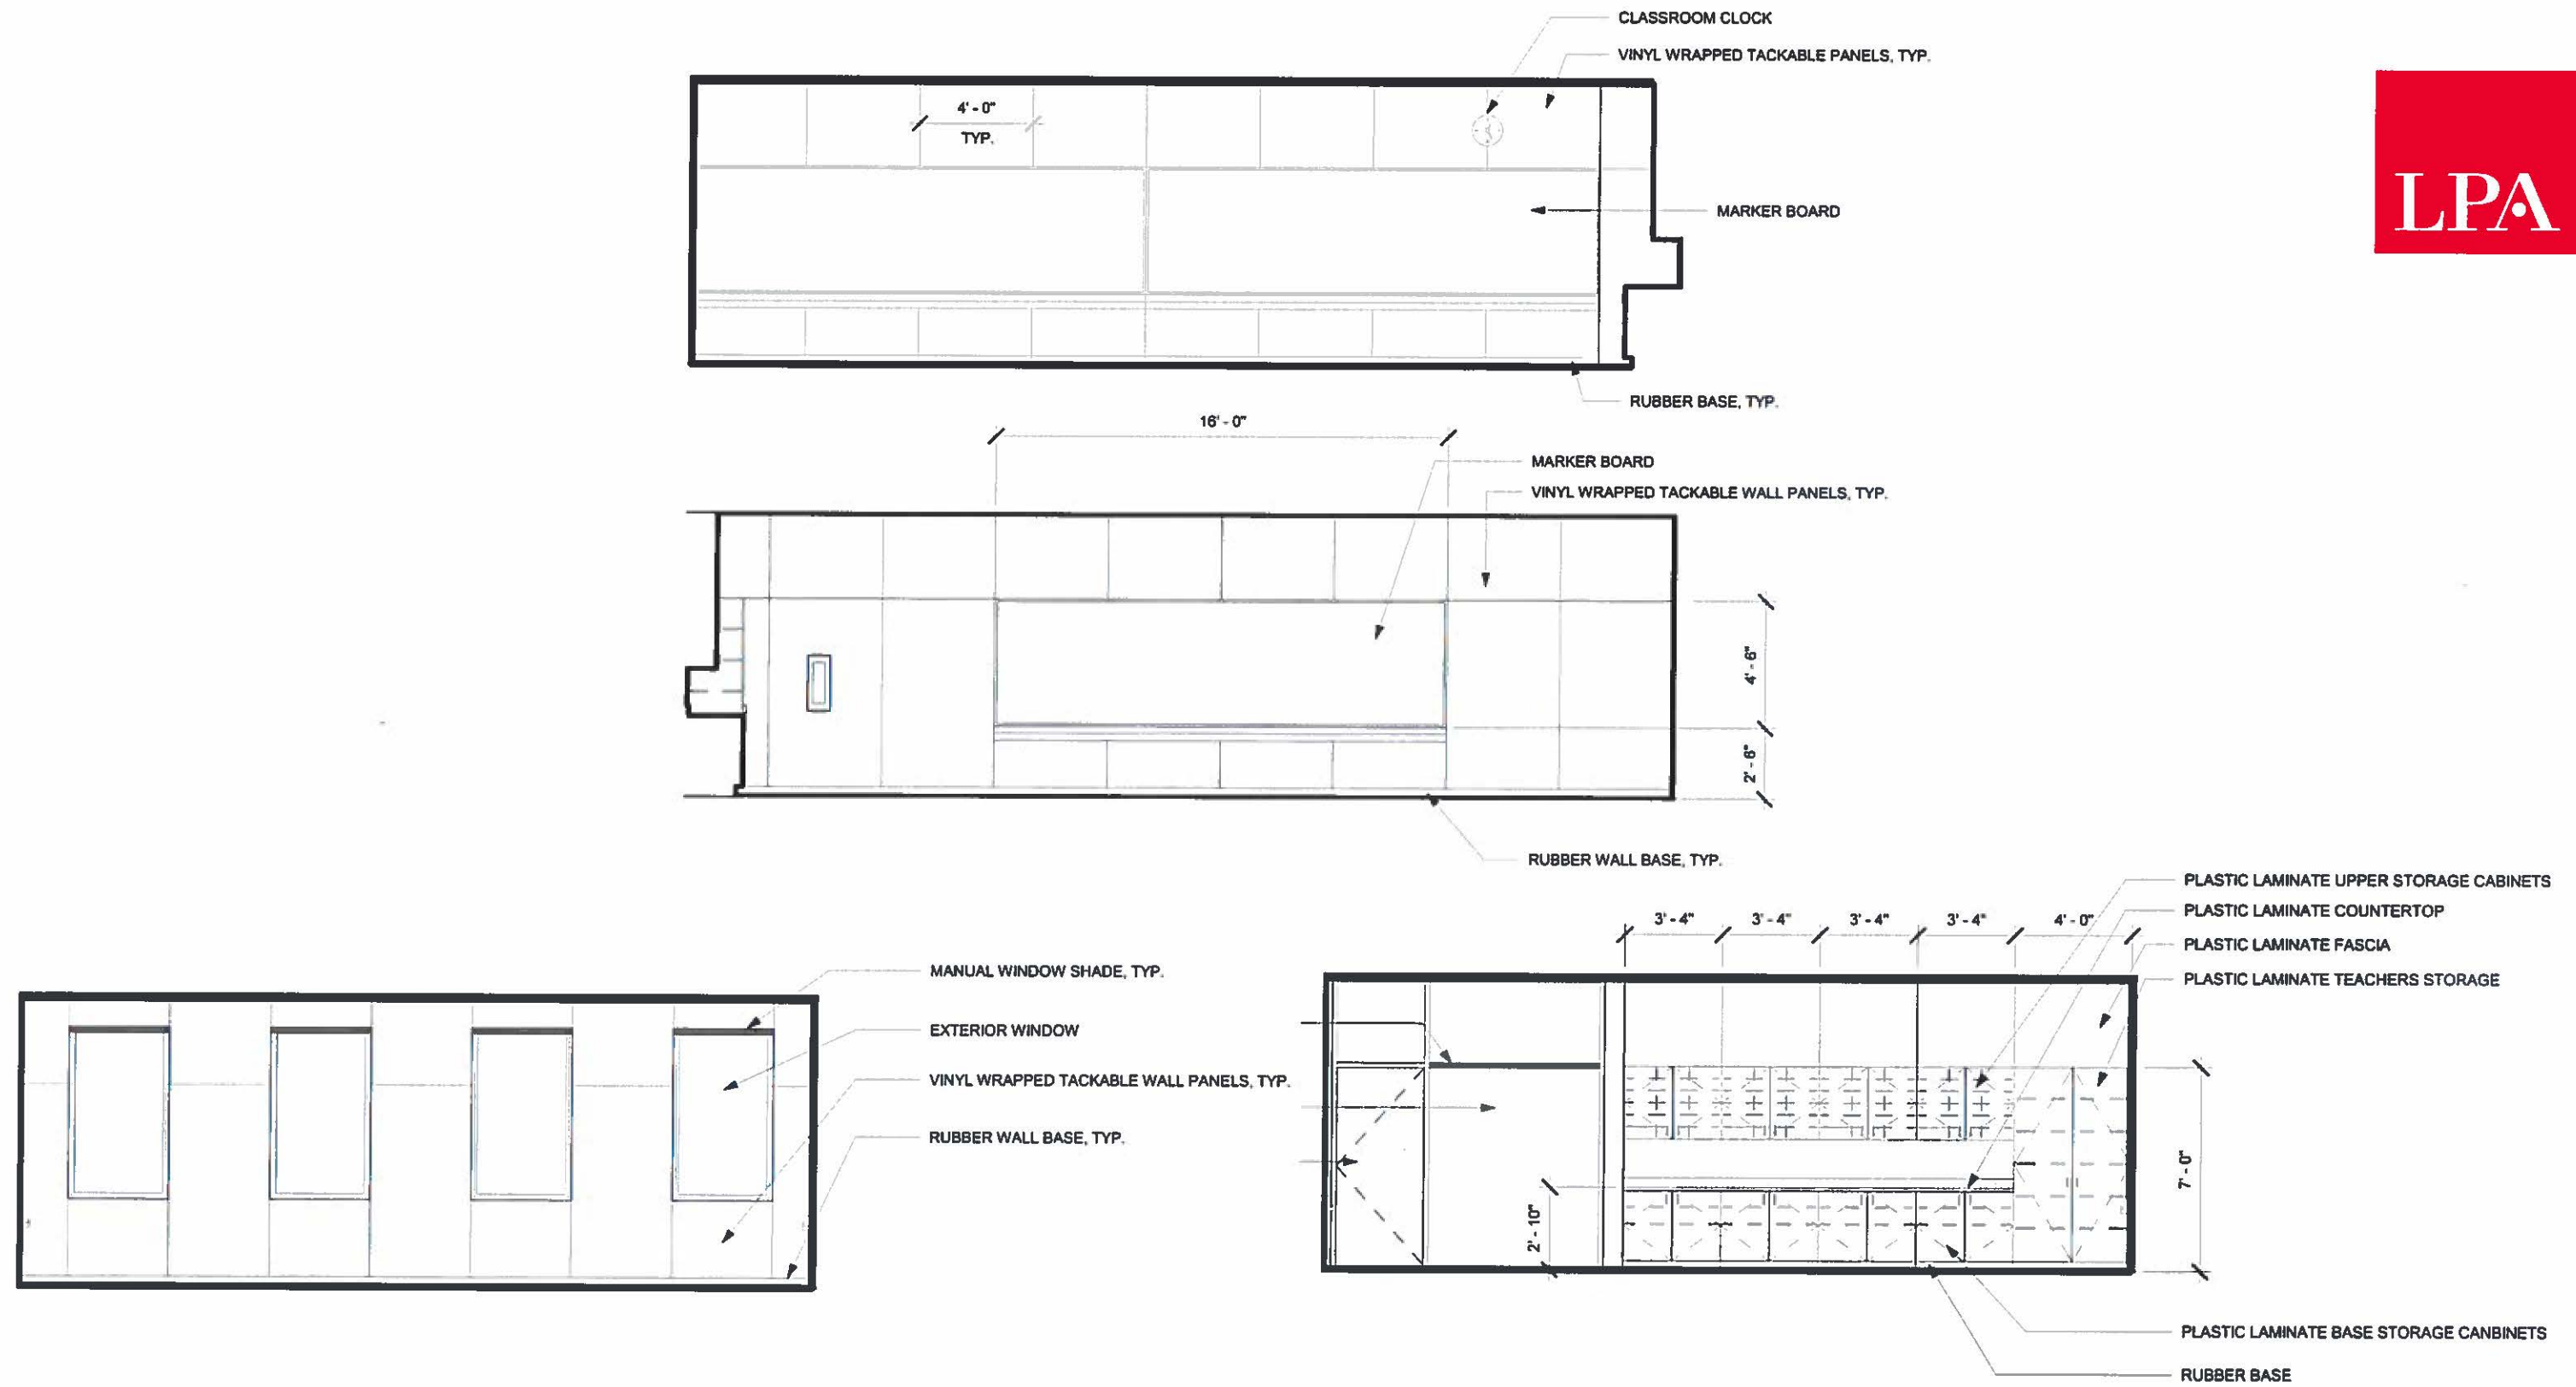

typical classroom – interior elevations

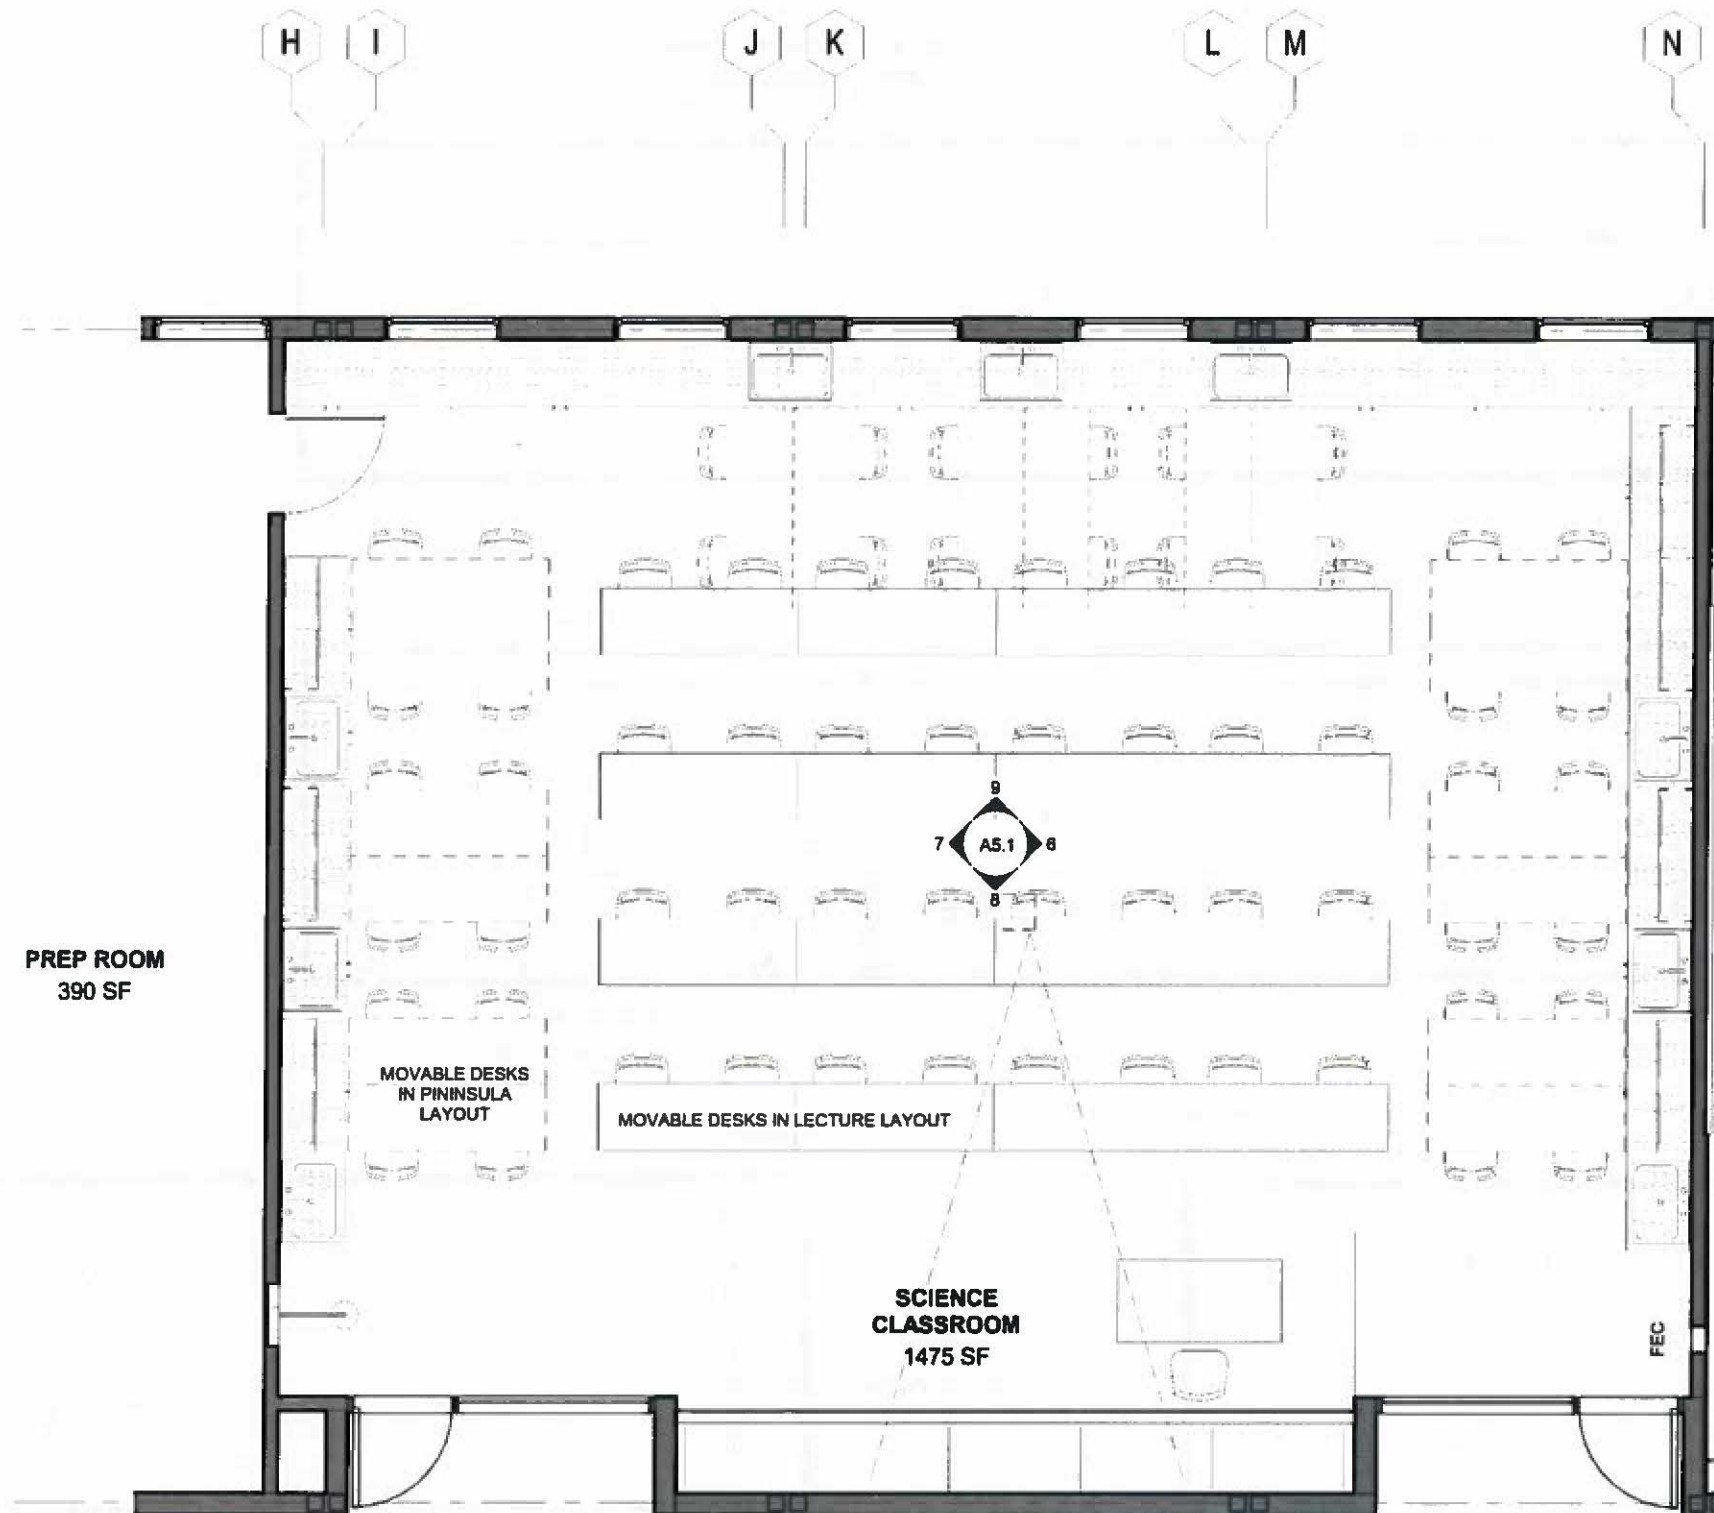


typical science classroom - plan

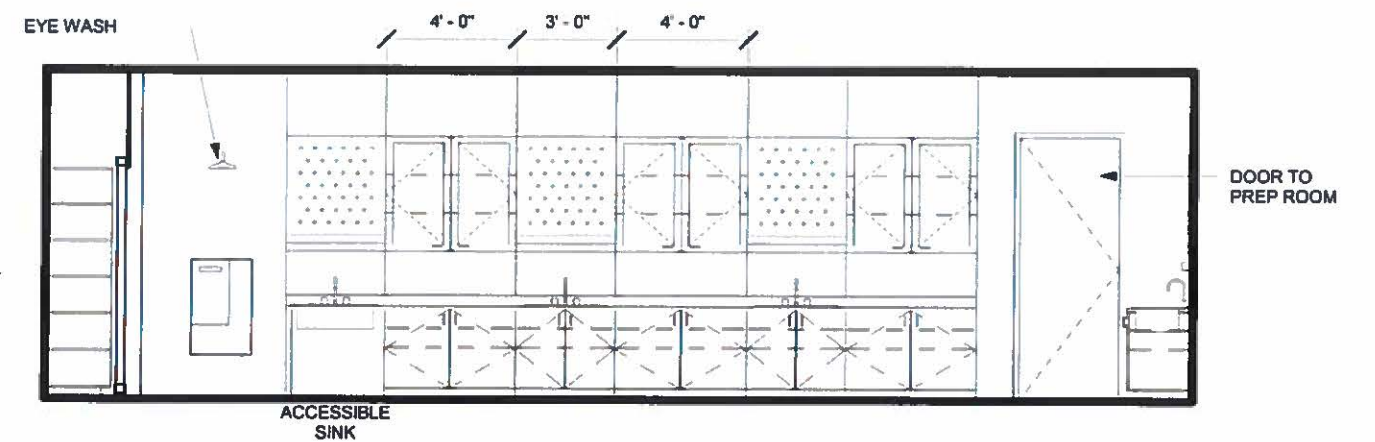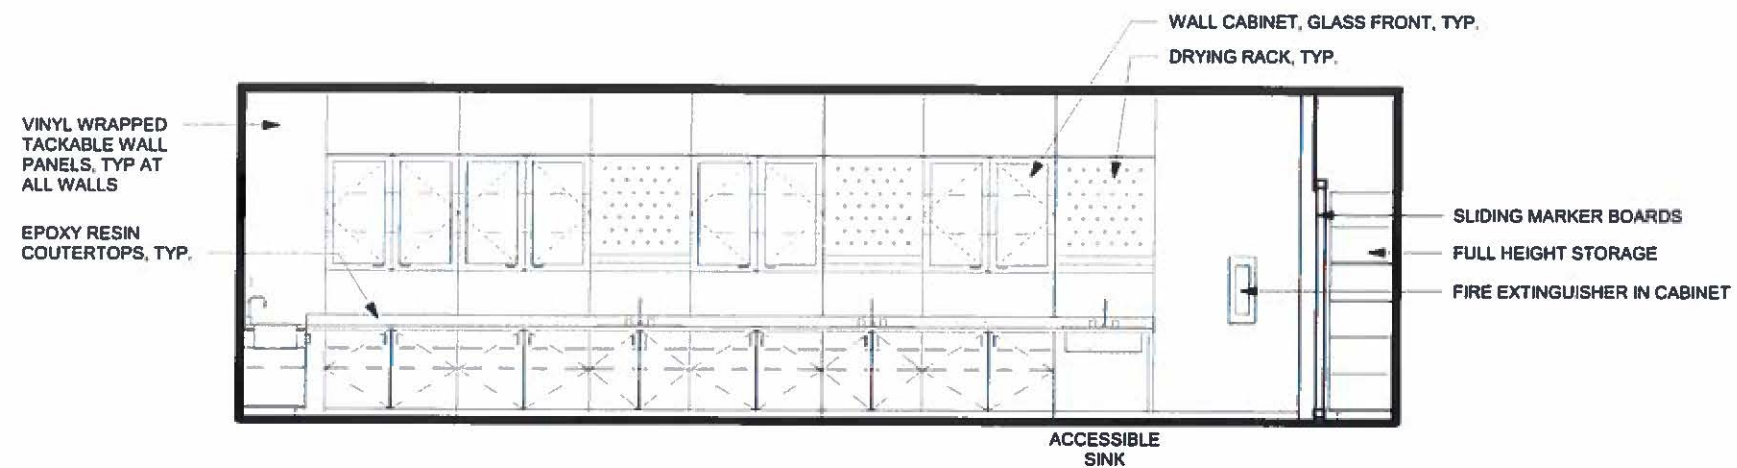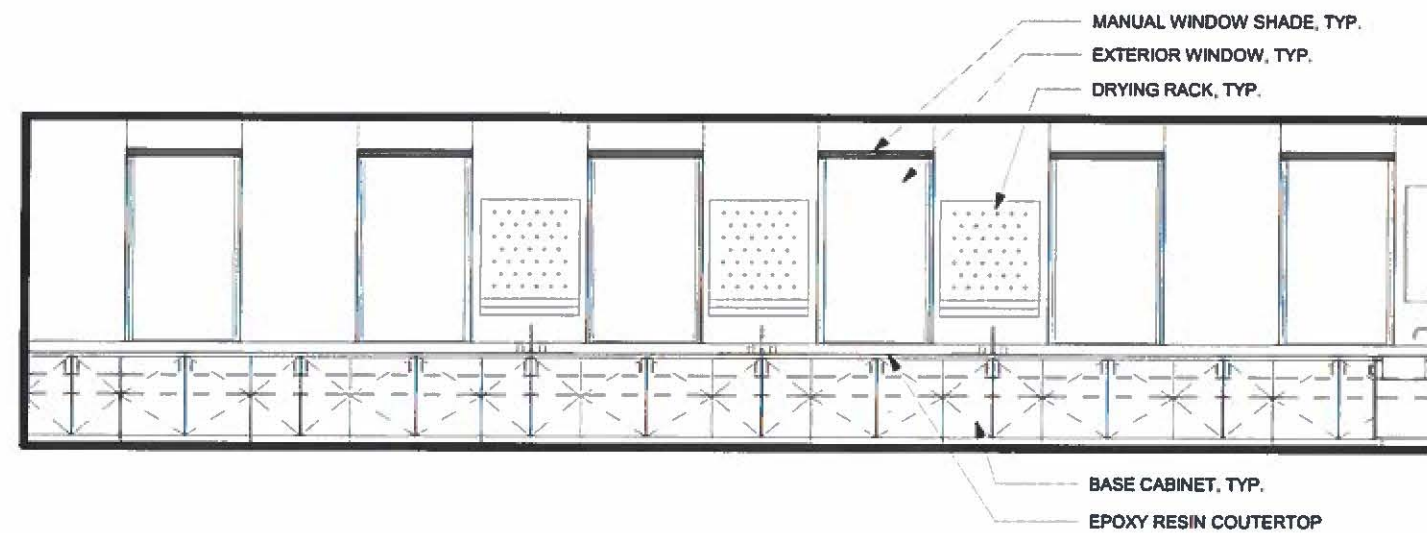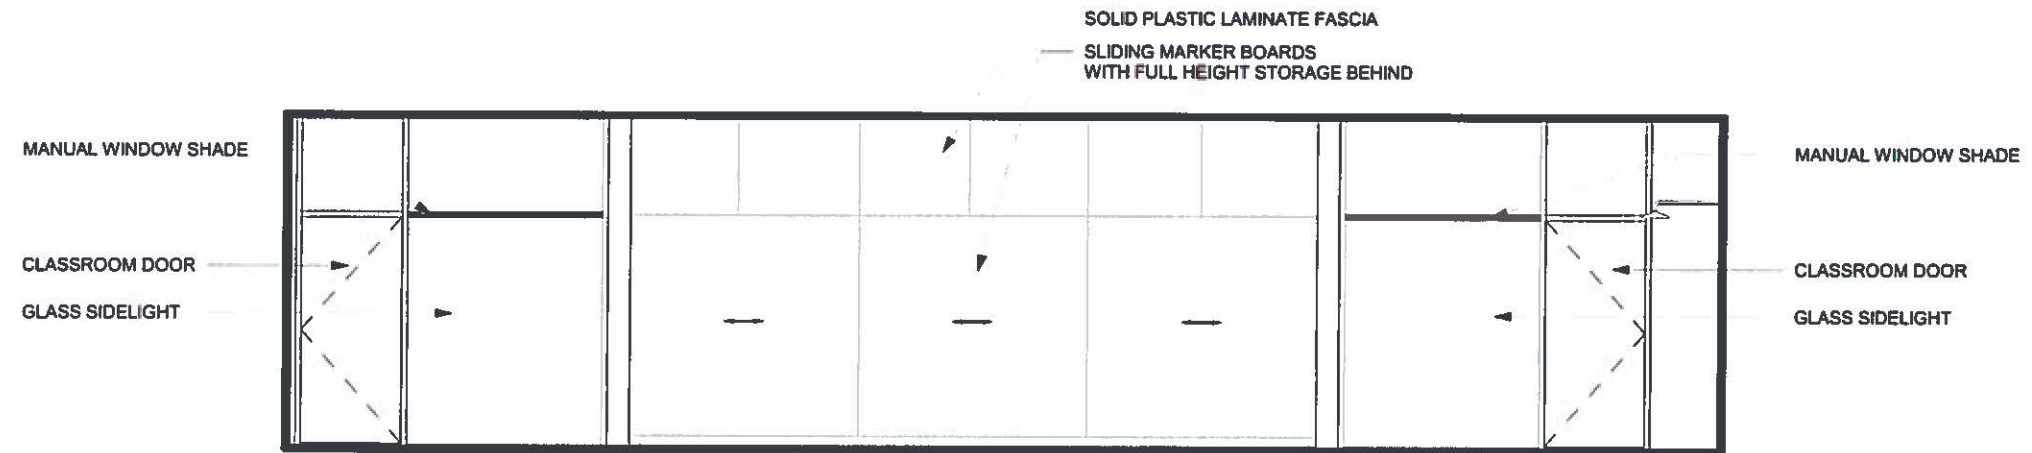




typical science classroom – interior elevations

alternate
add science
classroom

LPA

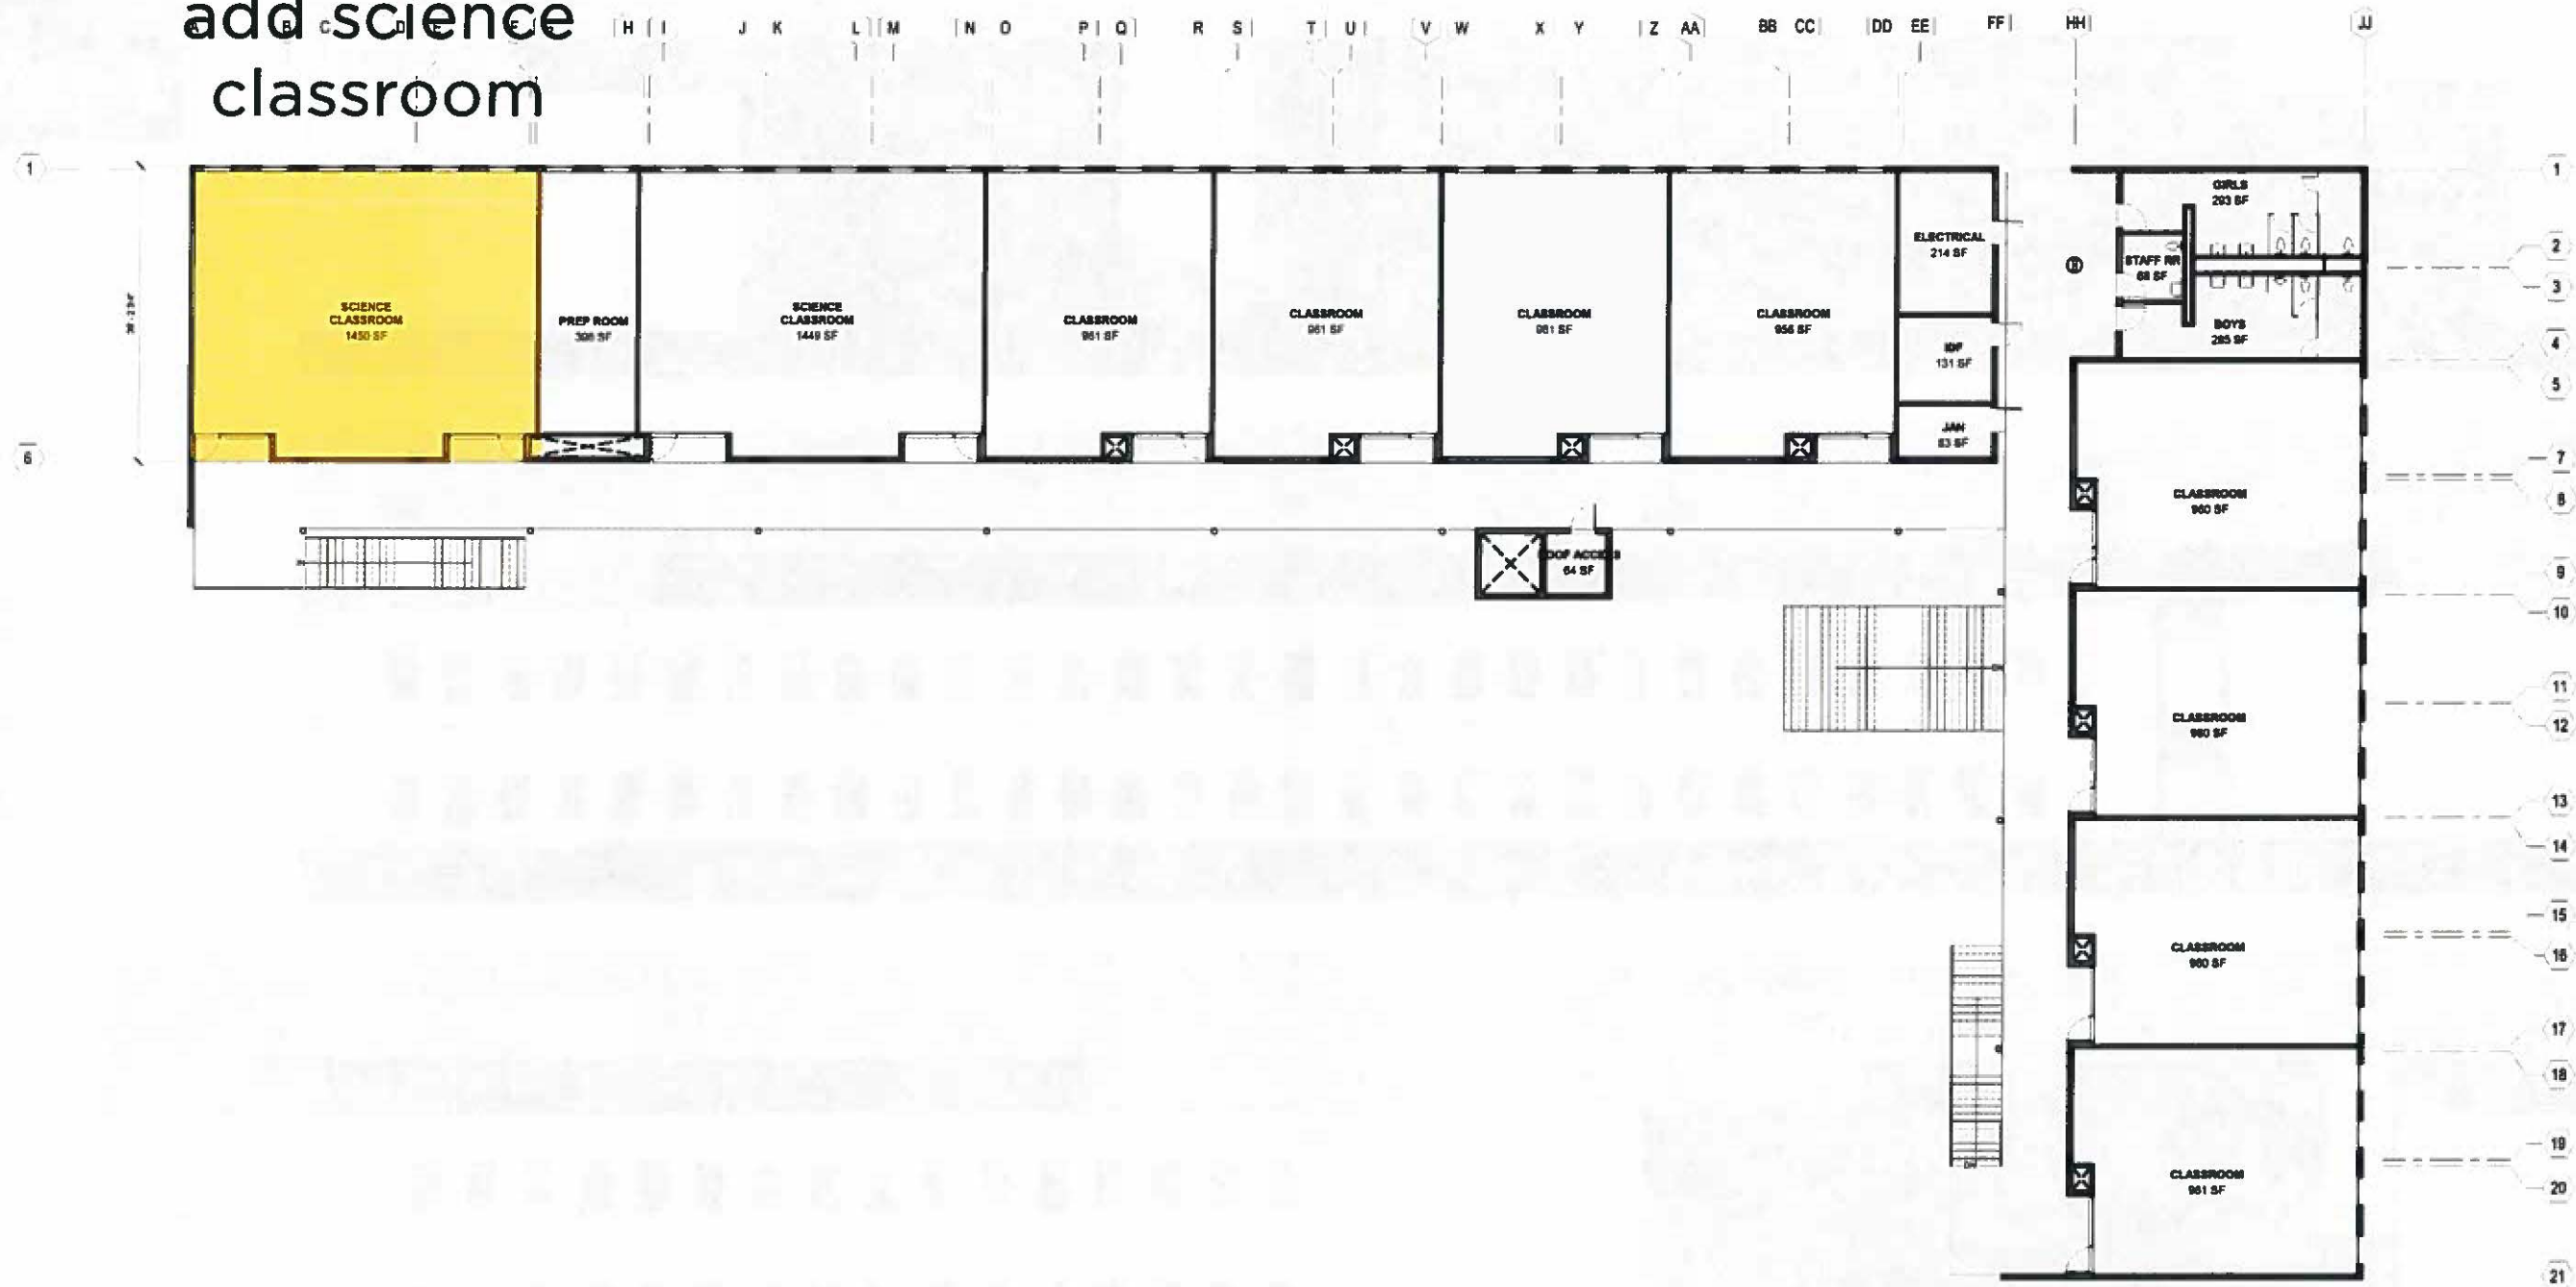


classroom building – second floor plan

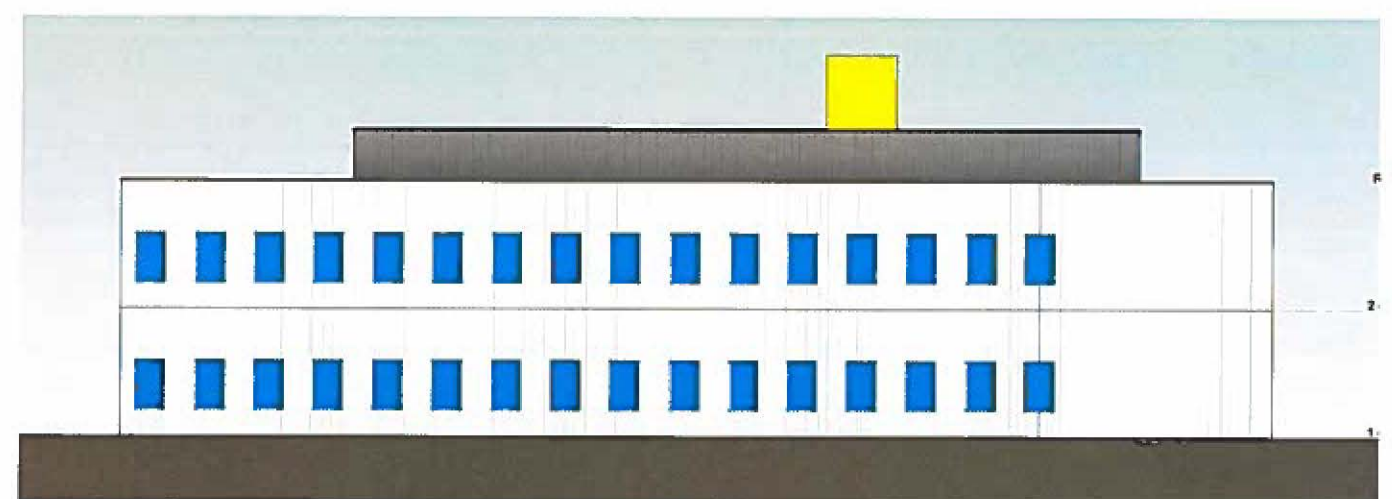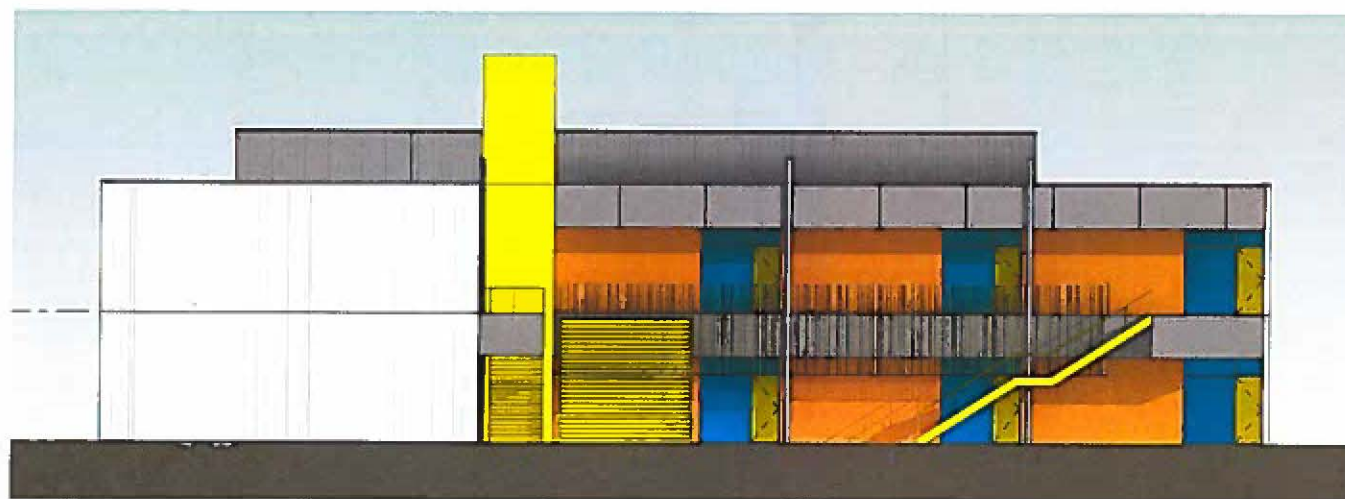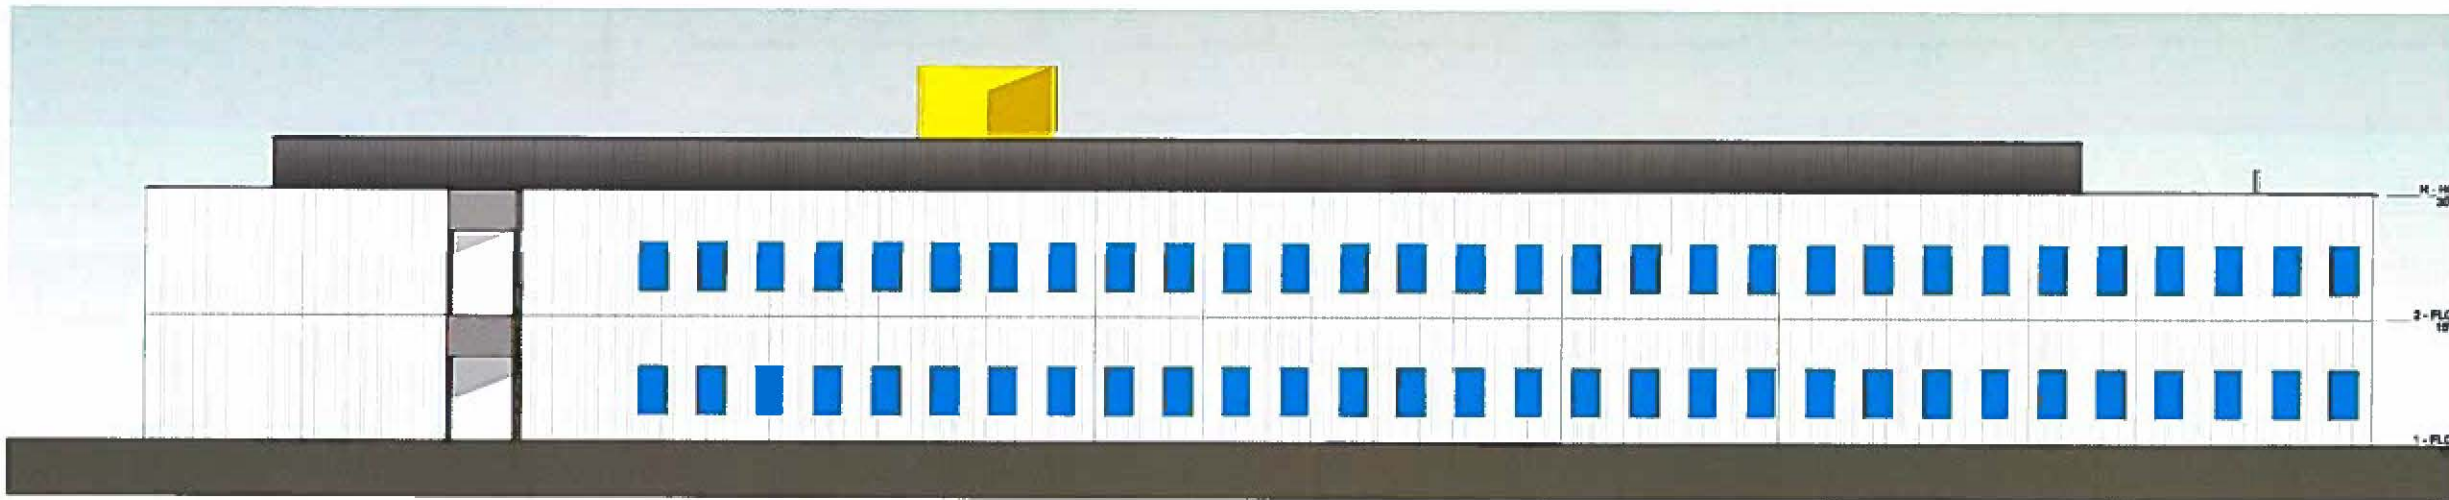


classroom building – elevations

alternate
add science
classroom

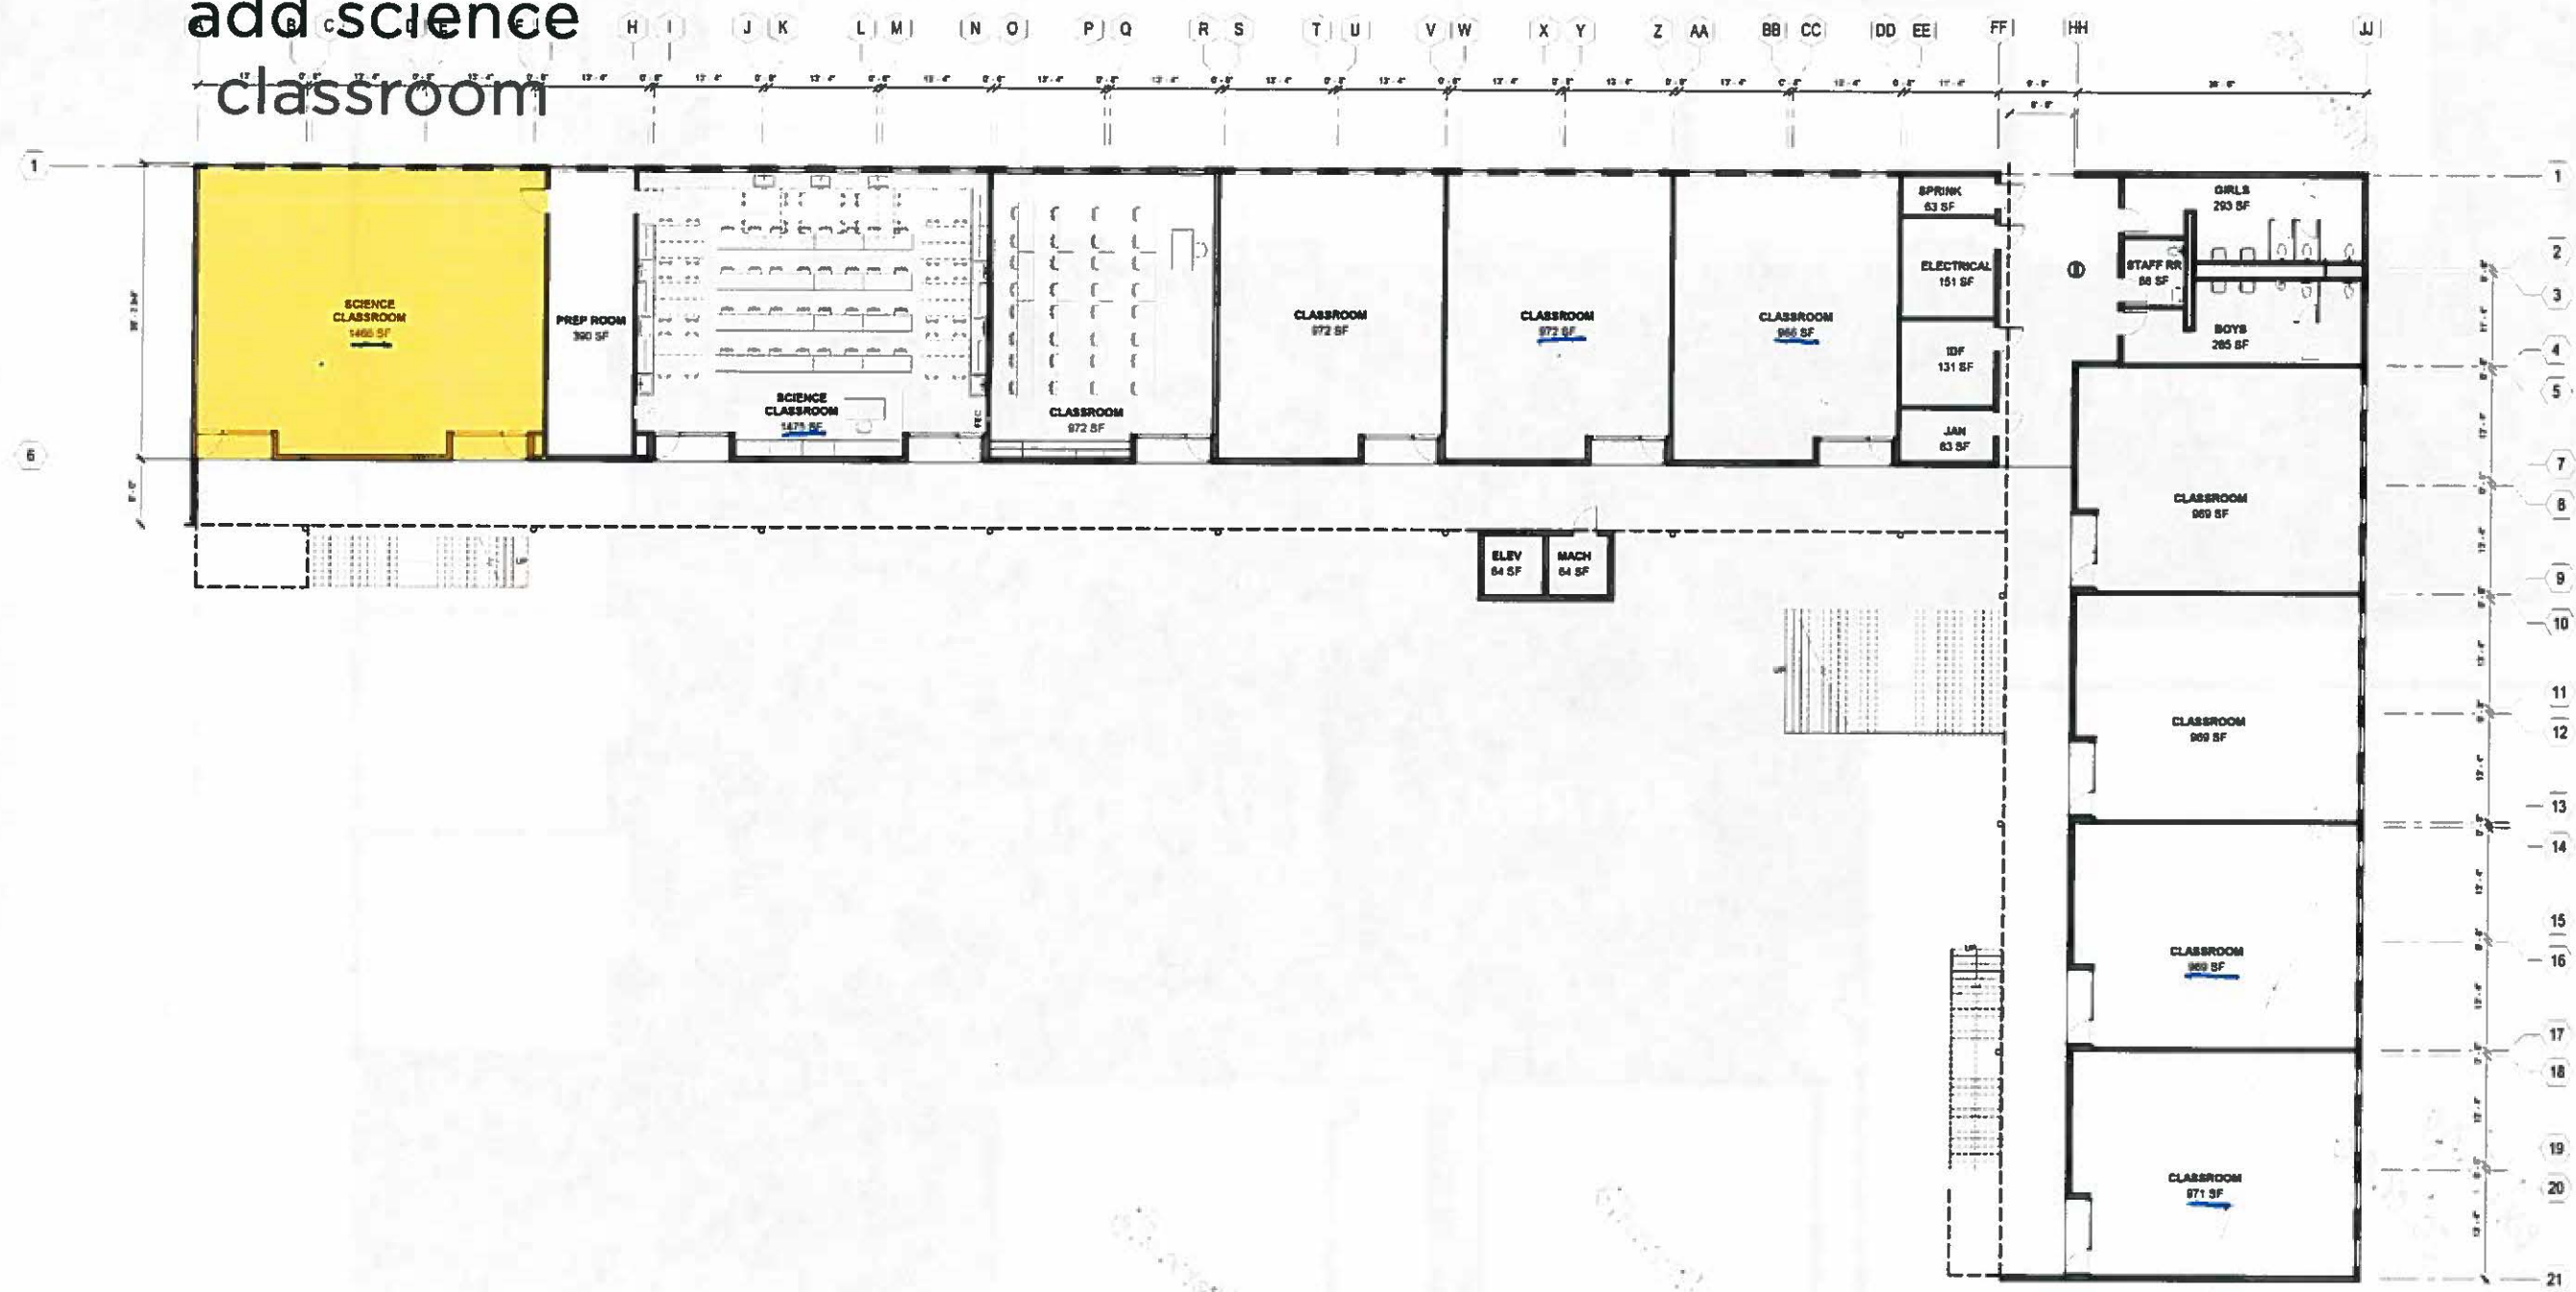

classroom building – first floor plan

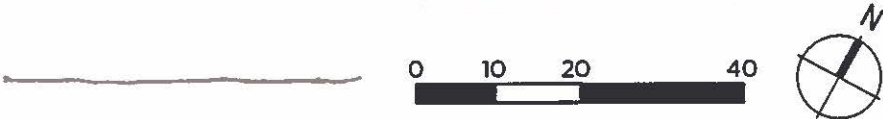

learning quad - concept