



COUGAR RIDGE ELEMENTARY SCHOOL / MAY 2, 2017


SITE PLAN / EXISTING

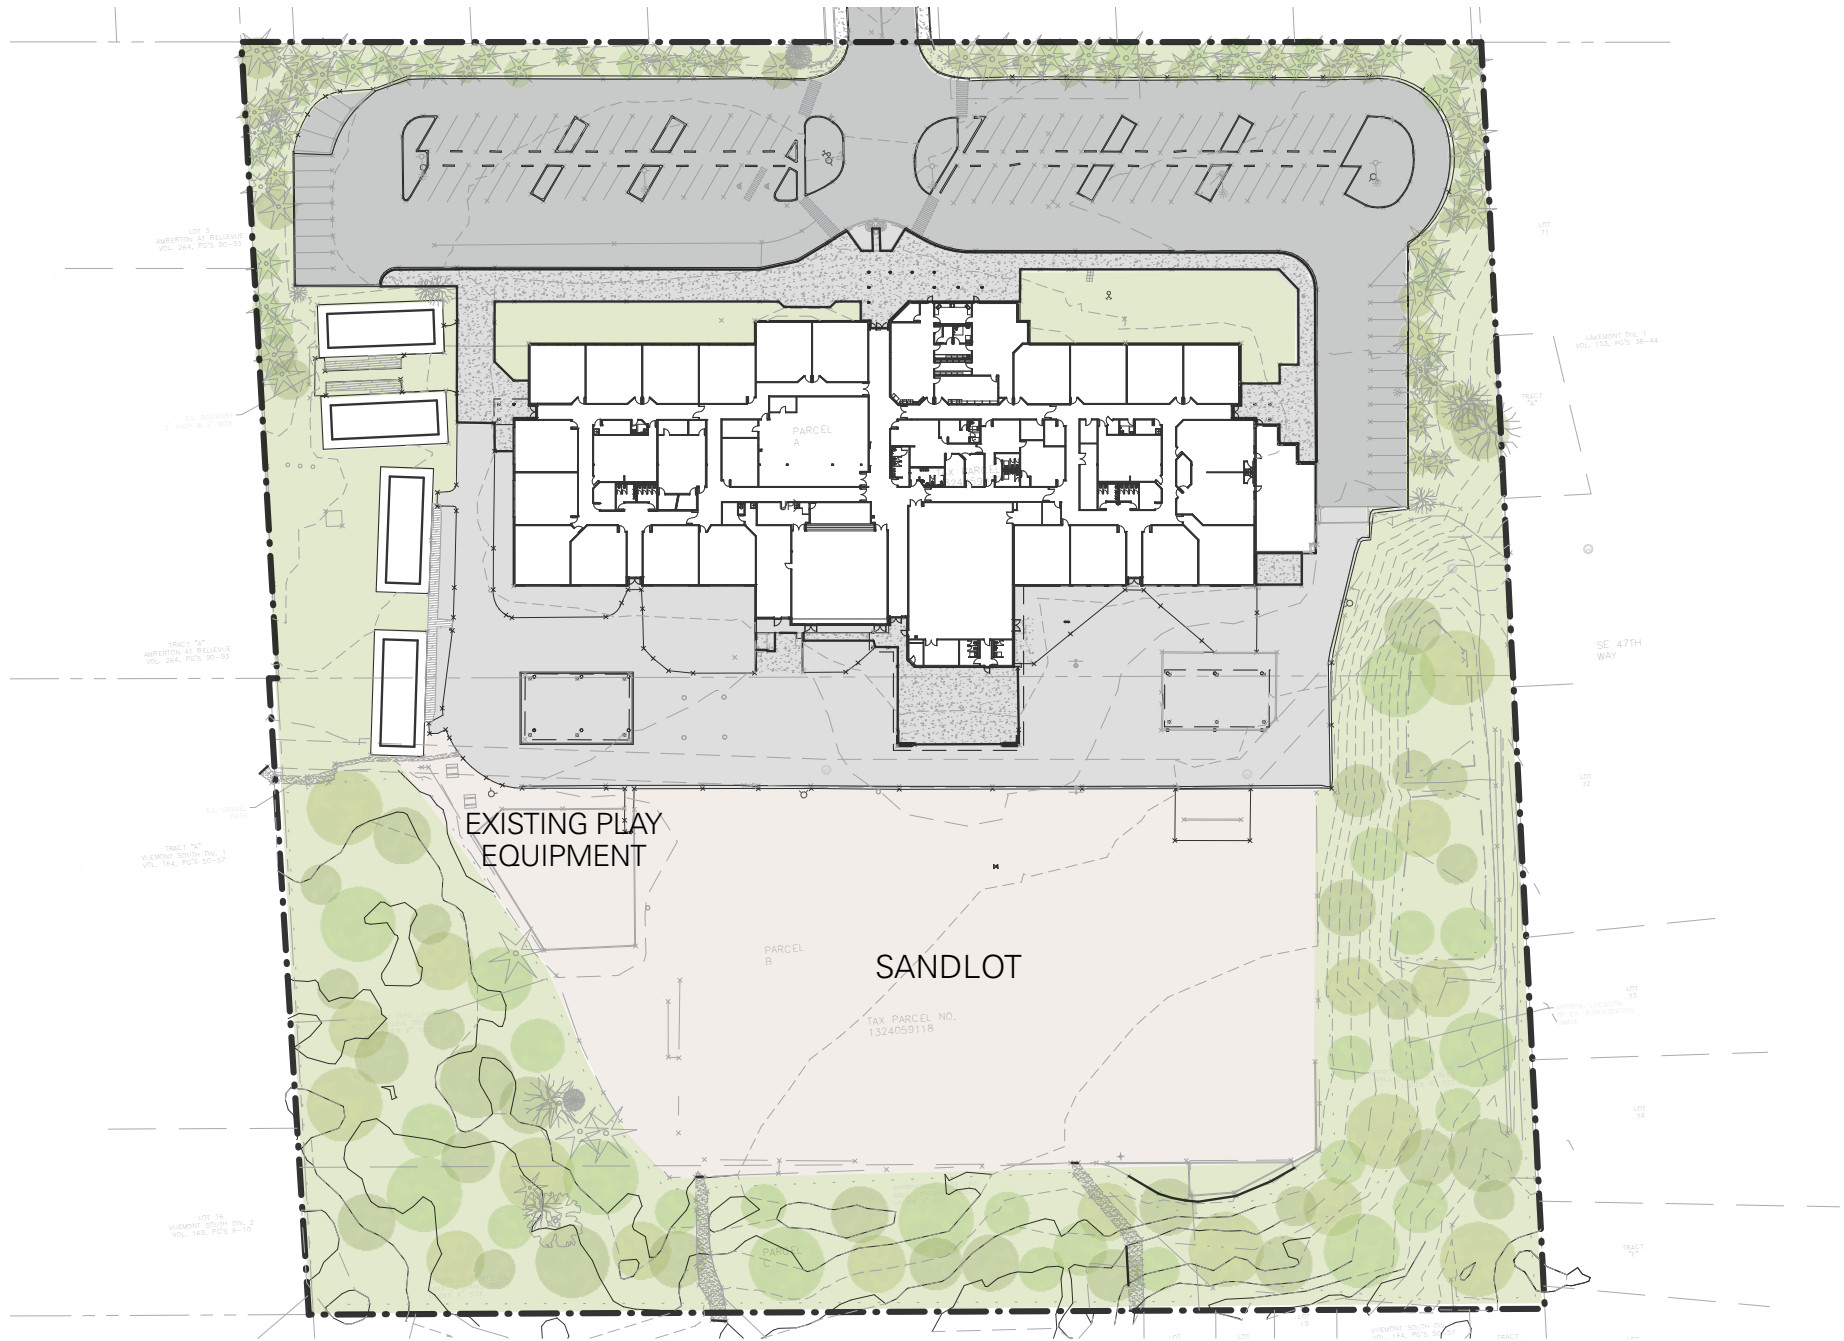

SITE PLAN / NEW

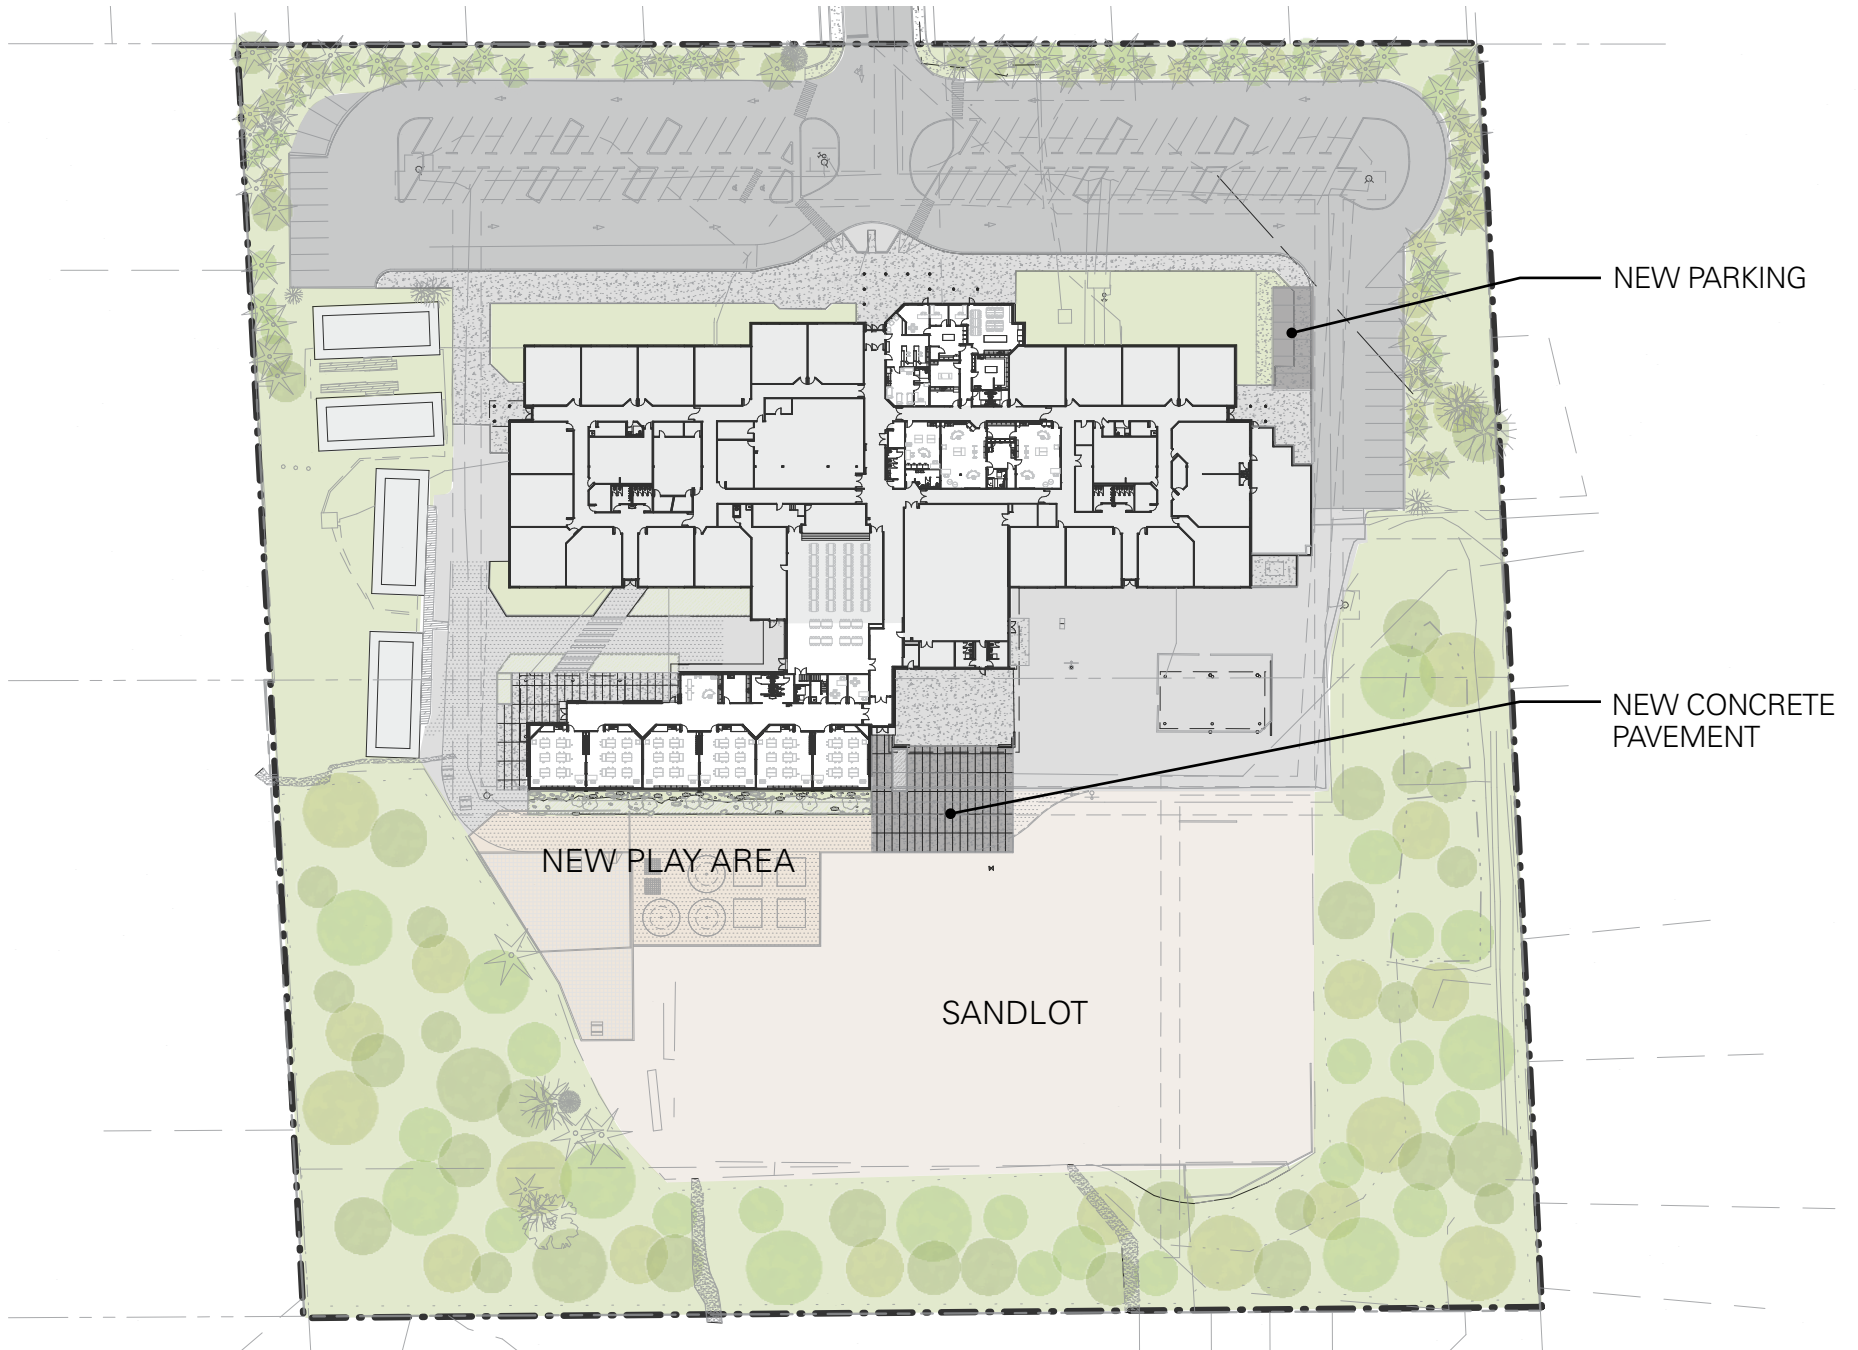


SITE PLAN / DURING CONSTRUCTION

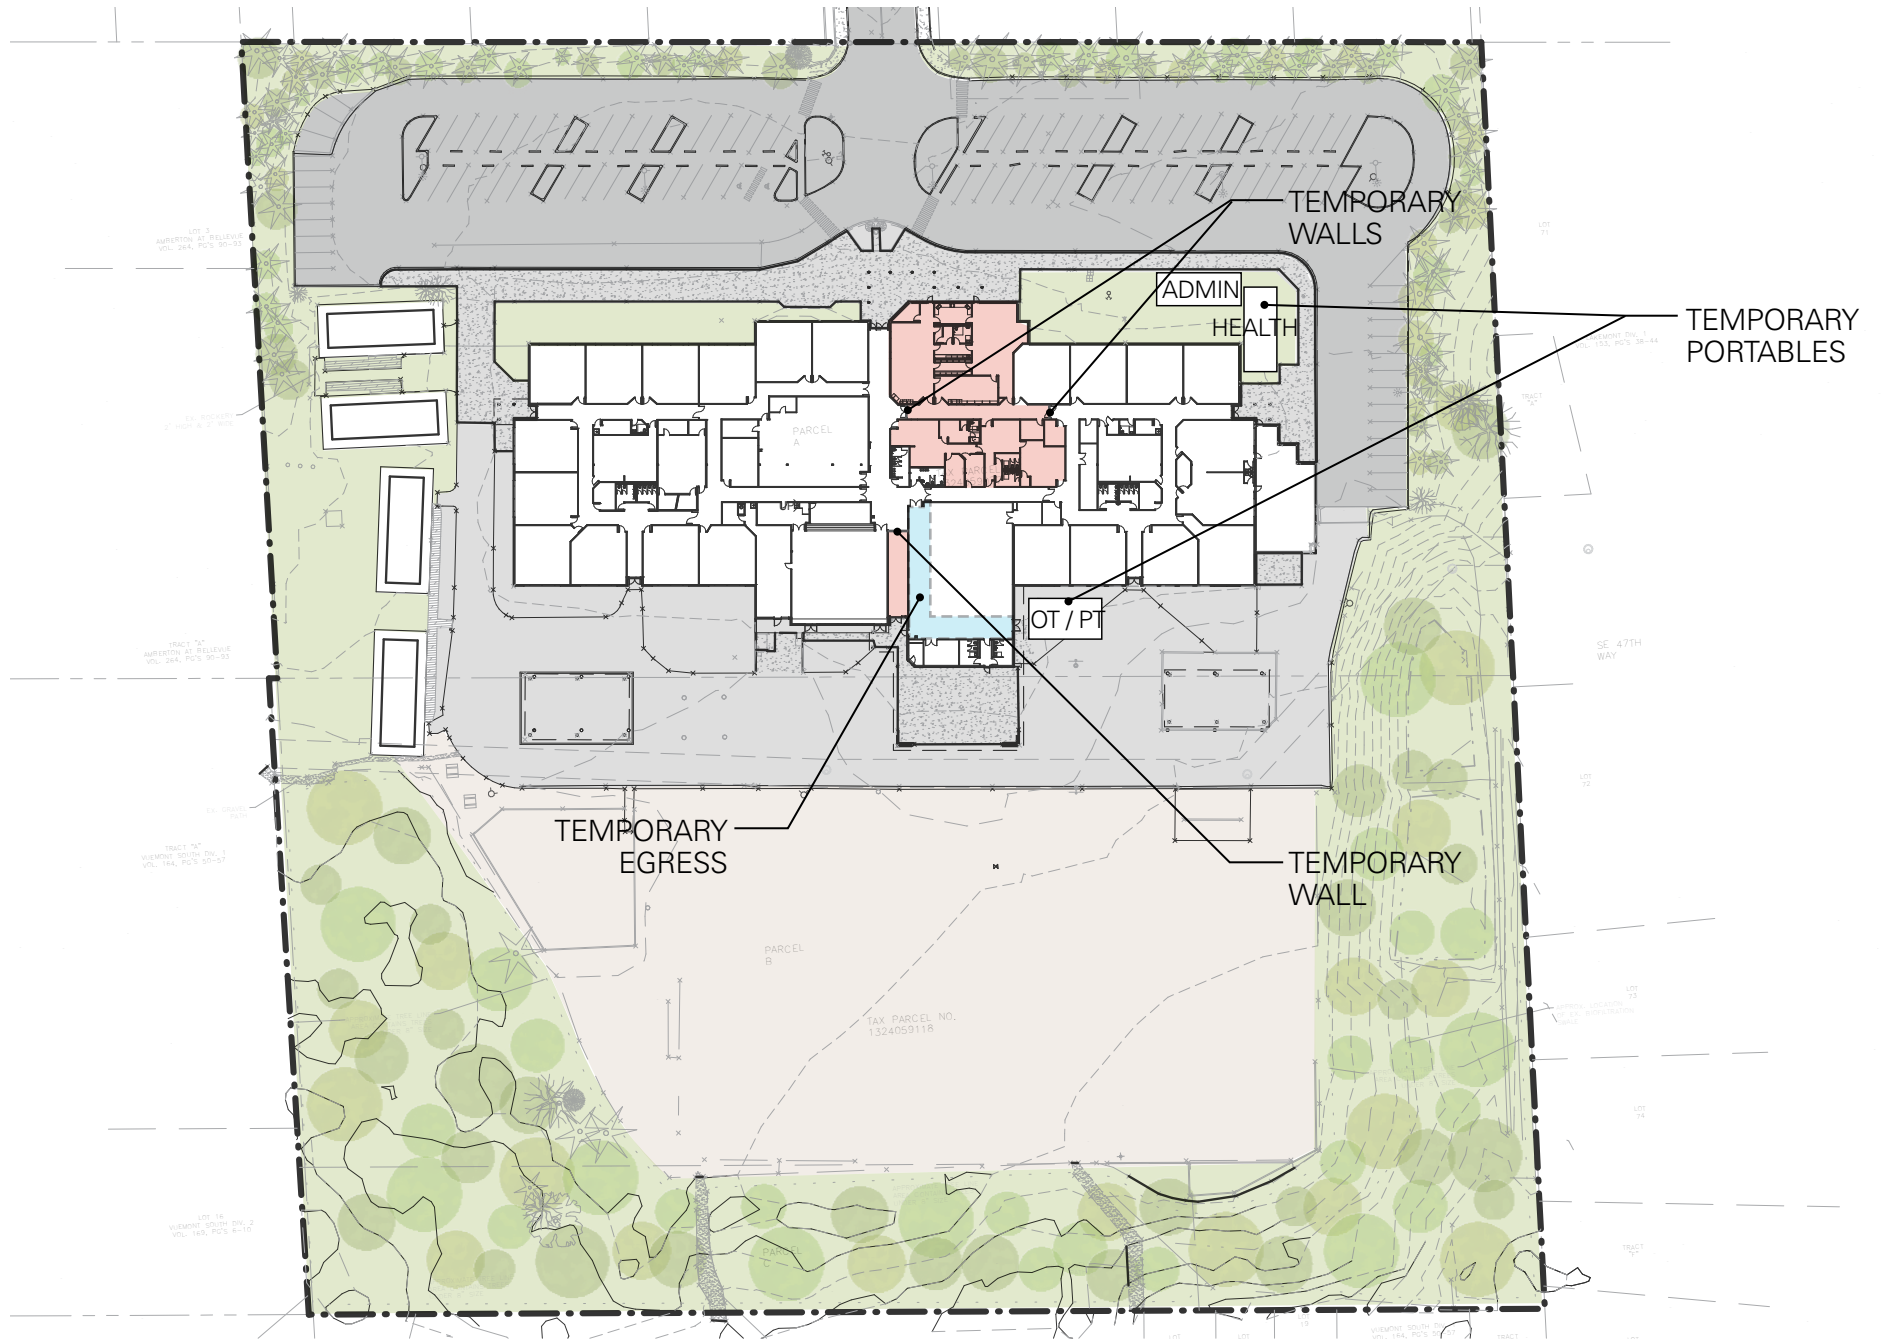

SITE PLAN / DURING CONSTRUCTION

- + CONTRACTOR TRAILERS, STAGING, LABOR VEHICLES, ETC. ARE ALL TO PARK IN CONTRACTOR STAGING AREA.
- + ANY CONSTRUCTION-RELATED VEHICLES WILL BE TOWED.
- + NO PARKING ON SE 46TH STREET.


- ||||| CONSTRUCTION FENCING
- EXISTING FENCING
- TEMPORARY PORTABLES
- ↔ PEDESTRIAN ACCESS POINTS
- CONTRACTOR ACCESS ROUTE

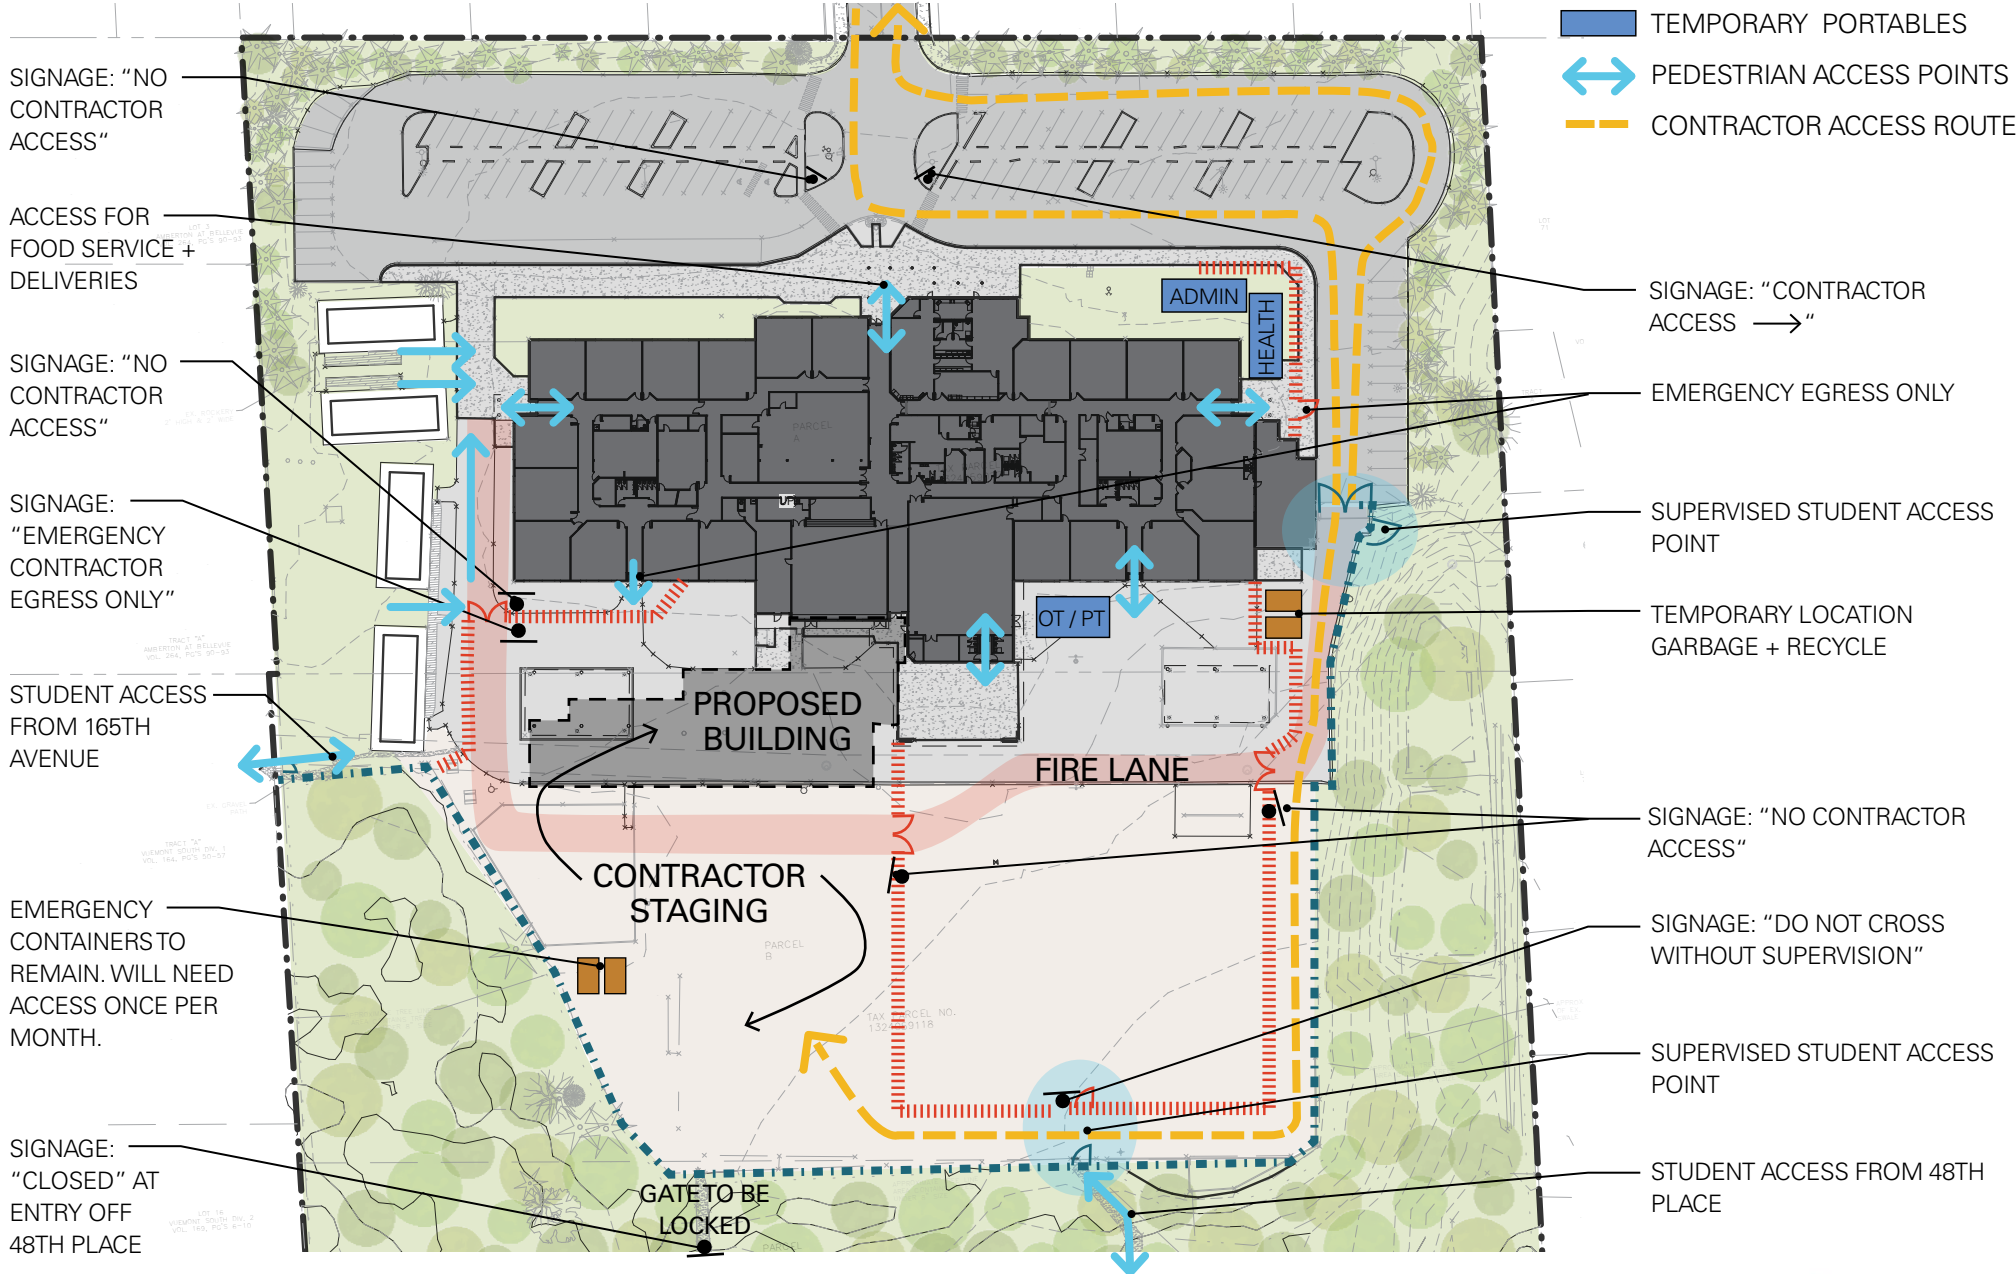


FLOOR PLAN / ADMIN + LRC



FLOOR PLAN / CLASSROOMS

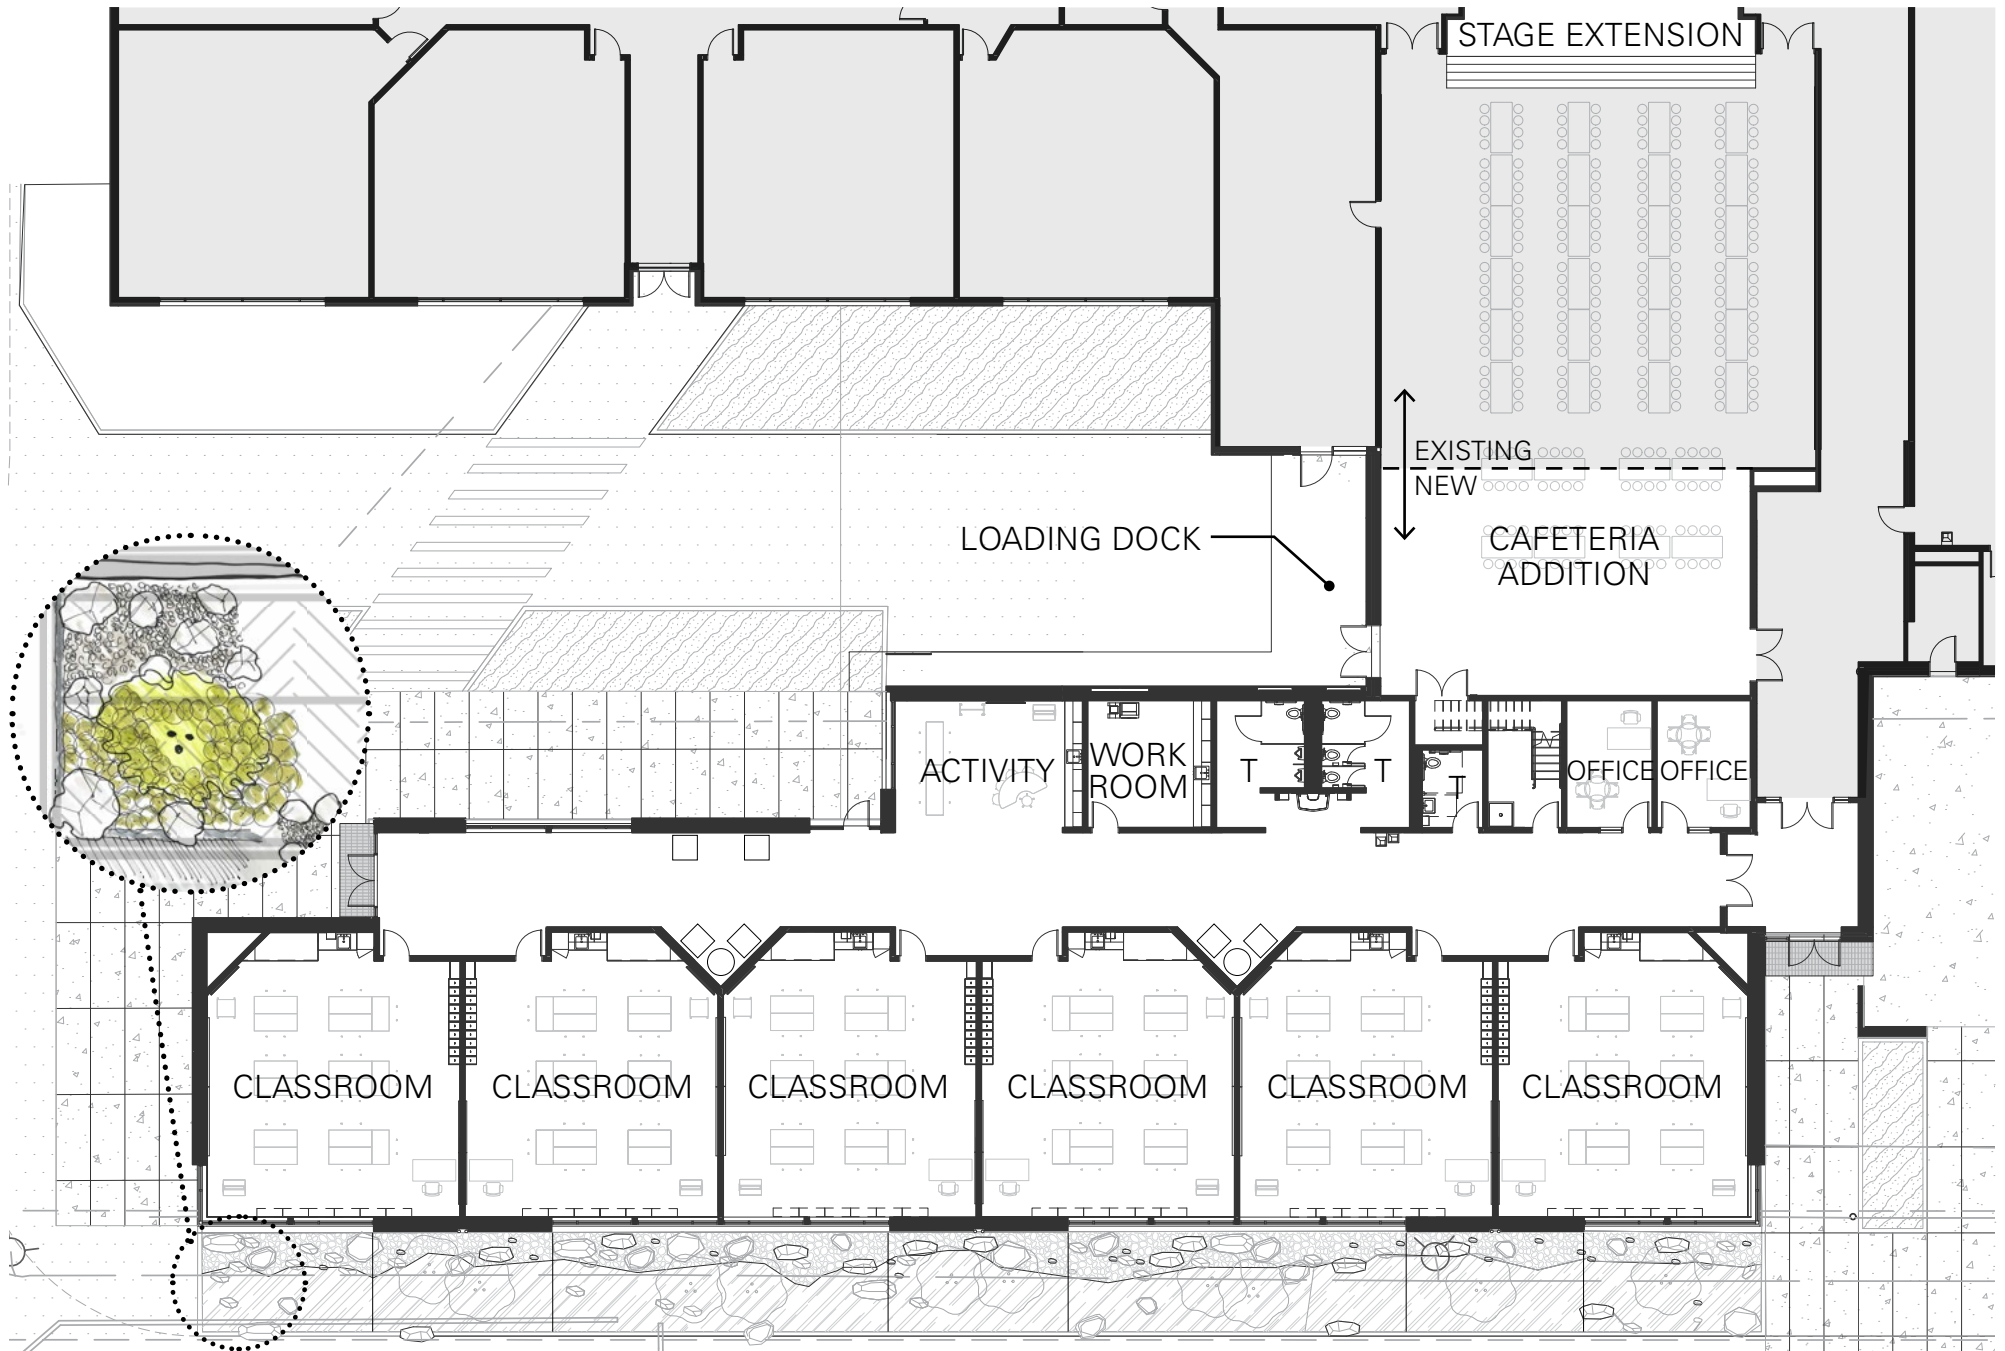


ELEVATIONS + SECTION /

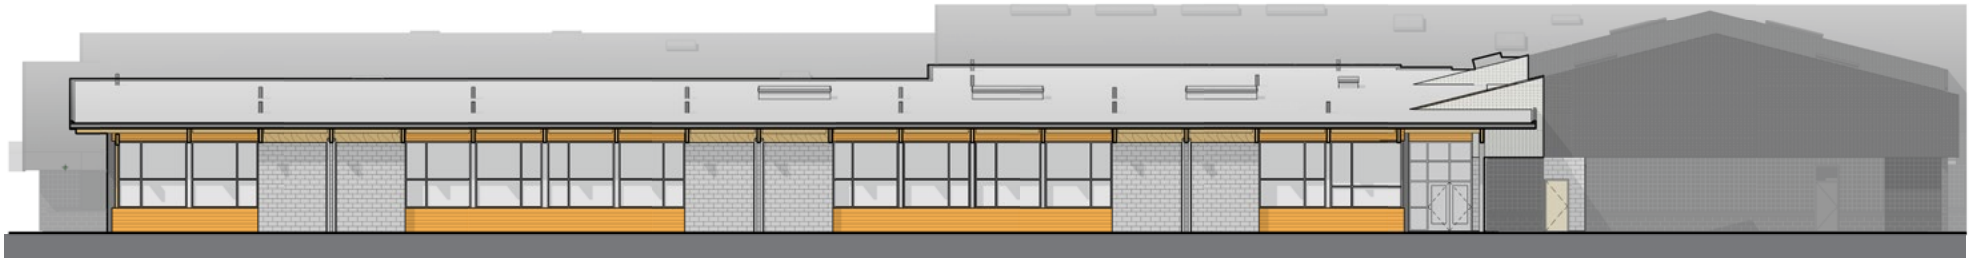

SOUTH ELEVATION



WEST ELEVATION

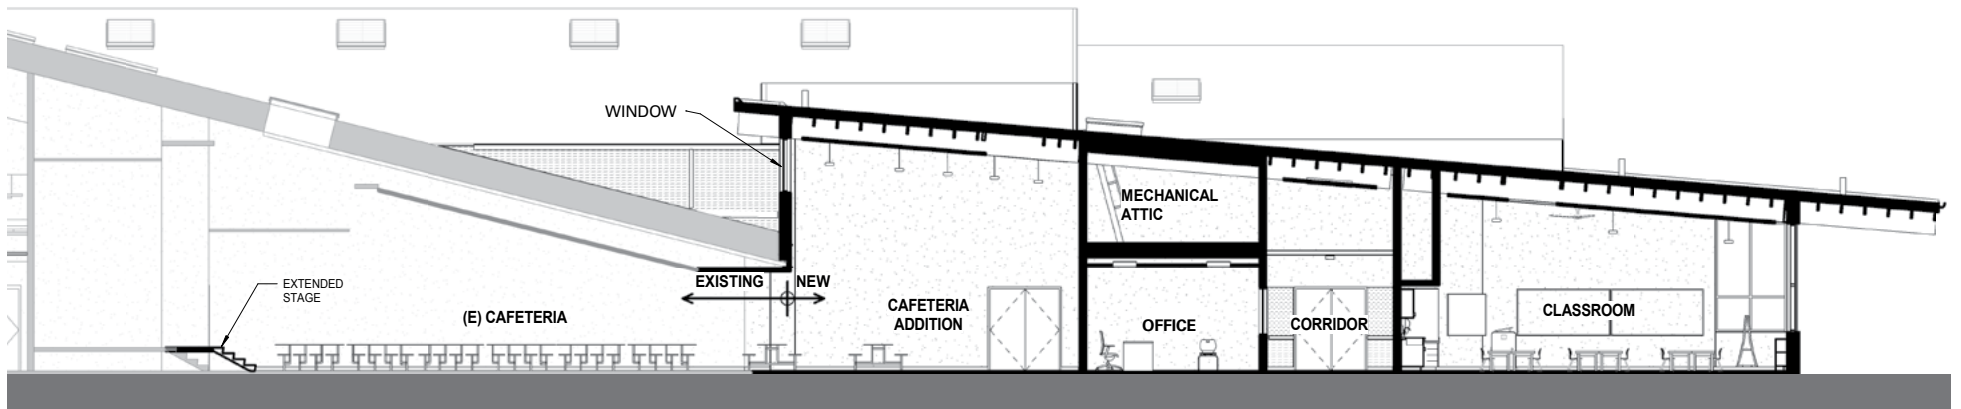

SECTION LOOKING EAST

PERSPECTIVE / FROM SOUTHEAST



PERSPECTIVE / FROM SOUTHWEST



THANK YOU.