



DISCOVERY ELEMENTARY SCHOOL / MAY 22, 2018

SITE PLAN / EXISTING

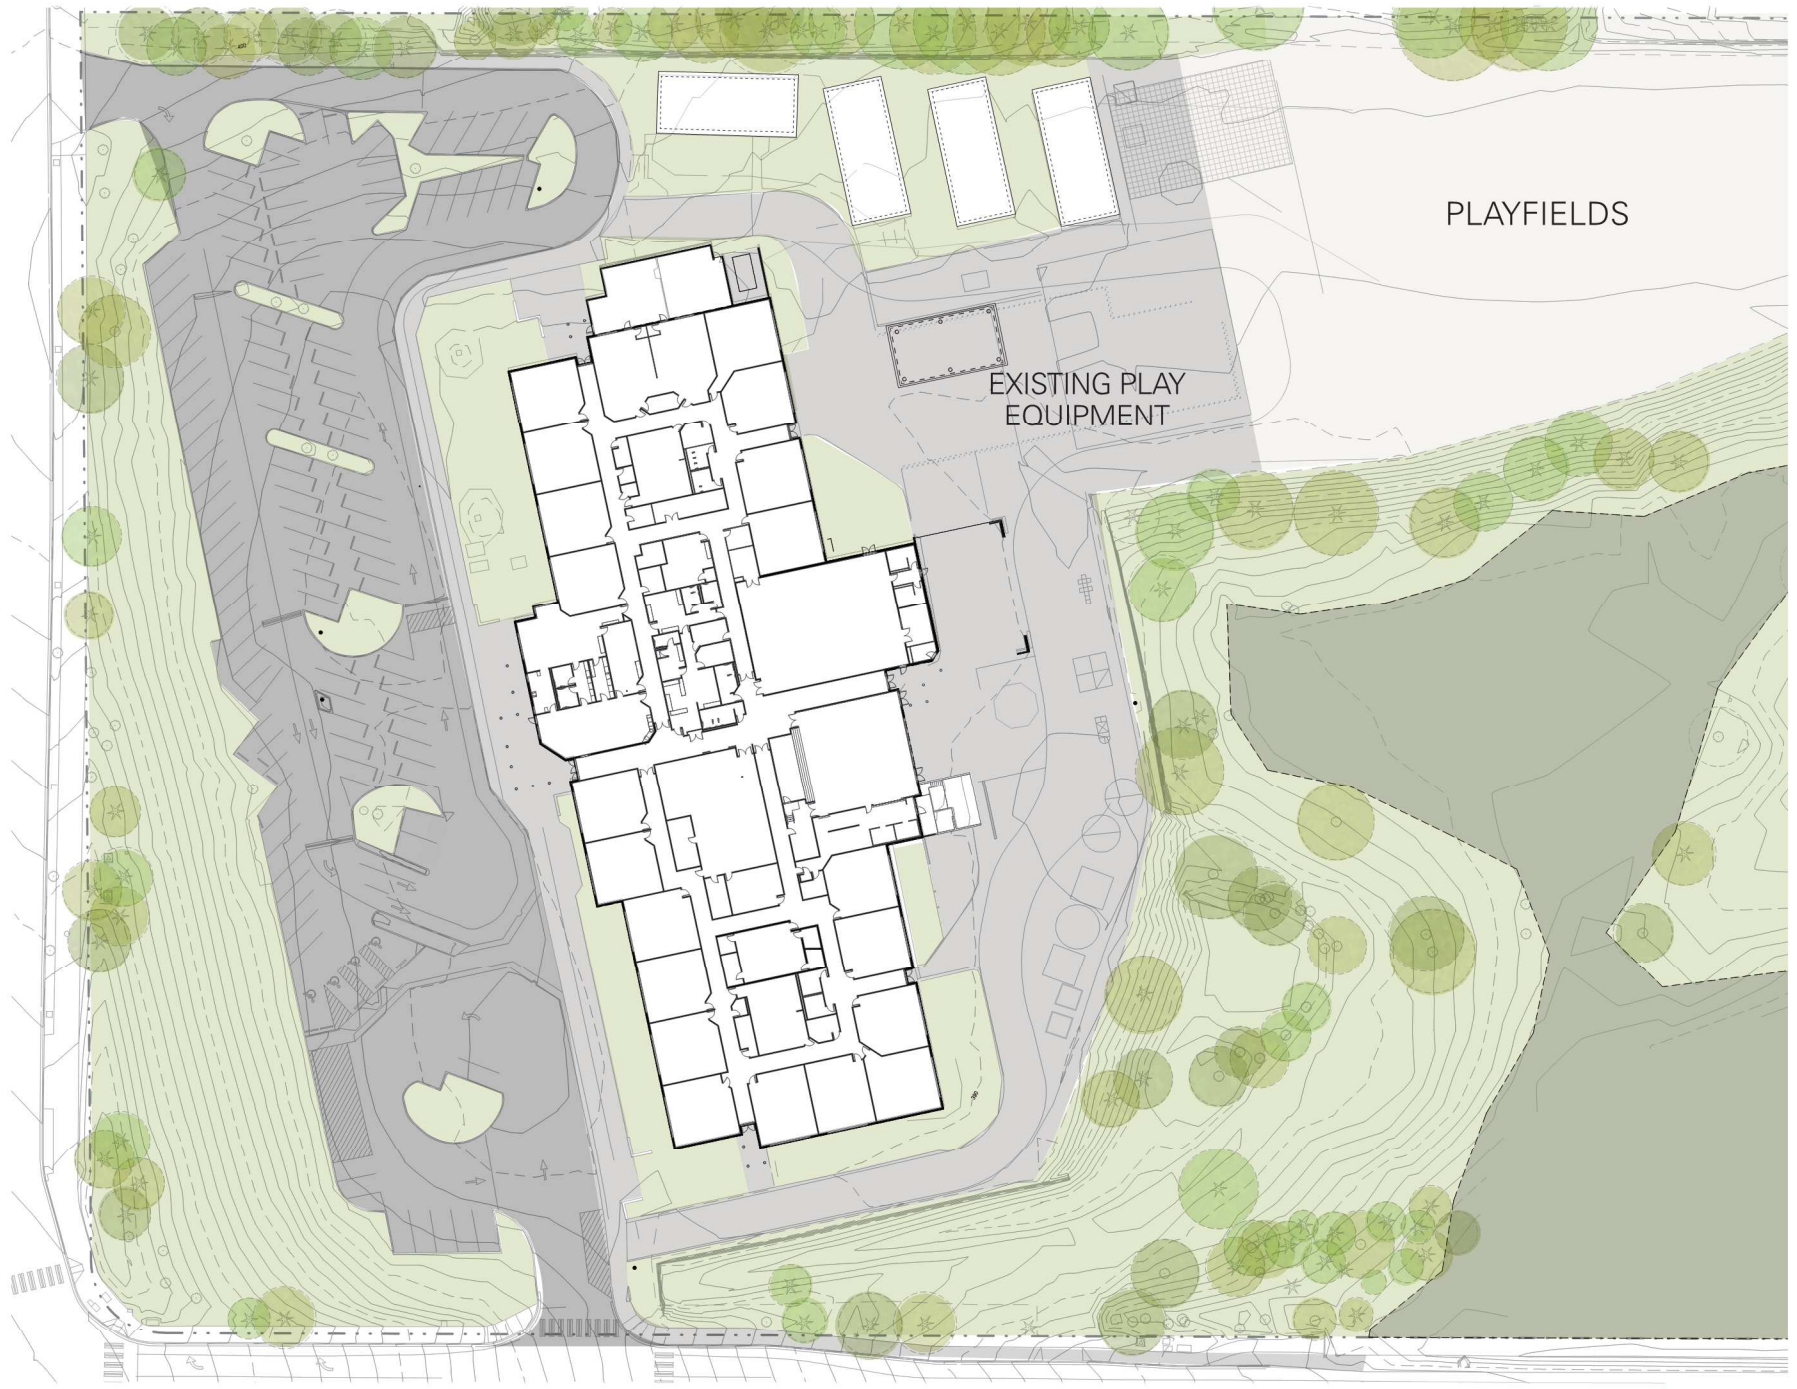

SITE PLAN / NEW

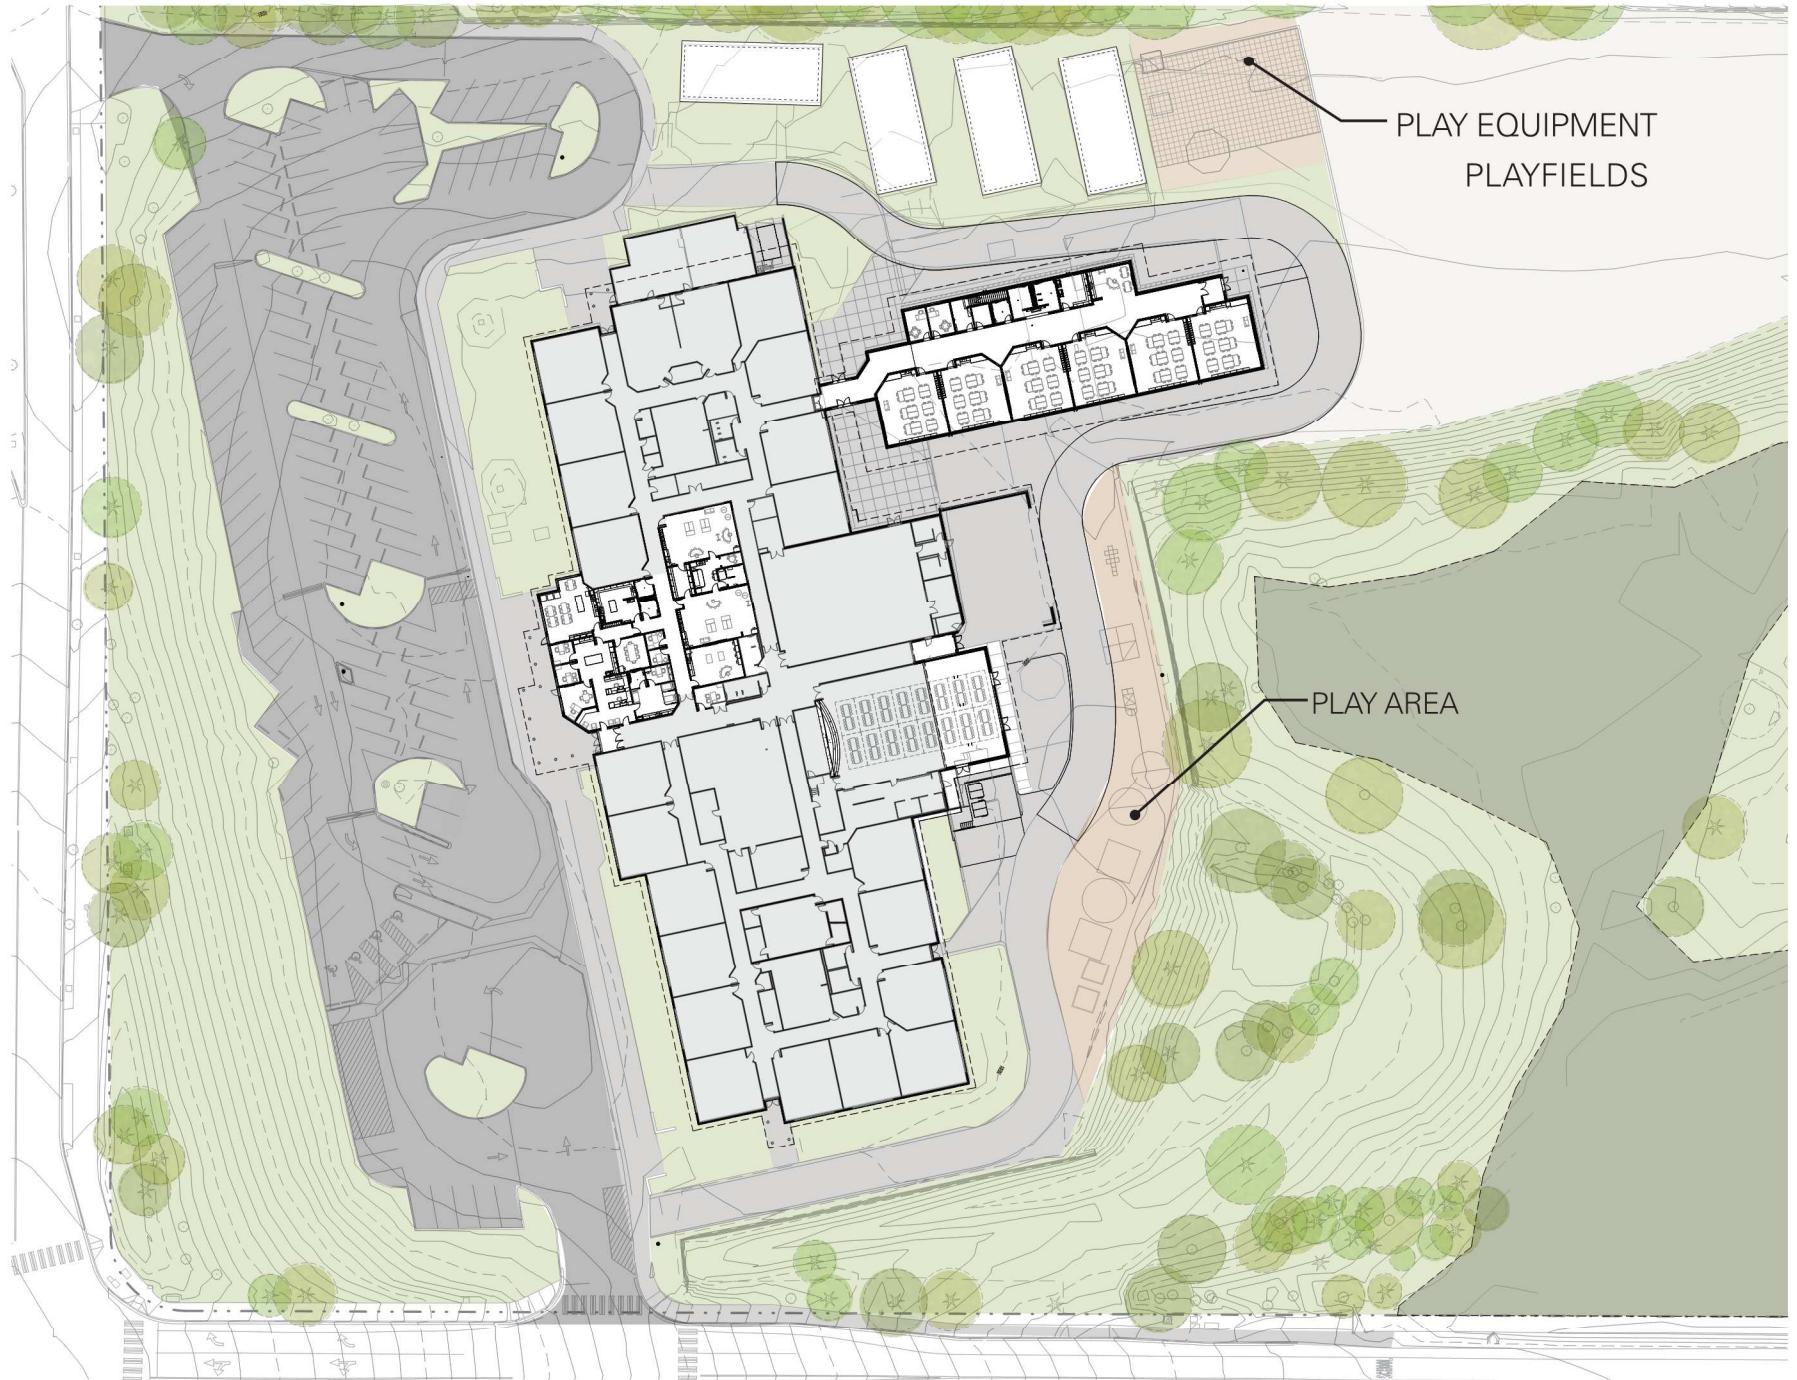


PLAY EQUIPMENT
PLAYFIELDS


PLAY AREA



SITE PLAN / DURING CONSTRUCTION

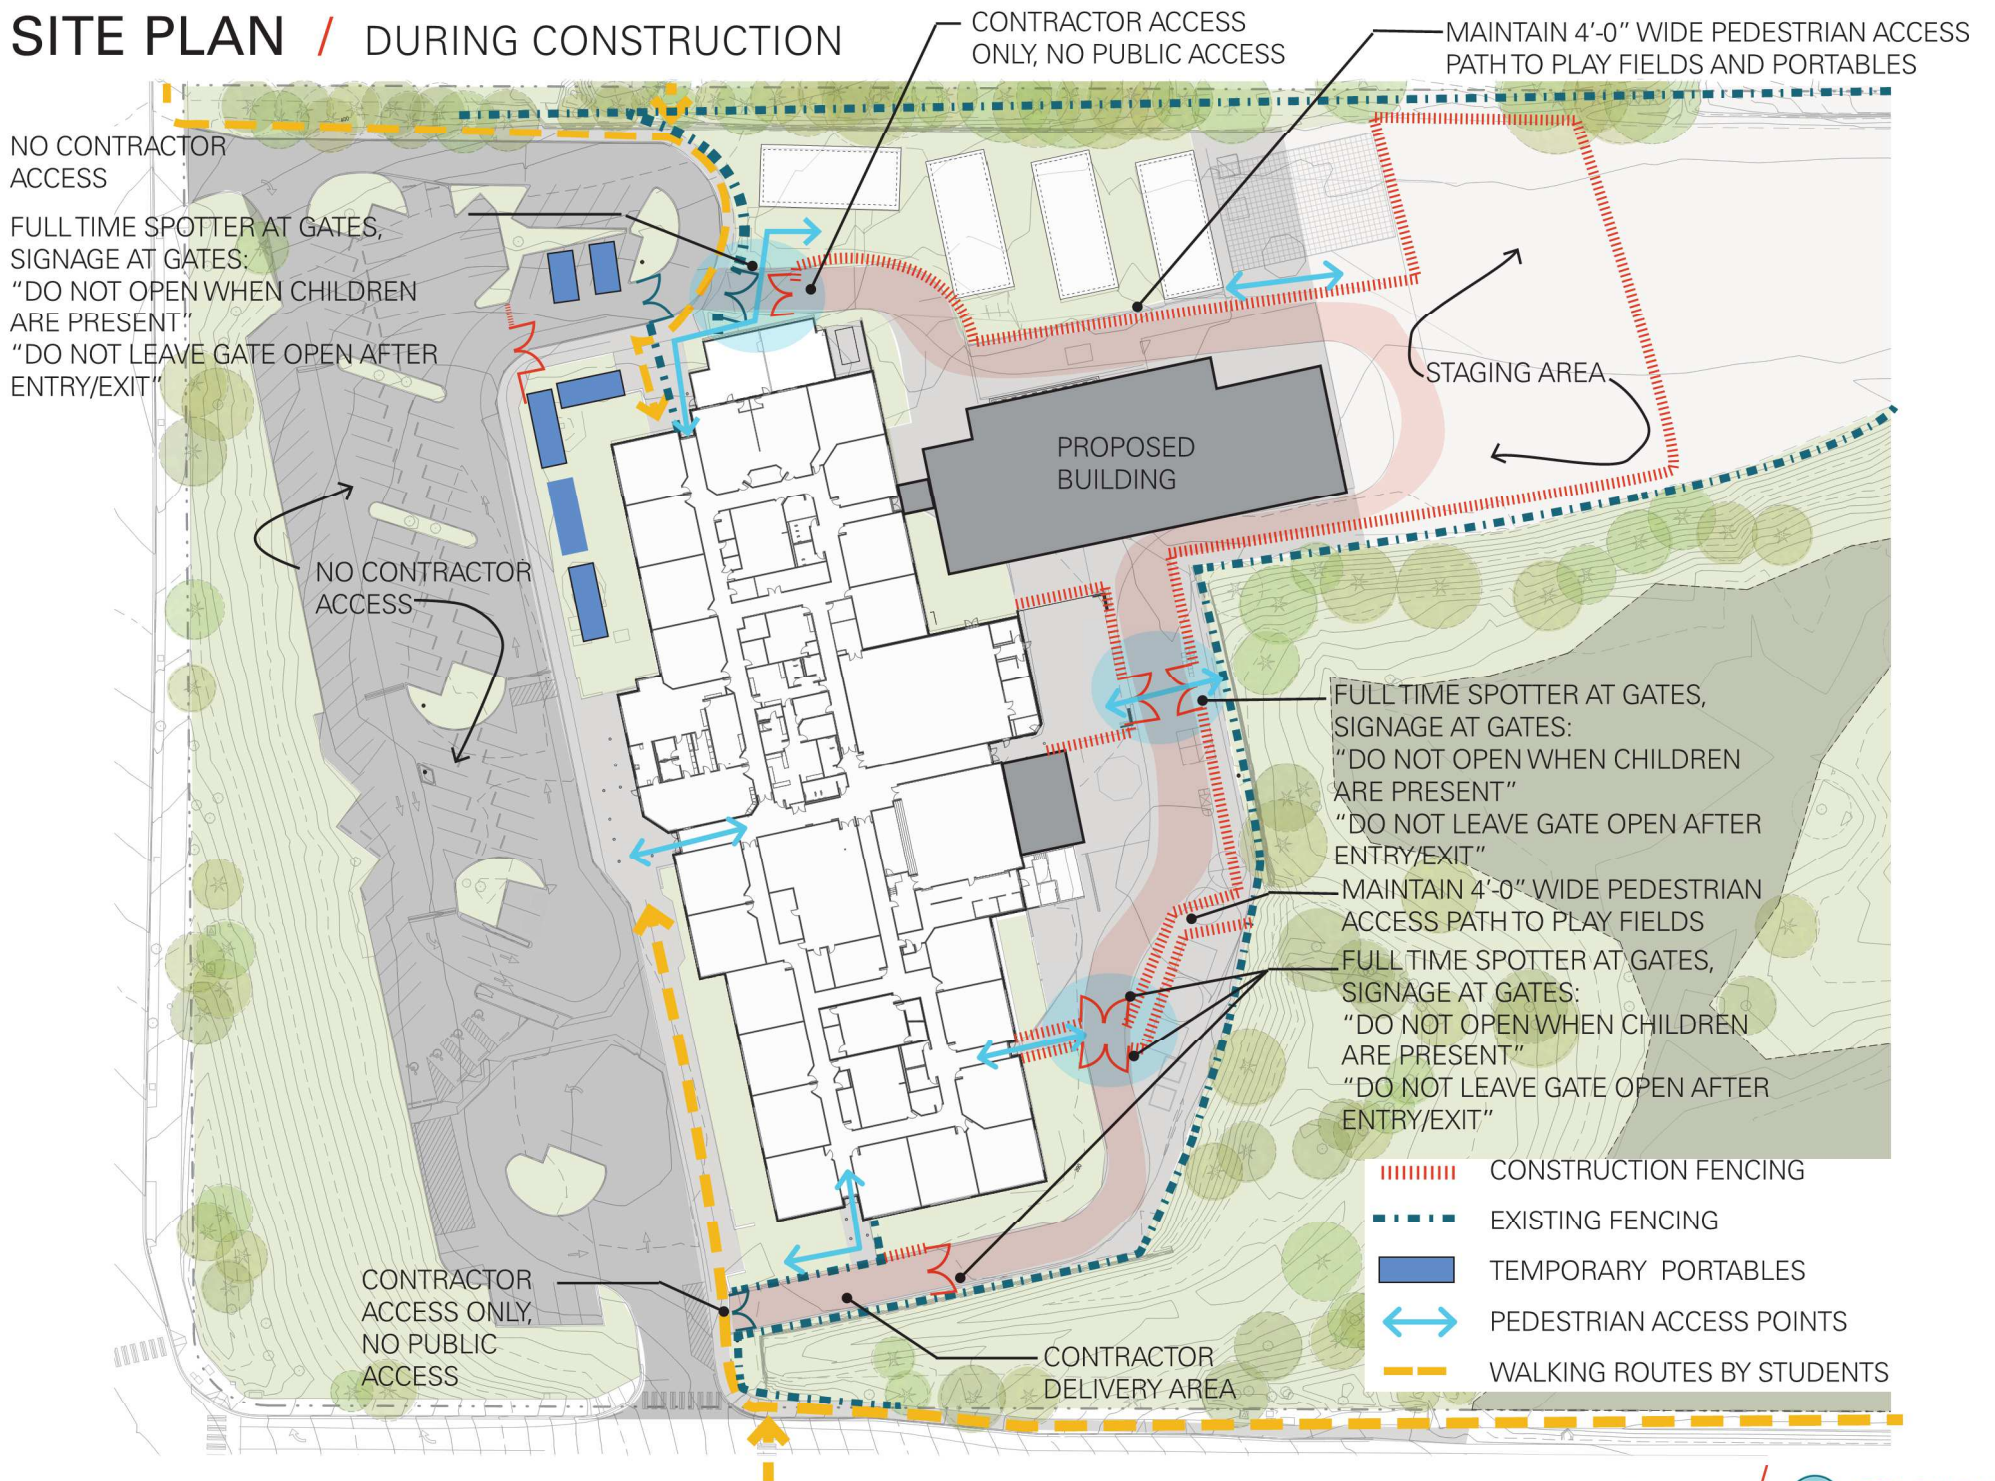


FLOOR PLAN / ADMIN + LRC

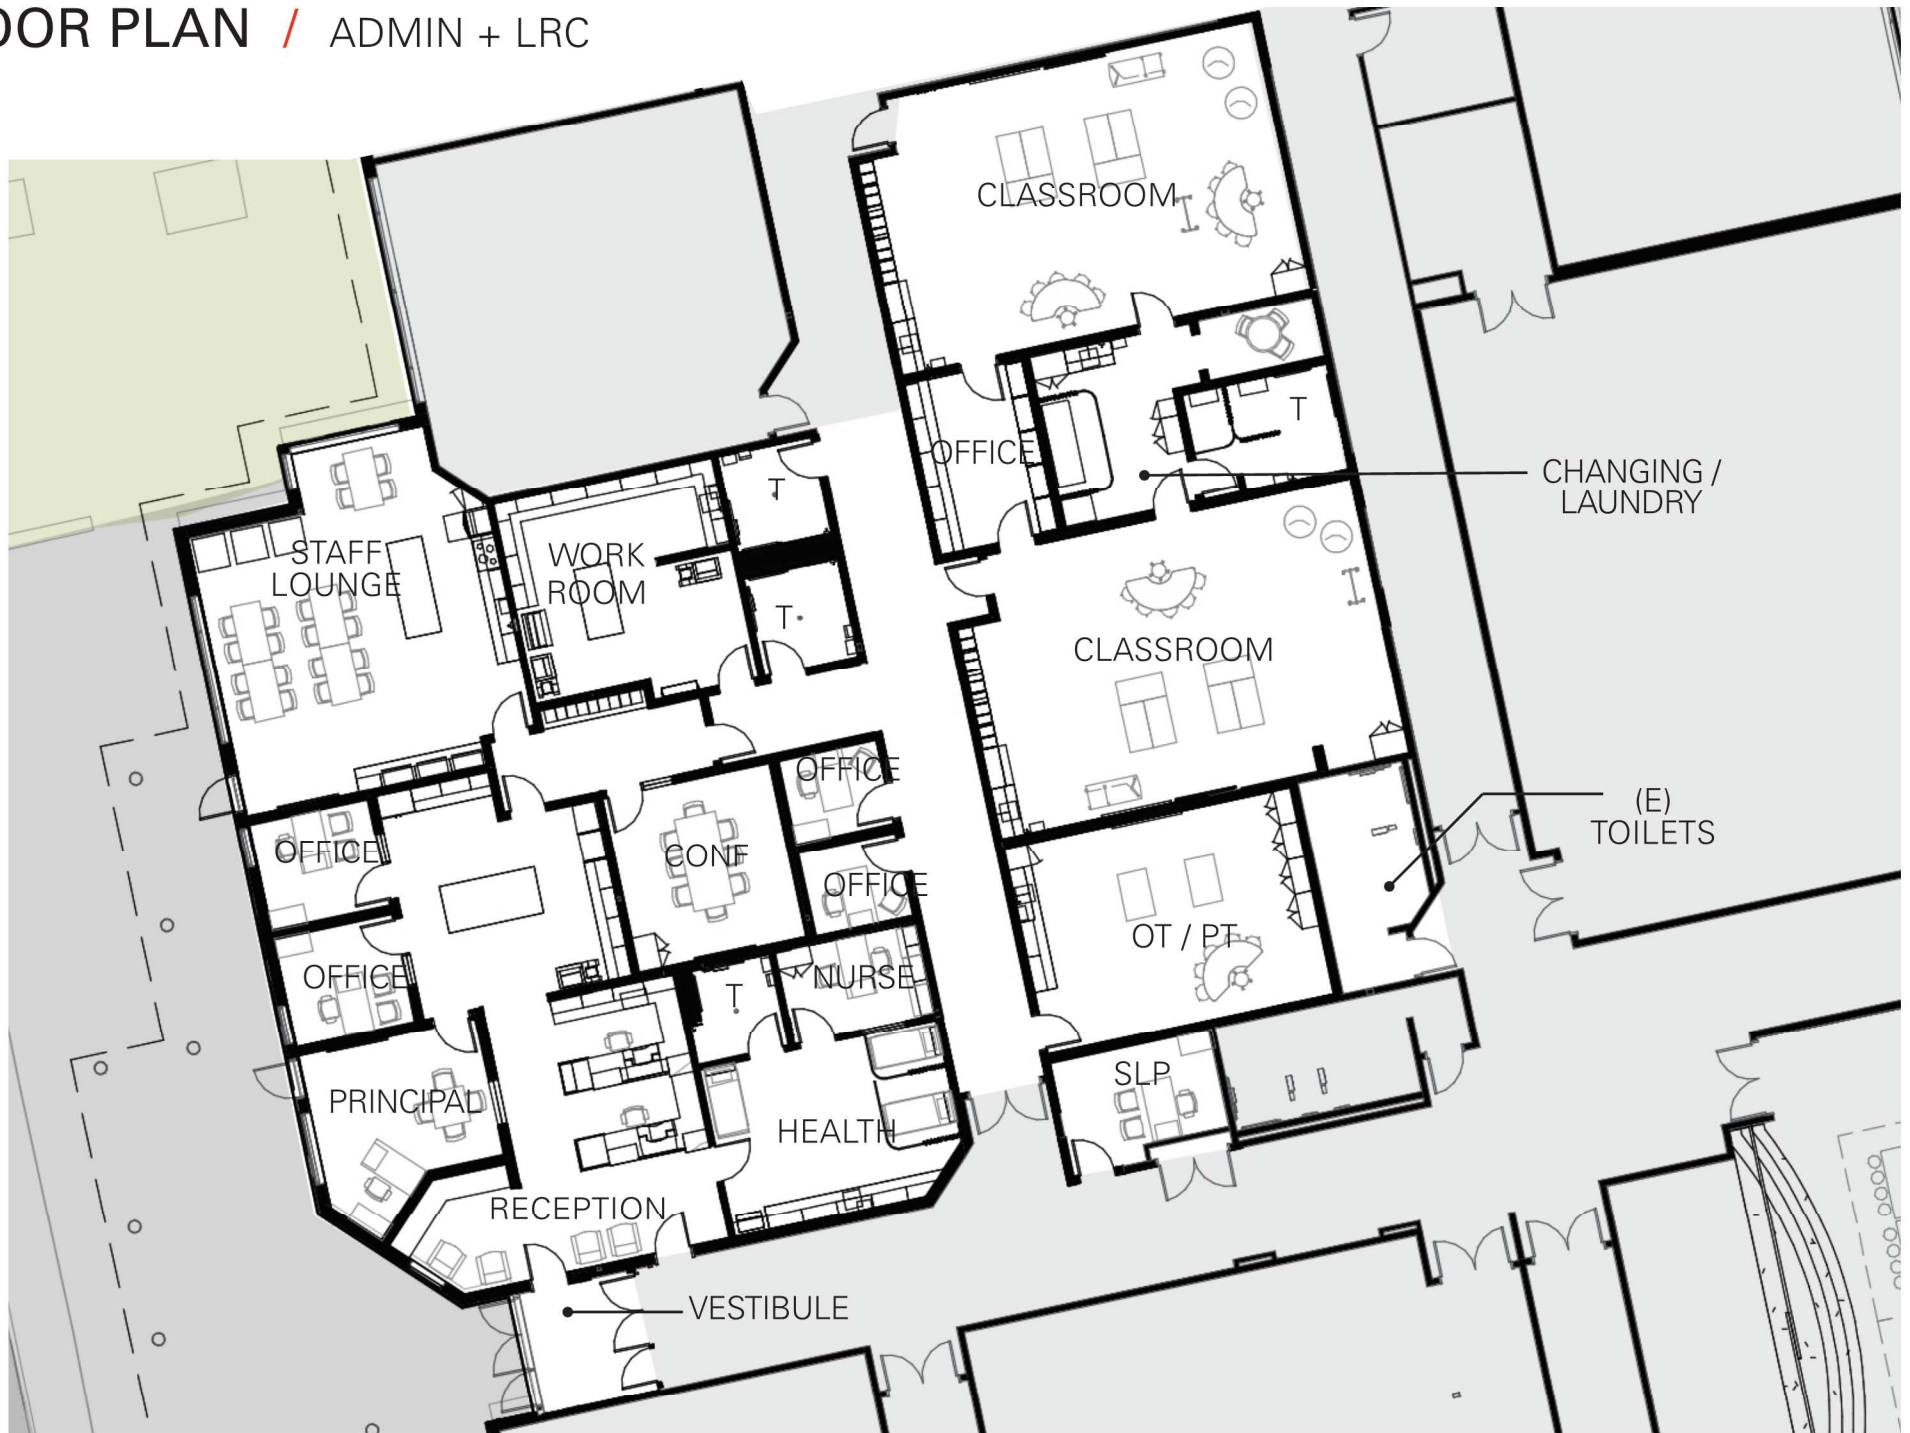

FLOOR PLAN / CLASSROOMS



FLOOR PLAN / CAFETERIA

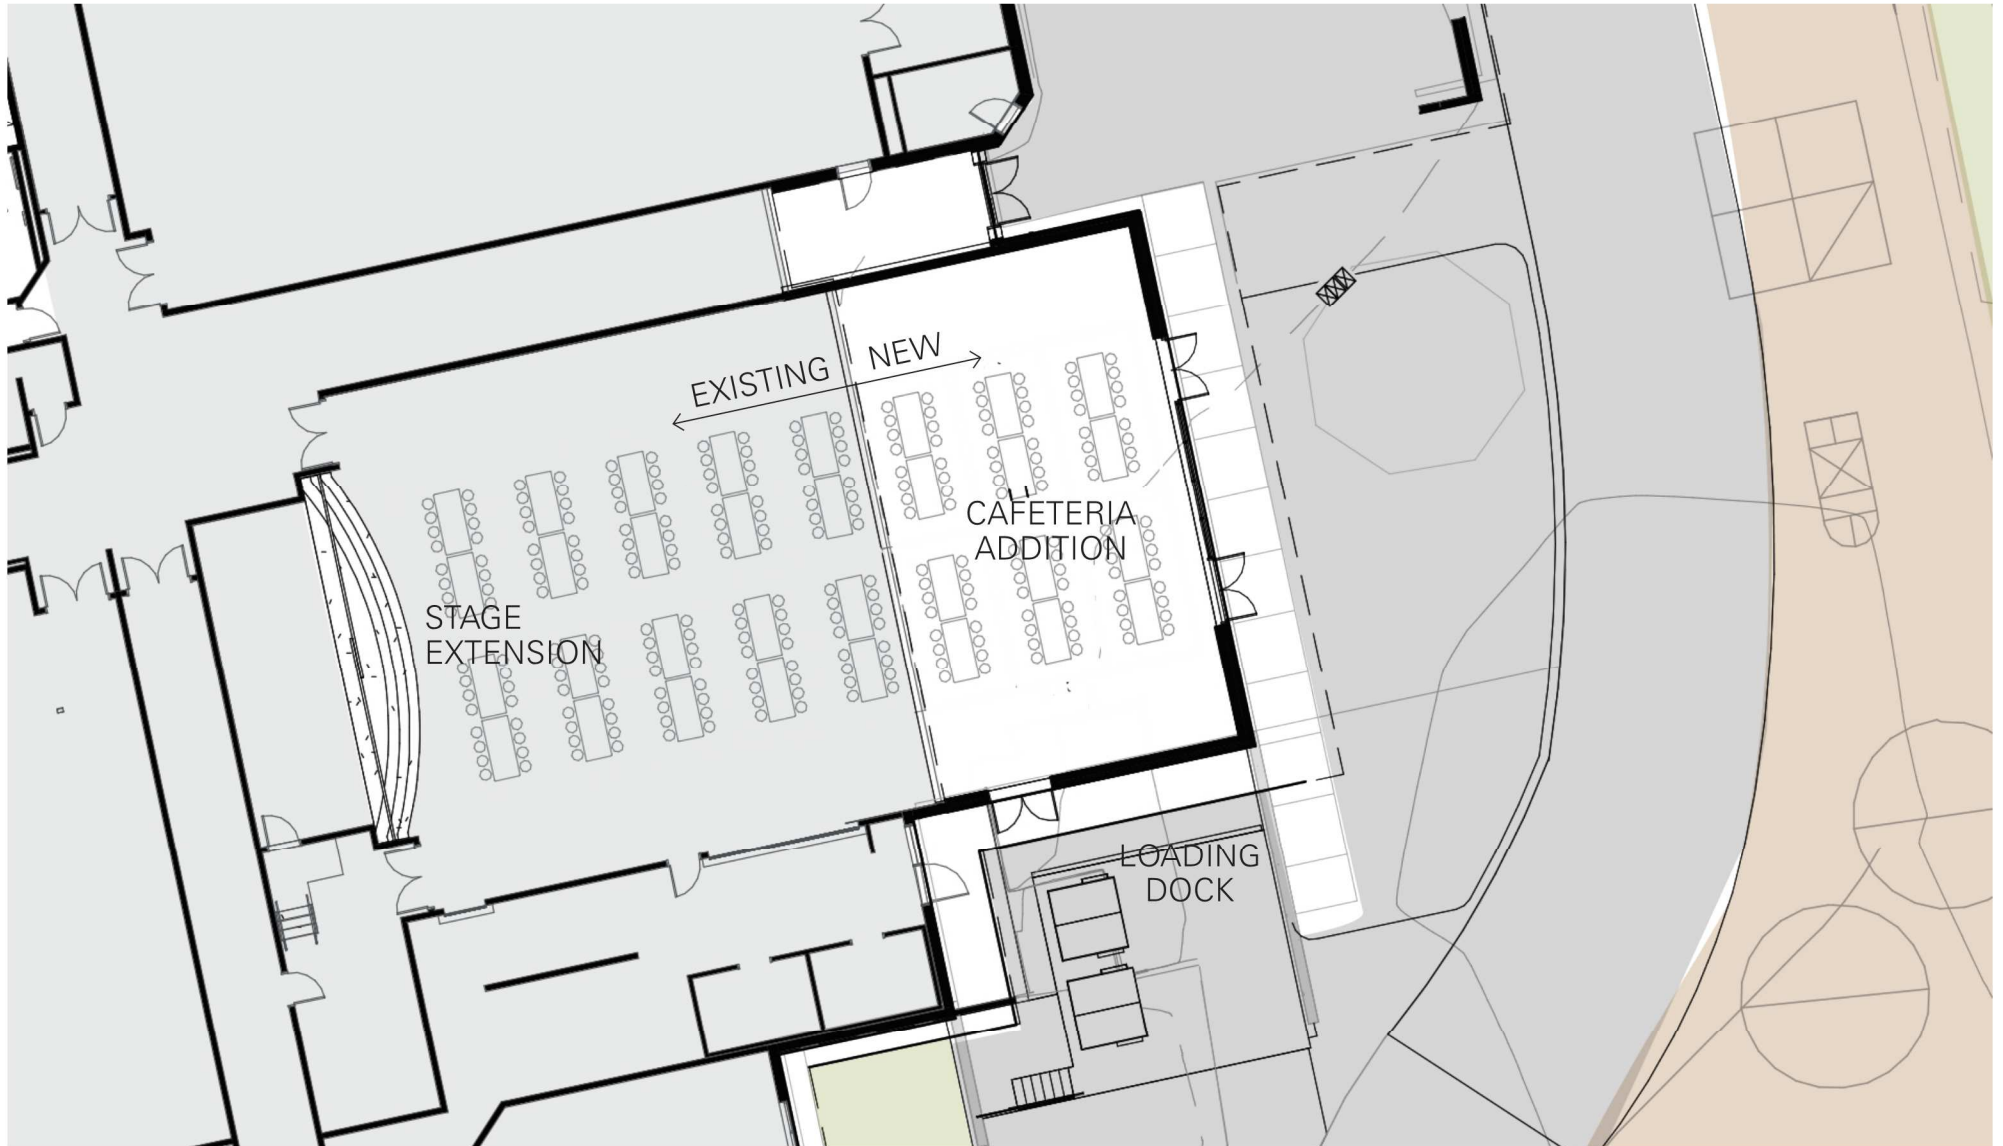

ELEVATIONS + SECTION /




CLASSROOM ADDITION-SOUTH ELEVATION



CLASSROOM ADDITION-WEST ELEVATION



CAFETERIA EAST ELEVATION

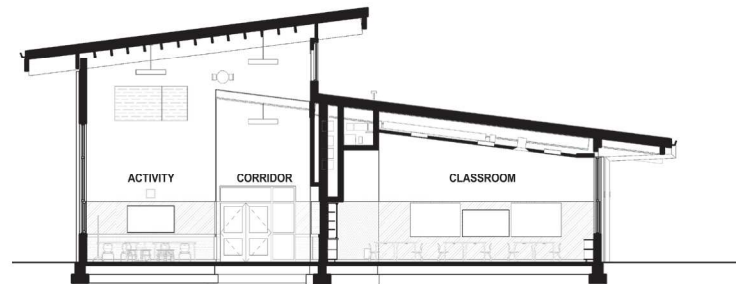

SECTION LOOKING EAST

COUGAR RIDGE / CLASSROOM ADDITION



THANK YOU.