
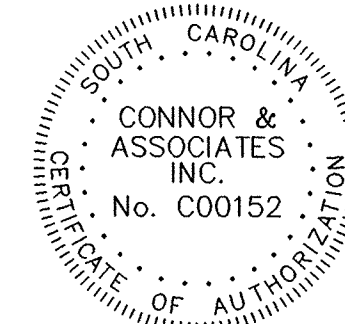
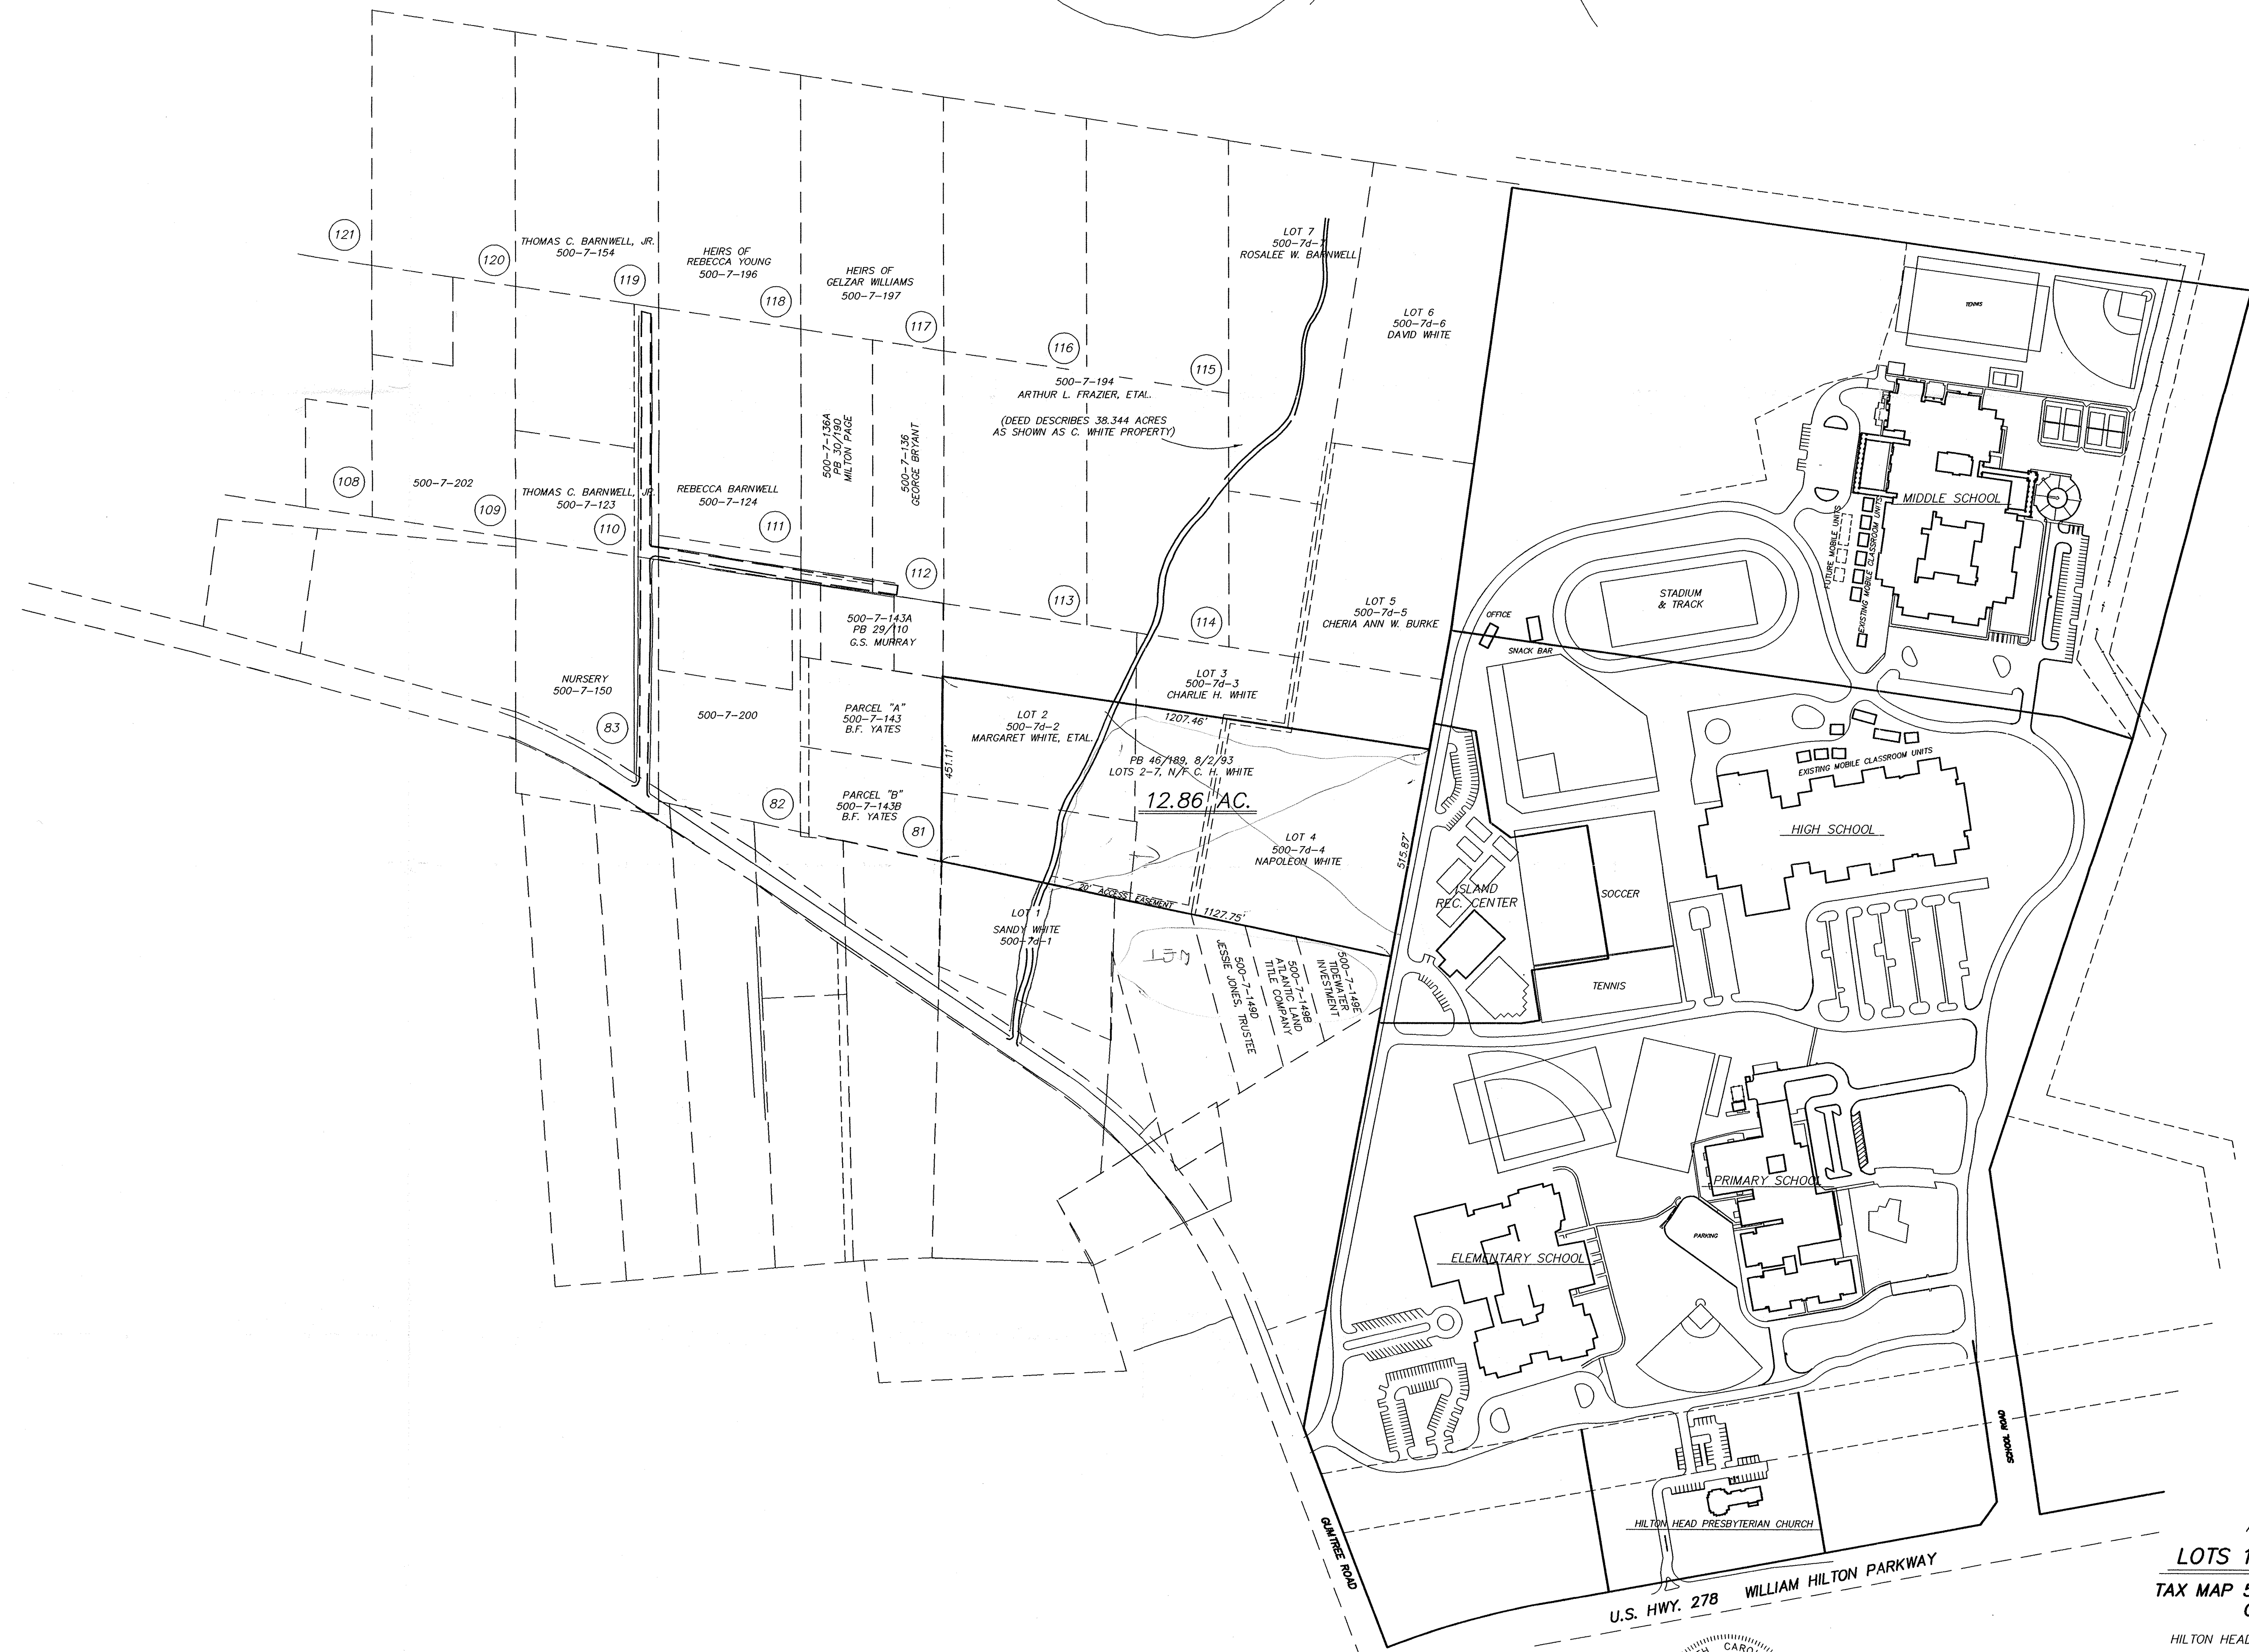


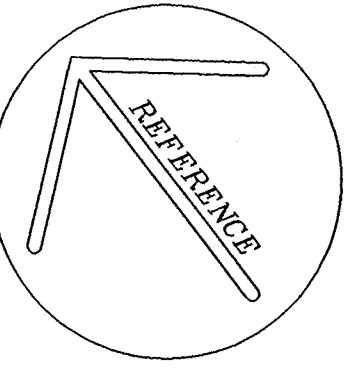


BARRY W. CONNOR
S.C.R.L.S. No. 9056

A COMPOSITE MAP OF PORTIONS OF
LOTS 1, 2, 3 AND ALL OF LOT 4
TAX MAP 500, SHEET 7d, PARCELS 1,2,3, & 4
COTTON HOPE PLANTATION

HILTON HEAD ISLAND, BEAUFORT COUNTY, SOUTH CAROLINA
DATE: 12/28/95 SCALE: 1"=200' JOB No.: BCS-009
DISK: FILE: BCS009a.DWG

CONNOR AND ASSOCIATES, INC.
engineers • planners • surveyors
P.O. BOX 381
BLUFFTON, SOUTH CAROLINA 29910
PH (803) 837-0250 / FAX (803) 837-2556

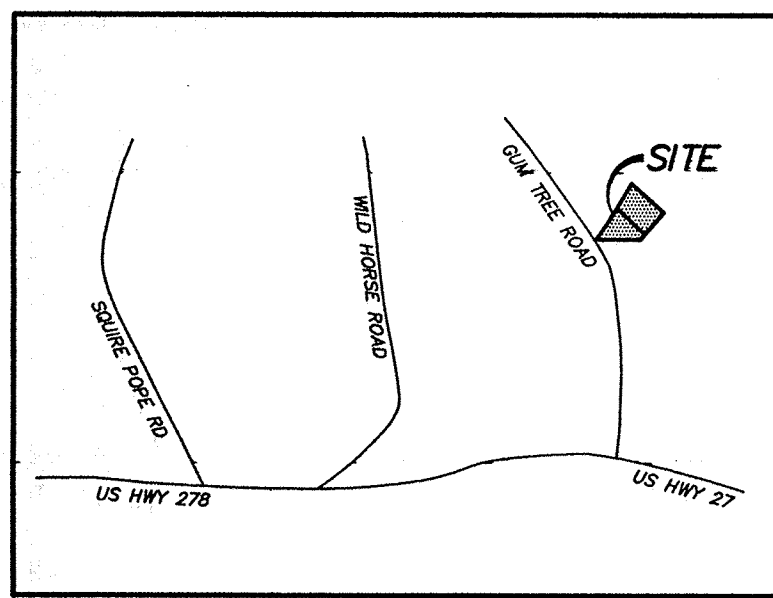

VICINITY MAP NOT TO SCALE

ROSA WILLEY LEE LAWYER
TAX PARCEL No. 500-7-26A

NORTHWEST
PARCEL
3,855 Sq. Ft.
0.09 Ac.
0.04 Ac. HIGH GROUND
0.05 Ac. WETLAND E

HIERI OF HENRY
DRIESEN
TAX PARCEL No. 500-7-29

MARY L. GREEN
TAX PARCEL No. 500-7-120A

MARY L. GREEN
TAX PARCEL No. 500-7-120F

MARY LAWYER GREEN
TAX PARCEL No. 500-7-149C

EVELENA BUTLER
TAX PARCEL No. 500-7-149A

MARTHA JONES, TRUSTEE
TAX PARCEL No. 500-7-149

JESSIE JONES, TRUSTEE
TAX PARCEL No. 500-7-149D

ATLANTIC LAND
TITLE COMPANY
TAX PARCEL No. 500-7-149B

TIDEWATER
INVESTMENT
TAX PARCEL No. 500-7-149E

A PORTION OF
LOT 2
MARGARET WHITE, ETAL
TAX PARCEL No. 500-7d-2

ARTHUR L. FRAZIER, ETAL.
TAX PARCEL No. 500-7-194

A PORTION OF
LOT 3
CHARLIE H. WHITE
TAX PARCEL No. 500-7d-3

A PORTION OF
LOT 3
CHARLIE H. WHITE
TAX PARCEL No. 500-7d-3

LOTS 2-7, N/F C. H. WHITE
PB 46/189, 8/2/93
500-7-198

NAPOLEON WHITE
LOT 4
TAX PARCEL No. 500-7d-4


A PORTION OF
LOT 5
CHERIA ANN W.
BURKE
TAX PARCEL No. 500-7d-5

A PORTION OF
LOT 5
CHERIA ANN W.
BURKE
TAX PARCEL No. 500-7d-5

LEGEND
CONC. O. CONCRETE MONUMENT, OLD (FOUND)
IPF IRON PIPE/PIN FOUND
PP POWER/UTILITY POLE

REFERENCE PLAT:
1. "A COMPOSITE MAP OF PORTIONS OF LOTS 1,2,3
AND 4 COTTON HOPE PLANTATION"
DATED: 12/28/95, LAST REVISED 1/28/97
BY: B.W. CONNOR, S.C.R.L.S. No. 9056
2. A BOUNDARY PLAT OF A 1.00 ACRE PARCEL
A PORTION OF LOT 109 COTTON HOPE PLANTATION
DATED: 1/4/94
BY: M.M. CRAWFORD, S.C.R.L.S. No. 9756

NOTES:
1. THIS PLAT PREPARED FOR BEAUFORT COUNTY SCHOOL DISTRICT.
2. THIS LOT LIES IN FLOOD ZONE A-7 (MIN. EL.: 14.0') & IN ZONES
B & C, NOT SPECIAL FLOOD HAZARD AREAS PER FIRM
PANEL No. 8-D, COMMUNITY No. 450250, DATED 9/29/86.

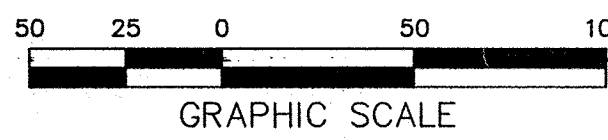

LINE	LENGTH	BEARING
L1	17.71'	N08°31'22"W
L2	37.86'	S34°44'22"W
L3	6.28'	N31°20'53"E
L4	43.47'	S37°39'27"E
L5	25.65'	S56°14'16"E
L6	12.80'	S55°56'59"E
L7	67.74'	S29°38'05"E
L8	38.26'	S64°51'39"W
L9	53.44'	N42°02'12"W
L10	10.18'	N42°02'12"W
L11	44.86'	S44°55'50"W
L12	44.30'	N26°30'28"W
L13	34.25'	N23°14'58"W
L14	40.90'	N16°55'16"E
L15	27.70'	S83°04'05"E
L16	17.87'	S42°03'24"E
L17	24.17'	N07°49'44"E
L18	16.97'	N56°09'48"W
L19	31.38'	N89°55'41"W
L20	30.40'	N89°55'41"W
L21	29.87'	N27°08'08"E
L22	4.55'	N64°26'45"E
L23	27.30'	N64°26'45"E
L24	24.83'	S55°22'58"W
L25	27.89'	S84°49'08"W
L26	41.65'	S87°33'35"W
L27	37.18'	N44°51'38"W
L28	45.62'	N18°02'13"W
L29	51.66'	N34°04'49"E
L30	16.03'	S11°14'50"W
L31	15.14'	S25°23'40"W
L32	29.09'	S82°07'36"W
L33	6.39'	S84°26'33"W
L34	0.55'	S19°56'33"W
L35	38.68'	N82°14'14"E
L36	37.41'	S73°35'29"E
L37	19.92'	S03°35'35"E
L38	35.33'	S38°10'23"E
L39	35.11'	S44°21'08"E
L40	50.65'	S26°21'01"E
L41	34.04'	S40°39'28"W
L42	17.51'	N72°30'13"E
L43	9.85'	N35°28'33"W
L44	23.10'	N08°45'59"W
L45	52.31'	N43°15'37"W
L46	21.44'	N10°38'39"W
L47	32.16'	N34°46'16"W
L48	31.61'	N17°16'23"W
L49	16.34'	N36°17'08"E

CURVE	RADIUS	LENGTH	TANGENT	CHORD	CH. BRG.	DELTA
C1	1233.36'	91.31'	45.67'	91.28'	N67°13'17"E	04°14'30"
C2	1299.36'	161.13'	80.67'	161.03'	N66°26'05"E	07°06'18"


ACREAGE SUMMARY	
AREA	ACRES
HIGH GROUND	16.21
WETLAND A	0.22
WETLAND B	0.05
WETLAND C	0.17
WETLAND D	0.15
WETLAND E	0.05
TOTAL	16.85

ISLAND REC. CENTER

BEAUFORT COUNTY
SCHOOL DISTRICT


MATTHEW M. CRAWFORD
S.C.R.L.S. No. 9756
NOT VALID UNLESS CRIPED WITH SEAL

CONNOR AND ASSOCIATES, INC.
engineers • planners • surveyors

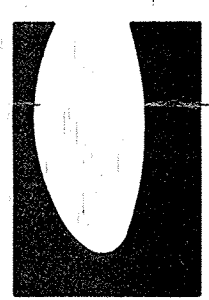

A WETLAND DELINEATION PLAT OF
16.85 ACRES LOCATED ON
GUM TREE ROAD
OLD COTTON HOPE PLANTATION
HILTON HEAD ISLAND, BEAUFORT COUNTY, SOUTH CAROLINA


RECORDED IN:
PLAT BK. _____
PAGE _____
DATE _____

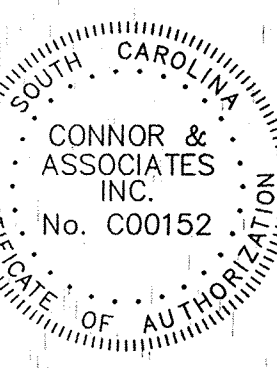


REVISIONS:

FIELD CHECK: KJL
OFFICE CHECK: JSL
DRAWN BY: LAM
DATE: 5/22/00
SCALE: 1"=50'
PROJECT No.: BCS-009

FILE: BCS009W.dwg
SHEET
1
OF
1

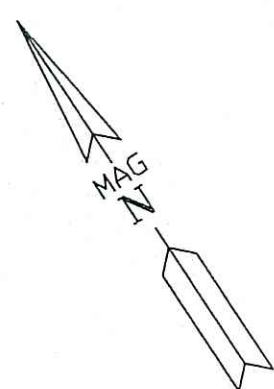

NO.	BEARING	DISTANCE
AA	N43°51'36"W	29.96'
AB	N44°46'06"W	44.61'
AC	N44°54'52"W	18.27'
AD	N44°40'56"W	19.60'
AE	S48°11'14"E	27.87'
AF	S33°19'16"E	58.71'
AG	S34°24'25"W	37.89'

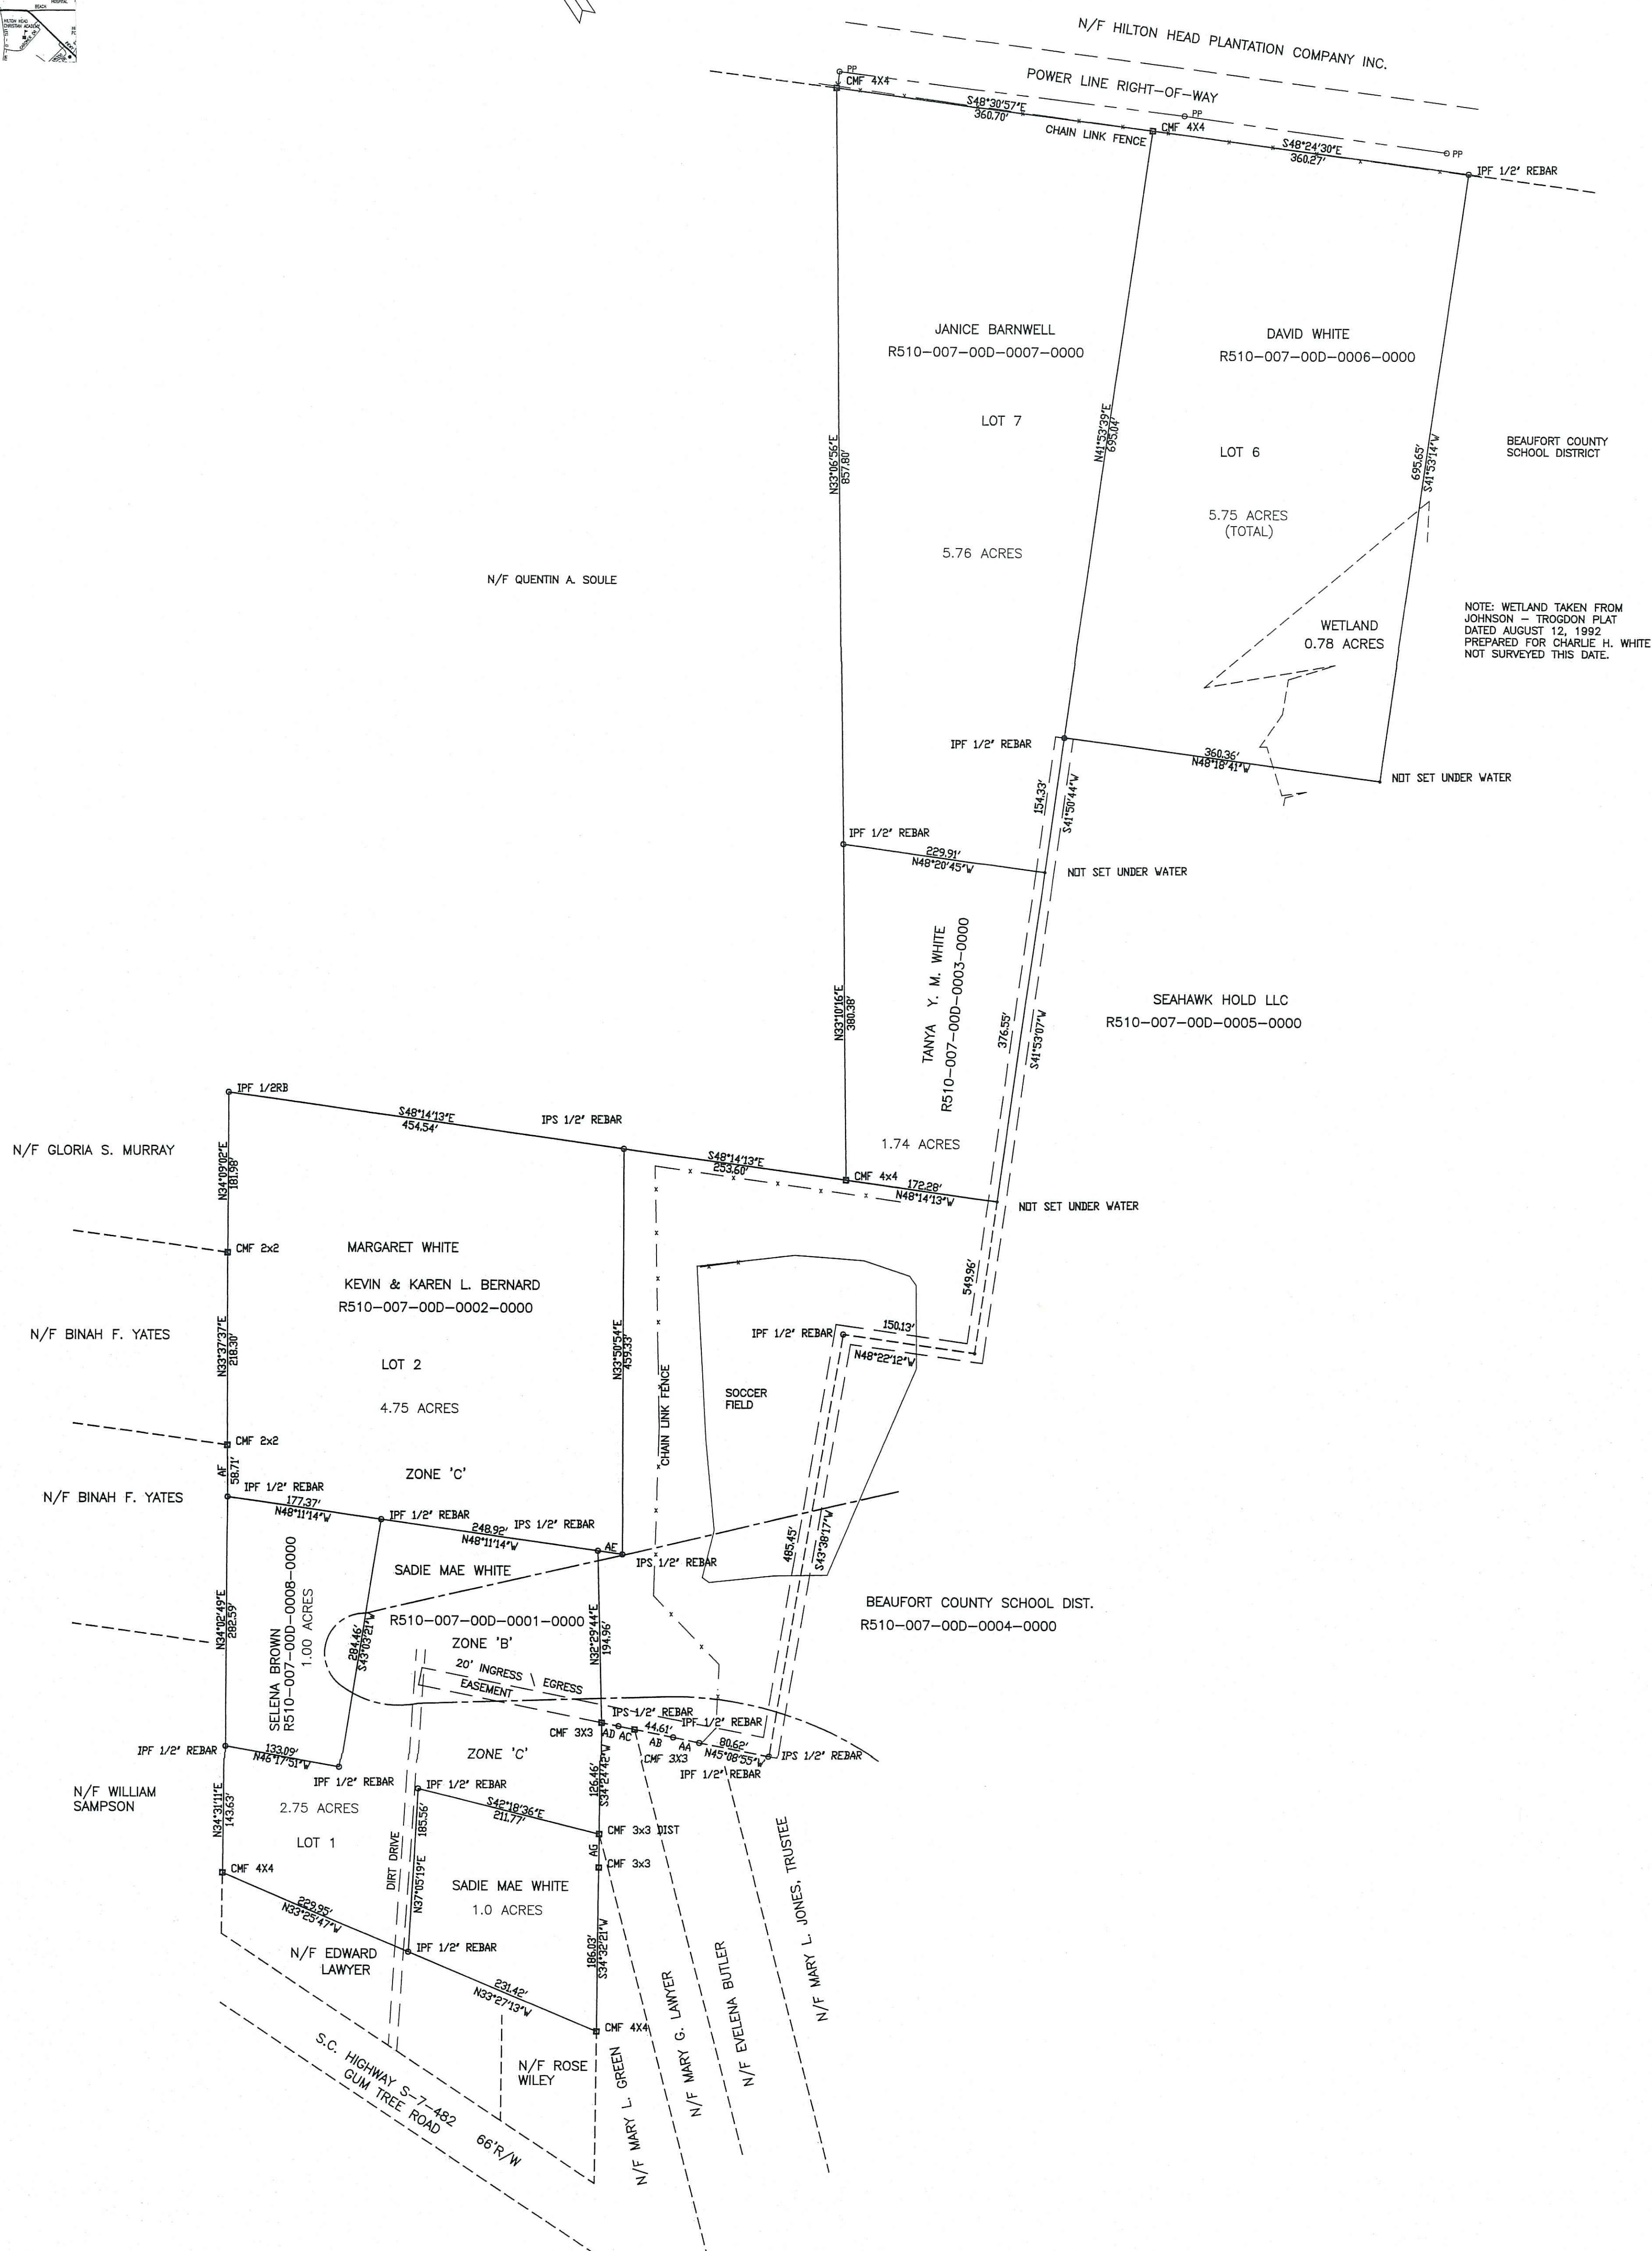

THIS PROPERTY IS LOCATED IN ZONES B & C AS
DETERMINED BY FEMA, FIRM COMMUNITY-PANEL
NUMBER 450250 0008 D, DATED 9/29/86.

0 50' 100' 200' 300'

JULY 21, 2016

P16068/JJ

PLAT PREPARED FOR
DAVID L. WHITE
A PORTION OF COTTON HOPE PLANTATION
HILTON HEAD ISLAND
BEAUFORT COUNTY SOUTH CAROLINA

Age Group	Percentage of Respondents
18-29	85%
30-49	80%
50-69	75%
70+	70%


DAVID S. YOUMANS RLS 9765
BEAUFORT SURVEYING, INC.
2201 BOUNDARY ST., SUITE 103
BEAUFORT, S.C. 29902
PHONE (843) 524-3261

