


TOWN OF SCARBOROUGH, MAINE PLANNING & PUBLIC WORKS DEPARTMENT

GORHAM ROAD PHASE I RECONSTRUCTION



PROJECT NO. 227433.63

NOVEMBER 2016

50% PRELIMINARY DESIGN - NOT FOR CONSTRUCTION

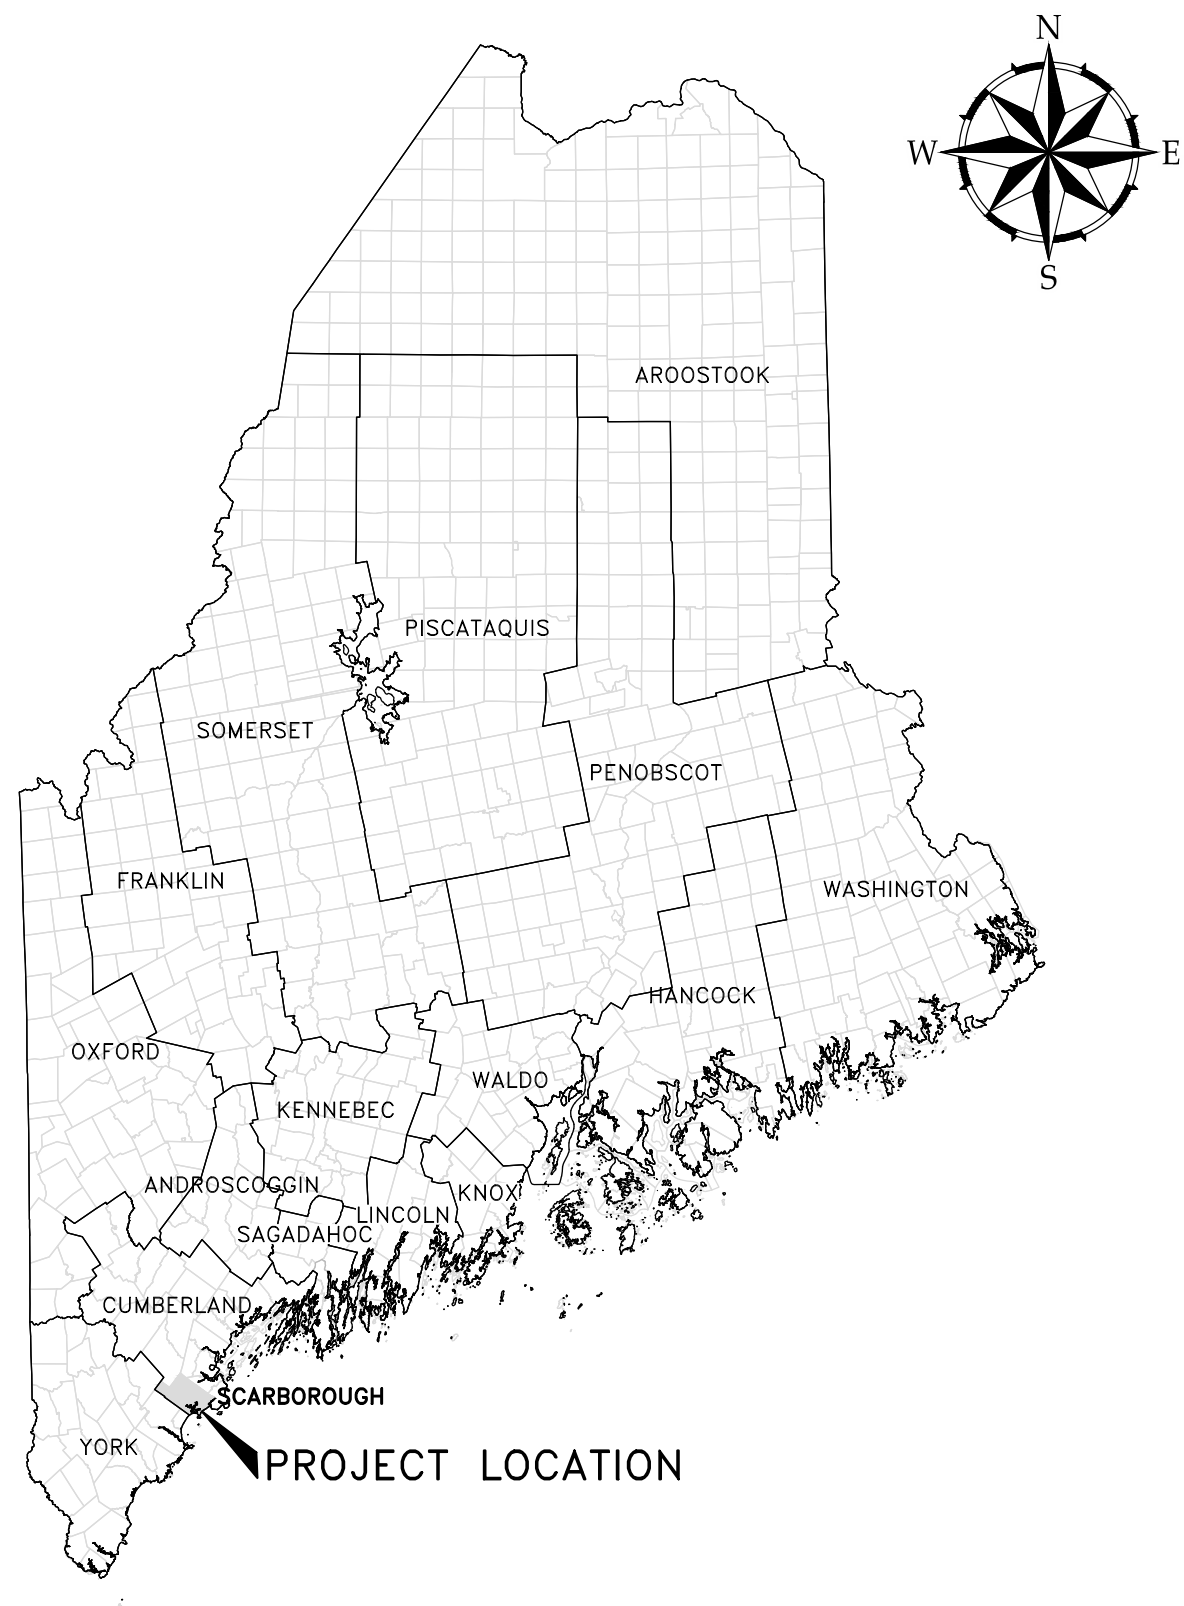


PROJECT LOCATION MAP

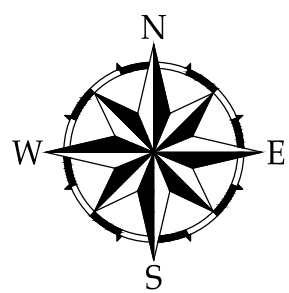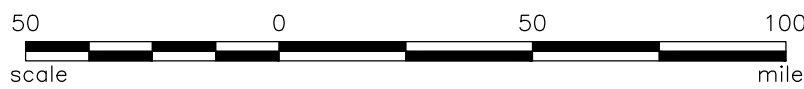


41 Hutchins Drive | Portland, Maine 04102
800.426.4262 | www.woodardcurran.com


COMMITMENT & INTEGRITY DRIVE RESULTS


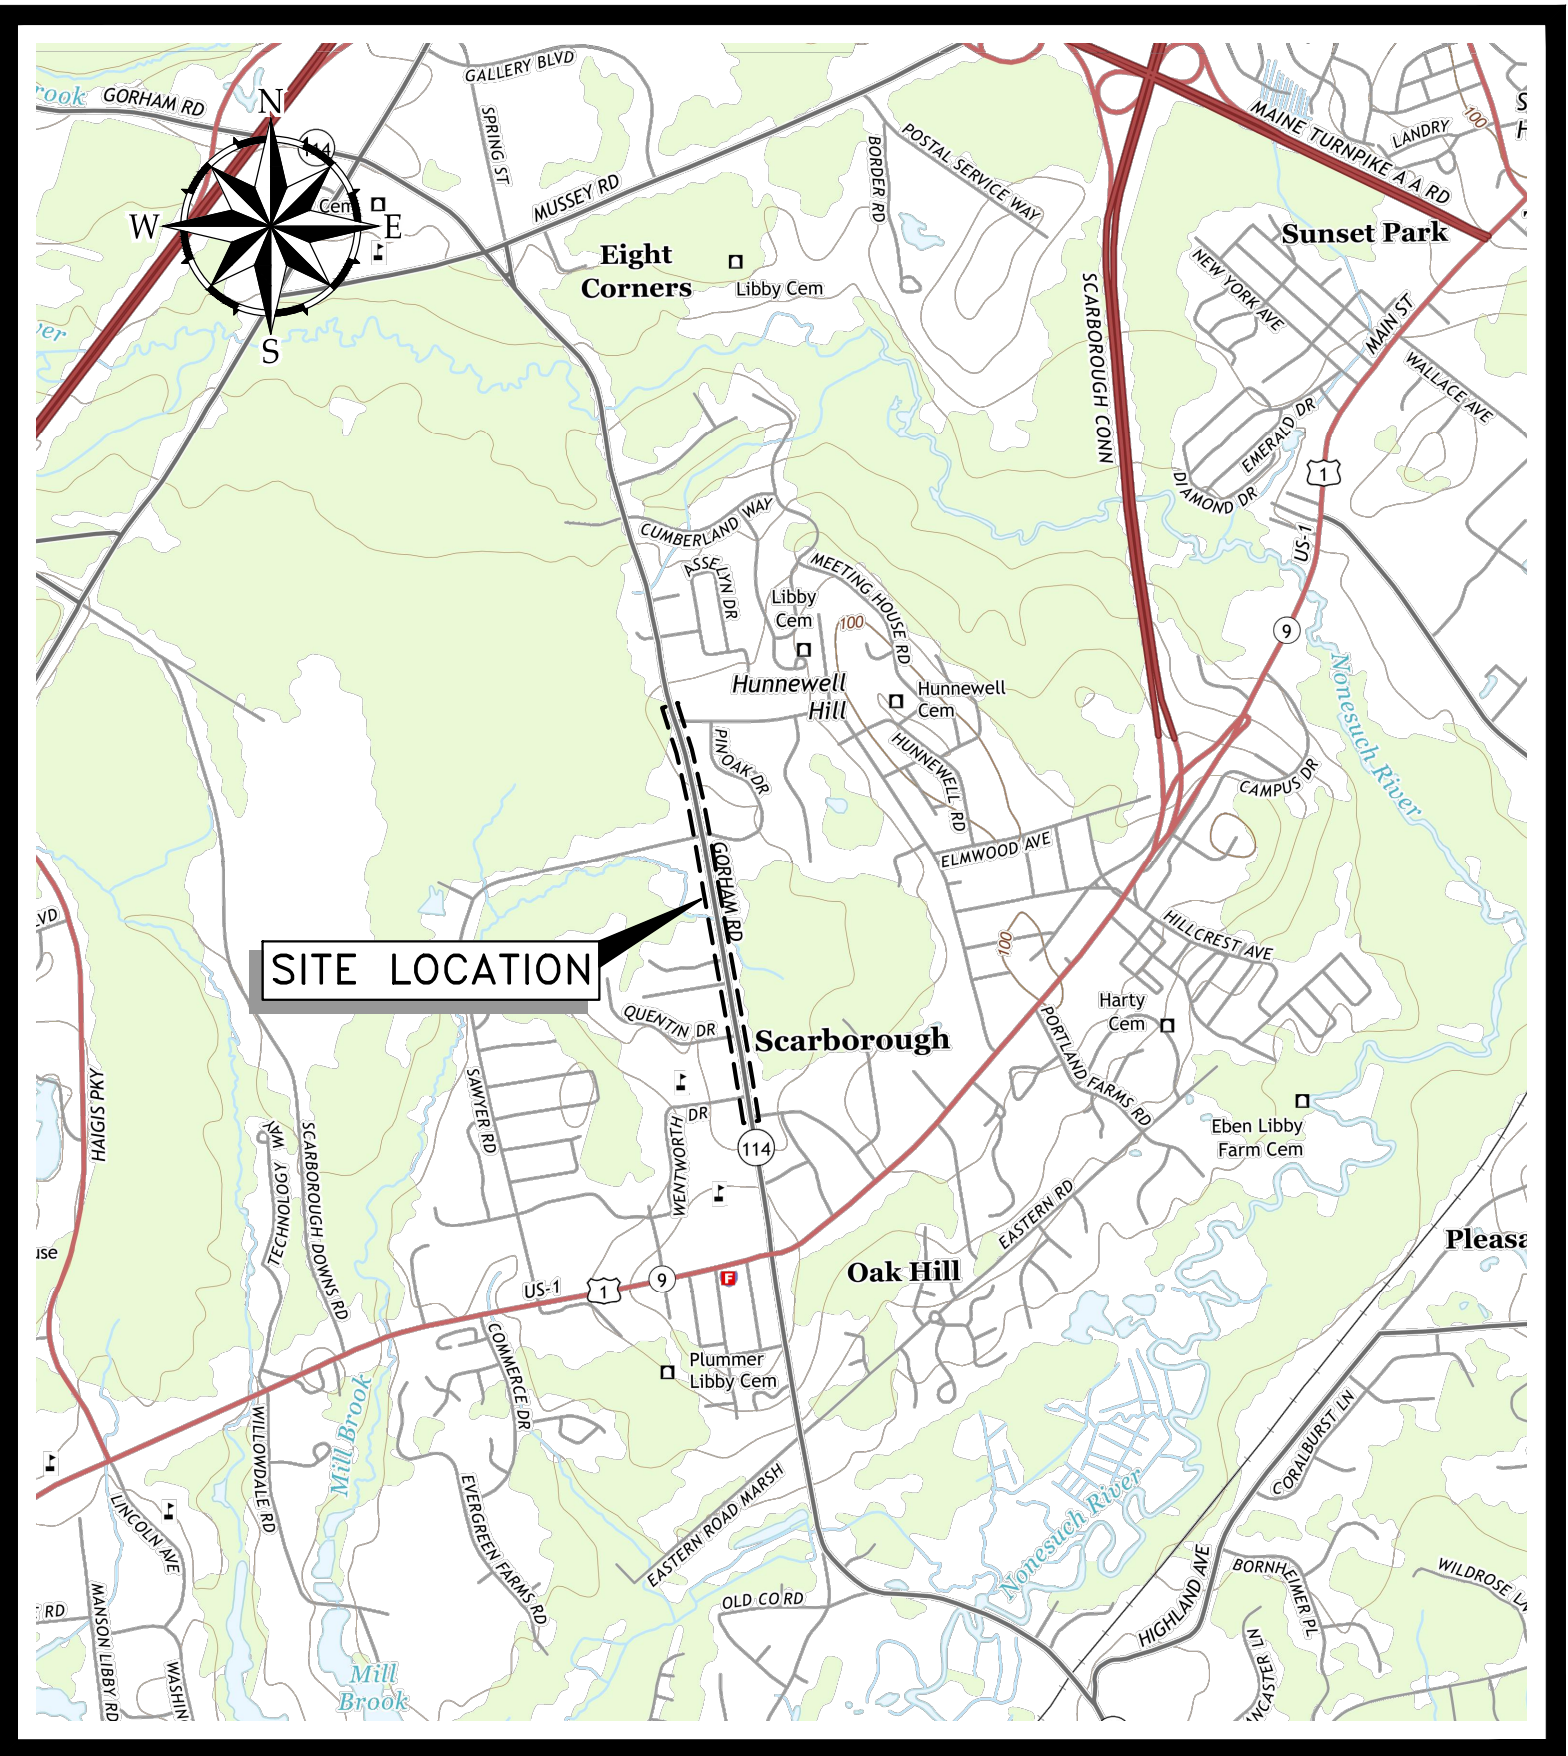


SOURCE: USGS TOPOGRAPHIC MAP

SITE LOCATION MAP

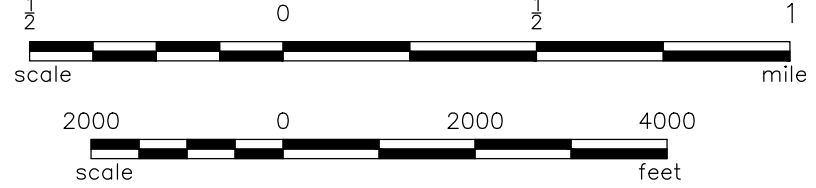

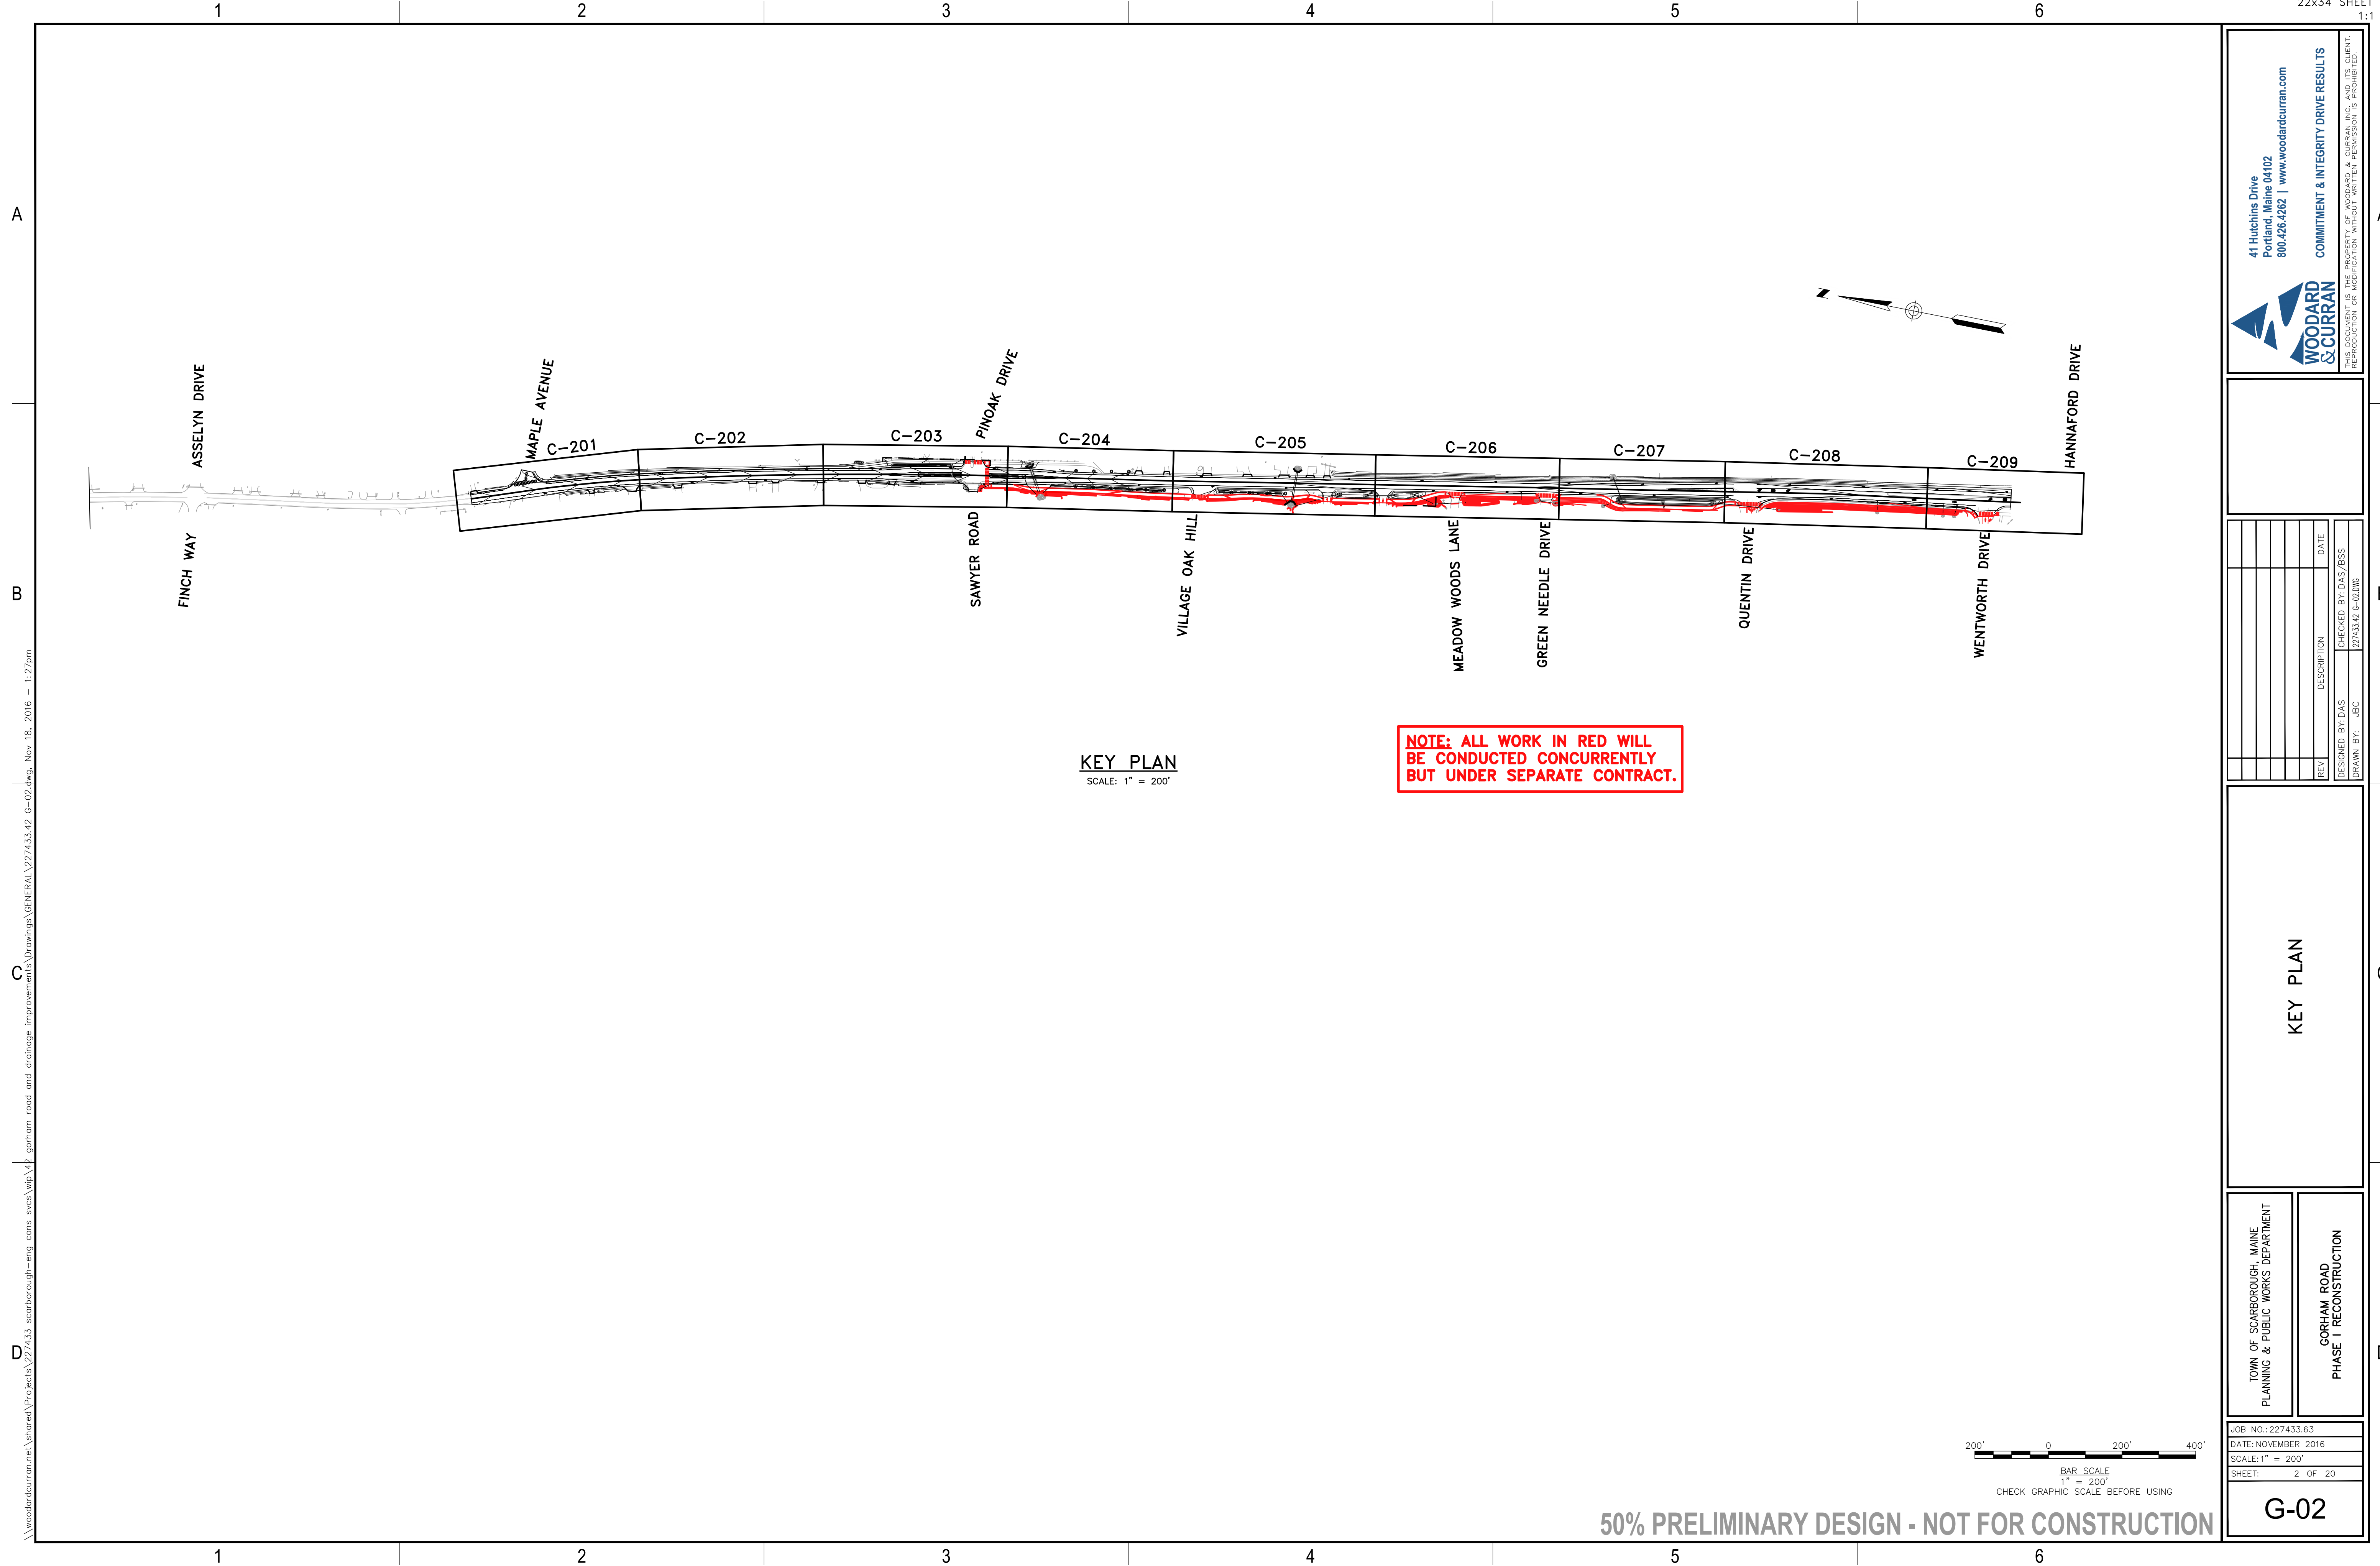

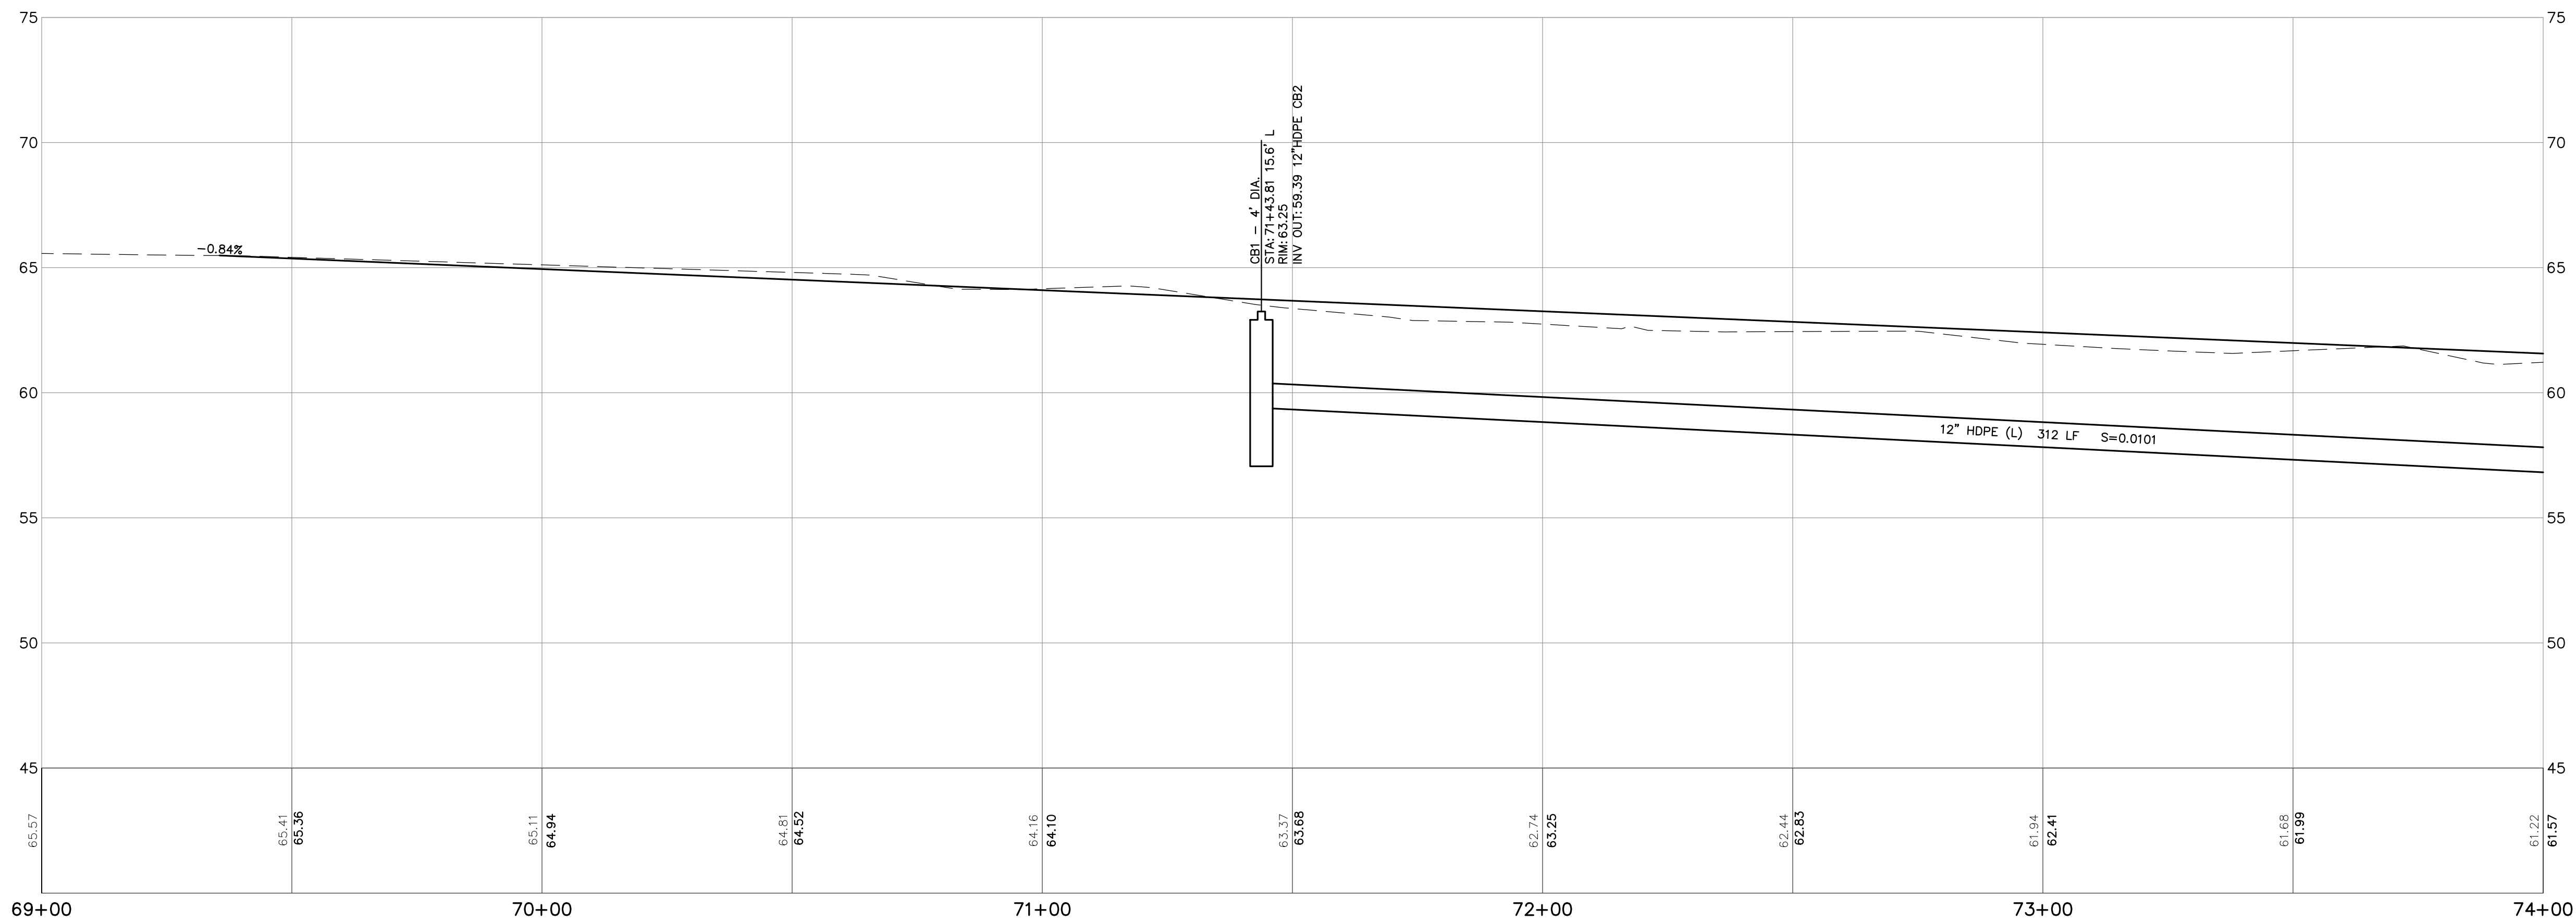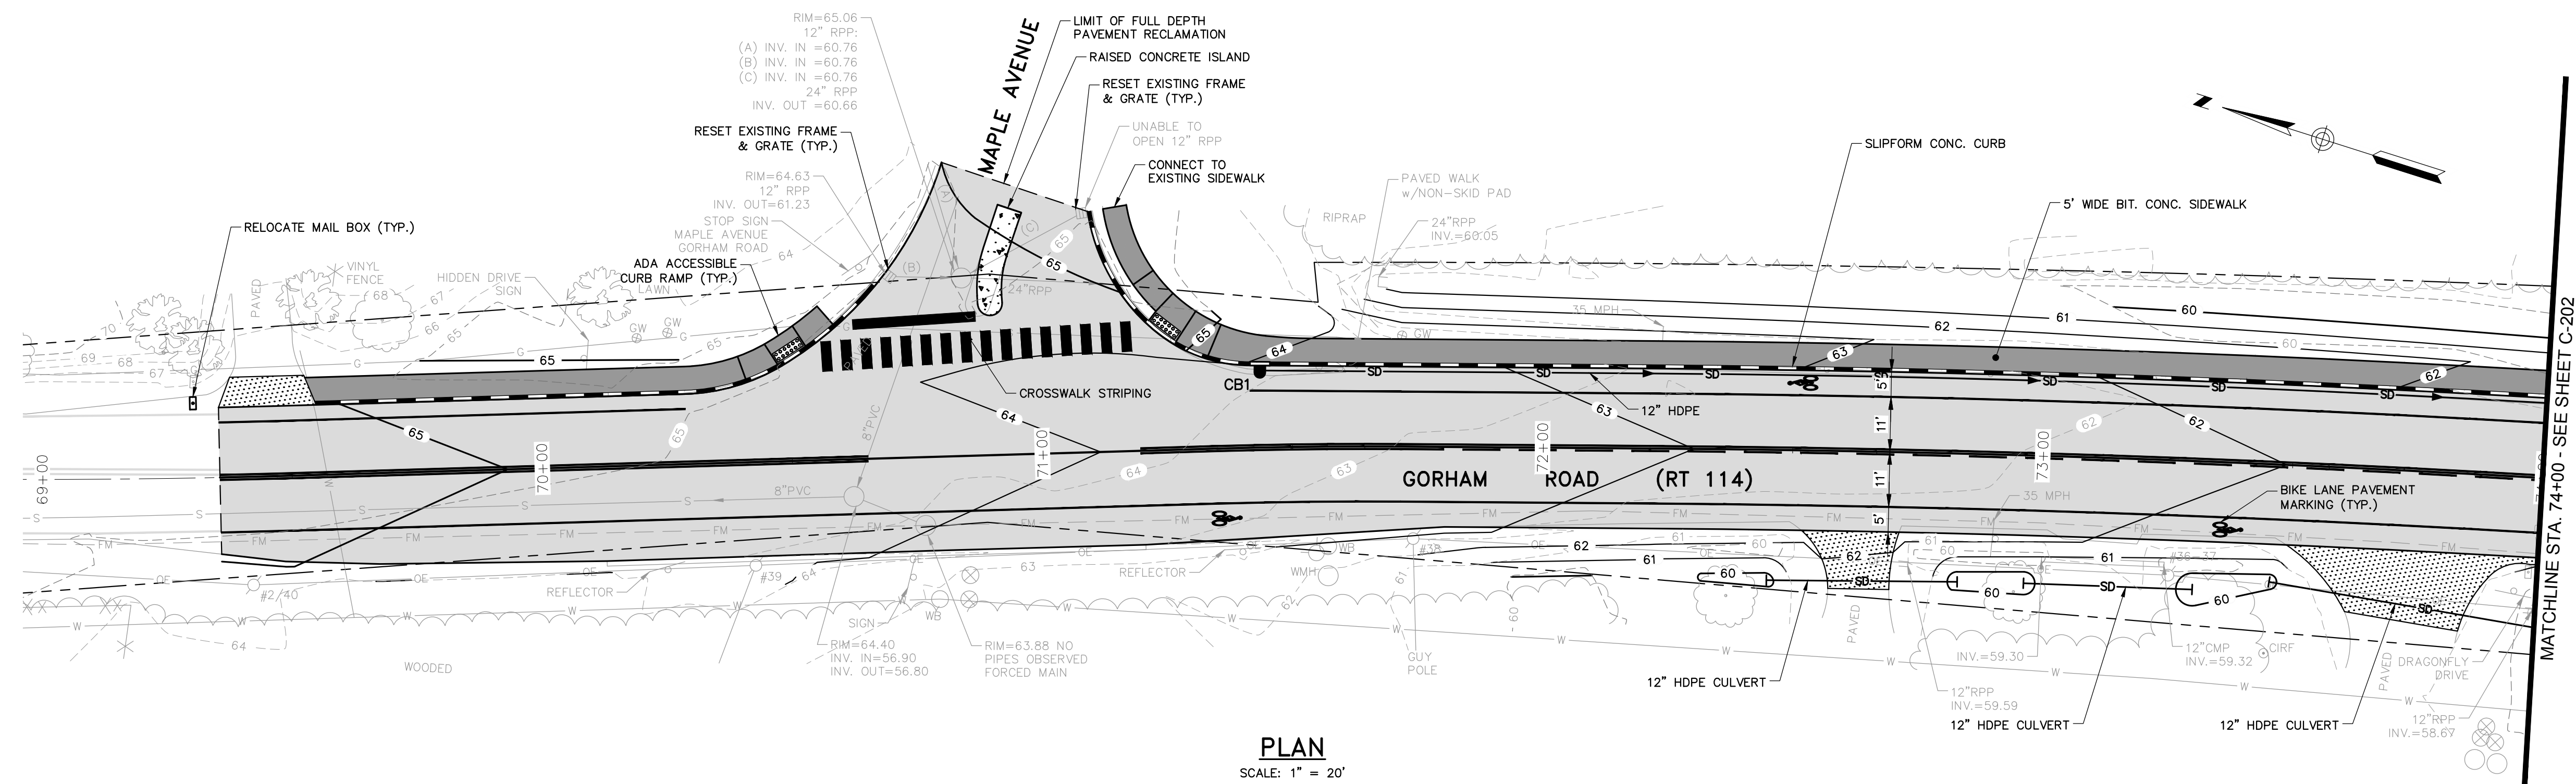

FULL DEPTH RECLAMATION OF ROADWAY
PAVEMENT, EDGE TO EDGE.

50% PRELIMINARY DESIGN - NOT FOR CONSTRUCTION


20' 0 20' 40'

BAR SCALE

1" = 20'


CHECK GRAPHIC SCALE BEFORE USING

[illegible]

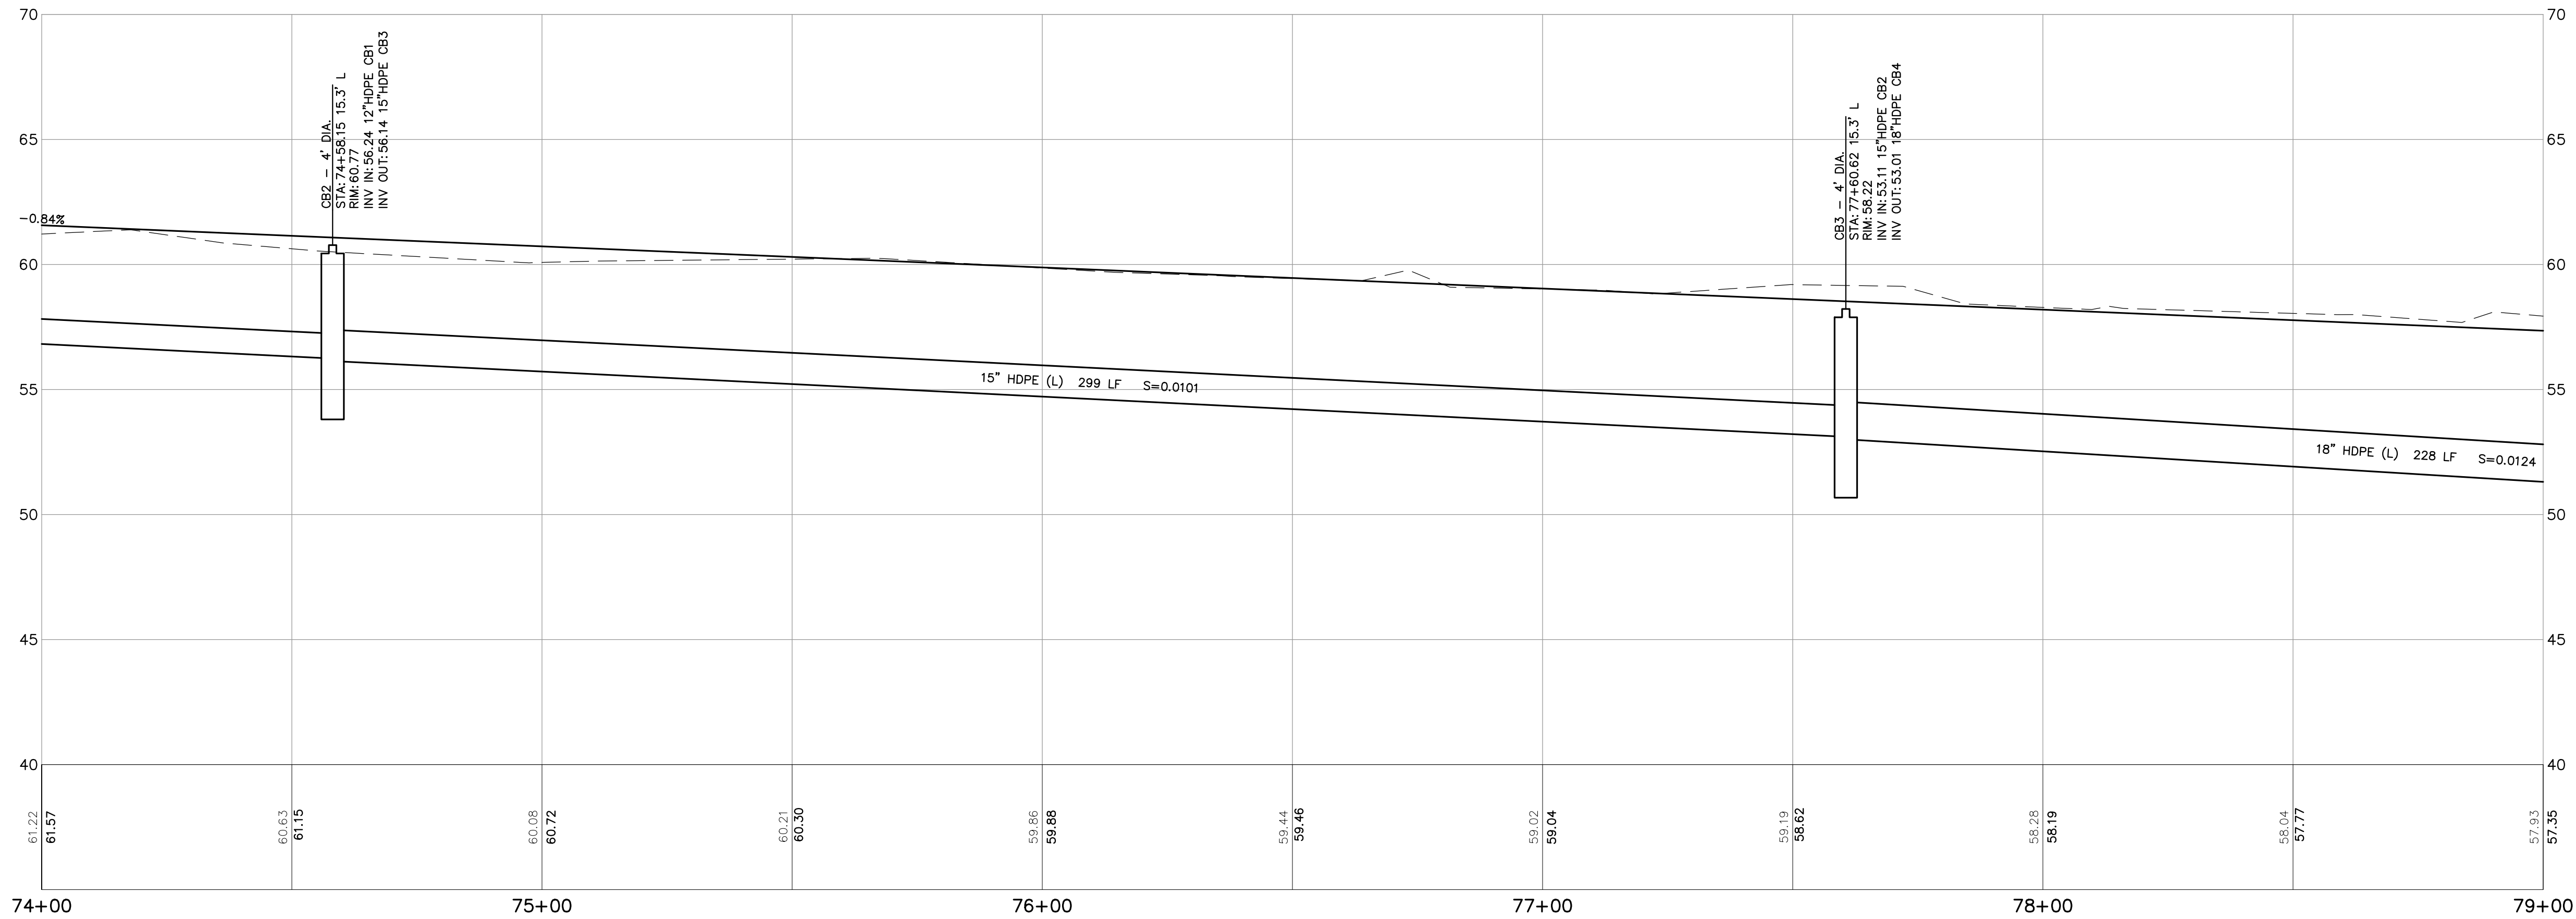

HORIZONTAL SCALE: 1" = 20'
VERTICAL SCALE: 1" = 4'

50% PRELIMINARY DESIGN - NOT FOR CONSTRUCTION

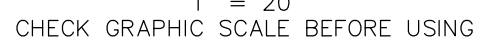

 **WOODWARD
& CURRAN**


41 Hutchins Drive
Portland, Maine 04102
800.426.4262 | www.woodardcurran.com

COMMITMENT & INTEGRITY DRIVE RESULTS

THIS DOCUMENT IS THE PROPERTY OF WOODARD & CURRAN, INC., AND ITS CLIENT. IT IS NOT TO BE REPRODUCED OR TRANSMITTED IN ANY FORM OR BY ANY MEANS, ELECTRONIC OR MECHANICAL, WITHOUT THE WRITTEN PERMISSION OF WOODARD & CURRAN, INC.



NOTE: ALL WORK IN RED WILL BE CONDUCTED CONCURRENTLY BUT UNDER SEPARATE CONTRACT.

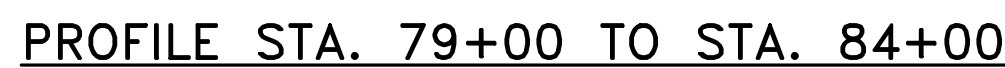


PIPE		TABLE	
PIPE NAME	SIZE	LENGTH	SLOPE
PIPE CB4	12" HDPE	15'	0.2026
PIPE CB10	18" HDPE	23'	0.0050
UD PIPE CB10 (1)	6" HDPE UD	85'	0.0000
UD PIPE CB10 (2)	6" HDPE UD	20'	0.0000

DASHED PIPE/STRUCTURES IN
PROFILE REPRESENT FEATURES
ON THE THE STATION RIGHT
SIDE OF THE ROADWAY.


FULL DEPTH RECLAMATION OF ROADWAY
PAVEMENT, EDGE TO EDGE.

50% PRELIMINARY DESIGN - NOT FOR CONSTRUCTION

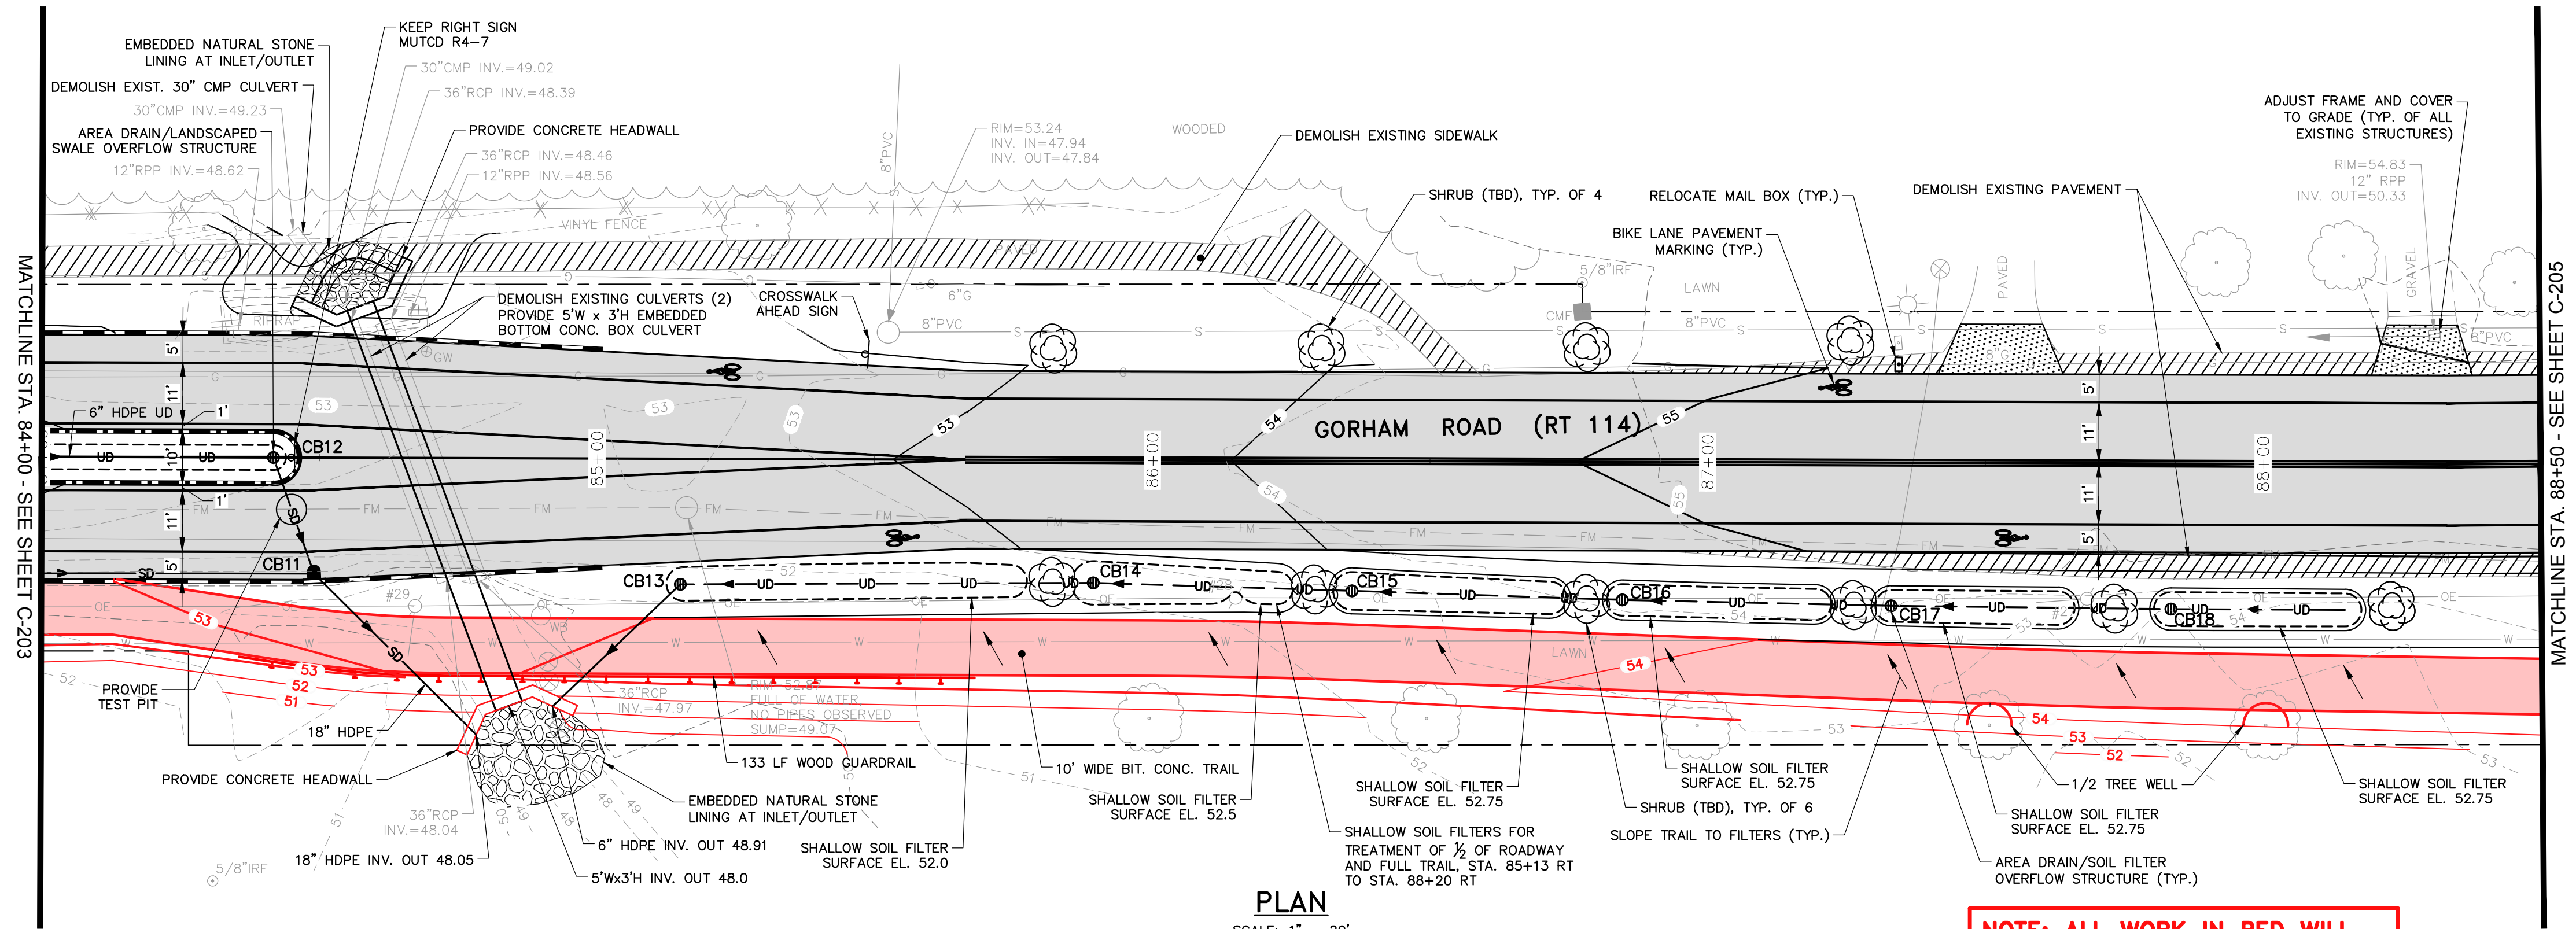

PLAN
SCALE: 1" = 20'

NOTE: ALL WORK IN RED WILL
BE CONDUCTED CONCURRENTLY
BUT UNDER SEPARATE CONTRACT.

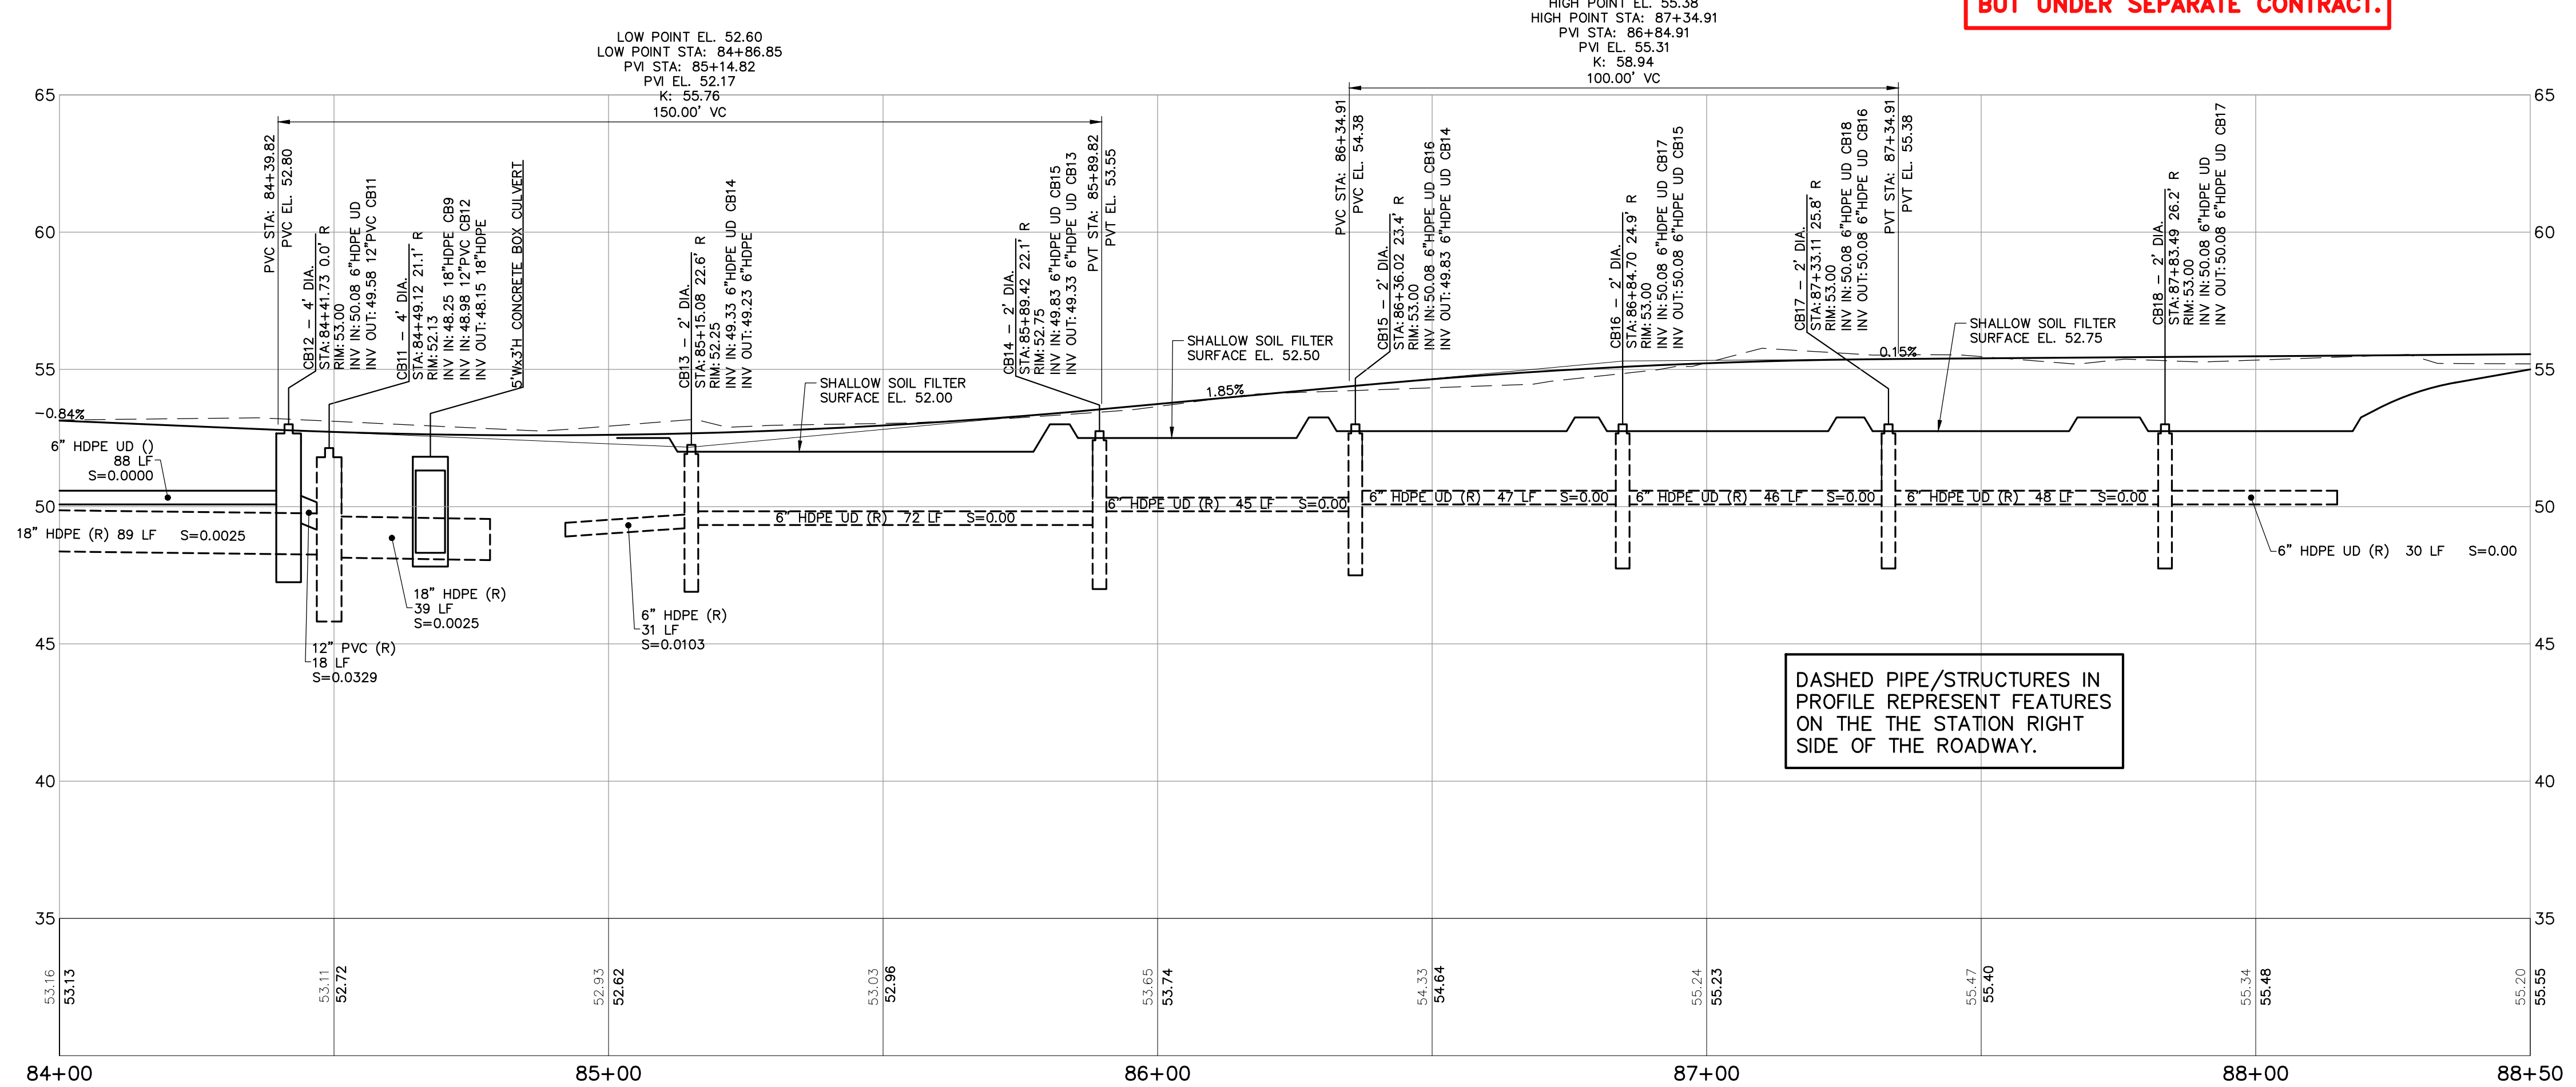

PROFILE STA. 84+00 TO STA. 88+50

HORIZONTAL SCALE: 1" = 20'
VERTICAL SCALE: 1" = 4'

FULL DEPTH RECLAMATION OF ROADWAY
PAVEMENT, EDGE TO EDGE.

50% PRELIMINARY DESIGN - NOT FOR CONSTRUCTION

41 Hutchins Drive
Portland, Maine 04102
800.426.4262 | www.woodardcurran.com

**WOODARD
& CURRAN**

COMMITMENT & INTEGRITY DRIVE RESULTS

THIS DOCUMENT IS THE PROPERTY OF WOODARD & CURRAN, INC. AND ITS CLIENT. REPRODUCTION OR MODIFICATION WITHOUT WRITTEN PERMISSION IS PROHIBITED.

REV.	DESCRIPTION	DATE

DESIGNED BY: DAS	CHECKED BY: DAS
DRAWN BY: JBC	277433.42 C-201 - C-205.DWG

TOWN OF SCARBOROUGH, MAINE
PLANNING & PUBLIC WORKS DEPARTMENT


GORHAM ROAD
PHASE I RECONSTRUCTION

JOB NO.: 227433.63
DATE: NOVEMBER 2016
SCALE: 1" = 20'
SHEET: 6 OF 20

C-204



NOTE: ALL WORK IN RED WILL BE CONDUCTED CONCURRENTLY BUT UNDER SEPARATE CONTRACT.

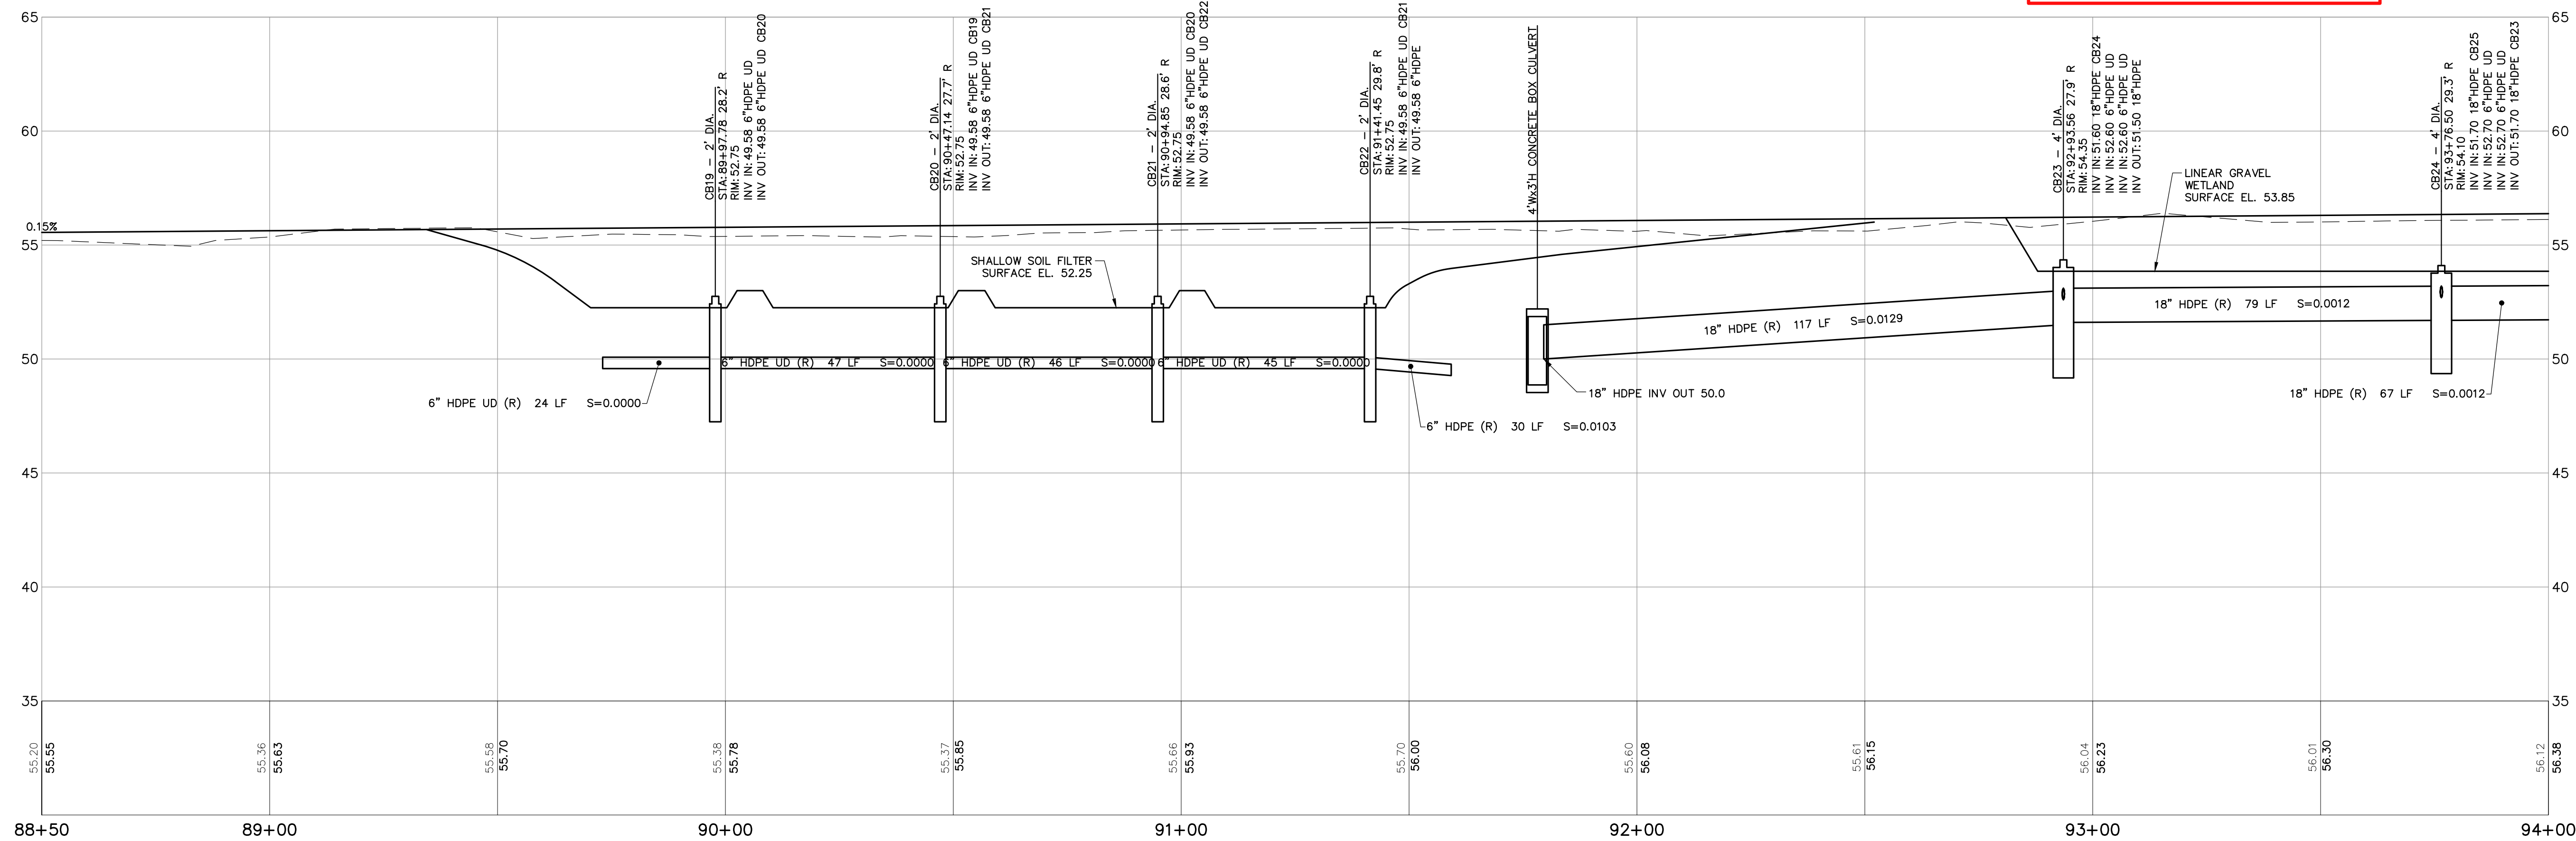

PROFILE STA. 88+50 TO STA. 94+00

HORIZONTAL SCALE: 1" = 20'
VERTICAL SCALE: 1" = 4'

FULL DEPTH RECLAMATION OF ROADWAY
PAVEMENT, EDGE TO EDGE.

50% PRELIMINARY DESIGN - NOT FOR CONSTRUCTION

20' 0 20' 40'

BAR SCALE
1" = 20'

CHECK GRAPHIC SCALE BEFORE USING

WOODWARD & CURRAN
41 Hutchins Drive
Portland, Maine 04102
800.426.4262 | www.woodardcurran.com

COMMITMENT & INTEGRITY DRIVE RESULTS

THIS DOCUMENT IS THE PROPERTY OF WOODWARD & CURRAN, INC. AND ITS CLIENT. REPRODUCTION OR MODIFICATION, WITHOUT WRITTEN PERMISSION IS PROHIBITED.

[illegible]

GORHAM ROAD PLAN & PROFILE
STA. 88+50 TO STA. 94+00

TOWN OF SCARBOROUGH, MAINE
PLANNING & PUBLIC WORKS DEPARTMENT

GORHAM ROAD
PHASE I RECONSTRUCTION


IOB NO: 227433.63

DATE: NOVEMBER 2016

SCALE: 1" = 20'

SHEET: 7

C-205

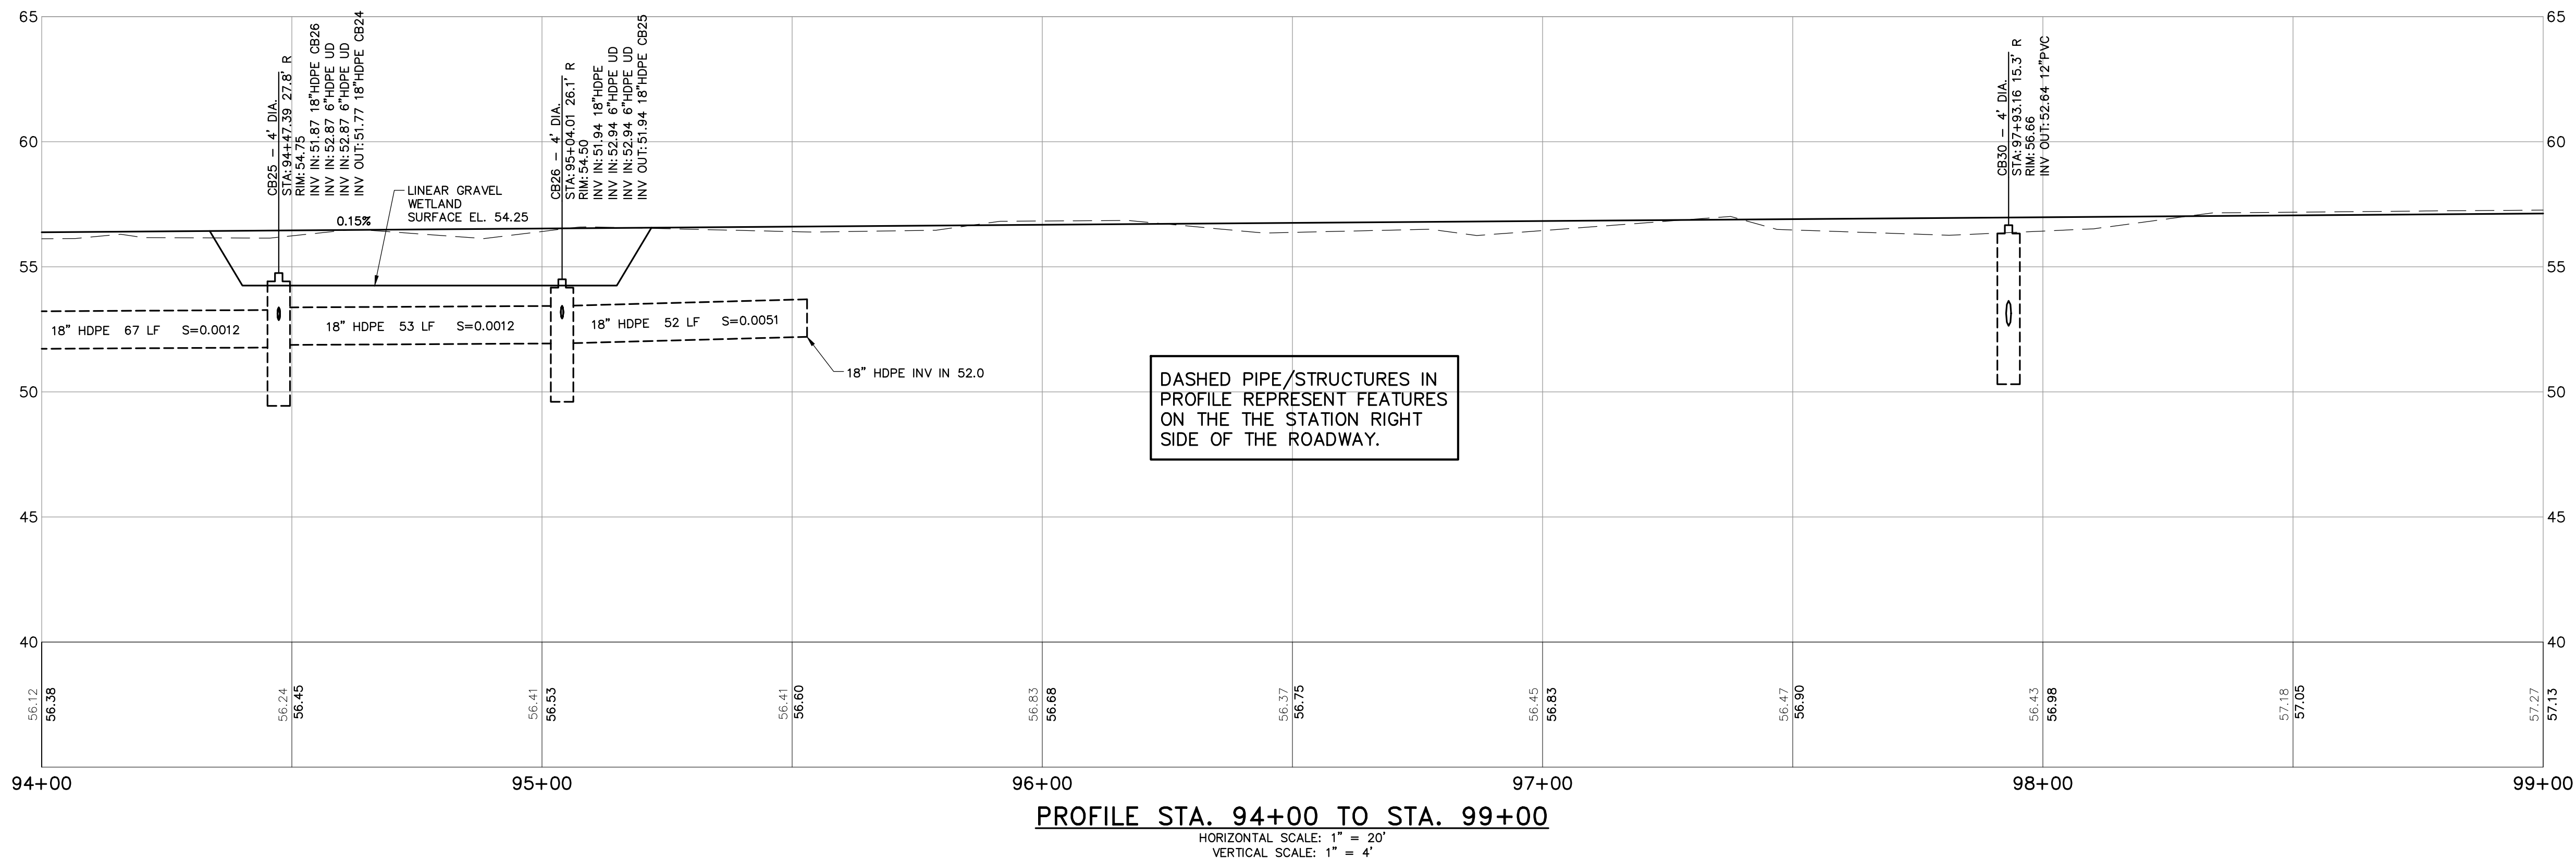

NOTE: ALL WORK IN RED WILL BE CONDUCTED CONCURRENTLY BUT UNDER SEPARATE CONTRACT.

DASHED PIPE/STRUCTURES IN
PROFILE REPRESENT FEATURES
ON THE THE STATION RIGHT
SIDE OF THE ROADWAY.

FULL DEPTH RECLAMATION OF ROADWAY
PAVEMENT, EDGE TO EDGE.

50% PRELIMINARY DESIGN - NOT FOR CONSTRUCTION

41 Hutchins Drive
Portland, Maine 04102
800.426.4262 | www.woodardcurran.com

 **WOODARD
& CURRAN**

COMMITMENT & INTEGRITY DRIVE RESULTS

THIS DOCUMENT IS THE PROPERTY OF WOODARD & CURRAN, INC. AND ITS CLIENT. REPRODUCTION OR MODIFICATION WITHOUT WRITTEN PERMISSION IS PROHIBITED.

[illegible]


GORHAM ROAD PLAN & PROFILE
STA. 94+00 TO STA. 99+00


TOWN OF SCARBOROUGH, MAINE
PLANNING & PUBLIC WORKS DEPARTMENT

GORHAM ROAD
PHASE I RECONSTRUCTION

JOB NO.: 227433.63
DATE: NOVEMBER 2016
SCALE: 1" = 20'
SHEET: 8 OF 20

C-206

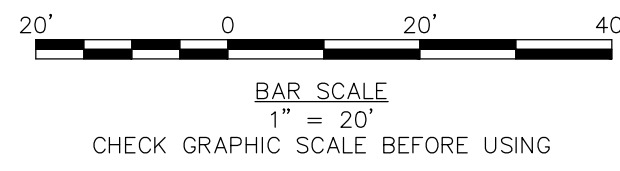

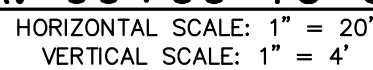

50% PRELIMINARY DESIGN - NOT FOR CONSTRUCTION

C-207

THIS DOCUMENT IS THE
REPRODUCTION OR MODIFICATION



HORIZONTAL SCALE: 1" = 20'
VERTICAL SCALE: 1" = 4'

50% PRELIMINARY DESIGN - NOT FOR CONSTRUCTION

CHECK GRAPHIC SCALE BEFORE USING

 **WOODWARD
& CURRAN**

41 Hutchins Drive
Portland, Maine 04102
800.428.4262 | www.woodardcurran.com

COMMITMENT & INTEGRITY DRIVE RESULTS

OUR DOCUMENTS ARE USED BY PORTS, WIGWAGGERS, SEAWALLS, AND INSURE COAST GUARDS. WE'VE BEEN AROUND SINCE 1900. WE'VE BEEN THERE FOR YOU SINCE 1980.

REV	DESCRIPTION	DATE
	DESIGNED BY: DAS	CHECKED BY: DAS
	DRAWN BY: JBC	227433.42 C-206 - C-200.DWG

GORHAM ROAD PLAN & PROFILE
STA. 103+50 TO STA. 109+00

TOWN OF SCARBOROUGH, MAINE
PLANNING & PUBLIC WORKS DEPARTMENT


GORHAM ROAD
PHASE I RECONSTRUCTION

DATE: NOVEMBER 201

SCALE: 1" = 20'

SHEET: 10

C-208

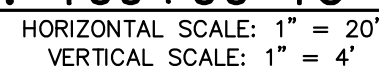

50% PRELIMINARY DESIGN - NOT FOR CONSTRUCTION



C-209




10' 0 10' 20'

BAR SCALE
1" = 10'

CHECK GRAPHIC SCALE BEFORE USING

 WOODARD & CURRAN 41 Hutchins Drive Portland, Maine 04102 800.426.4262 www.woodardcurran.com COMMITMENT & INTEGRITY DRIVE RESULTS THIS DOCUMENT IS THE PROPERTY OF WOODARD & CURRAN, INC. AND ITS CLIENT. REPRODUCTION OR MODIFICATION WITHOUT WRITTEN PERMISSION IS PROHIBITED.			
CROSS SECTIONS - 1			
CROSS SECTIONS - 1			
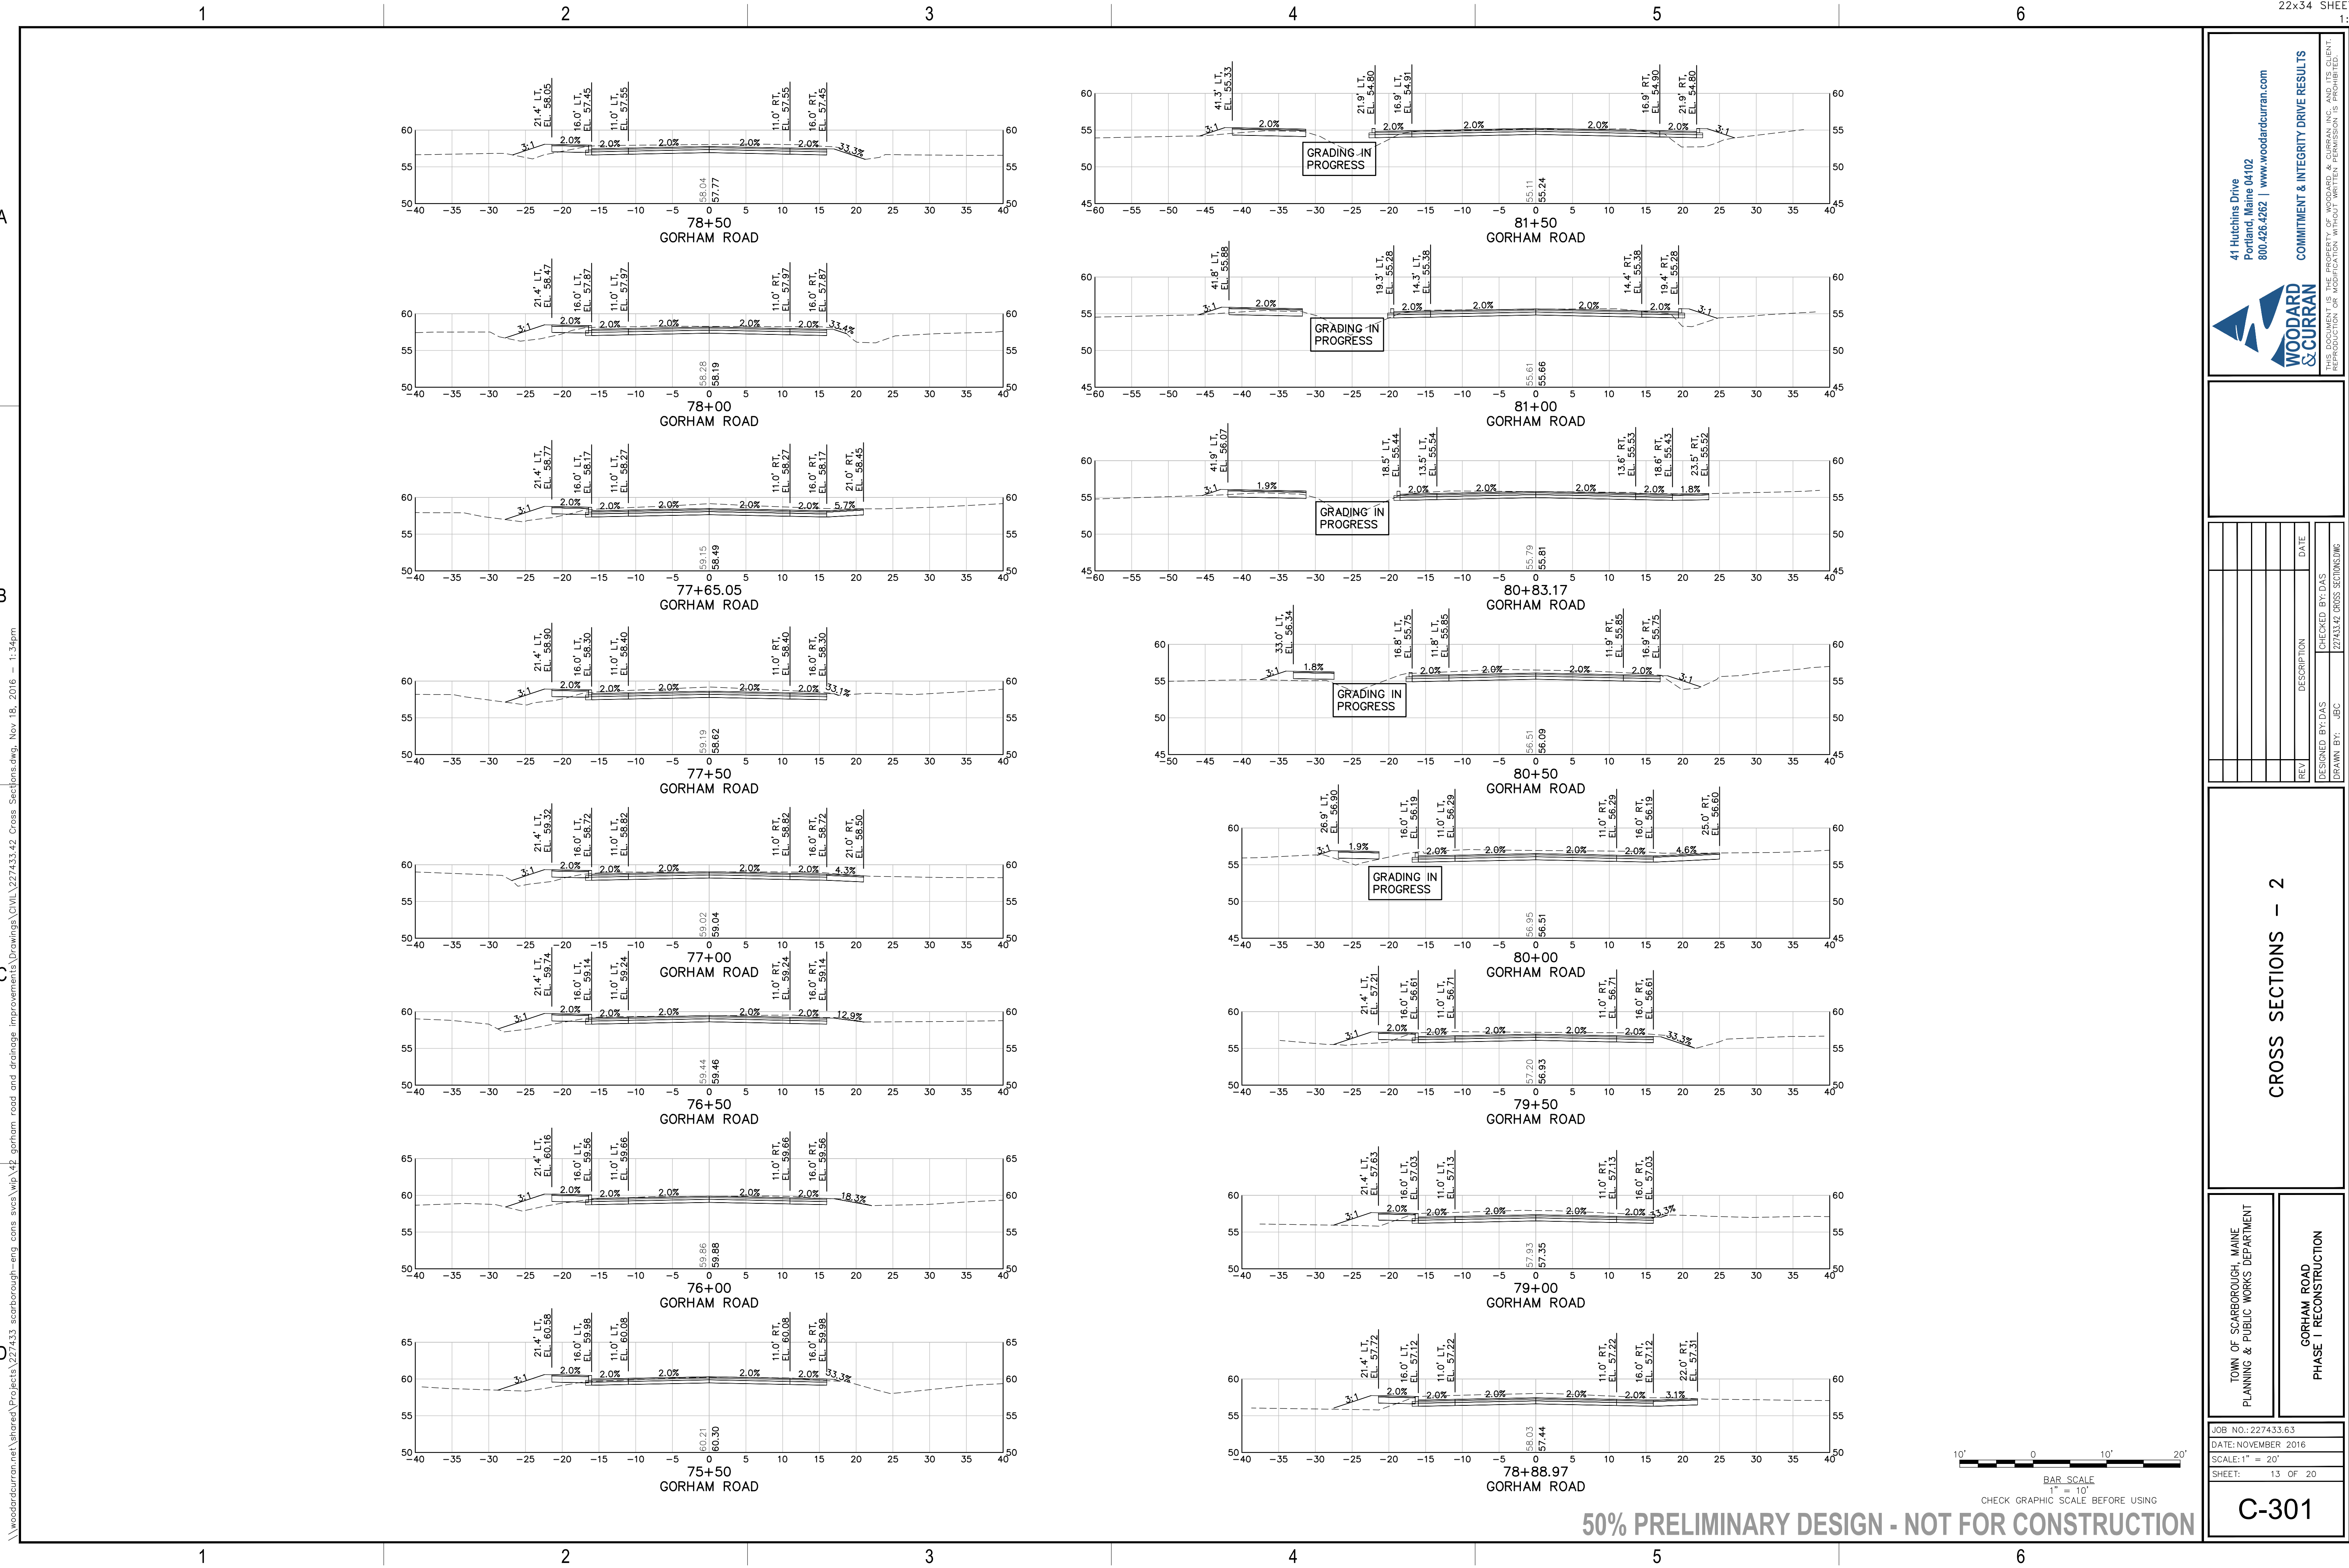

41 Hutchins Drive
Portland, Maine 04102
800.426.4262 | www.woodardcurran.com

**WOODARD
& CURRAN**

THIS DOCUMENT IS THE PROPERTY OF WOODARD & CURRAN, INC. AND ITS CLIENT. REPRODUCTION OR MODIFICATION WITHOUT WRITTEN PERMISSION IS PROHIBITED.

REV	DESCRIPTION	DATE

DESIGNED BY: DAS	CHECKED BY: DAS
DRAWN BY: JEC	277433.63 CROSS SECTIONS

TOWN OF SCARBOROUGH, MAINE
PLANNING & PUBLIC WORKS DEPARTMENT

GORHAM ROAD
PHASE I RECONSTRUCTION

JOB NO.: 227433.63
DATE: NOVEMBER 2016
SCALE: 1" = 20'
SHEET: 13 OF 20

C-301



CROSS SECTIONS - 3

TOWN OF SCARBOROUGH, MAINE
 PLANNING & PUBLIC WORKS DEPARTMENT
 GORHAM ROAD
 PHASE I RECONSTRUCTION

C-302



WOODWARD
& CURRAN

THIS DOCUMENT IS THE
REPRODUCTION OF MO

[illegible]

CROSS SECTIONS - 4

TOWN OF SCARBOROUGH, MAINE
PLANNING & PUBLIC WORKS DEPARTMENT

GORHAM ROAD
PHASE I RECONSTRUCTION



JOB NO.: 227433.63

DATE: NOVEMBER 20

SCALE: 1" = 20'

SHEET: 15 OF

C-303

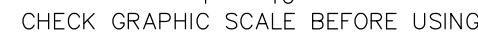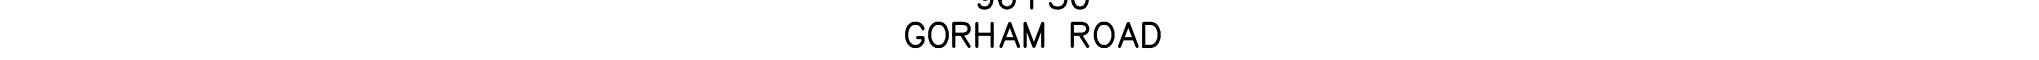

50% PRELIMINARY DESIGN - NOT FOR CONSTRUCTION

41 Hutchins Drive
Portland, Maine 04102
800.426.4262 | www.woodardcurran.com



THIS DOCUMENT IS THE PROPERTY OF WOODARD & CURRAN INC. AND ITS CLIENT. REPRODUCTION OR MODIFICATION WITHOUT WRITTEN PERMISSION IS PROHIBITED.

[illegible]

CROSS SECTIONS - 5

TOWN OF SCARBOROUGH, MAINE
PLANNING & PUBLIC WORKS DEPARTMENT

GORHAM ROAD
PHASE I RECONSTRUCTION

JOB NO.: 227433.63


DATE: NOVEMBER 2016

SCALE: 1" = 20'

SHEET: 16 OF 20

C-304



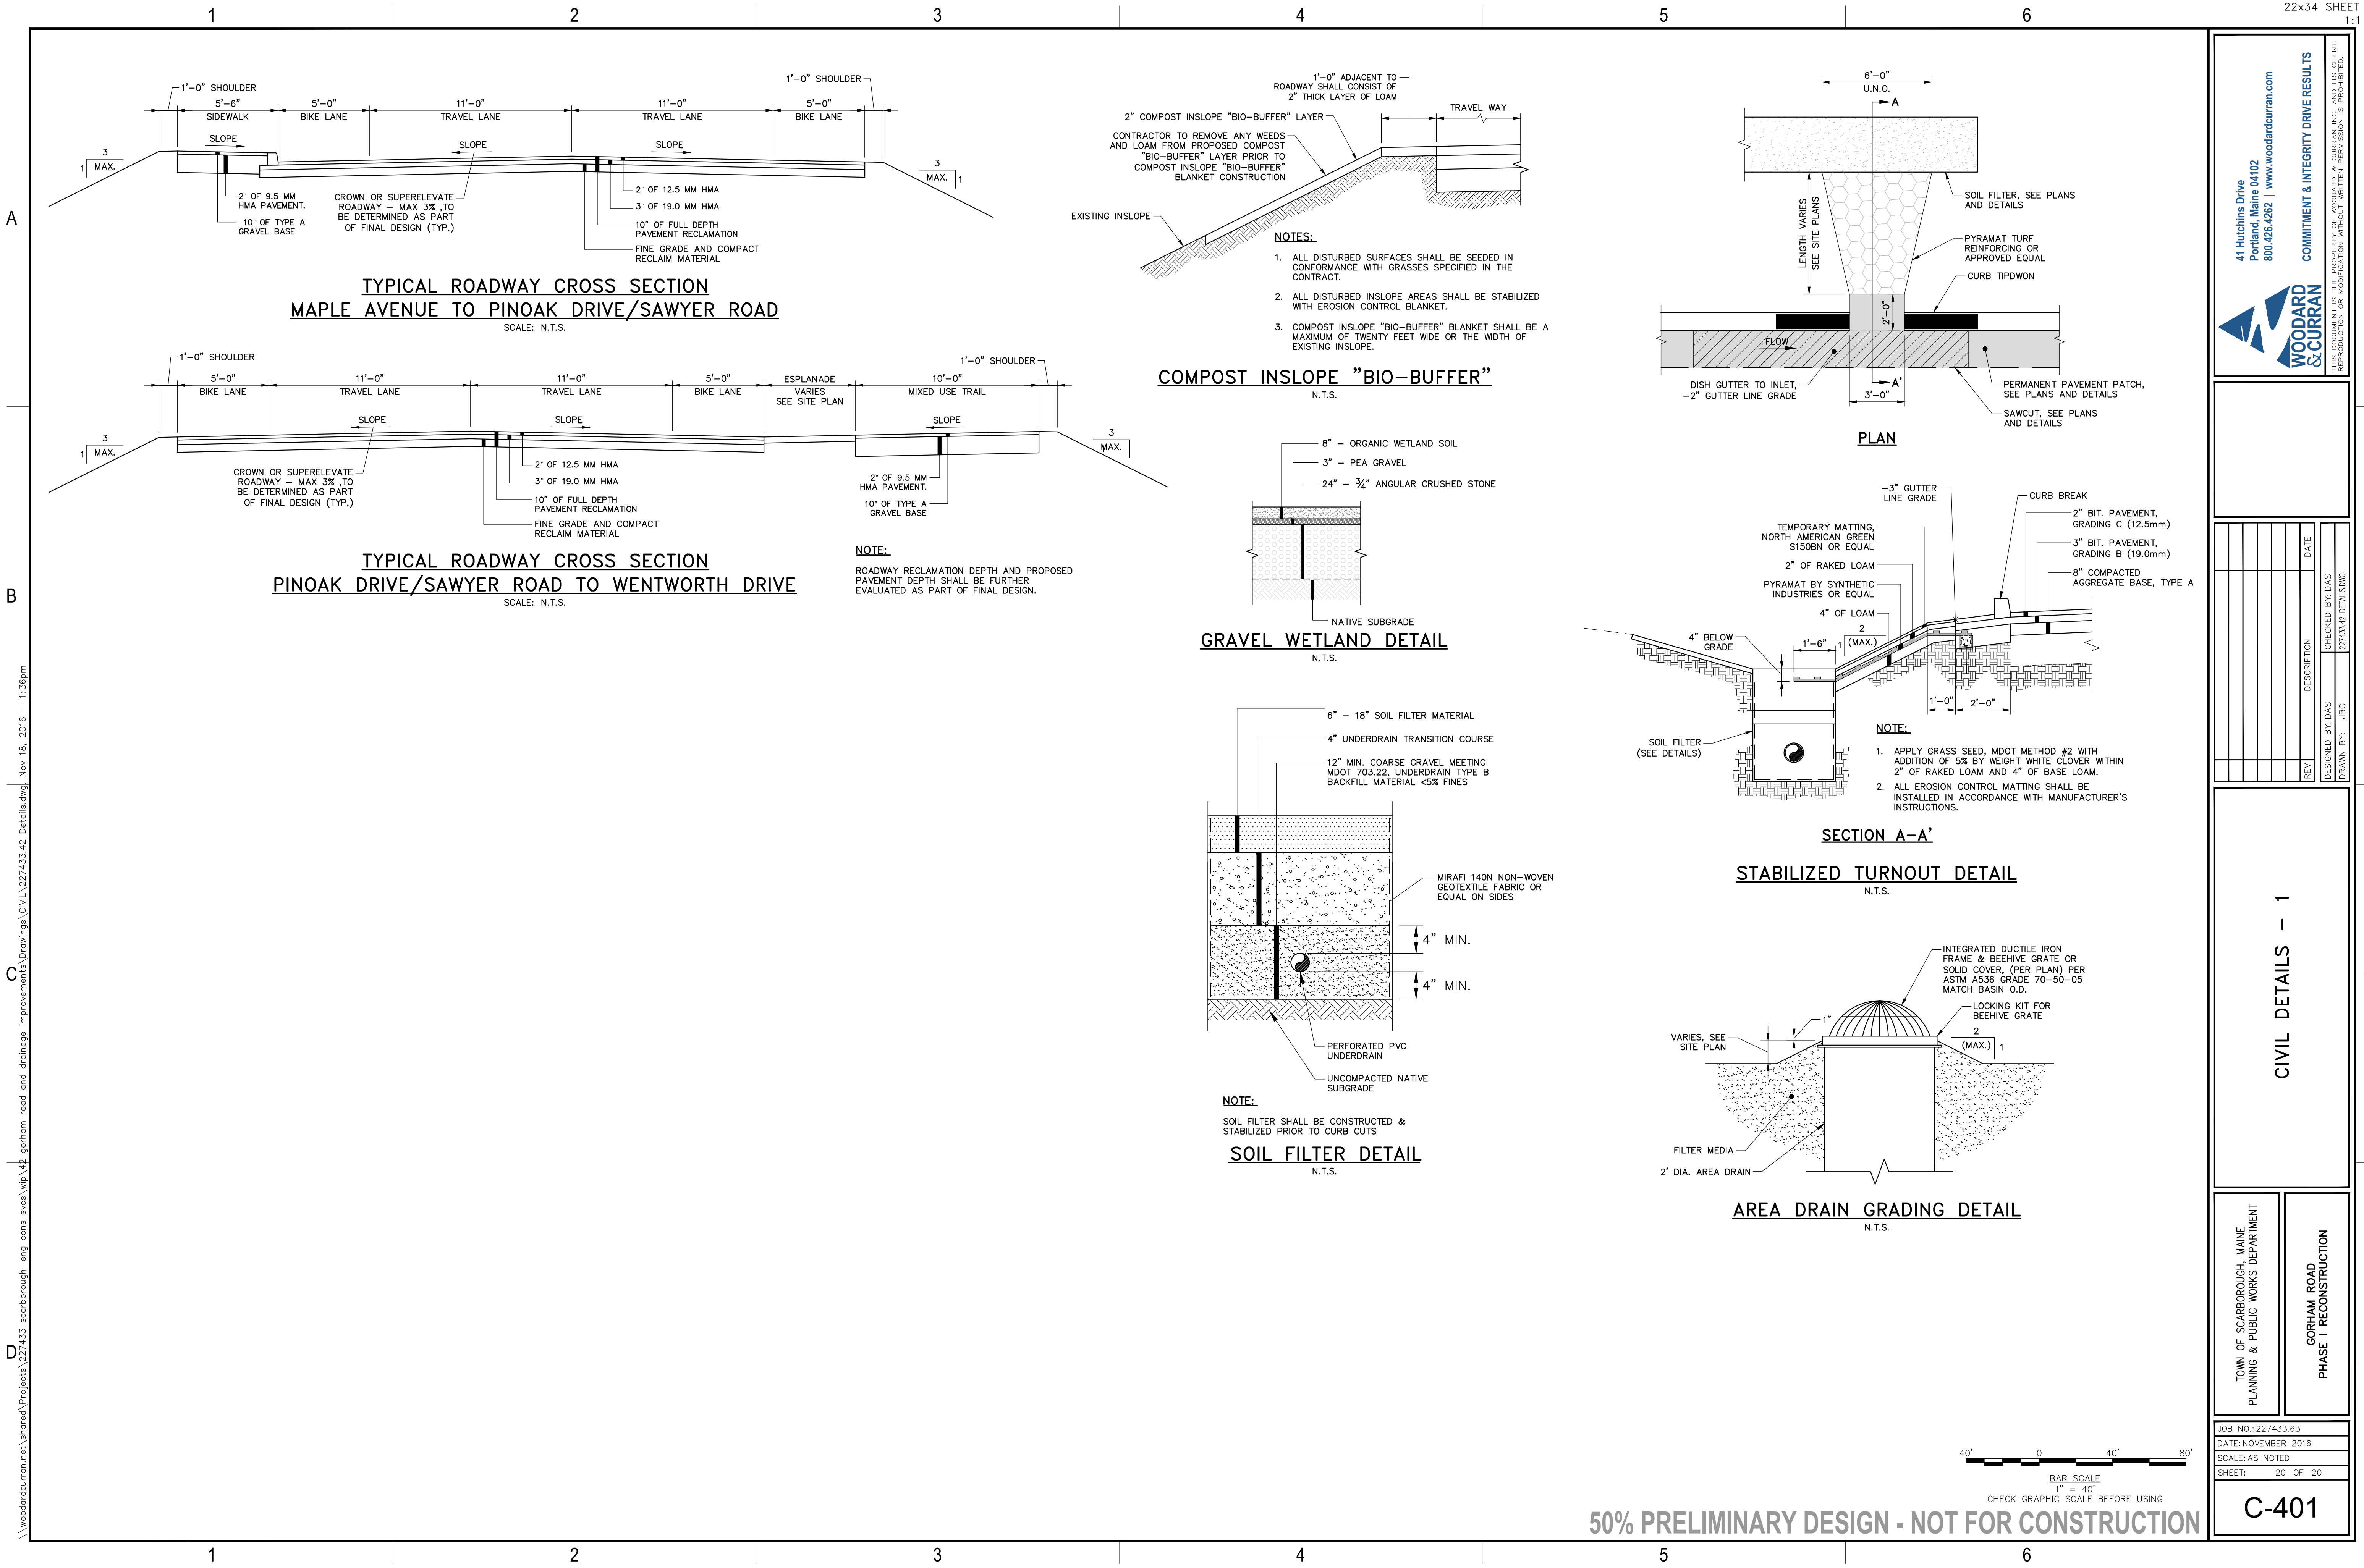

\\woodardcurran.net\shared\Projects\227433\scorborough-eng\cons\svcs\vip\42\scorborough road and drainage improvements\Drawings\Civil\227433.42_Details.dwg Nov 18, 2016 1:36pm

41 Hutchins Drive
Portland, Maine 04102
800.426.4262 | www.woodardcurran.com

WOODARD & CURRAN

COMMITMENT & INTEGRITY DRIVE RESULTS

REV	DESCRIPTION	DATE


DESIGNED BY: DAS
CHECKED BY: DAS
DRAWN BY: JEC
227433.42 DETAILING

TOWN OF SCARBOROUGH, MAINE
PLANNING & PUBLIC WORKS DEPARTMENT

GORHAM ROAD
PHASE 1 RECONSTRUCTION

JOB NO.: 227433.63
DATE: NOVEMBER 2016
SCALE: AS NOTED
SHEET: 20 OF 20

C-401

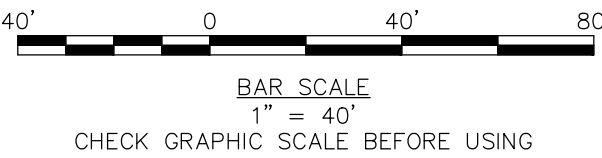

50% PRELIMINARY DESIGN - NOT FOR CONSTRUCTION