


PHASE B



**LIBERTY HIGH SCHOOL - PHASE B
Site Plan**

March 17, 2011



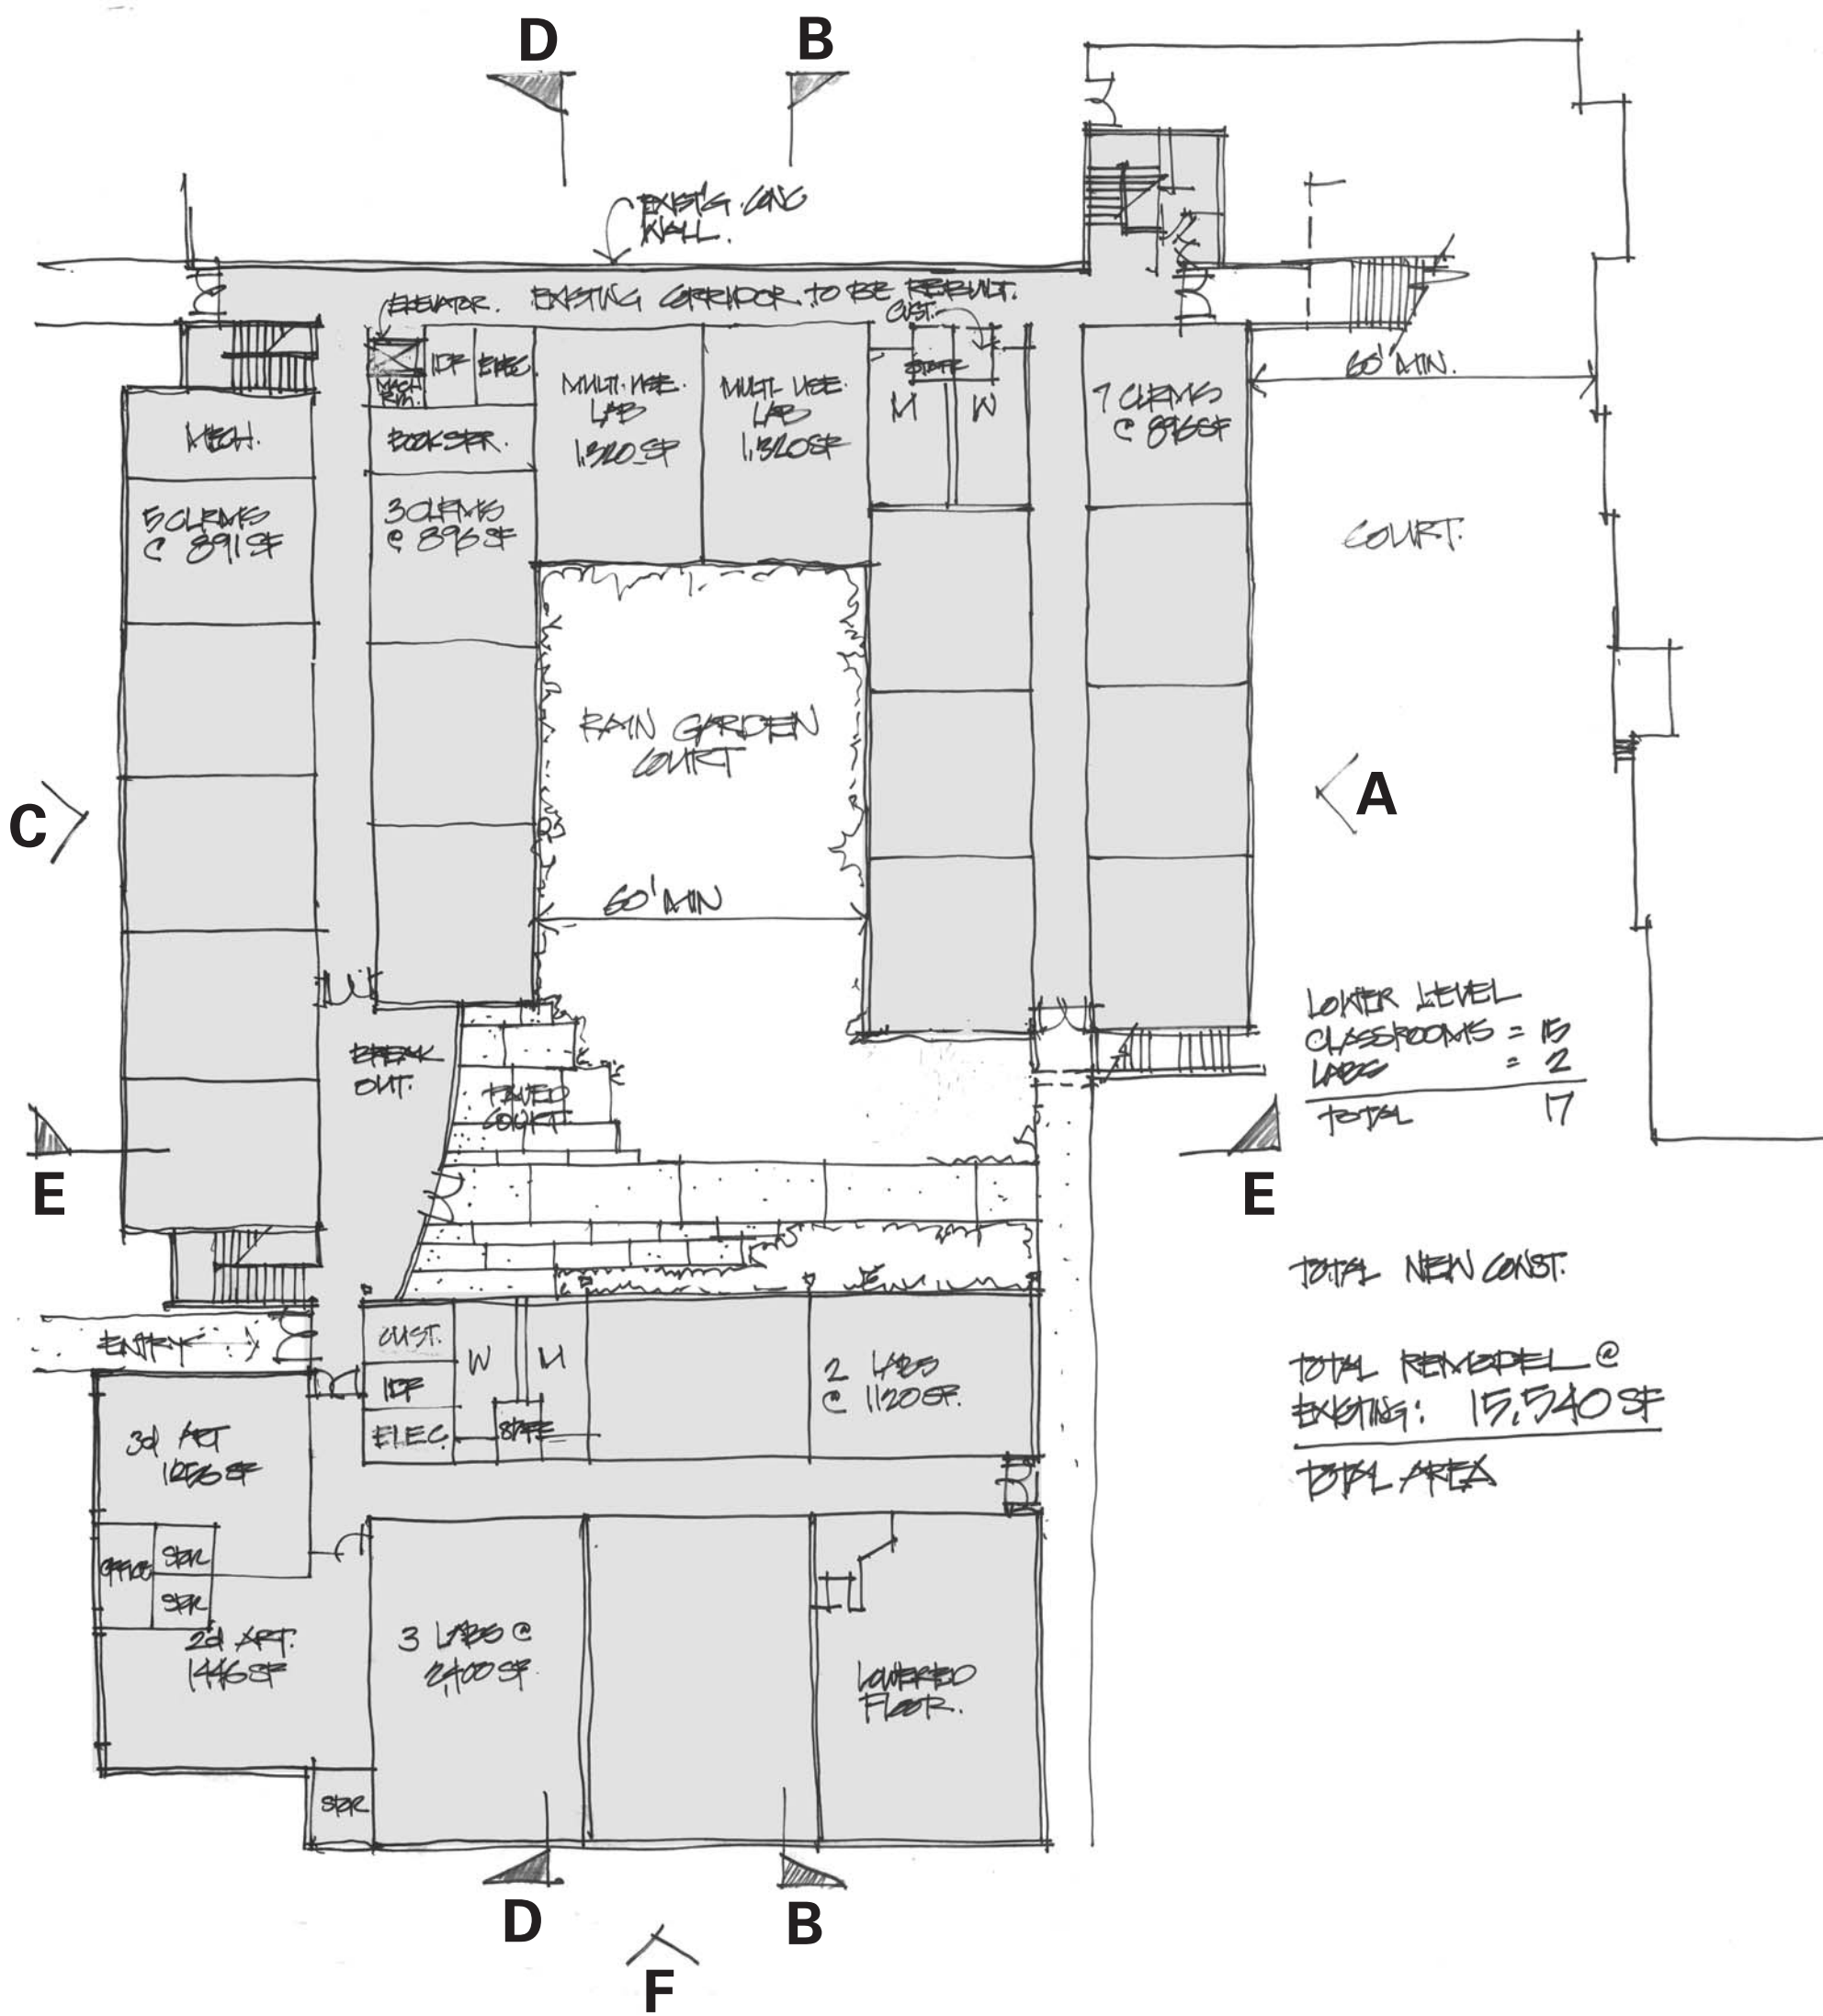


LOWER LEVEL



LIBERTY HIGH SCHOOL - PHASE B Floor Plan

March 17, 2011



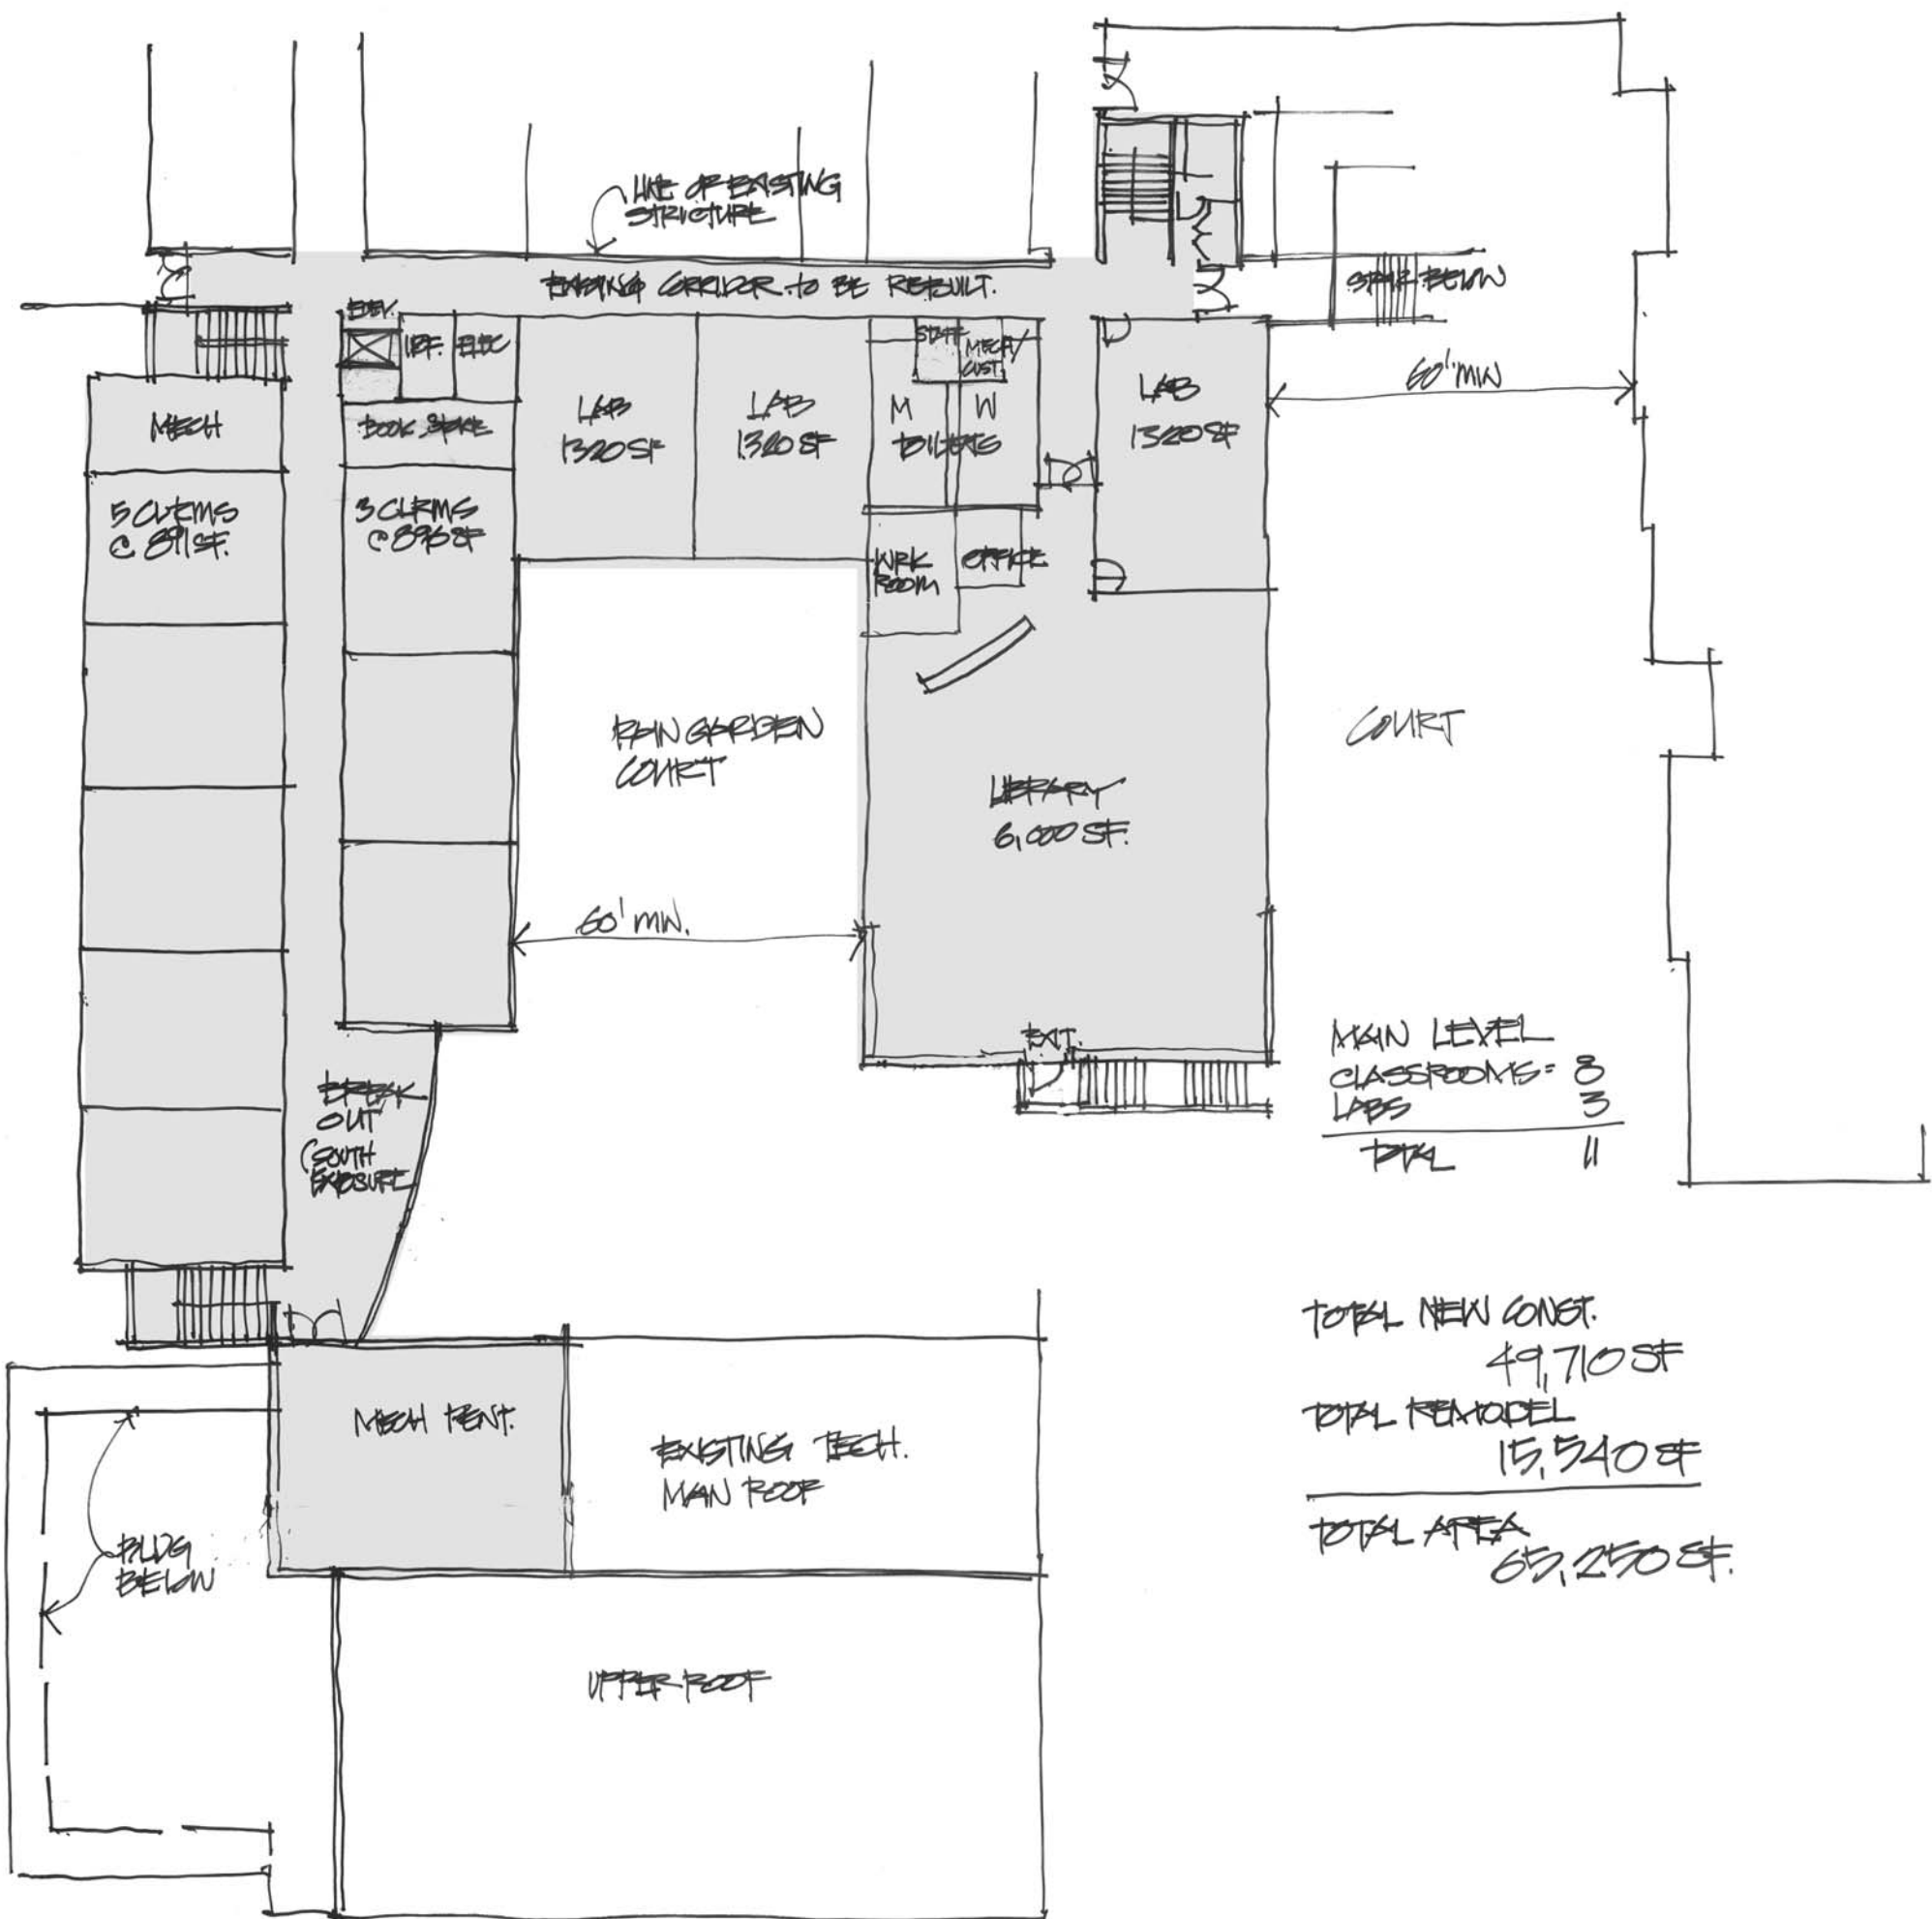


MAIN LEVEL




LIBERTY HIGH SCHOOL - PHASE B Floor Plan

March 17, 2011




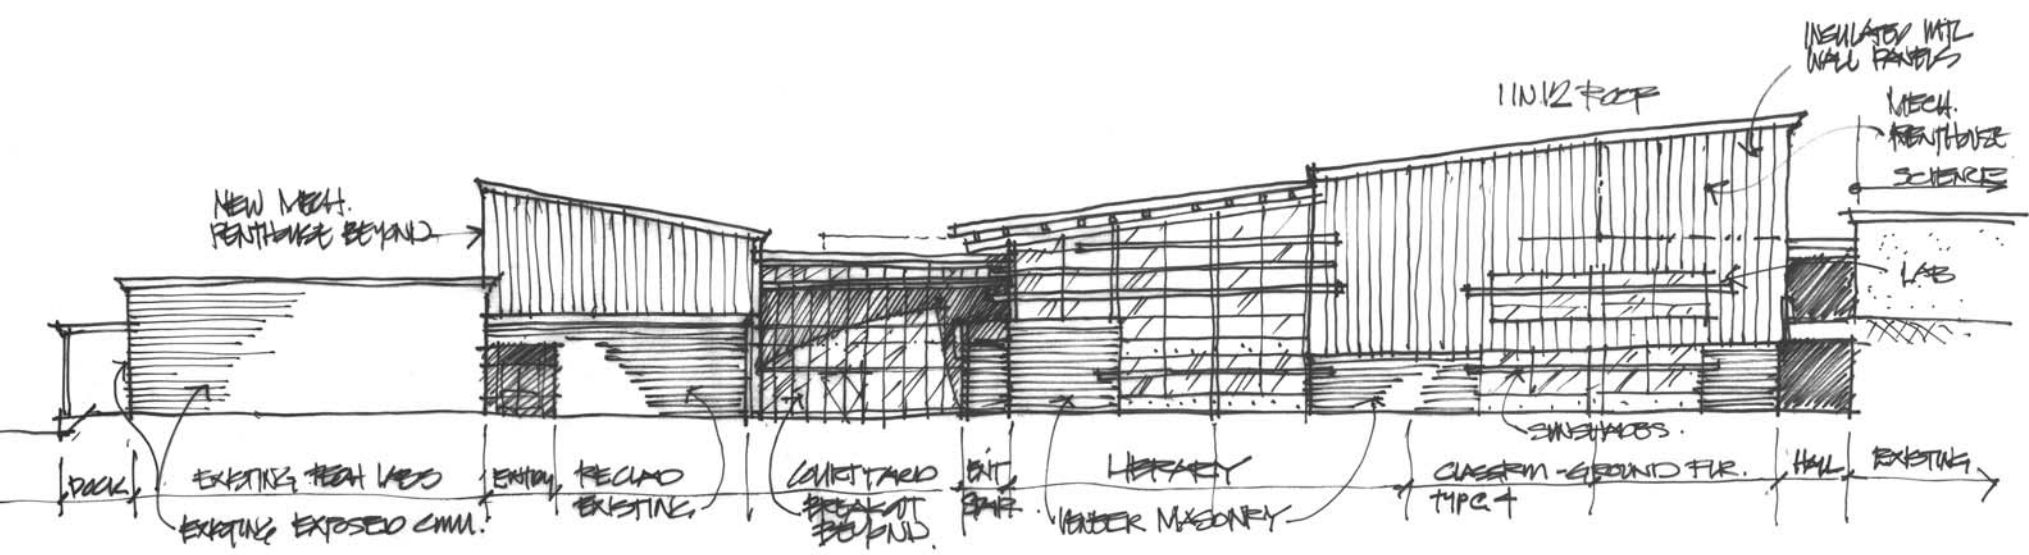


A SOUTH FACADE

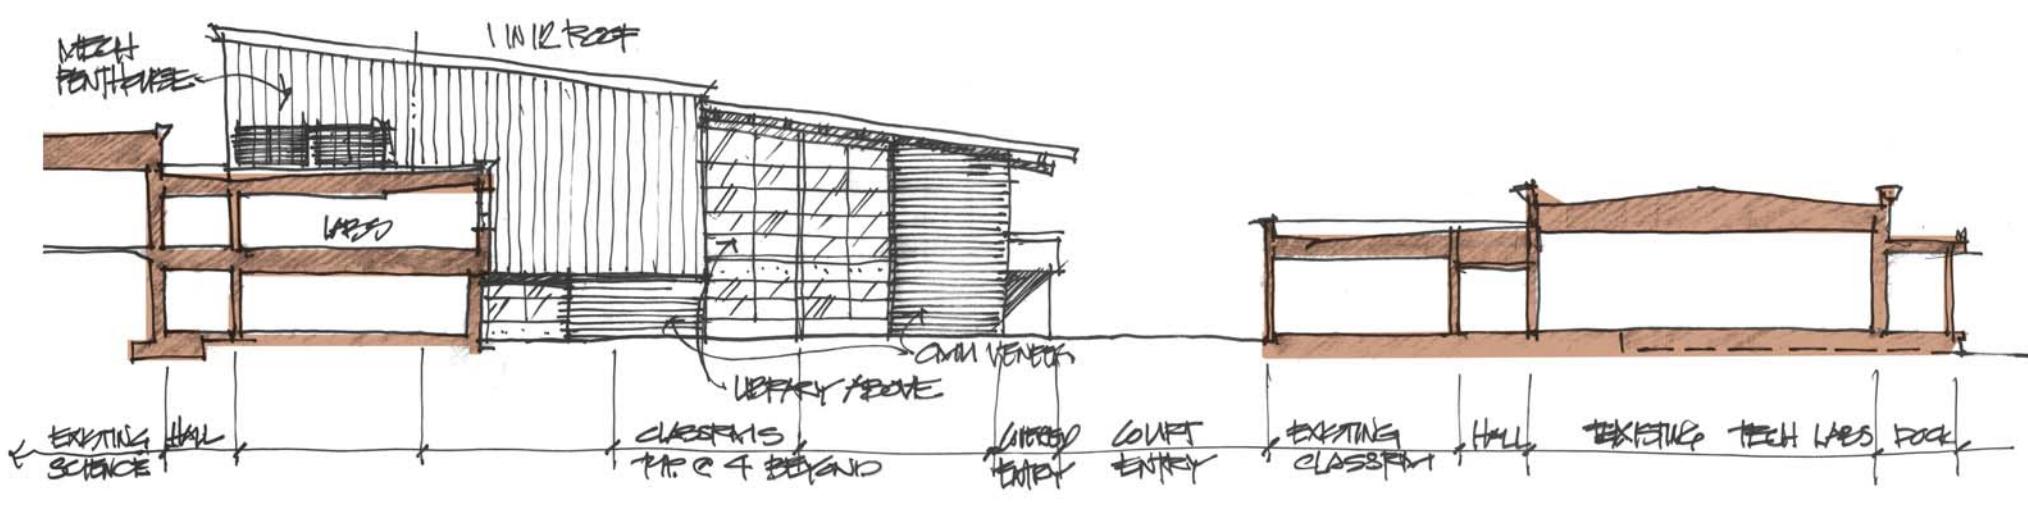


B SOUTH COURTYARD

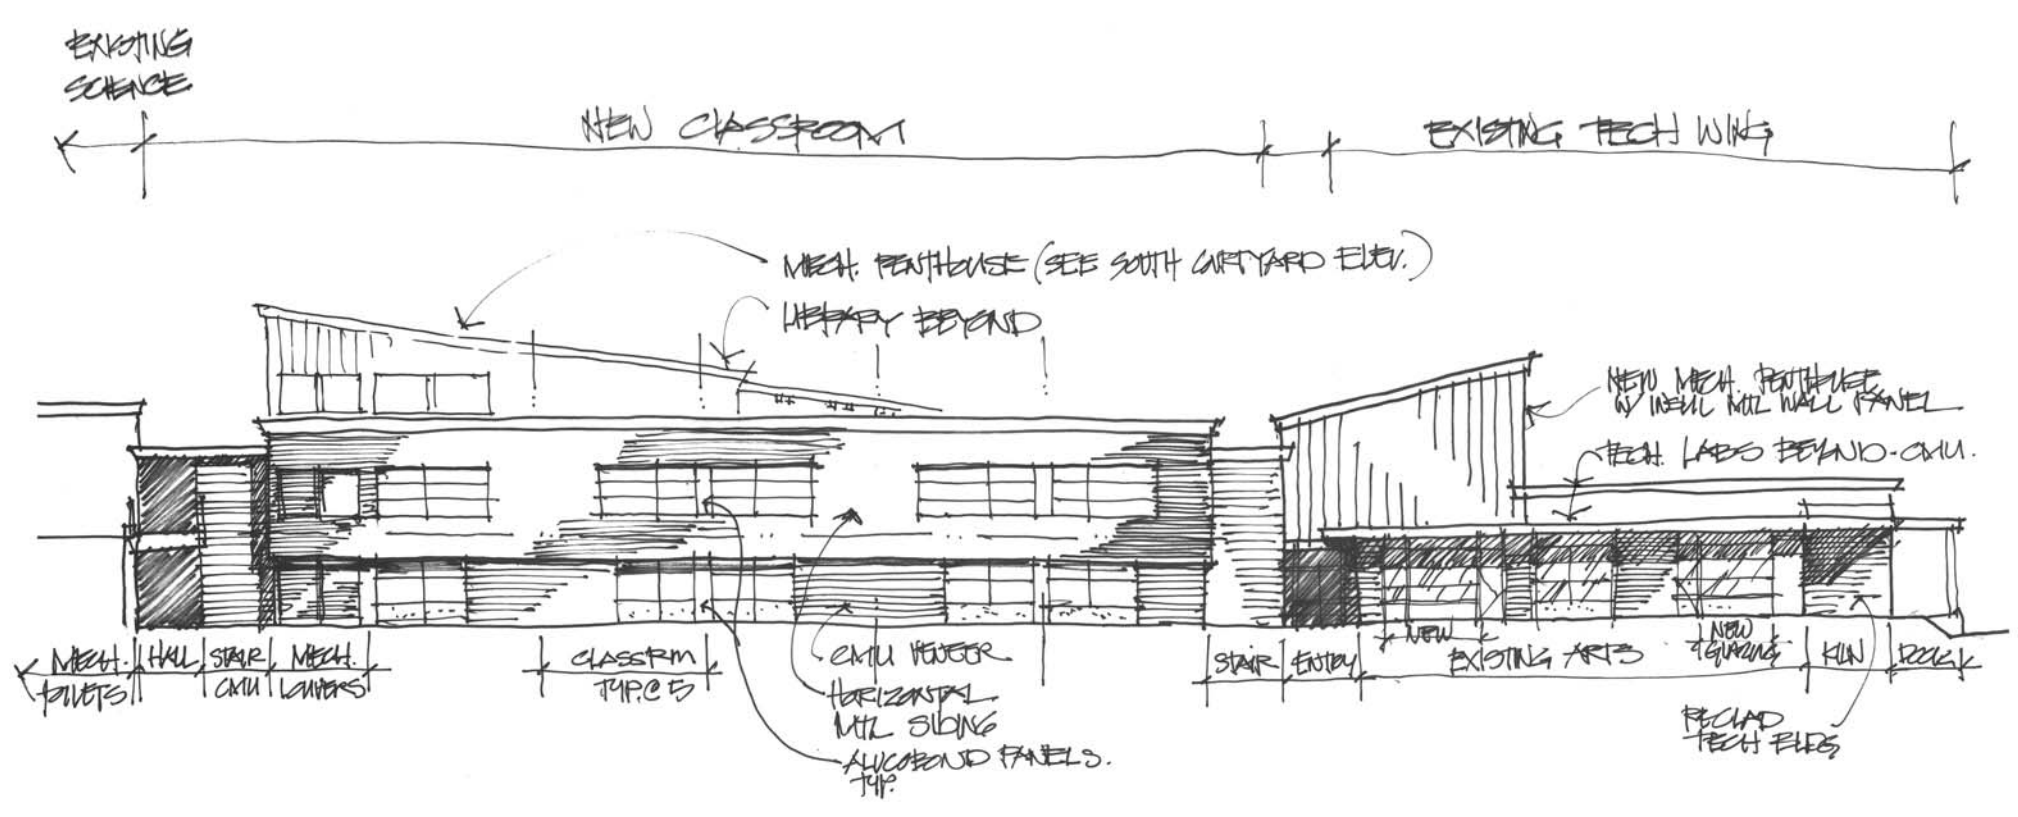


C NORTH FACADE

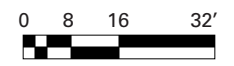


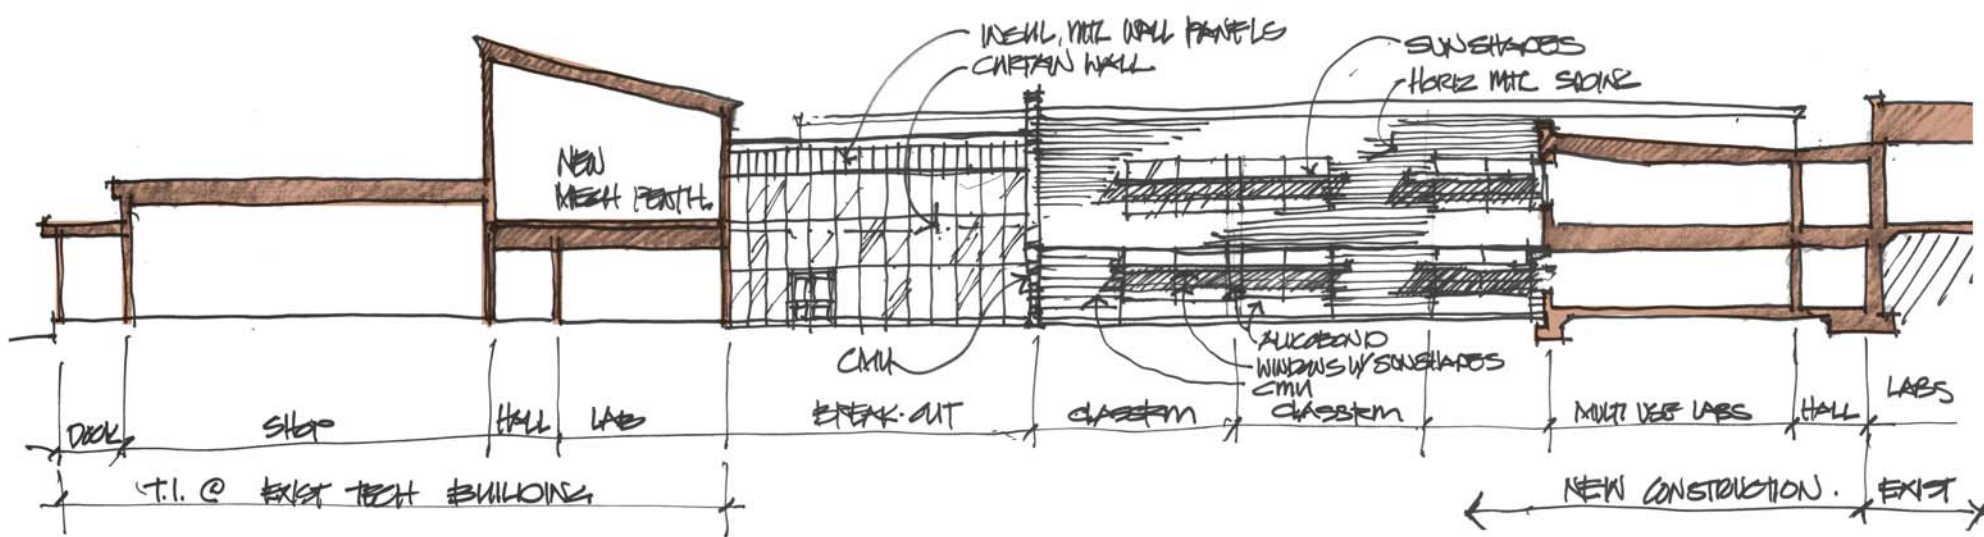

D SECTION / COURT NORTH FACADE

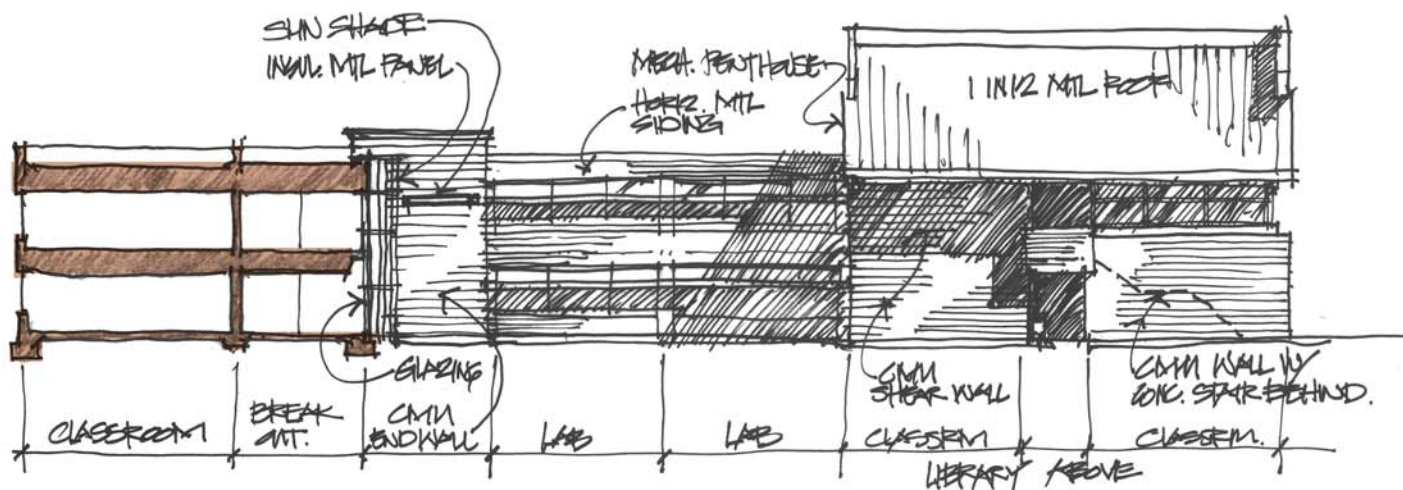

E SECTION / EAST FACADE

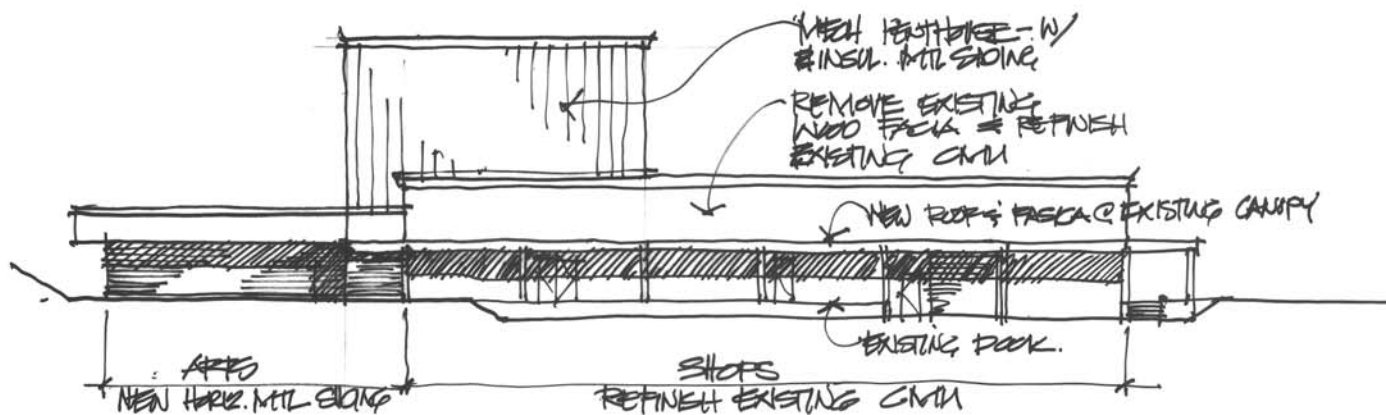

F TECH BUILDING WEST FACADE

