


CITY/TOWN  
STREET/ROUTE # OR NAME

STATE	FED. AID PROJ. NO.	SHEET NO.	TOTAL SHEETS
MA	-	8	X
PROJECT FILE NO.		XXXXXX	

CONSTRUCTION PLANS

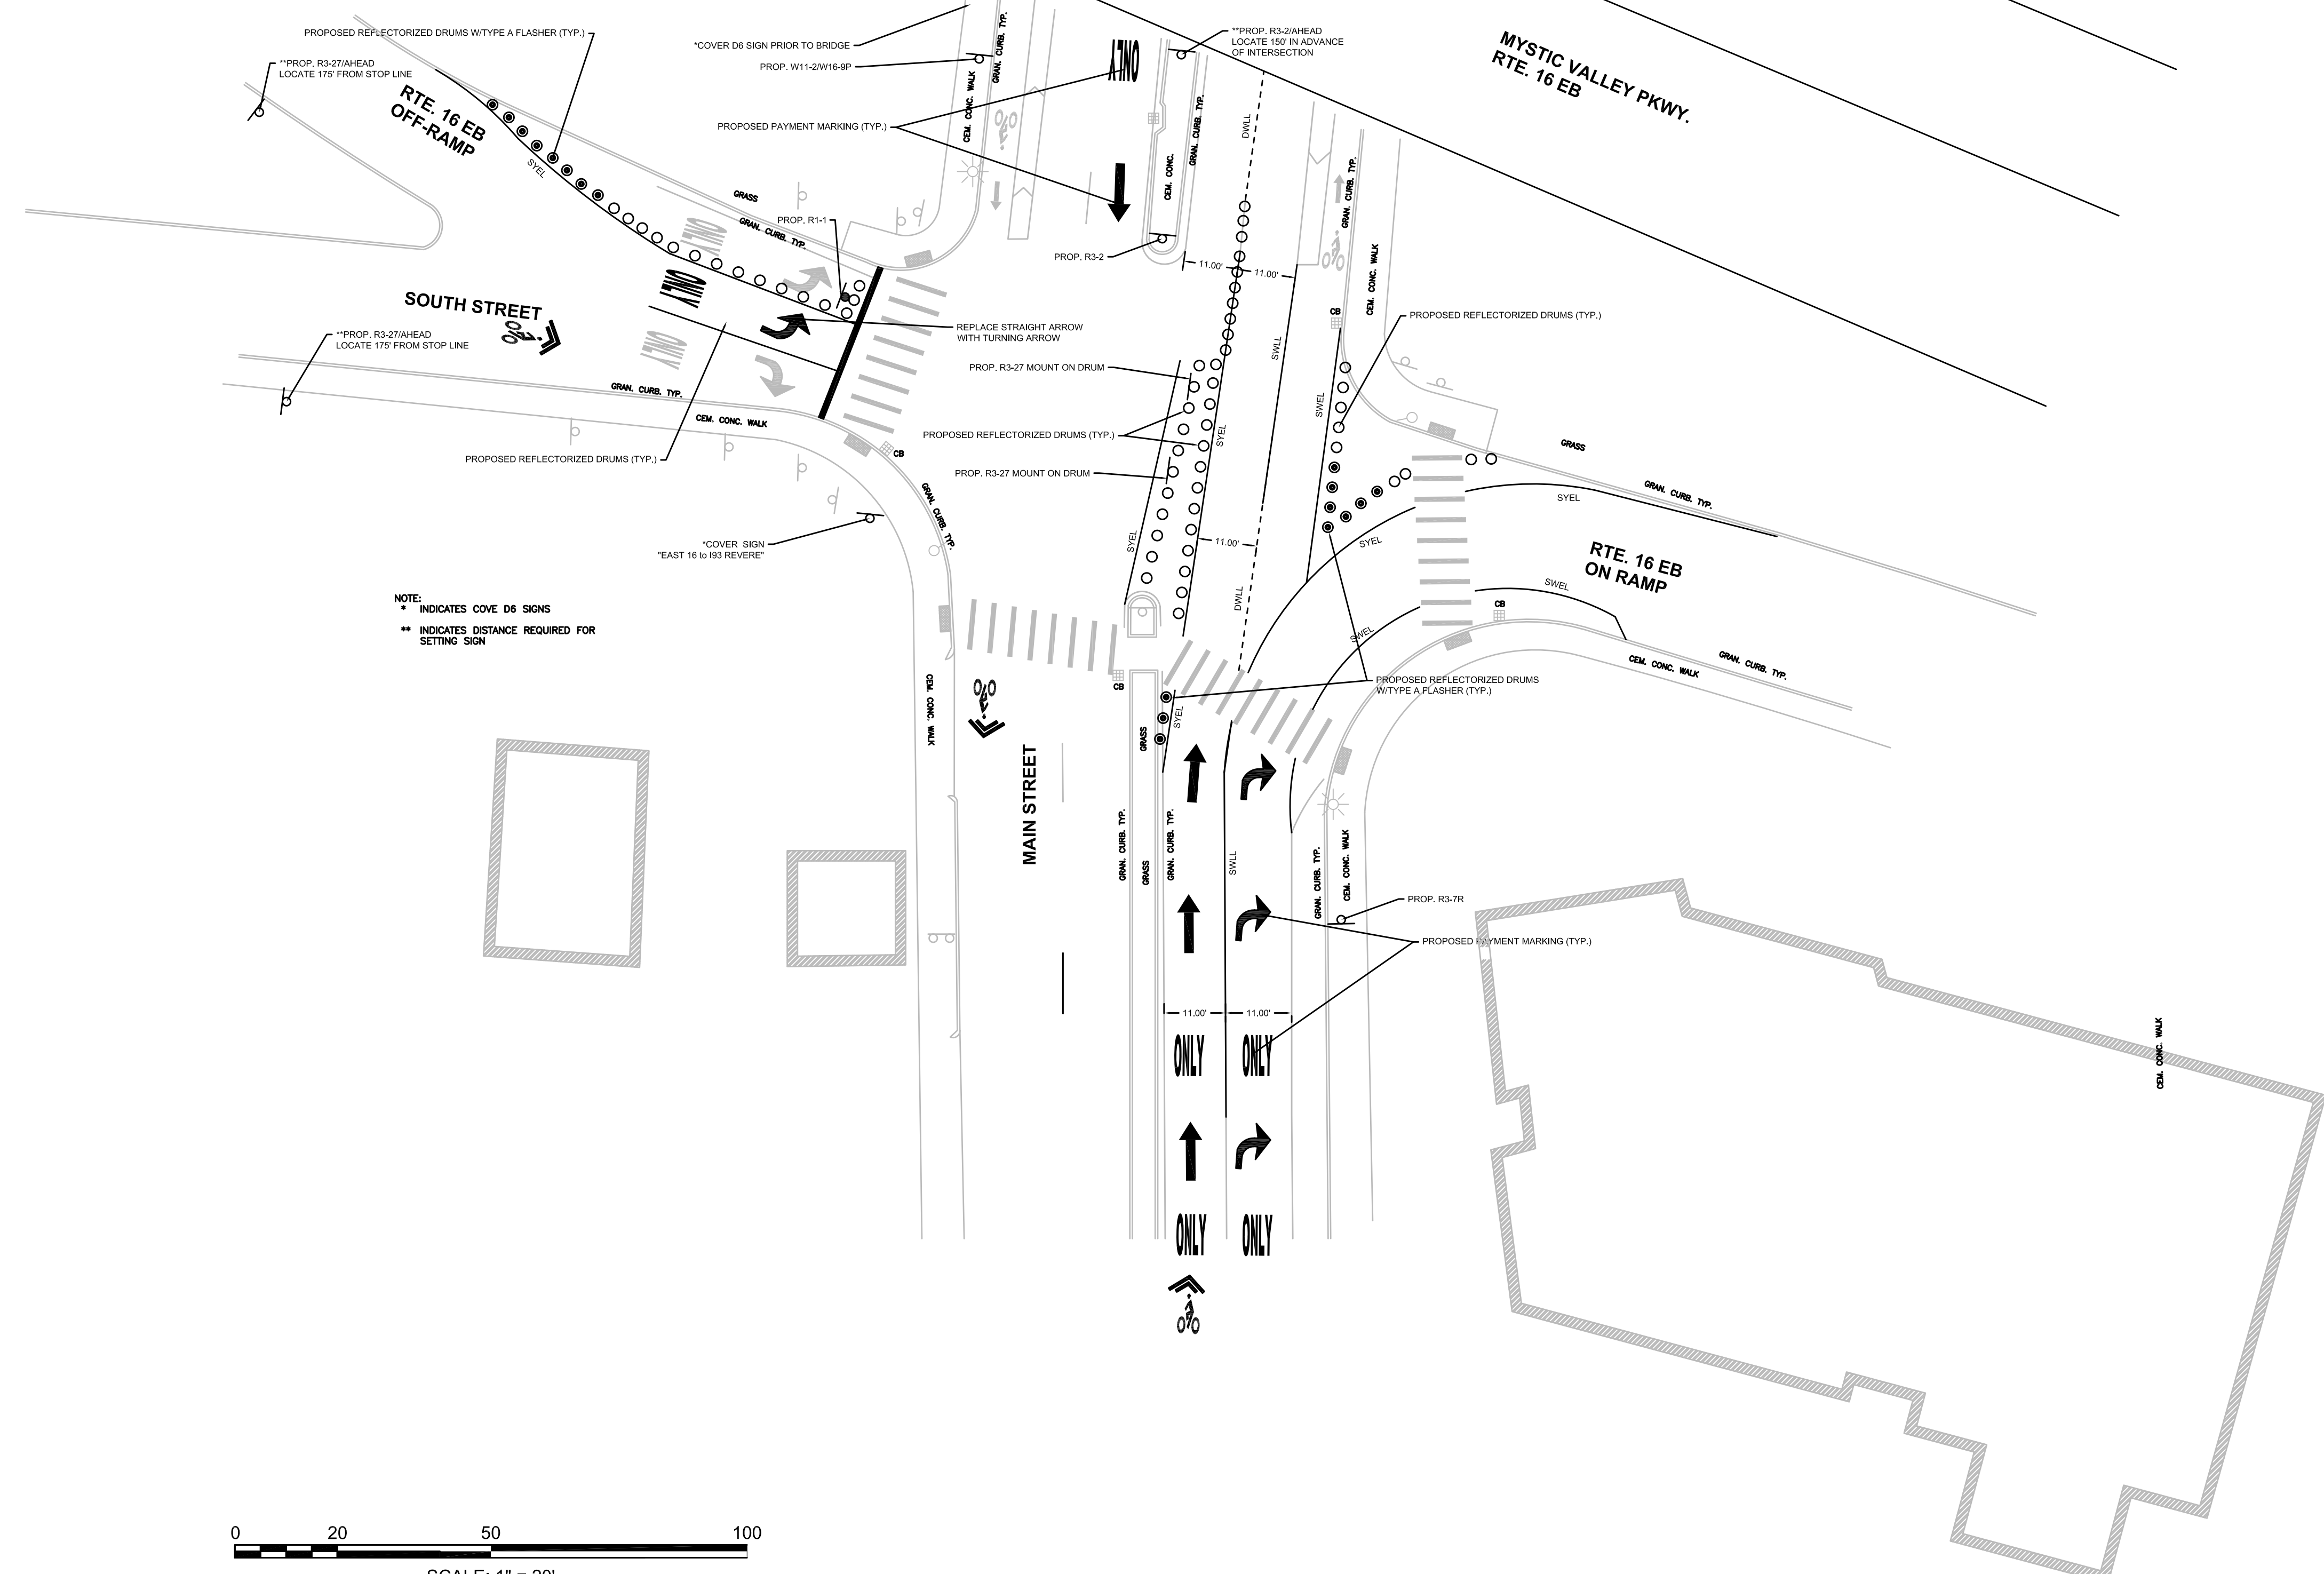

0 20 50 100  
SCALE: 1" = 20'