


**\*\*IMPORTANT NOTE FOR PAVEMENT MARKING CONTRACTOR\*\***  
 FOR MARKINGS BETWEEN MANNING AND WALNUT:  
 BIKE LANE OFFSET FROM NORTHSIDE CURB. SHOULDER  
 LINE MEASURED FROM PREVIOUS AND FOLLOWING  
 BLOCK'S 8' SHOULDER LINE. YELLOW HATCH AND  
 SHOULDER ARE VARYING WIDTH AS A RESULT.


NOTES:

1. ALL SHARROW SYMBOLS AND BIKE LANE SYMBOLS SHALL HAVE THE DIMENSIONS SPECIFIED PER THE MUTCD DETAIL SHOWN HERE.
2. ALL SHARROW AND BIKE LANE SYMBOLS SHALL HAVE A GREEN BOX PAINTED 'UNDER' THE SYMBOL EXTENDING OUT 6 IN ON EITHER SIDE.
3. ALL SHARROW SYMBOLS AND BIKE LANE SYMBOLS SHOULD BE LOCATED IN THE CENTER OF THE LANE UNLESS OTHERWISE MARKED IN THE FIELD.
4. ALL MEASUREMENTS IN FEET UNLESS OTHERWISE NOTED.

BIKE SYMBOL QTY. (THIS HALF SHT., WITHIN MATCH LINE) = 2  
 SHARROW SYMBOL QTY. (THIS HALF SHT., WITHIN MATCH LINE) = 2

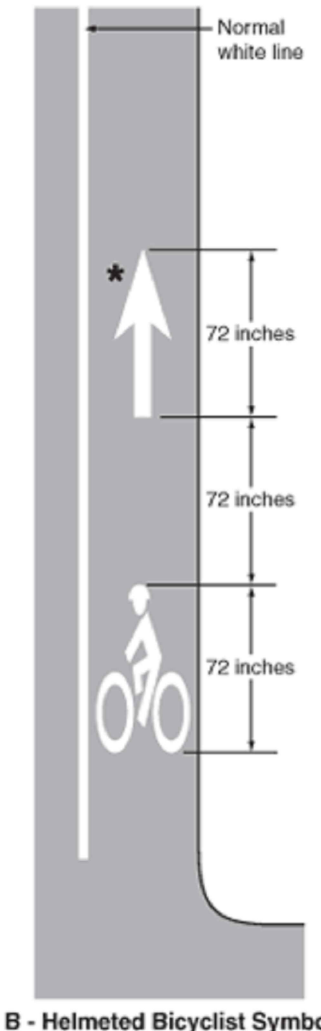

B - Helmeted Bicyclist Symbol

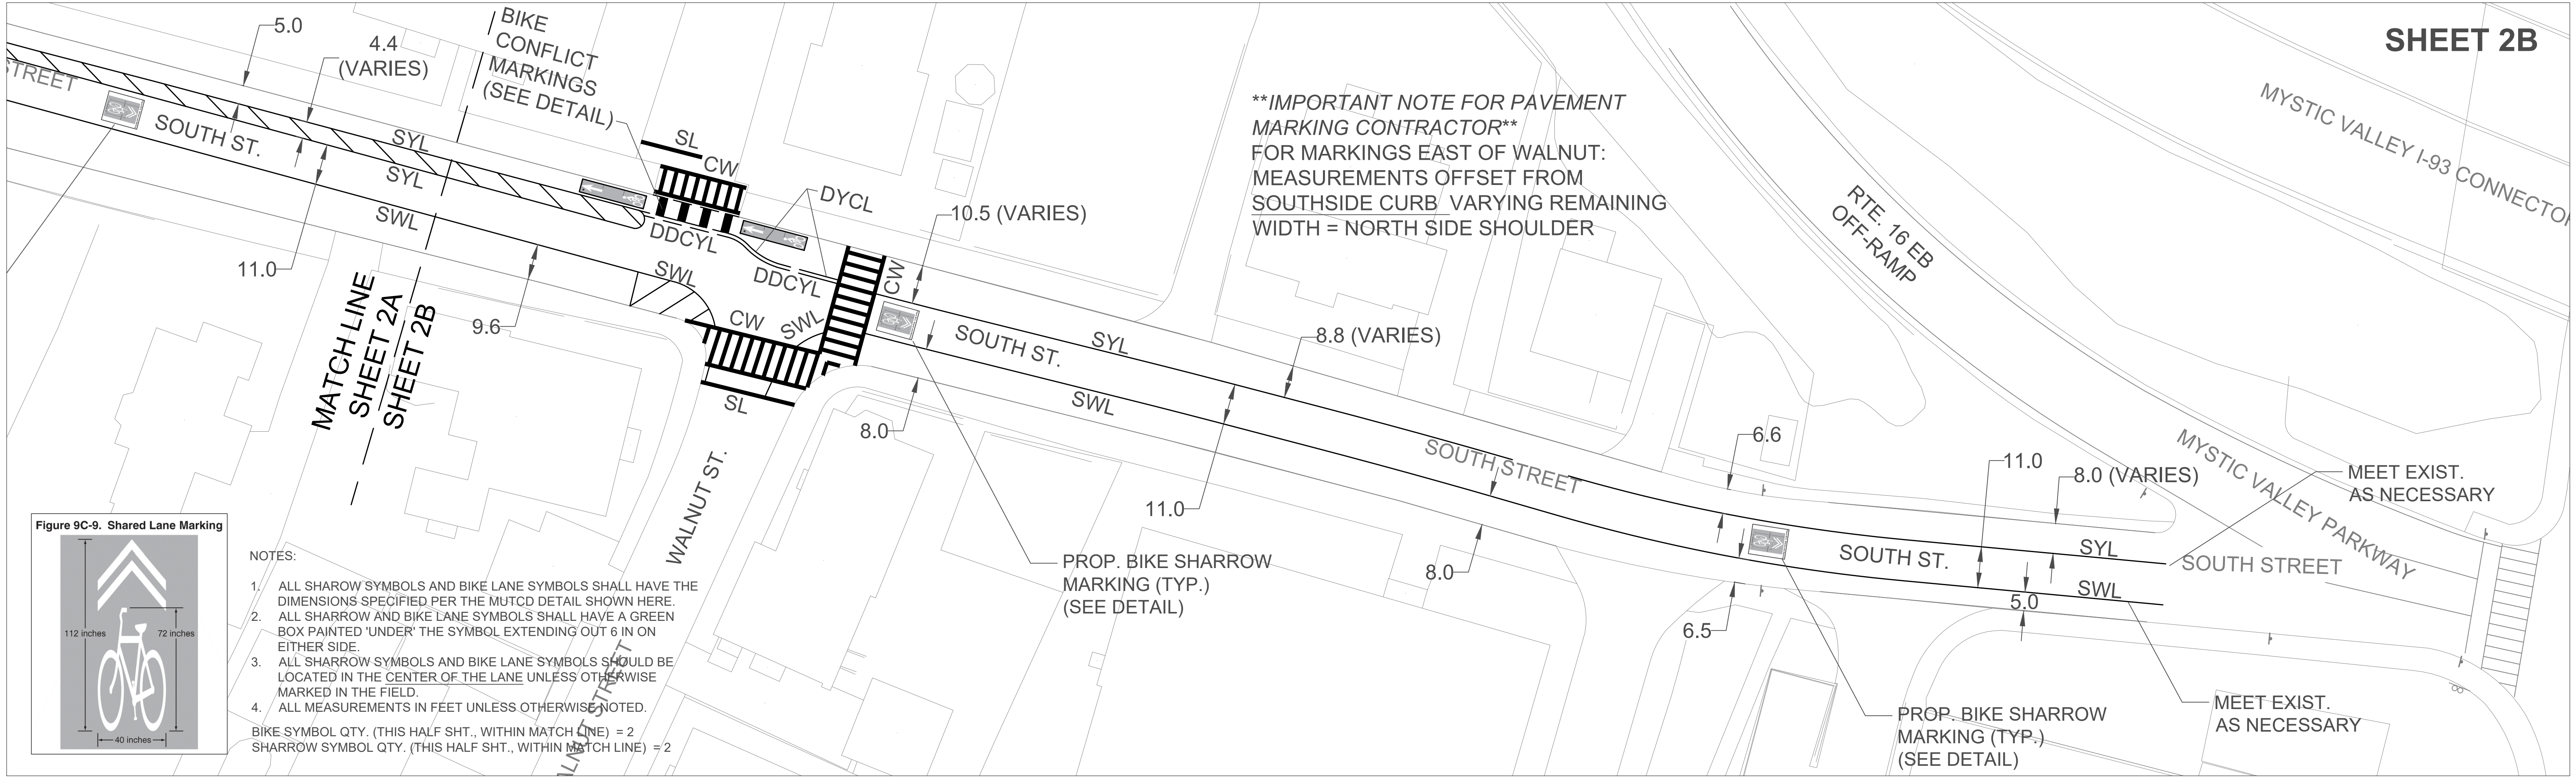

**\*\*IMPORTANT NOTE FOR PAVEMENT MARKING CONTRACTOR\*\***  
 FOR MARKINGS EAST OF WALNUT:  
 MEASUREMENTS OFFSET FROM  
 SOUTHSIDE CURB VARYING REMAINING  
 WIDTH = NORTH SIDE SHOULDER

NOTES:

1. ALL SHARROW SYMBOLS AND BIKE LANE SYMBOLS SHALL HAVE THE DIMENSIONS SPECIFIED PER THE MUTCD DETAIL SHOWN HERE.
2. ALL SHARROW AND BIKE LANE SYMBOLS SHALL HAVE A GREEN BOX PAINTED 'UNDER' THE SYMBOL EXTENDING OUT 6 IN ON EITHER SIDE.
3. ALL SHARROW SYMBOLS AND BIKE LANE SYMBOLS SHOULD BE LOCATED IN THE CENTER OF THE LANE UNLESS OTHERWISE MARKED IN THE FIELD.
4. ALL MEASUREMENTS IN FEET UNLESS OTHERWISE NOTED.

BIKE SYMBOL QTY. (THIS HALF SHT., WITHIN MATCH LINE) = 2  
 SHARROW SYMBOL QTY. (THIS HALF SHT., WITHIN MATCH LINE) = 2

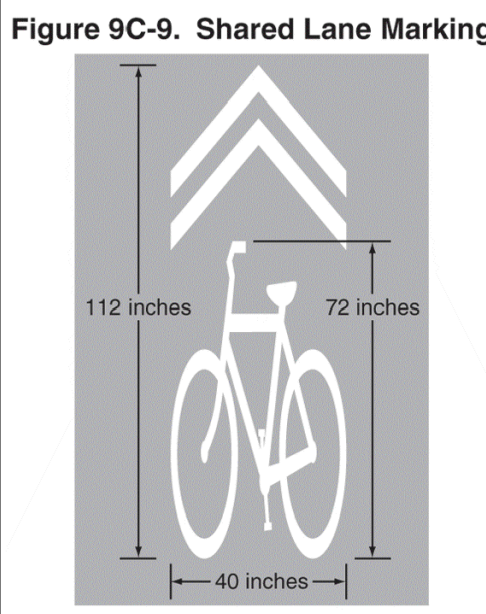


Figure 9C-9. Shared Lane Marking