






- Administration & Guidance
- Building Services
- Circulation
- Family & Consumer Science
- Fine Art
- Food Service
- General Class Roomss/Suite/Tenant/Court Room
- Industrial Tech
- Lobby/Commons
- Media Center/Lounge/Detention
- Music
- Performing Arts/Meeting Room/Day Room
- Physical Ed
- Special Ed
- Toilets

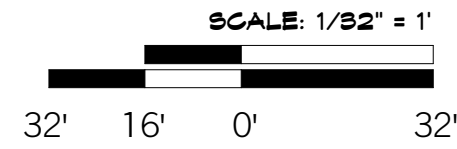

SD DD CD

King - Elementary - Level 1



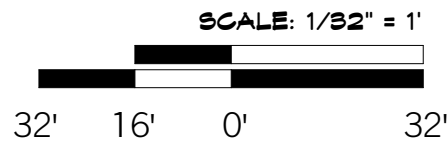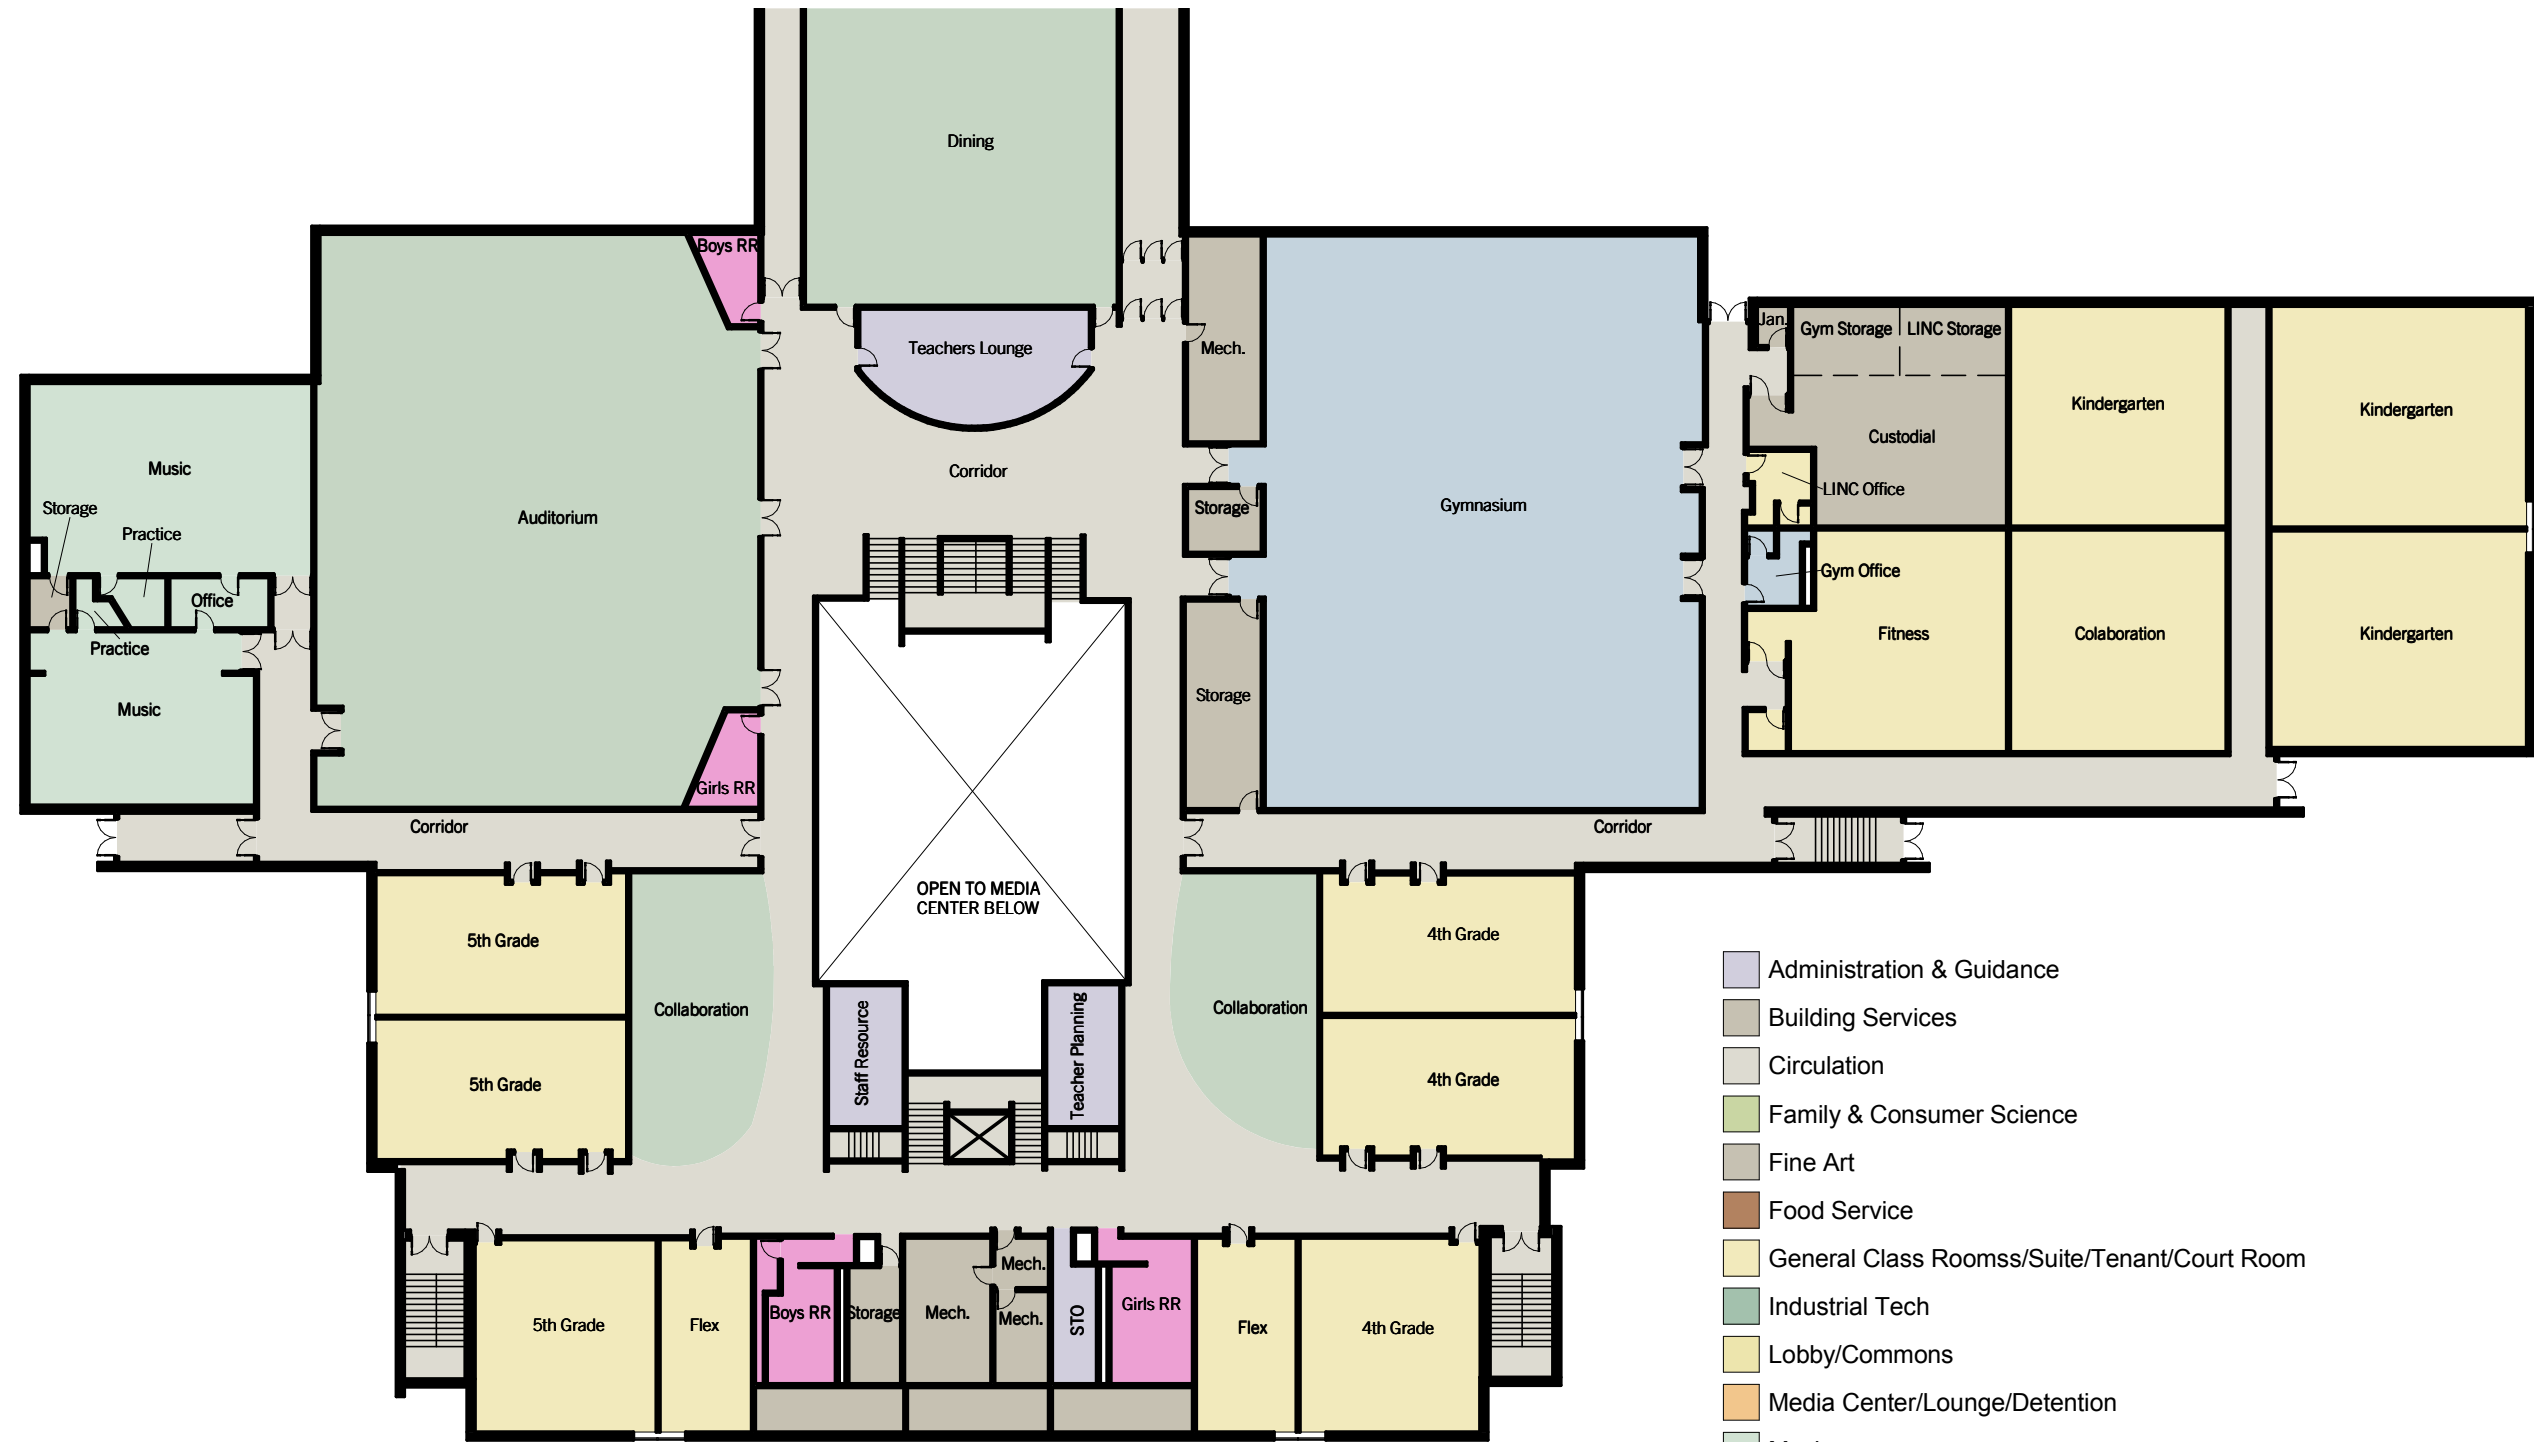


SD DD CD

King - Elementary - Level 2






- Administration & Guidance
- Building Services
- Circulation
- Family & Consumer Science
- Fine Art
- Food Service
- General Class Rooms/Suite/Tenant/Court Room
- Industrial Tech
- Lobby/Commons
- Media Center/Lounge/Detention
- Music
- Performing Arts/Meeting Room/Day Room
- Physical Ed
- Special Ed
- Toilets

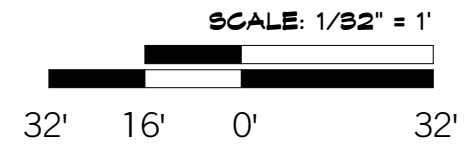


SD DD CD

King - Elementary - Level 3



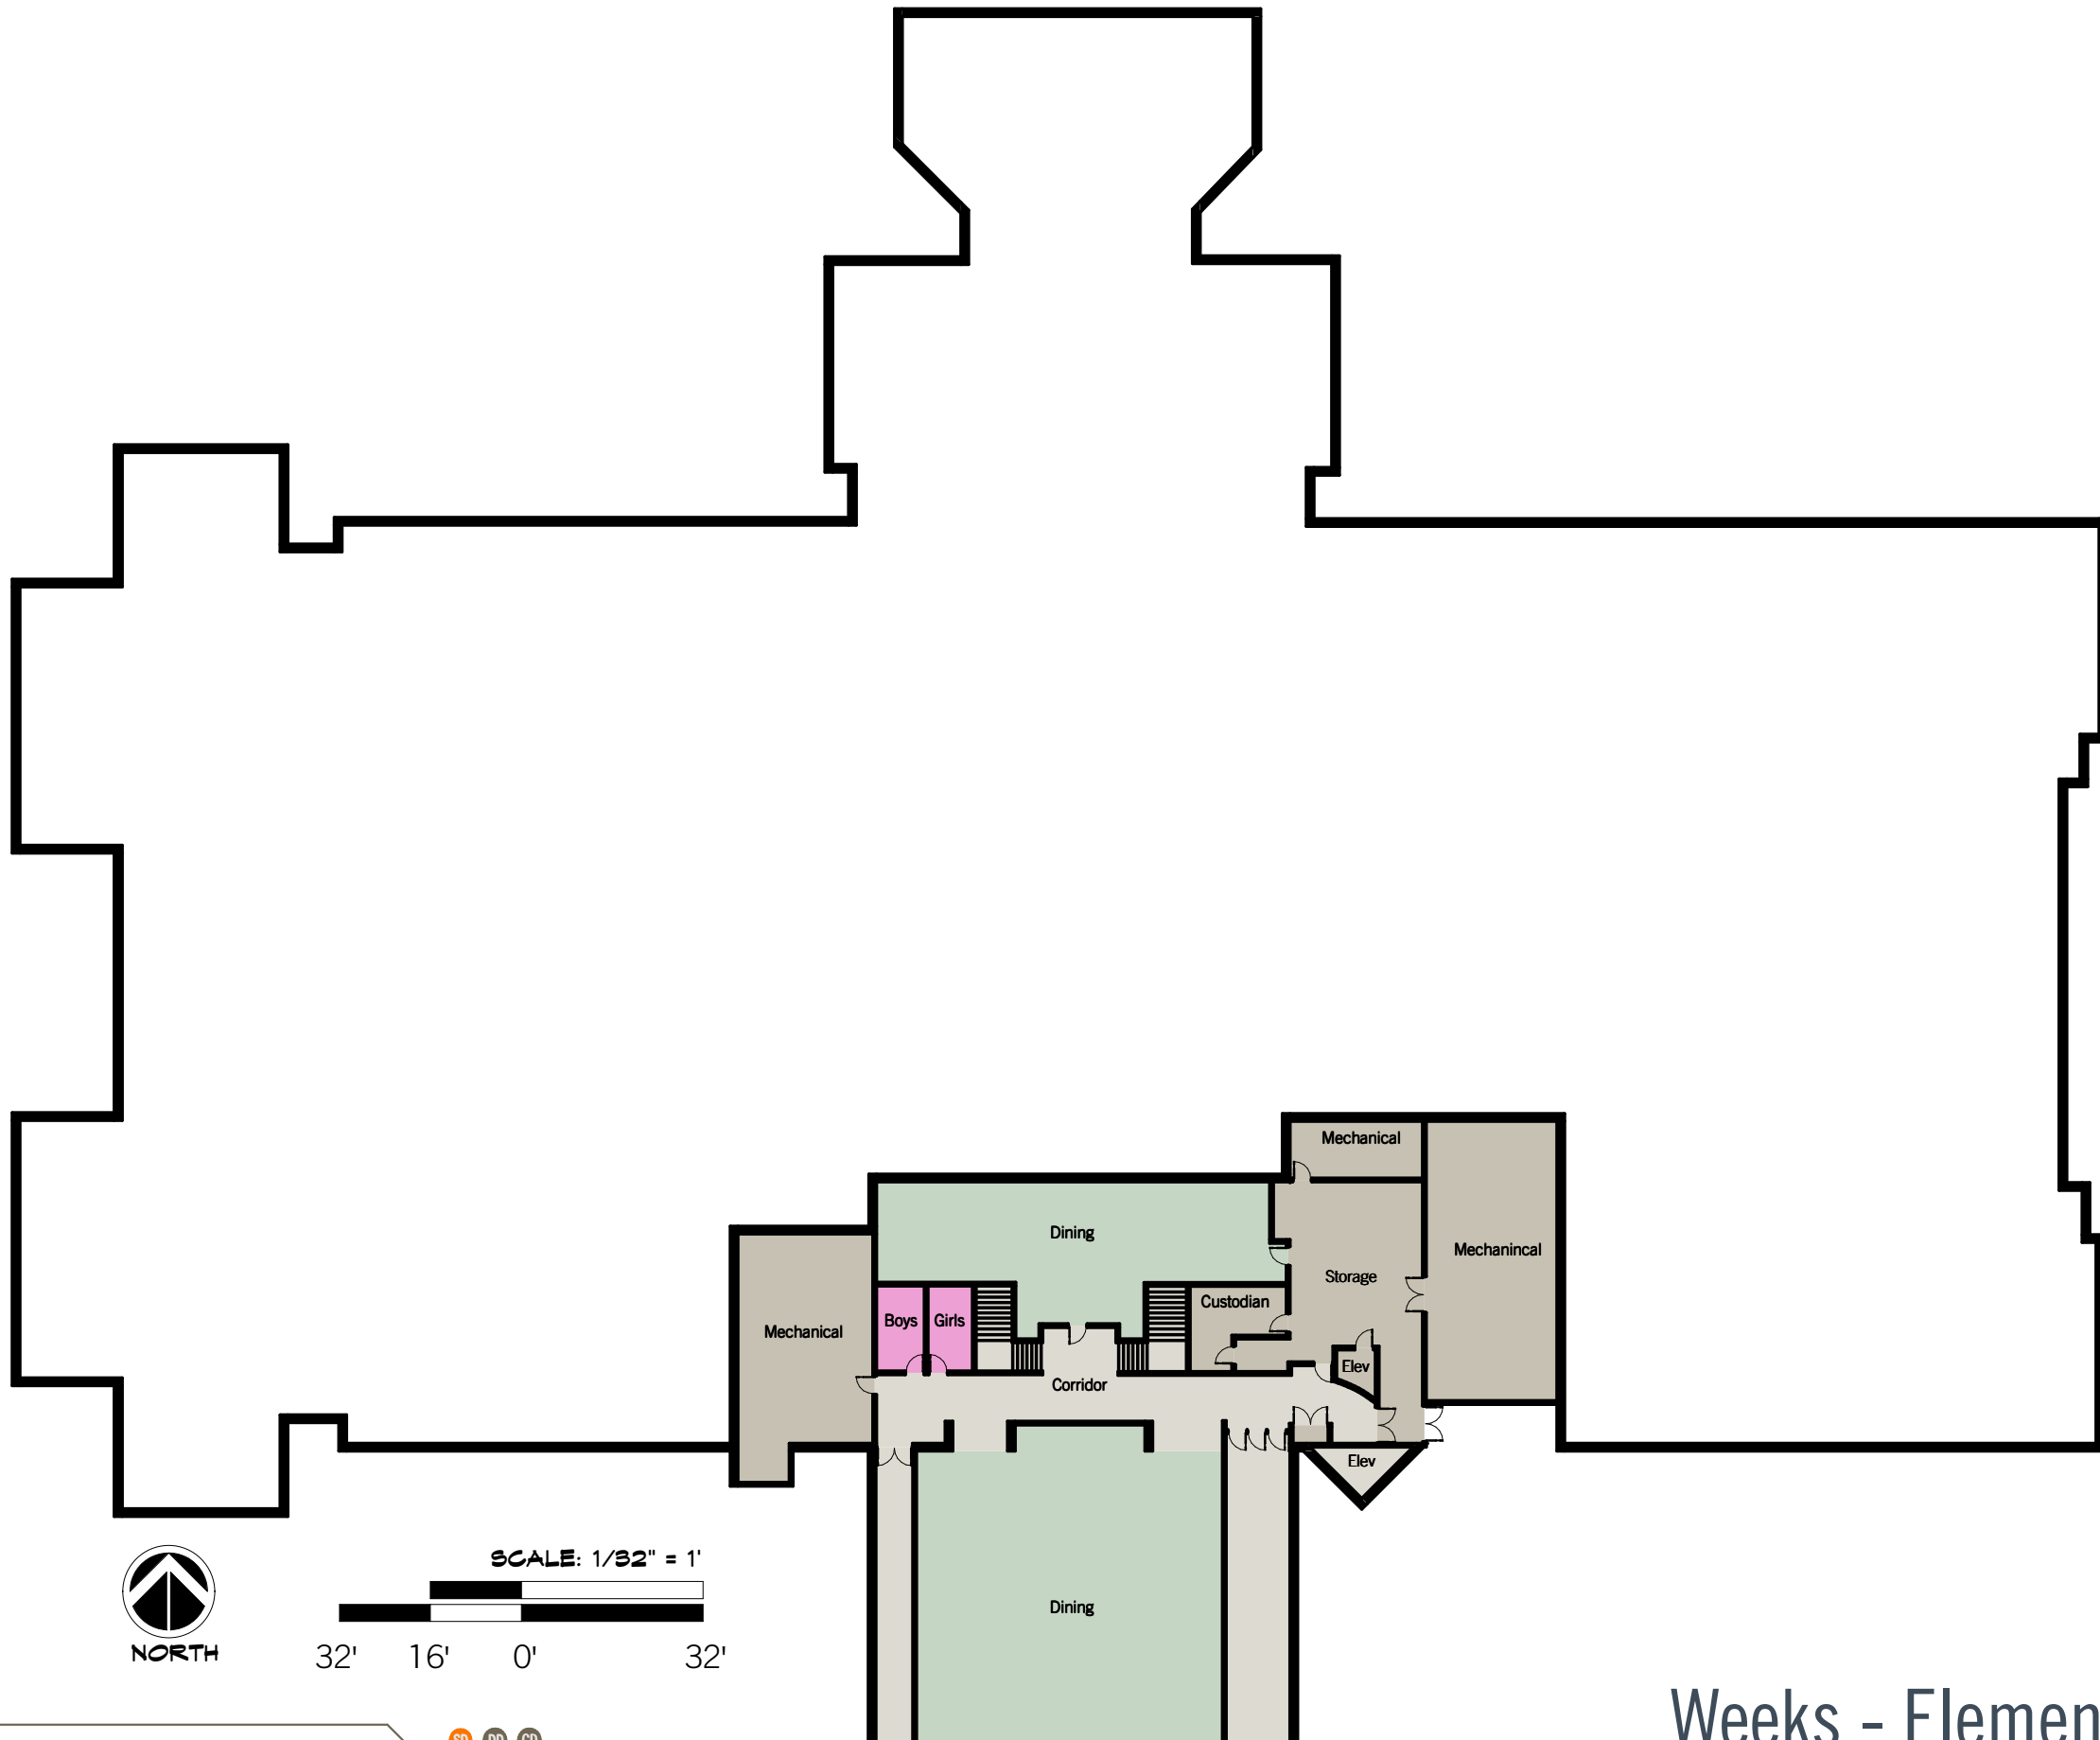


- Administration & Guidance
- Building Services
- Circulation
- Family & Consumer Science
- Fine Art
- Food Service
- General Class Roomss/Suite/Tenant/Court Room
- Industrial Tech
- Lobby/Commons
- Media Center/Lounge/Detention
- Music
- Performing Arts/Meeting Room/Day Room
- Physical Ed
- Special Ed
- Toilets

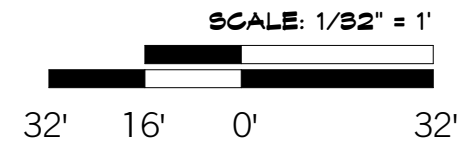

SD DD CD

Weeks - Elementary - Level 1



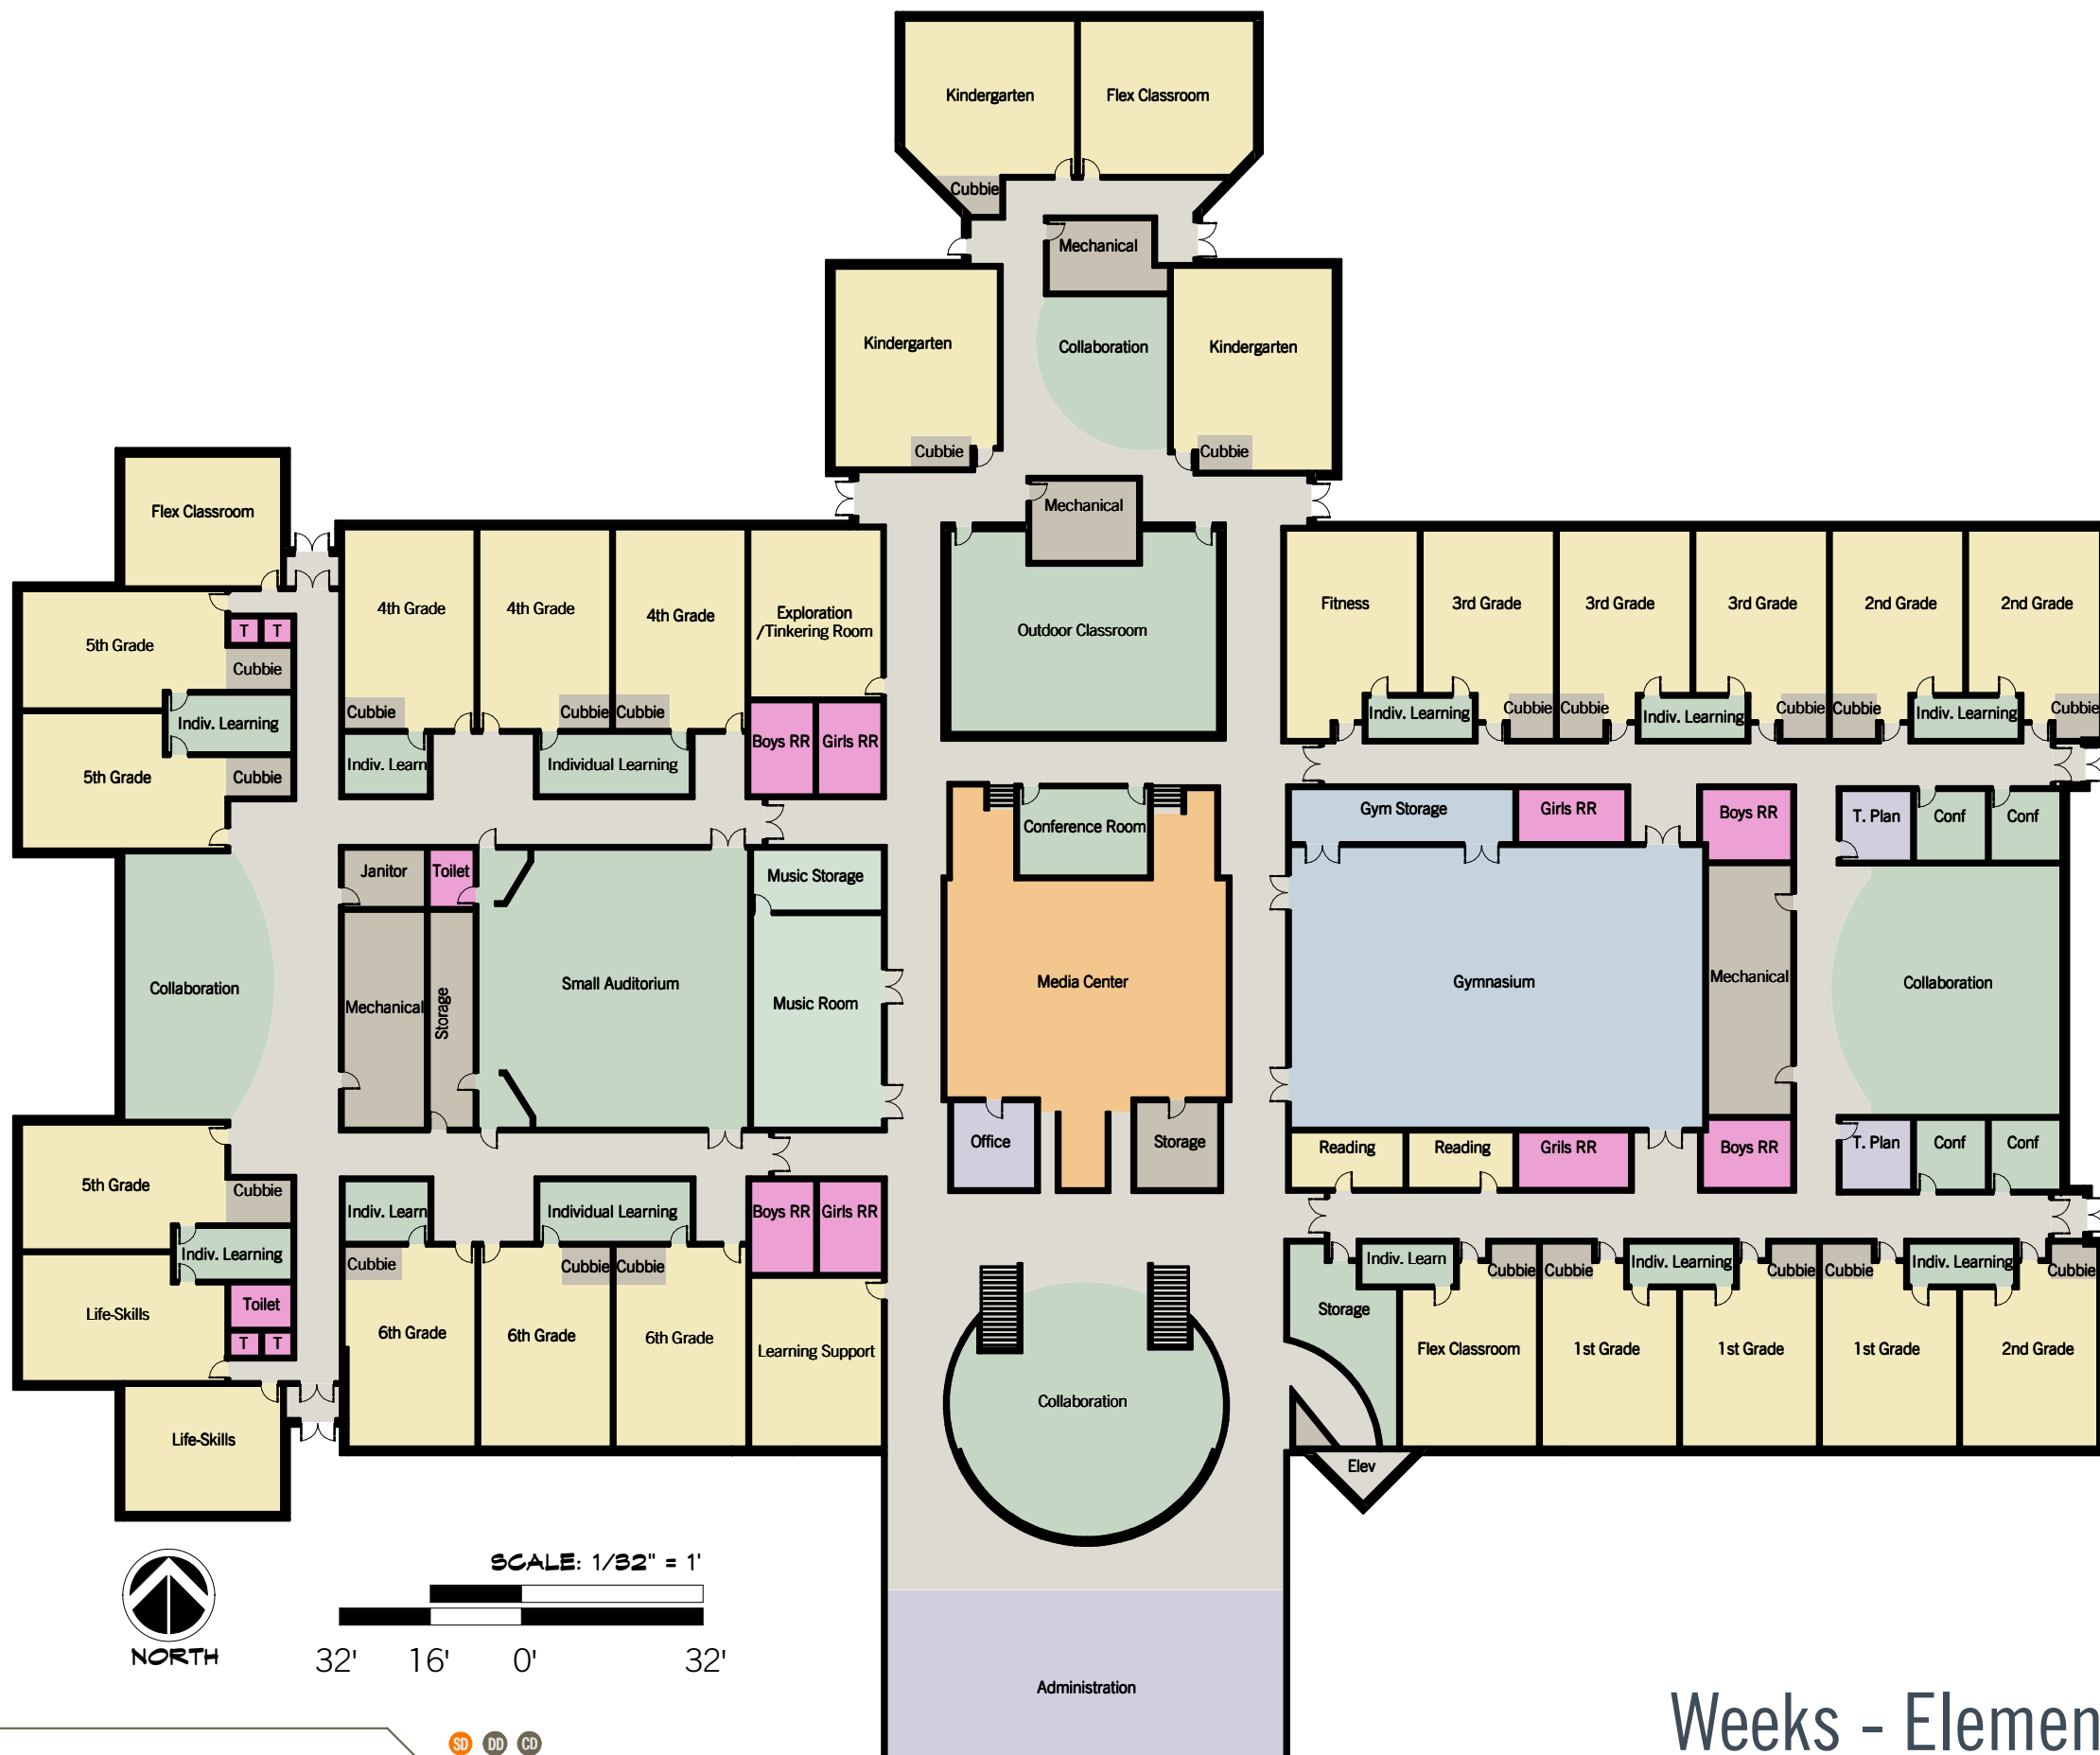

- Administration & Guidance
- Building Services
- Circulation
- Family & Consumer Science
- Fine Art
- Food Service
- General Class Rooms/Suite/Tenant/Court Room
- Industrial Tech
- Lobby/Commons
- Media Center/Lounge/Detention
- Music
- Performing Arts/Meeting Room/Day Room
- Physical Ed
- Special Ed
- Toilets




SCALE: 1/32" = 1'
 32' 16' 0' 32'


SD DD CD

Weeks - Elementary - Level 2



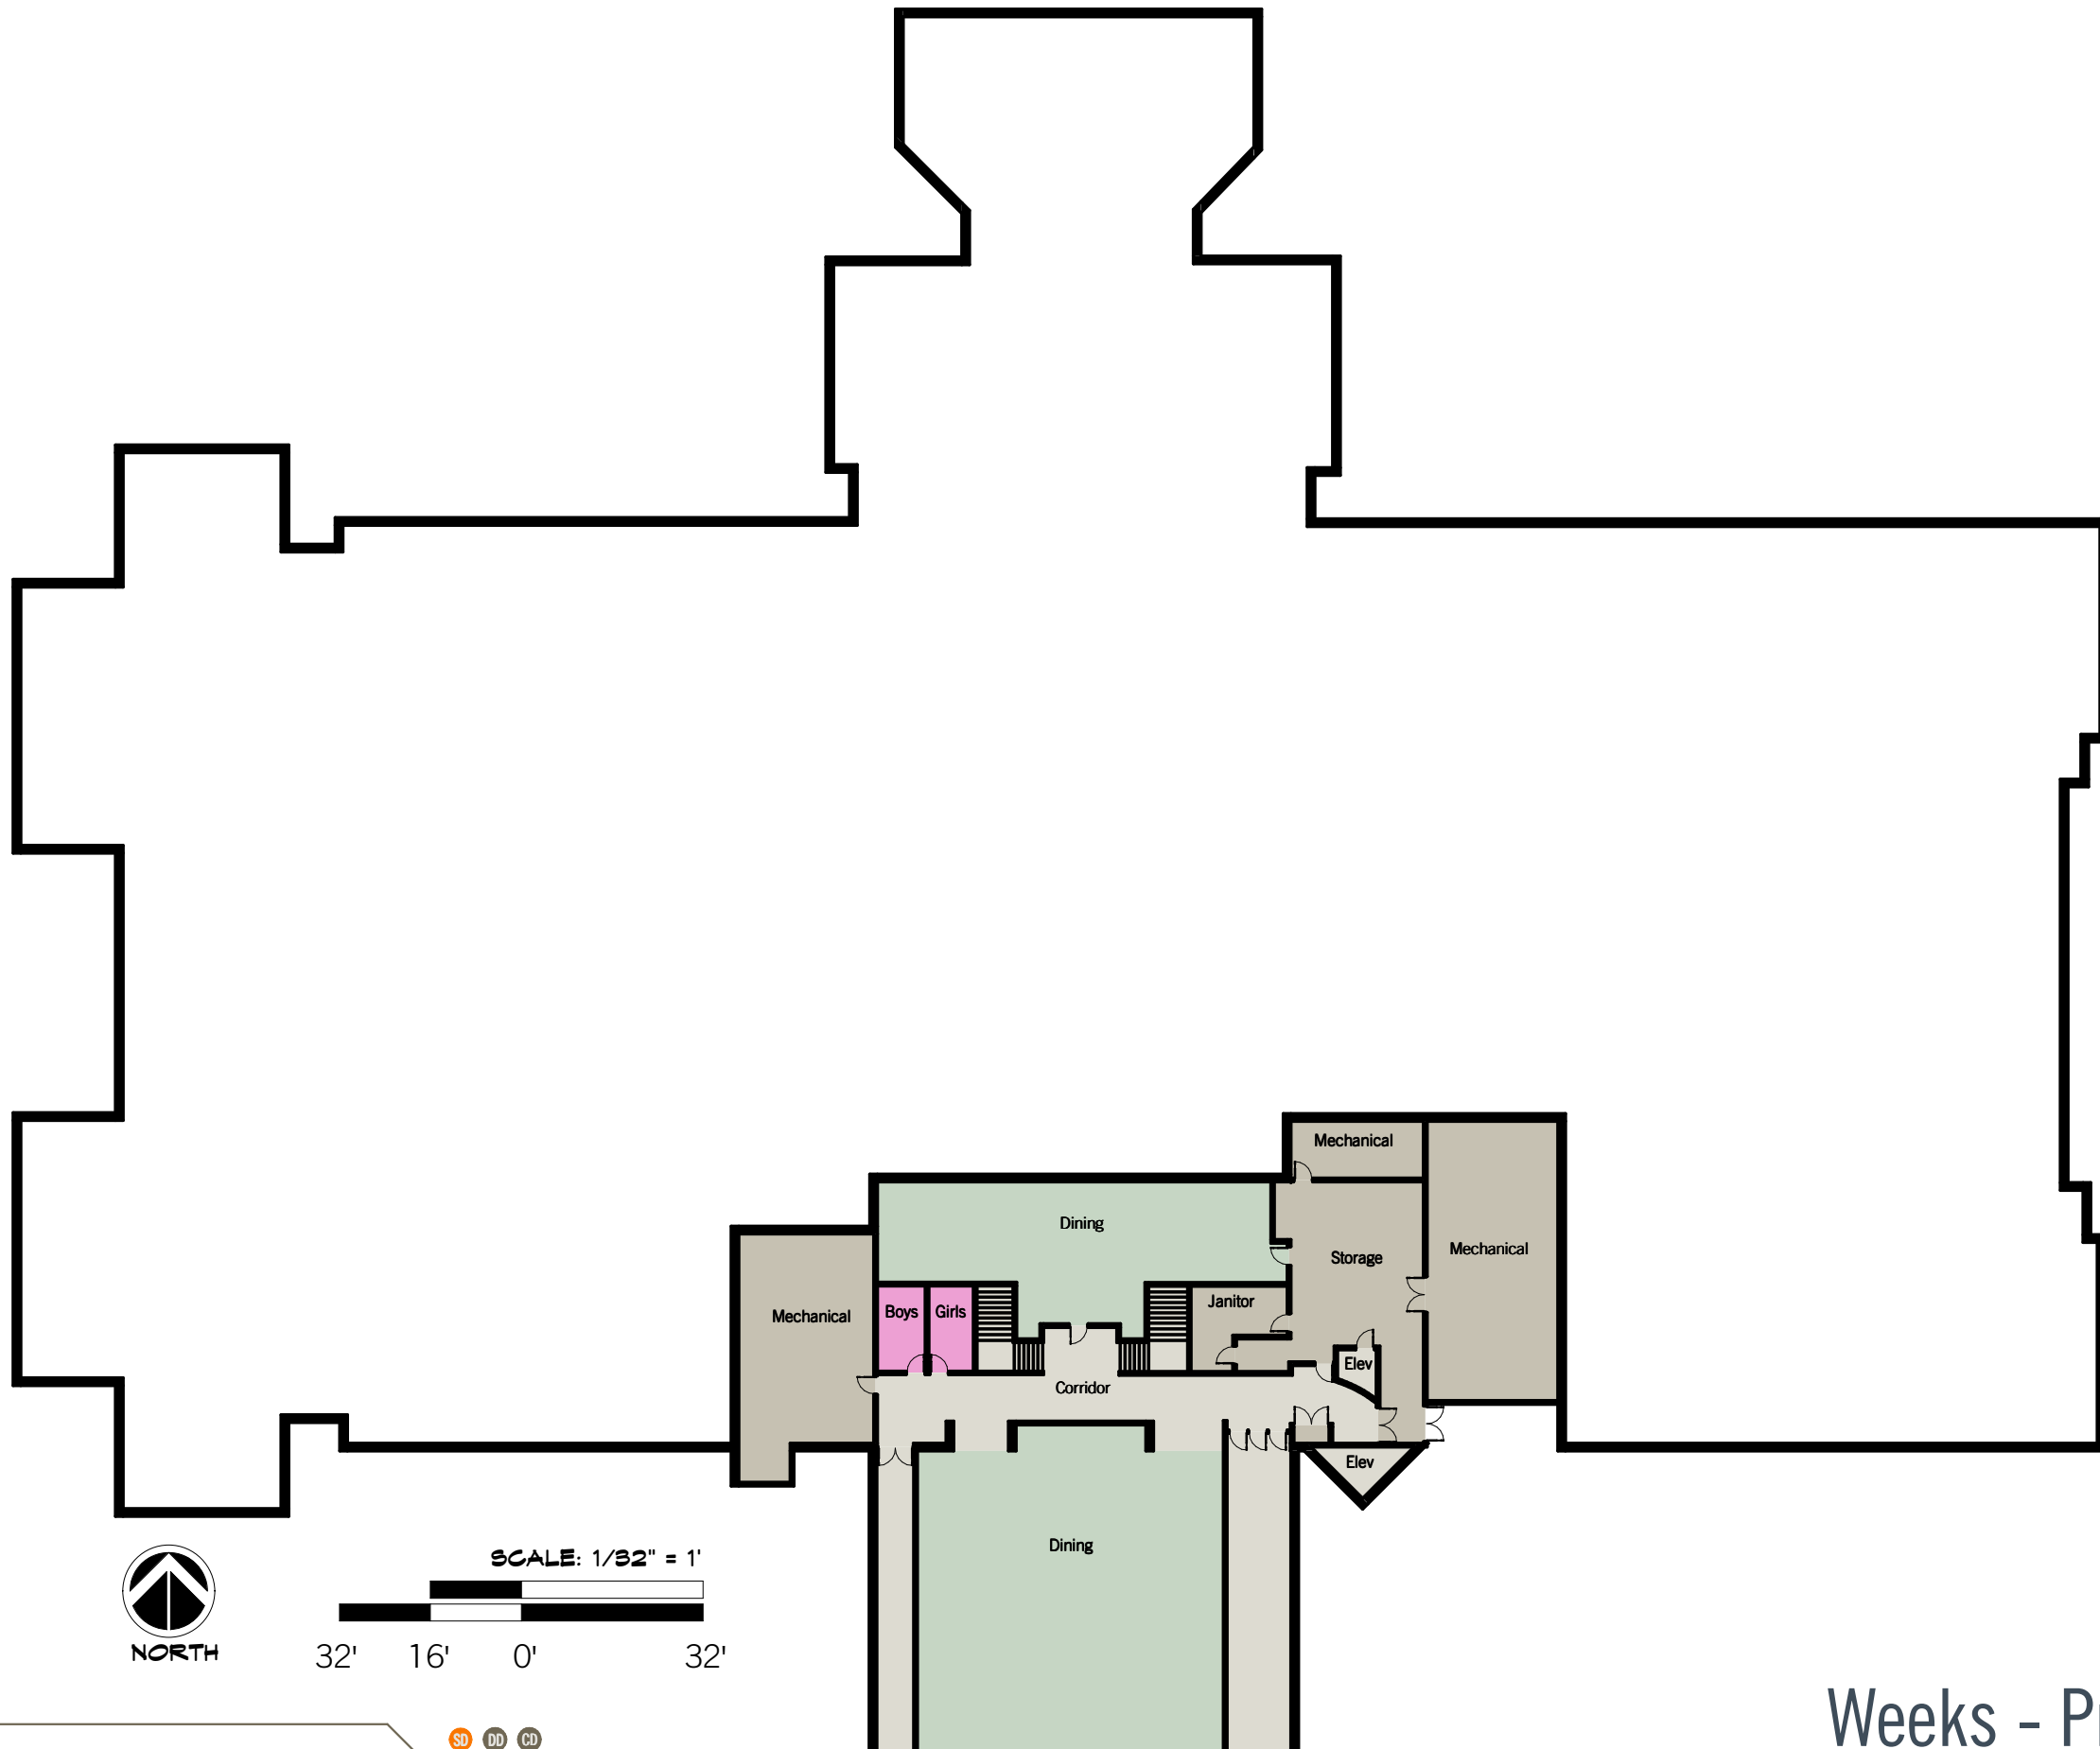


- Administration & Guidance
- Building Services
- Circulation
- Family & Consumer Science
- Fine Art
- Food Service
- General Class Roomss/Suite/Tenant/Court Room
- Industrial Tech
- Lobby/Commons
- Media Center/Lounge/Detention
- Music
- Performing Arts/Meeting Room/Day Room
- Physical Ed
- Special Ed
- Toilets

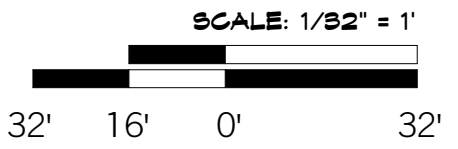


SD DD CD

Weeks - Pre-K - Level 1



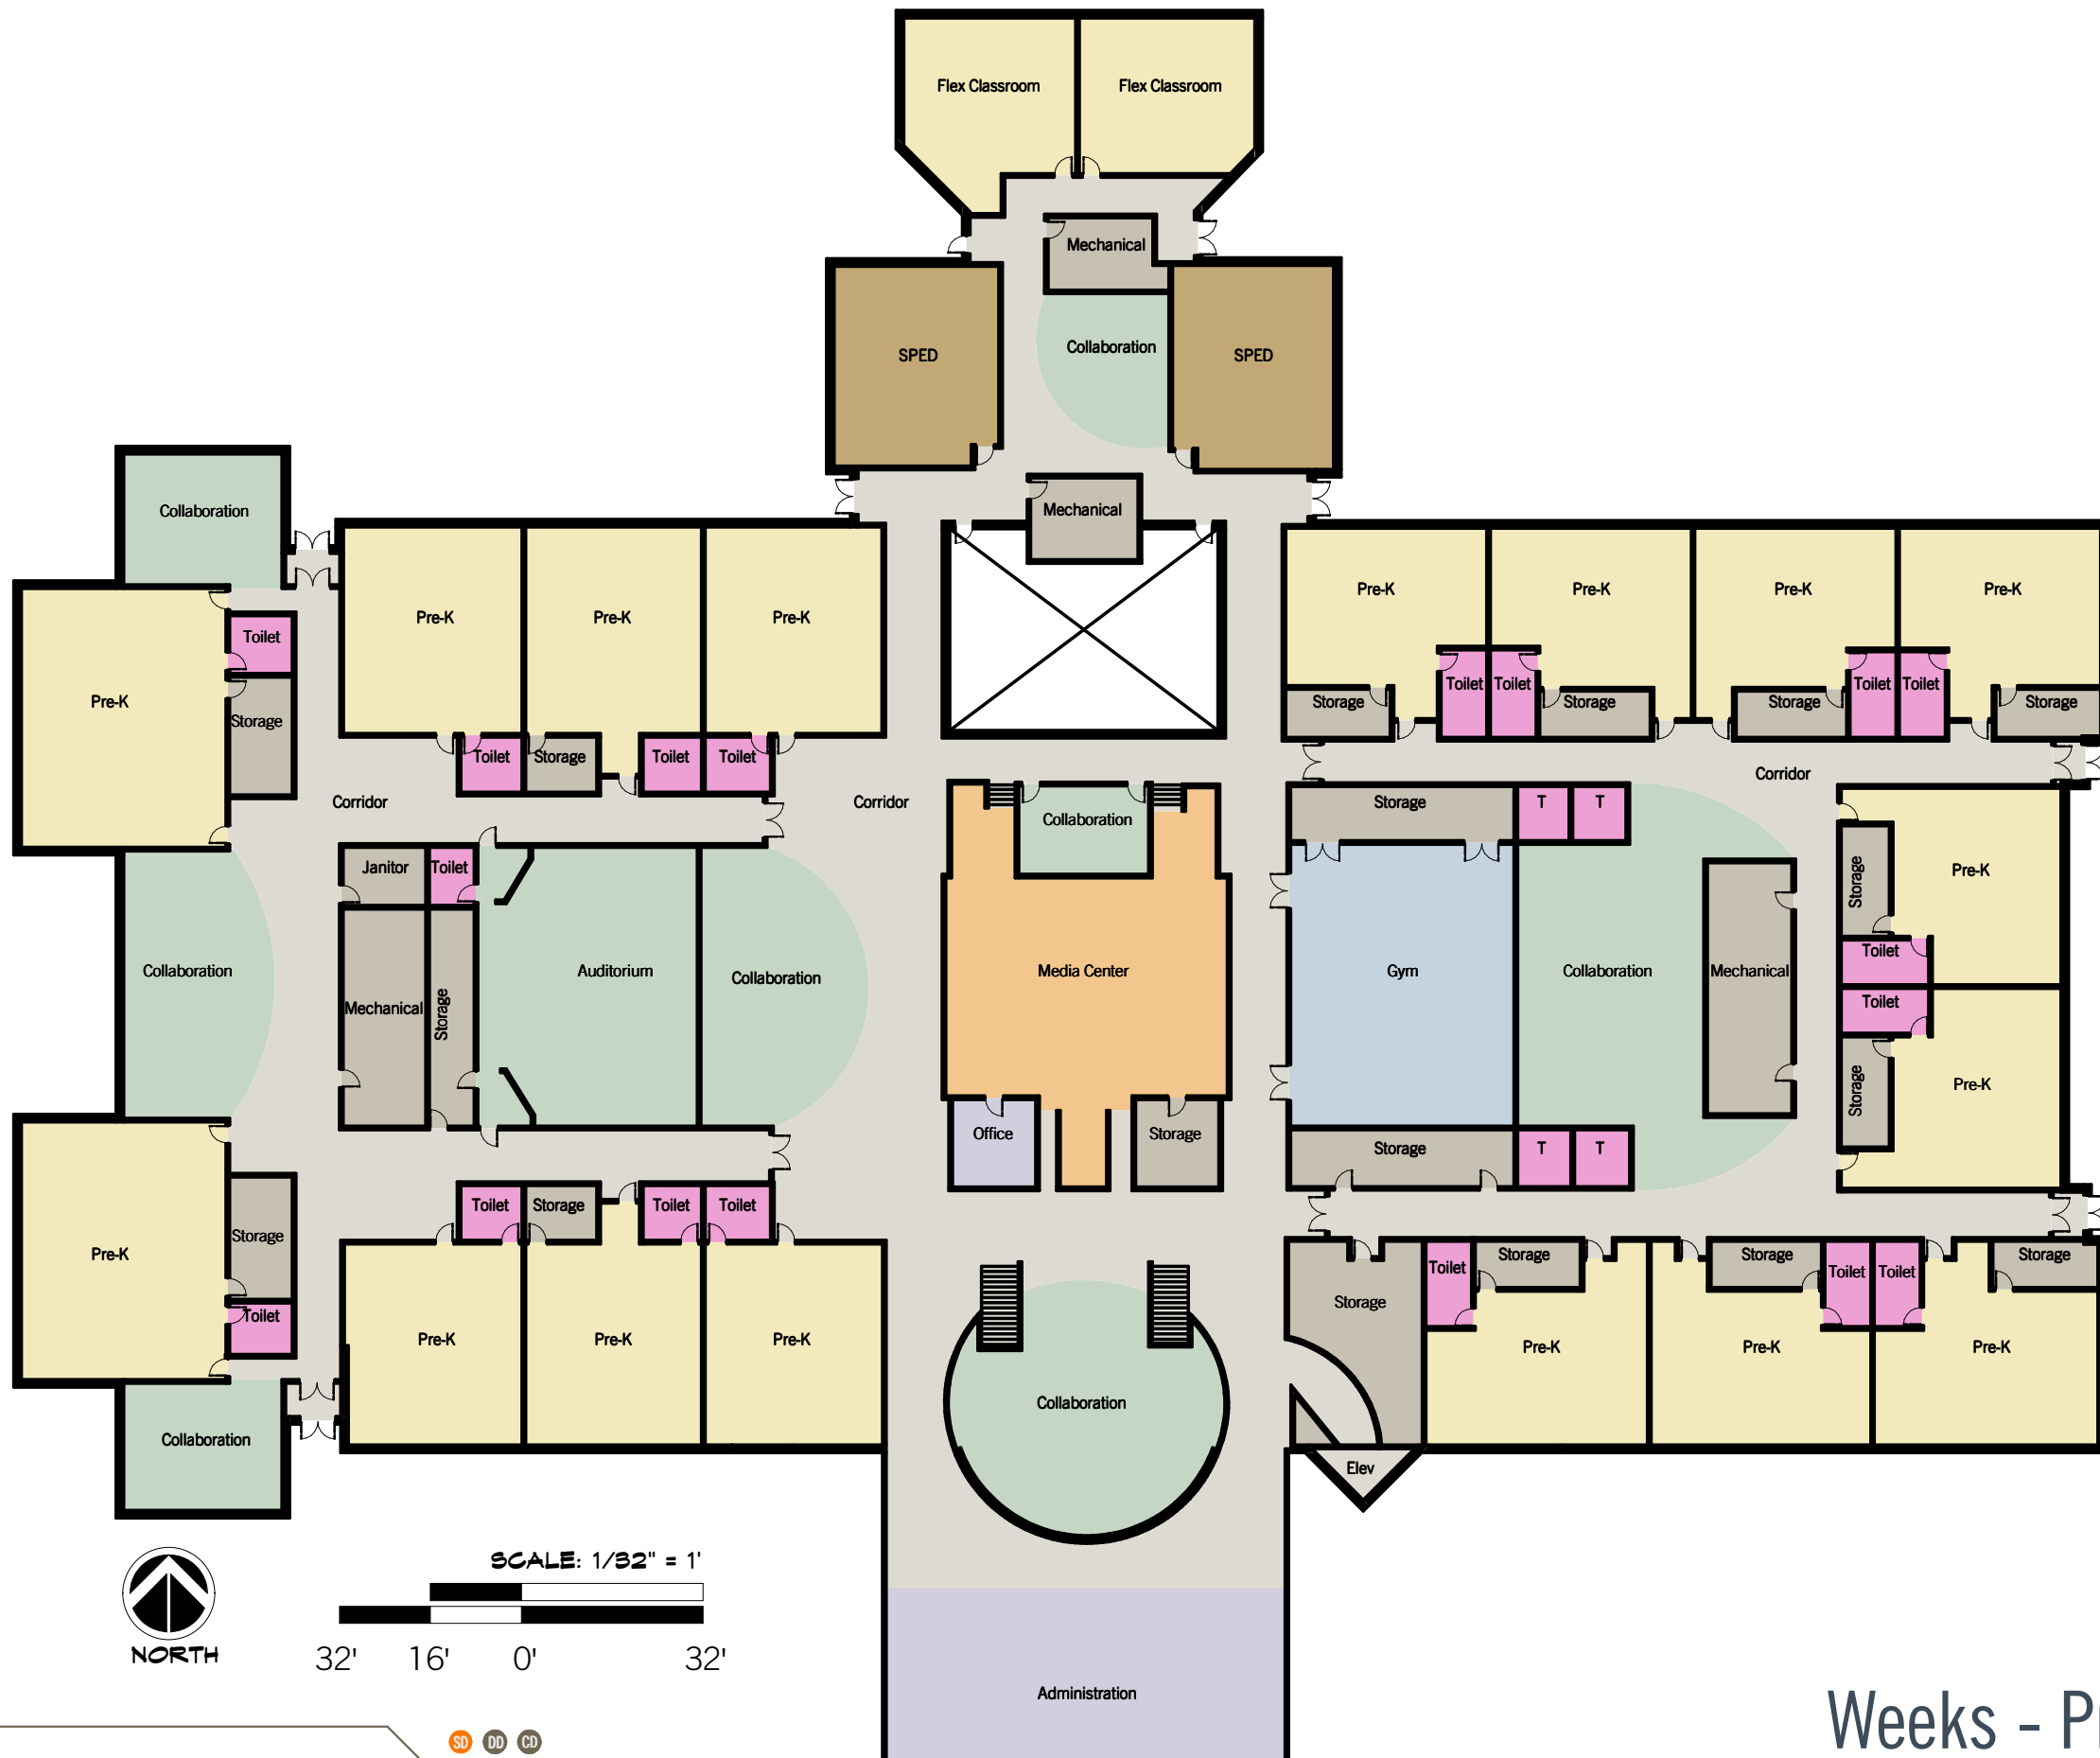

- Administration & Guidance
- Building Services
- Circulation
- Family & Consumer Science
- Fine Art
- Food Service
- General Class Rooms/Suite/Tenant/Court Room
- Industrial Tech
- Lobby/Commons
- Media Center/Lounge/Detention
- Music
- Performing Arts/Meeting Room/Day Room
- Physical Ed
- Special Ed
- Toilets

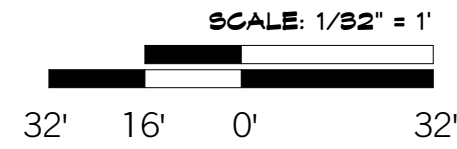

SD DD CD

Weeks - Pre-K - Level 2

