


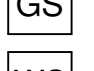







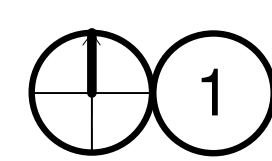
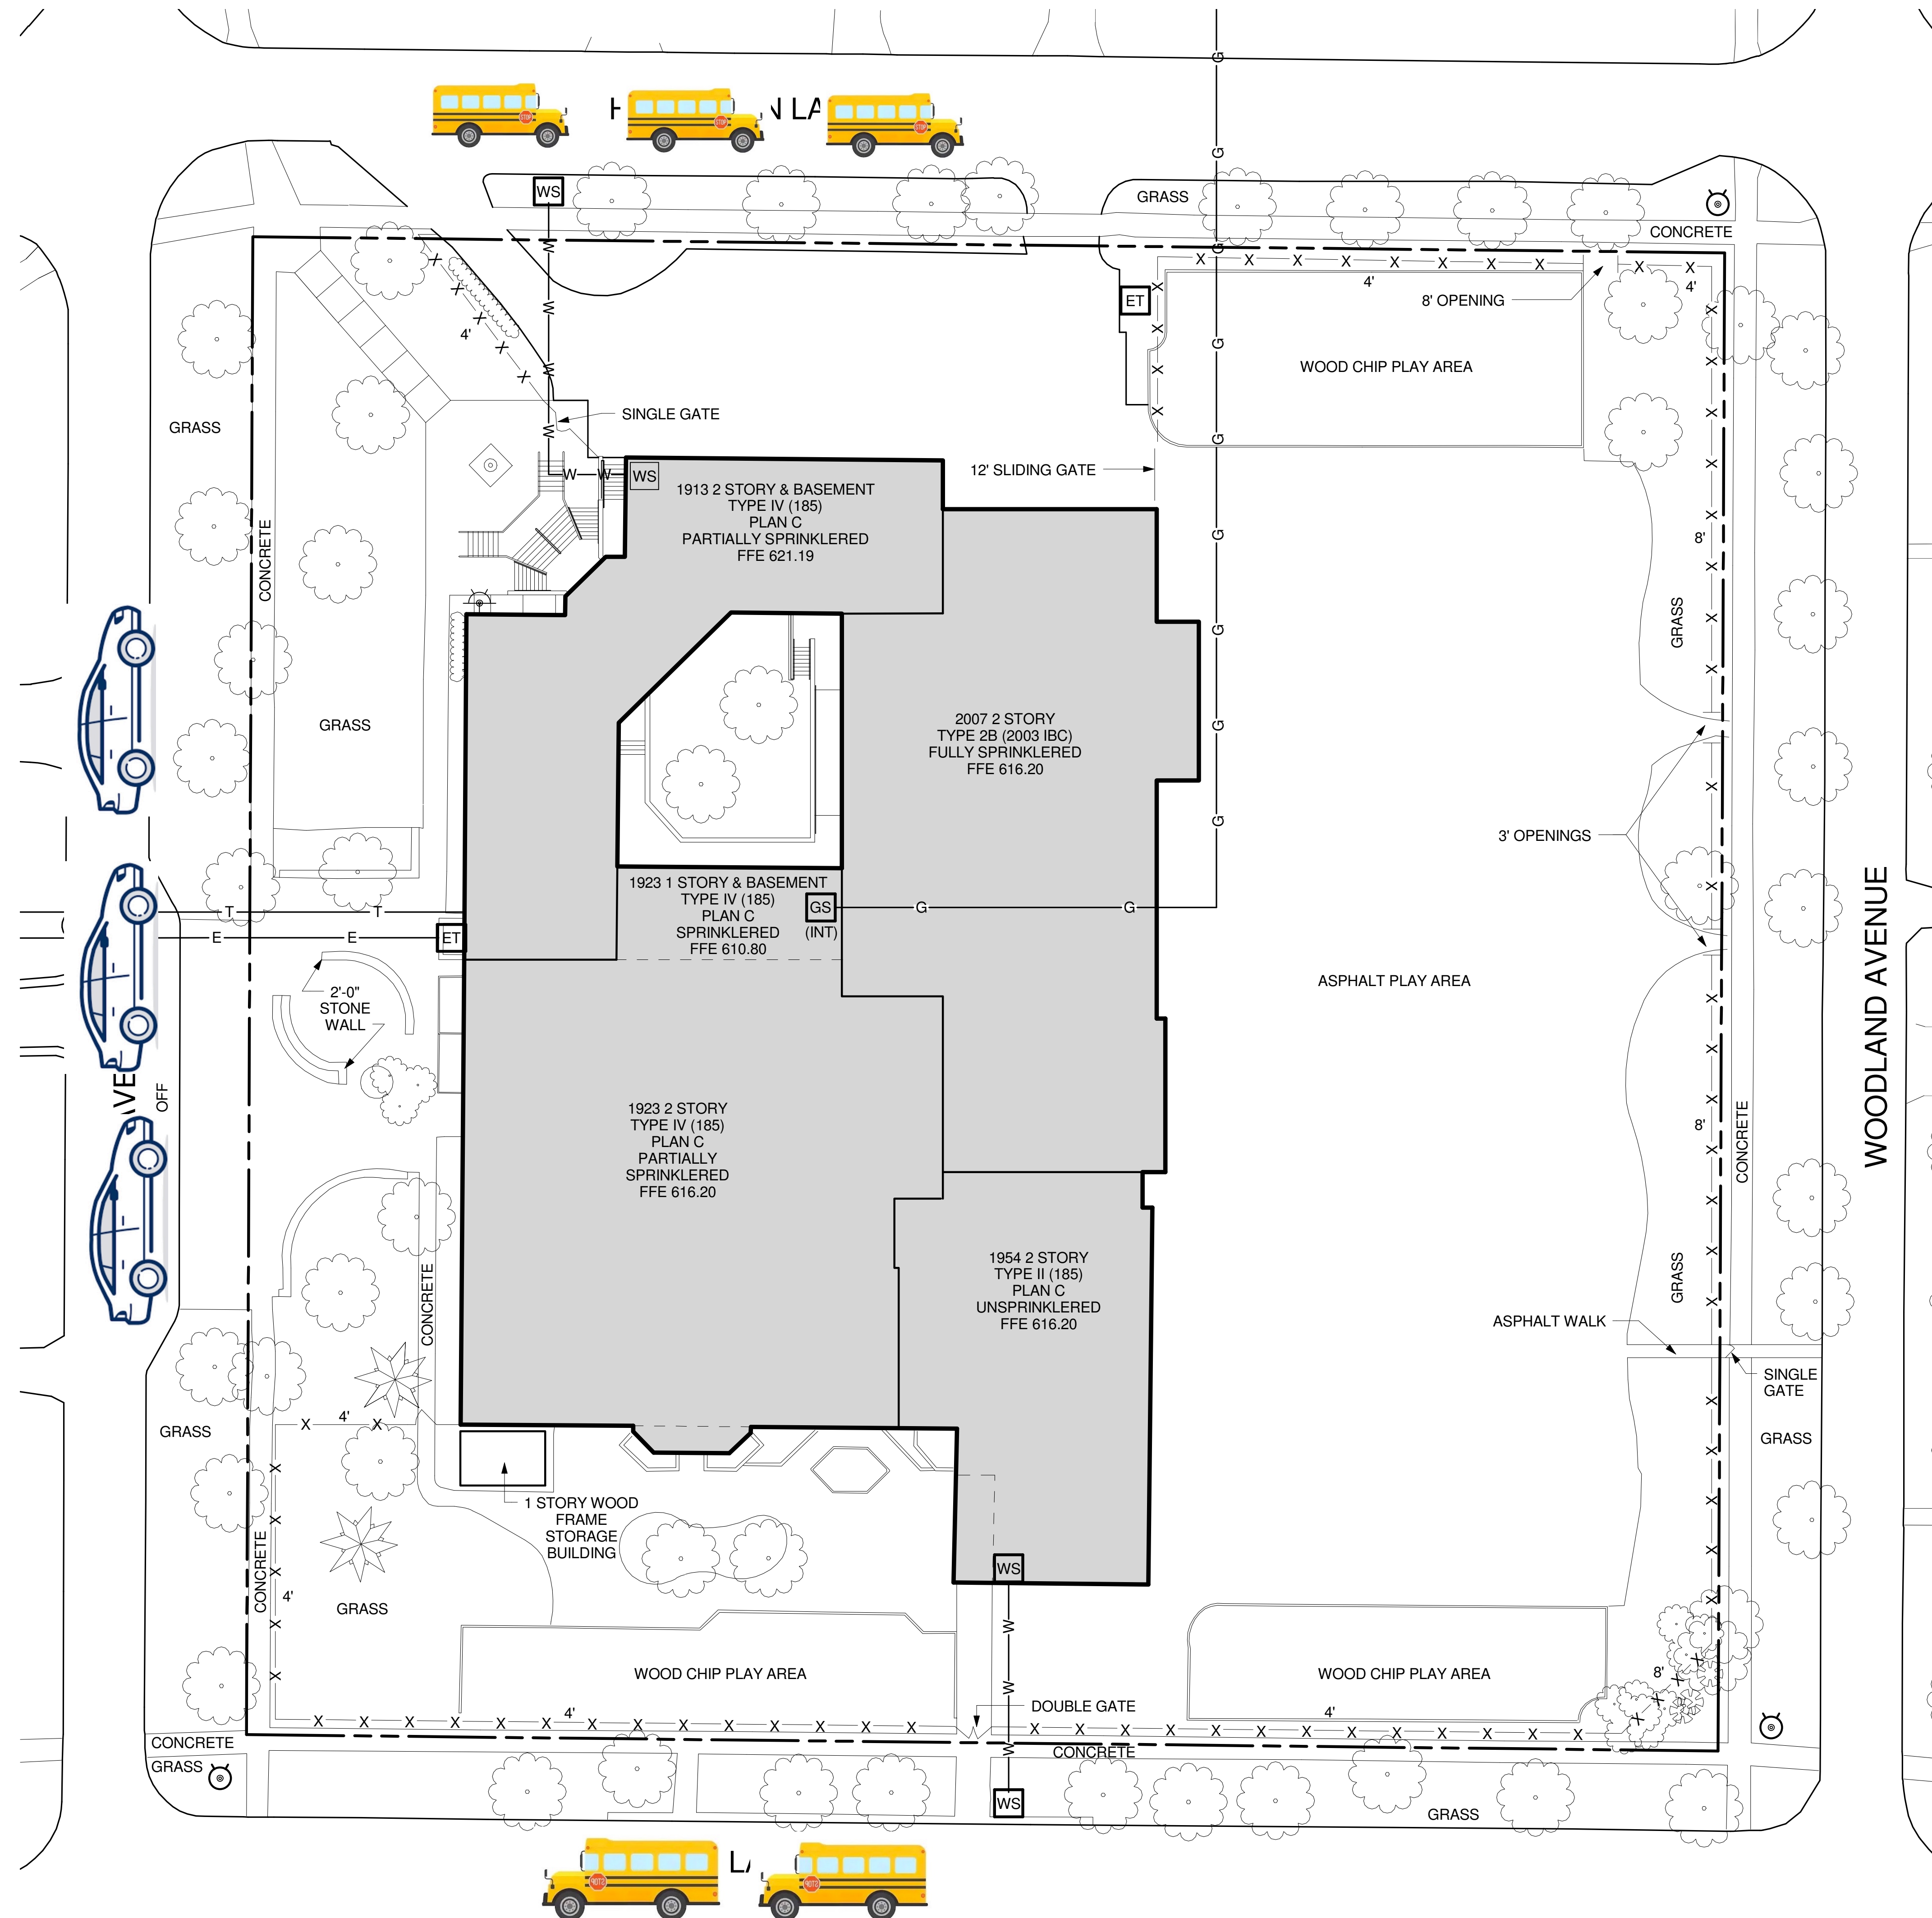


Greeley Traffic Pattern

SITE PLAN LEGEND

-  FIRE HYDRANT
-  FIRE STANDPIPE
-  ELECTRIC TRANSFORMER
-  GAS SHUTOFF
-  WATER SHUTOFF
-  0.00' ELEVATION MARKER
-  E — E — ELECTRIC LINE
-  T — T — TELEPHONE LINE
-  G — G — GAS LINE (WITH SIZE WHERE KNOWN)
-  W — W — WATER LINE (WITH SIZE WHERE KNOWN)
-  X — X — FENCE (WITH HEIGHT)



1 SITE PLAN

1" = 20'-0"

0' 10' 20' 40'