

ADDENDUM

hord | coplan | macht

To: John Finnigan, Alexandria City Public Schools

Date: 10/8/2019

Project: Parker-Gray Stadium

Project No: 216127

Addendum No: 2

This Addendum forms a part of the Contract Documents and modified the original Construction Documents dated July 26, 2019. Work not specifically deleted, modified, changed and altered by this Addendum shall remain in effect as part of the Contract Documents.

DESCRIPTION:

The Press Box shall be considered an add-alternate. Three sheets from the Construction Documents, identified below, outline the basis of design for the pre-fabricated modular press box. See Spec Section 131290, Modular Press Box, for additional information and requirements.

REVISIONS TO DRAWINGS:

CS.0

- Text note, "Add-Alternate 2," has been added to three sheets: A2.41, A2.42, and A2.43

A2.41

- Text note, "Add-Alternate 2," has been added to sheet title

A2.42

- Text note, "Add-Alternate 2," has been added to sheet title

A2.43

- Text note, "Add-Alternate 2," has been added to sheet title

ATTACHMENTS:

CS.0

A2.41

A2.42

A2.43

Issued by:

Hord Coplan Macht, Inc

3330 KING STREET
ALEXANDRIA, VA 22302

ARCHITECTURE

LANDSCAPE ARCHITECTURE

PLANNING

INTERIOR DESIGN

2	10/8/19	ADDENDUM 2
no.	date	revision
Project Name		
ACPS T.C. WILLIAMS H.S.		
PARKER-GRAY STADIUM		
Project Number		
216127.00		
Date		
2018.11.16		
Scale		

A2.41

© Hord Coplan Macht.

8'-0"

4'-0"

3'-0"

4'-4"

3'-0"

6 RISES @ 6 1/2"

[2]-1 X 10.5 ANOD. ALUM. RISERBOARDS @ PRESS BOX

TOP OF TREAD 20
120.75' (-20.9')

EXISTING STRUCTURE

19'-4"

TOP OF TREAD 20 TO
BOTTOM OF STEEL COLUMN

GRADE
120.75' (-20.9')

BACK EDGE OF STEEL
EXISTING STRUCTURE

1'-0"

6'-0"

1'-0"

1.8

GRADE
94.0' (-26.9')

(F)

(G)

PRESS BOX F.F.E.
124.0' (+3.2')

SCALE: $1/4" = 1' - 0"$

TYPE	PRESS BOX FRONT AND SIDE ELEVATION 8'-0" X 36'-0" SLOPED WINDOWS PRESS BOX
NAME	ALEXANDRIA CITY PUBLIC SCHOOLS T C WILLIAMS NEW PRESS BOX ALEXANDRIA, VIRGINIA

[illegible]

22" X 34" (11x17 = 1/2 indicated scale)

11/30/2018 3:23:25 PM
C:\Users\Dsouljak\Documents\216127.00 ACPS Parker-Gray Stadium - 2018
C:\Users\Dsouljak\Documents\216127.00 ACPS Parker-Gray Stadium - 2018


3330 KING STREET
ALEXANDRIA, VA 22302

ARCHITECTURE

LANDSCAPE ARCHITECTURE

PLANNING

INTERIOR DESIGN

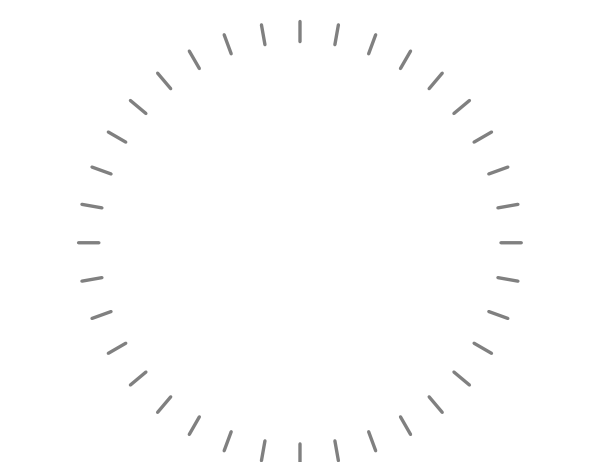

PROFESSIONAL CERTIFICATION: I CERTIFY THAT THESE DOCUMENTS WERE
PREPARED OR APPROVED BY ME, AND THAT I AM A DULY LICENSED ARCHITECT
UNDER THE LAWS OF THE STATE OF VIRGINIA.
LICENSE NUMBER:
EXPIRATION DATE:

[illegible]

2	10/8/19	ADDENDUM 2
no.	date	revision
Project Name		
ACPS T.C. WILLIAMS H.S.		
PARKER-GRAY STADIUM		
Project Number		
216127.00		
Date		
2018.11.16		
Scale		

**BUILDING 4 - PLAN /
FOOTING LAYOUT**
- ADD-ALTERNATE 2 

A2.42

CONSTRUCTION DOCUMENT

8'-0"

19'-0"

17'-0"

8'-0"

5'-0"

NEW 8'-0" X 36'-0" PRESS BOX

EXISTING STRUCTURE

CENTER LINE OF EXISTING STRINGERS

4'-0" TYP.

4'-0"

2'-0"

EXISTING STRINGER (15)

EXISTING STRINGER (16)

50 YARD LINE

PLAN VIEW

SCALE: 1/4" = 1'-0"

1

2

3

20'-0"

1'-0"

20'-0"

G

F

BACK EDGE OF STEEL EXISTING STRUCTURE

6'-0"

1'-0"

EXISTING STRUCTURE

CENTER LINE OF EXISTING STRINGERS

6'-0" TYP.

4'-0"

2'-0"

EXISTING STRINGER (15)

EXISTING STRINGER (16)

50 YARD LINE

FOOTING LAYOUT

SCALE: 1/4" = 1'-0"

DATE	TIME	BY	DESCRIPTION
09/24/18			
PRESS BOX PLAN AND FOOTING LAYOUT 8'-0" x 36'-0" SLOPED WINDOWS PRESS BOX			
ALEXANDRIA CITY PUBLIC SCHOOLS			
T C WILLIAMS NEW PRESS BOX			
ALEXANDRIA, VIRGINIA			
JOB NUMBER 18sd212			
SHEET 2			
SHEET 3			




ACPS T.C.
WILLIAMS H.S.
PARKER-GRAY
STADIUM

3330 KING STREET
ALEXANDRIA, VA 22302

hord | coplan | macht

ARCHITECTURE
LANDSCAPE ARCHITECTURE
PLANNING
INTERIOR DESIGN

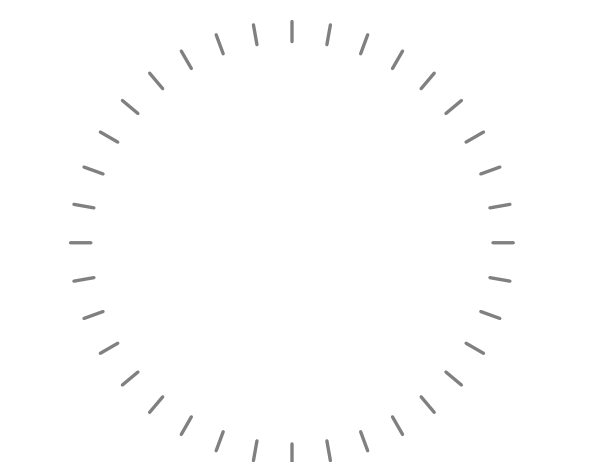

PROFESSIONAL CERTIFICATION I CERTIFY THAT THESE DOCUMENTS WERE
PREPARED OR APPROVED BY ME, AND THAT I AM A DULY LICENSED ARCHITECT
UNDER THE LAWS OF THE STATE OF VIRGINIA.
LICENSE NUMBER: _____
EXPIRATION DATE: _____

2 10/8/18 ADDENDUM 2

no. date revision
Project Name
ACPS T.C. WILLIAMS H.S.
PARKER-GRAY STADIUM
Project Number
216127.00


Date
2018.11.16

Scale

Drawing
BUILDING 4 - SECTION
DETAILS - ADD-ALTERNATE 2

A2.43

BASIS OF DESIGN

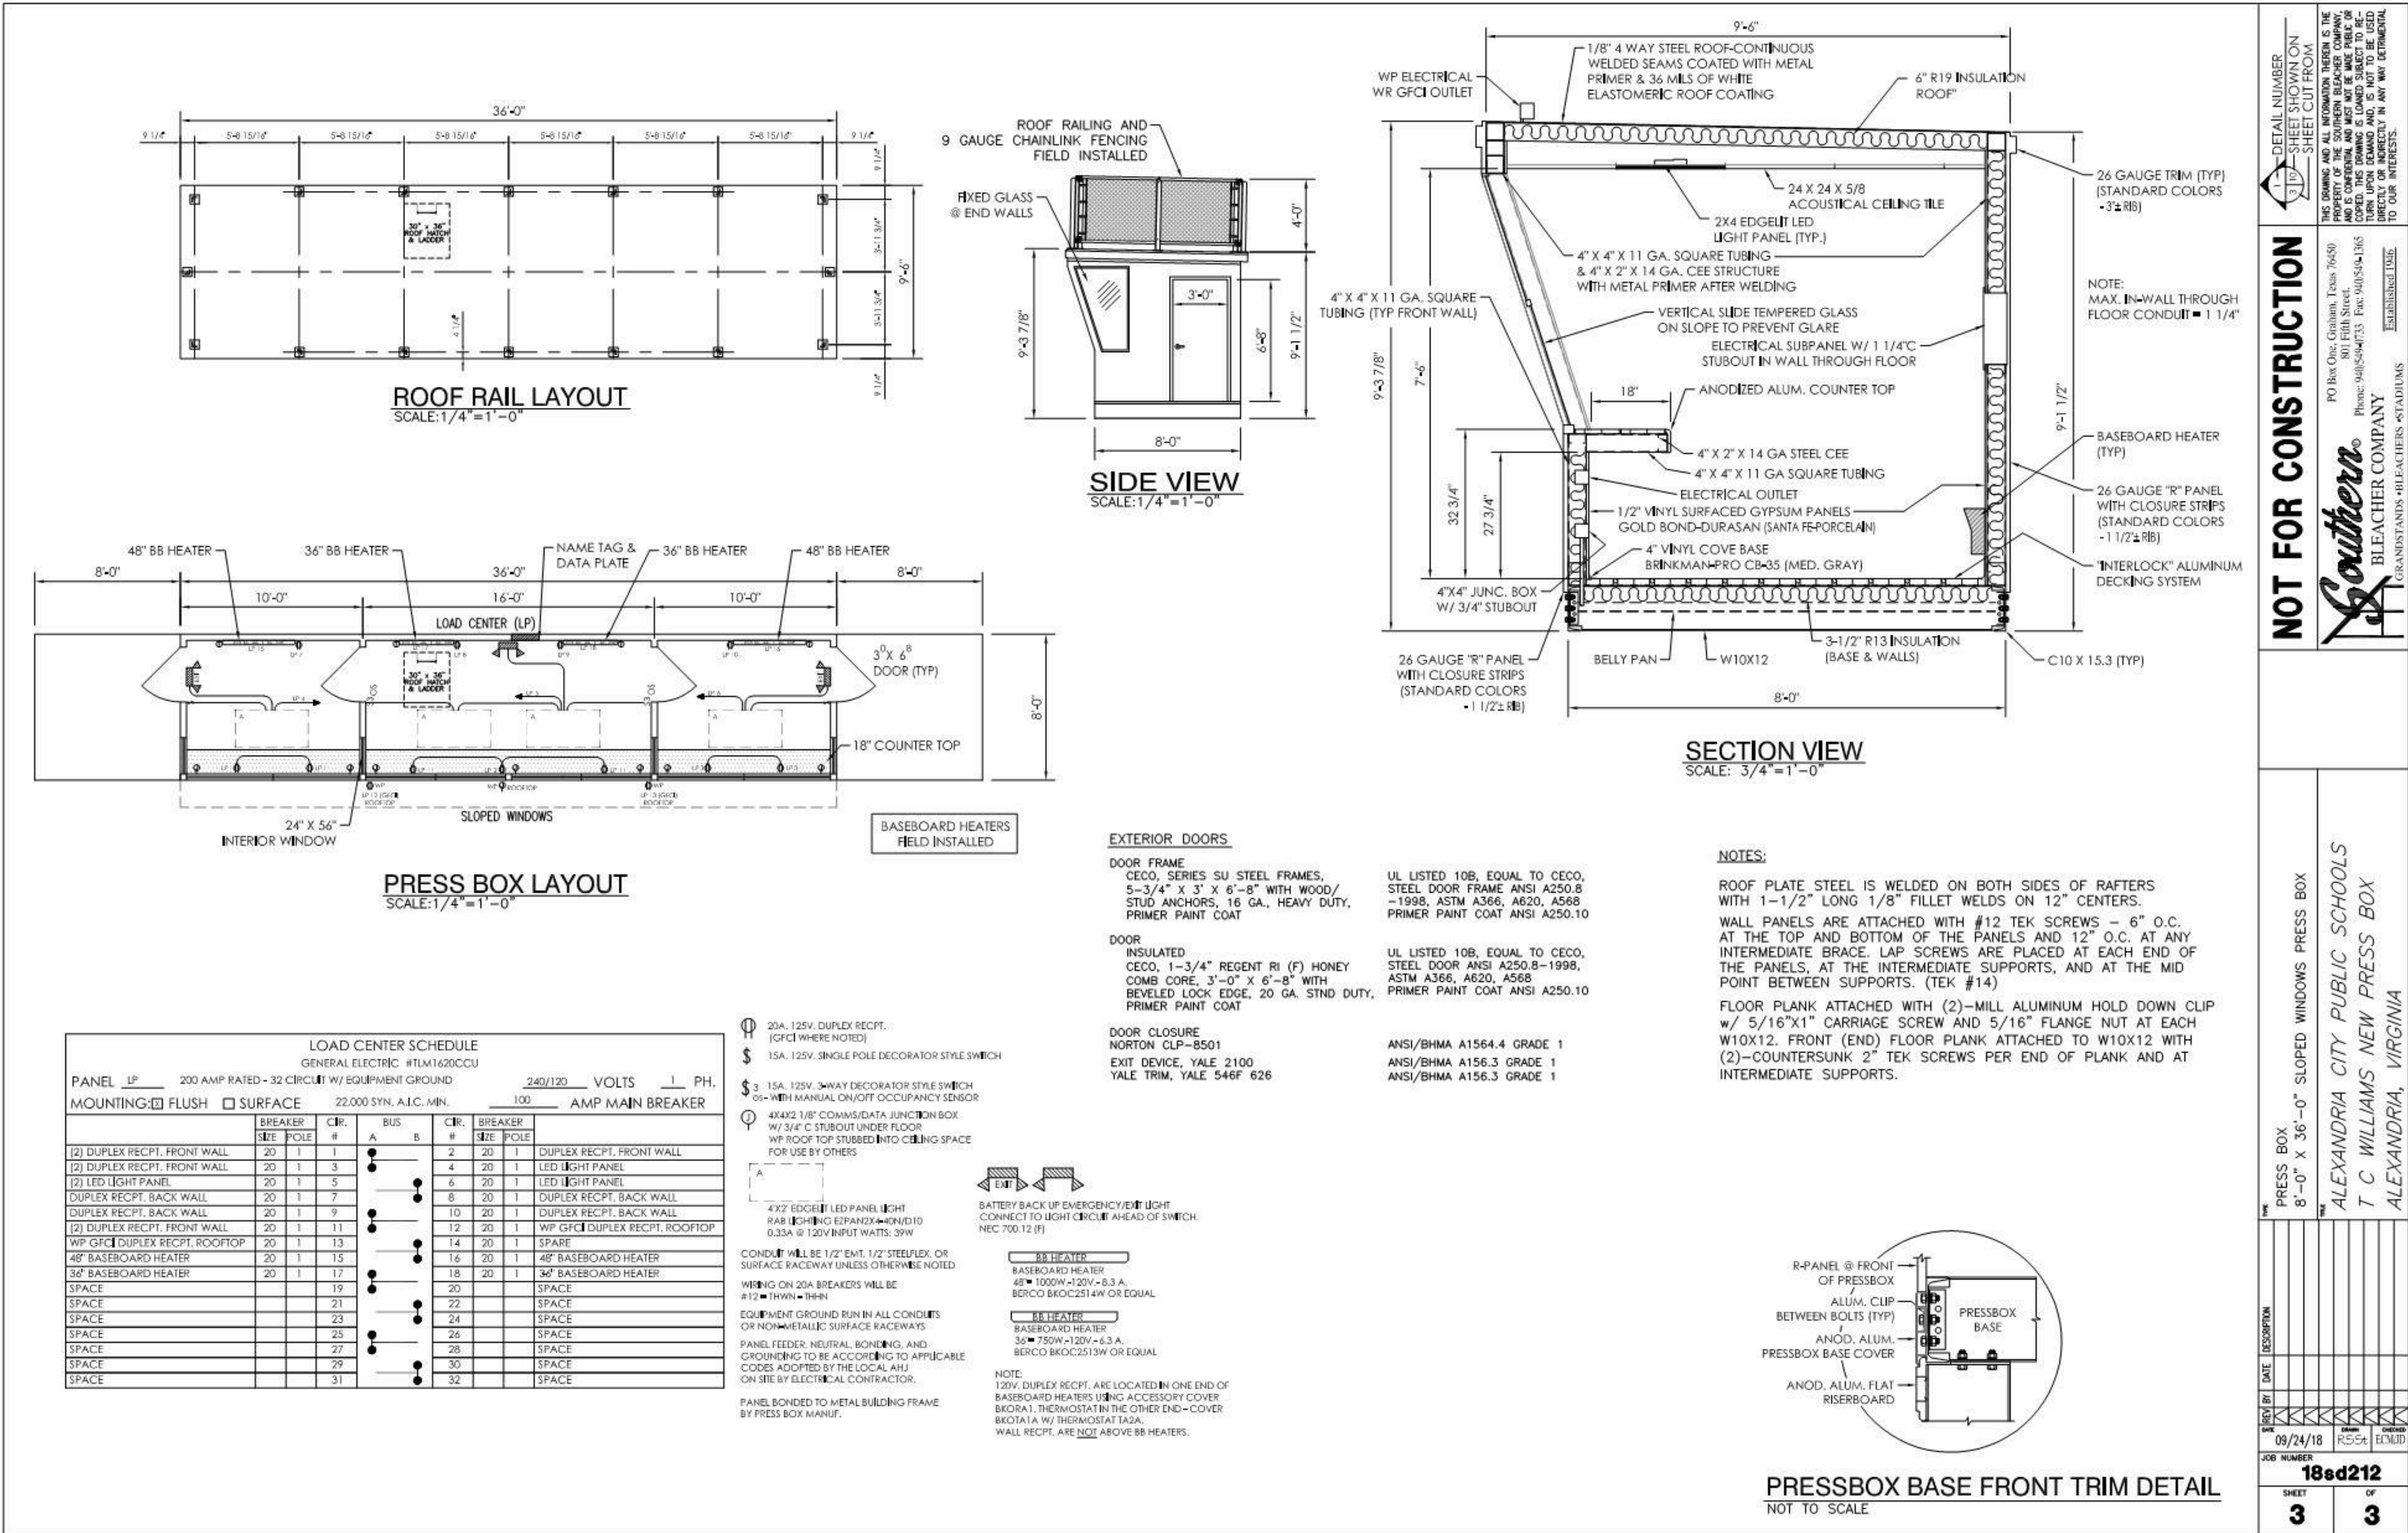

NOT FOR CONSTRUCTION
Southern BLEACHER COMPANY
ALEXANDRIA CITY PUBLIC SCHOOLS
T C WILLIAMS NEW PRESS BOX
ALEXANDRIA, VIRGINIA