



2907 Providence Rd  
Suite 304  
Charlotte, NC 28211  
T. 704.342.9876  
F. 704.334.4246

wgmdesign.com



ARBORBROOK  
CHRISTIAN  
ACADEMY  
4823 Waxhaw Indian Trail Rd  
Matthews, NC 28104

CLASSROOM  
BUILDING

CONSTRUCTION SERVICES SINCE 1953

Myers & Chapman

Your Building Partner™

DD PACKAGE  
04-22-2022


REV	DATE	DESCRIPTION

DATE: APRIL 22, 2022

PROJECT NO.: 18110.01

TITLE: BASEMENT PLAN

DRAWING NO. A-1.0

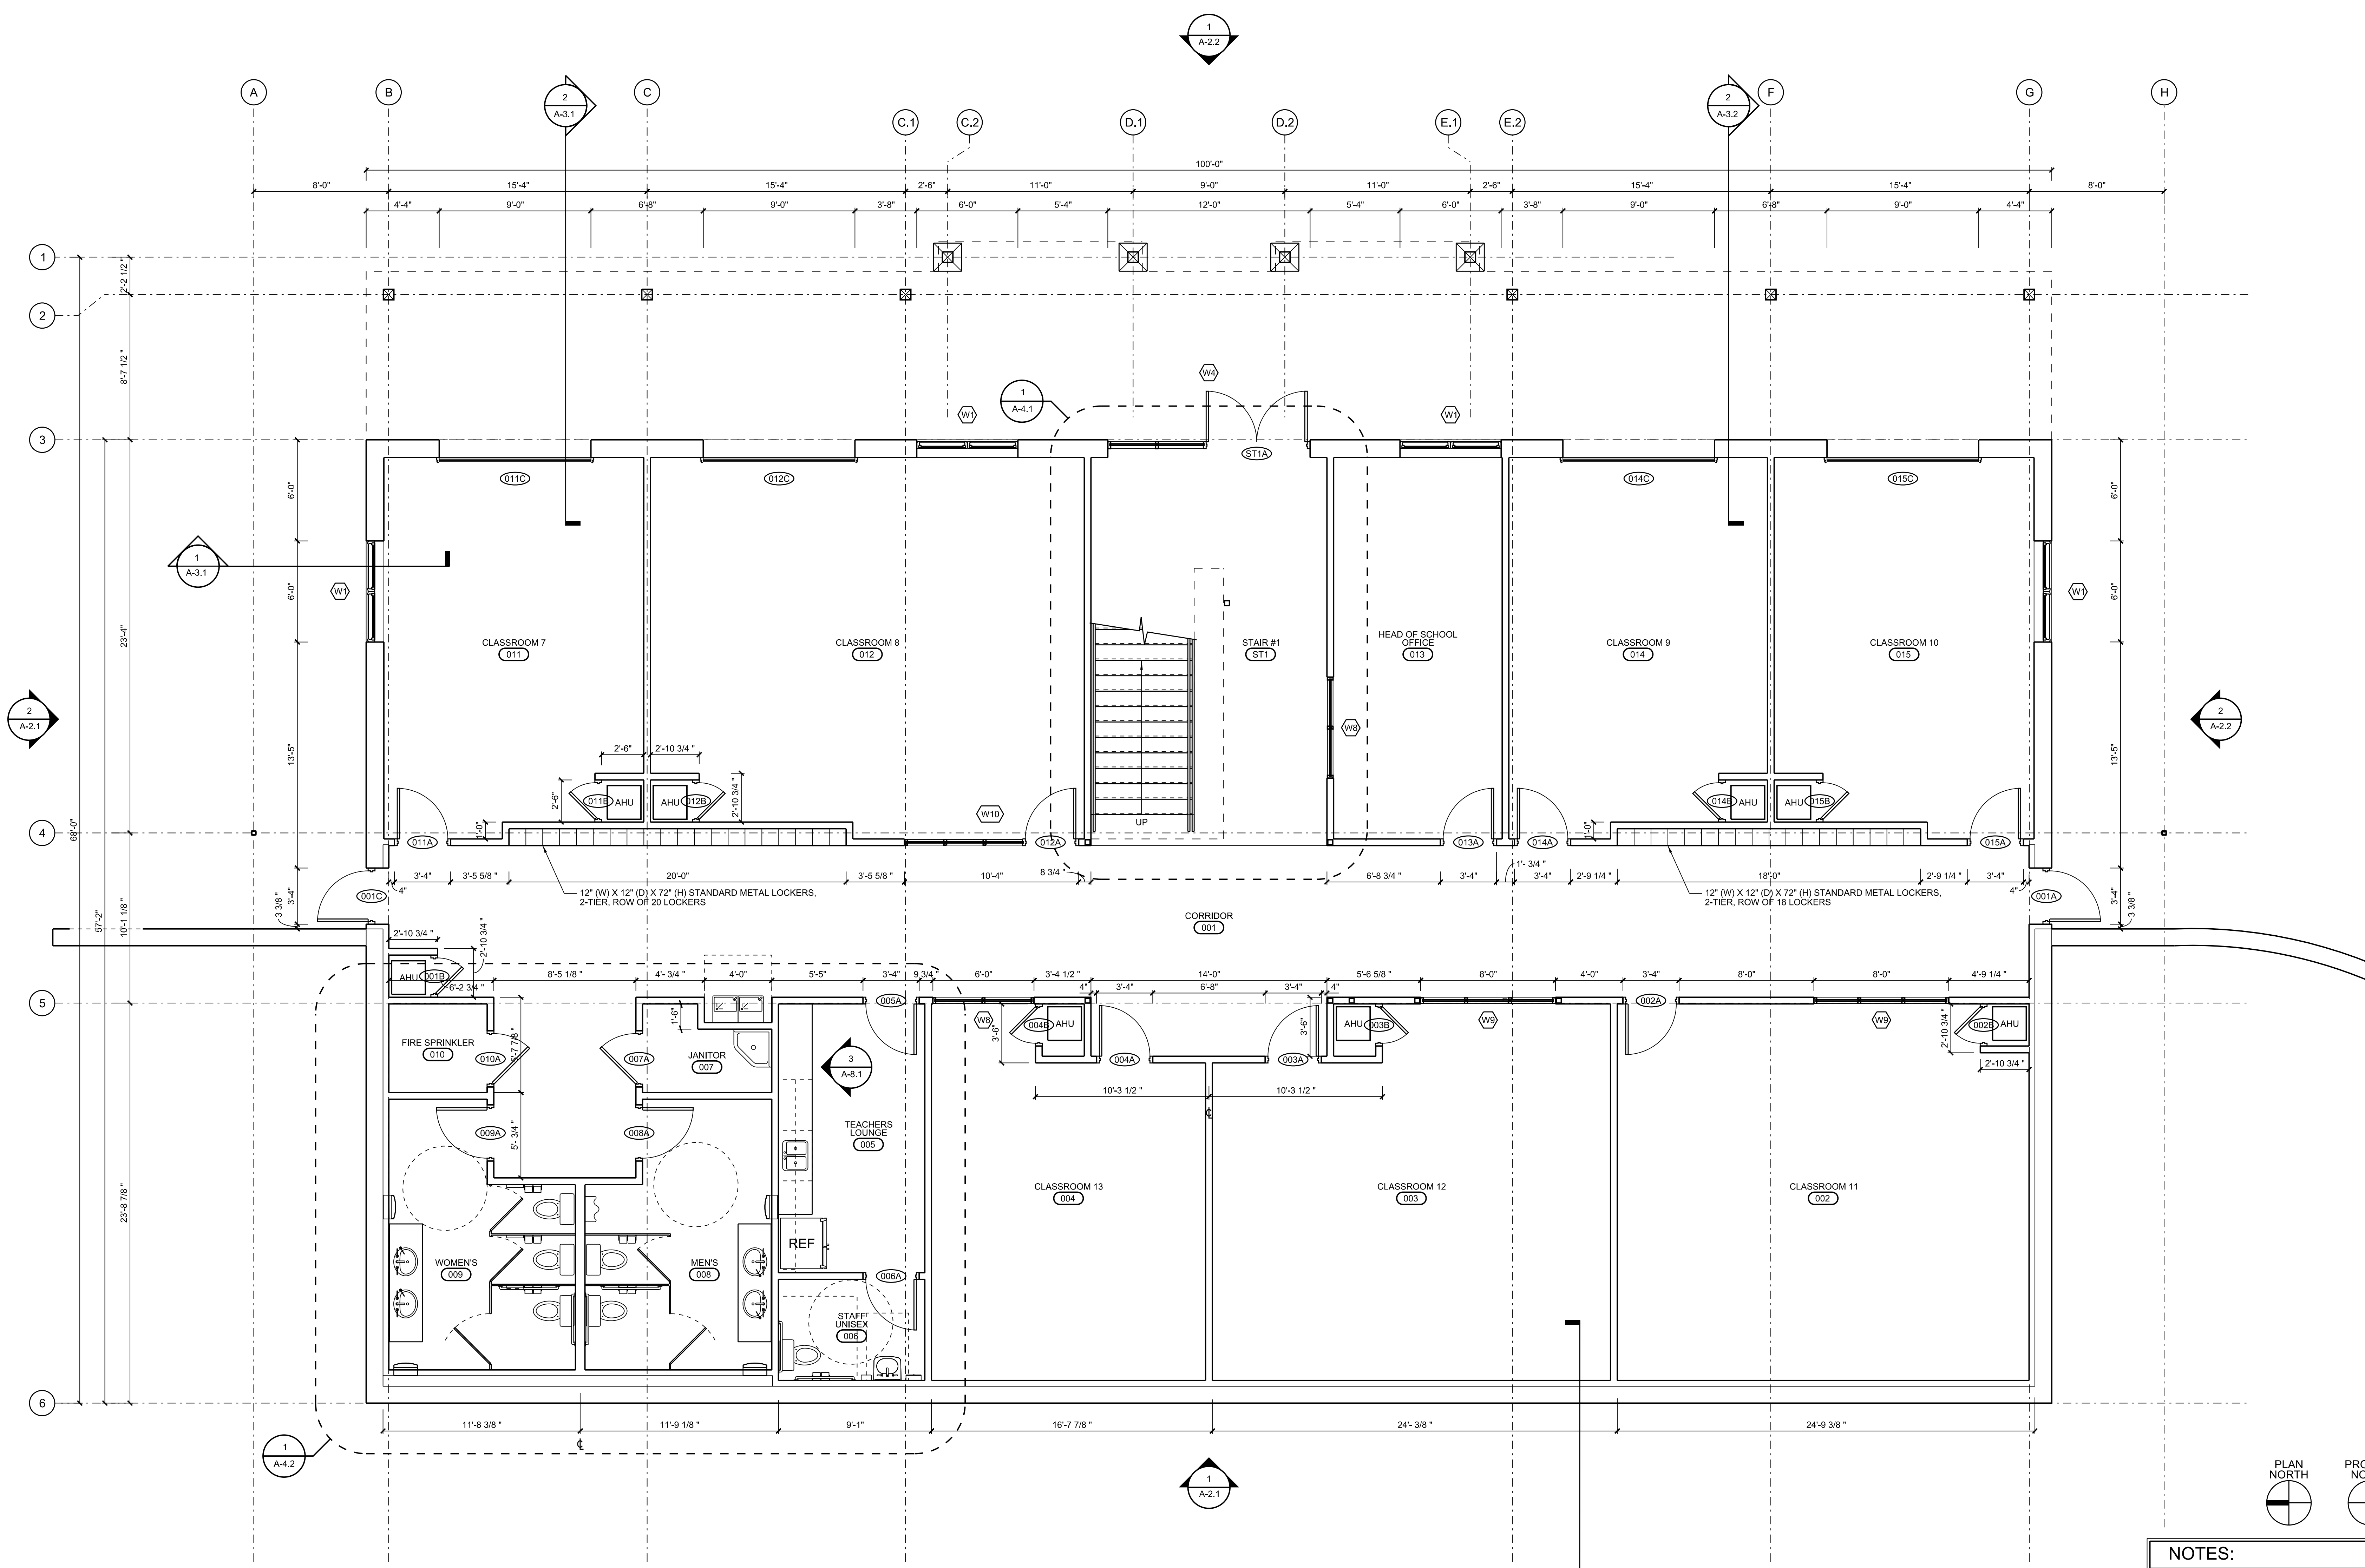

1 BASEMENT PLAN  
SCALE: 1/4" = 1'-0"

NOTES:

- - - LINE OF SOFFIT ABOVE. (UNLESS OTHERWISE INDICATED)
- ALL WALLS TO BE TYPE 1 UNLESS NOTED OTHERWISE
- ALL DIMENSIONS ARE TAKEN FROM AT THE WATERTABLE

