



PROGRAMMING AND PLANNING
CIVIL ENGINEERING
LANDSCAPE ARCHITECTURE
SURVEY AND MAPPING
SECURITY CONSULTING

Gordon
4501 Daly Drive
Chantilly, VA 20151
Phone: 703-263-1900
www.gordonius.com

REVISIONS	
NUMBER	DESCRIPTION

SUR:	DES:
DRW:	CHK:




ATHLETIC FIELDS RENOVATION - FINAL CONCEPT PLAN

**GEORGE WASHINGTON
MIDDLE SCHOOL**
Alexandria City Public Schools
1005 Mount Vernon Ave, Alexandria VA

HORIZ: 1" = 25'
SCALE: VERT:
DATE: OCTOBER 6 2022
PLAN:
JOB: 3584-0101
CADD: 3584-0101_L-SP01-R-UNDER.D
NCS:
NUMBER: 1 OF 3

Gordon

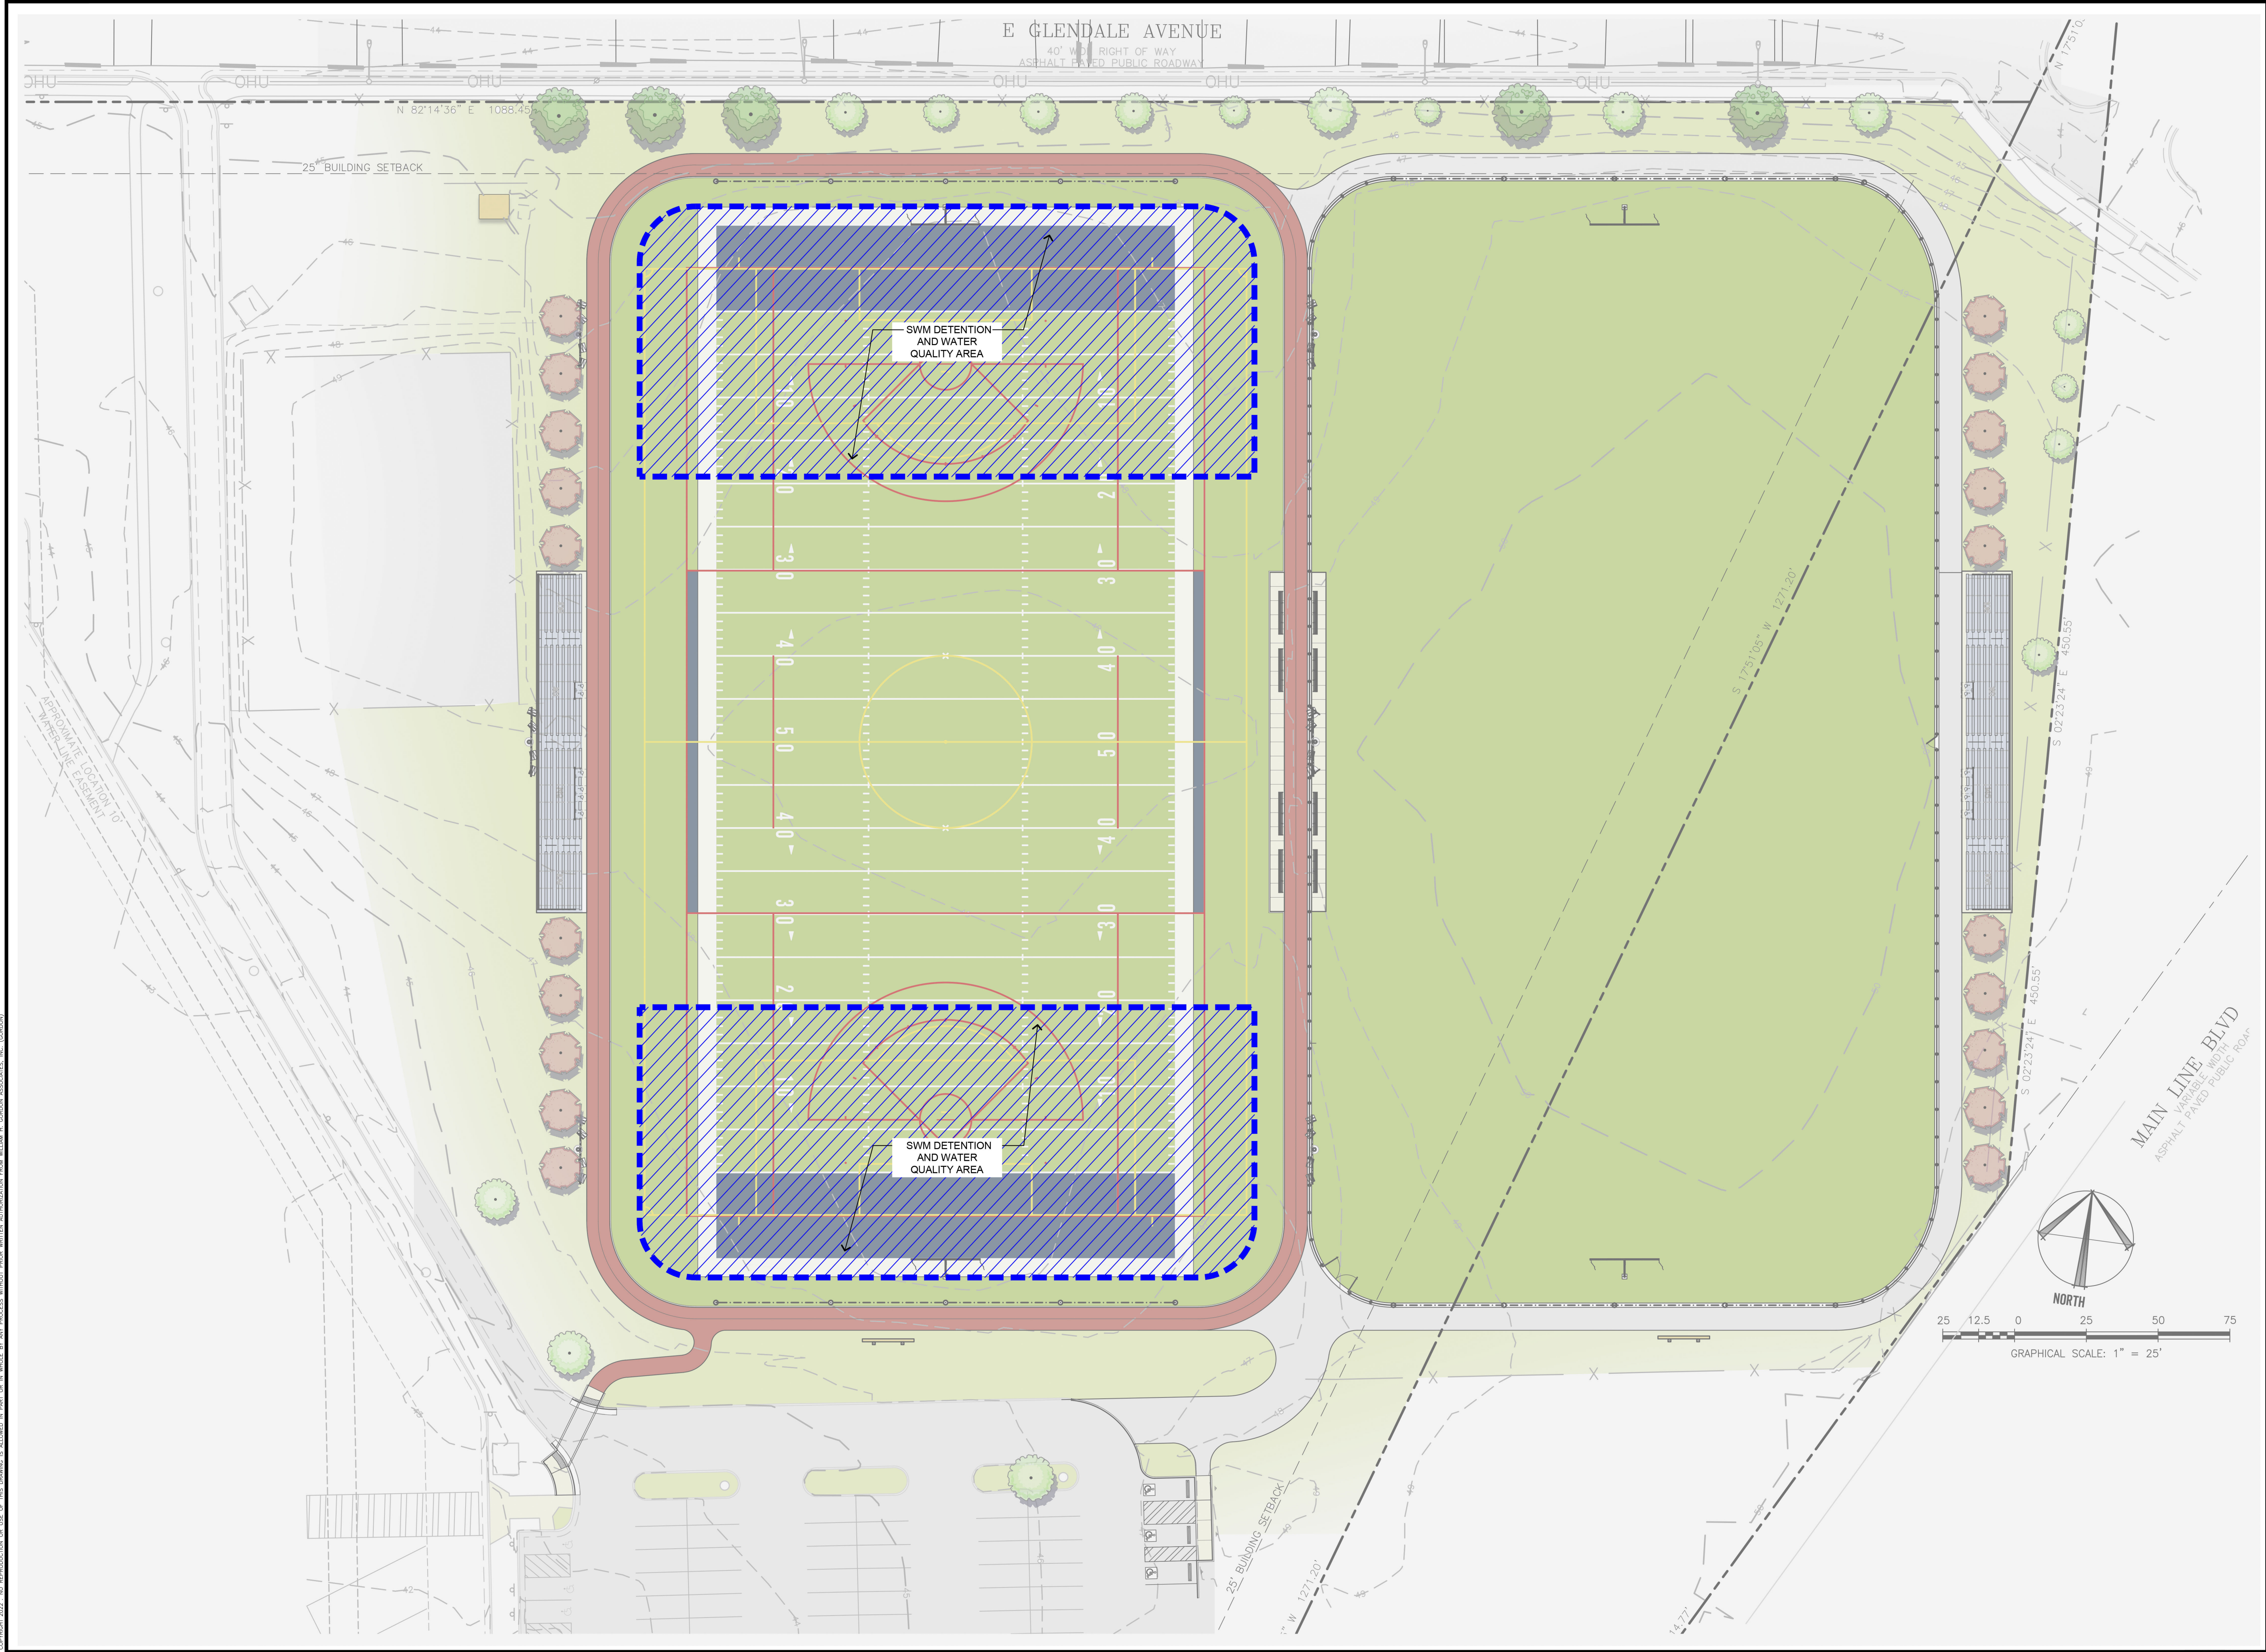

COPYRIGHT 2022. NO REPRODUCTION OR USE OF THIS DRAWING IS ALLOWED IN PART OR IN WHOLE BY ANY PROCESS WITHOUT PRIOR WRITTEN AUTHORIZATION FROM WILLIAM H. GORDON ASSOCIATES, INC. (GORDON).

Gordon
PROGRAMMING AND PLANNING
CIVIL ENGINEERING
LANDSCAPE ARCHITECTURE
SURVEY AND MAPPING
SECURITY CONSULTING
4501 Daly Drive
Chantilly, VA 20151
Phone: 703-263-1900
www.gordonus.com


REVISIONS	
NUMBER	DESCRIPTION

SUR:	DES:
DRW:	CHK:

COMMONWEALTH OF VIRGINIA
BRIAN A. CIPRIANO
Lic. No. 01484
LANDSCAPE ARCHITECT
SEAL:

STORMWATER MANAGEMENT PLAN
**GEORGE WASHINGTON
MIDDLE SCHOOL**
Alexandria City Public Schools
1005 Mount Vernon Ave, Alexandria VA


HORIZ: 1" = 25'
SCALE VERT:
DATE: OCTOBER 6 2022
PLAN:
JOB: 3584-0101
CADD: 3584-0101_L-SP01-R-UNDER.D
NCS:
NUMBER: 2 OF 3
Gordon

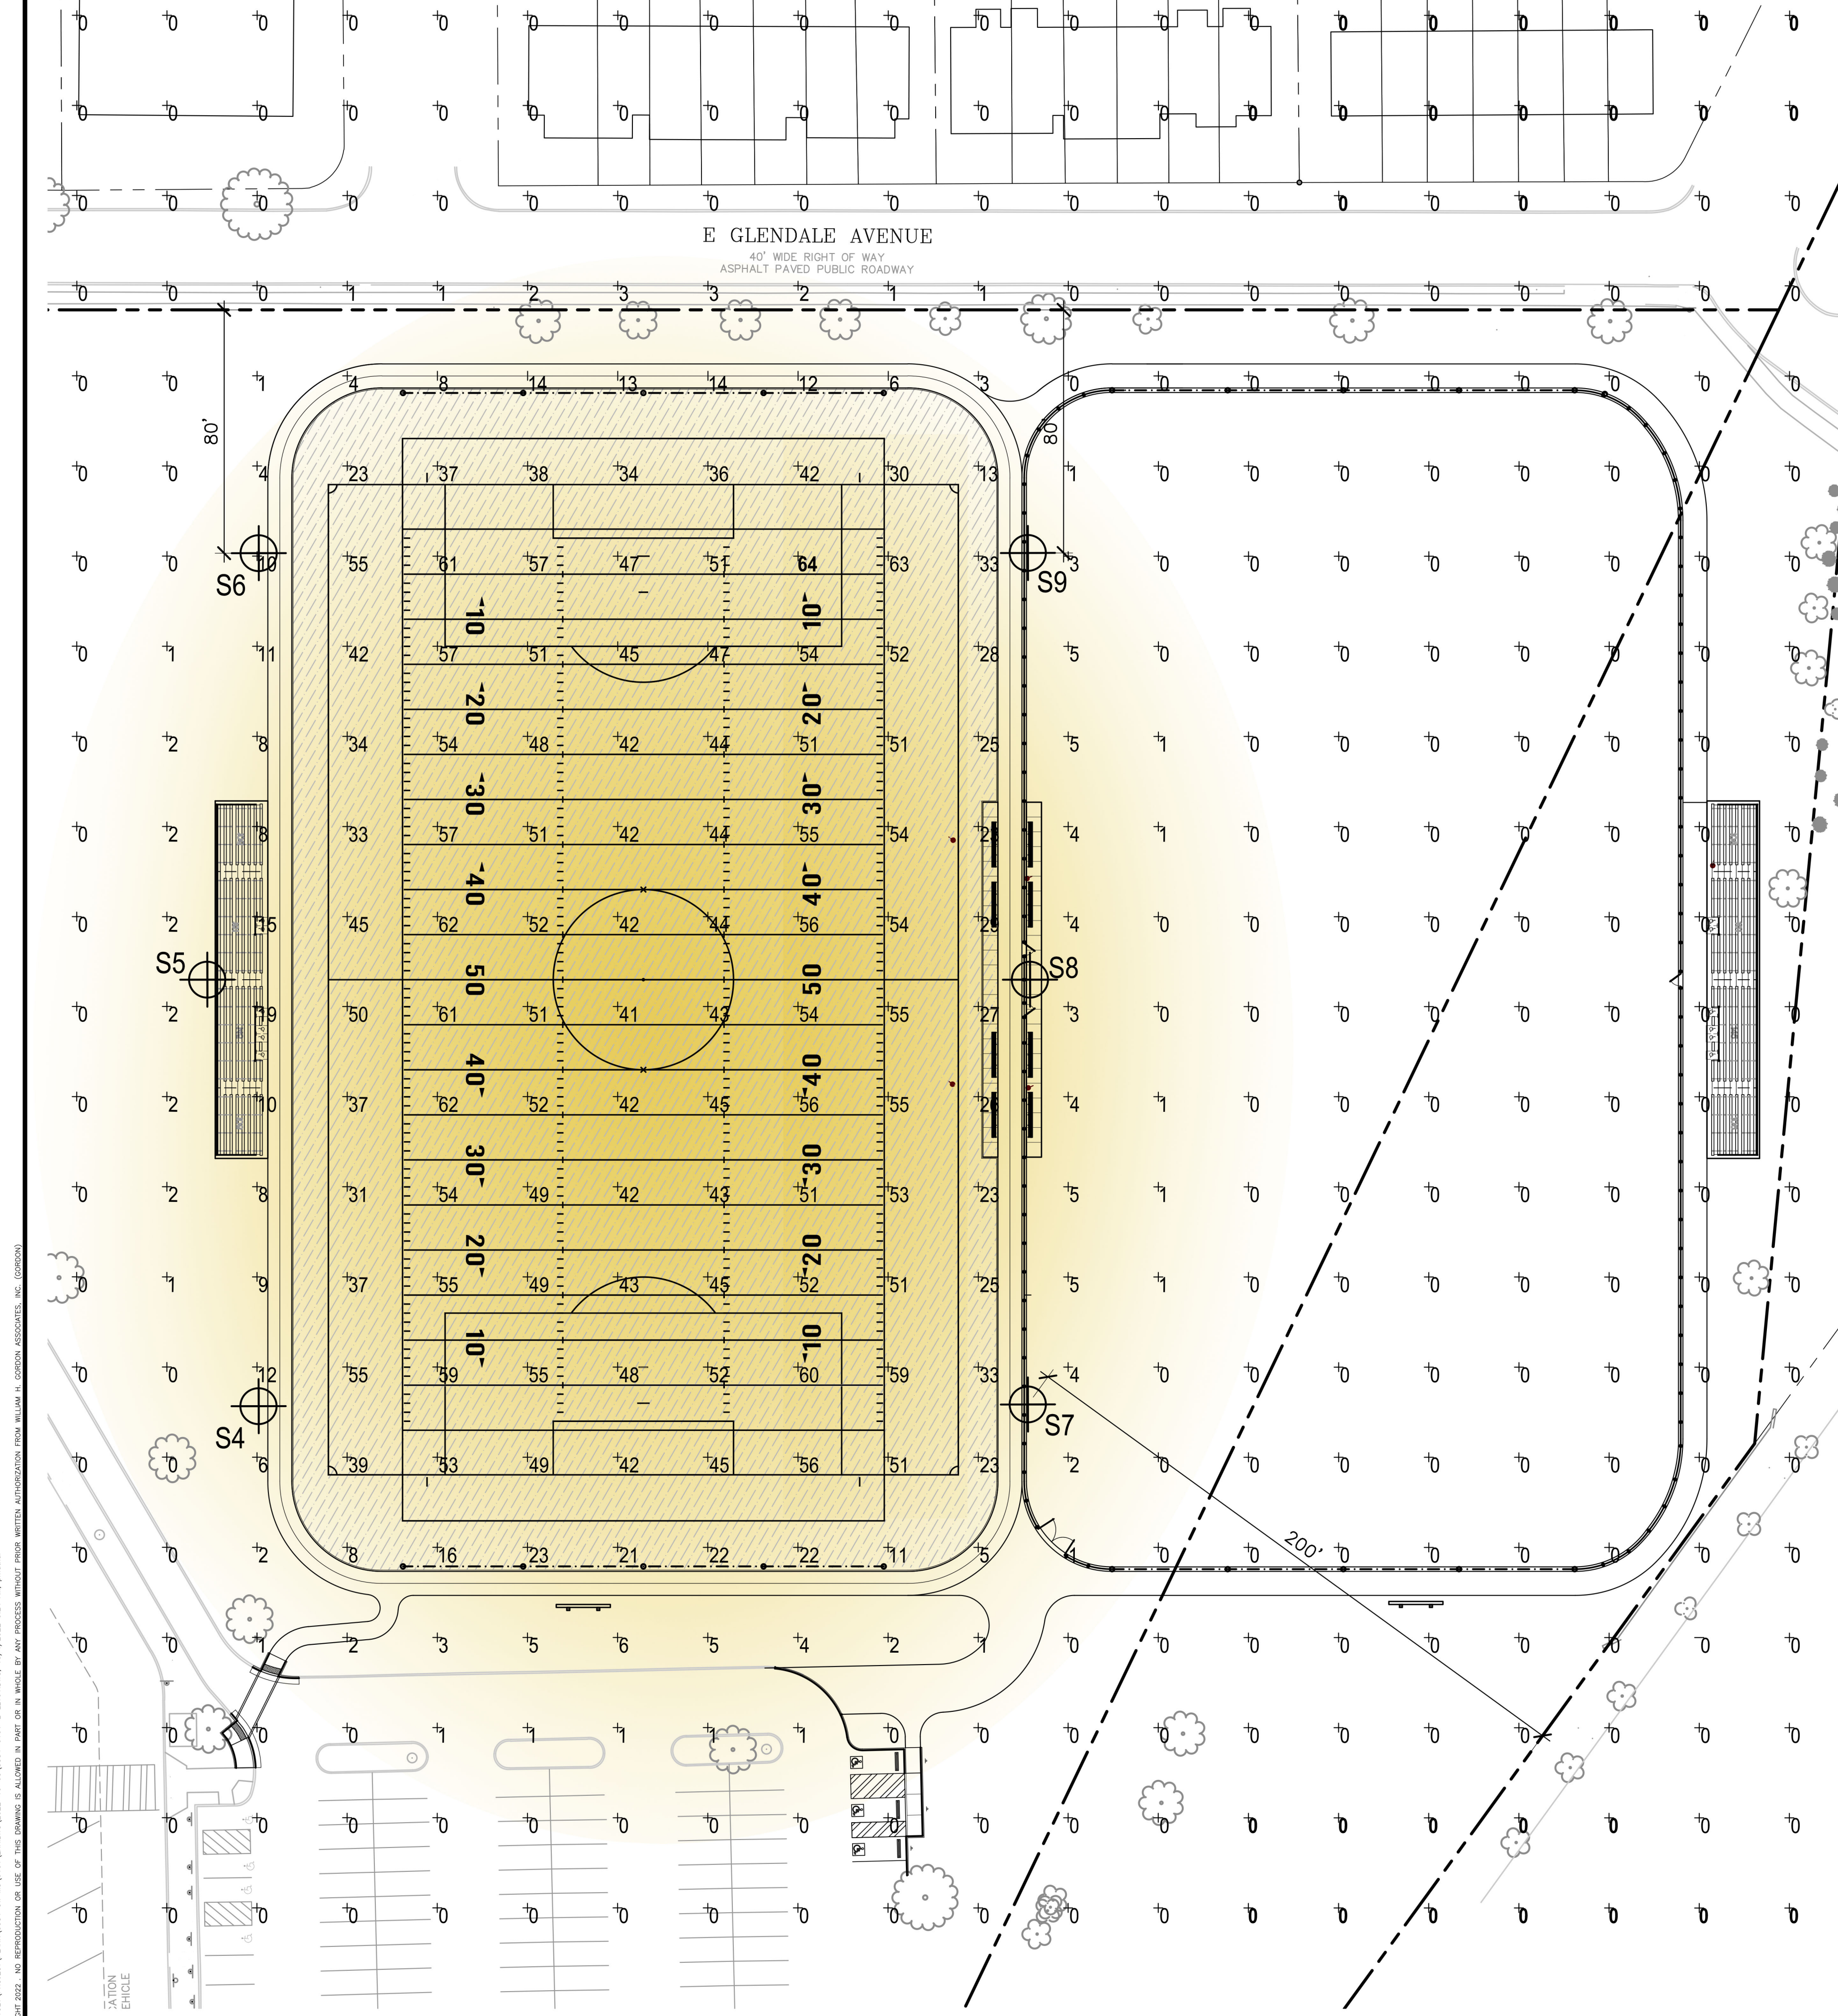


\\CPH1V01\PROJECTS\VA\3584-0101-LL101.DWG: 10/4/2022 2:24 AM jmh1ur
COPYRIGHT 2022. NO REPRODUCTION OR USE OF THIS DRAWING IS ALLOWED IN PART OR IN WHOLE BY ANY PROCESS WITHOUT WRITTEN AUTHORIZATION FROM WILLIAM L. GORDON ASSOCIATES, INC. (GORDON)

SPORTS LIGHTING LEGEND

- LIMITS OF ATHLETIC FIELD
- SPORTS LIGHT POLE LOCATION, SEE ENLARGEMENT PLAN, NEXT SHEET, FOR POLE HEIGHT AT EACH LOCATION
- 33.3 FOOT CANDLE READING (MEASURED AT 3' ABOVE GRADE)

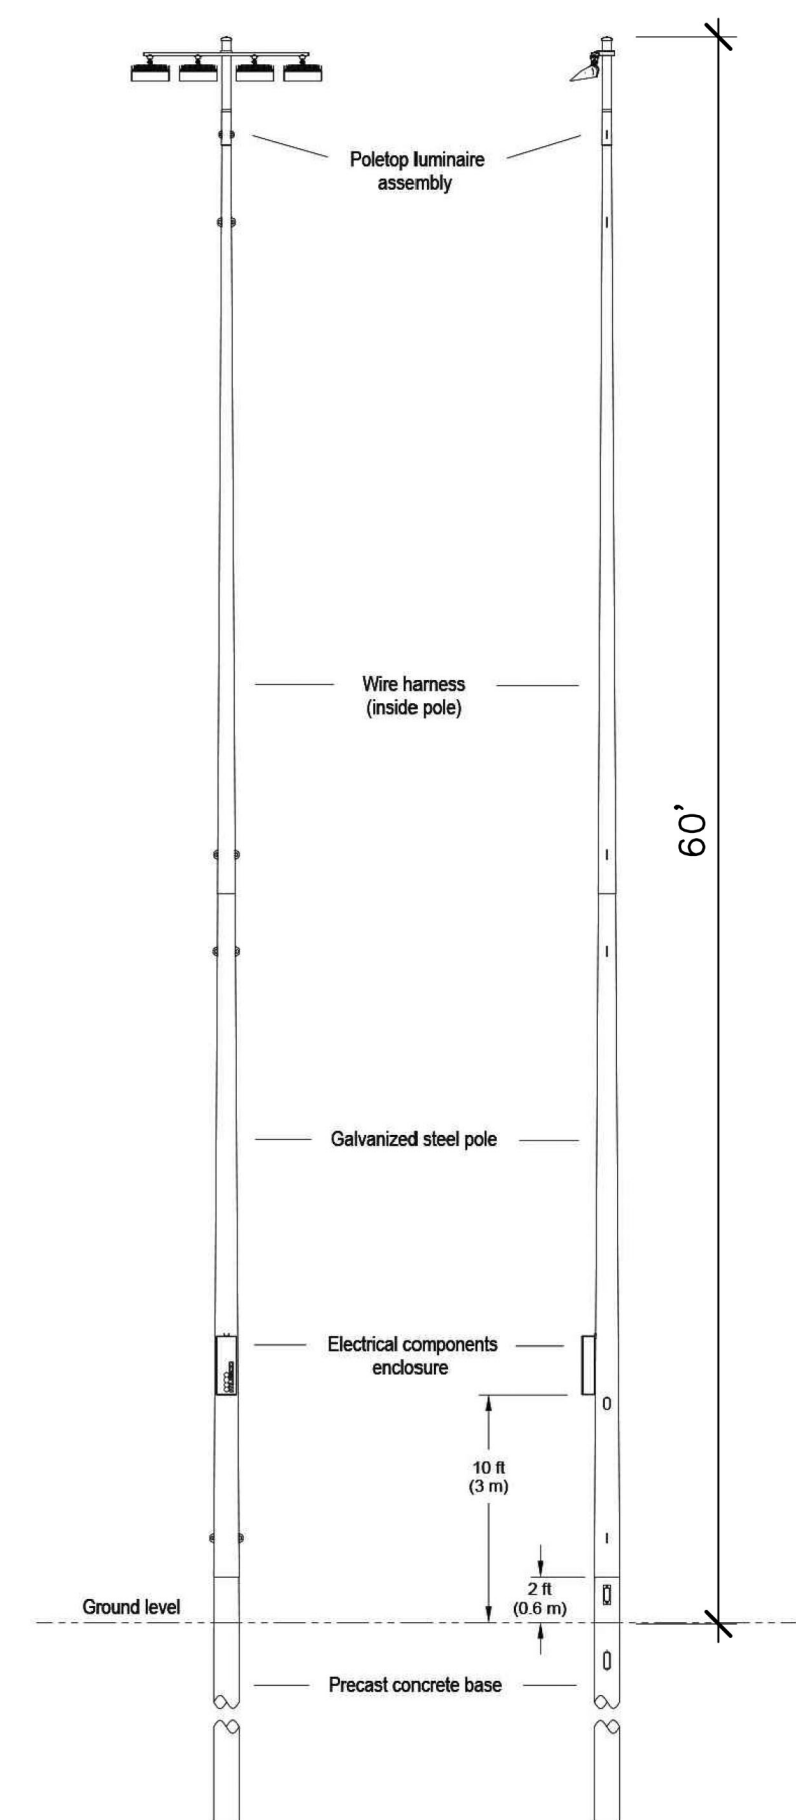

POLE HEIGHT AND FIXTURE COUNT VARIES, SEE TABLES THIS SHEET
TYPICAL SPORTS LIGHT POLE
SCALE: N.T.S.

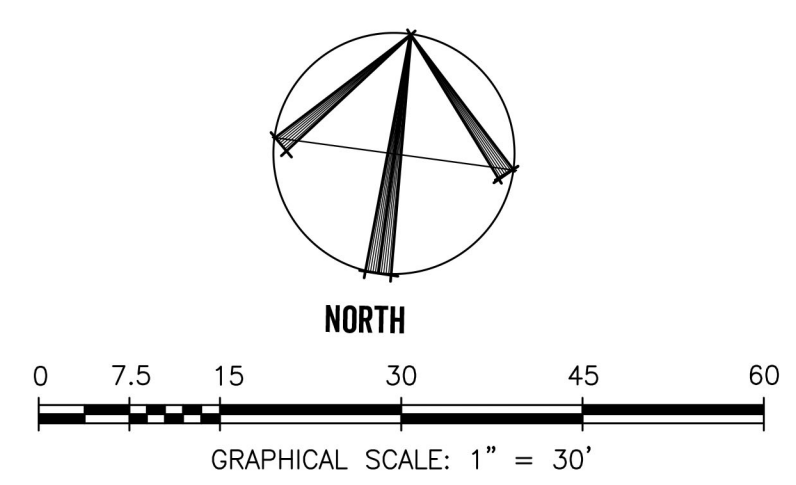

PROGRAMMING AND PLANNING
CIVIL ENGINEERING
LANDSCAPE ARCHITECTURE
SURVEY AND MAPPING
SECURITY CONSULTING

Gordon
4501 Daly Drive
Chantilly, VA 20151
Phone: 703-263-1900
www.gordonus.com

REVISIONS		DESCRIPTION
NUMBER	DATE	

SUR: GORDON	DES:
DRW: 	CHK:

COMMONWEALTH OF VIRGINIA
BRIAN A. CIPRIANO
Lic. No. 01484
LANDSCAPE ARCHITECT

SEAL:

SPORTS ILLUMINATION PLAN

**GEORGE WASHINGTON
MIDDLE SCHOOL**

Alexandria City Public Schools
1005 Mount Vernon Ave, Alexandria VA

HORIZ: 1"=30'
SCALE: VERT:

DATE: OCTOBER 06 2022

PLAN:

JOB: 3584-0101

CADD:3584-0101-L-LL101.DWG

NCS: SPORTS ILLUMINATION PLAN

NUMBER: 3 of 3

Gordon