



Code	Message	Colors	Size	Quantity
R3-7bP	Except Bicycles	White background; black lettering	24"x12"	1
R3-17	Bike Lane (Regulatory)	White background; black lettering	24"x18"	7
R3-17b	"Ends" (Regulatory)	White background; black lettering	24"x8"	4
R5-1	Do Not Enter	White background; red lettering	30"x30"	2
R4-4	Begin Right Turn Lane Yield to Bikes	White background; black lettering	36"x30"	1
R7-6	No Parking Loading Zone	White background; red lettering	12"x18"	1
R10-6a	Stop Here on Red	White background; black lettering	24"x30"	1
R10-11a	No Turn on Red	White background; black lettering	30"x36"	1
W11-2	Ped Crossing	Flourescent Yellow-Green background; black lettering	30"x30"	8
W16-7P	Downward Diagonal Arrow (plaque)	Flourescent Yellow-Green background; black lettering	24"x12"	8

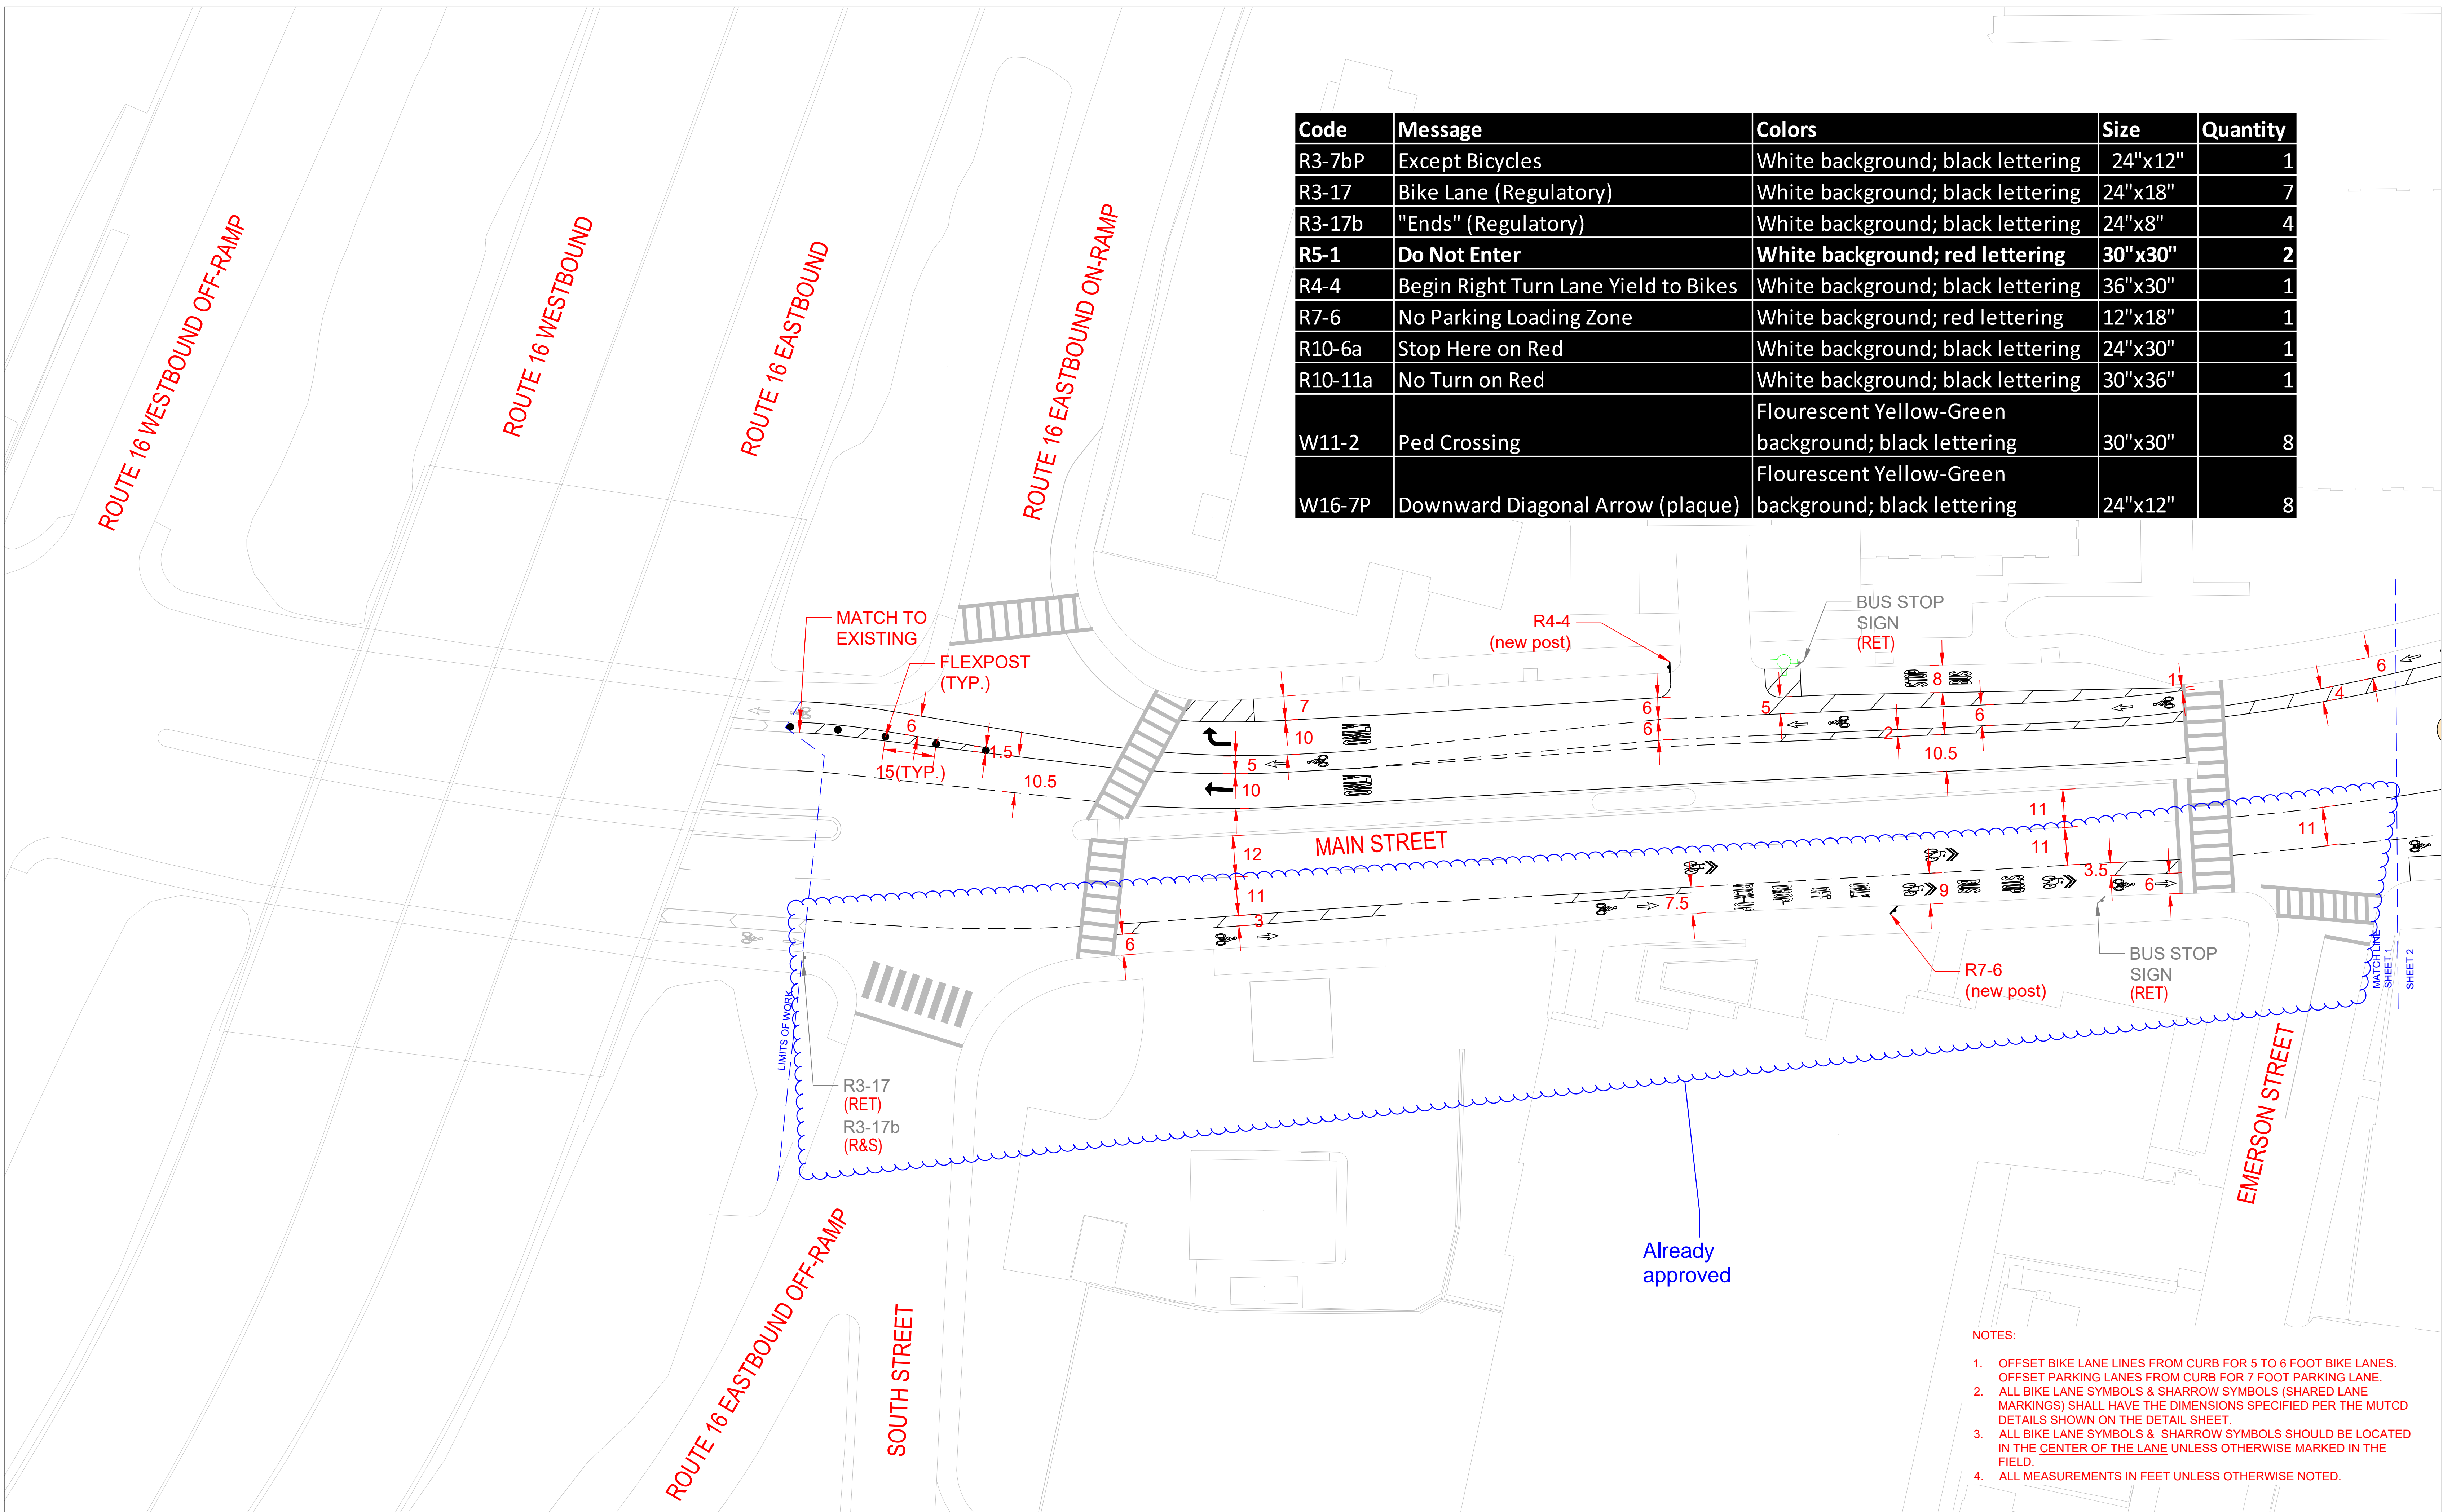

- NOTES:
1. OFFSET BIKE LANE LINES FROM CURB FOR 5 TO 6 FOOT BIKE LANES. OFFSET PARKING LANES FROM CURB FOR 7 FOOT PARKING LANE.
 2. ALL BIKE LANE SYMBOLS & SHARROW SYMBOLS (SHARED LANE MARKINGS) SHALL HAVE THE DIMENSIONS SPECIFIED PER THE MUTCD DETAILS SHOWN ON THE DETAIL SHEET.
 3. ALL BIKE LANE SYMBOLS & SHARROW SYMBOLS SHOULD BE LOCATED IN THE CENTER OF THE LANE UNLESS OTHERWISE MARKED IN THE FIELD.
 4. ALL MEASUREMENTS IN FEET UNLESS OTHERWISE NOTED.

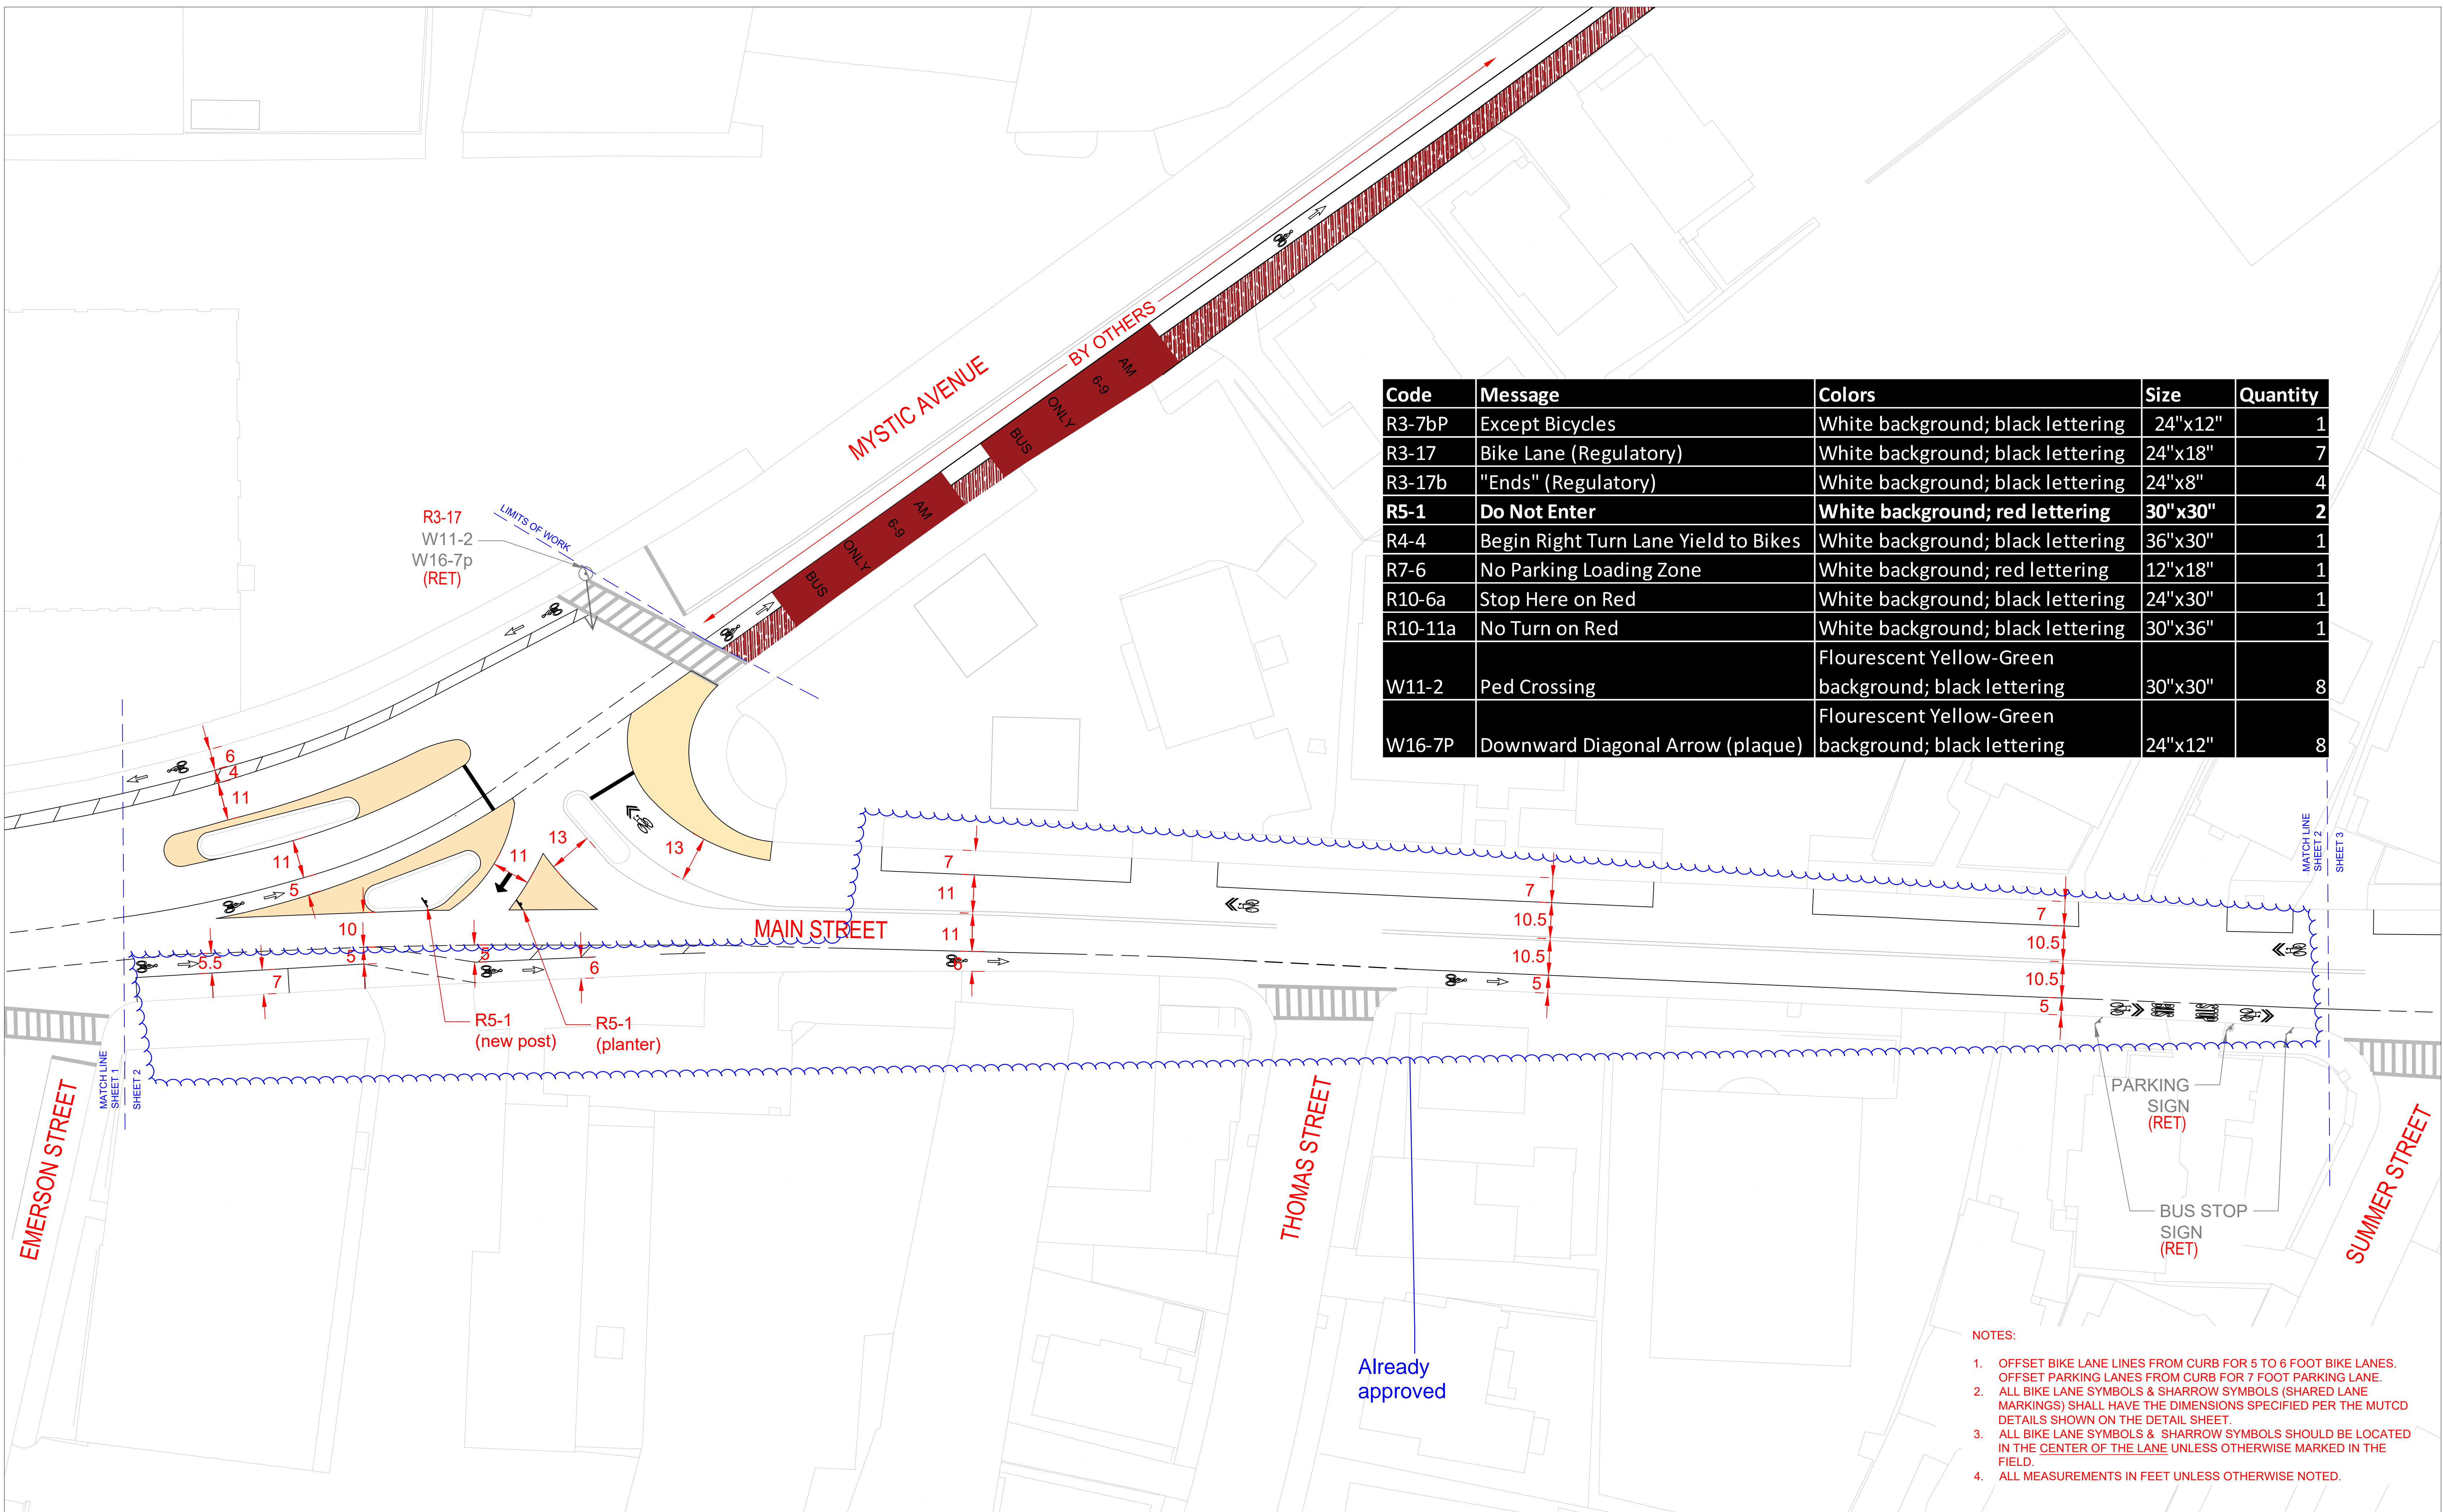

Code	Message	Colors	Size	Quantity
R3-7bP	Except Bicycles	White background; black lettering	24"x12"	1
R3-17	Bike Lane (Regulatory)	White background; black lettering	24"x18"	7
R3-17b	"Ends" (Regulatory)	White background; black lettering	24"x8"	4
R5-1	Do Not Enter	White background; red lettering	30"x30"	2
R4-4	Begin Right Turn Lane Yield to Bikes	White background; black lettering	36"x30"	1
R7-6	No Parking Loading Zone	White background; red lettering	12"x18"	1
R10-6a	Stop Here on Red	White background; black lettering	24"x30"	1
R10-11a	No Turn on Red	White background; black lettering	30"x36"	1
W11-2	Ped Crossing	Flourescent Yellow-Green background; black lettering	30"x30"	8
W16-7P	Downward Diagonal Arrow (plaque)	Flourescent Yellow-Green background; black lettering	24"x12"	8

EMERSON STREET

MAIN STREET

THOMAS STREET

SUMMER STREET

R3-17
W11-2
W16-7p
(RET)

R5-1
(new post) R5-1
(planter)

PARKING SIGN
(RET)

BUS STOP SIGN
(RET)

Already approved

- NOTES:
1. OFFSET BIKE LANE LINES FROM CURB FOR 5 TO 6 FOOT BIKE LANES. OFFSET PARKING LANES FROM CURB FOR 7 FOOT PARKING LANE.
 2. ALL BIKE LANE SYMBOLS & SHARROW SYMBOLS (SHARED LANE MARKINGS) SHALL HAVE THE DIMENSIONS SPECIFIED PER THE MUTCD DETAILS SHOWN ON THE DETAIL SHEET.
 3. ALL BIKE LANE SYMBOLS & SHARROW SYMBOLS SHOULD BE LOCATED IN THE CENTER OF THE LANE UNLESS OTHERWISE MARKED IN THE FIELD.
 4. ALL MEASUREMENTS IN FEET UNLESS OTHERWISE NOTED.

