


1 OFFICE LAYOUT


BLACK HAWK SCHOOL DISTRICT
ADDITION & REMODEL

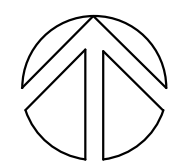


TEMPORARY PARTITIONS: METAL STUD / SOUND BLANKET / GYP. BOARD BOTH SIDES SHALL BE REQUIRED AS APPLICABLE TO SEPARATE OCCUPIED AREAS FROM CONSTRUCTION. DOORS WITH APPROPRIATE HARDWARE TO SECURE AND/OR ALLOW EXITING SHALL BE INSTALLED.






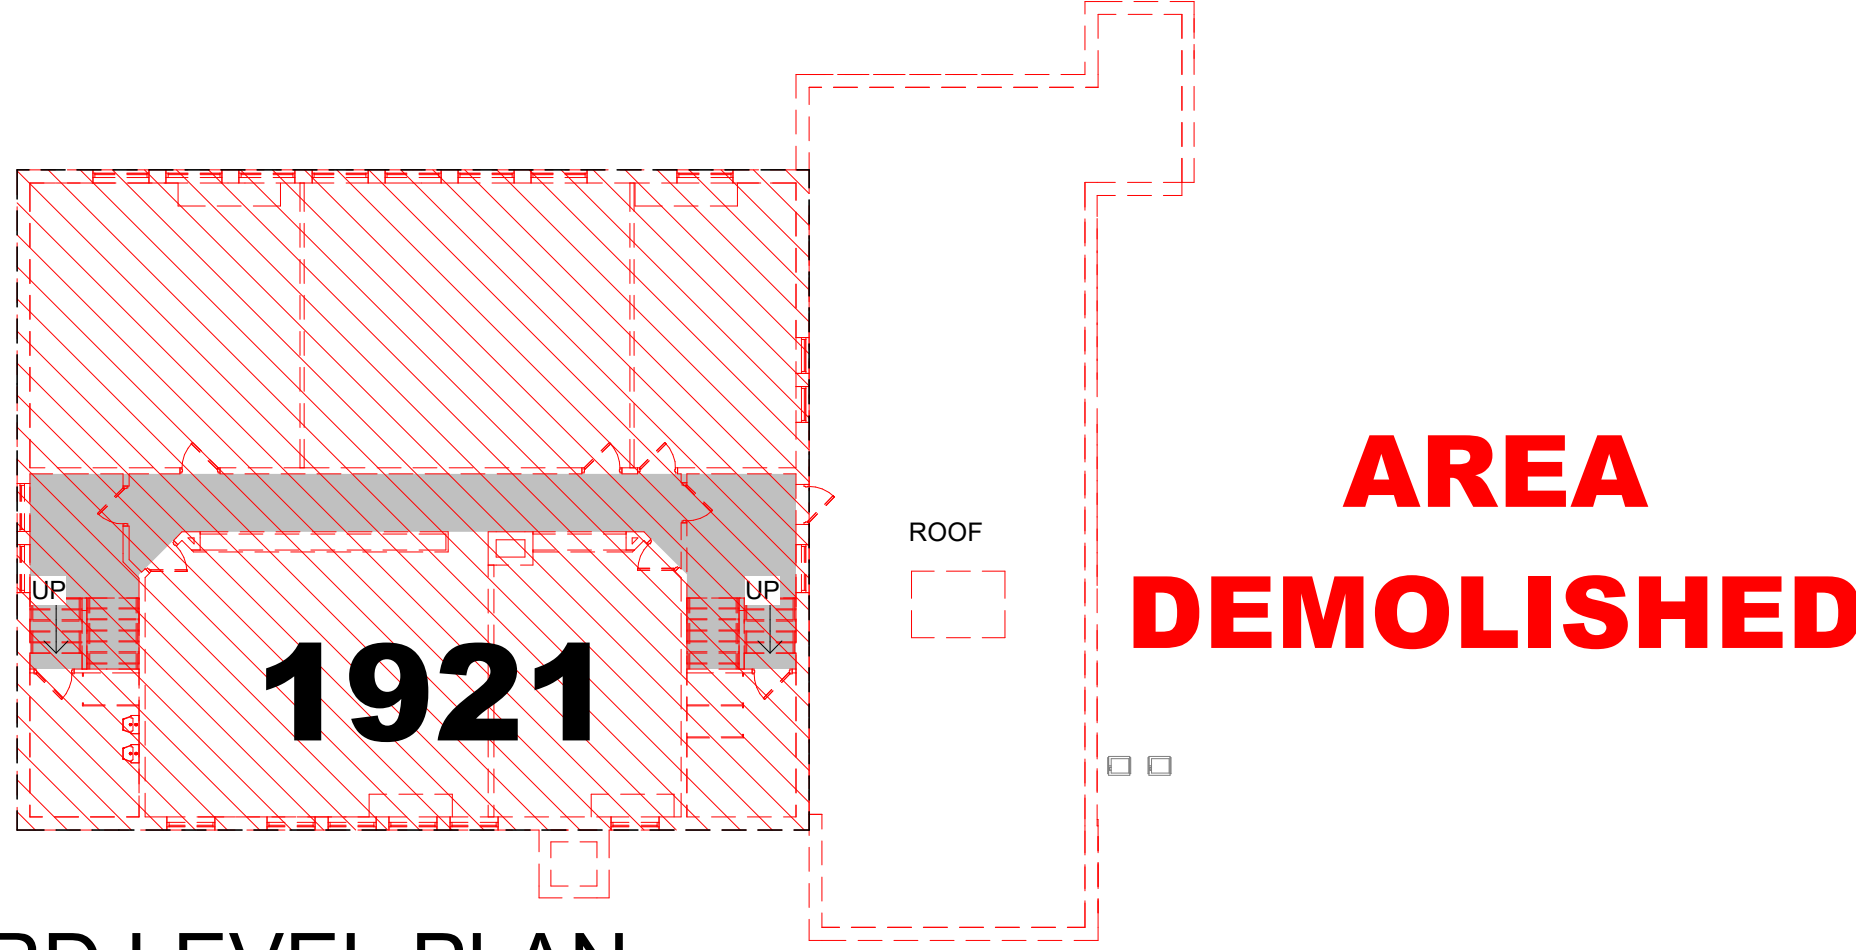




3 THIRD LEVEL PLAN
1/16" = 1'-0"
3,630 SF

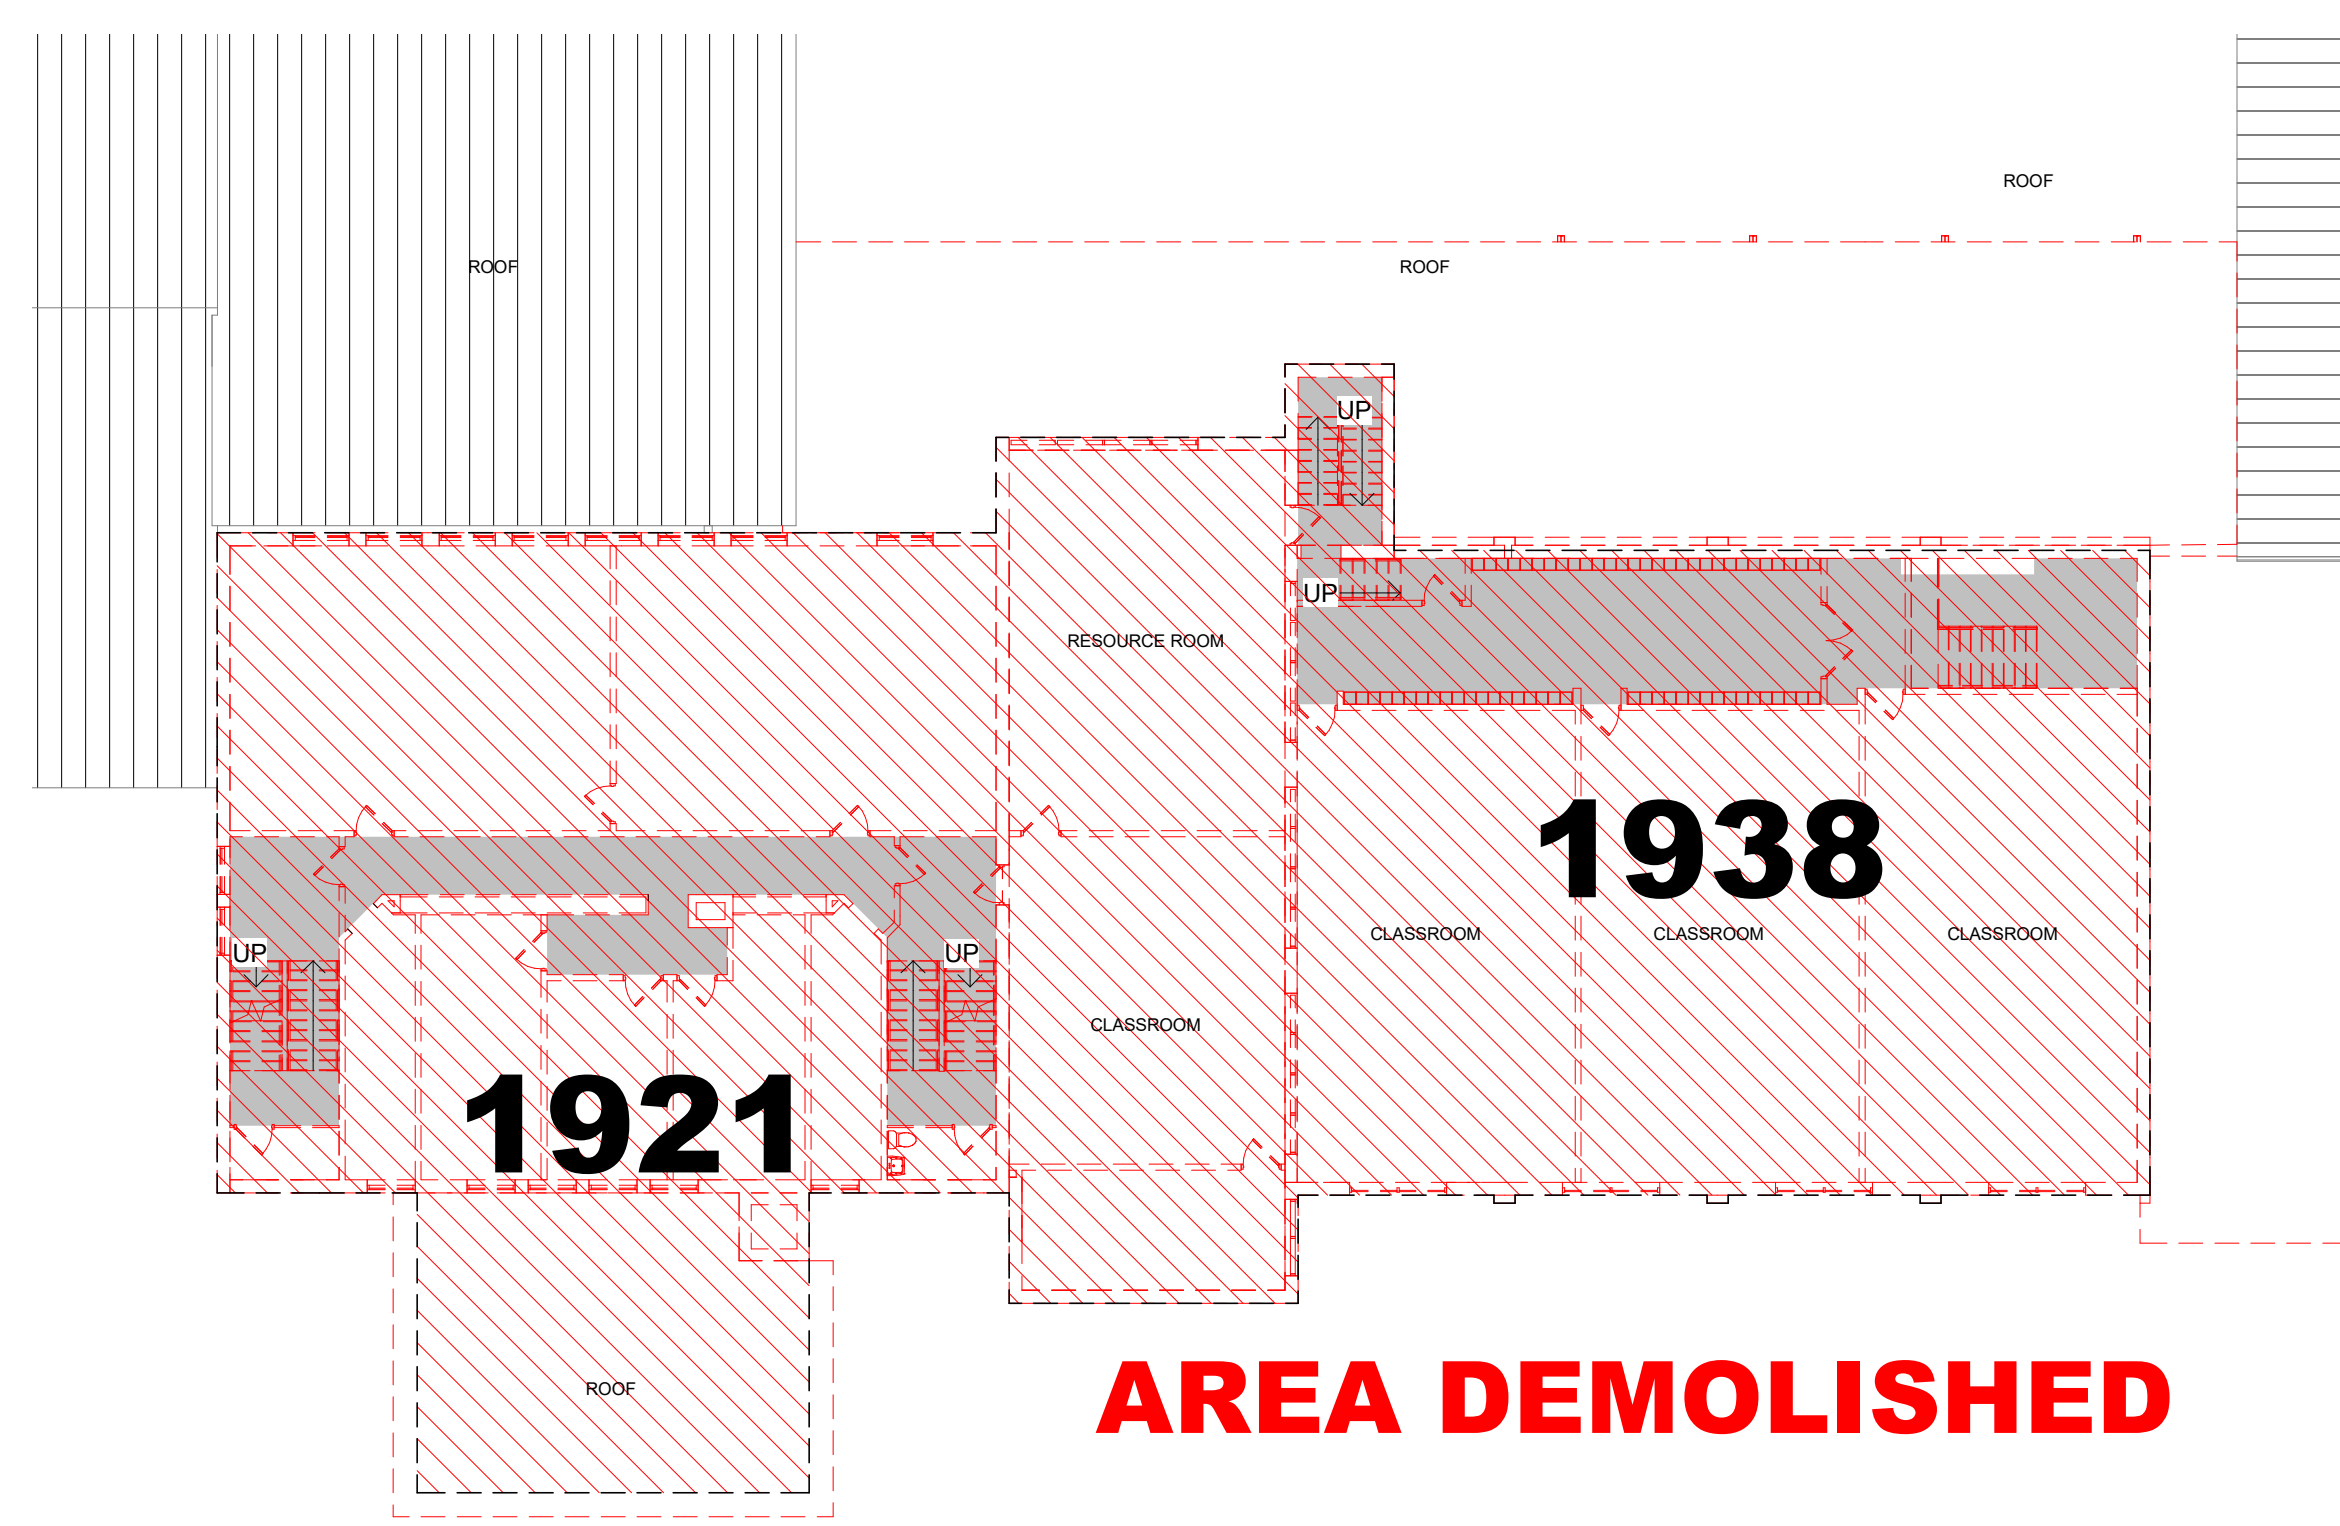


2 SECOND LEVEL PLAN
1/16" = 1'-0"
9,360 SF

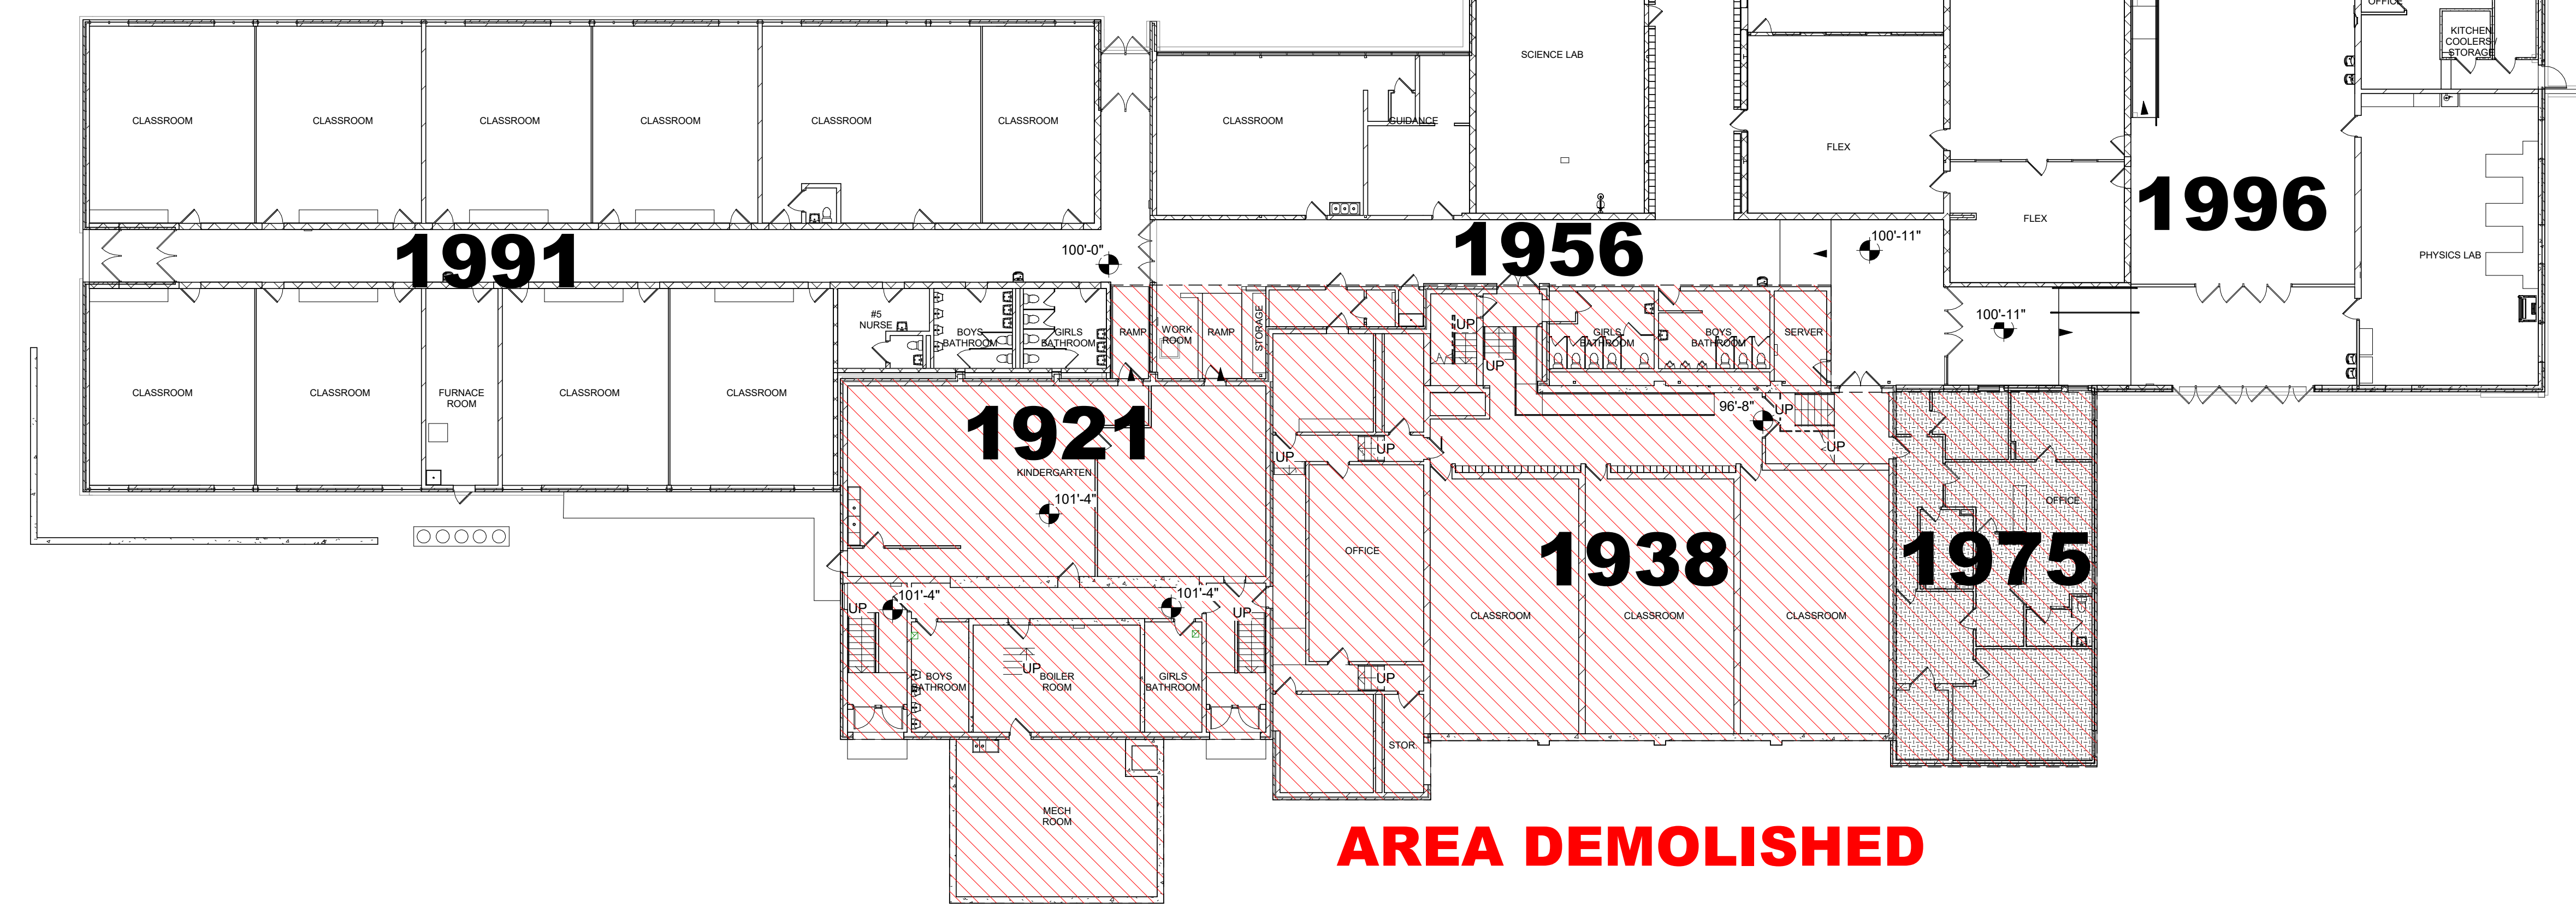

1 FIRST LEVEL PLAN
1/16" = 1'-0"
68,828 SF

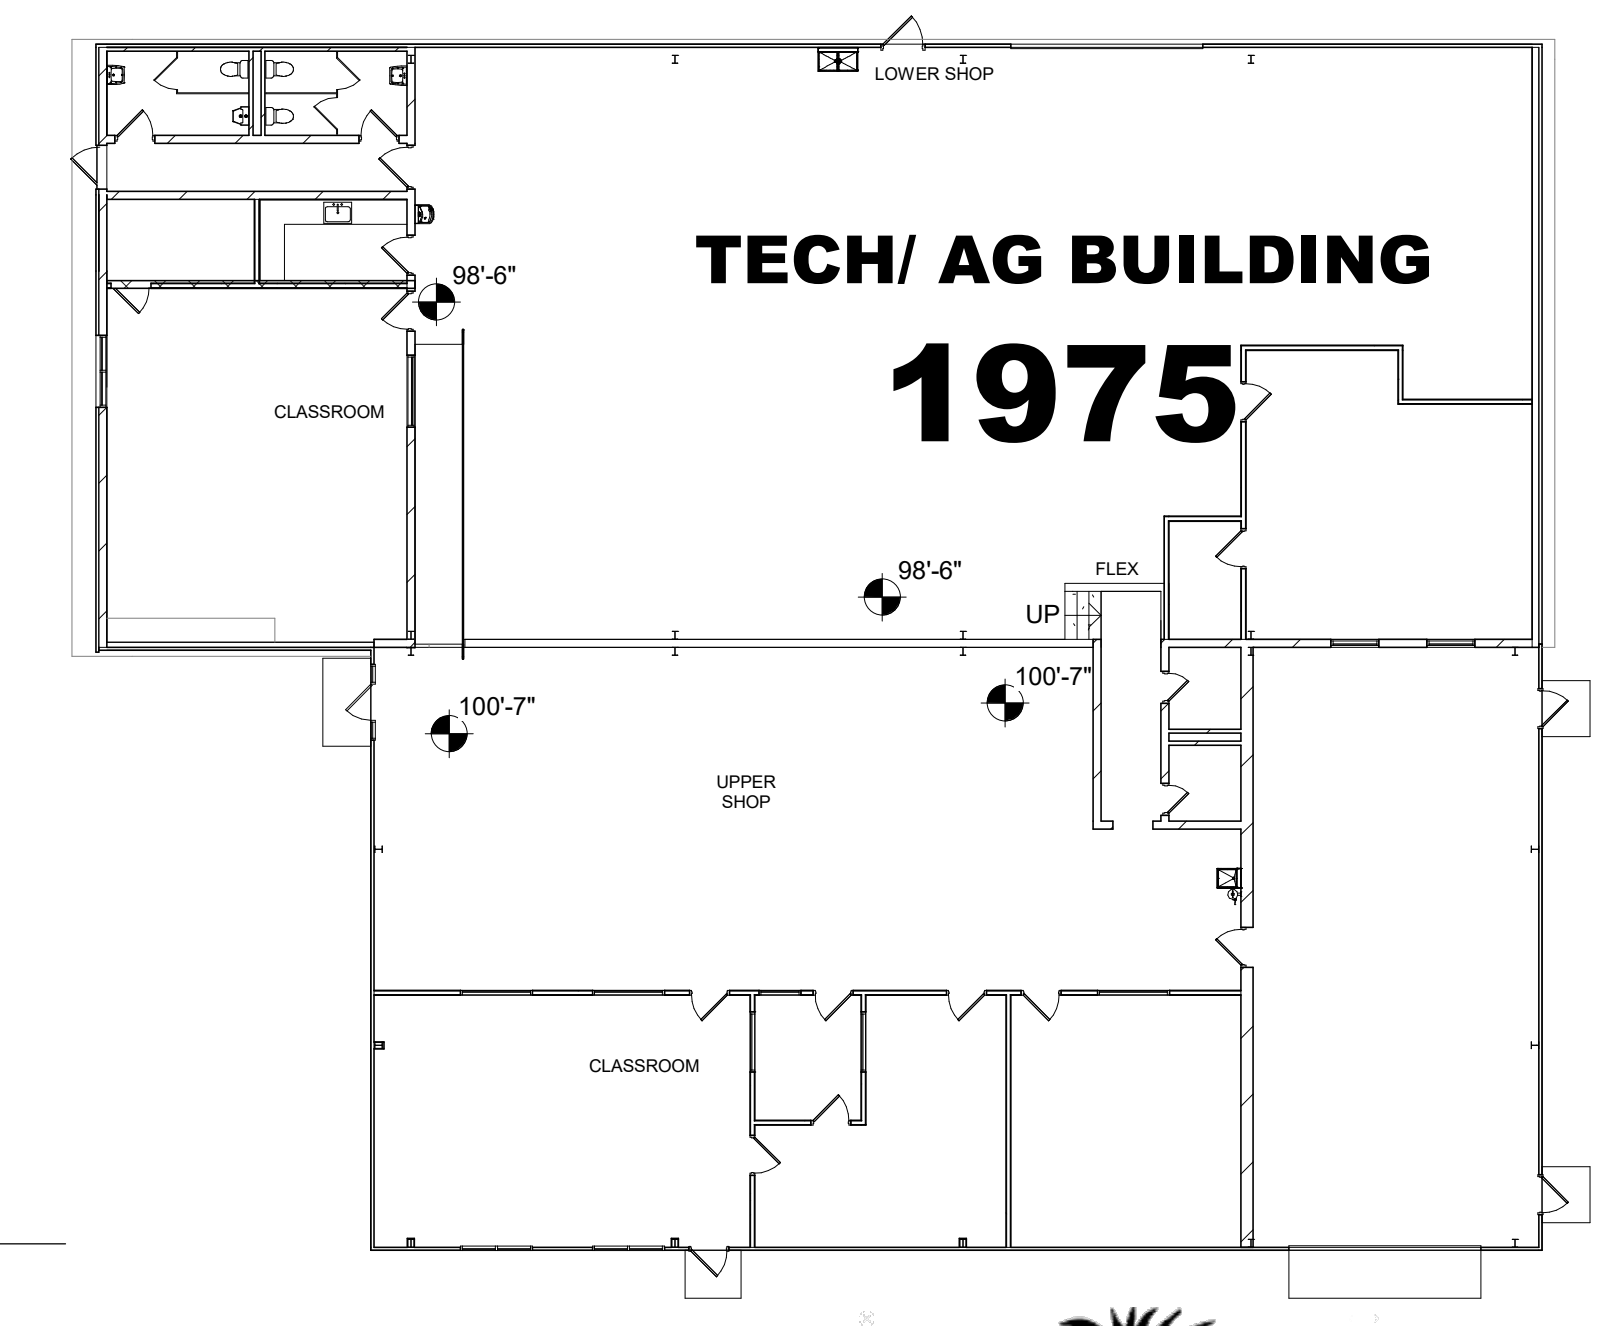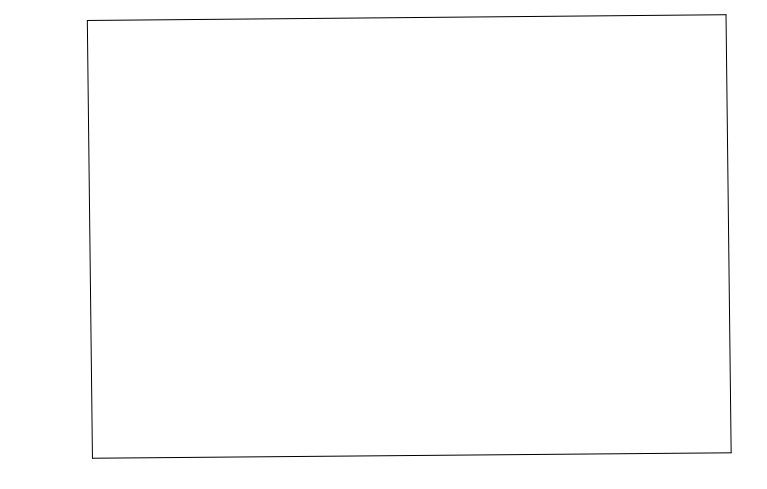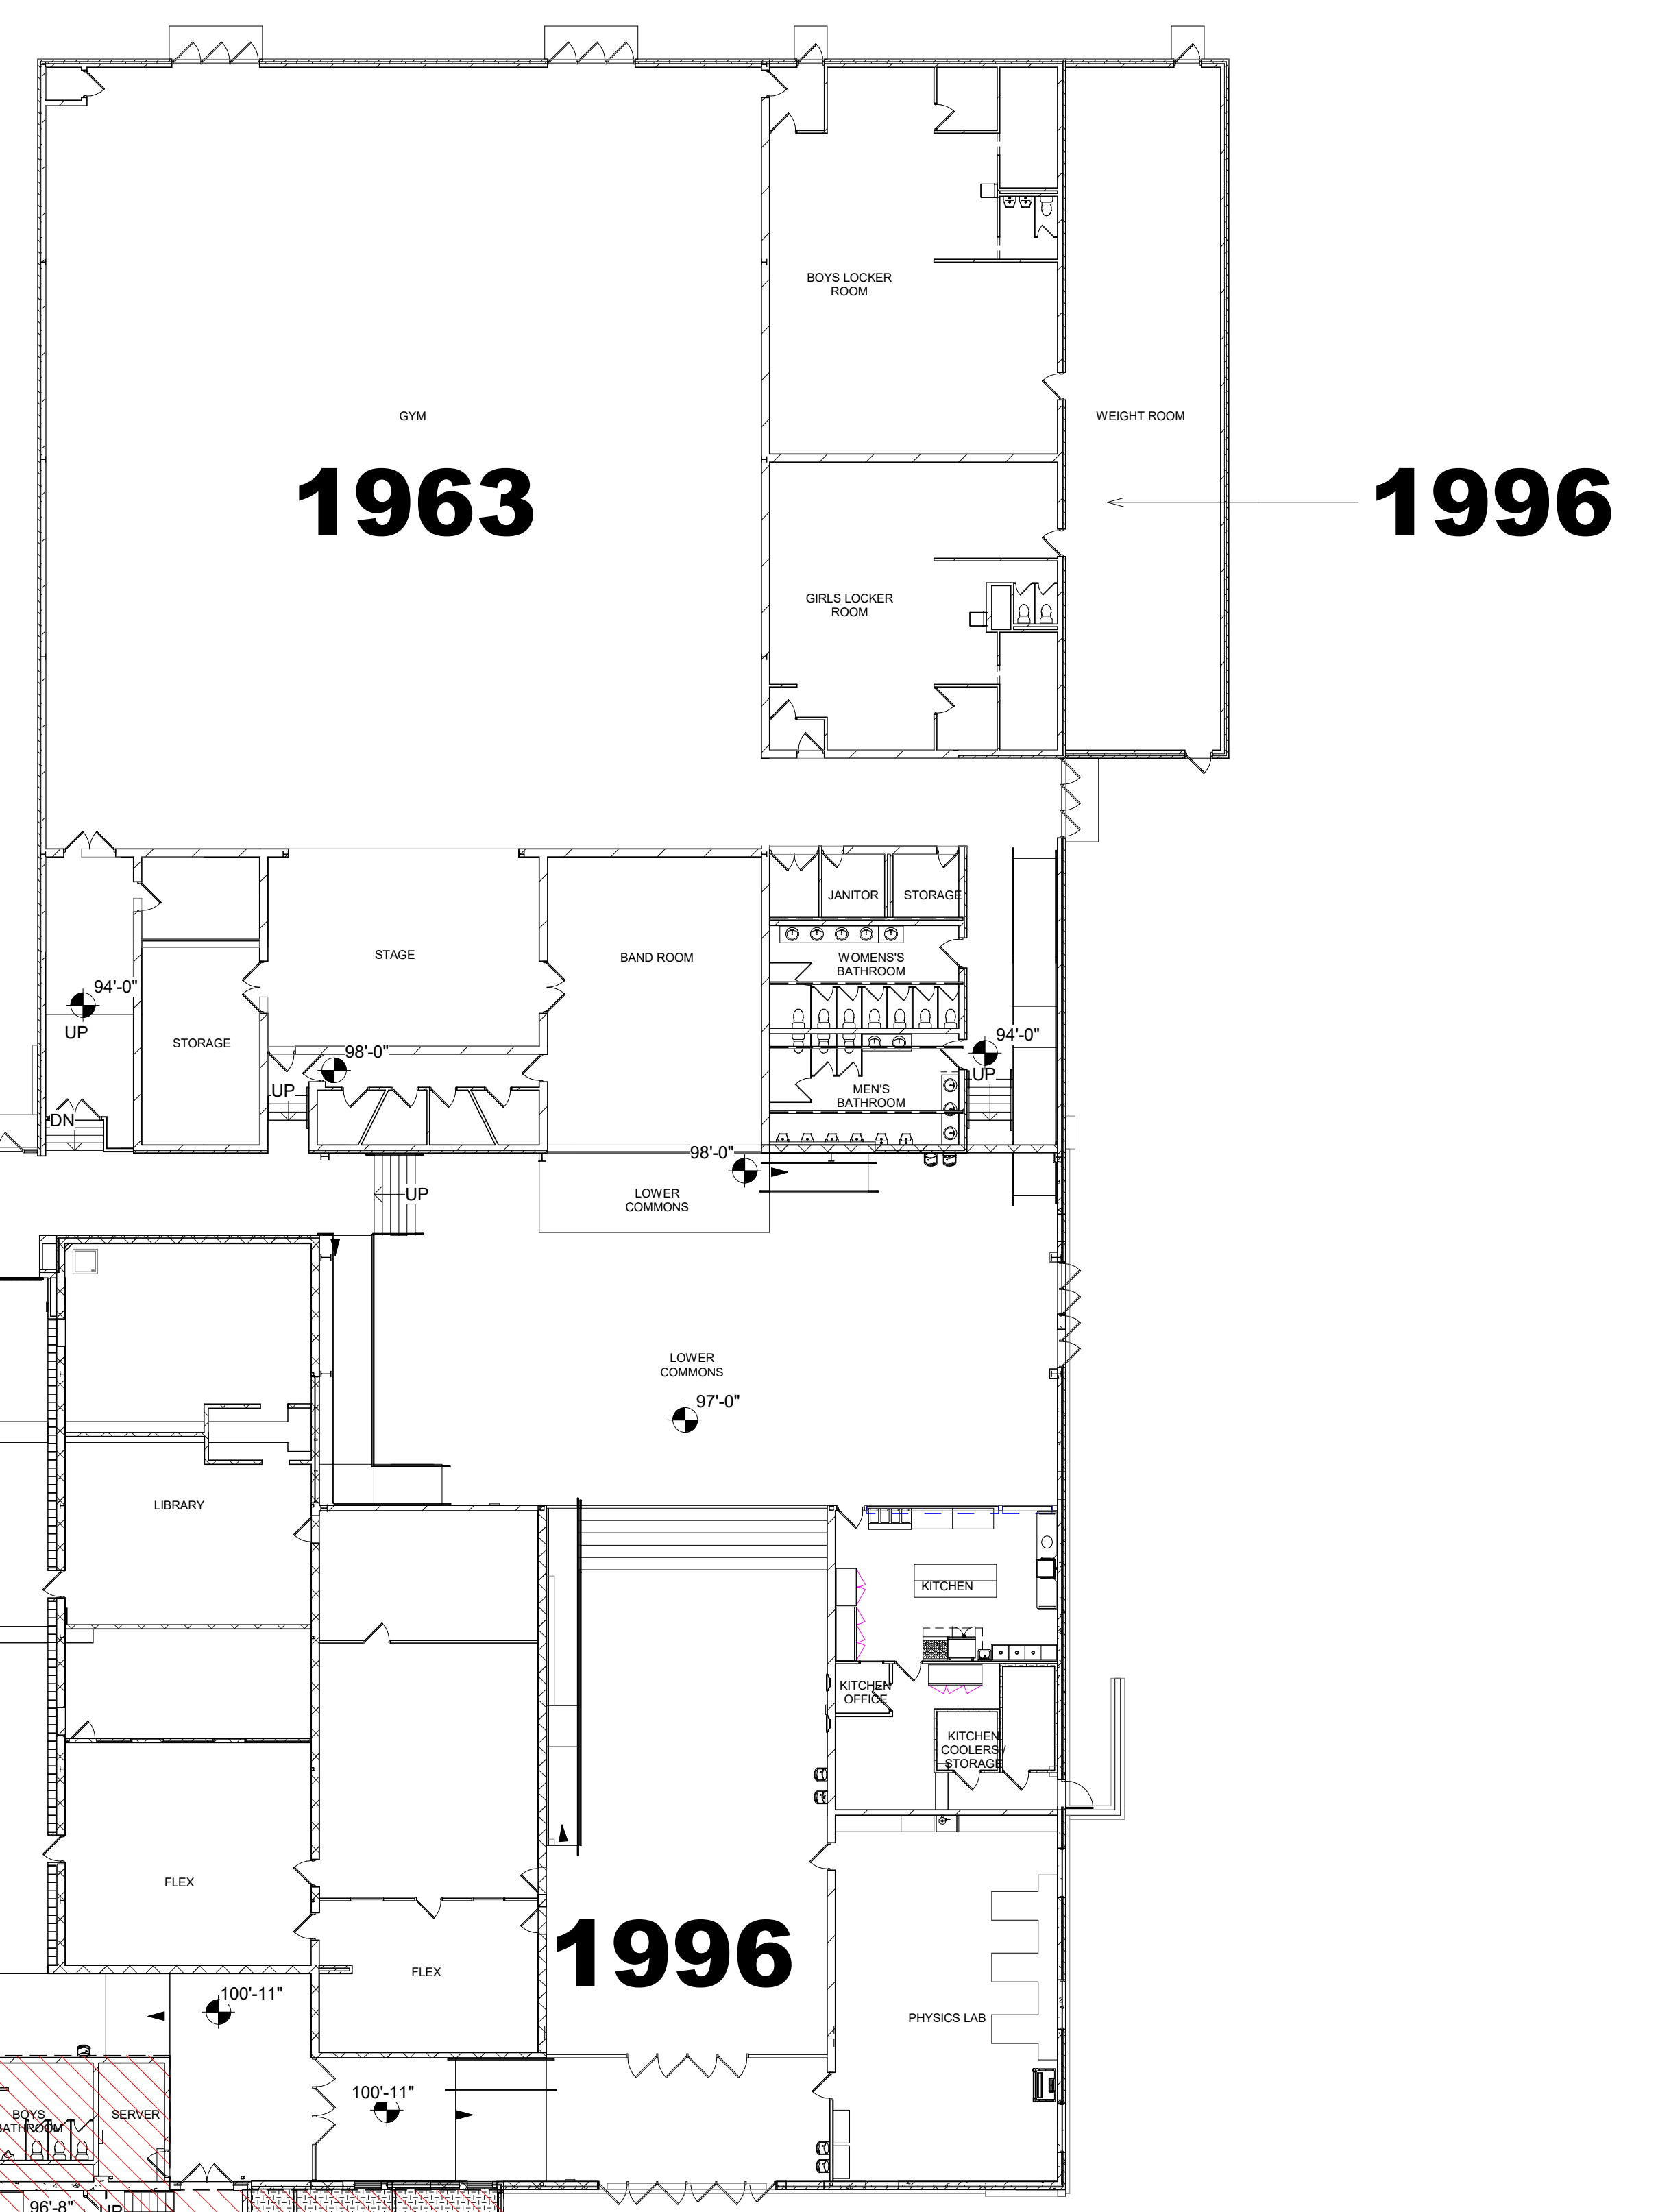

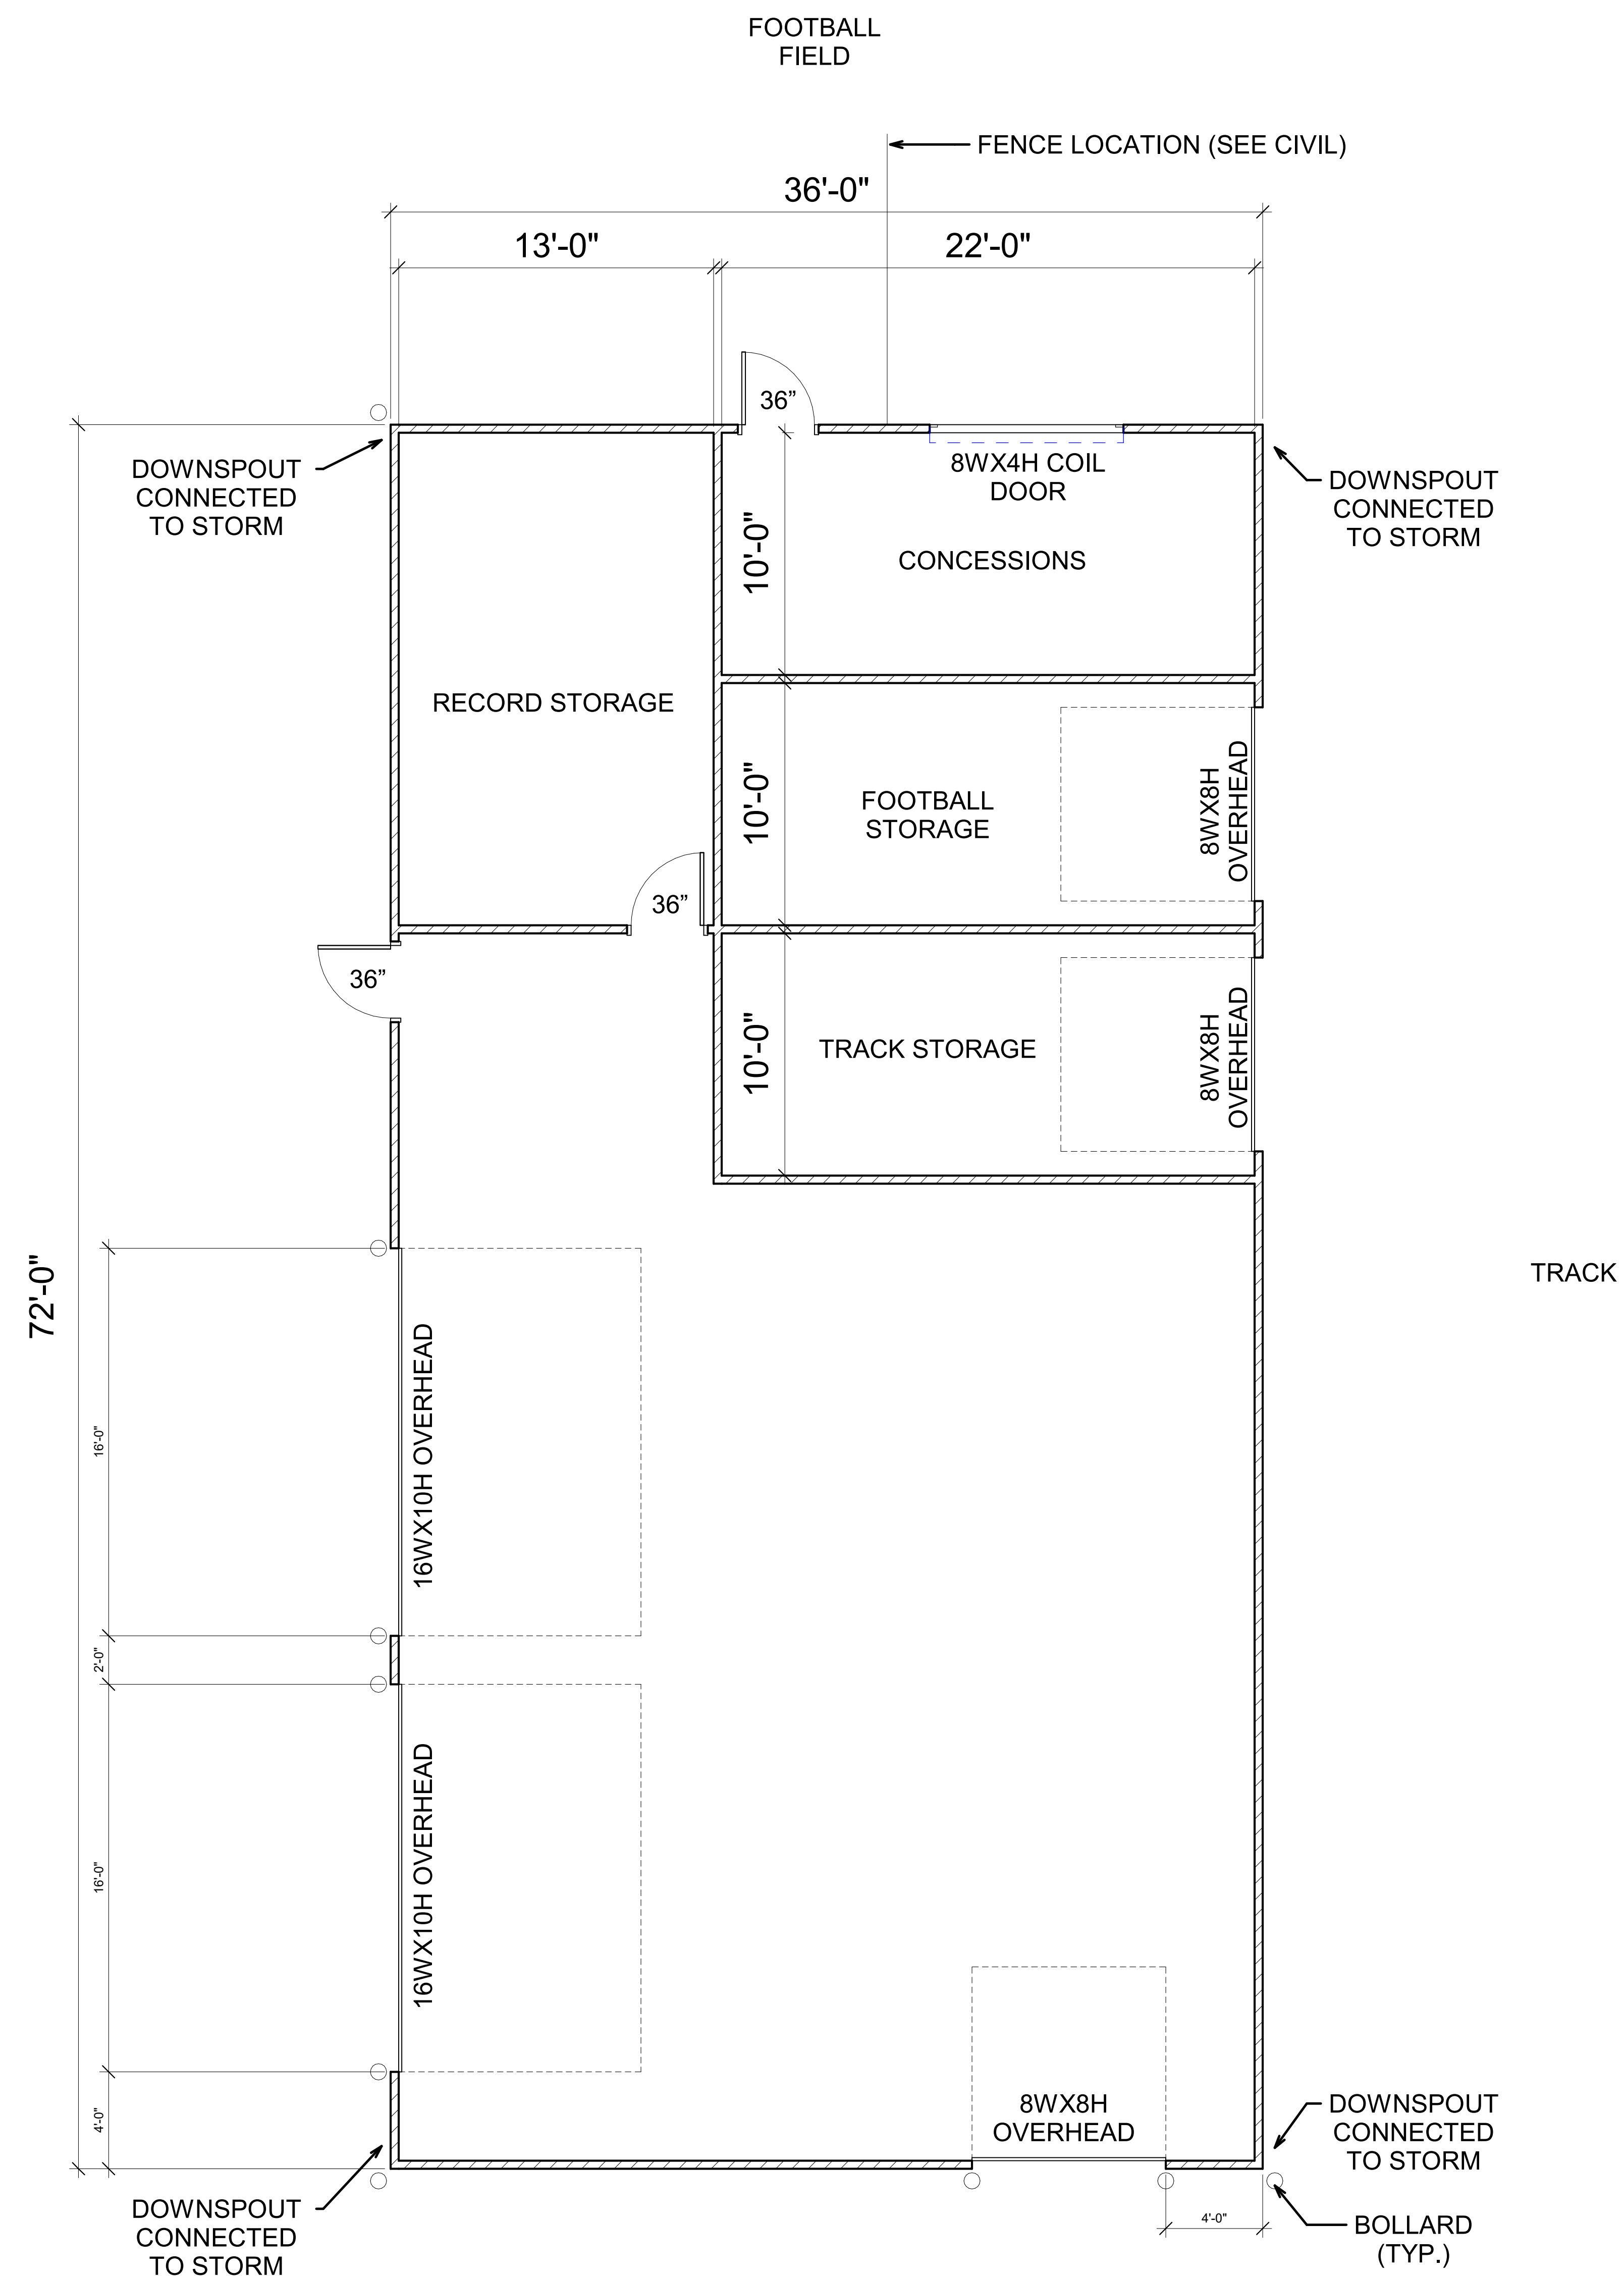

1 SHED CONCEPT PLAN

1/4" = 1'-0"

